

LIMPOPO PROVINCE
LIMPOPO PROVINSIE
XIFUNDZANKULU XA LIMPOPO
PROFENSE YA LIMPOPO
VUNDU LA LIMPOPO
IPHROVINSI YELIMPOPO

**Provincial Gazette • Provinsiale Koerant • Gazete ya Xifundzankulu
Kuranta ya Profense • Gazethe ya Vundu**

(Registered as a newspaper) • (As 'n nuusblad geregistreer)
(Yi rhijistariwile tanihi Nyuziphepha)
(E ngwadisitšwe bjalo ka Kuranta)
(Yo redzhistariwa sa Nyusiphepha)

POLOKWANE,

8 JANUARY 2010
8 JANUARIE 2010
8 SUNGUTI 2010
8 JANUARE 2010
8 PHANDO 2010

Vol. 17

Extraordinary

**Ku katsa na Tigazete to
Hlawuleka hinkwato**

No. 1718

Buitengewoon

**Hu tshi katelwa na
Gazethe dza Nyingo**

IMPORTANT NOTICE

The Government Printing Works will not be held responsible for faxed documents not received due to errors on the fax machine or faxes received which are unclear or incomplete. Please be advised that an "OK" slip, received from a fax machine, will not be accepted as proof that documents were received by the GPW for printing. If documents are faxed to the GPW it will be the sender's responsibility to phone and confirm that the documents were received in good order.

Furthermore the Government Printing Works will also not be held responsible for cancellations and amendments which have not been done on original documents received from clients.


CONTENTS • INHOUD

<i>No.</i>	<i>Page No.</i>	<i>Gazette No.</i>
GENERAL NOTICE		
1 Northern Province Roads Agency (Pty) Limited and Provincial Roads Act (7/1998): Notice for the realignment of Provincial Road P169-1 in the Sekhukhune District of Limpopo Province.....	3	1718

GENERAL NOTICE

NOTICE 1 OF 2010**NOTICE FOR THE REALIGNMENT OF PROVINCIAL ROAD P169-1 IN THE SEKHUKHUNE DISTRICT OF LIMPOPO PROVINCE**


I Pinky Kekana, Member of the Executive Council for Roads and Transport Limpopo Province, hereby give notice in terms of section 40 Sub-section (1) and (2) of the Northern Province Roads Agency (Pty) Limited and Provincial Roads Act, 1998 (Act no 7 of 1998), that the realigned section of provincial road P169-1 between Rossenekal and Steelpoort from KM 42.860 (GPS LAT S 25-03-35.3 LONG E 29-52-10.8) to Km 62.807 (GPS LAT S 24-55-69.8 LONG E 29-58-17.6) be declared as a provincial road in the Sekhukhune District of Limpopo Province.

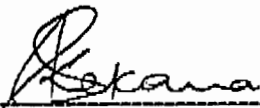

P.Kekana
MEC for Roads and Transport

14/12/2009

Date

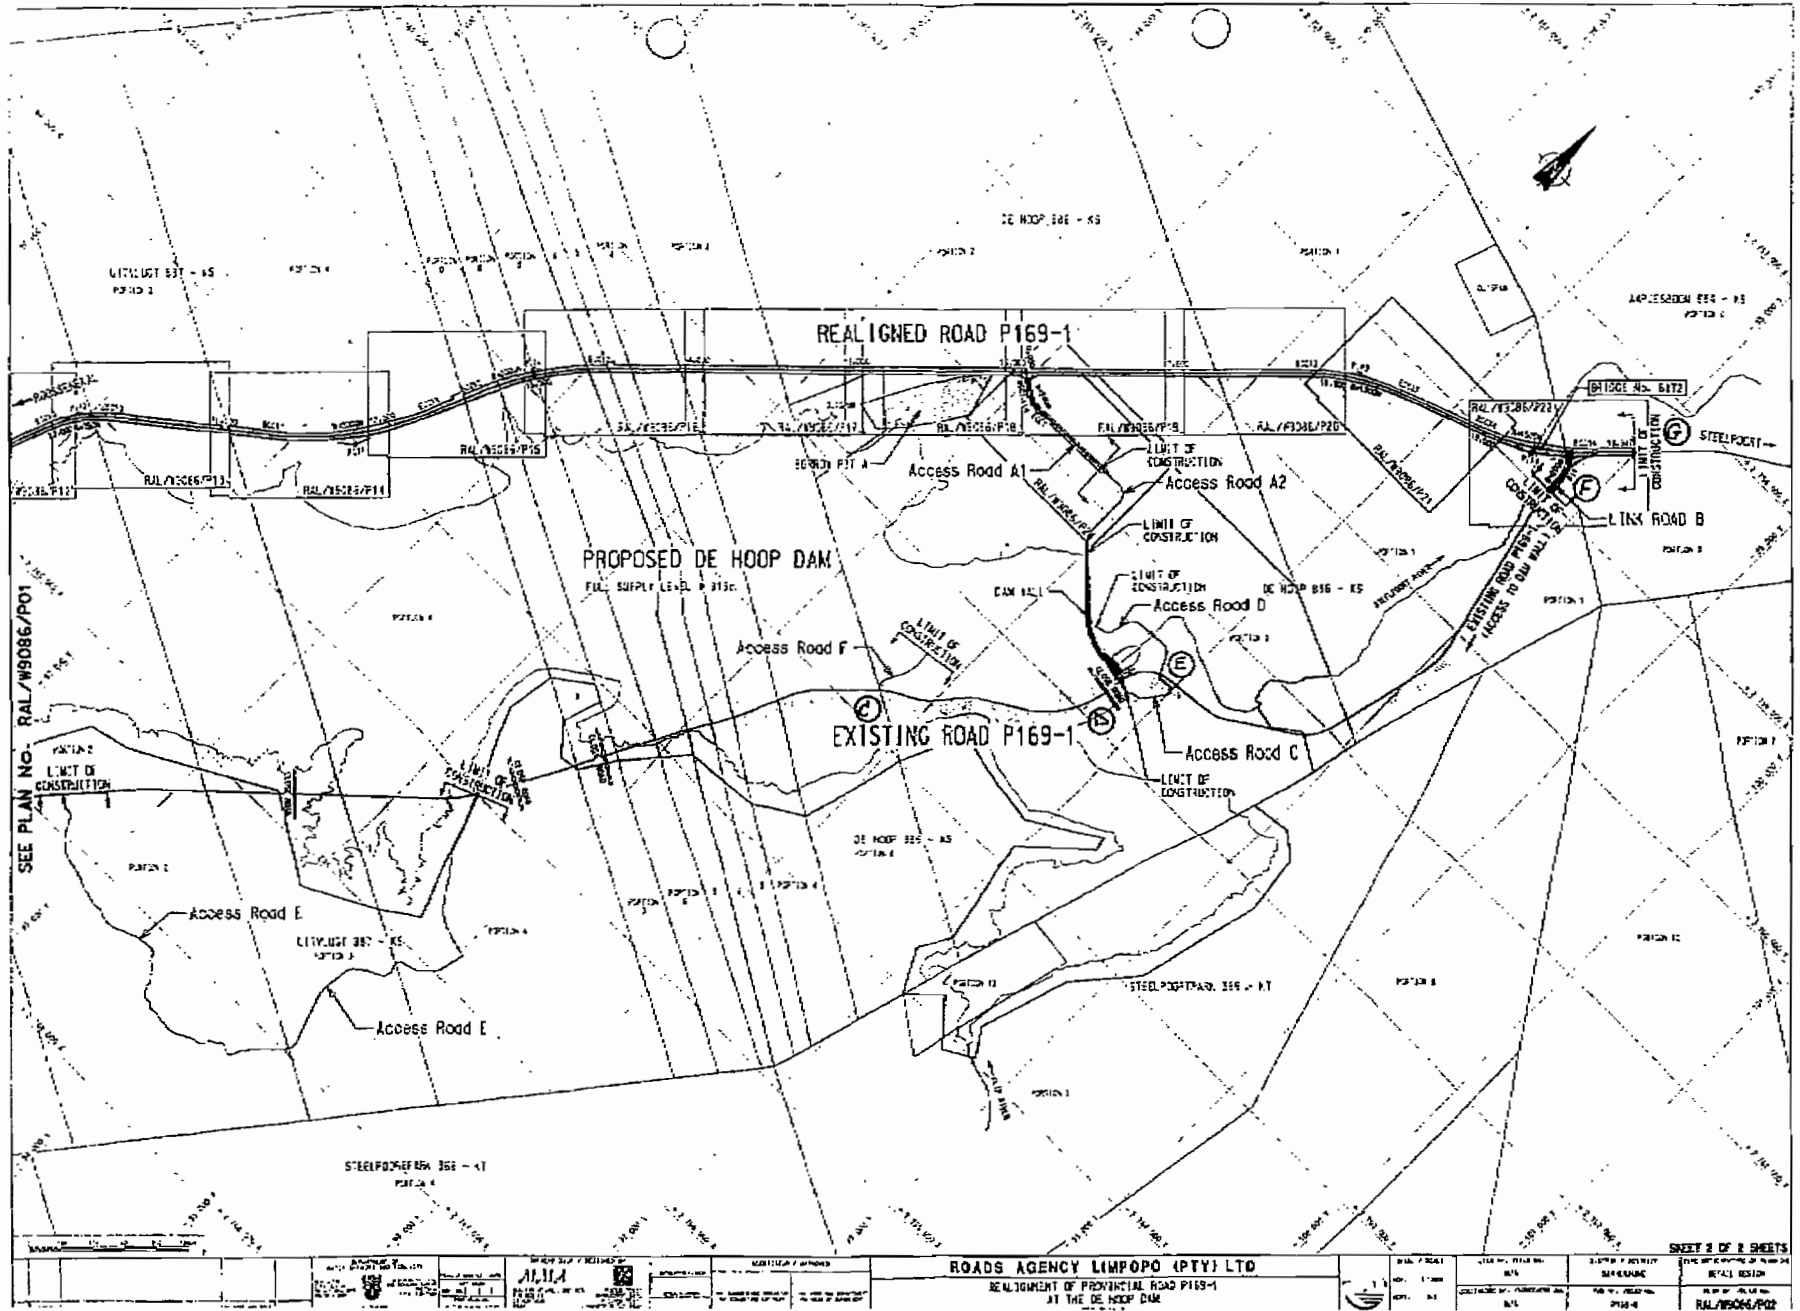

		ROADS AGENCY LIMPOPO (PTY) LTD REALIGNMENT OF PROVINCIAL ROAD P169-1 AT THE DE HOOP DAM		SCALE: 1:1000 DATE: 2009	SHEET 2 OF 2 SHEETS SHEET NO. RAL/W9086/P02
--	--	--	--	-----------------------------	--

RAL/W9086/P02

