



MENIKO



THE PROVINCE OF TRANSVAAL
Official Gazette

(Registered at the Post Office as a Newspaper)

PRICE: S.A. 10c OVERSEAS 15c

VOL. 220

PRETORIA 19 MAY,
1976

3819

ADMINISTRATOR'S NOTICE

Administrator's Notice 645

19 May, 1976

The following Draft Ordinance is published for general information:—

A
DRAFT ORDINANCE

To amend the Road Traffic Ordinance, 1966, in respect of the definition of "prescribed territory" contained in section 1; the period of validity of a motor vehicle licence as contemplated in section 15; the period of validity of a clearance certificate as contemplated in section 18; the circumstances relating to a motor vehicle changing and requiring registration with the appropriate registering authority as contemplated in section 27; the procedure to be followed where the area of an existing registering authority is altered as contemplated in section 28; the special provision in regard to certain motor vehicles registered under a repealed ordinance as contemplated in section 30; motor vehicle licence fees provided for in Part II of Schedule 2; and to provide for incidental matters.

Introduced by MNR. HOUGH, M.E.C.

BE IT ENACTED by the Provincial Council of Transvaal as follows:—

- Amendment of section 1 or Ordinance 21 of 1966, as amended by section 1 of Ordinance 7 of 1968, section 1 of Ordinance 11 of 1970, section 1 of Ordinance 17 of 1971 and section 2 of Ordinance 14 of 1975.
- Section 1 of the Road Traffic Ordinance, 1966 (hereinafter referred to as the principal Ordinance), is hereby amended by the substitution in the definition of "prescribed territory", for paragraph (a) of the following paragraph:
 - any other province of the Republic, any territory which in terms of an Act of Parliament is an independent State or the territory of South West Africa;".

Die Provincie Transvaal
Offisiële Koerant

(As 'n Nuusblad by die Poskantoor Geregistreer)

PRYS: S.A. 10c OORSEE 15c

ADMINISTRATEURSKENNISGEWING

Administrateurskennisgewing 645 19 Mei 1976

Onderstaande Ontwerpordonnansie word vir algemene inligting gepubliseer:—

'N
ONTWERPORDONNANSIE

Tot wysiging van die Ordonnansie op Padverkeer, 1966, ten opsigte van die woordomskrywing van "voorgeskrewe gebied" in artikel 1 vervat; die geldigheidsduur van 'n motorvoertuiglisensie soos in artikel 15 beoog; die geldigheidsduur van 'n klaringsbewys soos in artikel 18 beoog; die verandering van omstandighede wat op 'n motorvoertuig betrekking het en wat registrasie by die toepaslike registrasie-overheid vereis soos in artikel 27 beoog; die procedure wat gevolg moet word waar die gebied van 'n bestaande registrasie-overheid verander word soos in artikel 28 beoog; die spesiale bepaling ten opsigte van sekere motorvoertuie wat ingevolge 'n herroepde ordonnansie geregistreer is soos in artikel 30 beoog; motorvoertuiglisensiegelde waarvoor in Deel II van Bylae 2 voorsiening gemaak word; en om vir bykomstige aangeleenthede voorsiening te maak.

Ingedien deur MNR. HOUGH, L.U.K.

DIE Provinciale Raad van Transvaal VERORDEN AS VOLG:—

- Wysiging van artikel 1 van Ordonnansie 21 van 1966, soos gewysig by artikel 1 van Ordonnansie 7 van 1988, artikel 1 van Ordonnansie 11 van 1970, artikel 1 van Ordonnansie 17 van 1971 en artikel 2 van Ordonnansie 14 van 1975.
- Artikel 1 van die Ordonnansie op Padverkeer, 1966 (hierna die Hoofordonnansie genoem), word hierby gewysig deur in die woordomskrywing van "voorgeskrewe gebied", paragraaf (a) deur die volgende paragraaf te vervang:
 - enige ander provinsie van die Republiek, enige gebied wat ingevolge 'n Wet van die Parlement 'n onafhanklike Staat is of die gebied Suidwes-Afrika;".

<p>Amendment of section 15 of Ordinance 21 of 1966.</p>	<p>2. Section 15(1) of the principal Ordinance is hereby amended by the substitution for the words "seventh day of March" of the words "twenty-fifth day of February".</p>	<p>Wysiging van artikel 15 van Hoofordonnansie 21 van 1966.</p> <p>2. Artikel 15(1) van die Hoofordonnansie word hierby gewysig deur die woorde "sewende dag van Maart" deur die woorde "vyf-en-twintigste dag van Februarie" te vervang.</p>
<p>Amendment of section 18 of Ordinance 21 of 1966.</p>	<p>3. Section 18(2) of the principal Ordinance is hereby amended by the substitution for the words "seventh day of March following" of the words "twenty-fifth day of February following".</p>	<p>Wysiging van artikel 18 van Hoofordonnansie 21 van 1966.</p> <p>3. Artikel 18(2) van die Hoofordonnansie word hierby gewysig deur die woorde "sewende dag van die volgende Maart" deur die woorde "vyf-en-twintigste dag van die volgende Februarie" te vervang.</p>
<p>Amendment of section 27 of Ordinance 21 of 1966.</p>	<p>4. Section 27(1) of the principal Ordinance is hereby amended by the substitution in paragraph (c) for the words "seventh day of March" of the words "twenty-fifth day of February".</p>	<p>Wysiging van artikel 27 van Hoofordonnansie 21 van 1966.</p> <p>4. Artikel 27(1) van die Hoofordonnansie word hierby gewyig deur in paragraaf (c) die woorde "sewende dag van Maart" deur die woorde "vyf-en-twintigste dag van Februarie" te vervang.</p>
<p>Amendment of section 28 of Ordinance 21 of 1966.</p>	<p>5. Section 28(1) of the principal Ordinance is hereby amended by the substitution in paragraph (c) for the words "seventh day of March" of the words "twenty-fifth day of February".</p>	<p>Wysiging van artikel 28 van Hoofordonnansie 21 van 1966.</p> <p>5. Artikel 28(1) van die Hoofordonnansie word hierby gewysig deur in paragraaf (c) die woorde "sewende dag van Maart" deur die woorde "vyf-en-twintigste dag van Februarie" te vervang.</p>
<p>Amendment of section 30 of Ordinance 21 of 1966.</p>	<p>6. Section 30(1) of the principal Ordinance is hereby amended by the substitution in paragraph (c) for the words "seventh day of March" of the words "twenty-fifth day of February".</p>	<p>Wysiging van artikel 30 van Hoofordonnansie 21 van 1966.</p> <p>6. Artikel 30(1) van die Hoofordonnansie word hierby gewysig deur in paragraaf (c) die woorde "sewende dag van Maart" deur die woorde "vyf-en-twintigste dag van Februarie" te vervang.</p>
<p>Amendment of Schedule 1 to Ordinance 21 of 1966, as amended by section 43 of Ordinance 17 of 1971 and section 1 of Ordinance 11 of 1974.</p>	<p>7. Schedule 1 to the principal Ordinance is hereby amended by the deletion in item 3(a) of Part I of the word "self-propelled".</p>	<p>Wysiging van Bylae 1 by Hoofordonnansie 21 van 1966, soos ge-wysig by artikel 43 van Hoofordonnansie 17 van 1971 en artikel 1 van Hoofordonnansie 11 van 1974.</p> <p>7. Bylae 1 by die Hoofordonnansie word hierby gewysig deur in item 3(a) van Deel I die woorde "selfgedrewe" te skrap.</p>
<p>Amendment of Schedule 2 to Ordinance 21 of 1966, as amended by section 16 of Ordinance 17 of 1968, section 44 of Ordinance 17 of 1971 and section 2 of Ordinance 11 of 1974.</p>	<p>8. Schedule 2 to the principal Ordinance is hereby amended by the substitution for Part II of the following Part:</p>	<p>Wysiging van Bylae 2 by Hoofordonnansie 21 van 1966, soos ge-wysig by artikel 16 van Hoofordonnansie 17 van 1968, artikel 44 van Hoofordonnansie 17 van 1971 en artikel 2 van Hoofordonnansie 11 van 1974.</p> <p>8. Bylae 2 by die Hoofordonnansie word hierby gewysig deur Deel I deur die volgende Deel te vervang:</p>

"PART II

MOTOR VEHICLE LICENCE FEES (SECTION 17)

1. Motor cycle with engine with cylinder capacity not exceeding 50 cm³ R3
 2. Motor cycle not referred to in item 1 R6
 3. Motor tricycle R9

"DEEL II

MOTORVOERTUIGLISENSIEGELDE (ARTIKEL 17)

1. Motorfiets met enjin met silinderinhoud van hoogstens 50 cm³ R3
 2. Motorfiets nie in item 1 genoem nie R6
 3. Motordriewiel R9

4. Motor vehicle not being a motor cycle or motor tricycle, where such motor vehicle does not exceed a tare of —

Kg.	R
225	12
450	15
675	18
900	21
1 125	24
1 350	29
1 575	35
1 800	40
2 025	45
2 250	50
2 475	55
2 700	60
2 925	67
3 150	74
3 375	81
3 600	90
3 825	99
4 050	108
4 275	117
4 500	126
4 725	137
4 950	148
5 175	159
5 400	170
5 625	181
5 850	194
6 075	207
6 300	220
6 525	233
6 750	246
6 975	261
7 200	276
7 425	291
7 650	306
7 875	321
8 100	338
8 325	355
8 550	372
8 775	389
9 000	406
9 225	425
9 450	444
9 675	463
9 900	482
10 125	501
10 350	522
10 575	543
10 800	564
11 025	585

and where such vehicle exceeds a tare of
11 025 kg 606:

Provided that in respect of a motor vehicle (other than a tractor, truck-tractor or caravan) not designed principally for the conveyance on a public road of persons or goods, or both, or a motor vehicle designed or adapted for salvaging other motor vehicles and commonly known as a 'brake-down vehicle', the licence fee shall not exceed R45."

Short title
and date
of com-
mencement.

9. This Ordinance shall be called the Road Traffic Amendment Ordinance, 1976, and the provisions of sections 2, 3, 4, 5, 6, 7 and 8 shall come into operation on 1 January, 1977.

4. Motorvoertuig wat nie 'n motorfiets of motordriewiel is nie, maar die tara van sodanige voertuig nie ondersaande oorskry nie —

Kg.	R
225	12
450	15
675	18
900	21
1 125	24
1 350	29
1 575	35
1 800	40
2 025	45
2 250	50
2 475	55
2 700	60
2 925	67
3 150	74
3 375	81
3 600	90
3 825	99
4 050	108
4 275	117
4 500	126
4 725	137
4 950	148
5 175	159
5 400	170
5 625	181
5 850	194
6 075	207
6 300	220
6 525	233
6 750	246
6 975	261
7 200	276
7 425	291
7 650	306
7 875	321
8 100	338
8 325	355
8 550	372
8 775	389
9 000	406
9 225	425
9 450	444
9 675	463
9 900	482
10 125	501
10 350	522
10 575	543
10 800	564
11 025	585

en waar sodanige voertuig se tara meer as
11 025 kg is 606:

Met dien verstande dat ten opsigte van 'n motorvoertuig (uitgesonderd 'n trekker, voorspanmotor of woonwa) wat nie hoofsaaklik ontwerp is vir die vervoer op 'n openbare pad van persone of goedere, of albei nie, of 'n motorvoertuig wat ontwerp of ingerig is vir die bering van ander motorvoertuie en wat gewoonlik as 'n 'teespoed-wa' bekend staan, die lisensiegeld hoogstens R45 is."

Kort titel
en datum
van in-
werk-
treding.

9. Hierdie Ordonnansie heet die Wysigingsordonnansie op Padverkeer, 1976 en die bepalings van artikels 2, 3, 4, 5, 6, 7 en 8 tree op 1 Januarie 1977 in werking.

No. 81 (Administrator's), 1976.

PROCLAMATION

Whereas power is vested in me by section 2 of the Removal of Restrictions Act, 1967 (Act 84 of 1967) to alter, suspend or remove a restriction or obligation referred to in that section;

Now therefore I do hereby, in respect of Holding 35, situate in Mapleton Agricultural Holdings, district Heidelberg, held in terms of Deed of Transfer 12594/1958, alter condition (C)(e) to read as follows:

"(C)(e) Notwithstanding the requirements mentioned in condition (C)(a) a store or place of business may only be conducted on the holding with the written consent of the Administrator and subject to such requirements as he may deem fit."

Given under my Hand at Pretoria, this 21st day of April, One thousand Nine hundred and Seventy-six.

S. G. J. VAN NIEKERK,
Administrator of the Province Transvaal.
PB. 4-16-2-377-4

No. 82 (Administrator's), 1976.

PROCLAMATION

Whereas power is vested in me by section 2 of the Removal of Restrictions Act, 1967 (Act 84 of 1967) to alter, suspend or remove a restriction or obligation referred to in that section;

Now therefore I do hereby, in respect of Holding 8, situate in Mapleton Agricultural Holdings, district Heidelberg, held in terms of Deed of Transfer 929/1969, alter condition One B(e) to read as follows:

"One B(e) Notwithstanding the requirements of condition B(a) a store or place of business may only be conducted on the holding with the written consent of the Administrator and subject to such requirements as he may deem fit."

Given under my Hand at Pretoria, this 21st day of April, One thousand Nine hundred and Seventy-six.

S. G. J. VAN NIEKERK,
Administrator of the Province Transvaal.
PB. 4-16-2-378-2

No. 83 (Administrator's), 1976.

PROCLAMATION

Whereas power is vested in me by section 2 of the Removal of Restrictions Act, 1967 (Act 84 of 1967) to alter, suspend or remove a restriction or obligation referred to in that section;

Now therefore I do hereby, in respect of Lot 312, situate in Lyttelton Manor Township, Registration Division J.R., Transvaal, held in terms of Deed of Transfer T.20173/1975, remove condition (a).

No. 81 (Administrateurs-), 1976.

PROKLAMASIE

Nademaal bevoegdheid by artikel 2 van die Wet op Opheffing van Beperkings, 1967 (Wet 84 van 1967) aan my verleen is om 'n beperking of verpligting in daardie artikel genoem te wysig, op te skort of op te hef;

So is dit dat ek, met betrekking tot Hoewe 35, geleë in Mapleton Landbouhoeves, distrik Heidelberg, gehou kragtens Akte van Transport 12594/1958, voorwaarde (C)(e) wysig om soos volg te lees:

"(C)(e) Notwithstanding the requirements mentioned in condition (C)(a) a store or place of business may only be conducted on the holding with the written consent of the Administrator and subject to such requirements as he may deem fit."

Gegee onder my Hand te Pretoria, op hede die 21ste dag van April, Eenduisend Negehonderd Ses-en-sewentig.

S. G. J. VAN NIEKERK,
Administrateur van die Provincie Transvaal.
PB. 4-16-2-377-4

No. 82 (Administrateurs-), 1976.

PROKLAMASIE

Nademaal bevoegdheid by artikel 2 van die Wet op Opheffing van Beperkings, 1967 (Wet 84 van 1967) aan my verleen is om 'n beperking of verpligting in daardie artikel genoem te wysig, op te skort of op te hef;

So is dit dat ek, met betrekking tot Hoewe 8, geleë in Mapleton Landbouhoeves, distrik Heidelberg, gehou kragtens Akte van Transport 929/1969, voorwaarde Een B(e) wysig om soos volg te lees:

"One B(e) Notwithstanding the requirements of condition B(a) a store or place of business may only be conducted on the holding with the written consent of the Administrator and subject to such requirements as he may deem fit."

Gegee onder my Hand te Pretoria, op hede die 21ste dag van April, Eenduisend Negehonderd Ses-en-sewentig.

S. G. J. VAN NIEKERK,
Administrateur van die Provincie Transvaal.
PB. 4-16-2-378-2

No. 83 (Administrateurs-), 1976.

PROKLAMASIE

Nademaal bevoegdheid by artikel 2 van die Wet op Opheffing van Beperkings, 1967 (Wet 84 van 1967) aan my verleen is om 'n beperking of verpligting in daardie artikel genoem te wysig, op te skort of op te hef;

So is dit dat ek, met betrekking tot Lot 312, geleë in Dorp Lyttelton Manor, Registrasie Afdeling J.R., Transvaal, gehou kragtens Akte van Transport T.20173/1975, voorwaarde (a) ophef.

Given under my Hand at Pretoria, this 2nd day of April, One thousand Nine hundred and Seventy-six.

S. G. J. VAN NIEKERK,
Administrator of the Province Transvaal.
PB. 4-14-2-810-78

No. 84 (Administrator's), 1976.

PROCLAMATION

Whereas power is vested in me by section 2 of the Removal of Restrictions Act, 1967 (Act 84 of 1967) to alter, suspend or remove a restriction or obligation referred to in that section;

Now therefore I do hereby, in respect of Lot 1693, situate in Benoni Township, district Benoni, held in terms of Deed of Transfer F.10733/1969, alter condition 2 to read as follows:—

"No slaughter poles, cattle kraals, canteens, shops or other business place whatsoever shall be opened or carried on by any persons whatsoever on the said lot, and no hotel or canteen shall be opened or carried on by any persons without the previous consent in writing of the Kleinfontein Estates and Township Limited, or their successors in title first had and obtained, nor shall the owner, tenant or occupant of any such lot do or suffer to be done thereon anything which shall be proved to be a public or private nuisance or a damage or disturbance to the tenants, occupiers or owners of the land for the time being in the neighbourhood of such lot.

It is also specially agreed that the aforementioned conditions and reservations shall be enforceable by and any person committing any breach thereof shall be answerable in damages to the Kleinfontein Estates and Township, Limited, their successors in title or assigns and to any registered holder of a lot in the Township of Benoni."

Given under my Hand at Pretoria, this 5th day of April, One thousand Nine hundred and Seventy-six.

S. G. J. VAN NIEKERK,
Administrator of the Province Transvaal.
PB. 4-14-2-117-12

No. 85 (Administrator's), 1976.

PROCLAMATION

by the Honourable the Administrator of the Province Transvaal.

Under the powers vested in me by section 14(2) of the Transvaal Board for the Development of Peri-Urban Areas Ordinance, 1943 (Ordinance 20 of 1943), I do hereby proclaim that the areas described in the Schedule hereto, are hereby included in the area of jurisdiction of the Transvaal Board for the Development of Peri-Urban Areas, with effect from the date of this proclamation.

Given under my Hand at Pretoria, this 5th day of May, One thousand Nine hundred and Seventy-six.

S. G. J. VAN NIEKERK,
Administrator of the Province Transvaal.
PB. 3-2-3-111-113

Gegee onder my Hand te Pretoria, op hede die 2de dag van April, Eenduisend Negehonderd Ses-en-sewentig.

S. G. J. VAN NIEKERK,
Administrateur van die Provinie Transvaal.
PB. 4-14-2-810-78

No. 84 (Administrateurs-), 1976.

PROKLAMASIE

Nademaal bevoegdheid by artikel 2 van die Wet op Opheffing van Beperkings, 1967 (Wet 84 van 1967) aan my verleen is om 'n beperking of verpligting in daardie artikel genoem te wysig, op te skort of op te hef;

So is dit dat ek, met betrekking tot Lot 1693 geleë in dorp Benoni, distrik Benoni, gehou kragtens Akte van Transport F.10733/1969, voorwaarde 2 wysig om soos volg te lees:—

"No slaughter poles, cattle kraals, canteens, shops or other business place whatsoever shall be opened or carried on by any persons whatsoever on the said lot, and no hotel or canteen shall be opened or carried on by any persons without the previous consent in writing of the Kleinfontein Estates and Township Limited, or their successors in title first had and obtained, nor shall the owner, tenant or occupant of any such lot do or suffer to be done thereon anything which shall be proved to be a public or private nuisance or a damage or disturbance to the tenants, occupiers or owners of the land for the time being in the neighbourhood of such lot.

It is also specially agreed that the aforementioned conditions and reservations shall be enforceable by and any person committing any breach thereof shall be answerable in damages to the Kleinfontein Estates and Township, Limited, their successors in title or assigns and to any registered holder of a lot in the Township of Benoni."

Gegee onder my Hand te Pretoria, op hede die 5de dag van April, Eenduisend Negehonderd Ses-en-sewentig.

S. G. J. VAN NIEKERK,
Administrateur van die Provinie Transvaal.
PB. 4-14-2-117-12

No. 85 (Administrateurs-), 1976.

PROKLAMASIE

deur sy Edele die Administrateur van die Provinie Transvaal.

Kragtens die bevoegdheid aan my verleen by artikel 14(2) van die Ordonnansie op die Transvaalse Raad vir die Ontwikkeling van Buitestedelike Gebiede, 1943 (Ordonnansie 20 van 1943), proklameer ek hierby dat die gebiede omskryf in die Bylae hierby in die regsgebied van die Transvaalse Raad vir die Ontwikkeling van Buitestedelike Gebiede met ingang van die datum van hierdie proklamasie opgeneem word.

Gegee onder my Hand te Pretoria, op hede die 5de dag van Mei, Eenduisend Negehonderd Ses-en-sewentig.

S. G. J. VAN NIEKERK,
Administrateur van die Provinie Transvaal.
PB. 3-2-3-111-113

SCHEDULE.

TRANSVAAL BOARD FOR THE DEVELOPMENT OF PERI-URBAN AREAS: DESCRIPTION OF AREAS INCORPORATED.

The following portions of the farm Blinkwater 101-J.U.:

(1) Portion 3 (Harmony) vide Diagram S.G. A.393/22, in extent 38,8294 ha.

(2) Portion 6 vide Diagram S.G. A.2219/22, in extent 20,4711 ha.

(3) Portion 9 vide Diagram S.G. A.4107/26, in extent 42,6125 ha.

No. 86 (Administrator's), 1976.

PROCLAMATION

Whereas power is vested in me by section 2 of the Removal of Restrictions Act, 1967 (Act 84 of 1967) to alter, suspend or remove a restriction or obligation referred to in that section;

Now therefore I do hereby, in respect of Lot 87, situate in Lyttelton Manor Township, district Pretoria, held in terms of Deed of Transfer 31923/1954, remove condition (b).

Given under my Hand at Pretoria, this 3rd day of May, One thousand Nine hundred and Seventy-six.

S. G. J. VAN NIEKERK,
Administrator of the Province Transvaal.
PB. 4-14-2-810-77

No. 87 (Administrator's), 1976.

PROCLAMATION

by the Honourable the Administrator of the Province Transvaal.

Whereas it is provided by section 45 of the Education Ordinance, 1953, that any provincial educational institution (other than a primary school) may be included in the First Schedule to the said Ordinance;

And whereas it is deemed expedient to include the following Veld Schools, namely

1. Amsterdam
2. Entabeni
3. Glenmore
4. Groot Marico
5. Pilgrim's Rest
6. Schoemansdal
7. Sommerreg
8. Waterval-Boven

situated in the School Board Districts of

1. Ermelo
2. Pietersburg

BYLAE.

TRANSVAALSE RAAD VIR DIE ONTWIKKELING VAN BUITESTEDELIKE GEBIEDE: BESKRYWING VAN GEBIEDE INGELYF.

Die volgende gedeeltes van die plaas Blinkwater 101-J.U.:—

(1) Gedeelte 3 (Harmony) volgens Kaart L.G. A.393/22, groot 38,8294 ha.

(2) Gedeelte 6 volgens Kaart L.G. A.2219/22, groot 20,4711 ha.

(3) Gedeelte 9 volgens Kaart L.G. A.4107/26, groot 42,6125 ha.

No. 86 (Administrateurs-), 1976.

PROKLAMASIE

Nademaal bevoegdheid by artikel 2 van die Wét op Opheffing van Beperkings, 1967 (Wet 84 van 1967) aan my verleent is om 'n beperking of verpligting in daardie artikel genoem te wysig, op te skort of op te hef;

So is dit dat ek, met betrekking tot Lot 87, geleë in die dorp Lyttelton Manor, distrik Pretoria, gehou kragtens Akte van Transport 31923/1954, voorwaarde (b) ophef.

Gegee onder my Hand te Pretoria, op hede die 3de dag van Mei, Eenduisend Negehonderd Ses-en-sewentig.

S. G. J. VAN NIEKERK,
Administrateur van die Provinie Transvaal.
PB. 4-14-2-810-77

No. 87 (Administrateurs-), 1976.

PROKLAMASIE

deur sy Edele die Administrateur van die Provinie Transvaal.

Nademaal artikel 45 van die Onderwysordinansie, 1953, bepaal dat enige provinsiale onderwysinrigting (uitgenome 'n laerskool) in die Eerste Bylae tot genoemde Ordonnansie ingesluit kan word;

En nademaal dit dienstig geag word om die volgende Veldskole, naamlik

1. Amsterdam
2. Entabeni
3. Glenmore
4. Groot Marico
5. Pilgrimsrust
6. Schoemansdal
7. Sommerreg
8. Waterval-Boven

geleë in die Skoolraadsdistrikte van

1. Ermelo
2. Pietersburg

3. Pretoria Central
4. Lichtenburg
5. Nelspruit
6. Pietersburg
7. Springs
8. Nelspruit, respectively,

in Part (B) of the First Schedule to the said Ordinance;

And whereas the provisions of section 45 of the said Ordinance have been complied with;

Now, therefore, under and by virtue of the powers vested in me by section 45 of the said Ordinance, I hereby include the following Veld Schools, namely

1. Amsterdam
2. Entabeni
3. Glenmore
4. Groot Marico
5. Pilgrim's Rest
6. Schoemansdal
7. Sommerreg
8. Waterval Boven

situated in the School Board Districts of

1. Ermelo
2. Pietersburg
3. Pretoria Central
4. Lichtenburg
5. Nelspruit
6. Pietersburg
7. Springs
8. Nelspruit, respectively,

in Part (B) of the First Schedule to the said Ordinance.

Given under my Hand at Pretoria, this 3rd day of May, One thousand Nine hundred and Seventy-six.

S. G. J. VAN NIEKERK,
Administrator of the Province Transvaal.
T.O.A. 13-22-6

3. Pretoria-Sentraal
4. Lichtenburg
5. Nelspruit
6. Pietersburg
7. Springs
8. Nelspruit, respektiewelik,

in Deel (B) van die Eerste Bylae tot genoemde Ordonnansie in te sluit;

En nademaal die bepalings van artikel 45 van genoemde Ordonnansie nagekom is;

So is dit dat ek, ingevolge en kragtens die bevoegdheid my in artikel 45 van genoemde Ordonnansie verleen hierby die volgende Veldskole, naamlik

1. Amsterdam
2. Entabeni
3. Glenmore
4. Groot Marico
5. Pelgrimsrust
6. Schoemansdal
7. Sommerreg
8. Waterval-Boven

geleë in die Skoolraadsdistrikte van

1. Ermelo
2. Pietersburg
3. Pretoria-Sentraal
4. Lichtenburg
5. Nelspruit
6. Pietersburg
7. Springs
8. Nelspruit, respektiewelik,

in Deel (B) van die Eerste Bylae tot genoemde Ordonnansie insluit.

Gegee onder my Hand te Pretoria, op hede die 3de dag van Mei, Eenduisend Negehonderd Ses-en-sewentig.

S. G. J. VAN NIEKERK,
Administrateur van die Provincie Transvaal.
T.O.A. 13-22-6

ADMINISTRATOR'S NOTICES

Administrator's Notice 596

12 May, 1976

BRITS MUNICIPALITY: PROPOSED ALTERATION OF BOUNDARIES.

Notice is hereby given, in terms of section 10 of the Local Government Ordinance, 1939, that the Town Council of Brits has submitted a petition to the Administrator praying that he may in the exercise of the powers conferred on him by section 9(7) of the said Ordinance, alter the boundaries of Brits Municipality by the inclusion therein of the area described in the Schedule hereto:

It shall be competent for any persons interested, within 30 days of the first publication hereof in the *Provincial Gazette*, to direct to the Director of Local Government, Private Bag X437, Pretoria a counterpetition requesting the Administrator to refrain from granting the said petition, either wholly or in part.

Further particulars of the application are open for inspection at the office of the Director of Local Government, Room B206A, Provincial Building, Pretorius Street, Pretoria and at the office of the Town Clerk of Brits.

PB. 3-2-3-10 Vol. 2

SCHEDULE.

BRITS MUNICIPALITY: DESCRIPTION OF THE AREAS TO BE INCORPORATED.

Beginning at the north-western beacon of Portion 625 (Diagram S.G. A.7006/52) of the farm Roodekopjes or Zwartkopjes 427-J.Q.; thence generally north-eastwards along the boundaries of the following portions of the farm Roodekopjes or Zwartkopjes 427-J.Q. so as to include them in this area: the said Portion 625, Portion 257 (Diagram S.G. A.4875/26), Portion 303 (Diagram S.G. A.2508/27), Portion 305 (Diagram S.G. A.2510/27) and Portion 626 (Diagram S.G. A.7007/52) to the north-eastern beacon of the last-named portion; thence south-eastwards along the north-eastern boundaries of the said Portion 626 and Portion 627 (Diagram S.G. A.7008/52) of the farm Roodekopjes or Zwartkopjes 427-J.Q. to the south-eastern beacon of the last-named portion; thence generally south-westwards along the boundaries of the following portions of the farm Roodekopjes or Zwartkopjes 427-J.Q. so as to include them in this area: the said Portion 627, Portion 305 (Diagram S.G. A.2510/27), Portion 413 (Diagram S.G. A.982/34), Portion 256 (Diagram S.G. A.4874/26) and Portion 193 (Diagram S.G. A.1841/23) to the south-western beacon of the last-named portion; thence generally north-westwards along the boundaries of the following portions of the farm Roodekopjes or Zwartkopjes 427-J.Q. so as to include them in this area: the said Portion 193, Portion 494 (Diagram S.G. A.2117/43), Portion 304 (Diagram S.G. A.2509/27), Portion 302 (Diagram S.G. A.2507/27) and Portion 625 (Diagram S.G. A.7006/52), to the north-western beacon of the last-named portion; the place of beginning.

ADMINISTRATEURSKENNISGEWINGS

Administrateurskennisgewing 596

12 Mei 1976

MUNISIPALITEIT BRITS: VOORGESTELDE VERANDERING VAN GRENSE.

Ingevolge artikel 10 van die Ordonnansie op Plaaslike Bestuur, 1939, word hierby bekend gemaak dat die Stadsraad van Brits 'n versoekskrif by die Administrateur ingedien het met die bede dat hy die bevoegdhede aan hom verleen by artikel 9(7) van genoemde Ordonnansie uitoefen en die grense van die Munisipaliteit Brits verander deur die opneming daarin van die gebied wat in die Bylae hierby omskryf word.

Enige belanghebbende persone is bevoeg om binne 30 dae na die eerste publikasie hiervan in die *Provinsiale Koerant* aan die Direkteur van Plaaslike Bestuur, Pri-vataatsak X437, Pretoria 'n teenpetisie te rig waarin die Administrateur versoek word om nie aan genoemde versoekskrif, in geheel of ten dele, te voldoen nie.

Verdere besonderhede van die aanosek lê in die kantoor van die Direkteur van Plaaslike Bestuur, Kamer B206A, Provinsiale Gebou, Pretoriussstraat, Pretoria, en in die kantoor van die Stadsklerk, Brits, ter insac.

PB. 3-2-3-10 Vol. 2

BYLAE.

MUNISIPALITEIT BRITS: BESKRYWING VAN DIE GEBIEDE WAT INGELYF STAAN TE WORD.

Begin by die noordwestelike baken van Gedeelte 625 (Kaart L.G. A.7006/52) van die plaas Roodekopjes of Zwartkopjes 427-J.Q.; dan algemeen noordooswaarts langs die grense van die volgende gedeeltes van die plaas Roodekopjes of Zwartkopjes 427-J.Q. sodat hulle in hierdie gebied ingesluit word: die genoemde Gedeelte 625, Gedeelte 257 (Kaart L.G. A.4875/26), Gedeelte 303 (Kaart L.G. A.2508/27), Gedeelte 305 (Kaart L.G. A.2510/27) en Gedeelte 626 (Kaart L.G. A.7007/52) tot by die noordoostelike baken van die laasgenoemde gedeelte; dan suidooswaarts langs die noordoostelike grense van die genoemde Gedeelte 626 en Gedeelte 627 (Kaart L.G. A.7008/52) van die plaas Roodekopjes of Zwartkopjes 427-J.Q. tot by die suidoostelike baken van die laasgenoemde gedeelte; dan algemeen suidweswaarts langs die grense van die volgende gedeeltes van die plaas Roodekopjes of Zwartkopjes 427-J.Q., sodat hulle in hierdie gebied ingesluit word: die genoemde Gedeelte 627, Gedeelte 305 (Kaart L.G. A.2510/27), Gedeelte 413 (Kaart L.G. A.982/34) Gedeelte 256 (Kaart L.G. A.4874/26) en Gedeelte 193 (Kaart L.G. A.1841/23) tot by die suidwestelike baken van die laasgenoemde gedeelte; dan algemeen noordweswaarts langs die grense van die volgende gedeeltes van die plaas Roodekopjes of Zwartkopjes 427-J.Q., sodat hulle in hierdie gebied ingesluit word: die genoemde Gedeelte 193, Gedeelte 494 (Kaart L.G. A.2117/43), Gedeelte 304 (Kaart L.G. A.2509/27), Gedeelte 302 (Kaart L.G. A.2507/27) en Gedeelte 625 (Kaart L.G. A.7006/52) tot by die noordwestelike baken van die laasgenoemde gedeelte; die beginpunt.

Administrator's Notice 597

12 May, 1976

WITBANK MUNICIPALITY: PROPOSED ALTERATION OF BOUNDARIES.

Notice is hereby given, in terms of section 10 of the Local Government Ordinance, 1939, that the Town Council of Witbank has submitted a petition to the Administrator praying that he may in the exercise of the powers conferred on him by section 9(7) of the said Ordinance, alter the boundaries of Witbank Municipality by the inclusion therein of the areas described in the Schedule hereto.

It shall be competent for any persons interested, within 30 days of the first publication hereof in the *Provincial Gazette*, to direct to the Director of Local Government, Private Bag X437, Pretoria a counterpetition requesting the Administrator to refrain from granting the said petition, either wholly or in part.

Further particulars of the application are open for inspection at the office of the Director of Local Government, Room B206A, Provincial Building, Pretorius Street, Pretoria and at the office of the Town Clerk of Witbank.

PB. 3-2-3-39

SCHEDULE.

WITBANK MUNICIPALITY: DESCRIPTION OF AREAS TO BE INCORPORATED.

- (a) Portion 96 (a portion of Portion 30) of the farm Klipfontein 322-J.S., in extent 171,9453 ha, vide Diagram S.G. A.2307/72.
- (b) Portion 95 (a portion of Portion 29) of the farm Klipfontein 322-J.S., in extent 150,0915 ha, vide Diagram S.G. A.2306/72.

Administrator's Notice 629

19 May, 1976

VILLAGE COUNCIL OF SCHWEIZER-RENEKE: PROPOSED RAISING OF STATUS TO A TOWN COUNCIL.

It is hereby notified in terms of section 14 of Ordinance 17 of 1939, that the Administrator in terms of section 9(1)(a) of the said Ordinance, intends constituting a Town Council for the Schweizer-Reneke Village Council in lieu of the existing Village Council.

In terms of section 13 of the said Ordinance, it shall be competent for any person interested, within thirty days of the first publication hereof in the *Provincial Gazette*, to present to the Administrator a counterpetition setting forth the grounds of opposition to the said intention.

PB. 3-6-5-2-69
19—26—2

Administrator's Notice 630

19 May, 1976

BETHAL AMENDMENT SCHEME 1/26.

It is hereby notified in terms of section 36(1) of the Town-planning and Townships Ordinance, 1965,

Administratorskennisgiving 597

12 Mei 1976

MUNISIPALITEIT WITBANK: VOORGESTELDE VERANDERING VAN GRENSE.

Ingevolge artikel 10 van die Ordonnansie op Plaaslike Bestuur, 1939, word hierby bekend gemaak dat die Stadsraad van Witbank 'n versoekskrif by die Administrateur ingedien het met die bede dat hy die bevoegdhede aan hom verleen by artikel 9(7) van genoemde Ordonnansie uitoefen en die grense van die Munisipaliteit Witbank verander deur die opneming daarin van die gebiede wat in die Bylae hierby omskryf word.

Enige belanghebbende persone is bevoeg om binne 30 dae na die eerste publikasie hiervan in die *Provinsiale Koerant* aan die Direkteur van Plaaslike Bestuur, Privaatsak X437, Pretoria 'n teenpetisie te rig waarin die Administrateur versoek word om nie aan genoemde versoekskrif, in geheel of ten dele, te voldoen nie.

Verdere besonderhede van die aansoek lê in die kantoor van die Direkteur van Plaaslike Bestuur, Kamer B206A, Provinsiale Gebou, Pretoriusstraat, Pretoria, en in die kantoor van die Stadsklerk, Witbank, ter insae.

PB. 3-2-3-39

BYLAE.

MUNISIPALITEIT WITBANK: BESKRYWING VAN GEBIEDE WAT INGELYF STAAN TE WORD.

- (a) Gedeelte 96 ('n gedeelte van Gedeelte 30) van die plaas Klipfontein 322-J.S., groot 171,9453 ha, volgens Kaart L.G. A.2307/72.
- (b) Gedeelte 95 ('n gedeelte van Gedeelte 29) van die plaas Klipfontein 322-J.S., groot 150,0915 ha, volgens Kaart L.G. A.2306/72.

Administratorskennisgiving 629

19 Mei 1976

DORPSRAAD VAN SCHWEIZER-RENEKE: VOORGESTELDE VERHOGING VAN STATUS TOT 'N STADSRAAD.

Hiermee word ingevolge artikel 14 van Ordonnansie 17 van 1939, bekend gemaak dat die Administrateur van voorneme is om ingevolge artikel 9(1)(a) van genoemde Ordonnansie, 'n stadsraad vir die dorpsraad van Schweizer-Reneke in die plek van die bestaande Dorpsraad in te stel.

Enige belanghebbende persoon, is ingevolge artikel 13 van genoemde Ordonnansie, bevoegd om binne dertig dae na die eerste publikasie hiervan in die *Offisiële Koerant* van die Provinsie, 'n teenpetisie aan die Administrateur voor te lê met vermelding van die gronde van beswaar teen genoemde voornemens.

PB. 3-6-5-2-69
19—26—2

Administratorskennisgiving 630

19 Mei 1976

BETHAL-WYSIGINGSKEMA 1/26.

Hierby word ooreenkomsdig die bepalings van artikel 36(1) van die Ordonnansie op Dorpsbeplanning en

that the Administrator has approved the amendment of Bethal Town-planning Scheme 1, 1952 by the rezoning of a part of Erf 717 (Square), Bethal Township, from "Public Open Space" to "Special Residential" with a density of "One dwelling per 1 250 m²", "Existing Public Open Space" and "Proposed New Streets".

Map 3 and the scheme clauses of the amendment scheme are filed with the Director of Local Government, Pretoria, and the Town Clerk, Bethal and are open for inspection at all reasonable times.

This amendment is known as Bethal Amendment Scheme 1/26.

PB. 4-9-2-7-26

Administrator's Notice 631

19 May, 1976

NORTHERN JOHANNESBURG REGION AMENDMENT SCHEME 707.

It is hereby notified in terms of section 36(1) of the Town-planning and Townships Ordinance, 1965, that the Administrator has approved the amendment of Northern Johannesburg Region Town-planning Scheme, 1958, by the rezoning of Lots 386, up to and including 390, 392, 393, and 394, Wynberg Township, from "General Residential" to "Special" for industrial buildings, business premises (excluding offices), warehouses, domestic industrial buildings and offices ancillary to any permitted primary use, subject to certain conditions.

Map 3 and the scheme clauses of the amendment scheme are filed with the Director of Local Government, Pretoria, and the Town Clerk, Sandton and are open for inspection at all reasonable times.

Hierdie wysiging staan bekend as Noordelike Johannesburgstreek-wysigingskema 707.

PB. 4-9-2-116-707

Administrator's Notice 632

19 May, 1976

PRETORIA AMENDMENT SCHEME 189.

It is hereby notified in terms of section 36(1) of the Town-planning and Townships Ordinance, 1965, that the Administrator has approved the amendment of Pretoria Town-planning Scheme, 1974 by the rezoning of Erf 699, Lynnwood Glen Township, from "Special Residential" with a density of "One dwelling per erf" to "Special Residential" with a density of "One dwelling per 2 000 m²".

Map 3 and the scheme clauses of the amendment scheme are filed with the Director of Local Government, Pretoria, and the Town Clerk, Pretoria and are open for inspection at all reasonable times.

This amendment is known as Pretoria Amendment Scheme 189.

PB. 4-9-2-3H-189

Dörpe, 1965, bekend gemaak dat die Administrateur goedgekeur het dat Bethal-dorpsaanlegskema 1, 1952, gewysig word deur die hersonering van 'n deel van Erf 717 (Plein), dorp Bethal, van "Openbare Oopruimte" tot "Spesiale Woon" met 'n digtheid van "Een woonhuis per 1 250 m²", "Bestaande Openbare Oopruimte" en "Voorgestelde Nuwe Strate".

Kaart 3 en die skemaklousules van die wysigingskema word in bewaring gehou deur die Direkteur van Plaaslike Bestuur, Pretoria en die Stadsklerk, Bethal en is beskikbaar vir inspeksie op alle redelike tye.

Hierdie wysiging staan bekend as Bethal-wysigingskema 1/26.

PB. 4-9-2-7-26

Administrateurskennisgewing 631

19 Mei 1976

NOORDELIKE JOHANNESBURGSTREEK - WYSIGINGSKEMA 707.

Hierby word ooreenkomsdig die bepalings van artikel 36(1) van die Ordonnansie op Dorpsbeplanning en Dörpe, 1965, bekend gemaak dat die Administrateur goedgekeur het dat Noordelike Johannesburgstreek-dorpsaanlegskema, 1958, gewysig word deur die hersonering van Lotte 386 tot en met 390, 392, 393 en 394, dorp Wynberg, van "Algemene Woon" tot "Spesiaal" vir nywerheidsgeboue, besigheidsperselle (uitsluitende kantore), pakhuise, huishoudelike nywerheidsgeboue en kantore onderskik aan enige primêre gebruik, onderworpe aan sekere voorwaardes.

Kaart 3 en die skemaklousules van die wysigingskema word in bewaring gehou deur die Direkteur van Plaaslike Bestuur, Pretoria en die Stadsklerk, Sandton en is beskikbaar vir inspeksie op alle redelike tye.

This amendment is known as Northern Johannesburg Region Amendment Scheme 707.

PB. 4-9-2-116-707

Administrateurskennisgewing 632

19 Mei 1976

PRETORIA-WYSIGINGSKEMA 189.

Hierby word ooreenkomsdig die bepalings van artikel 36(1) van die Ordonnansie op Dorpsbeplanning en Dörpe, 1965, bekend gemaak dat die Administrateur goedgekeur het dat Pretoria-dorpsbeplanningskema, 1974, gewysig word deur die hersonering van Erf 699, dorp Lynnwood Glen, van "Spesiale Woon" met 'n digtheid van "Een woonhuis per erf" tot "Spesiale Woon" met 'n digtheid van "Een woonhuis per 2 000 m²".

Kaart 3 en die skemaklousules van die wysigingskema word in bewaring gehou deur die Direkteur van Plaaslike Bestuur, Pretoria en die Stadsklerk, Pretoria en is beskikbaar vir inspeksie op alle redelike tye.

Hierdie wysiging staan bekend as Pretoria-wysigingskema 189.

PB. 4-9-2-3H-189

Administrator's Notice 633

19 May, 1976

NORTHERN JOHANNESBURG REGION AMENDMENT SCHEME 657.

It is hereby notified in terms of section 36(1) of the Town-planning and Townships Ordinance, 1965, that the Administrator has approved the amendment of Northern Johannesburg Region Town-planning Scheme, 1958 by Northern Johannesburg Region Amendment Scheme 657.

Map 3 and the scheme clauses of the amendment scheme are filed with the Director of Local Government, Pretoria, and the Town Clerk, Sandton and are open for inspection at all reasonable times.

This amendment is known as Northern Johannesburg Region Amendment Scheme 657.

PB. 4-9-2-116-657

Administrator's Notice 635

19 May, 1976

APPOINTMENT OF MEMBER: ROAD BOARD OF LOUIS TRICHARDT.

It is hereby notified for general information that the Administrator is pleased, under the provisions of subsections (1) and (2) of section 15 of the Roads Ordinance 22 of 1957, to approve the appointment of Mr. W. Schoeman as a member of the Road Board of Louis Trichardt to fill a vacancy for the period ending 30 June 1976.

E.C.R. of 23 April 1976
DP. 03-035-25/3

Administrator's Notice 634

19 May, 1976

DEVIATION AND INCREASE IN THE WIDTH OF THE ROAD RESERVE OF A PUBLIC ROAD: DISTRICT OF KRUGERSDORP.

In terms of the provisions of subsections (2) and (3) 5A of the Roads Ordinance, 1957 (Ordinance 22 of 1957) the Administrator hereby deviates public road 400 over the farms Steenekoppie 153-I.Q., Delarey 164-I.Q., Kwaggafontein 166-I.Q., Hillside 170-I.Q., Doornboschfontein 513-J.Q., Waterkloof 515-J.Q. and Weltevreden 517-J.Q., district of Krugersdorp and increases the width of the road reserve to 40 metres.

The general direction and situation of the aforesaid deviation and the extent of the increase in the width of the road reserve of the said public road is indicated on the appended sketch plan.

In terms of the provisions of sections 5(1)(d), 3 and of the said section 5A, it is hereby declared that cairns and iron pegs have been erected to demarcate the land taken up by the aforesaid deviation and the increase in the width of the road reserve of the said public road.

E.C.R. 566(7) of 30 March 1976
DP. 021-025-23/22/400/2

Administrateurskennisgewing 633

19 Mei 1976

NOORDELIKE JOHANNESBURGSTREEK - WYSIGINGSKEMA 657.

Hierby word ooreenkomsdig die bepalings van artikel 36(1) van die Ordonnansie op Dorpsbeplanning en Dorpe, 1965, bekend gemaak dat die Administrateur goedgekeur het dat Noordelike Johannesburgstreek-dorpsaanlegskema, 1958, gewysig word deur Noordelike Johannesburgstreek-wysigingskema 657.

Kaart 3 en dié skemaklousules van die wysigingskema word in bewaring gehou deur die Direkteur van Plaaslike Bestuur, Pretoria en die Stadsklerk, Sandton en is beskikbaar vir inspeksie op alle redelike tye.

Hierdie wysiging staan bekend as Noordelike Johannesburgstreek-wysigingskema 657.

PB. 4-9-2-116-657

Administrateurskennisgewing 635

19 Mei 1976

BENOEMING VAN PADRAADSLID: PADRAAD VAN LOUIS TRICHARDT.

Dit word hierby vir algemene inligting bekend gemaak dat dit die Administrateur behaag om ooreenkomsdig subartikels (1) en (2) van artikel 15 van die Padordonnansie 22 van 1957, goedkeuring te heg aan die benoeming van mnr. W. Schoeman tot lid van die Padraad van Louis Trichardt om 'n vakature in die Raad te vul vir die tydperk eindigende 30 Junie 1976.

U.K.B. van 24 April 1976
DP. 03-035-25/3

Administrateurskennisgewing 634

19 Mei 1976


VERLEGGING EN VERMEERDERING VAN DIE BREEDTE VAN DIE PADRESERVE VAN 'N OPENBARE PAD: DISTRIK KRUGERSDORP.

Ingevolge die bepalings van artikels 5(1)(d), 3 en 5A van die Padordonnansie, 1957 (Ordonnansie 22 van 1957) verlê die Administrateur hierby openbare pad 400 oor die plase Steenekoppie 153-I.Q., Delarey 164-I.Q., Kwaggafontein 166-I.Q., Hillside 170-I.Q., Doornboschfontein 513-J.Q., Waterkloof 515-J.Q. en Weltevreden 517-J.Q., distrik Krugersdorp en vermeerder die breedte van die padreserwe na 40 meter.

Die algemene rigting en ligging van die verlegging en die omvang van die vermeerdering van dié breedte van die padreserwe word aangedui op die bygaande sketsplan.

Ooreenkomsdig die bepalings van subartikels (2) en (3) van genoemde artikel 5A word hierby verklaar dat klipstapels en ysterpenne opgerig is om die grond wat deur die voornoemde verlegging en vermeerdering van die padreserwebreedte van genoemde openbare pad in beslag geneem word, aan te du.

U.K.B. 566(7) van 30 Maart 1976
DP. 021-025-23/22/400/2

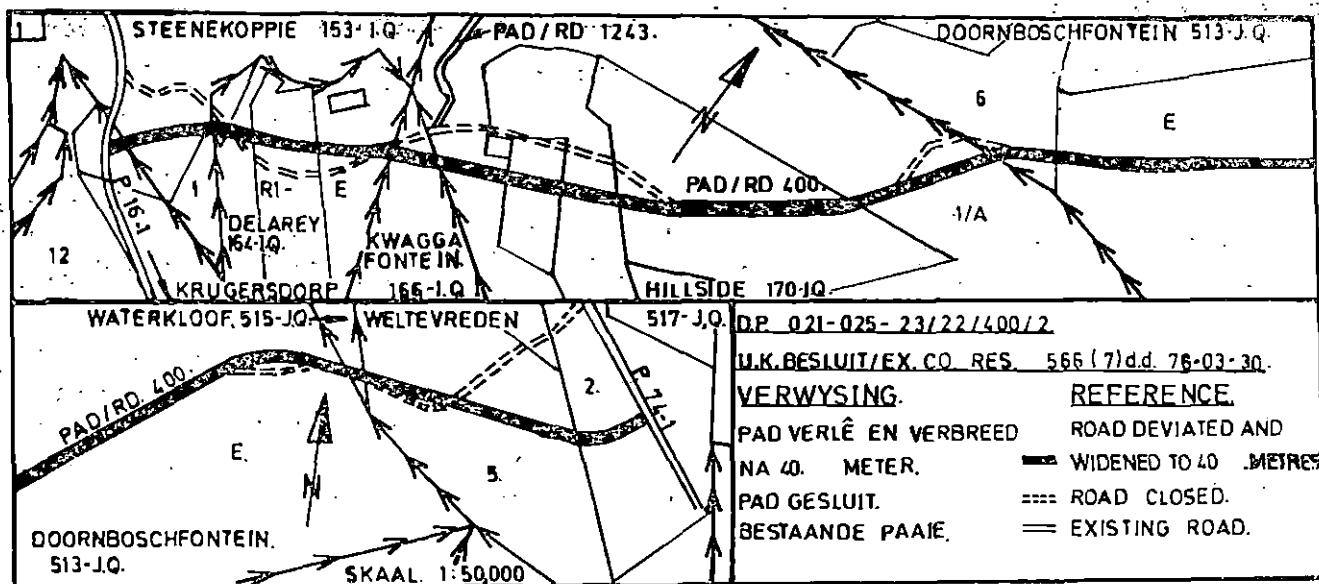

Administrator's Notice 636

19 May, 1976

INCREASE IN WIDTH OF ROAD RESERVE OF A PUBLIC ROAD: DISTRICT OF BETHAL.

In terms of the provisions of sections 3 and 5A of the Roads Ordinance, 1957 (Ordinance 22 of 1957) the Administrator hereby increases the width of the road reserve of public road 456 over the farms Eerste Geluk 256-I.S., Naudesfontein 261-I.S., Vereenig 262-I.S., Beginsel 260-I.S., Eerste Geluk 258-I.S. and Rietpan 263-I.S., district of Bethal.

The general direction, situation and extent of the aforesaid increase in width of the road reserve of the said public road is indicated on the appended sketch plan.

In terms of the provisions of subsections (2) and (3) of section 5A, it is hereby declared that pegs have been erected to demarcate the land taken up by the aforesaid increase of the reserve width of the said public road.

Approved 26-4-76
DP. 051-056-23/22/456 Vol. II

Administrateurskennisgewing 636

19 Mei 1976


VERMEERDERING VAN BREEDTE VAN PADRESERWE VAN 'N OPENBARE PAD: DISTRIK BETHAL.

Ingevolge die bepalings van artikels 3 en 5A van die Padordonnansie, 1957 (Ordonnansie 22 van 1957) vermeerder die Administrateur hierby die breedte van die padreserwe van openbare pad 456 oor die plase Eerste Geluk 256-I.S., Naudesfontein 261-I.S., Vereenig 262-I.S., Beginsel 260-I.S., Eerste Geluk 258-I.S. en Rietpan 263-I.S., distrik Bethal.

Die algemene rigting, ligging en omvang van die voorname vermeerdering van die breedte van die padreserwe van die genoemde openbare pad word aangedui op bygaande sketsplan.

Ooreenkomsdig die bepalings van subartikels (2) en (3) van artikel 5A word hierby verklaar dat penne opgerig is om die grond wat deur die voorname vermeerdering van die breedte van die padreserwe van genoemde openbare pad in beslag geneem word, af te merk.

Goedgekeur 26-4-76
DP. 051-056-23/22/456 Vol. II

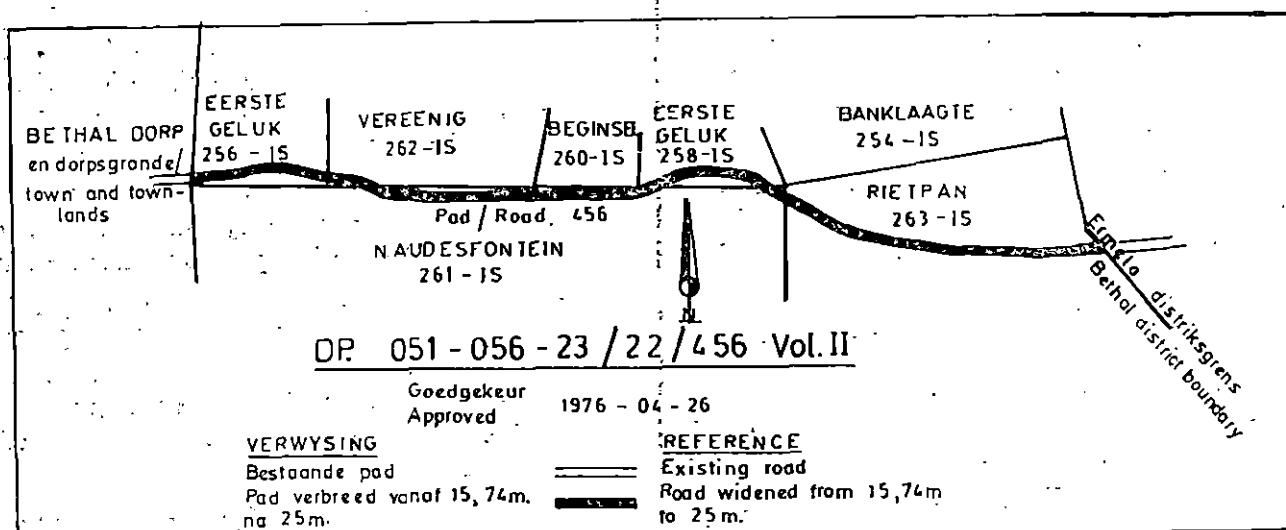

Administrator's Notice 639

19 May, 1976

SUPERVISION OF THE HOËR HANDEL- EN TEGNIESE SKOOL VEREENIGING: SCHOOL BOARD VEREENIGING.

It is the intention of the Administrator, in terms of section 45(2) of the Education Ordinance, 1953 to delete from Part (B) and to include in Part (A) of the First Schedule of the aforesaid Ordinance the name of the above-mentioned school.

T.O. In. 1697-1

Administrator's Notice 640

19 May, 1976

ELECTION OF MEMBER: SCHOOL BOARD OF JOHANNESBURG WEST.

The under-mentioned person has been elected as a member of the above-mentioned Board and has assumed office on the date indicated:

Hendrik Stephanus Erasmus.

1 April 1976.

T.O.A. 21-1-4-39

Administrator's Notice 641

19 May, 1976

ELECTION OF MEMBER: SCHOOL BOARD OF JOHANNESBURG CENTRAL.

The under-mentioned person has been elected as a member of the above-mentioned Board and has assumed office on the date indicated:

Dr. Francois Paul Jacobsz.

19 March, 1976.

T.O.A. 21-1-4-41

Administrator's Notice 637

19 May, 1976

DEVIATION AND INCREASE IN WIDTH OF ROAD RESERVES OF PUBLIC ROADS: DISTRICT OF SWARTRUGGENS.

In terms of the Provisions of section 5(1)(d) and sections 3 and 5A of the Roads Ordinance, 1957 (Ordinance 22 of 1957) the Administrator hereby deviates and increases the width of the road reserves of Provincial Road P124/1 and a public road over the farms Nootgedacht 381-J.P., Rustvoorby 383-J.P. and Lindleyspoort 220-J.P., district of Swartruggens.

The general direction, situation and the extent of the increase in the width of the road reserves of the said public roads are indicated on the appended sketch plan.

In terms of the provisions of subsections (2) and (3) of the said section 5A it is hereby declared that large scale plan PRS 71/106/Sp showing the land taken up by the aforesaid deviation and increase in the width of the road reserves of the said public roads will be available for inspection by any interested person at the office of the Regional Officer, Rustenburg from the date of this notice.

E.C.R. 1147(11) and 206 of 16/6/1975 and 9/2/1976

DP. 08-084-23/21/P124/1

Administrateurskennisgewing 639

19 Mei 1976

TOESIG VAN DIE HOËR HANDEL- EN TEGNIESE SKOOL VEREENIGING: SKOOLRAAD VAN VEREENIGING.

Die Administrateur is voornemens om kragtens artikel 45(2) van die Onderwysordonnansie, 1953, die naam van die bogenoemde skool in Deel (B) van die Eerste Bylae tot voornoemde Ordonnansie te skrap en in Deel (A) van dié bylae in te sluit.

T.O. In. 1697-1

Administrateurskennisgewing 640

19 Mei 1976

VERKIESING VAN LID: SKOOLRAAD VAN JOHANNESBURG-WEST.

Die ondergenoemde persoon is tot lid van die bogenoemde Raad verkies en het sy amp aanvaar op die datum aangedui:

Hendrik Stephanus Erasmus.

1 April 1976.

T.O.A. 21-1-4-39

Administrateurskennisgewing 641

19 Mei 1976

VERKIESING VAN LID: SKOOLRAAD VAN JOHANNESBURG-SENTRAL.

Die ondergenoemde persoon is tot lid van die bogenoemde Raad verkies en het sy amp aanvaar op die datum aangedui:

Dr. Francois Paul Jacobsz.

19 Maart 1976.

T.O.A. 21-1-4-41

Administrateurskennisgewing 637

19 Mei 1976

VERLEGGING EN VERMEERDERING VAN BREEDTE VAN PADRESERWES VAN OPENBARE PAAIE: DISTRIK SWARTRUGGENS.


Ingevolge die bepalings van artikel 5(1)(d) en artikels 3 en 5A van die Padordonnansie, 1957 (Ordonnansie 22 van 1957) verle de Administreleur en vermeerder die breedte van die padreserwes van Provinciale Pad P124/1 en 'n openbare pad oor die plase Nootgedacht 381-J.P., Rustvoorby 383-J.P. en Lindleyspoort 220-J.P., distrik Swartruggens.


Dic algemene rigting, ligging en die omvang van die vermeerdering van die breedte van die padreserwes van genoemde openbare paaie word op bygaande sketsplan aangetoon.

Ooreenkomsdig die bepalings van subartikels (2) en (3) van genoemde artikel 5A word hierby verklaar dat grootskalse plan PRS 71/106/Sp wat die grond wat deur die verlegging en vermeerdering van die breedte van die padreserwes van genoemde openbare paaie in beslag geneem word aandui, ter insae van enige belanghebbende by die kantoor van die Streekbeamppte, Rustenburg, vanaf die datum van hierdie kennisgewing beskikbaar sal wees.


U.K.B. 1147(11) en 206 van 16/6/1975 en 9/2/1976

DP. 08-084-23/21/P124/1

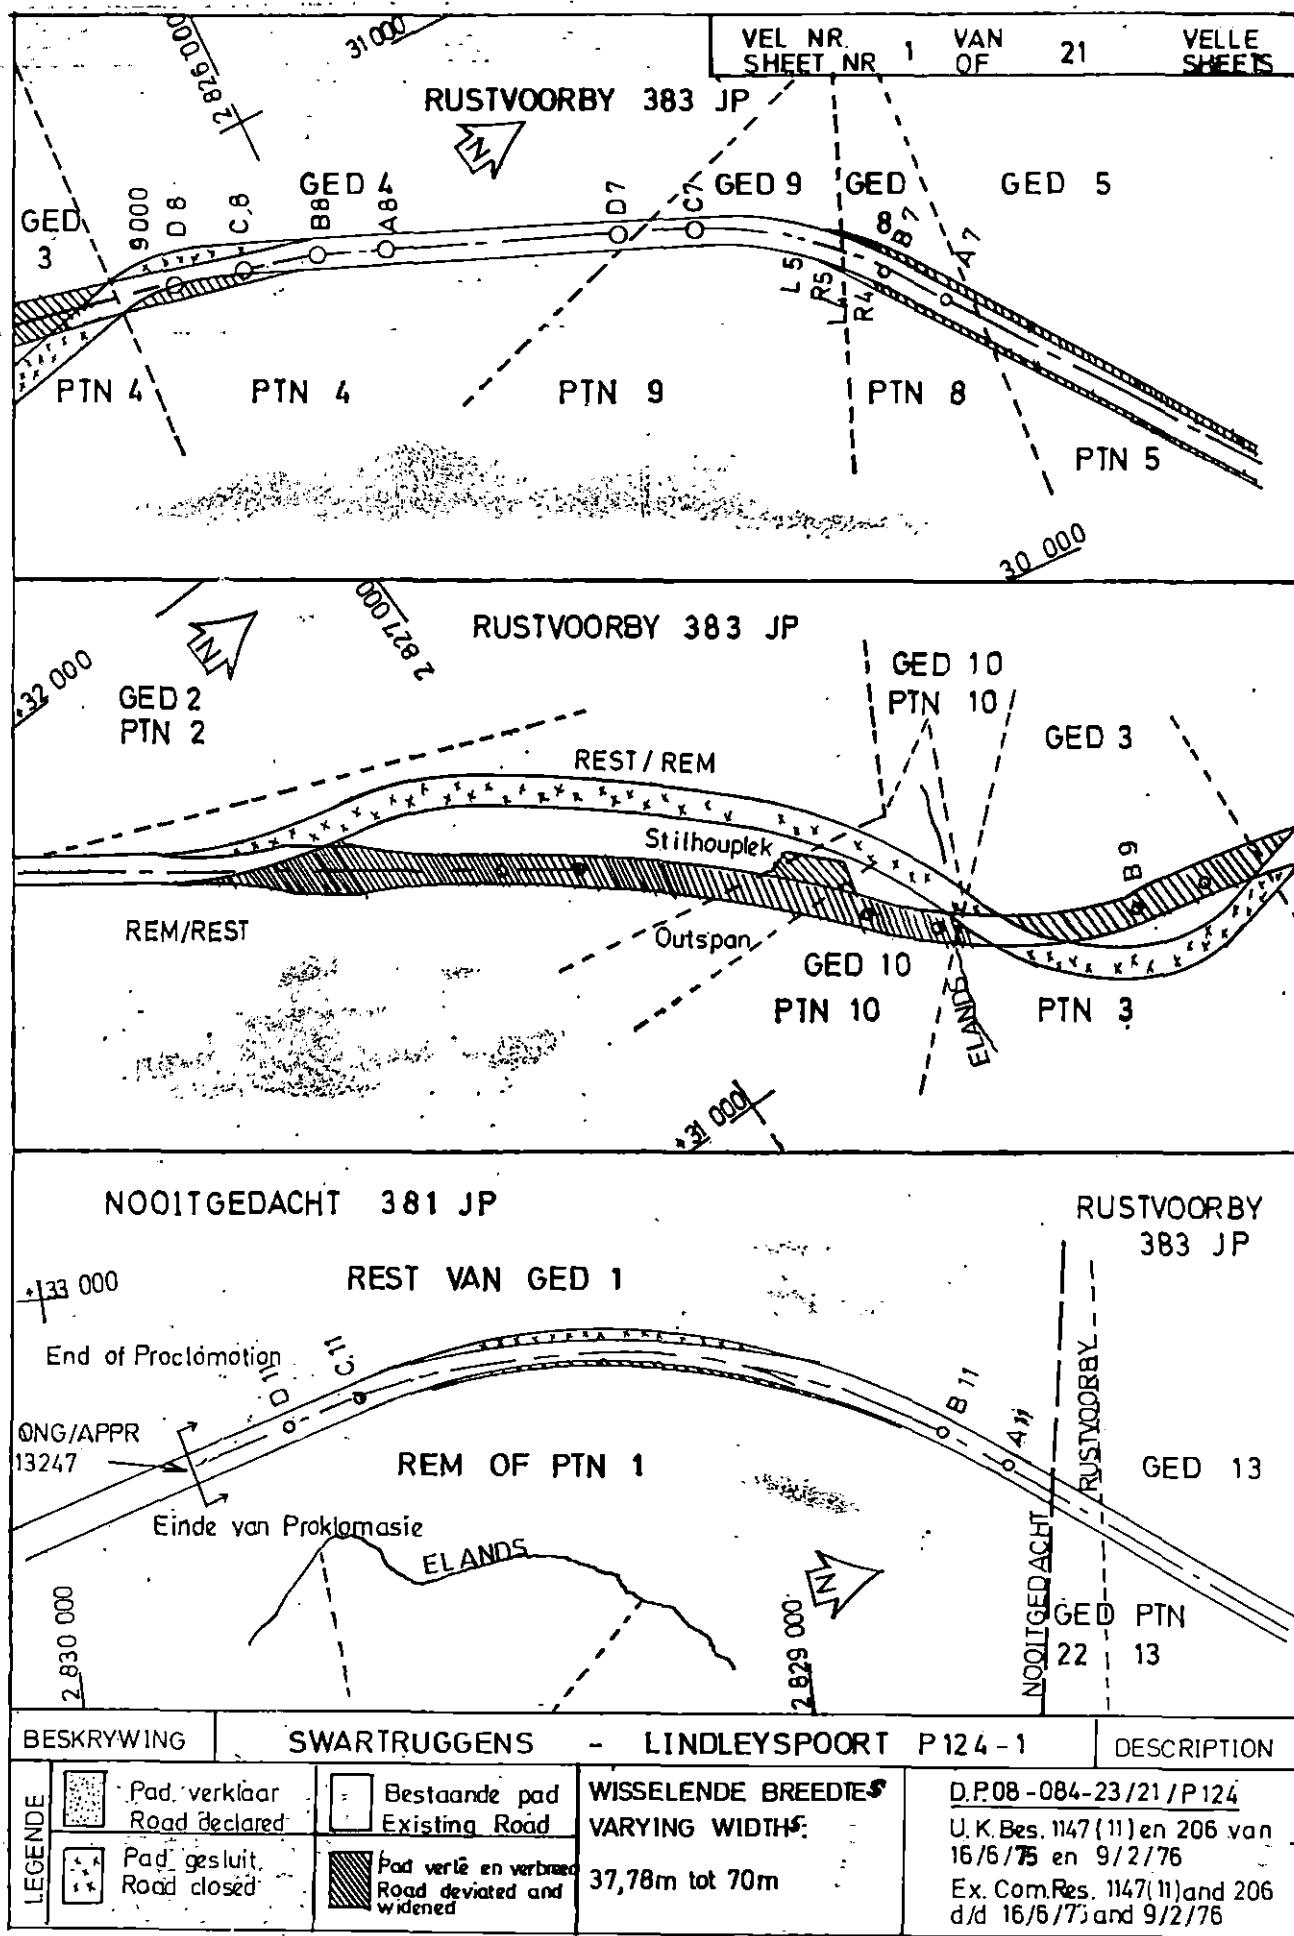

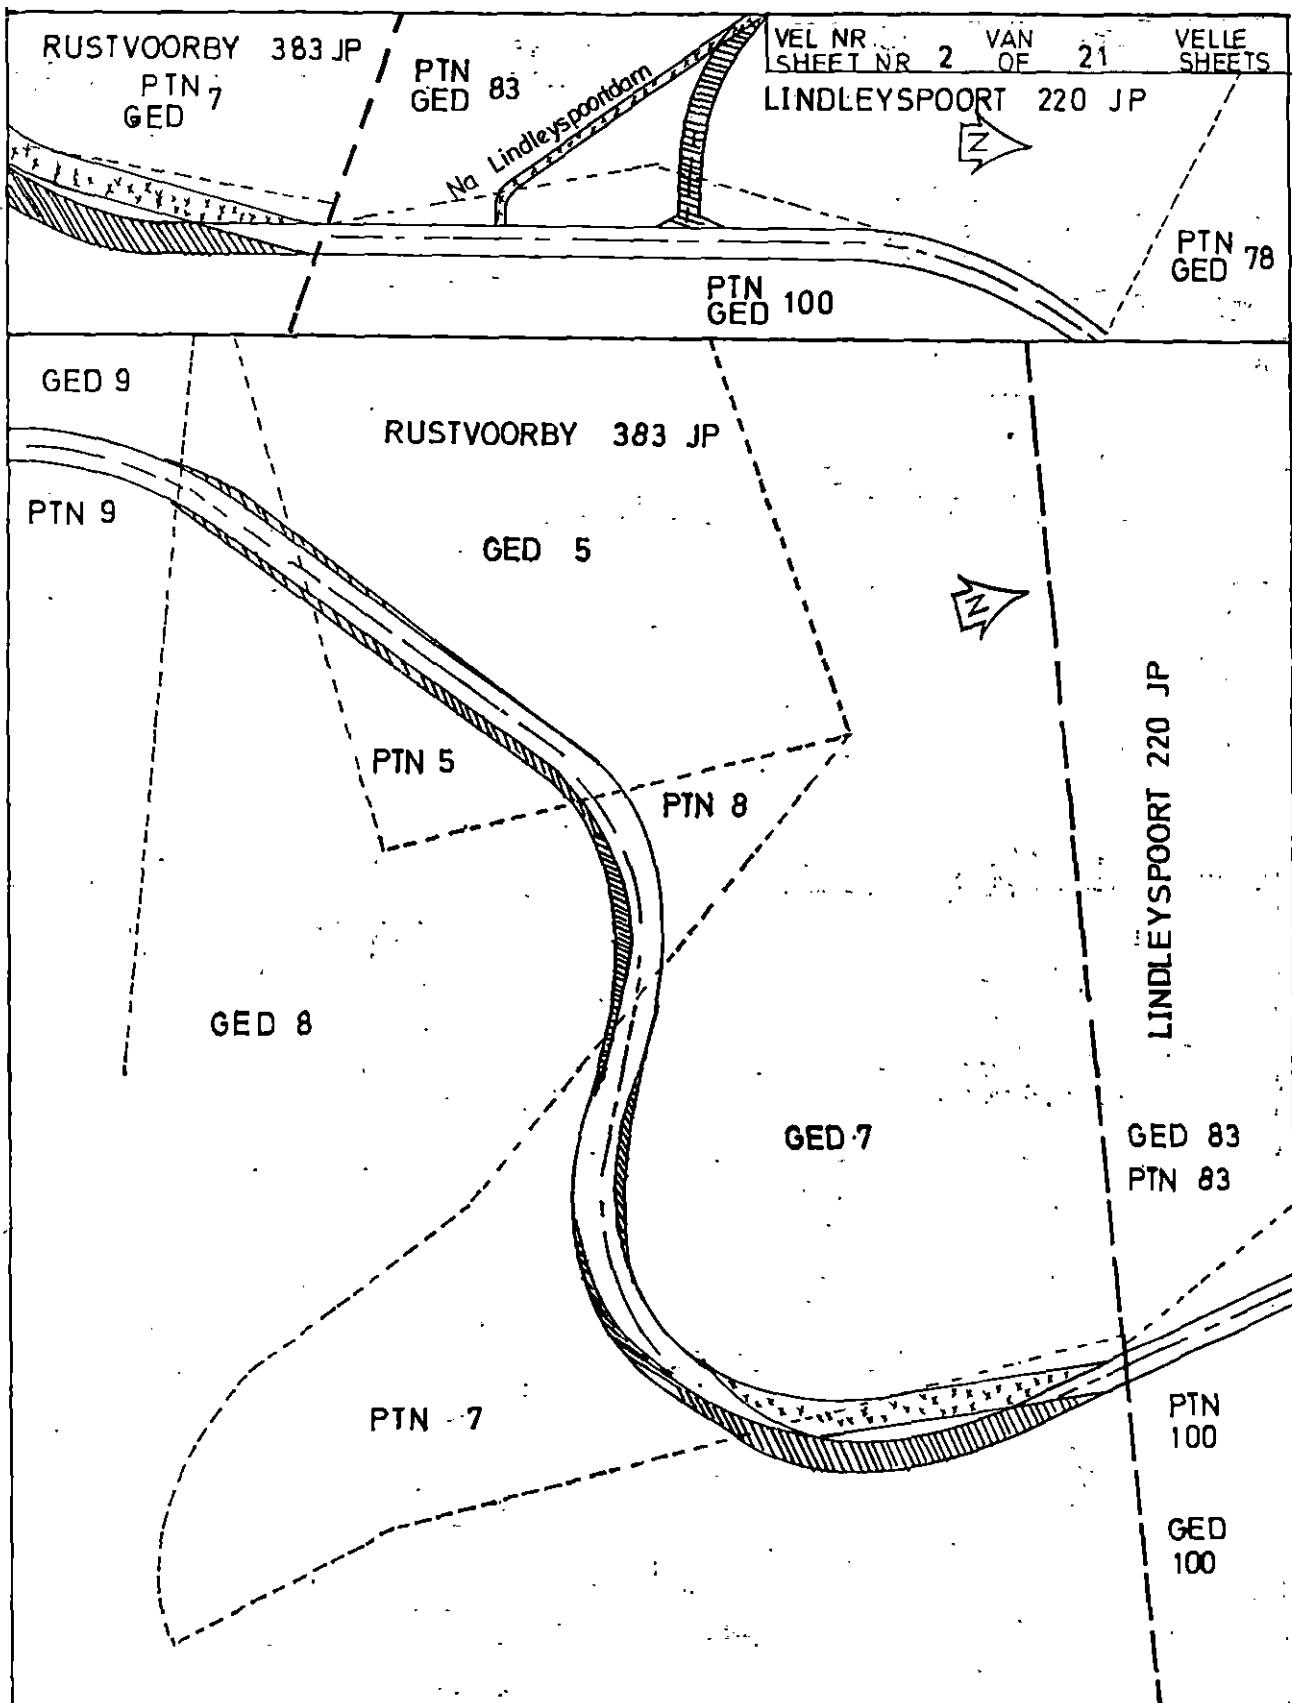

BESKRYWING	SWARTRUGGENS	LINDLEYSPORT P124-1	DESCRIPTION								
LEGENDE	<table border="1"> <tr> <td><input checked="" type="checkbox"/></td><td>Pad verklaar Road declared</td> <td><input type="checkbox"/></td><td>Bestaande pad Existing Road</td> </tr> <tr> <td><input checked="" type="checkbox"/></td><td>Pad gesluit Road closed</td> <td><input type="checkbox"/></td><td>Pad verlaat en verbreed Road deviated and widened</td> </tr> </table>	<input checked="" type="checkbox"/>	Pad verklaar Road declared	<input type="checkbox"/>	Bestaande pad Existing Road	<input checked="" type="checkbox"/>	Pad gesluit Road closed	<input type="checkbox"/>	Pad verlaat en verbreed Road deviated and widened	<p>WISSELENDE BREEDTE: VARYING WIDTH: 37,78m tot 70m</p>	<p>D.P. 08-084-23/21/P124 U.K. Bes. 1147(1) en 206 van 16/6/75 en 9/2/76 Ex. Com. Res. 1147(1) and 206 d/d 16/6/75 and 9/2/76</p>
<input checked="" type="checkbox"/>	Pad verklaar Road declared	<input type="checkbox"/>	Bestaande pad Existing Road								
<input checked="" type="checkbox"/>	Pad gesluit Road closed	<input type="checkbox"/>	Pad verlaat en verbreed Road deviated and widened								

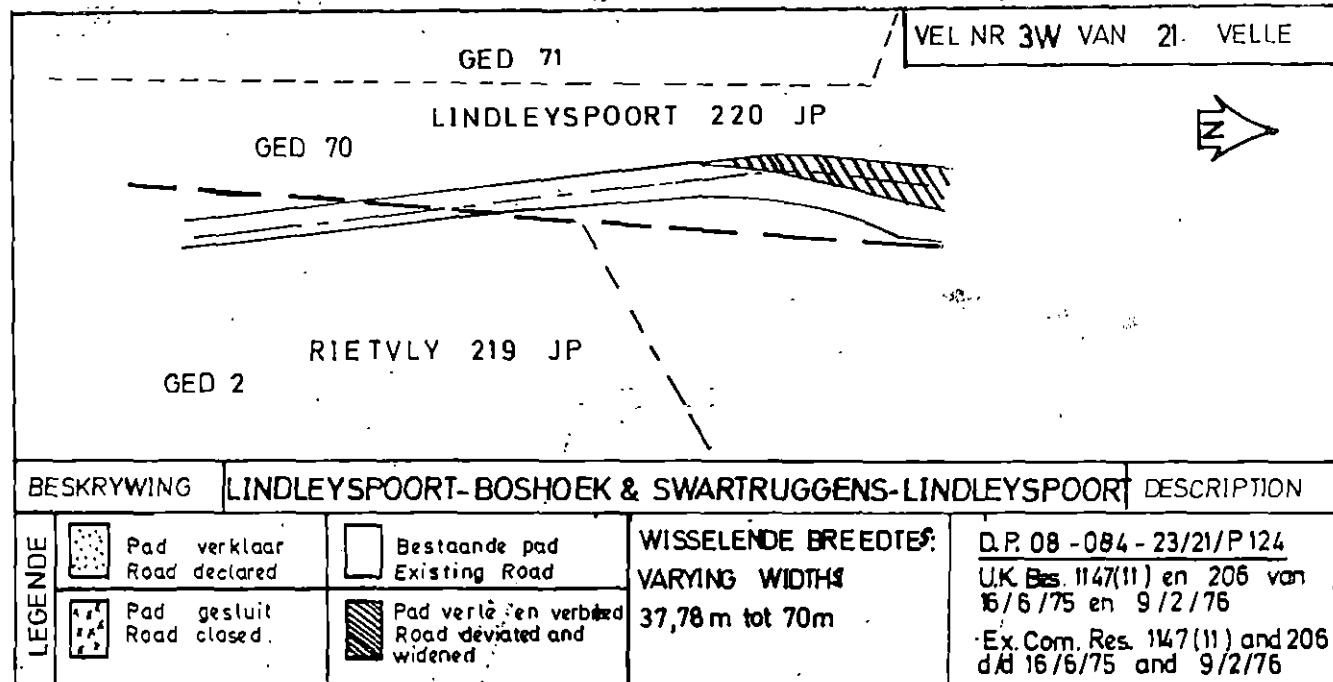

Administrator's Notice 642

19 May, 1976

ELECTION OF MEMBER: SCHOOL BOARD LICHTENBURG.

The under-mentioned person has been elected as a member of the above-mentioned Board and has assumed office on the date indicated:

Cecil Nimrod Barnard.

10 March, 1976.

T.O.A. 21-1-4-5

Administrator's Notice 638

19 May, 1976

DECLARATION OF ACCESS ROADS (SERVICE ROADS TO PUBLIC ROAD P66/1) DISTRICTS OF JOHANNESBURG AND PRETORIA.

In terms of the provisions of sections 48, 3 and 5A of the Roads Ordinance, 1957 (Ordinance 22 of 1957) the Administrator hereby declares that access roads (service roads to public road P66/1) with varying widths and having the indicated general directions and situations with appropriate co-ordinates of the boundary beacons shall exist over the properties as shown on the appended sketch plan.

In terms of the provisions of subsections (2) and (3) of the said section 5A, it is hereby declared that boundary beacons of the said access roads have been erected on the land.

E.C.R. 229(70) dated 4 February, 1975
D.P.H. 012-14/9/57

Administrateurskennisgewing 642

19 Mei 1976

VERKIESING VAN LID: SKOOLRAAD VAN LICHTENBURG.

Die ondergenoemde persoon is tot lid van die boegenoemde Raad verkies en het sy amp aanvaar op die datum aangedui:

Cecil Nimrod Barnard.

10 Maart 1976.T.O.A. 21-1-4-5

Administrateurskennisgewing 638


19 Mei 1976

VERKLARING VAN TOEGANGSPAALIE (DIENSPAAALIE TOT OPENBARE PAD P66/1) DISTRIKTE VAN JOHANNESBURG EN PRETORIA.

Ingevolge die bepalings van artikels 48, 3 en 5A van die Padordonnansie 1957 (Ordonnansie 22 van 1957) verklaar die Administrateur hierby dat toegangspaaie (dienspaaie tot openbare pad P66/1) met wisselende breedtes, waarvan die algemene rigtings en liggings met toepaslike koördinate van grensbakens aangedui word, sal bestaan oor die eiendomme soos aangetoon op bygaande sketsplan.

Ooreenkomsdig die bepalings van subartikels (2) en (3) van genoemde artikel 5A word hierby verklaar dat grensbakens van die genoemde toegangspaaie op die grond opgerig is.

U.K.B. 229(70) gedateer 4 Februarie 1975
D.P.H. 012-14/9/57

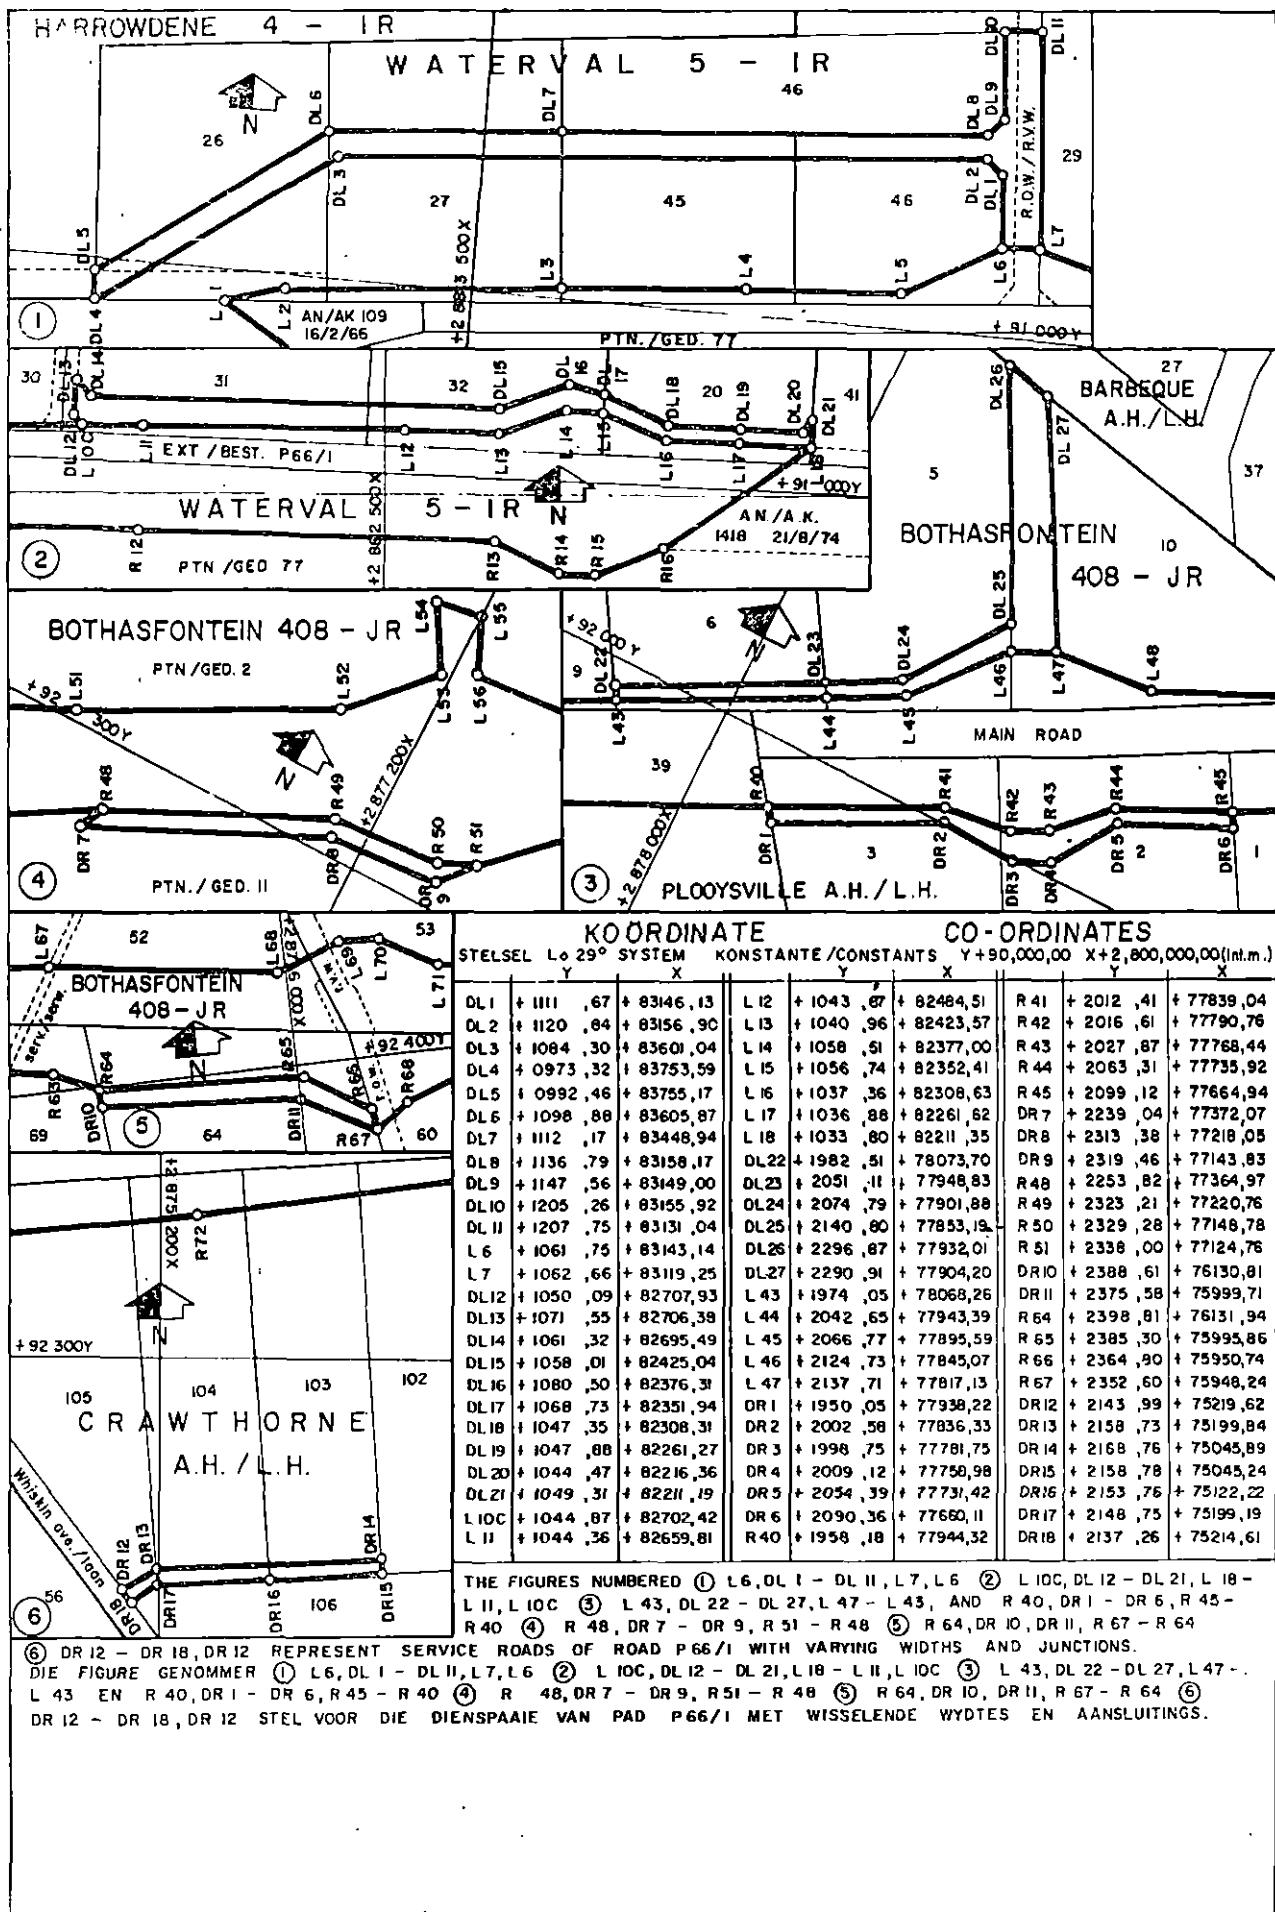

Administrator's Notice 643.

19 May, 1976

REGULATIONS GOVERNING THE ESTABLISHMENT, MAINTENANCE AND CONTROL OF PROVINCIAL HOSTELS ACCESSORY TO SCHOOLS AND THE SCHOOL JOURNEY SERVICE.

The Administrator, in terms of section 121 of the Education Ordinance, 1953 (Ordinance 29 of 1953) hereby amends the Regulations Governing the Establishment, Maintenance and Control of Provincial Hostels Accessory to Schools and the School Journey Service promulgated under Administrator's Notice 1738 of 4 October 1972, by substituting for regulation 6 of the following regulation:

"ACCOMMODATION OF PRINCIPAL, SENIOR HOUSEMASTER OR SENIOR HOUSEMISTRESS, HOUSEMASTER OR HOUSEMISTRESS.

6.(1). The principal shall reside in the hostel or in such quarters as may be provided for him unless the Director, where he deems it expedient, grants exemption from so residing.

(2) Until such time as suitable quarters have been provided, the principal who resides in a private house shall receive a cash payment payable from provincial funds equal to 1/12th of his pensionable emoluments.

(3) A senior housemaster or senior housemistress and a housemaster or housemistress shall reside in the hostel or such quarters as may be provided for them: Provided that a housemaster or housemistress may be exempted from residing as such by the Director, where he deems it expedient."

Administrator's Notice 644

19 May, 1976

ROAD TRAFFIC REGULATIONS: AMENDMENT OF REGULATION 14.

In terms of the provisions of section 165 and item 9 of Part IV of Schedule 2 of the Road Traffic Ordinance, 1966 (Ordinance 21 of 1966), the Administrator hereby amends regulation 14 of The Road Traffic Regulations published under Administrator's Notice 1052 of 28 December, 1966, as amended, by the addition thereto of the following paragraphs:—

"(135) The Southern Cross Fund.

(149) Ons Herberg Tehuis vir Bejaardes".

TW. 2/8/4/2/2

Administrateurskennisgewing 643

19 Mei 1976

REGULASIES VAN TOEPASSING OP DIE INSTELLING, ONDERHOUD VAN EN BEHEER OOR PROVINSIALE KOSHUISE BEHORENDE BY SKOLE EN DIE SKOOLREISDIENS.

Ingevolge artikel 121 van die Onderwysordonnansie, 1953 (Ordonnansie 29 van 1953), wysig die Administrateur hierby die Regulasies van Toepassing op die Instelling, Onderhoud van en Beheer oor Provinciale Koshuise behorende by skole en die Skoolreisdiens afgekondig by Administrateurskennisgewing 1738 van 4 Oktober 1972, deur regulasie 6 deur die volgende regulasie te vervang:

"HUISVESTING VAN HOOF, SENIOR HUISVADER OF SENIOR HUISMOEDER, HUISVADER OF HUISMOEDER.

6.(1) Die hoof moet in die koshuis of sodanige woning as wat tot sy besikking gestel word, inwoon, tensy die Direkteur, waar hy dit dienstig ag, vrystelling verleen om aldus in te woon.

(2) Tot tyd en wyl gesikte huisvesting beskikbaar gestel word, ontvang die hoof, wat 'n private woning bewoon, 'n kontant bedrag betaalbaar uit provinsiale fondse, gelyk aan 1/12e van sy pensioendraende emolumente.

(3) 'n Senior huisvader of senior huismoeder en 'n huisvader of huismoeder moet in die koshuis of sodanige huisvesting as wat tot hul besikking gestel word, inwoon: Met dien verstande dat 'n huisvader of huismoeder deur die Direkteur, waar hy dit dienlik ag, vrygestel kan word om aldus in te woon."

Administrateurskennisgewing 644

19 Mei 1976

PADVERKEERSREGULASIES: WYSIGING VAN REGULASIE 14.

Ingevolge die bepalings van artikel 165 en item 19 van Deel IV van Bylae 2 van die Ordonnansie op Padverkeer, 1966 (Ordonnansie 21 van 1966), wysig die Administrateur hierby regulasie 14 van die Padverkeersregulasies, afgekondig by Administrateurskennisgewing 1052 van 28 Desember 1966, soos gewysig, deur die volgende paragrawe daaraan toe te voeg:—

"(135) Die Suiderkruis-Fonds.

(149) Ons Herberg Tehuis vir Bejaardes".

TW. 2/8/4/2/2

GENERAL NOTICES

NOTICE 221 OF 1976.

DIVISION OF LAND ORDINANCE, 1973: APPLICATION FOR THE DIVISION OF LAND.

In accordance with the provisions of section 7(1) of the Division of Lands Ordinance, 1973 (Ordinance 19 of 1973) notice is hereby given that I have received an application in terms of the provisions of section 5 of the said Ordinance from the owner R. J. Horn in respect of the area of land, namely Portion 32 (a portion of Portion 30) of the farm Waterkloof 502-L.Q., Waterberg.

Such application together with the relevant plans and information is open for inspection at the office of the Director of Local Government, Room B306, Provincial Building, Pretorius Street, Pretoria, for a period of 60 days from the date of the first publication hereof in the *Provincial Gazette*.

Any person who wishes to object to the granting of such application or who is desirous of making representations in the matter, shall notify the Director in writing of his reasons therefor within the said period of 60 days.

E. UYS,
Director of Local Government.

Pretoria, 12 May, 1976.

PB. 4-12-2-50-502-3
12—19

NOTICE 222 OF 1976.

DIVISION OF LAND ORDINANCE, 1973: APPLICATION FOR THE DIVISION OF LAND.

In accordance with the provisions of section 7(1) of the Division of Lands Ordinance, 1973 (Ordinance 19 of 1973) notice is hereby given that I have received an application in terms of the provisions of section 5 of the said Ordinance from the owner J. P. Malan in respect of the area of land, namely Portion 191 (a portion of Portion 43 called Xanadu) of the farm Rietfontein 485-J.Q., Brits.

Such application together with the relevant plans and information is open for inspection at the office of the Director of Local Government, Room B306, Provincial Building, Pretorius Street, Pretoria, for a period of 60 days from the date of the first publication hereof in the *Provincial Gazette*.

Any person who wishes to object to the granting of such application or who is desirous of making representations in the matter, shall notify the Director in writing of his reasons therefor within the said period of 60 days.

E. UYS,
Director of Local Government.

Pretoria, 12 May, 1976.

PB. 4-12-2-10-485-11

ALGEMENE KENNISGEWINGS

KENNISGEWING 221 VAN 1976.

ORDONNANSIE OP DIE VERDELING VAN GROND, 1973: AANSOEK OM DIE VERDELING VAN GROND.

Ooreenkomstig die bepalings van artikel 7(1) van die Ordonnansie op die Verdeling van Grond, 1973 (Ordonnansie 19 van 1973) word hierby bekend gemaak dat ek 'n aansoek ingevolge die bepalings van artikel 5 van genoemde Ordonnansie van die eienaar R. J. Horn ten opsigte van die gebied, te wete Gedeelte 32 ('n gedeelte van Gedeelte 30) van die plaas Waterkloof 502-L.Q., Waterberg ontvang het.

Sodanige aansoek, tesame met die betrokke planne en inligting is vir inspeksie beskikbaar by die kantoor van die Direkteur van Plaaslike Bestuur, Kamer B306, Provinciale Gebou, Pretoriusstraat, Pretoria, vir 'n tydperk van 60 dae vanaf die datum van die eerste publikasie hiervan in die *Provinciale Koerant*.

Iedereen wat beswaar wil maak teen die toestaan van die aansoek of wat begerig is om vertoë te rig, moet die Direkteur skriftelik van sy redes daarvan binne genoemde tydperk van 60 dae in kennis stel.

E. UYS,
Direkteur van Plaaslike Bestuur.
Pretoria, 12 Mei 1976.

PB. 4-12-2-50-502-3
12—19

KENNISGEWING 222 VAN 1976.

ORDONNANSIE OP DIE VERDELING VAN GROND, 1973: AANSOEK OM DIE VERDELING VAN GROND.

Ooreenkomstig die bepalings van artikel 7(1) van die Ordonnansie op die Verdeling van Grond, 1973 (Ordonnansie 19 van 1973) word hierby bekend gemaak dat ek 'n aansoek ingevolge die bepalings van artikel 5 van genoemde Ordonnansie van die eienaar J. P. Malan ten opsigte van die gebied grond, te wete Gedeelte 191 ('n gedeelte van Gedeelte 43 genoem Xanadu) van die plaas Rietfontein 485-J.Q., Brits ontvang het.

Sodanige aansoek, tesame met die betrokke planne en inligting is vir inspeksie beskikbaar by die kantoor van die Direkteur van Plaaslike Bestuur, Kamer B306, Provinciale Gebou, Pretoriusstraat, Pretoria, vir 'n tydperk van 60 dae vanaf die datum van die eerste publikasie hiervan in die *Provinciale Koerant*.

Iedereen wat beswaar wil maak teen die toestaan van die aansoek of wat begerig is om vertoë te rig, moet die Direkteur skriftelik van sy redes daarvan binne genoemde tydperk van 60 dae in kennis stel.

E. UYS,
Direkteur van Plaaslike Bestuur.
Pretoria, 12 Mei 1976.

PB. 4-12-2-10-485-11

NOTICE 224 OF 1976.

PROPOSED ESTABLISHMENT OF TOWNSHIPS.

It is hereby notified in terms of section 58(8)(a) of the Town-planning and Townships Ordinance, 1965, that application has been made for permission to establish the townships mentioned in the accompanying Annexure.

The application together with the relevant plans, documents and information, is open for inspection at the office of the Director, Room B206A, 2nd Floor, Block B, Provincial Building, Pretorius Street, Pretoria, for a period of eight weeks from the date hereof.

In terms of section 58(8)(a) of the said Ordinance

any person who wishes to object to the granting of the application or who is desirous of being heard or of making representations in the matter, shall communicate in writing with the Director of Local Government. Such communication shall be received by the Director not later than eight weeks from the date of such first publication in the *Provincial Gazette*.

All objections must be lodged in duplicate, and addressed to the Director of Local Government, Private Bag X437, Pretoria.

E. UYS,
Director of Local Government.

Pretoria, 12 May, 1976.

12—19

ANNEXURE.

(a) Name of Township and (b) Owner(s)	Number of Erven	Description of Land	Situation	Reference Number
(a) Nadustria. (b) Hymie Tucker.	Industrial : 62	Remaining Extent of Portion 12 of the farm Roakop No. 140-I.R., district Germiston.	North of and abuts Portion 15. West of and abuts Nataalspruit Bantu Township.	PB. 4-2-2-3520
(a) Malvern East Ext. 11. (b) Cavalier Properties (Pty.) Ltd.	General Residential : 2	Portion 125 (a portion of Portion 35) of the farm Elandsfontein No. 90-I.R., district Germiston.	North of and abuts Erven 143 and 128, Malvern Township. West of and abuts Portion 1 and Remaining Extent of Erf 393 Malvern Township.	PB. 4-2-2-5456
(a) Bedfordview Ext. 255. (b) Bedfordview Village Council.	Special Residential : 4	Portion 1 of Lot 62 Geldenhuys Estate Small Holdings, district Germiston.	North of and abuts Smith Road. West of and abuts Agnus Road.	PB. 4-2-2-5572
(a) Randjespark Ext. 1. (b) Hewlett-Packard South Africa (Pty.) Ltd.	Commercial : 2	Holdings 242 and 243 Erand Agricultural Holdings Ext. 1.	North of and abuts Holding 244 Erand Agricultural Holdings Extension 1. East of and abuts Fifteenth Road.	PB. 4-2-2-5620

KENNISGEWING 224 VAN 1976.

VOORGESTELDE STIGTING VAN DORPE.

Ingevolge artikel 58(8)(a) van die Ordonnansie op Dorpsbeplanning en Dorpe, 1965, word hiermee bekend gemaak dat aansoek gedoen is om toestemming om die dorpe gemeld in meegaande Bylae te stig.

Die aansoek met die betrokke planne, dokumente en inligting lê ter insae by die kantoor van die Direkteur, Kamer B206A, 2de Vloer, Blok B, Proviniale Gebou, Pretoriussstraat, Pretoria, vir 'n tydperk van agt weke na datum hiervan.

Ingevolge artikel 58(8)(a) van die genoemde Ordon-

nansie moet iedereen wat beswaar wil maak teen die toestaan van die aansoek of wat begerig is om in die saak gehoor te word of vertoë te rig, die Direkteur skriftelik in kennis stel. Sodanige kennisgewing moet nie later nie as agt weke van die datum van sodanige eerste publikasie in die *Proviniale Koerant* deur die Direkteur van Plaaslike Bestuur ontvang word.

Alle besware moet in duplo ingedien word en gerig word aan die Direkteur van Plaaslike Bestuur, Privaatsak X437, Pretoria.

E. UYS,
Direkteur van Plaaslike Bestuur.

Pretoria, 12 Mei 1976.

12—19

BYLAE.

(a) Naam van Dorp en (b) Eienaars(s)	Aantal Erwe	Beskrywing van Grond	Liggings	Verwysingsnummer
(a) Nadustria. (b) Hymie Tucker.	Nywerheid : 62	Resterende Gedeelte van Gedeelte 12 van die plaas Roakop No. 140-I.R., distrik Germiston.	Noord van en grens aan Gedeelte 15. Wes van en grens aan Natalspruit Bantoe Dorpsgebied.	PB. 4-2-2-3520
(a) Malvern East Uitbr. 11. (b) Cavalier Properties (Edms.) Bpk.	Algemene Woon : 2	Gedeelte 125 ('n gedeelte van Gedeelte 35) van die plaas Elandsfontein No. 90-I.R., distrik Germiston.	Noord van en grens aan Erwe 143 en 128, dorp Malvern. Wes van en grens aan Gedeelte 1 en Resterende Gedeelte van Erf 393, dorp Malvern.	PB. 4-2-2-5456
(a) Bedfordview Uitbr. 255. (b) Stadsraad van Bedfordview.	Spesiale Woon : 4	Gedeelte 1 van Lot 62 Geldenhuis Estate Kleinhoewes, distrik Germiston.	Noord van en grens aan Smithweg. Wes van en grens aan Agnusweg.	PB. 4-2-2-5572
(a) Randjiespark Uitbr. 1. (b) Hewlett-Packard Suid-Afrika (Edms.) Bpk.	Kommersieel : 2	Hoewes 242 en 243 Erand Landbouhoeves Uitbreiding 1.	Noord van en grens aan Hoewe 244 Erand Landbouhoeves Uitbreiding 1. Oos van en grens aan Vyftiente Weg.	PB. 4-2-2-5620

NOTICE 236 OF 1976.

PROPOSED ESTABLISHMENT OF TOWNSHIPS.

It is hereby notified in terms of section 58(8)(a) of the Town-planning and Townships Ordinance, 1965, that application has been made for permission to establish the townships mentioned in the accompanying Annexure.

The application together with the relevant plans, documents and information, is open for inspection at the office of the Director, Room B206A, 2nd Floor, Block B, Provincial Building, Pretorius Street, Pretoria, for a period of eight weeks from the date hereof.

In terms of section 58(8)(a) of the said Ordinance

any person who wishes to object to the granting of the application or who is desirous of being heard or of making representations in the matter, shall communicate in writing with the Director of Local Government. Such communication shall be received by the Director not later than eight weeks from the date of such first publication in the *Provincial Gazette*.

All objections must be lodged in duplicate, and addressed to the Director of Local Government, Private Bag X437, Pretoria.

E. UYS,
Director of Local Government.

Pretoria, 19 May, 1976.

19—26

ANNEXURE.

(a) Name of Township and (b) Owner(s)	Number of Erven	Description of Land	Situation	Reference Number
(a) Limbro Park Extension 13. (b) Harold Merwyn Kimmel	General Residential : 2 Special (Eskom) Parks : 1	Holding 30 Modderfontein Agricultural Holdings, district Germiston.	North of and abuts Holding 31, West of and abuts Holding 29.	PB. 4-2-2-5414
(a) Acacia Glades (b) Leonard George Dawson	General Residential : 2	Holding 12 Pumalan-ga Agricultural Holdings, district Nelspruit.	South of and abuts Stonehenge Farm 310-J.T. West of and abuts Pine Avenue.	PB. 4-2-2-5638

KENNISGEWING 236 VAN 1976.

VOORGESTELDE STIGTING VAN DORPE.

Ingevolge artikel 58(8)(a) van die Ordonnansie op Dorpsbeplanning en Dorpe, 1965, word hiermee bekend gemaak dat aansoek gedoen is om toestemming om die dorpe gemeld in meegaande Bylae te stig.

Die aansoek met die betrokke planne, dokumente en inligting lê ter insae by die kantoor van die Direkteur, Kamer B206A, 2de Vloer, Blok B, Proviniale Gebou, Pretoriussstraat, Pretoria, vir 'n tydperk van agt weke na datum hiervan.

Ingevolge artikel 58(8)(a) van die genoemde Ordona-

nansie moet iedereen wat beswaar wil maak teen die toestaan van die aansoek of wat begerig is om in die saak gehoor te word of vertoe te rig, die Direkteur skriftelik in kennis stel. Sodanige kennisgewing moet nie later nie as agt weke van die datum van sodanige eerste publikasie in die *Proviniale Koerant* deur die Direkteur van Plaaslike Bestuur ontvang word.

Alle besware moet in duplo ingedien word en gerig word aan die Direkteur van Plaaslike Bestuur, Privaatsak X437, Pretoria.

E. UYS,
Direkteur van Plaaslike Bestuur.

Pretoria, 19 Mei 1976.

19—26

BYLAE.

(a) Naam van Dorp en (b) Eienaar(s)	Aantal Erwe	Beskrywing van Grond	Liggings	Verwysingsnommer
(a) Limbro Park Uitbreiding 13. (b) Harold Merwyn Kimmel	Algemene Woon : 2 Spesiaal (Evkom) : 1 Parke : 1	Hoewe 30 Modderfontein Landbouhoeves, distrik Germiston.	Noord van en grens aan Hoewe 31. Wes van en grens aan Hoewe 29.	PB. 4-2-2-5414
(a) Acacia Glades (b) Leonard George Dawson	Algemene Woon : 2	Hoewe 12, Pumalanaga Landbouhoeves, distrik Nelspruit.	Suid van en grens aan die plaas Stonehenge No. 310-J.T. Wes van en grens aan Pinelaan.	PB. 4-2-2-5638

NOTICE 225 OF 1976.

PROPOSED EXTENSION OF BOUNDARIES OF GREENHILLS.

It is hereby notified in terms of section 82(4) of the Town-planning and Townships Ordinance, 1965, that application has been made by Lukas Cornelius Robbertse for permission to extend the boundaries of Greenhills Township to include Portion 18 of the farm Randfontein 247-I.Q., district Randfontein.

The relevant portion is situate south of and abuts Granaat Avenue, west of and abuts Erf 61, Greenhills Township, and is to be used for residential purposes.

The application together with the relevant plans, documents and information, is open for inspection at the office of the Director, Room B206A, 2nd Floor, Block B, Provincial Building, Pretorius Street, Pretoria, for a period of four weeks from the date hereof.

Any person who wishes to object to the granting of the application or who is desirous of being heard or of making representations in the matter shall communicate in writing with the Director of Local Government. Such communication shall be received by the Director not later than four weeks from the date of the first publication of this notice in the *Provincial Gazette*.

All objections must be lodged in duplicate, and addressed to the Director of Local Government, Private Bag X437, Pretoria, 0001.

E. UYS,
Director of Local Government.

Pretoria, 12 May, 1976.

PB. 4-8-2-548
12—19

NOTICE 227 OF 1976.

DIVISION OF LAND ORDINANCE, 1973: APPLICATION FOR THE DIVISION OF LAND.

In accordance with the provisions of section 7(1) of the Division of Lands Ordinance, 1973 (Ordinance 19 of 1973) notice is hereby given that I have received an application in terms of the provisions of section 5 of the said Ordinance from the owner(s) H. J. Swanepoel in respect of the area of land, namely Remainder of Portion 55 of the farm Witpoortje 117-I.R., Brakpan.

Such application together with the relevant plans and information is open for inspection at the office of the Director of Local Government, Room B306, Provincial Building, Pretorius Street, Pretoria, for a period of 60 days from the date of the first publication hereof in the *Provincial Gazette*.

Any person who wishes to object to the granting of such application or who is desirous of making representations in the matter shall notify the Director in writing of his reasons therefor within the said period of 60 days.

E. UYS,
Director of Local Government.

Pretoria, 12 May, 1976.

PB. 4-12-2-9-117-6
12—19

KENNISGEWING 225 VAN 1976.

VOORGESTELDE UITBREIDING VAN GRENSE VAN DORP GREENHILLS.

Ingevolge artikel 82(4) van die Ordonnansie op Dorpsbeplanning en Dorpe, 1965, word hierby bekend gemaak dat Lukas Cornelius Robbertse aansoek gedoen het om die uitbreiding van die grense van dorp Greenhills om Gedeelte 18 van die plaas Randfontein No. 247-I.Q., distrik Randfontein te omvat.

Die betrokke gedeelte is geleë suid van en grens aan Granaatlaan. Wes van en grens aan Erf 61, Greenhills dorp en sal vir woondoeleindes gebruik word.

Die aansoek en die betrokke planne, dokumente en inligting lê ter insae by die kantoor van die Direkteur, Kamer B206A, 2de Vloer, Blok B, Provinciale Gebou, Pretoriussstraat, Pretoria, vir 'n tydperk van vier weke na datum hiervan.

Iedereen wat beswaar wil maak teen die toestaan van die aansoek of wat begerig is om in die saak gehoor te word of vertoë te rig, moet die Direkteur skriftelik in kennis stel. Sodanige kennisgewing moet nie later nie as vier weke vanaf die datum van die eerste publikasie van hierdie kennisgewing in die *Provinciale Koerant* deur die Direkteur van Plaaslike Bestuur ontvang word.

Alle besware moet in duplo ingedien word en gerig word aan die Direkteur, Departement van Plaaslike Bestuur, Privaatsak X437, Pretoria, 0001.

E. UYS,
Direkteur van Plaaslike Bestuur.
Pretoria, 12 Mei 1976.

PB. 4-8-2-548
12—19

KENNISGEWING 227 VAN 1976.

ORDONNANSIE OP DIE VERDELING VAN GROND, 1973: AANSOEK OM DIE VERDELING VAN GROND.

Ooreenkomsdig die bepalings van artikel 7(1) van die Ordonnansie op die Verdeling van Grond, 1973 (Ordonnansie 19 van 1973) word hierby bekend gemaak dat ek 'n aansoek ingevolge die bepalings van artikel 5 van genoemde Ordonnansie van die eienaar(s) H. J. Swanepoel ten opsigte van die gebied grond, te wete Resterende Gedeelte van Gedeelte 55 van die plaas Witpoortje 117-I.R., Brakpan ontvang het.

Sodanige aansoek, tesame met die betrokke planne en inligting is vir inspeksie beskikbaar by die kantoor van die Direkteur van Plaaslike Bestuur, Kamer B306, Provinciale Gebou, Pretoriussstraat, Pretoria, vir 'n tydperk van 60 dae vanaf die datum van die eerste publikasie hiervan in die *Provinciale Koerant*.

Iedereen wat beswaar wil maak teen die toestaan van die aansoek of wat begerig is om vertoë te rig, moet die Direkteur skriftelik van sy redes daarvan binne genoemde tydperk van 60 dae in kennis stel.

E. UYS,
Direkteur van Plaaslike Bestuur.
Pretoria, 12 Mei 1976.

PB. 4-12-2-9-117-6
12—19

NOTICE 228 OF 1976.

RANDBURG AMENDMENT SCHEME 229.

It is hereby notified in terms of section 46 of the Town-planning and Townships Ordinance, 1965, (as amended) that application has been made by the owner Mivic Trading Company (Proprietary) Limited C/o Mr. W. A. von Alleman, 89 Fairview Drive, Constantia Kloof, Florida for the amendment of Randburg Town-planning Scheme 1954 by rezoning Erf 529, bounded by Malagiet, Platina and Juweel Street, Jukskei Park Township, Randburg from "Special" for such purposes as the Administrator may determine, to —

- (a) a part "Special Residential" with a density of "One dwelling per 1 250 m²";
- (b) a part "Special Residential" with a density of "One dwelling per 1 000 m²";
- (c) a part "Special" for the erection of a block or blocks of flats;
- (d) a part "Public Open Space"; and
- (e) a part for "Road Widening".

The amendment will be known as Randburg Amendment Scheme 229. Further particulars of the scheme are open for inspection at the office of the Town Clerk, Randburg and at the office of the Director of Local Government, Room B206A, Provincial Building, Pretorius Street, Pretoria.

Any objection or representations in regard to the application shall be submitted to the Director of Local Government, in writing at the above address or Private Bag X437, Pretoria and the Town Clerk, Private Bag X1, Randburg at any time within a period of 4 weeks from the date of this notice.

E. UYS,
Director of Local Government.

Pretoria, 12 May, 1976.

PB. 4-9-2-132-229
12—19

NOTICE 229 OF 1976.

RANDBURG AMENDMENT SCHEME 232.

It is hereby notified in terms of section 46 of the Town-planning and Townships Ordinance, 1965 (as amended) that application has been made by the owners, Messrs. A. G. Breitmeyer and D. M. F. Stanford, C/o. I.C.I.S.A. (Pharmaceuticals) Limited, P.O. Box 11270, Johannesburg, for the amendment of Randburg Town-planning Scheme, 1954, by rezoning Lot 287, situated on West Avenue, Ferndale Township, from "Special Residential" with a density of "One dwelling per Erf" to "Special Residential" with a density of "One dwelling per 1 500 m²".

The amendment will be known as Randburg Amendment Scheme 232. Further particulars of the Scheme are open for inspection at the office of the Town Clerk, Randburg and at the office of the Director of Local Government, Room B206A, Provincial Building, Pretorius Street Pretoria.

KENNISGEWING 228 VAN 1976.

RANDBURG-WYSIGINGSKEMA 229.

Hierby word ooreenkomstig die bepalings van artikel 46 van die Ordonnansie op Dorpsbeplanning en Dorpe, 1965, (soos gewysig) bekend gemaak dat die eienaar Mivic Trading Company (Proprietary) Limited, P/a mnre. W. A. von Alleman, Fairviewrylaan 89, Constantia Kloof, Florida, aansoek gedoen het om Randburg-dorpsaanlegskema 1954 te wysig deur die hersonering van Erf 529 begrens deur Malagiet-, Platina- en Juweelstraat- dorp Jukskei Park, Randburg van "Spesiaal" vir sodanige doeleindes as wat die Administrateur mag bepaal, tot —

- (a) 'n deel "Spesiale Woon" met 'n digtheid van "Een woonhuis per 1 250 m²";
- (b) 'n deel "Spesiale Woon" met 'n digtheid van "Een woonhuis per 1 000 m²";
- (c) 'n deel "Spesiaal" vir die oprigting van 'n blok of blokke woonstelle;
- (d) 'n deel "Publieke Oopruimte", en
- (e) 'n deel vir "Padverbreding".

Verdere besonderhede van hierdie wysigingskema (wat Randburg-wysigingskema 229 genoem sal word) lê in die kantoor van die Direkteur van Plaaslike Bestuur, Kamer B206A, Provinciale Gebou, Pretoriusstraat, Pretoria en in die kantoor van die Stadsklerk van Randburg ter insae.

Enige beswaar of vertoe teen die aansoek kan te eniger tyd binne 'n tydperk van 4 weke vanaf die datum van hierdie kennisgewing aan die Direkteur van Plaaslike Bestuur by bovermelde adres of Privaatsak X437, Pretoria en die Stadsklerk, Privaatsak X1, Randburg skriftelik voorgelê word.

E. UYS,
Direkteur van Plaaslike Bestuur.
Pretoria, 12 Mei 1976.

PB. 4-9-2-132-229
12—19

KENNISGEWING 229 VAN 1976.

RANDBURG-WYSIGINGSKEMA 232.

Hierby word ooreenkomstig die bepalings van artikel 46 van die Ordonnansie op Dorpsbeplanning en Dorpe, 1965 (soos gewysig), bekend gemaak dat die eienars, mnre. A. G. Breitmeyer en D. M. F. Stanford, P/a. I.C.I.S.A. (Pharmaceuticals) Limited, Posbus 11270, Johannesburg, aansoek gedoen het om Randburg-dorpsaanlegskema, 1954, te wysig deur die hersonering van Erf 287, geleë aan Westlaan, dorp Ferndale, vanaf "Spesiale Woon" met 'n digtheid van "Een woonhuis per Erf" tot "Spesiale Woon" met 'n digtheid van "Een woonhuis per 1 500 m²".

Verdere besonderhede van hierdie wysigingskema (wat Randburg-Wysigingskema 232 genoem sal word) lê in die kantoor van die Direkteur van Plaaslike Bestuur, Kamer B206A, Provinciale Gebou, Pretoriusstraat, Pretoria, en in die kantoor van die Stadsklerk van Randburg ter insae.

Any objection or representations in regard to the application shall be submitted to the Director of Local Government, in writing, at the above address or Private Bag X437, Pretoria, and the Town Clerk, Private Bag 1, Randburg, at any time within a period of 4 weeks from the date of this notice.

E. UYS,

Director of Local Government.

Pretoria, 12 May, 1976.

PB. 4-9-2-132-232

12-19

Enige beswaar of vertoë teen die aansoek kan te eniger tyd binne 'n tydperk van 4 weke vanaf die datum van hierdie kennisgewing aan die Direkteur van Plaaslike Bestuur by bovenmelde adres of Privaatsak X437, Pretoria, en die Stadsklerk, Privaatsak 1, Randburg, skriftelik voorgelê word.

E. UYS,

Direkteur van Plaaslike Bestuur.

Pretoria, 12 Mei 1976.

PB. 4-9-2-132-232

12-19

NOTICE 230 OF 1976.

WITBANK AMENDMENT SCHEME 1/37.

It is hereby notified in terms of section 46 of the Town-planning and Townships Ordinance, 1965 (as amended) that application has been made by the owner Mr. Hans Jürgen Windisch, C/o Messrs. Weavind and Werksmans, P.O. Box 34, Pretoria, for the amendment of Witbank Town-planning Scheme 1, 1948 by rezoning Portion 103 (a portion of Portion 62) of the farm Blesboklaagte 296-J.S., situated on Road P100-1, Witbank Township from "Special Residential" with a density of "One dwelling per 1 000 m²" to "General Industrial".

The amendment will be known as Witbank Amendment Scheme 1/37. Further particulars of the Scheme are open for inspection at the office of the Town Clerk, Witbank and at the office of the Director of Local Government, Room B206A, Provincial Building, Pretorius Street, Pretoria.

Any objection or representations in regard to the application shall be submitted to the Director of Local Government, in writing, at the above address or Private Bag X437, Pretoria, and the Town Clerk, P.O. Box 3, Witbank at any time within a period of 4 weeks from the date of this notice.

E. UYS,

Director of Local Government.

Pretoria, 12 May, 1976.

PB. 4-9-2-39-37

12-19

KENNISGEWING 230 VAN 1976.

WITBANK-WYSIGINGSKEMA 1/37.

Hierby word ooreenkomsdig die bepalings van artikel 46 van die Ordonnansie op Dorpsbeplanning en Dorpe, 1965 (soos gewysig), bekend gemaak dat die eienaar, mnr. Hans Jürgen Windisch, P/a. mnre. Weavind en Werksmans, Posbus 34, Pretoria, aansoek gedoen het om Witbank-dorpsaanlegskema 1, 1948 te wysig deur die hersonering van Gedeelte 103 ('n gedeelte van Gedeelte 62) van die plaas Blesboklaagte 296-J.S., geleë aan Pad P100-1, dorp Witbank van "Spesiale Woon" met 'n digtheid van "Een Woonhuis per 1 000 m²" tot "Algemene Nywerheid".

Verdere besonderhede van hierdie wysigingskema (wat Witbank-wysigingskema 1/37 genoem sal word) lê in die kantoor van die Direkteur van Plaaslike Bestuur, Kamer B206A, Proviniale Gebou, Pretoriussstraat, Pretoria, en in die kantoor van die Stadsklerk van Witbank ter insae.

Enige beswaar of vertoë teen die aansoek kan te eniger tyd binne 'n tydperk van 4 weke vanaf die datum van hierdie kennisgewing aan die Direkteur van Plaaslike Bestuur by bovenmelde adres, of Privaatsak X437, Pretoria, en die Stadsklerk, Posbus 3, Witbank, skriftelik voorgelê word.

E. UYS,

Direkteur van Plaaslike Bestuur.

Pretoria, 12 Mei 1976.

PB. 4-9-2-39-37

12-19

NOTICE 231 OF 1976.

POTCHEFSTROOM AMENDMENT SCHEME 1/59.

It is hereby notified in terms of section 46 of the Town-planning and Townships Ordinance, 1965 (as amended) that application has been made by the owner the Pentecostal Protestant Church, C/o Mr. C. F. Elsenbroek, P.O. 112, Potchefstroom for the amendment of Potchefstroom Town-planning Scheme 1, 1946, by rezoning Portions 6, 7, 8 and the Remainder of Erf 212, situated on River Street, Potchefstroom Township from "Special" for agricultural use to "Special" (Use Zone XVI) for a parking area in conjunction with the existing church, subject to certain conditions.

The amendment will be known as Potchefstroom Amendment Scheme 1/59. Further particulars of the Scheme are open for inspection at the office of the Town Clerk, Potchefstroom and at the office of the Director of Local Government, Room B206A, Provincial Building, Pretorius Street, Pretoria.

KENNISGEWING 231 VAN 1976.

POTCHEFSTROOM-WYSIGINGSKEMA 1/59.

Hierby word ooreenkomsdig die bepalings van artikel 46 van die Ordonnansie op Dorpsbeplanning en Dorpe, 1965 (soos gewysig), bekend gemaak dat die eienaar, die Pinkster Protestantse Kerk, P/a. mnr. C. F. Elsenbroek, Posbus 112, Potchefstroom, aansoek gedoen het om Potchefstroom-dorpsaanlegskema 1, 1946, te wysig deur die hersonering van Gedeeltes 6, 7, 8 en die Restant van Erf 212, geleë aan Rivierstraat, dorp Potchefstroom van "Spesiaal" vir landbougebruik tot "Spesiaal" (Gebruiksone XVI) vir 'n parkeerarea in samewerking met die bestaande kerk, onderworpe aan sekere voorwaardes.

Verdere besonderhede van hierdie wysigingskema (wat Potchefstroom-wysigingskema 1/59 genoem sal word) lê in die kantoor van die Direkteur van Plaaslike Bestuur, Kamer B206A, Proviniale Gebou, Pretoriussstraat, Pretoria en in die kantoor van die Stadsklerk van Potchefstroom ter insae.

Any objection or representations in regard to the application shall be submitted to the Director of Local Government, in writing, at the above address or Private Bag X437, Pretoria, and the Town Clerk, P.O. Box 113, Potchefstroom, at any time within a period of 4 weeks from the date of this notice.

E. UYS,
Director of Local Government.

Pretoria, 12 May, 1976.

PB. 4-9-2-26-59
12-19

Enige beswaar of vertoé teen die aansoek kan te eniger tyd binne 'n tydperk van 4 weke vanaf die datum van hierdie kennisgewing aan die Direkteur van Plaaslike Bestuur by bovemelde adres of Privaatsak X437, Pretoria, en die Stadsklerk, Posbus 113, Potchefstroom skriftelik voorgelê word.

E. UYS,
Direkteur van Plaaslike Bestuur.

Pretoria, 12 Mei 1976.

PB. 4-9-2-26-59
12-19

NOTICE 232 OF 1976.

RANDBURG AMENDMENT SCHEME 226.

It is hereby notified in terms of section 46 of the Town-planning and Townships Ordinance, 1965 (as amended) that application has been made by the owner Maria De Jesus De Pontes (Executrix in the Estate of Constantina De Jesus Duarte), C/o Mr. A. van Jaarsveld, P.O. Box 1, Fontainebleau, Randburg, for the amendment of Randburg Town-planning Scheme 1954, by rezoning Lot 158, situated on Elise Road, Fontainebleau Township, Randburg from "Special Residential" with a density of "One dwelling per 1 500 m²" to "Special Residential" with a density of "One dwelling per 1 000 m²".

The amendment will be known as Randburg Amendment Scheme 226. Further particulars of the Scheme are open for inspection at the office of the Town Clerk, Randburg, and at the office of the Director of Local Government, Room B206A, Provincial Building, Pretorius Street, Pretoria.

Any objection or representations in regard to the application shall be submitted to the Director of Local Government, in writing at the above address or Private Bag X437, Pretoria and the Town Clerk, Private Bag 1, Randburg at any time within a period of 4 weeks from the date of this notice.

E. UYS,
Director of Local Government.

Pretoria, 12 May, 1976.

PB. 4-9-2-132-226
12-19

KENNISGEWING 232 VAN 1976.

RANDBURG-WYSIGINGSKEMA 226.

Hierby word ooreenkomsdig die bepalings van artikel 46 van die Ordonnansie op Dorpsbeplanning en Dorpe, 1965 (soos gewysig) bekend gemaak dat die eienaar Maria De Jesus De Pontes (Eksekutrise in die Boedel van Constantina De Jesus Duarte), P/a. nr. A. van Jaarsveld, Posbus 1, Fontainebleau, Randburg, aansoek gedoen het om Randburg-dorpsaanlegskema 1954 te wysig deur die hersonering van Lot 158, geleë aan Eliseweg, dorp Fontainebleau, Randburg van "Spesiale Woon" met 'n digtheid van "Een woonhuis per 1'500 m²" tot "Spesiale Woon" met 'n digtheid van "Een woonhuis per 1 000 m²".

Verdere besonderhede van hierdie wysigingskema (wat Randburg-wysigingskema 226 genoem sal word) lê in die kantoor van die Direkteur van Plaaslike Bestuur, Kamer B206A, Provinciale Gebou, Pretoriussstraat, Pretoria en in die kantoor van die Stadsklerk van Randburg ter insae.

Enige beswaar of vertoé teen die aansoek kan te eniger tyd binne 'n tydperk van 4 weke vanaf die datum van hierdie kennisgewing aan die Direkteur van Plaaslike Bestuur by bovemelde adres of Privaatsak X437, Pretoria en die Stadsklerk, Privaatsak 1, Randburg, skriftelik voorgelê word.

E. UYS,
Direkteur van Plaaslike Bestuur.

Pretoria, 12 Mei 1976.

PB. 4-9-2-132-226
12-19

NOTICE 233 OF 1976.

KLERKSDORP AMENDMENT SCHEME 1/100.

It is hereby notified in terms of section 46 of the Town-planning and Townships Ordinance, 1965 (as amended), that application has been made by the owner Messrs. Jandoris Investment (Proprietary) Limited, C/o. Messrs. Jooste and Coetze, P.O. Box 392, Klerksdorp, for the amendment of Klerksdorp Town-planning Scheme 1, 1947, by rezoning Erf 29, situated on Doris Street, Wilkeville Township, Klerksdorp, from "Special Residential" to "General Residential" with a density of "One dwelling per erf".

The amendment will be known as Klerksdorp Amendment Scheme 1/100. Further particulars of the Scheme are open for inspection at the office of the Town Clerk, Klerksdorp, and at the office of the Director of Local Government, Room B206A, Provincial Building, Pretorius Street, Pretoria.

KENNISGEWING 233 VAN 1976.

KLERKSDORP-WYSIGINGSKEMA 1/100.

Hierby word ooreenkomsdig die bepalings van artikel 46 van die Ordonnansie op Dorpsbeplanning en Dorpe, 1965 (soos gewysig) bekend gemaak dat die eienaar, mnr. Jandoris Investment (Proprietary) Limited, P/a. mnr. Jooste en Coetze, Posbus 392, Klerksdorp, aansoek gedoen het om Klerksdorp-dorpsaanlegskema 1, 1947, te wysig deur die hersonering van Erf 29, geleë aan Dorisstraat, dorp Wilkeville, Klerksdorp, van "Spesiale Woon" tot "Algemene Woon" met 'n digtheid van "Een Woonhuis per erf".

Verdere besonderhede van hierdie wysigingskema (wat Klerksdorp-wysigingskema 1/100 genoem sal word) lê in die kantoor van die Direkteur van Plaaslike Bestuur, Kamer B206A, Provinciale Gebou, Pretoriussstraat, Pretoria, en in die kantoor van die Stadsklerk van Klerksdorp ter insae.

Any objection or representations in regard to the application shall be submitted to the Director of Local Government, in writing, at the above address or Private Bag X437, Pretoria, and the Town Clerk, P.O. Box 99, Klerksdorp at any time within a period of 4 weeks from the date of this notice.

E. UYS,
Director of Local Government.

Pretoria, 12 May, 1976.

PB. 4-9-2-17-100
12-19

Enige beswaar of vertoe teen die aansoek kan te eniger tyd binne 'n tydperk van 4 weke vanaf die datum van hierdie kennisgewing aan die Direkteur van Plaaslike Bestuur by bovermelde adres of Privaatsak X437, Pretoria en die Stadsklerk, Posbus 99, Klerksdorp, skriftelik voorgelê word.

E. UYS,
Direkteur van Plaaslike Bestuur.

Pretoria, 12 Mei 1976.

PB. 4-9-2-17-100
12-19

NOTICE 234 OF 1976.

REMOVAL OF RESTRICTIONS ACT 84 OF 1967.

It is hereby notified in terms of section 3(6) of the above Act that the undermentioned applications have been received by the Director of Local Government and are open to inspection at Room B206A, Provincial Building, Pretorius Street, Pretoria and at the office of the relevant local authority. Any objections, with full reasons therefor, should be lodged in writing with the Director of Local Government, at the above address; or Private Bag X437, Pretoria, on or before 16 June, 1976.

E. UYS,
Director of Local Government.

Raymond Trevor Lewis, Harold Leonard Gottlieb and Samuel Isaac Segal for:

- (1) The amendment of the conditions of title of Erf 820, Nancefield Township, district Johannesburg, in order to permit the erf to be used for industrial purposes.
- (2) The amendment of the Southern Johannesburg Region Town-planning Scheme by the rezoning of Erf 820 from "Special Residential" to "General Industrial".

This amendment scheme will be known as Southern Johannesburg Region Amendment Scheme 90.

PB. 4-14-2-912-18

Robert James Clark for:

- (1) The amendment of the conditions of title of Lot 175, Craighall Township, district Johannesburg, in order to permit subdivision and the erection of a second dwelling.
- (2) The amendment of the Johannesburg Town-planning Scheme by the rezoning of Lot 175, Craighall Township, district Johannesburg from "Special Residential" with a density of "One dwelling per erf" to "Special Residential" with a density of "One dwelling per 1 500 m²".

This amendment scheme will be known as Amendment Scheme 2/103.

PB. 4-14-2-288-16

NOTICE 235 OF 1976.

PROPOSED EXTENSION OF BOUNDARIES OF BAILLIE PARK.

It is hereby notified in terms of section 82(4) of the Town-planning and Townships Ordinance, 1965, that

KENNISGEWING 234 VAN 1976.

WET OP OPHEFFING VAN BEPERKINGS 84 VAN 1967.

Ingevolge artikel 3(6) van bostaande Wet word hiermee kennis gegee dat onderstaande aansoeke deur die Direkteur van Plaaslike Bestuur ontvang is en ter insake by Kamer B206A, Provinciale Gebou, Pretoriusstraat, Pretoria en in die kantoor van die betrokke plaaslike owerheid. Enige beswaar, met volledige redes daarvoer, moet skriftelik by die Direkteur van Plaaslike Bestuur, by bovermelde adres of Privaatsak X437, Pretoria, ingedien word op voor 16 Junie 1976.

E. UYS,
Direkteur van Plaaslike Bestuur.

Raymond Trevor Lewis, Harold Leonard Gottlieb and Samuel Isaac Segal vir:

- (1) Die wysiging van titelvoorraadse van Erf 820, dorp Nancefield, distrik Johannesburg, ten einde die erf vir nywerheidsdoeleindes te gebruik.
- (2) Die wysiging van die Suidelike Johannesburgstreek-dorpsaanlegskema deur die hersonering van Erf 820 van "Spesiale Woon" tot "Algemene Nywerheid".

Die wysigingskema sal bekend staan as Suidelike Johannesburgstreek-wysigingskema 90.

PB. 4-14-2-912-18

Robert James Clark vir:

- (1) Die wysiging van titelvoorraadse van Lot 175, dorp Craighall, distrik Johannesburg, ten einde dit moontlik te maak om die lot te onderverdeel en 'n tweede woonhuis op te rig.
- (2) Die wysiging van die Johannesburg-dorpsaanlegskema deur die hersonering van Lot 175, dorp Craighall, distrik Johannesburg, van "Spesiale Woon" met 'n digtheid van "Een woonhuis per erf" tot "Spesiale Woon" met 'n digtheid van "Een Woonhuis per 1 500 m²".

Die wysigingskema sal bekend staan as Johannesburg-wysigingskema 2/103.

PB. 4-14-2-288-16

KENNISGEWING 235 VAN 1976.

VOORGESTELDE UITBREIDING VAN GRENSE VAN DORP BAILLIE PARK.

Ingevolge artikel 82(4) van die Ordonnansie op Dorpsbeplanning en Dorpe, 1965, word hierby bekend gemaak

application has been made by Walter Marsden for permission to extend the boundaries of Baillie Park Township to include Portion 223 (a portion of Portion 218) of the farm Vyfhoek No. 428-I.Q., district Potchefstroom.

The relevant portion is situated south of and abuts Erven 362 and 363, Baillie Park Township, west of and abuts Rocker Street and is to be used for special residential purposes.

The application together with the relevant plans, documents and information, is open for inspection at the office of the Director, Room B206A, 2nd Floor, Block B, Provincial Building, Pretorius Street, Pretoria, for a period of four weeks from the date hereof.

Any person who wishes to object to the granting of the application or who is desirous of being heard or of making representations in the matter, shall communicate in writing with the Director of Local Government. Such communication shall be received by the Director not later than four weeks from the date of the first publication of this notice in the *Provincial Gazette*.

All objections must be lodged in duplicate, and addressed to the Director of Local Government, Private Bag X437, Pretoria, 0001.

E. UYS,
Director of Local Government.
Pretoria, 19 May, 1976.

PB. 4-8-2-68-1
19—26

dat Walter Marsden aansoek gedoen het om die uitbreiding van die grense van dorp Baillie Park om Gedeelte 223 ('n gedeelte van Gedeelte 218) van die plaas Vyfhoek No. 428-I.Q., distrik Potchefstroom te omvat.

Die betrokke gedeelte is geleë suid van en grens aan Erwe 362 en 363, Baillie Park dorpsgebied, wes van en grens aan Rockerstraat en sal vir spesiale woondoeleindes gebruik word.

Die aansoek en die betrokke planne, dokumente en inligting lê ter insae by die kantoor van die Direkteur, Kamer B206A, 2de Vloer, Blok B, Provinciale Gebou, Pretoriusstraat, Pretoria, vir 'n tydperk van vier weke na datum hiervan.

Iedereen wat beswaar wil maak teen die toestaan van die aansoek of wat begerig is om in die saak gehoor te word of vertoë te rig, moet die Direkteur skriftelik in kennis stel. Sodanige kennisgewing moet nie later nie as vier weke vanaf die datum van die eerste publikasie van hierdie kennisgewing in die *Provinciale Koerant* deur die Direkteur van Plaaslike Bestuur ontvang word.

Alle besware moet in duplo ingedien word en gerig word aan die Direkteur, Departement van Plaaslike Bestuur, Privaatsak X437, Pretoria, 0001.

E. UYS,
Direkteur van Plaaslike Bestuur.
Pretoria, 19 Mei 1976.

PB. 4-8-2-68-1
19—26

NOTICE 237 OF 1976.

BRONKHORSTSPRUIT AMENDMENT SCHEME 1/17.

It is hereby notified in terms of section 46 of the Town-planning and Townships Ordinance, 1965, (as amended) that application has been made by the owner Messrs. Tuesday Industries (Proprietary) Limited, C/o. Mr. C. A. Nolte, P.O. Box 50849, Randburg for the amendment of Bronkhortspruit Town-planning Scheme 1, 1952 by rezoning Erven 196 up to and including 200 bounded by Majonet Street, Roos Street, Saron Street and Lelie Street and Erven 367 up to and including 369 bounded by Krisant Road and Madeliefie Street, Riamarpark Township, from "Special" for the erection of a dwelling house, a block or blocks of flats to "Special Residential" with a density of "One dwelling per 1 000 m²".

The amendment will be known as Bronkhortspruit Amendment Scheme 1/17. Further particulars of the Scheme are open for inspection at the office of the Town Clerk, Bronkhortspruit and at the office of the Director of Local Government, Room B206A, Provincial Building, Pretorius Street, Pretoria.

Any objection or representations in regard to the application shall be submitted to the Director of Local Government, in writing at the above address or Private Bag X437, Pretoria and the Town Clerk, P.O. Box 40, Bronkhortspruit at any time within a period of 4 weeks from the date of this notice.

E. UYS,
Director of Local Government.
Pretoria, 19 May, 1976.

PB. 4-9-2-50-17
19—26

KENNISGEWING 237 VAN 1976.

BRONKHORSTSPRUIT-WYSIGINGSKEMA 1/17.

Hierby word ooreenkomsdig die bepalings van artikel 46 van die Ordonnansie op Dorpsbeplanning en Dorpe, 1965, (soos gewysig) bekend gemaak dat die eienaar mnr. Tuesday Industries (Eiendoms) Beperk, P/a. mnr. C. A. Nolte, Posbus 50849, Randburg aansoek gedoen het om Bronkhortspruit-dorpsaanlegskema 1, 1952 te wysig deur die hersonering van Erwe 196 tot en met 200 begrens deur Majonetstraat, Roosstraat, Leliestraat en Saronstraat en Erwe 367 tot en met 369, geleë tussen Krisantweg en Madeliefiestraat, dorp Riamarpark, van "Spesiaal" vir die oprigting van 'n woonhuis, woonstelblok of woonstelblokke tot "Spesiale Woon" met 'n digtheid van "Een woonhuis per 1 000 m²".

Verdere besonderhede van hierdie wysigingskema (wat Bronkhortspruit-wysigingskema 1/17 genoem sal word) lê in die kantoor van die Direkteur van Plaaslike Bestuur, Kamer B206A, Provinciale Gebou, Pretoriusstraat, Pretoria en in die kantoor van die Stadsklerk van Bronkhortspruit ter insae.

Enige beswaar of vertoë teen die aansoek kan te eniger tyd binne 'n tydperk van 4 weke vanaf die datum van hierdie kennisgewing aan die Direkteur van Plaaslike Bestuur by bovemelde adres of Privaatsak X437, Pretoria en die Stadsklerk, Posbus 40, Bronkhortspruit skriftelik voorgelê word.

E. UYS,
Direkteur van Plaaslike Bestuur.
Pretoria, 19 Mei 1976.

PB. 4-9-2-50-17
19—26

NOTICE 238 OF 1976.

PRETORIA AMENDMENT SCHEME 291.

It is hereby notified in terms of section 46 of the Town-planning and Townships Ordinance, 1965, (as amended) that application has been made by the owner Iris Lillian Meter C/o. Messrs. Fehrsen and Douglas, P.O. Box 303, Pretoria for the amendment of Pretoria Town-planning scheme 1974, by rezoning Erf 1766 situated on Antares Street, Waterkloof Ridge Extension 1 Township from "Special Residential" with a density of "One dwelling per 4 000 m²" to "Special Residential" with a density of "One dwelling per 2 500 m²".

The amendment will be known as Pretoria Amendment Scheme 291. Further particulars of the Scheme are open for inspection at the office of the Town Clerk, Pretoria and at the office of the Director of Local Government, Room B206A, Provincial Building, Pretorius Street, Pretoria.

Any objection or representations in regard to the application shall be submitted to the Director of Local Government, in writing at the above address or Private Bag X437, Pretoria and the Town Clerk, P.O. Box 440, Pretoria at any time within a period of 4 weeks from the date of this notice.

E. UYS,
Director of Local Government.

Pretoria, 19 May, 1976.

PB. 4-9-2-3H-291
19—26

NOTICE 239 OF 1976.

PRETORIA AMENDMENT SCHEME 290.

It is hereby notified in terms of section 46 of the Town-planning and Townships Ordinance, 1965, (as amended) that application has been made by the owner "Martin Jonker Beleggings Lynnwood (Edms.) Bpk." C/o. Messrs. Hendrik Minnaar and Partners, P.O. Box 3973, Pretoria for the amendment of Pretoria Town-planning Scheme, 1974, to increase the coverage applicable to Consolidated Erf 894, situated on Lynnwood Road, Menlo Park Township, Pretoria, and zoned "General Business", from 60% to 64%.

The amendment will be known as Pretoria Amendment Scheme 290. Further particulars of the Scheme are open for inspection at the office of the Town Clerk, Pretoria and at the office of the Director of Local Government, Room B206A, Provincial Building, Pretorius Street, Pretoria.

Any objection or representations in regard to the application shall be submitted to the Director of Local Government, in writing at the above address or Private Bag X437, Pretoria and the Town Clerk, P.O. Box 440, Pretoria at any time within a period of 4 weeks from the date of this notice.

E. UYS,
Director of Local Government.

Pretoria, 19 May, 1976.

PB. 4-9-2-3H-290
19—26

KENNISGEWING 238 VAN 1976.

PRETORIA-WYSIGINGSKEMA 291.

Hierby word ooreenkomsdig die bepalings van artikel 46 van die Ordonnansie op Dorpsbeplanning en Dorpe, 1965, (soos gewysig) bekend gemaak dat die eienaar Iris Lillian Meter, P/a. Mnre. Fehrsen en Douglas, Posbus 303, Pretoria aansoek gedoen het om Pretoria-dorpsbeplanningskema 1974 te wysig deur die hersonering van Erf 1766 geleë aan Antaresstraat, dorp Waterkloof Ridge Uitbreiding 1, vanaf "Spesiale Woon" met 'n digtheid van "Een woonhuis per 4 000 m²" tot "Spesiale Woon" met 'n digtheid van "Een woonhuis per 2 500 m²".

Verdere besonderhede van hierdie wysigingskema (wat Pretoria-wysigingskema 291 genoem sal word) lê in die kantoor van die Direkteur van Plaaslike Bestuur, Kamer B206A, Provinciale Gebou, Pretoriusstraat, Pretoria en in die kantoor van die Stadsklerk van Pretoria ter insae.

Enige beswaar of vertoe teen die aansoek kan te eniger tyd binne 'n tydperk van 4 weke vanaf die datum van hierdie kennisgewing aan die Direkteur van Plaaslike Bestuur by bovermelde adres of Privaatsak X437, Pretoria en die Stadsklerk, Posbus 440, Pretoria, skriftelik voorgelê word.

E. UYS,
Direkteur van Plaaslike Bestuur.

Pretoria, 19 Mei 1976.

PB. 4-9-2-3H-291
19—26

KENNISGEWING 239 VAN 1976.

PRETORIA-WYSIGINGSKEMA 290.

Hierby word ooreenkomsdig die bepalings van artikel 46 van die Ordonnansie op Dorpsbeplanning en Dorpe, 1965, (soos gewysig) bekend gemaak dat die eienaar Martin Jonker Beleggings Lynnwood (Edms.) Bpk., P/a mnrc. Hendrik Minnaar en Vennote, Posbus 3973, Pretoria aansoek gedoen het om Pretoria-dorpsbeplanningskema, 1974 te wysig deur die dekking van toepassing op Gekonsolideerde Erf 894, geleë aan Lynnwoodweg, dorp Menlo Park, Pretoria, en gesoneer "Algemene Besigheid" van 60% tot 64% te verhoog.

Verdere besonderhede van hierdie wysigingskema (wat Pretoria-wysigingskema 290 genoem sal word) lê in die kantoor van die Direkteur van Plaaslike Bestuur, Kamer B206A, Provinciale Gebou, Pretoriusstraat, Pretoria en in die kantoor van die Stadsklerk van Pretoria ter insae.

Enige beswaar of vertoe teen die aansoek kan te eniger tyd binne 'n tydperk van 4 weke vanaf die datum van hierdie kennisgewing aan die Direkteur van Plaaslike Bestuur by bovermelde adres of Privaatsak X437, Pretoria en die Stadsklerk, Posbus 440, Pretoria, skriftelik voorgelê word.

E. UYS,
Direkteur van Plaaslike Bestuur.

Pretoria, 19 Mei 1976.

PB. 4-9-2-3H-290
19—26

NOTICE 240 OF 1976.

JOHANNESBURG AMENDMENT SCHEME 874.

It is hereby notified in terms of section 46 of the Town-planning and Townships Ordinance, 1965, (as amended) that application has been made by the owner Bosmont Hotels (Proprietary) Limited C/o. Messrs. Hofmeyer, Van der Merwe and Botha for the amendment of Johannesburg Town-planning Scheme 1, 1946 by rezoning Erf 916, situated on Soutpansberg Avenue, Bosmont Township, from "Special Residential" to "General Residential".

The amendment will be known as Johannesburg Amendment Scheme 874. Further particulars of the Scheme are open for inspection at the office of the Town Clerk Johannesburg and at the office of the Director of Local Government, Room B206A, Provincial Building, Pretorius Street, Pretoria.

Any objection or representations in regard to the application shall be submitted to the Director of Local Government, in writing at the above address or Private Bag X437, Pretoria and the Town Clerk, P.O. Box 1049, Johannesburg at any time within a period of 4 weeks from the date of this notice.

E. UYS,

Director of Local Government.

Pretoria, 19 May, 1976.

PB. 4-9-2-2-874
19—26

NOTICE 241 OF 1976.

SOUTHERN JOHANNESBURG REGION AMENDMENT SCHEME 95.

It is hereby notified in terms of section 46 of the Town-planning and Townships Ordinance, 1965, (as amended) that application has been made by the owner Mr. Hassen Ismail Patel, C/o. Mr. Fred Fisher, P.O. Box 37038, Birnam Park for the amendment of Southern Johannesburg Region Town-planning Scheme, 1962 by rezoning Erf 5449, situated on Nyala Avenue, Lenasia Extension 5 Township, from "Special Residential" to "General Residential" Use Zone II.

The amendment will be known as Southern Johannesburg Region Amendment Scheme 95. Further particulars of the Scheme are open for inspection at the office of the Town Clerk, Johannesburg, and at the office of the Director of Local Government, Room B206A, Provincial Building, Pretorius Street, Pretoria.

Any objection or representations in regard to the application shall be submitted to the Director of Local Government, in writing at the above address or Private Bag X437, Pretoria and the Town Clerk, P.O. Box 1049, Johannesburg at any time within a period of 4 weeks from the date of this notice.

E. UYS,

Director of Local Government.

Pretoria, 19 May, 1976.

PB. 4-9-2-213-95
19—26

KENNISGEWING 240 VAN 1976.

JOHANNESBURG-WYSIGINGSKEMA 874.

Hierby word ooreenkomstig die bepalings van artikel 46 van die Ordonnansie op Dorpsbeplanning en Dorpe, 1965, (soos gewysig) bekend gemaak dat die eienaar Bosmont Hotels (Proprietary) Limited, p/a mnre. Hofmeyer, Van der Merwe en Botha aansoek gedoen het om Johannesburg-dorpsaanlegskema 1, 1946 te wysig deur die hersonering van Erf 916 geleë aan Soutpansberglaan, dorp Bosmont, vanaf "Spesiale Woon" tot "Algemene Woon".

Verdere besonderhede van hierdie wysigingskema (wat Johannesburg-wysigingskema 874 genoem sal word) lê in die kantoor van die Direkteur van Plaaslike Bestuur, Kamer B206A, Provinciale Gebou, Pretoriussstraat, Pretoria en in die kantoor van die Stadsklerk van Johannesburg ter insae.

Enige beswaar of vertoe teen die aansoek kan te eniger tyd binne 'n tydperk van 4 weke vanaf die datum van hierdie kennisgewing aan die Direkteur van Plaaslike Bestuur by bovemelde adres of Privaatsak X437, Pretoria en die Stadsklerk, Posbus 1049, Johannesburg skriftelik voorgelê word.

E. UYS,

Direkteur van Plaaslike Bestuur.

Pretoria, 19 Mei 1976.

PB. 4-9-2-2-874
19—26

KENNISGEWING 241 VAN 1976.

SUIDELIKE JOHANNESBURGSTREEK-WYSIGINGSKEMA 95.

Hierby word ooreenkomstig die bepalings van artikel 46 van die Ordonnansie op Dorpsbeplanning en Dorpe, 1965, (soos gewysig) bekend gemaak dat die eienaar mnr. Hassen Ismail Patel, P/a. mnr. Fred Fisher, Posbus 37038, Birnam Park aansoek gedoen het om Suidelike Johannesburgstreek-dorpsaanlegskema, 1962 te wysig deur die hersonering van Erf 5449, geleë aan Nyalaalaaan, dorp Lenasia Uitbreiding 5, vanaf "Spesiale Woon" tot "Algemene Woon" Gebruikstreek II.

Verdere besonderhede van hierdie wysigingskema (wat Suidelike Johannesburgstreek-wysigingskema 95 genoem sal word) lê in die kantoor van die Direkteur van Plaaslike Bestuur, Kamer B206A, Provinciale Gebou, Pretoriussstraat, Pretoria en in die kantoor van die Stadsklerk van Johannesburg ter insae.

Enige beswaar of vertoe teen die aansoek kan te eniger tyd binne 'n tydperk van 4 weke vanaf die datum van hierdie kennisgewing aan die Direkteur van Plaaslike Bestuur by bovemelde adres of Privaatsak X437, Pretoria en die Stadsklerk, Posbus 1049, Johannesburg skriftelik voorgelê word.

E. UYS,

Direkteur van Plaaslike Bestuur.

Pretoria, 19 Mei 1976.

PB. 4-9-2-213-95
19—26

NOTICE 242 OF 1976.

NORTHERN JOHANNESBURG REGION AMENDMENT SCHEME 610.

It is hereby notified in terms of section 46 of the Town-planning and Townships Ordinance, 1965, (as amended) that application has been made by the owner Mr. E. W. Greiser, C/o. Haacke, Sher and Aab, P.O. Box 174, Pretoria for the amendment of Northern Johannesburg Region Town-planning Scheme, 1958, by rezoning Erven 46 and 47 situated on Rotherfield Avenue, Essexwold Township, Bedfordview from "Special Residential" with a density of "One dwelling per erf" to "Special Residential" with a density of "One dwelling per 2 000 m²".

The amendment will be known as Northern Johannesburg Region Amendment Scheme 610. Further particulars of the Scheme are open for inspection at the office of the Town Clerk, Bedfordview and at the office of the Director of Local Government, Room B206A, Provincial Building, Pretorius Street, Pretoria.

Any objection or representations in regard to the application shall be submitted to the Director of Local Government, in writing at the above address or Private Bag X437, Pretoria and the Town Clerk, P.O. Box 3, Bedfordview at any time within a period of 4 weeks from the date of this notice.

E. UYS,
Director of Local Government.

Pretoria, 19 May, 1976.

PB. 4-9-2-212-610
19—26

NOTICE 243 OF 1976.

NORTHERN JOHANNESBURG REGION AMENDMENT SCHEME 772.

It is hereby notified in terms of section 46 of the Town-planning and Townships Ordinance, 1965, (as amended) that application has been made by the owner Galeric Property Investments (Proprietary) Limited, C/o. Messrs. Haacke, Sher and Aab, P.O. Box 174, Pretoria for the amendment of Northern Johannesburg Region Town-planning Scheme, 1958, by rezoning Erf 26, situated on Fletching Avenue, Essexwold Township, Bedfordview from "Special Residential" with a density of "One dwelling per Erf" to "Special Residential" with a density of "One dwelling per 2 000 m²".

The amendment will be known as Northern Johannesburg Region Amendment Scheme 772. Further particulars of the Scheme are open for inspection at the office of the Town Clerk, Bedfordview and at the office of the Director of Local Government, Room B206A, Provincial Building, Pretorius Street, Pretoria.

Any objection or representations in regard to the application shall be submitted to the Director of Local Government, in writing at the above address or Private Bag X437, Pretoria and the Town Clerk, P.O. Box 3, Bedfordview at any time within a period of 4 weeks from the date of this notice.

E. UYS,
Director of Local Government.

Pretoria, 19 May, 1976.

PB. 4-9-2-212-772
19—26

KENNISGEWING 242 VAN 1976.

NOORDELIKE JOHANNESBURGSTREEK-WYSGINGSKEMA 610.

Hierby word ooreenkomsdig die bepalings van artikel 46 van die Ordonnansie op Dorpsbeplanning en Dorpe, 1965, (soos gewysig) bekend gemaak dat die eienaar mnr. E. W. Greiser, P/a. Haacke, Sher en Aab, Posbus 174, Pretoria, aansoek gedoen het om Noordelike Johannesburgstreek-dorpsaanlegskema, 1958, te wysig deur die hersonering van 'Erwe 46 en 47 geleë aan Rotherfieldlaan, dorp Essexwold, Bedfordview vanaf "Spesiale Woon" met 'n digtheid van "Een woonhuis per erf" tot "Spesiale Woon" met 'n digtheid van "Een woonhuis per 2 000 m²".

Verdere besonderhede van hierdie wysigingskema (wat Noordelike Johannesburgstreek-wysigingskema 610 genoem sal word) lê in die kantoor van die Direkteur van Plaaslike Bestuur, Kamer B206A, Provinciale Gebou, Pretoriussstraat, Pretoria en in die kantoor van die Stads-klerk van Bedfordview ter insae.

Enige beswaar of vertoë teen die aansoek kan te eniger tyd binne 'n tydperk van 4 weke vanaf die datum van hierdie kennisgewing aan die Direkteur van Plaaslike Bestuur by bovermelde adres of Privaatsak X437, Pretoria en die Stads-klerk, Posbus 3, Bedfordview skriftelik voorgelê word.

E. UYS,
Direkteur van Plaaslike Bestuur.

Pretoria, 19 Mei 1976.

PB. 4-9-2-212-610
19—26

KENNISGEWING 243 VAN 1976.

NOORDELIKE JOHANNESBURGSTREEK-WYSGINGSKEMA 772.

Hierby word ooreenkomsdig die bepalings van artikel 46 van die Ordonnansie op Dorpsbeplanning en Dorpe, 1965, (soos gewysig) bekend gemaak dat die eienaar Galeric Property Investments (Proprietary) Limited, P/a. mnr. Haacke, Sher en Aab, Posbus 174, Pretoria aansoek gedoen het om Noordelike Johannesburgstreek-dorpsaanlegskema, 1958, te wysig deur die hersonering van Erf 26, geleë aan Fletchinglaan, dorp Essexwold, Bedfordview van "Spesiale Woon" met 'n digtheid van "Een woonhuis per Erf" tot "Spesiale Woon" met 'n digtheid van "Een woonhuis per 2 000 m²".

Verdere besonderhede van hierdie wysigingskema (wat Noordelike Johannesburgstreek-wysigingskema 772 genoem sal word) lê in die kantoor van die Direkteur van Plaaslike Bestuur, Kamer B206A, Provinciale Gebou, Pretoriussstraat, Pretoria en in die kantoor van die Stads-klerk van Bedfordview ter insae.

Enige beswaar of vertoë teen die aansoek kan te eniger tyd binne 'n tydperk van 4 weke vanaf die datum van hierdie kennisgewing aan die Direkteur van Plaaslike Bestuur by bovermelde adres of Privaatsak X437, Pretoria en die Stads-klerk, Posbus 3, Bedfordview skriftelik voorgelê word.

E. UYS,
Direkteur van Plaaslike Bestuur.

Pretoria, 19 Mei 1976.

PB. 4-9-2-212-772
19—26

NOTICE 244 OF 1976.

BRONKHORSTSPRUIT AMENDMENT SCHEME 1/18.

It is hereby notified in terms of section 46 of the Town-planning and Townships Ordinance, 1965, (as amended) that application has been made by the owner Tuesday Industries (Pty) Ltd., C/o. Mr. C. A. Nolte, P.O. Box 50849, Randburg for the amendment of Bronkhortspruit Town-planning Scheme 1, 1952 by rezoning Erven 355, 356, 357, situated on Verbena Street and Krisant Road and Erven 360, 361, 362, 363 and 364, situated on Protea Road and Hortensia Street, Riamarpark Township, Bronkhortspruit from "General Residential" to "Special Residential" with a density of "One dwelling per 1 000 m²".

The amendment will be known as Bronkhortspruit Amendment Scheme 1/18. Further particulars of the Scheme are open for inspection at the office of the Town Clerk Bronkhortspruit and at the office of the Director of Local Government, Room B206A, Provincial Building, Pretorius Street, Pretoria.

Any objection or representations in regard to the application shall be submitted to the Director of Local Government, in writing at the above address or Private Bag X437, Pretoria and the Town Clerk, P.O. Box 40, Bronkhortspruit at any time within a period of 4 weeks from the date of this notice.

E. UYS,
Director of Local Government.

Pretoria, 19 May, 1976.

PB. 4-9-2-50-18
19—26

NOTICE 245 OF 1976.

ERMELO AMENDMENT SCHEME 1/42.

It is hereby notified in terms of section 46 of the Town-planning and Townships Ordinance, 1965, (as amended) that application has been made by the owner "Oostelike Transvaalse Koöperasie Beperk", P.O. Box 100, Bethal for the amendment of Ermelo Town-planning Scheme 1, 1954, by rezoning a part of the Remainder of consolidated Erf 3805 and a part of Portion 1 of consolidated Erf 3805, situated on Naudé Street, Ermelo Township from —

- (a) a part of the Remainder of consolidated Erf 3805 from partly "General Business" and partly "Restricted Industrial" and
- (b) a part of Portion 1 of consolidated Erf 3805 from "Special Residential" with a density of "One dwelling per 1 500 m²"

both to "General Business" with a density of "One dwelling per Erf".

The amendment will be known as Ermelo Amendment Scheme 1/42. Further particulars of the Scheme are open for inspection at the office of the Town Clerk, Ermelo and at the office of the Director of Local Government, Room B206A, Provincial Building, Pretorius Street, Pretoria.

KENNISGEWING 244 VAN 1976.

BRONKHORSTSPRUIT-WYSIGINGSKEMA 1/18.

Hierby word ooreenkomstig die bepalings van artikel 46 van die Ordonnansie op Dorpsbeplanning en Dorpe, 1965, (soos gewysig) bekend gemaak dat die eienaar Tuesday Industries (Eiendoms) Beperk, P/a. mnr. C. A. Nolte, Posbus 50849, Randburg aansoek gedoen het om Bronkhortspruit-dorpsaanlegskema 1, 1952 te wysig deur die hersonering van Erwe 355, 356, 357, geleë aan Verbenastraat en Krisantweg en Erwe 360, 361, 362, 363 en 364 geleë aan Proteaweg en Hortensiastraat, dorp Riamarpark, Bronkhortspruit vanaf "Algemene Woon" tot "Spesiale Woon" met 'n digtheid van "Een woonhuis per 1 000 m²".

Verdere besonderhede van hierdie wysigingskema (wat Bronkhortspruit-wysigingskema 1/18 genoem sal word) lê in die kantoor van die Direkteur van Plaaslike Bestuur, Kamer B206A, Provinciale Gebou, Pretoriusstraat, Pretoria en in die kantoor van die Stadsklerk van Bronkhortspruit ter insae.

Enige beswaar of vertoë teen die aansoek kan te eniger tyd binne 'n tydperk van 4 weke vanaf die datum van hierdie kennisgewing aan die Direkteur van Plaaslike Bestuur by bovemelde adres of Privaatsak X437, Pretoria en die Stadsklerk, Posbus 40, Bronkhortspruit skriftelik voorgelê word.

E. UYS,
Direkteur van Plaaslike Bestuur.

Pretoria, 19 Mei 1976.

PB. 4-9-2-50-18
19—26

KENNISGEWING 245 VAN 1976.

ERMELO-WYSIGINGSKEMA 1/42.

Hierby word ooreenkomstig die bepalings van artikel 46 van die Ordonnansie op Dorpsbeplanning en Dorpe, 1965, (soos gewysig) bekend gemaak dat die eienaar Oostelike Transvaalse Koöperasie Beperk, Posbus 100, Bethal aansoek gedoen het om Ermelo-dorpsaanlegskema 1, 1954 te wysig deur die hersonering van 'n deel van die Restant van gekonsolideerde Erf 3805 en 'n deel van Gedeelte 1 van Gekonsolideerde Erf 3805, geleë aan Naudéstraat, dorp Ermelo van

- (a) 'n deel van die Restant van gekonsolideerde Erf 3805 van gedeeltelik "Algemene Besigheid" en gedeeltelik "Beperkte Nywerheid" en
- (b) 'n deel van Gedeelte 1 van gekonsolideerde Erf 3805 van "Spesiale Woon" met 'n digtheid van "Een Woonhuis per 1 500 m²"

albei tot "Algemene Besigheid" met 'n digtheid van "Een Woonhuis per Erf".

Verdere besonderhede van hierdie wysigingskema (wat Ermelo-wysigingskema 1/42 genoem sal word) lê in die kantoor van die Direkteur van Plaaslike Bestuur, Kamer B206A, Provinciale Gebou, Pretoriusstraat, Pretoria en in die kantoor van die Stadsklerk van Ermelo ter insae.

Any objection or representations in regard to the application shall be submitted to the Director of Local Government, in writing at the above address or Private Bag X437, Pretoria and the Town Clerk, P.O. Box 48, Ermelo at any time within a period of 4 weeks from the date of this notice.

E. UYS,
Director of Local Government.
Pretoria, 19 May, 1976.

PB. 4-9-2-14-42
19—26

Enige beswaar of vertoë teen die aansoek kan te eniger tyd binne 'n tydperk van 4 weke vanaf die datum van hierdie kennisgewing aan die Direkteur van Plaaslike Bestuur by bovemelde adres of Privaatsak X437, Pretoria en die Stadsklerk, Posbus 48, Ermelo skriftelik voorgelê word.

E. UYS,
Direkteur van Plaaslike Bestuur.
Pretoria, 19 Mei 1976.

PB. 4-9-2-14-42
19—26

TENDERS

N.B. — Tenders previously published and where the closing dates have not yet passed, have not be repeated in this notice. Tenders are normally published 3-5 weeks before the closing date.

**TRANSVAAL PROVINCIAL
ADMINISTRATION.**

TENDERS.

Tenders are invited for the following services / supplies / sales. (Unless otherwise indicated in the description tenders are for supplies):—

TENDERS

L.W. — Tenders wat voorheen gepubliseer is en waarvan die sluitingsdatum nog nie verstreke is nie, word nie in hierdie kenngewing herhaal nie. Tenders word normaalweg 3-5 weke voor die sluitingsdatum gepubliseer.

**TRANSVAALSE PROVINSIALE
ADMINISTRASIE.**

TENDERS.

Tenders vir die volgende dienste / voorrade / verkope word ingewag. (Tensy dit in die uiteensetting anders aangegee word, word tenders vir voorrade bedoel):—

<i>Tender No.</i>	<i>Description of Service Beskrywing van Diens</i>	<i>Closing Date Sluitingsdatum</i>
W.F.T.B. 115/76	Hoërskool Driehoek, Vanderbijlpark: Electrical installation/Elektriese installasie. Item 1041/73	18/6/1976
W.F.T.B. 116/76	Hoërskool Hartbeespoort (Previously/Voorheen Hoër Huishoudskool Martha Human): Electrical installation / Elektriese installasie. (Item 1035/73)	18/6/1976
W.F.T.B. 117/76	J. G. Strijdom Hospital, Johannesburg: Supply, delivery and installation of an intercommunication system / J. G. Strijdom-hospitaal, Johannesburg: Verskaffing, aflewering en installering van 'n interkommunikasiestelsel	18/6/1976
W.F.T.B. 118/76	Klerksdorp Hospital: Erection of residential facilities for Whites / Klerksdorpse Hospitaal: Oprigting van woongriewe vir Blankes. Item 2058/73	18/6/1976
W.F.T.B. 119/76	Laerskool Ogies: Electrical installation / Elektriese installasie. Item 1050/74	18/6/1976
W.F.T.B. 120/76	The Vaal High School, Vanderbijlpark: Electrical installation/Elektriese installasie. Item 1093/71	18/6/1976

IMPORTANT NOTES.

1. The relative tender documents including the Administration's official tender forms, are obtainable on application from the relative address indicated below. Such documents and any tender/contract conditions not embodied in the tender documents are also available for inspection at the said address:

Tender Ref.	Postal address, Pretoria.	Office in New Provincial Building, Pretoria			
		Room No.	Block	Floor	Phone Pretoria
HA 1	Director of Hospital Services, Private Bag X221.	A739	A	7	48-9251
HA 2	Director of Hospital Services, Private Bag X221.	A739	A	7	48-9401
HB	Director of Hospital Services, Private Bag X221.	A723	A	7	48-9202
HC	Director of Hospital Services, Private Bag X221.	A728	A	7	48-9206
HD	Director of Hospital Services, Private Bag X221.	A730	A	7	48-0354
PFT	Provincial Secretary (Purchases and Supplies) Private Bag X64.	A1119	A	11	48-0924
RFT	Director, Transvaal Roads Department, Private Bag X197.	D307	D	3	48-0530
TED	Director, Transvaal Education Department, Private Bag X76.	A549	A	5	48-0651
WFT	Director, Transvaal Department of Works, Private Bag X228.	C112	C	1	48-0675
WFTB	Director, Transvaal Department of Works, Private Bag X228.	E105	E	1	48-0306

2. The Administration is not bound to accept the lowest or any tender and reserves the right to accept a portion of a tender.

3. In the case of each W.F.T.B. tender the tenderer must pay a deposit of R4 before he will be supplied with the tender documents. Such deposit must be in the form of cash, a bank initialled cheque, or a department standing deposit receipt (R10). The said deposit will be refunded if a bona fide tender is received from the tenderer or if the tender documents including plans, specifications and bills of quantities are returned by the tenderer within 14 days after the closing date of the tender to the relative address shown in note 1 above.

4. All tenders must be submitted on the Administration's official tender forms.

5. Each tender must be submitted in a separate sealed envelope addressed to the Chairman, Transvaal Provincial Tender Board, P.O. Box 1040, Pretoria, and must be clearly super-scripted to show the tenderer's name and address, as well as the number, description and closing date of the tender. Tenders must be in the hands of the Chairman by 11 a.m. on the closing date indicated above.

6. If tenders are delivered by hand, they must be deposited in the Formal Tender Box at the Enquiry Office in the foyer of the New Provincial Building, at the Pretorius Street main entrance (near Bosman Street corner), Pretoria, by 11 a.m. on the closing date.

C. W. Grunow, Chairman, Transvaal Provincial Tender Board (Tvl.), Pretoria, 12 May, 1976.

BELANGRIKE OPMERKINGS.

1. Die betrokke tenderdokumente, met inbegrip van die amptelike tendervorms van die Administrasie, is op aanvraag by die onderstaande adresse verkrybaar. Sodanige dokumente asmede enige tender/kontrakvoorraad wat nie in die tenderdokumente opgeneem is nie, is ook by die genoemde adresse vir inspeksie verkrybaar:

Tender verwy-sing	Posadres te Pretoria	Kantoor in Nuwe Proviniale Gebou, Pretoria			
		Kamer No.	Blok	Verdie-ping	Foon Pretoria
HA 1	Direkteur van Hospitaaldienste, Privaatsak X221.	A739	A	7	48-9251
HA 2	Direkteur van Hospitaaldienste, Privaatsak X221.	A739	A	7	48-9401
HB	Direkteur van Hospitaaldienste, Privaatsak X221.	A723	A	7	48-9202
HC	Direkteur van Hospitaaldienste, Privaatsak X221.	A728	A	7	48-9206
HD	Direkteur van Hospitaaldienste, Privaatsak X221.	A730	A	7	48-0354
PFT	Provinciale Sekretaris (Aankope en Voorrade), Privaatsak X64.	A1119	A	11	48-0924
RFT	Direkteur, Transvaalse Paaiedepartement, Privaatsak X197.	D307	D	3	48-0530
TOD	Direkteur, Transvaalse Onderwysdepartement, Privaatsak X76.	A549	A	5	48-0651
WFT	Direkteur, Transvaalse Werkedepartement, Privaatsak X228.	C112	C	1	48-0675
WFTB	Direkteur, Transvaalse Werkedepartement, Privaatsak X228.	E105	E	1	48-0306

2. Die Administrasie is nie daartoe verplig om die laagste of enige tender aan te neem nie en behou hom die reg voor om 'n gedeelte van 'n tender aan te neem.

3. In die geval van iedere W.F.T.B.-tender moet die tenderaar 'n deposito van R4 stort alvorens hy van die tenderdokumente voorsien sal word. Sodanige deposito moet in kontantgeld wees, 'n tjet deur die bank geparafeer of 'n departementelegorderkwantie (R10). Genoemde depositobedrag sal terugbetaal word as 'n bona fide-inskrywing van die tenderaar ontvang word of as die tenderdokumente, met inbegrip van planne, spesifikasies en hoeveelheidslysste, binne 14 dae na die sluitingsdatum van die tenderaar teruggestuur word na die betrokke adres in opmerking 1 hierbo aangetoon.

4. Alle tenders moet op die amptelike tendervorm van die Administrasie voorgelê word.

5. Iedere inskrywing moet in 'n afsonderlike verseële koevert ingedien word, geadresseer aan die Voorsitter, Die Transvaalse Provinciale Tenderraad, Posbus 1040, Pretoria, en moet duidelik van die opschrift voorsien wees ten einde die tenderaar se naam en adres aan te toon, asook die nommer, beskrywing en sluitingsdatum van die tender. Inskrywings moet teen 11 v.m. op die sluitingsdatum hierbo aangetoon, in die Voorsitter se hande wees.

6. Indien inskrywings per hand ingedien word, moet hulle teen 11 v.m. op die sluitingsdatum in die Formele Tenderbus geplaas wees by die navraagkantoor in die voorportaal van die nuwe Provinciale Gebou by die hoofingang aan Pretoriussstraat se kant (naby die hoek van Bosmanstraat), Pretoria.

C. W. Grunow, Voorsitter, Transvaalse Provinciale Tenderraad (Tvl.), Pretoria, 12 Mei 1976.

Notices By Local Authorities

Plaaslike Bestuurskennisgewings

MUNICIPALITY OF BREYTON. VALUATION ROLL.

Notice is hereby given in accordance with the provisions of section 14 of the Local Authorities Rating Ordinance, 1933, that the General Valuation Roll for the area of the Municipality of Breyten has been completed and certified and that the said roll shall become Fixed and binding upon all parties concerned who shall not have appealed before 14th June 1976 against the decision of the Valuation Court in the manner prescribed in the said Ordinance.

Any person who appeared before the Valuation Court in pursuance of an objection lodged by him and who feels himself aggrieved by the value placed upon any property owned or occupied by him, or on portion thereof divided as contemplated in section 8(d), is entitled to appeal against the decision of the Valuation Court.

By order of the President of the Valuation Court.

H. S. ROELOFZEE,
Town Clerk
Municipal Offices,
Breyten.
12 May, 1976.

MUNISIPALITEIT BREYTON. WAARDERINGSLYS.

Kennisgewing geskied hiermee ingevolge die bepalings van artikel 14 van die Plaaslike Bestuur-Belastingordonnansie, 1933, dat die algemene waarderingslys vir die Municipale gebied van Breyten voltooi en gesertifiseer is en dat dit vasgestel en bindend gemaak sal word op alle betrokke partye wat nie voor 14 Junie 1976 teen die beslissing van die Waarderingshof, op die wyse soos in die genoemde Ordonnansie voorgeskryf, geappelleer het nie.

Alleenlik persone wat in die Waarderingshof in verband met 'n beswaar deur hom ingedien verskyn het en wat hom verongelyk gevoel deur die waarde geplaas op enige eiendom deur hom besit of gekokupéer of op gedeeltes daarvan verdeel soos in artikel 8(d) beoog is geregtig om appèl aan te teken teen die beslissing van die Hof.

Op gesag van die President van die Waarderingshof.

H. S. ROELOFZEE,
Stadsklerk
Municipale Kantore,
Breyten.
12 Mei 1976.

281—12—19

HEALTH COMMITTEE OF MODDERFONTEIN.

NOTICE: GENERAL VALUATION.

Notice is hereby given that the Health Committee of Modderfontein intends re-

questing the Honourable the Administrator to apply the provisions of section 5(2)(a) of the Local Authorities Rating Ordinance, 1933, to the Committee by proclamation in the Provincial Gazette.

The general purport of the proposed amendments is that in terms of these provisions the Committee shall from time to time but not less than once in every five years cause a valuation of all rateable property within the municipality to be made, provided, however, that should such valuation not be completed until after the expiry of the five years aforesaid the Committee shall not then impose any rates on any previous valuation but on such valuation when completed; provided further that such valuation shall not be invalidated by reason of not having been completed within such term of five years.

At present a valuation of all rateable property within the municipality is caused not less than once in every three years.

Any person who desires to record his objection to the said amendments, must do so in writing to the undersigned not later than Friday, 25 June, 1976.

G. HURTER,
Secretary
Modderfontein.
12 May, 1976.

GESONDHEIDS KOMITEE VAN MODDERFONTEIN.

KENNISGEWING: ALGEMENE WAARDERING.

Kennis geskied hiermee dat die Gondheidskomitee van Modderfontein voorneem is om Sy Edele die Administrateur te versoek om by wyse van proklamasie in die Provinciale Koerant die bepalings van artikel 5(2)(a) van die Plaaslike Bestuur-Belastingordonnansie, 1933, op die Komitee van toepassing te maak.

Die algemene strekking van die voorgestelde wysigings is dat die Komitee in gevolge hierdie bepalings van tyd tot tyd, maar minstens eenmaal in elke vyf jaar, 'n waardering sal maak; met dien verstande egter dat, as bedoelde waarderingers voltooi is na verloop van voorgenoemde vyf jaar, die Komitee dan geen belasting op 'n vorige waardering mag opleg nie, maar op so 'n waardering wanneer dit voltooi is; voorts met dien verstande dat sodanige waardering nie ongeldig verklaar mag word omdat dit nie binne bedoelde termyn van vyf jaar voltooi is nie.

Huidig word 'n waardering van alle belasbare eiendomme binne die municipaleiteit minstens eenmaal in elke drie jaar gemaak.

Enige persoon wat beswaar teen genoemde wysiging wens aan te teken moet

dit skriftelik nie later as Vrydag, 25 Junie 1976, by ondergetekende doen.

G. HURTER,
Sekretaris.
Modderfontein.
12 Mei 1976.

289—12—19—26

CITY COUNCIL OF PRETORIA.

INTERIM VALUATION ROLL FOR THE PERIOD 1 JULY, 1974 TO 30 JUNE, 1975.

Notice is hereby given, in terms of section 14 of the Local Authorities Rating Ordinance, 20 of 1933, to all persons interested, that the interim valuation roll for the period 1 July, 1974 to 30 June, 1975 of all rateable property situate within the municipal area of Pretoria has been completed and certified in accordance with the provisions of the Local Authorities Rating Ordinance, 20 of 1933, and will become fixed and binding upon all parties concerned who shall not within one (1) month from the first date of publication of this notice, appeal against the decision of the Valuation Court in the manner provided by the said Ordinance.

The valuation roll may be inspected at the Accounts Hall, Counter No. 51, Munitoria, Van der Walt Street, Pretoria, during normal office hours.

S. F. KINGSLEY,
Town Clerk.

12 May, 1976.
Notice No. 125 of 1976.

STADSRAAD VAN PRETORIA.

TUSSENTYDSE WAARDERINGSLYS VIR DIE TYDPERK 1 JULIE 1974 TOT 30 JUNIE 1975.

Hiermee word aan alle belanghebbendes ooreenkomsdig artikel 14 van die Plaaslike Bestuur-Belastingordonnansie, 20 van 1933, kennis gegee dat die tussentydse waarderingslys vir die tydperk 1 Julie 1974 tot 30 Junie 1975 van alle belasbare eiendom binne die Municipaleiteit Pretoria nou voltooi en gesertifiseer is ooreenkomsdig die bepalings van voornoemde Ordonnansie, en geldig sal word en bindend sal wees op alle betrokkenes wat nie binne 'n maand van hierdie kennisgewing se eerste publikasiedatum af, teen die Waardasiehofbeslissings op die by gemelde Ordonnansie voorgeskrewe wyse appèl aangeteken het nie.

Die waarderingslys kan in die Rekeningsaal, Toonbank No. 51, Munitoria, Van der Waltstraat, Pretoria, gedurende die gewone kantoorure besigtig word.

S. F. KINGSLEY,
Stadsklerk.

12 Mei 1976.
Kennisgewing No. 125 van 1976.

293—12—19

TRANSVAAL BOARD FOR THE DEVELOPMENT OF PERI-URBAN AREAS.

VALUATION ROLLS FOR VARIOUS LOCAL AREA COMMITTEES.

Notice is hereby given in accordance with the provisions of section 14 of the Local Authorities Rating Ordinance, 1933 that the General Valuation Rolls for the areas of the Local Area Committees of Amsterdam, Hillside, Middelburg, Noordvaal, Paardekop, Roosnekal, South-western Pretoria and Vaalwater have been completed and certified and that the said Rolls shall become fixed and binding upon all parties concerned who shall not have appealed before 14th June, 1976, against the decision of the Valuation Court in the manner prescribed in the said Ordinance.

Only a person who appeared before the Valuation Court in pursuance of an objection lodged by him and who feels himself aggrieved by the value placed upon any property owned or occupied by him, or on portions thereof divided as contemplated in section 8(d), is entitled to appeal against the decision of the Valuation Court.

By order of the President of the Valuation Court.

T. G. NIENABER,
Clerk of the Valuation Court.
P.O. Box 1341,
Pretoria.
0001
12 May, 1976.
Notice No. 56/1976.

TRANSVAALSE RAAD VIR DIE ONTWIKKELING VAN BUITESTEDELIKE GEBIEDE.

WAARDERINGSLYSTE VIR VERSKEIE PLAASLIKE GEBIEDSKOMITEES.

Kennisgewing geskied hiermee ingevolge die bepaling van artikel 14 van die Plaaslike Bestuur-Belastingordonansie, 1933, dat die algemene waarderingslyste vir die gebiede van die Plaaslike Gebiedskomitees van Amsterdam, Hillside, Middelburg, Noordvaal, Paardekop, Roosnekal, Suidwes-Pretoria en Vaalwater voltooi en gesertifiseer is en dat dit vasgestel en bindend gemaak sal word op alle betrokke partye wat nie voor 14 Junie 1976 teen die beslissing van die Waarderingshof, op die wyse soos in die noemde Ordonansie voorgeskryf, geappelleer het nie.

Alleenlik 'n persoon wat in die Waarderingshof in verband met 'n beswaardeur hom ingedien verskyn het en wat hom verongelyk gevoel deur die waarde geplaas op enige eiendom deur hom besit of geokkupeer of op gedeelte daarvan verdeel soos in artikel 8(d) bcoog, is geregtig om appèl aan te teken teen die beslissing van die Hof.

Op gesag van die President van die Waarderingshof.

T. G. NIENABER,
Klerk van die Waarderingshof.
Posbus 1341,
Pretoria.
0001
12 Mei 1976.
Kennisgewing No. 56/1976.

TOWN COUNCIL OF STILFONTEIN.
CONFIRMATION OF VALUATION ROLL 1976/1979.

Notice is hereby given in terms of the provisions of section 14 of the Local Authorities Rating Ordinance, 1939, that the Valuation Court has completed its consideration of objections lodged against the valuation roll and has made in the said roll such alterations and amendments in connection therewith as it has deemed necessary. The valuation roll will become binding upon all parties concerned who shall not within a period of one month from the date of the first publication of this notice, appeal from the decision of the Valuation Court in the manner provided in the Ordinance.

J. J. OOSTHUIZEN,
President of the Valuation Court.
Municipal Offices,
Stilfontein.
12 May, 1976.
Notice No. 15/1976.

STADSRAAD VAN STILFONTEIN.
BEKRAGTIGING VAN WAARDERINGSLYS 1976/1979.

Hiermee word ingevolge die bepaling van artikel 14 van die Plaaslike Bestuur-Belastingordonansie, 1933, bekend gemaak dat die Waarderingshof die oorweging van besware wat teen die waarderingslys ingedien was, voltooi het en sodanige veranderings en wysigings aan die genoemde waarderingslys aangebring het as wat hy nodig geag het. Die waarderingslys sal vasgestel en bindend gemaak word vir al die betrokke partye wat nie binne 'n tydperk van een maand vanaf datum van die eerste publikasie van hierdie kennisgewing op die wyse soos voorgeskryf in die Ordonansie teen die beslissing van die Waarderingshof appelleer nie.

J. J. OOSTHUIZEN,
President van die Waarderingshof.
Munisipale Kantore,
Stilfontein.
12 Mei 1976.
Kennisgewing No. 15/1976.

297—12—19

TOWN COUNCIL OF VANDERBIJLPARK.

INTERIM VALUATION ROLL.

Notice is hereby given in terms of the provisions of section 14 of the Local Authorities Rating Ordinance, No. 20 of 1933, as amended, that the Valuation Roll, referred to in Notices Nos. 17/76 and 25/76 has been completed and certified in accordance with the provisions of the said Ordinance, and will be fixed and binding on all parties concerned, should they not appeal against the decision of the Valuation Court before 14th June, 1976, in the manner provided in the said Ordinance.

R. KRUGER,
President of the Court.
P.O. Box 3,
Vanderbijlpark.
12 May, 1976.
Notice No. 37/76.

STADSRAAD VAN VANDERBIJLPARK.
TUSSENTYDSE WAARDERINGSLYS.

Ingevolge die bepaling van artikel 14 van die Plaaslike Bestuur-Belastingordon-

nansie, 20 van 1933, soos gewysig, word bekend gemaak dat die Waarderingslys waarna in Kennisgewings Nos. 17/76 en 25/76 verwys word, nou voltooi en gesertifiseer is ooreenkomsdig die bepalinge van voornoemde Ordonansie, en dat dit vasgestel en bindend sal wees op alle betrokke persone wat nie voor 14 Junie 1976 teen die beslissing van die Waardasiehof op die wyse in genoemde Ordonansie voorgeskryf, appelleer nie.

R. KRUGER,
President van die Hof.
Posbus 3,
Vanderbijlpark.
12 Mei 1976.
Kennisgewing No. 37/76.

304—12—19

TOWN COUNCIL OF VANDERBIJLPARK.

PROCLAMATION OF PUBLIC ROAD.

Notice is hereby given in terms of the Local Authorities Roads Ordinance, No. 44 of 1904, as amended, that the Town Council of Vanderbijlpark has petitioned the Honourable the Administrator to proclaim as a public road a portion of the Remainder of farm Vanderbijl Park No. 550-I.Q.

Copies of the petition, diagram, and description of the relevant road portion will be open for inspection during normal office hours at Room 202, Municipal Office Building, Vanderbijlpark.

Any interested person desirous of lodging any objection to the proclamation of the proposed road must lodge such objection in writing in duplicate with the Administrator, Private Bag X437, Pretoria, and the Town Clerk, P.O. Box 3, Vanderbijlpark, not later than 28th June, 1976.

C. BEUKES,
Acting Administrative Manager.
P.O. Box 3,
Vanderbijlpark.
12 May, 1976.
Notice No. 38/76.

STADSRAAD VAN VANDERBIJLPARK.

PROKLAMASIE VAN OPENBARE PAD.

Ingevolge die bepaling van die "Local Authorities Roads Ordinance", No. 44 van 1904, soos gewysig, word bekend gemaak dat die Stadsraad van Vanderbijlpark 'n versoek tot Sy Edele die Administrateur gerig het om 'n gedeelte van die Restant van die plaas Vanderbijl Park No. 550-I.Q., tot openbare pad te proklameer.

'n Afskrif van die versoekskrif, 'n afdruk van die kaart en omskrywing van die betrokke padgedeelte lê gedurende kantoorure by Kamer 202, Municipale Kantoorgebou, Vanderbijlpark, ter insae.

Enige persoon wat by die saak belang het en teen die proklamasie van die voorstelde pad beswaar wil aanteken, moet sodanige beswaar skriftelik in tweevoud by die Administrateur, Privaatsak X437, Pretoria, en by die Stadsklerk, Posbus 3, Vanderbijlpark, ten laatste op 28 Junie 1976 indien.

C. BEUKES,
Waarnemende Administratiewe Bestuurder.
Posbus 3,
Vanderbijlpark.
12 Mei 1976.
Kennisgewing No. 38/76.

305—12—19—26

**BLOEMHOF MUNICIPALITY:
AMENDMENT OF BY-LAWS.**

It is notified in terms of section 96 of the Local Government Ordinance No. 17 of 1939, as amended, that it is the intention of the Village Council of Bloemhof to amend the following by-laws:

- (a) Electricity Supply By-laws, promulgated under Administrator's Notice No. 953 dated 15th November, 1967, as amended (Tariffs).
- (b) Standard Milk By-laws, promulgated under Administrator's Notice No. 1024 dated 11th August, 1971, as amended, in order to regulate the handling of milk and milk products.

Copies of the proposed amendments will be open for inspection during office hours at the office of the Town Clerk until 4th June, 1976 and objections, if any, must be lodged in writing with the undersigned on or before 4th June, 1976.

W. F. HAMMAN,
Town Clerk.

Municipal Office,
P.O. Box 116,
Bloemhof, 2660.
19 May, 1976.

MUNISIPALITEIT BLOEMHOF.

WYSIGING VAN VERORDENINGE.

Daar word ingevolge die bepalings van artikel 96 van die Ordonnansie op Plaaslike Bestuur No. 17 van 1939, soos gewysig, bekend gemaak dat die Dorpsraad van Bloemhof van voorneme is om die volgende verordeninge te wysig:

- (a) Elektrisiteitsvoorsieningsverordeninge, afgekondig by Administrateurskennisgewing No. 953 gedateer 15 November 1967, soos gewysig (Tariewe).
- (b) Standaardmelkverordeninge, afgekondig by Administrateurskennisgewing No. 1024 gedateer 11 Augustus 1971, soos gewysig, te wysig ten einde die hantering van melk en melkprodukte te reguleer.

Afskrifte van die voorgestelde wysigings lê ter insae gedurende kantoorure by die kantoor van die Stadsklerk tot 4 Junie 1976 en besware daarteen, indien enige, moet skriftelik voor of op 4 Junie 1976 by ondergetekende ingedien word.

W. F. HAMMAN,
Stadsklerk.

Munisipale Kantoor,
Posbus 116,
Bloemhof, 2660.
19 Mei 1976.

306—19

CARLETONVILLE MUNICIPALITY.

PROPOSED AMENDMENT OF WATER SUPPLY BY-LAWS.

Notice is hereby given in terms of the provisions of section 96 of the Local Government Ordinance No. 17 of 1939, as amended, that it is the intention of the Town Council of Carletonville to amend the Water Supply By-laws by increasing the tariffs in order to meet the increased purchase price of water purchased in bulk and to make provision to levy a basic charge in respect of undeveloped erven or sites which can be connected to the reticulation system.

Copies of the proposed amendments lie for inspection at the Office of the Clerk of the Council, Municipal Offices, Halite Street, Carletonville, during office hours.

Any objection against the proposed amendment of the Water Supply By-laws must be lodged in writing with the undersigned not later than Friday, 4th June 1976.

J. F. DE LANGE,
Town Clerk.

Municipal Offices,

P.O. Box 3,
Carletonville.
2500.

19 May, 1976.
Notice No. 19/1976.

MUNISIPALITEIT CARLETONVILLE.

VOORGESTELDE WYSIGING VAN WATERVOORSIENINGSVERORDENINGE.

Kennis geskied hiermee ingevolge die bepalings van artikel 96 van die Ordonnansie op Plaaslike Bestuur, No. 17 van 1939, soos gewysig, dat die Stadsraad van Carletonville van voorneme is om die Watervoorsieningsverordeninge te wysig deur die tariewe te verhoog om die verhoogde aankoopprys van water in groot maat die hoof te bied en om voorsiening te maak om 'n basiese heffing ten opsigte van onontwikkelde erwe of persele wat by die netwerk kan aansluit te vorder.

Afskrifte van die voorgestelde wysigings lê ter insae in die Kantoor van die Klerk van die Raad, Munisipale Kantoor, Halitestraat, Carletonville gedurende kantoorure.

Enige beswaar teen die voorgestelde wysiging van die Watervoorsieningsverordening moet skriftelik by die ondergetekende ingedien word nie later as Vrydag 4 Junie 1976 nie.

J. F. DE LANGE,
Stadsklerk.

Munisipale Kantoor,

Posbus 3,
Carletonville.
2500.

19 Mei 1976.
Kennisgewing No. 19/1976.

307—19

VILLAGE COUNCIL OF DULLSTROOM.

TRIENNIAL VALUATION ROLL 1976/79.

Notice is hereby given, in terms of section 12 of the Local Authorities Rating Ordinance No. 20 of 1933, as amended, that the Triennial Valuation Roll of rateable properties within the Municipality of Dullstroom has been prepared.

The roll will be available for inspection at the Municipal Office during normal office hours, and objections, if any, must be lodged, on the prescribed form, with the Town Clerk, within thirty (30) days of the first publication hereof.

J. J. KITSCHOFF,
Town Clerk.

Dullstroom.

19 May, 1976.

DORPSRAAD VAN DULLSTROOM.

DRIEJAARLIKSE WAARDERINGSLYS 1976/79.

Kennis geskied hiermee ooreenkomsdig artikel 12 van die Plaaslike-Bestuur-Belas-ingordonnansie No. 20 van 1933, soos

gewysig, dat die Driejaarlike Waarderingslys van alle belasbare eiendomme binne die Munisipaliteit van Dullstroom opgestel is.

Die Waarderingslys sal ter insae lê by die Munisipale Kantoor gedurende gewone kantoorure en besware, indien enige, moet skriftelik ingedien word op die voorgeskrewe vorm by die Stadsklerk binne dertig (30) dae na die eerste publikasie hiervan.

J. J. KITSCHOFF,
Stadsklerk.

Dullstroom.
19 Mei 1976.

308—19

TOWN COUNCIL OF DELMAS.

ALIENATION OF LAND.

Notice is hereby given in terms of the provisions of section 79(18) of the Local Government Ordinance, 1939, that the Town Council of Delmas intends, subject to the approval of the Administrator, to do the following:

- (1) To subdivide Erf 510, Delmas Extension No. 2 Township and to alienate the southern portion thereof to the Nursery School Committee of Delmas.
- (2) To alienate by way of sale to messrs. Delmas Kuiken (Pty.) Ltd., the portion of the servitude over Portion 39 of the farm Witklip No. 232-I.R., bordered on the north by the premises of Messrs. Delmas Kuiken (Pty.) Ltd. on the east by the Pretoria-Leslie road and on the south by the Delmas-Witbank railway line, complete with all the existing servitudes.

The conditions of sale and full particulars in regard thereto are open for inspection at the office of the Town Clerk, Delmas, during normal office hours and objections against the proposal must reach the Town Clerk in writing not later than 12h00 on Wednesday, 9th June, 1976.

B. P. M. VAN DER MERWE,
Town Clerk.

Municipal Offices,
Delmas.
19 May, 1976.
Notice No. 11/1976.

STADSRAAD VAN DELMAS.

VERVREEMDING VAN GROND.

Kennis geskied hiermee ingevolge die bepalings van artikel 79(18) van die Ordonnansie op Plaaslike Bestuur, 1939, dat die Stadsraad van Delmas voornemens is om, onderhewig aan die goedkeuring van die Administrator,

- (1) Erf 510, Delmas Uitbreiding No. 2 Dorp onder te verdeel en die suidelike gedeelte daarvan te vervreem aan die Kleuterskoolkomitee van Delmas.
- (2) Die gedeelte van die Servitutus oor Gedeelte 39 van die plaas Witklip No. 232-I.R., begrens deur die persele van die firma Delmas Kuiken (Pty.) Ltd. aan die noordekant, die Pretoria-Lesliepad aan die oostekant en die Delmas-Witbank spoorlyn aan die suidekant met behoud van alle servituite regte daarop, aan die firma Delmas Kuiken (Pty.) Ltd. te vervreem by wyse van verkoop.

Die voorwaardes van verkoop en alle besonderhede in verband daarmee lê ter insae in die kantoor van die Stadsklerk, Munisipale Kantoor, Delmas, gedurende

normale kantoorure en skriftelike beswaar teén die voorname van die Raad moet by die Stadsklerk ingedien word nie later nie as Woensdag, 9 Junie 1976 om 12h00.

B. P. M. VAN DER MERWE,
Stadsklerk.

Munisipale Kantoor,
Delmas.

19 Mei 1976.

Munisipale Kennisgewing No. 11/1976.

309—19

TOWN COUNCIL OF DELMAS.

AMENDMENT OF BY-LAWS.

Notice is hereby given in terms of the provisions of section 96 of the Local Government Ordinance, 1939, as amended of the Council's intention to amend its Traffic By-Laws published under Administrator's Notice No. 648 dated 24th August, 1976, as amended.

The reason for the amendment is that the Council has resolved to adopt the Standard Street and Miscellaneous By-Laws, and as a result, the contradictory sections have to be revoked.

Copies of these amendments are open for inspection at the office of the Town Clerk for a period of fourteen days from the date of publication thereof.

Any person who desires to record his objection to the said amendments must do so in writing to the undermentioned within 14 days after the date of publication of this notice in the Provincial Gazette.

D. P. M. VAN DER MERWE,
Town Clerk.

Municipal Offices,
Delmas.

19 May, 1976.

Municipal Notice No. 9/1976.

STADSRAAD VAN DELMAS.

WYSIGING VAN VERORDENINGE.

Kennis geskied hiermee ingevolge die bepalings van artikel 96 van die Ordonnansie op Plaaslike Bestuur, 1939, soos gewysig, dat die Raad voornemens is om sy Verkeersverordeninge, afgekondig by Administrateurskennisgewing No. 648 van 24 Augustus 1960, soos gewysig, verder te wysig.

Die rede vir hierdie wysiging is dat die Raad besluit het om die Standaard Staat en Diverse Verordeninge aan te neem en die botsende artikels moet gevolglik herroep word.

Afskrifte van hierdie wysiging lê ter insae by die kantoor van die Stadsklerk vir 'n tydperk van veertien dae vanaf die datum van publikasie hiervan.

Enige persoon wat beswaar teen genoemde wysiging wens aan te teken moet dit skriftelik binne 14 dae na die datum van publikasie van hierdie kennisgewing in die Provinciale Koerant by die ongetekende indien.

D. P. M. VAN DER MERWE,
Stadsklerk.

Munisipale Kantoor,
Delmas.

19 Mei 1976.

Munisipale Kennisgewing No. 9/1976.

310—19

TOWN COUNCIL OF DELMAS.

PROPOSED PERMANENT CLOSING OF STREETS, ROADS AND PARK.

Notice is hereby given in terms of the provisions of sections 67 and 68 of the Local Government Ordinance, 1939, that it is the intention of the Town Council of Delmas to permanently close the following streets, roads and park:

- (a) a portion of the sanitary lane bordered by Stands 172, 173, 174, 178, 179 and 180, Delmas and to alienate the portion to Messrs. Delmas Koöperasie, subject to certain servitudes.
- (b) Verwoerd Tvenue, from the European Cemetery up to its junction with Samuel Road and Van der Walt Street and to provide a new junction with Samuel Road.
- (c) Park Erf 196, Delmas West and to subdivide the property in erven for alienation purposes.

Plans showing the relevant portions to be closed lie for inspection during normal office hours in the Office of the Town Clerk.

Any person who has objection to the proposed closing or who will have a claim for compensation, must lodge such objection or claim, in writing, with the Town Clerk, Municipal Offices, Van Riebeeck Avenue, Delmas, on or before 12h00 on 26 July 1976.

B. P. M. VAN DER MERWE,
Town Clerk.

Municipal Offices,

Delmas.

19 May, 1976.

Municipal Notice No. 7/1976.

beswaar of eis skriftelik indien by die Stadsklerk, Munisipale Kantoor, Van Riebeecklaan, Delmas voor of op 12h00 op 26 Julie 1976.

B. P. M. VAN DER MERWE,
Stadsklerk.

Munisipale Kantoor,
Delmas.

19 Mei 1976.

Munisipale Kennisgewing No. 7/1976.

311—19

TOWN COUNCIL OF DELMAS.

AMENDMENT OF BY-LAWS.

Notice is hereby given in terms of the provisions of section 96 of the Local Government Ordinance, 1939, as amended of the Council's intention to amend its Traffic By-Laws published under Administrator's Notice No. 648 dated 24th August, 1960, as amended.

The reason for the amendment is that the encroachment fee in respect of fuel pumps on sidewalks has remained unaltered for the past 16 years and has now become to totally unrealistic.

Copies of these amendments are open for inspection at the office of the Town Clerk for a period of fourteen days from the date of publication hereof.

Any person who desires to record his objection to the said amendments must do so in writing to the undermentioned within 14 days after the date of publication of this notice in the Provincial Gazette.

D. P. M. VAN DER MERWE,
Town Clerk.

Municipal Offices,

Delmas.

19 May, 1976.

Municipal Notice No. 12/1976.

STADSRAAD VAN DELMAS.

WYSIGING VAN VERORDENINGE.

Kennis geskied hiermee ingevolge die bepalings van artikel 96 van die Ordonnansie op Plaaslike Bestuur, 1939, soos gewysig, dat die Raad voornemens is om sy Verkeersverordeninge, afgekondig by Administrateurskennisgewing No. 648 van 24 Augustus 1960, soos gewysig, verder te wysig.

Die rede vir hierdie wysiging is dat die tarief vir brandstofpompe wat op sy paadjies oorskry, vir die afgelope 16 jaar onveranderd was, en dit is tans heeltemal onrealisties.

Afskrifte van hierdie wysiging lê ter insae by die kantoor van die Stadsklerk vir 'n tydperk van veertien dae vanaf die datum van publikasie hiervan.

Enige persoon wat beswaar teen genoemde wysiging wens aan te teken moet dit skriftelik binne 14 dae na die datum van publikasie van hierdie kennisgewing in die Provinciale Koerant by die ongetekende indien.

D. P. M. VAN DER MERWE,
Stadsklerk.

Munisipale Kantoor,

Delmas.

19 Mei 1976.

Munisipale Kennisgewing No. 12/1976.

312—19

Planne wat die gedeeltes wat gesluit sal word aantoon lê gedurende gewone kantoorure in die kantoor van die Stadsklerk, ter insae.

Enige persoon wat beswaar het teen die voorgestelde sluiting of wat 'n eis om kompensasie wil indien, moet sodanige

TOWN COUNCIL OF ERMELO.
AMENDMENT OF THE BUILDING
BY-LAWS.

It is hereby notified in terms of section 96 of the Local Government Ordinance, 1939, that the Town Council of Ermelo intends amending the Building By-laws as amended as follows:

By substitution in Clause 270 for the figure "9 feet" of the figure "2,438 metres".

Copies of this amendment are open for inspection at the office of the Town Clerk, Paratus Centre, C/o Border Street and Wedgewood Avenue, Ermelo, during normal office hours for a period of 14 days from date of publication hereof.

Any person who desires to record his objection to the said amendments, must do so in writing to the undersigned within 14 days after date of publication of this notice, however, not later than 12h00 on Wednesday 2 June 1976.

Town Clerk.

Paratus-Centre,
 C/o Border Street and
 Wedgewood Avenue,
 P.O. Box 48,
 Ermelo.
 19 May, 1976.
 Notice No. 24/76.

STADSRAAD VAN ERMELO.
WYSIGING VAN BOUVERORDENINGE.

Daar word hierby ingevolge artikel 96 van die Ordonnansie op Plaaslike Bestuur, 1939 bekend gemaak dat die Stadsraad van Ermelo van voornemens is om die Bouverordeninge soos gewysig, hiermee verder soos volg te wysig:

Deur in Klousule 270 die syfer "9 voet" deur "2,438 meter" te vervang.

Afskrifte van hierdie wysiging asook besluit tot wysiging lê ter insae by die kantoor van die Stadsklerk, Paratus-Sentrum, H/v Borderstraat en Wedgewoodlaan, Ermelo, vir 'n tydperk van 14 dae vanaf die datum van publikasie hiervan.

Enige persoon wat beswaar teen die genoemde wysiging wens aan te teken, moet dit skriftelik binne 14 dae na datum van publikasie van hierdie kennisgewing by die ondergetekende inhandig, dog nie later nie as 12h00 op Woensdag 2 Junie 1976.

Stadsklerk.

Paratus-Sentrum,
 H/v Borderstraat en Wedgewoodlaan,
 Posbus 48,
 Ermelo.
 19 Mei 1976.
 Kennisgewing No. 24/76.

313—19

EDENVALE TOWN COUNCIL.
AMENDMENT OF BY-LAWS.

Notice is hereby given in terms of section 96 of the Local Government Ordinance No. 17 of 1939, as amended, that the Town Council intends amending the Electricity Supply By-laws:

The general purport of this amendment is to make provision for the reduction of a bulk consumer's notified maximum demand.

Copies of these amendments will be available for inspection at the office of the Clerk of the Council for a period of

14 days following the date of publication hereof. Any person who desires to lodge an objection to these amendments must do so in writing within a period of 14 days following the date of publication hereof at the undermentioned address.

W. J. SMIT
 Clerk of the Council.

Municipal Offices,
 P.O. Box 25,
 Edenvale.
 1610.

19 May, 1976.
 Notice No. A/13/10/76.

STADSRAAD VAN EDENVALE.
WYSIGING VAN VERORDENINGE.

Ingevolge die bepalings van artikel 96 van die Ordonnansie op Plaaslike Bestuur, No. 17 van 1939, soos gewysig, word hiermee bekend gemaak dat die Stadsraad van Edenvale van voorname is om die Elektrisiteitsverordeninge te wysig.

Die algemene strekking van die wysiging is om voorseeing te maak vir die vermindering van 'n grootmaatverbruiker se maksimumaanvraag.

Afskrifte van hierdie wysigings lê ter insae by die kantoor van die Klerk van die Raad vir 'n tydperk van 14 dae vanaf datum van publikasie hiervan. Enige persoon wat beswaar hieraan wil aanteken, moet sodanige skriftelike beswaar binne 14 dae vanaf datum van publikasie hiervan besorg by ondergenoemde adres.

W. J. SMIT,
 Klerk van die Raad.

Munisipale Kantore,
 Posbus 25,
 Edenvale.
 1610.
 19 Mei 1976.
 Kennisgewing No. A/13/10/76.

314—19

CITY COUNCIL OF GERMISTON.
PROPOSED PERMANENT CLOSURE
AND SALE OF ROAD PORTION.

It is hereby notified in terms of the provisions of the Local Government Ordinance No. 17 of 1939, as amended, that it is the intention of the City Council of Germiston, subject to the consent of the Administrator in terms of the provisions of section 67 of the said Ordinance, to permanently close a portion of Brammer Street, South Germiston Extension No. 2 Township, adjoining Erf No. 689 South Germiston Extension No. 7 Township, and after the successful closing of the road portion, to sell same to Messrs. National Chemical Products (Tvl.) (Pty.) Limited, subject to consent of the Administrator in terms of section 79(18) of the aforementioned Ordinance, and subject further to certain conditions imposed by the Council at its meeting held on the 27th October, 1975.

Details and a plan of the proposed closing and alienation may be inspected in Room 115, Municipal Offices, President Street, Germiston, from Mondays to Fridays (inclusive) between the hours 08h30 and 12h30 and 14h00 and 16h00.

Any person who intends objecting to the proposed closing or who intends submitting a claim for compensation, or who is desirous of lodging an objection with the City Council of Germiston in the exercise of its powers conferred by

section 79(18) of the aforementioned Ordinance, must do so in writing on or before the 21st July, 1976.

P. J. BOSHOFF,
 Town Clerk.
 Municipal Offices,
 Germiston.
 19 May, 1976.
 (No. 74/1976.)

STAD GERMISTON.

VOORGENOME PERMANENTE SLUITING EN VERVREEMDING VAN PADGEDEELTE.

Ingevolge die bepalings van die Ordonnansie op Plaaslike Bestuur No. 17 van 1939, soos gewysig, word hierby kennis gegee dat die Stadsraad van Germiston voornemens is om behoudens die toestemming van die Administrateur ingevolge die bepalings van artikel 67 van vermelde Ordonnansie, 'n gedeelte van Brammerstraat geleë in dorp Germiston-Suid-uitbreiding No. 2, grensende aan Erf 689, dorp Germiston-Suid-uitbreiding No. 7, permanent te sluit en om na die suksesvolle sluiting daarvan, die geslotte gedeelte van die pad, onderworpe aan die goedkeuring van die Administrateur, ingevolge artikel 79(18) van vermelde Ordonnansie, aan mnr. National Chemical Products (Tvl.) (Pty.) Ltd., te verkoop, onderworpe verder aan sekere voorwaades soos deur die Stadsraad tydens sy vergadering van 27 Oktober 1975 gestel.

Besonderhede en 'n plan as aanduiding van die voorgestelde sluiting en vervreemding lê van Maandae tot en met Vrydae tussen die ure 08h30 en 12h30 en 14h00 en 16h00 ter insae in Kamer 115, Stadskantore, Presidentstraat, Germiston.

Enigiemand wat teen bovenmelde sluiting beswaar wil maak of enige eis om skadevergoeding wil instel of wat begerig is om beswaar aan te teken teen die uitvoering deur die Stadsraad van sy bevoegdhede ingevolge die bepalings van artikel 79(18) van voormalde Ordonnansie, moet dit skriftelik voor of op 21 Julie 1976 doen.

P. J. BOSHOFF,
 Stadsklerk.

Stadskantore,
 Germiston.
 19 Mei 1976.
 (No. 74/1976.)

315—19

CITY COUNCIL OF JOHANNESBURG.

PROPOSED AMENDMENT TO JOHANNESBURG TOWN-PLANNING SCHEME NO. 1 (AMENDMENT SCHEME 1/889).

The City Council of Johannesburg has prepared a draft amendment town-planning scheme to be known as Johannesburg Amendment Scheme 1/889.

This draft scheme contains the following proposal:

To rezone Erf 1 and part of Erf 2, Cyrildene, being 30 and 32 Hannaben Street, 1 and 3 Aster Road, between Adriana Street and Vera Road, from General Residential and Special Residential to Special to permit flats, subject to certain conditions.

The effect is to legalize the existing block of flats on the site and to provide on-site parking for the tenants of the flats.

Particulars of this scheme are open for inspection at Room 715, Civic Centre, Johannesburg, for a period of four weeks from the date of the first publication of this notice, which is 19 May 1976.

The Council will consider whether or not the scheme should be adopted.

Any owner or occupier of immovable property situated within the area to which the above-mentioned draft scheme applies or within 2 km of the boundary thereof, may in writing lodge any objection with or may make any representations to the above-named local authority in respect of such draft scheme, within four weeks of the first publication of this notice, which is 19 May 1976, and he may when lodging any such objection or making such representations request in writing that he be heard by the local authority.

S. D. MARSHALL,
Clerk of the Council.

Civic Centre,
Johannesburg,
19 May, 1976.

STADSRAAD VAN JOHANNESBURG.

VOORGESTELDE WYSIGING VAN DIE JOHANNESBURGSE DORPSAANLEGSKEMA NO. 1 (WYSIGINGSKEMA 1/889).

Die Stadsraad van Johannesburg het 'n ontwerpwy siging dorpssaanlegskema opgestel wat bekend sal staan as Wysigingsdorpsplanningskema 1/889.

Hierdie ontwerp skema bevat die volgende voorstel:

Die indeling van Erf 1 en 'n deel van Erf 2, Cyri dene, naamlik Hannabestraat 30 en 32 en Asterweg 1 en 3, tussen Adrianastraat en Veraweg, word van algemene woondoeleindes en spesiale woondoeleindes na spesiale verander ten einde woonstelle op sekere voorwaardes toe te laat.

Die skema bring mee dat die bestaande woonstelgebou op die terrein gewettig en terreinparkerig aan die huurders voorseen kan word.

Besonderhede van hierdie skema lê ter insac in Kamer 715, Burgersentrum, Johannesburg, vir 'n tydperk van vier weke vanaf die datum van die eerste publikasie van hierdie kennisgiving, naamlik 19 Mei 1976.

Die Raad sal oorweeg of die skema aangeneem moet word al dan nie.

Enige eienaar of okkupant van vaste eiendom binne die gebied van die boegemelde dorpsplanningskema of binne 2 km van die grens daarvan het die reg om teen die skema beswaar te maak of om vertoe ten opsigte daarvan te rig en indien hy dit wil doen, moet hy die plaaslike bestuur binne vier weke vanaf die eerste publikasie van hierdie kennisgiving, naamlik 19 Mei 1976, skriftelik van sodanige beswaar of vertoe in kennis stel en vermeld of hy deur die plaaslike bestuur gehoor wil word of nie.

S. D. MARSHALL,
Clerk van die Raad.

Burgersentrum,
Johannesburg,
19 Mei 1976.

CITY OF JOHANNESBURG:

PERMANENT CLOSING AND TRANSFER OF PORTION OF EMPIRE ROAD, PARKTOWN.

(Notice in terms of section 67(3) and 79(18)(b) of the Local Government Ordinance, 1939).

The Council intends, subject to the approval of the Hon. the Administrator to close permanently a portion of Empire Road measuring 3040 m², abutting the northern boundary of the University of the Witwatersrand, near the junction of Empire Road and Jan Smuts Avenue, and to transfer the closed portion to the University of the Witwatersrand in exchange for a portion of Portion 363 (a portion of Portion 275) of the farm Braamfontein No. 53-I.R. and three servitudes over the Remainder of Portion 275 of the farm Braamfontein No. 53-I.R., for road improvements.

Plans showing the portion of the street the Council proposes to close and the portion and servitudes to be exchanged therefor, may be inspected during ordinary office hours at Room S212, Civic Centre, Braamfontein.

Any person who objects to the proposed closing and transfer or who will have any claim for compensation if the closing is effected must lodge his objection or claim in writing with me on or before 20 July, 1976.

S. D. MARSHALL,
Clerk of the Council.

Civic Centre,
Braamfontein,
Johannesburg,
19 May, 1976.

STAD JOHANNESBURG.

PERMANENTE SLUITING EN OORDRAG VAN GEDEELTE VAN EMPIREWEG, PARKTOWN.

(Kennisgiving ingevolge artikel 67(3) en 79(18)(b) van die Ordonnansie op Plaaslike Bestuur, 1939).

Die Raad is voornemens om, mits Sy Edele die Administrateur dit goedkeur, 'n gedeelte van Empirieweg, 3040 m² groot, wat langs die noordelike grens van die Universiteit van die Witwatersrand, naby die kruising van Empirieweg en Jan Smutslaan, lê, permanent te sluit en om die geslote gedeelte aan die Universiteit van die Witwatersrand oor te dra in ruil vir 'n gedeelte van Gedeelte 363, ('n gedeelte van Gedeelte 275) van die plaas Braamfontein 53-I.R., en drie servitute op die Restant van Gedeelte 275 van die plaas Braamfontein 53-I.R. vir verbeteringswerk aan paaie.

Planne waarop die gedeelte van die straat wat die Raad voornemens is om te sluit en die gedeelte en servituutgebiede wat in ruil daarvoor gegee moet word, aangetoon word, kan gedurende gewone kantoorture in Kamer S212, Burgersentrum, Braamfontein, besigtig word.

Iemand wat teen die voorgestelde sluiting en oordrag beswaar wil opper of wat 'n eis om vergoeding wil instel as die sluiting plaasgevind het, moet sy beswaar

of eis uiters op 20 Julie 1976 skriftelik by my indien..

S. D. MARSHALL,
Klerk van die Raad.

Burgersentrum,
Braamfontein,
Johannesburg.
19 Mei 1976.

317—19

CITY OF JOHANNESBURG.

INTERIM VALUATIONS TO CURRENT VALUATION ROLL.

(Notice in terms of section 16 of the Local Authorities Rating Ordinance, 1933, as read with section 12 thereof).

Interim valuations during the period 5 February, 1974 to 29 February, 1976 have been made to the Triennial Valuation Roll 1973/76 in accordance with section 16 of the Local Authorities Rating Ordinance, 1933, and will lie at the Valuation Department, Room 500, 5th Floor, Civic Centre, Braamfontein, Johannesburg, for public inspection from 08h00 to 16h30 on every day except Saturdays, Sundays and Public Holidays from the date of this notice up to and including 21 June, 1976 and all persons interested are hereby called upon to lodge with me in writing, in the form set forth in the second schedule to the said Ordinance, before 10h00 on 21 June, 1976, written notice of any objection they may have in respect of any interim valuation of any rateable property valued and appearing on the said valuation roll.

A. P. BURGER,
Town Clerk.

Civic Centre,
Braamfontein,
Johannesburg.
19 May, 1976.

STAD JOHANNESBURG.

DIE AANBRING VAN TUSSENTYDSE WAARDERINGS OP DIE HUIDIGE WAARDERINGSLYS.

(Kennisgiving ingevolge artikel 16 van die Plaaslike - Bestuur - Belastingordonnansie, 1933, gelees saam met artikel 12 daarvan).

Tussentydse waarderings is in die tydperk van 5 Februarie 1974 tot 29 Februarie 1976 ooreenkomsdig artikel 16 van die Plaaslike - Bestuur - Belastingordonnansie, 1933, op die Driejaarlikse Waarderingslys 1973/76 aangebring, en is vanaf die datum waarop hierdie kennisgiving gepubliseer word tot en met 21 Junie 1976 elke dag vanaf 08h00 tot 16h30, behalwe Saterdae en Sondae en openbare vakansiedae by die Waarderingsafdeling, Kantoor 500, Vryde Verdieping, Burgersentrum, vir insa deur die publiek beskikbaar. Alle belanghebbendes word hierby versoek om voor 10h00 op 21 Junie 1976 in die vorm wat in die tweede aanhangsel by vermelde Ordonnansie uitgeset word, skriftelike kennisgiving van enige beswaar wat hulle het teen 'n tussentydse waardering van enige belasbare eiendom wat gewaardeer is en op die vermelde waarderingslys verskyn, by my in te dien.

A. P. BURGER,
Stadsklerk.

Burgersentrum,
Braamfontein,
Johannesburg.
19 Mei 1976.

318—19

KRUGERSDORP MUNICIPALITY.
VALUATION COURT.

Notice is hereby given in terms of section 13(8) of the Local Authorities Rating Ordinance, 1933, that the Valuation Court appointed to hear objections against entries in the Interim Valuation Rolls of rateable properties in the Townships of Noordheuwel Extension 2, Noordheuwel Extension 3, Rangeview Extension 1, Azaadville and others within the area of jurisdiction of the Krugersdorp Town Council will commence its first session at 09h30 on Wednesday, 2 June, 1976 in the Council Chamber, Town Hall, Krugersdorp.

A. J. VAN DEN BERG,
Acting Town Clerk.

19 May, 1976.
Notice No. 40.

MUNISIPALITEIT KRUGERSDORP.
WAARDERINGSHOF.

Ingevolge die bepalings van artikel 13(8) van die Plaaslike-Bestuur-Belastingordonansie, 1933, word hiermee bekend gemaak dat die Waarderingshof aangestel om beswaar teen inskrywings in die Tussentydse Waarderingslyste van belasbare eiendom in die dorpsgebied Noordheuwel Uitbreiding 2, Noordheuwel Uitbreiding 3, Rangeview Uitbreiding 1, Azaadville en ander geleë binne die regsgebied van die Stadsraad van Krugersdorp aan te hoor se eerste sitting om 09h30 op Woensdag 2 Junie 1976 in die Raadsaal, Stadhuis, Krugersdorp 'n aanvang sal neem.

A. J. VAN DEN BERG,
Waarnemende Stadsklerk.

19 Mei 1976.
Kennisgiving No. 40.

319—19

TOWN COUNCIL OF KRUGERSDORP.
PROPOSED AMENDMENT TO WATER SUPPLY BY-LAWS.

It is hereby notified in terms of section 96 of the Local Government Ordinance, 1939, that the Town Council of Krugersdorp intends amending its water supply by-laws.

The general purport of these proposed amendments is to increase the tariff payable for the supply of water to consumers in the proportion that the Rand Water Board will increase its charge to the Council.

Copies of these amendments are open to inspection at the offices of the Council for a period of fourteen days after the date of publication hereof.

Any person who desires to record his objection to the said amendments must do so in writing to the undermentioned within fourteen days after the date of publication of this notice.

A. VAN A. LOMBARD,
Town Clerk.

P.O. Box 94,
Krugersdorp.
19 May, 1976.
Notice No. 41 of 1976.

STADSRAAD VAN KRUGERSDORP.
VOORGESTELDE WYSIGING VAN WATERVOORSIENINGSVERORDENINGE.

Daar word hierby ingevolge artikel 96 van die Ordonansie op Plaaslike Bestuur, 1939, bekend gemaak dat die Stadsraad van Krugersdorp voornemens is om sy watervoorsieningsverordeninge te wysig.

Die algemene strekking van die voorgestelde wysigings is om die tariewe verbonde aan die levering van water aan verbruikers te verhoog in dieselfde verhouding as wat die Randse Waterraad sy tariewe aan die Raad gaan verhoog.

Afskrifte van die wysigings lê ter insae by die kantoor van die Raad vir 'n tydperk van veertien dae met ingang van die datum van publikasie hiervan.

Enige persoon wat beswaar teen genoemde wysigings wens aan te teken moet dit skriftelik binne veertien dae na die datum van publikasie van hierdie kennisgiving by die ondergetekende doen,

A. VAN A. LOMBARD,
Stadsklerk.

Posbus 94,
Krugersdorp.
19 Mei 1976.
Kennisgiving No. 41 van 1976.

320—19

TOWN COUNCIL OF MESSINA.
PROPOSED AMENDMENT TO ELECTRICITY SUPPLY TARIFF.

Notice is hereby given in terms of the provisions of section 96 of the Local Government Ordinance, No. 17 of 1939, as amended, of the intention of the Council to amend the Electricity Supply Tariff of the Messina Municipality, published under Administrator's Notice 633, dated 5 October, 1949, as amended, further, by the insertion of the following after section 7 of Part A:—

"8. Surcharge.

A surcharge on the charges payable in terms of Items 1, 2, 3, 4, 5A and 6 shall be levied as follows:—

- (a) with effect from 1 May, 1976: 17,5%.
- (b) with effect from 1 September, 1976: 35,0%."

Copies of the proposed amendment will lie open for inspection at the office of the undersigned for a period of 14 (fourteen) days from date of publication hereof.

Any person who has any objection to the proposed amendment should lodge his objection in writing with the undersigned on or before the 3rd June, 1976.

P. L. MILLS,
Town Clerk.

Private Bag X611,
Messina.
19 May, 1976.
Notice No. 91 of 1976.

STADSRAAD VAN MESSINA.
VOORGESTELDE WYSIGING VAN ELEKTRISITEITSVOORSIENINGS-TARIEF.

Kennis geskied hiermee ingevolge die bepalings van artikel 96 van die Ordonansie op Plaaslike Bestuur, No. 17 van

1939, soos gewysig, dat die Raad van voorneme is om die Elektrisiteitsvoorsieningstarief van die Munisipaliteit Messina, aangekondig by Administrateurskennisgiving 633 van 5 Oktober 1949, soos gewysig, verder te wysig deur na Item 7 van Deel A die volgende in te voeg:—

"8. Toeslag.

'n Toeslag op die gelde betaalbaar ingevolge Items 1, 2, 3, 4, 5A en 6 word soos volg gehef:—

- (a) met ingang van 1 Mei 1976: 17,5%.
- (b) met ingang van 1 September 1976: 35,0%."

Afskrifte van die voorgestelde wysiging sal vir 'n periode van 14 (veertien) dae vanaf datum van publikasie hiervan by die kantoor van die ondergetekende ter insae lê.

Enige persoon wat beswaar teen die voorgestelde wysiging wil aanteken moet sy beswaar skriftelik by die kantoor van die ondergetekende voor of op 3 Junie 1976 indien.

P. L. MILLS,
Stadsklerk.

Privaatsak X611,
Messina.

19 Mei 1976.
Kennisgiving No. 9/1976.

321—19

MUNICIPALITY OF NYLSTROOM.

TRIENNAL VALUATION ROLL 1976/1979 AND INTERIM ROLLS 1973/74 AND 1974/75: FIRST SITTING OF VALUATION COURT.

Notice is hereby given in terms of section 13(8) of the Local Authorities Rating Ordinance, No. 20 of 1933, as amended, that the First sitting of the Valuation Court to consider objections to the above-mentioned rolls will be held in the Supper Room of the Town Hall, Nylstroom, on Tuesday, 1 June, 1976, at 9h00.

D. J. VAN DEN BERG,
Clerk of the Valuation Court.

Municipal Offices,
Private Bag 1008,
Nylstroom.

0510
19 May, 1976.
Notice No. 45.

MUNISIPALITEIT VAN NYLSTROOM.

DRIEJAARLIKSE WAARDERINGSLYS 1976/1979 EN TUSSENTYDSE WAARDERINGSLYSTE 1973/74 EN 1974/1975: EERSTE SITTING VAN WAARDASIEHOF.

Hierby word, ingevolge artikel 13(8) van die Plaaslike-Bestuur-Belastingordonansie, No. 20 van 1933, soos gewysig, bekend gemaak dat die Eerste Sitting van die Waardasiehof om beswaar teen die bovermelde waardasierolle te oorweeg, gehou sal word in die Eetsaal van die Stadsaal, Nylstroom, op Dinsdag, 1 Junie 1976 om 9h00.

D. J. VAN DEN BERG,
Klerk van die Waardasiehof.

Munisipale Kantore,
Privaatsak 1008,
Nylstroom
0510
19 May 1976.
Kennisgiving No. 45.

322—19

TOWN COUNCIL OF NELSPRUIT.
AMENDMENT TO DRAINAGE AND PLUMBING BY-LAWS.

Notice is hereby given in terms of section 96 of the Local Government Ordinance, 1939, that the Town Council of Nelspruit intends to amend the Drainage and Plumbing By-laws of the Nelspruit Municipality, published under Administrator's Notice 415 dated 18 October, 1944, as amended.

The general purport of the amendment is to levy a basic tariff and to amend certain tariffs.

A copy of the amendment is open for inspection during normal office hours at the office of the Clerk of the Council for a period of 14 days from the date of publication of this notice in the Provincial Gazette.

Any person who desires to record his objection to the amendment of the said by-laws, must do so in writing to the Town Clerk within 14 days after date of publication of this notice in the Provincial Gazette.

J. N. JONKER,
Town Clerk.

Town Hall,
P.O. Box 45,
Nelspruit.
1200
19 May, 1976.
Notice No. 37/76.

STADSRAAD VAN NELSPRUIT.
WYSIGING VAN RIOLERINGS- EN LOODGIETERSVERORDENINGE.

Kennis geskied hiermee ingevolge die bepalings van artikel 96 van die Ordonnansie op Plaaslike Bestuur, 1939, dat die Stadsraad van Nelspruit van voorneme is om die Riolerings- en Loodgietersverordeninge van die Munisipaliteit Nelspruit, afgekondig by Administrateurskennisgiving 415 van 18 Oktober 1944, soos gewysig, verder te wysig.

Die algemene strekking van hierdie wysiging van die verordeninge is om 'n basiese tarief te hef en sekere tariewe te wysig.

'n Afskrif van hierdie wysiging lê ter insae gedurende gewone kantoorure by die kantoor van die Kerk van die Raad vir 'n tydperk van 14 dae vanaf die datum van publikasie van hierdie kennisgiving in die Provinciale Koerant.

Enige persoon wat beswaar teen die wysiging van die genoemde verordeninge wens aan te teken, moet dit skriftelik aan die Stadslerk rig binne 14 dae na die datum van publikasie van hierdie kennisgiving in die Provinciale Koerant.

J. N. JONKER,
Stadslerk.

Stadhuis,
Posbus 45,
Nelspruit.
1200
19 Mei 1976.
Kennisgiving No. 37/76.

323—19

VILLAGE COUNCIL OF OTTOSDAL.
ALIENATION OF LAND.

Notice is hereby given in terms of section 79(18) of the Local Government Ordinance, No. 17 of 1939, as amended, that

it is the intention of the Council, subject to the approval of the Administrator, to:

- (a) Alienate a portion of the Town Lands in extent approximately 53,3599 ha (Bantu Township) to the Western Transvaal Bantu Administration Board.
- (b) Sell the "Beginsel Koshuis" situated on Erven 60 and 61 by public auction.

The conditions of lease and sale may be inspected at the office of the Town Clerk during normal office hours and any objections to the Council's intention must be lodged, in writing, within 14 days after publication hereof with the undersigned.

J. T. POTGIETER,
Town Clerk.

Municipal Offices,
Ottosdal.
19 May, 1976.
Notice No. 7/76.

DORPSRAAD VAN OTTOSDAL.

VERVREEMDING VAN GROND.

Kennis geskied hiermee ingevolge die bepalings van artikel 79(18) van die Ordonnansie op Plaaslike Bestuur, No. 17 van 1939, soos gewysig, dat onderhewig aan die toestemming van Sy Edele die Administrateur, die Raad van voorneme is om:

- (a) Gedeelte van die Dorpsgronde groot ongeveer 53,3599 ha (Bantoedorp) aan die Wes-Transvaalse Bantoesake-Administrasieraad oor te dra.
- (b) Die Beginsel Koshuis geleë op Erve 60 en 61 per publieke veiling te verkoop.

Die voorwaardes van verhuur en verkoop kan besigtig word in die kantoor van die Stadslerk gedurende normale kantoorure en skriftelike besware teen die Raad se voorneme moet by die ondergetekende ingediend word binne 14 dae vanaf publikasie hiervan.

J. T. POTGIETER,
Stadslerk.

Munisipale Kantore,
Ottosdal.
19 Mei 1976.
Kennisgiving No. 7/76.

324—19

CITY COUNCIL OF PRETORIA.

PROPOSED CLOSING AND SALE OF A PORTION OF AMANDEL AVENUE, VAL-DE-GRAVE.

Notice is hereby given in terms of section 67 of the Local Government Ordinance, 17 of 1939, as amended, that it is the intention of the Council to close permanently a portion of Erf 535 (park), in extent 1443 m², and portions of Erf 536 (park), in extent 554 m², Meyerspark. It is furthermore the Council's intention to use the park portions after closing for road construction purposes.

such closing is carried out, must lodge his objection or claim, as the case may be, in writing with the undersigned on or before Wednesday, 21 July, 1976.

S. F. KINGSLEY,
Town Clerk.

19 May, 1976.
Notice No. 129 of 1976.

STADSRAAD VAN PRETORIA.

VOORGESTELDE SLUITING EN VERKOOP VAN 'N GEDEELTE VAN AMANDELLAAN, VAL-DE-GRAVE.

Hiermee word ingevolge artikel 67 van die Ordonnansie op Plaaslike Bestuur, 17 van 1939, soos gewysig, kennis gegee dat die Raad voornemens is om die gedeelte van Amandellaan, langs Erf 149, Val-de-Grace, groot ±1 000 m², permanent te sluit.

Die Raad is verder van voorneme om die straatgedeelte na sluiting ingevolge artikel 79(18) van die gemelde Ordonnansie aan die Nasionale Vervoerkommissie teen 'n bedrag van R6 000 plus koste te verkoop.

'n Plan waarop die straatgedeelte aangegetoond word en die betrokke Raadsbesluit is gedurende gewone kantoorure in Kamer 364, Derde Verdieping, Wesblok, Munitoria, Van der Waltstraat, Pretoria, ter insae.

Enigiemand wat beswaar teen die voorgenoemde sluiting en/of verkoop wil maak, of wat enige eis om vergoeding mag hê indien die sluiting plaasvind, moet sy beswaar of eis, al na die geval, skriftelik voor of op Woensdag, 21 Julie 1976, by die ondergetekende indien.

S. F. KINGSLEY,
Stadslerk.

19 Mei 1976.
Kennisgiving '129 van 1976.

325—19

CITY COUNCIL OF PRETORIA.

PROPOSED CLOSING OF A PORTION OF PARK 535, AND PORTIONS OF PARK 536, MEYERSPARK.

Notice is hereby given in terms of sections 67 and 68 of the Local Government Ordinance, 17 of 1939, as amended, that it is the intention of the Council to close permanently a portion of Erf 535 (park), in extent 1443 m², and portions of Erf 536 (park), in extent 554 m², Meyerspark. It is furthermore the Council's intention to use the park portions after closing for road construction purposes.

A plan showing the park portions and the relevant Council resolution may be inspected during normal office hours at Room 364, Third Floor, West Block, Munitoria, Van der Walt Street, Pretoria.

Any person who has any objection to the proposed closing or who may have any claim to compensation if such closing is carried out, must lodge his objection or claim, as the case may be, in writing with the undersigned on or before Wednesday, 21 July, 1976.

S. F. KINGSLEY,
Town Clerk.

19 May, 1976.
Notice No. 124(a) of 1976.

STADSRAAD VAN PRETORIA.

VOORGESTELDE SLUITING VAN 'N GEDEELTE VAN PARK 535, EN GEDEELTES VAN PARK 536, MEYERS-PARK.

Hiermee word ingevolge artikels 67 en 68 van die Ordonnansie op Plaaslike Bestuur, 17 van 1939, soos gewysig, kennis gegee dat die Raad voornemens is om 'n gedeelte van Erf 535 (park), groot 1 443 m², en gedeeltes van Erf 536 (park), groot 554 m², Meyerspark, permanent te sluit. Die Raad is verder voornemens om die parkgedeeltes na sluiting vir padbou-doeleindes te gebruik.

'n Plan waarop die parkgedeeltes aangegetoon word en die betrokke Raadsbesluit is gedurende gewone kantoorure in Kamer 364, Derde Verdieping, Wesblok, Munitoria, Van der Waltstraat, Pretoria, ter insae.

Enigiemand wat beswaar teen die voorname sluiting wil maak, of wat enige eis om vergoeding mag he indien sodanige sluiting plaasvind, moet sy beswaar of eis, al na die geval, skriftelik voor of op Woensdag, 21 Julie 1976, by die ondergetekende indien.

S. F. KINGSLEY,
Stadsklerk.

19 Mei 1976.
Kennisgewing 124(a) van 1976.

326—19

MUNICIPALITY OF RANDFONTEIN.

VALUATION COURT 1976/79: HEARING OF OBJECTIONS.

Notice is hereby given in terms of section 13(8) of Ordinance No. 20 of 1933, as amended, that the valuation court appointed to consider objections to the abovementioned valuation roll, will commence its sittings on Wednesday, 2 June, 1976, at 09h00, in the Council Chamber, Town Hall Building, Randfontein.

C. J. JOUBERT,
Town Clerk.

Municipal Offices,
Randfontein.
1760
19 May, 1976.
Notice No. 21/1976.

MUNISIPALITEIT RANDFONTEIN.

WAARDASIEROL 1976/79: AANHOOR VAN BESWARE.

Ingevolge die bepalings van artikel 13(8) van Ordonnansie No. 20 van 1933, soos gewysig, word hiermee kennis gegee dat die waardasiehof, aangestel om bogenoemde besware te oorweeg, sy sittings op Woensdag, 2 Junie 1976, om 09h00, in die Raadsaal, Stadhuis, Randfontein, sal begin.

C. J. JOUBERT,
Town Clerk.

Munisipale Kantore,
Randfontein.
1760
19 Mei 1976.
Kennisgewing No. 21/1976.

327—19

TOWN COUNCIL OF RANDBURG.
HEARING OF OBJECTIONS TO ENTRIES IN THE VALUATION ROLLS:
FIRST SITTING OF VALUATION COURT.

(Notice in terms of section 13(8) of the Local Authorities Rating Ordinance, 1933).

Notice is hereby given that the first sitting of the Randburg Valuation Court during which the general and interim valuation rolls are to be considered, will take place in the Methodist Church Hall, 127 Hendrik Verwoerd Drive, Randburg, on 1 June, 1976 at 09h00.

All persons who have lodged written objections (on the prescribed objection form), against entries in the valuation rolls are entitled to appear, either in person or by council, solicitor or admitted and licensed law agent, or by any other person authorized thereto in writing, in order to make representations and give evidence in support of their objections.

J. C. GEYER,
Town Clerk.

Municipal Offices,
Private Bag 1,
Randburg.
19 May, 1976.
Notice No. 33/76.

STADSRAAD VAN RANDBURG.

AANHOOR VAN BESWARE TEEN INSKRYWINGS OP DIE WAARDERINGS-LYSTE: EERSTE SITTING VAN WAARDERINGSHOF.

(Kennisgewing ingevolge artikel 13(8) van die Plaaslike-Bestuur-Belastingordonnansie, 1933).

Dit word hiermee bekend gemaak dat die eerste sitting van die Randburgse Waarderingshof waartydens die algemene en tussentydse waarderingslyste oorweeg sal word, in die Metodiste Kerksaal, Hendrik Verwoerd-rylaan 127, Randburg, op 1 Junie 1976 om 09h00 sal plaasvind.

Alle persone wat skriftelik (op die voorgeskrewe beswaarform) teen inskrywings op die waarderingslyste beswaar aangeteken het is daarop geregtig om of in persoon te verskyn of deur 'n advokaat, prokureur of toegelate en gelisensieerde wetsagent of deur enigiemand anders wat skriftelik daartoe gemagtig is verteenwoordig te word ten einde vertoë en getuenis ter ondersteuning van hulle beswaar aan die hof voor te lê.

J. C. GEYER,
Town Clerk.

Munisipale Kantore,
Privaatsak 1,
Randburg.
19 Mei 1976.
Kennisgewing No. 33/76.

328—19

TOWN COUNCIL OF WITBANK.
WITBANK DRAFT TOWN-PLANNING AMENDMENT SCHEME.

In terms of the Town-planning and Townships Ordinance, 1965, the Town Council of Witbank has prepared a Draft Town-planning Amendment Scheme.

This draft scheme contains a proposal for the re-zoning of Erven 37 and 47, Ferrobank from "Park Erven" to "Special Industrial" for the erection of industrial buildings.

Particulars of this scheme are open for inspection at the office of the Clerk of the Council, Municipal Offices, Witbank, for a period of (4) four weeks from the date of first publication of this notice, which is 19 May, 1976.

The Council will consider whether or not the scheme should be adopted.

Any owner or occupier of immovable property within the area of the abovementioned town-planning scheme or within 2 km of the boundary thereof has the right to object to the scheme or to make representations in respect thereof and if he wishes to do so he shall within four weeks of the first publication of this notice inform the local authority in writing of such objection or representation and shall state whether or not he wishes to be heard by the local authority.

J. D. B. STEYN,
Town Clerk.

Municipal Offices,
Private Bag 7205,
Witbank.
1035
19 May, 1976.
Notice No. 27/1976.

STADSRAAD VAN WITBANK.

WITBANK ONTWERF-DORPSBEPLANNING-WYSIGINGSKEMA.

Ingevolge die bepalings van die Ordonnansie op Dorpsbeplanning en Dorpe, 1965, het die Stadsraad van Witbank 'n Ontwerp-dorpsbeplanning-wysigingskema opgestel.

Hierdie ontwerpskema bevat 'n voorstel vir die herindeling van Erwe 37 en 47, Ferrobank vanaf "Parkerwe" na "Spesiaal Nywerheid" vir die oprigting van nywerheidsgeboue.

Besonderhede van hierdie skema is ter insae in die kantoor van die Klerk van die Raad, Munisipale Kantoor, Witbank vir 'n tydperk van vier (4) weke vanaf die datum van die eerste publikasie van hierdie kennisgewing, naamlik 19 Mei 1976.

Die Raad sal oorweeg of die skema aangeneem moet word al dan nie.

Enige cienaar of okkupant van vaste eiendom binne die gebied van bogemelde dorpsbeplanningskema of binne 2 km vanaf die grense daarvan het die reg om teen die skema beswaar te maak of om vertoë ten opsigte daarvan te rig en indien hy dit wil doen, moet hy die plaaslike bestuur binne vier weke vanaf die eerste publikasie van hierdie kennisgewing skriftelik van sodanige beswaar of vertoë in kennis stel en vermeld of hy deur die plaaslike bestuur gehoor wil word of nie.

J. D. B. STEYN,
Town Clerk.

Munisipale Kantore,
Privaatsak 7205,
Witbank.
1035
19 Mei 1976.
Kennisgewing No. 27/1976.

329—19—26

TOWN COUNCIL OF WITBANK.
AMENDMENT TO ELECTRICITY BY-LAWS.

Notice is hereby given in terms of section 96 of the Local Government Ordinance, 17 of 1939, that it is the intention of the Town Council of Witbank to amend its electricity by-laws, as promulgated under Administrator's Notice 1073 of 30 December, 1953, as amended, by increasing the tariff payable in respect of the re-testing of a new installation as a result of any defect to R10,00.

A copy of the proposed amendment is open for inspection at the office of the Clerk of the Council for a period of fourteen (14) days from the date of publication hereof.

Any person who desires to record his objection to the said amendment must lodge such objections in writing with the

undersigned within 14 days after the date of publication to this notice.

H. J. GOUS,
 Acting Town Clerk.

Municipal Offices,
 Private Bag 7205,
 Witbank.

1035

19 May, 1976.
 Notice No. 30/1976.

STADSRAAD VAN WITBANK.
WYSIGING VAN ELEKTRISITEITS-VERORDENINGE.

Kennis geskied hiermee ingevolge artikel 96 van die Ordonnansie op Plaaslike Bestuur, 17 van 1939, dat die Stadsraad van Witbank van voorname is om sy elektrisiteitsverordeninge, aangekondig by Administrateurskennisgewing 1073 van 30 Desember 1953, soos gewysig, verder te

wysig deur die tarief betaalbaar ten opsigte van die hertoets van nuwe installasies as gevolg van gebreke na R10,00 te verhoog.

'n Afskrif van die voorgestelde wysiging lê ter insae by die kantoor van die Klerk van die Raad vir 'n tydperk van veertien (14) dae vanaf die datum van publikasie hiervan.

Enige persoon wat beswaar teen die genoemde wysiging wens aan te teken moet dit skriftelik binne 14 dae na die datum van publikasie van hierdie kennisgewing by ondergetekende indien.

H. J. GOUS,
 Waarnemende Stadsklerk.

Munisipale Kantoor,
 Privaatsak 7205,
 Witbank.

1035
 19 Mei 1976.
 Kennisgewing No. 30/1976.

330—19

CONTENTS**Proclamations**

81. Amendment of Title Conditions of Holding 35, Mapleton Agricultural Holdings	1260
82. Amendment of Title Conditions of Holding 8, Mapleton Agricultural Holdings	1260
83. Amendment of Title Conditions of Lot 312, Lyttelton Manor Township	1260
84. Amendment of Title Conditions of Lot 1693, Benoni Township	1261
85. Transvaal Board for the Development of Peri-Urban Areas: Alteration of Board's area of jurisdiction	1261
86. Amendment of Title Conditions of Lot 87, Lyttelton Manor Township, district Pretoria	1262
87. Inclusion of the following schools in Part (B) of the First Schedule to the Education Ordinance, 1953: Amsterdam, Entabeni, Glenmore, Groot Marico, Pilgrims Rest, Schoemansdal and Waterval-Boven	1262

Administrator's Notices

596. Brits Municipality: Proposed alteration of boundaries	1264
597. Witbank Municipality: Proposed alteration of boundaries	1265
629. Schweizer-Reneke Municipality: Proposed raising of status	1265
630. Bethal Amendment Scheme 1/26	1265
631. Northern Johannesburg Region Amendment Scheme 707	1266
632. Pretoria Amendment Scheme 189	1266
633. Northern Johannesburg Region Amendment Scheme 657	1267
634. Deviation and increase in the width of the road reserve of a public road: District of Krugersdorp	1267
635. Appointment of Member: Road Board of Louis Trichardt	1267
636. Increase in width of road reserve of a public road: District of Bethal	1268
637. Deviation and increase in width of road reserves of public roads: District of Swartruggens	1269
638. Declaration of Access Roads (Service Roads to public road P66/1): Districts of Johannesburg and Pretoria	1272
639. Inclusion of the Hoër Handel- en Tegniese Skool Vereeniging in Part (A) of the First Schedule to the Education Ordinance, 1953	1269
640. Election of Member: School Board of Johannesburg West	1269
641. Election of Member: School Board of Johannesburg Central	1269
642. Election of Member: School Board of Lichtenburg	1272
643. Regulations Governing the Establishment Maintenance and Control of Provincial Hostels Accessory to Schools and the School Journey Service	1274
X 644. Road Traffic Regulations: Amendment of Regulation 14	1274
X 645. A Draft Ordinance to amend the Road Traffic Ordinance, 1966, in respect of the definition of "prescribed territory"	1257

General Notices

221. Division of Land Ordinance 1973: Application for the division of land	1275
222. Division of Land Ordinance 1973: Application for the division of land	1275
224. Proposed Establishment of Townships: 1) Naudustria; 2) Malvern East Extension 11; 3) Bedfordview Extension 255; 4) Randjespark Extension 1	1276
225. Proposed Extension of Boundaries: 1) Greenhills	1280
227. Division of Land Ordinance 1973: Application for the division of land	1280
228. Randburg Amendment Scheme 229	1281
229. Randburg Amendment Scheme 232	1281

INHOUD**Proklamasies**

81. Wysiging van Titelvoorwaardes van Hoewe 35, Mapleton Landbouhoeves	1260
82. Wysiging van Titelvoorwaardes van Hoewe 8, Mapleton Landbouhoeves	1260
83. Wysiging van Titelvoorwaardes van Lot 312, dorp Lyttelton Manor	1260
84. Wysiging van Titelvoorwaardes van Lot 1693, dorp Benoni	1261
85. Transvaalse Raad vir die Ontwikkeling van Buitestedelike Gebiede: Verandering van die Raad se reggebied	1261
86. Wysiging van Titelvoorwaardes van Lot 87, dorp Lyttelton Manor, distrik Pretoria	1262
87. Insluiting van die volgende skole in Deel (B) van die Eerste Bylae tot die Onderwysordinansie, 1953: Amsterdam, Entabeni, Glenmore, Groot Marico, Pilgrimsrust, Schoemansdal, Sommerreg, Waterval-Boven	1262

Administrateurskennisgewings

596. Munisipaliteit Brits: Voorgestelde verandering van grense	1264
597. Munisipaliteit Witbank: Voorgestelde verandering van grense	1265
629. Munisipaliteit van Schweizer-Reneke: Voorgestelde verhoging van status	1265
630. Bethal-wysigingskema 1/26	1265
631. Noordelike Johannesburgstreek - wysigingskema 707	1266
632. Pretoria-wysigingskema 189	1266
633. Noordelike Johannesburgstreek - wysigingskema 657	1267
634. Verlegging en vermeerdering van die breedte van die padreserwe van 'n openbare pad: Distrik Krugersdorp	1267
635. Benoeming van Padraadslid: Padraad van Louis Trichardt	1267
636. Vermeerdering van padreserwe van 'n openbare pad: Distrik Bethal	1268
637. Verlegging en vermeerdering van breedte van padreserwe van openbare pad: Distrik Swartruggens	1269
638. Verklaring van toegangspaaie (Dienespaaie tot openbare pad P66/1): Distrikte van Johannesburg en Pretoria	1272
639. Insluiting van die Hoër Handel- en Tegniese Skool Vereeniging in Deel (A) van die Eerste Bylae tot die Onderwysordinansie, 1953	1269
640. Verkiesing van Lid: Skoolraad van Johannesburg-Wes	1269
641. Verkiesing van Lid: Skoolraad van Johannesburg-Sentraal	1269
642. Verkiesing van Lid: Skoolraad van Lichtenburg	1272
643. Regulasies van Toepassing op die Instelling, Onderhou van en Beheer oor Provinciale Koshuise behorende by skole en die Skoolreisdiens	1274
644. Padverkeersregulasies: Wysiging van Regulasie 14	1274
645. 'n Outwerpondonnansie tot wysiging van die Ordonnansie op Padverkeer, 1966, ten opsigte van die woordomskrywing van "voorgeskrewe gebied"	1257

Algemene Kennisgewings

221. Ordonnansie op die Verdeling van Grond 1973: Aansoek om die verdeling van grond	1275
222. Ordonnansie op die Verdeling van Grond 1973: Aansoek om die verdeling van grond	1275
224. Voorgestelde Stigting van Dorpe: 1) Naudustria; 2) Malvern East Uitbreiding 11; 3) Bedfordview Uitbreiding 255; 4) Randjespark Uitbreiding 1	1277
225. Voorgestelde Uitbreiding van Grense: 1) Greenhills	1280
227. Ordonnansie op die Verdeling van Grond 1973: Aansoek om die verdeling van grond	1280
228. Randburg-wysigingskema 229	1281
229. Randburg-wysigingskema 232	1281

230. Witbank Amendment Scheme 1/37	1282	230. Witbank-wysigingskema 1/37	1282
231. Potchefstroom Amendment Scheme 1/59	1282	231. Potchefstroom-wysigingskema 1/59	1282
232. Randburg Amendment Scheme 226	1283	232. Randburg-wysigingskema 226	1283
233. Klerksdorp Amendment Scheme 1/100	1283	233. Klerksdorp-wysigingskema 1/100	1283
234. Removal of Restrictions Act 84 of 1967	1284	234. Wet op Opheffing van Beperkings 84 van 1967	1284
235. Proposed Extension of Boundaries: 1) Baillie Park	1284	235. Voorgestelde Uitbreiding van Grense: 1) Baillie Park	1284
236. Proposed Establishment of Township: 1) Linbro Park Extension '13; 2) Acacia Glades	1278	236. Voorgestelde Stigting van Dorpe: 1) Linbro Park Uitbreiding '13; 2) Acacia Glades	1279
237. Bronkhorstspruit Amendment Scheme 1/17	1285	237. Bronkhorstspruit-wysigingskema 1/17	1285
238. Pretoria Amendment Scheme 291	1286	238. Pretoria-wysigingskema 291	1286
239. Pretoria Amendment Scheme 290	1286	239. Pretoria-wysigingskema 290	1286
240. Johannesburg Amendment Scheme 1/874	1287	240. Johannesburg-wysigingskema 1/874	1287
241. Southern Johannesburg Region Amendment Scheme 95	1287	241. Suidelike Johannesburgstreek-wysigingskema 95	1287
242. Northern Johannesburg Region Amendment Scheme 610	1288	242. Noordelike Johannesburgstreek -wysigingskema 610	1288
243. Northern Johannesburg Region Amendment Scheme 772	1288	243. Noordelike Johannesburgstreek -wysigingskema 772	1288
244. Bronkhorstspruit Amendment Scheme 1/18	1289	244. Bronkhorstspruit-wysigingskema 1/18	1289
245. Ermelo Amendment Scheme 1/42	1289	245. Ermelo-wysigingskema 1/42	1289
Tenders	1291	Tenders	1291
Notices by Local Authorities	1293	Plaaslike Bestuurskennisgewings	1293