

Government Gazette Staatskoerant

REPUBLIC OF SOUTH AFRICA
REPUBLIEK VAN SUID-AFRIKA

Vol. 522

**Pretoria, 17 December
Desember 2008**

No. 31699

CONTENTS**INHOUD**

<i>No.</i>	<i>Page No.</i>	<i>Gazette No.</i>	<i>No.</i>	<i>Bladsy No.</i>	<i>Koerant No.</i>
GOVERNMENT NOTICE			GOEWERMENTSKENNISGEWING		
Transport, Department of			Vervoer, Departement van		
<i>Government Notice</i>			<i>Goewermentskennisgewing</i>		
1350			1350		
South African National Roads Agency Limited and the National Roads Act (7/1998): The South African National Roads Agency Limited: Declaration amendment of National Road N10 Section 5: Amendment of Declaration No. 630 of 2005	3	31699	Suid-Afrikaanse Nasionale Padagentskap Beperk en die Nasionale Paaie Wet (7/1998): Die Suid-Afrikaanse Nasionale Padagentskap Beperk: Verklaring wysiging van Nasionale Pad N10 Seksie 5: Wysiging van Verklaring No. 630 van 2005	4	31699

**GOVERNMENT NOTICE
GOEWERMENSKENNISGEWING**

**DEPARTMENT OF TRANSPORT
DEPARTEMENT VAN VERVOER**

No. 1350

17 December 2008

**THE SOUTH AFRICAN NATIONAL ROADS
AGENCY LIMITED**

Registration No: 98/09584/06

DECLARATION AMENDMENT OF NATIONAL ROAD N10 SECTION 5

AMENDMENT OF DECLARATION No. 630 OF 2005

By virtue of section 40 (1)(b) of the South African National Roads Agency Limited and the National Roads Act, 1998 (Act No. 7 of 1998), I hereby amend declaration No. 630 of 2005, by substituting the section of the descriptive declaration from Ludlow up to Hanover, with the subjoined sheets 1 to 19 of Plan P652/08.

[National Road N10 Section 5: Ludlow (N9) – Hanover (N1)]



MINISTER OF TRANSPORT

No. 1350

17 Desember 2008

**DIE SUID-AFRIKAANSE NASIONALE
PADAGENTSKAP BEPERK**


Registrasie No: 98/09584/06

VERKLARING WYSIGING VAN NASIONALE PAD N10 SEKSIE 5.


WYSIGING VAN VERKLARING NO. 630 VAN 2005


Kragtens Artikel 40(1)(b) van die Suid-Afrikaanse Nasionale Padagentskap Beperk en die Nasionale Paaie Wet, 1998 (Wet No. 7 van 1998), wysig ek hiermee verklaring no.630 van 2005, deur die gedeelte van die beskrywende verklaring vanaf Ludlow tot by Hanover, te vervang met meegaande velle 1 tot 19 van Plan P652/08.


[[Nasionale Pad N10 Seksie 5: Ludlow (N9) – Hanover (N1)]]

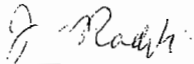



MINISTER VAN VERVOER

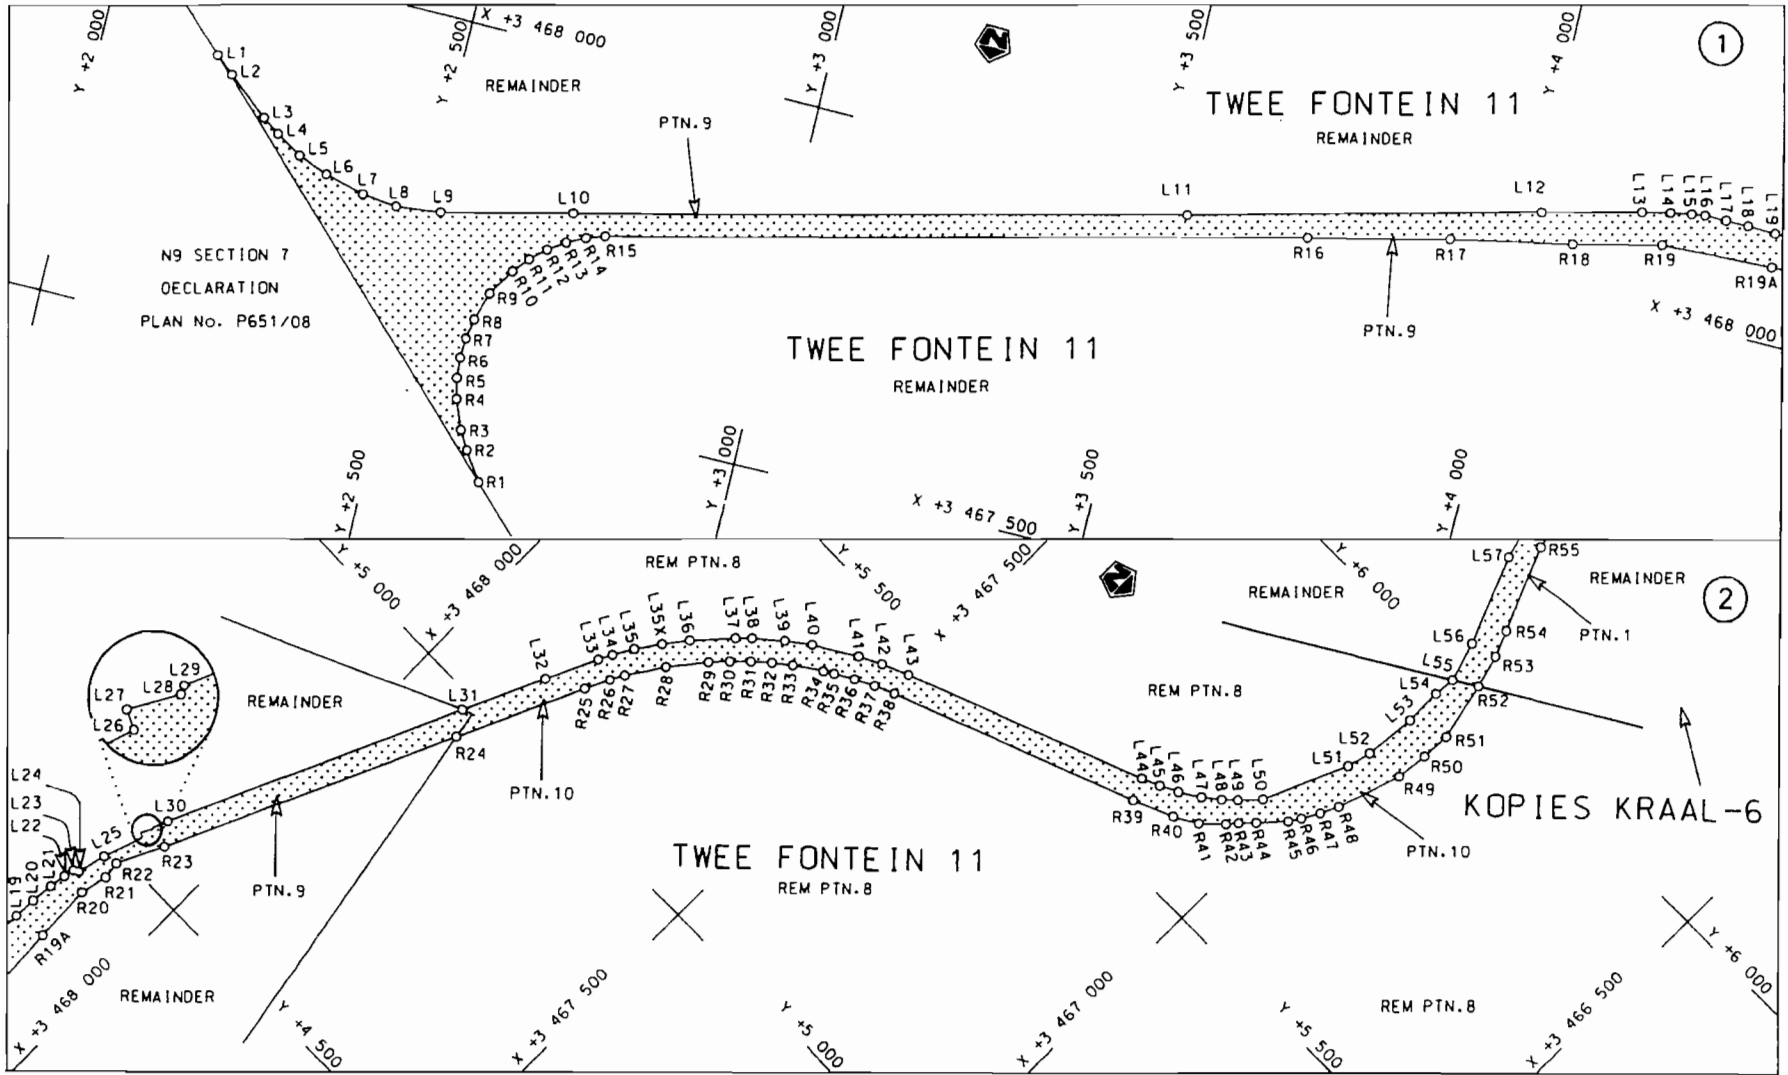

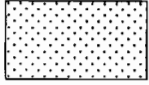
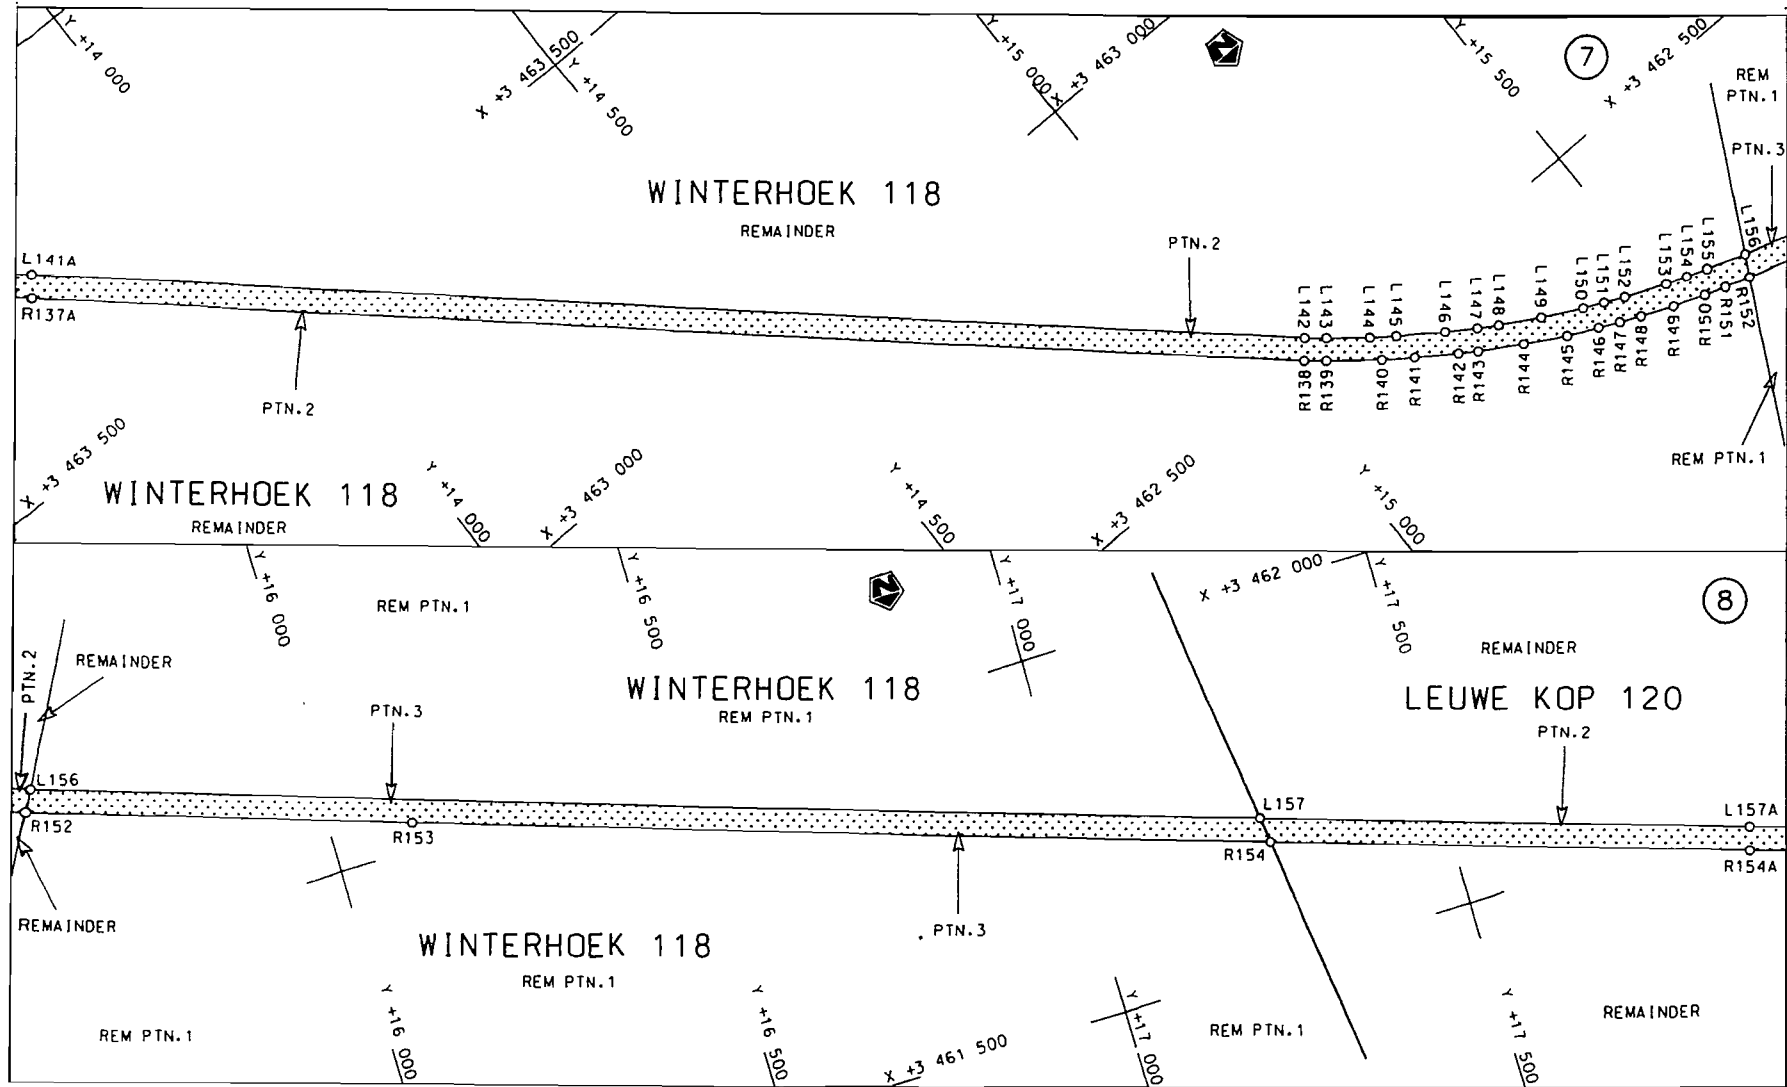
<p>Die Suid Afrikaanse Nasionale Padagentskap Beperk The South African National Roads Agency Limited</p>	<p>Die figuur getoon The figure shown</p> 	<p>steldie padreserwe voor van 'n gedeelte represents the road reserve of a portion van Nasionale Roete of National Route N10</p> <p>Seksie 5</p>	<p>Vel Sheet 1 van of 19 Plan P652/08</p>
--	--	---	---

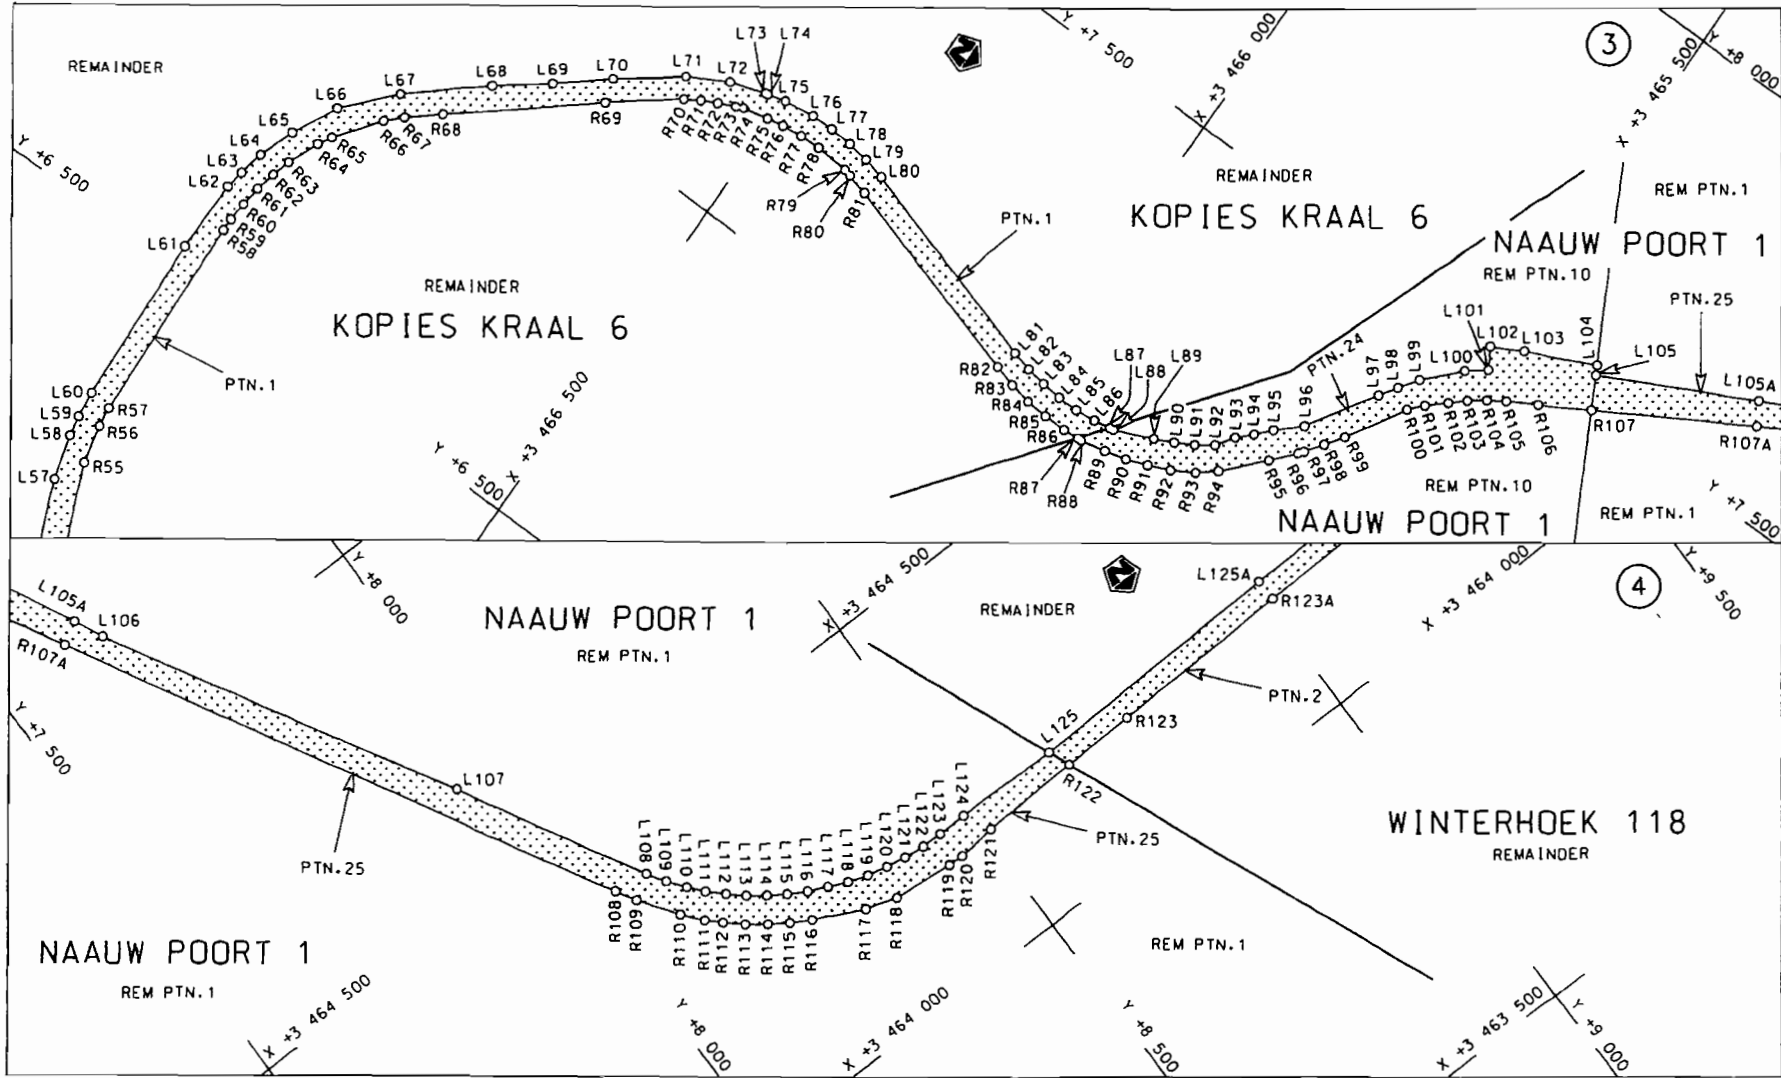


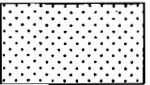
<p>Die Suid Afrikaanse Nasionale Padagentskap Beperk The South African National Roads Agency Limited</p>	<p>Die figuur getoon The figure shown</p>	 <p>steldie padreserve voor van 'n gedeelte represents the road reserve of a portion van Nasionale Roete N10 Seksie of National Route N10 Section</p>	<p>Vel Sheet 2 van of 19</p>
<p>5</p>			<p>Plan P652/08</p>

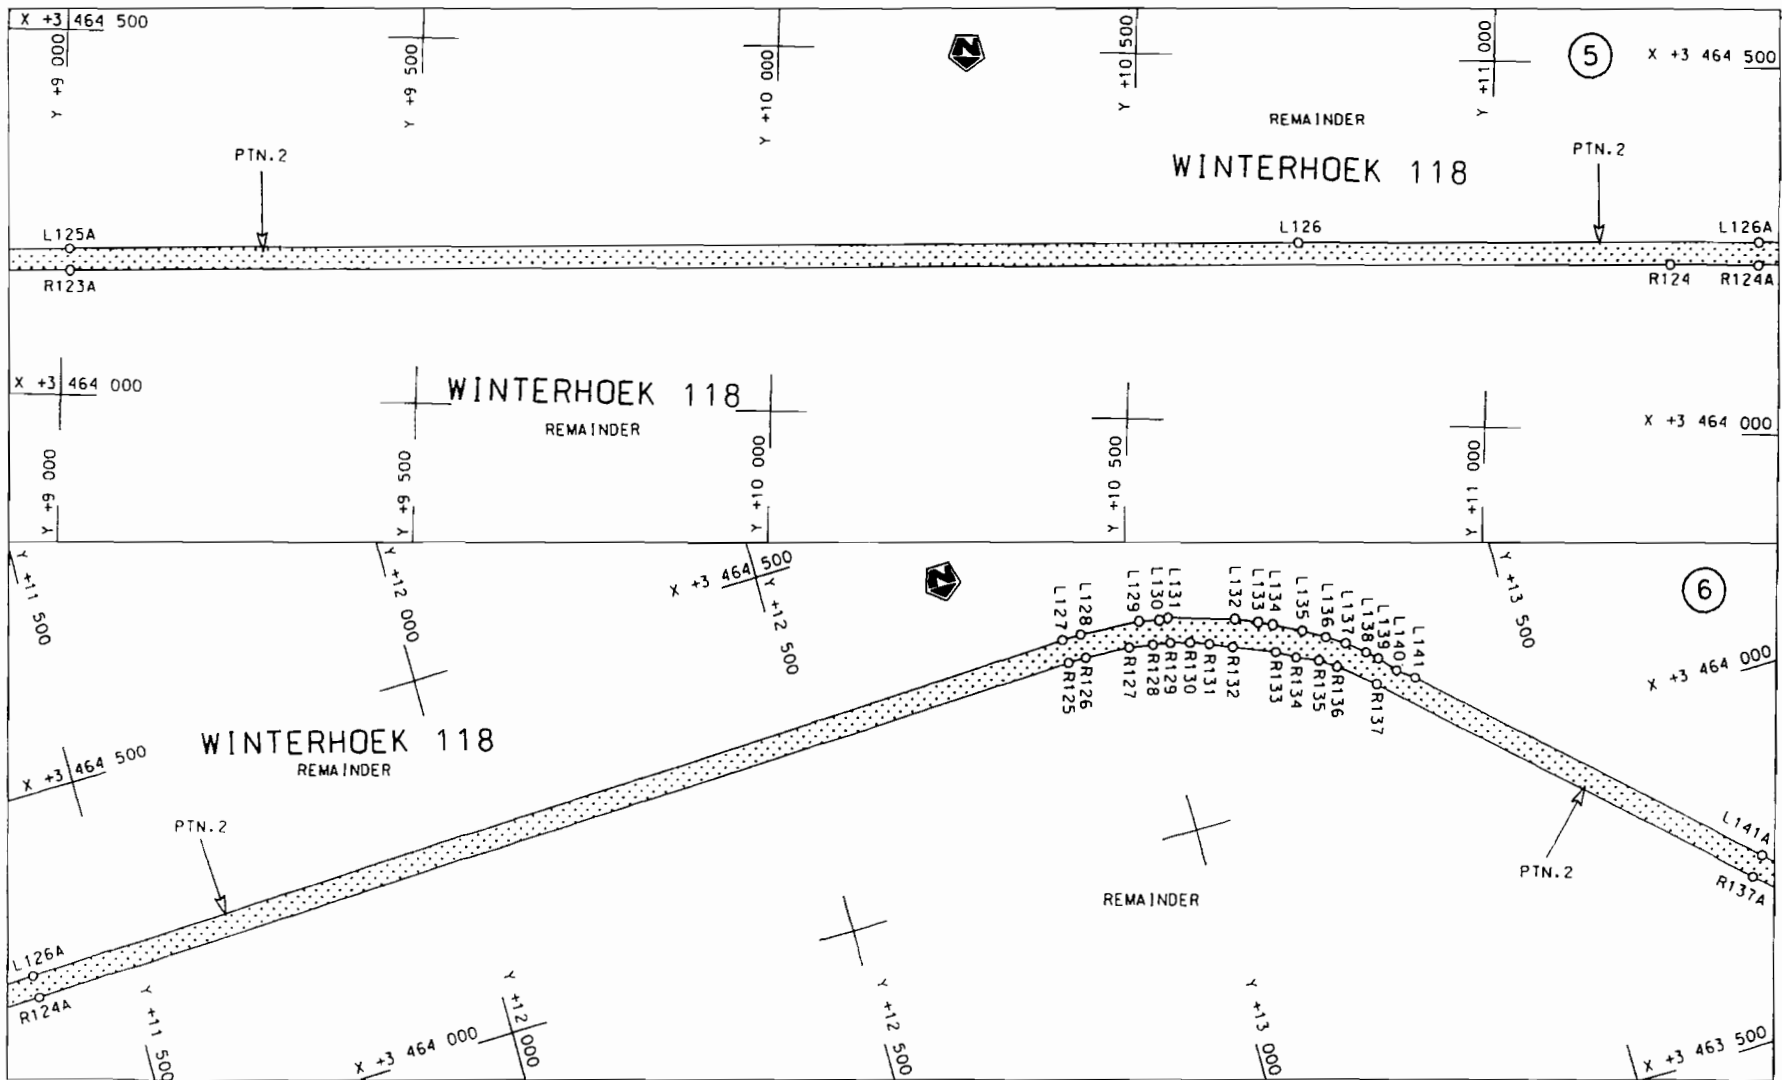



Die Suid Afrikaanse Nasionale Padagentskop Beperk The South African National Roads Agency Limited	Die figuur getoon The figure shown	 steldie padreserwe voor van 'n gedeelte represents the road reserve of a portion van Nasionale Roete N10 Seksie of National Route N10 Section	Vel Sheet 3 van of 19
5			Plon P652/08

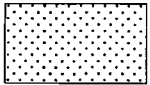



<p>Die Suid Afrikaanse Nasionale Padagentskap Beperk The South African National Roads Agency Limited</p>	<p>Die figuur getoon The figure shown</p>		<p>steldie padreserwe voor van 'n gedeelte represents the road reserve of a portion van Nasionale Roete N10 Seksie of National Route Section 5</p>	<p>Vel Sheet 4 van 19 Plan P652/08</p>
--	---	--	--	--

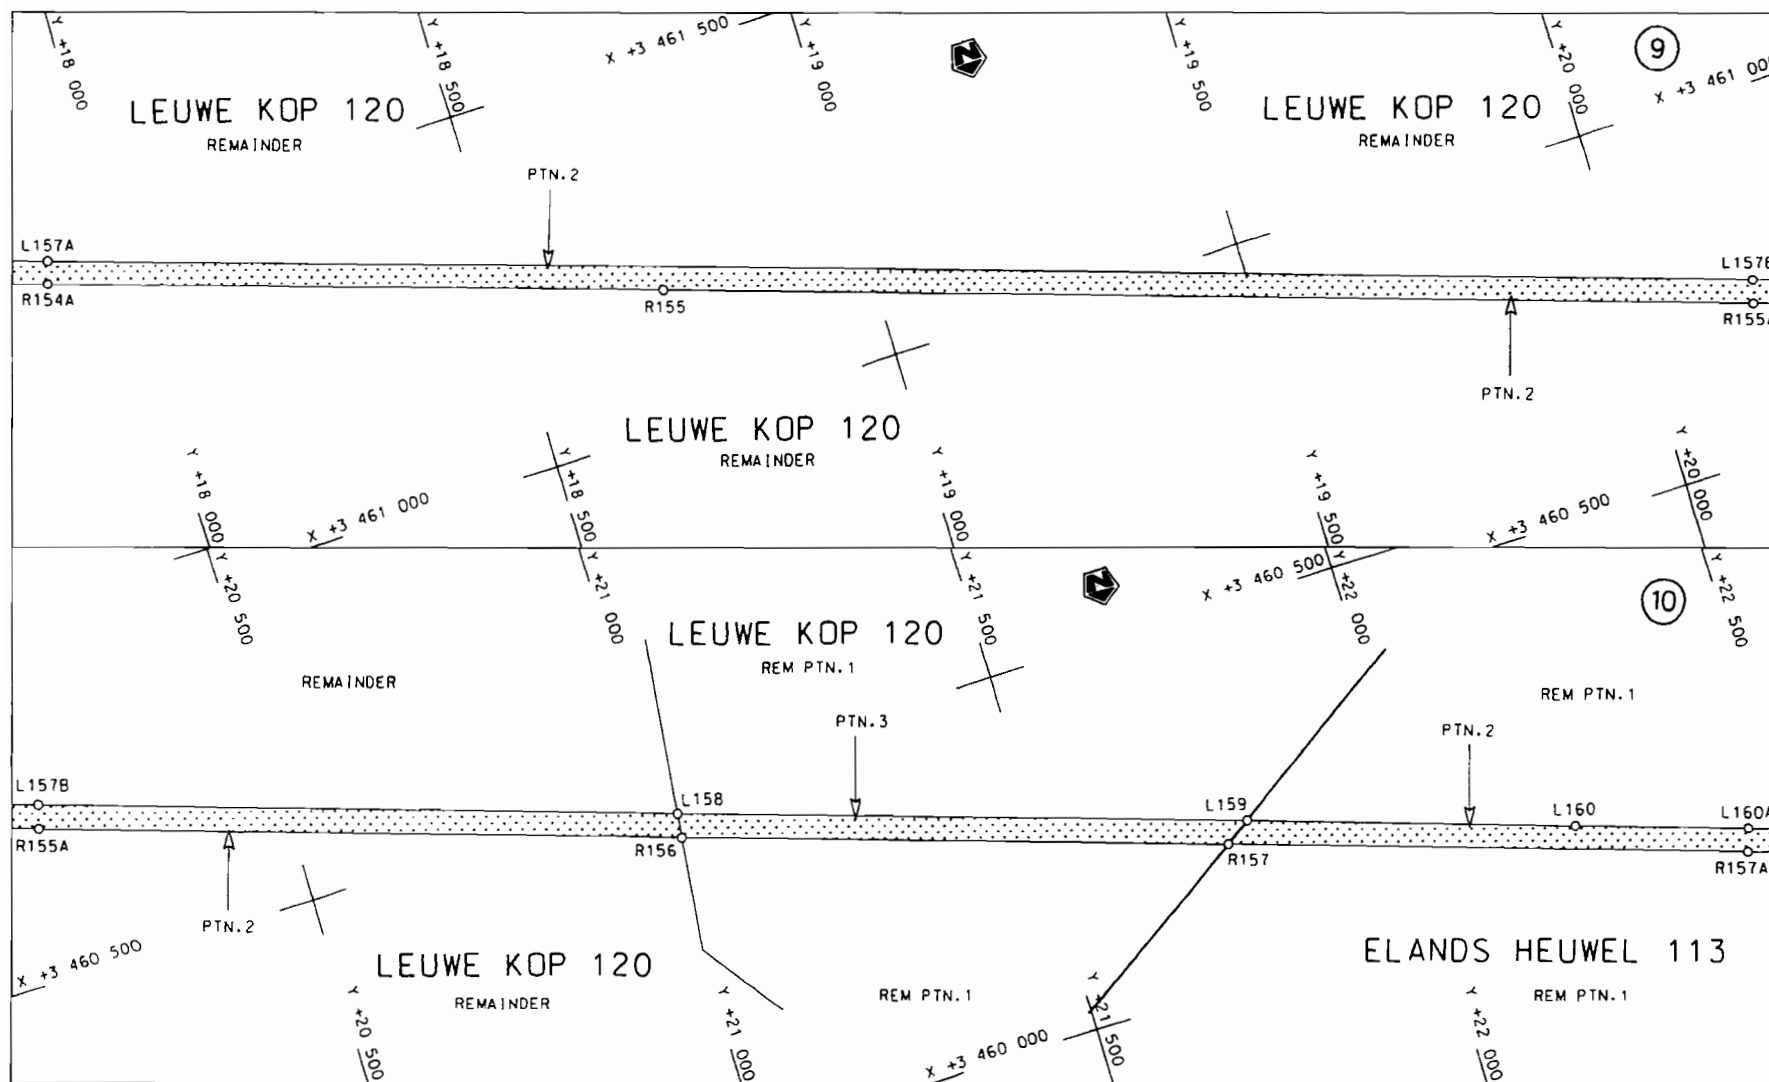

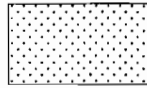
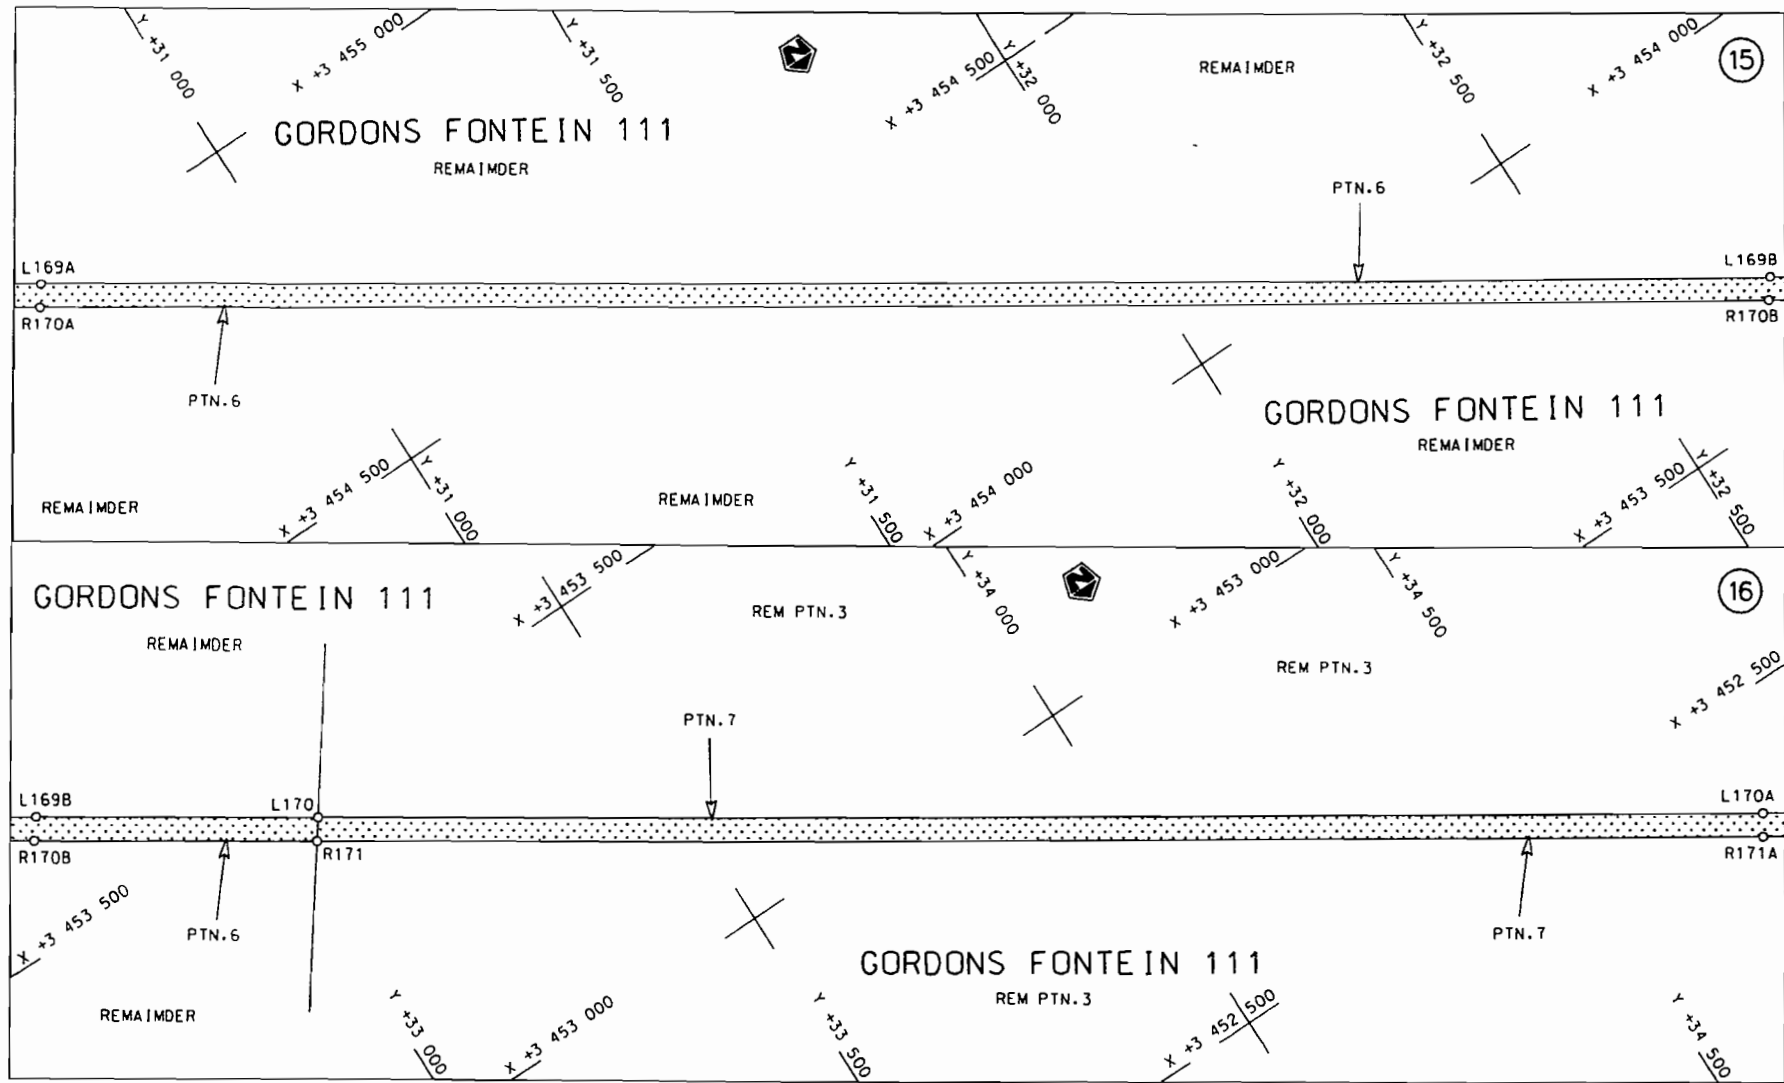
<p>Die Suid Afrikaanse Nasionale Padagentskap Beperk The South African National Roads Agency Limited</p>	<p>Die figuur getoon The figure shown</p>		<p>steldie padreserwe voor van 'n gedeelte represents the road reserve of a portion van Nasionale Roete N10 of National Route</p>	<p>Seksie Section</p>	<p>5</p>	<p>Vel Sheet</p>	<p>5 van of 19</p>	<p>Plan P652/08</p>
--	---	--	---	---------------------------	----------	----------------------	------------------------	-------------------------

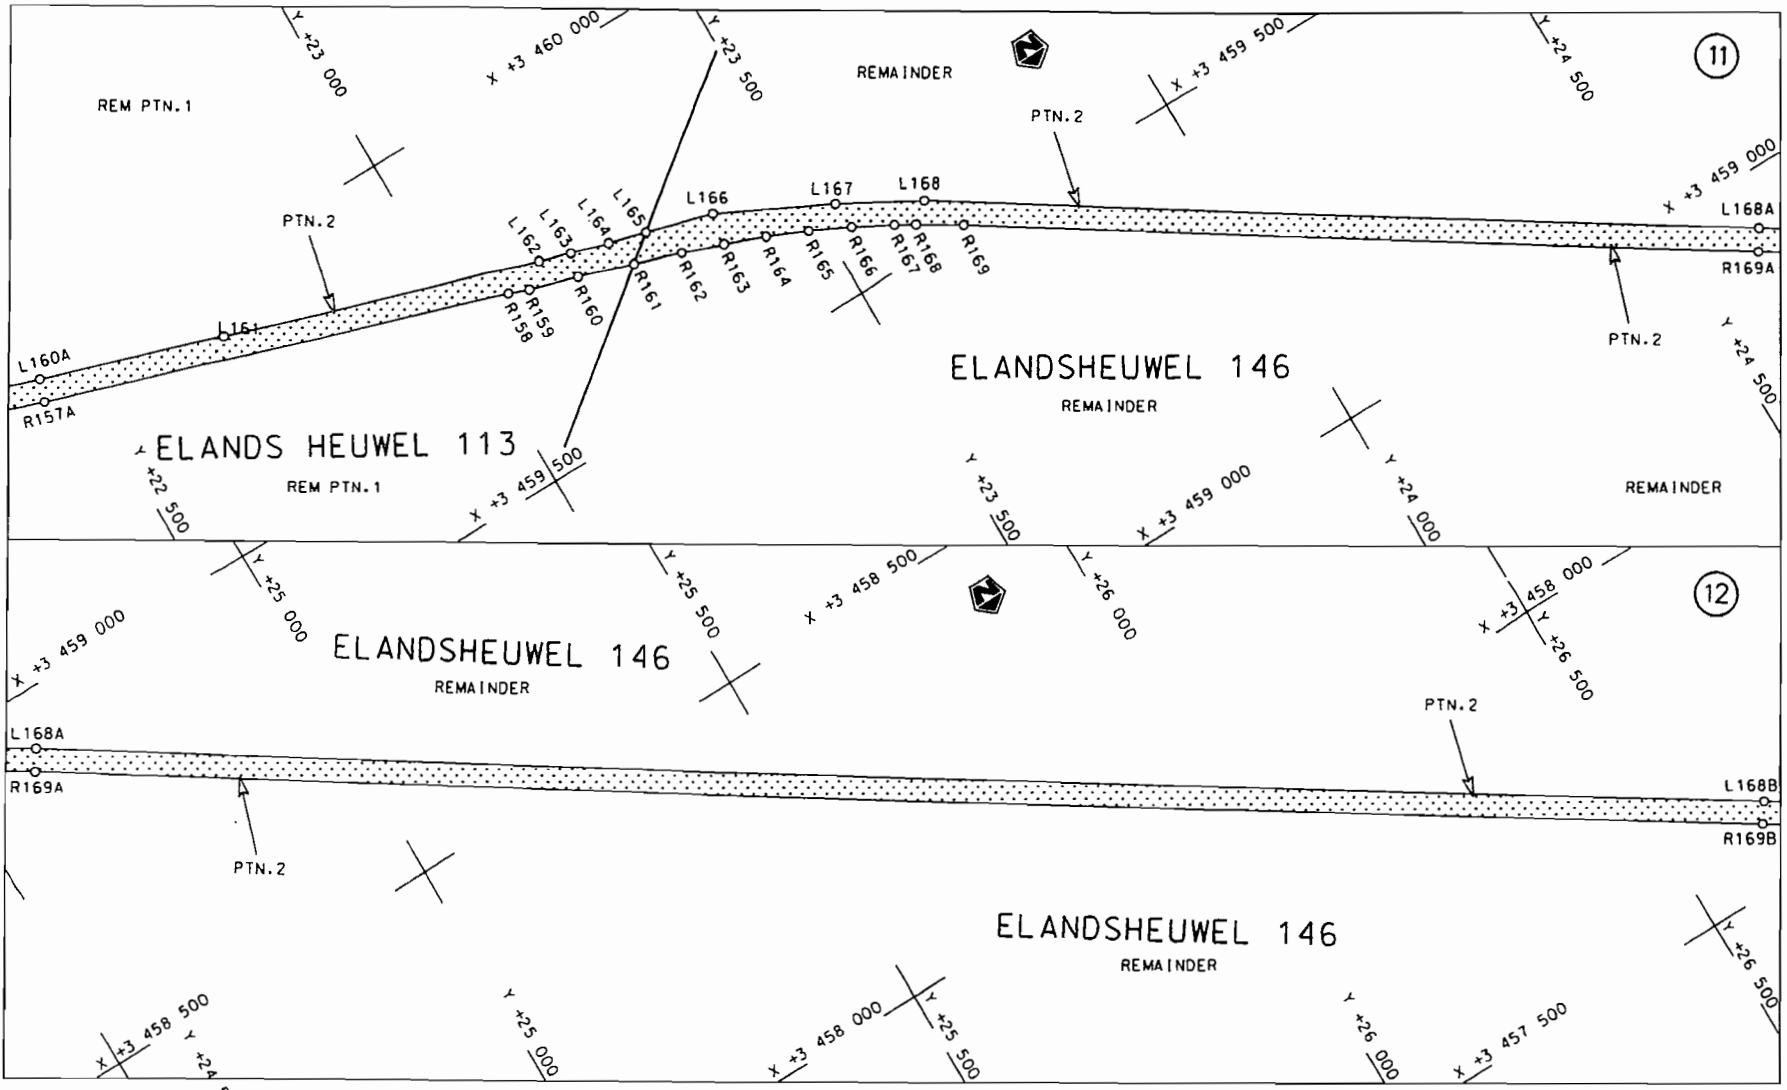


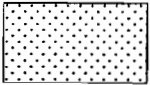
<p>Die Suid Afrikaanse Nasionale Padagentskap Beperk The South African National Roads Agency Limited</p>	<p>Die figuur getoon The figure shown</p>	<p></p> <p>steldie podreserwe voor van 'n gedeelte represents the road reserve of a portion von Nasionale Roete N10 Seksie of National Route Section 5</p>	<p>Vel Sheet 6 van of 19 Plan P652/08</p>
--	---	--	---

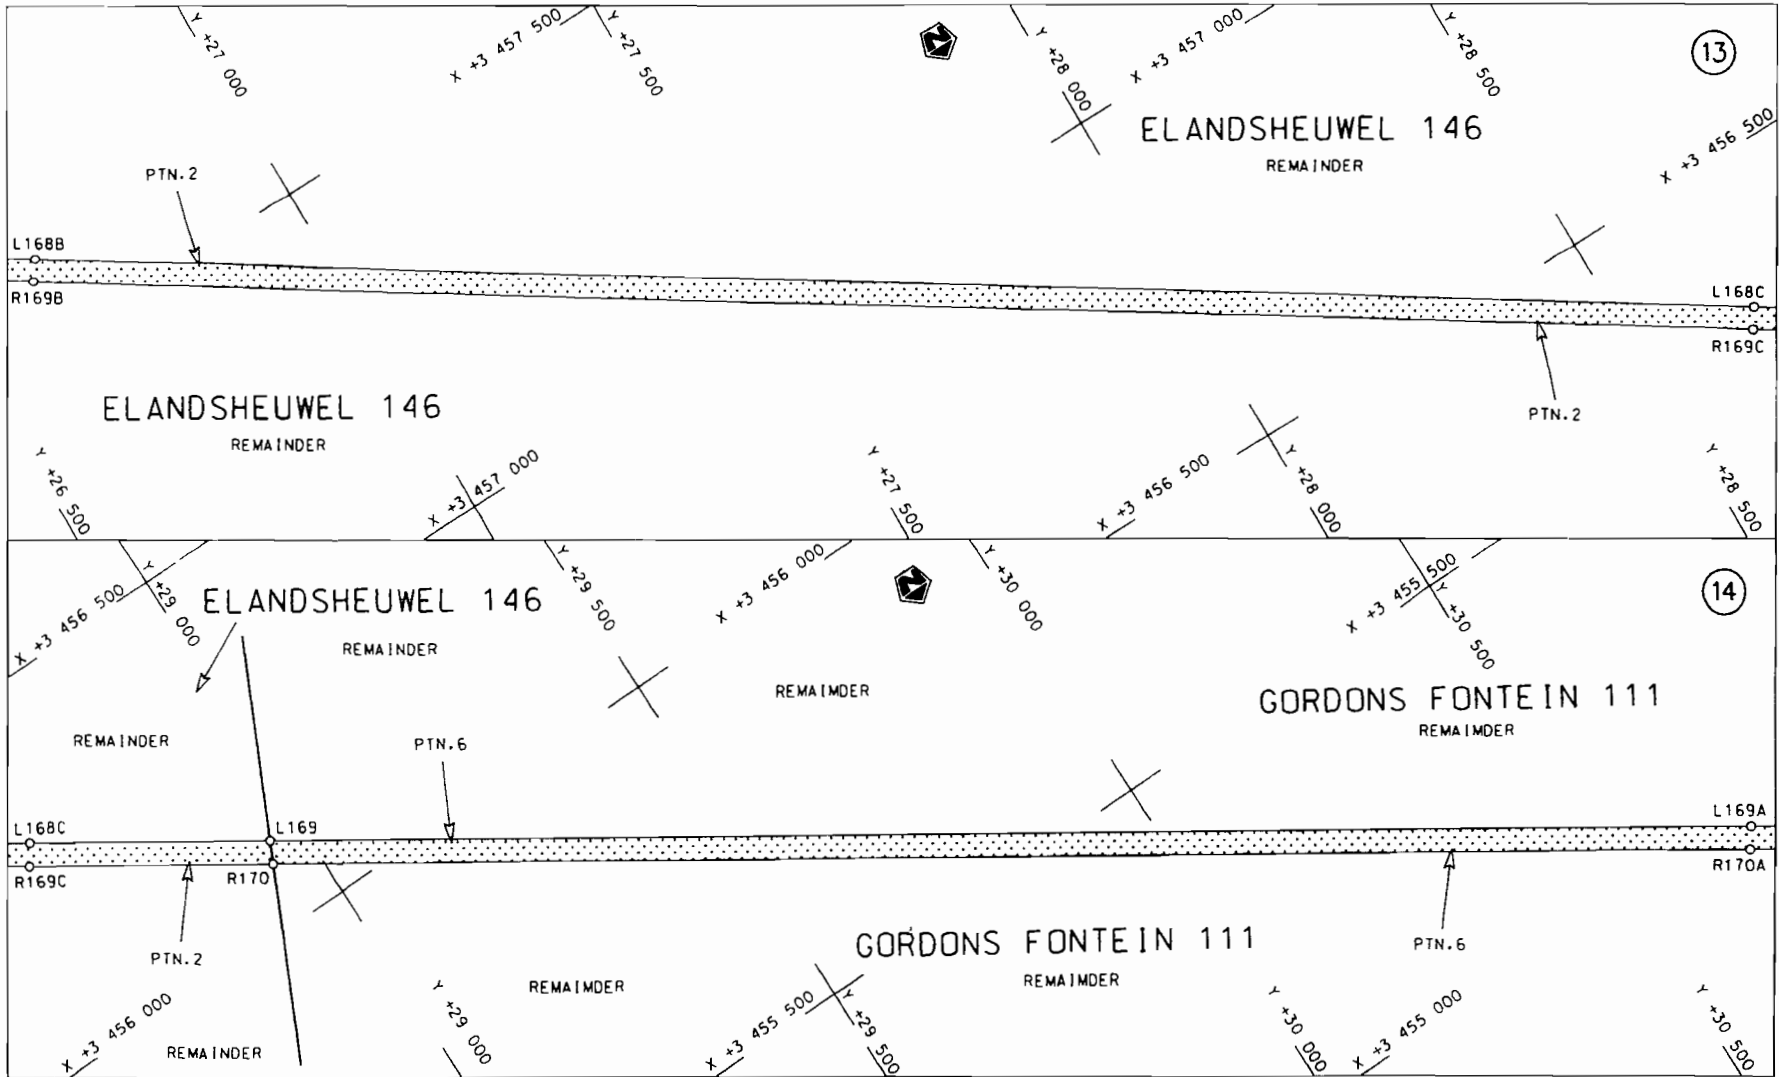


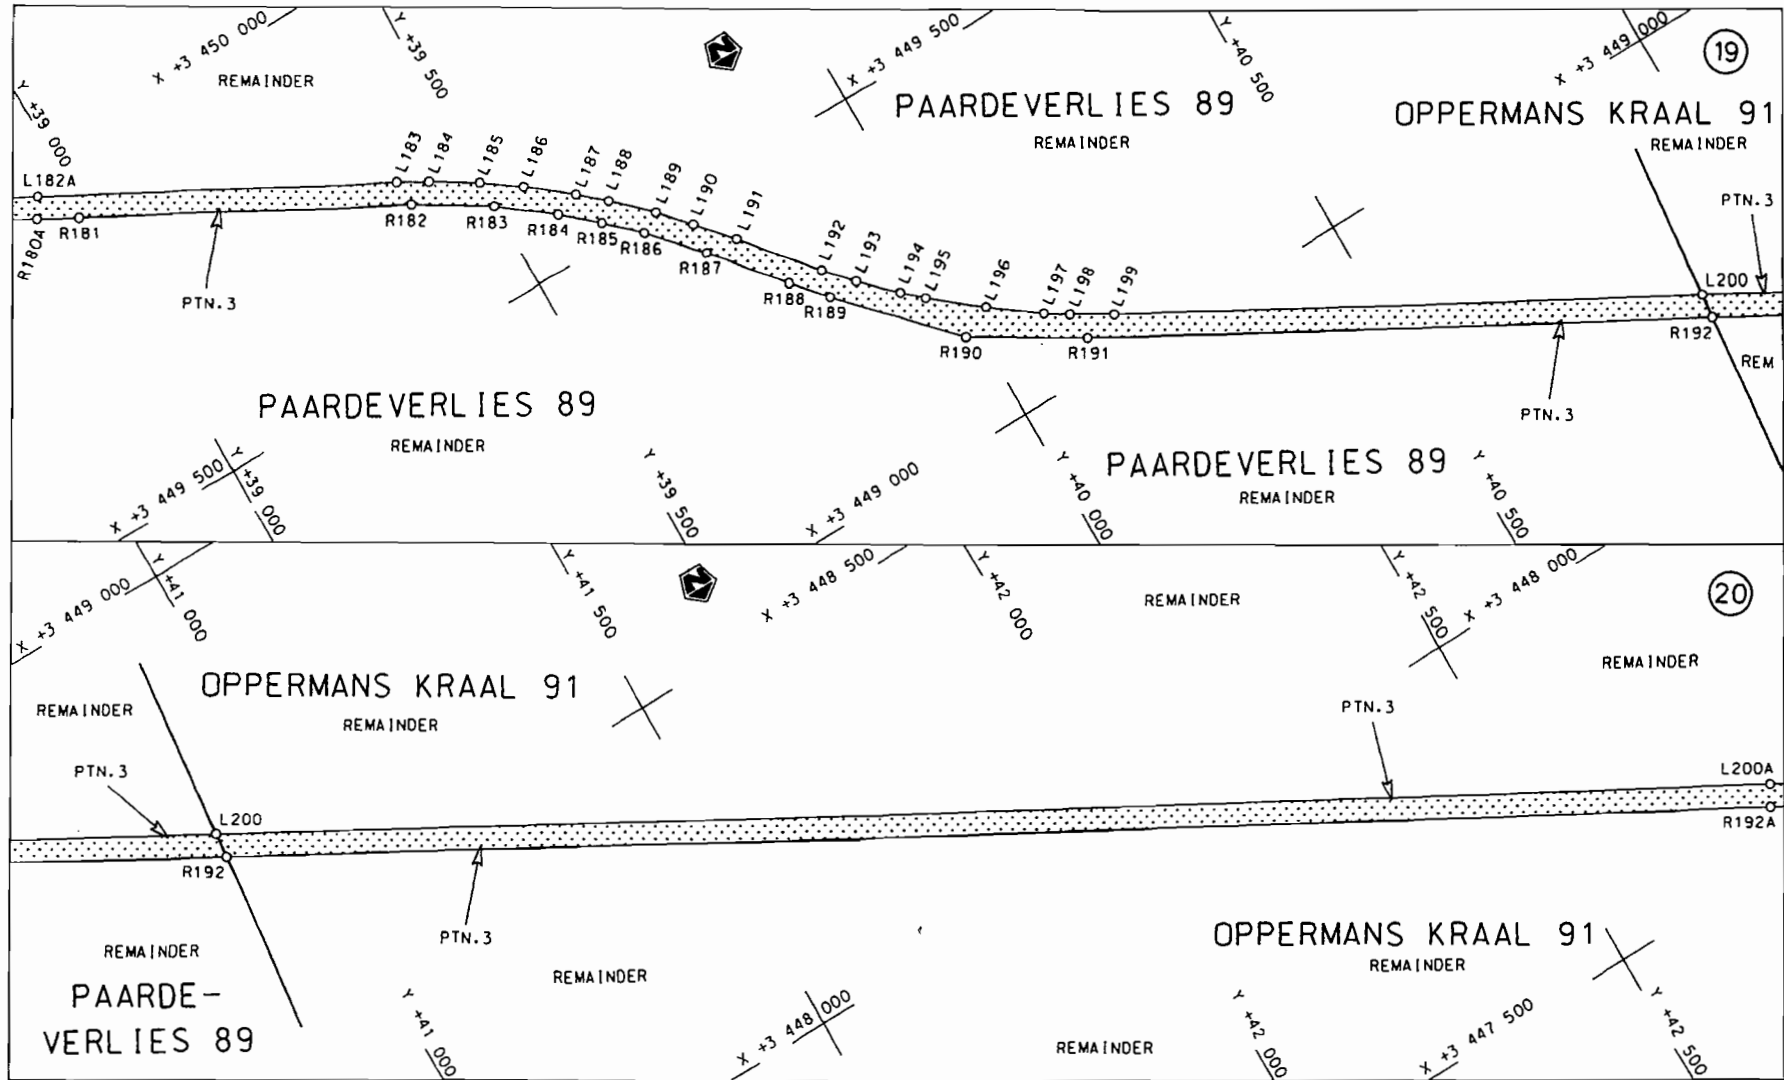
Die Suid Afrikaanse Nasionale Padagentskap Beperk The South African National Roads Agency Limited	Die figuur getoon The figure shown	 steldie padreserwe voor van 'n gedeelte represents the road reserve of a portion van Nasionale Roete N10 Sektie 5 of National Route Section 5	Vei Sheet 7 van of 19 Plan P652/08
--	---------------------------------------	--	---------------------------------------

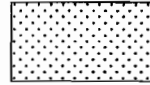



Die Suid Afrikaanse Nasionale Padagentskap Beperk	Die figuur getoon		steldie padreserwe voor van 'n gedeelte represents the road reserve of a portion	Vel Sheet 8 van of 19
The South African National Roads Agency Limited	The figure shown		van Nasionale Roete N10 Seksie Section 5	Plan P652/08

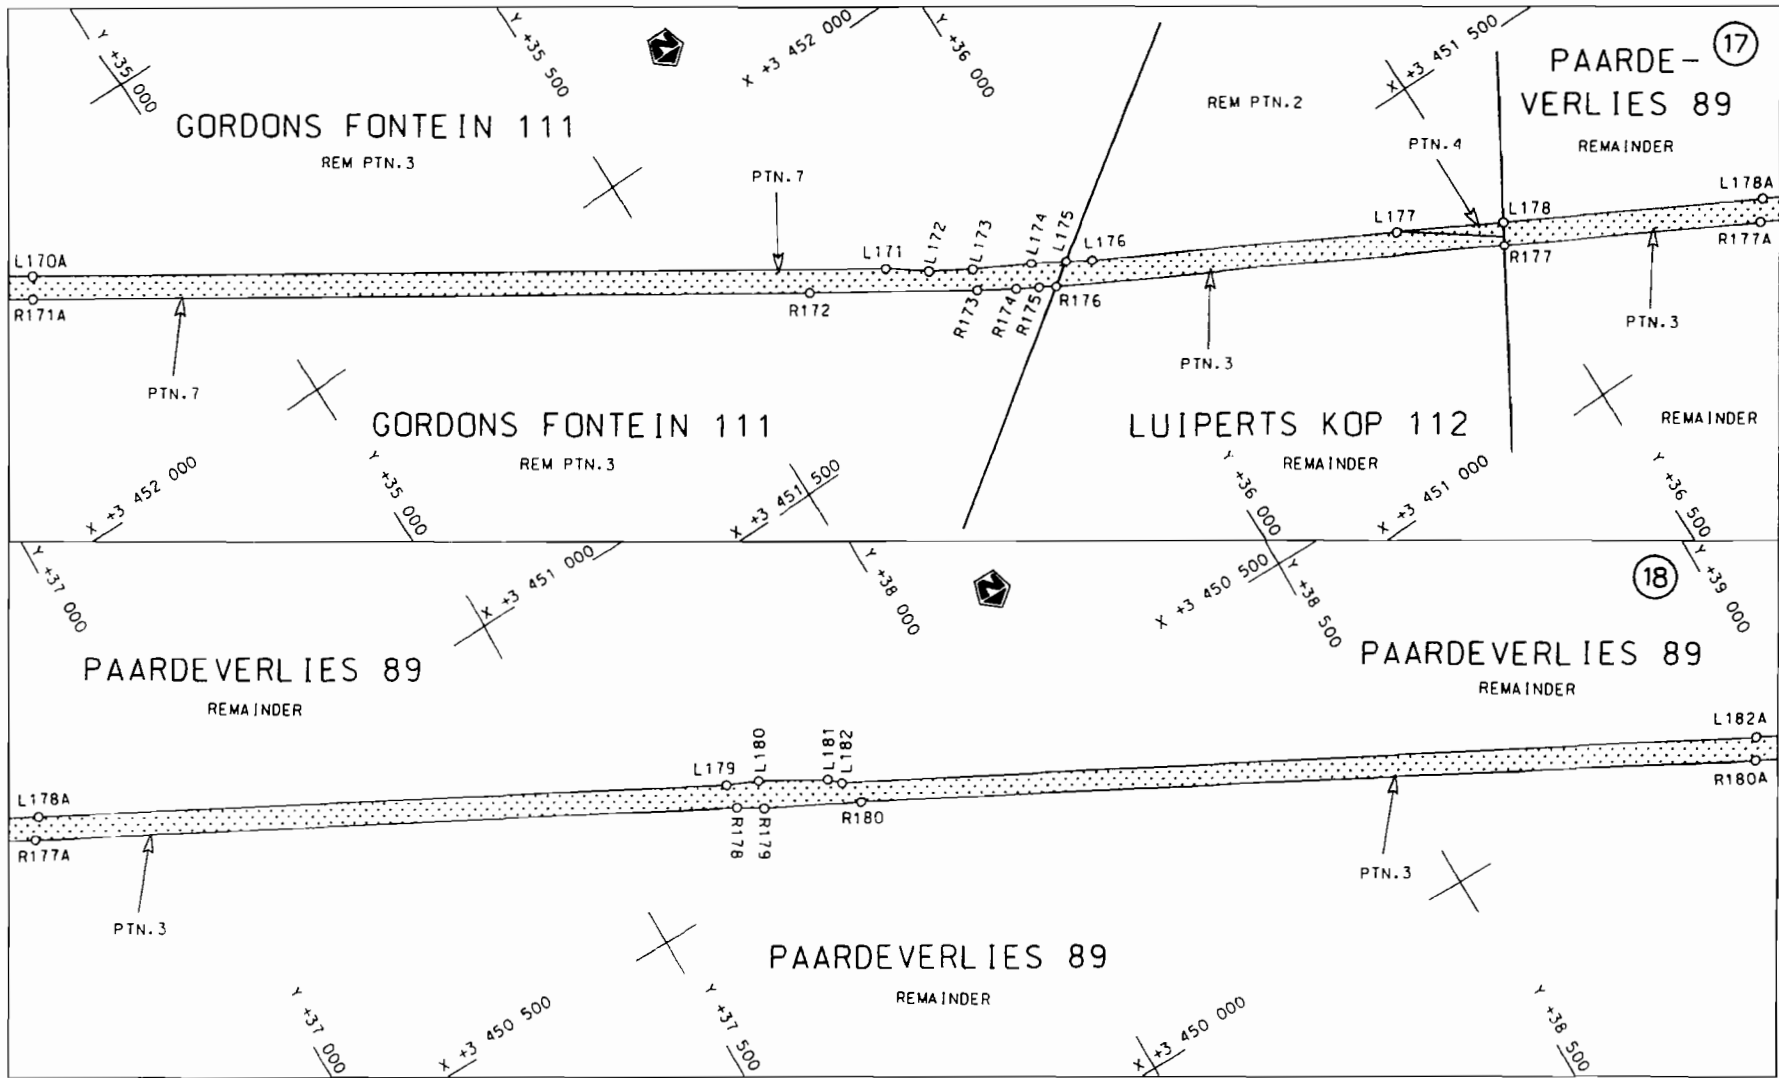


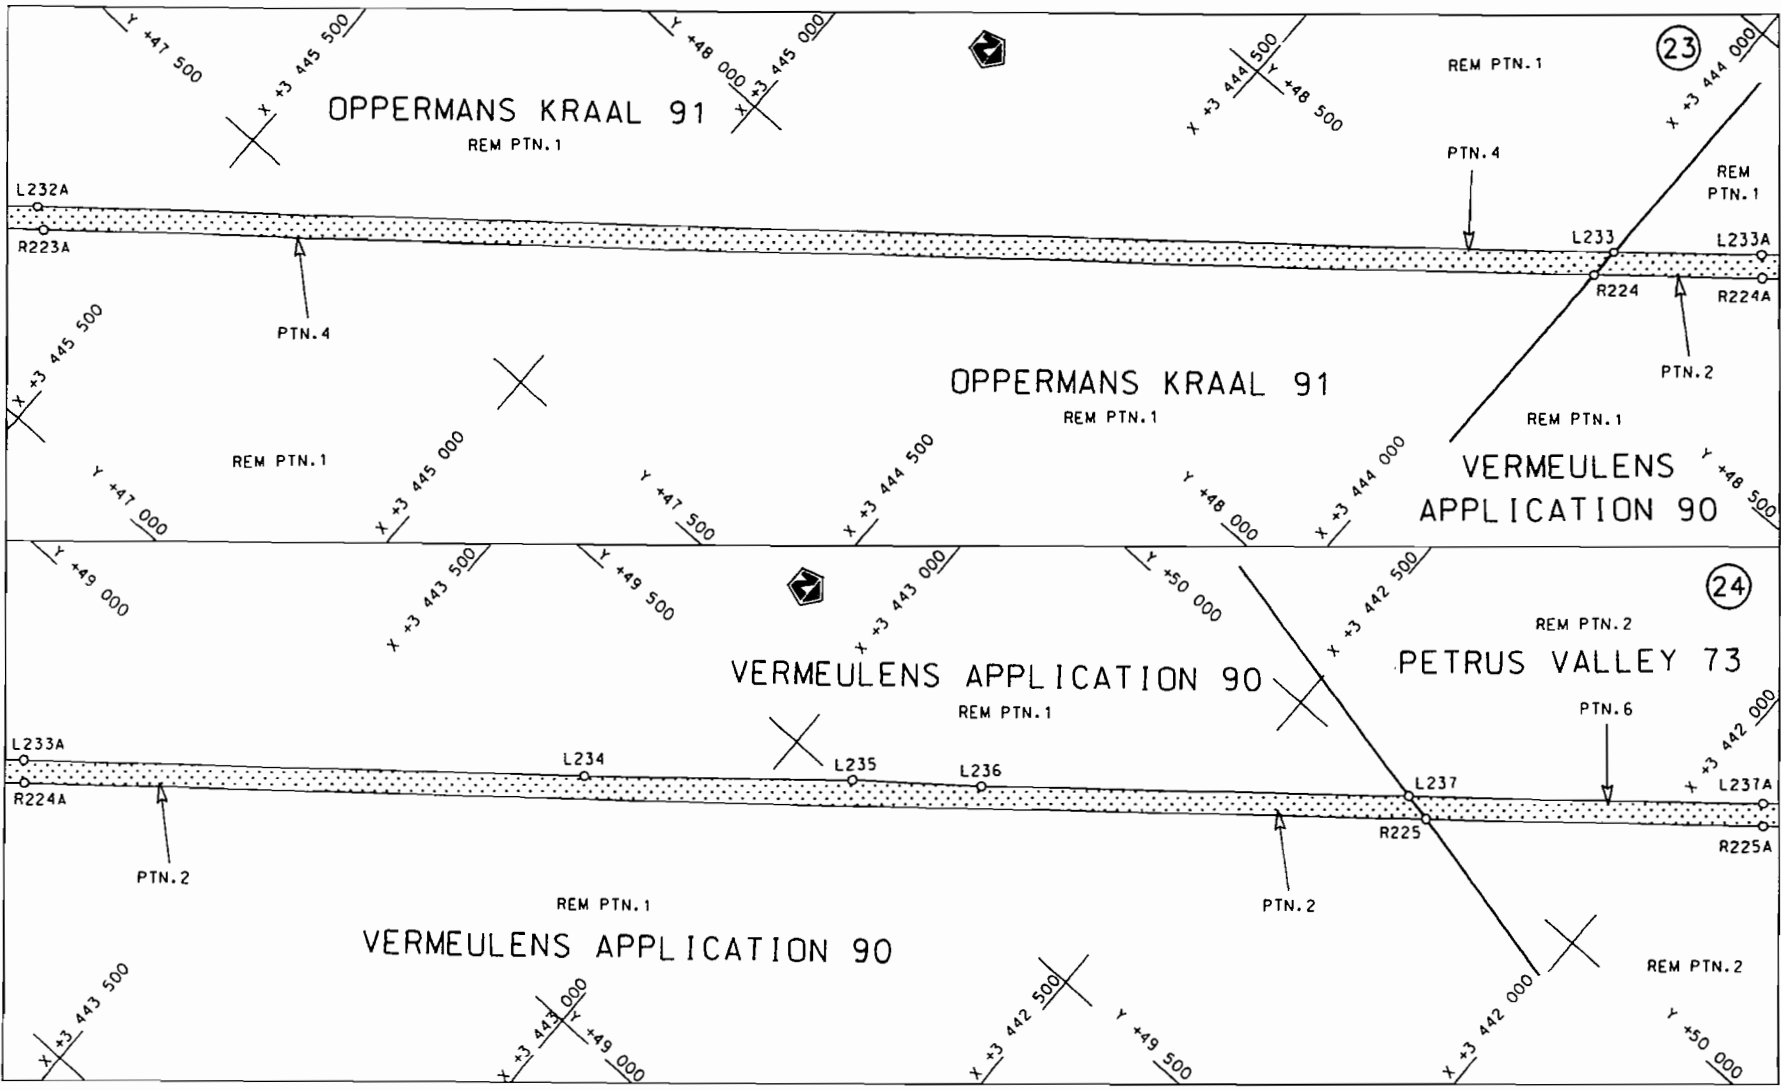
Die Suid Afrikaanse Nasionale Padagentskap Beperk	Die figuur getoon		steldie padreserwe voor van 'n gedeelte represents the road reserve of a portion van Nasionale Roete N10	Vel Sheet 9 van of 19
The South African National Roads Agency Limited	The figure shown		Seksie Section 5	Plan P652/08

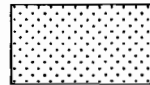


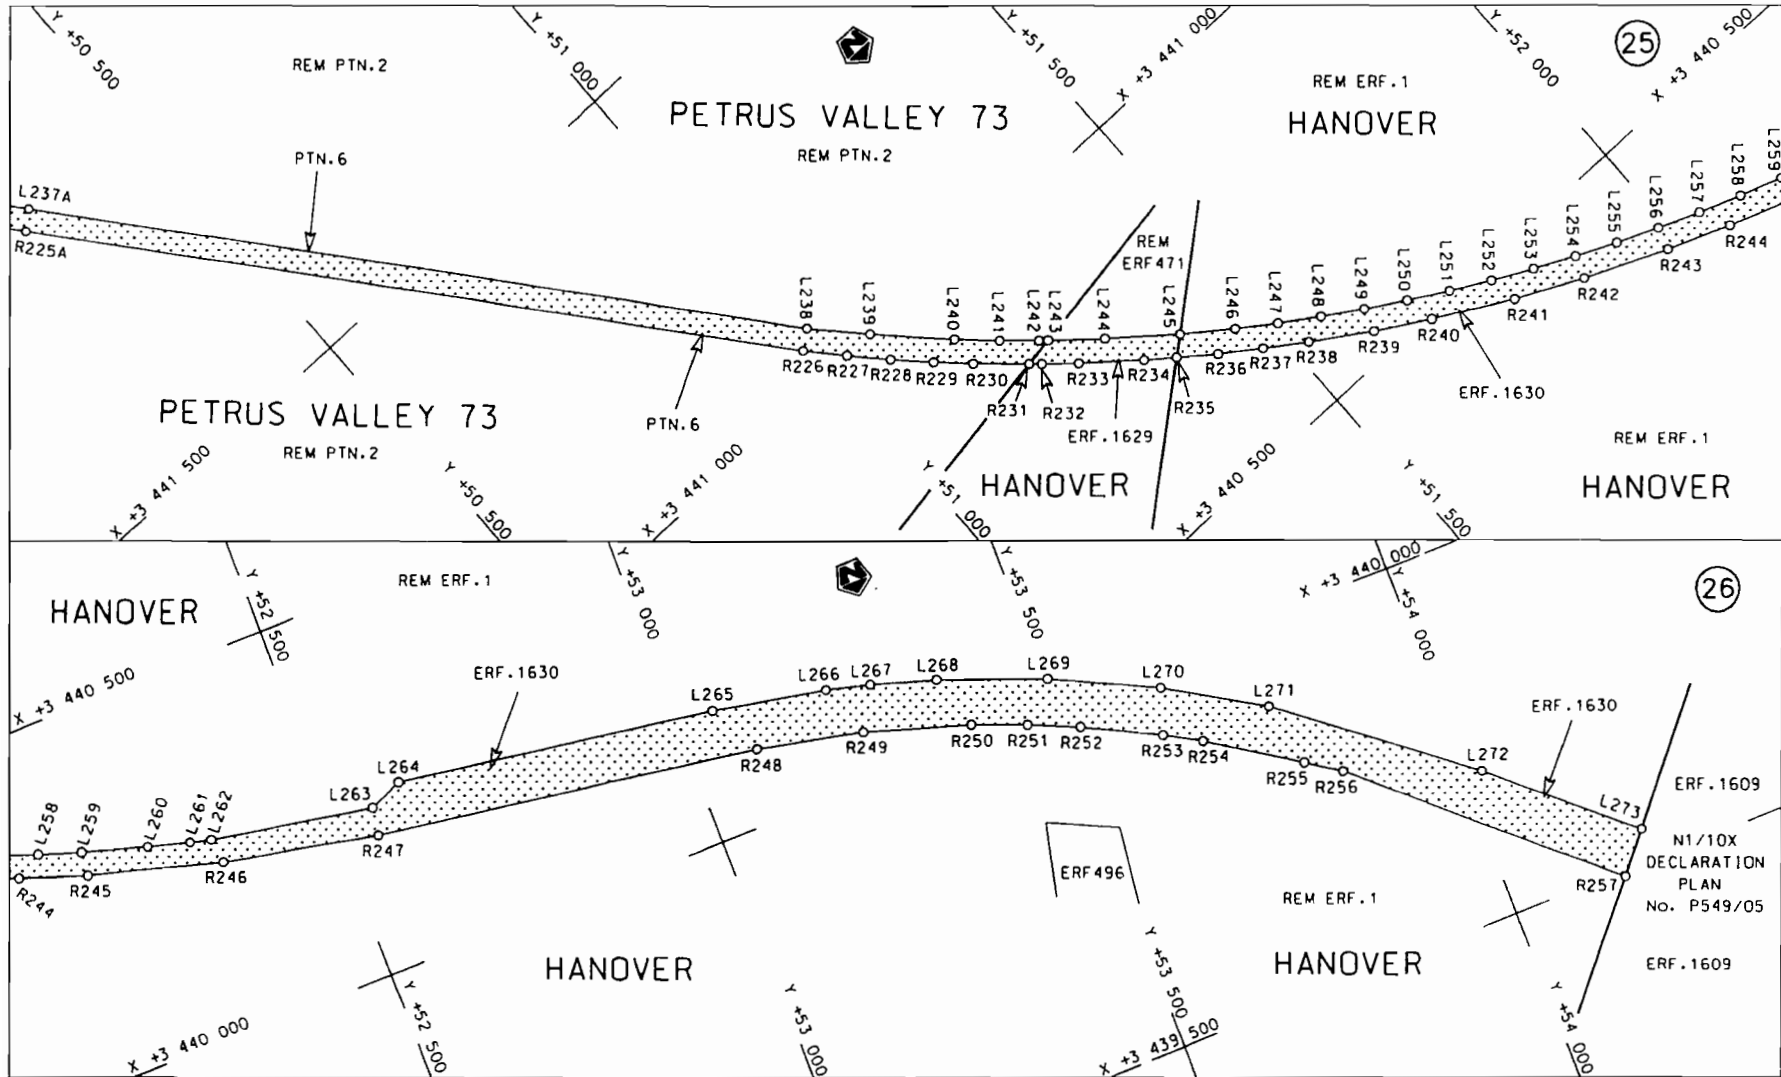
<p>Die Suid Afrikaanse Nasionale Padagentskap Beperk The South African National Roads Agency Limited</p>	<p>Die figuur getoon The figure shown</p> 	<p>steldie padreserwe voor van 'n gedeelte represents the road reserve of a portion van Nasionale Roete N10 Sektie of National Route Section 5</p>	<p>Vel Sheet 10 van of 19 Plan P652/08</p>
--	--	--	--

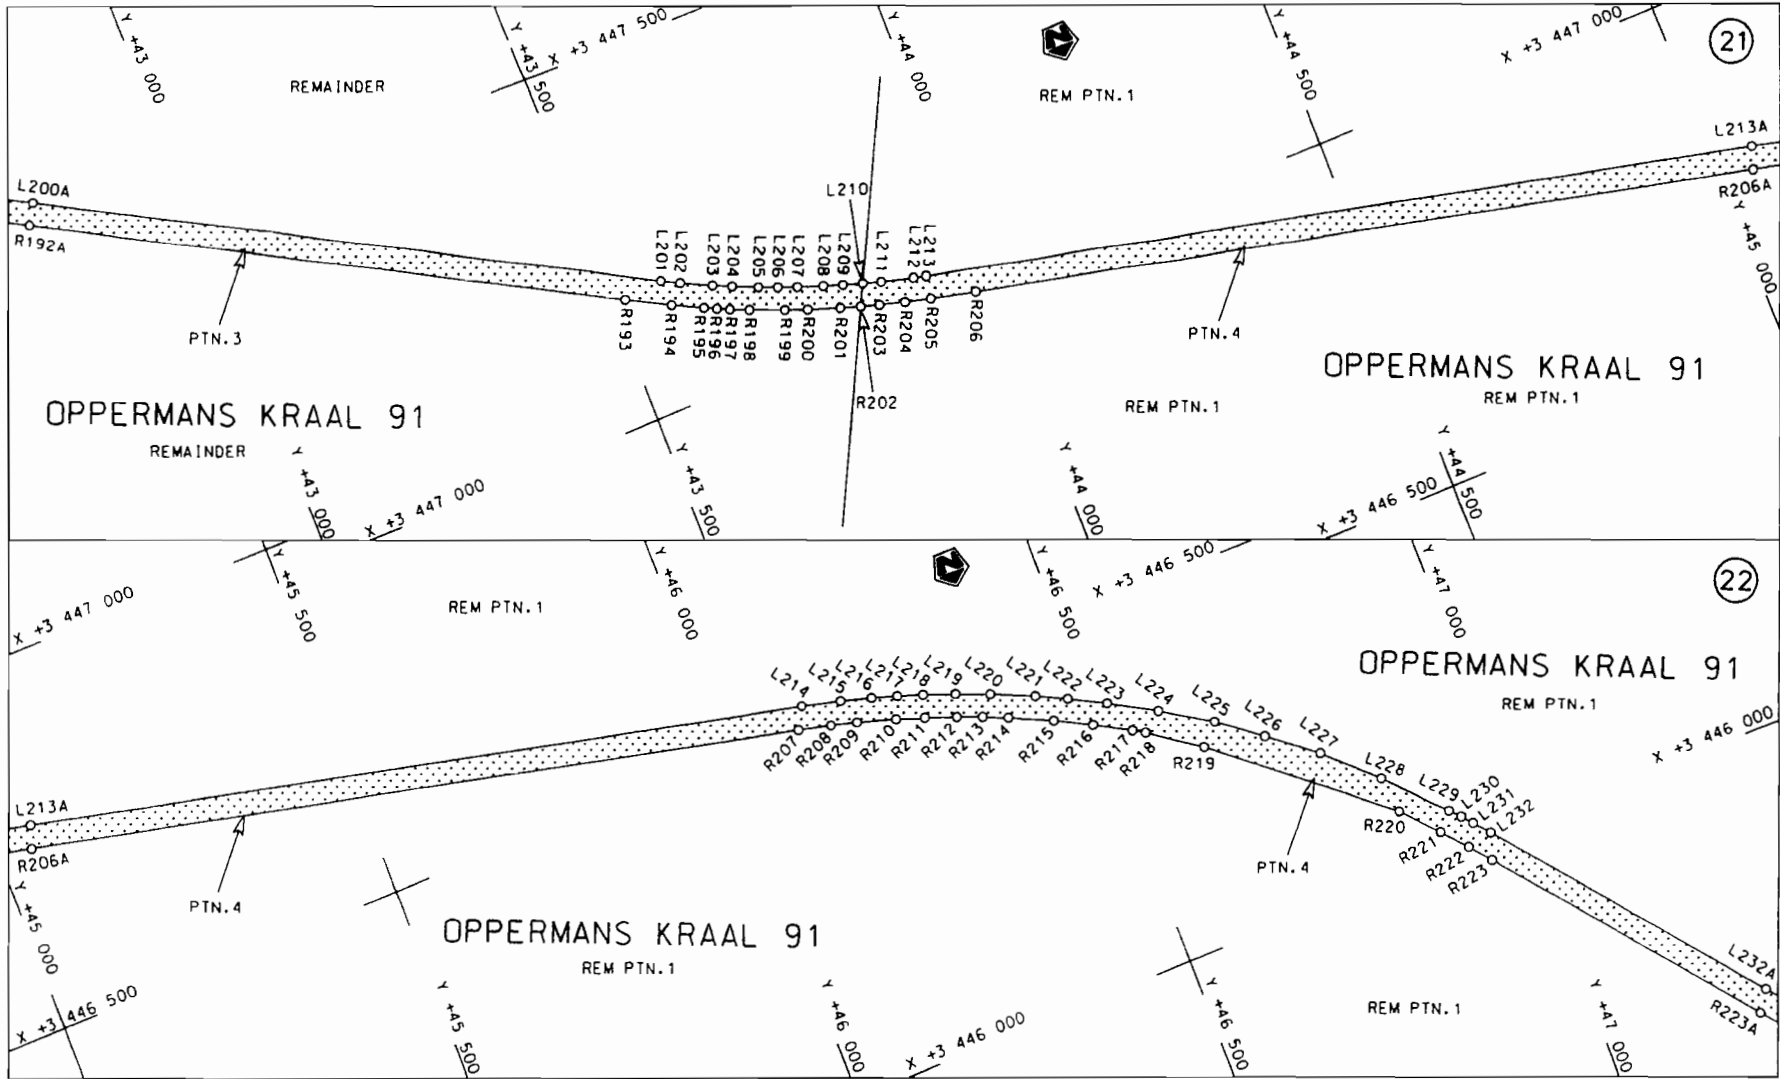

<p>Die Suid Afrikaanse Nasionale Podagentskap Beperk The South African National Roads Agency Limited</p>	<p>Die figuur getoon The figure shown</p> 	<p>steldie padreserwe voor van 'n gedeelte represents the road reserve of a portion van Nasionale Roete N10 Seksie of National Route Section 5</p>	<p>Vel Sheet 11 of 19 Plan P652/08</p>
--	--	--	--



<p>Die Suid Afrikaanse Nasionale Padagentskap Beperk The South African National Roads Agency Limited</p>	<p>Die figuur getoon The figure shown</p>		<p>Vel van Sheet 12 of 19</p>
<p>steldie padreserwe voor van 'n gedeelte represents the road reserve of a portion van Nasionale Roete N10 Seksie Section 5</p>			<p>Plan P652/08</p>



<p>Die Suid Afrikaanse Nasionale Padogentskop Beperk The South African National Roads Agency Limited</p>	<p>Die figuur getoon The figure shown</p>		<p>stel die podreserwe voor van 'n gedeelte represents the road reserve of a portion van Nasionale Roete N10 of National Route N10</p> <p>Seksie Section 5</p>	<p>Vel Sheet 13 van of 19 Plan P652/08</p>
--	---	--	--	--

PADRESERWE KOÖRDINATE / ROAD RESERVE CO-ORDINATES					
LINKERKANT/LEFT HAND SIDE			REGTERKANT/RIGHT HAND SIDE		
	Y	X	WG 25°	Y	X
L1	2164.720	3467870.550	R1	2658.440	3467391.060
L2	2190.200	3467848.990	R2	2631.840	3467430.190
L3	2247.920	3467801.770	R3	2617.210	3467454.480
L4	2271.920	3467784.990	R4	2601.360	3467493.730
L5	2308.690	3467764.120	R5	2595.220	3467521.480
L6	2350.650	3467748.170	R6	2592.920	3467549.690
L7	2407.150	3467733.920	R7	2594.380	3467577.910
L8	2455.970	3467729.140	R8	2599.580	3467605.890
L9	2519.040	3467735.850	R9	2612.790	3467644.890
L10	2700.150	3467778.590	R10	2636.560	3467681.650
L11	3536.610	3467978.920	R11	2655.260	3467702.990
L12	4015.930	3468099.770	R12	2676.590	3467721.580
L13	4151.500	3468132.900	R13	2700.280	3467737.300
L14	4190.010	3468141.330	R14	2725.790	3467749.600
L15	4218.730	3468146.410	R15	2751.310	3467758.210
L16	4237.650	3468149.070	R16	3708.750	3467987.850
L17	4267.550	3468149.950	R17	3902.050	3468033.610
L18	4299.110	3468149.960	R18	4067.960	3468067.470
L19	4337.820	3468148.830	R19	4190.210	3468096.060
L20	4369.150	3468147.100	R20	4425.370	3468106.930
L21	4400.320	3468143.850	R21	4462.550	3468099.110
L22	4423.310	3468140.310	R22	4486.900	3468102.220
L23	4437.690	3468137.190	R23	4551.680	3468071.160
L24	4442.150	3468130.240	R24	4947.780	3467891.210
L25	4481.200	3468120.710	R25	5122.360	3467811.900
L26	4538.570	3468102.480	R26	5156.190	3467795.370
L27	4541.350	3468108.600	R27	5175.460	3467784.980
L28	4556.300	3468100.150	R28	5225.490	3467753.250
L29	4560.080	3468100.830	R29	5272.280	3467716.360
L30	4579.720	3468092.620	R30	5294.150	3467696.380
L31	4979.930	3467911.390	R31	5314.770	3467675.380
L32	5092.770	3467860.290	R32	5334.730	3467653.180
L33	5164.040	3467826.960	R33	5353.200	3467629.910
L34	5182.740	3467817.030	R34	5378.580	3467594.060
L35	5210.340	3467801.050	R35	5387.020	3467581.030
L35X	5243.800	3467779.020	R36	5401.980	3467555.410
L36	5274.850	3467755.450	R37	5415.650	3467529.150
L37	5321.970	3467713.240	R38	5427.860	3467502.100
L38	5338.170	3467696.780	R39	5564.410	3467163.260
L39	5368.680	3467661.420	R40	5589.250	3467107.470
L40	5392.260	3467630.380	R41	5608.310	3467076.030
L41	5428.120	3467573.760	R42	5634.690	3467048.410
L42	5444.100	3467543.040	R43	5648.460	3467036.920
L43	5460.460	3467506.240	R44	5666.750	3467019.670
L44	5593.460	3467175.910	R45	5699.980	3466989.370
L45	5604.880	3467151.020	R46	5715.580	3466979.170
L46	5618.000	3467126.960	R47	5739.550	3466965.490
L47	5636.340	3467098.970	R48	5764.050	3466954.190
L48	5654.440	3467076.350	R49	5852.660	3466925.230
L49	5670.030	3467059.960	R50	5897.410	3466919.220
L50	5696.070	3467035.830	R51	5937.760	3466916.720

Vel	14	Van	19	P652/08
Sheet		of		

PADRESERWE KOÖRDINATE / ROAD RESERVE CO-ORDINATES						
LINKERKANT/LEFT HAND SIDE			REGTERKANT/RIGHT HAND SIDE			
	Y	X	WG 25°		Y	X
L51	5 811.61	3 466	984.74	R52	6 017.68	3 466 934.98
L52	5 845.49	3 466	976.20	R53	6 063.23	3 466 947.53
L53	5 917.29	3 466	968.71	R54	6 098.37	3 466 961.53
L54	5 958.44	3 466	968.89	R55	6 211.33	3 467 009.26
L55	5 998.33	3 466	966.20	R56	6 264.35	3 467 020.95
L56	6 052.38	3 466	982.91	R57	6 291.53	3 467 024.24
L57	6 169.61	3 467	030.44	R58	6 581.70	3 467 035.82
L58	6 230.15	3 467	047.13	R59	6 600.16	3 467 036.38
L59	6 257.66	3 467	052.01	R60	6 627.22	3 467 034.41
L60	6 293.84	3 467	056.24	R61	6 656.33	3 467 030.52
L61	6 532.47	3 467	065.82	R62	6 684.43	3 467 024.11
L62	6 633.39	3 467	066.09	R63	6 710.76	3 467 016.05
L63	6 660.30	3 467	062.01	R64	6 755.32	3 466 998.47
L64	6 696.30	3 467	054.24	R65	6 773.99	3 466 987.58
L65	6 746.98	3 467	035.80	R66	6 833.49	3 466 940.93
L66	6 810.32	3 467	004.81	R67	6 854.23	3 466 919.54
L67	6 876.60	3 466	943.07	R68	6 889.43	3 466 878.11
L68	6 962.40	3 466	845.09	R69	7 036.06	3 466 702.71
L69	7 014.17	3 466	778.23	R70	7 104.86	3 466 616.89
L70	7 068.61	3 466	713.08	R71	7 117.46	3 466 596.18
L71	7 132.04	3 466	632.99	R72	7 128.29	3 466 574.29
L72	7 162.09	3 466	577.29	R73	7 139.44	3 466 551.09
L73	7 178.90	3 466	527.22	R74	7 144.38	3 466 541.00
L74	7 179.15	3 466	523.21	R75	7 152.34	3 466 504.67
L75	7 186.29	3 466	497.57	R76	7 157.19	3 466 480.76
L76	7 192.36	3 466	453.97	R77	7 160.73	3 466 451.79
L77	7 193.35	3 466	422.24	R78	7 161.69	3 466 422.42
L78	7 191.84	3 466	390.34	R79	7 159.10	3 466 370.16
L79	7 187.45	3 466	359.01	R80	7 156.74	3 466 368.13
L80	7 180.62	3 466	327.99	R81	7 149.62	3 466 334.88
L81	7 096.02	3 466	034.69	R82	7 065.53	3 466 043.43
L82	7 089.24	3 466	006.38	R83	7 058.10	3 466 012.60
L83	7 084.88	3 465	977.48	R84	7 053.26	3 465 981.11
L84	7 082.82	3 465	948.50	R85	7 051.19	3 465 949.47
L85	7 083.19	3 465	919.31	R86	7 051.57	3 465 917.65
L86	7 086.04	3 465	890.37	R87	7 053.68	3 465 895.33
L87	7 090.35	3 465	867.11	R88	7 053.31	3 465 889.17
L88	7 091.36	3 465	861.64	R89	7 060.49	3 465 854.24
L89	7 113.55	3 465	808.10	R90	7 068.66	3 465 823.93
L90	7 126.22	3 465	782.32	R91	7 079.43	3 465 794.18
L91	7 140.49	3 465	757.66	R92	7 092.48	3 465 764.83
L92	7 156.53	3 465	734.16	R93	7 110.60	3 465 734.89
L93	7 181.46	3 465	717.70	R94	7 130.84	3 465 710.19
L94	7 200.20	3 465	698.31	R95	7 183.29	3 465 661.00
L95	7 220.67	3 465	679.89	R96	7 214.45	3 465 633.54
L96	7 249.81	3 465	647.73	R97	7 220.97	3 465 628.03
L97	7 343.98	3 465	588.21	R98	7 244.44	3 465 610.77
L98	7 368.13	3 465	571.97	R99	7 269.96	3 465 593.45
L99	7 393.86	3 465	552.83	R100	7 351.39	3 465 544.19
L100	7 440.67	3 465	508.69	R101	7 370.36	3 465 526.46
L101	7 460.60	3 465	482.61	R102	7 392.55	3 465 502.40

Vel	15	Van	19	P652/08
Sheet		of		

PADRESERWE KOÖRDINATE / ROAD RESERVE CO-ORDINATES						
LINKERKANT/LEFT HAND SIDE				REGTERKANT/RIGHT HAND SIDE		
	Y	X	WG 25°		Y	X
L102	7 488.41	3 465	498.59	R103	7 410.23	3 465 482.04
L103	7 510.75	3 465	455.58	R104	7 426.32	3 465 460.15
L104	7 553.73	3 465	363.12	R105	7 441.17	3 465 437.33
L105	7 541.44	3 465	356.55	R106	7 462.93	3 465 397.51
L106	7 664.58	3 465	110.57	R107	7 499.47	3 465 334.13
L107	7 933.35	3 464	647.93	R108	8 035.68	3 464 404.12
L108	8 084.53	3 464	398.11	R109	8 051.78	3 464 377.12
L109	8 101.13	3 464	373.41	R110	8 090.23	3 464 325.66
L110	8 119.79	3 464	349.88	R111	8 113.04	3 464 298.88
L111	8 137.44	3 464	329.60	R112	8 131.42	3 464 280.63
L112	8 158.17	3 464	309.06	R113	8 155.44	3 464 259.79
L113	8 179.97	3 464	290.25	R114	8 180.78	3 464 240.55
L114	8 202.89	3 464	272.88	R115	8 206.98	3 464 223.39
L115	8 227.26	3 464	256.91	R116	8 234.44	3 464 207.98
L116	8 252.39	3 464	242.68	R117	8 303.48	3 464 175.39
L117	8 278.66	3 464	239.20	R118	8 347.06	3 464 161.07
L118	8 305.59	3 464	219.58	R119	8 432.82	3 464 152.38
L119	8 333.11	3 464	210.54	R120	8 454.67	3 464 151.80
L120	8 361.28	3 464	203.54	R121	8 508.14	3 464 156.32
L121	8 389.88	3 464	198.57	R122	8 649.13	3 464 160.37
L122	8 418.64	3 464	195.25	R123	8 751.75	3 464 163.31
L123	8 447.66	3 464	194.16	R124	11 251.16	3 464 241.96
L124	8 488.29	3 464	194.32	R125	12 891.70	3 464 268.43
L125	8 636.29	3 464	190.72	R126	12 916.56	3 464 268.39
L126	10 732.32	3 464	244.08	R127	12 978.17	3 464 264.64
L127	12 891.77	3 464	300.11	R128	13 010.88	3 464 259.41
L128	12 918.09	3 464	300.28	R129	13 034.82	3 464 255.07
L129	13 000.43	3 464	293.64	R130	13 061.57	3 464 248.55
L130	13 028.06	3 464	287.23	R131	13 087.21	3 464 244.09
L131	13 037.22	3 464	287.89	R132	13 117.47	3 464 225.75
L132	13 130.09	3 464	259.77	R133	13 172.92	3 464 203.02
L133	13 160.28	3 464	247.24	R134	13 198.12	3 464 187.60
L134	13 178.91	3 464	244.20	R135	13 227.94	3 464 174.88
L135	13 216.26	3 464	219.53	R136	13 250.27	3 464 159.84
L136	13 245.76	3 464	202.52	R137	13 297.68	3 464 122.32
L137	13 270.00	3 464	186.88	R138	15 050.43	3 462 516.85
L138	13 294.73	3 464	167.72	R139	15 073.76	3 462 496.80
L139	13 309.00	3 464	155.18	R140	15 133.99	3 462 448.50
L140	13 330.09	3 464	132.73	R141	15 170.97	3 462 421.15
L141	13 352.36	3 464	115.55	R142	15 221.59	3 462 399.05
L142	15 071.37	3 462	540.85	R143	15 244.85	3 462 370.87
L143	15 094.28	3 462	521.09	R144	15 300.10	3 462 337.39
L144	15 140.99	3 462	483.11	R145	15 353.86	3 462 307.48
L145	15 170.71	3 462	461.08	R146	15 394.99	3 462 286.68
L146	15 226.70	3 462	421.03	R147	15 422.74	3 462 273.33
L147	15 264.53	3 462	399.11	R148	15 450.83	3 462 260.56
L148	15 290.18	3 462	380.21	R149	15 493.46	3 462 242.51
L149	15 342.38	3 462	349.86	R150	15 536.36	3 462 225.77
L150	15 395.57	3 462	321.76	R151	15 565.33	3 462 215.31
L151	15 422.60	3 462	308.42	R152	15 599.80	3 462 203.98
L152	15 449.91	3 462	295.85	R153	16 113.94	3 462 035.02

PADRESERWE KOÖRDINATE / ROAD RESERVE CO-ORDINATES						
LINKERKANT/LEFT HAND SIDE				REGTERKANT/RIGHT HAND SIDE		
	Y	X	WG 25°		Y	X
L153	15 505.41	3 462	271.85	R154	17 258.79	3 461 659.52
L154	15 533.20	3 462	260.83	R155	18 715.37	3 461 182.10
L155	15 561.50	3 462	250.27	R156	21 021.31	3 460 425.99
L156	15 614.87	3 462	232.05	R157	21 750.59	3 460 187.08
L157	17 254.24	3 461	694.61	R158	23 073.93	3 459 753.53
L158	21 025.02	3 460	458.41	R159	23 102.00	3 459 742.82
L159	21 785.58	3 460	209.38	R160	23 169.24	3 459 722.16
L160	22 220.86	3 460	066.36	R161	23 245.88	3 459 697.06
L161	22 699.39	3 459	909.46	R162	23 311.57	3 459 675.53
L162	23 132.75	3 459	768.48	R163	23 368.42	3 459 655.93
L163	23 176.76	3 459	754.61	R164	23 424.47	3 459 633.90
L164	23 229.73	3 459	739.34	R165	23 479.28	3 459 609.93
L165	23 282.12	3 459	725.04	R166	23 533.88	3 459 583.42
L166	23 376.44	3 459	699.30	R167	23 586.89	3 459 554.96
L167	23 530.30	3 459	622.01	R168	23 613.19	3 459 540.05
L168	23 640.00	3 459	561.90	R169	23 670.24	3 459 504.93
L169	28 953.00	3 456	112.58	R170	28 939.32	3 456 083.89
L170	33 057.98	3 453	447.91	R171	33 039.64	3 453 422.23
L171	35 758.61	3 451	694.29	R172	35 651.43	3 451 726.65
L172	35 807.57	3 451	657.81	R173	35 850.09	3 451 599.04
L173	35 860.57	3 451	626.12	R174	35 896.82	3 451 570.58
L174	35 933.70	3 451	588.10	R175	35 924.72	3 451 554.56
L175	35 975.31	3 451	563.32	R176	35 944.85	3 451 542.03
L176	36 006.42	3 451	544.78	R177	36 497.59	3 451 244.69
L177	36 382.93	3 451	342.20	R178	37 680.85	3 450 608.96
L178	36 513.85	3 451	271.76	R179	37 712.74	3 450 588.55
L179	37 683.95	3 450	642.77	R180	37 834.31	3 450 526.15
L180	37 725.58	3 450	624.48	R181	38 989.94	3 449 904.30
L181	37 809.70	3 450	576.09	R182	39 398.92	3 449 685.09
L182	37 824.42	3 450	561.98	R183	39 499.19	3 449 623.58
L183	39 396.77	3 449	721.67	R184	39 571.11	3 449 568.41
L184	39 436.27	3 449	699.39	R185	39 619.19	3 449 527.37
L185	39 497.92	3 449	661.45	R186	39 664.22	3 449 484.57
L186	39 548.90	3 449	625.92	R187	39 724.64	3 449 417.65
L187	39 606.58	3 449	579.47	R188	39 804.67	3 449 323.17
L188	39 642.74	3 449	548.38	R189	39 844.36	3 449 277.47
L189	39 692.23	3 449	500.84	R190	39 981.19	3 449 133.45
L190	39 724.48	3 449	460.71	R191	40 127.51	3 449 045.23
L191	39 771.26	3 449	412.28	R192	40 891.33	3 448 621.88
L192	39 852.99	3 449	314.87	R193	43 518.03	3 447 167.42
L193	39 886.97	3 449	277.18	R194	43 576.37	3 447 136.26
L194	39 932.09	3 449	232.34	R195	43 617.19	3 447 115.70
L195	39 959.18	3 449	208.03	R196	43 633.60	3 447 107.88
L196	40 025.74	3 449	153.66	R197	43 650.14	3 447 100.28
L197	40 092.28	3 449	104.90	R198	43 675.29	3 447 089.24
L198	40 122.81	3 449	085.04	R199	43 721.50	3 447 070.34
L199	40 175.84	3 449	053.98	R200	43 751.56	3 447 058.81
L200	40 894.83	3 448	655.89	R201	43 794.61	3 447 043.68
L201	43 574.60	3 447	172.54	R202	43 822.09	3 447 034.84
L202	43 598.97	3 447	159.83	R203	43 847.10	3 447 027.12
L203	43 639.86	3 447	139.80	R204	43 882.43	3 447 017.12

Vel	17	Van	19	P652/08
Sheet		of		

PADRESERWE KOÖRDINATE / ROAD RESERVE CO-ORDINATES									
LINKERKANT/LEFT HAND SIDE					REGTERKANT/RIGHT HAND SIDE				
	Y	X	WG 25°		Y	X			
L204	43 665.01	3 447 128.25		R205	43 917.86	3 447 007.99			
L205	43 698.59	3 447 113.57		R206	43 979.82	3 446 993.32			
L206	43 724.09	3 447 103.16		R207	46 093.52	3 446 494.29			
L207	43 749.62	3 447 093.22		R208	46 150.76	3 446 483.32			
L208	43 784.00	3 447 080.61		R209	46 186.19	3 446 473.62			
L209	43 810.12	3 447 071.73		R210	46 239.02	3 446 457.32			
L210	43 836.58	3 447 063.29		R211	46 277.66	3 446 444.15			
L211	43 861.41	3 447 055.64		R212	46 319.70	3 446 428.24			
L212	43 905.73	3 447 043.41		R213	46 353.54	3 446 414.65			
L213	43 923.38	3 447 038.88		R214	46 386.98	3 446 400.21			
L214	46 122.34	3 446 522.84		R215	46 444.94	3 446 372.69			
L215	46 175.50	3 446 509.23		R216	46 493.58	3 446 347.00			
L216	46 217.49	3 446 497.12		R217	46 541.42	3 446 319.78			
L217	46 252.32	3 446 486.04		R218	46 556.93	3 446 310.33			
L218	46 286.89	3 446 474.20		R219	46 625.56	3 446 262.09			
L219	46 329.70	3 446 458.28		R220	46 847.42	3 446 079.62			
L220	46 374.95	3 446 439.74		R221	46 891.02	3 446 032.50			
L221	46 433.15	3 446 413.49		R222	46 919.88	3 445 999.78			
L222	46 474.03	3 446 393.18		R223	46 943.16	3 445 971.32			
L223	46 522.28	3 446 367.14		R224	48 596.35	3 443 961.75			
L224	46 584.19	3 446 331.17		R225	49 993.49	3 442 263.88			
L225	46 651.95	3 446 288.79		R226	50 990.18	3 441 052.17			
L226	46 710.24	3 446 244.21		R227	51 031.58	3 441 005.62			
L227	46 773.41	3 446 194.10		R228	51 073.63	3 440 960.77			
L228	46 840.25	3 446 130.52		R229	51 116.22	3 440 917.34			
L229	46 912.58	3 446 054.74		R230	51 155.86	3 440 878.48			
L230	46 925.49	3 446 041.18		R231	51 213.85	3 440 825.54			
L231	46 937.38	3 446 027.46		R232	51 226.91	3 440 813.61			
L232	46 955.10	3 446 006.52		R233	51 265.10	3 440 780.48			
L233	48 637.64	3 443 961.27		R234	51 335.69	3 440 722.49			
L234	49 269.46	3 443 193.24		R235	51 371.77	3 440 694.60			
L235	49 511.54	3 442 906.01		R236	51 418.84	3 440 658.61			
L236	49 622.99	3 442 763.51		R237	51 471.08	3 440 621.88			
L237	50 001.91	3 442 302.75		R238	51 524.17	3 440 585.83			
L238	51 015.00	3 441 071.40		R239	51 601.12	3 440 536.54			
L239	51 075.68	3 441 006.12		R240	51 672.30	3 440 495.12			
L240	51 158.62	3 440 921.30		R241	51 776.28	3 440 438.00			
L241	51 204.30	3 440 877.21		R242	51 866.92	3 440 394.34			
L242	51 245.08	3 440 840.61		R243	51 979.87	3 440 346.18			
L243	51 254.93	3 440 832.20		R244	52 065.30	3 440 313.31			
L244	51 314.53	3 440 781.32		R245	52 156.07	3 440 281.83			
L245	51 396.57	3 440 715.25		R246	52 338.73	3 440 230.13			
L246	51 459.73	3 440 668.48		R247	52 553.57	3 440 184.74			
L247	51 509.31	3 440 633.74		R248	53 089.95	3 440 098.23			
L248	51 559.92	3 440 600.34		R249	53 238.45	3 440 063.64			
L249	51 611.10	3 440 568.08		R250	53 383.19	3 440 017.04			
L250	51 663.00	3 440 537.02		R251	53 456.85	3 439 987.58			
L251	51 715.82	3 440 507.20		R252	53 523.71	3 439 958.21			
L252	51 769.15	3 440 478.63		R253	53 627.07	3 439 905.40			
L253	51 823.26	3 440 451.21		R254	53 676.72	3 439 877.16			
L254	51 877.92	3 440 425.27		R255	53 798.86	3 439 798.28			

Vel	18	Van	19	P652/08
Sheet		of		