

**CONTENTS**

<i>No.</i>	<i>Page No.</i>	<i>Gazette No.</i>
<b>GOVERNMENT NOTICE</b>		
Transport, Department of		
<i>Government Notice</i>		
758		South African National Roads Agency Limited and the National Roads Act (7/1998): The South African National Roads Agency Limited: Declaration amendment of National Road N12 Section 15: Amendment of Declaration No. 730 of 2005
	3	30207

**INHOUD**

<i>No.</i>	<i>Bladsy No.</i>	<i>Koerant No.</i>
<b>GOEWERMENSKENNISGEWING</b>		
Vervaer, Departement van		
<i>Goewermentskennisgewing</i>		
758		Suid-Afrikaanse Nasionale Padagentskap Beperk en die Nasionale Paaie Wet (7/1998): Die Suid-Afrikaanse Nasionale Padagentskap Beperk: Verklaring wysiging van Nasionale Pad N12 Seksie 15: Wysiging van Verklaring No. 730 van 2005
	4	30207

---

**GOVERNMENT NOTICE  
GOEWERMENTSKENNISGEWING**

---

**DEPARTMENT OF TRANSPORT  
DEPARTEMENT VAN VERVOER**

No. 758

**24 August 2007**

**THE SOUTH AFRICAN NATIONAL ROADS  
AGENCY LIMITED**

Registration No: 98/09584/06

**DECLARATION AMENDMENT OF NATIONAL ROAD N12 SECTION 15**

AMENDMENT OF DECLARATION No. 730 OF 2005

By virtue of section 40 (1)(b) of the South African National Roads Agency Limited and the National Roads Act, 1998 (Act NO.7 of 1998), I hereby amend Declaration No. 730 of 2005, by substituting paragraph (IV) of the annexure thereto with the subjoined sheets 1 to 19 of Plan P596/06.

**(National Road N12 Section 15: Wolmaransstad - Klerksdorp)**



No. 758

24 Augustus 2007

# **DIE SUID-AFRIKAANSE NASIONALE PADAGENTSKAPBEPERK**


Registrasie No: 98/09584/06

## **VERKLARING WYSIGING VAN NASIONALE PAD N12 SEKSIE 15.**


WYSIGING VAN VERKLARING NO. 730 VAN 2005

Kragtens Artikel40(1)(b) van die Suid Afrikaanse Nasionale Padagentskap Beperk en die Nasionale Paaie Wet, 1998 (Wet No.7 van 1998), wysig ek hiermee Verklaring NO.730 van 2005, deur paragaaf (IV) van die bylae daartoe te vervang met meegaande velie 1 tot 19 van Plan No. P596/06.

**(Nasionale Pad N12 Seksie 15: Wolmaransstad - Klerksdorp)**



**MINISTER VAN VERVOER**

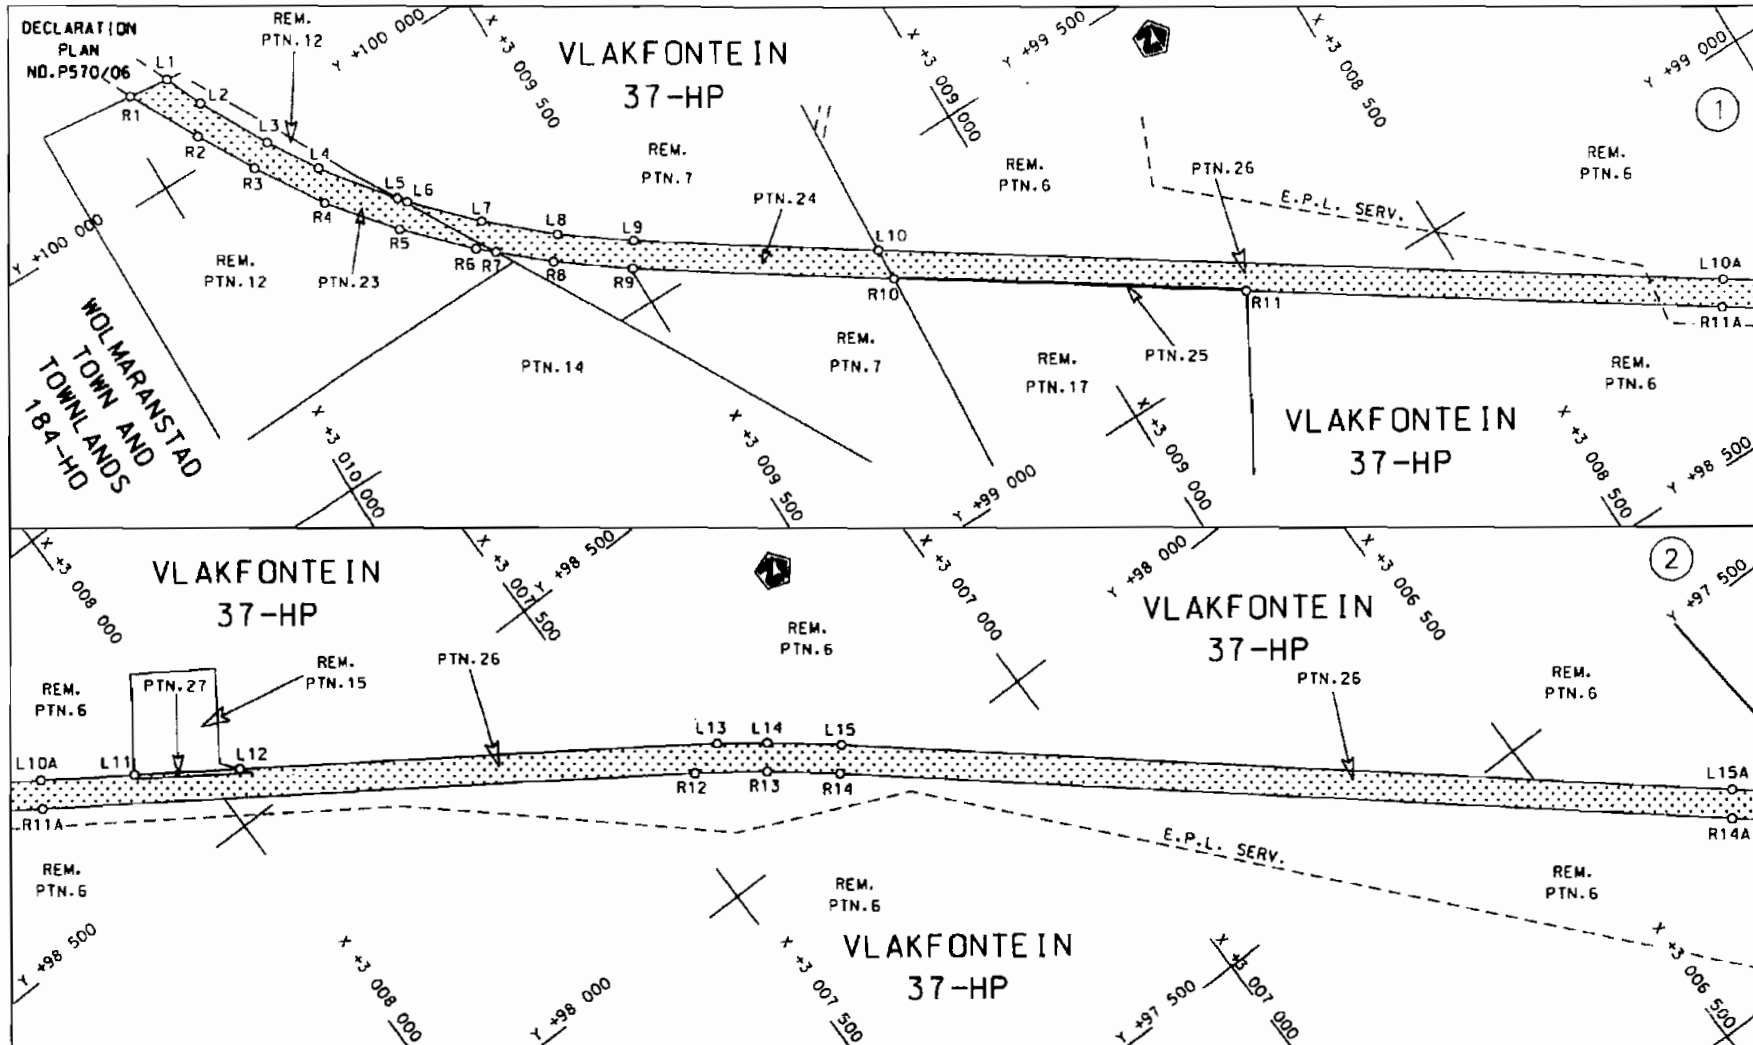

Die Suid Afrikaanse Nasionale Padagentskap Beperk  
The South African National Roads Agency Limited


Die figuur getoon  
The figure shown





steldie padreserwe voor van 'n gedeelte  
represents the road reserve of a portion  
van Nasionale Roete N12  
of National Route N12  
Seksie 15  
Section


Vel Sheet 1 van of 19  
Plan P 596/06

D.O.9.A

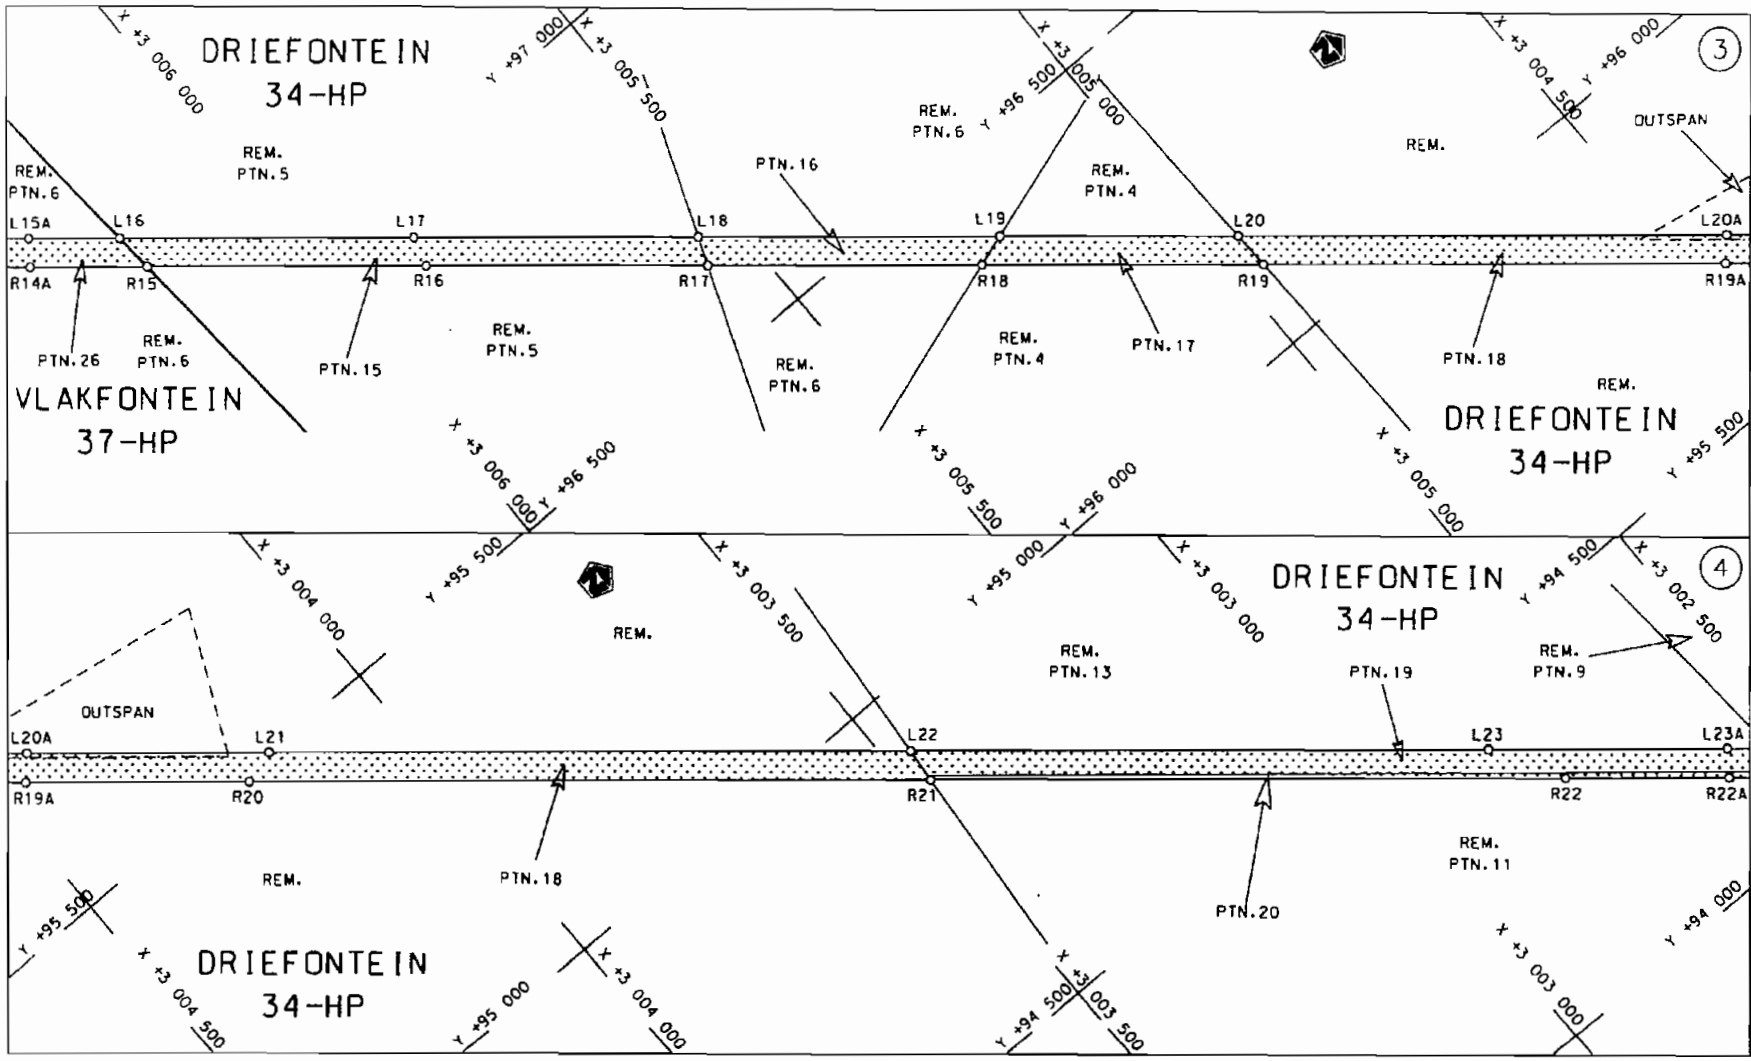


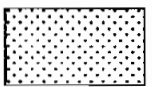
Die Suid Afrikaanse Nasionale Padagentskap Beperk	Die figuur getoon		steldie padreserwe voor van 'n gedeelte	Vel Sheet 2 van 19
The South African National Roads Agency Limited	The figure shown		represents the road reserve of a portion van Nasionale Roete N12 of National Route      Seksie Section      15	Plan P 596/06

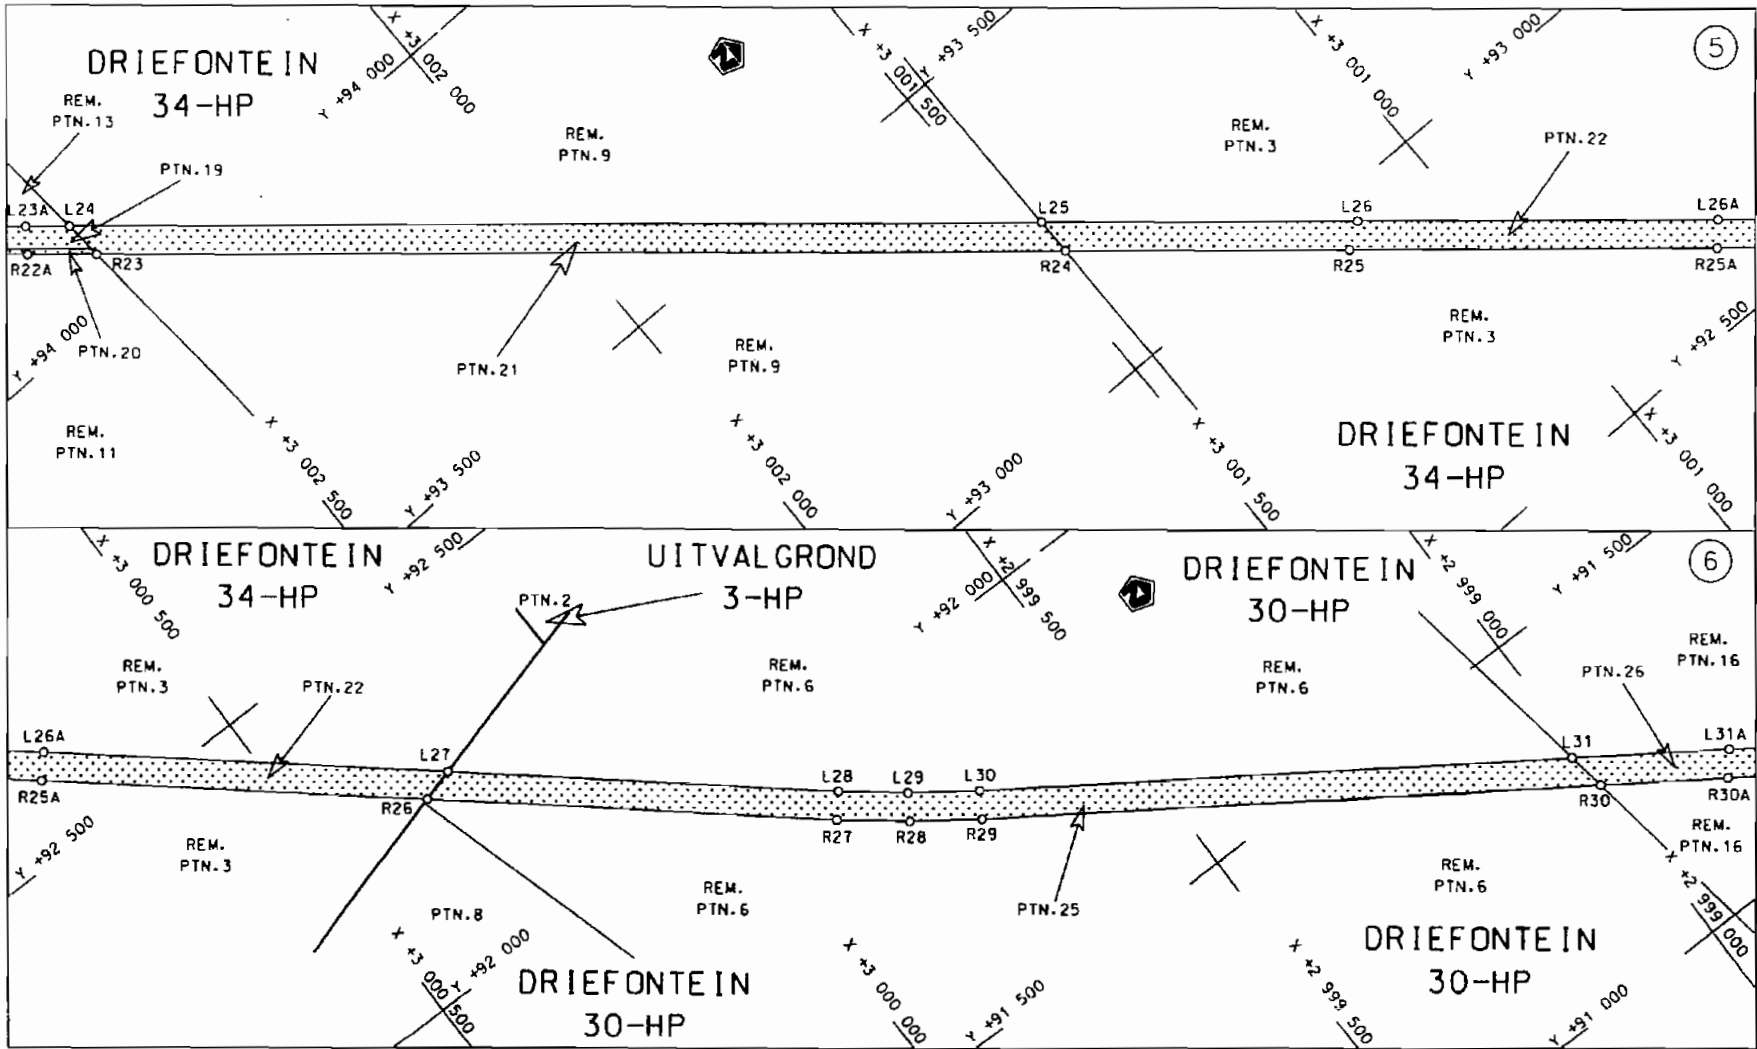



<p>Die Suid Afrikaanse Nasionale Padagentskap Beperk The South African National Roads Agency Limited</p>	<p>Die figuur getoon The figure shown</p>		<p>steldie padreserwe voor van 'n gedeelte represents the road reserve of a portion van Nasionale Roete N12 Seksie of National Route Section</p>	<p>Vel Sheet 3 van of 19</p>
				<p>Plan P 596/06</p>

D.O.9.A

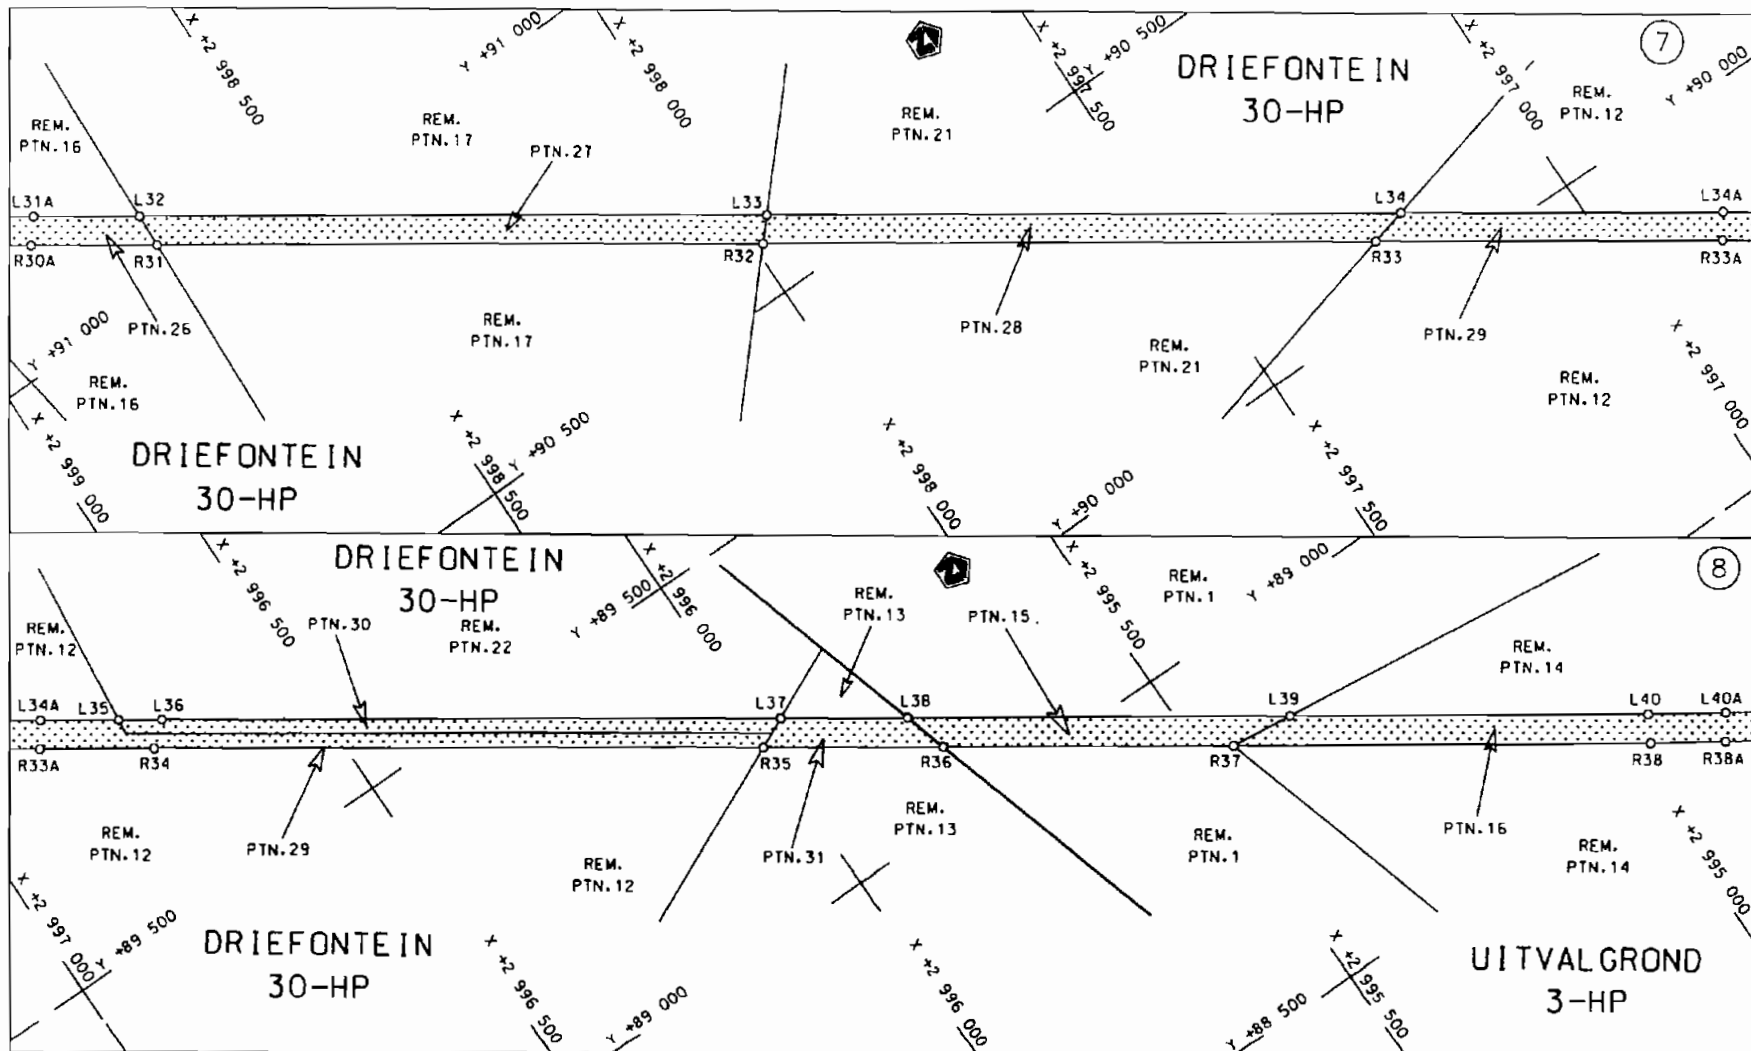


<p>Die Suid Afrikaanse Nasionale Padagentskap Beperk The South African National Roads Agency Limited</p>	<p>Die figuur getoon The figure shown</p>	<p></p> <p>steldie padreserve voor van 'n gedeelte represents the road reserve of a portion van Nasionale Roete N12 Sektie of National Route Section 15</p>	<p>Vel Sheet 4 van of 19 Plan P 596/06</p>
--	---	---	--

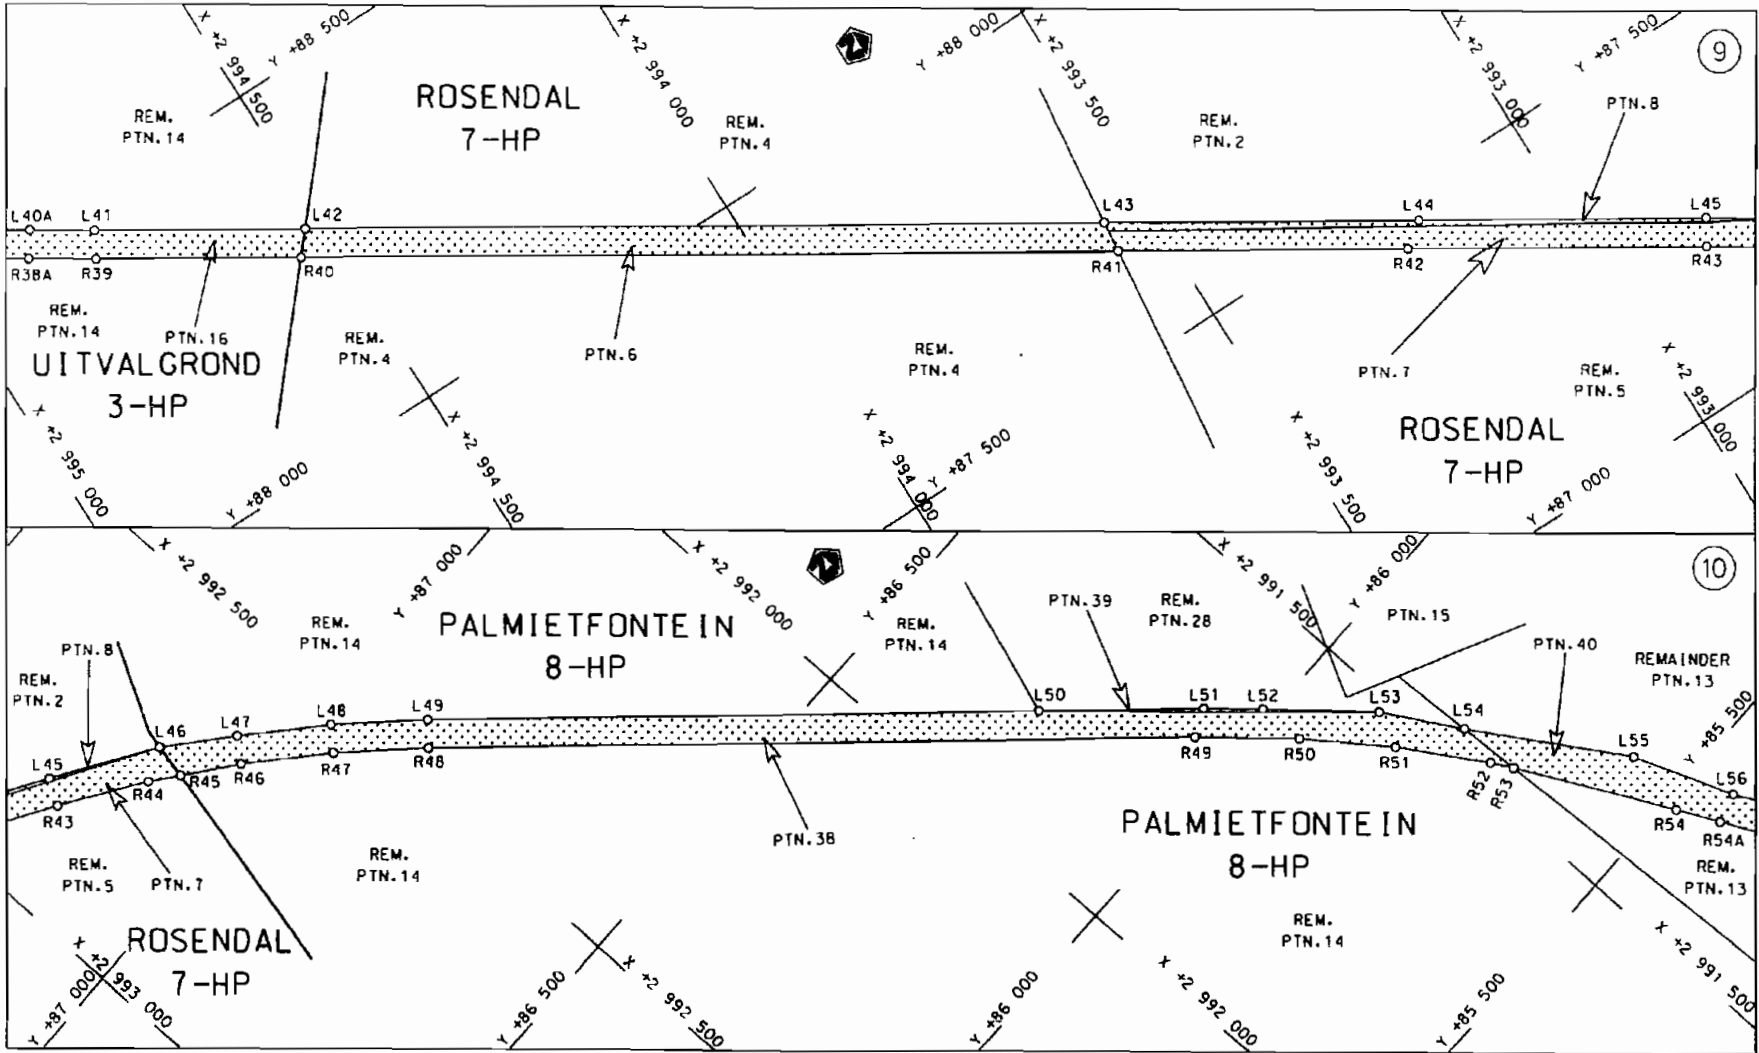

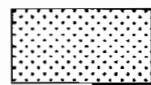
<p>Die Suid Afrikaanse Nasionale Padagentskap Beperk The South African National Roads Agency Limited</p>	<p>Die figuur getoon The figure shown</p> 	<p>steldie padreserwe voor van 'n gedeelte represents the road reserve of a portion van Nasionale Roete N12 of National Route                      Seksie Section                      15</p>	<p>Vel Sheet 5 van of 19 Plan P 596/06</p>
--	--	---	--


D.O.9.A



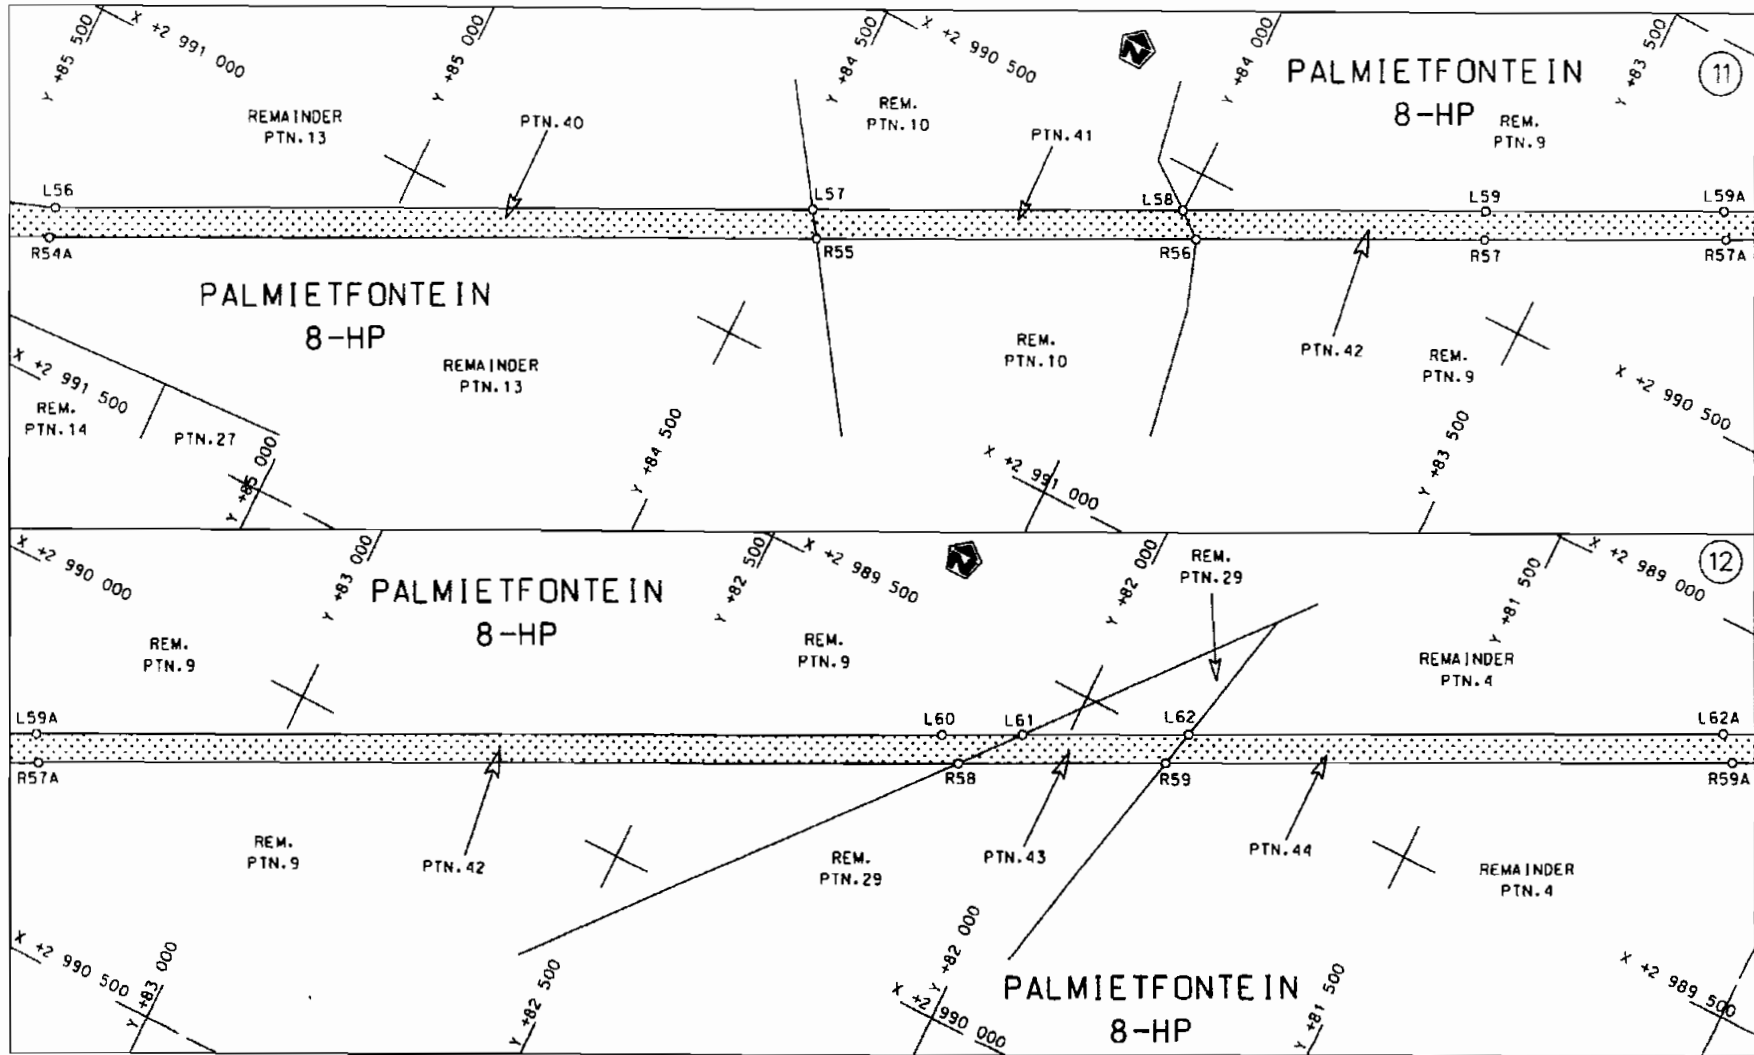

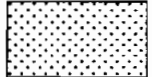
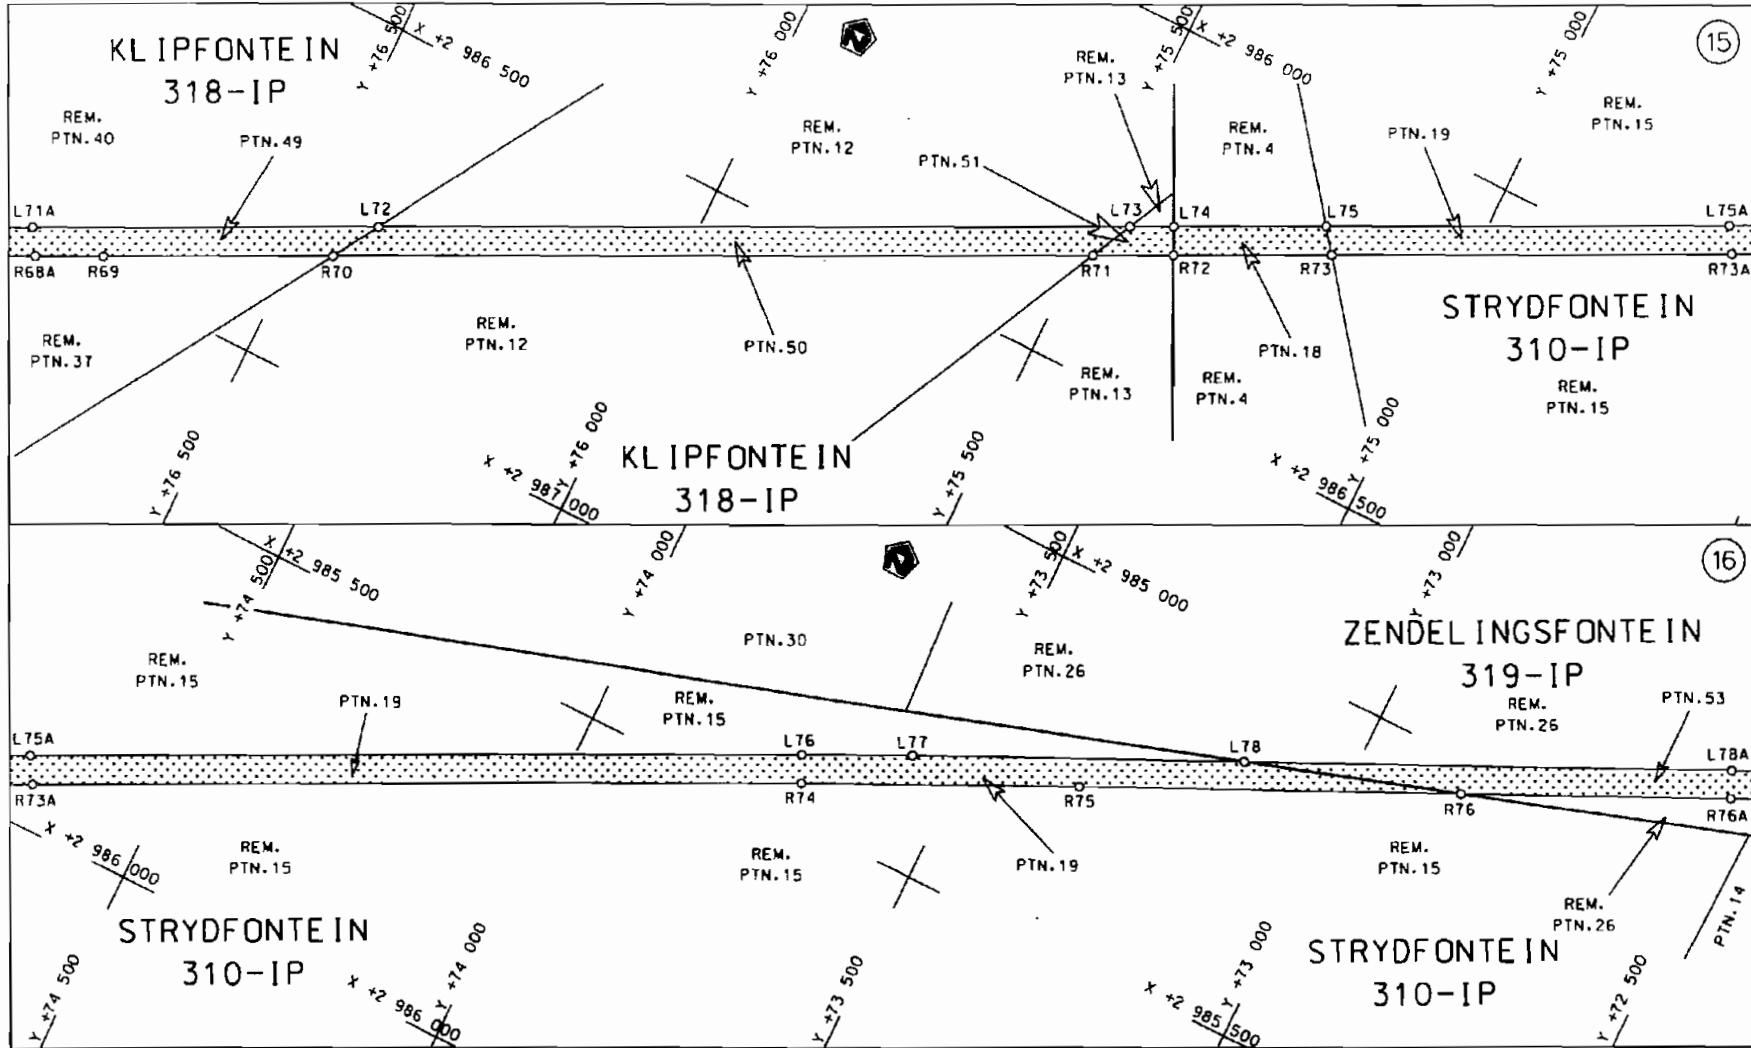
Die Suid Afrikaanse Nasionale Padogenskap Beperk	Die figuur getoon		steldie padreserwe voor van 'n gedeelte	Vel Sheet 6 van of 19
The South African National Roads Agency Limited	The figure shown		represents the road reserve of a portion van Nasionale Roete N12 Seksie of National Route Section 15	Plan P 596/06


D.O.9.A

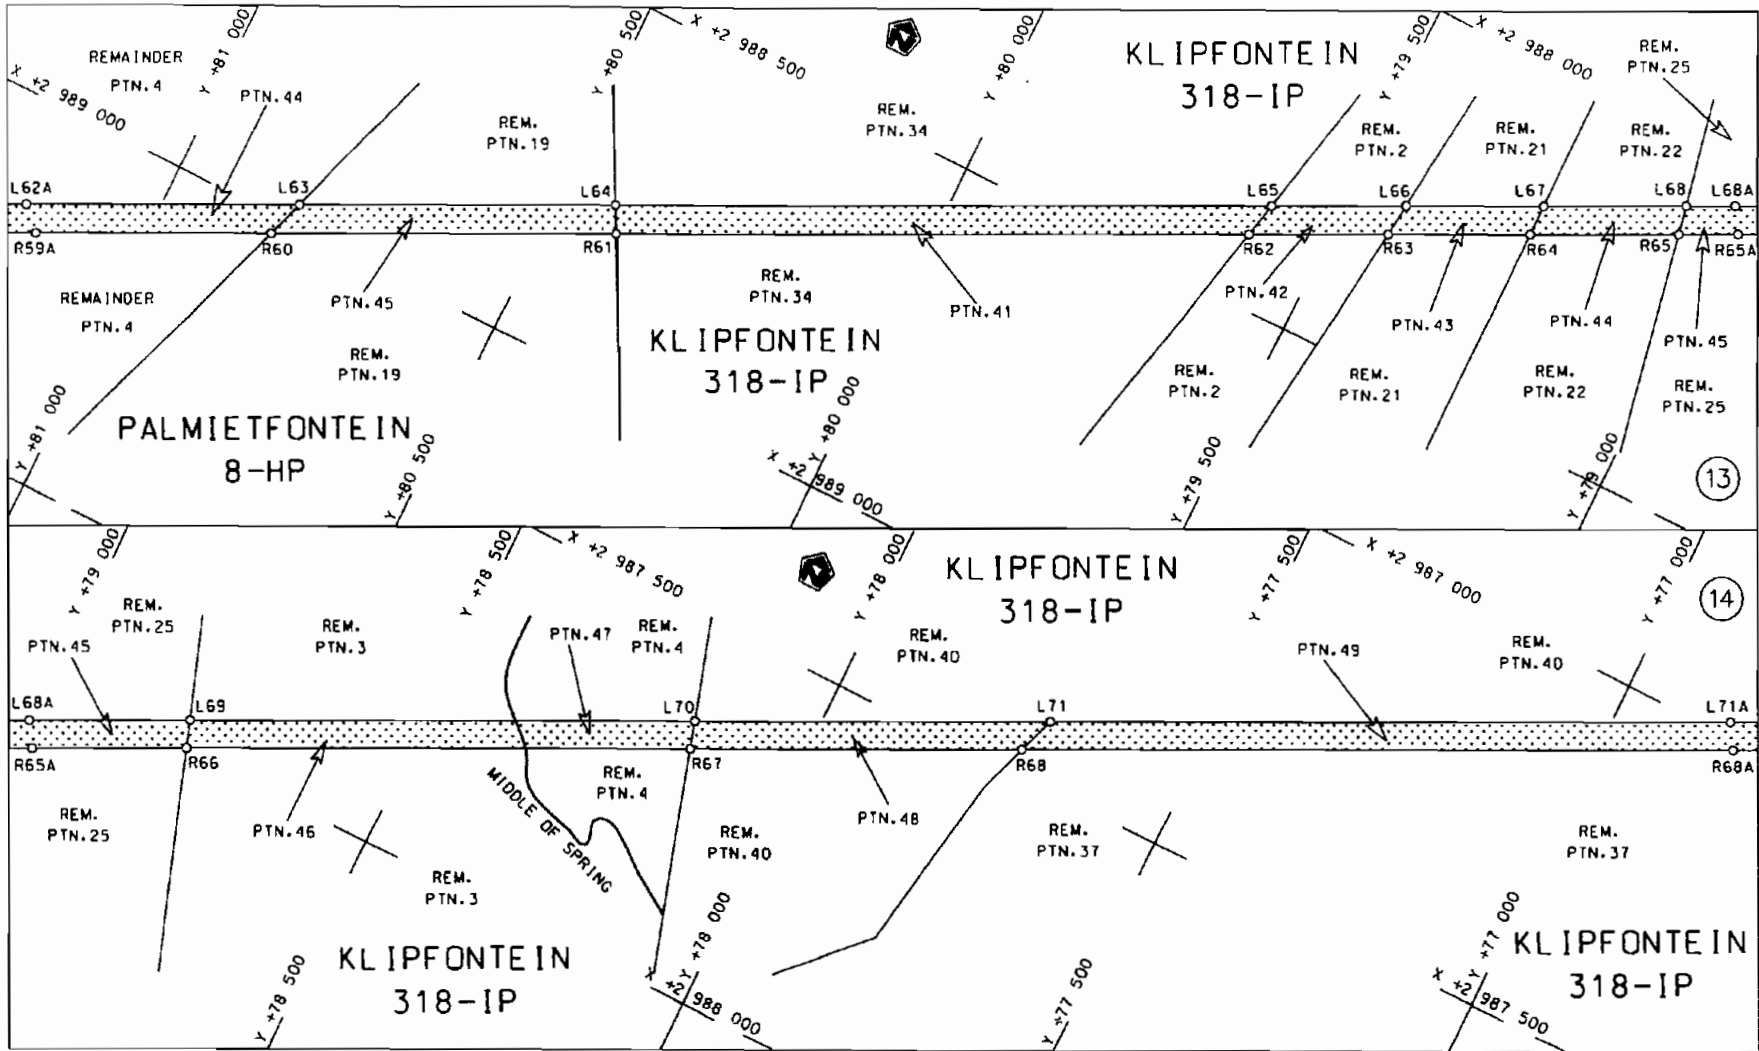


<p>Die Suid Afrikaanse Nasionale Padagentskap Beperk The South African National Roads Agency Limited</p>	<p>Die figuur getoon The figure shown</p> 	<p>steldie padreserwe voor van 'n gedeelte represents the road reserve of a portion von Nasionale Roete N12 Seksie of National Route Section 15</p>	<p>Vel Sheet 7 van of 19 Plan P 596/06</p>
--	--	---	--

D.O.9.A

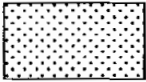


<p>Die Suid Afrikaanse Nasionale Padagentskap Beperk The South African National Roads Agency Limited</p>	<p>Die figuur getoon The figure shown</p> 	<p>steldie padreserwe voor van 'n gedeelte represents the road reserve of a portion van Nasionale Roete N12 of National Route N12</p> <p>Seksie Section 15</p>	<p>Vel Sheet 8 van of 19 Plan P 596/06</p>
--	--	--	--

D.O.9.A

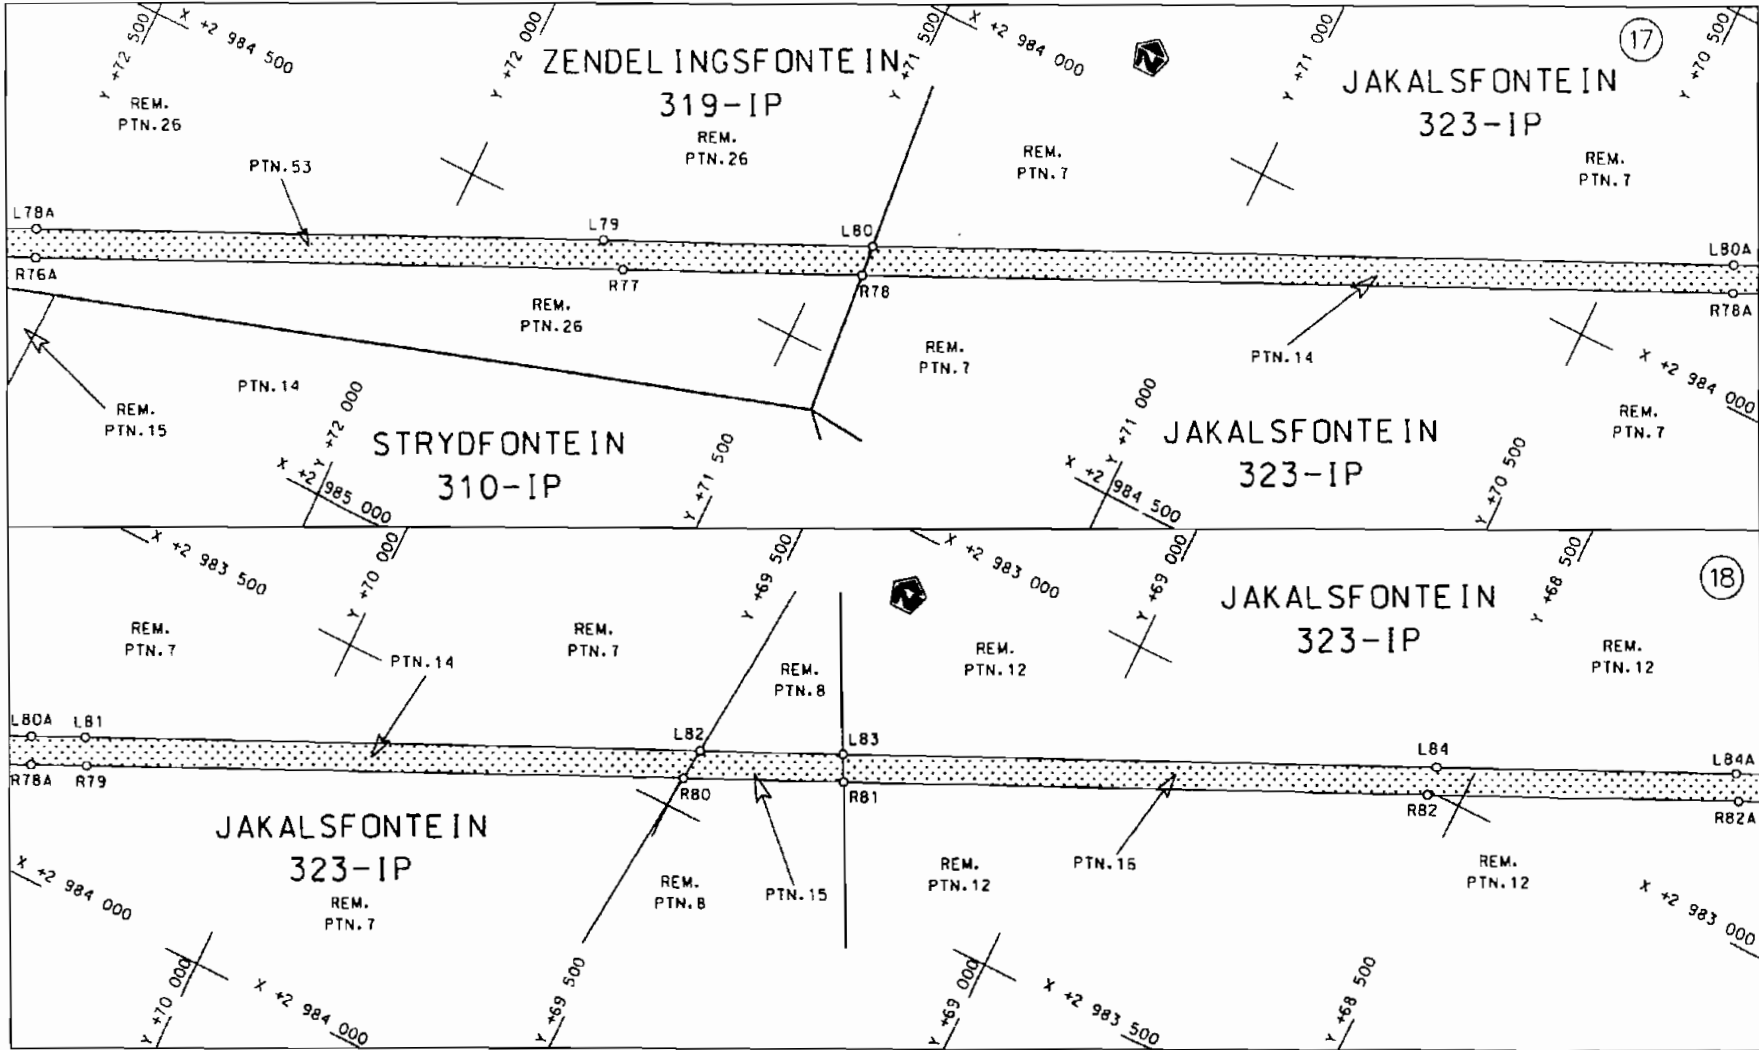

Die Suid Afrikaanse Nasionale Padagentskap Beprek  
The South African National Roads Agency Limited


Die figuur getoon  
The figure shown

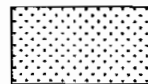


steldie padreserwe voor van 'n gedeelte  
represents the road reserve of a portion  
van Nasionale Roete N12  
of National Route N12  
Seksie  
Section 15


Vel  
Sheet 9 van  
of 19  
Plan P 596/06


D.O.9.A

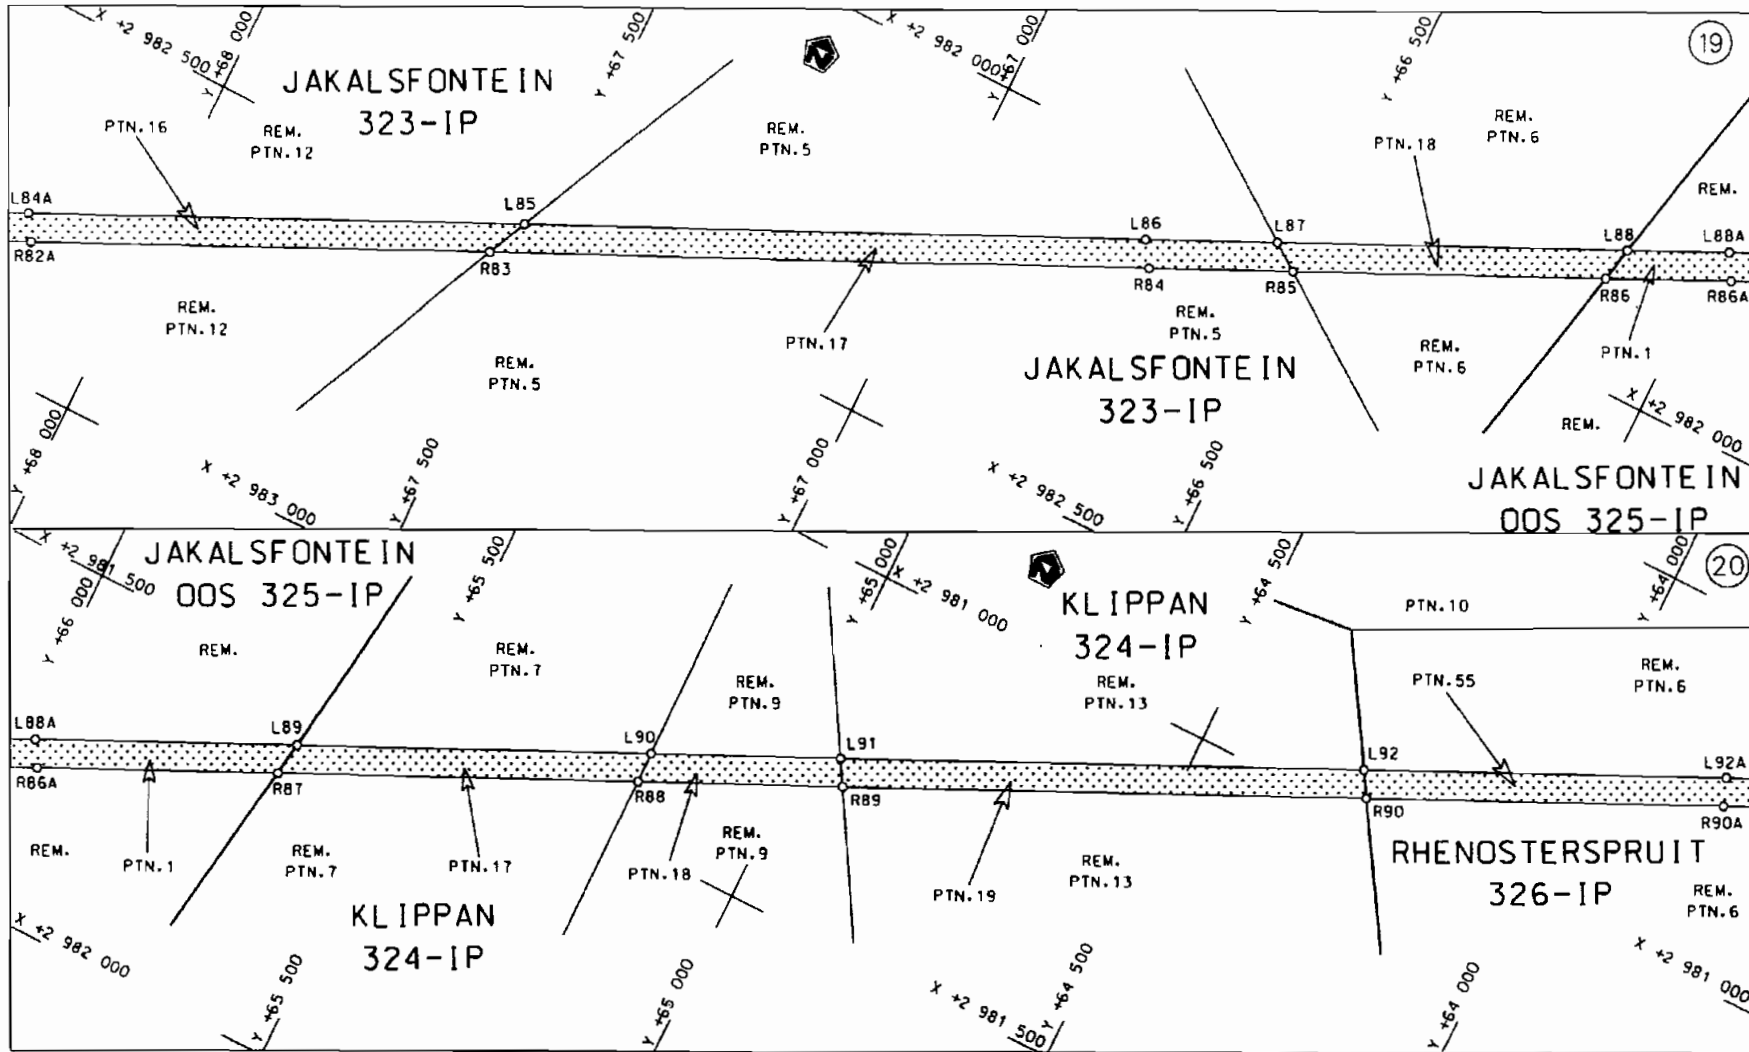


Die Suid Afrikaanse Nasionale Padagentskap Beperk The South African National Roads Agency Limited	Die figuur getoon The figure shown	 steldie padreserve voor van 'n gedeelte represents the road reserve of a portion van Nasionale Roete N12 of National Route N12 Seksie 15 Section 15	Vel 10 van 19 Sheet of of Plan P 596/06
--	---------------------------------------	---	---

D.O.9.A

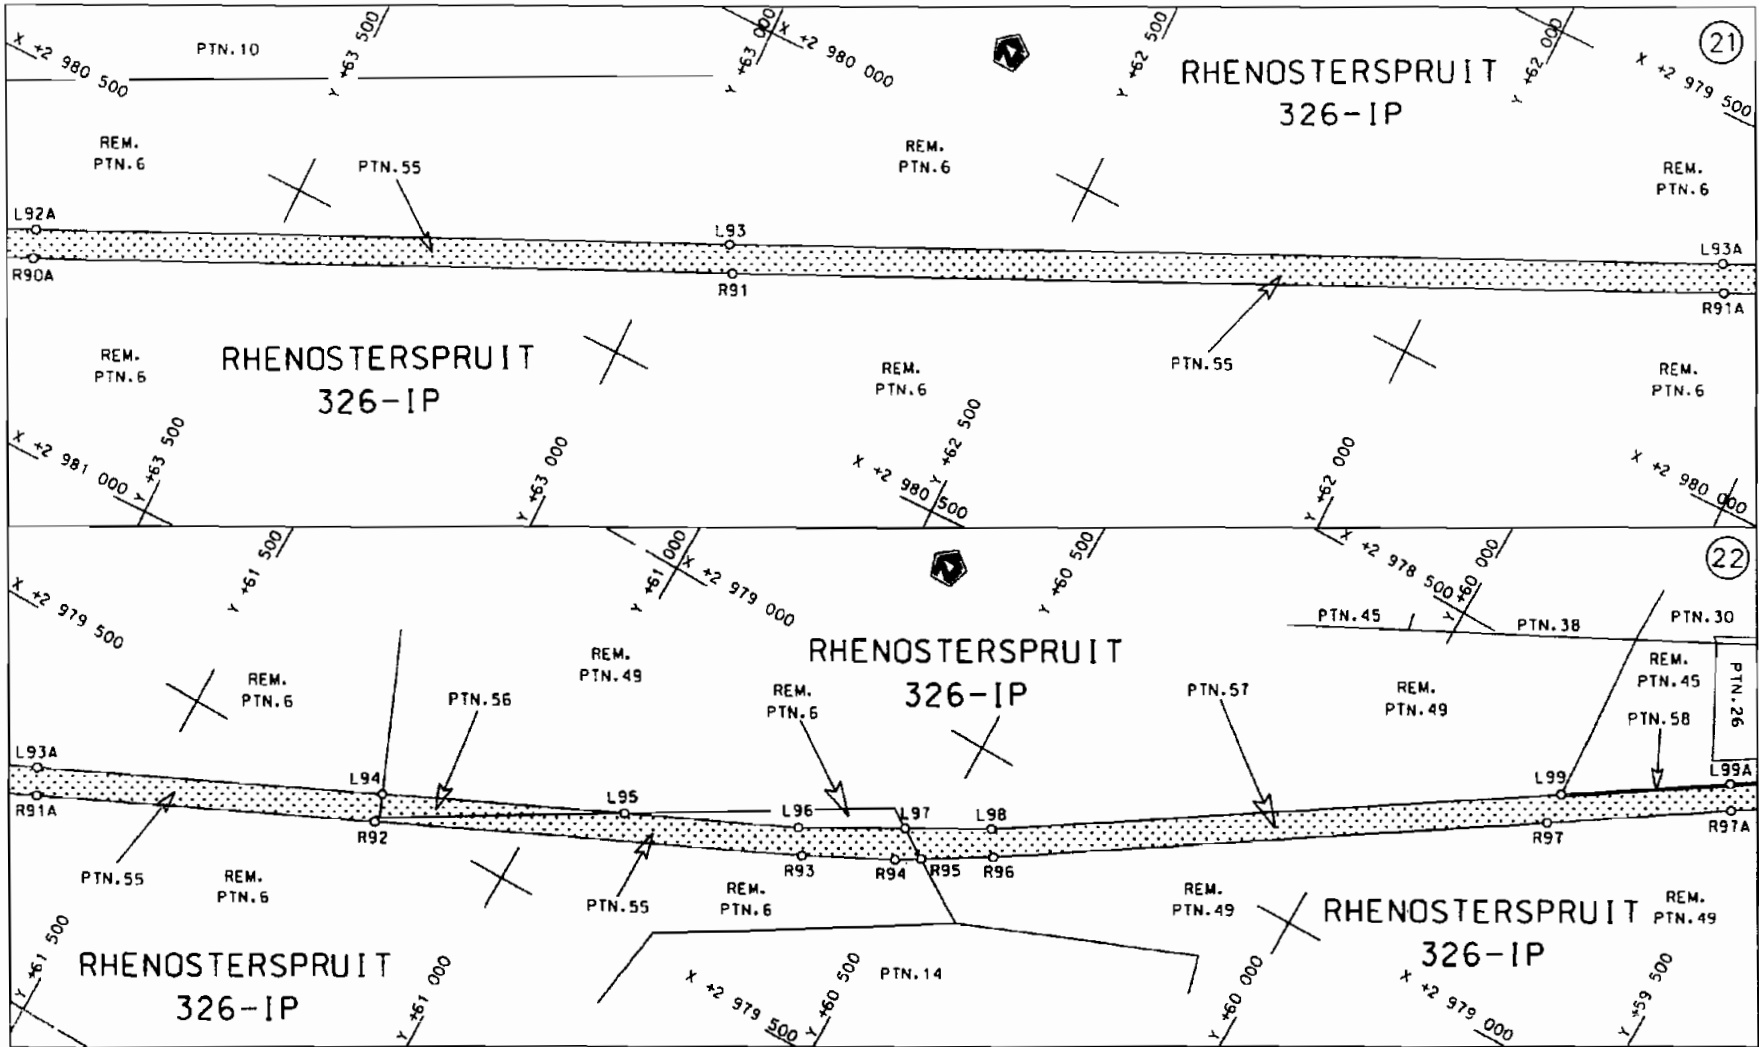

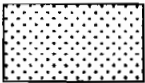
<p>Die Suid Afrikaanse Nasionale Padagentskap Beperk The South African National Roads Agency Limited</p>	<p>Die figuur getoon The figure shown</p> 	<p>steldie padreserwe voor van 'n gedeelte represents the road reserve of a portion van Nasionale Roete N12 of National Route N12</p> <p>Seksie Section</p> <p>15</p>	<p>Vel Sheet</p> <p>11 van of 19</p> <p>Plan P 596/06</p>
--	--	---	---


D.O.9.A

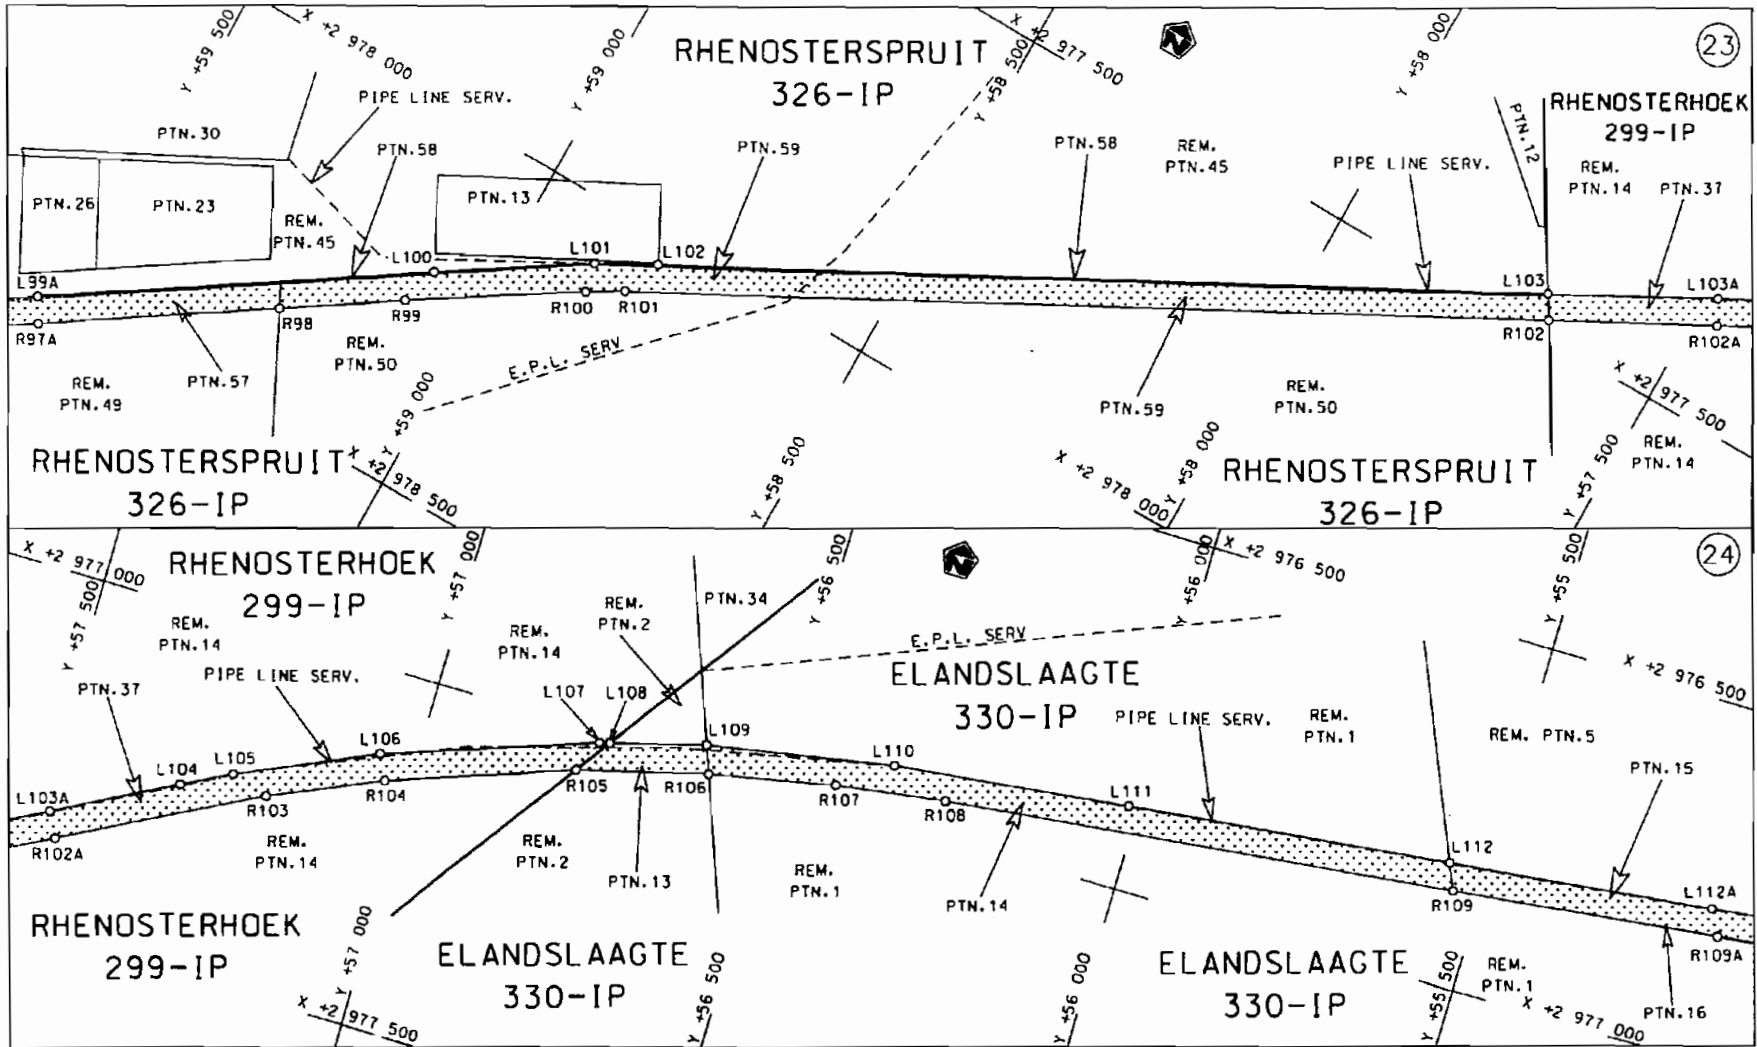

<p>Die Suid Afrikaanse Nasionale Padagentskap Beperk The South African National Roads Agency Limited</p>	<p>Die figuur getoon The figure shown</p> 	<p>steldie padreserwe voor van 'n gedeelte represents the road reserve of a portion von Nasionale Roete N12 of National Route N12</p> <p>Seksie Section 15</p>	<p>Vel Sheet 12 van of 19 Plan P 596/06</p>
--	--	--	---


D.O.9.A

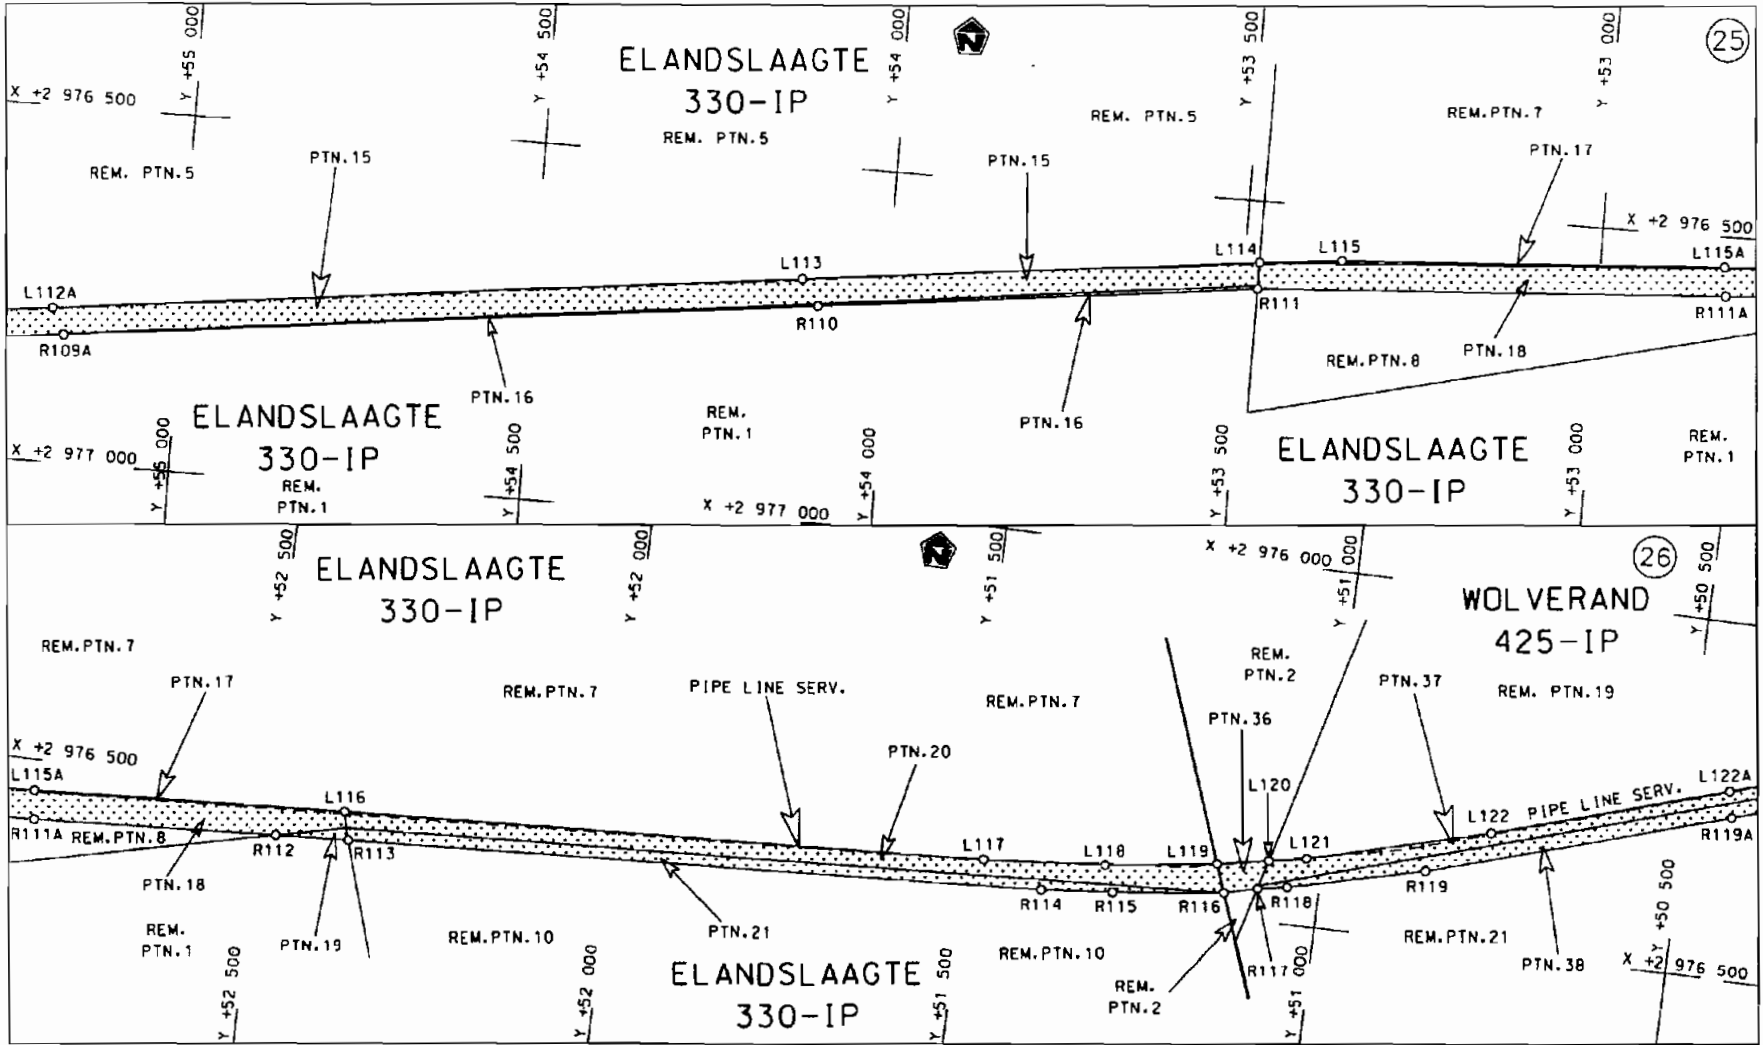

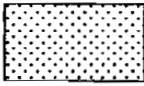
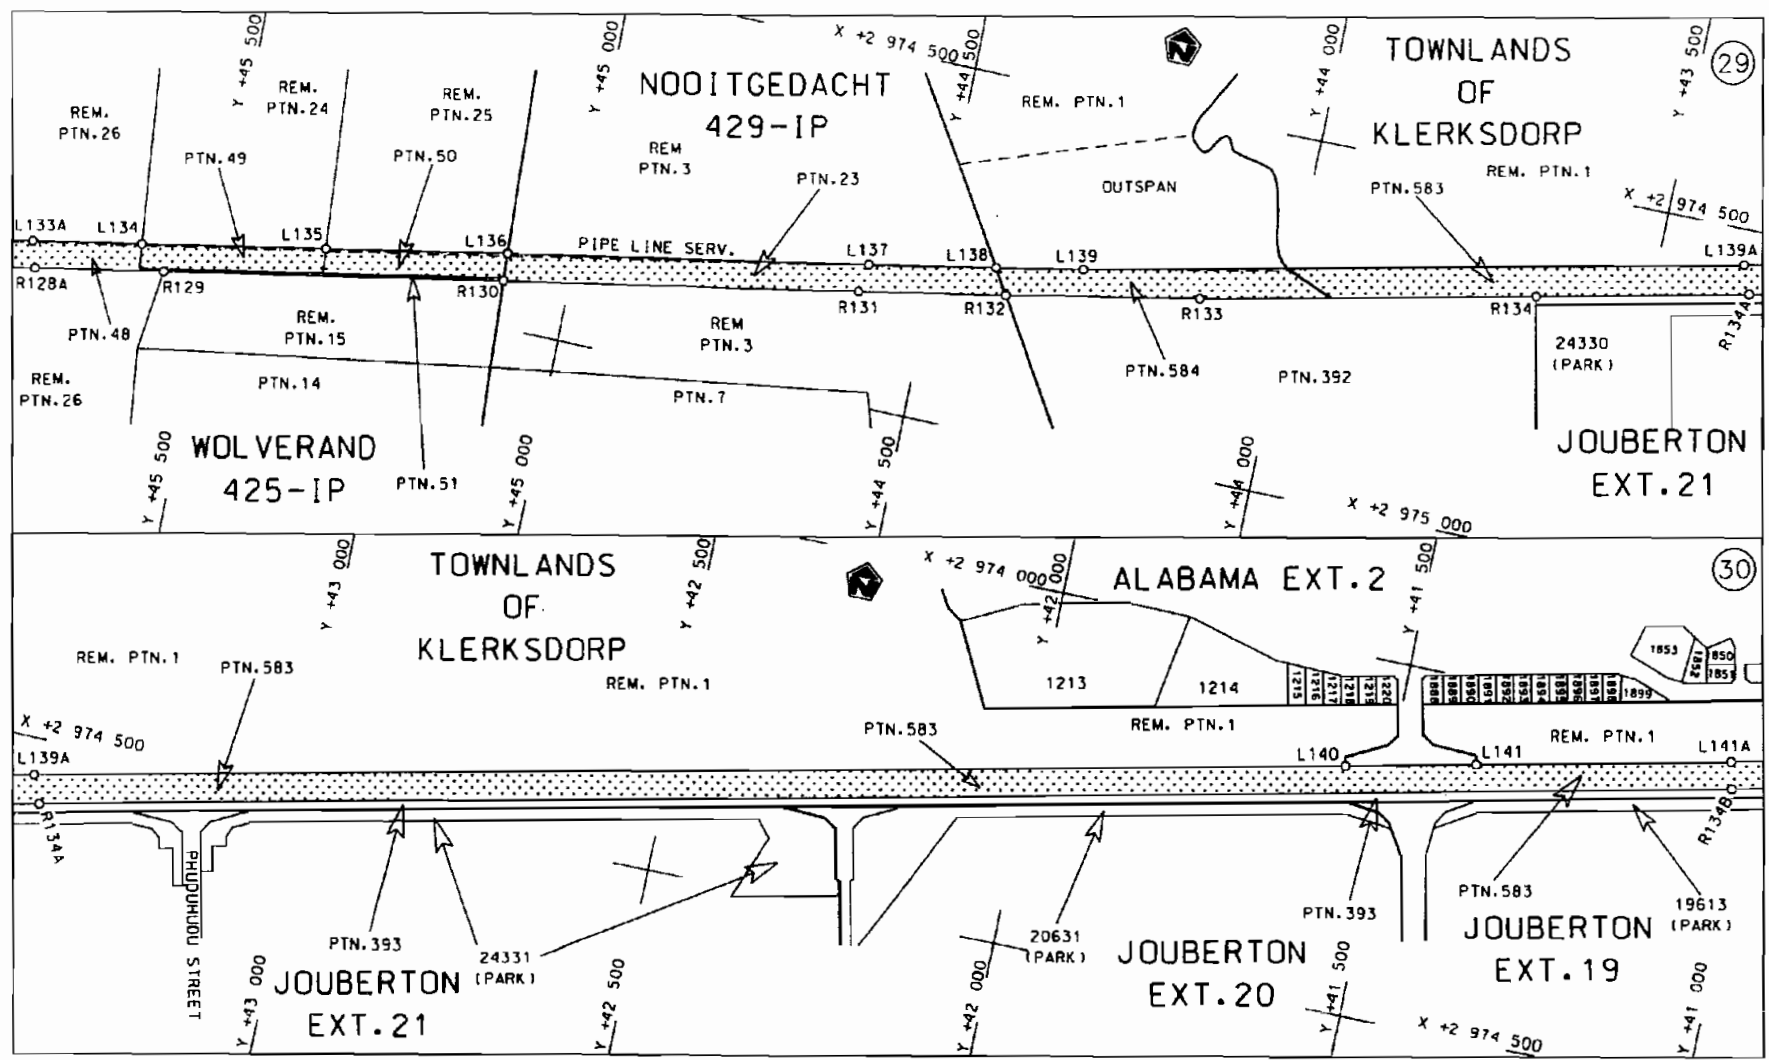
<p>Die Suid Afrikaanse Nasionale Padogentskap Beperk The South African National Roads Agency Limited</p>	<p>Die figuur getoon The figure shown</p> 	<p>steldie padreserve voor van 'n gedeelte represents the road reserve of a portion van Nasionale Roete N12 of National Route N12</p> <p>Seksie Section</p> <p>15</p>	<p>Vel Sheet 13 of 19</p> <p>Plan P 596/06</p>
--	--	---	--


D.O.9.A



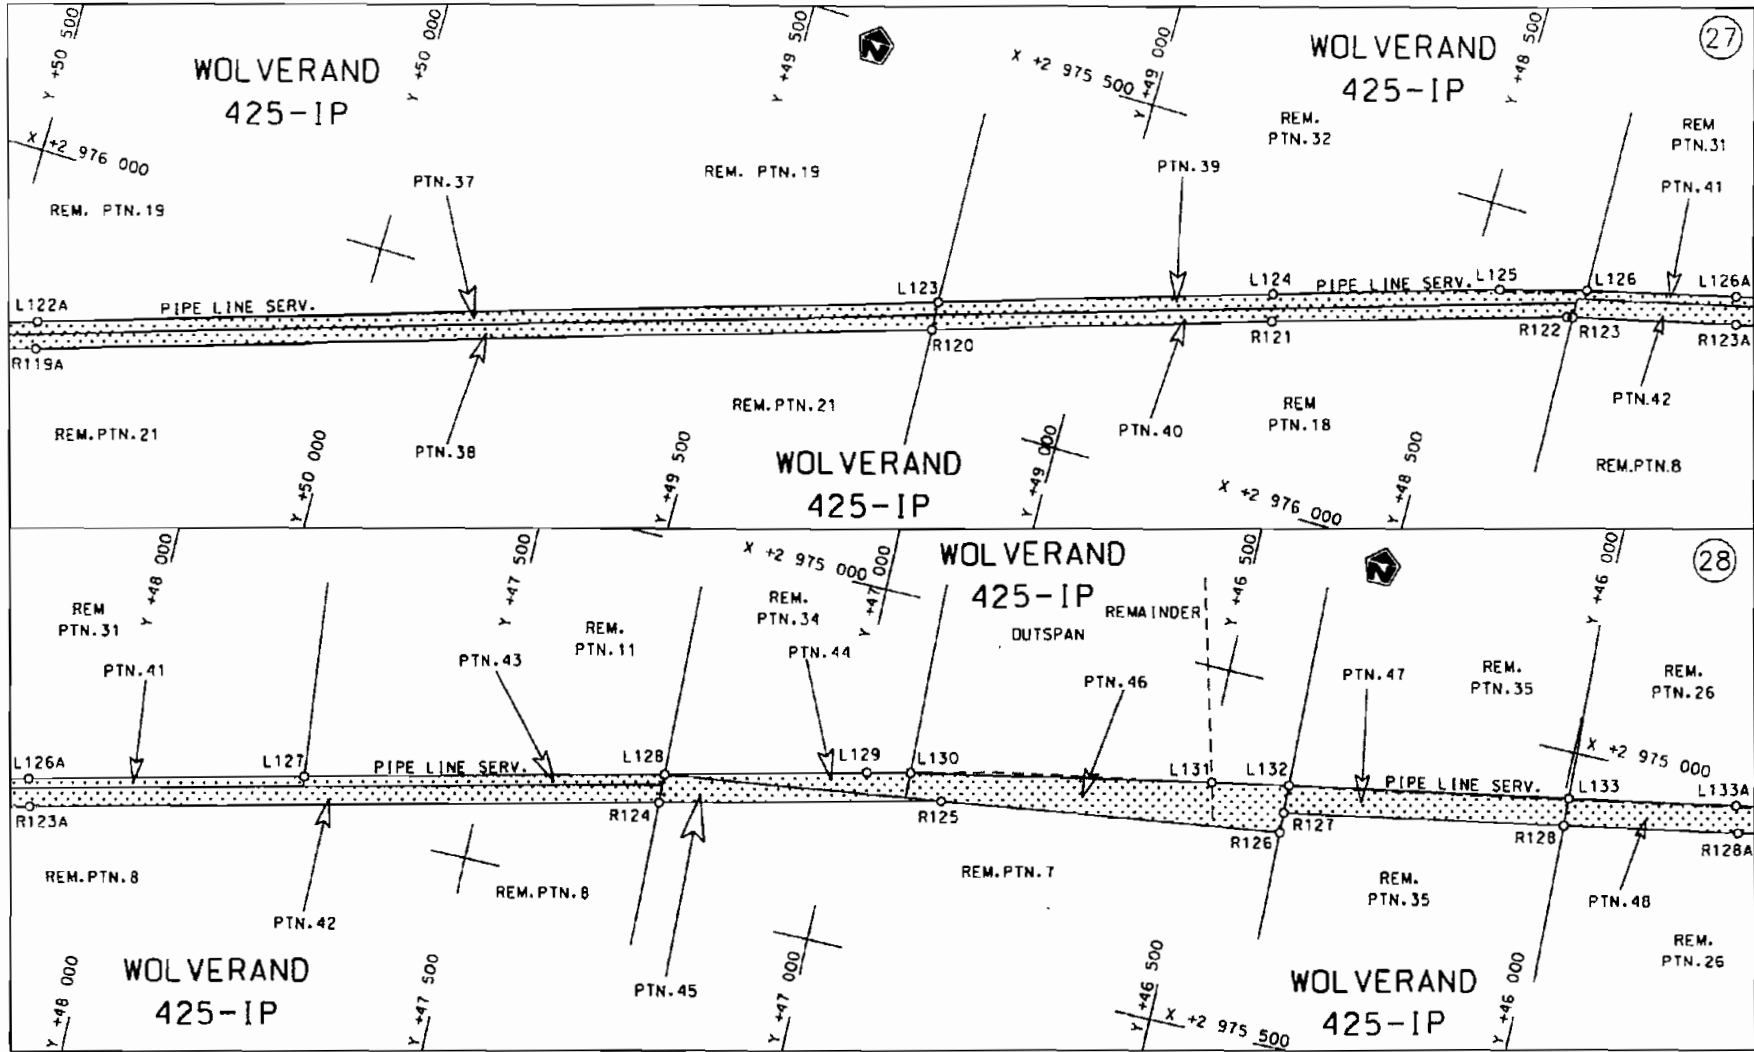


<p>Die Suid Afrikaanse Nasionale Padagentskap Beperk The South African National Roads Agency Limited</p>	<p>Die figuur getoon The figure shown</p> 	<p>steldie padreserwe voor van 'n gedeelte represents the road reserve of a portion van Nasionale Roete N12 of National Route N12</p> <p>Seksie 15 Section 15</p>	<p>Vel 14 van 19 Sheet 14 of 19</p> <p>Plan P 596/06</p>
--	--	---	--




<p>Die Suid Afrikaanse Nasionale Podagentskap Beperk The South African National Roads Agency Limited</p>	<p>Die figuur getoon The figure shown</p>		<p>steldie padreserwe voor van 'n gedeelte represents the road reserve of a portion van Nasionale Roete N12 of Notional Route</p> <p>Seksie 15 Section</p>	<p>Vel Sheet 15 van of 19</p>
				<p>Plan P 596/06</p>

D.O.9.A

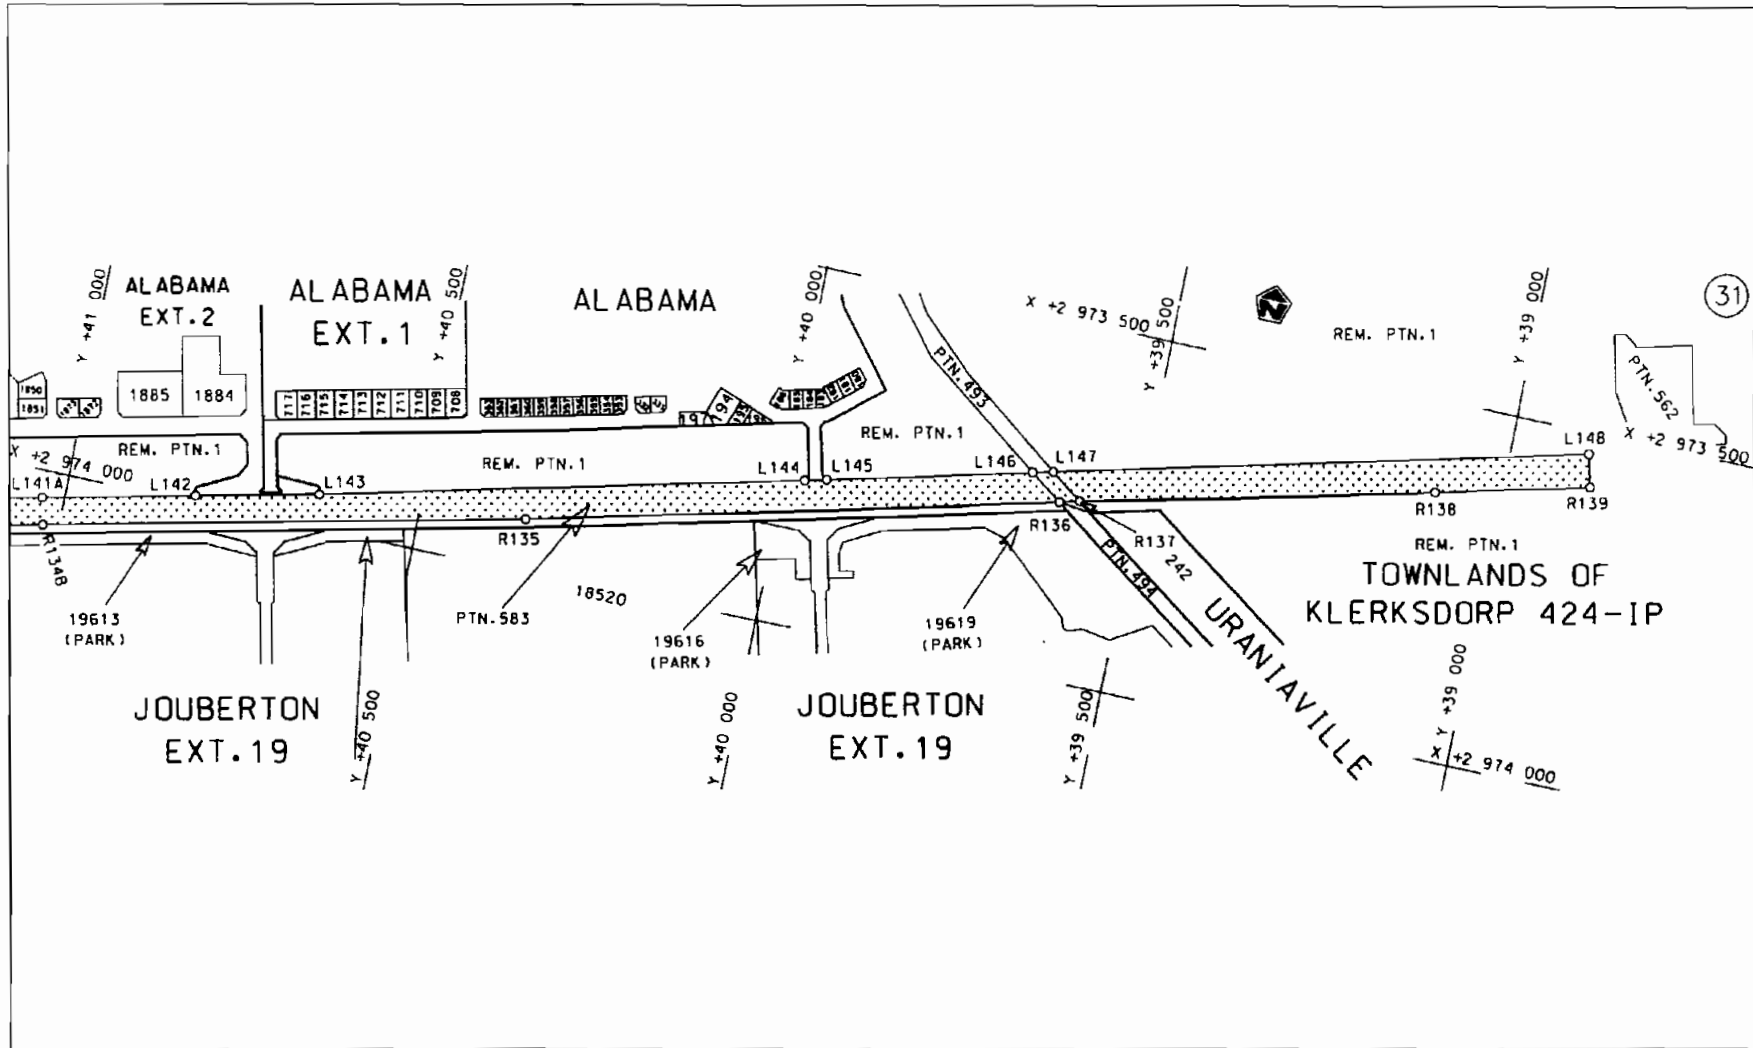

Die Suid Afrikaanse Nasionale Padagentskap Beperk  
The South African National Roads Agency Limited

Die figuur getoon  
The figure shown

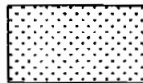

steldie padreserve voor van 'n gedeelte  
represents the road reserve of a portion  
van Nasionale Roete N12 Seksie 15  
of National Route

Vel Sheet	16	van of	19
Plan	P 596/06		

PADRESERWE KOORDINATE				/	ROAD RESERVE CO-ORDINATES			
LINKERKANT/LEFT HAND SIDE					REGTERKANT/RIGHT HAND SIDE			
	y	X	WG	27		y	X	
L1	100	127.17	3 009	918.27	R1	100	134.47	3 009 974.95
L2	100	074.51	3 009	895.77	R2	100	037.66	3 009 923.10
L3	99	979.34	3 009	844.76	R3	99	958.55	3 009 878.86
L4	99	910.16	3 009	800.27	R4	99	863.70	3 009 818.41
L5	99	814.39	3 009	726.53	R5	99	775.15	3 009 747.51
L6	99	802.80	3 009	717.60	R6	99	694.83	3 009 670.36
L7	99	723.66	3 009	642.69	R7	99	676.06	3 009 649.12
L8	99	651.62	3 009	561.34	R8	99	621.14	3 009 586.93
L9	99	587.66	3 009	474.64	R9	99	554.52	3 009 496.91
L10	99	393.14	3 009	185.53	R10	99	347.07	3 009 188.52
L11	98	649.70	3 008	080.49	R11	99	067.46	3 008 772.85
L12	98	566.98	3 007	957.53	R12	98	173.58	3 007 444.01
L13	98	187.61	3 007	393.65	R13	98	113.92	3 007 360.15
L14	98	145.77	3 007	336.09	R14	98	049.80	3 007 279.31
L15	98	080.37	3 007	253.56	R15	97	131.02	3 006 180.45
L16	97	186.58	3 006	184.60	R16	96	874.52	3 005 873.68
L17	96	917.16	3 005	862.37	R17	96	618.14	3 005 566.98
L18	96	657.42	3 005	551.61	R18	96	367.96	3 005 267.71
L19	96	382.21	3 005	222.34	R19	96	111.46	3 004 960.87
L20	96	164.98	3 004	962.44	R20	95	486.74	3 004 213.56
L21	95	499.37	3 004	166.09	R21	94	863.68	3 003 468.24
L22	94	912.74	3 003	464.62	R22	94	286.22	3 002 777.46
L23	94	386.39	3 002	835.24	R23	94	073.95	3 002 523.61
L24	94	129.51	3 002	527.89	R24	93	191.02	3 001 467.71
L25	93	243.18	3 001	467.40	R25	92	933.50	3 001 159.74
L26	92	957.05	3 001	125.06	R26	92	247.21	3 000 339.18
L27	92	260.21	3 000	292.18	R27	91	873.85	2 999 892.77
L28	91	904.50	2 999	867.04	R28	91	809.74	2 999 812.08
L29	91	843.23	2 999	789.74	R29	91	749.88	2 999 728.25
L30	91	783.81	2 999	706.49	R30	91	259.43	2 999 002.60
L31	91	314.06	2 999	011.52	R31	91	057.14	2 998 703.31
L32	91	104.47	2 998	701.45	R32	90	573.42	2 997 987.61
L33	90	603.66	2 997	960.52	R33	90	086.44	2 997 267.10
L34	90	099.83	2 997	215.12	R34	89	720.66	2 996 725.91
L35	89	781.99	2 996	744.91	R35	89	233.91	2 996 006.72
L36	89	747.68	2 996	694.14	R36	89	090.22	2 995 794.40
L37	89	253.74	2 995	963.20	R37	88	859.62	2 995 453.69
L38	89	152.41	2 995	813.26	R38	88	529.96	2 994 964.31
L39	88	849.04	2 995	364.32	R39	88	419.63	2 994 794.76
L40	88	565.35	2 994	944.51	R40	88	264.05	2 994 547.00
L41	88	454.42	2 994	775.03	R41	87	647.48	2 993 565.06
L42	88	294.53	2 994	520.38	R42	87	429.47	2 993 217.85
L43	87	691.42	2 993	559.82	R43	87	206.07	2 992 861.92
L44	87	455.04	2 993	183.35	R44	87	130.84	2 992 750.68
L45	87	240.11	2 992	840.91	R45	87	102.65	2 992 714.55
L46	87	150.58	2 992	703.99	R46	87	048.25	2 992 644.82
L47	87	078.62	2 992	618.69	R47	86	958.62	2 992 544.76
L48	86	987.32	2 992	516.99	R48	86	862.48	2 992 450.95
L49	86	889.31	2 992	421.40	R49	86	059.75	2 991 719.45
L50	86	248.11	2 991	837.20	R50	85	946.82	2 991 622.98
L51	86	076.51	2 991	680.85	R51	85	837.48	2 991 542.15

Vel	17	Van	19	P596/06
Sheet		of		

PADRESERWE KOORDINATE				ROAD RESERVE CO-ORDINATES				
LINKERKANT/LEFT HAND SIDE				REGTERKANT/RIGHT HAND SIDE				
	y	X	WG 27		Y	X		
L52	86 013.11	2 991 625.85		R52	85 722.28	2 991 469.05		
L53	85 886.83	2 991 519.95		R53	85 693.35	2 991 453.25		
L54	85 781.17	2 991 457.93		R54	85 483.11	2 991 345.98		
L55	85 576.57	2 991 329.92		R55	84 448.52	2 990 827.68		
L56	85 436.67	2 991 276.15		R56	83 966.15	2 990 586.03		
L57	84 471.67	2 990 793.34		R57	83 600.38	2 990 402.79		
L58	84 000.89	2 990 557.81		R58	82 123.83	2 989 663.66		
L59	83 617.06	2 990 365.77		R59	81 860.09	2 989 531.81		
L60	82 162.29	2 989 638.44		R60	80 843.28	2 989 023.48		
L61	82 059.06	2 989 586.83		R61	80 404.43	2 988 804.08		
L62	81 848.93	2 989 481.77		R62	79 602.17	2 988 402.65		
L63	80 824.86	2 988 969.74		R63	79 426.97	2 988 314.99		
L64	80 422.82	2 988 768.73		R64	79 246.77	2 988 224.82		
L65	79 591.48	2 988 352.92		R65	79 060.11	2 988 131.42		
L66	79 421.72	2 988 268.02		R66	78 789.24	2 987 995.88		
L67	79 247.37	2 988 180.81		R67	78 148.75	2 987 675.40		
L68	79 068.41	2 988 091.31		R68	77 726.97	2 987 464.63		
L69	78 802.30	2 987 958.21		R69	76 742.30	2 986 972.57		
L70	78 160.44	2 987 637.18		R70	76 449.61	2 986 826.17		
L71	77 708.15	2 987 411.04		R71	75 481.54	2 986 341.95		
L72	76 409.54	2 986 761.30		R72	75 379.73	2 986 291.02		
L73	75 452.28	2 986 282.62		R73	75 179.62	2 986 190.89		
L74	75 397.30	2 986 255.13		R74	73 694.54	2 985 447.80		
L75	75 204.45	2 986 158.69		R75	73 337.87	2 985 276.23		
L76	73 711.53	2 985 412.10		R76	72 850.02	2 985 045.04		
L77	73 570.48	2 985 342.95		R77	71 750.87	2 984 524.14		
L78	73 144.45	2 985 140.91		R78	71 444.94	2 984 379.13		
L79	71 793.15	2 984 500.07		R79	70 262.67	2 983 818.69		
L80	71 448.93	2 984 336.90		R80	69 497.25	2 983 455.92		
L81	70 282.00	2 983 783.73		R81	69 291.72	2 983 358.51		
L82	69 493.19	2 983 410.01		R82	68 546.27	2 983 005.20		
L83	69 309.92	2 983 323.19		R83	67 556.18	2 982 535.67		
L84	68 552.07	2 982 964.14		R84	66 710.01	2 982 134.39		
L85	67 529.46	2 982 479.18		R85	66 525.66	2 982 046.99		
L86	66 732.03	2 982 101.01		R86	66 125.73	2 981 857.38		
L87	66 562.87	2 982 020.79		R87	65 655.44	2 981 634.41		
L88	66 114.99	2 981 808.42		R88	65 190.44	2 981 413.95		
L89	65 648.23	2 981 587.09		R89	64 927.56	2 981 289.31		
L90	65 190.81	2 981 370.19		R90	64 255.64	2 980 970.92		
L91	64 947.70	2 981 254.91		R91	62 900.86	2 980 328.95		
L92	64 276.61	2 980 936.66		R92	61 195.33	2 979 519.46		
L93	62 922.33	2 980 294.41		R93	60 647.44	2 979 259.69		
L94	61 205.40	2 979 480.35		R94	60 529.45	2 979 198.86		
L95	60 895.29	2 979 333.49		R95	60 497.48	2 979 179.43		
L96	60 671.76	2 979 227.63		R96	60 409.98	2 979 126.25		
L97	60 538.95	2 979 152.99		R97	59 754.83	2 978 694.37		
L98	60 431.97	2 979 092.86		R98	59 249.12	2 978 361.00		
L99	59 757.33	2 978 650.25		R99	59 097.93	2 978 261.34		
L100	59 079.90	2 978 205.79		R100	58 880.34	2 978 122.67		
L101	58 888.89	2 978 082.18		R101	58 832.01	2 978 093.65		
L102	58 809.83	2 978 038.42		R102	57 676.25	2 977 475.58		
				Vel	18	Van	19	P596/06
				Sheet		of		

PADRESERWE KOORDINATE				ROAD RESERVE CO-ORDINATES			
LINKERKANT/LEFT HAND SIDE				REGTERKANT/RIGHT HAND SIDE			
	Y	X	WG 27		Y	X	
L103	57 695.70	2 977 443.58		R103	57 194.30	2 977 221.40	
L104	57 315.95	2 977 240.83		R104	57 037.87	2 977 152.07	
L105	57 247.34	2 977 205.21		R105	56 780.10	2 977 059.08	
L106	57 054.75	2 977 117.76		R106	56 598.54	2 977 010.33	
L107	56 758;61	2 977 013.20		R107	56 421.46	2 976 972.62	
L108	56 744.39	2 977 009.17		R108	56 264.62	2 976 949.39	
L109	56 612.81	2 976 972.09		R109	55 539.21	2 976 864.54	
L110	56 349.11	2 976 922.59		R110	54 098.45	2 976 695.81	
L111	56 012.95	2 976 881.65		R111	53 47.9.59	2 976 623.64	
L112	55 554.76	2 976 828.06		R112	52 476.82	2 976 560.66	
L113	54 123.23	2 976 660.64		R113	52 372.27	2 976 554.47	
L114	53 479.37	2 976 587.03		R114	51 388.50	2 976 495.95	
L115	53 363.19	2 976 575.70		R115	51 288.25	2 976 486.19	
LJ.16	52 382.33	2 976 515.08		R116	51 132.97	2 976 467.06	
L117	51 474.76	2 976 463.65		R117	51 086.58	2 976 454.90	
L118	51 303.36	2 976 449.67		R118	51 045.13	2 976 447.32	
L119	51 147.51	2 976 427.37		RJ.19	50 853.72	2 976 399.60	
L120	51 075.31	2 976 413.52		R120	49 214.41	2 975 890.08	
L121	51 022.66	2 976 403.39		R121	48 754.28	2 975 747.07	
L122	50 768.71	2 976 334.34		R122	48 354.64	2 975 626.24	
L123	49 215.72	2 975 851.21		R123	48 346.81	2 975 624.36	
L124	48 762.73	2 975 710.28		R124	47 247.88	2 975 361.07	
L125	48 456.05	2 975 615.39		R125	46 857.80	2 975 267.61	
L126	48 337.54	2 975 582.96		R126	46 380.76	2 975 201.98	
L127	47 749.44	2 975 441.16		R127	46 381.54	2 975 174.15	
L128	47 248.94	2 975 321.43		R128	45 991.49	2 975 101.97	
L129	46 970.35	2 975 253.32		R129	45 567.89	2 975 023.58	
L130	46 909.90	2 975 239.61		R130	45 091.94	2 974 935.50	
L131	46 489.70	2 975 155.76		R131	44 597.42	2 974 843.99	
L132	46 382.63	2 975 135.48		R132	44 391.44	2 974 805.88	
L133	45 993.06	2 975 063.45		R133	44 122.48	2 974 754.28	
L134	45 606.10	2 974 991.91		R134	43 657.29	2 974 652.73	
L135	45 348.61	2 974 944.30		R135	40 349.10	2 973 926.86	
L136	45 094.00	2 974 897.23		R136	39 611.74	2 973 748.05	
L137	44 591.14	2 974 804.25		R137	39 583.56	2 973 741.06	
L138	44 412.97	2 974 771.13		R138	39 093.96	2 973 625.31	
L139	44 290.75	2 974 748.42		R139	38 879.89	2 973 573.31	
L140	41 562.56	2 974 154.45					
L141	41 381.86	2 974 114.79					
L142	40 817.97	2 973 991.07					
L143	40 645.09	2 973 953.14					
L144	39 972.50	2 973 791.65					
L145	39 941.90	2 973 784.23					
L146	39 657.35	2 973 715.11					
L147	39 628.70	2 973 708.15					
L148	38 890.68	2 973 528.89					

Vel	19	Van	19	P596/06
Sheet		of		