



Government Gazette Staatskoerant

REPUBLIC OF SOUTH AFRICA
REPUBLIEK VAN SUID AFRIKA

Vol. 675

21

September
September 2021

No. 45182

PART 1 OF 2

N.B. The Government Printing Works will not be held responsible for the quality of "Hard Copies" or "Electronic Files" submitted for publication purposes

ISSN 1682-5845



AIDS HELPLINE: 0800-0123-22 Prevention is the cure

IMPORTANT NOTICE:

THE GOVERNMENT PRINTING WORKS WILL NOT BE HELD RESPONSIBLE FOR ANY ERRORS THAT MIGHT OCCUR DUE TO THE SUBMISSION OF INCOMPLETE / INCORRECT / ILLEGIBLE COPY.

No FUTURE QUERIES WILL BE HANDLED IN CONNECTION WITH THE ABOVE.

Contents

Gazette *Page*
No. *No.*

GOVERNMENT NOTICES • GOEWERMENTSKENNISGEWINGS**Transport, Department of / Vervoer, Departement van**

892	The South African National Roads Agency Limited and National Roads Act (7/1998): Declaration Amendment of National Road N8 Section 9: Amendment of Declaration No. 194 of 2009	45182	3
892	Die Wet op die Suid-Afrikaanse Nasionale Padagentskap Beperk en op Nasionale Paaie (7/1998): Verklaring wysiging van Nasionale Pad N8 Seksie 9: Wysiging van Verklaring No. 194 van 2009	45182	4
893	The South African National Roads Agency Limited and National Roads Act (7/1998): Declaration Amendment of National Road N17 Section 4: Amendment of Declaration No. 1040 of 2012	45182	28
893	Die Wet op die Suid-Afrikaanse Nasionale Padagentskap Beperk en op Nasionale Paaie (7/1998): Verklaring wysiging van Nasionale Pad N17 Seksie 4: Wysiging van Verklaring No. 1040 van 2012	45182	29
894	The South African National Roads Agency Limited and National Roads Act (7/1998): Declaration Amendment of National Road N17 Section 3: Amendment of Declaration No.'s 1 of 2005 and 120 of 2005	45182	48
894	Die Wet op die Suid-Afrikaanse Nasionale Padagentskap Beperk en op Nasionale Paaie (7/1998): Verklaring wysiging van Nasionale Pad N17 Seksie 3: Wysiging van Verklaring No's 1 van 2005 en 120 van 2005	45182	49
895	The South African National Roads Agency Limited and National Roads Act (7/1998): Declaration Amendment of National Road N12 Section 11: Amendment of Declaration No. 759 of 2007	45182	77
895	Die Wet op die Suid-Afrikaanse Nasionale Padagentskap Beperk en op Nasionale Paaie (7/1998): Verklaring wysiging van Nasionale Pad N12 Seksie 11: Wysiging van Verklaring No. 759 van 2007	45182	78
896	The South African National Roads Agency Limited and National Roads Act (7/1998): Declaration Amendment of National Road N11 Section 9: Amendment of Declaration No. 264 of 2008	45182	85
896	Die Wet op die Suid-Afrikaanse Nasionale Padagentskap Beperk en op Nasionale Paaie (7/1998): Verklaring wysiging van Nasionale Pad N11 Seksie 9: Wysiging van Verklaring No. 264 van 2008	45182	86
897	The South African National Roads Agency Limited and National Roads Act (7/1998): Declaration Amendment of National Road N11 Section 5: Amendment of Declaration No. 1037 of 2012	45182	99
897	Die Wet op die Suid-Afrikaanse Nasionale Padagentskap Beperk en op Nasionale Paaie (7/1998): Verklaring wysiging van Nasionale Pad N11 Seksie 5: Wysiging van Verklaring No. 1037 van 2012	45182	100
898	The South African National Roads Agency Limited and National Roads Act (7/1998): Declaration Amendment of National Road N10 Section 5: Amendment of Declaration No. 1350 of 2008	45182	116
898	Die Wet op die Suid-Afrikaanse Nasionale Padagentskap Beperk en op Nasionale Paaie (7/1998): Verklaring wysiging van Nasionale Pad N10 Seksie 5: Wysiging van Verklaring No. 1350 van 2008	45182	117
899	The South African National Roads Agency Limited and National Roads Act (7/1998): Declaration Amendment of National Road N10 Section 1: Amendment of Declaration No. 982 of 2008	45182	135
899	Die Wet op die Suid-Afrikaanse Nasionale Padagentskap Beperk en op Nasionale Paaie (7/1998): Verklaring wysiging van Nasionale Pad N10 Seksie 1: Wysiging van Verklaring No. 982 van 2008	45182	136
900	The South African National Roads Agency Limited and National Roads Act (7/1998): Declaration Amendment of National Road N8 Section 13: Amendment of Declaration No. 1172 of 2008	45182	179
900	Die Wet op die Suid-Afrikaanse Nasionale Padagentskap Beperk en op Nasionale Paaie (7/1998): Verklaring wysiging van Nasionale Pad N8 Seksie 13: Wysiging van Verklaring No. 1172 van 2008	45182	180
901	The South African National Roads Agency Limited and National Roads Act (7/1998): Declaration Amendment of National Road N8 Section 12: Amendment of Declaration No. 459 of 2009	45182	186
901	Die Wet op die Suid-Afrikaanse Nasionale Padagentskap Beperk en op Nasionale Paaie (7/1998): Verklaring wysiging van Nasionale Pad N8 Seksie 12: Wysiging van Verklaring No. 459 van 2009	45182	187

GOVERNMENT NOTICES • GOEWERMENTSKENNISGEWINGS

DEPARTMENT OF TRANSPORT

NO. 892

21 September 2021

**THE SOUTH AFRICAN NATIONAL ROADS
AGENCY SOC LIMITED**

Registration No: 1998/009584/30

DECLARATION AMENDMENT OF NATIONAL ROAD N8 SECTION 9

AMENDMENT OF DECLARATION No. 194 OF 2009.

By virtue of Section 40 (1)(b) of The South African National Roads Agency Limited and National Roads Act, 1998 (Act No. 7 of 1998), I hereby amend Declaration No. 194 of 2009 by substituting it in its entirety, with the accompanying sheets 1 to 23 of Plan No. P1151/19.

(National Road N8 Section 9: Alexanderfontein – Petrusburg)



MINISTER OF TRANSPORT

DEPARTEMENT VAN VERVOER

NO. 892

21 September 2021

**DIE SUID-AFRIKAANSE NASIONALE
PADAGENTSKAP MSB BEPERK**

Registrasie No: 1998/009584/30

VERKLARING WYSIGING VAN NASIONALE PAD N8 SEKSIE 9


WYSIGING VAN VERKLARING No. 194 VAN 2009.

Kragtens Artikel 40(1)(b) van die Wet op die Suid-Afrikaanse Nasionale Padagentskap Beperk en op Nasionale Paaie, 1998 (Wet No. 7 van 1998), wysig ek hiermee Verklaring No. 194 van 2009 deur dit in sy geheel te vervang, met bygaande velle 1 tot 23 van Plan No. P1151/19.


(Nasionale Pad N8 Seksie 9: Alexanderfontein – Petrusburg)




MINISTER VAN VERVOER

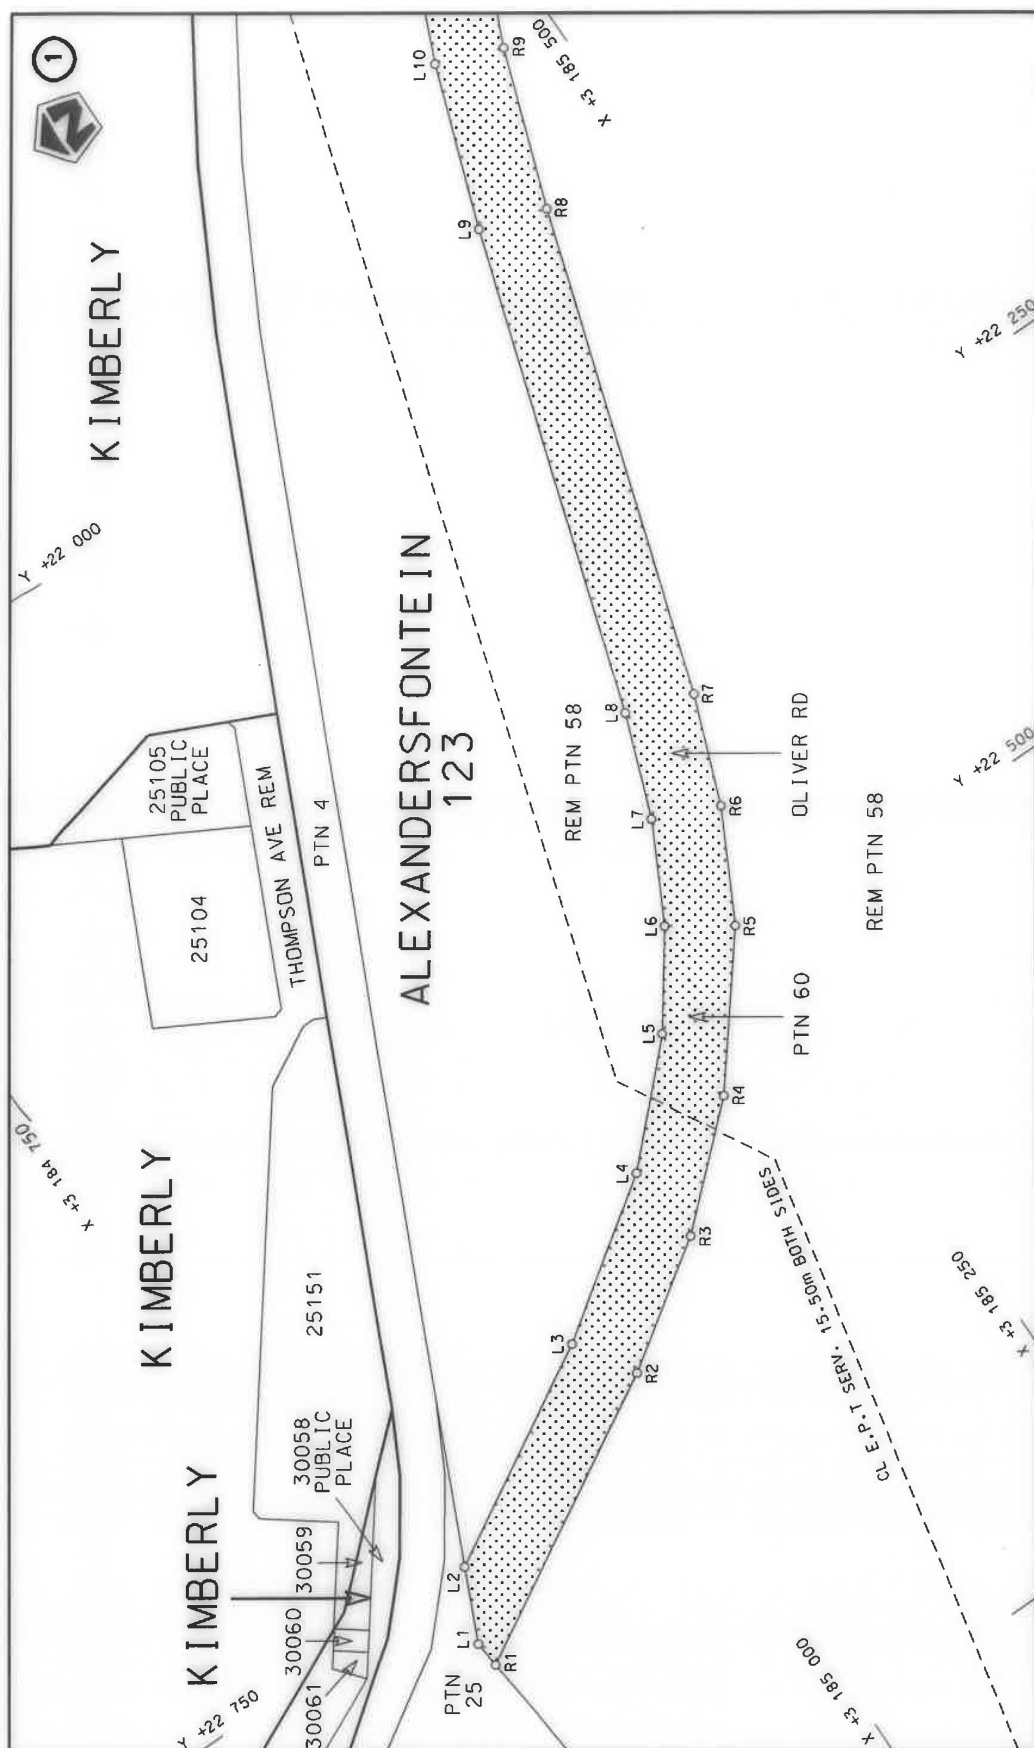


Die Suid Afrikaanse Nasionale Podagentskap MSB Bpk	Die figuur getoon		steldie padreserwe voor van 'n gedeelte represents the road reserve of a portion	Vel Sheet	1 of	23
The South African National Roads Agency SOC Ltd	The figure shown		van Nasionale Roete of National Route	Plan	P1151/19	

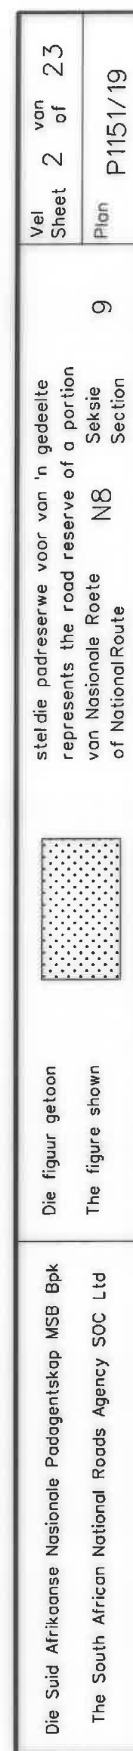


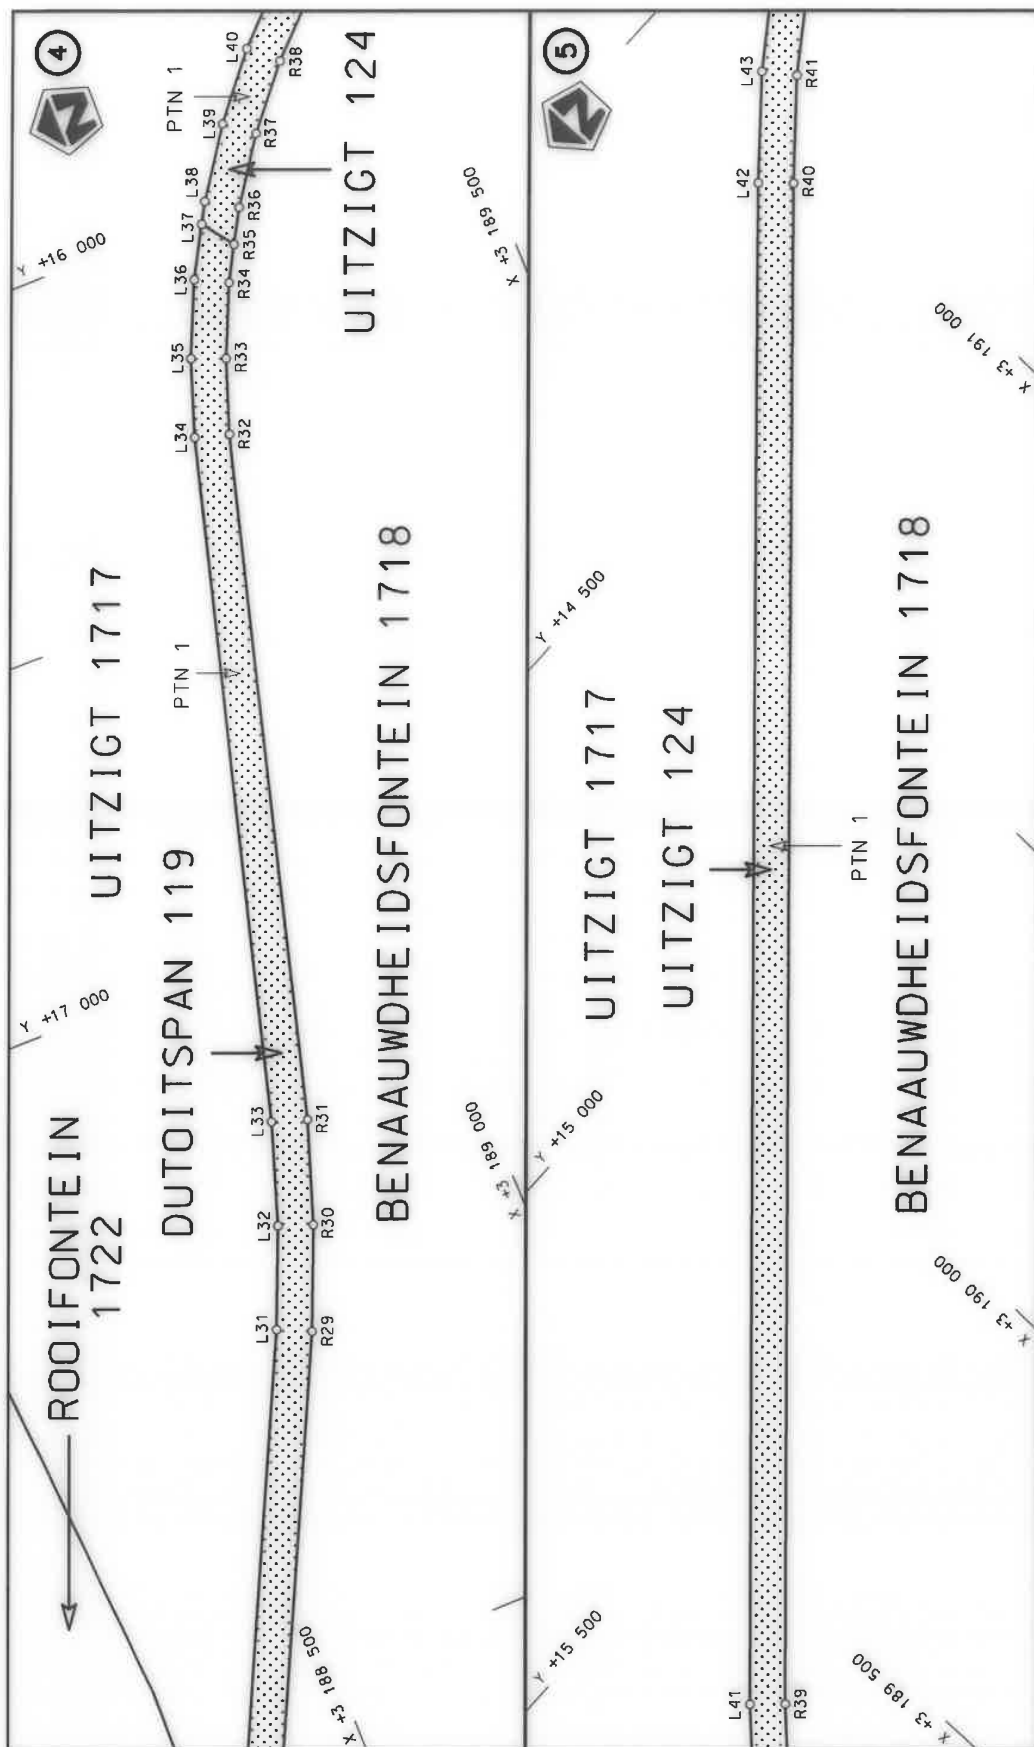


Die Suid Afrikaanse Nasionale Padagentskap MSB Bpk	Die figuur getoon		steldie padreserwe voor van 'n gedeelte represents the road reserve of a portion van Nasionale Roete NB of National Route	Vel Sheet	3 of	23
The South African National Roads Agency SOC Ltd	The figure shown			9	Plan	P1151/19

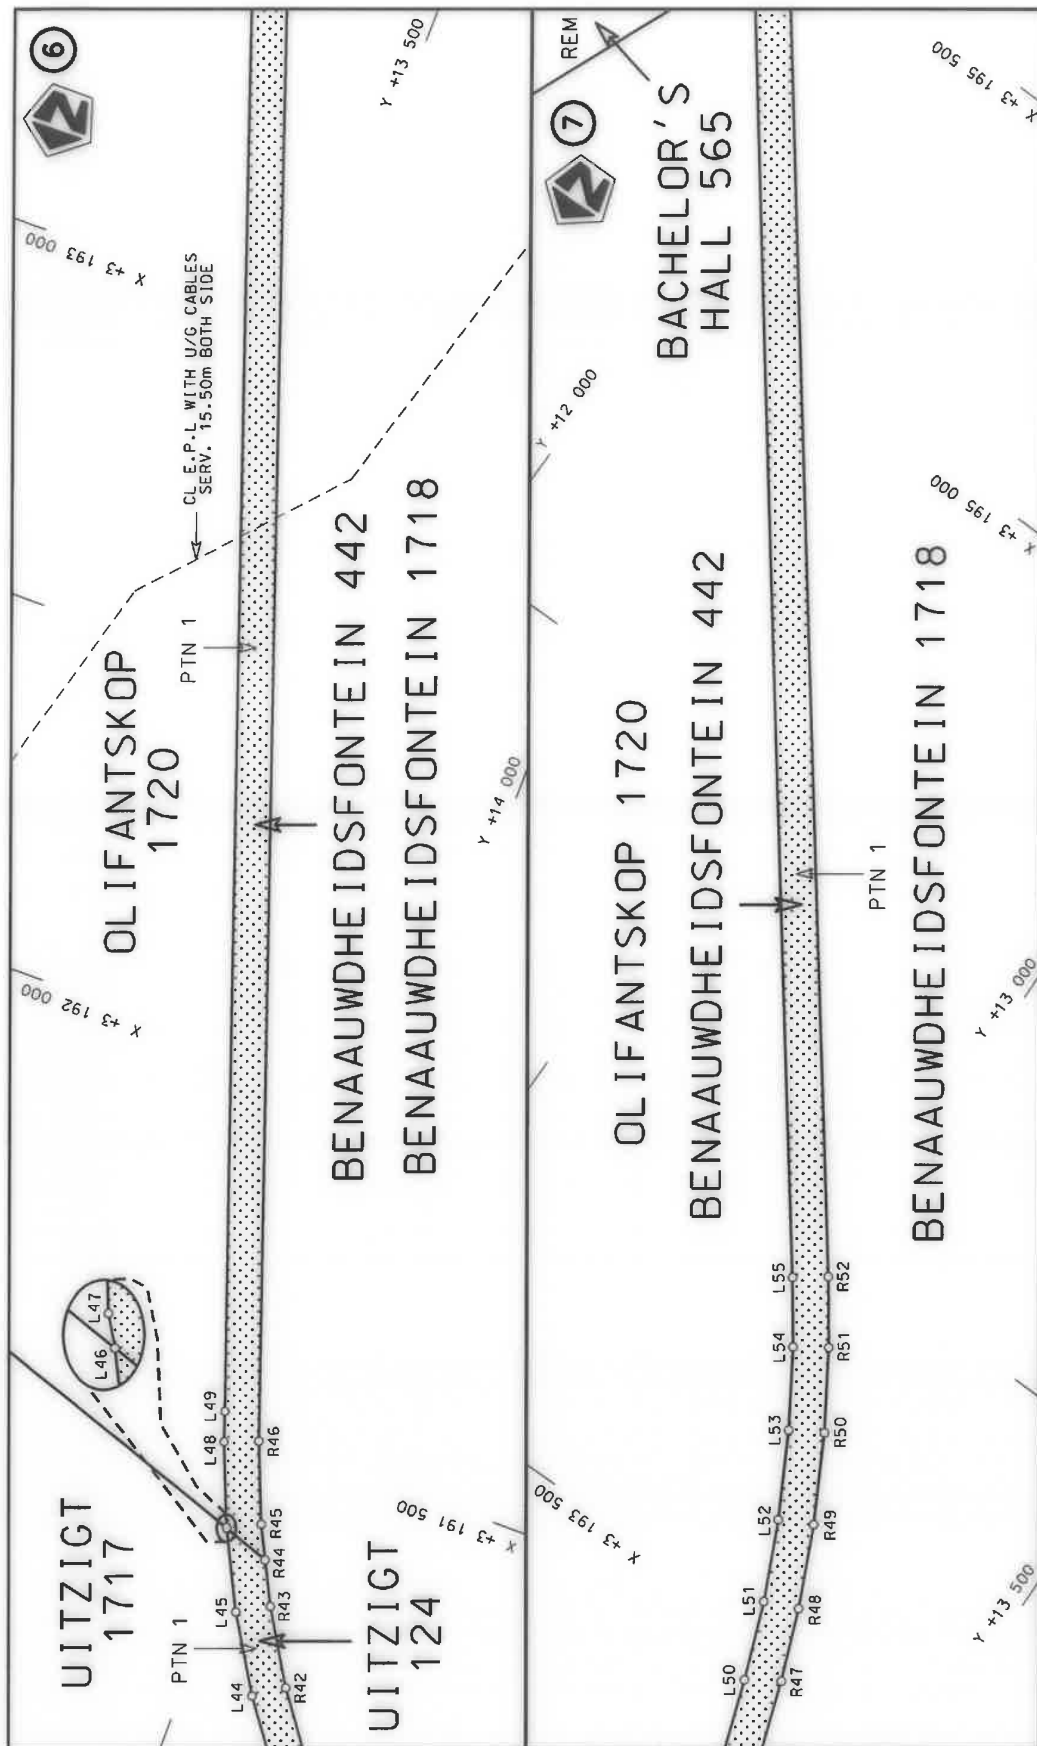


Die Suid Afrikaanse Nasionale Padagentskap MSB Bpk The South African National Roads Agency SOC Ltd	Die figuur getoon The figure shown		stelde padreserwe voor van 'n gedeelte represents the road reserve of a portion van Nasionale Roete N8 of National Route	9 Sektie Section	Plan P1151/19	Vel Sheet 4 van of 23	9 Sektie Section
---	---------------------------------------	---	---	------------------------	------------------	--------------------------------------	------------------------

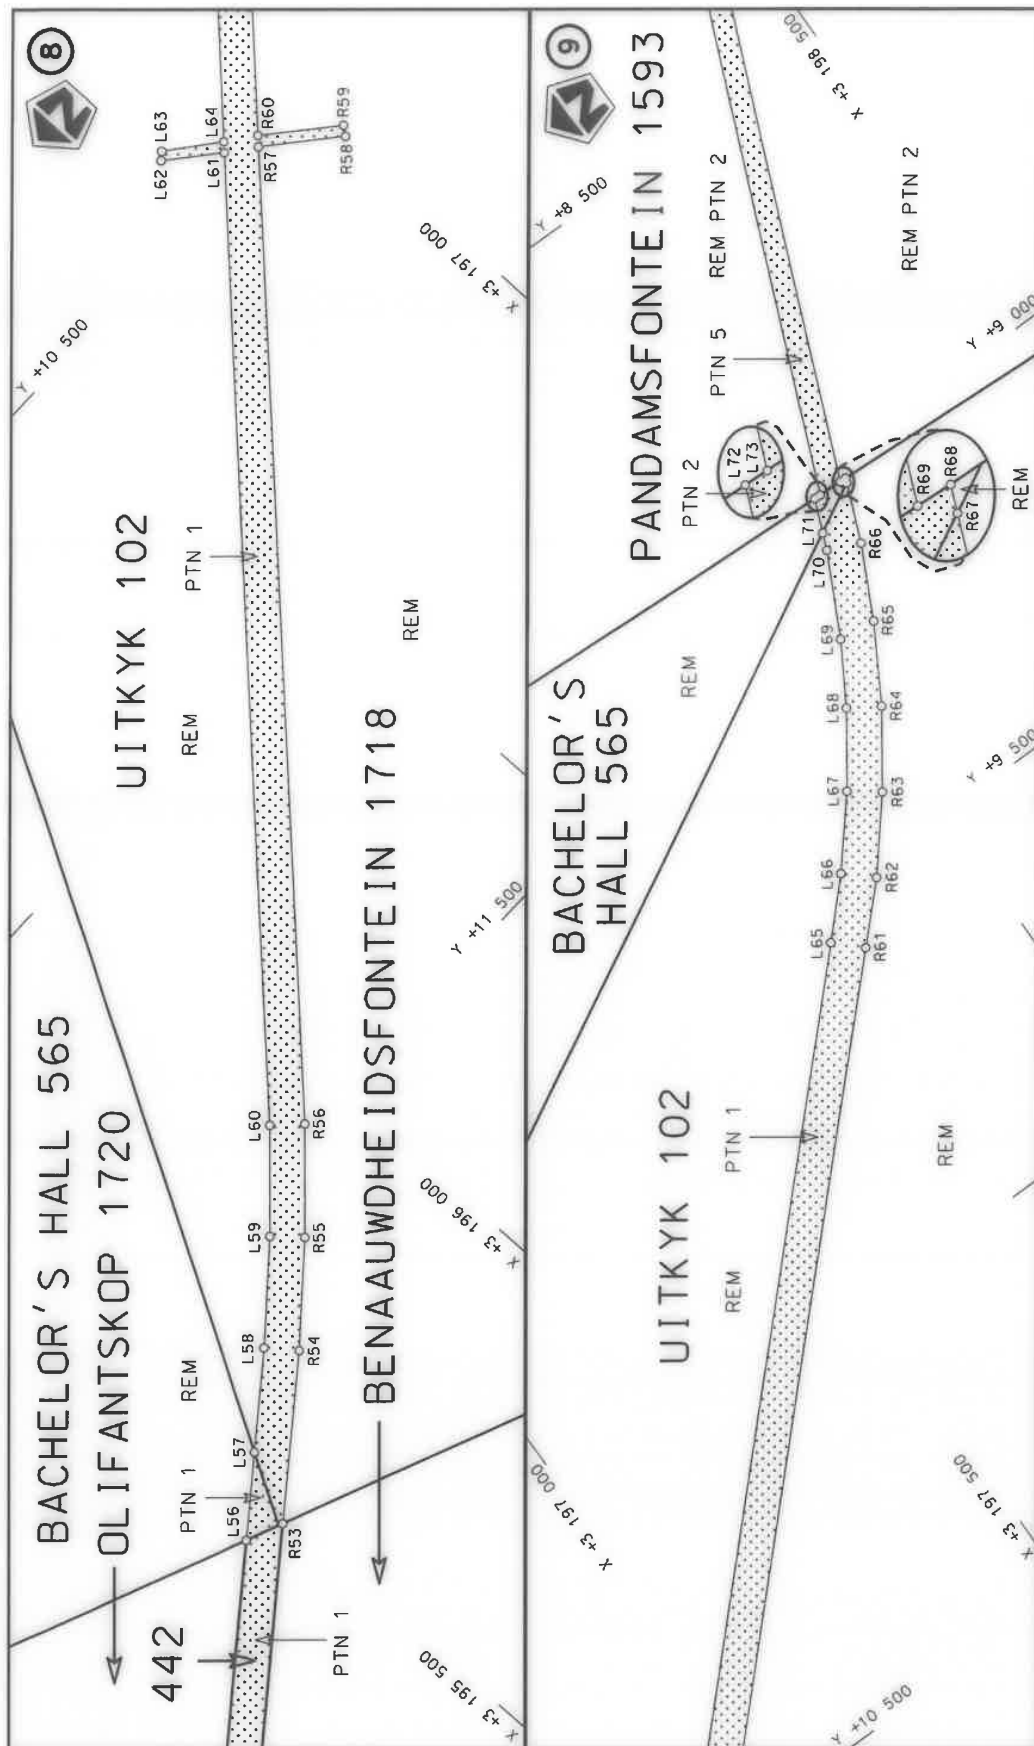


Die Suid Afrikaanse Nasionale Padagentskap MSB Bpk The South African National Roads Agency SOC Ltd	Die figuur getoon The figure shown	stelde padreserwe voor van 'n gedeelte represents the road reserve of a portion van Nasionale Roete N8 of National Route Section	Vel Sheet 5 of 23 Plan P1151/19
---	---------------------------------------	---	---------------------------------------

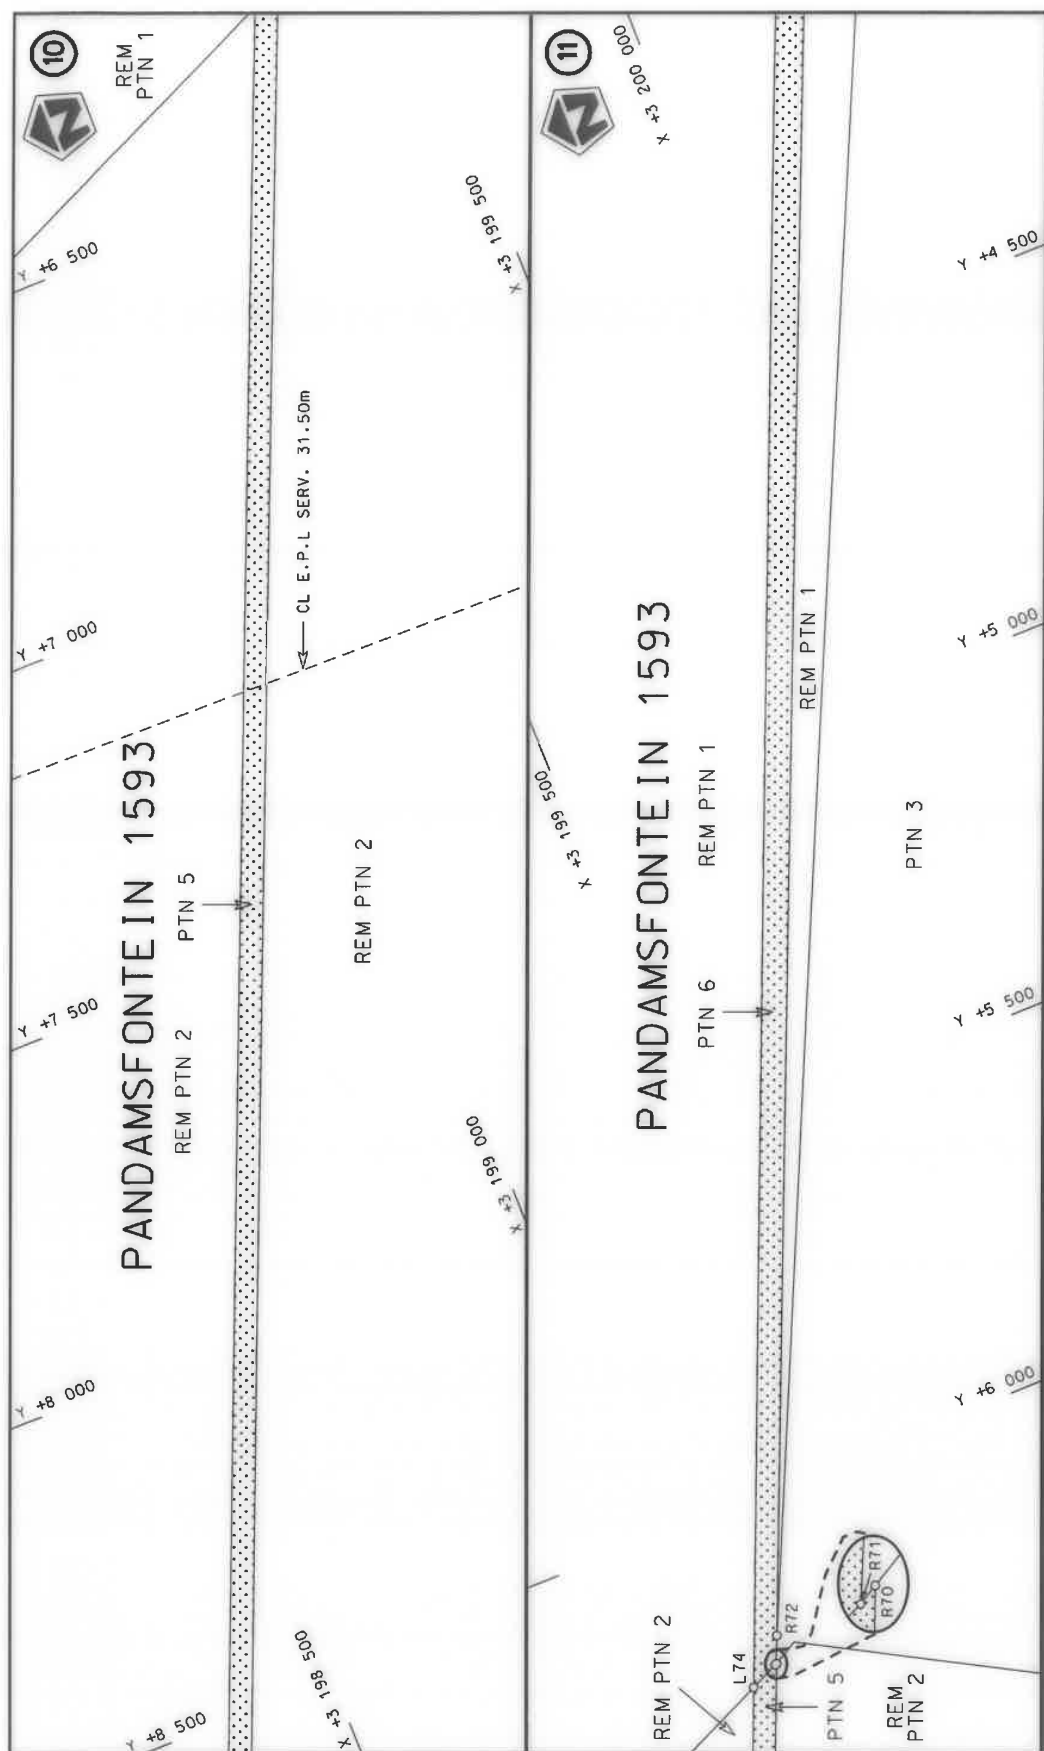


Die Suid Afrikaanse Nasionale Padagentskap MSB Bpk The South African National Roads Agency SOC Ltd	Die figuur getoon The figure shown	steldie padreserwe voor van 'n gedeelte represents the road reserve of a portion van Nasionale Roete NB of National Route	Vel Sheet 6 of 23 Plan P1151/19
---	---------------------------------------	--	---------------------------------------

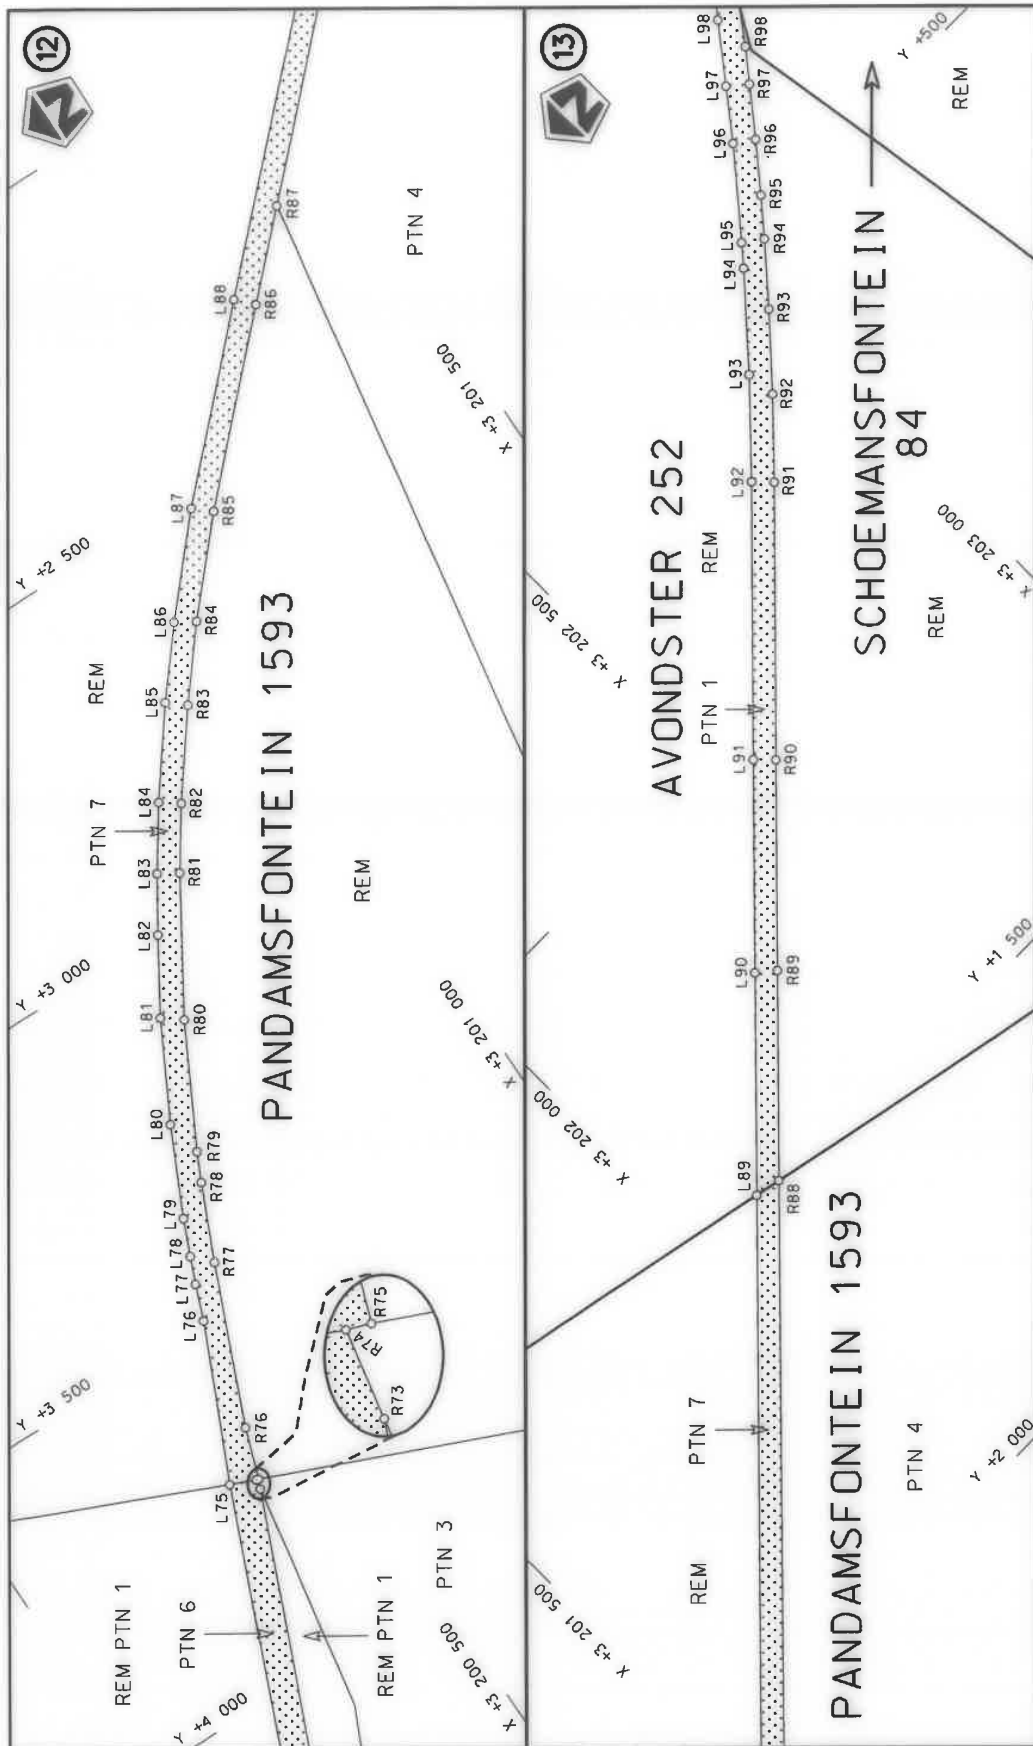


Die Suid Afrikaanse Nasionale Padagentskap WSB Bpk The South African National Roads Agency SOC Ltd	Die figuur getoon The figure shown	steldie padreserwe voor van 'n gedeelte represents the road reserve of a portion van Nasionale Roete N8 of National Route Section	Vel Sheet 7 of 23 Plan P1151/19
---	---------------------------------------	--	---------------------------------------

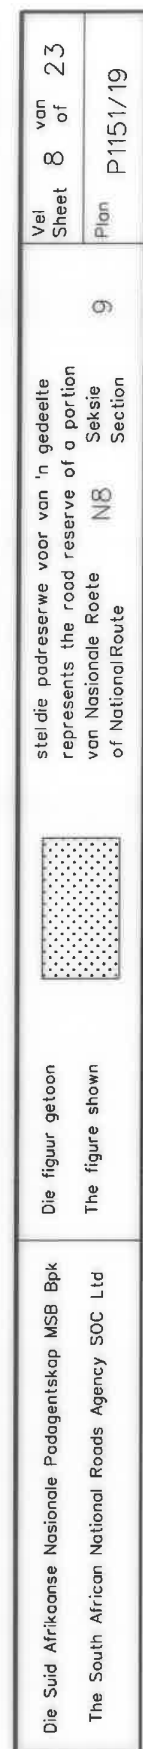


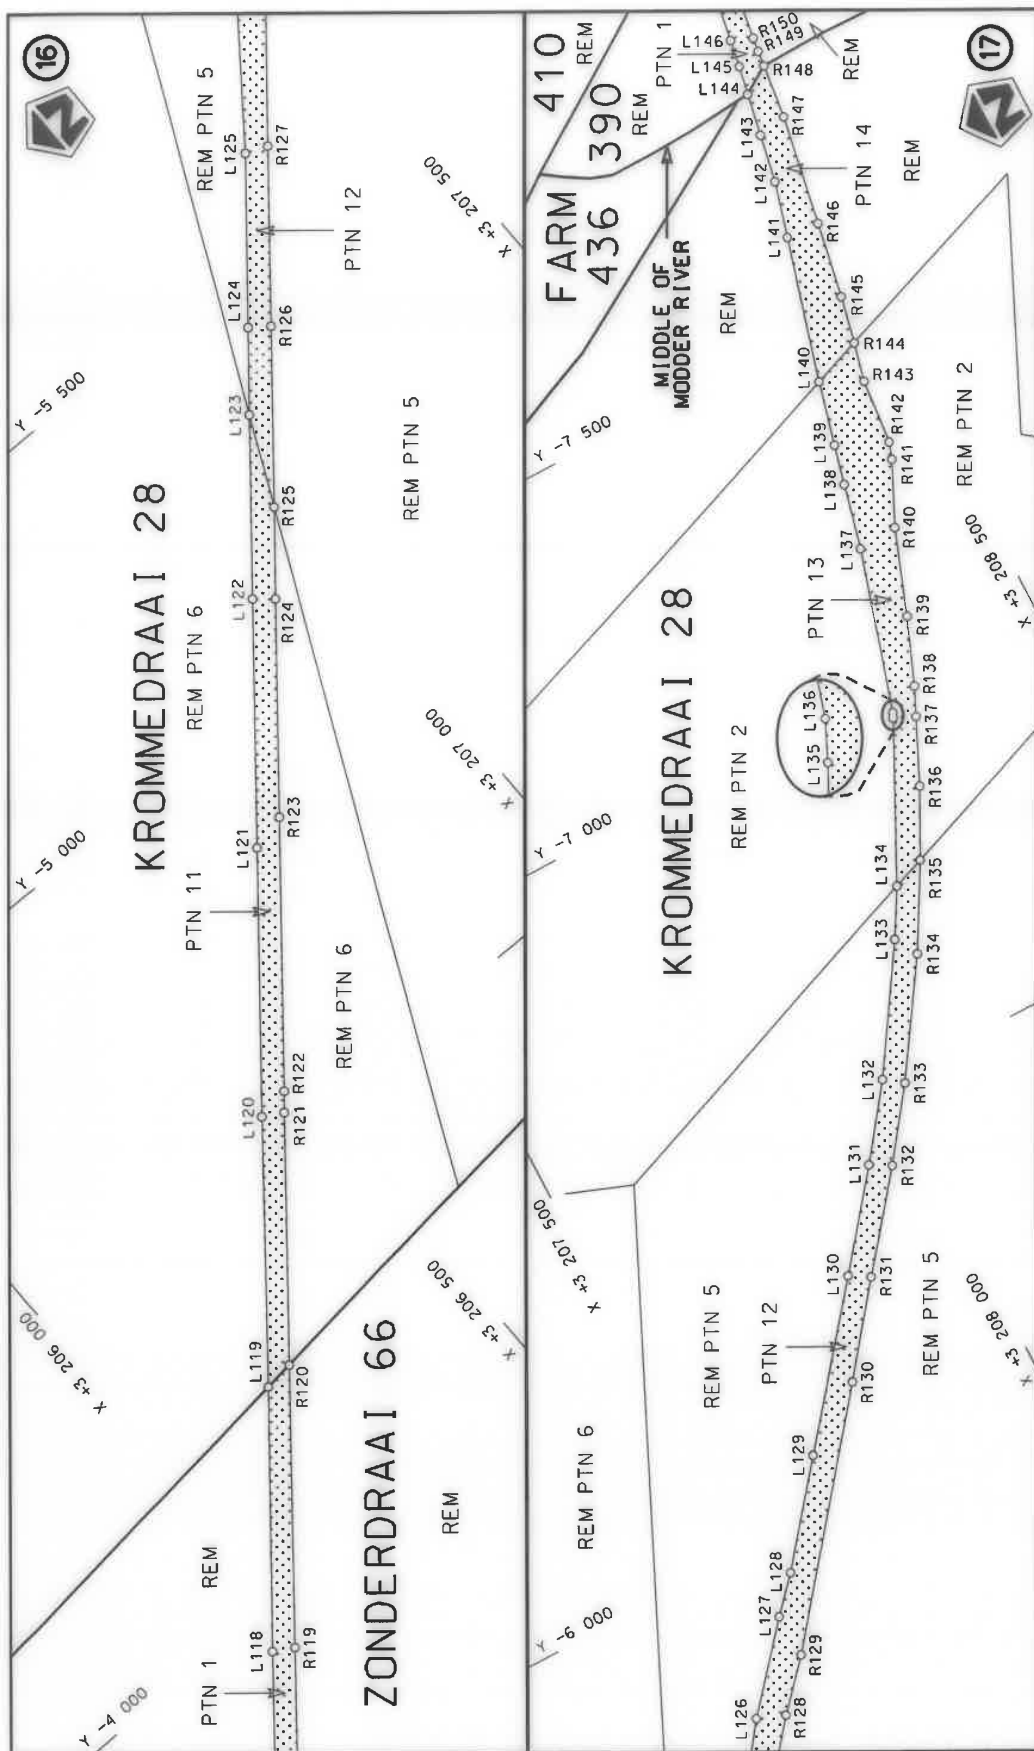

Die Suid Afrikaanse Nasionale Padagentskap MSB Bpk The South African National Roads Agency SOC Ltd	Die figuur getoon The figure shown		stel die padreserwe voor van 'n gedeelte represents the road reserve of a portion van Nasionale Roete N8 of National Route	9	Vel Sheet	9 of 23
			Plan	P1151/19		

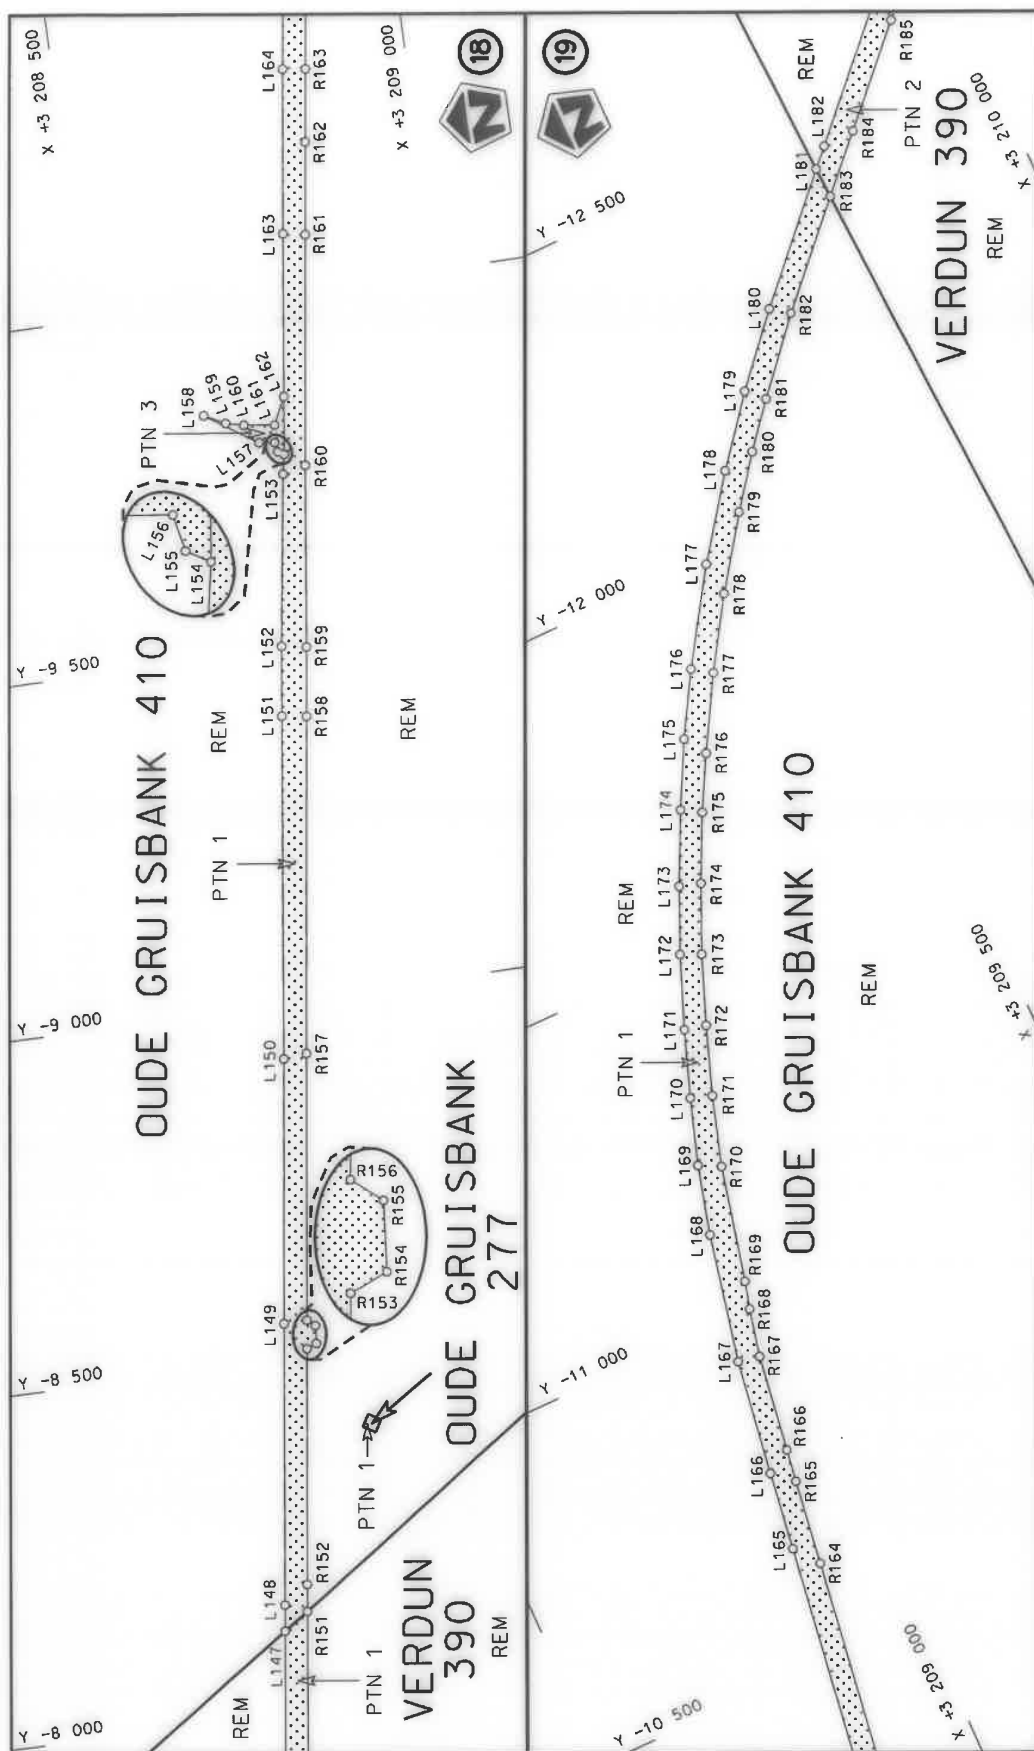


Die Suid Afrikaanse Nasionale Padagentskap MSB Bpk The South African National Roads Agency SOC Ltd	Die figuur getoon The figure shown	stelt die padreserwe voor van 'n gedeelte represents the road reserve of a portion van Nasionale Roete N8 of National Route	Vel Sheet 10 of 23 Plan P1151/19
---	---------------------------------------	--	-------------------------------------

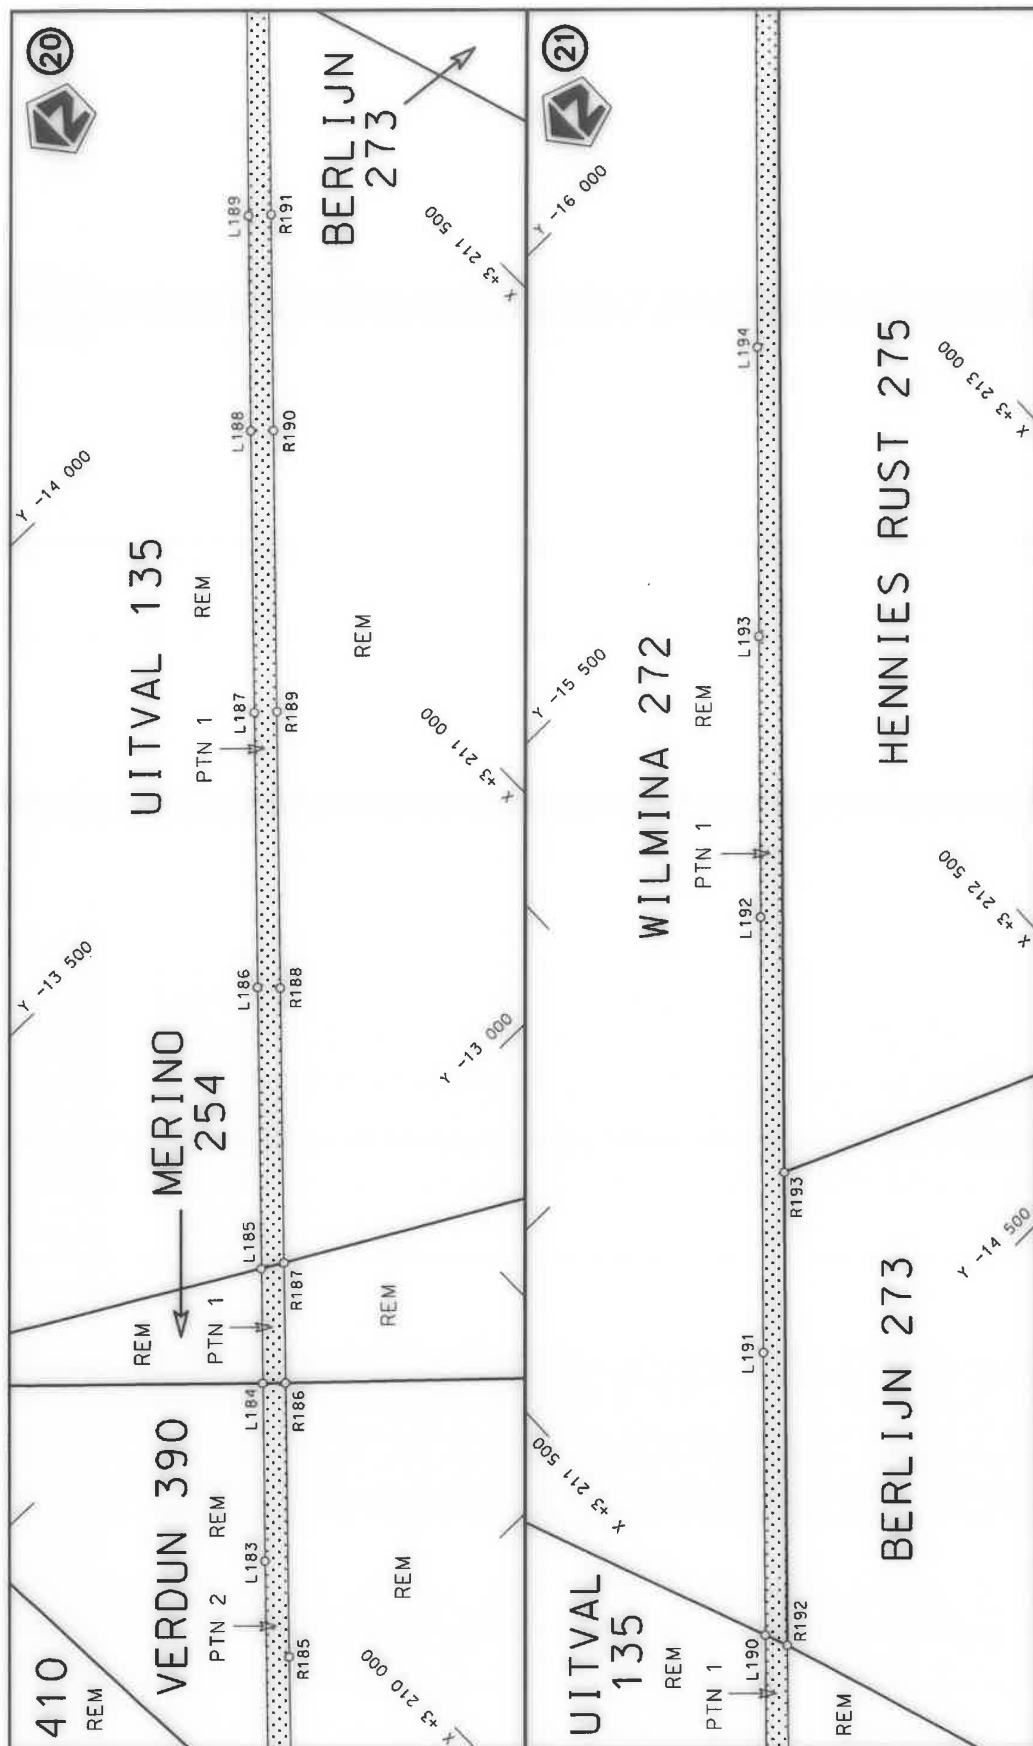


Die Suid Afrikaanse Nasionale Padagentskap MSB Bpk The South African National Roads Agency SOC Ltd	Die figuur getoon The figure shown		steldie padreserwe voor van 'n gedeelte represents the road reserve of a portion van Nasionale Roete N8 of National Route N8 Seksie Section 9 Plan P1151/19 Vel Sheet 11 of 23
---	---------------------------------------	---	--




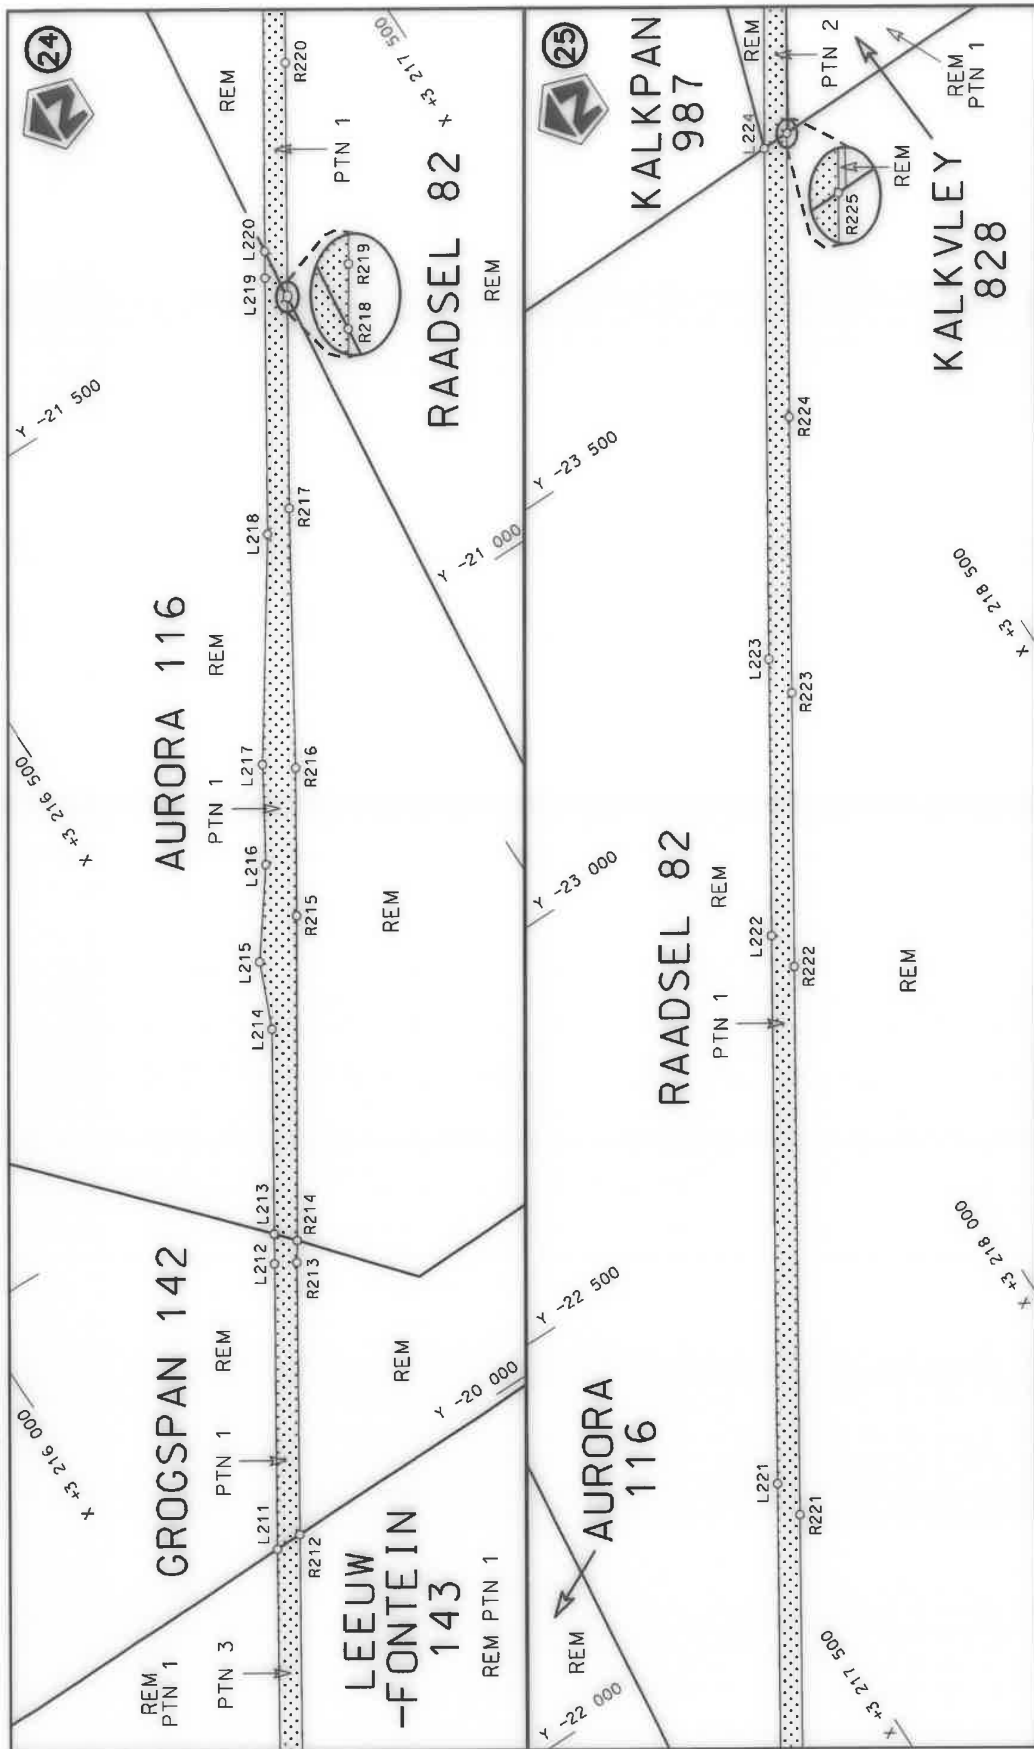

Die Suid Afrikaanse Nasionale Padagentskap MSB Bpk The South African National Roads Agency SOC Ltd	Die figuur getoon The figure shown		stel die padreserwe voor van 'n gedeelte represents the road reserve of a portion van Nasionale Roete of National Route	Vel Sheet 13 of 23	Plan P1151/19
	9	N8	Seksie Section		

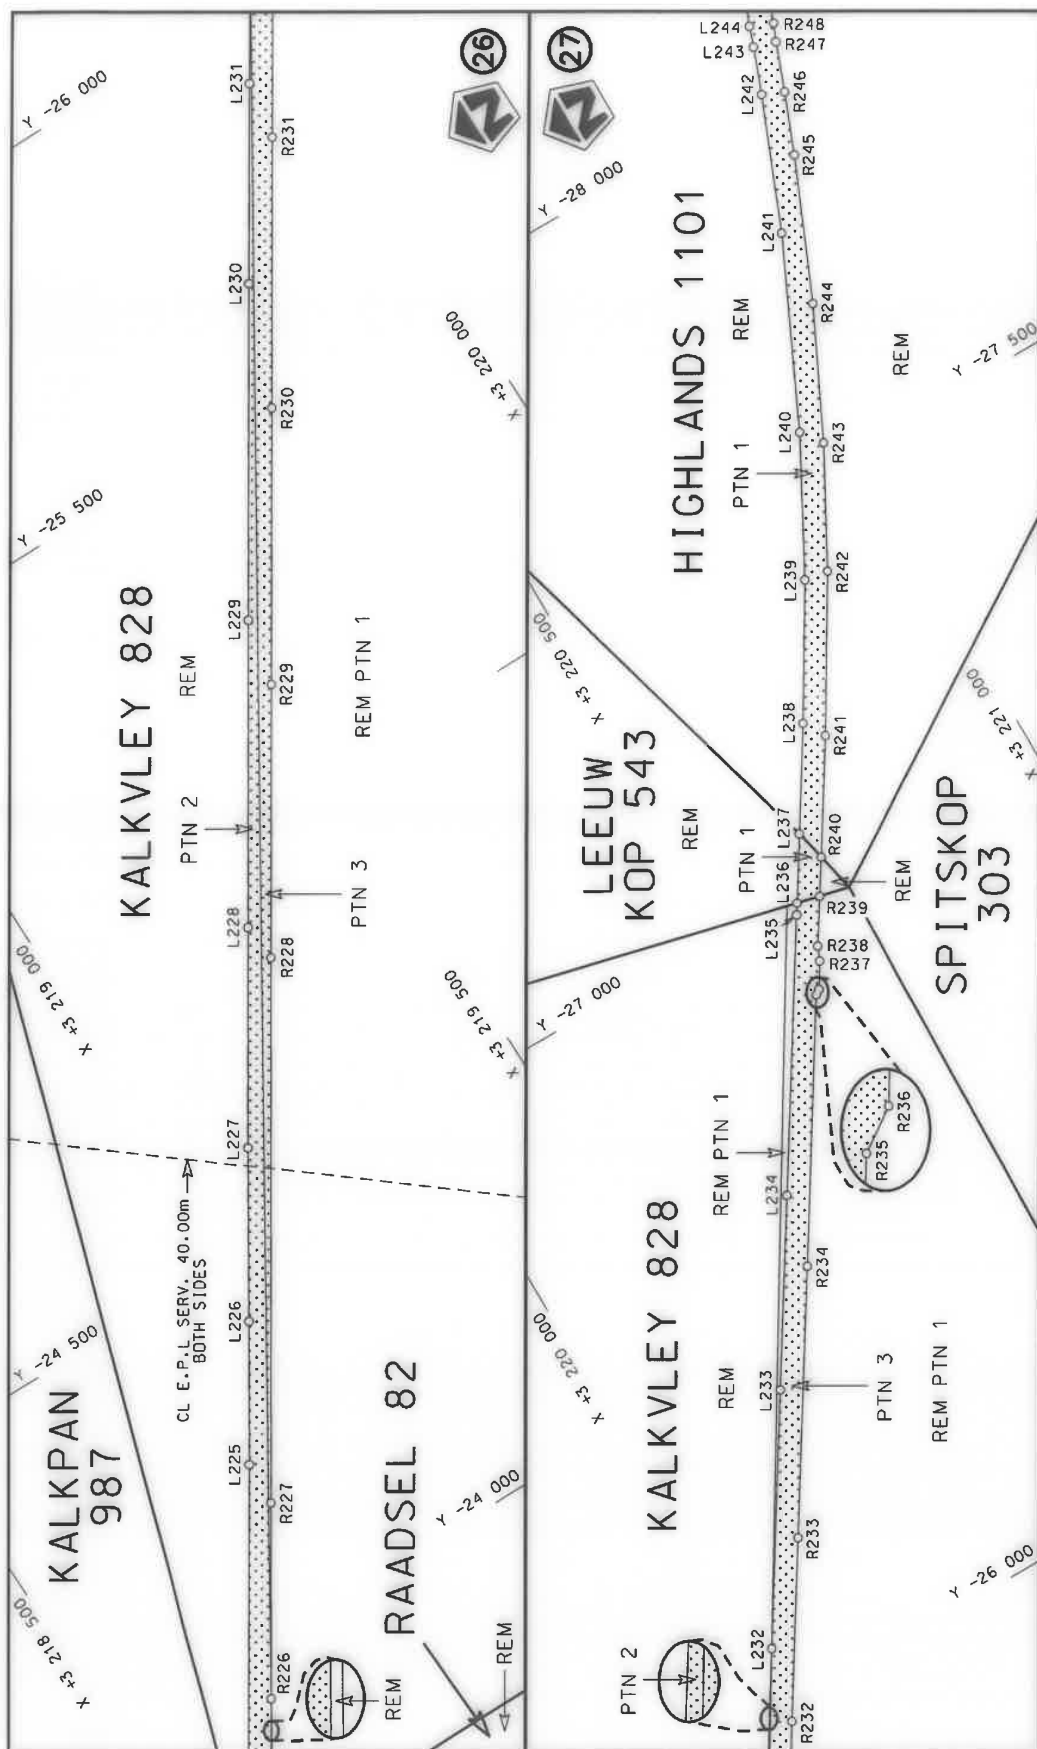


Die Suid Afrikaanse Nasionale Padagentskap MSB Bpk The South African National Roads Agency SOC Ltd	Die figuur getoon The figure shown	stelde padreserwe voor van 'n gedeelte represents the road reserve of a portion van Nasionale Roete N8 Section 9	Vel Sheet 14 of 23 Plan P1151/19
---	---------------------------------------	---	--

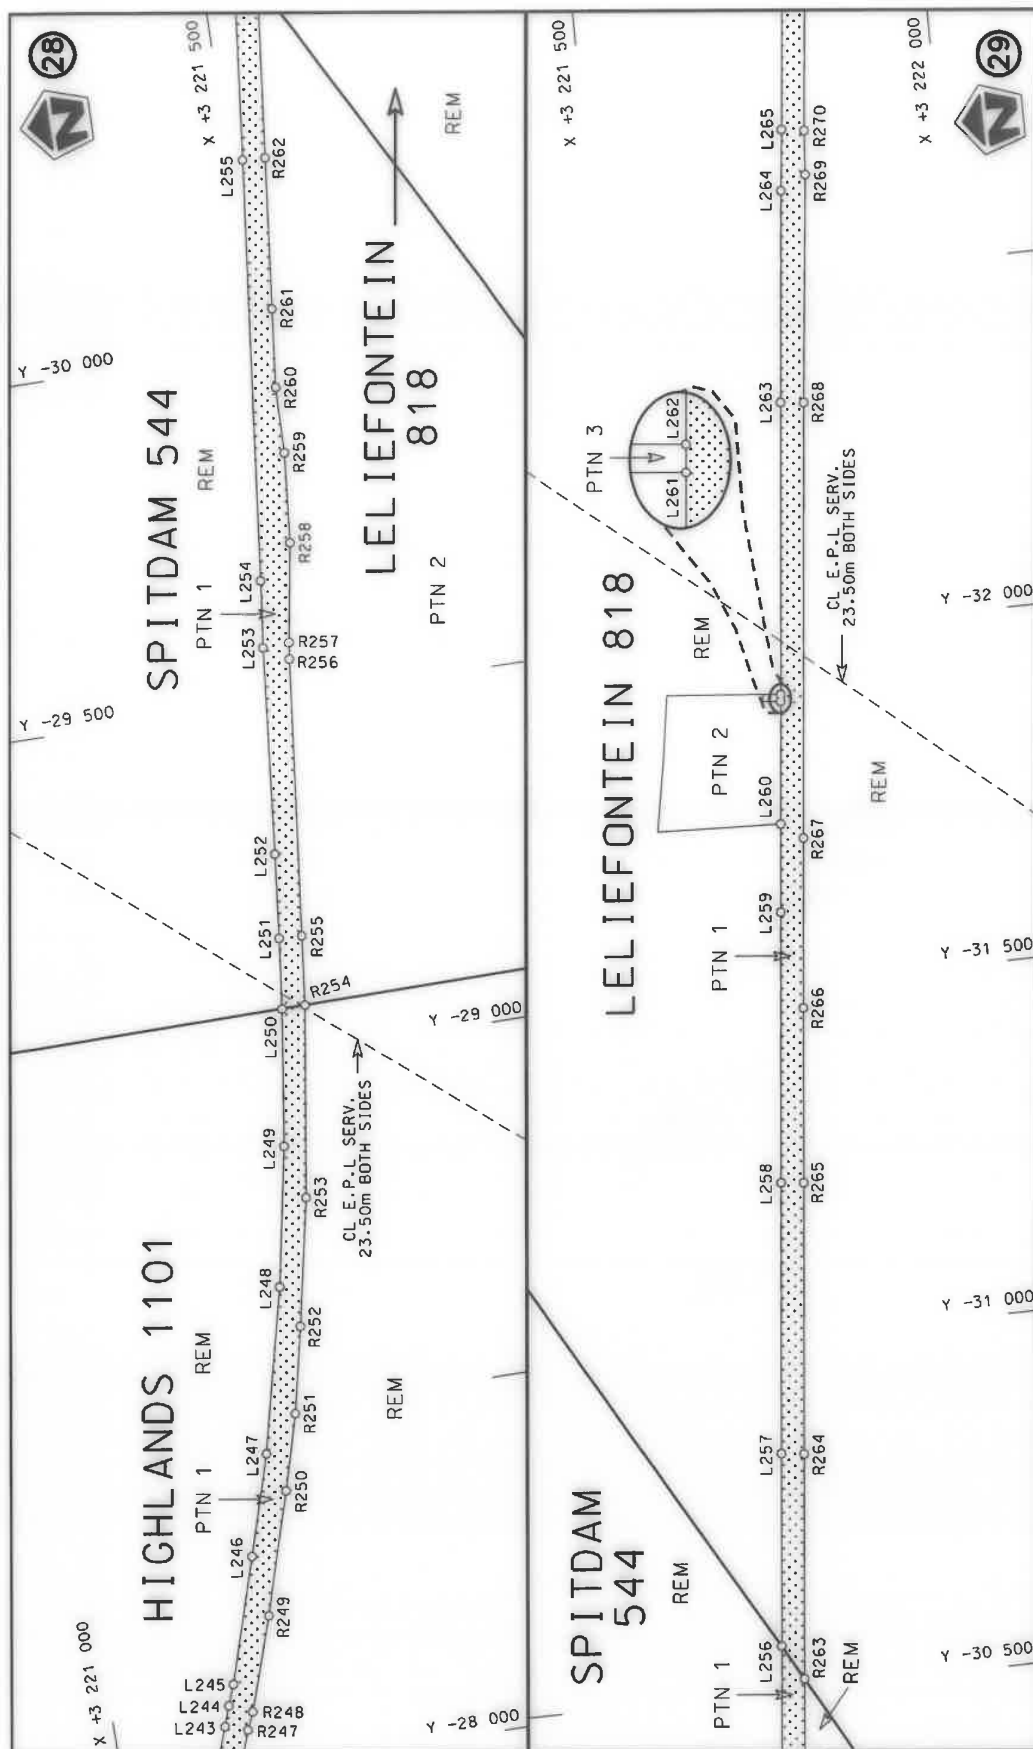

Die Suid Afrikaanse Nasionale Padagentskap MSB Bpk The South African National Roads Agency SOC Ltd	Die figuur getoon The figure shown		steldie padreserwe voor van 'n gedeelte represents the road reserve of a portion van Nasionale Roete of National Route	9 Seksie Section	Plan P1151/19	Vel Sheet 15 of 23	van 23
---	---------------------------------------	---	---	------------------------	------------------	--------------------------------	-----------



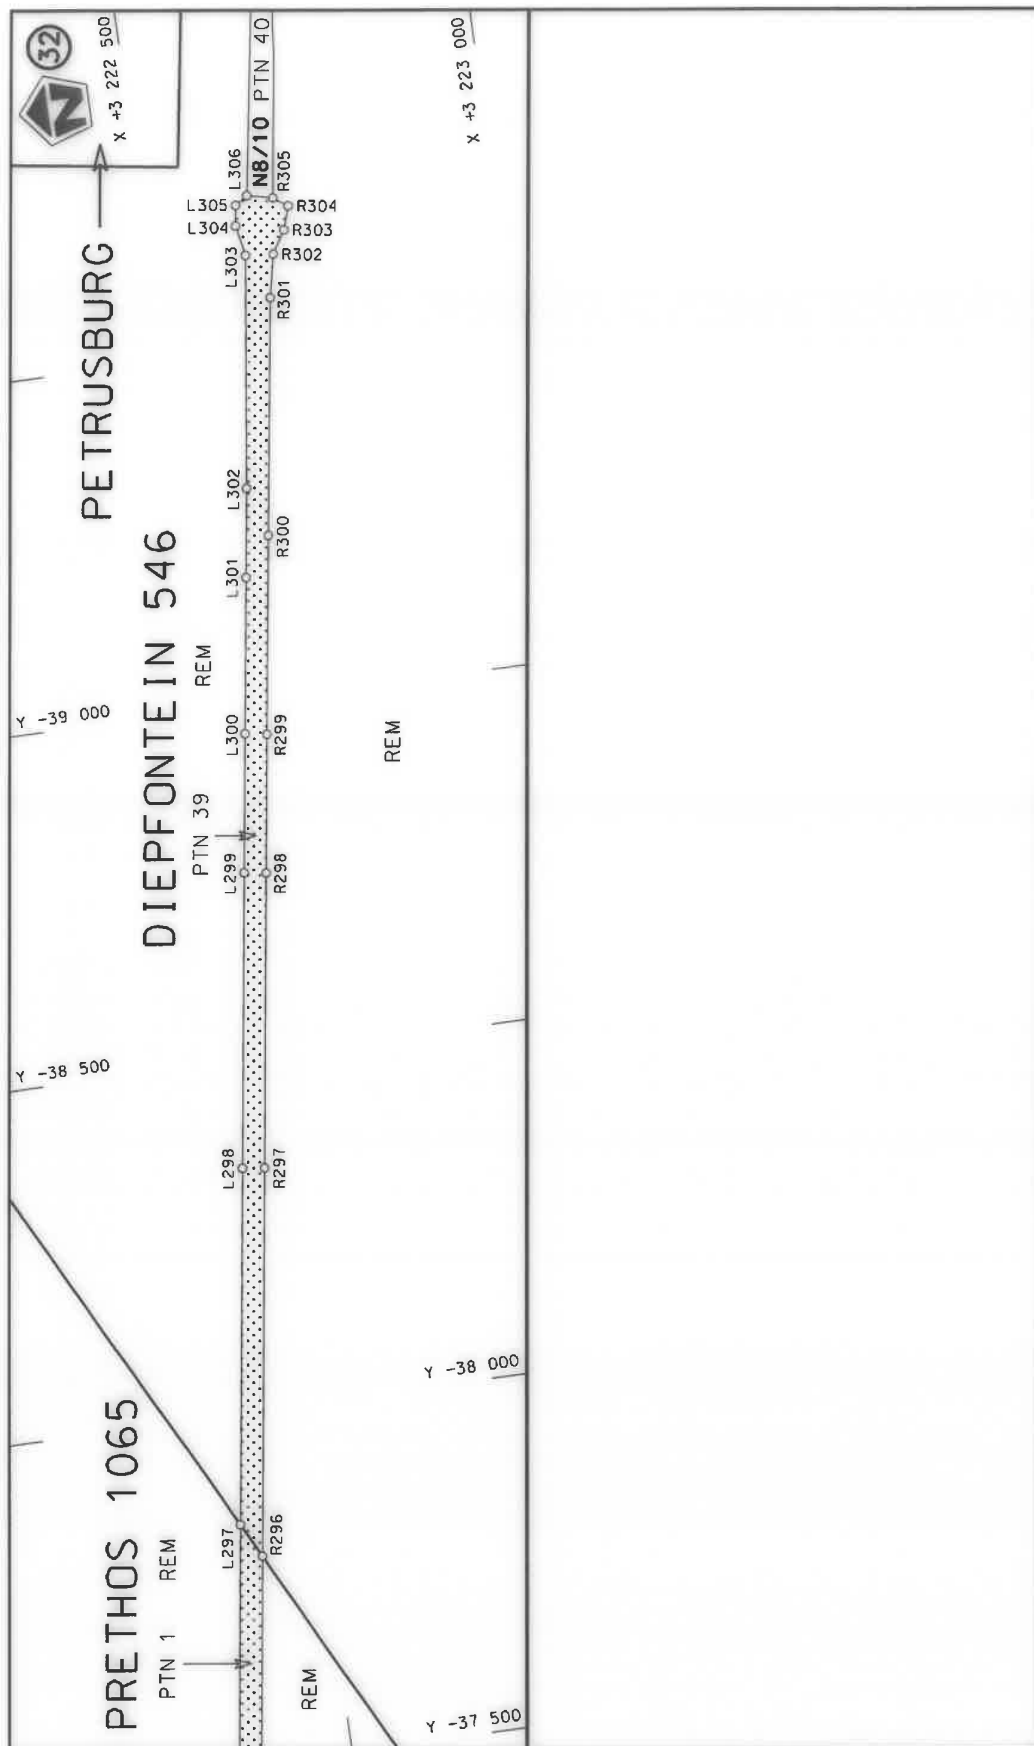

Die Suid Afrikaanse Nasionale Padagentskap MSB Bpk The South African National Roads Agency SOC Ltd	Die figuur getoon The figure shown	stel die padreserwe voor van 'n gedeelte represents the road reserve of a portion van Nasionale Roete NB of National Route	Vel Sheet 17 of 23 Plan P1151/19
---	---------------------------------------	---	-------------------------------------

PADRESERWE KOÖRDINATE / ROAD RESERVE CO-ORDINATES									
LINKERKANT/LEFT HAND SIDE					REGTERKANT/RIGHT HAND SIDE				
	Y		X	WG 25°		Y		X	
L1	22 800.56	3	184	801.35	R1	22 819.74	3	184	802.98
L2	22 749.77	3	184	824.71	R2	22 705.54	3	185	003.06
L3	22 662.46	3	184	977.30	R3	22 646.74	3	185	089.56
L4	22 588.09	3	185	083.74	R4	22 578.04	3	185	165.87
L5	22 516.80	3	185	155.04	R5	22 482.87	3	185	241.35
L6	22 454.69	3	185	199.92	R6	22 406.91	3	185	281.33
L7	22 386.56	3	185	235.53	R7	22 330.37	3	185	310.59
L8	22 313.89	3	185	263.28	R8	21 987.02	3	185	420.98
L9	21 971.66	3	185	373.35	R9	21 875.32	3	185	460.51
L10	21 857.04	3	185	413.98	R10	21 766.71	3	185	507.50
L11	21 745.39	3	185	462.32	R11	21 661.55	3	185	561.70
L12	21 637.07	3	185	517.94	R12	21 560.29	3	185	622.74
L13	21 532.99	3	185	580.76	R13	21 370.75	3	185	764.45
L14	21 338.59	3	185	726.01	R14	21 283.57	3	185	844.40
L15	21 248.42	3	185	808.64	R15	21 201.71	3	185	930.81
L16	21 165.29	3	185	896.64	R16	21 187.74	3	185	946.96
L17	21 124.70	3	185	942.58	R17	21 058.00	3	186	095.76
L18	21 019.96	3	186	063.45	R18	20 881.48	3	186	311.93
L19	20 842.19	3	186	280.97	R19	20 235.50	3	187	152.26
L20	20 196.12	3	187	121.40	R20	20 158.74	3	187	246.41
L21	20 121.34	3	187	213.38	R21	20 074.49	3	187	334.71
L22	20 039.79	3	187	298.71	R22	19 983.71	3	187	416.25
L23	19 951.69	3	187	377.31	R23	19 886.65	3	187	489.46
L24	19 857.61	3	187	448.61	R24	19 783.67	3	187	555.15
L25	19 758.25	3	187	512.14	R25	19 676.22	3	187	612.41
L26	19 653.57	3	187	567.60	R26	19 536.26	3	187	680.27
L27	19 614.51	3	187	586.68	R27	18 992.48	3	187	944.96
L28	19 540.73	3	187	622.57	R28	18 366.53	3	188	249.40
L29	19 020.46	3	187	875.64	R29	17 534.98	3	188	653.70
L30	18 344.59	3	188	204.41	R30	17 395.15	3	188	712.58
L31	17 513.96	3	188	608.40	R31	17 253.23	3	188	760.93
L32	17 377.47	3	188	665.84	R32	16 307.31	3	189	023.94
L33	17 236.88	3	188	712.96	R33	16 205.35	3	189	059.55
L34	16 292.74	3	188	976.22	R34	16 107.29	3	189	103.82
L35	16 186.81	3	189	013.08	R35	16 059.71	3	189	130.71
L36	16 084.45	3	189	059.27	R36	16 013.51	3	189	156.97
L37	16 015.50	3	189	098.35	R37	15 925.05	3	189	218.39
L38	15 987.07	3	189	114.41	R38	15 842.46	3	189	287.85
L39	15 894.52	3	189	178.69	R39	15 766.04	3	189	364.51
L40	15 808.59	3	189	250.91	R40	14 309.27	3	190	965.06
L41	15 729.65	3	189	330.28	R41	14 208.66	3	191	080.92
L42	14 272.06	3	190	931.87	R42	14 139.20	3	191	176.75
L43	14 168.66	3	191	051.57	R43	14 077.66	3	191	277.45
L44	14 097.61	3	191	148.99	R44	14 047.39	3	191	337.04
L45	14 033.99	3	191	253.11	R45	14 024.30	3	191	382.83
L46	13 979.74	3	191	360.20	R46	13 979.62	3	191	492.52
L47	13 978.93	3	191	361.56	R47	13 283.36	3	193	457.43
L48	13 932.78	3	191	474.44	R48	13 243.21	3	193	555.90
L49	13 918.84	3	191	515.28	R49	13 191.14	3	193	665.70
L50	13 239.78	3	193	429.02	R50	13 127.45	3	193	780.94
L51	13 197.42	3	193	535.95	R51	13 062.12	3	193	883.41
					Vel Sheet 18 Van of 23 P1151/19				

PADRESERWE KOÖRDINATE / ROAD RESERVE CO-ORDINATES									
LINKERKANT/LEFT HAND SIDE					REGTERKANT/RIGHT HAND SIDE				
	Y		X	WG 25°		Y		X	
L52	13 146.70	3	193 642.83		R52	13 002.94	3	193 965.36	
L53	13 084.55	3	193 755.32		R53	11 850.95	3	195 483.23	
L54	13 020.66	3	193 855.22		R54	11 701.31	3	195 680.54	
L55	12 962.66	3	193 935.55		R55	11 598.39	3	195 804.93	
L56	11 828.24	3	195 430.47		R56	11 489.06	3	195 923.68	
L57	11 752.02	3	195 530.90		R57	10 499.41	3	196 901.39	
L58	11 661.91	3	195 649.72		R58	10 581.13	3	196 996.45	
L59	11 560.59	3	195 772.20		R59	10 568.45	3	197 005.95	
L60	11 453.38	3	195 888.57		R60	10 487.90	3	196 912.63	
L61	10 468.28	3	196 861.60		R61	9 589.18	3	197 800.53	
L62	10 409.45	3	196 792.61		R62	9 517.36	3	197 871.47	
L63	10 400.87	3	196 802.86		R63	9 423.25	3	197 949.23	
L64	10 457.22	3	196 872.53		R64	9 323.67	3	198 019.72	
L65	9 554.34	3	197 764.61		R65	9 218.63	3	198 081.41	
L66	9 483.23	3	197 833.71		R66	9 118.44	3	198 131.70	
L67	9 392.91	3	197 909.36		R67	9 037.46	3	198 165.26	
L68	9 296.50	3	197 977.75		R68	9 030.99	3	198 167.95	
L69	9 212.33	3	198 028.33		R69	9 030.53	3	198 158.66	
L70	9 098.06	3	198 086.08		R70	6 232.72	3	199 325.23	
L71	9 074.61	3	198 095.81		R71	6 233.76	3	199 323.40	
L72	9 028.37	3	198 115.00		R72	6 195.79	3	199 340.75	
L73	9 028.83	3	198 124.41		R73	3 744.71	3	200 367.84	
L74	6 252.09	3	199 282.74		R74	3 730.53	3	200 370.34	
L75	3 715.61	3	200 335.28		R75	3 731.67	3	200 373.50	
L76	3 500.03	3	200 432.26		R76	3 659.93	3	200 398.56	
L77	3 450.00	3	200 451.45		R77	3 438.57	3	200 490.94	
L78	3 413.05	3	200 466.94		R78	3 333.28	3	200 537.97	
L79	3 362.43	3	200 488.65		R79	3 293.48	3	200 556.80	
L80	3 240.44	3	200 546.49		R80	3 126.68	3	200 644.82	
L81	3 105.80	3	200 617.95		R81	2 948.35	3	200 753.99	
L82	3 005.11	3	200 679.78		R82	2 866.51	3	200 810.21	
L83	2 931.50	3	200 726.76		R83	2 754.75	3	200 894.32	
L84	2 847.81	3	200 784.15		R84	2 661.69	3	200 969.88	
L85	2 733.94	3	200 869.64		R85	2 544.24	3	201 075.70	
L86	2 645.69	3	200 942.19		R86	2 331.68	3	201 286.67	
L87	2 523.41	3	201 051.42		R87	2 230.38	3	201 388.03	
L88	2 308.69	3	201 264.49		R88	1 482.15	3	202 135.10	
L89	1 474.47	3	202 098.51		R89	1 270.62	3	202 346.67	
L90	1 250.17	3	202 322.15		R90	1 058.37	3	202 558.56	
L91	1 035.32	3	202 536.44		R91	778.94	3	202 837.68	
L92	755.72	3	202 815.65		R92	689.02	3	202 925.33	
L93	646.28	3	202 921.60		R93	600.63	3	203 007.34	
L94	534.15	3	203 023.82		R94	525.82	3	203 073.75	
L95	506.72	3	203 047.61		R95	478.52	3	203 114.37	
L96	398.91	3	203 139.28		R96	417.44	3	203 165.38	
L97	334.50	3	203 189.90		R97	355.89	3	203 215.07	
L98	259.57	3	203 248.40		R98	314.33	3	203 248.91	
L99	213.36	3	203 284.54		R99	265.58	3	203 285.17	
L100	96.05	3	203 369.13		R100	231.20	3	203 311.12	
L101	21.65	3	203 420.60		R101	145.04	3	203 373.70	
L102	- 14.65	3	203 440.05		R102	60.86	3	203 431.57	
					Vel 19 Van 23 Sheet of P1151/19				

PADRESERWE KOÖRDINATE / ROAD RESERVE CO-ORDINATES									
LINKERKANT/LEFT HAND SIDE					REGTERKANT/RIGHT HAND SIDE				
	Y	X	WG 25°		Y	X			
L103	- 103.80	3 203	492.93	R103	14.09	3 203	471.69		
L104	- 186.75	3 203	549.08	R104	- 82.59	3 203	533.84		
L105	- 267.93	3 203	601.66	R105	- 186.24	3 203	595.41		
L106	- 429.89	3 203	697.74	R106	- 256.68	3 203	632.71		
L107	- 574.07	3 203	783.28	R107	- 600.89	3 203	836.58		
L108	-1 632.19	3 204	410.98	R108	- 944.89	3 204	040.70		
L109	-2 520.39	3 204	937.89	R109	-1 288.85	3 204	244.70		
L110	-2 765.56	3 205	083.64	R110	-1 629.35	3 204	446.74		
L111	-2 951.34	3 205	197.01	R111	-1 873.83	3 204	591.74		
L112	-3 091.61	3 205	287.39	R112	-2 149.16	3 204	754.87		
L113	-3 110.43	3 205	299.46	R113	-2 501.93	3 204	964.22		
L114	-3 349.88	3 205	471.07	R114	-2 748.82	3 205	110.64		
L115	-3 473.19	3 205	562.77	R115	-2 922.92	3 205	216.51		
L116	-3 510.99	3 205	595.80	R116	-3 089.47	3 205	324.85		
L117	-3 643.85	3 205	703.18	R117	-3 326.65	3 205	493.22		
L118	-3 948.02	3 205	947.98	R118	-3 620.43	3 205	724.93		
L119	-4 241.08	3 206	185.55	R119	-3 932.14	3 205	976.01		
L120	-4 542.15	3 206	425.50	R120	-4 245.92	3 206	228.36		
L121	-4 840.43	3 206	665.67	R121	-4 526.19	3 206	453.57		
L122	-5 116.45	3 206	887.60	R122	-4 549.85	3 206	473.31		
L123	-5 320.30	3 207	051.42	R123	-4 853.68	3 206	717.90		
L124	-5 417.06	3 207	129.52	R124	-5 095.57	3 206	912.37		
L125	-5 609.57	3 207	284.75	R125	-5 196.80	3 206	994.57		
L126	-5 783.99	3 207	413.46	R126	-5 397.49	3 207	155.70		
L127	-5 897.12	3 207	510.38	R127	-5 596.86	3 207	315.71		
L128	-5 944.89	3 207	554.08	R128	-5 768.22	3 207	453.50		
L129	-6 077.63	3 207	660.87	R129	-5 834.07	3 207	513.38		
L130	-6 280.90	3 207	823.69	R130	-6 144.06	3 207	758.84		
L131	-6 406.89	3 207	923.85	R131	-6 264.05	3 207	852.32		
L132	-6 505.68	3 207	997.10	R132	-6 390.66	3 207	952.89		
L133	-6 673.88	3 208	105.69	R133	-6 486.14	3 208	023.32		
L134	-6 739.86	3 208	143.72	R134	-6 640.93	3 208	124.14		
L135	-6 954.05	3 208	249.74	R135	-6 757.29	3 208	189.80		
L136	-6 961.39	3 208	253.02	R136	-6 850.93	3 208	237.92		
L137	-7 188.90	3 208	320.47	R137	-6 941.09	3 208	279.19		
L138	-7 280.65	3 208	341.90	R138	-6 980.48	3 208	297.29		
L139	-7 336.82	3 208	355.79	R139	-7 073.14	3 208	334.33		
L140	-7 426.71	3 208	378.12	R140	-7 193.16	3 208	377.50		
L141	-7 629.65	3 208	432.81	R141	-7 280.90	3 208	418.63		
L142	-7 708.55	3 208	453.53	R142	-7 304.56	3 208	426.50		
L143	-7 776.74	3 208	465.46	R143	-7 397.55	3 208	435.28		
L144	-7 836.72	3 208	476.22	R144	-7 452.46	3 208	447.97		
L145	-7 877.48	3 208	483.54	R145	-7 519.06	3 208	461.98		
L146	-7 916.25	3 208	489.66	R146	-7 626.91	3 208	481.10		
L147	-8 112.51	3 208	516.97	R147	-7 784.28	3 208	507.26		
L148	-8 149.57	3 208	522.10	R148	-7 861.93	3 208	515.35		
L149	-8 546.78	3 208	577.25	R149	-7 883.79	3 208	517.63		
L150	-8 920.09	3 208	630.11	R150	-7 903.92	3 208	519.93		
L151	-9 403.73	3 208	695.54	R151	-8 135.86	3 208	551.78		
L152	-9 502.18	3 208	709.18	R152	-8 174.10	3 208	557.03		
L153	-9 744.22	3 208	745.21	R153	-8 506.77	3 208	604.26		
					Vel Sheet	20	Van of	23	P1151/19

PADRESERWE KOÖRDINATE / ROAD RESERVE CO-ORDINATES									
LINKERKANT/LEFT HAND SIDE					REGTERKANT/RIGHT HAND SIDE				
	Y	X	WG 25°			Y	X		
L154	-9 771.80	3 208 750.62		R154	-8 512.52	3 208 618.08			
L155	-9 776.96	3 208 742.20		R155	-8 537.85	3 208 620.41			
L156	-9 790.27	3 208 739.64		R156	-8 546.83	3 208 609.83			
L157	-9 793.26	3 208 718.19		R157	-8 923.37	3 208 662.53			
L158	-9 842.72	3 208 645.44		R158	-9 398.24	3 208 729.84			
L159	-9 827.26	3 208 675.50		R159	-9 496.06	3 208 743.63			
L160	-9 821.00	3 208 700.27		R160	-9 752.19	3 208 777.84			
L161	-9 815.04	3 208 743.04		R161	-10 076.77	3 208 823.30			
L162	-9 853.29	3 208 761.66		R162	-10 207.44	3 208 841.63			
L163	-10 082.40	3 208 792.53		R163	-10 309.76	3 208 855.84			
L164	-10 314.31	3 208 823.86		R164	-10 631.20	3 208 900.48			
L165	-10 666.73	3 208 873.16		R165	-10 752.27	3 208 917.32			
L166	-10 777.71	3 208 888.85		R166	-10 798.22	3 208 923.87			
L167	-10 941.66	3 208 913.27		R167	-10 935.57	3 208 944.17			
L168	-11 122.57	3 208 952.27		R168	-11 003.17	3 208 959.32			
L169	-11 219.85	3 208 977.94		R169	-11 041.86	3 208 969.73			
L170	-11 311.57	3 209 008.13		R170	-11 204.65	3 209 007.41			
L171	-11 403.69	3 209 040.68		R171	-11 301.70	3 209 037.62			
L172	-11 503.59	3 209 079.16		R172	-11 396.85	3 209 071.16			
L173	-11 592.50	3 209 118.38		R173	-11 491.28	3 209 107.72			
L174	-11 690.85	3 209 165.29		R174	-11 583.61	3 209 148.39			
L175	-11 780.58	3 209 211.43		R175	-11 674.77	3 209 191.93			
L176	-11 867.14	3 209 261.66		R176	-11 749.04	3 209 231.43			
L177	-11 993.97	3 209 342.99		R177	-11 849.19	3 209 288.21			
L178	-12 103.95	3 209 421.95		R178	-11 945.44	3 209 348.51			
L179	-12 195.23	3 209 494.10		R179	-12 042.26	3 209 415.80			
L180	-12 287.12	3 209 574.16		R180	-12 112.32	3 209 468.33			
L181	-12 439.66	3 209 717.31		R181	-12 172.59	3 209 516.86			
L182	-12 464.89	3 209 740.95		R182	-12 268.70	3 209 599.85			
L183	-12 710.10	3 209 973.12		R183	-12 395.98	3 209 719.74			
L184	-12 894.02	3 210 147.46		R184	-12 467.17	3 209 787.46			
L185	-13 012.55	3 210 259.79		R185	-12 588.31	3 209 902.06			
L186	-13 303.45	3 210 535.09		R186	-12 871.88	3 210 170.77			
L187	-13 587.33	3 210 804.10		R187	-12 996.14	3 210 288.56			
L188	-13 878.54	3 211 079.22		R188	-13 280.47	3 210 557.52			
L189	-14 100.45	3 211 289.42		R189	-13 566.08	3 210 827.98			
L190	-14 347.63	3 211 524.41		R190	-13 856.62	3 211 102.52			
L191	-14 640.30	3 211 801.12		R191	-14 079.48	3 211 313.60			
L192	-15 090.54	3 212 227.21		R192	-14 315.58	3 211 536.56			
L193	-15 380.93	3 212 501.82		R193	-14 805.25	3 212 000.07			
L194	-15 679.90	3 212 784.21		R194	-16 933.56	3 214 014.67			
L195	-16 354.88	3 213 422.15		R195	-17 393.33	3 214 450.34			
L196	-16 803.36	3 213 845.44		R196	-17 580.45	3 214 623.84			
L197	-16 959.21	3 213 992.49		R197	-17 691.69	3 214 720.48			
L198	-17 524.46	3 214 529.84		R198	-17 760.46	3 214 776.68			
L199	-17 673.98	3 214 665.59		R199	-17 765.23	3 214 780.73			
L200	-17 859.25	3 214 812.14		R200	-17 794.90	3 214 804.93			
L201	-17 879.83	3 214 828.31		R201	-17 923.95	3 214 904.74			
L202	-18 009.08	3 214 927.20		R202	-17 988.27	3 214 951.70			
L203	-18 147.33	3 215 022.20		R203	-18 127.25	3 215 048.05			
L204	-18 343.69	3 215 148.19		R204	-18 142.60	3 215 058.05			
					Vel Sheet 21 Van of 23 P1151/19				

PADRESERWE KOÖRDINATE / ROAD RESERVE CO-ORDINATES									
LINKERKANT/LEFT HAND SIDE					REGTERKANT/RIGHT HAND SIDE				
	Y		X	WG 25°		Y		X	
L205	-18 543.36	3	215	274.62	R205	-18 327.22	3	215	176.69
L206	-18 756.91	3	215	409.08	R206	-18 543.08	3	215	312.31
L207	-18 973.40	3	215	546.24	R207	-18 684.57	3	215	401.81
L208	-19 151.02	3	215	657.72	R208	-19 008.84	3	215	605.87
L209	-19 346.79	3	215	781.00	R209	-19 122.59	3	215	677.63
L210	-19 584.08	3	215	930.53	R210	-19 341.15	3	215	815.49
L211	-19 983.64	3	216	182.69	R211	-19 522.44	3	215	929.64
L212	-20 327.37	3	216	399.80	R212	-19 984.00	3	216	220.70
L213	-20 363.38	3	216	422.42	R213	-20 311.66	3	216	427.53
L214	-20 610.13	3	216	577.94	R214	-20 337.77	3	216	445.07
L215	-20 700.23	3	216	614.66	R215	-20 726.56	3	216	694.83
L216	-20 811.88	3	216	697.24	R216	-20 904.13	3	216	807.57
L217	-20 934.07	3	216	770.10	R217	-21 219.70	3	217	000.01
L218	-21 205.35	3	216	953.77	R218	-21 472.64	3	217	159.84
L219	-21 513.71	3	217	147.52	R219	-21 475.63	3	217	161.78
L220	-21 545.68	3	217	167.72	R220	-21 755.12	3	217	337.56
L221	-22 139.12	3	217	542.60	R221	-22 084.47	3	217	545.78
L222	-22 799.29	3	217	958.58	R222	-22 744.46	3	217	962.19
L223	-23 131.98	3	218	168.59	R223	-23 073.93	3	218	169.95
L224	-23 745.90	3	218	555.65	R224	-23 405.69	3	218	379.20
L225	-24 234.31	3	218	865.59	R225	-23 746.64	3	218	594.13
L226	-24 407.24	3	218	974.29	R226	-23 935.49	3	218	713.21
L227	-24 616.70	3	219	104.75	R227	-24 171.63	3	218	862.11
L228	-24 882.09	3	219	272.18	R228	-24 828.32	3	219	276.27
L229	-25 252.01	3	219	505.42	R229	-25 157.48	3	219	484.01
L230	-25 656.58	3	219	760.54	R230	-25 489.75	3	219	693.75
L231	-25 896.98	3	219	912.10	R231	-25 815.12	3	219	898.66
L232	-26 085.78	3	220	031.26	R232	-25 981.62	3	220	003.56
L233	-26 397.73	3	220	228.13	R233	-26 203.22	3	220	143.38
L234	-26 632.10	3	220	376.04	R234	-26 530.59	3	220	350.09
L235	-26 969.86	3	220	589.31	R235	-26 857.24	3	220	555.88
L236	-26 984.02	3	220	598.47	R236	-26 862.52	3	220	563.64
L237	-27 067.66	3	220	650.72	R237	-26 896.48	3	220	584.54
L238	-27 200.83	3	220	734.33	R238	-26 916.28	3	220	592.86
L239	-27 375.62	3	220	839.37	R239	-26 976.01	3	220	631.13
L240	-27 560.72	3	220	938.83	R240	-27 023.22	3	220	660.99
L241	-27 818.43	3	221	059.29	R241	-27 169.55	3	220	753.35
L242	-28 002.88	3	221	133.40	R242	-27 369.91	3	220	873.97
L243	-28 067.24	3	221	157.04	R243	-27 530.60	3	220	960.66
L244	-28 095.71	3	221	167.09	R244	-27 709.33	3	221	046.90
L245	-28 125.05	3	221	178.33	R245	-27 905.22	3	221	130.67
L246	-28 301.01	3	221	232.42	R246	-27 989.62	3	221	163.85
L247	-28 442.28	3	221	275.05	R247	-28 057.58	3	221	188.74
L248	-28 674.29	3	221	330.25	R248	-28 082.01	3	221	199.33
L249	-28 871.40	3	221	366.84	R249	-28 213.60	3	221	243.15
L250	-29 065.17	3	221	394.02	R250	-28 385.92	3	221	294.75
L251	-29 165.12	3	221	405.09	R251	-28 492.50	3	221	324.31
L252	-29 284.50	3	221	417.27	R252	-28 614.43	3	221	350.33
L253	-29 577.17	3	221	444.67	R253	-28 794.46	3	221	386.33
L254	-29 671.91	3	221	455.77	R254	-29 065.41	3	221	426.64
L255	-30 266.87	3	221	520.61	R255	-29 163.58	3	221	437.06
Vel Sheet 22					Van of 23		P1151/19		

PADRESERWE KOÖRDINATE / ROAD RESERVE CO-ORDINATES									
LINKERKANT/LEFT HAND SIDE					REGTERKANT/RIGHT HAND SIDE				
	Y		X	WG 25°		Y		X	
L256	-30 563.26	3	221 551.61		R256	-29 555.26	3	221 479.32	
L257	-30 836.22	3	221 580.23		R257	-29 578.96	3	221 482.56	
L258	-31 220.14	3	221 620.58		R258	-29 718.77	3	221 505.01	
L259	-31 603.17	3	221 660.66		R259	-29 846.57	3	221 516.80	
L260	-31 727.94	3	221 673.66		R260	-29 940.24	3	221 518.79	
L261	-31 901.34	3	221 691.74		R261	-30 051.46	3	221 530.23	
L262	-31 911.28	3	221 692.78		R262	-30 265.07	3	221 552.49	
L263	-32 324.48	3	221 735.86		R263	-30 513.31	3	221 578.69	
L264	-32 623.33	3	221 767.13		R264	-30 832.31	3	221 612.19	
L265	-32 709.77	3	221 776.83		R265	-31 216.57	3	221 652.19	
L266	-32 950.39	3	221 802.24		R266	-31 464.17	3	221 678.17	
L267	-33 104.06	3	221 813.46		R267	-31 704.68	3	221 703.48	
L268	-33 191.39	3	221 827.31		R268	-32 320.69	3	221 768.33	
L269	-33 293.03	3	221 838.21		R269	-32 642.58	3	221 803.52	
L270	-33 379.84	3	221 847.28		R270	-32 704.83	3	221 808.59	
L271	-33 494.87	3	221 856.10		R271	-33 003.45	3	221 839.96	
L272	-33 629.50	3	221 869.72		R272	-33 301.93	3	221 871.06	
L273	-33 837.76	3	221 891.48		R273	-33 674.85	3	221 910.50	
L274	-33 922.92	3	221 900.19		R274	-33 766.97	3	221 925.77	
L275	-33 939.61	3	221 900.81		R275	-33 885.72	3	221 934.58	
L276	-34 088.30	3	221 918.23		R276	-33 914.28	3	221 944.85	
L277	-34 165.30	3	221 929.63		R277	-33 997.66	3	221 948.27	
L278	-34 620.80	3	221 977.16		R278	-34 335.91	3	221 979.76	
L279	-34 625.40	3	221 977.67		R279	-34 616.84	3	222 009.03	
L280	-34 907.47	3	222 007.51		R280	-34 621.11	3	222 009.39	
L281	-35 139.64	3	222 031.83		R281	-34 901.67	3	222 039.00	
L282	-35 257.10	3	222 044.03		R282	-35 262.28	3	222 076.46	
L283	-35 611.20	3	222 081.22		R283	-35 506.79	3	222 102.37	
L284	-35 932.84	3	222 115.77		R284	-35 622.21	3	222 114.58	
L285	-35 942.38	3	222 116.79		R285	-35 807.96	3	222 133.94	
L286	-36 011.60	3	222 125.45		R286	-35 954.15	3	222 149.10	
L287	-36 094.74	3	222 135.84		R287	-36 095.72	3	222 168.33	
L288	-36 188.36	3	222 148.78		R288	-36 126.73	3	222 172.66	
L289	-36 288.18	3	222 163.39		R289	-36 184.30	3	222 180.62	
L290	-36 340.03	3	222 168.14		R290	-36 339.29	3	222 202.64	
L291	-36 418.08	3	222 181.56		R291	-36 447.04	3	222 218.15	
L292	-36 464.38	3	222 188.55		R292	-36 540.87	3	222 231.74	
L293	-36 565.30	3	222 202.97		R293	-36 785.08	3	222 266.67	
L294	-36 789.56	3	222 235.10		R294	-37 269.85	3	222 336.10	
L295	-37 251.79	3	222 301.31		R295	-37 289.85	3	222 338.92	
L296	-37 284.12	3	222 305.89		R296	-37 794.72	3	222 411.21	
L297	-37 843.58	3	222 386.06		R297	-38 342.35	3	222 489.91	
L298	-38 346.36	3	222 458.12		R298	-38 758.08	3	222 549.38	
L299	-38 762.73	3	222 517.65		R299	-38 953.47	3	222 577.15	
L300	-38 958.61	3	222 545.71		R300	-39 233.23	3	222 617.39	
L301	-39 178.24	3	222 577.15		R301	-39 567.69	3	222 665.28	
L302	-39 303.91	3	222 595.06		R302	-39 628.48	3	222 678.24	
L303	-39 632.20	3	222 638.10		R303	-39 660.71	3	222 697.81	
L304	-39 675.49	3	222 629.54		R304	-39 693.39	3	222 708.39	
L305	-39 704.65	3	222 633.50		R305	-39 707.63	3	222 688.31	
L306	-39 715.98	3	222 651.08						
					Vel 23 Van 23 P1151/19 Sheet of				

DEPARTMENT OF TRANSPORT

NO. 893

21 September 2021


**THE SOUTH AFRICAN NATIONAL ROADS
AGENCY SOC LIMITED**Registration No: 1998/009584/30

DECLARATION AMENDMENT OF NATIONAL ROAD N17 SECTION 4

AMENDMENT OF DECLARATION No. 1040 OF 2012.

By virtue of section 40(1)(b) of The South African National Roads Agency Limited and National Roads Act 1998 (Act No. 7 of 1998), I hereby amend Declaration No. 1040 of 2012 by substituting it with the subjoined sheets 1 to 18 of Plan No. P948/17.

In the town of Bethal the N17 Section 4 enters the town from the North and follows the street known as Moses Kotane Street at the time of declaration.

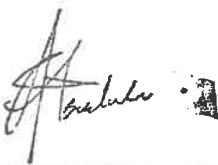(National Road N17 Section 4: Bethal – Ermelo (Junction with N17 Section 5))

MINISTER OF TRANSPORT

DEPARTEMENT VAN VERVOER

NO. 893

21 September 2021

**DIE SUID-AFRIKAANSE NASIONALE
PADAGENTSKAP MSB BEPERK**


Registrasie No: 1998/009584/30


VERKLARING WYSIGING VAN NASIONALE PAD N17 SEKSIE 4


WYSIGING VAN VERKLARING No. 1040 VAN 2012.

Kragtens Artikel 40(1)(b) van die Suid Afrikaanse Nasionale Padagentskap Beperk en Nasionale Paaie Wet 1998 (Wet no.7 van 1998), wysig ek hiermee Verklaring No. 1040 van 2012 deur dit te vervang met meegaande velle 1 tot 18 van Plan No. P948/17.


In die dorp van Bethal kom die N17 Seksie 4 die dorp binne vanuit die Noorde en volg die straat bekend as Moses Kotane straat tydens datum van verklaring.

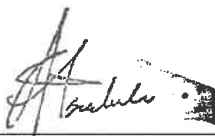
(Nasionale Pad N17 Seksie 4: Bethal – Ermelo (Aansluiting met N17 Seksie 5))
MINISTER VAN VERVOER

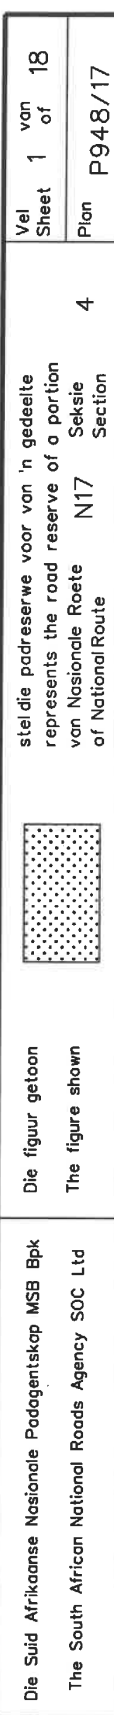

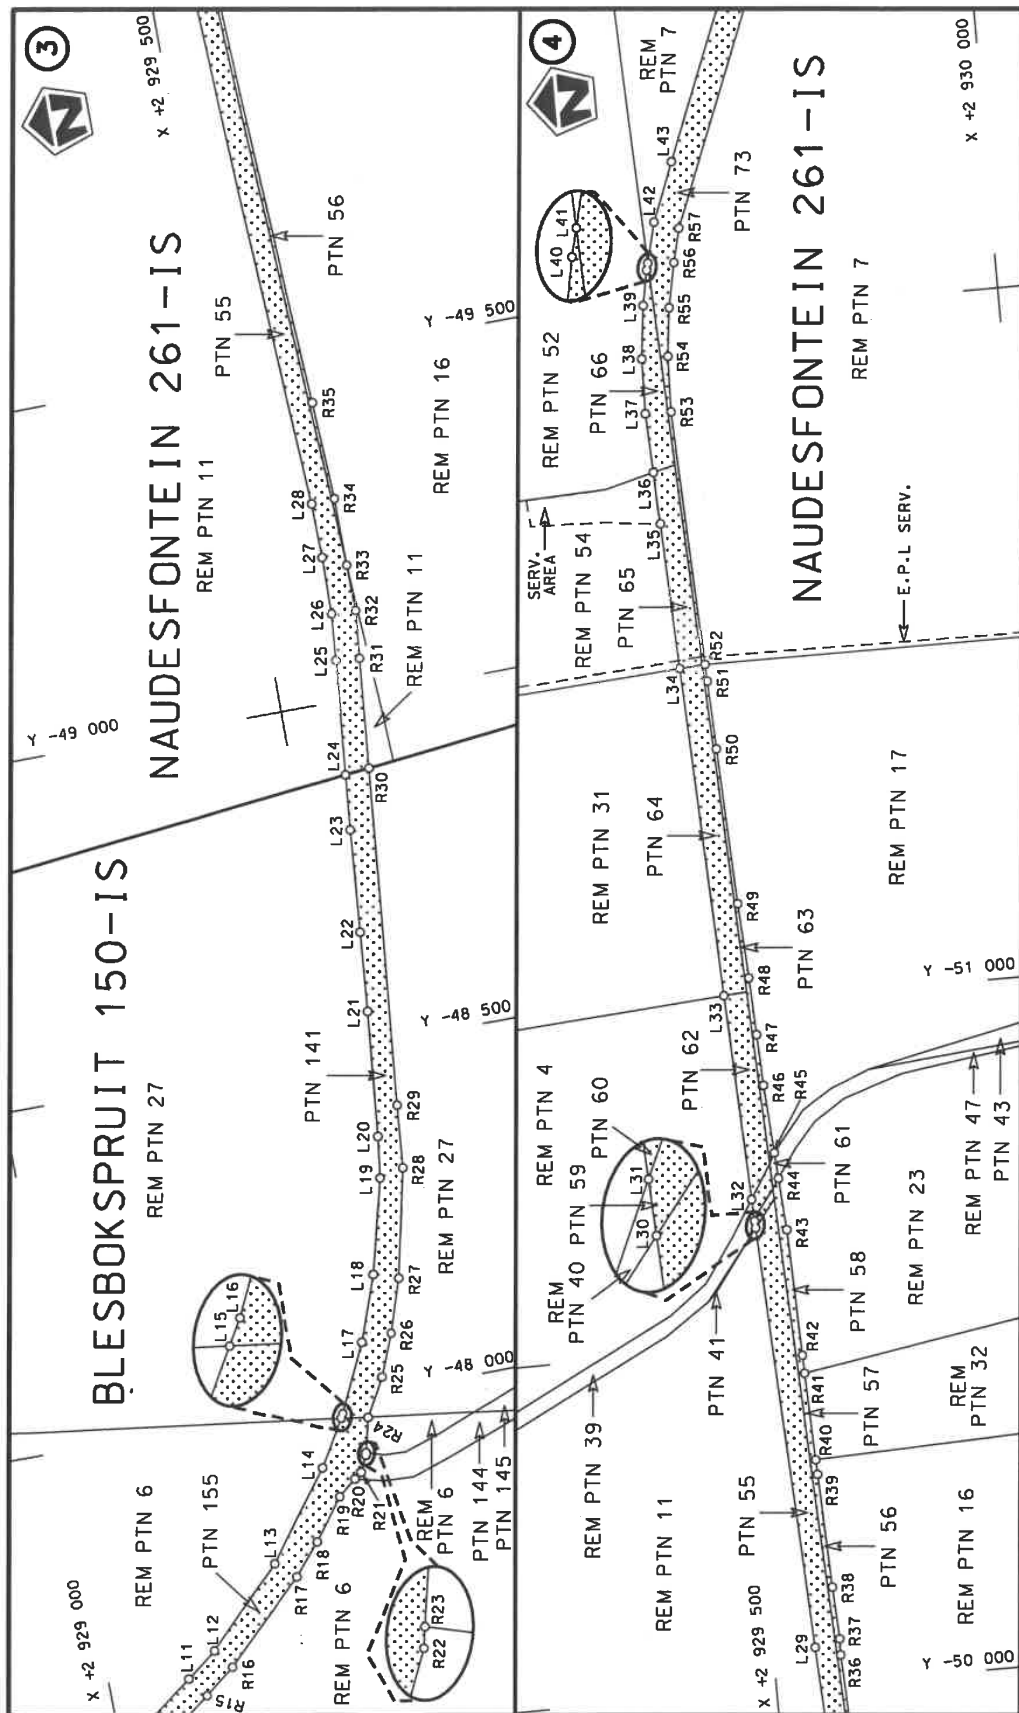


Die Suid Afrikaanse Nasionale Padagentskap MSB Bpk The South African National Roads Agency SOC Ltd	Die figuur getoon The figure shown	stelsel padreserwe voor van 'n gedeelte represents the road reserve of a portion van Nasionale Roete N17 of National Route Section	Vel Sheet 2 of 18 Plan P948/17
---	---------------------------------------	---	--------------------------------------

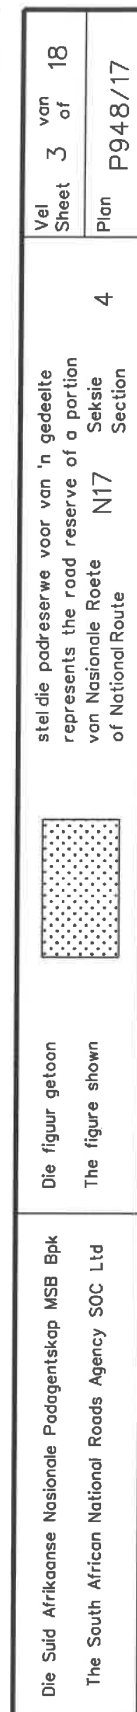

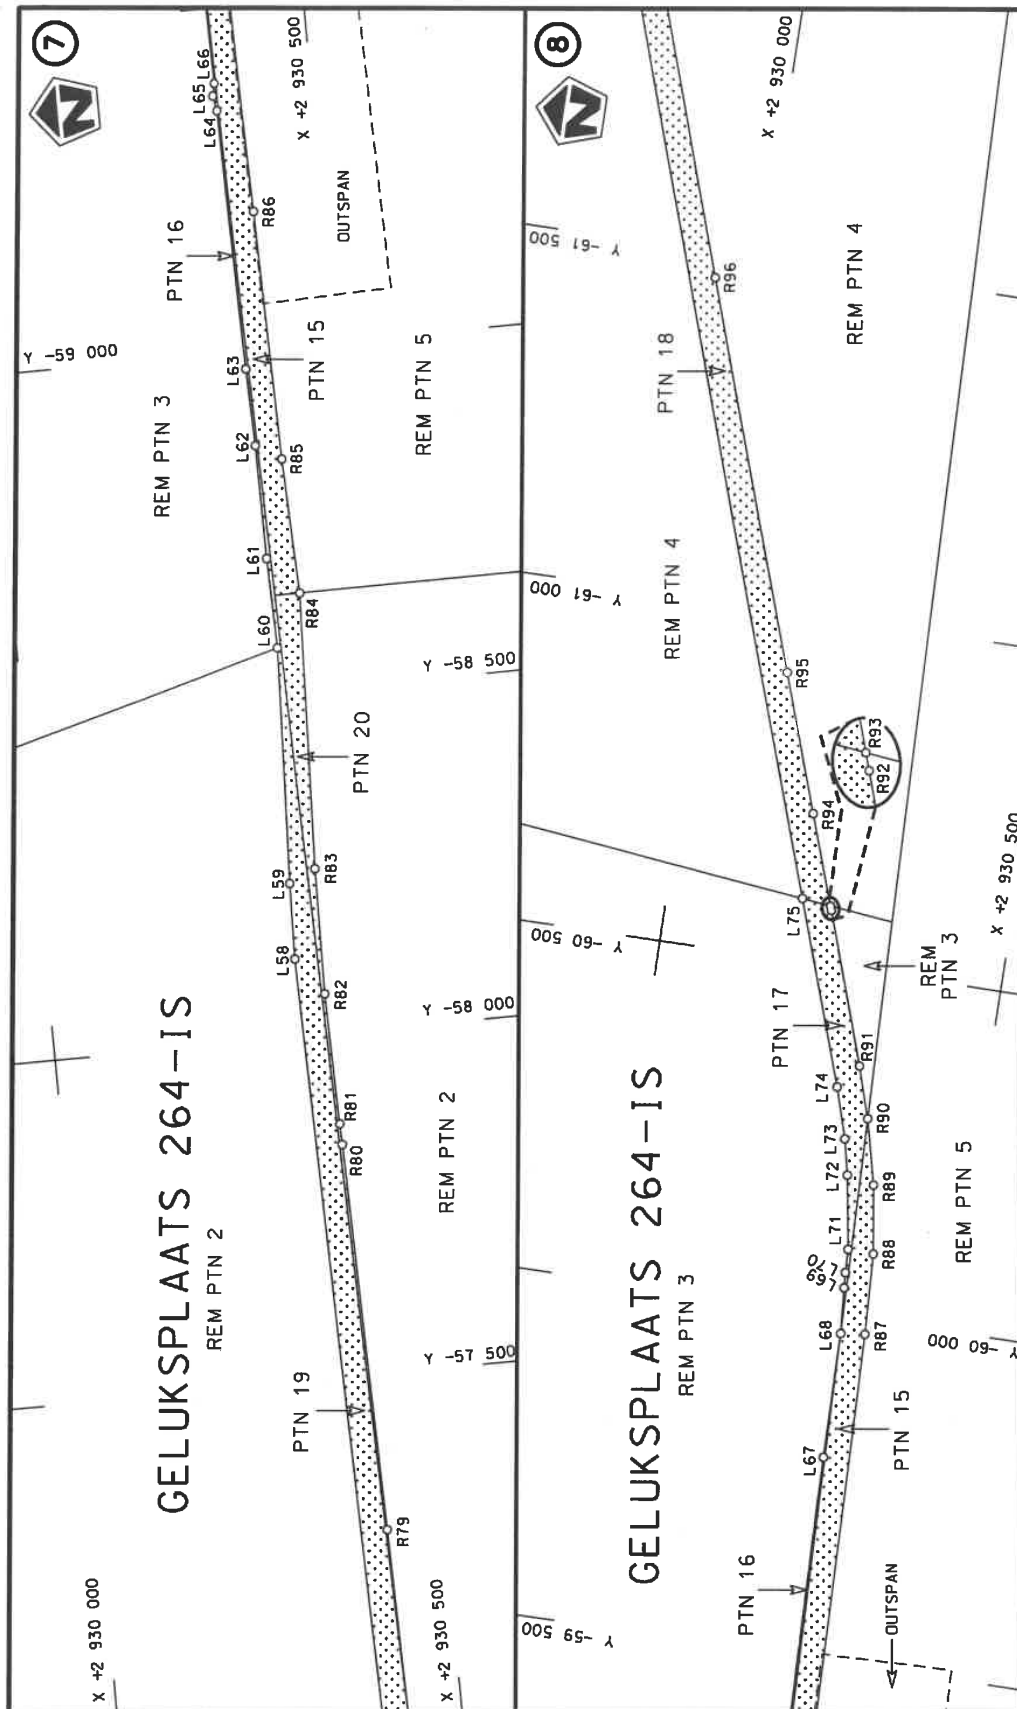


Die Suid Afrikaanse Nasionale Padagentskap MSB Bpk	Die figuur getoon		steldie padreserwe voor van 'n gedeelte represents the road reserve of a portion van Nasionale Roete N17 of National Route	4	Val Sheet 4 of 18
The South African National Roads Agency SOC Ltd	The figure shown				Plan P948/17

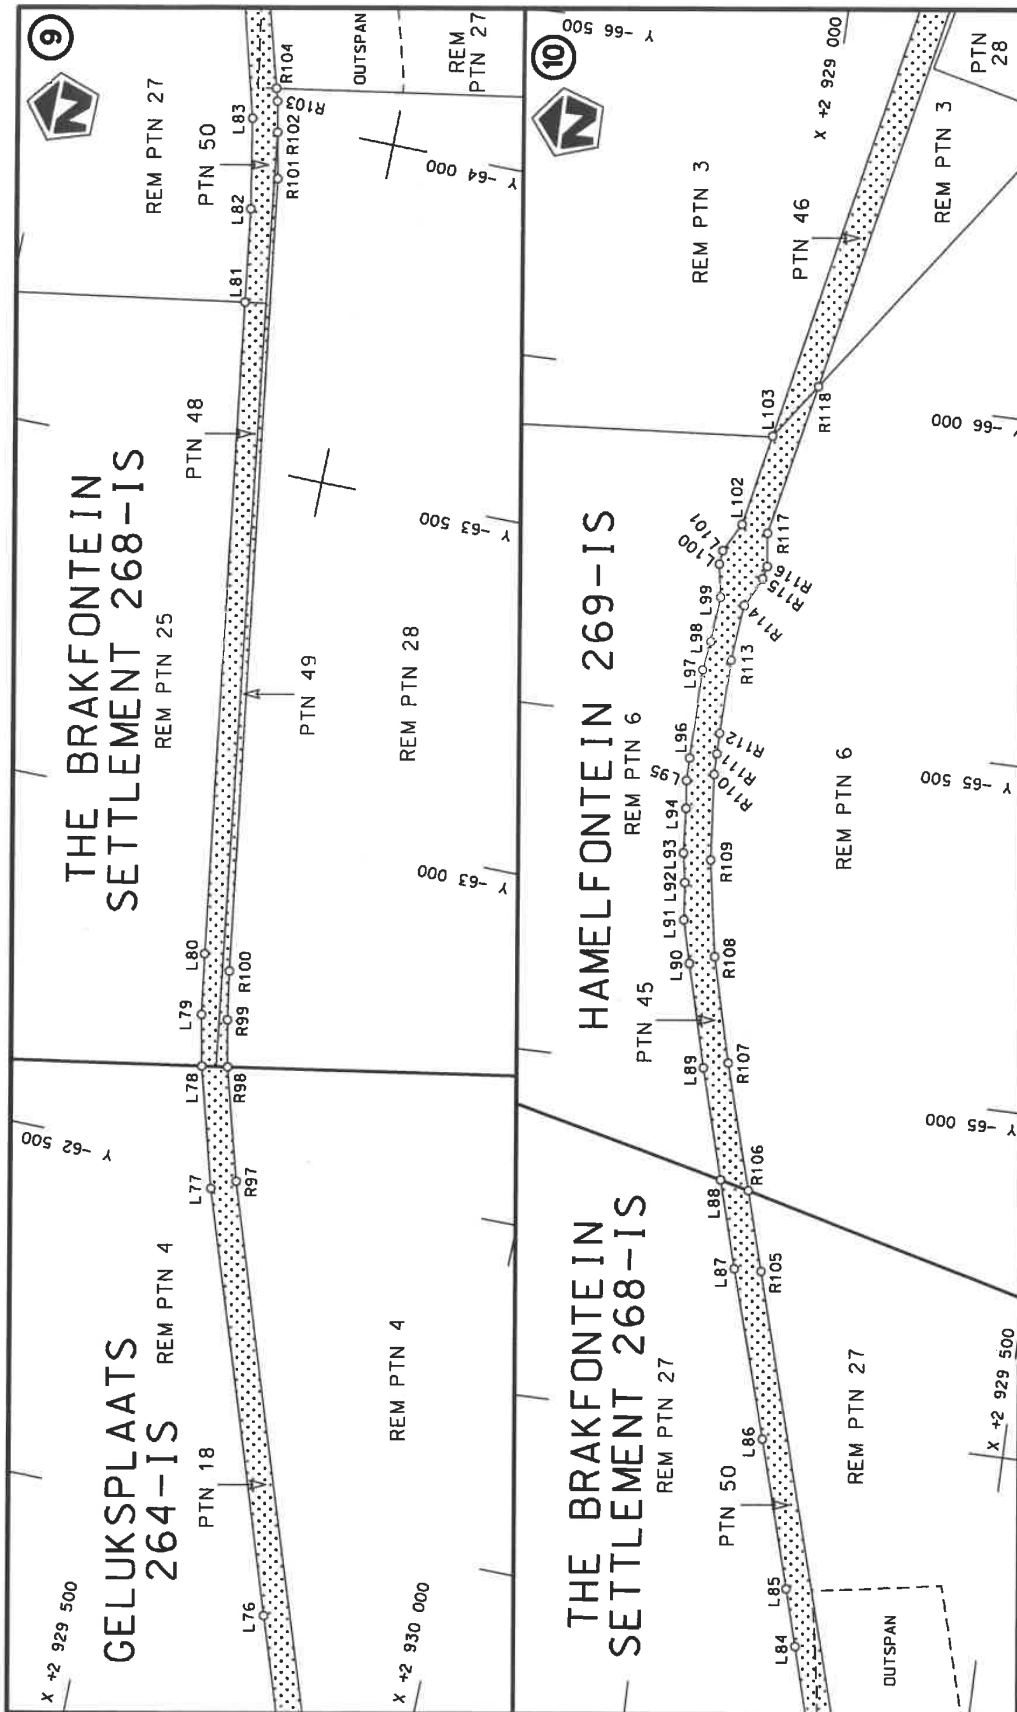

Die Suid Afrikaanse Nasionale Padagentskap MSB Bpk
The South African National Roads Agency SOC Ltd


Die figuur getoon
The figure shown

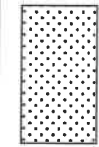


stelt die padreserwe voor van 'n gedeelte
represents the road reserve of a portion
van Nasionale Roete N17
of National Route


4


Vel
Sheet 5 of 18
Plan P948/17

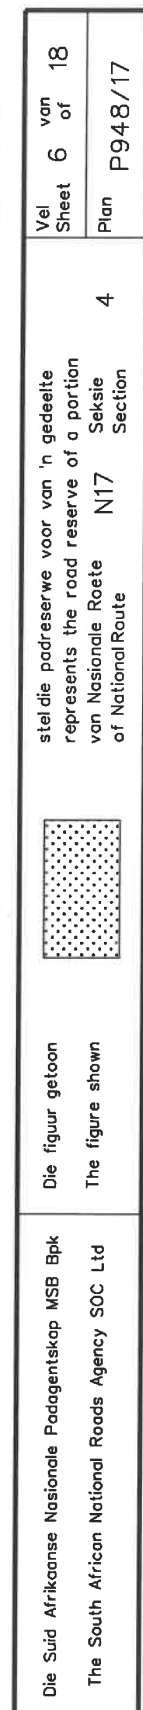


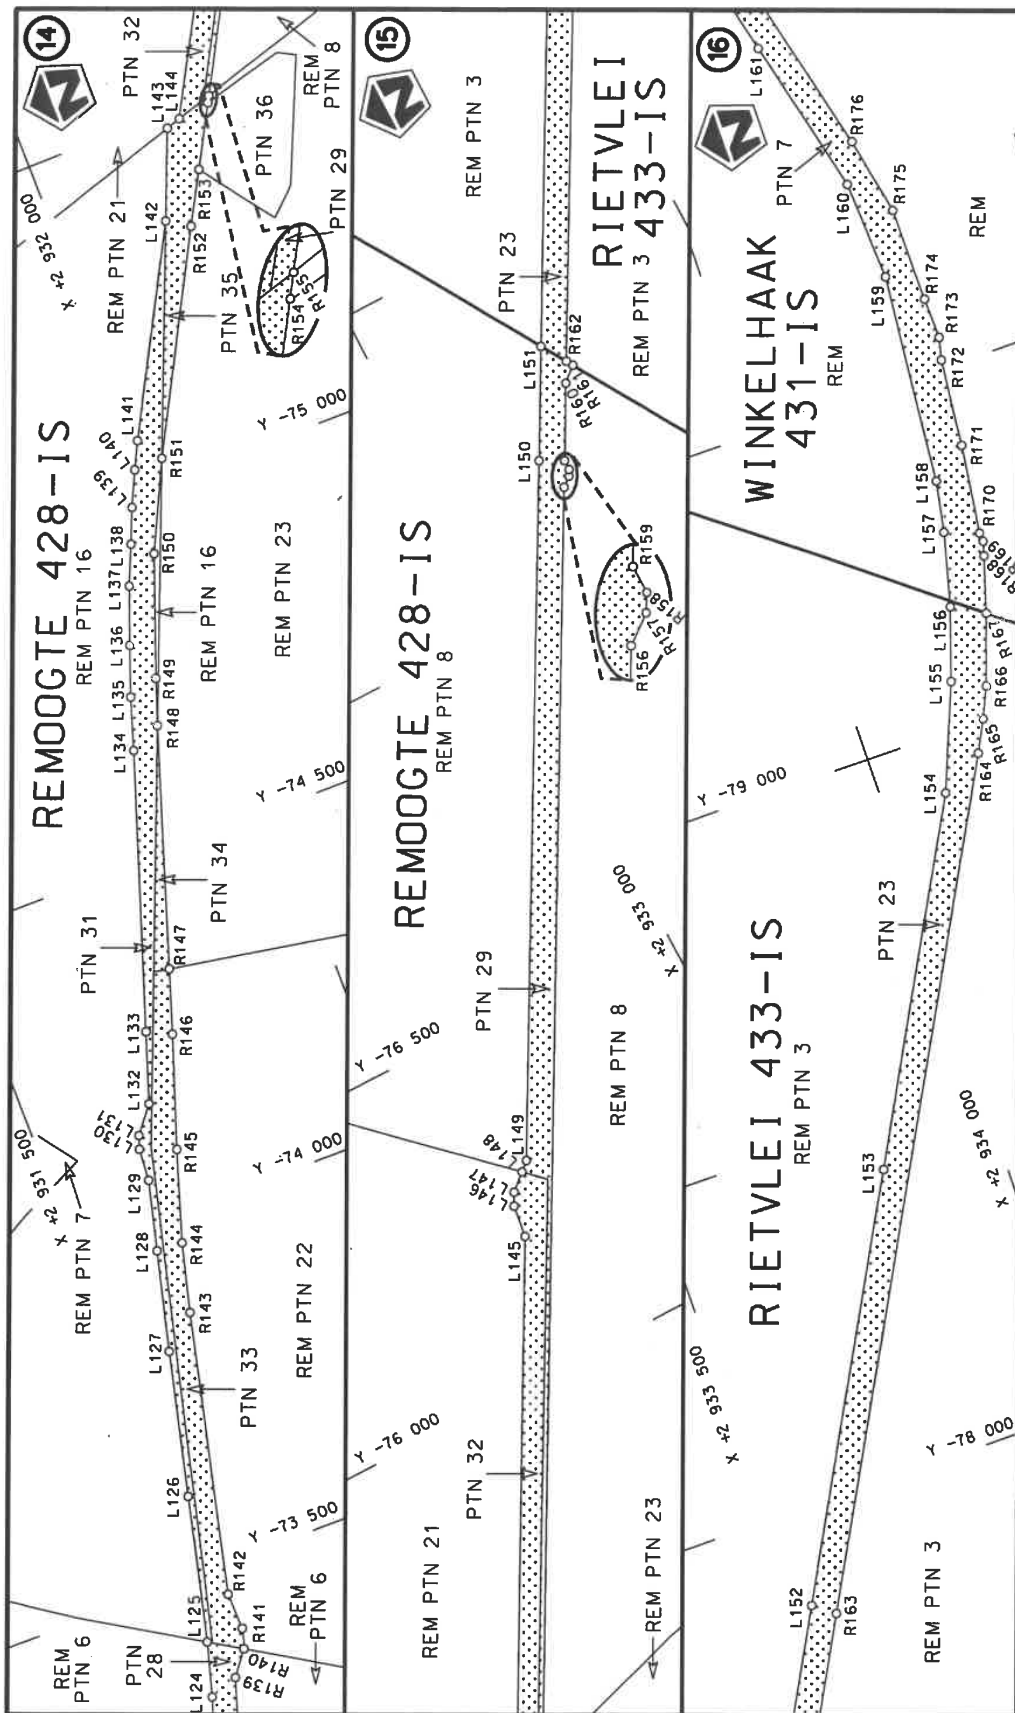


Die Suid Afrikaanse Nasionale Padagentskap MSB Bpk The South African National Roads Agency SOC Ltd	Die figuur getoon The figure shown		stel die padreserwe voor van 'n gedeelte represents the road reserve of a portion van Nasionale Roete N17 of National Route	Vel Sheet	7 of	18
				Plan	P948/17	

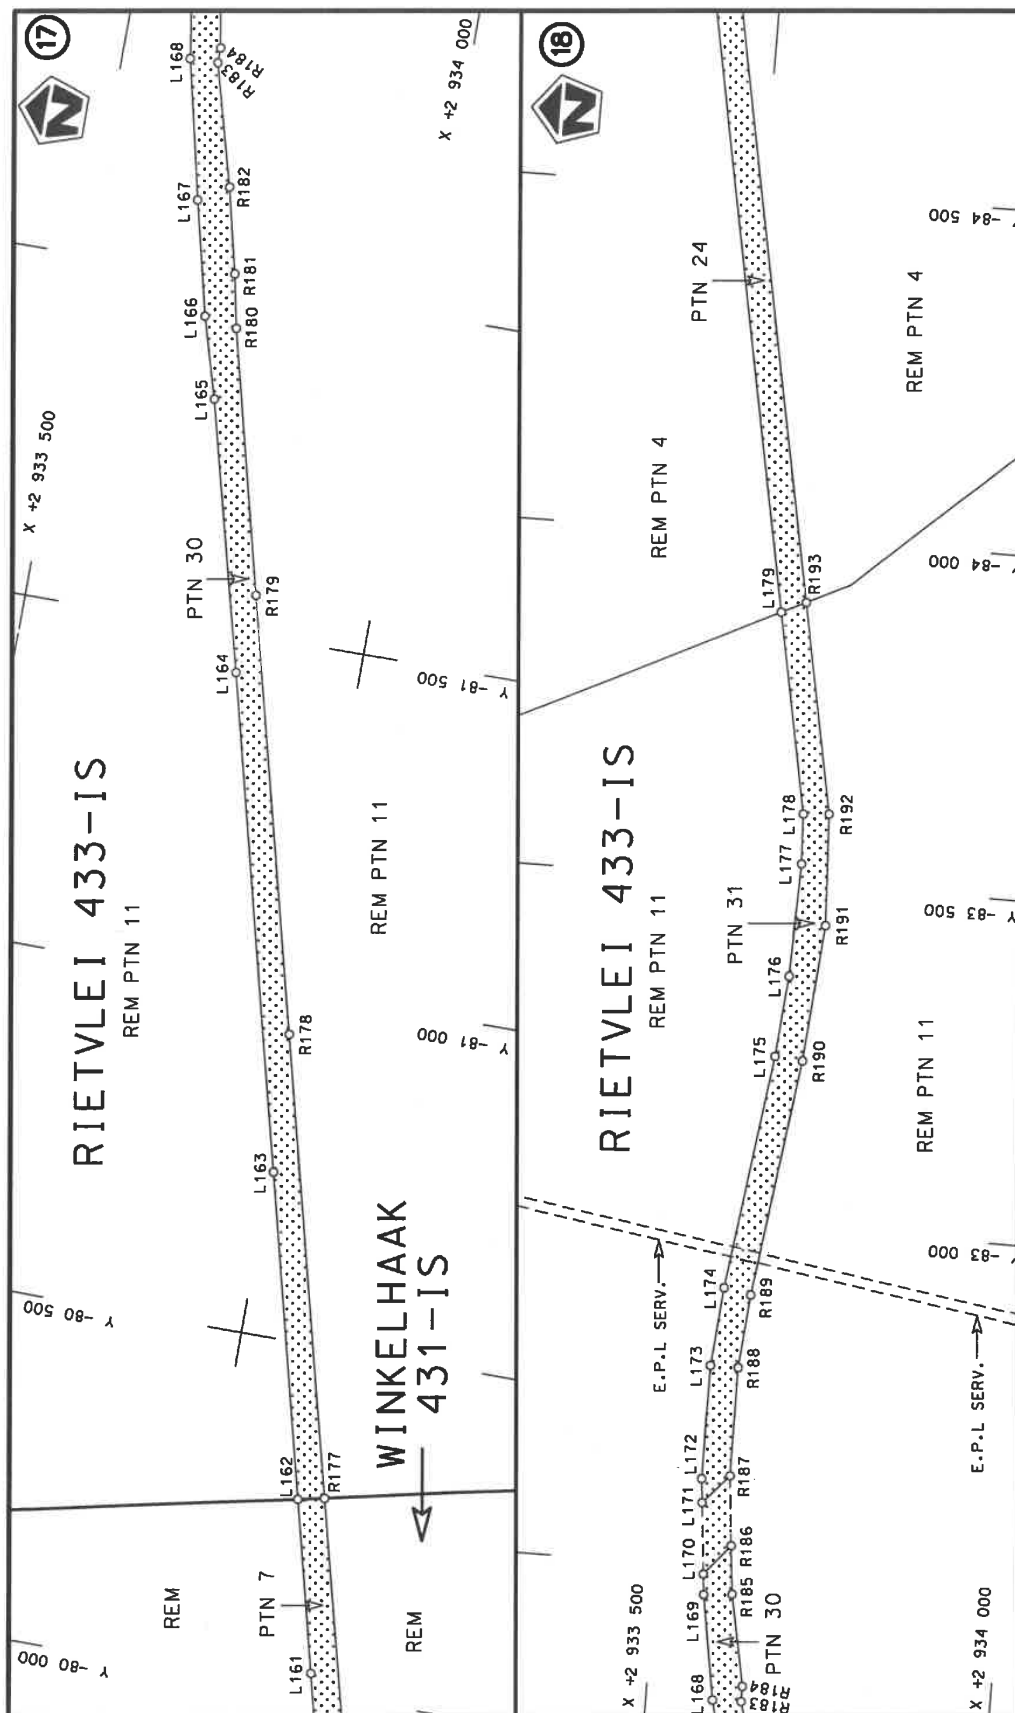

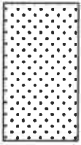Die Suid Afrikaanse Nasionale Padagentskap MSB Bpk The South African National Roads Agency SOC Ltd	Die figuur getoon The figure shown		steldie podreserwe voor van 'n gedeelte represents the road reserve of a portion van Nasionale Roete N17 of National Route Section	
			4	Plan P948/17 Sheet 8 of 18

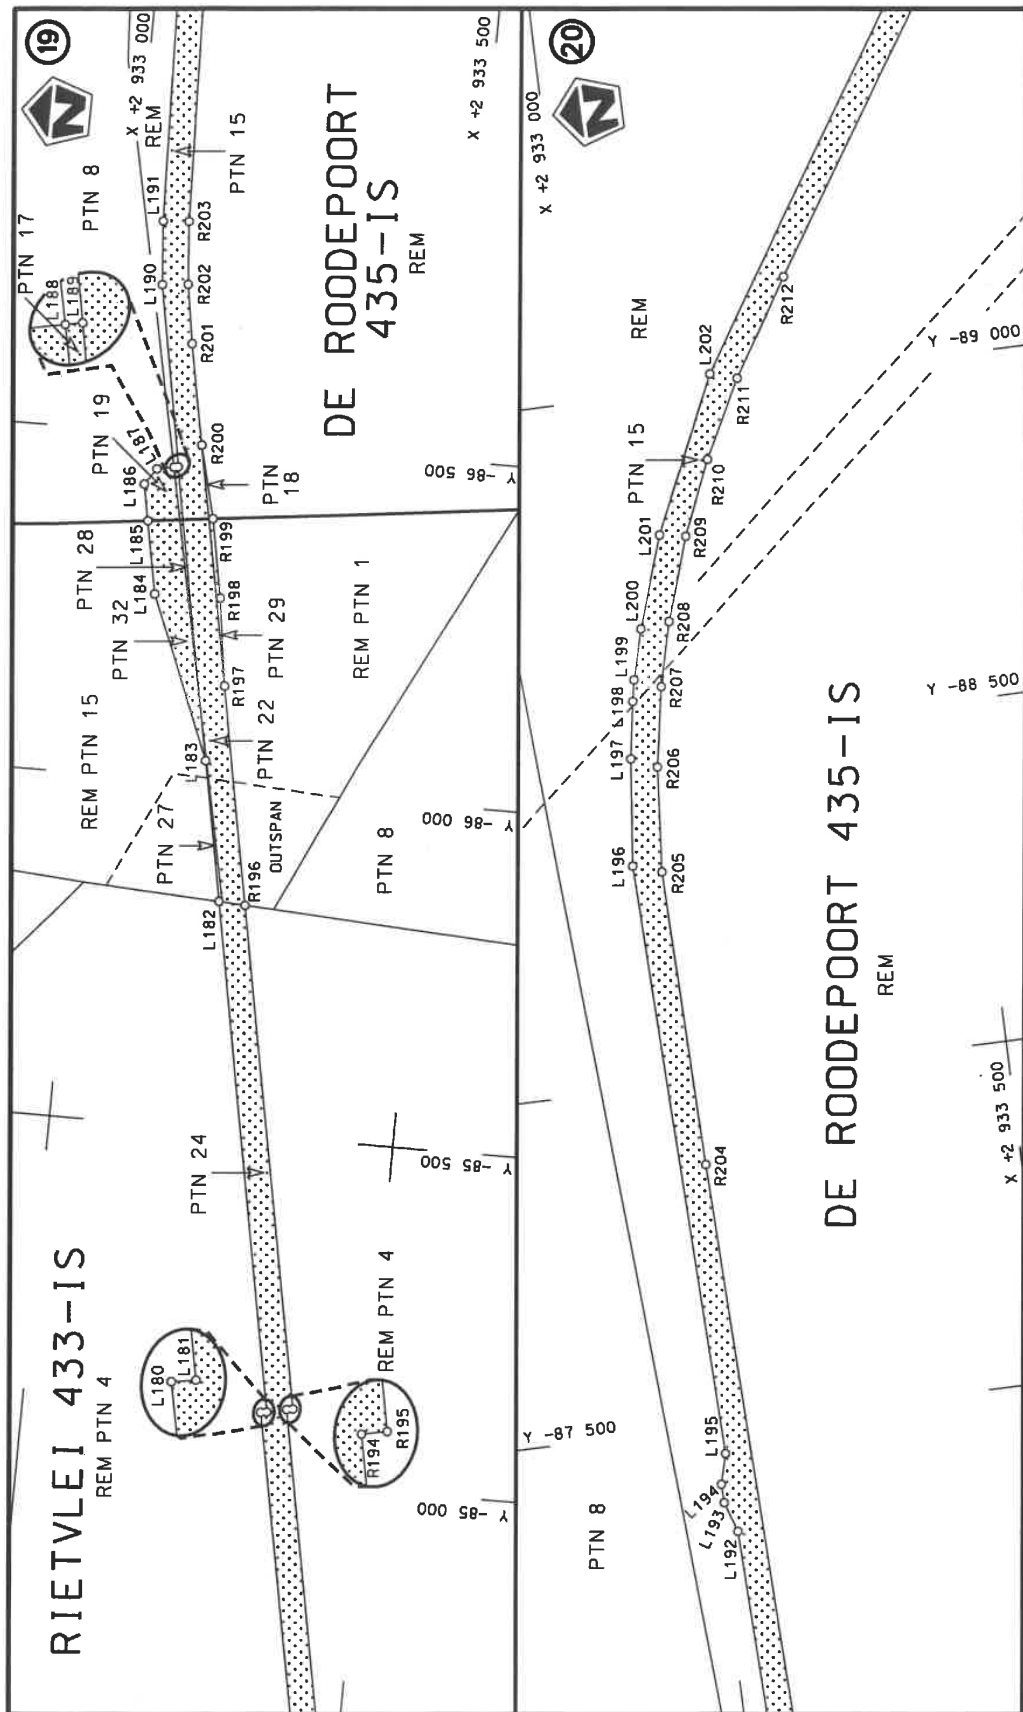


Die Suid Afrikaanse Nasionale Padagentskap MSB Bpk The South African National Roads Agency SOC Ltd	Die figuur getoon The figure shown	stel die padreserwe voor van 'n gedeelte represents the road reserve of a portion van Nasionale Roete N17 of National Route N17	4	Plan P948/17	Vel Sheet 9 of 18
---	---------------------------------------	--	---	--------------	-------------------

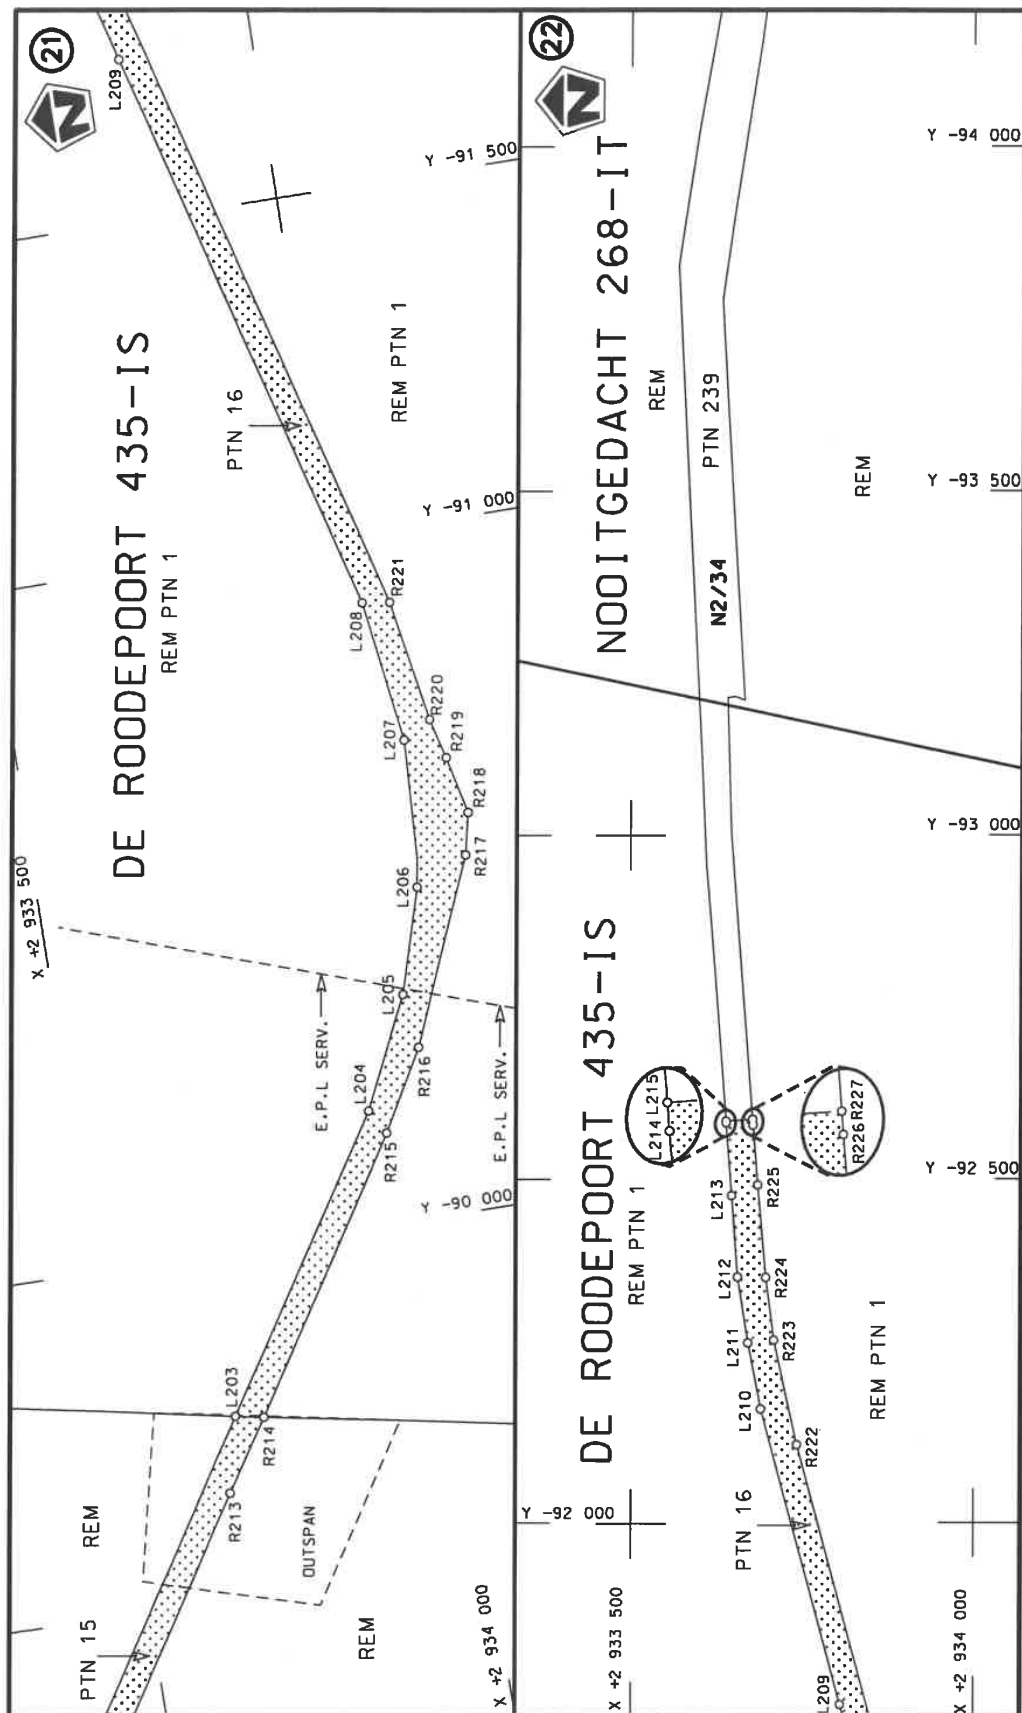


Die Suid Afrikaanse Nasionale Padagentskap MSB Bpk
The South African National Roads Agency SOC Ltd


stel die padreserwe voor van 'n gedeelte
represents the road reserve of a portion
van Nasionale Roete N17 Sektie
of National Route Section

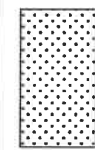

Die figuur getoon
The figure shown

Vel
Sheet 10 of 18
Plan P948/17

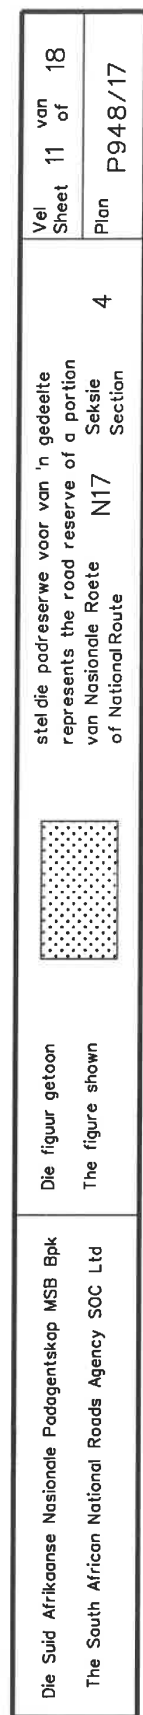

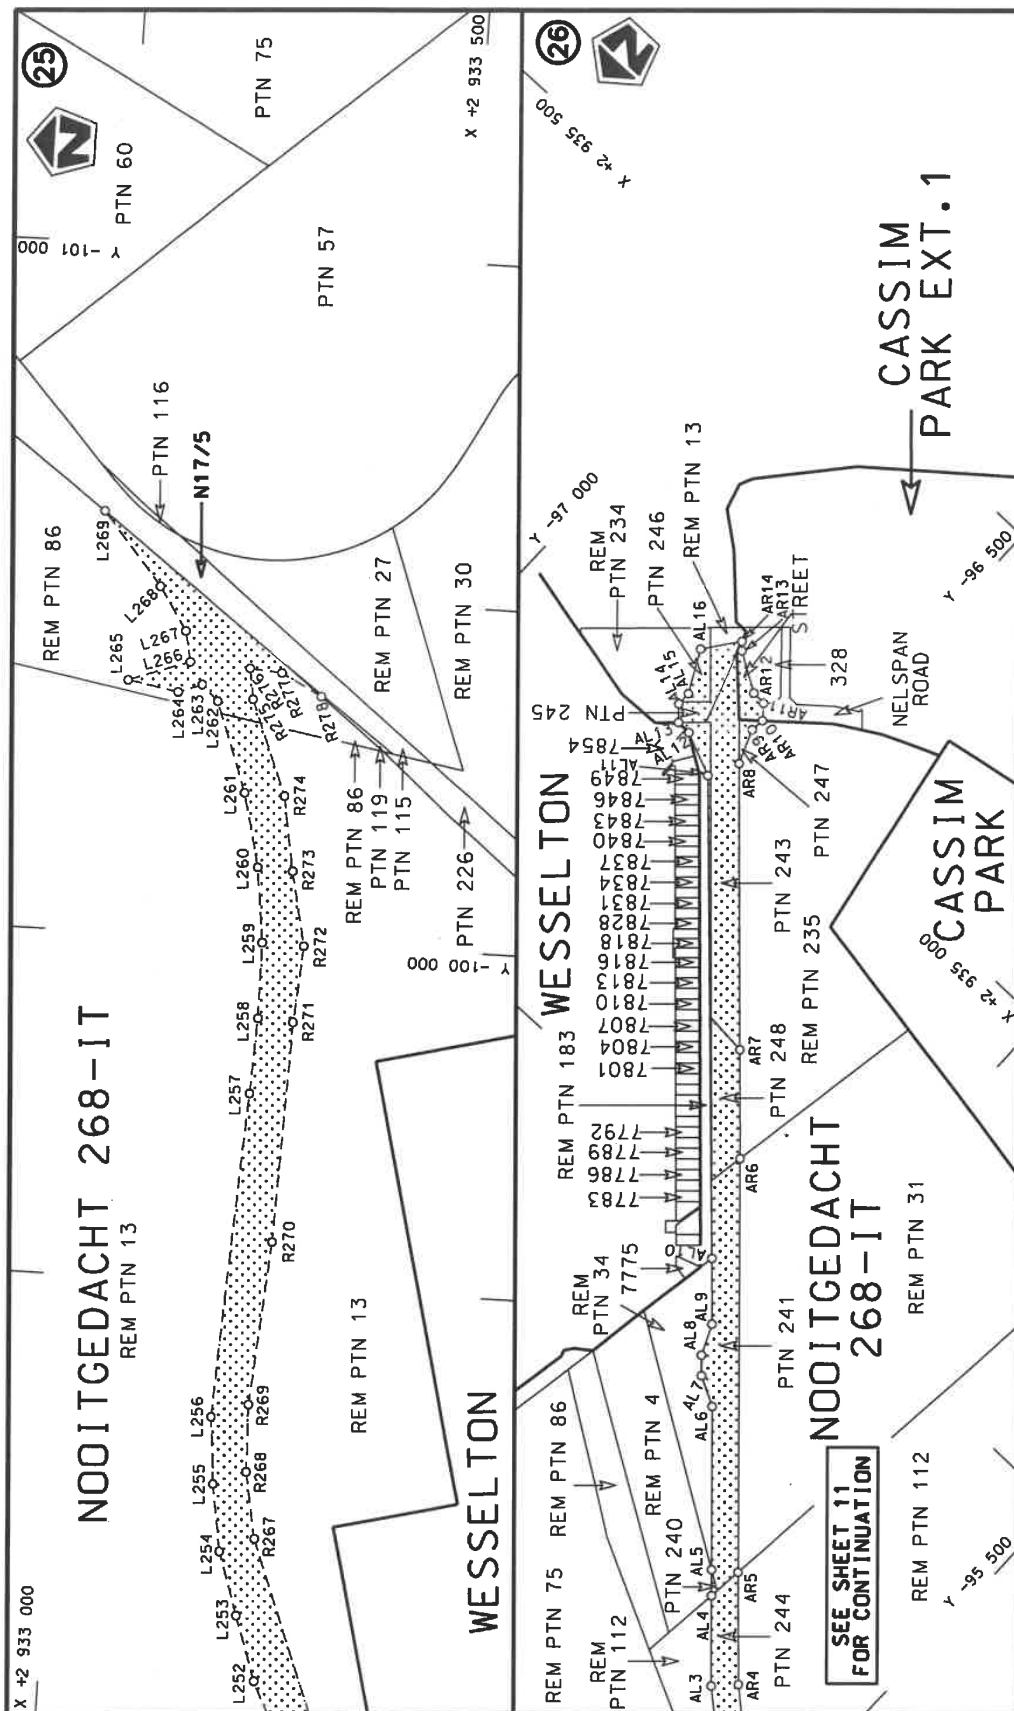

Die Suid Afrikaanse Nasionale Padagentskap MSB Bpk The South African National Roads Agency SOC Ltd	Die figuur getoon The figure shown		stel die padreserwe voor van 'n gedeelte represents the road reserve of a portion van Nasionale Roete N17 of National Route	4	Vel Sheet 12 of 18 Plan P948/17
---	---------------------------------------	--	--	---	---------------------------------------

PADRESERWE KOÖRDINATE / ROAD RESERVE CO-ORDINATES						
LINKERKANT/LEFT HAND SIDE				REGTERKANT/RIGHT HAND SIDE		
	Y	X	WG 29°		Y	X
L1	-47 039.50	2 928 281.90		R1	-47 018.19	2 928 292.03
L2	-47 058.54	2 928 295.31		R2	-47 024.80	2 928 315.05
L3	-47 097.01	2 928 365.34		R3	-47 083.40	2 928 413.59
L4	-47 181.22	2 928 485.71		R4	-47 159.15	2 928 532.22
L5	-47 290.39	2 928 637.09		R5	-47 197.27	2 928 584.00
L6	-47 319.69	2 928 681.79		R6	-47 243.93	2 928 647.24
L7	-47 374.64	2 928 756.69		R7	-47 215.33	2 928 668.62
L8	-47 389.83	2 928 774.11		R8	-47 241.72	2 928 704.39
L9	-47 392.65	2 928 778.08		R9	-47 307.17	2 928 749.56
L10	-47 400.36	2 928 791.21		R10	-47 350.87	2 928 790.86
L11	-47 640.95	2 929 113.32		R11	-47 425.95	2 928 891.29
L12	-47 674.31	2 929 157.85		R12	-47 500.59	2 928 991.47
L13	-47 782.81	2 929 267.21		R13	-47 551.37	2 929 057.01
L14	-47 906.94	2 929 359.51		R14	-47 565.22	2 929 072.31
L15	-47 973.27	2 929 399.21		R15	-47 612.13	2 929 135.01
L16	-47 979.51	2 929 402.95		R16	-47 646.11	2 929 180.22
L17	-48 076.88	2 929 448.71		R17	-47 757.97	2 929 295.27
L18	-48 170.90	2 929 482.25		R18	-47 802.68	2 929 332.69
L19	-48 307.05	2 929 517.21		R19	-47 861.41	2 929 376.52
L20	-48 367.06	2 929 525.09		R20	-47 883.07	2 929 403.15
L21	-48 548.29	2 929 543.83		R21	-47 891.30	2 929 413.27
L22	-48 663.60	2 929 554.41		R22	-47 914.16	2 929 424.26
L23	-48 812.34	2 929 567.44		R23	-47 917.98	2 929 425.18
L24	-48 892.28	2 929 575.09		R24	-47 967.92	2 929 437.53
L25	-49 058.56	2 929 590.99		R25	-48 022.09	2 929 467.38
L26	-49 126.06	2 929 597.07		R26	-48 082.26	2 929 492.52
L27	-49 209.00	2 929 598.58		R27	-48 158.79	2 929 518.09
L28	-49 288.20	2 929 598.06		R28	-48 315.35	2 929 553.06
L29	-50 055.55	2 929 561.44		R29	-48 406.50	2 929 561.36
L30	-50 671.03	2 929 529.10		R30	-48 895.72	2 929 609.63
L31	-50 681.38	2 929 528.56		R31	-49 055.17	2 929 625.36
L32	-50 713.15	2 929 526.89		R32	-49 124.53	2 929 632.16
L33	-51 011.80	2 929 513.09		R33	-49 191.36	2 929 631.84
L34	-51 491.24	2 929 490.93		R34	-49 289.79	2 929 631.35
L35	-51 703.07	2 929 481.14		R35	-49 432.58	2 929 625.33
L36	-51 778.20	2 929 477.53		R36	-50 041.36	2 929 596.90
L37	-51 864.22	2 929 473.41		R37	-50 064.77	2 929 597.70
L38	-51 943.72	2 929 475.21		R38	-50 140.63	2 929 593.55
L39	-52 020.64	2 929 483.90		R39	-50 306.05	2 929 587.23
L40	-52 071.42	2 929 493.31		R40	-50 327.32	2 929 586.39
L41	-52 081.79	2 929 495.80		R41	-50 454.27	2 929 581.34
L42	-52 139.96	2 929 509.73		R42	-50 480.51	2 929 580.29
L43	-52 224.95	2 929 542.49		R43	-50 664.68	2 929 573.92
L44	-52 488.70	2 929 645.90		R44	-50 739.97	2 929 568.56
L45	-52 929.11	2 929 821.55		R45	-50 777.76	2 929 565.87
L46	-53 205.10	2 929 932.75		R46	-50 876.68	2 929 558.81
L47	-53 996.49	2 930 249.18		R47	-50 950.95	2 929 555.35
L48	-54 025.59	2 930 261.04		R48	-51 034.25	2 929 551.15
L49	-54 283.84	2 930 361.73		R49	-51 143.25	2 929 544.67
L50	-54 302.69	2 930 367.89		R50	-51 370.08	2 929 533.65
L51	-54 409.92	2 930 398.00		R51	-51 469.15	2 929 529.21
				Vel Sheet 13	Van of 18	P948/17

PADRESERVE KOÖRDINATE / ROAD RESERVE CO-ORDINATES									
LINKERKANT/LEFT HAND SIDE					REGTERKANT/RIGHT HAND SIDE				
	Y		X	WG 29°		Y		X	
L52	-54 528.56	2	930	420.39	R52	-51 493.67	2	929	528.07
L53	-54 614.25	2	930	430.66	R53	-51 863.53	2	929	510.83
L54	-54 758.57	2	930	434.48	R54	-51 944.14	2	929	513.17
L55	-54 893.87	2	930	431.43	R55	-52 014.16	2	929	521.15
L56	-55 681.30	2	930	414.14	R56	-52 078.91	2	929	533.74
L57	-56 446.38	2	930	397.27	R57	-52 127.97	2	929	545.19
L58	-58 113.16	2	930	360.85	R58	-52 540.75	2	929	706.56
L59	-58 223.22	2	930	363.39	R59	-52 801.10	2	929	810.82
L60	-58 565.94	2	930	376.47	R60	-52 933.20	2	929	863.29
L61	-58 696.47	2	930	372.80	R61	-53 014.83	2	929	895.75
L62	-58 861.35	2	930	371.05	R62	-53 183.85	2	929	962.74
L63	-58 973.46	2	930	367.62	R63	-53 689.93	2	930	166.95
L64	-59 350.74	2	930	358.60	R64	-53 971.92	2	930	280.13
L65	-59 372.65	2	930	354.24	R65	-53 992.31	2	930	288.31
L66	-59 390.79	2	930	357.98	R66	-53 995.79	2	930	289.69
L67	-59 791.92	2	930	348.01	R67	-54 226.55	2	930	381.10
L68	-59 973.89	2	930	345.36	R68	-54 258.43	2	930	392.38
L69	-60 040.22	2	930	340.25	R69	-54 307.87	2	930	407.96
L70	-60 062.42	2	930	338.54	R70	-54 399.79	2	930	434.08
L71	-60 096.45	2	930	337.29	R71	-54 519.21	2	930	457.09
L72	-60 202.85	2	930	320.15	R72	-54 614.16	2	930	467.58
L73	-60 254.48	2	930	308.42	R73	-54 766.10	2	930	471.75
L74	-60 327.75	2	930	286.40	R74	-54 890.78	2	930	469.05
L75	-60 591.03	2	930	195.93	R75	-55 686.87	2	930	451.79
L76	-61 870.07	2	929	756.44	R76	-56 093.13	2	930	442.98
L77	-62 462.73	2	929	552.99	R77	-56 438.04	2	930	436.81
L78	-62 634.12	2	929	503.19	R78	-56 915.01	2	930	424.47
L79	-62 707.46	2	929	487.38	R79	-57 273.70	2	930	417.08
L80	-62 794.73	2	929	473.71	R80	-57 837.93	2	930	404.56
L81	-63 732.47	2	929	335.53	R81	-57 868.17	2	930	403.67
L82	-63 866.90	2	929	315.72	R82	-58 058.73	2	930	399.33
L83	-63 996.12	2	929	290.96	R83	-58 241.21	2	930	401.75
L84	-64 189.29	2	929	235.99	R84	-58 642.13	2	930	416.53
L85	-64 270.76	2	929	211.88	R85	-58 838.26	2	930	407.91
L86	-64 482.38	2	929	148.93	R86	-59 200.00	2	930	399.23
L87	-64 722.86	2	929	075.63	R87	-59 977.95	2	930	380.50
L88	-64 848.39	2	929	038.80	R88	-60 095.24	2	930	375.06
L89	-65 006.81	2	928	992.33	R89	-60 194.42	2	930	360.09
L90	-65 154.57	2	928	951.97	R90	-60 288.58	2	930	337.22
L91	-65 216.12	2	928	935.68	R91	-60 362.52	2	930	313.59
L92	-65 270.01	2	928	929.94	R92	-60 580.08	2	930	239.39
L93	-65 312.88	2	928	922.07	R93	-60 586.39	2	930	237.20
L94	-65 377.35	2	928	917.63	R94	-60 715.45	2	930	192.49
L95	-65 417.77	2	928	912.97	R95	-60 912.88	2	930	124.73
L96	-65 450.73	2	928	912.98	R96	-61 463.91	2	929	935.45
L97	-65 581.00	2	928	914.69	R97	-62 480.30	2	929	586.90
L98	-65 623.05	2	928	921.11	R98	-62 640.53	2	929	540.45
L99	-65 688.97	2	928	926.83	R99	-62 707.45	2	929	526.11
L100	-65 735.66	2	928	919.27	R100	-62 777.46	2	929	514.28
L101	-65 755.51	2	928	921.77	R101	-63 918.09	2	929	345.48
L102	-65 796.71	2	928	944.94	R102	-63 983.83	2	929	331.27
					Vel 14 Van of 18 P948/17				
					Sheet				

PADRESERWE KOÖRDINATE / ROAD RESERVE CO-ORDINATES						
LINKERKANT/LEFT HAND SIDE				REGTERKANT/RIGHT HAND SIDE		
	Y	X	WG 29°		Y	X
L103	-65 929.78	2 928 972.82		R103	-64 027.75	2 929 321.78
L104	-66 650.09	2 929 119.27		R104	-64 045.69	2 929 316.46
L105	-68 710.19	2 929 544.86		R105	-64 724.07	2 929 115.13
L106	-68 786.13	2 929 564.07		R106	-64 838.12	2 929 081.12
L107	-68 921.34	2 929 595.47		R107	-65 018.24	2 929 027.40
L108	-69 172.29	2 929 689.31		R108	-65 169.29	2 928 987.45
L109	-69 362.45	2 929 762.81		R109	-65 307.71	2 928 963.38
L110	-69 460.28	2 929 802.43		R110	-65 431.79	2 928 952.20
L111	-69 531.54	2 929 838.45		R111	-65 461.92	2 928 952.20
L112	-69 537.24	2 929 842.27		R112	-65 492.04	2 928 951.99
L113	-70 275.95	2 930 128.28		R113	-65 599.22	2 928 954.83
L114	-70 882.75	2 930 358.78		R114	-65 680.74	2 928 963.53
L115	-70 926.57	2 930 375.00		R115	-65 722.70	2 928 985.46
L116	-71 070.23	2 930 429.70		R116	-65 741.06	2 928 989.78
L117	-71 150.86	2 930 463.65		R117	-65 789.04	2 928 983.96
L118	-71 496.74	2 930 621.06		R118	-66 009.32	2 929 029.46
L119	-71 660.52	2 930 697.18		R119	-67 578.95	2 929 353.71
L120	-72 216.22	2 930 955.45		R120	-68 702.87	2 929 586.27
L121	-72 612.95	2 931 139.83		R121	-68 713.44	2 929 588.46
L122	-73 115.86	2 931 372.33		R122	-68 898.60	2 929 630.85
L123	-73 212.37	2 931 413.39		R123	-69 122.78	2 929 713.71
L124	-73 326.33	2 931 452.39		R124	-69 193.70	2 929 740.27
L125	-73 403.75	2 931 474.19		R125	-69 375.94	2 929 815.56
L126	-73 611.76	2 931 524.83		R126	-69 510.52	2 929 871.30
L127	-73 818.61	2 931 574.65		R127	-69 524.99	2 929 877.29
L128	-73 961.70	2 931 610.62		R128	-69 612.55	2 929 913.56
L129	-74 061.90	2 931 635.83		R129	-69 715.61	2 929 956.17
L130	-74 108.89	2 931 639.51		R130	-69 941.04	2 930 042.23
L131	-74 127.87	2 931 646.15		R131	-70 889.53	2 930 401.26
L132	-74 165.61	2 931 676.24		R132	-70 911.64	2 930 409.05
L133	-74 265.02	2 931 709.73		R133	-71 089.62	2 930 477.57
L134	-74 653.11	2 931 839.32		R134	-71 646.61	2 930 732.14
L135	-74 727.21	2 931 862.99		R135	-72 191.24	2 930 985.19
L136	-74 798.08	2 931 888.52		R136	-73 050.36	2 931 384.36
L137	-74 878.61	2 931 918.60		R137	-73 099.29	2 931 406.53
L138	-74 934.47	2 931 942.77		R138	-73 191.34	2 931 445.48
L139	-74 983.74	2 931 963.29		R139	-73 340.67	2 931 494.05
L140	-75 033.38	2 931 986.59		R140	-73 375.20	2 931 520.39
L141	-75 071.37	2 932 005.42		R141	-73 403.95	2 931 529.17
L142	-75 354.36	2 932 157.55		R142	-73 457.69	2 931 527.86
L143	-75 479.24	2 932 207.68		R143	-73 860.61	2 931 623.32
L144	-75 485.80	2 932 228.88		R144	-73 959.41	2 931 648.98
L145	-76 194.11	2 932 613.27		R145	-74 088.95	2 931 690.64
L146	-76 240.70	2 932 619.36		R146	-74 247.77	2 931 744.52
L147	-76 258.43	2 932 628.70		R147	-74 337.98	2 931 774.14
L148	-76 279.39	2 932 652.70		R148	-74 674.62	2 931 884.71
L149	-76 291.01	2 932 666.01		R149	-74 739.40	2 931 906.88
L150	-77 184.49	2 933 152.86		R150	-74 909.51	2 931 969.12
L151	-77 330.39	2 933 231.79		R151	-75 034.67	2 932 029.23
L152	-77 862.93	2 933 519.91		R152	-75 333.89	2 932 189.18
L153	-78 428.09	2 933 826.95		R153	-75 406.93	2 932 228.86
				Vel Sheet 15	Van of 18	P948/17

PADRESERVE KOÖRDINATE / ROAD RESERVE CO-ORDINATES									
LINKERKANT/LEFT HAND SIDE					REGTERKANT/RIGHT HAND SIDE				
	Y	X	WG 29°			Y	X		
L154	-78 915.92	2 934 091.68		R154	-75 492.61	2 932 275.41			
L155	-79 066.07	2 934 152.23		R155	-75 501.71	2 932 280.35			
L156	-79 169.19	2 934 186.47		R156	-77 133.45	2 933 166.80			
L157	-79 274.60	2 934 212.90		R157	-77 144.29	2 933 180.51			
L158	-79 348.44	2 934 226.58		R158	-77 152.84	2 933 185.36			
L159	-79 653.40	2 934 252.91		R159	-77 167.29	2 933 185.28			
L160	-79 798.21	2 934 244.46		R160	-77 266.36	2 933 238.77			
L161	-80 027.73	2 934 186.12		R161	-77 284.67	2 933 260.08			
L162	-80 274.16	2 934 123.40		R162	-77 294.30	2 933 254.12			
L163	-80 736.90	2 934 005.18		R163	-77 840.13	2 933 550.14			
L164	-81 441.83	2 933 823.13		R164	-78 954.62	2 934 155.69			
L165	-81 827.03	2 933 721.14		R165	-78 999.56	2 934 178.95			
L166	-81 942.86	2 933 685.82		R166	-79 043.06	2 934 198.95			
L167	-82 106.89	2 933 644.98		R167	-79 143.06	2 934 233.24			
L168	-82 306.92	2 933 597.79		R168	-79 222.90	2 934 257.28			
L169	-82 459.15	2 933 573.34		R169	-79 243.34	2 934 263.06			
L170	-82 488.82	2 933 570.54		R170	-79 256.47	2 934 261.86			
L171	-82 592.46	2 933 560.65		R171	-79 385.33	2 934 278.76			
L172	-82 627.13	2 933 557.36		R172	-79 512.28	2 934 290.82			
L173	-82 792.26	2 933 557.05		R173	-79 544.57	2 934 298.50			
L174	-82 906.56	2 933 568.00		R174	-79 603.80	2 934 296.64			
L175	-83 247.65	2 933 615.49		R175	-79 740.96	2 934 294.41			
L176	-83 365.41	2 933 626.63		R176	-79 854.69	2 934 271.01			
L177	-83 529.33	2 933 631.70		R177	-80 282.18	2 934 160.96			
L178	-83 601.86	2 933 628.35		R178	-80 937.86	2 933 992.20			
L179	-83 891.82	2 933 573.54		R179	-81 557.41	2 933 832.00			
L180	-85 097.65	2 933 344.22		R180	-81 933.51	2 933 735.05			
L181	-85 099.00	2 933 353.16		R181	-82 010.92	2 933 718.86			
L182	-85 832.08	2 933 214.65		R182	-82 133.40	2 933 688.75			
L183	-86 034.03	2 933 176.50		R183	-82 307.94	2 933 639.43			
L184	-86 268.65	2 933 080.85		R184	-82 329.83	2 933 639.65			
L185	-86 373.67	2 933 060.97		R185	-82 462.83	2 933 614.50			
L186	-86 426.43	2 933 051.00		R186	-82 533.01	2 933 607.57			
L187	-86 449.83	2 933 066.94		R187	-82 634.27	2 933 598.20			
L188	-86 454.35	2 933 090.86		R188	-82 792.30	2 933 597.47			
L189	-86 455.51	2 933 097.23		R189	-82 899.10	2 933 607.62			
L190	-86 716.69	2 933 049.53		R190	-83 244.05	2 933 655.36			
L191	-86 808.69	2 933 042.20		R191	-83 442.70	2 933 673.32			
L192	-87 342.14	2 933 024.90		R192	-83 604.59	2 933 665.86			
L193	-87 386.41	2 933 010.21		R193	-83 908.57	2 933 608.30			
L194	-87 413.39	2 933 009.34		R194	-85 104.88	2 933 381.08			
L195	-87 457.31	2 933 021.19		R195	-85 106.67	2 933 390.19			
L196	-88 321.99	2 932 993.92		R196	-85 829.94	2 933 253.27			
L197	-88 476.92	2 933 010.66		R197	-86 144.40	2 933 193.73			
L198	-88 559.42	2 933 023.88		R198	-86 271.00	2 933 175.54			
L199	-88 590.26	2 933 029.52		R199	-86 384.74	2 933 154.03			
L200	-88 662.32	2 933 048.43		R200	-86 489.95	2 933 128.31			
L201	-88 794.38	2 933 092.57		R201	-86 635.32	2 933 100.72			
L202	-89 017.09	2 933 194.49		R202	-86 720.38	2 933 086.88			
L203	-89 760.43	2 933 667.42		R203	-86 811.49	2 933 079.59			
L204	-90 168.61	2 933 927.11		R204	-87 877.86	2 933 045.08			
					Vel Sheet	16	Van of	18	P948/17

PADRESERWE KOÖRDINATE / ROAD RESERVE CO-ORDINATES						
LINKERKANT/LEFT HAND SIDE				REGTERKANT/RIGHT HAND SIDE		
	Y	X	WG 29°		Y	X
L205	-90 327.81	2 934 003.09		R205	-88 308.14	2 933 035.02
L206	-90 478.53	2 934 047.81		R206	-88 460.10	2 933 047.51
L207	-90 693.02	2 934 062.19		R207	-88 575.58	2 933 067.78
L208	-90 899.83	2 934 032.05		R208	-88 667.86	2 933 090.64
L209	-91 734.96	2 933 805.00		R209	-88 787.78	2 933 129.95
L210	-92 165.21	2 933 688.13		R210	-88 894.31	2 933 175.53
L211	-92 261.40	2 933 669.68		R211	-89 005.76	2 933 233.50
L212	-92 357.46	2 933 654.78		R212	-89 143.23	2 933 319.04
L213	-92 475.65	2 933 646.18		R213	-89 651.24	2 933 642.44
L214	-92 581.68	2 933 638.11		R214	-89 752.74	2 933 707.68
L215	-92 584.27	2 933 637.91		R215	-90 132.98	2 933 948.05
L216	-95 314.22	2 933 785.51		R216	-90 248.41	2 934 013.79
L217	-95 445.50	2 933 791.52		R217	-90 513.78	2 934 125.34
L218	-95 578.45	2 933 772.36		R218	-90 574.16	2 934 138.34
L219	-95 665.41	2 933 748.50		R219	-90 657.88	2 934 119.42
L220	-95 746.11	2 933 716.83		R220	-90 716.58	2 934 103.84
L221	-95 841.33	2 933 679.10		R221	-90 894.02	2 934 072.38
L222	-95 891.68	2 933 664.63		R222	-92 113.28	2 933 741.38
L223	-95 971.40	2 933 655.64		R223	-92 265.37	2 933 707.77
L224	-96 039.11	2 933 654.47		R224	-92 356.53	2 933 695.73
L225	-96 210.01	2 933 675.43		R225	-92 491.26	2 933 683.98
L226	-96 271.36	2 933 637.18		R226	-92 578.17	2 933 677.16
L227	-96 308.41	2 933 659.05		R227	-92 586.63	2 933 676.54
L228	-96 329.59	2 933 687.52		R228	-95 281.04	2 933 845.54
L229	-96 432.41	2 933 697.18		R229	-95 345.36	2 933 848.24
L230	-96 584.76	2 933 710.97		R230	-95 391.06	2 933 850.15
L231	-96 659.92	2 933 719.93		R231	-95 469.97	2 933 850.13
L232	-96 716.83	2 933 729.82		R232	-95 487.97	2 933 847.01
L233	-96 841.91	2 933 787.12		R233	-95 571.36	2 933 832.54
L234	-96 918.93	2 933 849.63		R234	-95 671.18	2 933 801.45
L235	-96 973.75	2 933 895.76		R235	-95 764.63	2 933 763.75
L236	-97 018.04	2 933 916.08		R236	-95 855.77	2 933 725.70
L237	-97 047.06	2 933 941.27		R237	-95 950.62	2 933 705.20
L238	-97 085.08	2 933 992.21		R238	-96 039.32	2 933 707.27
L239	-97 145.08	2 934 025.37		R239	-96 113.15	2 933 715.27
L240	-97 209.28	2 934 049.17		R240	-96 193.21	2 933 726.19
L241	-97 304.45	2 934 063.86		R241	-96 232.78	2 933 747.20
L242	-97 410.33	2 934 053.98		R242	-96 276.00	2 933 752.99
L243	-97 587.43	2 933 998.17		R243	-96 326.07	2 933 739.91
L244	-97 807.55	2 933 915.45		R244	-96 426.00	2 933 752.35
L245	-97 889.31	2 933 881.78		R245	-96 576.75	2 933 770.96
L246	-97 927.22	2 933 851.22		R246	-96 646.84	2 933 779.07
L247	-97 954.52	2 933 842.75		R247	-96 713.66	2 933 790.87
L248	-97 976.48	2 933 839.05		R248	-96 781.80	2 933 810.46
L249	-98 306.15	2 933 653.27		R249	-96 833.07	2 933 845.65
L250	-98 568.04	2 933 508.52		R250	-96 968.39	2 933 963.99
L251	-98 768.23	2 933 389.94		R251	-96 997.93	2 934 010.12
L252	-98 925.70	2 933 315.20		R252	-97 021.35	2 934 030.13
L253	-99 019.73	2 933 283.45		R253	-97 059.37	2 934 039.00
L254	-99 111.66	2 933 253.27		R254	-97 132.50	2 934 077.51
L255	-99 208.80	2 933 237.68		R255	-97 200.41	2 934 098.30
				Vel Sheet 17	Van of 18	P948/17

PADRESERWE KOÖRDINATE / ROAD RESERVE CO-ORDINATES									
LINKERKANT/LEFT HAND SIDE					REGTERKANT/RIGHT HAND SIDE				
	Y		X	WG 29°		Y		X	
L256	-99 306.47	2	933	228.73	R256	-97 276.65	2	934	111.94
L257	-99 778.82	2	933	255.49	R257	-97 416.41	2	934	103.90
L258	-99 888.68	2	933	261.01	R258	-97 489.83	2	934	075.36
L259	-99 998.68	2	933	260.32	R259	-97 727.45	2	933	994.91
L260	-100 107.83	2	933	246.62	R260	-97 889.31	2	933	936.99
L261	-100 214.70	2	933	220.59	R261	-97 947.03	2	933	930.83
L262	-100 345.14	2	933	172.92	R262	-97 975.10	2	933	918.15
L263	-100 367.79	2	933	147.87	R263	-98 026.79	2	933	869.70
L264	-100 354.99	2	933	113.68	R264	-98 131.64	2	933	812.64
L265	-100 368.25	2	933	038.70	R265	-98 612.54	2	933	550.91
L266	-100 399.70	2	933	128.42	R266	-98 794.12	2	933	431.67
L267	-100 444.24	2	933	119.06	R267	-99 132.74	2	933	303.22
L268	-100 506.65	2	933	077.64	R268	-99 229.05	2	933	285.08
L269	-100 610.66	2	932	989.14	R269	-99 327.01	2	933	282.39
AL1	-95 541.25	2	933	867.18	R270	-99 565.16	2	933	301.75
AL2	-95 638.16	2	933	918.31	R271	-99 885.97	2	933	311.81
AL3	-95 692.95	2	933	966.65	R272	-99 997.32	2	933	320.42
AL4	-95 782.13	2	934	063.40	R273	-100 104.91	2	933	297.50
AL5	-95 807.70	2	934	091.14	R274	-100 213.27	2	933	278.78
AL6	-95 968.85	2	934	265.96	R275	-100 350.94	2	933	224.29
AL7	-96 010.51	2	934	288.58	R276	-100 395.55	2	933	217.08
AL8	-96 030.98	2	934	310.52	R277	-100 391.45	2	933	263.63
AL9	-96 050.73	2	934	353.68	R278	-100 360.05	2	933	322.77
AL10	-96 116.06	2	934	423.57	AR1	-95 443.86	2	933	862.12
AL11	-96 598.40	2	934	933.82	AR2	-95 556.37	2	933	910.97
AL12	-96 660.76	2	934	961.26	AR3	-95 601.65	2	933	939.80
AL13	-96 681.98	2	934	961.84	AR4	-95 665.05	2	933	995.37
AL14	-96 700.01	2	934	981.90	AR5	-95 776.81	2	934	114.86
AL15	-96 700.07	2	935	002.36	AR6	-96 184.42	2	934	558.11
AL16	-96 731.29	2	935	061.53	AR7	-96 292.54	2	934	673.78
					AR8	-96 576.65	2	934	977.79
					AR9	-96 596.35	2	935	026.27
					AR10	-96 594.44	2	935	045.91
					AR11	-96 610.49	2	935	065.77
					AR12	-96 630.90	2	935	067.16
					AR13	-96 685.26	2	935	100.50
					AR14	-96 694.53	2	935	110.39

DEPARTMENT OF TRANSPORT

NO. 894

21 September 2021

**THE SOUTH AFRICAN NATIONAL ROADS
AGENCY SOC LIMITED**


Registration No: 1998/009584/30

DECLARATION AMENDMENT OF NATIONAL ROAD N17 SECTION 3

AMENDMENT OF DECLARATION No.'s 1 OF 2005 AND 120 OF 2005.

By virtue of Section 40 (1)(b) of The South African National Roads Agency Limited and National Roads Act, 1998 (Act No. 7 of 1998), I hereby amend **(I)** Declaration No. 120 of 2005 in its entirety, **(II)** Declaration No. 1 of 2005 from points L87 and R92 on sheet 9 of Plan No. P546/04 up to the northern boundary of Kerk Street on sheet 24 of Plan No. P546/04, by substituting all sheets of their respective Plans with the accompanying sheets 1 to 27 of Plan No. P1040/18.

In the town of Bethal the N17 Section 3 enters the town from the north and follows the street known as Moses Kotane Street at the time of declaration, up to Kerk Street.

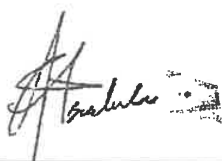(National Road N17 Section 3: Gauteng \ Mpumalanga Provincial Border – Bethal)**MINISTER OF TRANSPORT**

DEPARTEMENT VAN VERVOER

NO. 894

21 September 2021

**DIE SUID-AFRIKAANSE NASIONALE
PADAGENTSKAP MSB BEPERK**


Registrasie No: 1998/009584/30


VERKLARING WYSIGING VAN NASIONALE PAD N17 SEKSIE 3

WYSIGING VAN VERKLARING No.'s 1 VAN 2005 EN 120 VAN 2005.


Kragtens Artikel 40(1)(b) van die Wet op die Suid-Afrikaanse Nasionale Padagentskap Beperk en op Nasionale Paaie, 1998 (Wet No. 7 van 1998), wysig ek hiermee **(I)** Verklaring No. 120 van 2005 deur dit in sy geheel, **(II)** Verklaring No. 1 van 2005 vanaf punte L87 en R92 op vel 9 van Plan No. P546/04 tot by die noordelike grens van Kerkstraat op vel 24 van Plan No. P546/04, deur alle velle van hulle respektiewelike Planne te vervang met meegaande velle 1 tot 27 van Plan No. P1040/18.

In die dorp van Bethal kom die N17 Seksie 3 die dorp binne vanuit die noorde en volg die straat bekend as Moses Kotanesraat tydens datum van verklaring, tot by Kerkstraat.

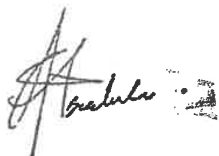
(Nasionale Pad N17 Seksie 3: Gauteng \ Mpumalanga Provinsiale Grens – Bethal)**MINISTER VAN VERVOER**

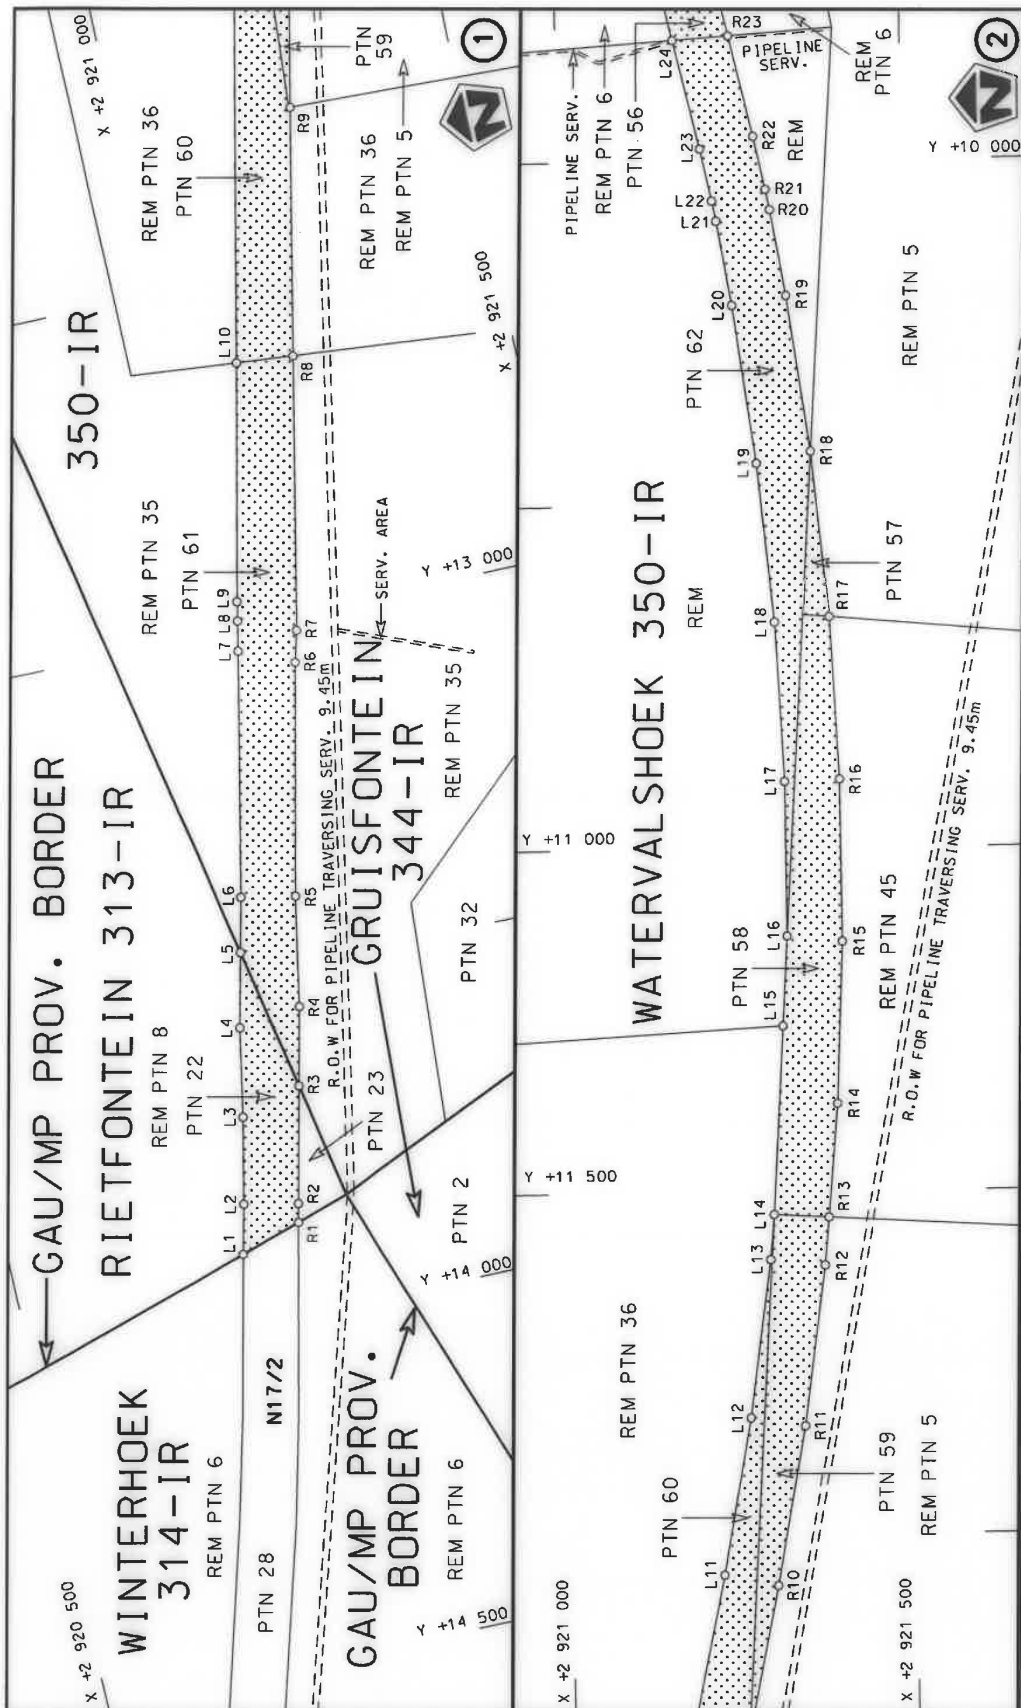


Vel Sheet 1 of 27	3	steldie padreserwe voor van 'n gedeelte represents the road reserve of a portion van Nasionale Roete N17 of National Route Section	Die figuur getoon The figure shown	Die Suid Afrikaanse Nasionale Padagentskap MSB Bpk The South African National Roads Agency SOC Ltd
Plan P1040/18				

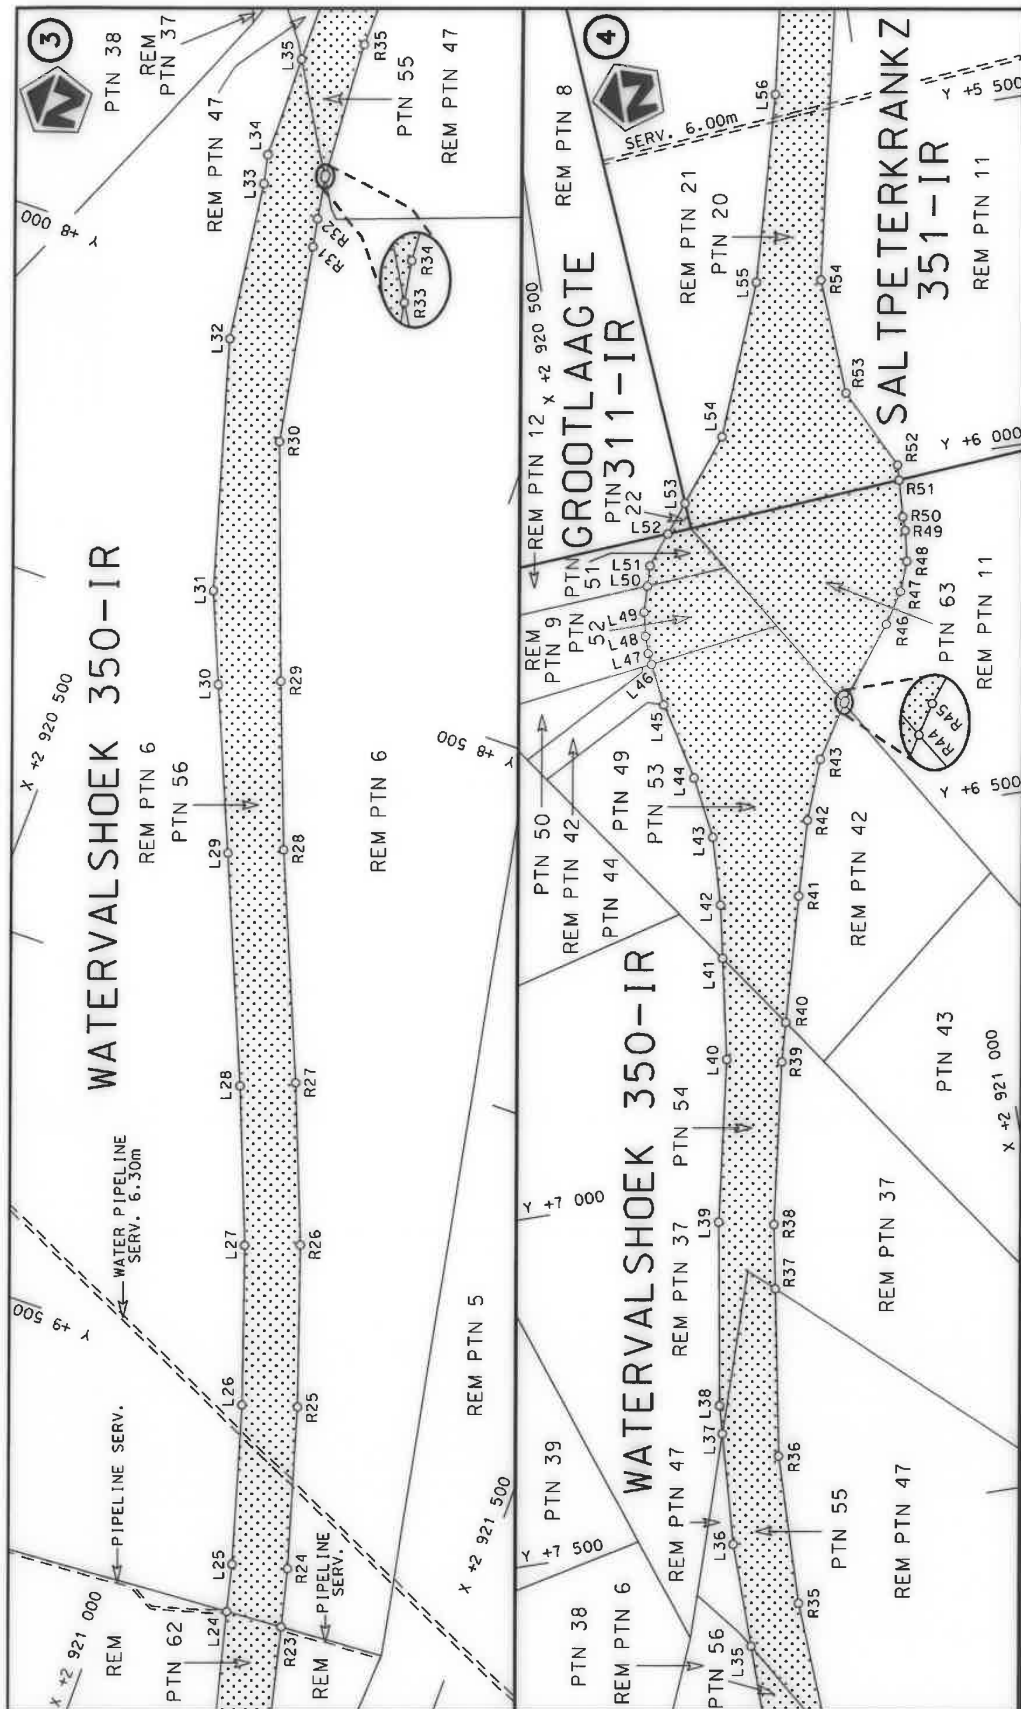

Die Suid Afrikaanse Nasionale Padagentskap MSB Bpk The South African National Roads Agency SOC Ltd	Die figuur getoon The figure shown	steldie padreserwe voor van 'n gedeelte represents the road reserve of a portion van Nasionale Roete N17 of National Route N17	3	Vel Sheet 2 of 27	Plan P1040/18
---	---------------------------------------	---	---	----------------------	------------------

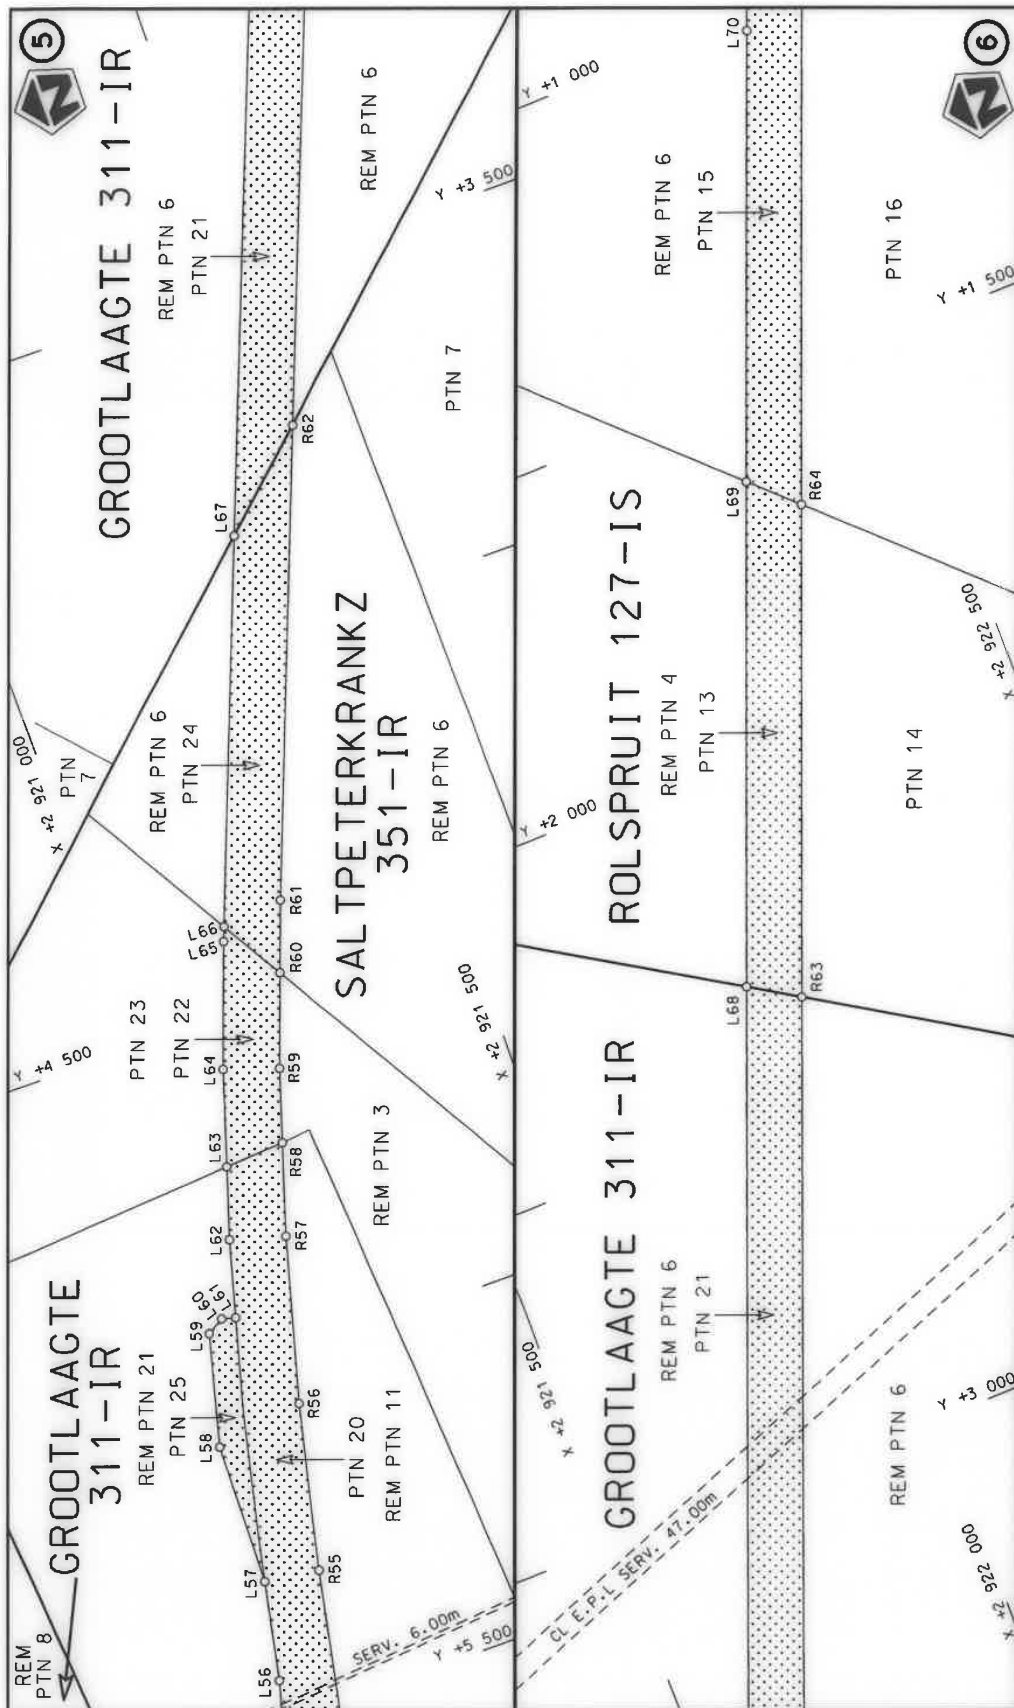



Die Suid Afrikaanse Nasionale Podagentskap MSB Bpk The South African National Roads Agency SOC Ltd	Die figuur getoon The figure shown		steldie podreserwe voor van 'n gedeelte represents the road reserve of a portion van Nasionale Roete N17 of National Route	3	Vel Sheet 3 of 27	Plan P1040/18
---	---------------------------------------	---	---	---	----------------------	------------------

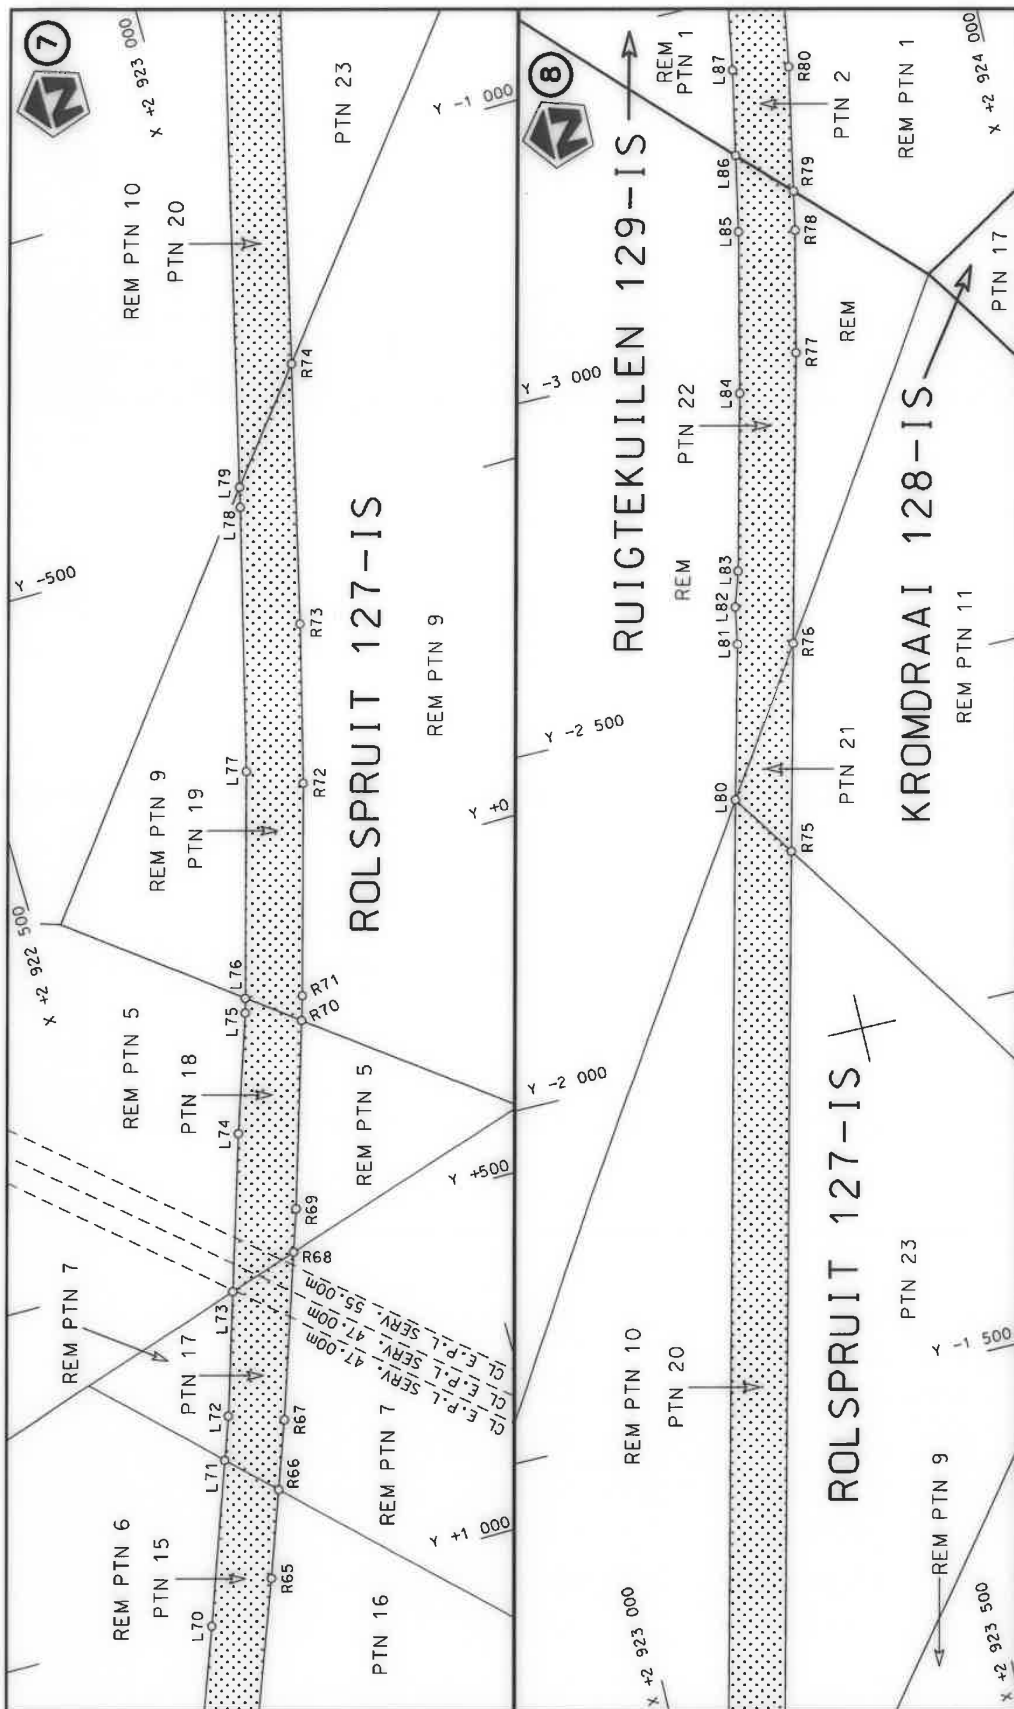


Die Suid Afrikaanse Nasionale Padagentskap MSB Bpk The South African National Roads Agency SOC Ltd	Die figuur getoon The figure shown	steldie padreserwe voor van 'n gedeelte represents the road reserve of a portion van Nasionale Roete N17 of National Route N17	3
Vel Sheet	4	van of	27
Plan	P1040/18	Section	P1040/18



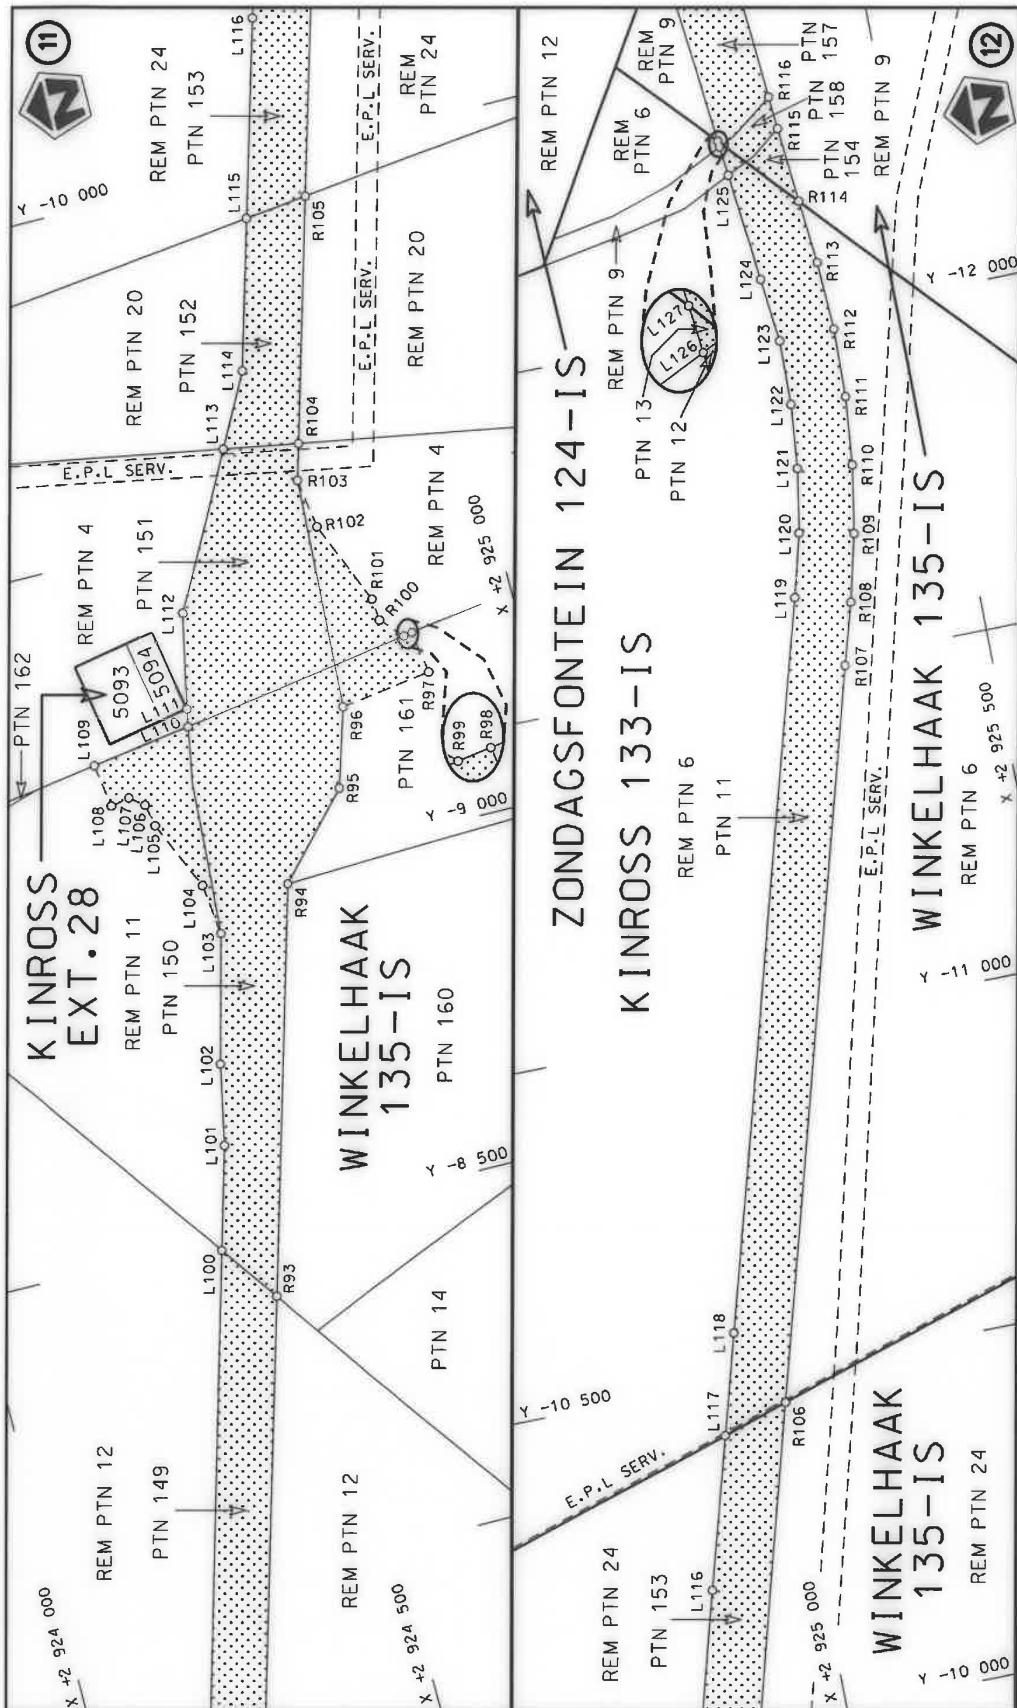


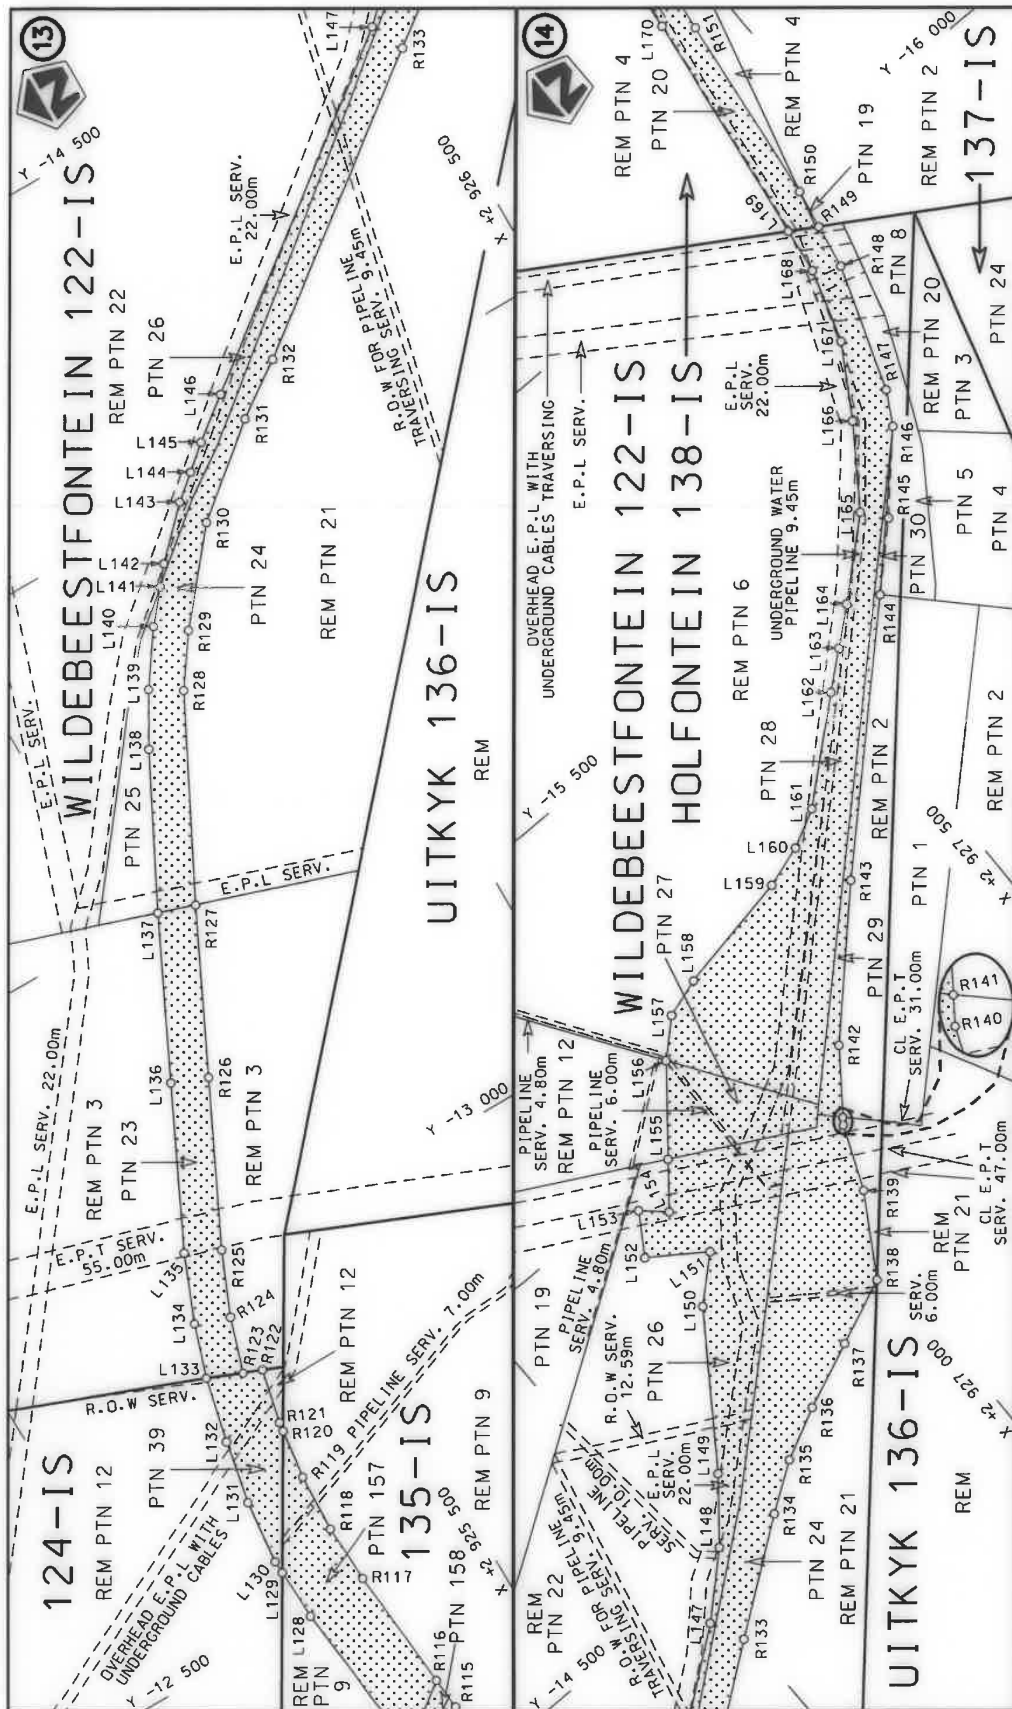


Die Suid Afrikaanse Nasionale Padagentskap MSB Bpk The South African National Roads Agency SOC Ltd	Die figuur getoon The figure shown	
stel die padreserwe voor van 'n gedeelte represents the road reserve of a portion van Nasionale Roete N17 of National Route	3 Sektie Section	Vel Sheet 7 van of 27 Plan P1040/18

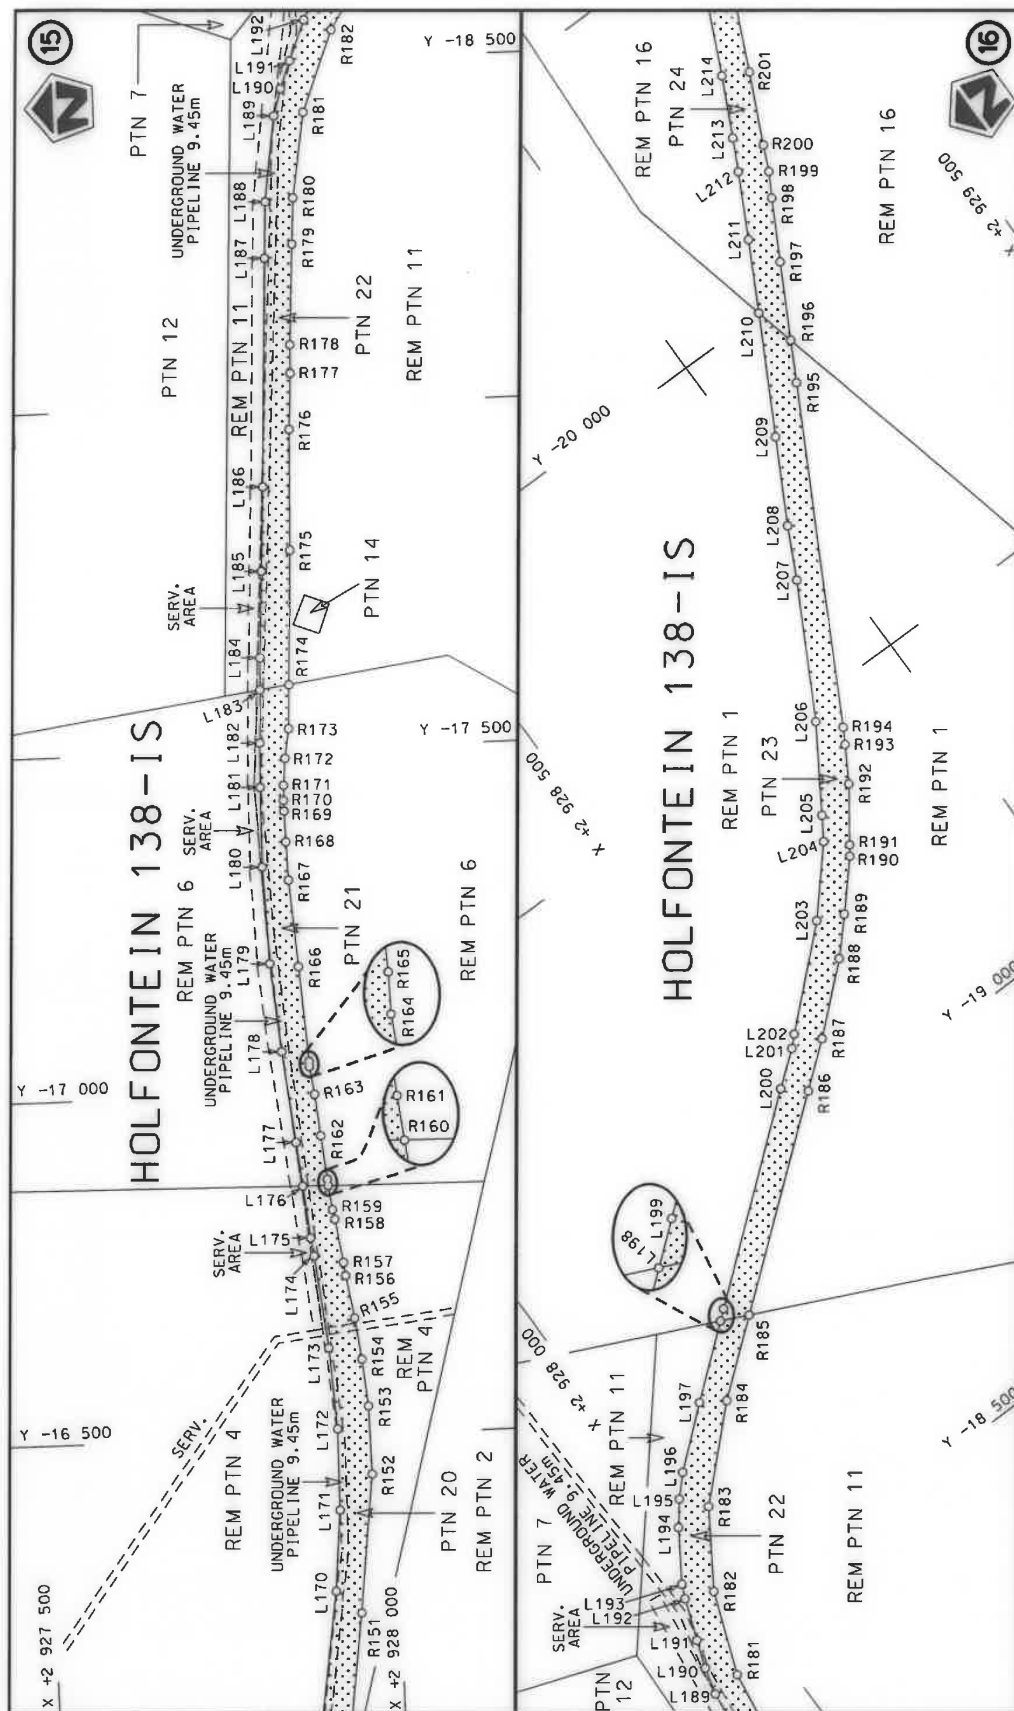



Die Suid Afrikaanse Nasionale Padogenetskop WSB Bpk	Die figuur getoon		steeldie padreserwe voor van 'n gedeelte represents the road reserve of a portion van Nasionale Roete N17 of National Route	3	Vel Sheet	8 of	27
The South African National Roads Agency SOC Ltd	The figure shown				Plan	P1040/18	

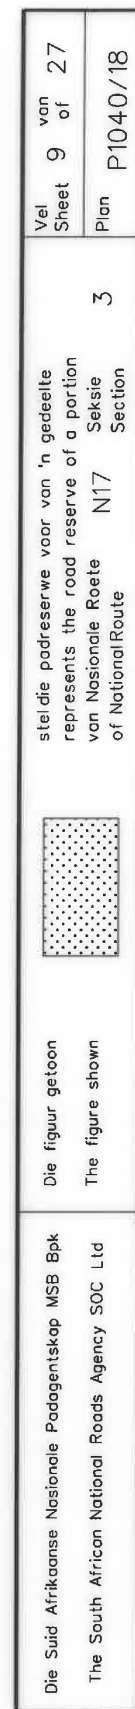

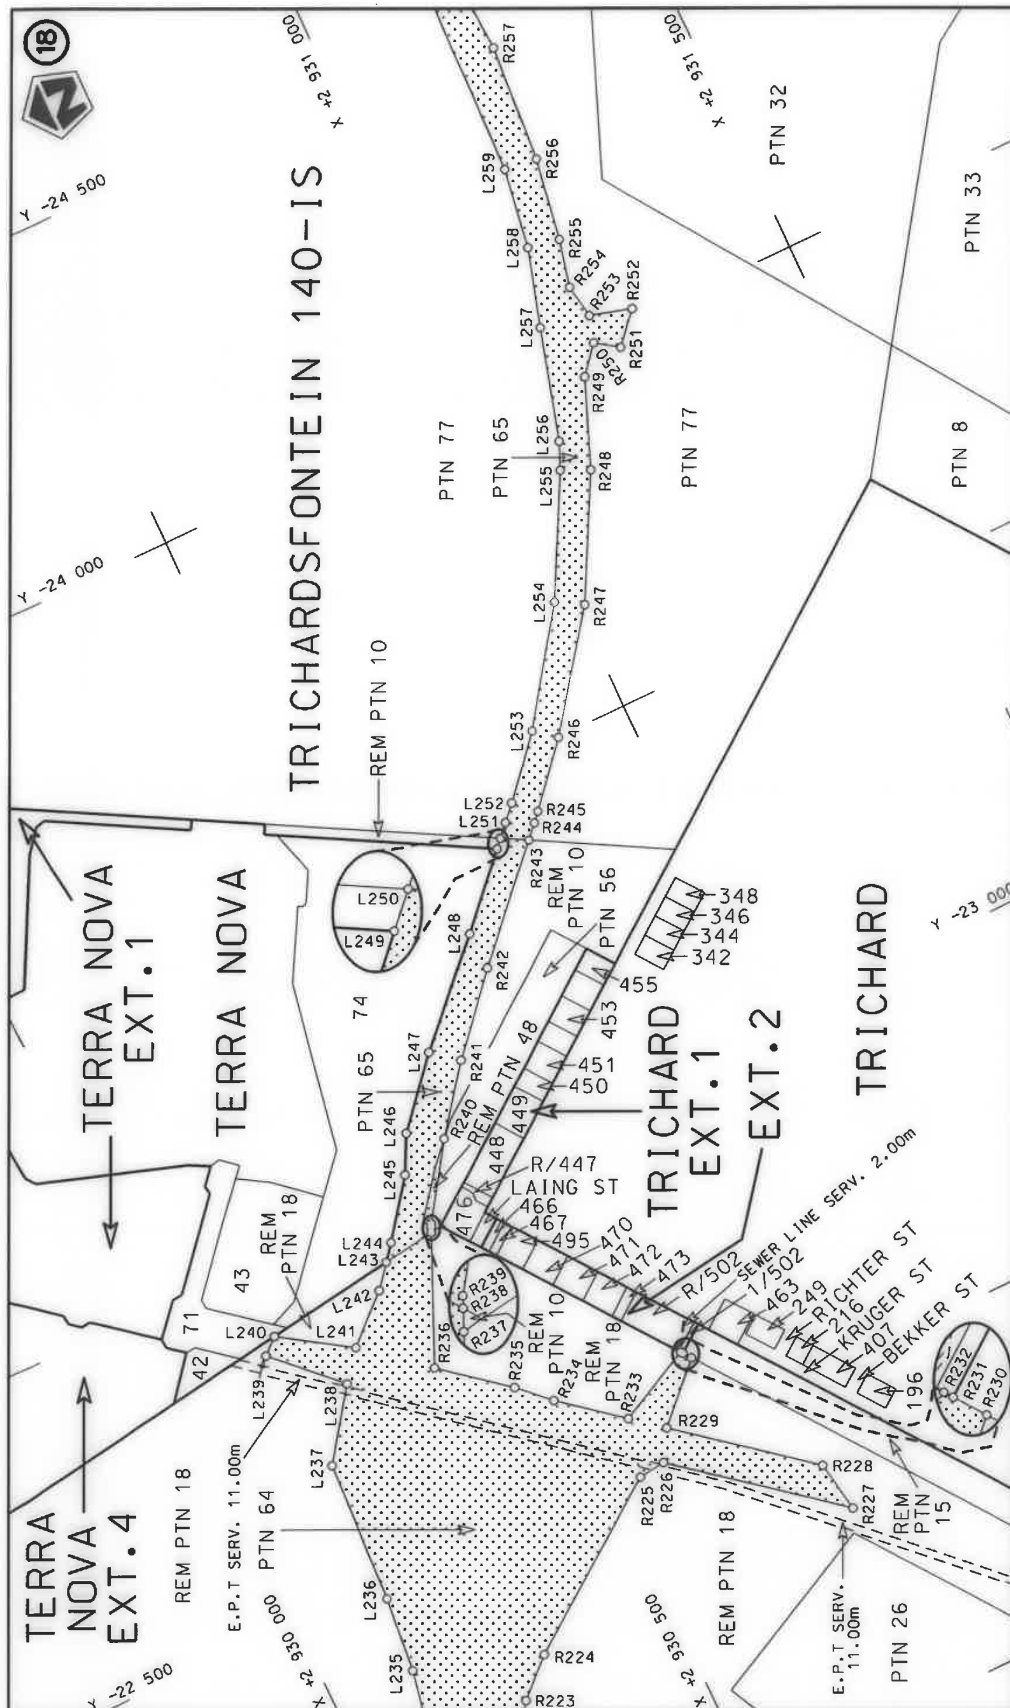


Die Suid Afrikaanse Nasionale Padagentskap MSB Bpk The South African National Roads Agency SOC Ltd	Die figuur getoon The figure shown		steldie padreserwe voor van 'n gedeelte represents the road reserve of a portion van Nasionale Roete N17 of National Route N17	3 Seksie Section	Vel Sheet 10 of 27 Plan P1040/18
---	---------------------------------------	---	---	------------------------	--

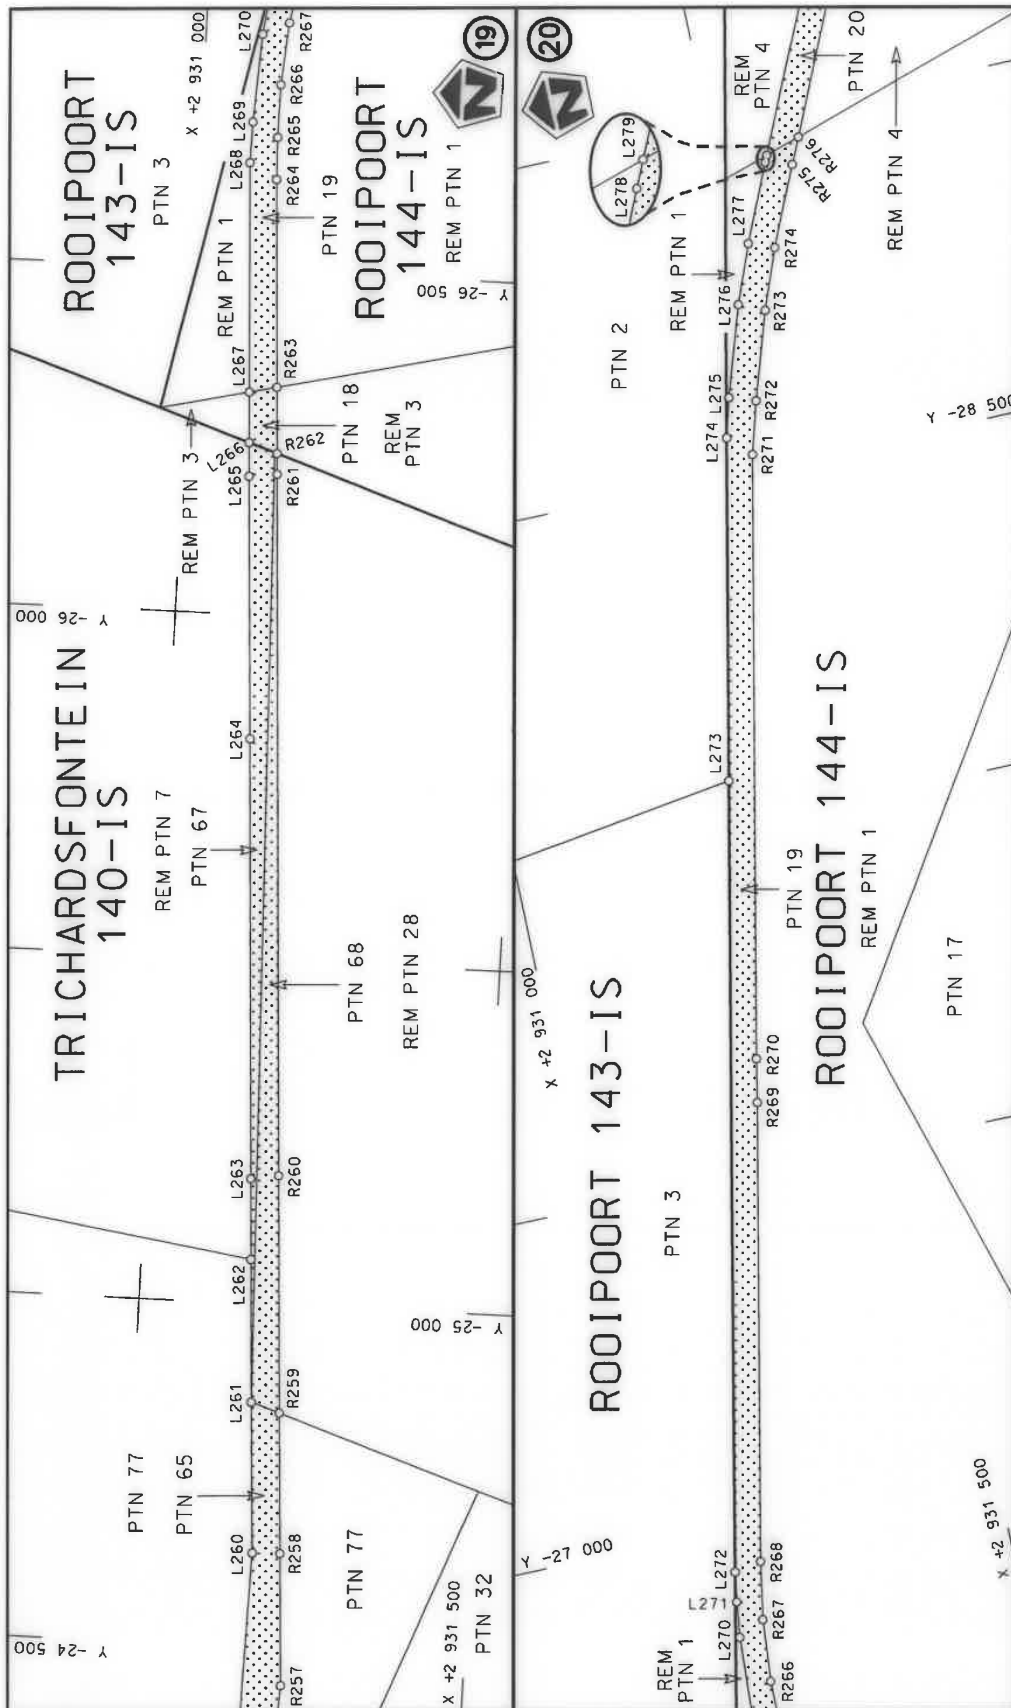


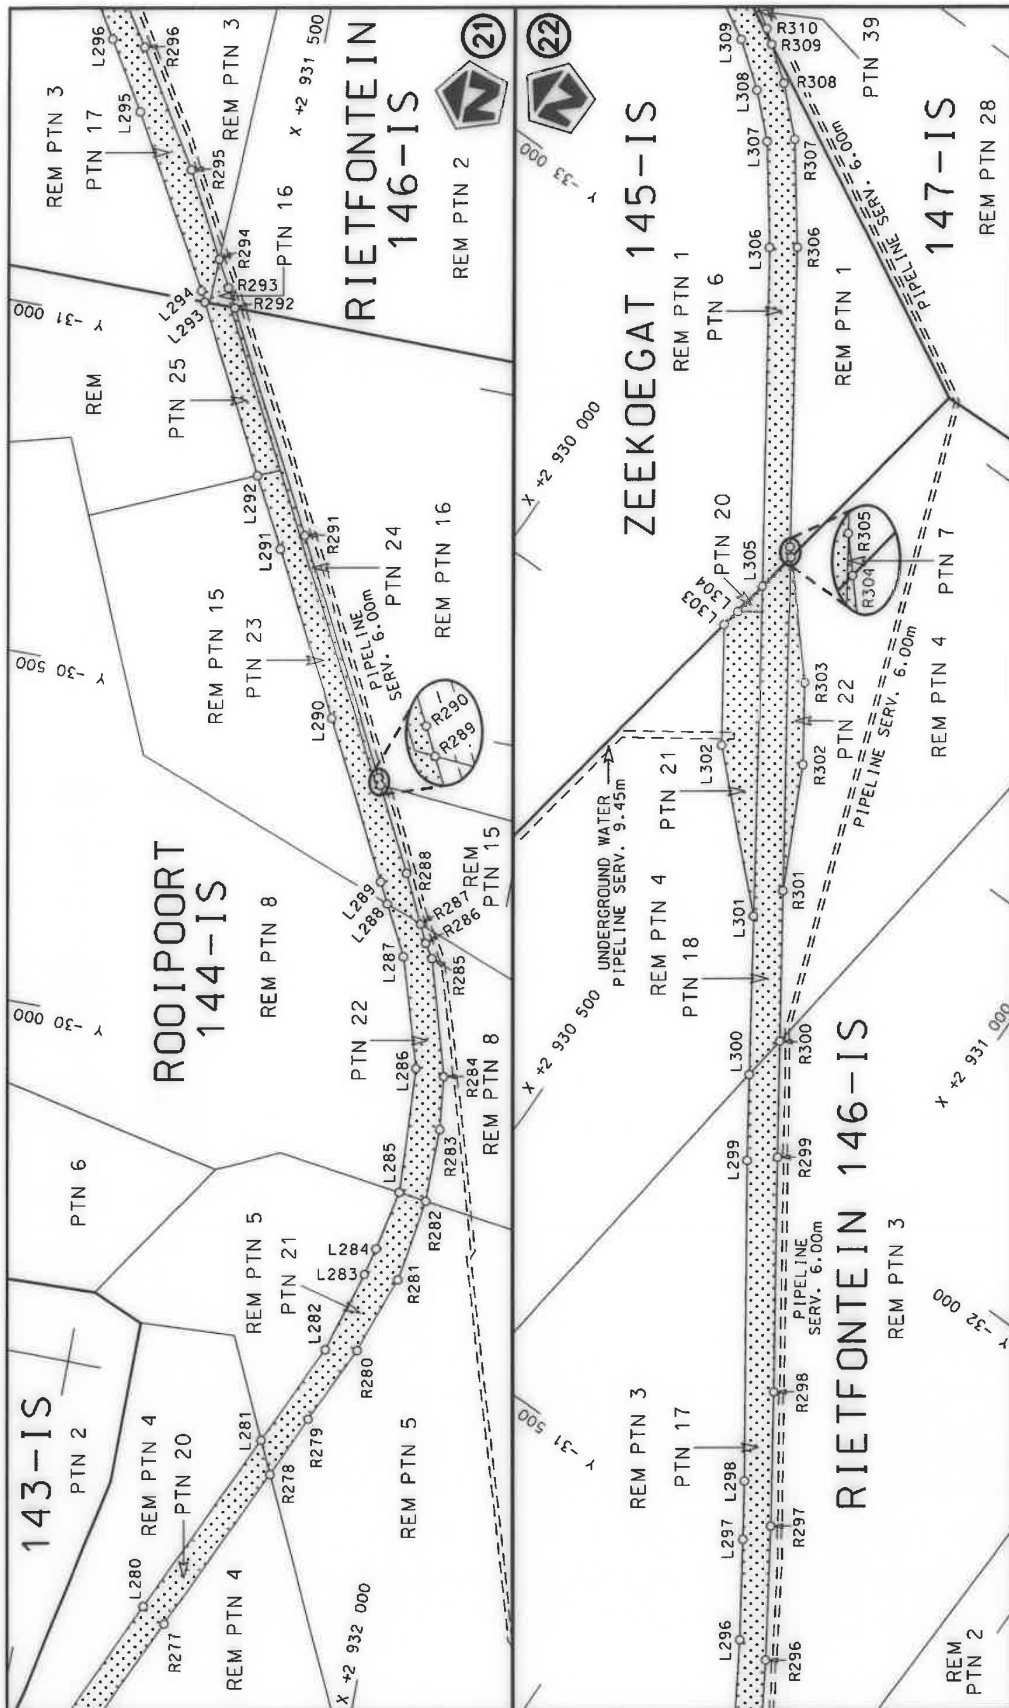


Die Suid Afrikaanse Nasionale Padagentskap MSB Bpk The South African National Roads Agency SOC Ltd	Die figuur getoon The figure shown	steldie podreserwe voor van 'n gedeelte represents the road reserve of a portion van Nasionale Roete N17 of National Route N17	3	Vel Sheet 12 of 27	Plan P1040/18
---	---------------------------------------	---	---	-----------------------	------------------

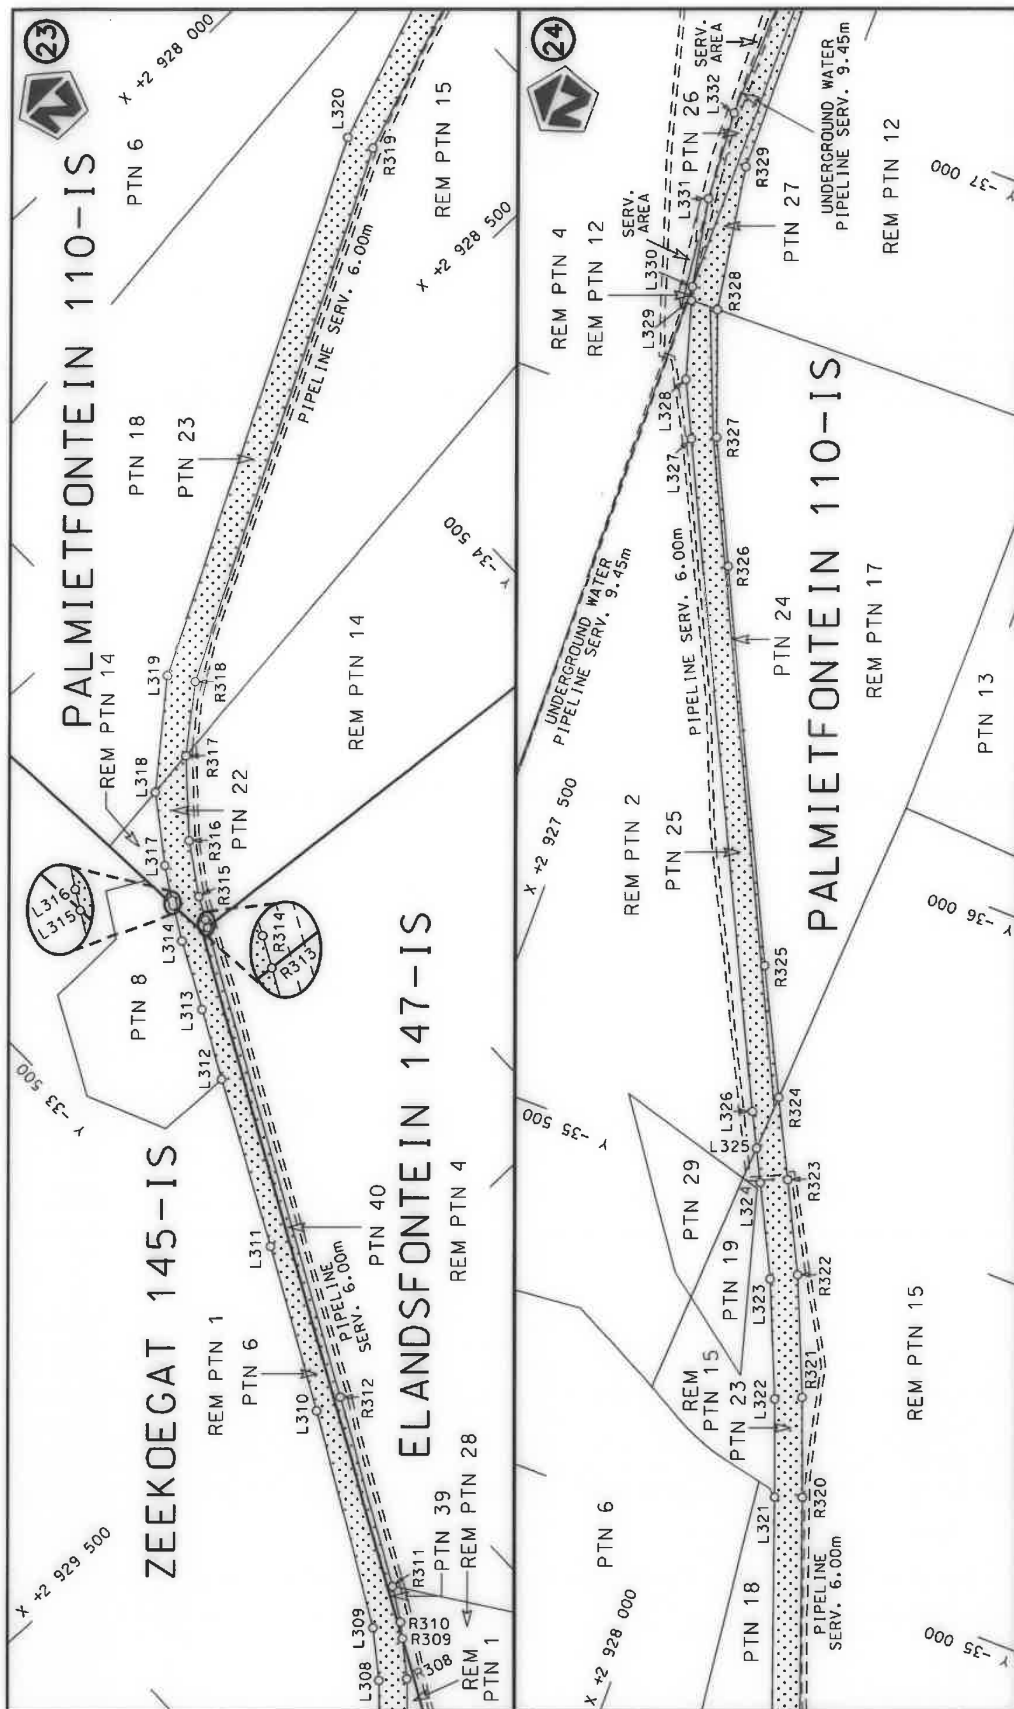


Die Suid Afrikaanse Nasionale Padagentskap MSB Bpk The South African National Roads Agency SOC Ltd	Die figuur getoon The figure shown	steldie padreserwe voor van 'n gedeelte represents the road reserve of a portion van Nasionale Roete N17 of National Route N17	Vel Sheet 13 of 27 Plan P1040/18
---	---------------------------------------	---	---

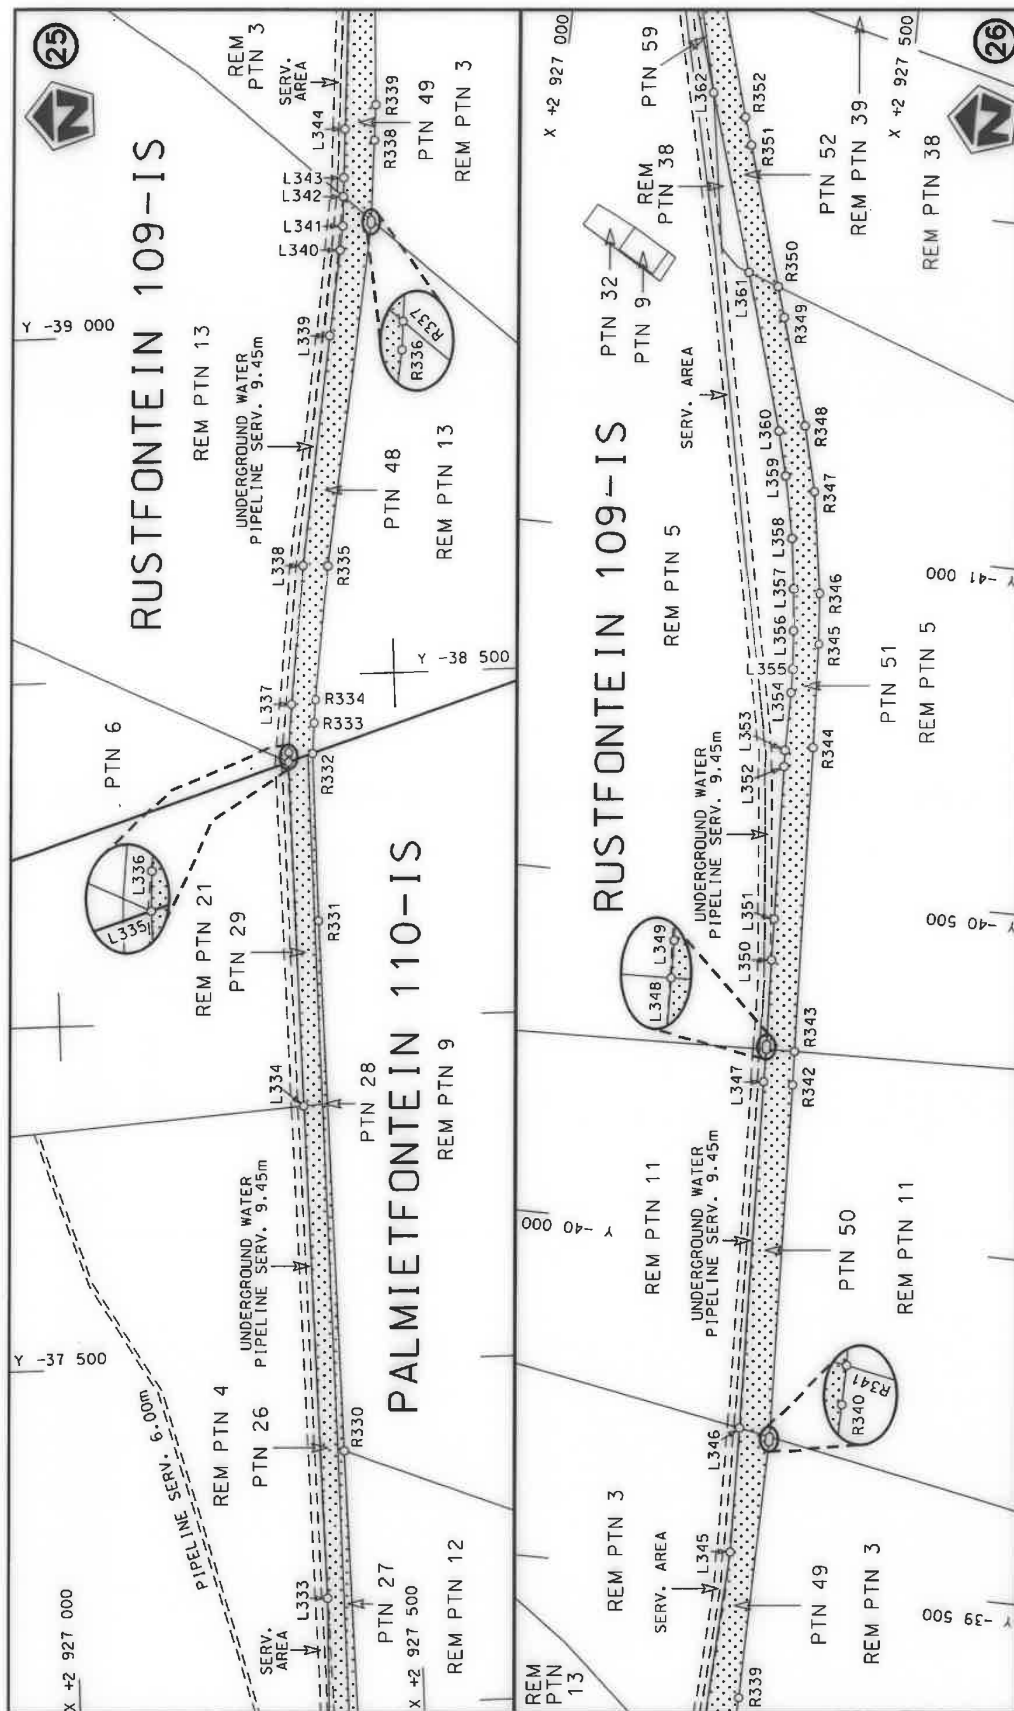


Die Suid Afrikaanse Nasionale Padagentyskap MSB Bpk The South African National Roads Agency SOC Ltd	Die figuur getoon The figure shown	steldie padreserwe voor van 'n gedeelte represents the road reserve of a portion van Nasionale Roete N17 of National Route N17	Vel Sheet 14 of 27 Plan P1040/18
--	---------------------------------------	---	--

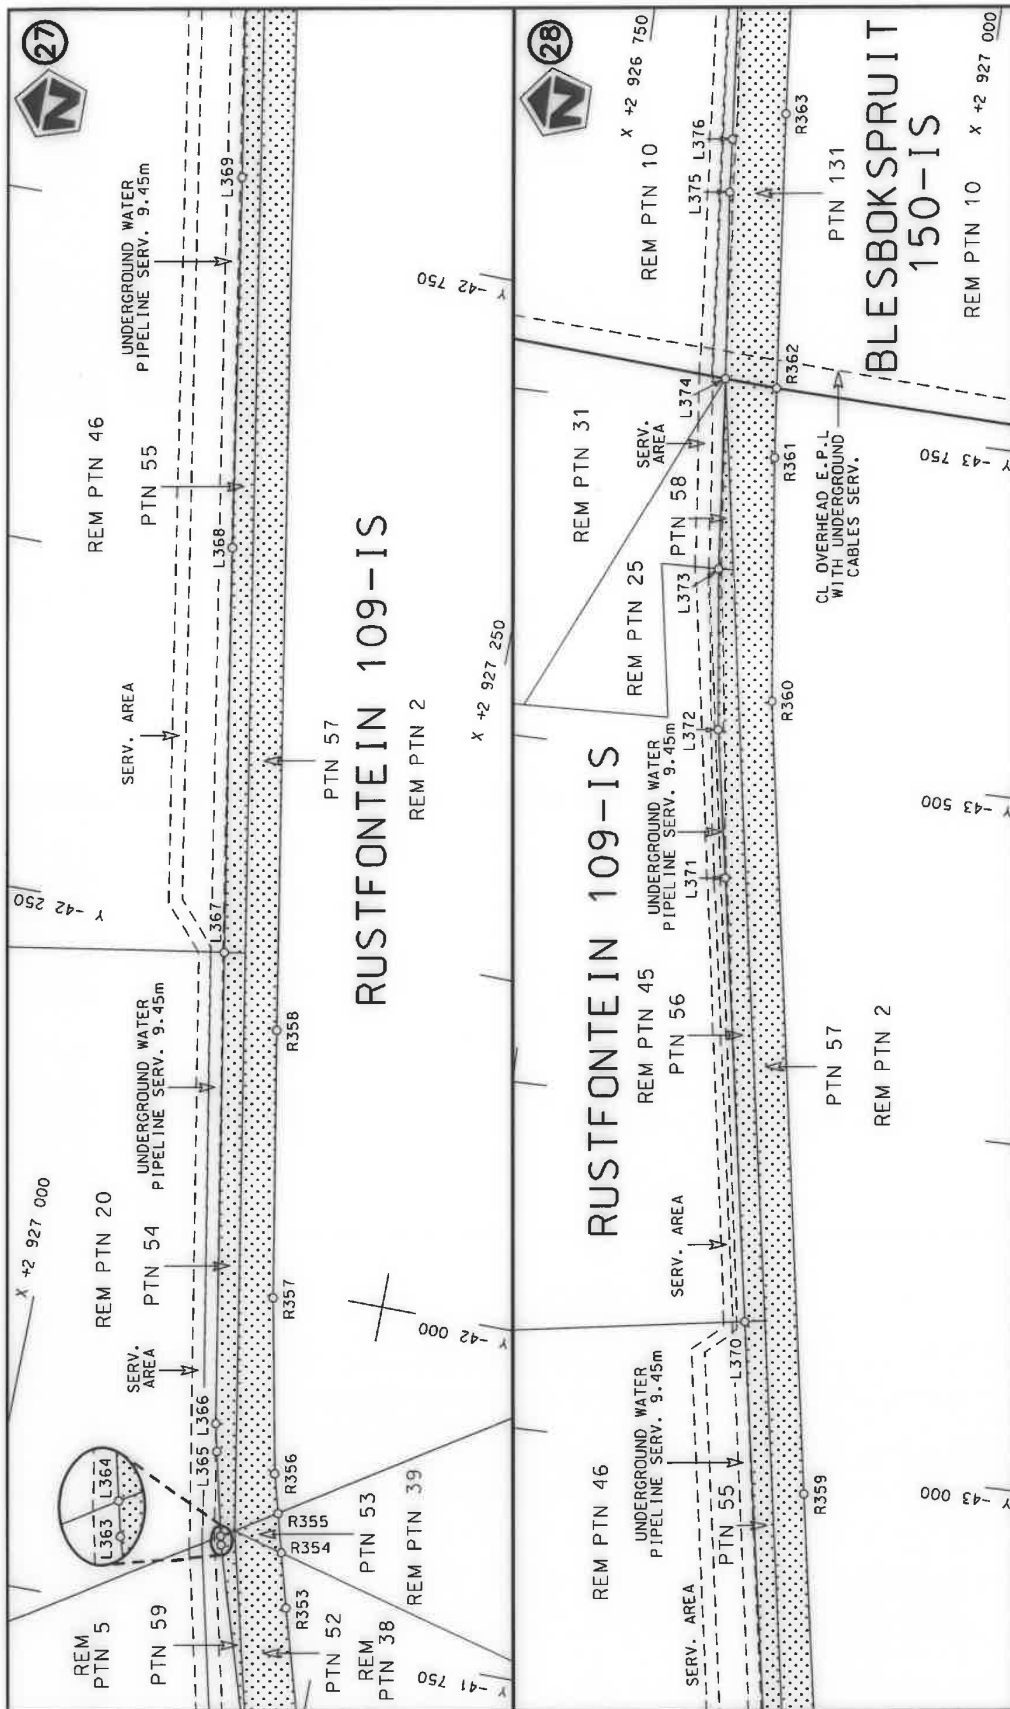


Die Suid Afrikaanse Nasionale Padagentskap MSB Bpk The South African National Roads Agency SOC Ltd	Die figuur getoon The figure shown		steldie padreserwe voor van 'n gedeelte represents the road reserve of a portion van Nasionale Roete N17 of National Route	3	Vel Sheet 15 of 27	Plan P1040/18
---	---------------------------------------	---	---	---	-----------------------	------------------

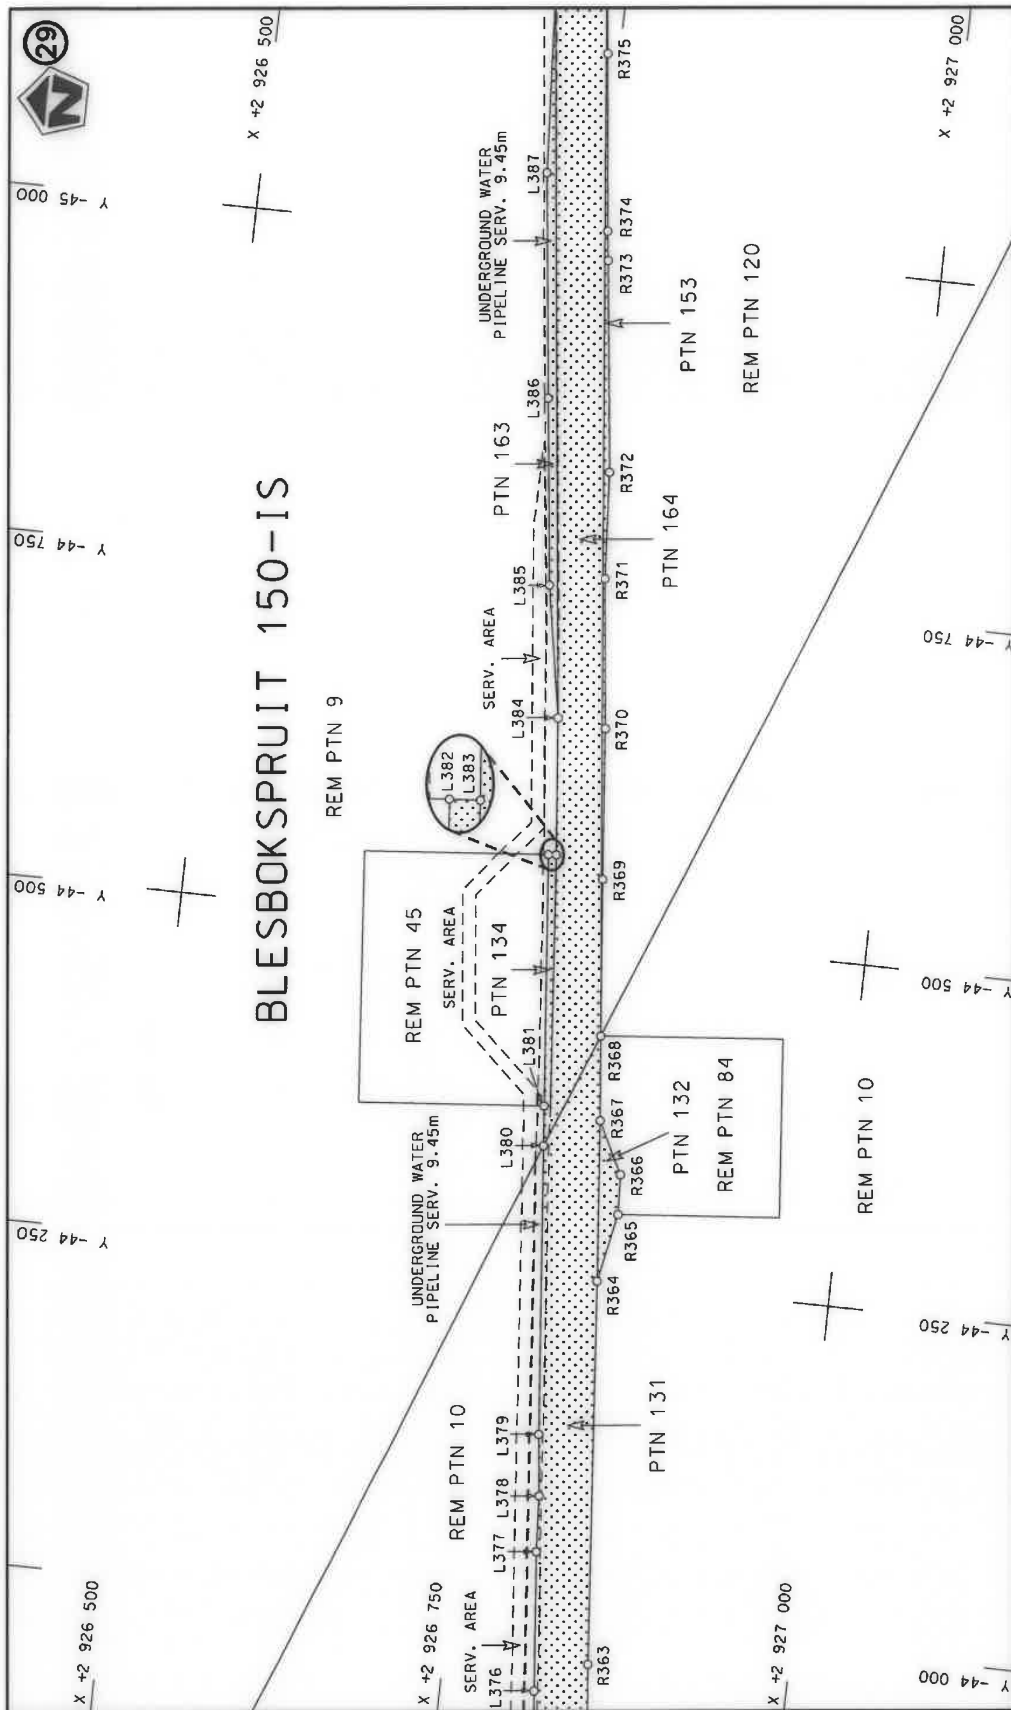

Die Suid Afrikaanse Nasionale Padagentskap MSB Bpk The South African National Roads Agency SOC Ltd	Die figuur getoon The figure shown		steldie padreserwe voor van 'n gedeelte represents the road reserve of a portion van Nasionale Roete N17 Sektie of National Route Section	Vel Sheet	16	van of	27
				Plan	P1040/18		

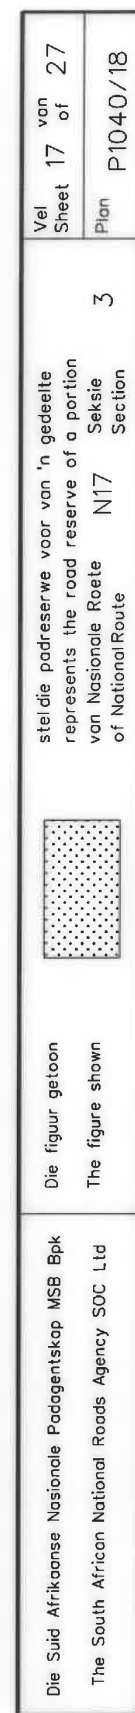

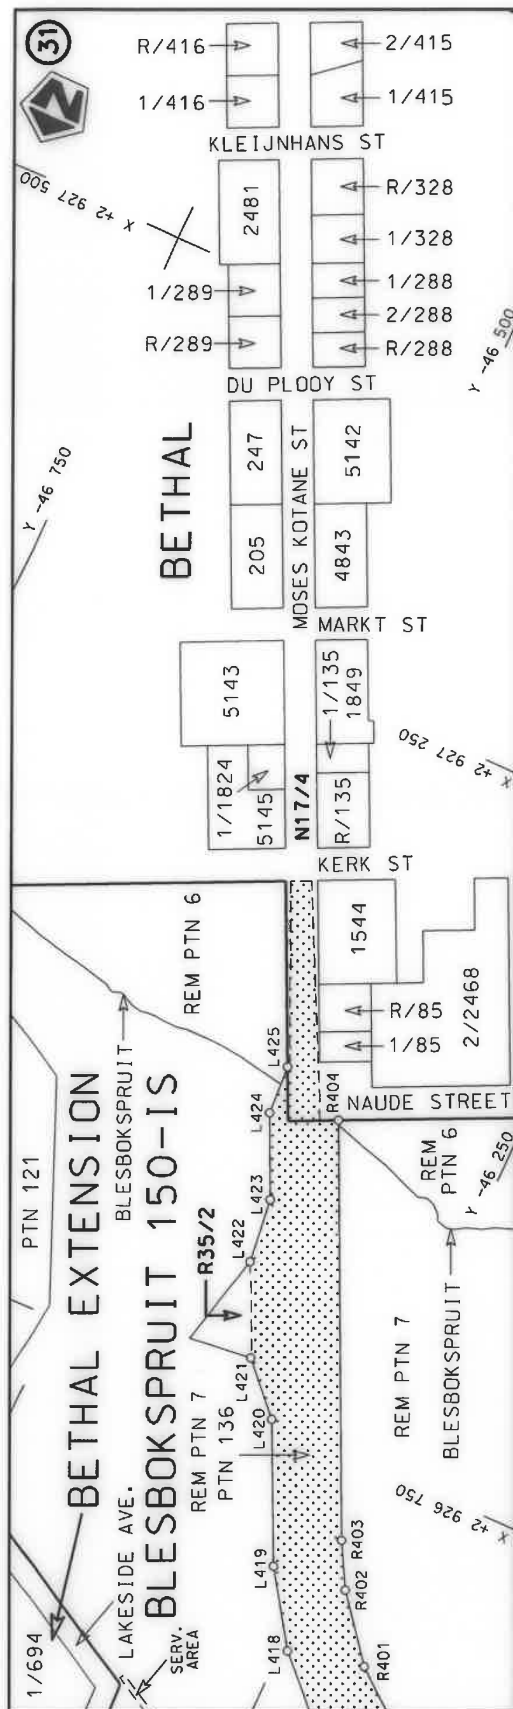

Die Suid Afrikaanse Nasionale Padagentskap MSB Bpk The South African National Roads Agency SOC Ltd	Die figuur getoon The figure shown		steldie padreserwe voor van 'n gedeelte represents the road reserve of a portion van Nasionale Roete N17 of National Route	3	Vel Sheet	18 of	27 of
							Plan P1040/18

PADRESERWE KOÖRDINATE / ROAD RESERVE CO-ORDINATES									
LINKERKANT/LEFT HAND SIDE					REGTERKANT/RIGHT HAND SIDE				
	Y		X	WG 29°		Y		X	
L1	13 892.55	2	920 833.29		R1	13 864.65	2	920 922.13	
L2	13 821.55	2	920 849.68		R2	13 837.90	2	920 927.98	
L3	13 697.45	2	920 875.62		R3	13 670.62	2	920 965.40	
L4	13 569.57	2	920 899.12		R4	13 558.03	2	920 990.59	
L5	13 462.61	2	920 923.30		R5	13 399.84	2	921 019.42	
L6	13 384.17	2	920 941.03		R6	13 067.20	2	921 091.08	
L7	13 033.60	2	921 013.33		R7	13 022.37	2	921 103.22	
L8	12 990.45	2	921 021.84		R8	12 631.52	2	921 182.77	
L9	12 962.90	2	921 027.08		R9	12 277.72	2	921 254.78	
L10	12 623.56	2	921 099.99		R10	12 074.26	2	921 296.19	
L11	12 057.77	2	921 218.11		R11	11 841.94	2	921 339.33	
L12	11 829.26	2	921 260.31		R12	11 607.98	2	921 371.39	
L13	11 599.00	2	921 291.91		R13	11 538.35	2	921 377.56	
L14	11 533.58	2	921 297.66		R14	11 372.80	2	921 392.23	
L15	11 258.98	2	921 314.25		R15	11 136.93	2	921 402.24	
L16	11 128.04	2	921 322.16		R16	10 900.85	2	921 401.13	
L17	10 903.11	2	921 321.06		R17	10 664.19	2	921 388.82	
L18	10 671.05	2	921 309.07		R18	10 423.35	2	921 364.74	
L19	10 439.82	2	921 286.17		R19	10 196.56	2	921 331.34	
L20	10 209.89	2	921 252.58		R20	10 071.48	2	921 309.13	
L21	10 087.09	2	921 230.73		R21	10 042.06	2	921 303.24	
L22	10 057.70	2	921 224.82		R22	9 964.67	2	921 286.32	
L23	9 981.85	2	921 208.19		R23	9 818.17	2	921 250.58	
L24	9 823.63	2	921 169.64		R24	9 735.30	2	921 230.36	
L25	9 756.10	2	921 153.19		R25	9 508.78	2	921 163.80	
L26	9 533.19	2	921 087.60		R26	9 285.67	2	921 086.70	
L27	9 313.59	2	921 011.66		R27	9 066.30	2	920 999.13	
L28	9 097.75	2	920 925.63		R28	8 753.97	2	920 866.03	
L29	8 785.41	2	920 792.43		R29	8 525.02	2	920 777.69	
L30	8 560.39	2	920 694.29		R30	8 198.66	2	920 656.10	
L31	8 434.85	2	920 640.35		R31	7 916.34	2	920 604.75	
L32	8 082.67	2	920 537.61		R32	7 876.02	2	920 596.89	
L33	7 854.39	2	920 506.46		R33	7 816.99	2	920 586.17	
L34	7 813.02	2	920 497.12		R34	7 811.93	2	920 585.25	
L35	7 666.47	2	920 495.13		R35	7 615.53	2	920 573.17	
L36	7 515.65	2	920 493.09		R36	7 399.21	2	920 578.12	
L37	7 354.10	2	920 502.64		R37	7 157.74	2	920 611.01	
L38	7 312.88	2	920 505.08		R38	7 064.72	2	920 623.67	
L39	7 048.68	2	920 545.35		R39	6 832.94	2	920 671.70	
L40	6 816.68	2	920 593.36		R40	6 776.98	2	920 686.29	
L41	6 670.17	2	920 610.35		R41	6 597.99	2	920 732.96	
L42	6 593.23	2	920 619.44		R42	6 490.97	2	920 762.66	
L43	6 493.86	2	920 623.40		R43	6 406.47	2	920 795.03	
L44	6 404.29	2	920 610.00		R44	6 331.41	2	920 841.76	
L45	6 292.20	2	920 582.80		R45	6 327.92	2	920 843.94	
L46	6 231.10	2	920 574.23		R46	6 227.49	2	920 920.94	
L47	6 214.80	2	920 571.94		R47	6 183.85	2	920 948.64	
L48	6 189.42	2	920 571.97		R48	6 141.86	2	920 964.82	
L49	6 154.56	2	920 575.25		R49	6 097.31	2	920 969.33	
L50	6 118.15	2	920 585.82		R50	6 077.24	2	920 968.83	
L51	6 089.38	2	920 594.17		R51	6 023.49	2	920 971.73	
Vel Sheet 19					Van of 27		P1040/18		

PADRESERWE KOÖRDINATE / ROAD RESERVE CO-ORDINATES						
LINKERKANT/LEFT HAND SIDE				REGTERKANT/RIGHT HAND SIDE		
	Y	X	WG 29°		Y	X
L52	6 047.61	2 920 626.70		R52	6 001.39	2 920 972.89
L53	6 007.41	2 920 658.14		R53	5 886.17	2 920 913.75
L54	5 920.51	2 920 725.81		R54	5 718.22	2 920 902.79
L55	5 706.30	2 920 809.33		R55	5 309.34	2 920 987.25
L56	5 441.19	2 920 878.32		R56	5 070.82	2 921 041.66
L57	5 298.26	2 920 907.78		R57	4 834.74	2 921 105.83
L58	5 091.70	2 920 912.61		R58	4 704.84	2 921 146.95
L59	4 930.74	2 920 953.90		R59	4 601.50	2 921 179.66
L60	4 916.63	2 920 978.36		R60	4 470.60	2 921 227.10
L61	4 921.91	2 920 997.83		R61	4 371.49	2 921 263.02
L62	4 811.81	2 921 027.86		R62	3 727.00	2 921 511.71
L63	4 710.74	2 921 059.85		R63	2 355.92	2 922 040.79
L64	4 575.38	2 921 102.70		R64	1 687.45	2 922 298.73
L65	4 400.53	2 921 166.07		R65	972.72	2 922 574.52
L66	4 380.27	2 921 173.89		R66	851.14	2 922 619.65
L67	3 849.82	2 921 378.57		R67	755.44	2 922 655.18
L68	2 312.96	2 921 971.60		R68	524.15	2 922 734.39
L69	1 627.35	2 922 236.15		R69	464.49	2 922 754.82
L70	1 016.00	2 922 472.07		R70	202.76	2 922 836.98
L71	788.77	2 922 556.43		R71	168.20	2 922 847.83
L72	728.22	2 922 578.90		R72	- 128.93	2 922 932.80
L73	555.38	2 922 634.27		R73	- 353.34	2 922 990.80
L74	336.27	2 922 704.47		R74	- 720.69	2 923 080.72
L75	169.75	2 922 761.73		R75	-2 273.82	2 923 460.92
L76	149.48	2 922 767.52		R76	-2 567.63	2 923 532.84
L77	- 167.76	2 922 858.24		R77	-2 977.96	2 923 633.29
L78	- 540.09	2 922 953.20		R78	-3 151.60	2 923 672.71
L79	- 568.45	2 922 960.16		R79	-3 207.42	2 923 683.42
L80	-2 365.21	2 923 400.08		R80	-3 384.76	2 923 717.63
L81	-2 584.91	2 923 454.71		R81	-3 619.33	2 923 754.53
L82	-2 638.24	2 923 463.95		R82	-3 854.97	2 923 783.47
L83	-2 688.28	2 923 480.02		R83	-4 032.35	2 923 799.22
L84	-2 939.34	2 923 541.47		R84	-5 989.29	2 923 939.94
L85	-3 168.20	2 923 593.43		R85	-6 094.09	2 923 947.48
L86	-3 277.04	2 923 614.31		R86	-6 354.37	2 923 966.20
L87	-3 398.70	2 923 637.86		R87	-6 595.50	2 923 988.46
L88	-3 630.56	2 923 674.31		R88	-6 835.56	2 924 020.58
L89	-3 863.48	2 923 702.93		R89	-7 074.09	2 924 062.38
L90	-4 097.26	2 923 723.70		R90	-7 310.74	2 924 113.88
L91	-5 960.47	2 923 857.65		R91	-7 545.07	2 924 175.00
L92	-6 001.60	2 923 860.61		R92	-7 625.68	2 924 197.94
L93	-6 421.30	2 923 890.79		R93	-8 397.05	2 924 417.39
L94	-6 604.63	2 923 907.74		R94	-8 974.03	2 924 581.54
L95	-6 847.94	2 923 940.26		R95	-9 090.09	2 924 688.96
L96	-7 089.75	2 923 982.65		R96	-9 203.20	2 924 723.32
L97	-7 329.62	2 924 034.88		R97	-9 221.20	2 924 856.80
L98	-7 507.76	2 924 081.31		R98	-9 282.84	2 924 847.65
L99	-7 704.67	2 924 136.95		R99	-9 281.01	2 924 835.08
L100	-8 481.43	2 924 356.44		R100	-9 312.12	2 924 806.30
L101	-8 628.42	2 924 397.98		R101	-9 344.49	2 924 803.48
L102	-8 744.67	2 924 421.44		R102	-9 466.59	2 924 750.40
				Vel Sheet	20 Van of	27 P1040/18

PADRESERWE KOÖRDINATE / ROAD RESERVE CO-ORDINATES						
LINKERKANT/LEFT HAND SIDE				REGTERKANT/RIGHT HAND SIDE		
	Y	X	WG 29°		Y	X
L103	-8 928.62	2 924 469.08		R103	-9 538.88	2 924 739.64
L104	-9 003.44	2 924 459.46		R104	-9 590.46	2 924 754.18
L105	-9 104.56	2 924 415.02		R105	-9 936.20	2 924 851.66
L106	-9 137.21	2 924 408.39		R106	-10 453.92	2 924 997.63
L107	-9 153.21	2 924 388.11		R107	-11 489.05	2 925 289.49
L108	-9 148.21	2 924 360.72		R108	-11 577.96	2 925 315.57
L109	-9 210.91	2 924 351.36		R109	-11 674.84	2 925 339.14
L110	-9 231.91	2 924 496.51		R110	-11 773.24	2 925 355.51
L111	-9 257.67	2 924 501.12		R111	-11 872.59	2 925 364.60
L112	-9 393.84	2 924 529.66		R112	-11 972.30	2 925 366.33
L113	-9 610.20	2 924 645.20		R113	-12 071.90	2 925 360.72
L114	-9 713.15	2 924 700.18		R114	-12 164.47	2 925 351.17
L115	-9 926.32	2 924 760.34		R115	-12 273.93	2 925 340.96
L116	-10 206.30	2 924 839.37		R116	-12 321.54	2 925 336.52
L117	-10 423.90	2 924 901.51		R117	-12 504.50	2 925 319.43
L118	-10 567.97	2 924 942.66		R118	-12 590.43	2 925 315.34
L119	-11 600.45	2 925 235.82		R119	-12 676.38	2 925 319.06
L120	-11 691.09	2 925 259.65		R120	-12 748.36	2 925 328.76
L121	-11 783.61	2 925 275.06		R121	-12 761.62	2 925 330.55
L122	-11 877.00	2 925 283.79		R122	-12 840.21	2 925 348.54
L123	-11 970.74	2 925 285.41		R123	-12 850.40	2 925 322.06
L124	-12 063.89	2 925 274.63		R124	-12 929.95	2 925 347.61
L125	-12 221.54	2 925 256.91		R125	-13 020.69	2 925 386.40
L126	-12 264.30	2 925 252.11		R126	-13 246.97	2 925 497.05
L127	-12 273.42	2 925 251.08		R127	-13 473.15	2 925 607.60
L128	-12 495.90	2 925 226.08		R128	-13 750.85	2 925 750.25
L129	-12 571.07	2 925 223.02		R129	-13 822.98	2 925 800.33
L130	-12 590.24	2 925 222.24		R130	-13 945.00	2 925 902.04
L131	-12 684.05	2 925 232.76		R131	-14 046.45	2 926 026.14
L132	-12 776.20	2 925 250.83		R132	-14 100.97	2 926 103.85
L133	-12 871.14	2 925 272.60		R133	-14 395.34	2 926 494.03
L134	-12 948.33	2 925 297.71		R134	-14 507.15	2 926 644.84
L135	-13 044.85	2 925 336.99		R135	-14 553.06	2 926 712.59
L136	-13 267.93	2 925 446.06		R136	-14 590.30	2 926 786.49
L137	-13 490.89	2 925 555.08		R137	-14 630.97	2 926 882.72
L138	-13 702.89	2 925 664.10		R138	-14 671.64	2 926 978.96
L139	-13 777.90	2 925 707.52		R139	-14 784.41	2 927 047.22
L140	-13 853.57	2 925 760.06		R140	-14 876.12	2 927 085.21
L141	-13 898.59	2 925 797.37		R141	-14 885.31	2 927 092.10
L142	-13 924.55	2 925 818.88		R142	-14 969.44	2 927 155.05
L143	-13 990.19	2 925 883.61		R143	-15 142.53	2 927 322.36
L144	-14 019.87	2 925 918.84		R144	-15 433.89	2 927 621.68
L145	-14 049.56	2 925 954.05		R145	-15 511.58	2 927 702.56
L146	-14 095.17	2 926 013.80		R146	-15 609.92	2 927 792.50
L147	-14 444.45	2 926 471.86		R147	-15 656.99	2 927 819.36
L148	-14 520.95	2 926 552.69		R148	-15 837.72	2 927 883.34
L149	-14 604.42	2 926 620.39		R149	-15 902.09	2 927 895.58
L150	-14 805.26	2 926 759.97		R150	-15 959.45	2 927 906.36
L151	-14 859.56	2 926 819.42		R151	-16 240.01	2 927 942.73
L152	-14 913.89	2 926 741.07		R152	-16 441.60	2 927 965.80
L153	-14 972.49	2 926 778.12		R153	-16 540.83	2 927 963.80
				Vel Sheet	21 of	Van 27 P1040/18

PADRESERWE KOÖRDINATE / ROAD RESERVE CO-ORDINATES									
LINKERKANT/LEFT HAND SIDE					REGTERKANT/RIGHT HAND SIDE				
	Y	X	WG 29°			Y	X		
L154	-14 942.16	2 926 810.94		R154	-16 609.27	2 927 956.62			
L155	-15 002.00	2 926 859.00		R155	-16 669.47	2 927 948.00			
L156	-15 114.05	2 926 949.00		R156	-16 731.76	2 927 937.49			
L157	-15 159.28	2 926 997.09		R157	-16 751.00	2 927 935.04			
L158	-15 177.81	2 927 053.91		R158	-16 814.28	2 927 924.89			
L159	-15 211.23	2 927 229.76		R159	-16 828.42	2 927 921.76			
L160	-15 230.50	2 927 290.78		R160	-16 863.55	2 927 917.08			
L161	-15 259.15	2 927 345.65		R161	-16 873.14	2 927 915.81			
L162	-15 371.45	2 927 475.53		R162	-16 936.75	2 927 908.51			
L163	-15 413.20	2 927 525.46		R163	-16 997.04	2 927 901.75			
L164	-15 454.97	2 927 575.35		R164	-17 037.69	2 927 895.72			
L165	-15 544.64	2 927 676.13		R165	-17 045.39	2 927 895.52			
L166	-15 653.69	2 927 752.39		R166	-17 183.66	2 927 884.73			
L167	-15 753.19	2 927 813.54		R167	-17 309.99	2 927 874.73			
L168	-15 859.35	2 927 847.44		R168	-17 365.55	2 927 872.78			
L169	-15 925.78	2 927 857.01		R169	-17 410.54	2 927 871.75			
L170	-16 272.96	2 927 907.12		R170	-17 425.96	2 927 871.62			
L171	-16 390.85	2 927 917.22		R171	-17 448.06	2 927 872.48			
L172	-16 509.24	2 927 917.90		R172	-17 487.00	2 927 875.63			
L173	-16 627.24	2 927 909.09		R173	-17 529.86	2 927 882.51			
L174	-16 762.02	2 927 892.70		R174	-17 593.82	2 927 885.14			
L175	-16 788.44	2 927 888.55		R175	-17 789.12	2 927 893.18			
L176	-16 864.21	2 927 879.64		R176	-17 964.58	2 927 898.02			
L177	-16 928.23	2 927 872.11		R177	-18 046.03	2 927 902.36			
L178	-17 060.79	2 927 856.19		R178	-18 087.37	2 927 903.35			
L179	-17 189.32	2 927 843.86		R179	-18 233.29	2 927 911.02			
L180	-17 330.33	2 927 837.96		R180	-18 300.28	2 927 914.72			
L181	-17 446.24	2 927 839.09		R181	-18 423.92	2 927 933.55			
L182	-17 510.66	2 927 840.71		R182	-18 541.95	2 927 978.22			
L183	-17 587.84	2 927 843.54		R183	-18 645.99	2 928 045.63			
L184	-17 634.41	2 927 845.25		R184	-18 754.52	2 928 158.39			
L185	-17 759.96	2 927 851.55		R185	-18 835.41	2 928 258.34			
L186	-17 882.65	2 927 857.88		R186	-19 047.46	2 928 520.38			
L187	-18 214.25	2 927 871.35		R187	-19 096.96	2 928 581.53			
L188	-18 296.04	2 927 875.04		R188	-19 176.25	2 928 670.26			
L189	-18 420.24	2 927 891.21		R189	-19 223.77	2 928 714.37			
L190	-18 459.46	2 927 902.04		R190	-19 287.01	2 928 770.83			
L191	-18 499.25	2 927 916.44		R191	-19 300.54	2 928 780.35			
L192	-18 558.07	2 927 938.92		R192	-19 372.73	2 928 832.05			
L193	-18 578.07	2 927 947.69		R193	-19 422.19	2 928 861.36			
L194	-18 647.28	2 927 992.76		R194	-19 444.02	2 928 873.91			
L195	-18 679.95	2 928 018.24		R195	-19 887.53	2 929 116.36			
L196	-18 708.32	2 928 045.33		R196	-19 942.24	2 929 146.22			
L197	-18 775.77	2 928 124.93		R197	-20 043.19	2 929 201.23			
L198	-18 853.25	2 928 219.66		R198	-20 125.32	2 929 246.16			
L199	-18 864.98	2 928 234.00		R199	-20 158.67	2 929 265.61			
L200	-19 073.59	2 928 490.39		R200	-20 194.55	2 929 281.74			
L201	-19 111.14	2 928 537.88		R201	-20 292.09	2 929 327.92			
L202	-19 126.11	2 928 553.07		R202	-20 367.56	2 929 362.84			
L203	-19 239.65	2 928 677.14		R203	-20 495.26	2 929 422.86			
L204	-19 326.42	2 928 753.25		R204	-20 508.98	2 929 429.32			
					Vel Sheet	22	Van of	27	P1040/18

PADRESERWE KOÖRDINATE / ROAD RESERVE CO-ORDINATES									
LINKERKANT/LEFT HAND SIDE					REGTERKANT/RIGHT HAND SIDE				
	Y	X	WG 29°			Y	X		
L205	-19 358.74	2 928 774.00		R205	-20 556.61	2 929 450.89			
L206	-19 473.86	2 928 847.44		R206	-20 587.37	2 929 465.05			
L207	-19 656.14	2 928 947.14		R207	-20 616.36	2 929 478.38			
L208	-19 727.63	2 928 983.08		R208	-20 660.01	2 929 498.20			
L209	-19 842.28	2 929 045.52		R209	-20 683.85	2 929 509.13			
L210	-20 001.62	2 929 132.31		R210	-20 703.48	2 929 518.26			
L211	-20 096.52	2 929 183.47		R211	-21 053.86	2 929 678.97			
L212	-20 184.88	2 929 229.61		R212	-21 114.73	2 929 707.13			
L213	-20 229.22	2 929 252.34		R213	-21 156.22	2 929 726.11			
L214	-20 311.55	2 929 292.77		R214	-21 183.86	2 929 738.67			
L215	-20 508.78	2 929 384.57		R215	-21 515.41	2 929 891.09			
L216	-20 596.85	2 929 423.90		R216	-21 692.85	2 929 973.22			
L217	-20 684.43	2 929 463.10		R217	-21 703.55	2 929 978.76			
L218	-20 706.01	2 929 463.23		R218	-21 883.56	2 930 060.66			
L219	-20 724.05	2 929 453.20		R219	-21 914.72	2 930 074.86			
L220	-20 765.27	2 929 465.92		R220	-22 109.97	2 930 165.54			
L221	-20 767.28	2 929 489.90		R221	-22 138.61	2 930 178.83			
L222	-20 782.55	2 929 506.03		R222	-22 183.37	2 930 205.41			
L223	-20 963.90	2 929 591.64		R223	-22 251.49	2 930 251.78			
L224	-21 097.39	2 929 653.03		R224	-22 300.65	2 930 305.14			
L225	-21 109.22	2 929 658.48		R225	-22 473.65	2 930 542.81			
L226	-21 439.43	2 929 810.37		R226	-22 478.68	2 930 582.08			
L227	-21 663.65	2 929 913.47		R227	-22 300.45	2 930 801.70			
L228	-21 745.34	2 929 949.45		R228	-22 375.81	2 930 788.16			
L229	-21 772.48	2 929 961.41		R229	-22 522.20	2 930 607.78			
L230	-21 877.87	2 930 006.09		R230	-22 599.20	2 930 683.90			
L231	-21 974.21	2 930 038.15		R231	-22 610.28	2 930 675.57			
L232	-21 990.63	2 930 043.62		R232	-22 613.34	2 930 673.27			
L233	-22 121.97	2 930 076.18		R233	-22 558.06	2 930 563.63			
L234	-22 217.57	2 930 094.83		R234	-22 629.13	2 930 476.06			
L235	-22 361.22	2 930 122.85		R235	-22 670.83	2 930 432.59			
L236	-22 471.79	2 930 134.37		R236	-22 746.46	2 930 339.45			
L237	-22 680.85	2 930 145.76		R237	-22 926.65	2 930 419.72			
L238	-22 779.68	2 930 216.01		R238	-22 934.44	2 930 423.18			
L239	-22 866.65	2 930 127.88		R239	-22 938.59	2 930 425.03			
L240	-22 887.18	2 930 150.95		R240	-23 042.19	2 930 494.82			
L241	-22 821.59	2 930 250.04		R241	-23 135.09	2 930 565.77			
L242	-22 882.30	2 930 316.33		R242	-23 239.99	2 930 657.40			
L243	-22 915.37	2 930 342.92		R243	-23 382.48	2 930 790.89			
L244	-22 938.34	2 930 361.39		R244	-23 401.74	2 930 809.11			
L245	-23 018.81	2 930 421.47		R245	-23 414.54	2 930 821.11			
L246	-23 072.77	2 930 448.88		R246	-23 498.64	2 930 894.00			
L247	-23 165.36	2 930 528.63		R247	-23 656.61	2 931 011.14			
L248	-23 295.99	2 930 655.10		R248	-23 830.20	2 931 102.46			
L249	-23 390.73	2 930 743.92		R249	-23 956.32	2 931 152.02			
L250	-23 402.43	2 930 754.89		R250	-23 995.32	2 931 184.84			
L251	-23 419.97	2 930 771.51		R251	-23 972.15	2 931 217.99			
L252	-23 441.82	2 930 791.84		R252	-24 015.79	2 931 256.81			
L253	-23 523.94	2 930 863.02		R253	-24 033.75	2 931 196.05			
L254	-23 680.05	2 930 972.74		R254	-24 083.47	2 931 187.52			
L255	-23 848.98	2 931 061.59		R255	-24 152.80	2 931 203.08			
					Vel Sheet	23	Van of	27	P1040/18

PADRESERWE KOÖRDINATE / ROAD RESERVE CO-ORDINATES									
LINKERKANT/LEFT HAND SIDE					REGTERKANT/RIGHT HAND SIDE				
	Y	X	WG 29°			Y	X		
L256	-23 887.76	2 931 078.21		R256	-24 273.07	2 931 222.24			
L257	-24 048.92	2 931 123.50		R257	-24 445.94	2 931 234.12			
L258	-24 162.19	2 931 156.01		R258	-24 638.25	2 931 223.43			
L259	-24 278.75	2 931 174.47		R259	-24 842.39	2 931 212.26			
L260	-24 637.08	2 931 183.88		R260	-25 187.51	2 931 193.39			
L261	-24 856.32	2 931 171.11		R261	-26 205.94	2 931 137.54			
L262	-25 063.77	2 931 160.12		R262	-26 236.05	2 931 135.88			
L263	-25 181.23	2 931 153.90		R263	-26 331.92	2 931 130.66			
L264	-25 820.19	2 931 119.11		R264	-26 633.35	2 931 113.92			
L265	-26 201.18	2 931 097.44		R265	-26 694.30	2 931 112.05			
L266	-26 249.90	2 931 094.96		R266	-26 770.93	2 931 112.67			
L267	-26 323.17	2 931 091.32		R267	-26 861.18	2 931 120.48			
L268	-26 655.86	2 931 074.35		R268	-26 944.62	2 931 135.16			
L269	-26 715.19	2 931 075.51		R269	-27 598.94	2 931 271.50			
L270	-26 842.91	2 931 082.38		R270	-27 661.46	2 931 283.60			
L271	-26 894.37	2 931 089.03		R271	-28 521.71	2 931 462.19			
L272	-26 937.50	2 931 095.83		R272	-28 596.92	2 931 483.51			
L273	-28 065.15	2 931 329.68		R273	-28 722.48	2 931 523.84			
L274	-28 553.31	2 931 430.92		R274	-28 808.46	2 931 556.78			
L275	-28 609.73	2 931 446.25		R275	-28 921.25	2 931 606.43			
L276	-28 738.84	2 931 487.53		R276	-28 958.14	2 931 623.15			
L277	-28 822.49	2 931 520.13		R277	-29 150.73	2 931 710.41			
L278	-28 932.43	2 931 568.72		R278	-29 393.17	2 931 820.07			
L279	-28 942.29	2 931 573.17		R279	-29 482.35	2 931 859.49			
L280	-29 170.25	2 931 675.99		R280	-29 593.69	2 931 909.56			
L281	-29 439.75	2 931 798.09		R281	-29 705.69	2 931 947.60			
L282	-29 586.20	2 931 864.21		R282	-29 825.79	2 931 966.50			
L283	-29 704.35	2 931 899.13		R283	-29 931.97	2 931 966.30			
L284	-29 744.16	2 931 908.86		R284	-30 008.64	2 931 957.24			
L285	-29 831.26	2 931 925.76		R285	-30 174.33	2 931 908.34			
L286	-30 012.91	2 931 915.13		R286	-30 194.23	2 931 895.15			
L287	-30 168.97	2 931 866.11		R287	-30 220.20	2 931 882.01			
L288	-30 240.18	2 931 829.05		R288	-30 288.78	2 931 847.31			
L289	-30 269.65	2 931 813.72		R289	-30 407.64	2 931 786.82			
L290	-30 490.18	2 931 698.82		R290	-30 417.80	2 931 781.65			
L291	-30 717.39	2 931 578.11		R291	-30 743.30	2 931 609.90			
L292	-30 815.89	2 931 525.70		R292	-31 048.64	2 931 446.26			
L293	-31 048.76	2 931 401.82		R293	-31 075.60	2 931 431.82			
L294	-31 063.99	2 931 393.72		R294	-31 113.92	2 931 410.87			
L295	-31 302.35	2 931 257.32		R295	-31 233.73	2 931 345.41			
L296	-31 398.43	2 931 197.93		R296	-31 395.65	2 931 245.37			
L297	-31 520.49	2 931 116.94		R297	-31 559.23	2 931 138.51			
L298	-31 591.00	2 931 069.51		R298	-31 721.09	2 931 029.03			
L299	-31 973.60	2 930 802.44		R299	-32 002.65	2 930 835.55			
L300	-32 077.56	2 930 732.44		R300	-32 142.19	2 930 740.39			
L301	-32 268.57	2 930 603.83		R301	-32 323.24	2 930 616.95			
L302	-32 444.71	2 930 422.04		R302	-32 489.13	2 930 534.31			
L303	-32 589.36	2 930 323.08		R303	-32 587.71	2 930 467.02			
L304	-32 615.83	2 930 327.43		R304	-32 724.76	2 930 345.45			
L305	-32 666.66	2 930 335.80		R305	-32 736.30	2 930 335.28			
L306	-33 073.05	2 930 058.81		R306	-33 096.32	2 930 091.32			
					Vel Sheet	24	Van of	27	P1040/18

PADRESERWE KOÖRDINATE / ROAD RESERVE CO-ORDINATES									
LINKERKANT/LEFT HAND SIDE					REGTERKANT/RIGHT HAND SIDE				
	Y	X	WG 29°			Y	X		
L307	-33 196.11	2 929 966.26		R307	-33 221.66	2 929 997.01			
L308	-33 248.32	2 929 910.74		R308	-33 278.83	2 929 936.71			
L309	-33 295.07	2 929 849.44		R309	-33 314.62	2 929 889.67			
L310	-33 453.68	2 929 563.90		R310	-33 329.17	2 929 870.54			
L311	-33 570.03	2 929 344.12		R311	-33 356.83	2 929 825.13			
L312	-33 686.26	2 929 118.76		R312	-33 491.90	2 929 572.78			
L313	-33 734.74	2 929 024.77		R313	-33 822.55	2 928 944.04			
L314	-33 782.33	2 928 932.53		R314	-33 828.24	2 928 933.26			
L315	-33 808.74	2 928 886.60		R315	-33 844.18	2 928 902.00			
L316	-33 812.63	2 928 879.83		R316	-33 889.94	2 928 833.50			
L317	-33 839.88	2 928 835.44		R317	-33 971.47	2 928 740.56			
L318	-33 902.67	2 928 748.22		R318	-34 055.08	2 928 670.26			
L319	-34 032.37	2 928 637.06		R319	-34 773.99	2 928 285.54			
L320	-34 757.67	2 928 248.81		R320	-35 101.24	2 928 166.53			
L321	-35 087.62	2 928 128.98		R321	-35 237.21	2 928 115.11			
L322	-35 221.34	2 928 078.64		R322	-35 402.00	2 928 045.88			
L323	-35 382.32	2 928 010.76		R323	-35 526.54	2 927 983.40			
L324	-35 508.60	2 927 947.67		R324	-35 634.17	2 927 929.01			
L325	-35 553.62	2 927 924.93		R325	-35 806.43	2 927 841.97			
L326	-35 601.79	2 927 900.60		R326	-36 331.23	2 927 586.68			
L327	-36 485.49	2 927 471.28		R327	-36 500.42	2 927 504.75			
L328	-36 563.41	2 927 433.21		R328	-36 674.13	2 927 439.85			
L329	-36 673.48	2 927 399.97		R329	-36 882.62	2 927 404.72			
L330	-36 692.71	2 927 394.17		R330	-37 369.54	2 927 395.66			
L331	-36 820.20	2 927 370.52		R331	-38 142.22	2 927 381.29			
L332	-36 949.53	2 927 361.06		R332	-38 385.74	2 927 379.47			
L333	-37 155.52	2 927 364.89		R333	-38 430.01	2 927 382.87			
L334	-37 873.42	2 927 351.40		R334	-38 463.73	2 927 385.62			
L335	-38 374.19	2 927 343.57		R335	-38 657.73	2 927 409.54			
L336	-38 388.77	2 927 344.22		R336	-39 152.36	2 927 486.07			
L337	-38 458.49	2 927 350.33		R337	-39 157.56	2 927 486.43			
L338	-38 659.26	2 927 372.94		R338	-39 273.77	2 927 494.61			
L339	-38 991.80	2 927 421.47		R339	-39 325.09	2 927 497.89			
L340	-39 115.51	2 927 439.92		R340	-39 700.63	2 927 503.73			
L341	-39 150.37	2 927 444.70		R341	-39 707.82	2 927 503.85			
L342	-39 193.11	2 927 446.70		R342	-40 220.91	2 927 483.54			
L343	-39 220.45	2 927 447.99		R343	-40 269.73	2 927 481.40			
L344	-39 291.18	2 927 451.59		R344	-40 712.16	2 927 462.02			
L345	-39 535.37	2 927 463.99		R345	-40 862.93	2 927 454.27			
L346	-39 716.36	2 927 459.01		R346	-40 936.35	2 927 448.01			
L347	-40 221.59	2 927 441.92		R347	-41 082.82	2 927 425.16			
L348	-40 268.82	2 927 440.87		R348	-41 176.49	2 927 401.71			
L349	-40 275.67	2 927 440.72		R349	-41 330.10	2 927 355.41			
L350	-40 399.03	2 927 434.98		R350	-41 373.85	2 927 342.28			
L351	-40 458.75	2 927 432.90		R351	-41 574.42	2 927 282.06			
L352	-40 680.93	2 927 423.68		R352	-41 613.96	2 927 269.15			
L353	-40 704.41	2 927 422.34		R353	-41 771.16	2 927 222.69			
L354	-40 788.63	2 927 422.05		R354	-41 810.12	2 927 211.83			
L355	-40 823.29	2 927 420.72		R355	-41 837.83	2 927 204.11			
L356	-40 878.63	2 927 416.40		R356	-41 865.74	2 927 196.33			
L357	-40 939.41	2 927 409.92		R357	-41 991.40	2 927 171.05			
					Vel Sheet	25	Van of	27	P1040/18

PADRESERWE KOÖRDINATE / ROAD RESERVE CO-ORDINATES						
LINKERKANT/LEFT HAND SIDE				REGTERKANT/RIGHT HAND SIDE		
	Y	X	WG 29°		Y	X
L358	-41 011.91	2 927 400.20		R358	-42 182.97	2 927 136.78
L359	-41 101.41	2 927 381.65		R359	-42 978.80	2 926 998.39
L360	-41 165.34	2 927 365.57		R360	-43 547.85	2 926 900.62
L361	-41 390.25	2 927 297.89		R361	-43 723.65	2 926 879.68
L362	-41 644.71	2 927 218.81		R362	-43 773.82	2 926 874.79
L363	-41 807.64	2 927 168.17		R363	-43 972.24	2 926 855.46
L364	-41 813.94	2 927 166.66		R364	-44 250.60	2 926 832.07
L365	-41 873.95	2 927 152.24		R365	-44 300.34	2 926 841.96
L366	-41 893.77	2 927 147.68		R366	-44 329.36	2 926 840.49
L367	-42 231.54	2 927 088.95		R367	-44 367.04	2 926 821.67
L368	-42 521.54	2 927 038.53		R368	-44 428.30	2 926 815.38
L369	-42 786.73	2 926 993.99		R369	-44 541.71	2 926 804.49
L370	-43 097.80	2 926 939.38		R370	-44 651.03	2 926 794.39
L371	-43 416.18	2 926 883.49		R371	-44 759.28	2 926 782.06
L372	-43 522.34	2 926 864.35		R372	-44 836.49	2 926 776.85
L373	-43 638.39	2 926 849.32		R373	-44 989.30	2 926 758.94
L374	-43 776.00	2 926 836.44		R374	-45 010.44	2 926 756.15
L375	-43 910.77	2 926 821.82		R375	-45 138.55	2 926 741.81
L376	-43 948.87	2 926 818.90		R376	-45 228.83	2 926 731.16
L377	-44 050.03	2 926 809.65		R377	-45 300.04	2 926 723.51
L378	-44 090.67	2 926 807.35		R378	-45 405.62	2 926 717.48
L379	-44 135.30	2 926 802.22		R379	-45 407.14	2 926 720.04
L380	-44 344.43	2 926 783.03		R380	-45 467.40	2 926 713.18
L381	-44 373.43	2 926 780.31		R381	-45 483.87	2 926 719.61
L382	-44 555.62	2 926 763.53		R382	-45 509.26	2 926 748.97
L383	-44 556.03	2 926 769.29		R383	-45 555.51	2 926 793.06
L384	-44 655.16	2 926 759.60		R384	-45 588.28	2 926 807.96
L385	-44 750.44	2 926 742.84		R385	-45 624.13	2 926 811.26
L386	-44 885.33	2 926 726.89		R386	-45 659.07	2 926 802.59
L387	-45 047.92	2 926 707.78		R387	-45 694.37	2 926 783.75
L388	-45 178.48	2 926 699.35		R388	-45 705.61	2 926 786.87
L389	-45 205.62	2 926 696.16		R389	-45 802.21	2 926 935.73
L390	-45 381.50	2 926 676.46		R390	-45 848.01	2 926 913.96
L391	-45 379.94	2 926 673.84		R391	-45 794.25	2 926 822.96
L392	-45 471.89	2 926 664.88		R392	-45 684.20	2 926 674.41
L393	-45 486.89	2 926 663.47		R393	-45 687.39	2 926 658.82
L394	-45 526.43	2 926 655.98		R394	-45 856.36	2 926 569.46
L395	-45 549.27	2 926 648.79		R395	-45 870.37	2 926 562.39
L396	-45 616.36	2 926 628.15		R396	-45 924.09	2 926 542.04
L397	-45 557.25	2 926 528.41		R397	-45 980.87	2 926 533.30
L398	-45 537.98	2 926 495.91		R398	-46 038.22	2 926 536.54
L399	-45 510.68	2 926 449.87		R399	-46 093.65	2 926 551.62
L400	-45 460.89	2 926 365.92		R400	-46 144.74	2 926 577.89
L401	-45 450.47	2 926 348.36		R401	-46 189.25	2 926 614.21
L402	-45 477.38	2 926 332.14		R402	-46 225.25	2 926 658.97
L403	-45 541.01	2 926 439.42		R403	-46 242.91	2 926 690.82
L404	-45 585.42	2 926 479.52		R404	-46 373.24	2 926 967.54
L405	-45 638.52	2 926 456.38				
L406	-45 708.14	2 926 472.35				
L407	-45 756.79	2 926 535.37				
L408	-45 783.79	2 926 535.60				
				Vel Sheet 26 Van of 27 P1040/18		

This gazette is also available free online at www.gpwonline.co.za

DEPARTMENT OF TRANSPORT

NO. 895

21 September 2021

**THE SOUTH AFRICAN NATIONAL ROADS
AGENCY SOC LIMITED**

Registration No: 1998/009584/30

DECLARATION AMENDMENT OF NATIONAL ROAD N12 SECTION 11

AMENDMENT OF DECLARATION No. 759 OF 2007.

By virtue of Section 40 (1)(b) of The South African National Roads Agency Limited and National Roads Act, 1998 (Act No. 7 of 1998), I hereby amend Declaration No. 759 of 2007 by substituting the section from the Northern Cape/North West Provincial Border up to points L38 and R42 on sheet 5 of Plan P568/06, with the subjoined sheets 1 to 6 of Plan P1048/18.

(National Road N12 Section 11: Northern Cape/North West Provincial Border – Christiana)**MINISTER OF TRANSPORT**

DEPARTEMENT VAN VERVOER

NO. 895

21 September 2021

**DIE SUID-AFRIKAANSE NASIONALE
PADAGENTSKAP MSB BEPERK**


Registrasie No: 1998/009584/30

VERKLARING WYSIGING VAN NASIONALE PAD N12 SEKSIE 11


WYSIGING VAN VERKLARING No. 759 VAN 2007.

Kragtens Artikel 40(1)(b) van die Wet op die Suid-Afrikaanse Nasionale Padagentskap Beperk en op Nasionale Paaie, 1998 (Wet No. 7 van 1998), wysig ek hiermee Verklaring No. 759 van 2007, deur die gedeelte vanaf die Noord Kaap/Noord Wes Provinsiale grens tot by punte L38 en R42 op vel 5 van Plan P568/06, te vervang met bygaande velle 1 tot 6 van Plan P1048/18.


(Nasionale Pad N12 Seksie 11: Noord-Kaap/Noordwes Provinsiale Grens – Christiana)**MINISTER VAN VERVOER**

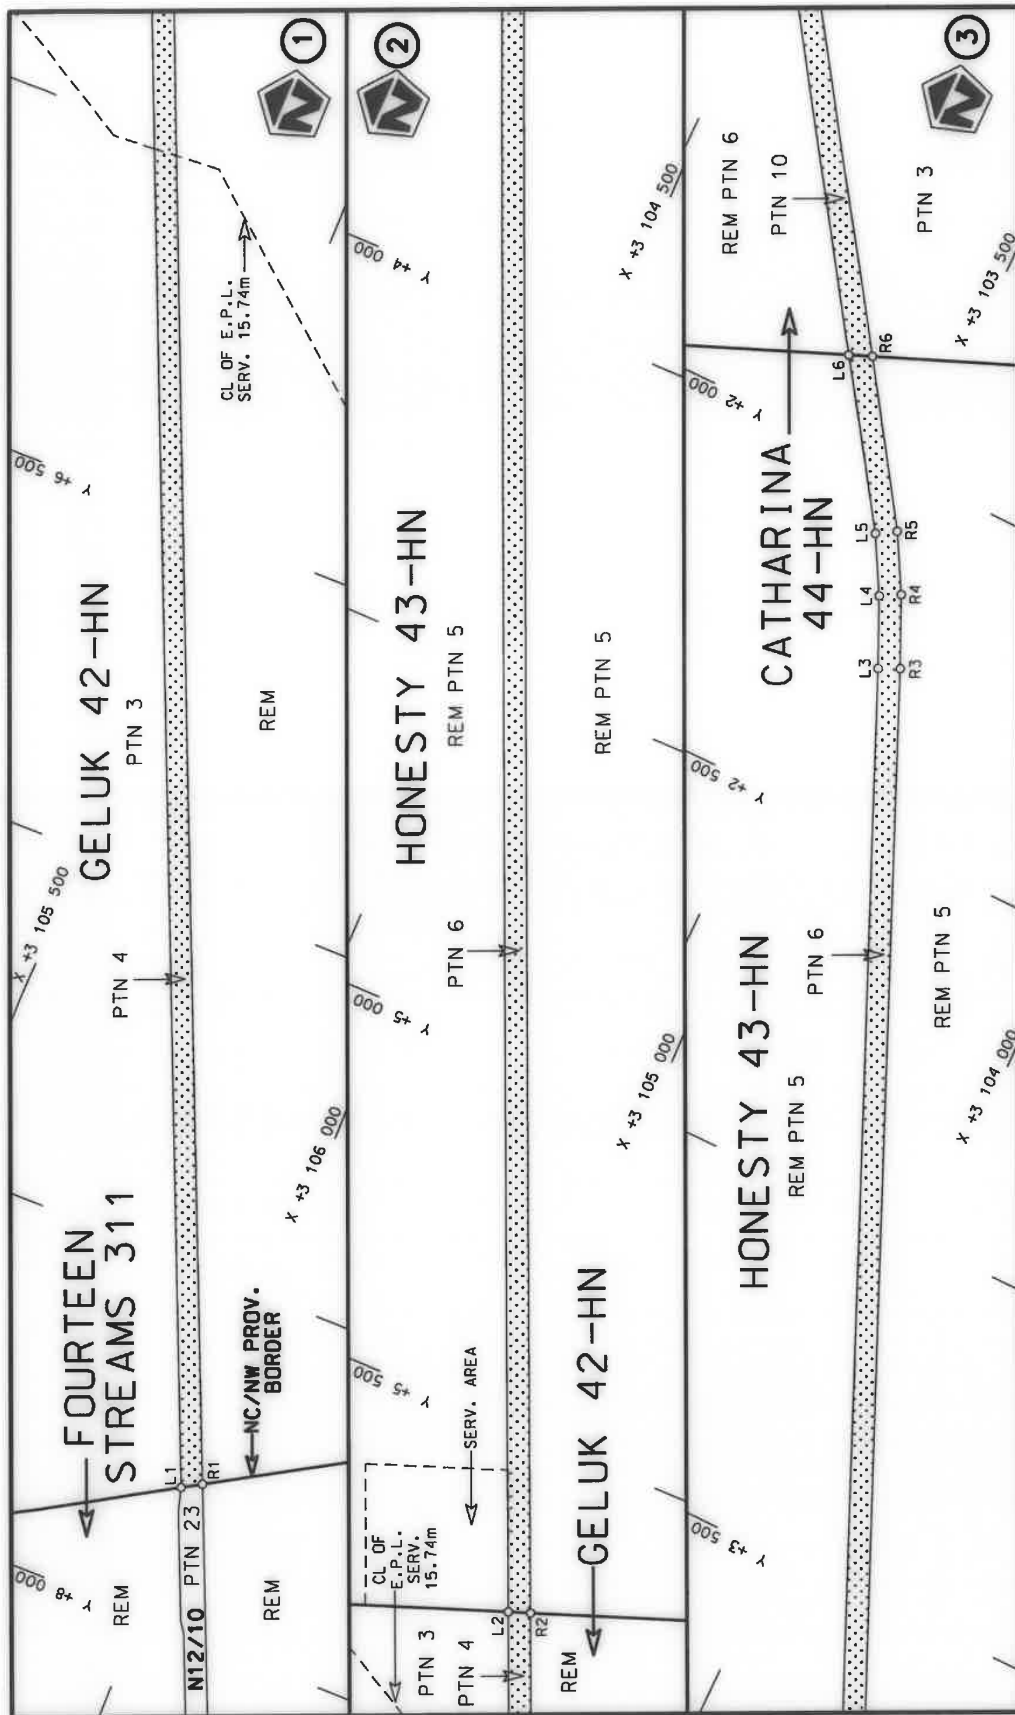


Die Suid Afrikaanse Nasionale Padagentskap MSB Bpk The South African National Roads Agency SOC Ltd	Die figuur getoon The figure shown	stel die podreserwe voor van 'n gedeelte represents the road reserve of a portion van Nasionale Roete N12 of National Route	Vel Sheet 1 of 6 Plan P1048/18
---	---------------------------------------	--	--------------------------------------

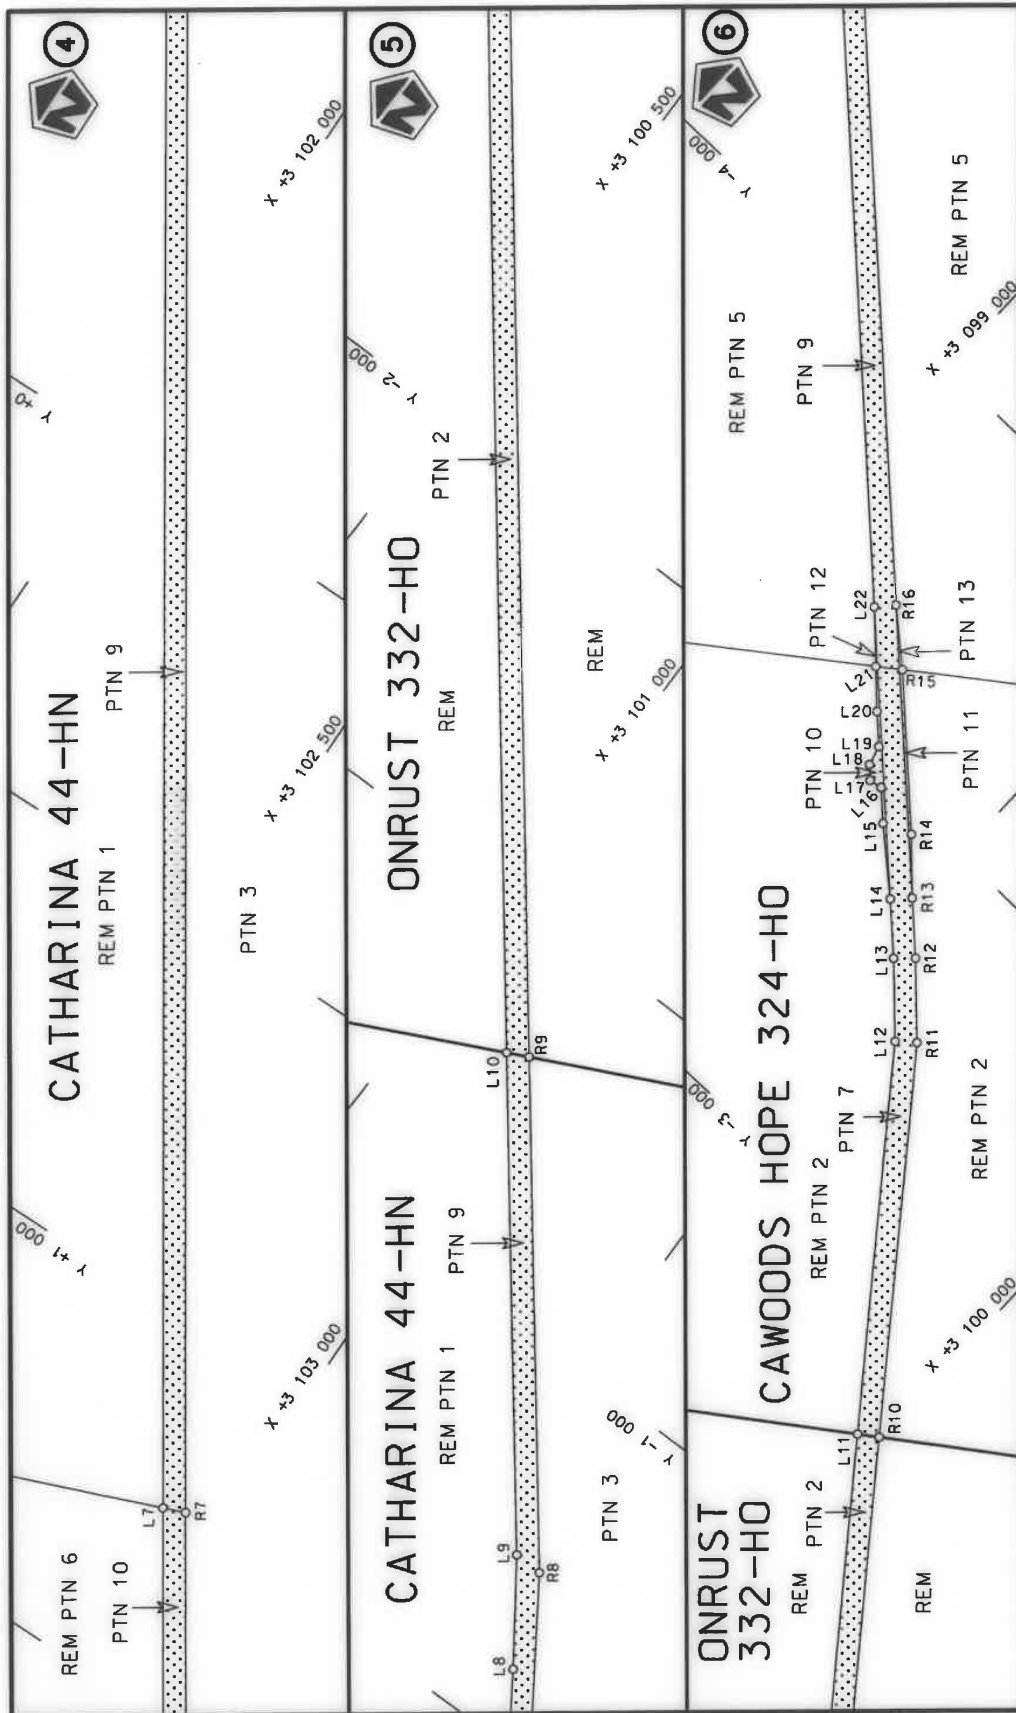

Die Suid Afrikaanse Nasionale Padagentskap MSB Bpk The South African National Roads Agency SOC Ltd	Die figuur getoon The figure shown		stel die padreserwe voor van 'n gedeelte represents the road reserve of a portion van Nasionale Roete N12 of National Route	Vel Sheet 2 of 6
Plan P1048/18	11	Sektie Section	11	11

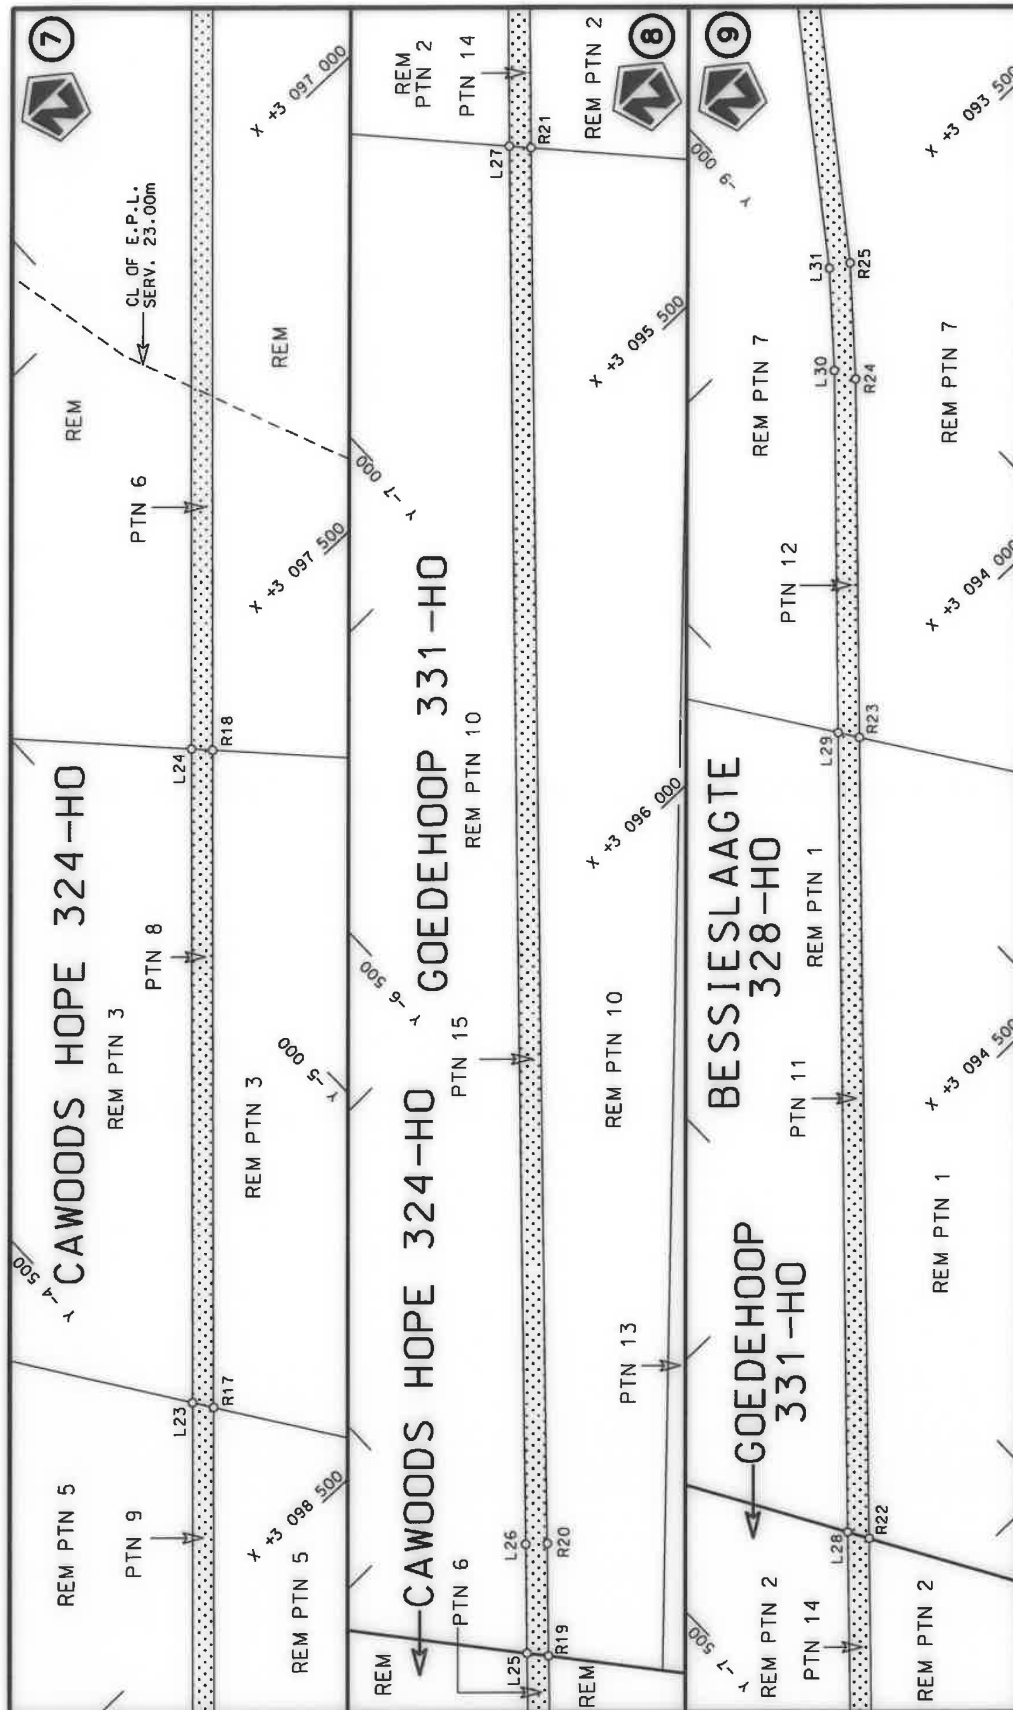

Die Suid Afrikaanse Nasionale Padagentskap MSB Bpk The South African National Roads Agency SOC Ltd	Die figuur getoon The figure shown		steldie padreserwe voor van 'n gedeelte represents the road reserve of a portion van Nasionale Roete N12 of National Route	11	Plan P1048/18
Vel 3 van 6	Sheet 3 of 6	Section 11			

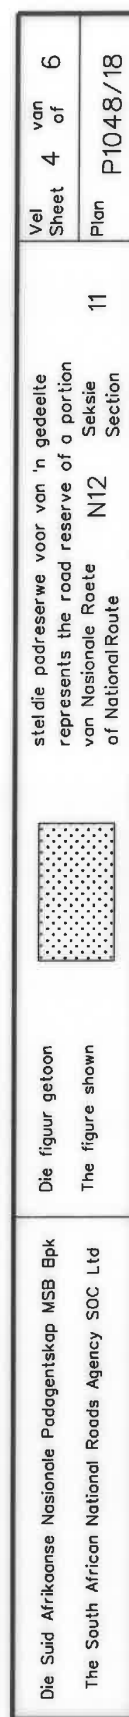

PADRESERWE KOÖRDINATE / ROAD RESERVE CO-ORDINATES						
LINKERKANT/LEFT HAND SIDE				REGTERKANT/RIGHT HAND SIDE		
	Y	X	WG 25°		Y	X
L1	7 803.61	3 105 986.10		R1	7 787.63	3 106 013.12
L2	5 749.51	3 105 096.53		R2	5 738.30	3 105 126.81
L3	2 272.54	3 103 580.04		R3	2 259.27	3 103 608.96
L4	2 176.65	3 103 535.92		R4	2 161.77	3 103 563.85
L5	2 097.27	3 103 491.79		R5	2 081.11	3 103 518.81
L6	1 879.80	3 103 345.48		R6	1 867.17	3 103 376.84
L7	1 241.38	3 102 915.95		R7	1 228.99	3 102 946.71
L8	- 595.35	3 101 680.20		R8	- 730.46	3 101 626.02
L9	- 731.78	3 101 584.38		R9	-1 321.69	3 101 163.23
L10	-1 307.38	3 101 133.63		R10	-2 805.56	3 100 000.49
L11	-2 787.28	3 099 974.72		R11	-3 259.34	3 099 644.92
L12	-3 239.01	3 099 620.97		R12	-3 347.04	3 099 558.85
L13	-3 325.32	3 099 536.06		R13	-3 407.15	3 099 495.11
L14	-3 384.60	3 099 473.19		R14	-3 473.59	3 099 430.43
L15	-3 457.37	3 099 389.65		R15	-3 638.17	3 099 256.22
L16	-3 493.13	3 099 351.77		R16	-3 700.01	3 099 184.70
L17	-3 489.83	3 099 333.42		R17	-4 545.40	3 098 290.61
L18	-3 505.93	3 099 316.83		R18	-5 201.21	3 097 595.34
L19	-3 533.93	3 099 308.60		R19	-5 976.72	3 096 773.19
L20	-3 569.07	3 099 271.40		R20	-6 088.74	3 096 654.42
L21	-3 615.38	3 099 225.05		R21	-7 479.92	3 095 177.41
L22	-3 676.68	3 099 163.69		R22	-7 766.53	3 094 873.12
L23	-4 528.03	3 098 264.30		R23	-8 565.95	3 094 024.38
L24	-5 180.10	3 097 572.72		R24	-8 922.74	3 093 645.58
L25	-5 957.17	3 096 748.59		R25	-9 033.91	3 093 518.57
L26	-6 065.70	3 096 633.47		R26	-9 327.47	3 093 127.58
L27	-7 459.17	3 095 153.98		R27	-10 264.33	3 091 879.77
L28	-7 750.37	3 094 844.80		R28	-10 490.54	3 091 578.48
L29	-8 547.95	3 093 997.86		R29	-10 583.95	3 091 454.07
L30	-8 908.67	3 093 614.99		R30	-10 930.38	3 090 992.65
L31	-9 006.42	3 093 502.78		R31	-10 989.08	3 090 920.89
L32	-9 316.79	3 093 089.44		R32	-11 062.81	3 090 822.69
L33	-10 247.14	3 091 850.39		R33	-11 138.17	3 090 722.33
L34	-10 905.43	3 090 973.67		R34	-11 190.71	3 090 645.92
L35	-10 968.27	3 090 882.29		R35	-11 313.79	3 090 482.00
L36	-11 001.09	3 090 838.61		R36	-11 752.07	3 089 898.25
L37	-10 990.21	3 090 828.46		R37	-12 149.19	3 089 369.70
L38	-11 012.08	3 090 802.15		R38	-12 246.55	3 089 252.38
L39	-11 037.90	3 090 789.51		R39	-12 250.84	3 089 246.68
L40	-11 070.39	3 090 746.62		R40	-12 276.78	3 089 212.11
L41	-11 165.36	3 090 627.49		R41	-12 292.03	3 089 205.12
L42	-11 729.50	3 089 876.16		R42	-12 307.03	3 089 185.11
L43	-12 356.01	3 089 042.16		R43	-12 309.80	3 089 168.09
L44	-12 416.23	3 088 971.62		R44	-12 327.43	3 089 144.62
L45	-12 484.85	3 088 906.34		R45	-12 340.19	3 089 127.62
L46	-12 584.90	3 088 831.62		R46	-12 402.95	3 089 035.92
L47	-12 704.17	3 088 765.60		R47	-12 439.60	3 088 993.32
L48	-12 775.67	3 088 736.06		R48	-12 504.62	3 088 930.88
L49	-13 742.19	3 088 376.96		R49	-12 601.53	3 088 858.02
L50	-13 808.66	3 088 352.32		R50	-12 718.74	3 088 794.22
L51	-14 029.40	3 088 270.25		R51	-12 786.90	3 088 765.15
				Vel Sheet	5 Van of 6	P1048/18

This gazette is also available free online at www.gpwonline.co.za

DEPARTMENT OF TRANSPORT

NO. 896

21 September 2021

**THE SOUTH AFRICAN NATIONAL ROADS
AGENCY SOC LIMITED**

Registration No: 1998/009584/30

DECLARATION AMENDMENT OF NATIONAL ROAD N11 SECTION 9

AMENDMENT OF DECLARATION No. 264 OF 2008.

By virtue of Section 40 (1)(b) of The South African National Roads Agency Limited and National Roads Act, 1998 (Act No. 7 of 1998), I hereby amend Declaration No. 264 of 2008 by substituting it in its entirety, with the accompanying sheets 1 to 11 of Plan No. P1030/18.

In the town of Hendrina the N11 Section 9 starts at the junction with the streets known as Beukes Street and Church Street at the time of declaration, therefrom it follows the street known as Church Street at the time of declaration in a general northerly direction at the time of declaration.

(National Road N11 Section 9: Hendrina – Middelburg)**MINISTER OF TRANSPORT**

DEPARTEMENT VAN VERVOER

NO. 896

21 September 2021

**DIE SUID-AFRIKAANSE NASIONALE
PADAGENTSKAP MSB BEPERK**

Registrasie No: 1998/009584/30


VERKLARING WYSIGING VAN NASIONALE PAD N11 SEKSIE 9

WYSIGING VAN VERKLARING No. 264 VAN 2008.


Kragtens Artikel 40(1)(b) van die Wet op die Suid-Afrikaanse Nasionale Padagentskap Beperk en op Nasionale Paaie, 1998 (Wet No. 7 van 1998), wysig ek hiermee Verklaring No. 264 van 2008 deur dit in sy geheel te vervang, met bygaande velle 1 tot 11 van Plan No. P1030/18.

In die dorp van Hendrina begin die N11 Seksie 9 by die interseksie met die strate bekend as Beukesstraat en Kerkstraat tydens datum van verklaring, daarvandaan volg dit die straat bekend as Kerkstraat tydens datum van verklaring in 'n algemene noordelike rigting tydens datum van verklaring.


(Nasionale Pad N11 Seksie 9: Hendrina – Middelburg)**MINISTER VAN VERVOER**

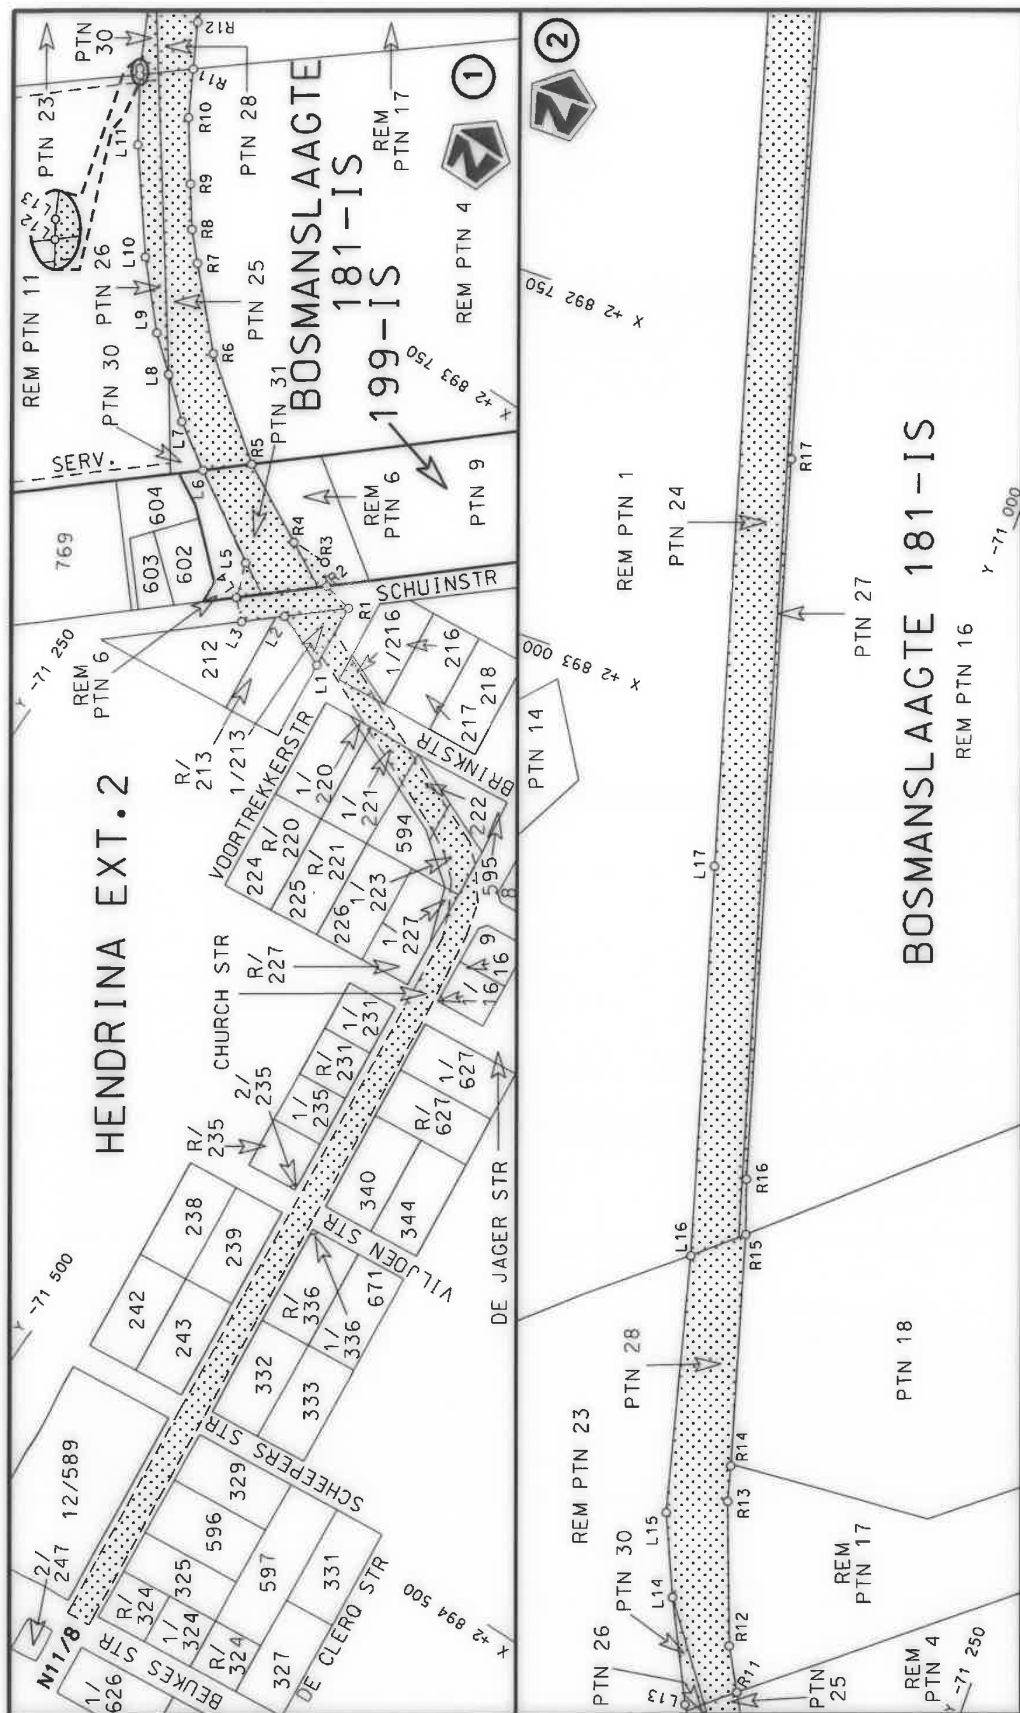


Die Suid Afrikaanse Nasionale Podagentskap MSB Bpk	Die figuur getoon		steldie padreserwe voor van 'n gedeelte represents the road reserve of a portion	Vel Sheet	1 of	11
The South African National Roads Agency SOC Ltd	The figure shown			9	Plan	P1030/18

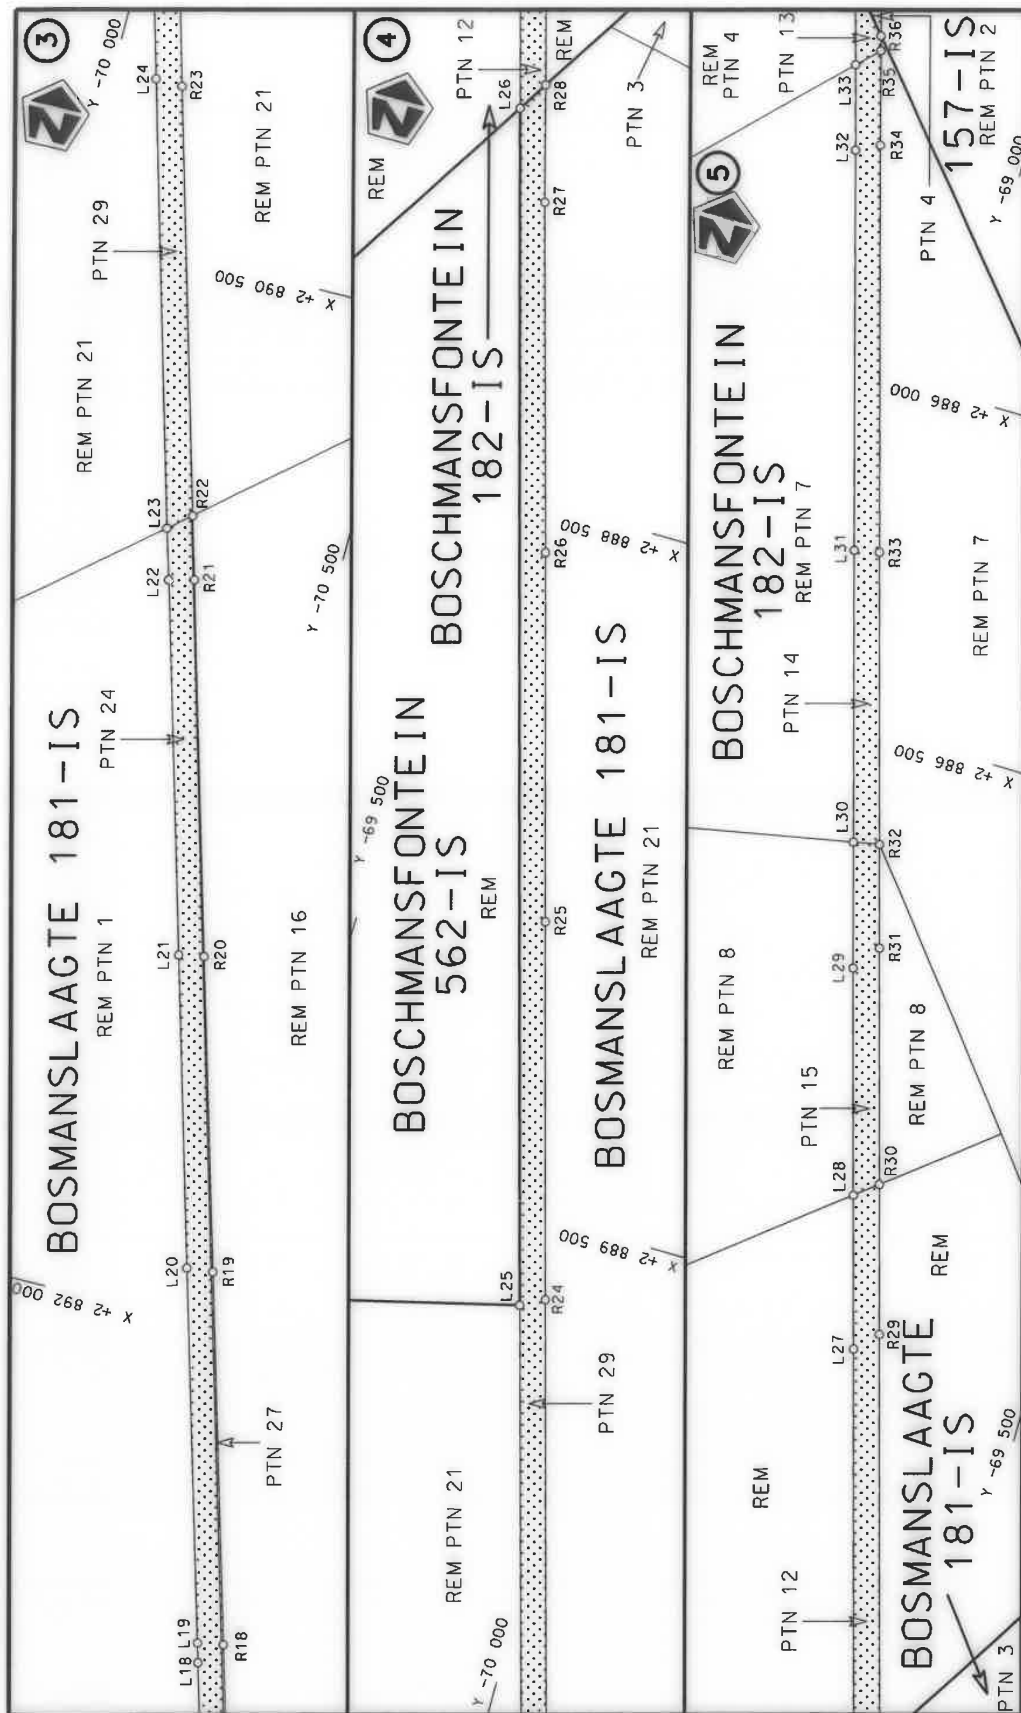


Die Suid Afrikaanse Nasionale Padagentskap MSB Bpk The South African National Roads Agency SOC Ltd	Die figuur getoon The figure shown	steeldie padreserwe voor van 'n gedeelte represents the road reserve of a portion van Nasionale Roete N11 of National Route	Vel Sheet 2 of 11 Plan P1030/18
---	---------------------------------------	--	--

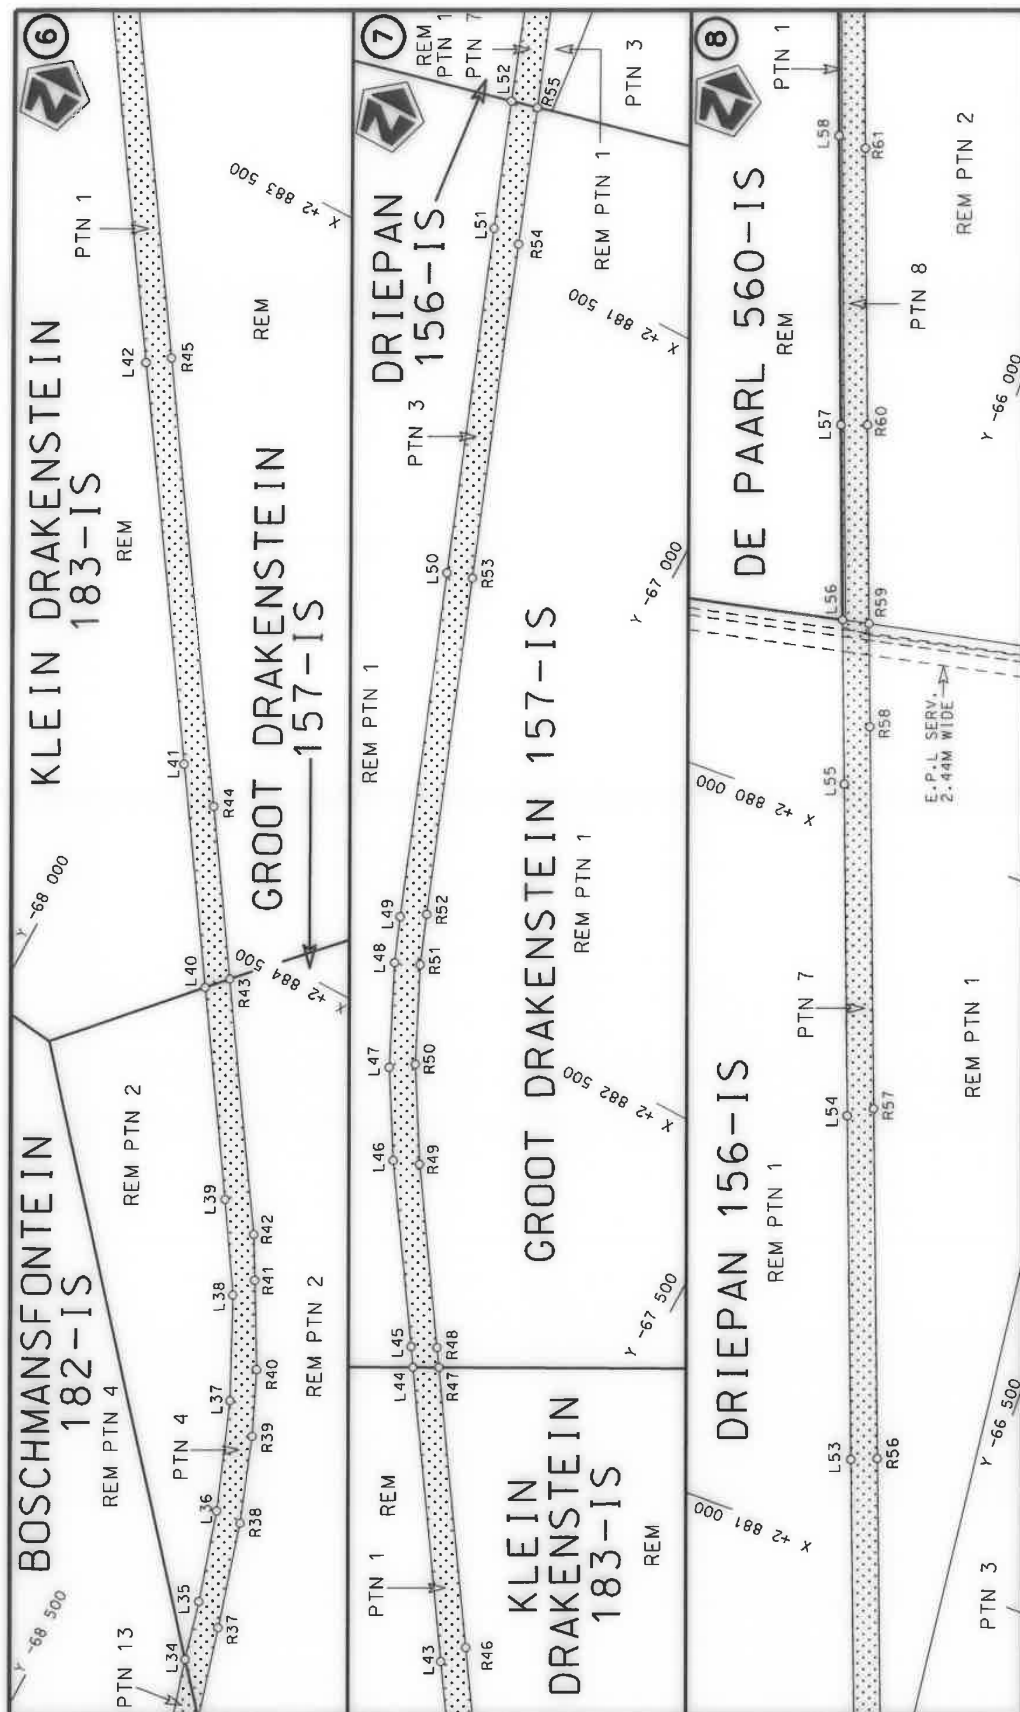


Die Suid Afrikaanse Nasionale Podogentskap MSB Bpk	Die figuur getoon		steldie padreserwe voor van 'n gedeelte represents the road reserve of a portion van Nasionale Roete N11 of National Route	Vel Sheet	3 of	11
The South African National Roads Agency SOC Ltd	The figure shown			9	Plan	P1030/18

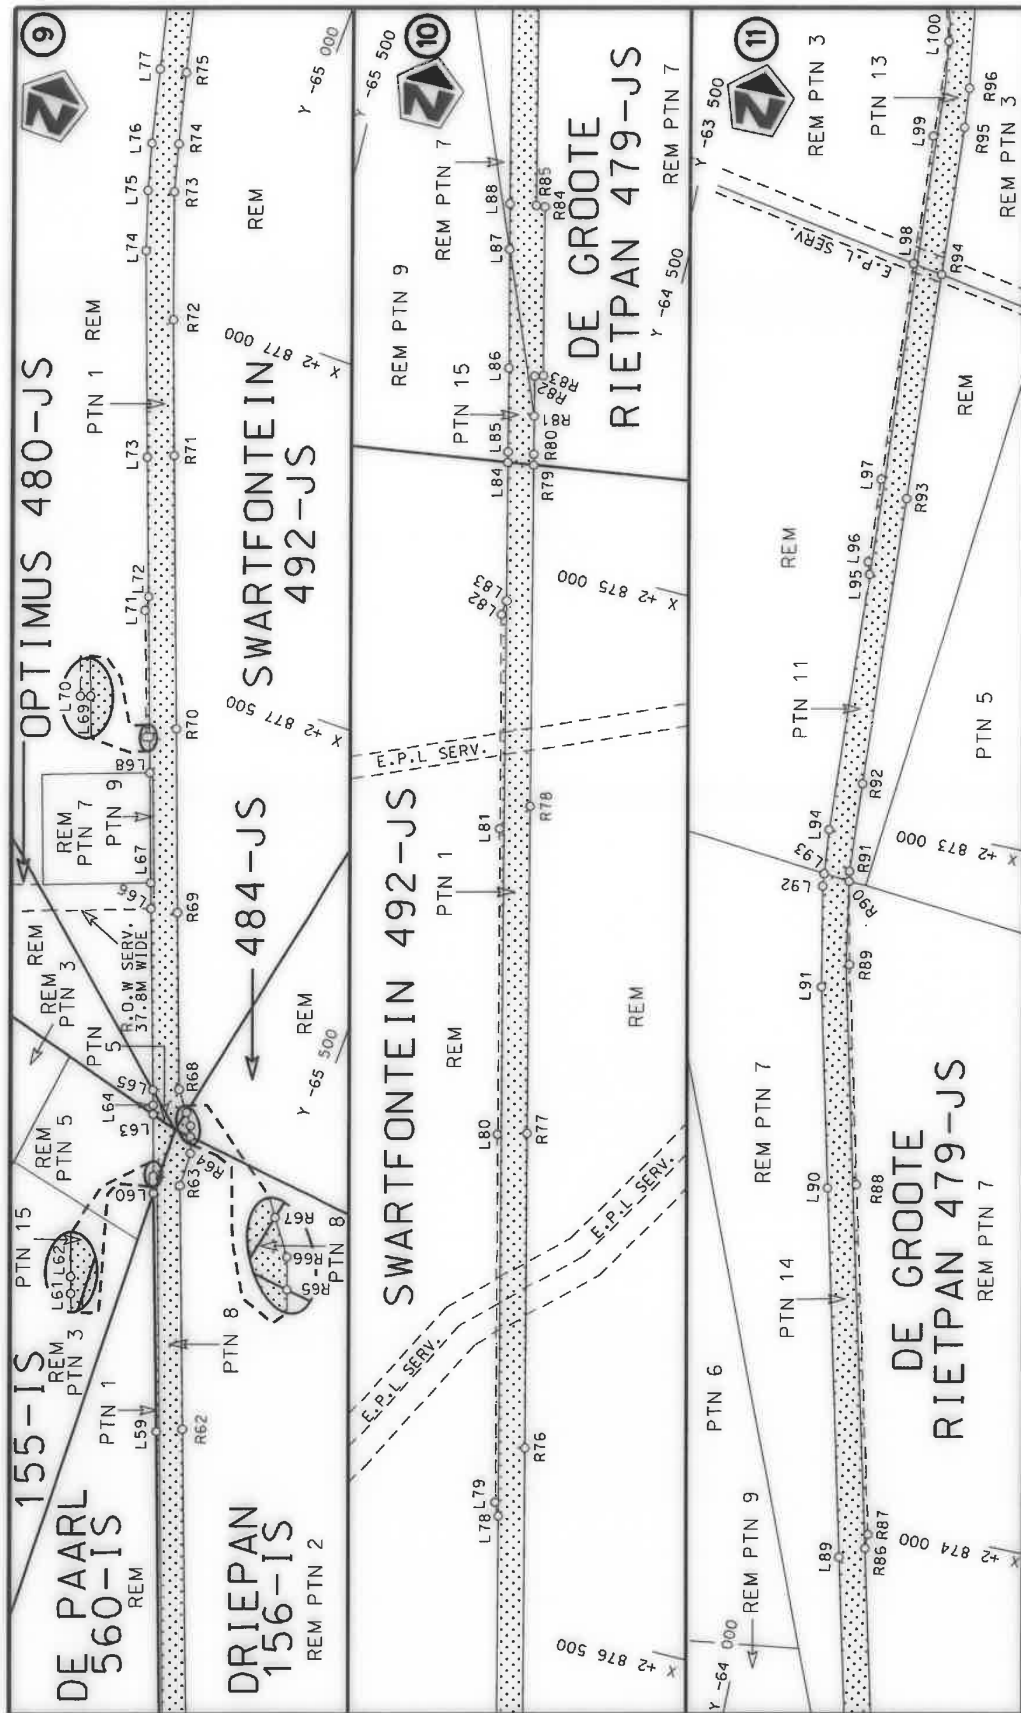


Die Suid Afrikaanse Nasionale Padagentskap MSB Bpk The South African National Roads Agency SOC Ltd	Die figuur getoon The figure shown		stel die padreserwe voor van 'n gedeelte represents the road reserve of a portion van Nasionale Roete N11 of National Route N11 Seksie Section 9	Vel Sheet 4 of 11 Plan P1030/18
---	---------------------------------------	---	--	---

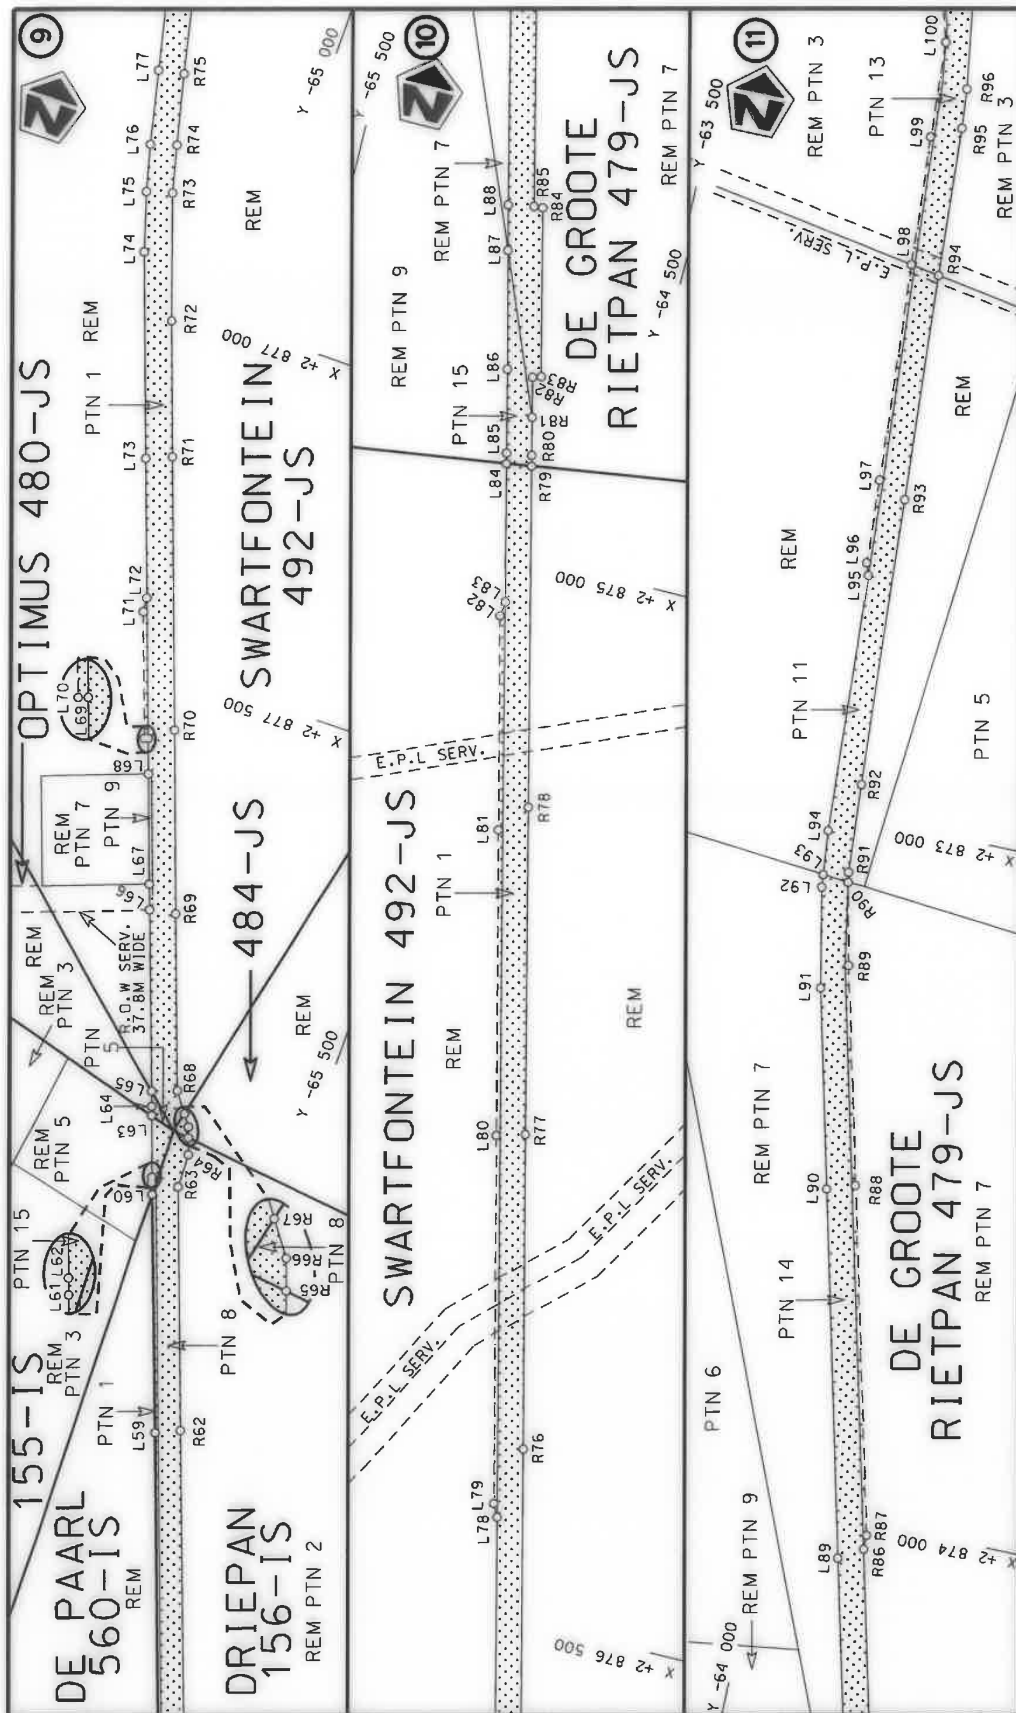

Die Suid Afrikaanse Nasionale Padagentskap MSB Bpk The South African National Roads Agency SOC Ltd	Die figuur getoon The figure shown	 steldie padreserwe voor van 'n gedeelte represents the road reserve of a portion van Nasionale Roete N11 of National Route	Vel Sheet 4 of 11 Plan P1030/18
---	---------------------------------------	--	--

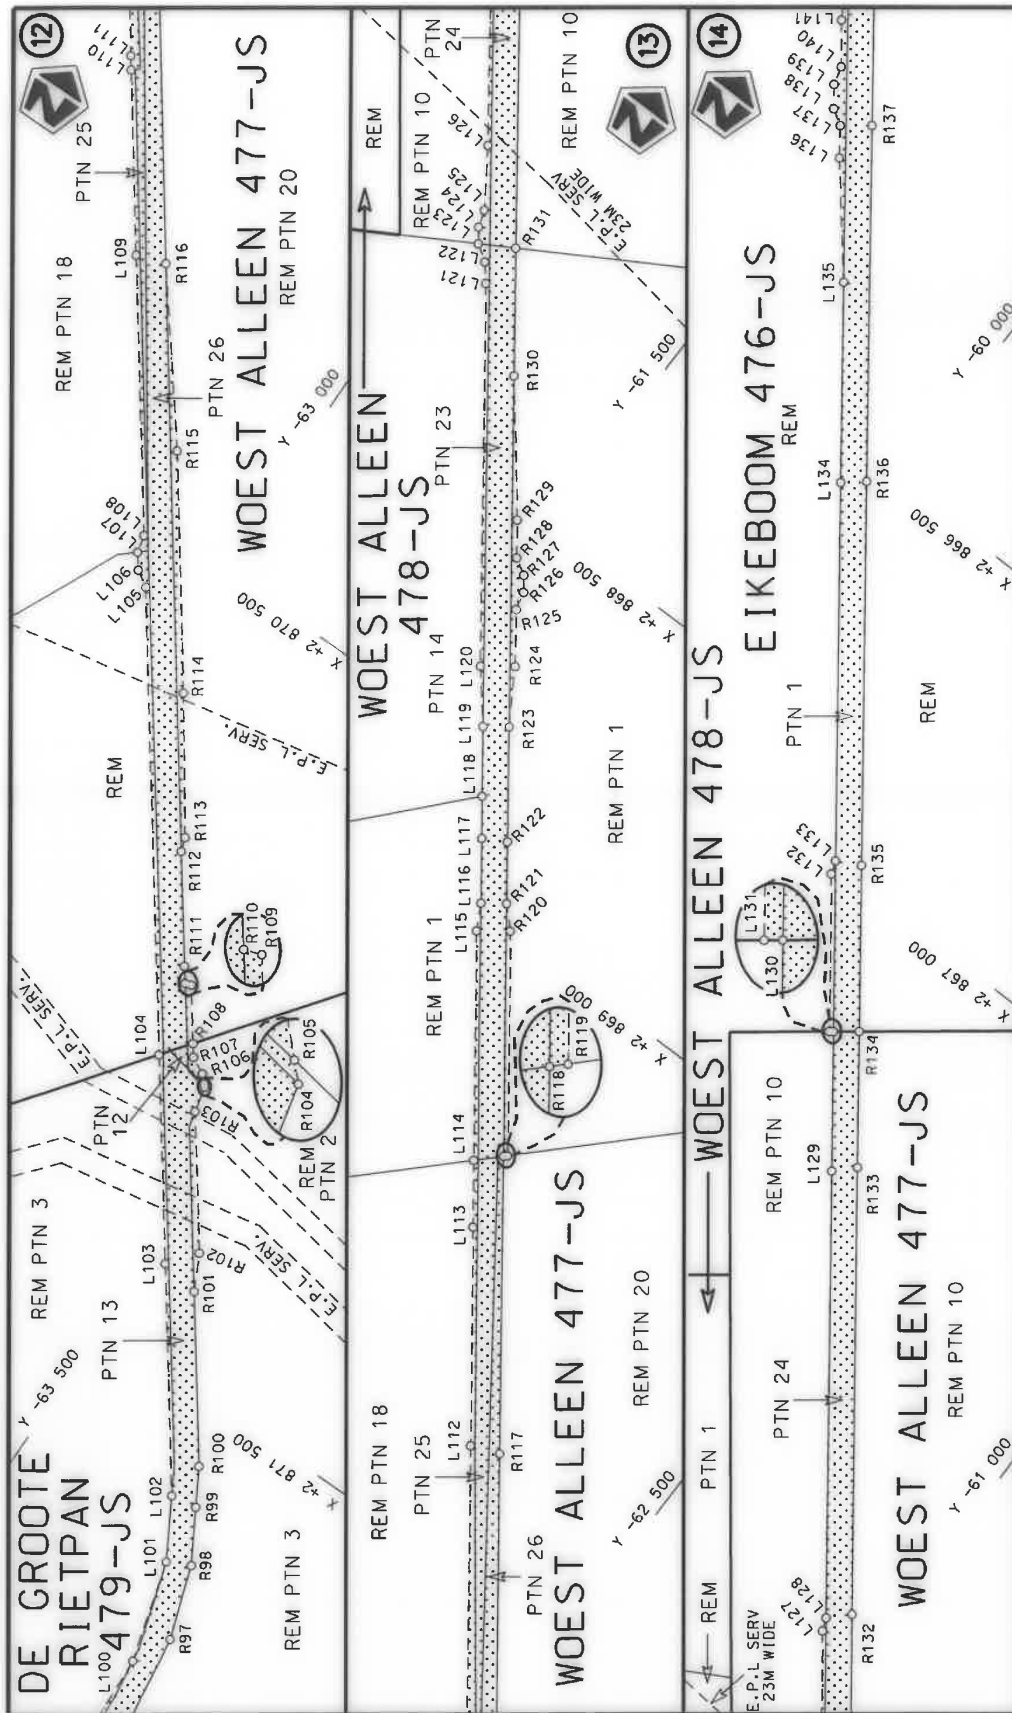

Die Suid Afrikaanse Nasionale Padagentskap MSB Bpk The South African National Roads Agency SOC Ltd	Die figuur getoon The figure shown	steldie padreserwe voor van 'n gedeelte represents the road reserve of a portion van Nasionale Roete N11 of National Route	Vel Sheet 5 of 11
		9 Seksie Section	Plan P1030/18

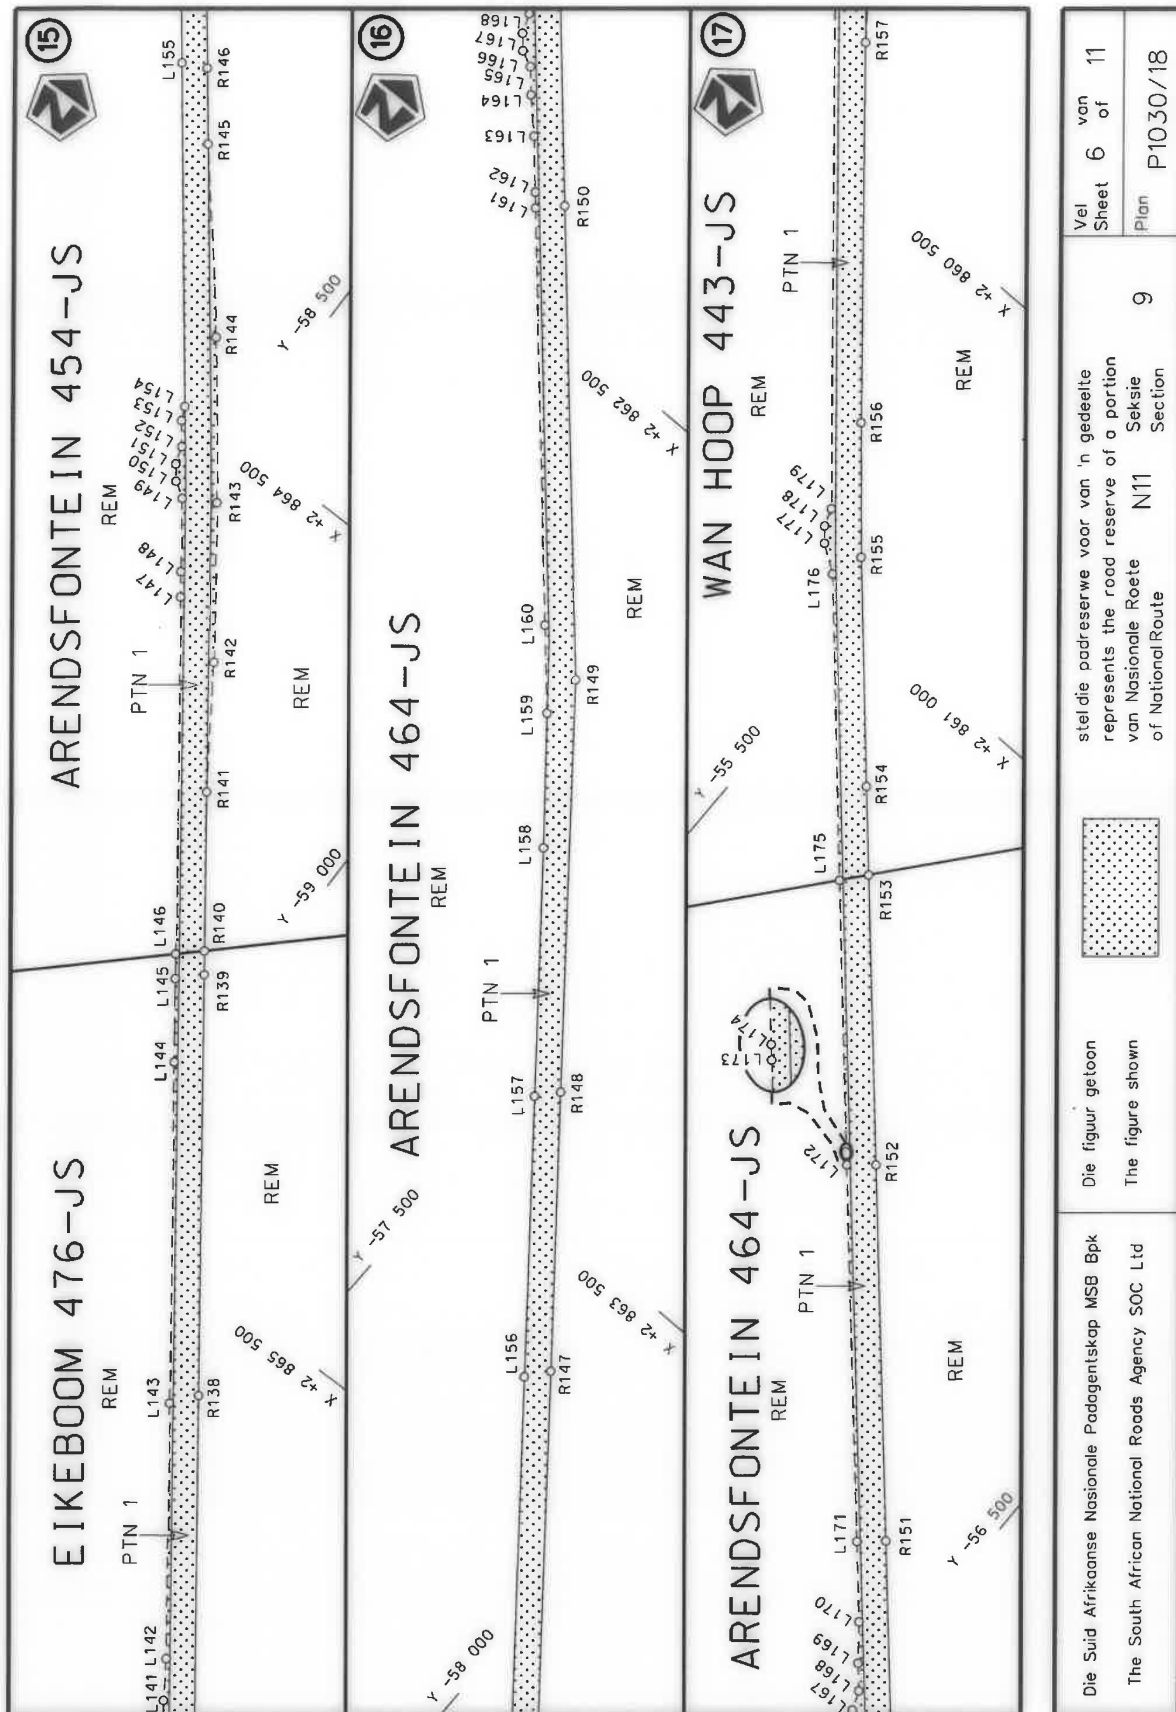


Die figuur getoon
The figure shown

Die Suid Afrikaanse Nasionale Padagentskap MSB Bpk
The South African National Roads Agency SOC Ltd

stel die padreserwe voor van 'n gedeelte
represents the road reserve of a portion
van Nasionale Roete N11
of National Route

Vel
Sheet 6 of 11
Plan
P1030/18

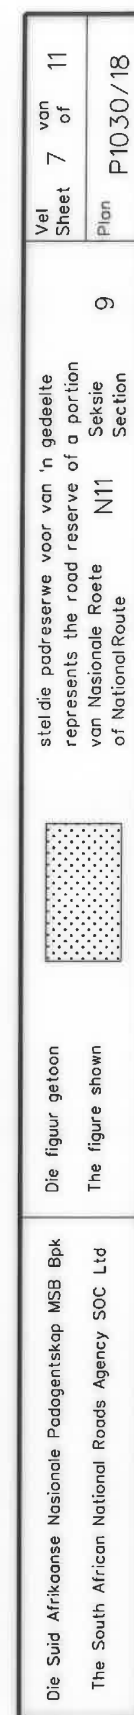

PADRESERWE KOÖRDINATE / ROAD RESERVE CO-ORDINATES					
LINKERKANT/LEFT HAND SIDE			REGTERKANT/RIGHT HAND SIDE		
	Y	X	WG 29°	Y	X
L1	-71 405.46	2 893 986.21		R1	-71 401.63 2 893 939.28
L2	-71 366.29	2 893 969.52		R2	-71 379.65 2 893 934.59
L3	-71 342.76	2 893 989.66		R3	-71 368.83 2 893 920.99
L4	-71 329.75	2 893 977.11		R4	-71 342.20 2 893 920.99
L5	-71 321.55	2 893 952.44		R5	-71 285.55 2 893 890.28
L6	-71 258.20	2 893 913.58		R6	-71 217.59 2 893 838.95
L7	-71 226.11	2 893 892.27		R7	-71 171.83 2 893 790.57
L8	-71 199.21	2 893 869.09		R8	-71 155.04 2 893 772.25
L9	-71 175.43	2 893 848.60		R9	-71 135.81 2 893 745.33
L10	-71 137.94	2 893 807.22		R10	-71 107.98 2 893 705.95
L11	-71 088.37	2 893 742.51		R11	-71 091.23 2 893 674.92
L12	-71 061.44	2 893 699.73		R12	-71 074.91 2 893 644.71
L13	-71 058.82	2 893 695.58		R13	-71 039.06 2 893 545.71
L14	-71 024.53	2 893 624.84		R14	-71 032.55 2 893 520.61
L15	-70 999.72	2 893 567.94		R15	-70 986.84 2 893 358.25
L16	-70 954.64	2 893 385.76		R16	-70 973.88 2 893 320.16
L17	-70 876.89	2 893 112.84		R17	-70 830.27 2 892 815.60
L18	-70 694.94	2 892 477.31		R18	-70 724.43 2 892 443.12
L19	-70 687.41	2 892 449.63		R19	-70 575.41 2 891 920.93
L20	-70 537.23	2 891 924.53		R20	-70 449.13 2 891 479.42
L21	-70 412.73	2 891 486.22		R21	-70 299.10 2 890 952.56
L22	-70 262.83	2 890 961.63		R22	-70 273.51 2 890 863.09
L23	-70 241.80	2 890 889.77		R23	-70 102.27 2 890 263.27
L24	-70 063.34	2 890 261.91		R24	-69 916.72 2 889 613.55
L25	-69 882.85	2 889 631.48		R25	-69 766.16 2 889 084.58
L26	-69 405.31	2 887 958.38		R26	-69 619.14 2 888 568.41
L27	-69 238.53	2 887 372.54		R27	-69 478.04 2 888 079.80
L28	-69 176.90	2 887 157.33		R28	-69 432.24 2 887 915.68
L29	-69 085.90	2 886 839.57		R29	-69 268.51 2 887 341.96
L30	-69 035.86	2 886 663.31		R30	-69 208.58 2 887 132.04
L31	-68 920.03	2 886 255.28		R31	-69 114.16 2 886 801.37
L32	-68 760.90	2 885 696.33		R32	-69 072.85 2 886 656.32
L33	-68 726.42	2 885 577.14		R33	-68 955.46 2 886 248.03
L34	-68 692.54	2 885 459.96		R34	-68 792.96 2 885 679.58
L35	-68 670.41	2 885 376.26		R35	-68 755.50 2 885 547.73
L36	-68 631.16	2 885 248.07		R36	-68 749.59 2 885 526.91
L37	-68 573.18	2 885 097.26		R37	-68 713.02 2 885 397.10
L38	-68 504.61	2 884 959.56		R38	-68 670.45 2 885 247.02
L39	-68 428.61	2 884 842.73		R39	-68 626.61 2 885 127.56
L40	-68 257.63	2 884 584.45		R40	-68 586.51 2 885 038.76
L41	-68 077.68	2 884 312.60		R41	-68 522.93 2 884 925.50
L42	-67 753.21	2 883 824.99		R42	-68 490.22 2 884 867.35
L43	-67 445.70	2 883 362.76		R43	-68 283.90 2 884 556.76
L44	-67 208.08	2 883 004.20		R44	-68 144.39 2 884 346.76
L45	-67 191.60	2 882 978.84		R45	-67 782.55 2 883 801.76
L46	-67 041.01	2 882 752.07		R46	-67 468.08 2 883 327.78
L47	-66 972.35	2 882 635.46		R47	-67 241.79 2 882 986.50
L48	-66 907.44	2 882 497.74		R48	-67 225.58 2 882 962.41
L49	-66 882.89	2 882 435.25		R49	-67 077.53 2 882 739.22
L50	-66 707.32	2 881 963.22		R50	-67 003.44 2 882 613.88
L51	-66 531.22	2 881 490.55		R51	-66 941.55 2 882 482.88
			Vel Sheet 8	Van of 11	P1030/18

PADRESERWE KOÖRDINATE / ROAD RESERVE CO-ORDINATES						
LINKERKANT/LEFT HAND SIDE				REGTERKANT/RIGHT HAND SIDE		
	Y	X	WG 29°		Y	X
L52	-66 465.71	2 881 316.70		R52	-66 915.25	2 882 413.90
L53	-66 301.08	2 880 874.18		R53	-66 743.39	2 881 952.49
L54	-66 126.21	2 880 405.74		R54	-66 572.81	2 881 494.80
L55	-65 958.29	2 879 954.07		R55	-66 503.26	2 881 307.55
L56	-65 874.66	2 879 730.46		R56	-66 336.23	2 880 859.95
L57	-65 775.73	2 879 465.24		R57	-66 158.22	2 880 383.36
L58	-65 629.75	2 879 072.08		R58	-65 964.19	2 879 863.44
L59	-65 436.83	2 878 552.49		R59	-65 911.85	2 879 722.87
L60	-65 315.12	2 878 228.08		R60	-65 811.22	2 879 452.58
L61	-65 309.07	2 878 211.98		R61	-65 671.25	2 879 076.44
L62	-65 306.26	2 878 204.29		R62	-65 470.39	2 878 537.00
L63	-65 275.72	2 878 120.30		R63	-65 346.85	2 878 204.82
L64	-65 271.13	2 878 107.69		R64	-65 344.62	2 878 155.91
L65	-65 263.42	2 878 087.06		R65	-65 336.41	2 878 133.06
L66	-65 171.15	2 877 840.23		R66	-65 331.06	2 878 118.15
L67	-65 158.11	2 877 805.16		R67	-65 319.17	2 878 102.00
L68	-65 102.31	2 877 655.18		R68	-65 298.29	2 878 073.64
L69	-65 084.21	2 877 606.54		R69	-65 208.69	2 877 833.02
L70	-65 079.53	2 877 608.28		R70	-65 116.23	2 877 582.62
L71	-65 015.40	2 877 435.96		R71	-64 977.94	2 877 210.73
L72	-65 013.11	2 877 415.48		R72	-64 909.61	2 877 025.63
L73	-64 942.49	2 877 225.70		R73	-64 847.32	2 876 850.90
L74	-64 838.25	2 876 944.87		R74	-64 829.68	2 876 783.60
L75	-64 811.10	2 876 861.72		R75	-64 803.80	2 876 683.10
L76	-64 792.95	2 876 795.51		R76	-64 699.32	2 876 257.18
L77	-64 767.33	2 876 690.68		R77	-64 589.38	2 875 812.90
L78	-64 686.80	2 876 362.34		R78	-64 476.14	2 875 351.38
L79	-64 677.18	2 876 344.11		R79	-64 358.06	2 874 870.41
L80	-64 548.64	2 875 824.74		R80	-64 354.34	2 874 855.25
L81	-64 441.92	2 875 393.64		R81	-64 341.18	2 874 801.60
L82	-64 367.22	2 875 091.91		R82	-64 327.36	2 874 745.21
L83	-64 369.25	2 875 070.82		R83	-64 339.29	2 874 741.41
L84	-64 321.33	2 874 875.75		R84	-64 280.47	2 874 503.63
L85	-64 317.68	2 874 860.90		R85	-64 267.98	2 874 504.78
L86	-64 288.65	2 874 742.89		R86	-64 153.15	2 874 038.92
L87	-64 246.67	2 874 575.75		R87	-64 153.21	2 874 018.31
L88	-64 230.58	2 874 511.68		R88	-64 030.93	2 873 524.00
L89	-64 119.18	2 874 059.34		R89	-63 954.73	2 873 213.34
L90	-63 991.12	2 873 537.56		R90	-63 928.92	2 873 095.22
L91	-63 921.50	2 873 253.60		R91	-63 926.39	2 873 080.83
L92	-63 892.81	2 873 110.03		R92	-63 918.08	2 872 952.41
L93	-63 891.03	2 873 091.83		R93	-63 893.33	2 872 534.78
L94	-63 884.78	2 873 027.85		R94	-63 873.68	2 872 206.62
L95	-63 864.32	2 872 653.17		R95	-63 861.34	2 871 991.00
L96	-63 858.37	2 872 635.90		R96	-63 856.50	2 871 934.01
L97	-63 851.75	2 872 514.62		R97	-63 839.11	2 871 816.96
L98	-63 831.26	2 872 199.31		R98	-63 802.68	2 871 711.50
L99	-63 819.94	2 872 012.48		R99	-63 759.18	2 871 638.24
L100	-63 812.27	2 871 873.94		R100	-63 728.89	2 871 586.95
L101	-63 769.63	2 871 727.86		R101	-63 577.34	2 871 382.73
L102	-63 721.12	2 871 644.36		R102	-63 551.50	2 871 332.60
				Vel Sheet	9 of	11 P1030/18

PADRESERWE KOÖRDINATE / ROAD RESERVE CO-ORDINATES									
LINKERKANT/LEFT HAND SIDE					REGTERKANT/RIGHT HAND SIDE				
	Y		X	WG 29°		Y		X	
L103	-63 519.68	2	871 373.60		R103	-63 428.36	2	871 167.37	
L104	-63 338.11	2	871 129.94		R104	-63 419.48	2	871 130.84	
L105	-62 932.00	2	870 585.01		R105	-63 415.80	2	871 127.07	
L106	-62 909.01	2	870 570.94		R106	-63 405.42	2	871 116.47	
L107	-62 893.35	2	870 549.99		R107	-63 381.32	2	871 104.25	
L108	-62 887.13	2	870 524.91		R108	-63 369.30	2	871 088.12	
L109	-62 643.44	2	870 198.59		R109	-63 318.60	2	871 020.09	
L110	-62 482.80	2	869 983.67		R110	-63 310.00	2	871 022.99	
L111	-62 470.51	2	869 967.09		R111	-63 295.03	2	871 003.17	
L112	-62 223.43	2	869 633.71		R112	-63 195.37	2	870 869.26	
L113	-62 033.31	2	869 379.00		R113	-63 188.23	2	870 849.59	
L114	-61 975.21	2	869 301.16		R114	-63 065.57	2	870 679.06	
L115	-61 775.84	2	869 033.69		R115	-62 856.35	2	870 396.91	
L116	-61 756.60	2	868 997.74		R116	-62 685.87	2	870 184.21	
L117	-61 700.39	2	868 922.31		R117	-62 264.75	2	869 617.22	
L118	-61 663.52	2	868 873.74		R118	-62 006.72	2	869 269.92	
L119	-61 603.10	2	868 792.48		R119	-62 011.07	2	869 265.62	
L120	-61 546.73	2	868 725.04		R120	-61 815.94	2	869 003.83	
L121	-61 215.25	2	868 279.20		R121	-61 787.33	2	868 975.42	
L122	-61 195.23	2	868 255.52		R122	-61 733.81	2	868 903.49	
L123	-61 171.50	2	868 240.39		R123	-61 634.14	2	868 769.33	
L124	-61 157.01	2	868 220.92		R124	-61 587.90	2	868 694.39	
L125	-61 148.80	2	868 196.50		R125	-61 538.48	2	868 628.00	
L126	-61 095.93	2	868 118.63		R126	-61 531.70	2	868 602.15	
L127	-60 928.94	2	867 893.88		R127	-61 516.77	2	868 582.09	
L128	-60 921.62	2	867 875.65		R128	-61 493.68	2	868 567.82	
L129	-60 533.76	2	867 354.07		R129	-61 461.00	2	868 523.93	
L130	-60 412.57	2	867 191.47		R130	-61 330.07	2	868 360.63	
L131	-60 407.81	2	867 195.12		R131	-61 219.35	2	868 211.98	
L132	-60 270.95	2	867 011.37		R132	-60 948.53	2	867 848.65	
L133	-60 264.25	2	866 992.43		R133	-60 560.27	2	867 327.24	
L134	-59 936.24	2	866 551.66		R134	-60 442.37	2	867 168.59	
L135	-59 762.79	2	866 318.53		R135	-60 298.47	2	866 974.96	
L136	-59 648.12	2	866 179.50		R136	-59 965.28	2	866 527.65	
L137	-59 620.46	2	866 142.32		R137	-59 657.05	2	866 113.31	
L138	-59 597.91	2	866 128.76		R138	-59 301.24	2	865 636.04	
L139	-59 576.95	2	866 100.61		R139	-58 935.75	2	865 145.16	
L140	-59 569.57	2	866 073.95		R140	-58 915.08	2	865 117.46	
L141	-59 528.70	2	866 019.06		R141	-58 777.06	2	864 932.46	
L142	-59 496.08	2	865 968.54		R142	-58 670.41	2	864 776.71	
L143	-59 274.09	2	865 670.35		R143	-58 532.91	2	864 590.47	
L144	-58 977.94	2	865 272.67		R144	-58 385.51	2	864 400.83	
L145	-58 905.41	2	865 175.28		R145	-58 205.41	2	864 185.61	
L146	-58 883.98	2	865 146.54		R146	-58 137.56	2	864 099.30	
L147	-58 574.06	2	864 730.90		R147	-57 798.19	2	863 668.38	
L148	-58 552.14	2	864 701.51		R148	-57 546.40	2	863 349.65	
L149	-58 488.61	2	864 616.21		R149	-57 174.69	2	862 878.88	
L150	-58 465.48	2	864 602.33		R150	-56 716.54	2	862 365.75	
L151	-58 450.04	2	864 582.66		R151	-56 385.52	2	861 995.07	
L152	-58 442.58	2	864 556.98		R152	-56 020.41	2	861 587.27	
L153	-58 419.07	2	864 527.04		R153	-55 739.38	2	861 273.27	
					Vel Sheet	10	Van of	11	P1030/18

PADRESERWE KOÖRDINATE / ROAD RESERVE CO-ORDINATES											
LINKERKANT/LEFT HAND SIDE					REGTERKANT/RIGHT HAND SIDE						
	Y		X	WG 29°		Y		X			
L154	-58	410.64	2	864	508.22	R154	-55	653.54	2	861	177.37
L155	-58	103.09	2	864	115.83	R155	-55	432.04	2	860	928.76
L156	-57	774.24	2	863	699.07	R156	-55	305.39	2	860	780.00
L157	-57	521.44	2	863	378.34	R157	-54	952.10	2	860	356.39
L158	-57	297.57	2	863	094.95	R158	-54	774.61	2	860	123.45
L159	-57	174.59	2	862	942.45	R159	-54	749.55	2	860	093.43
L160	-57	089.61	2	862	847.11	R160	-54	742.01	2	860	068.78
L161	-56	686.72	2	862	395.14	R161	-54	722.55	2	860	045.48
L162	-56	671.31	2	862	377.92	R162	-54	697.68	2	860	031.29
L163	-56	617.25	2	862	317.54	R163	-54	650.60	2	859	974.88
L164	-56	574.99	2	862	274.83	R164	-54	418.25	2	859	717.40
L165	-56	547.57	2	862	244.20	R165	-54	320.48	2	859	600.53
L166	-56	524.50	2	862	233.42	R166	-53	948.35	2	859	154.93
L167	-56	507.44	2	862	214.37	R167	-53	812.34	2	858	991.86
L168	-56	496.41	2	862	187.05	R168	-53	674.10	2	858	826.35
L169	-56	469.44	2	862	156.93	R169	-53	538.99	2	858	664.58
L170	-56	431.66	2	862	110.22	R170	-53	289.93	2	858	364.69
L171	-56	353.64	2	862	023.10	R171	-53	223.11	2	858	283.57
L172	-55	987.94	2	861	614.74						
L173	-55	977.96	2	861	603.67						
L174	-55	975.14	2	861	600.52						
L175	-55	711.96	2	861	306.19						
L176	-55	415.99	2	860	974.08						
L177	-55	377.69	2	860	947.18						
L178	-55	361.57	2	860	928.06						
L179	-55	353.23	2	860	902.65						
L180	-54	884.74	2	860	345.20						
L181	-54	715.06	2	860	141.44						
L182	-54	570.98	2	859	968.50						
L183	-53	779.22	2	859	020.27						
L184	-53	624.54	2	858	834.89						
L185	-53	631.37	2	858	833.71						
L186	-53	508.54	2	858	686.68						
L187	-53	257.44	2	858	385.56						
L188	-53	243.60	2	858	368.88						

DEPARTMENT OF TRANSPORT

NO. 897

21 September 2021

**THE SOUTH AFRICAN NATIONAL ROADS
AGENCY SOC LIMITED**

Registration No: 1998/009584/30


DECLARATION AMENDMENT OF NATIONAL ROAD N11 SECTION 5

AMENDMENT OF DECLARATION No. 1037 OF 2012.

By virtue of Section 40 (1)(b) of The South African National Roads Agency Limited and National Roads Act, 1998 (Act No. 7 of 1998), I hereby amend Declaration No. 1037 of 2012 by substituting it in its entirety, with the accompanying sheets 1 to 15 of Plan No. P1045/18.

In the town of Volksrust the N11 Section 5 enters the town from the South and follows the street known as Dr Neslon Mandela Drive at the time of declaration.

In the town of Amersfoort the N11 Section 5 enters the town from the South and follows the street known as Plein Street at the time of declaration.

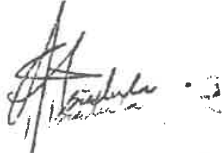(National Road N11 Section 5: Kwazulu Natal / Mpumalanga Provincial Border – Amersfoort)**MINISTER OF TRANSPORT**

DEPARTEMENT VAN VERVOER

NO. 897

21 September 2021

**DIE SUID-AFRIKAANSE NASIONALE
PADAGENTSKAP MSB BEPERK**

Registrasie No: 1998/009584/30

VERKLARING WYSIGING VAN NASIONALE PAD N11 SEKSIE 5


WYSIGING VAN VERKLARING No. 1037 VAN 2012.


Kragtens Artikel 40(1)(b) van die Wet op die Suid-Afrikaanse Nasionale Padagentskap Beperk en op Nasionale Paaie, 1998 (Wet No. 7 van 1998), wysig ek hiermee Verklaring No. 1037 van 2012 deur dit in sy geheel te vervang, met bygaande velle 1 tot 15 van Plan No. P1045/18.


In die dorp Volksrust kom die N11 Seksie 5 die dorp binne van uit die Suide en volg die straat bekend as Dr Nelson Mandela Rylaan tydens datum van verklaring.


In die dorp Amersfoort kom die N11 Seksie 5 die dorp binne van uit die Suide en volg die straat bekend as Pleinstraat tydens datum van verklaring.

(Nasionale Pad N11 Seksie 5: Kwazulu Natal / Mpumalanga Provinsiale Grens – Amersfoort)**MINISTER VAN VERVOER**

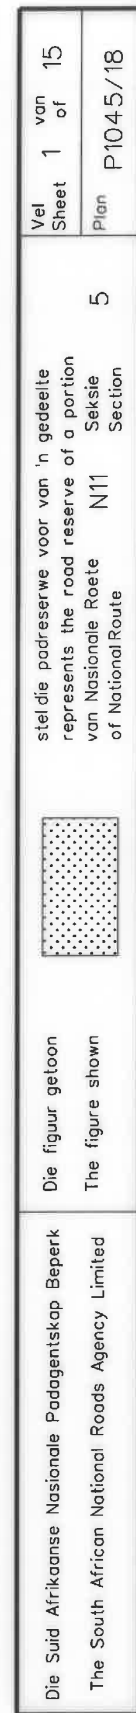


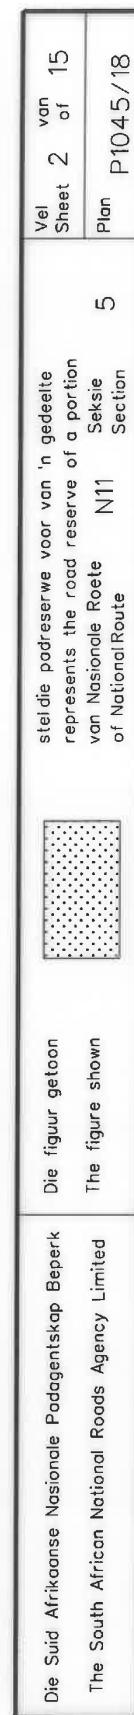

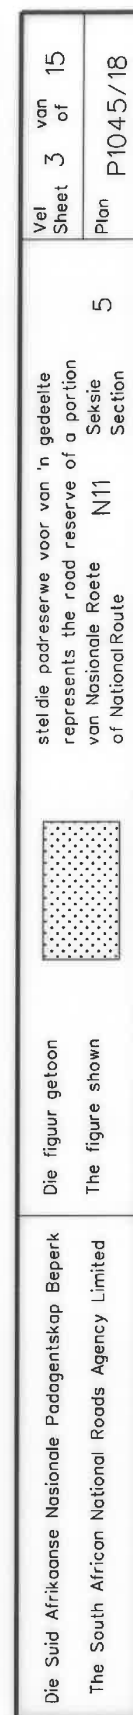


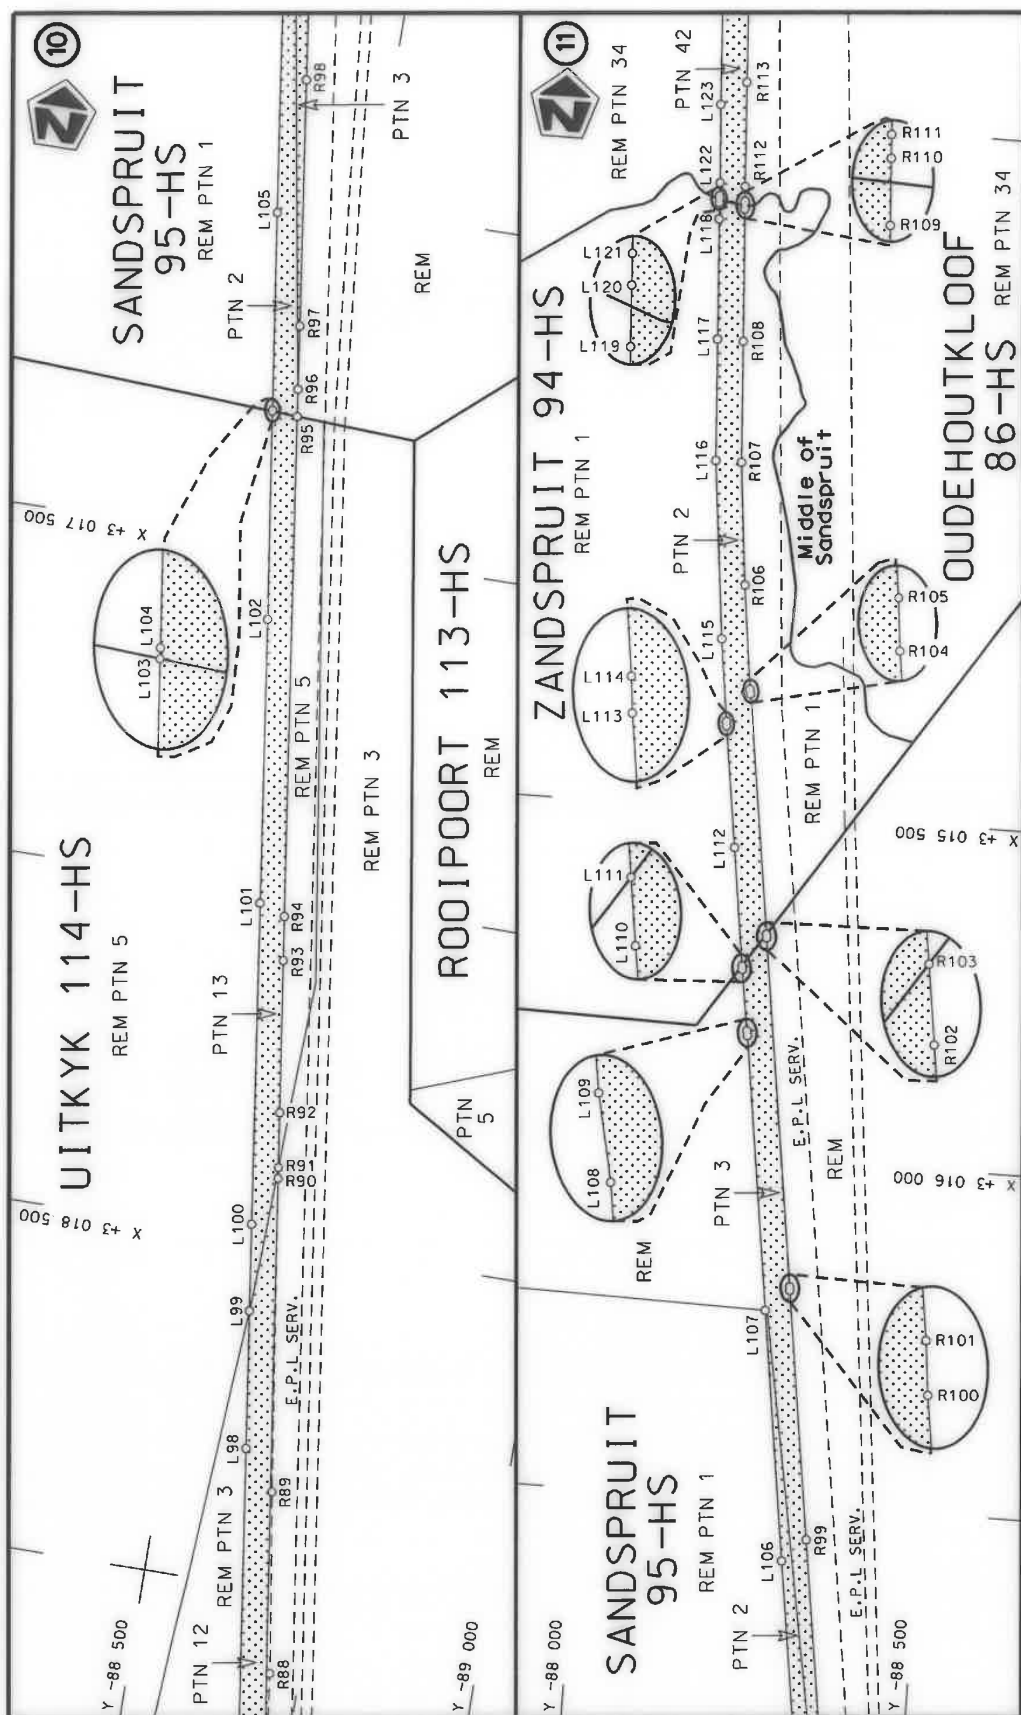


Die Suid Afrikaanse Nasionale Padagentskap Beperk The South African National Roads Agency Limited	Die figuur getoon The figure shown	steldie padreserwe voor van 'n gedeelte represents the road reserve of a portion van Nasionale Roete of National Route	Vel Sheet 4 of 15 Plan P1045/18
--	---------------------------------------	---	--

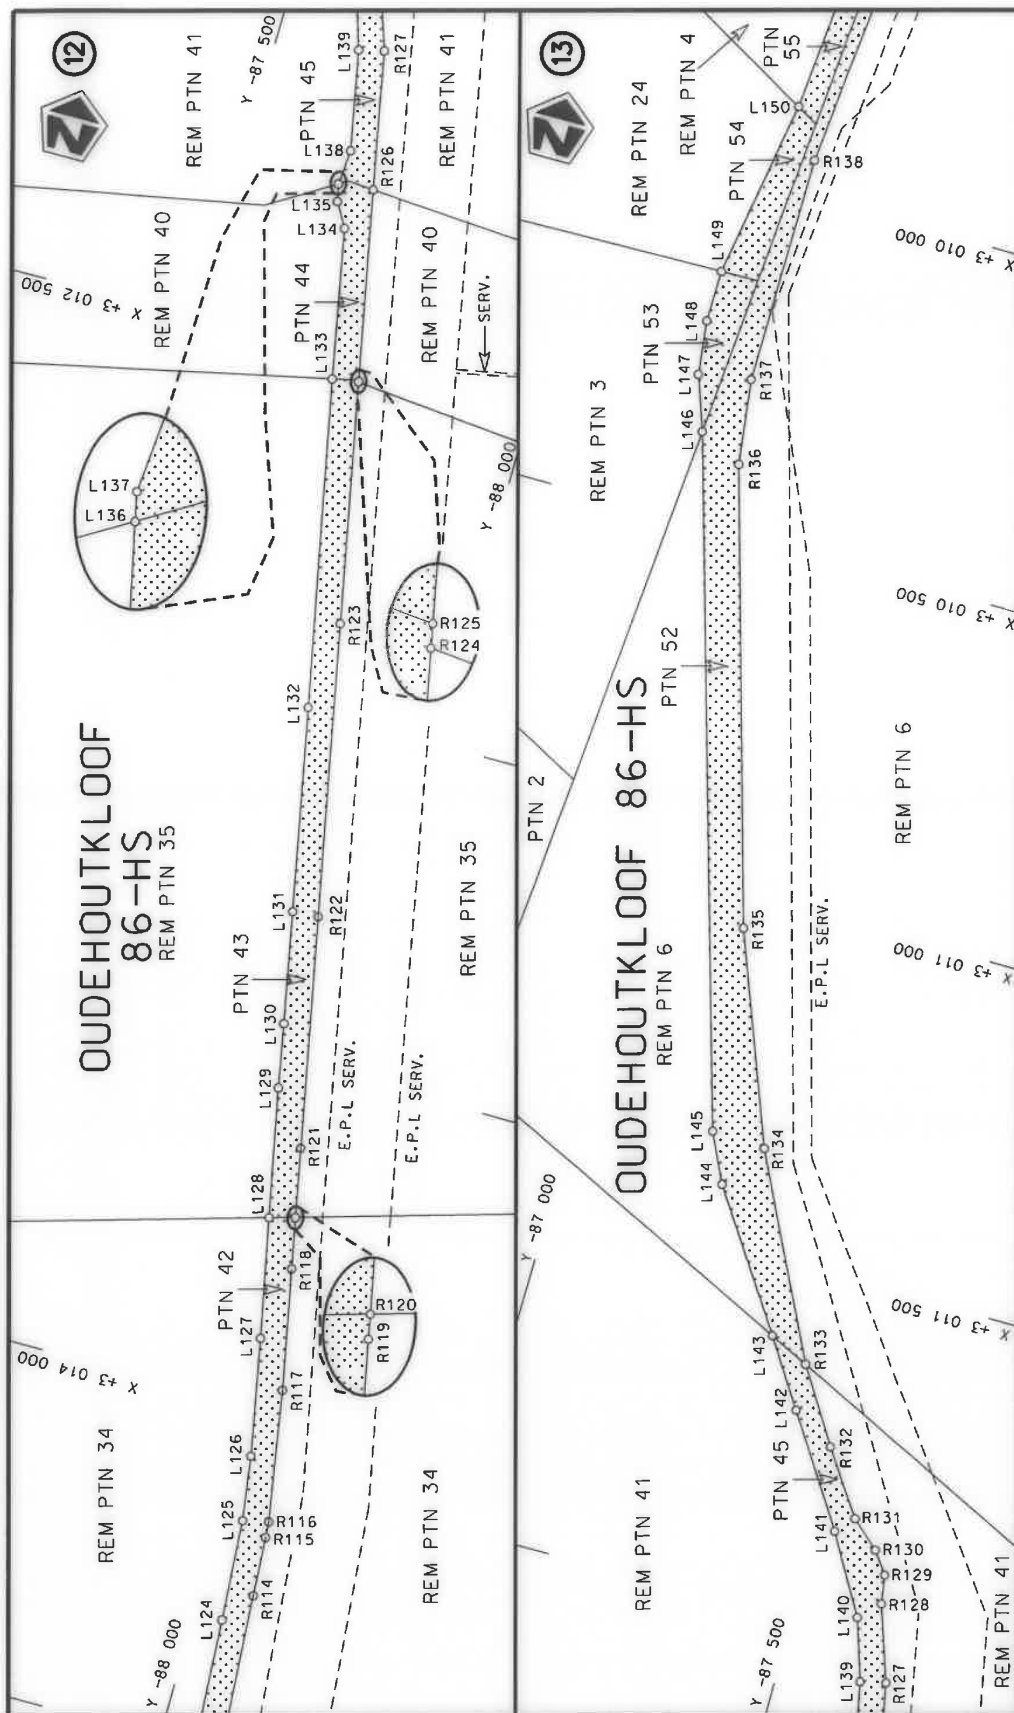


Die Suid Afrikaanse Nasionale Padagentskap Beperk The South African National Roads Agency Limited	Die figuur getoon The figure shown		stee die padreserwe voor van 'n gedeelte represents the road reserve of a portion van Nasionale Roete N11 of National Route	5	Vel Sheet 5 of 15 Plan P1045/18
--	---------------------------------------	---	--	---	--

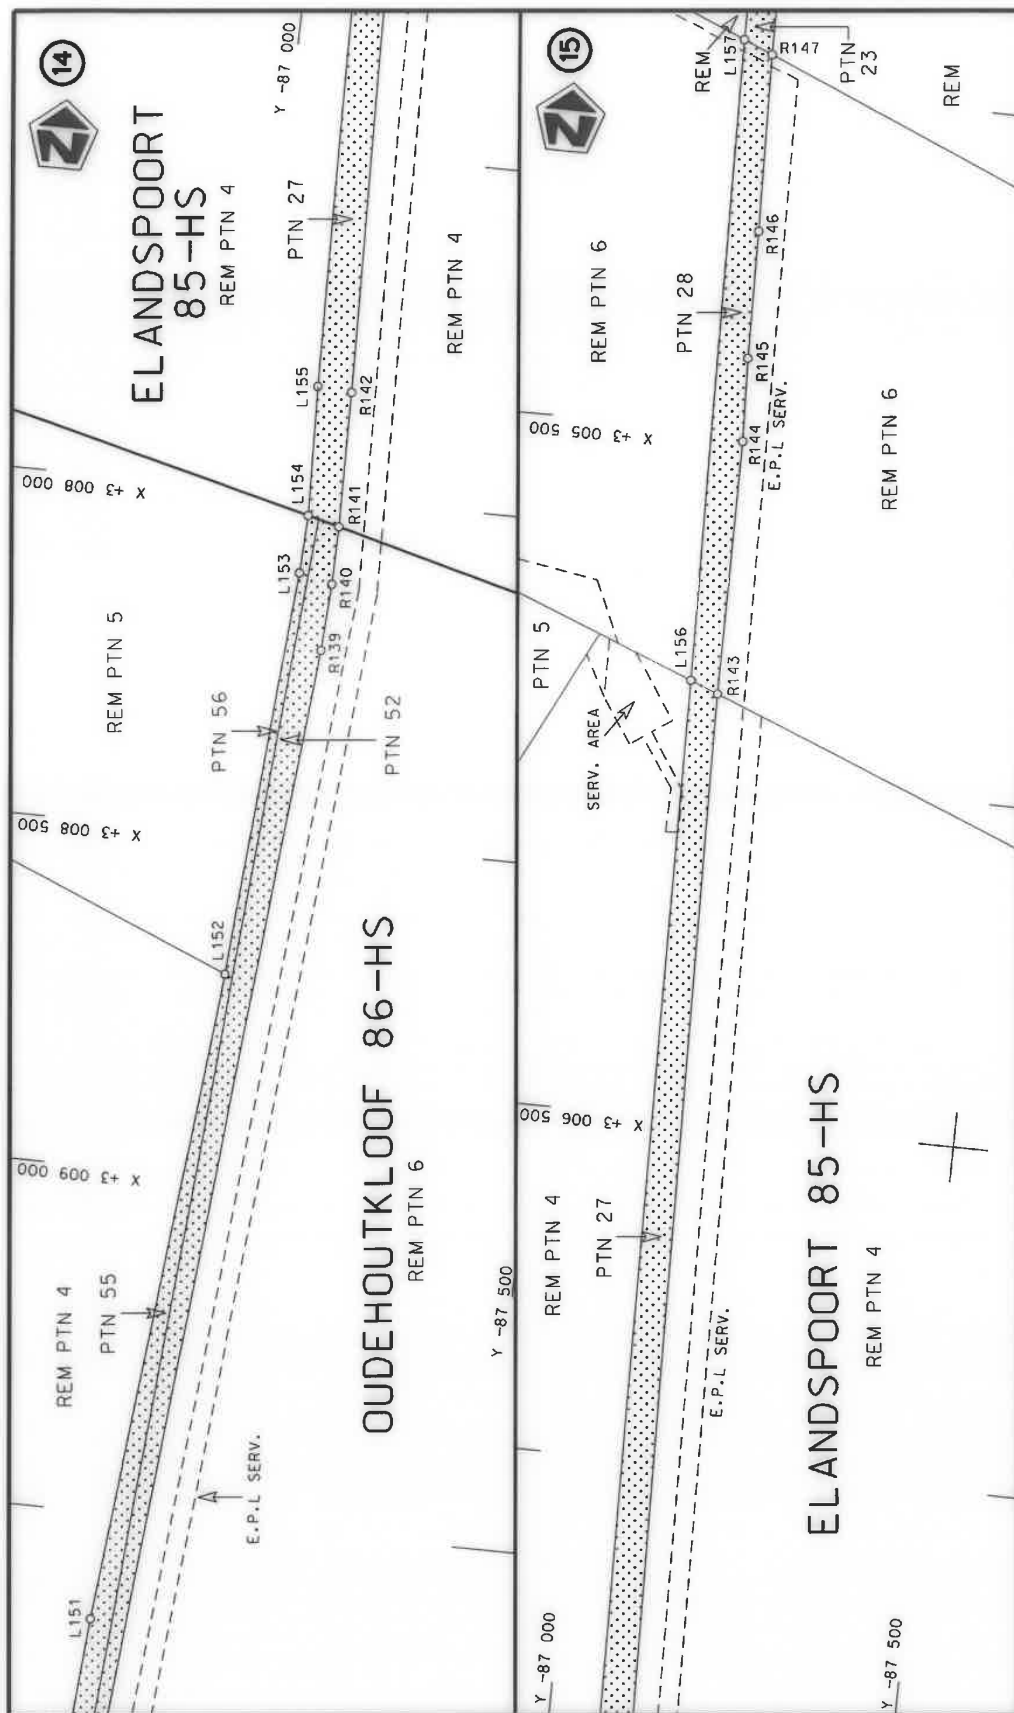


Die Suid Afrikaanse Nasionale Padagentskap Beperk The South African National Roads Agency Limited	Die figuur getoon The figure shown	stel die padreserwe voor van 'n gedeelte represents the road reserve of a portion van Nasionale Roete N11 of National Route	Vel Sheet 6 of 15 Plan P1045/18
--	---------------------------------------	--	---------------------------------------

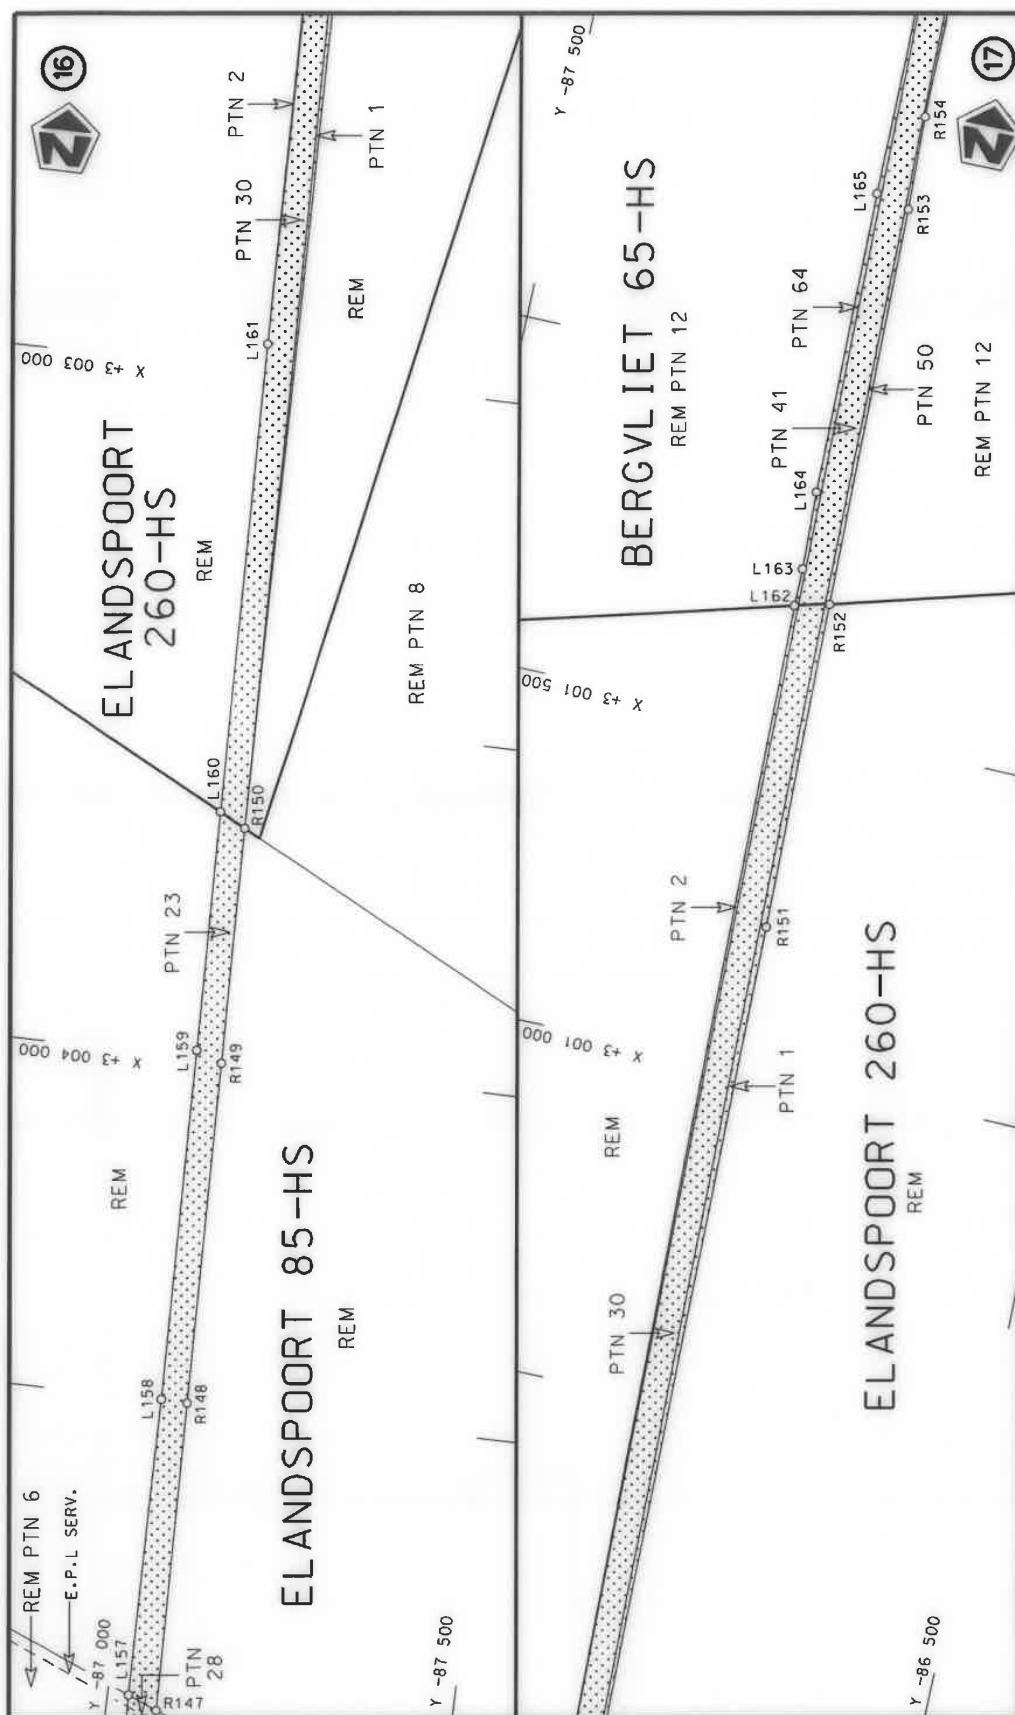

Die Suid Afrikaanse Nasionale Padagentskap Beprek The South African National Roads Agency Limited	Die figuur getoon The figure shown		steldie padreserwe voor van 'n gedeelte represents the road reserve of a portion van Nasionale Roete N11 of National Route	5	Plan P1045/18	Vel Sheet 7 of 15
--	---------------------------------------	--	---	---	---------------	----------------------

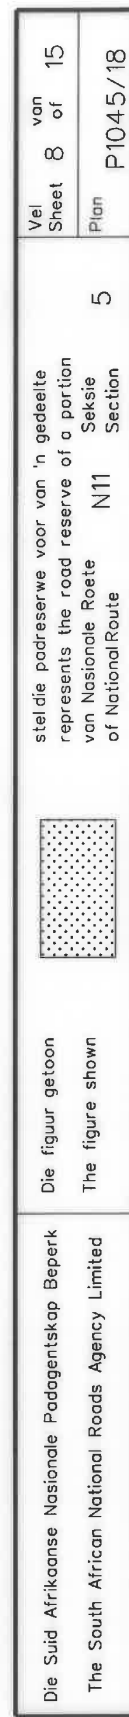

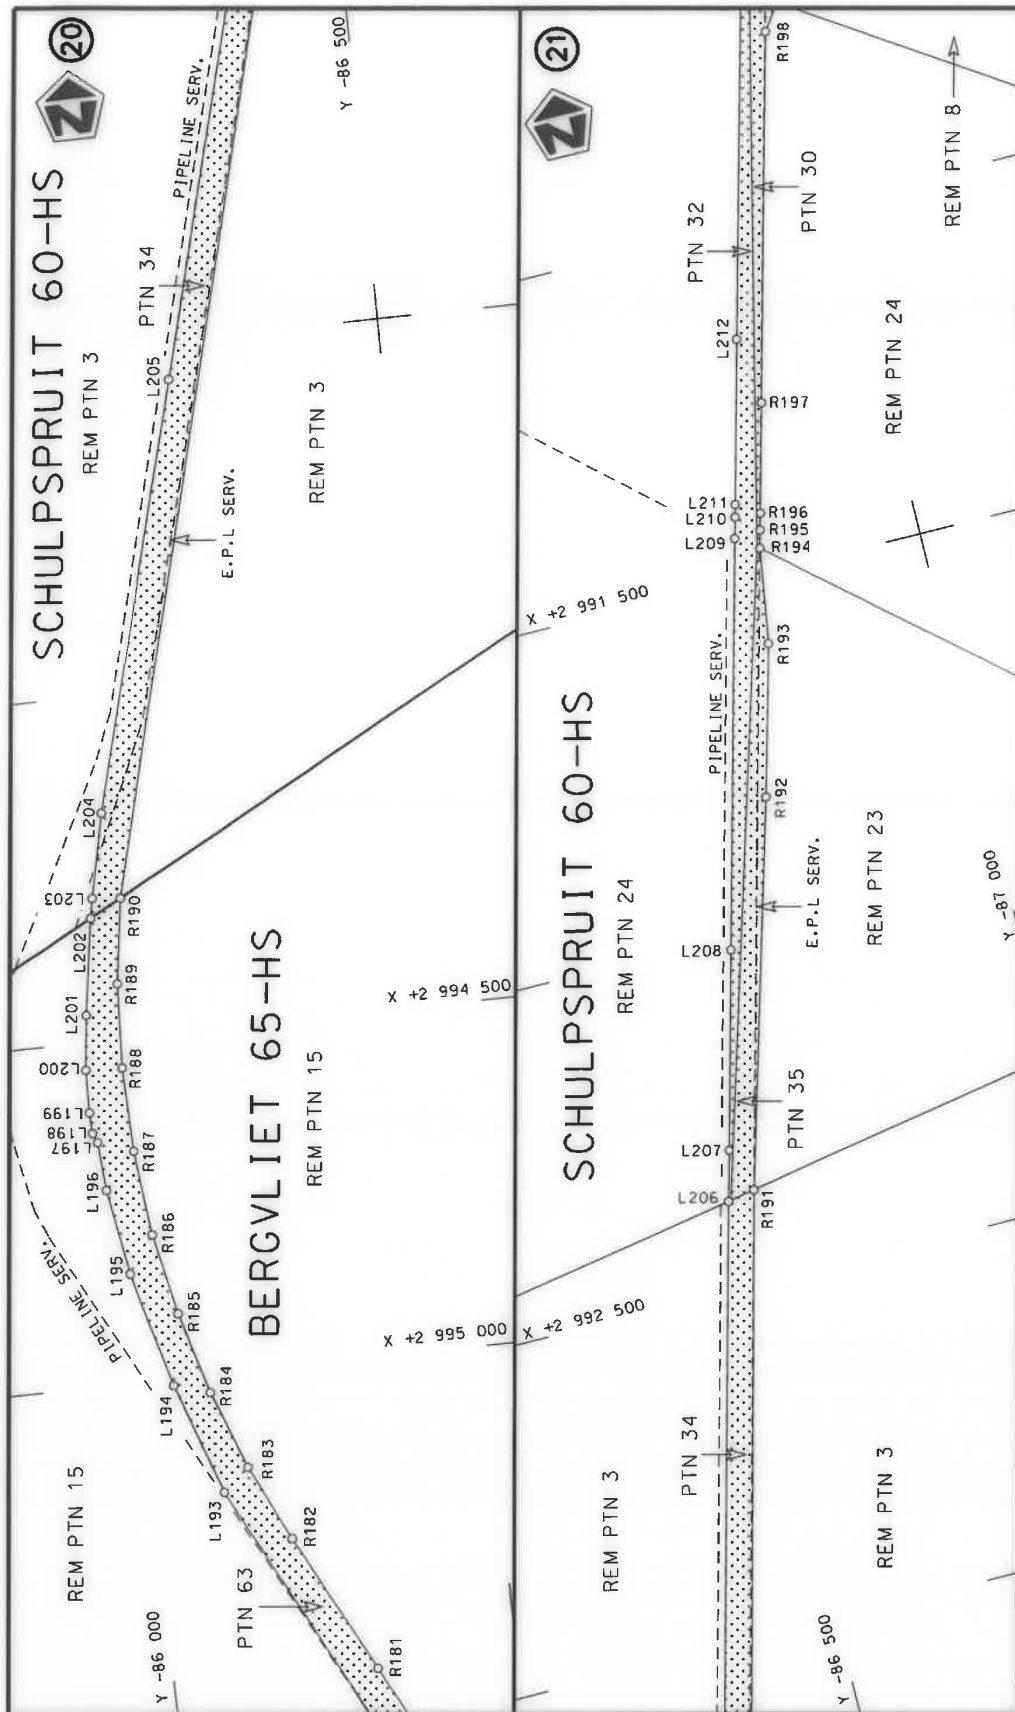


Die Suid Afrikaanse Nasionale Padagentskap Beperk
The South African National Roads Agency Limited

Die figuur getoon
The figure shown

stel die padreserwe voor van 'n gedeelte
represents the road reserve of a portion
van Nasionale Roete N11
of National Route

Vel
Sheet 9 of 15
Plan P1045/18

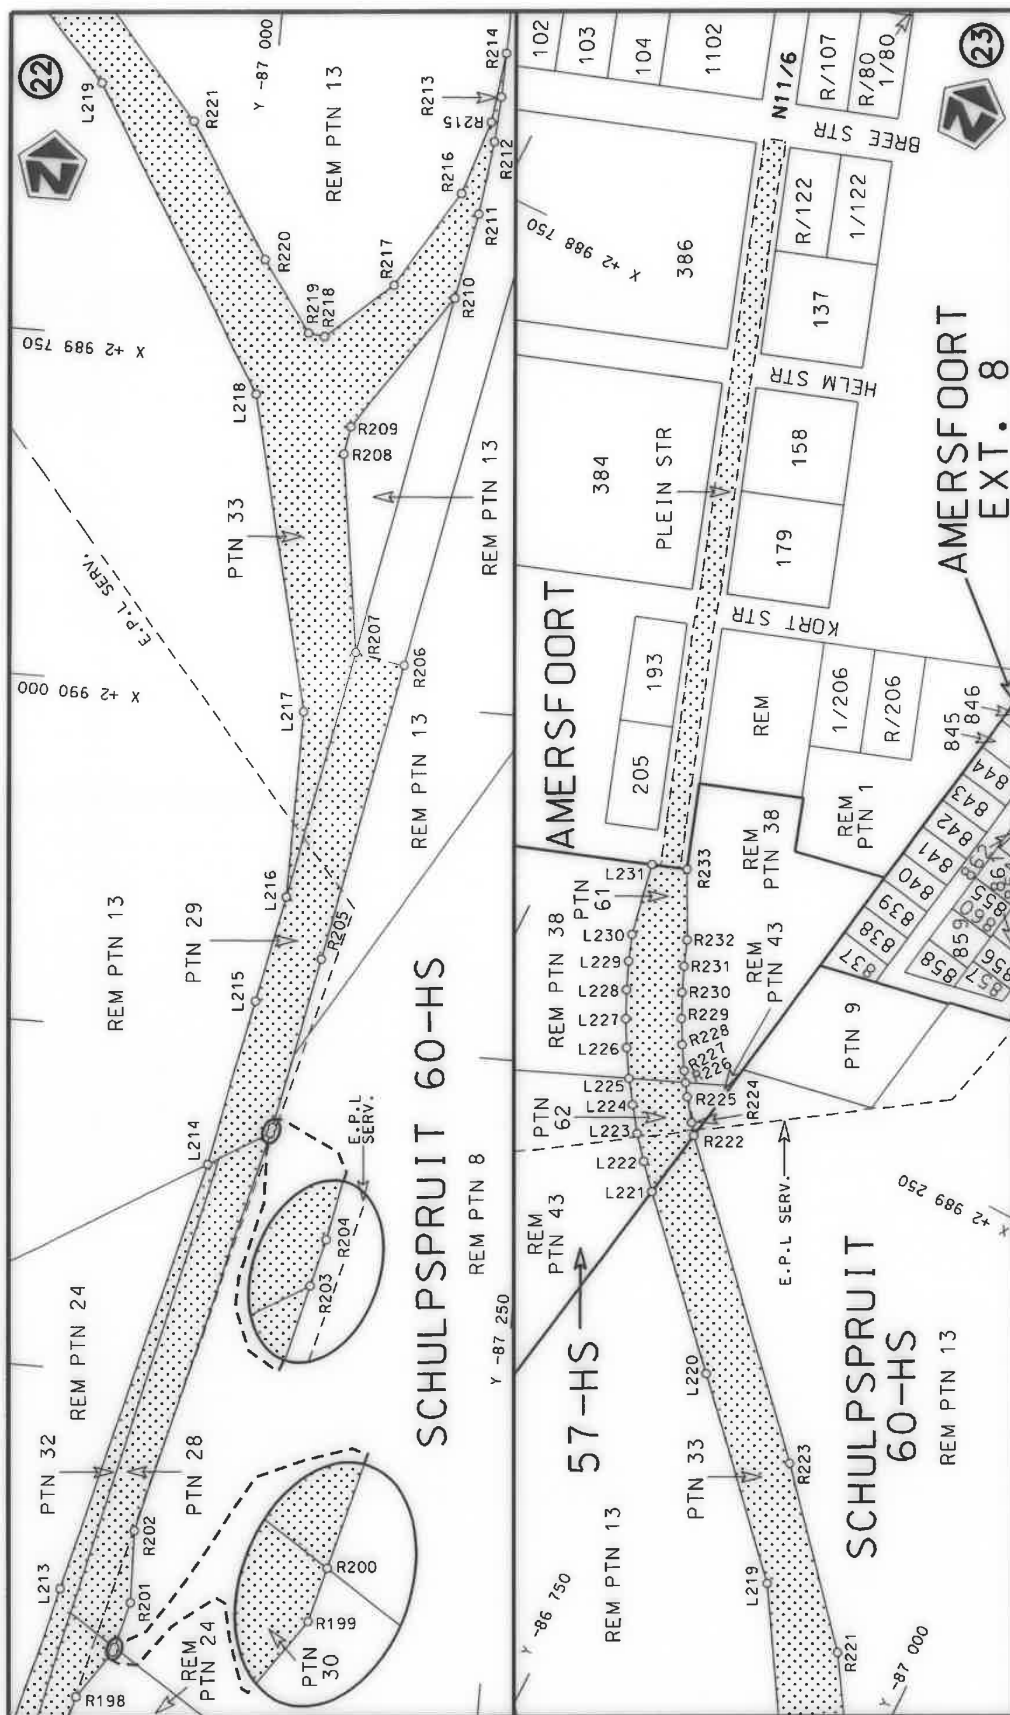

Die Suid Afrikaanse Nasionale Padagentskap Beprek The South African National Roads Agency Limited	Die figuur getoon The figure shown	stel die padreserwe voor van 'n gedeelte represents the road reserve of a portion van Nasionale Roete N11 of National Route	5	Plan P1045/18	Vel 10 van 15 Sheet of	23
--	---------------------------------------	--	---	---------------	---------------------------	----

PADRESERWE KOÖRDINATE / ROAD RESERVE CO-ORDINATES						
LINKERKANT/LEFT HAND SIDE				REGTERKANT/RIGHT HAND SIDE		
	Y	X	WG 29°		Y	X
L1	-87 434.03	3 029 633.44		R1	-87 476.02	3 029 652.38
L2	-87 522.00	3 029 461.87		R2	-87 546.70	3 029 505.73
L3	-87 527.39	3 029 439.01		R3	-87 561.06	3 029 462.74
L4	-87 775.09	3 027 249.24		R4	-87 563.37	3 029 443.29
L5	-87 783.03	3 027 224.96		R5	-87 823.13	3 027 254.95
L6	-87 880.27	3 026 927.35		R6	-87 833.94	3 027 230.79
L7	-87 892.90	3 026 886.93		R7	-87 908.02	3 027 065.29
L8	-87 919.22	3 026 808.27		R8	-87 988.62	3 026 724.58
L9	-87 992.27	3 026 585.12		R9	-88 054.72	3 026 518.91
L10	-88 083.12	3 026 308.93		R10	-88 108.09	3 026 357.36
L11	-88 168.97	3 026 045.33		R11	-88 165.48	3 026 188.81
L12	-88 223.93	3 025 877.41		R12	-88 167.96	3 026 180.14
L13	-88 272.47	3 025 729.53		R13	-88 230.03	3 025 984.19
L14	-88 320.58	3 025 562.22		R14	-88 317.07	3 025 720.08
L15	-88 348.70	3 025 394.03		R15	-88 359.53	3 025 571.53
L16	-88 352.91	3 025 304.48		R16	-88 375.13	3 025 491.73
L17	-88 356.18	3 025 227.07		R17	-88 387.78	3 025 397.54
L18	-88 350.06	3 025 130.10		R18	-88 395.19	3 025 314.53
L19	-88 346.02	3 025 075.54		R19	-88 395.89	3 025 218.55
L20	-88 342.13	3 025 023.54		R20	-88 395.88	3 025 172.89
L21	-88 325.99	3 024 879.82		R21	-88 395.19	3 025 155.26
L22	-88 283.74	3 024 530.10		R22	-88 392.58	3 025 120.28
L23	-88 283.08	3 024 524.69		R23	-88 355.55	3 024 810.27
L24	-88 260.25	3 024 325.54		R24	-88 334.10	3 024 637.39
L25	-88 258.67	3 024 311.72		R25	-88 324.10	3 024 544.10
L26	-88 237.30	3 024 135.15		R26	-88 322.39	3 024 540.77
L27	-88 217.40	3 023 962.86		R27	-88 298.10	3 024 325.81
L28	-88 205.86	3 023 868.67		R28	-88 294.52	3 024 294.13
L29	-88 214.63	3 023 779.85		R29	-88 288.28	3 024 241.35
L30	-88 217.38	3 023 775.68		R30	-88 273.22	3 024 113.93
L31	-88 223.96	3 023 677.88		R31	-88 254.47	3 023 951.46
L32	-88 244.09	3 023 573.59		R32	-88 253.63	3 023 786.20
L33	-88 245.95	3 023 561.90		R33	-88 260.20	3 023 684.45
L34	-88 277.00	3 023 402.68		R34	-88 280.62	3 023 599.99
L35	-88 275.92	3 023 380.61		R35	-88 284.74	3 023 579.25
L36	-88 298.75	3 023 262.25		R36	-88 311.02	3 023 465.44
L37	-88 318.96	3 023 166.62		R37	-88 314.49	3 023 447.64
L38	-88 332.48	3 023 106.49		R38	-88 329.78	3 023 369.79
L39	-88 342.66	3 023 085.30		R39	-88 358.03	3 023 217.50
L40	-88 347.95	3 023 061.97		R40	-88 388.85	3 023 083.79
L41	-88 368.14	3 023 028.64		R41	-88 432.06	3 023 013.69
L42	-88 376.06	3 023 008.71		R42	-88 481.09	3 022 938.00
L43	-88 386.59	3 022 990.01		R43	-88 617.53	3 022 815.40
L44	-88 398.60	3 022 972.34		R44	-88 672.50	3 022 668.12
L45	-88 410.49	3 022 954.29		R45	-88 679.38	3 022 557.63
L46	-88 425.61	3 022 938.65		R46	-88 682.94	3 022 494.68
L47	-88 442.62	3 022 926.64		R47	-88 687.98	3 022 479.30
L48	-88 445.36	3 022 923.88		R48	-88 693.55	3 022 442.62
L49	-88 528.78	3 022 843.25		R49	-88 745.26	3 022 350.15
L50	-88 537.90	3 022 827.48		R50	-88 765.18	3 022 325.85
L51	-88 563.95	3 022 802.01		R51	-88 782.08	3 022 311.55
				Vel Sheet	11 of	15 P1045/18

PADRESERWE KOÖRDINATE / ROAD RESERVE CO-ORDINATES									
LINKERKANT/LEFT HAND SIDE					REGTERKANT/RIGHT HAND SIDE				
	Y		X	WG 29°		Y		X	
L52	-88 608.40	3	022	701.07	R52	-88 799.73	3	022	298.67
L53	-88 615.98	3	022	589.84	R53	-88 808.62	3	022	279.54
L54	-88 631.32	3	022	466.40	R54	-88 815.81	3	022	261.41
L55	-88 713.89	3	022	318.63	R55	-88 820.75	3	022	254.78
L56	-88 755.49	3	022	253.59	R56	-88 832.95	3	022	209.43
L57	-88 727.32	3	022	304.30	R57	-88 861.67	3	022	151.10
L58	-88 769.90	3	022	227.45	R58	-88 861.94	3	022	150.59
L59	-88 822.64	3	022	133.29	R59	-88 869.24	3	022	136.95
L60	-88 823.06	3	022	132.54	R60	-88 869.93	3	022	135.62
L61	-88 841.94	3	022	098.05	R61	-88 899.11	3	022	079.37
L62	-88 879.43	3	022	006.19	R62	-88 923.95	3	022	009.57
L63	-88 883.31	3	021	993.54	R63	-88 927.25	3	022	000.31
L64	-88 887.31	3	021	979.11	R64	-88 943.88	3	022	003.85
L65	-88 881.27	3	022	000.19	R65	-88 946.57	3	021	979.81
L66	-88 903.11	3	021	938.08	R66	-88 940.45	3	021	936.43
L67	-88 906.89	3	021	890.37	R67	-88 954.88	3	021	877.31
L68	-88 917.88	3	021	716.61	R68	-88 955.86	3	021	856.43
L69	-88 924.07	3	021	542.35	R69	-88 951.41	3	021	837.44
L70	-88 929.75	3	021	363.33	R70	-88 953.94	3	021	745.31
L71	-88 934.54	3	021	190.37	R71	-88 963.61	3	021	446.58
L72	-88 936.06	3	021	094.88	R72	-88 970.11	3	021	222.26
L73	-88 931.50	3	021	029.91	R73	-88 970.52	3	021	120.74
L74	-88 922.93	3	020	964.11	R74	-88 970.85	3	021	040.03
L75	-88 918.32	3	020	948.97	R75	-88 971.61	3	021	018.70
L76	-88 913.34	3	020	905.69	R76	-88 946.62	3	020	810.43
L77	-88 904.23	3	020	846.02	R77	-88 881.05	3	020	295.72
L78	-88 900.66	3	020	822.65	R78	-88 877.13	3	020	274.02
L79	-88 877.17	3	020	669.31	R79	-88 870.94	3	020	250.32
L80	-88 867.11	3	020	600.38	R80	-88 866.02	3	020	225.48
L81	-88 861.67	3	020	563.14	R81	-88 855.11	3	020	184.07
L82	-88 859.78	3	020	549.89	R82	-88 847.13	3	020	124.72
L83	-88 851.31	3	020	490.72	R83	-88 799.64	3	019	787.73
L84	-88 841.86	3	020	424.69	R84	-88 794.36	3	019	742.37
L85	-88 842.38	3	020	420.21	R85	-88 756.72	3	019	486.12
L86	-88 836.96	3	020	377.46	R86	-88 739.73	3	019	369.69
L87	-88 835.95	3	020	369.51	R87	-88 728.05	3	019	292.93
L88	-88 829.74	3	020	318.87	R88	-88 706.11	3	019	120.31
L89	-88 828.49	3	020	308.74	R89	-88 666.47	3	018	858.92
L90	-88 818.31	3	020	237.11	R90	-88 600.52	3	018	407.42
L91	-88 810.53	3	020	185.46	R91	-88 598.34	3	018	391.90
L92	-88 758.79	3	019	796.34	R92	-88 587.22	3	018	312.80
L93	-88 756.17	3	019	777.18	R93	-88 556.09	3	018	093.63
L94	-88 726.76	3	019	568.97	R94	-88 547.05	3	018	030.33
L95	-88 724.29	3	019	552.60	R95	-88 445.01	3	017	311.04
L96	-88 720.22	3	019	528.23	R96	-88 439.52	3	017	271.80
L97	-88 678.36	3	019	229.63	R97	-88 426.80	3	017	180.75
L98	-88 618.44	3	018	802.43	R98	-88 376.41	3	016	827.18
L99	-88 590.44	3	018	604.13	R99	-88 337.08	3	016	550.86
L100	-88 572.81	3	018	479.29	R100	-88 285.30	3	016	190.63
L101	-88 507.72	3	018	016.95	R101	-88 284.72	3	016	185.33
L102	-88 450.15	3	017	608.54	R102	-88 212.84	3	015	681.48
					Vel 12 Van of 15 P1045/18				

PADRESERWE KOÖRDINATE / ROAD RESERVE CO-ORDINATES									
LINKERKANT/LEFT HAND SIDE					REGTERKANT/RIGHT HAND SIDE				
	Y		X	WG 29°		Y		X	
L103	-88 407.33	3	017	309.40	R103	-88 212.10	3	015	676.28
L104	-88 407.07	3	017	307.59	R104	-88 162.35	3	015	329.75
L105	-88 366.51	3	017	023.72	R105	-88 160.87	3	015	322.81
L106	-88 303.62	3	016	584.19	R106	-88 141.94	3	015	172.54
L107	-88 252.46	3	016	222.11	R107	-88 123.10	3	014	995.02
L108	-88 196.51	3	015	825.15	R108	-88 111.77	3	014	819.69
L109	-88 195.07	3	015	818.29	R109	-88 099.09	3	014	628.32
L110	-88 181.61	3	015	730.12	R110	-88 098.50	3	014	619.41
L111	-88 156.41	3	015	553.87	R111	-88 098.29	3	014	616.25
L112	-88 131.16	3	015	378.68	R112	-88 096.92	3	014	595.56
L113	-88 130.43	3	015	371.64	R113	-88 087.34	3	014	444.58
L114	-88 180.80	3	015	724.47	R114	-88 076.31	3	014	264.22
L115	-88 114.45	3	015	252.80	R115	-88 071.12	3	014	177.79
L116	-88 085.69	3	014	995.24	R116	-88 069.62	3	014	154.48
L117	-88 074.28	3	014	819.34	R117	-88 037.55	3	013	964.46
L118	-88 062.93	3	014	645.39	R118	-88 002.74	3	013	790.69
L119	-88 061.57	3	014	621.81	R119	-87 988.21	3	013	718.10
L120	-88 061.16	3	014	614.69	R120	-87 988.04	3	013	717.23
L121	-88 060.94	3	014	611.01	R121	-87 968.28	3	013	618.37
L122	-88 059.88	3	014	592.72	R122	-87 903.22	3	013	287.18
L123	-88 052.02	3	014	479.48	R123	-87 819.44	3	012	868.51
L124	-88 041.10	3	014	310.45	R124	-87 750.66	3	012	523.51
L125	-88 032.17	3	014	163.04	R125	-87 750.47	3	012	522.57
L126	-88 018.59	3	014	069.18	R126	-87 696.09	3	012	249.29
L127	-87 986.14	3	013	900.24	R127	-87 657.29	3	012	051.11
L128	-87 951.34	3	013	727.86	R128	-87 619.88	3	011	942.09
L129	-87 914.02	3	013	542.29	R129	-87 613.48	3	011	900.30
L130	-87 896.46	3	013	450.17	R130	-87 590.19	3	011	869.12
L131	-87 864.65	3	013	289.98	R131	-87 549.68	3	011	832.73
L132	-87 806.53	3	012	998.29	R132	-87 487.03	3	011	741.60
L133	-87 712.61	3	012	529.43	R133	-87 419.96	3	011	635.25
L134	-87 670.51	3	012	314.43	R134	-87 277.63	3	011	348.73
L135	-87 650.11	3	012	279.56	R135	-87 162.53	3	011	047.96
L136	-87 644.57	3	012	254.79	R136	-86 974.43	3	010	400.82
L137	-87 644.46	3	012	254.28	R137	-86 958.52	3	010	277.44
L138	-87 648.70	3	012	203.67	R138	-86 961.59	3	009	946.56
L139	-87 620.16	3	012	059.69	R139	-87 125.60	3	008	221.20
L140	-87 591.37	3	011	970.48	R140	-87 131.78	3	008	124.30
L141	-87 526.08	3	011	858.16	R141	-87 133.26	3	008	040.05
L142	-87 424.52	3	011	703.06	R142	-87 131.06	3	007	844.22
L143	-87 362.29	3	011	607.88	R143	-87 090.92	3	005	879.29
L144	-87 232.48	3	011	415.19	R144	-87 089.17	3	005	510.78
L145	-87 198.33	3	011	344.24	R145	-87 084.02	3	005	389.97
L146	-86 910.09	3	010	369.16	R146	-87 080.57	3	005	204.90
L147	-86 882.23	3	010	290.55	R147	-87 072.96	3	004	948.15
L148	-86 872.90	3	010	212.59	R148	-87 063.90	3	004	498.43
L149	-86 874.45	3	010	137.79	R149	-87 053.18	3	004	002.26
L150	-86 918.21	3	009	877.69	R150	-87 045.53	3	003	659.18
L151	-86 937.67	3	009	655.25	R151	-87 007.36	3	001	396.45
L152	-87 035.73	3	008	703.12	R152	-86 995.19	3	000	919.20
L153	-87 082.77	3	008	112.44	R153	-86 982.03	3	000	335.08
					Vel Sheet 13 Van of 15 P1045/18				

PADRESERWE KOÖRDINATE / ROAD RESERVE CO-ORDINATES									
LINKERKANT/LEFT HAND SIDE					REGTERKANT/RIGHT HAND SIDE				
	Y	X	WG 29°			Y	X		
L154	-87 086.71	3 008 028.20		R154	-86 977.34	3 000 198.81			
L155	-87 081.28	3 007 840.45		R155	-86 972.10	2 999 754.91			
L156	-87 050.65	3 005 863.44		R156	-87 040.04	2 999 335.51			
L157	-87 030.44	3 004 930.41		R157	-87 142.33	2 999 079.27			
L158	-87 026.08	3 004 497.67		R158	-87 180.75	2 998 962.41			
L159	-87 015.52	3 003 987.76		R159	-87 264.16	2 998 672.81			
L160	-87 007.42	3 003 639.55		R160	-87 282.20	2 998 605.46			
L161	-86 992.40	3 002 957.29		R161	-87 297.65	2 998 517.43			
L162	-86 946.48	3 000 931.52		R162	-87 303.40	2 998 466.88			
L163	-86 946.29	3 000 877.03		R163	-87 307.24	2 998 404.31			
L164	-86 941.73	3 000 763.85		R164	-87 306.06	2 998 320.05			
L165	-86 933.15	3 000 322.01		R165	-87 284.89	2 998 152.07			
L166	-86 927.05	2 999 690.23		R166	-87 268.97	2 998 042.58			
L167	-86 927.41	2 999 669.17		R167	-87 251.07	2 997 983.22			
L168	-86 932.92	2 999 605.19		R168	-87 223.74	2 997 893.62			
L169	-86 938.84	2 999 536.29		R169	-87 192.51	2 997 809.38			
L170	-86 959.33	2 999 445.07		R170	-87 175.48	2 997 762.94			
L171	-86 970.70	2 999 411.40		R171	-87 136.64	2 997 684.85			
L172	-87 003.84	2 999 291.20		R172	-87 074.57	2 997 531.99			
L173	-87 057.11	2 999 140.40		R173	-86 966.19	2 997 262.99			
L174	-87 156.99	2 998 840.32		R174	-86 934.72	2 997 186.84			
L175	-87 254.85	2 998 551.69		R175	-86 642.41	2 996 358.93			
L176	-87 266.52	2 998 461.22		R176	-86 640.10	2 996 350.97			
L177	-87 270.56	2 998 370.87		R177	-86 635.53	2 996 343.87			
L178	-87 265.23	2 998 267.46		R178	-86 620.80	2 996 316.71			
L179	-87 249.58	2 998 166.69		R179	-86 389.59	2 995 627.94			
L180	-87 227.43	2 998 077.13		R180	-86 367.51	2 995 584.57			
L181	-87 197.10	2 997 989.54		R181	-86 299.27	2 995 450.54			
L182	-87 100.20	2 997 736.09		R182	-86 193.51	2 995 249.14			
L183	-87 060.00	2 997 650.11		R183	-86 140.27	2 995 139.03			
L184	-86 999.34	2 997 501.04		R184	-86 096.32	2 995 024.85			
L185	-86 931.96	2 997 324.45		R185	-86 061.78	2 994 905.75			
L186	-86 919.57	2 997 283.19		R186	-86 037.55	2 994 787.74			
L187	-86 887.44	2 997 190.77		R187	-86 023.22	2 994 664.14			
L188	-86 843.99	2 997 103.29		R188	-86 018.73	2 994 541.83			
L189	-86 648.16	2 996 534.63		R189	-86 024.63	2 994 419.43			
L190	-86 602.43	2 996 400.42		R190	-86 041.70	2 994 296.01			
L191	-86 594.36	2 996 367.64		R191	-86 535.24	2 992 365.33			
L192	-86 330.71	2 995 611.77		R192	-86 690.60	2 991 815.62			
L193	-86 101.68	2 995 171.70		R193	-86 748.04	2 991 600.00			
L194	-86 044.96	2 995 009.15		R194	-86 769.55	2 991 462.70			
L195	-85 999.42	2 994 841.09		R195	-86 776.02	2 991 437.09			
L196	-85 977.96	2 994 716.22		R196	-86 782.44	2 991 413.65			
L197	-85 972.34	2 994 645.90		R197	-86 822.50	2 991 258.40			
L198	-85 965.97	2 994 631.91		R198	-86 957.61	2 990 737.30			
L199	-85 964.83	2 994 601.47		R199	-86 981.74	2 990 702.73			
L200	-85 965.97	2 994 539.26		R200	-86 982.66	2 990 699.23			
L201	-85 974.66	2 994 460.05		R201	-86 991.40	2 990 665.86			
L202	-85 995.77	2 994 320.47		R202	-86 989.84	2 990 613.41			
L203	-86 000.95	2 994 292.20		R203	-87 063.43	2 990 317.31			
L204	-86 027.19	2 994 170.17		R204	-87 064.57	2 990 312.78			
Vel Sheet 14					Van of 15		P1045/18		

PADRESERWE KOÖRDINATE / ROAD RESERVE CO-ORDINATES									
LINKERKANT/LEFT HAND SIDE					REGTERKANT/RIGHT HAND SIDE				
	Y		X	WG 29°		Y		X	
L205	-86 188.08	2	993	554.57	R205	-87 089.04	2	990	188.26
L206	-86 494.45	2	992	372.55	R206	-87 130.74	2	989	970.52
L207	-86 513.48	2	992	300.49	R207	-87 094.47	2	989	963.60
L208	-86 586.68	2	992	018.40	R208	-87 073.13	2	989	821.40
L209	-86 736.82	2	991	439.95	R209	-87 076.52	2	989	801.21
L210	-86 744.73	2	991	410.06	R210	-87 144.38	2	989	701.89
L211	-86 749.15	2	991	392.23	R211	-87 156.24	2	989	639.71
L212	-86 809.19	2	991	159.98	R212	-87 162.84	2	989	586.57
L213	-86 939.47	2	990	659.83	R213	-87 165.07	2	989	553.78
L214	-87 019.53	2	990	343.59	R214	-87 165.83	2	989	521.83
L215	-87 044.30	2	990	222.60	R215	-87 159.38	2	989	572.58
L216	-87 059.83	2	990	145.22	R216	-87 142.51	2	989	625.85
L217	-87 060.48	2	990	010.07	R217	-87 098.97	2	989	696.30
L218	-87 006.08	2	989	783.34	R218	-87 051.82	2	989	737.60
L219	-86 874.58	2	989	567.87	R219	-87 040.04	2	989	735.96
L220	-86 766.40	2	989	451.11	R220	-87 003.97	2	989	685.58
L221	-86 672.13	2	989	350.22	R221	-86 943.31	2	989	589.97
L222	-86 657.03	2	989	333.15	R222	-86 850.26	2	989	482.31
L223	-86 643.75	2	989	317.10	R223	-86 681.01	2	989	300.32
L224	-86 631.36	2	989	299.79	R224	-86 675.28	2	989	292.43
L225	-86 620.49	2	989	283.93	R225	-86 664.04	2	989	277.16
L226	-86 608.90	2	989	264.62	R226	-86 658.29	2	989	268.52
L227	-86 599.02	2	989	246.07	R227	-86 653.58	2	989	261.26
L228	-86 590.03	2	989	227.07	R228	-86 643.75	2	989	244.93
L229	-86 582.03	2	989	207.73	R229	-86 634.82	2	989	228.15
L230	-86 575.52	2	989	189.37	R230	-86 626.67	2	989	210.95
L231	-86 569.28	2	989	157.14	R231	-86 619.37	2	989	193.37
					R232	-86 612.85	2	989	175.19
					R233	-86 589.79	2	989	129.36

DEPARTMENT OF TRANSPORT

NO. 898

21 September 2021

**THE SOUTH AFRICAN NATIONAL ROADS
AGENCY SOC LIMITED**Registration No: 1998/009584/30

DECLARATION AMENDMENT OF NATIONAL ROAD N10 SECTION 5

AMENDMENT OF DECLARATION No. 1350 OF 2008.

By virtue of Section 40 (1)(b) of The South African National Roads Agency Limited and National Roads Act, 1998 (Act No. 7 of 1998), I hereby amend Declaration No. 1350 of 2008 by substituting it in its entirety with the accompanying sheets 1 to 15 of Plan No. P1143/19.

(National Road N10 Section 5: Ludlow – Hanover)

MINISTER OF TRANSPORT

DEPARTEMENT VAN VERVOER

NO. 898

21 September 2021

**DIE SUID-AFRIKAANSE NASIONALE
PADAGENTSKAP MSB BEPERK**


Registrasie No: 1998/009584/30


VERKLARING WYSIGING VAN NASIONALE PAD N10 SEKSIE 5


WYSIGING VAN VERKLARING No. 1350 VAN 2008.


Kragtens Artikel 40(1)(b) van die Wet op die Suid-Afrikaanse Nasionale Padagentskap Beperk en op Nasionale Paaie, 1998 (Wet No. 7 van 1998), wysig ek hiermee Verklaring No. 1350 van 2008 deur dit in sy geheel te vervang met bygaande velle 1 tot 15 van Plan No. P1143/19.

(Nasionale Pad N10 Seksie 5: Ludlow – Hanover)**MINISTER VAN VERVOER**

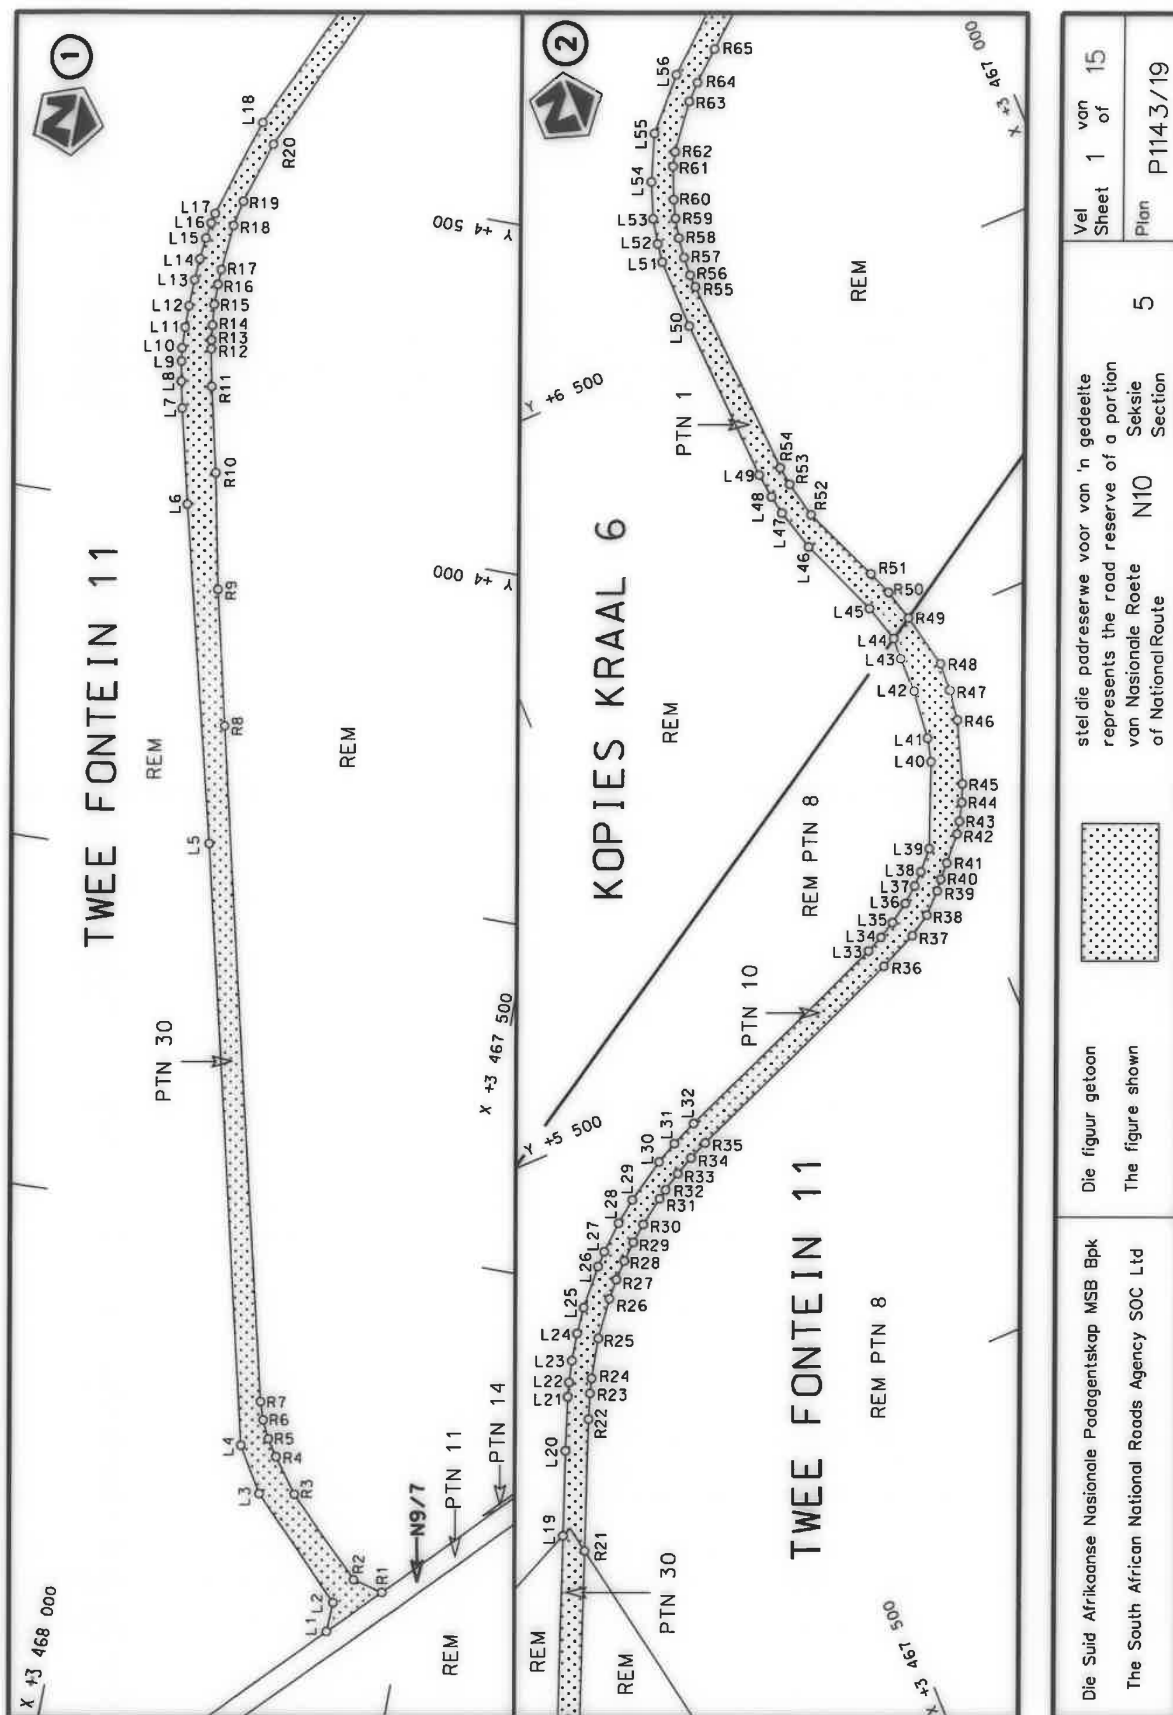


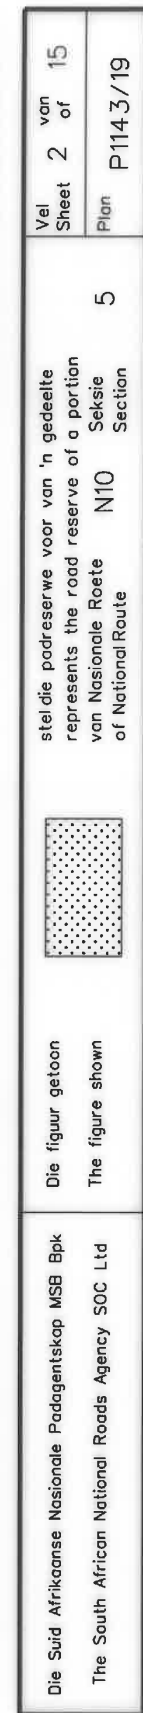


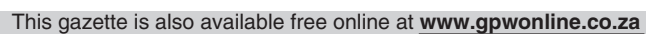

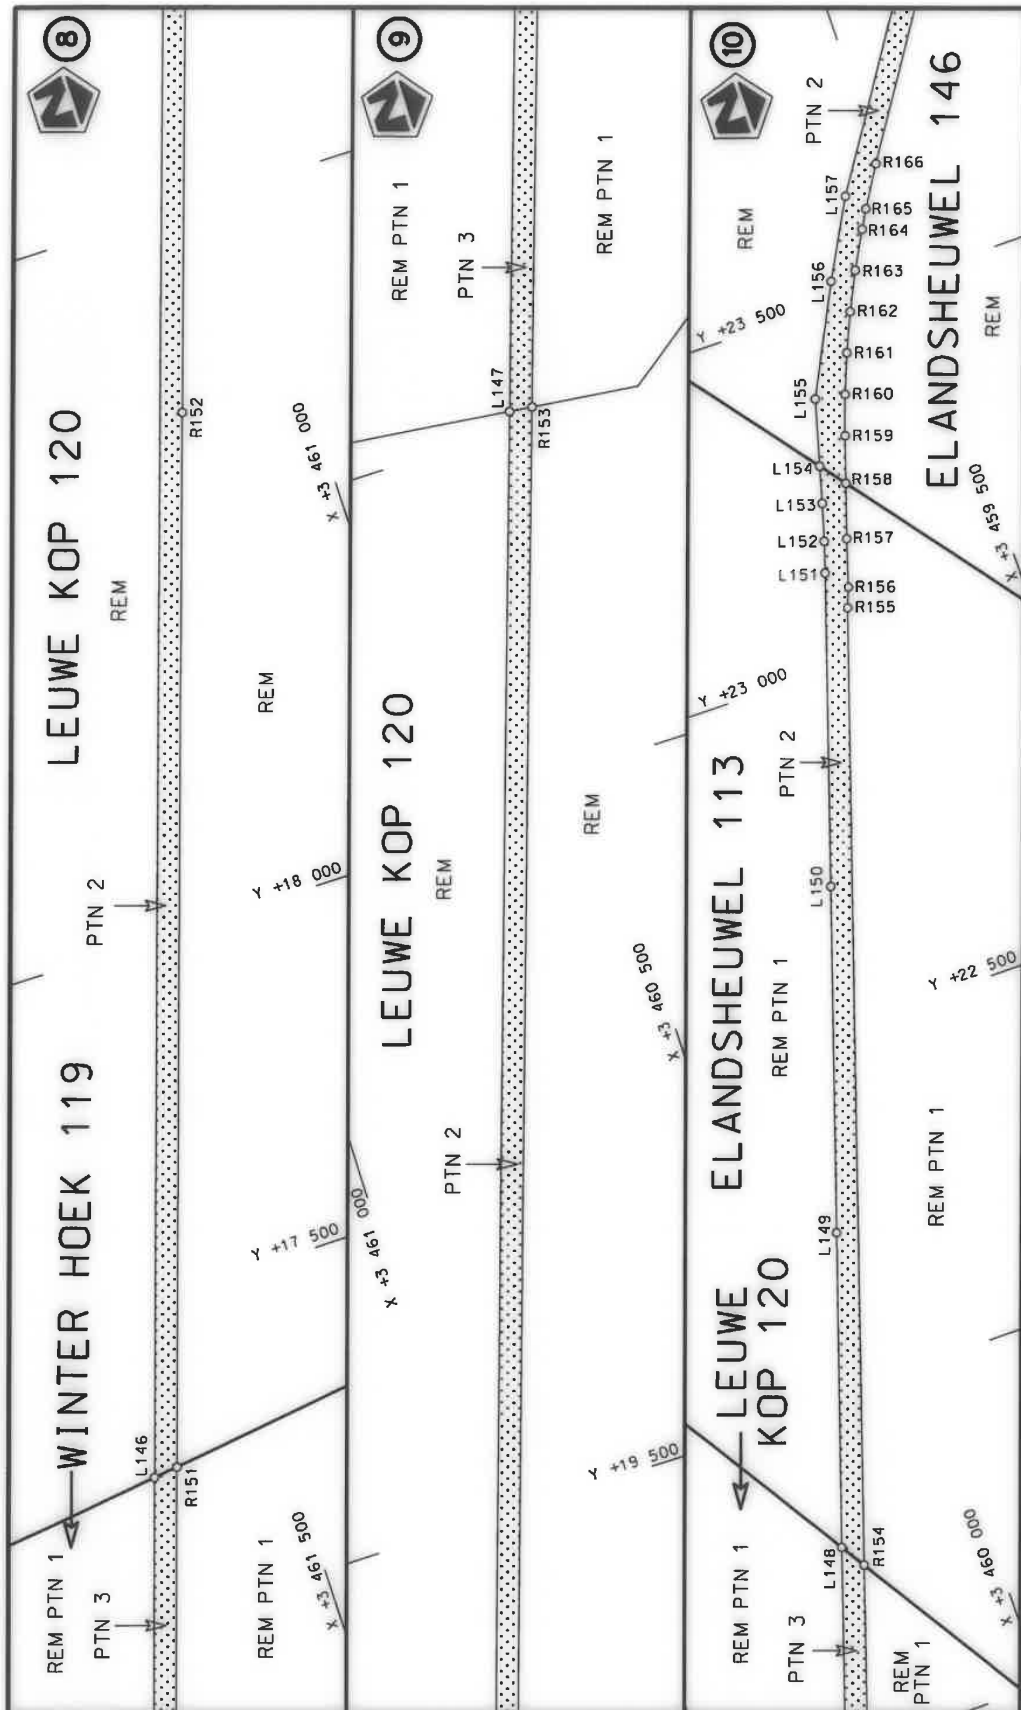



Die Suid Afrikaanse Nasionale Padagentskap MSB Bpk The South African National Roads Agency SOC Ltd	Die figuur getoon The figure shown	steldie padreserwe voor van 'n gedeelte represents the road reserve of a portion van Nasionale Roete N10 of National Route	Vel Sheet 4 of 15 Plan P114.3/19
---	---------------------------------------	---	--

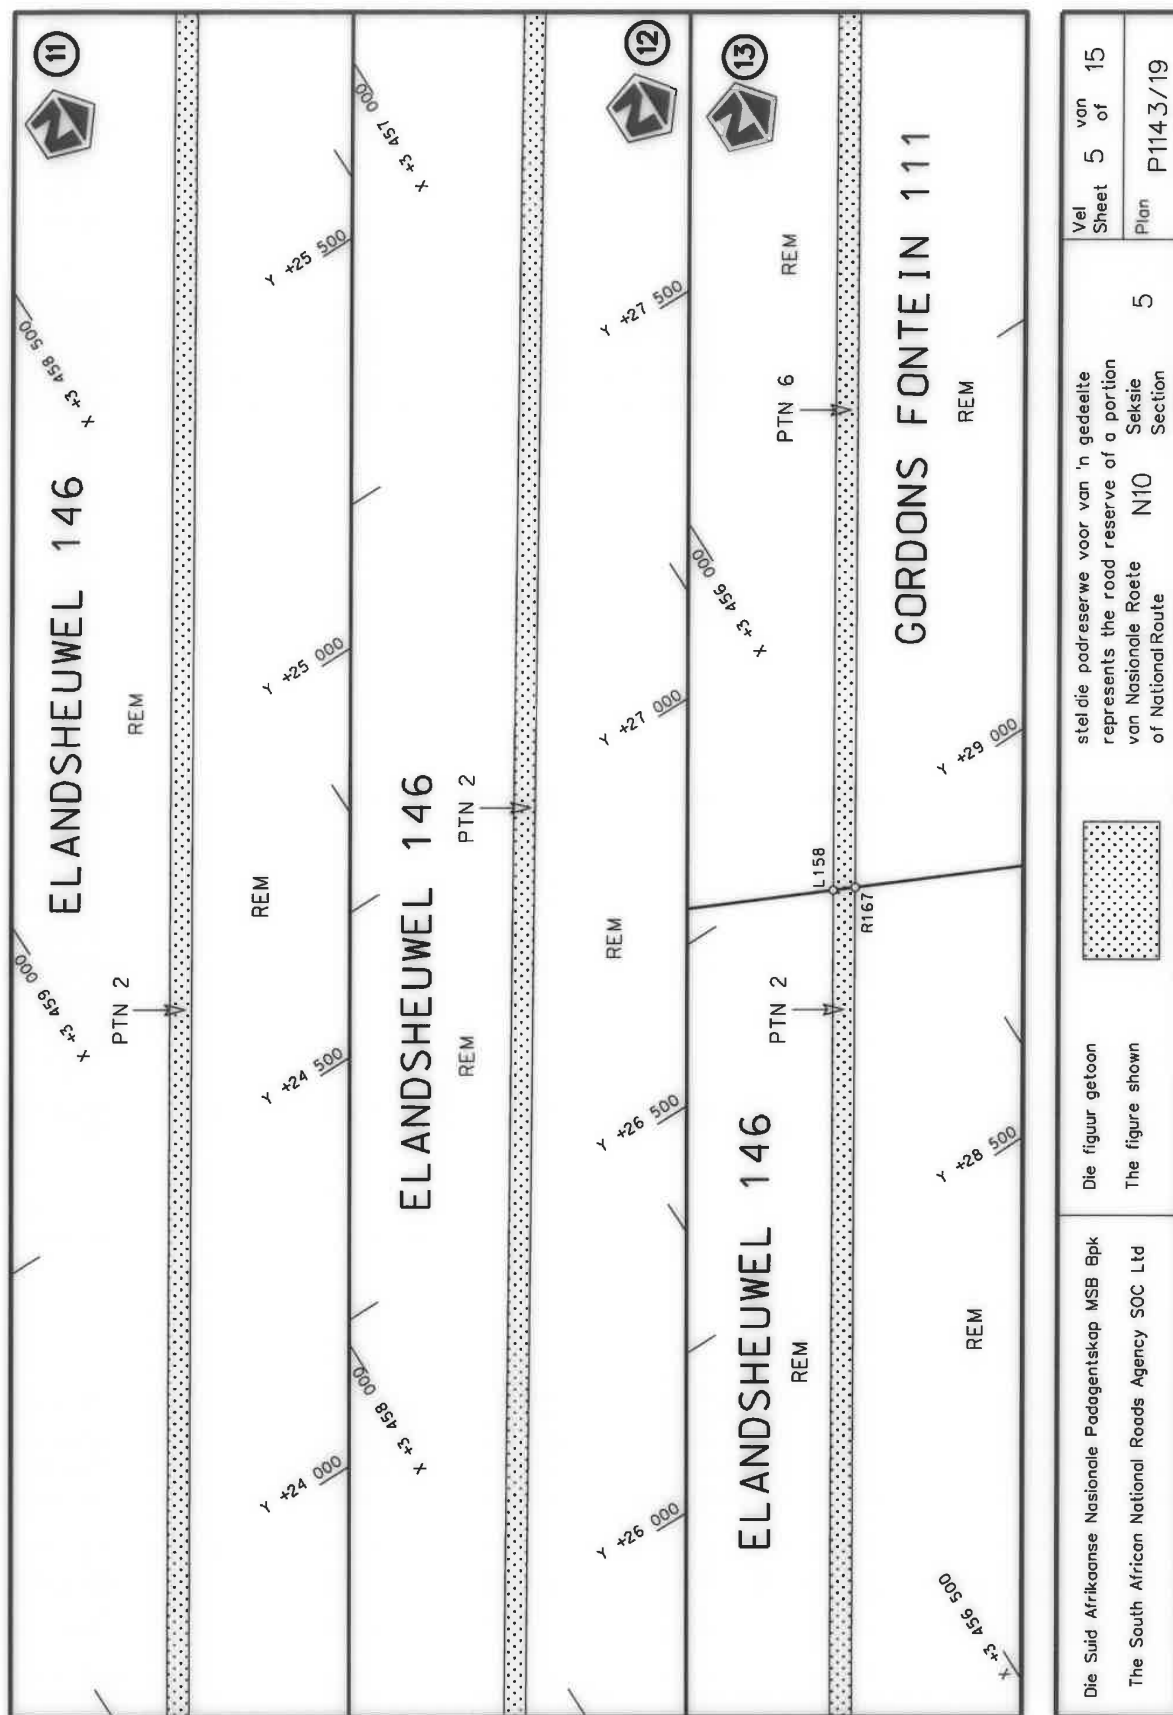

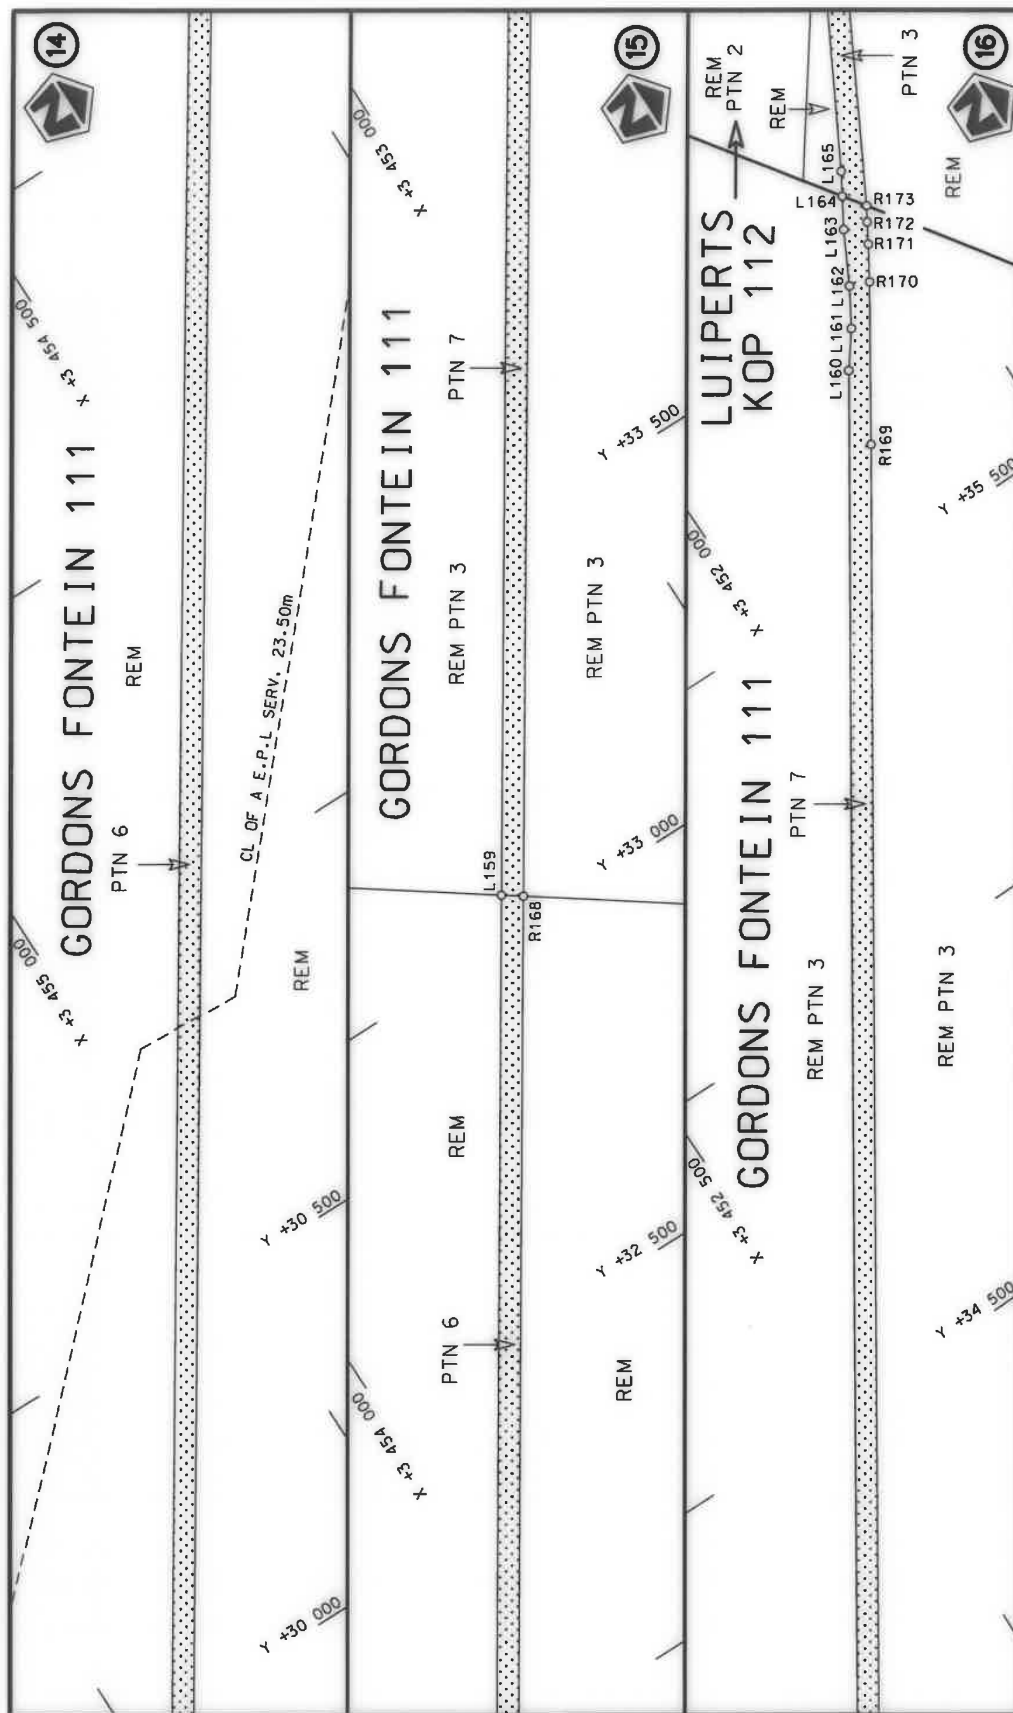


Die Suid Afrikaanse Nasionale Padagentskap MSB Bpk The South African National Roads Agency SOC Ltd	Die figuur getoon The figure shown		stel die padreserwe voor van 'n gedeelte represents the road reserve of a portion van Nasionale Roete N10 of National Route	5 Seksie Section	Plan P1143/19 Sheet 6 of 15 Vol van
---	---------------------------------------	---	--	------------------------	---

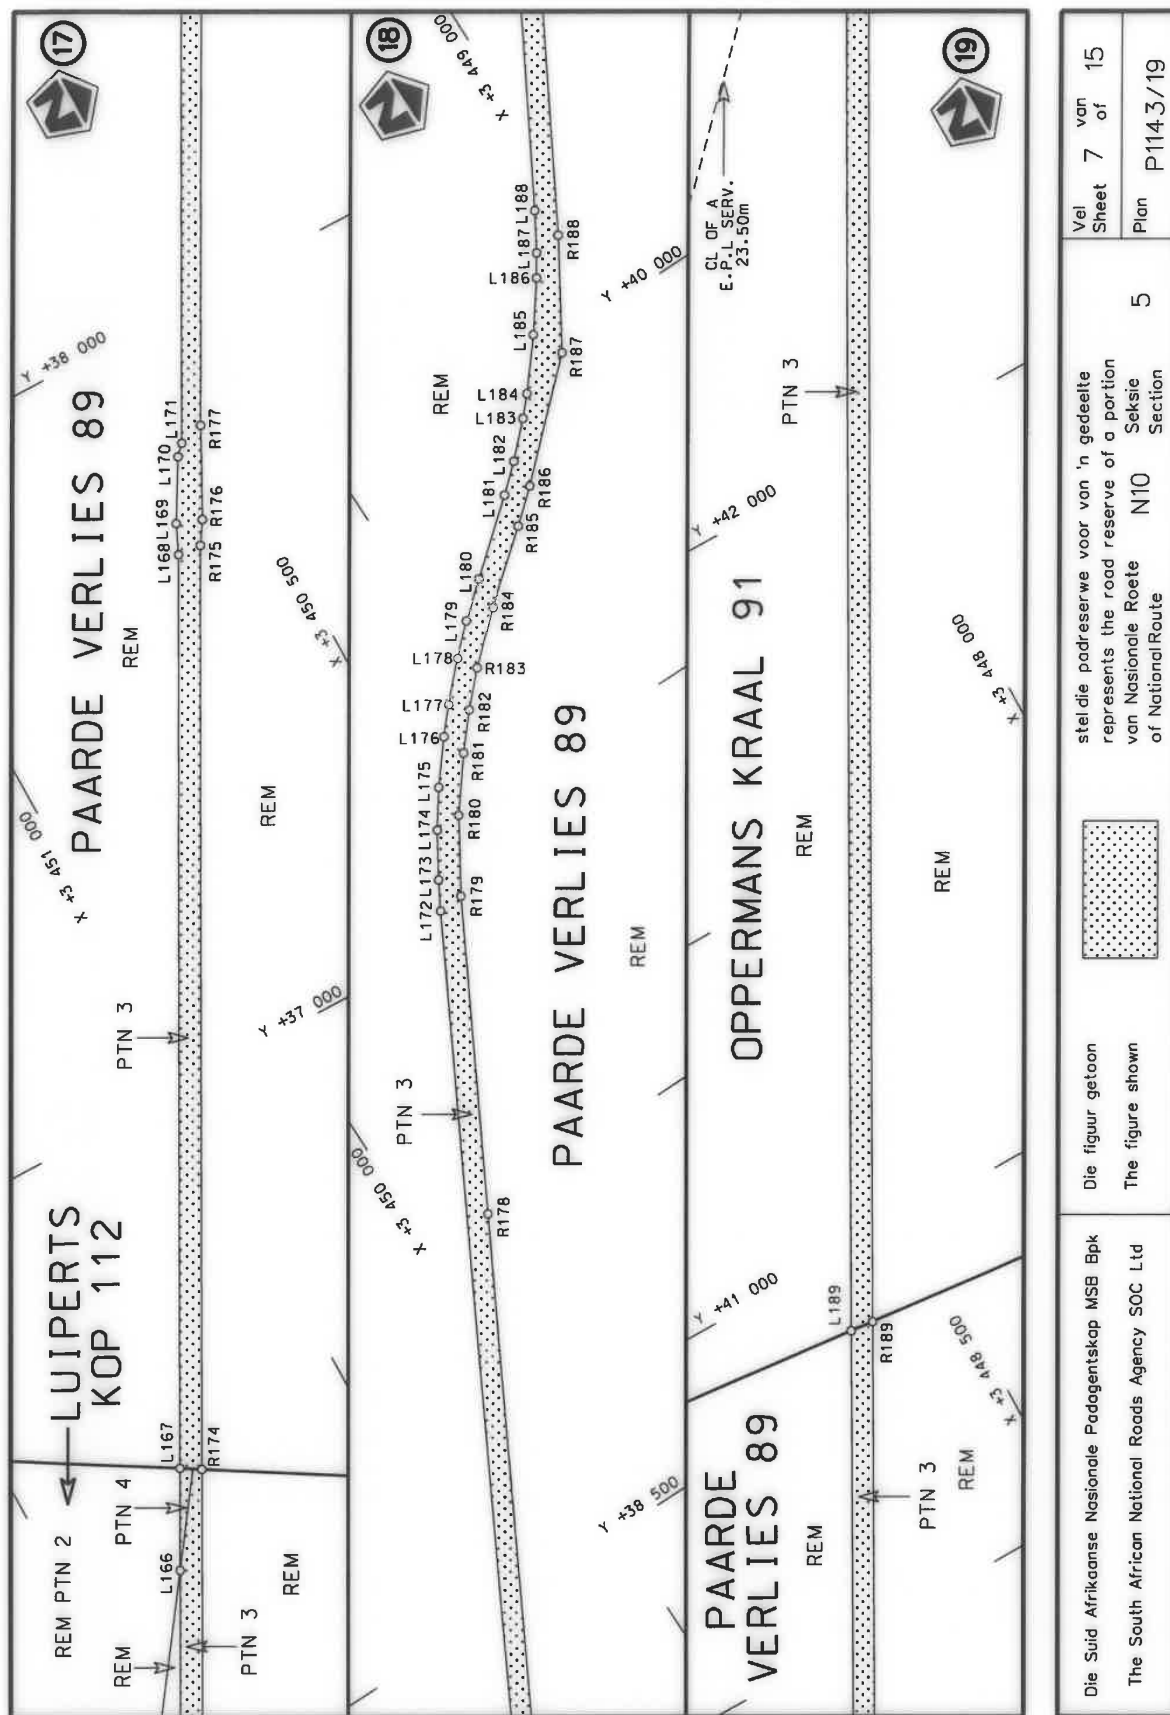

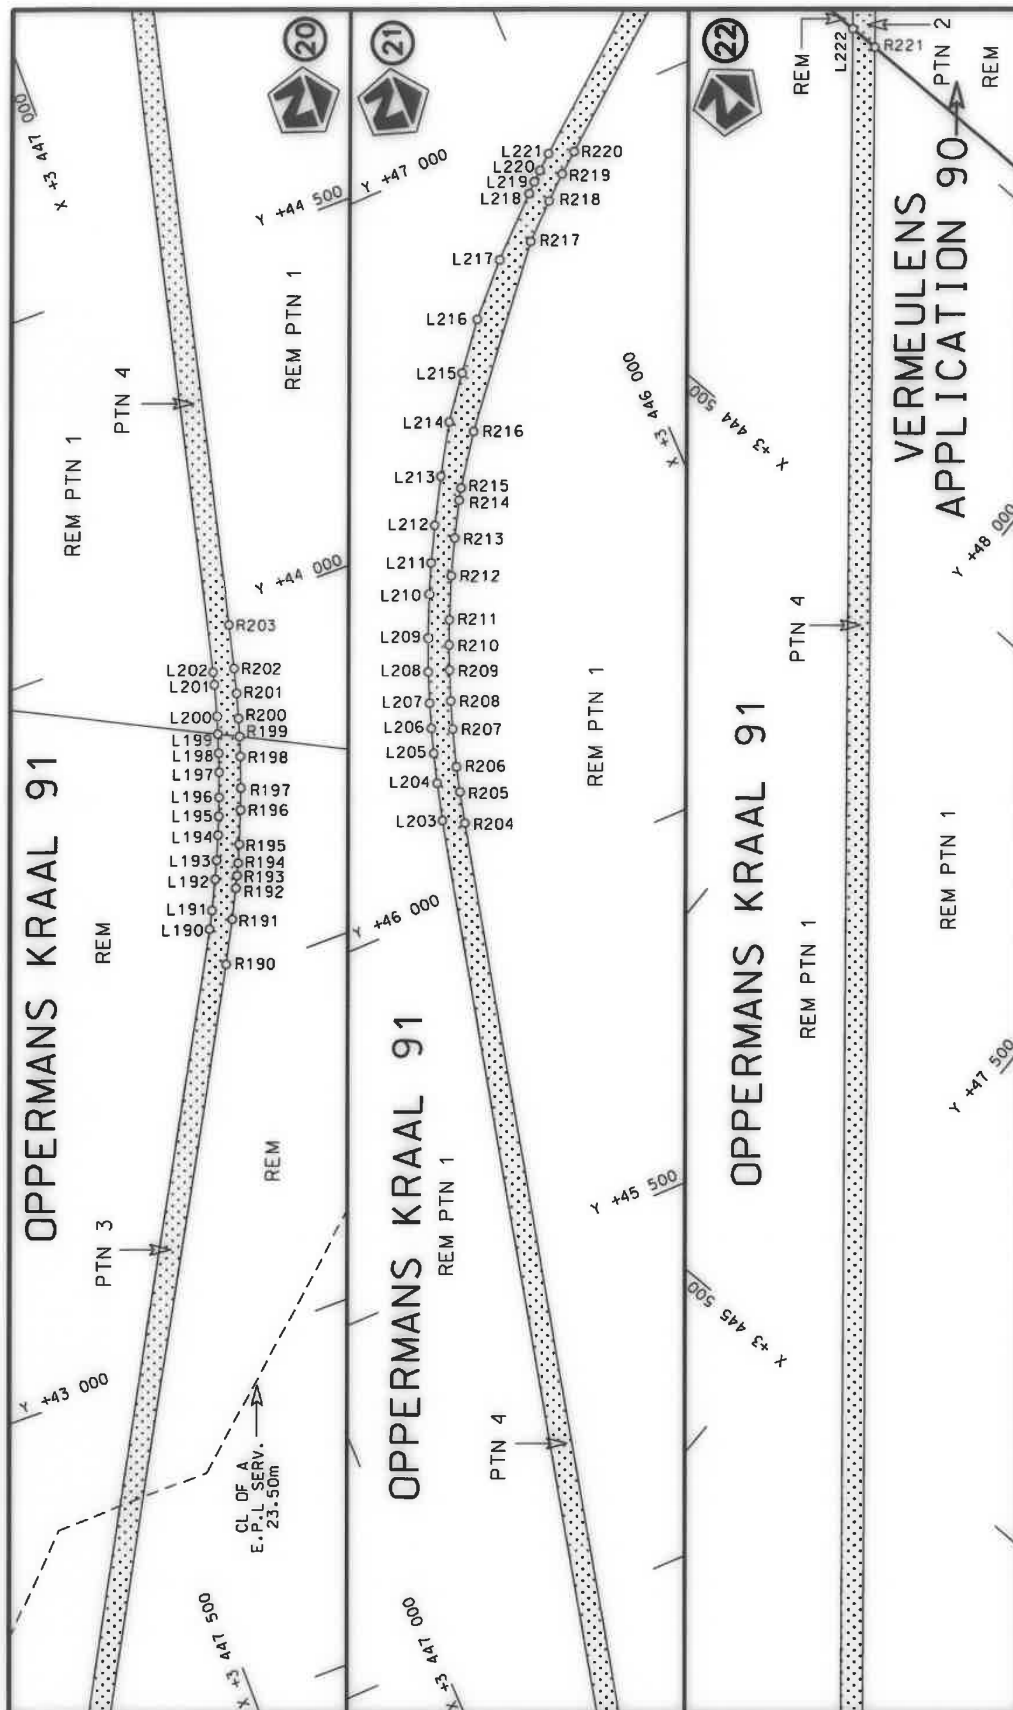

Die Suid Afrikaanse Nasionale Padagentskap MSB Bpk The South African National Roads Agency SOC Ltd	Die figuur getoon The figure shown	steldie padreserwe voor van 'n gedeelte represents the road reserve of a portion van Nasionale Roete N10 of National Route	Vel Sheet	8 of 15	Plan P114.3/19
---	---------------------------------------	---	--------------	---------	-------------------

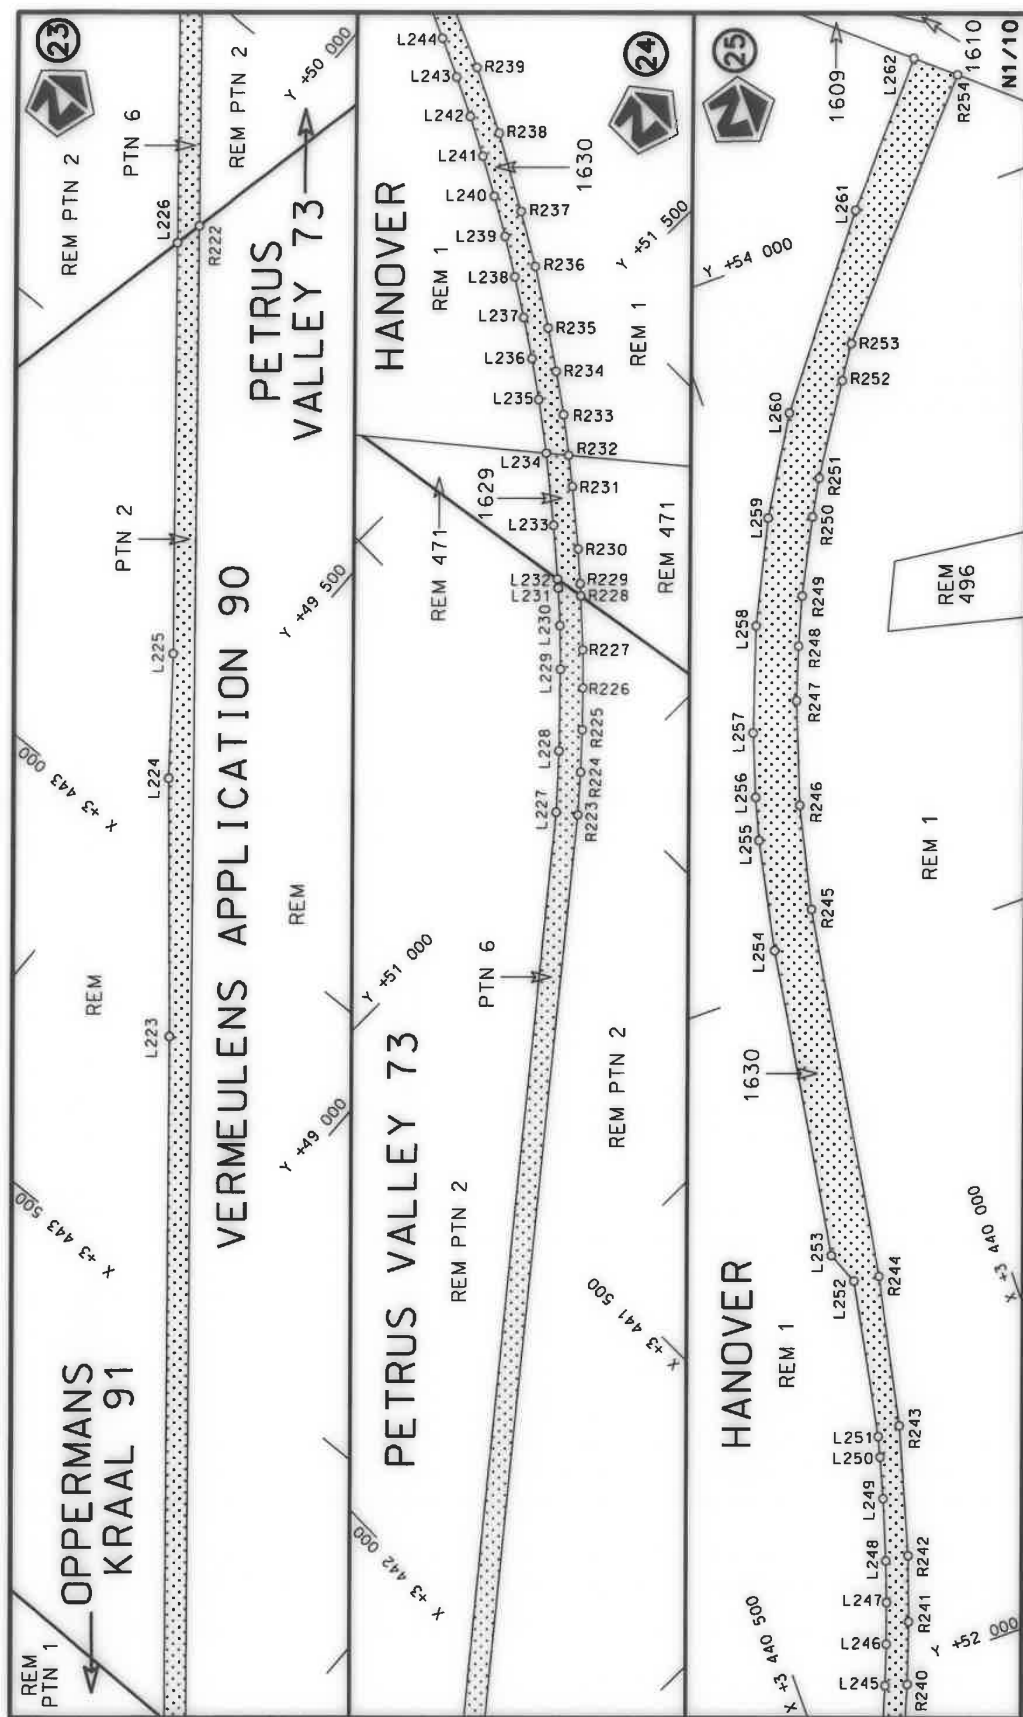

Vel
Sheet 9 of 15
Plan P1143/19

5
Seksie
Section

stel die padreserwe voor van 'n gedeelte
represents the road reserve of a portion
van Nasionale Roete N10
of National Route



Die figuur getoon
The figure shown

Die Suid Afrikaanse Nasionale Padagentskap MSB Bpk
The South African National Roads Agency SOC Ltd

PADRESERVE KOÖRDINATE / ROAD RESERVE CO-ORDINATES						
LINKERKANT/LEFT HAND SIDE				REGTERKANT/RIGHT HAND SIDE		
	Y	X	WG 25°		Y	X
L1	2 439.17	3 467 603.89		R1	2 509.23	3 467 535.86
L2	2 482.29	3 467 602.46		R2	2 520.20	3 467 579.66
L3	2 619.37	3 467 736.04		R3	2 627.38	3 467 686.12
L4	2 683.83	3 467 774.84		R4	2 676.54	3 467 721.59
L5	3 536.57	3 467 978.92		R5	2 700.24	3 467 737.29
L6	4 015.86	3 468 099.80		R6	2 725.76	3 467 749.61
L7	4 151.40	3 468 132.80		R7	2 751.32	3 467 758.19
L8	4 189.82	3 468 141.26		R8	3 708.73	3 467 987.86
L9	4 218.60	3 468 146.31		R9	3 901.93	3 468 033.54
L10	4 237.61	3 468 149.01		R10	4 067.92	3 468 067.48
L11	4 267.65	3 468 149.88		R11	4 190.15	3 468 096.08
L12	4 299.20	3 468 149.90		R12	4 243.74	3 468 106.76
L13	4 337.81	3 468 148.75		R13	4 256.07	3 468 108.75
L14	4 369.16	3 468 146.90		R14	4 277.68	3 468 111.36
L15	4 400.21	3 468 143.69		R15	4 307.85	3 468 114.18
L16	4 423.11	3 468 140.17		R16	4 337.27	3 468 114.35
L17	4 437.62	3 468 137.13		R17	4 359.16	3 468 113.44
L18	4 579.68	3 468 092.57		R18	4 425.29	3 468 106.88
L19	4 979.93	3 467 911.39		R19	4 462.50	3 468 099.09
L20	5 092.77	3 467 860.29		R20	4 551.65	3 468 071.16
L21	5 164.04	3 467 826.96		R21	4 947.78	3 467 891.21
L22	5 182.74	3 467 817.03		R22	5 122.36	3 467 811.90
L23	5 210.34	3 467 801.05		R23	5 156.19	3 467 795.37
L24	5 243.80	3 467 779.02		R24	5 175.46	3 467 784.98
L25	5 274.85	3 467 755.45		R25	5 225.49	3 467 753.25
L26	5 321.97	3 467 713.24		R26	5 272.28	3 467 716.36
L27	5 338.17	3 467 696.78		R27	5 294.15	3 467 696.38
L28	5 368.68	3 467 661.42		R28	5 314.77	3 467 675.38
L29	5 392.26	3 467 630.38		R29	5 334.73	3 467 653.18
L30	5 428.12	3 467 573.76		R30	5 353.20	3 467 629.91
L31	5 444.10	3 467 543.04		R31	5 378.58	3 467 594.06
L32	5 460.46	3 467 506.24		R32	5 387.02	3 467 581.03
L33	5 593.46	3 467 175.91		R33	5 401.98	3 467 555.41
L34	5 604.88	3 467 151.02		R34	5 415.65	3 467 529.15
L35	5 618.00	3 467 126.96		R35	5 427.86	3 467 502.10
L36	5 636.34	3 467 098.97		R36	5 564.41	3 467 163.26
L37	5 654.44	3 467 076.35		R37	5 589.25	3 467 107.47
L38	5 670.03	3 467 059.96		R38	5 608.31	3 467 076.03
L39	5 696.07	3 467 035.83		R39	5 634.69	3 467 048.41
L40	5 811.61	3 466 984.74		R40	5 648.46	3 467 036.92
L41	5 845.49	3 466 976.20		R41	5 666.75	3 467 019.67
L42	5 917.29	3 466 968.71		R42	5 699.98	3 466 989.37
L43	5 968.44	3 466 968.89		R43	5 715.58	3 466 979.17
L44	5 998.33	3 466 966.20		R44	5 739.55	3 466 965.49
L45	6 052.38	3 466 982.91		R45	5 764.05	3 466 954.19
L46	6 169.61	3 467 030.44		R46	5 852.66	3 466 925.23
L47	6 230.15	3 467 047.13		R47	5 897.41	3 466 919.22
L48	6 257.66	3 467 052.01		R48	5 937.76	3 466 916.72
L49	6 293.84	3 467 056.24		R49	6 017.68	3 466 934.98
L50	6 532.47	3 467 065.82		R50	6 063.23	3 466 947.53
L51	6 633.39	3 467 066.09		R51	6 098.37	3 466 961.53
				Vel Sheet 10	Van of 15	P1143/19

CONTINUES ON PAGE 130 OF BOOK 2

Printed by and obtainable from the Government Printer, Bosman Street, Private Bag X85, Pretoria, 0001
Contact Centre Tel: 012-748 6200. eMail: info.egazette@gpw.gov.za
Publications: Tel: (012) 748 6053, 748 6061, 748 6065



Government Gazette Staatskoerant

REPUBLIC OF SOUTH AFRICA
REPUBLIEK VAN SUID AFRIKA

Vol. 675

21 September 2021
September

No. 45182

PART 2 OF 2

N.B. The Government Printing Works will not be held responsible for the quality of "Hard Copies" or "Electronic Files" submitted for publication purposes

ISSN 1682-5845



9 771682 584003



AIDS HELPLINE: 0800-0123-22 Prevention is the cure

PADRESERWE KOÖRDINATE / ROAD RESERVE CO-ORDINATES						
LINKERKANT/LEFT HAND SIDE				REGTERKANT/RIGHT HAND SIDE		
	Y	X	WG 25°		Y	X
L52	6 660.30	3 467 062.01		R52	6 211.33	3 467 009.26
L53	6 696.30	3 467 054.24		R53	6 264.35	3 467 020.95
L54	6 746.98	3 467 035.80		R54	6 291.53	3 467 024.24
L55	6 810.32	3 467 004.81		R55	6 581.70	3 467 035.82
L56	6 876.60	3 466 943.07		R56	6 600.16	3 467 036.38
L57	6 962.40	3 466 845.09		R57	6 627.22	3 467 034.41
L58	7 014.17	3 466 778.23		R58	6 656.33	3 467 030.52
L59	7 068.61	3 466 713.08		R59	6 684.43	3 467 024.11
L60	7 132.04	3 466 632.99		R60	6 710.76	3 467 016.05
L61	7 162.09	3 466 577.29		R61	6 755.32	3 466 998.47
L62	7 178.90	3 466 527.22		R62	6 773.99	3 466 987.58
L63	7 179.15	3 466 523.21		R63	6 833.49	3 466 940.93
L64	7 186.29	3 466 497.57		R64	6 854.23	3 466 919.54
L65	7 192.36	3 466 453.97		R65	6 889.43	3 466 878.11
L66	7 193.35	3 466 422.24		R66	7 036.06	3 466 702.71
L67	7 191.84	3 466 390.34		R67	7 104.86	3 466 616.89
L68	7 187.45	3 466 359.01		R68	7 117.46	3 466 596.18
L69	7 180.62	3 466 327.99		R69	7 128.29	3 466 574.29
L70	7 096.02	3 466 034.69		R70	7 139.44	3 466 551.09
L71	7 089.24	3 466 006.38		R71	7 144.38	3 466 541.00
L72	7 084.88	3 465 977.48		R72	7 152.34	3 466 504.67
L73	7 082.82	3 465 948.50		R73	7 157.19	3 466 480.76
L74	7 083.19	3 465 919.31		R74	7 160.73	3 466 451.79
L75	7 086.04	3 465 890.37		R75	7 161.69	3 466 422.42
L76	7 090.35	3 465 867.11		R76	7 159.10	3 466 370.16
L77	7 091.36	3 465 861.64		R77	7 156.74	3 466 368.13
L78	7 113.55	3 465 808.10		R78	7 149.62	3 466 334.88
L79	7 126.22	3 465 782.32		R79	7 065.53	3 466 043.43
L80	7 140.49	3 465 757.66		R80	7 058.10	3 466 012.60
L81	7 156.53	3 465 734.16		R81	7 053.26	3 465 981.11
L82	7 181.46	3 465 717.70		R82	7 051.19	3 465 949.47
L83	7 200.20	3 465 698.31		R83	7 051.57	3 465 917.65
L84	7 220.67	3 465 679.89		R84	7 053.68	3 465 895.33
L85	7 249.81	3 465 647.73		R85	7 053.31	3 465 889.17
L86	7 343.98	3 465 588.21		R86	7 060.49	3 465 854.24
L87	7 368.13	3 465 571.97		R87	7 068.66	3 465 823.93
L88	7 393.86	3 465 552.83		R88	7 079.43	3 465 794.18
L89	7 440.67	3 465 508.69		R89	7 092.48	3 465 764.83
L90	7 460.60	3 465 482.61		R90	7 110.60	3 465 734.89
L91	7 488.41	3 465 498.59		R91	7 130.84	3 465 710.19
L92	7 510.75	3 465 455.58		R92	7 183.29	3 465 661.00
L93	7 553.73	3 465 363.12		R93	7 214.45	3 465 633.54
L94	7 541.44	3 465 356.55		R94	7 220.97	3 465 628.03
L95	7 664.58	3 465 110.57		R95	7 244.44	3 465 610.77
L96	7 940.09	3 464 647.94		R96	7 269.96	3 465 593.45
L97	8 084.53	3 464 398.11		R97	7 351.39	3 465 544.19
L98	8 101.13	3 464 373.41		R98	7 370.36	3 465 526.46
L99	8 119.79	3 464 349.88		R99	7 392.55	3 465 502.40
L100	8 137.44	3 464 329.60		R100	7 410.23	3 465 482.04
L101	8 158.17	3 464 309.06		R101	7 426.32	3 465 460.15
L102	8 179.97	3 464 290.25		R102	7 441.17	3 465 437.33
				Vel Sheet	11 Van of 15	P1143/19

PADRESERVE KOÖRDINATE / ROAD RESERVE CO-ORDINATES						
LINKERKANT/LEFT HAND SIDE				REGTERKANT/RIGHT HAND SIDE		
	Y	X	WG 25°		Y	X
L103	8 202.89	3 464 272.88		R103	7 462.93	3 465 397.51
L104	8 227.26	3 464 256.91		R104	7 499.47	3 465 334.13
L105	8 252.39	3 464 242.68		R105	8 035.68	3 464 404.12
L106	8 278.66	3 464 239.20		R106	8 051.78	3 464 377.12
L107	8 305.59	3 464 219.58		R107	8 090.23	3 464 325.66
L108	8 333.11	3 464 210.54		R108	8 113.04	3 464 298.88
L109	8 361.28	3 464 203.54		R109	8 131.42	3 464 280.63
L110	8 389.88	3 464 198.57		R110	8 155.44	3 464 259.79
L111	8 418.64	3 464 195.25		R111	8 180.78	3 464 240.55
L112	8 447.66	3 464 194.16		R112	8 206.98	3 464 223.39
L113	8 488.29	3 464 194.32		R113	8 234.44	3 464 207.98
L114	8 636.29	3 464 190.72		R114	8 303.48	3 464 175.39
L115	10 732.32	3 464 244.08		R115	8 347.06	3 464 161.07
L116	12 891.77	3 464 300.11		R116	8 432.82	3 464 152.38
L117	12 918.09	3 464 300.28		R117	8 454.67	3 464 151.80
L118	13 000.43	3 464 293.64		R118	8 508.14	3 464 156.32
L119	13 028.06	3 464 287.23		R119	8 649.13	3 464 160.37
L120	13 037.22	3 464 287.89		R120	8 751.75	3 464 163.31
L121	13 130.09	3 464 259.77		R121	11 251.18	3 464 227.03
L122	13 160.28	3 464 247.24		R122	12 891.70	3 464 268.43
L123	13 178.92	3 464 238.65		R123	12 916.56	3 464 268.39
L124	13 216.26	3 464 219.53		R124	12 978.17	3 464 264.64
L125	13 245.76	3 464 202.52		R125	13 010.88	3 464 259.41
L126	13 270.00	3 464 186.88		R126	13 034.82	3 464 255.07
L127	13 294.73	3 464 167.72		R127	13 061.57	3 464 248.55
L128	13 309.00	3 464 155.18		R128	13 087.22	3 464 238.94
L129	13 330.09	3 464 132.73		R129	13 117.47	3 464 225.75
L130	13 352.36	3 464 115.55		R130	13 172.92	3 464 203.02
L131	15 071.37	3 462 540.85		R131	13 198.12	3 464 187.60
L132	15 094.28	3 462 521.09		R132	13 227.94	3 464 174.88
L133	15 140.99	3 462 483.11		R133	13 250.27	3 464 159.84
L134	15 170.71	3 462 461.08		R134	13 297.68	3 464 122.32
L135	15 226.70	3 462 421.03		R135	15 050.43	3 462 516.85
L136	15 264.54	3 462 396.15		R136	15 073.76	3 462 496.80
L137	15 290.18	3 462 380.21		R137	15 133.99	3 462 448.50
L138	15 342.38	3 462 349.86		R138	15 170.97	3 462 421.15
L139	15 395.57	3 462 321.76		R139	15 221.61	3 462 386.14
L140	15 422.60	3 462 308.42		R140	15 244.85	3 462 370.87
L141	15 449.91	3 462 295.85		R141	15 300.10	3 462 337.39
L142	15 505.41	3 462 271.85		R142	15 353.86	3 462 307.48
L143	15 533.20	3 462 260.83		R143	15 394.99	3 462 286.68
L144	15 561.50	3 462 250.27		R144	15 422.74	3 462 273.33
L145	15 614.87	3 462 232.05		R145	15 450.83	3 462 260.56
L146	17 254.24	3 461 694.61		R146	15 493.46	3 462 242.51
L147	21 025.02	3 460 458.41		R147	15 536.36	3 462 225.77
L148	21 785.58	3 460 209.38		R148	15 565.33	3 462 215.31
L149	22 220.86	3 460 066.36		R149	15 599.80	3 462 203.98
L150	22 699.39	3 459 909.46		R150	16 113.94	3 462 035.02
L151	23 132.75	3 459 768.48		R151	17 258.79	3 461 659.52
L152	23 176.76	3 459 754.61		R152	18 715.37	3 461 182.10
L153	23 229.73	3 459 739.34		R153	21 021.31	3 460 425.99
				Vel Sheet	12 Van of 15	P1143/19

PADRESERVE KOÖRDINATE / ROAD RESERVE CO-ORDINATES									
LINKERKANT/LEFT HAND SIDE					REGTERKANT/RIGHT HAND SIDE				
	Y	X	WG 25°			Y	X		
L154	23 282.12	3 459 725.04		R154	21 750.59	3 460 187.08			
L155	23 376.44	3 459 699.30		R155	23 073.93	3 459 753.53			
L156	23 530.30	3 459 622.01		R156	23 102.00	3 459 742.82			
L157	23 640.00	3 459 561.90		R157	23 169.24	3 459 722.16			
L158	28 953.00	3 456 112.58		R158	23 245.88	3 459 697.06			
L159	33 057.98	3 453 447.91		R159	23 311.57	3 459 675.53			
L160	35 758.61	3 451 694.29		R160	23 368.42	3 459 655.93			
L161	35 807.57	3 451 657.81		R161	23 424.47	3 459 633.90			
L162	35 860.57	3 451 626.12		R162	23 479.28	3 459 609.93			
L163	35 933.70	3 451 588.10		R163	23 533.88	3 459 583.42			
L164	35 975.31	3 451 563.32		R164	23 586.89	3 459 554.96			
L165	36 006.42	3 451 544.78		R165	23 613.19	3 459 540.05			
L166	36 382.93	3 451 342.20		R166	23 670.24	3 459 504.93			
L167	36 513.85	3 451 271.76		R167	28 939.32	3 456 083.89			
L168	37 683.95	3 450 642.77		R168	33 039.64	3 453 422.23			
L169	37 725.58	3 450 624.48		R169	35 651.43	3 451 726.65			
L170	37 809.70	3 450 576.09		R170	35 850.09	3 451 599.04			
L171	37 824.42	3 450 561.98		R171	35 896.82	3 451 570.58			
L172	39 396.77	3 449 721.67		R172	35 924.72	3 451 554.56			
L173	39 436.27	3 449 699.39		R173	35 944.85	3 451 542.03			
L174	39 497.92	3 449 661.45		R174	36 497.59	3 451 244.69			
L175	39 548.90	3 449 625.92		R175	37 680.85	3 450 608.96			
L176	39 606.58	3 449 579.47		R176	37 712.74	3 450 588.55			
L177	39 642.74	3 449 548.38		R177	37 834.31	3 450 526.15			
L178	39 692.23	3 449 500.84		R178	38 989.94	3 449 904.30			
L179	39 729.96	3 449 460.74		R179	39 398.92	3 449 685.09			
L180	39 771.26	3 449 412.28		R180	39 499.19	3 449 623.58			
L181	39 852.99	3 449 314.87		R181	39 571.11	3 449 568.41			
L182	39 886.97	3 449 277.18		R182	39 619.19	3 449 527.37			
L183	39 932.09	3 449 232.34		R183	39 664.22	3 449 484.57			
L184	39 959.18	3 449 208.03		R184	39 725.84	3 449 417.66			
L185	40 025.74	3 449 153.66		R185	39 804.67	3 449 323.17			
L186	40 092.28	3 449 104.90		R186	39 844.36	3 449 277.47			
L187	40 122.81	3 449 085.04		R187	39 981.19	3 449 133.45			
L188	40 175.84	3 449 053.98		R188	40 127.51	3 449 045.23			
L189	40 894.83	3 448 655.89		R189	40 891.33	3 448 621.88			
L190	43 574.60	3 447 172.54		R190	43 518.03	3 447 167.42			
L191	43 598.97	3 447 159.83		R191	43 576.37	3 447 136.26			
L192	43 639.86	3 447 139.80		R192	43 617.19	3 447 115.70			
L193	43 665.01	3 447 128.25		R193	43 633.60	3 447 107.88			
L194	43 698.59	3 447 113.57		R194	43 650.14	3 447 100.28			
L195	43 724.09	3 447 103.16		R195	43 675.29	3 447 089.24			
L196	43 749.62	3 447 093.22		R196	43 721.50	3 447 070.34			
L197	43 784.00	3 447 080.61		R197	43 751.56	3 447 058.81			
L198	43 810.12	3 447 071.73		R198	43 794.61	3 447 043.68			
L199	43 836.58	3 447 063.29		R199	43 822.09	3 447 034.84			
L200	43 861.41	3 447 055.64		R200	43 847.10	3 447 027.12			
L201	43 905.73	3 447 043.41		R201	43 882.43	3 447 017.12			
L202	43 923.38	3 447 038.88		R202	43 917.86	3 447 007.99			
L203	46 122.34	3 446 522.84		R203	43 979.82	3 446 993.32			
L204	46 175.50	3 446 509.23		R204	46 106.13	3 446 494.35			
					Vel Sheet	13	Van of	15	P1143/19

PADRESERVE KOÖRDINATE / ROAD RESERVE CO-ORDINATES						
LINKERKANT/LEFT HAND SIDE				REGTERKANT/RIGHT HAND SIDE		
	Y	X	WG 25°		Y	X
L205	46 217.49	3 446 497.12		R205	46 150.76	3 446 483.32
L206	46 252.32	3 446 486.04		R206	46 186.19	3 446 473.62
L207	46 286.89	3 446 474.20		R207	46 239.02	3 446 457.32
L208	46 329.70	3 446 458.28		R208	46 277.66	3 446 444.15
L209	46 374.95	3 446 439.74		R209	46 319.70	3 446 428.24
L210	46 433.15	3 446 413.49		R210	46 353.54	3 446 414.65
L211	46 474.03	3 446 393.18		R211	46 386.98	3 446 400.21
L212	46 522.28	3 446 367.14		R212	46 444.94	3 446 372.69
L213	46 584.19	3 446 331.17		R213	46 493.58	3 446 347.00
L214	46 651.95	3 446 288.79		R214	46 541.42	3 446 319.78
L215	46 710.24	3 446 244.21		R215	46 556.93	3 446 310.33
L216	46 773.41	3 446 194.10		R216	46 625.56	3 446 262.09
L217	46 840.25	3 446 130.52		R217	46 847.42	3 446 079.62
L218	46 912.58	3 446 054.74		R218	46 891.02	3 446 032.50
L219	46 925.49	3 446 041.18		R219	46 919.88	3 445 999.78
L220	46 937.38	3 446 027.46		R220	46 943.16	3 445 971.32
L221	46 955.10	3 446 006.52		R221	48 596.35	3 443 961.75
L222	48 637.64	3 443 961.27		R222	49 993.49	3 442 263.88
L223	49 269.46	3 443 193.24		R223	50 990.18	3 441 052.17
L224	49 511.54	3 442 906.01		R224	51 031.58	3 441 005.62
L225	49 622.99	3 442 763.51		R225	51 073.63	3 440 960.77
L226	50 001.91	3 442 302.75		R226	51 116.22	3 440 917.34
L227	51 015.00	3 441 071.40		R227	51 155.86	3 440 878.48
L228	51 075.68	3 441 006.12		R228	51 213.85	3 440 825.54
L229	51 158.62	3 440 921.30		R229	51 226.91	3 440 813.61
L230	51 204.30	3 440 877.21		R230	51 265.10	3 440 780.48
L231	51 245.08	3 440 840.61		R231	51 335.69	3 440 722.49
L232	51 254.93	3 440 832.20		R232	51 371.77	3 440 694.60
L233	51 314.53	3 440 781.32		R233	51 418.84	3 440 658.61
L234	51 396.57	3 440 715.25		R234	51 471.08	3 440 621.88
L235	51 459.73	3 440 668.48		R235	51 524.17	3 440 585.83
L236	51 509.31	3 440 633.74		R236	51 601.12	3 440 536.54
L237	51 559.92	3 440 600.34		R237	51 672.30	3 440 495.12
L238	51 611.10	3 440 568.08		R238	51 776.28	3 440 438.00
L239	51 663.00	3 440 537.02		R239	51 866.92	3 440 394.34
L240	51 715.82	3 440 507.20		R240	51 979.87	3 440 346.18
L241	51 769.15	3 440 478.63		R241	52 065.30	3 440 313.31
L242	51 823.26	3 440 451.21		R242	52 156.07	3 440 281.83
L243	51 877.92	3 440 425.27		R243	52 338.73	3 440 230.13
L244	51 933.19	3 440 400.56		R244	52 553.57	3 440 184.74
L245	51 989.12	3 440 376.98		R245	53 089.95	3 440 098.23
L246	52 045.55	3 440 354.84		R246	53 238.45	3 440 063.64
L247	52 102.40	3 440 334.06		R247	53 383.19	3 440 017.04
L248	52 159.80	3 440 314.57		R248	53 456.85	3 439 987.58
L249	52 246.57	3 440 287.92		R249	53 523.71	3 439 958.21
L250	52 304.93	3 440 271.81		R250	53 627.07	3 439 905.40
L251	52 334.17	3 440 264.40		R251	53 676.72	3 439 877.16
L252	52 559.57	3 440 221.94		R252	53 798.86	3 439 798.28
L253	52 605.66	3 440 240.27		R253	53 844.79	3 439 767.63
L254	53 051.34	3 440 168.56		R254	54 160.21	3 439 491.60
L255	53 210.17	3 440 135.96				
				Vel Sheet	14	Van of 15
				P1143/19		

This gazette is also available free online at www.gpwonline.co.za

DEPARTMENT OF TRANSPORT

NO. 899

21 September 2021


**THE SOUTH AFRICAN NATIONAL ROADS
AGENCY SOC LIMITED**

Registration No: 1998/009584/30

DECLARATION AMENDMENT OF NATIONAL ROAD N10 SECTION 1

AMENDMENT OF DECLARATION No. 982 OF 2008.

By virtue of Section 40 (1)(b) of The South African National Roads Agency Limited and National Roads Act, 1998 (Act No. 7 of 1998), I hereby amend Declaration No. 982 of 2008 by substituting it in its entirety, with the accompanying sheets 1 to 43 of Plan No. P1145/19.

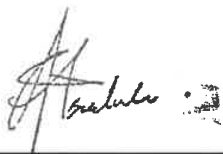(National Road N10 Section 1: Nanaga – Middleton)**MINISTER OF TRANSPORT**

DEPARTEMENT VAN VERVOER

NO. 899

21 September 2021

**DIE SUID-AFRIKAANSE NASIONALE
PADAGENTSKAP MSB BEPERK**

Registrasie No: 1998/009584/30


VERKLARING WYSIGING VAN NASIONALE PAD N10 SEKSIE 1


WYSIGING VAN VERKLARING No. 982 VAN 2008.

Kragtens Artikel 40(1)(b) van die Wet op die Suid-Afrikaanse Nasionale Padagentskap Beperk en op Nasionale Paaie, 1998 (Wet No. 7 van 1998), wysig ek hiermee Verklaring No. 982 van 2008 deur dit in sy geheel te vervang, met bygaande velle 1 tot 43 van Plan No. P1145/19.


(Nasionale Pad N10 Seksie 1: Nanaga – Middleton)
MINISTER VAN VERVOER




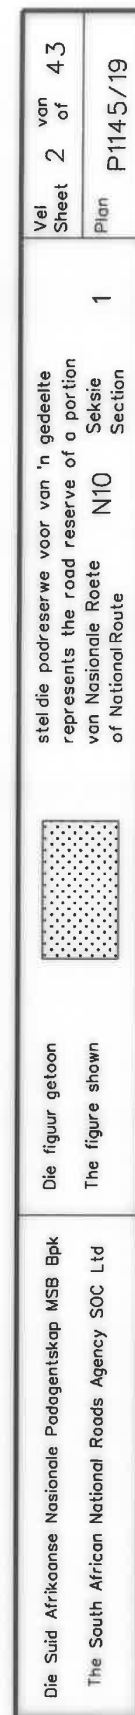

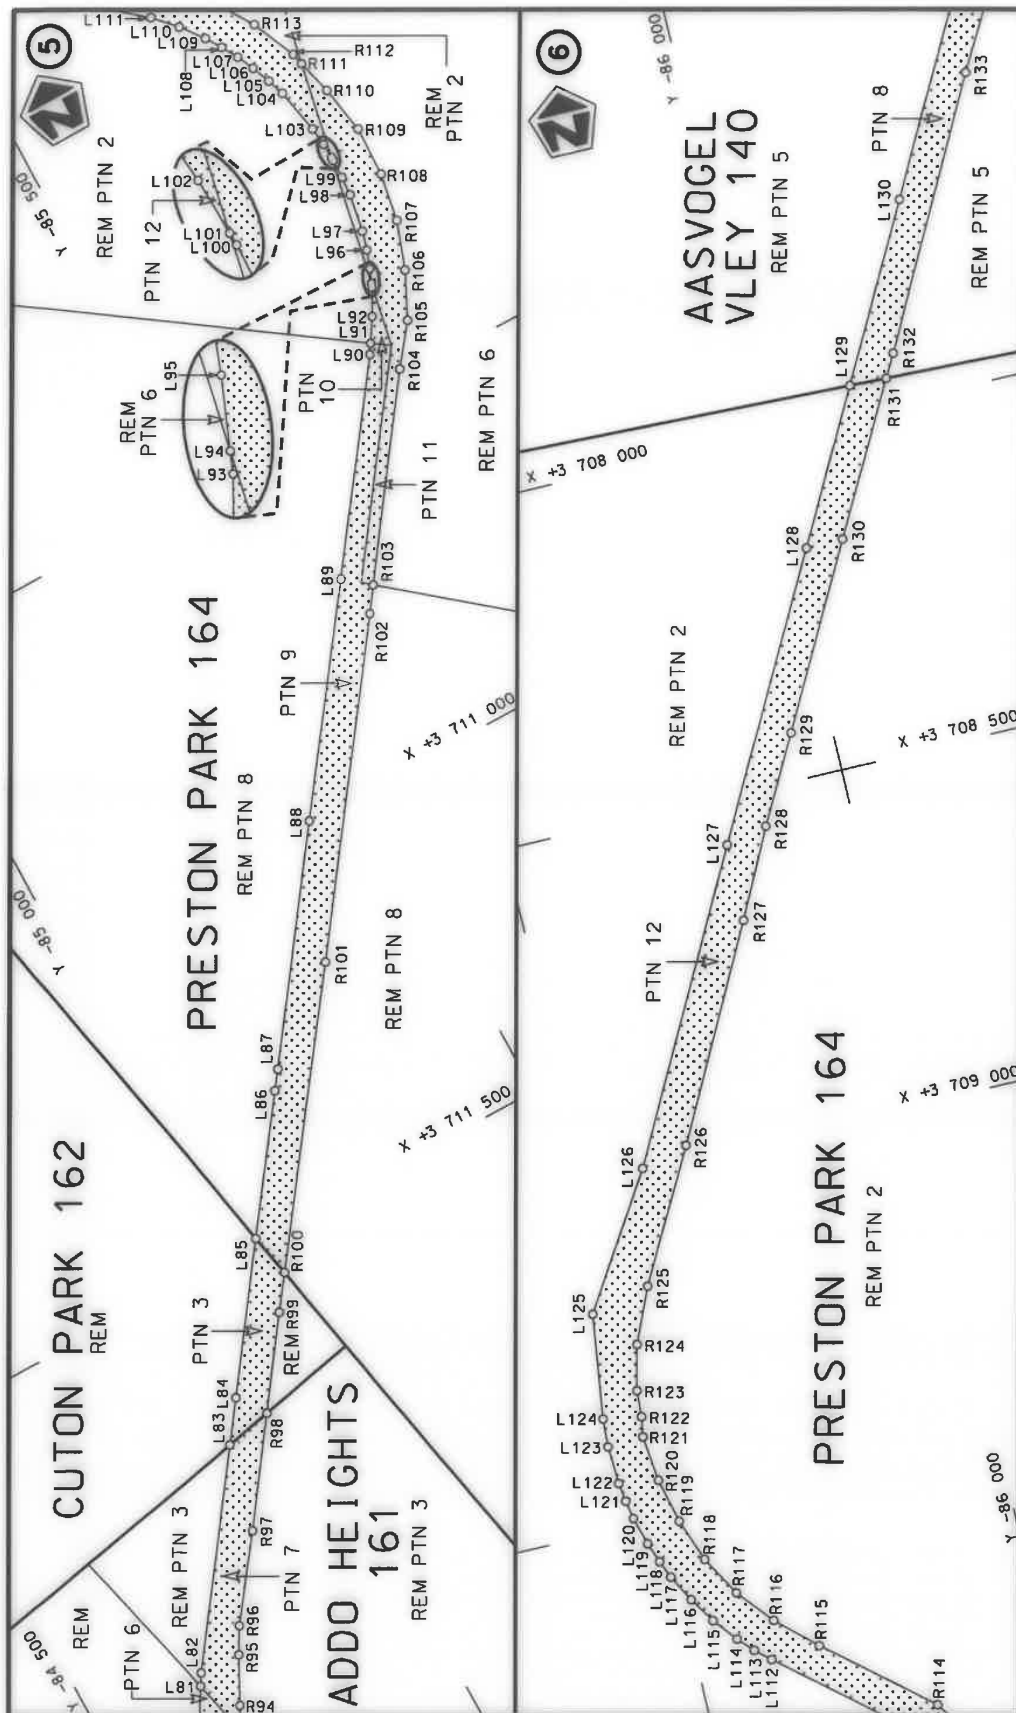

Die Suid Afrikaanse Nasionale Padogentskap MSB Bpk The South African National Roads Agency SOC Ltd	Die figuur getoon The figure shown	 steldie padreserwe voor van 'n gedeelte represents the road reserve of a portion van Nasionale Roete N10 of National Route	Vel Sheet 3 of 43 Plan P1145/19
---	---------------------------------------	--	--

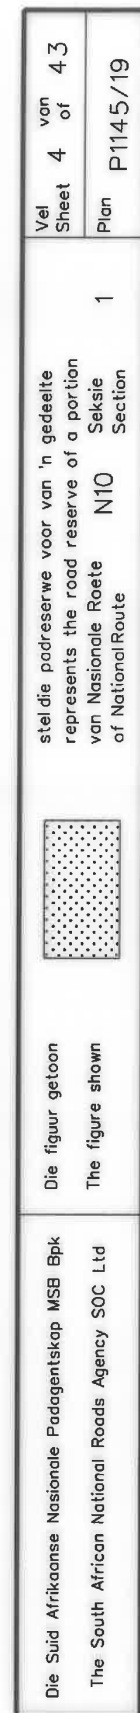

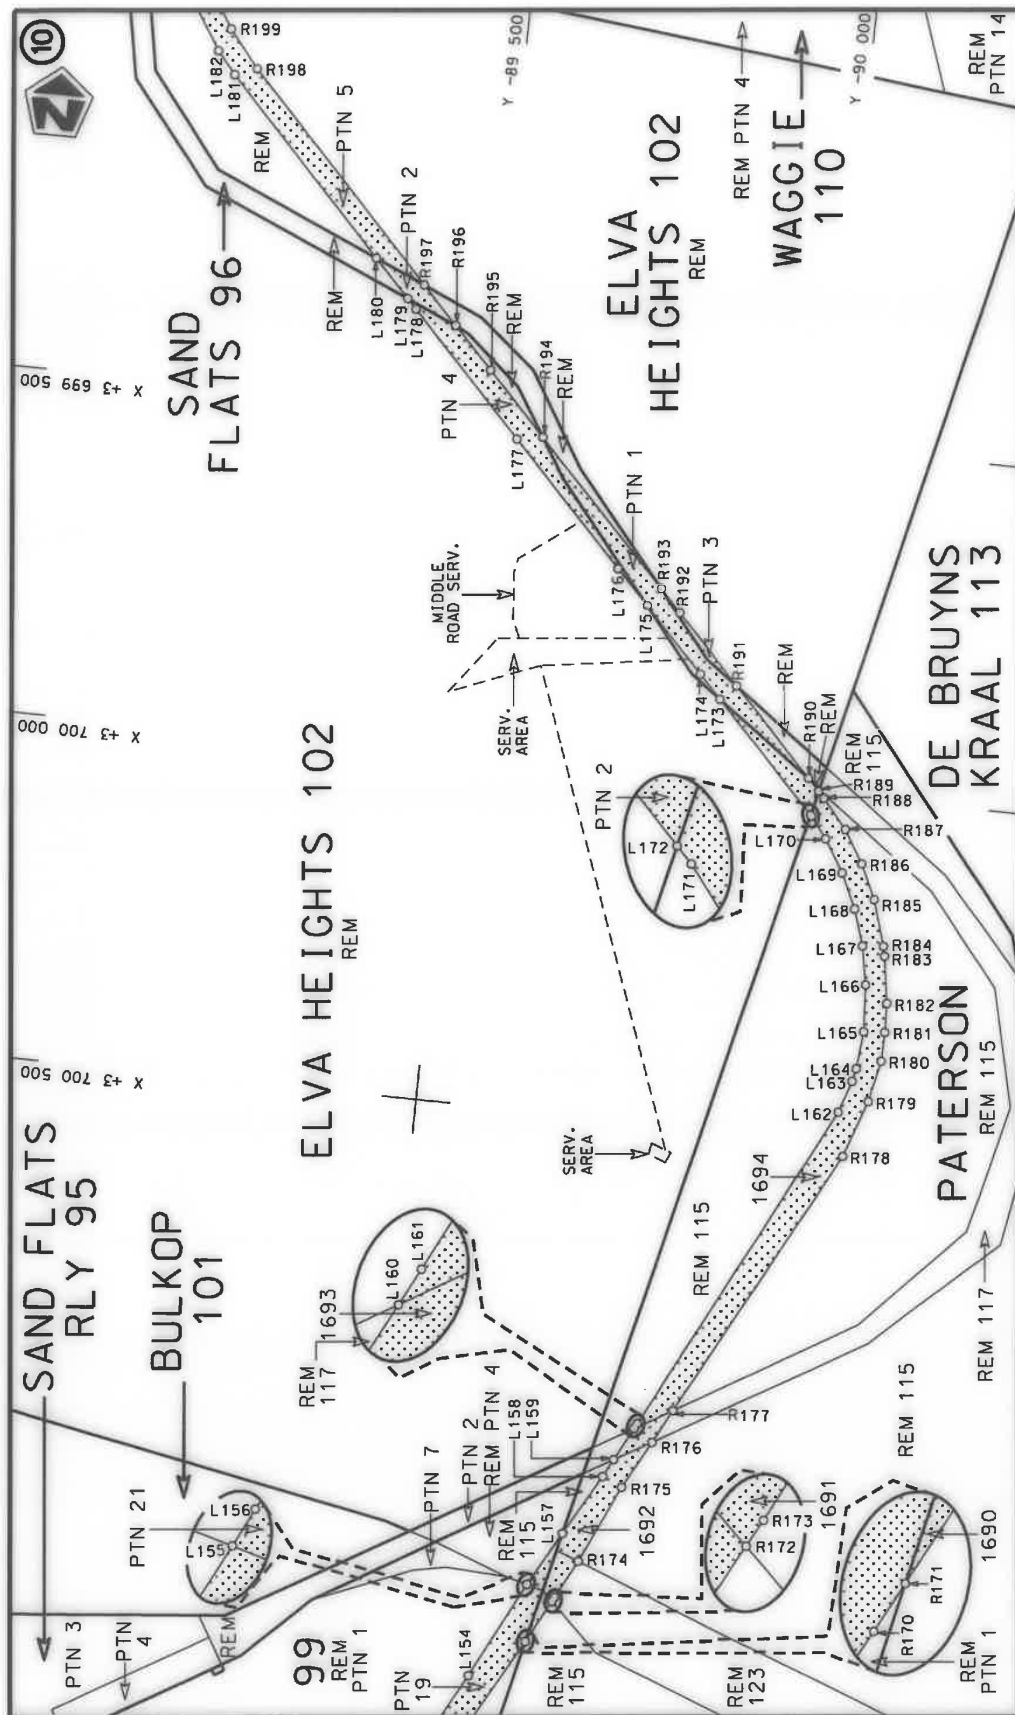


steldie padreserwe voor van 'n gedeelte
represents the road reserve of a portion
van Nasionale Roete N10 Seksie
of National Route Section




Die figuur getoon
The figure shown

Die Suid Afrikaanse Nasionale Padagentskap MSB Bpk
The South African National Roads Agency SOC Ltd

Vel
Sheet 5 of 43
Plan
P1145/19

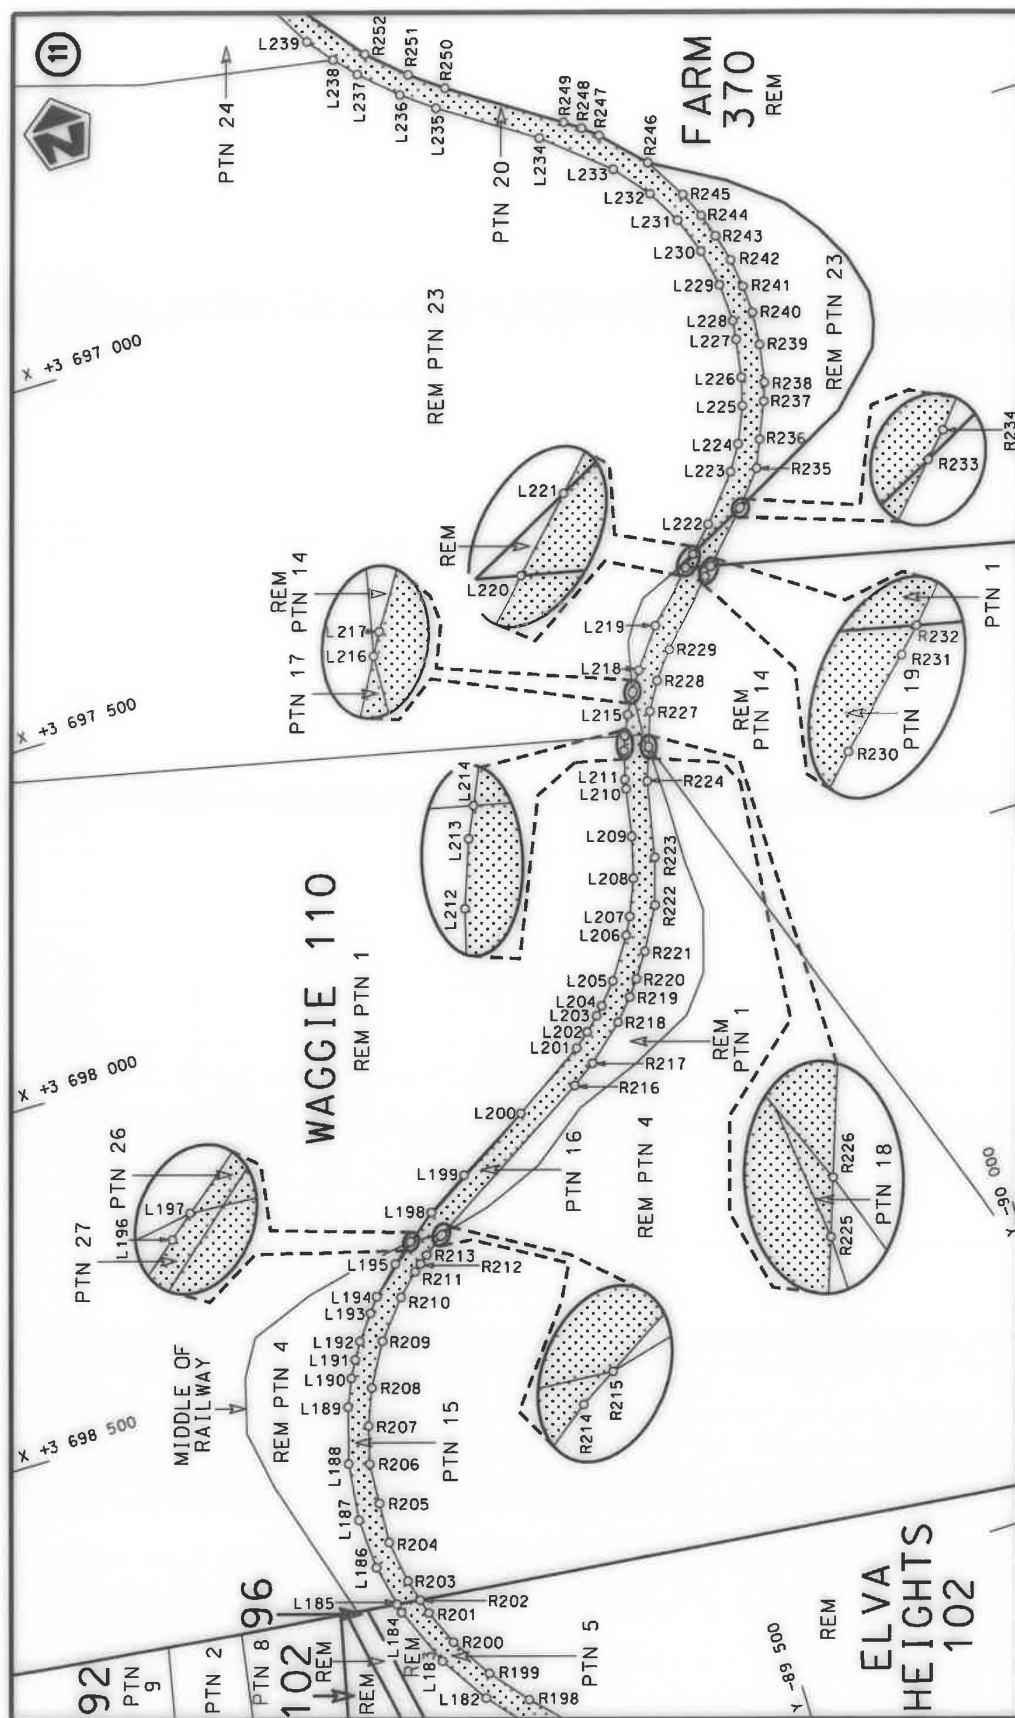

Die Suid Afrikaanse Nasionale Padagentskap MSB Bpk The South African National Roads Agency SOC Ltd	Die figuur getoon The figure shown		steldie padreserwe voor van 'n gedeelte represents the road reserve of a portion van Nasionale Roete N10 of National Route	Vel Sheet 6 van of 43	Plan 1 P1145/19 Sektie Section
---	---------------------------------------	---	---	--------------------------------------	--

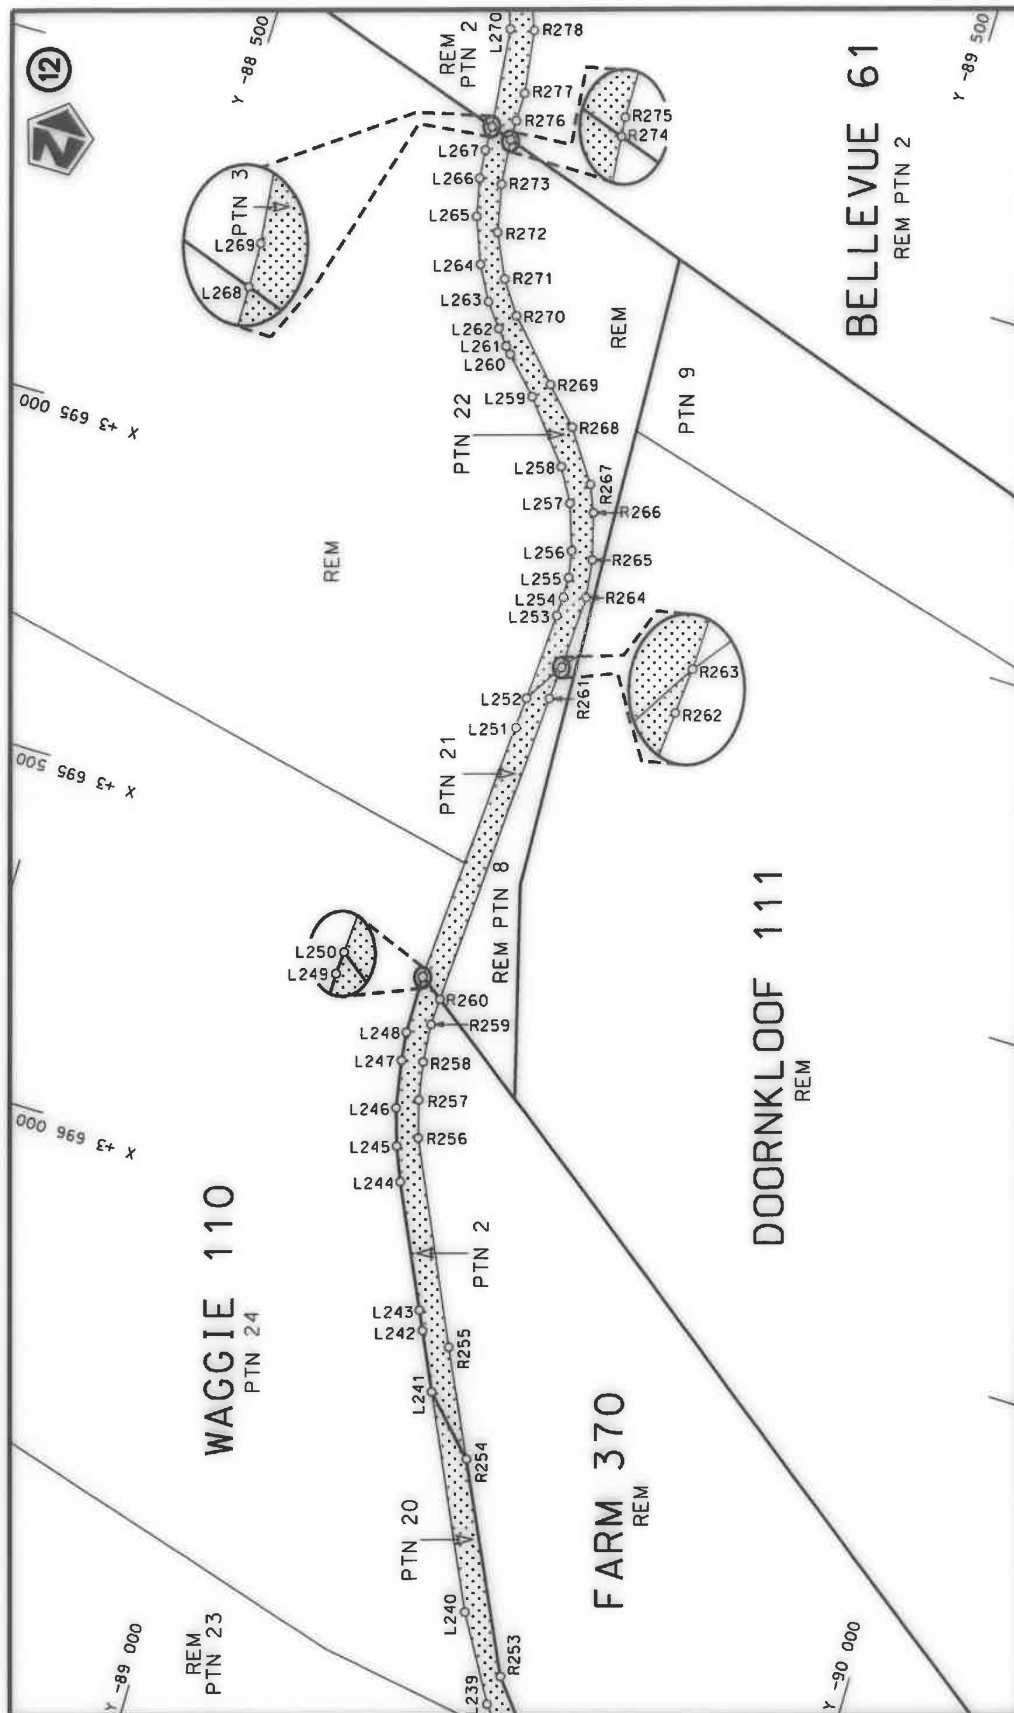


stel die padreserwe voor van 'n gedeelte
represents the road reserve of a portion
van Nasionale Roete N10 Seksie
of National Route 1 Section



Die figuur getoon
The figure shown

Die Suid Afrikaanse Nasionale Padagentskap MSB Bpk
The South African National Roads Agency SOC Ltd

Vel
Sheet 7 of 43
Plan P1145/19

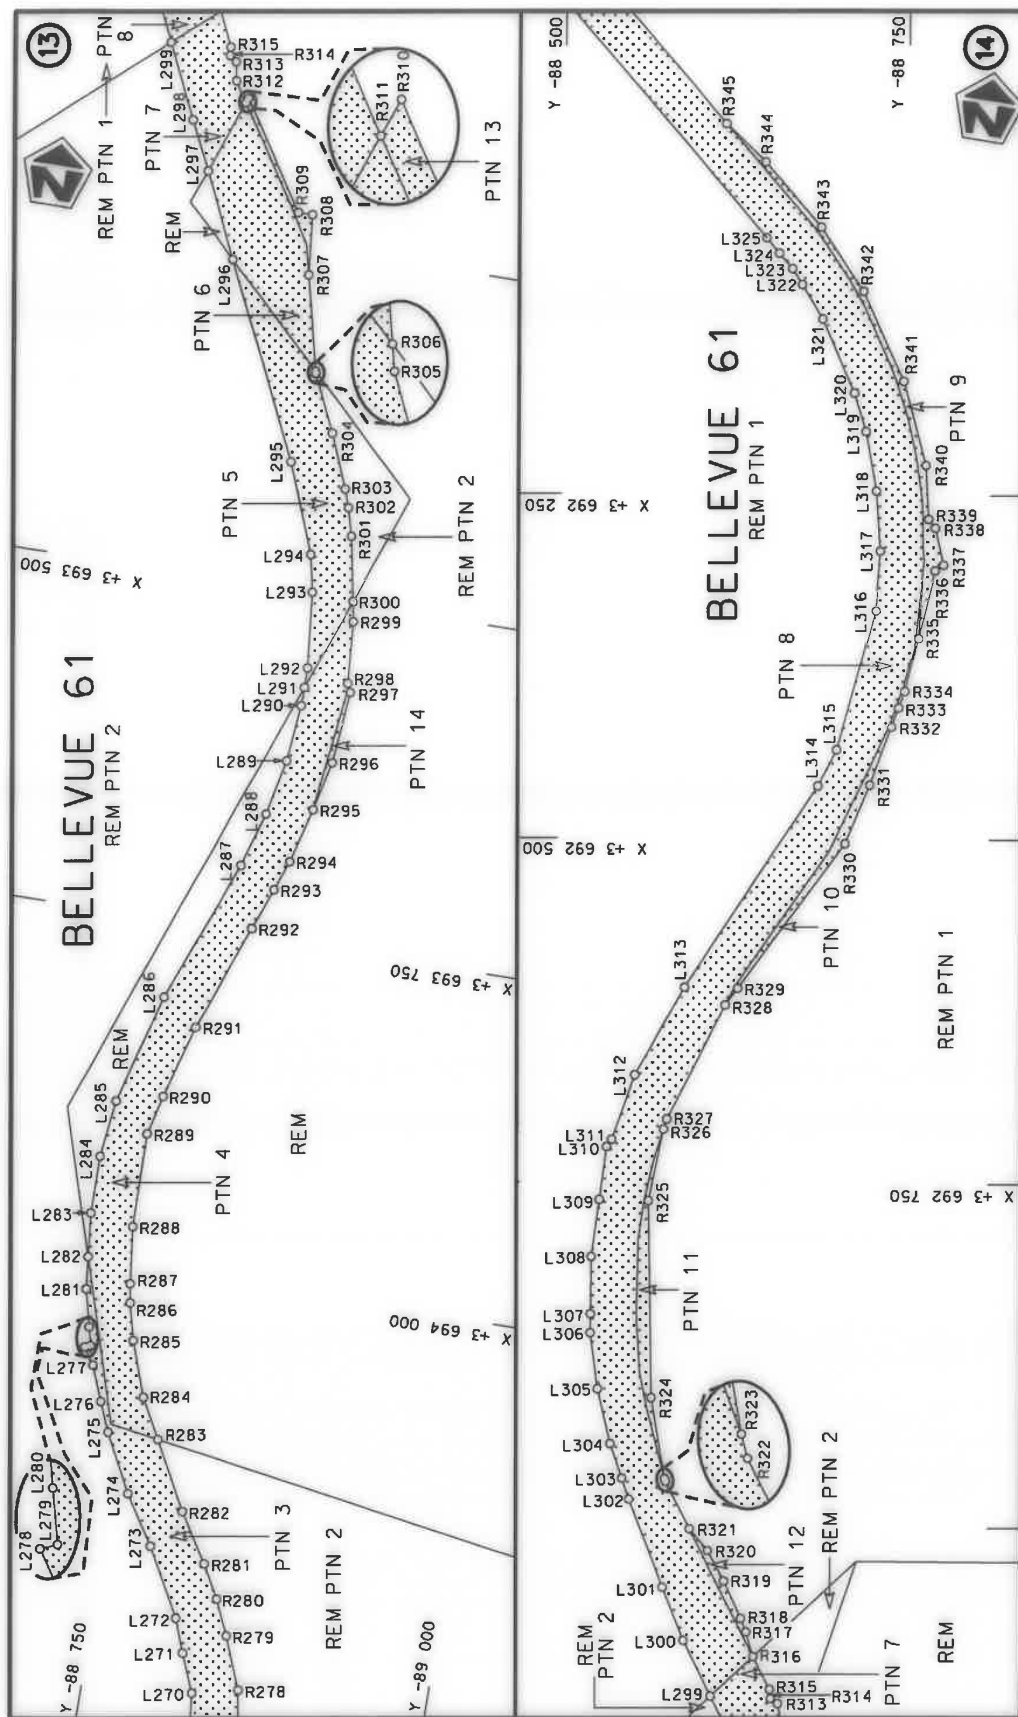

Vel
Sheet 8 of 43
Plan P1145/19


1

stel die padreserwe voor van 'n gedeelte
represents the road reserve of a portion
van Nasionale Roete N10 Sektie
of National Route Section




Die figuur getoon
The figure shown

Die Suid Afrikaanse Nasionale Padagentskap MSB Bpk
The South African National Roads Agency SOC Ltd

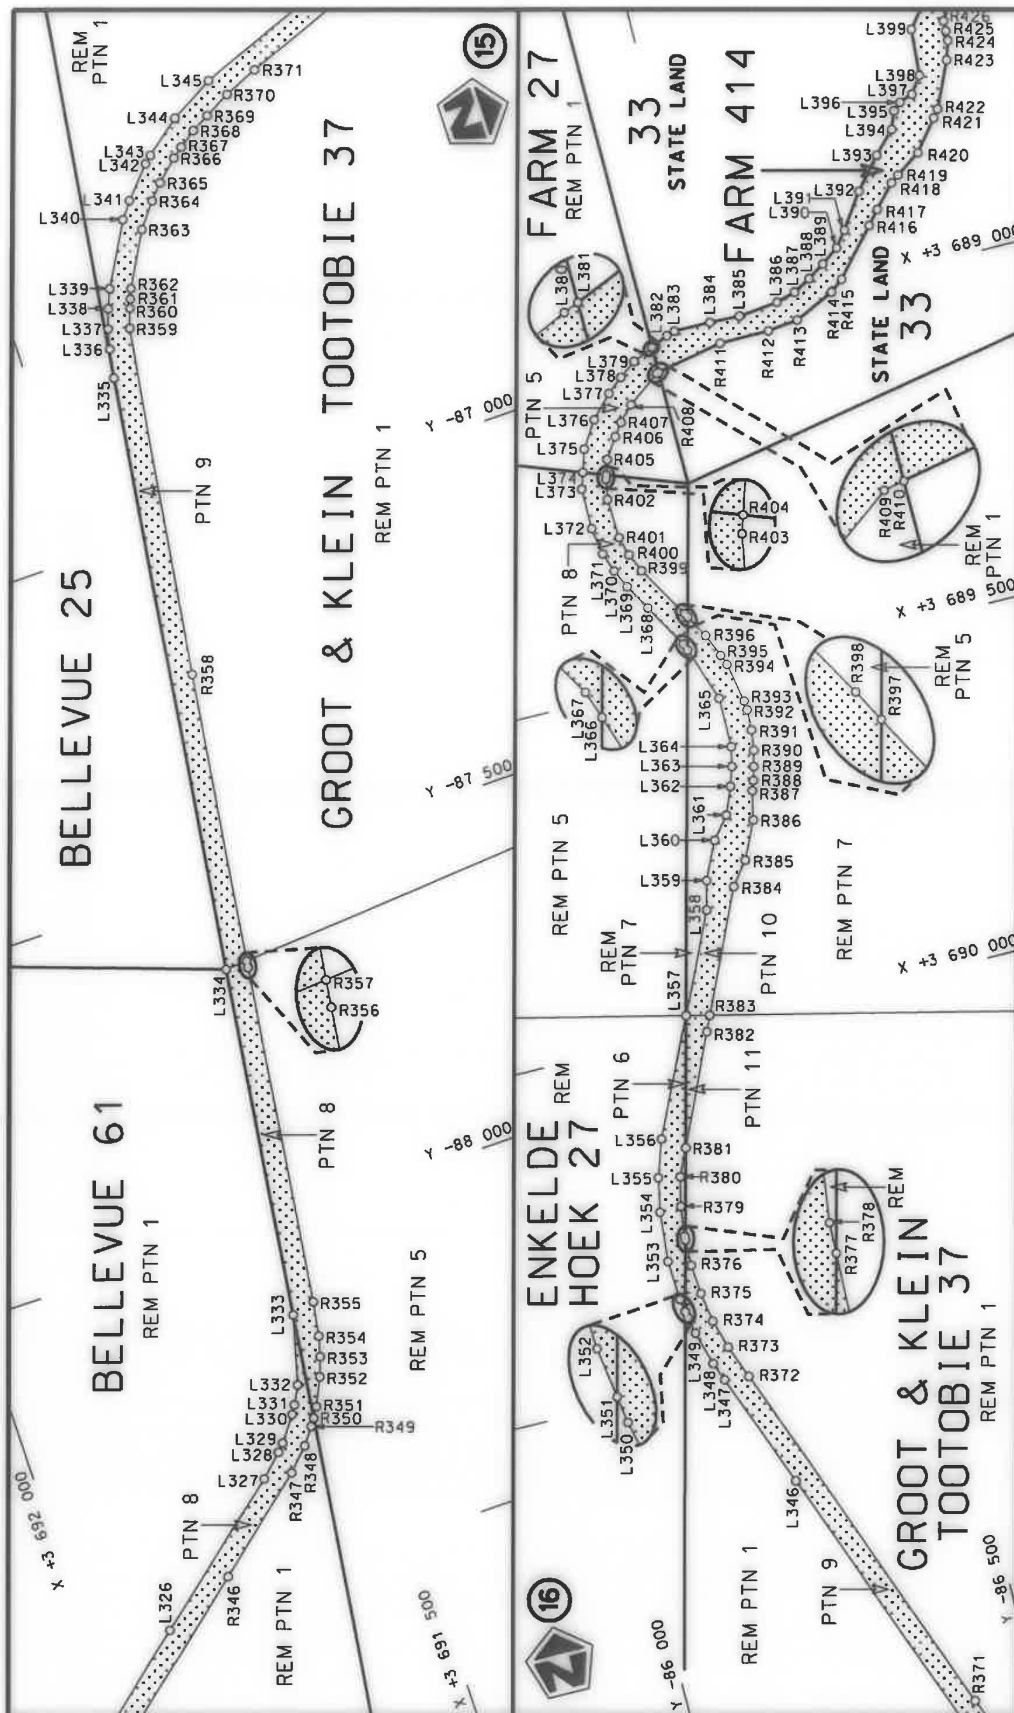


Die Suid Afrikaanse Nasionale Podagentskap MSB Bpk	Die figuur getoon		stel die padreserwe voor van 'n gedeelte represents the road reserve of a portion	Vel Sheet	9 of	4.3
The South African National Roads Agency SOC Ltd	The figure shown		van Nasionale Roete of National Route	Plan	P1145/19	




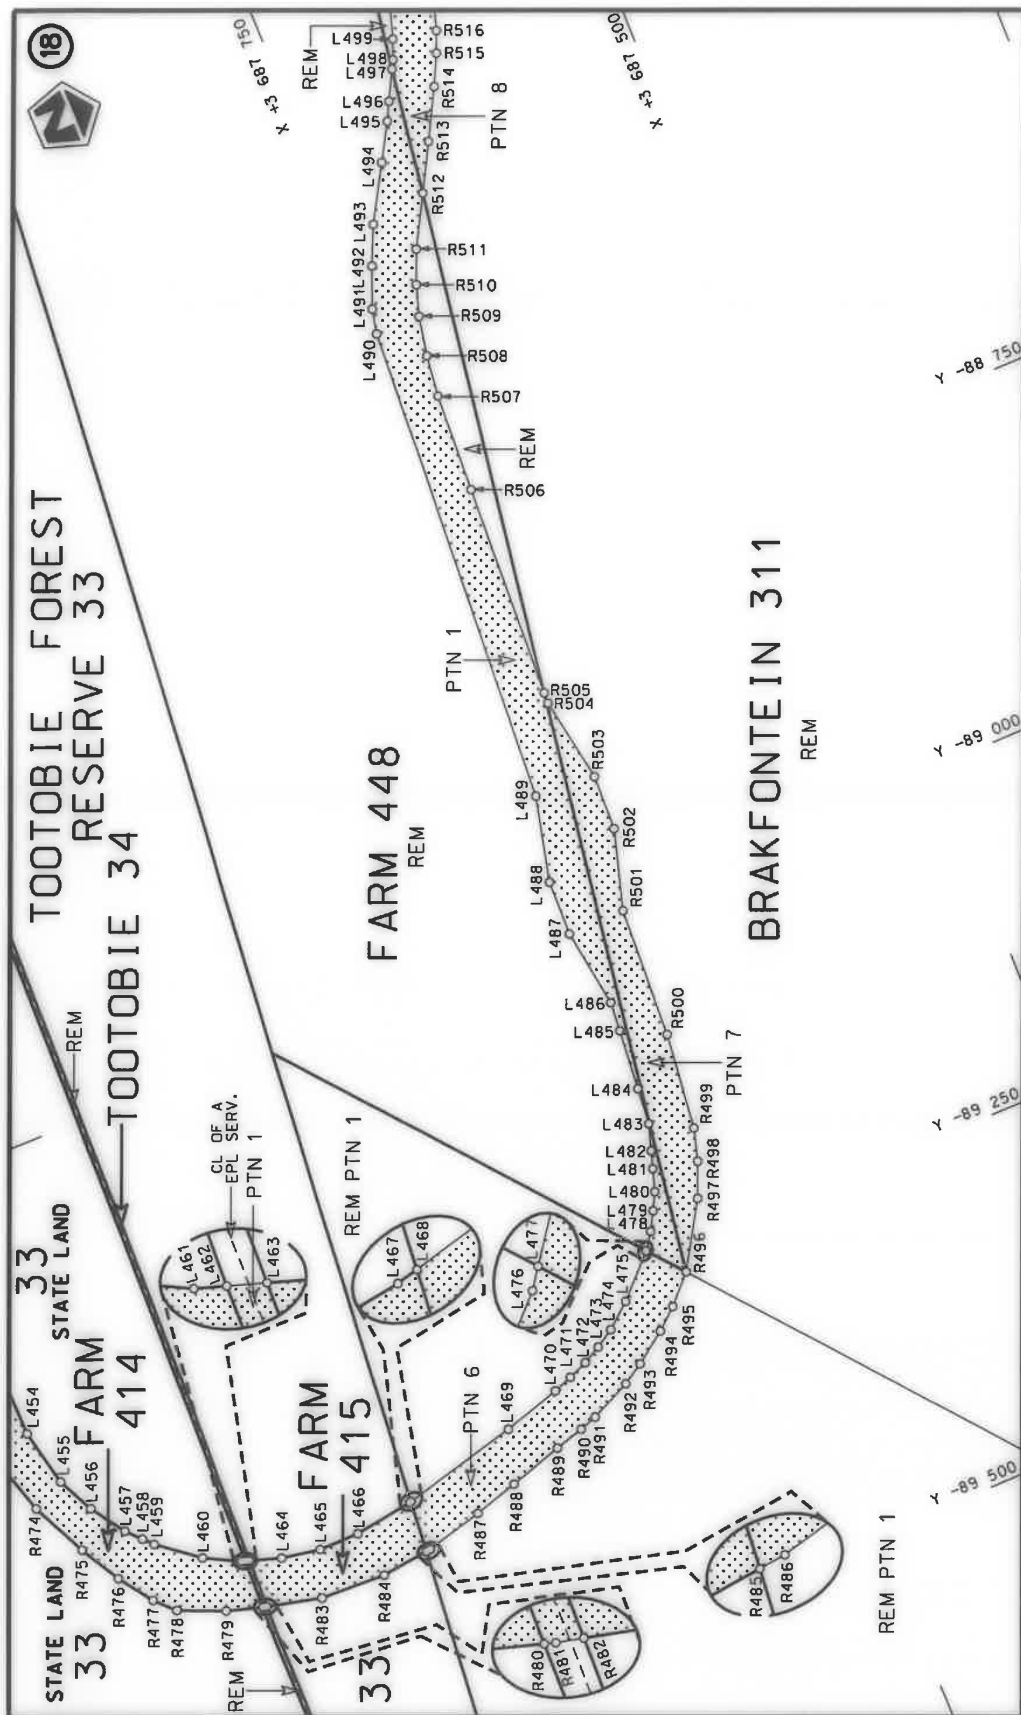

Die Suid Afrikaanse Nasionale Padagentskap MSB Bpk The South African National Roads Agency SOC Ltd	Die figuur getoon The figure shown	 steldie padreserwe voor van 'n gedeelte represents the road reserve of a portion van Nasionale Roete N10 of National Route	Vel Sheet 11 of 43 Plan P1145/19
---	---------------------------------------	---	--

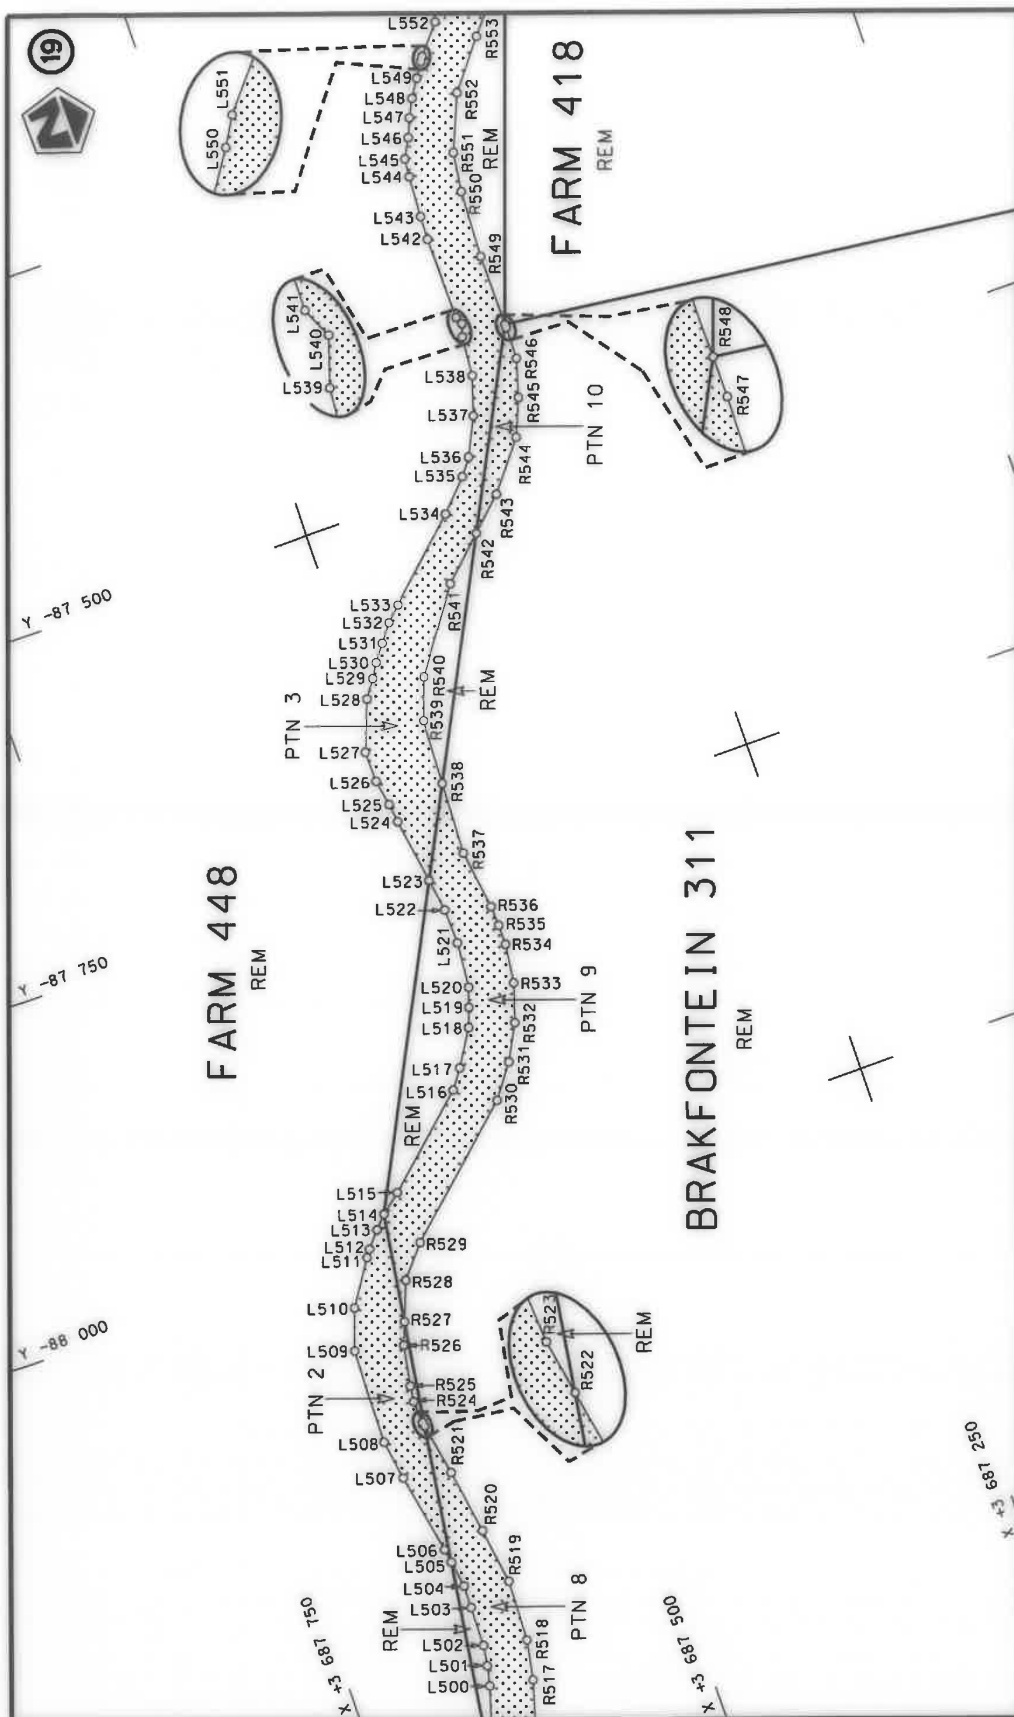



Die Suid Afrikaanse Nasionale Padagentskap MSB Bpk The South African National Roads Agency SOC Ltd	Die figuur getoon The figure shown	steldie padreserwe voor van 'n gedeelte represents the road reserve of a portion van Nasionale Roete N10 of National Route	1	Vel Sheet 12 of 43	Plan P1145/19
---	---------------------------------------	---	---	-----------------------	------------------

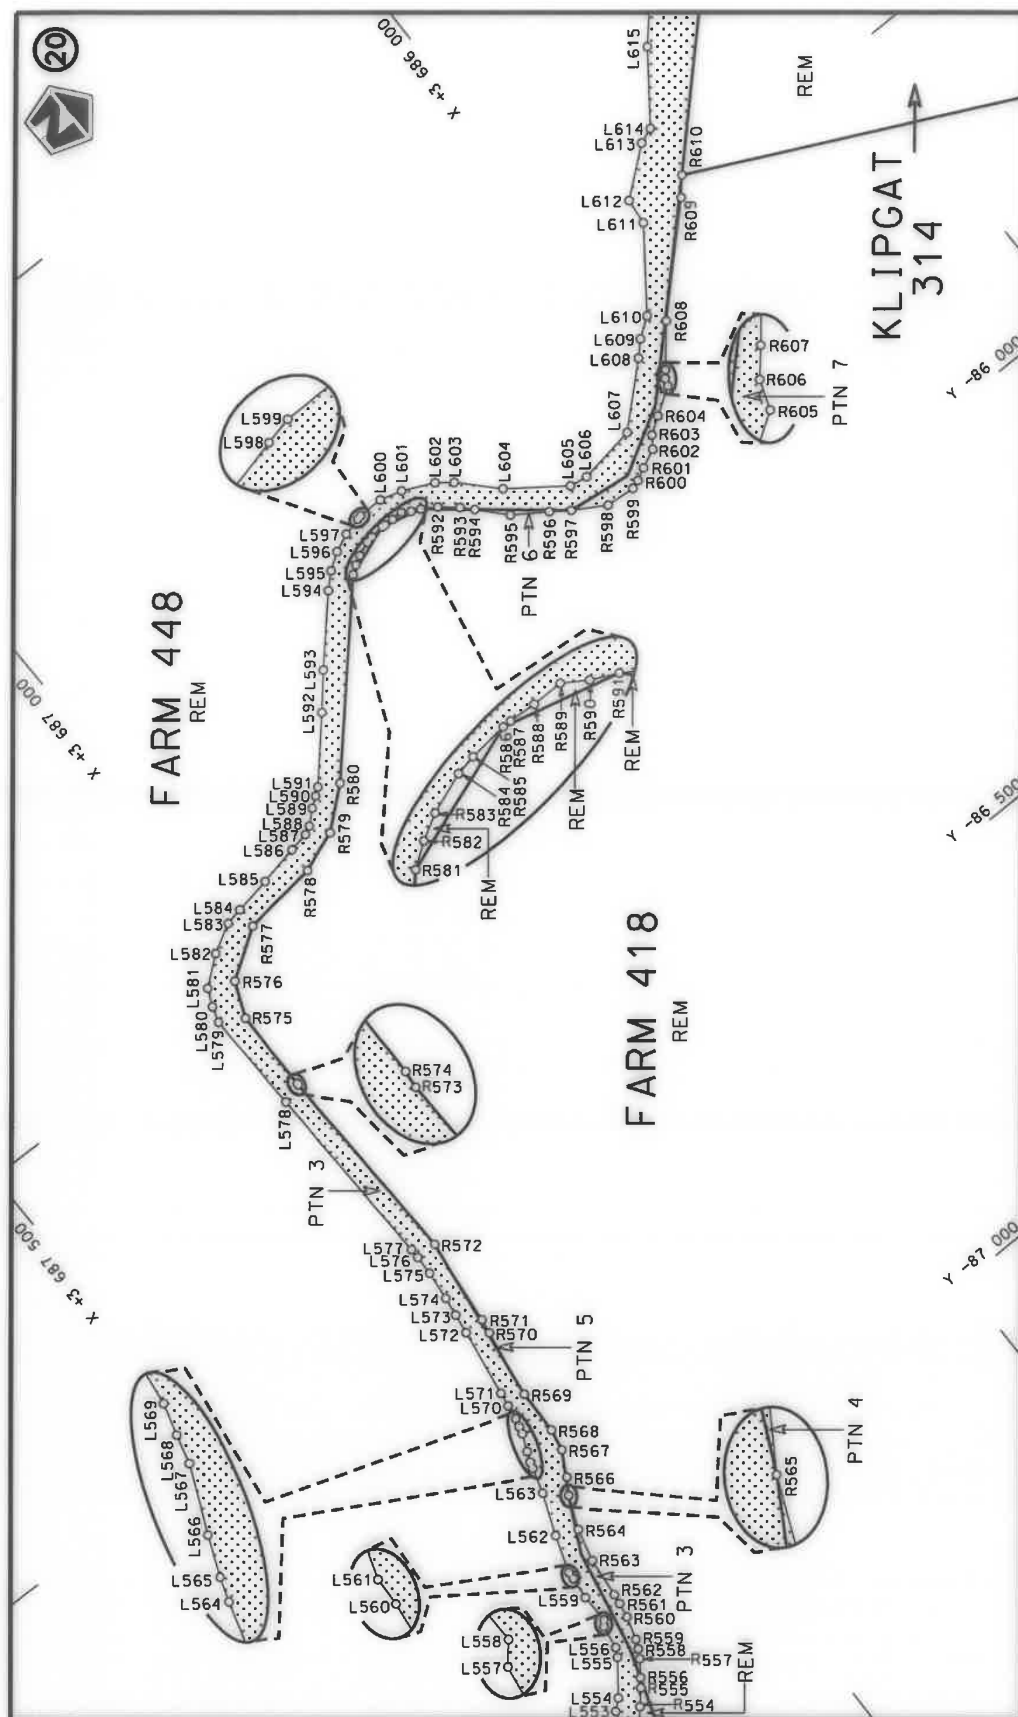


Die Suid Afrikaanse Nasionale Padogensklop MSB Bpk	Die figuur getoon		stel die padreserwe voor van 'n gedeelte represents the road reserve of a portion	Vel Sheet	13 of	4 3
The South African National Roads Agency SOC Ltd	The figure shown		van Nasionale Roete of National Route	Plan	P1145/19	




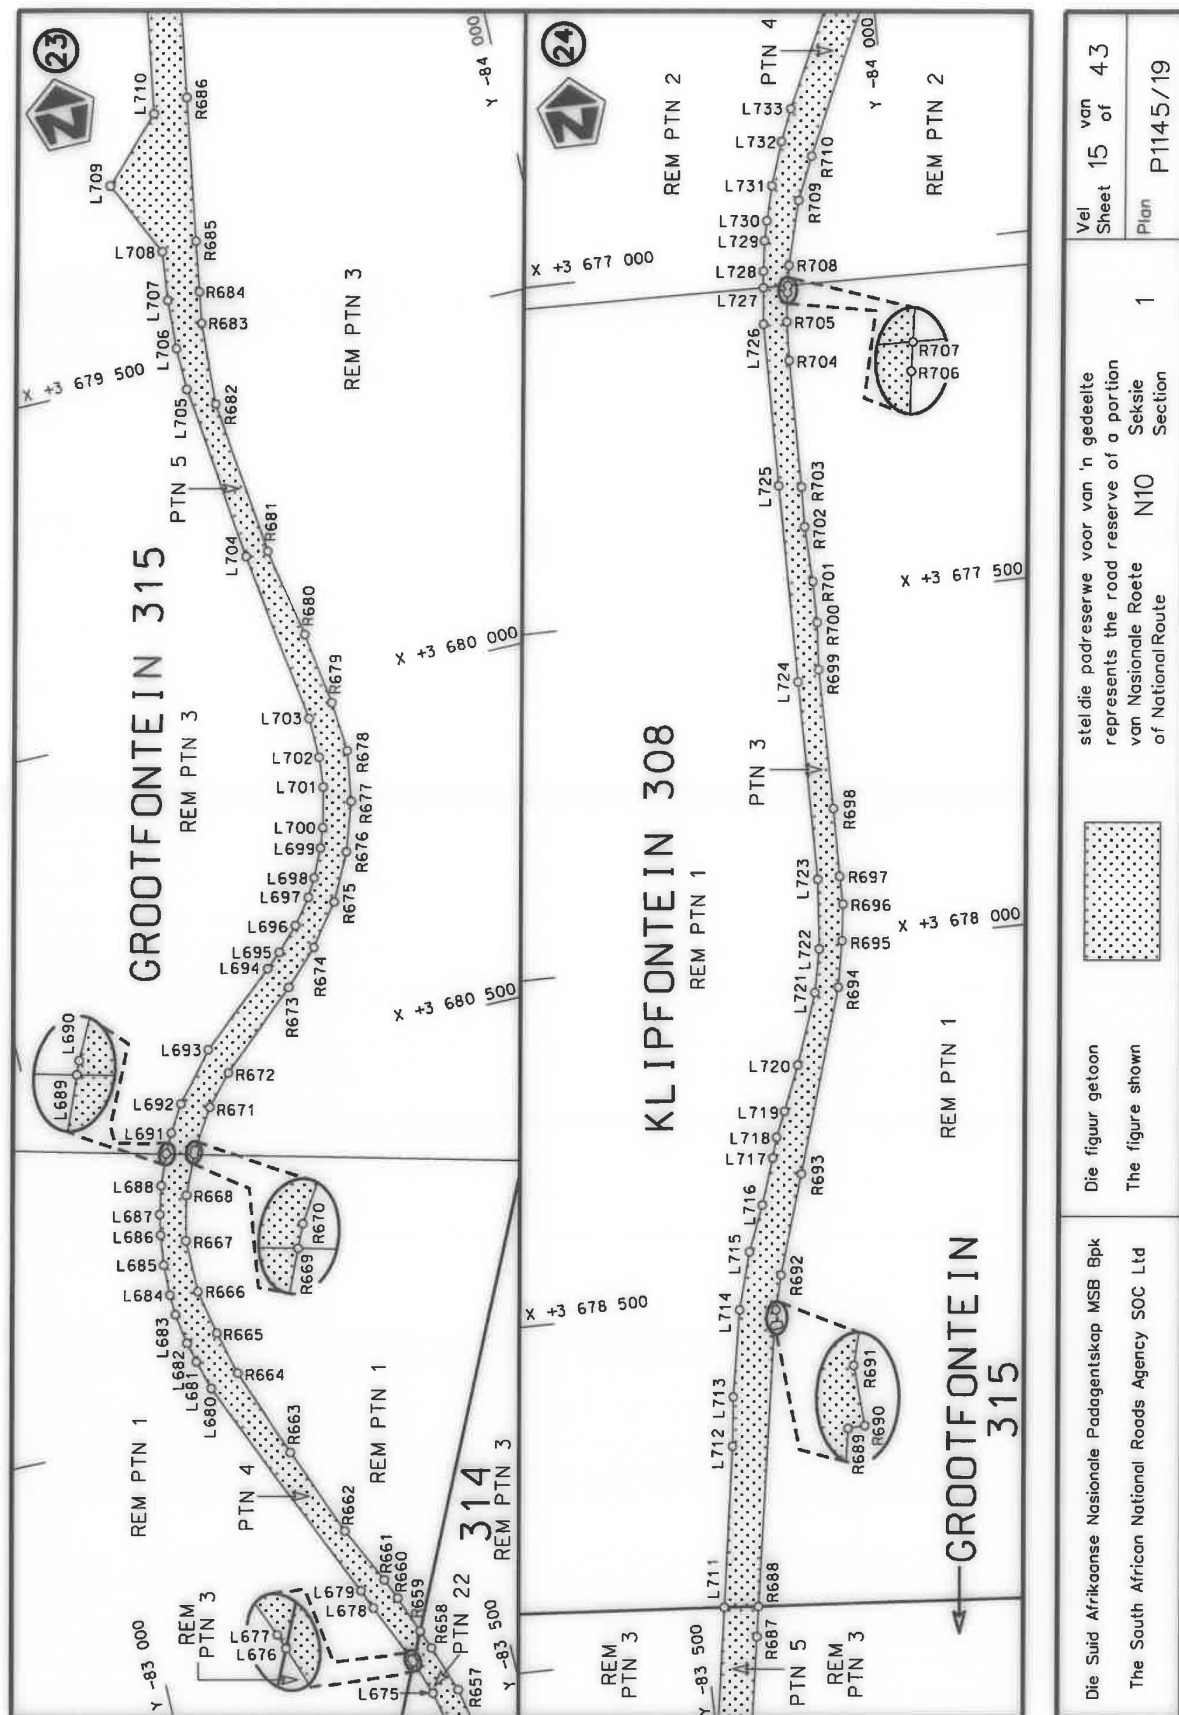

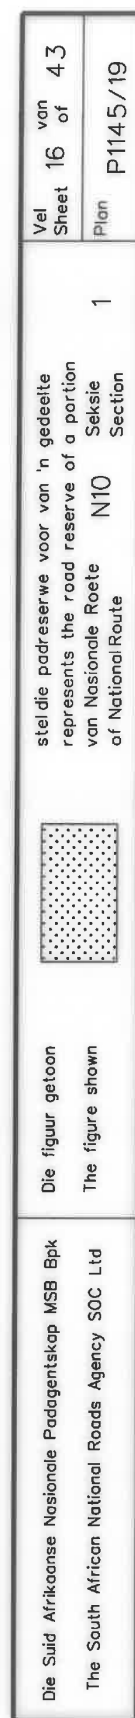


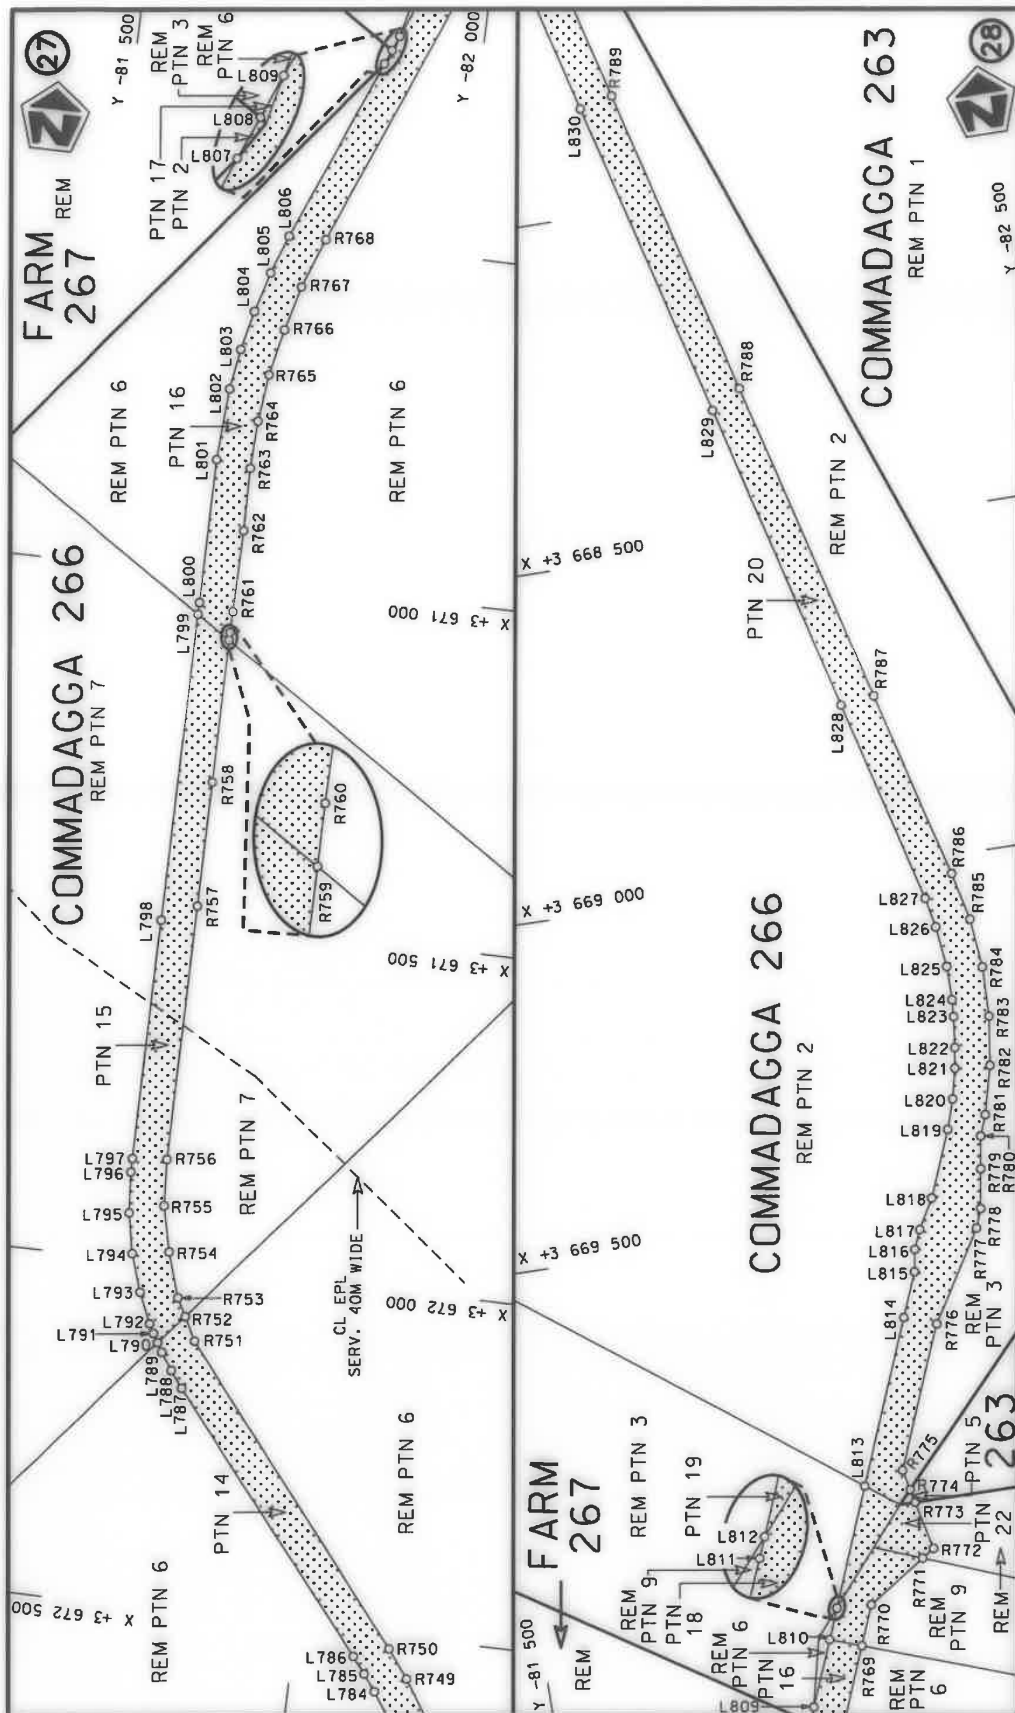

Die Suid Afrikaanse Nasionale Padagentskap MSB Bpk	Die figuur getoon		stel die padreserwe voor van 'n gedeelte represents the road reserve of a portion	Vel Sheet	17 of	43
The South African National Roads Agency SOC Ltd	The figure shown		van Nasionale Roete of National Route	Plan	P1145/19	

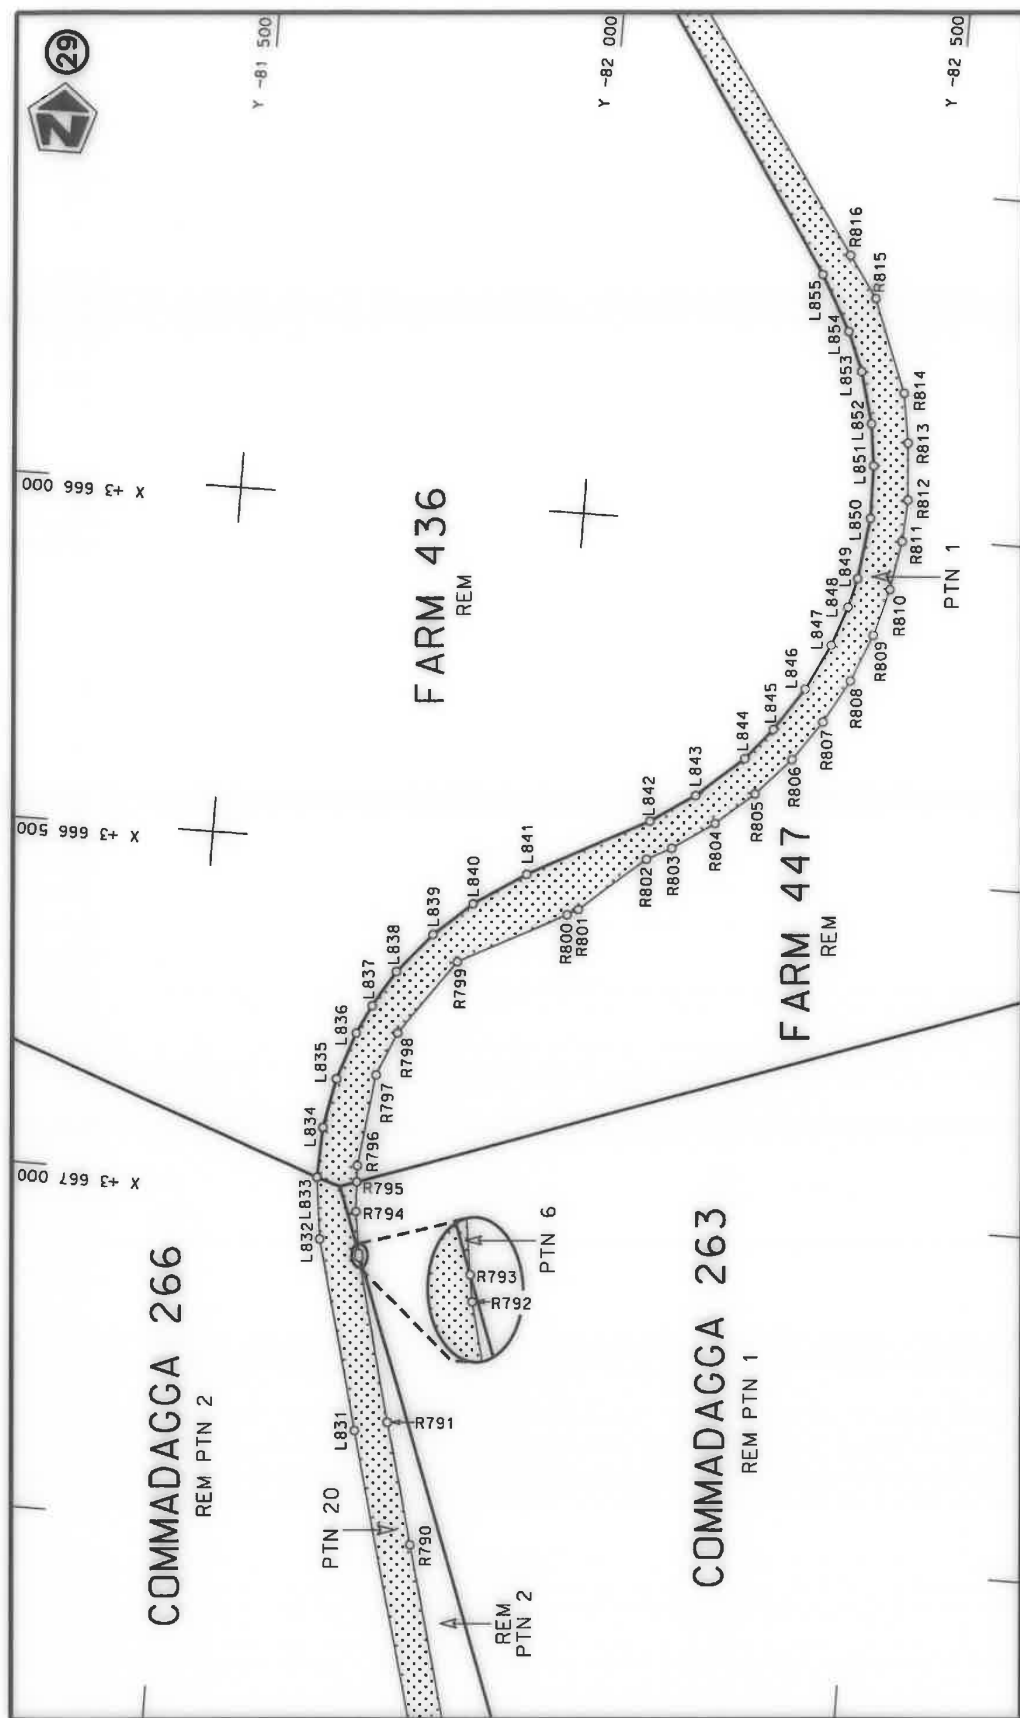

Die Suid Afrikaanse Nasionale Padagentskap MSB Bpk The South African National Roads Agency SOC Ltd	Die figuur getoon The figure shown	stel die padreserwe voor van 'n gedeelte represents the road reserve of a portion van Nasionale Roete N10 Sektie of National Route Section	1	Vel Sheet 18 of 43	Plan P1145/19
---	---------------------------------------	---	---	--------------------------	------------------

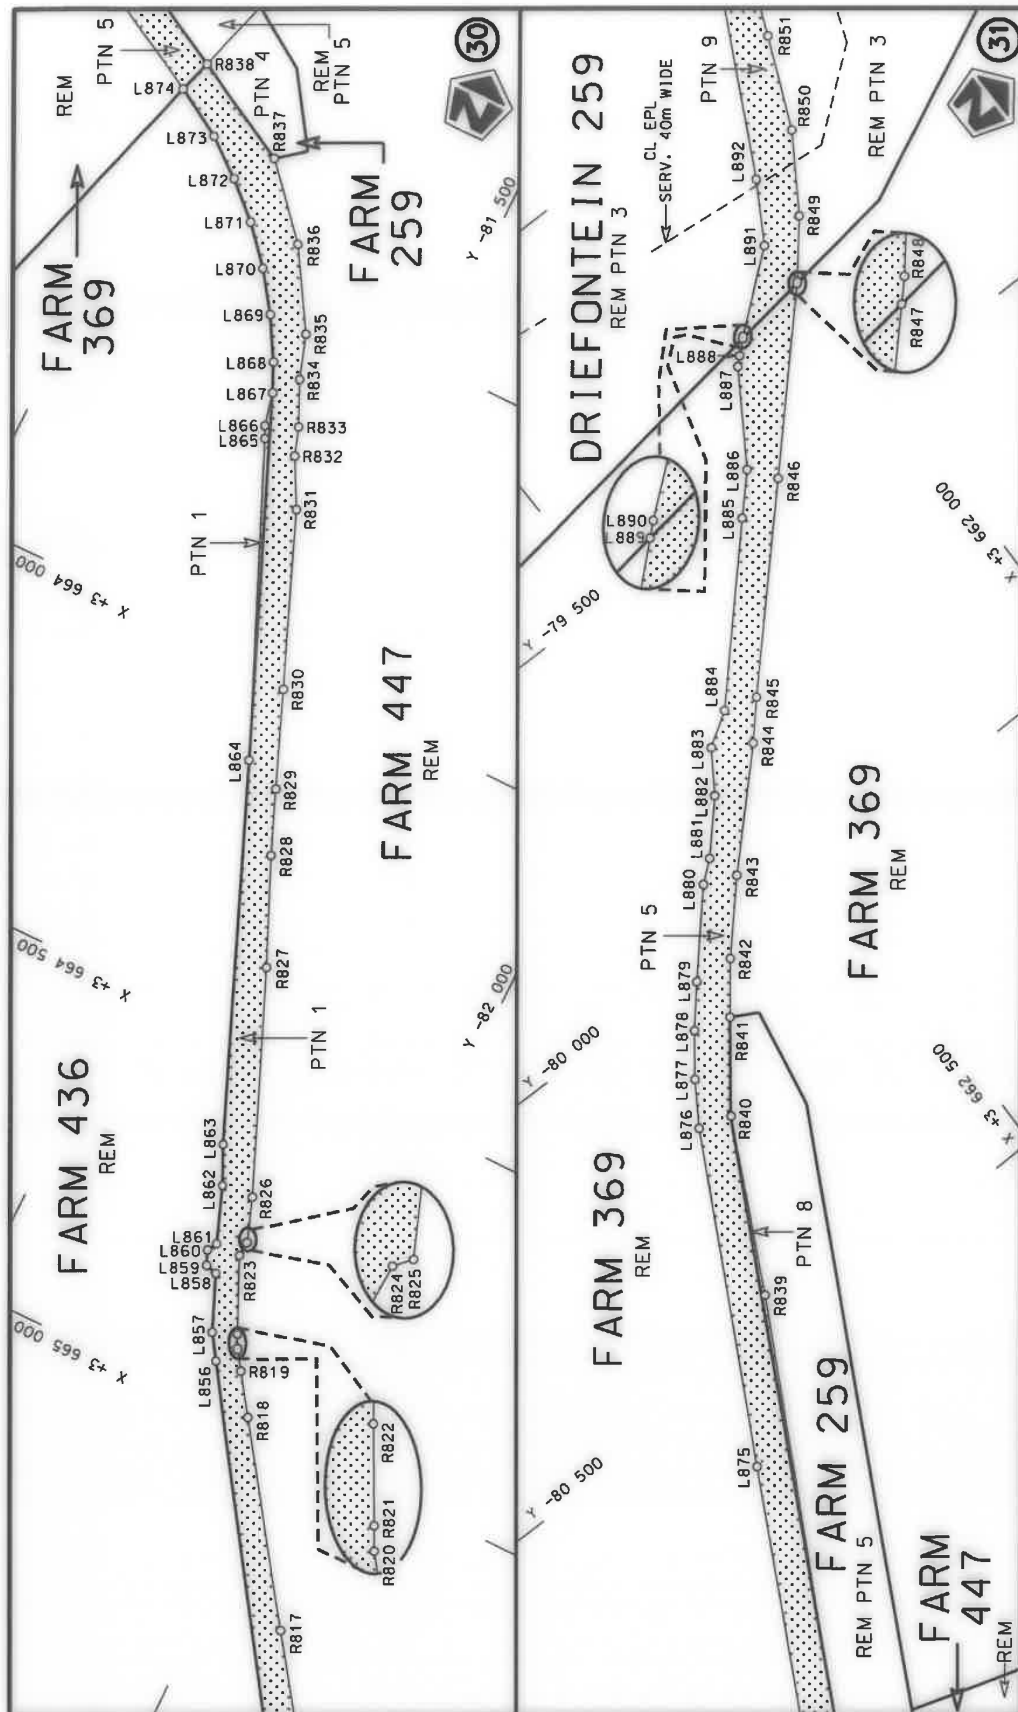

stel die podreserwe voor van 'n gedeelte
represents the road reserve of a portion
van Nasionale Roete N10 Seksie
of National Route Section





Die figuur getoon
The figure shown

Die Suid Afrikaanse Nasionale Podagentskap MSB Bpk
The South African National Roads Agency SOC Ltd

Vel
Sheet
19 of 43

Plan
P1145/19

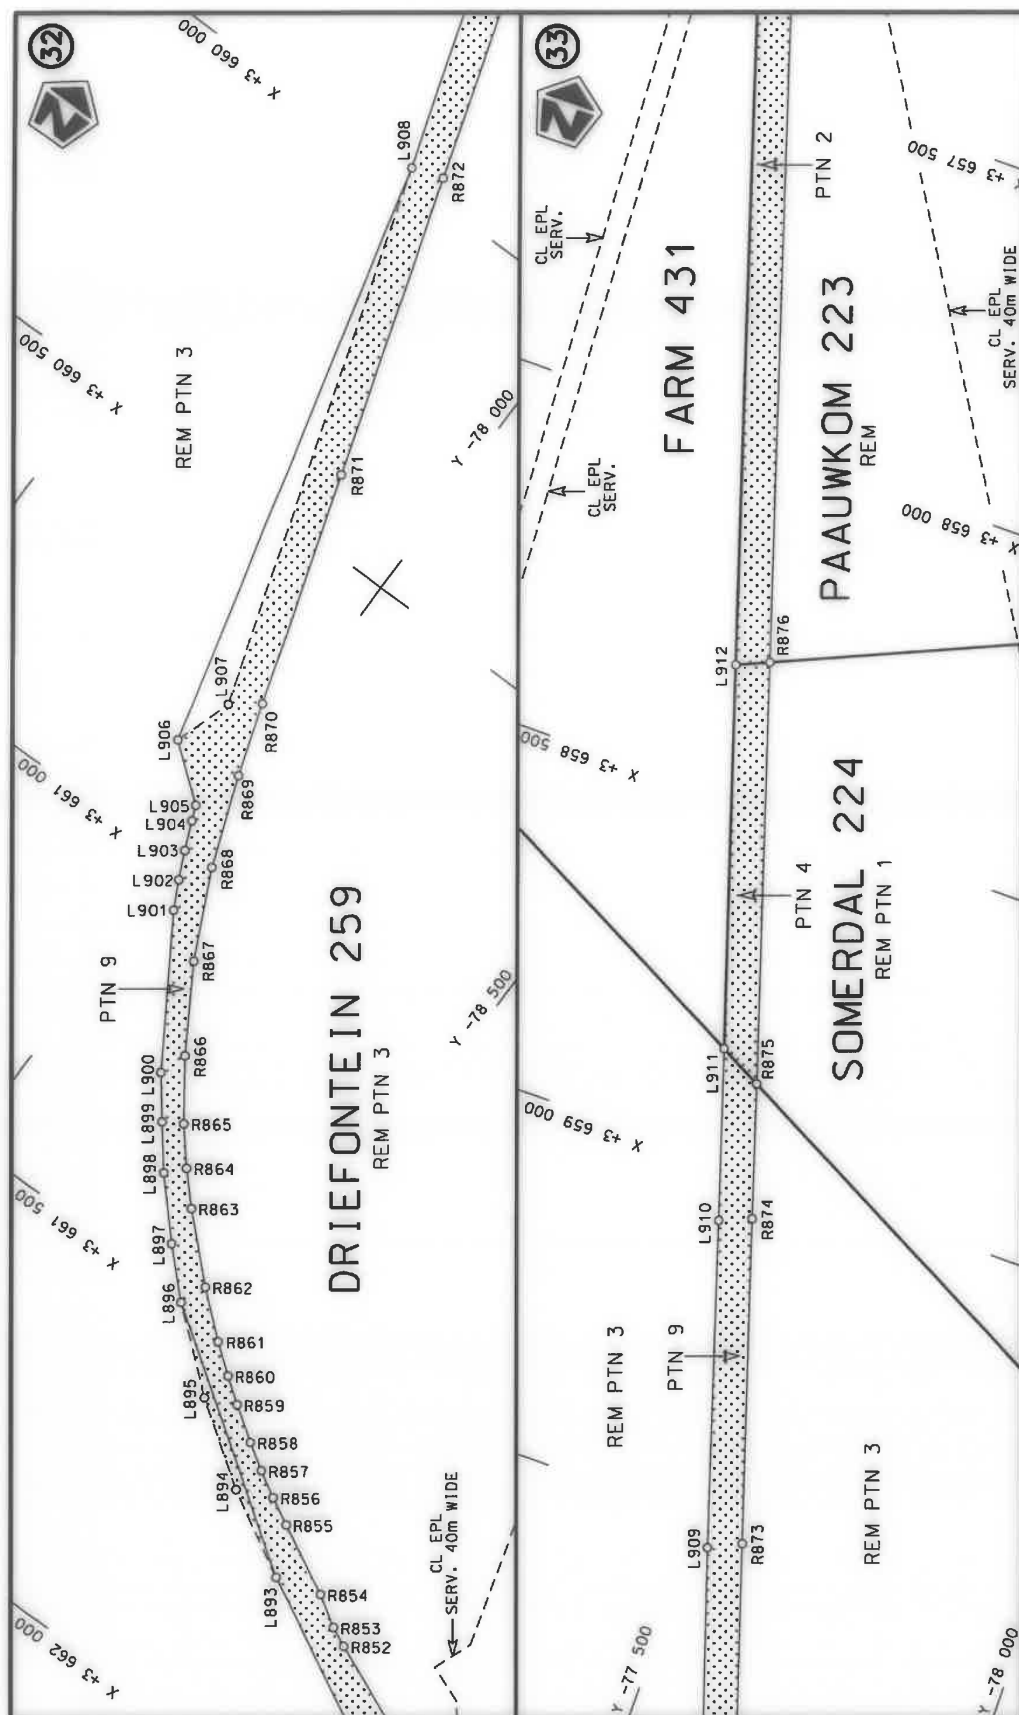

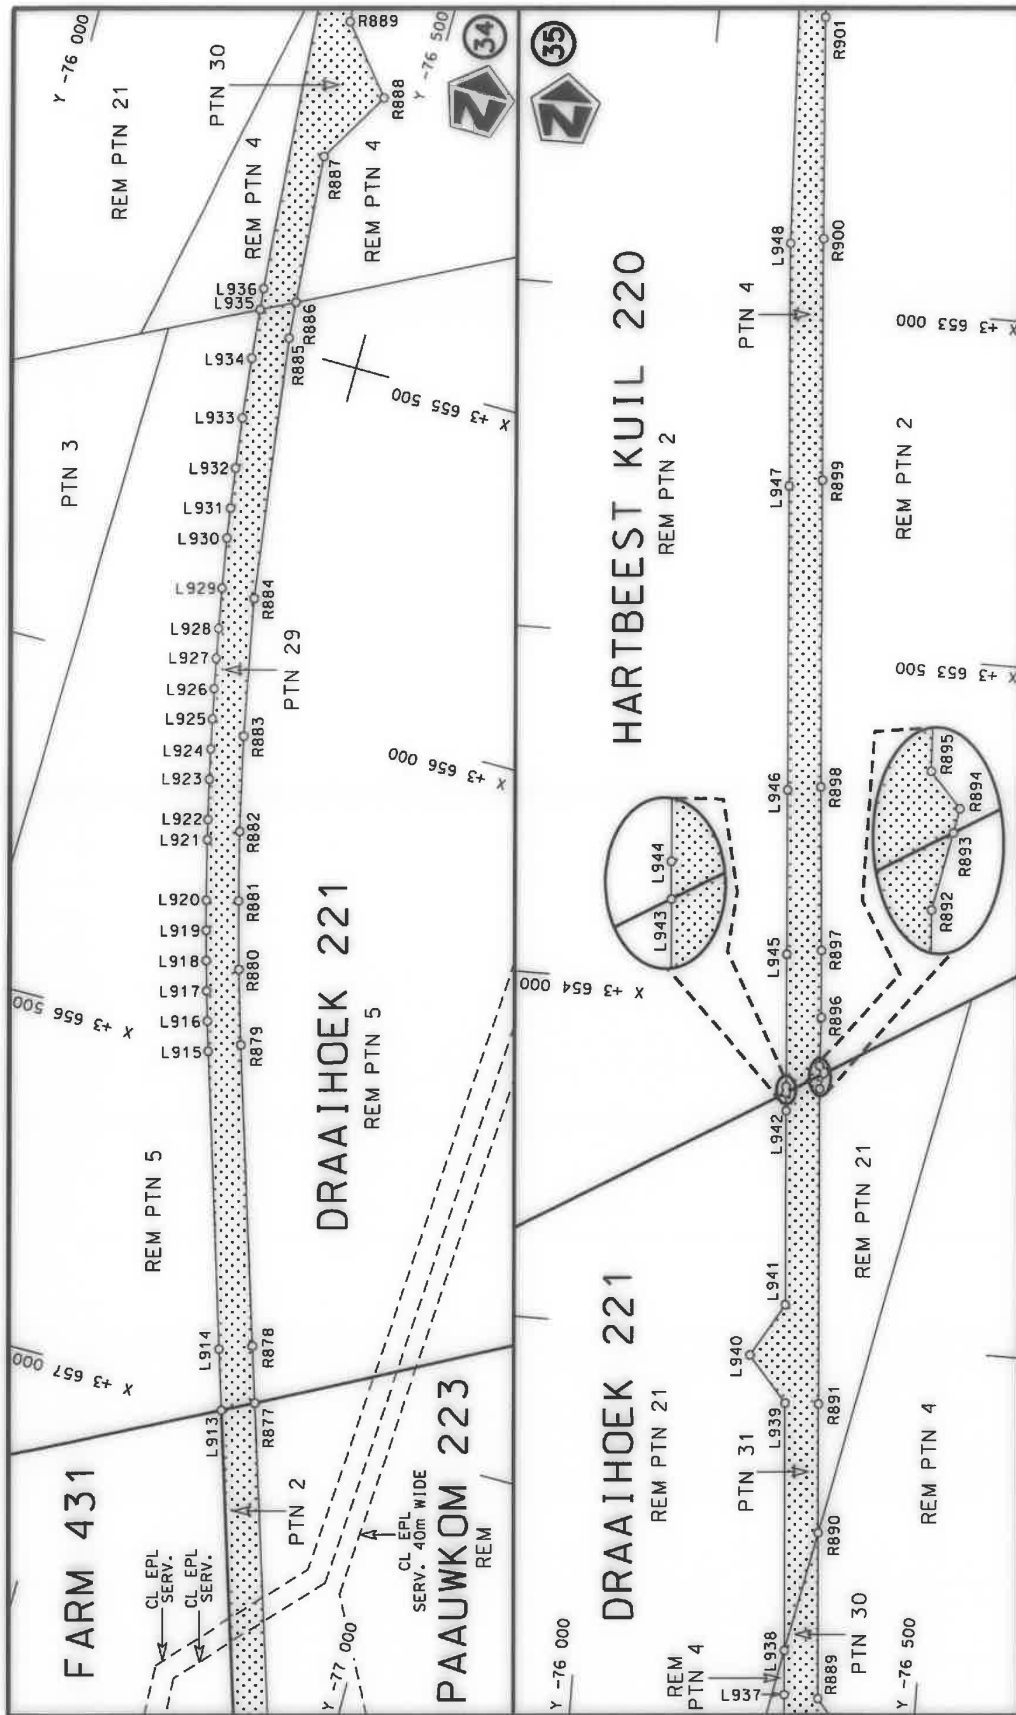

steldie padreserwe voor van 'n gedeelte
represents the road reserve of a portion
van Nasionale Roete N10 Seksie
of National Route Section





Die figuur getoon
The figure shown

Die Suid Afrikaanse Nasionale Padagentskap MSB Bpk
The South African National Roads Agency SOC Ltd

Vel
Sheet 21 of 43
Plan
P1145/19

1

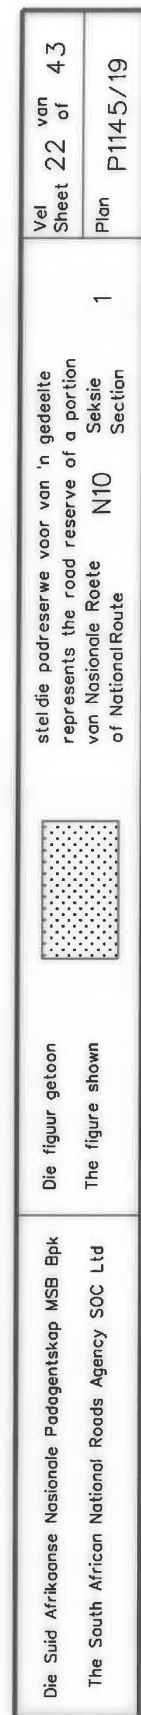

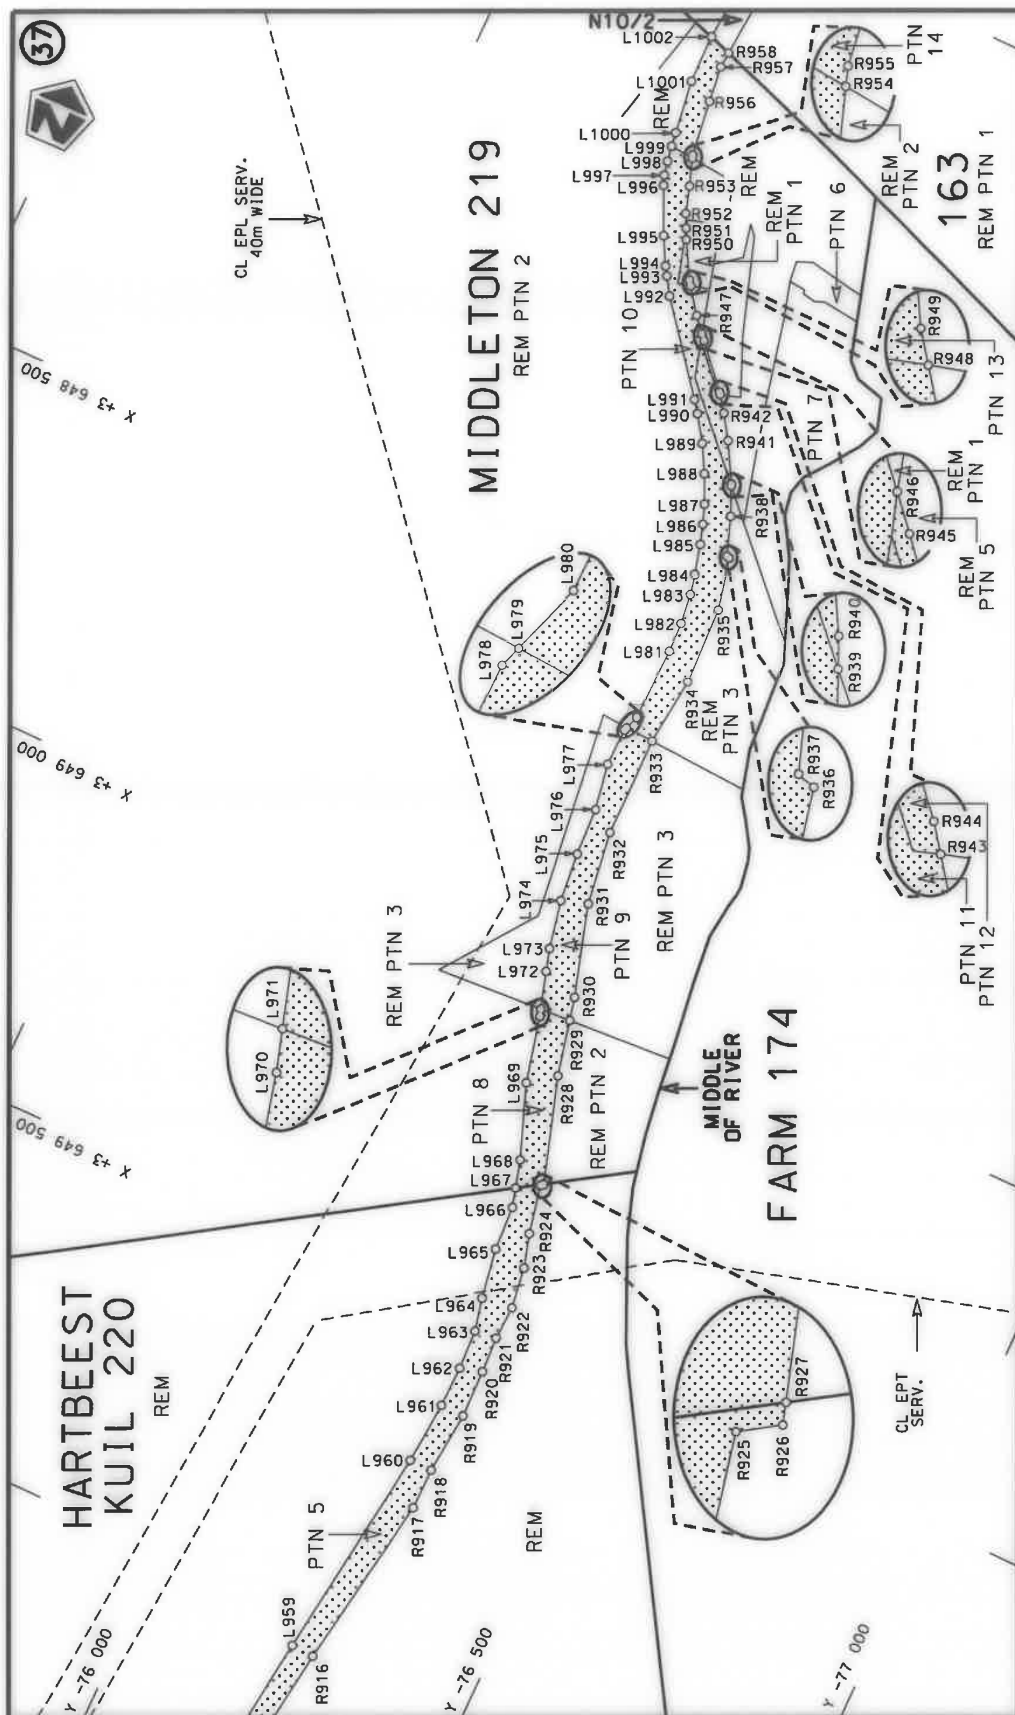

stel die padreserwe voor van 'n gedeelte
represents the road reserve of a portion
van Nasionale Roete N10 Seksie
of National Route



Die figuur getoon
The figure shown

Die Suid Afrikaanse Nasionale Padagentskap MSB Bpk
The South African National Roads Agency SOC Ltd

Vel
Sheet 23 of 43
Plan P1145/19

1
Seksie
Section

PADRESERWE KOÖRDINATE / ROAD RESERVE CO-ORDINATES									
LINKERKANT/LEFT HAND SIDE					REGTERKANT/RIGHT HAND SIDE				
	Y		X	WG 25°		Y		X	
L1	-84 497.33	3	721 241.85		R1	-84 921.91	3	720 974.00	
L2	-84 499.57	3	721 221.06		R2	-84 886.03	3	720 934.05	
L3	-84 501.30	3	721 205.04		R3	-84 929.71	3	720 846.40	
L4	-84 564.00	3	721 098.15		R4	-84 996.78	3	720 711.81	
L5	-84 639.76	3	721 007.90		R5	-85 009.48	3	720 654.80	
L6	-84 749.65	3	720 891.58		R6	-85 041.87	3	720 509.45	
L7	-84 853.43	3	720 777.16		R7	-85 049.14	3	720 448.59	
L8	-84 857.05	3	720 773.16		R8	-85 066.71	3	720 403.00	
L9	-84 877.74	3	720 743.15		R9	-85 087.57	3	720 380.00	
L10	-84 927.54	3	720 661.19		R10	-85 131.83	3	720 363.37	
L11	-84 957.28	3	720 569.60		R11	-85 187.60	3	720 364.72	
L12	-84 972.34	3	720 474.59		R12	-85 222.56	3	720 373.49	
L13	-84 972.64	3	720 396.38		R13	-85 211.12	3	720 388.80	
L14	-84 962.64	3	720 199.59		R14	-85 232.94	3	720 402.17	
L15	-84 985.68	3	720 173.57		R15	-85 235.59	3	720 403.80	
L16	-84 970.70	3	720 117.82		R16	-85 255.76	3	720 381.40	
L17	-84 939.23	3	720 025.30		R17	-85 274.16	3	720 360.98	
L18	-84 790.33	3	719 737.50		R18	-85 268.38	3	720 357.01	
L19	-84 761.34	3	719 687.07		R19	-85 255.26	3	720 347.98	
L20	-84 735.38	3	719 635.79		R20	-85 193.70	3	720 326.35	
L21	-84 705.89	3	719 584.30		R21	-85 130.70	3	720 323.34	
L22	-84 651.87	3	719 501.33		R22	-85 085.00	3	720 309.40	
L23	-84 533.03	3	719 341.53		R23	-85 062.73	3	720 288.62	
L24	-84 501.61	3	719 326.69		R24	-85 041.98	3	720 244.44	
L25	-84 434.45	3	719 239.97		R25	-85 004.38	3	720 084.47	
L26	-84 423.77	3	719 223.88		R26	-84 803.44	3	719 695.01	
L27	-84 395.21	3	719 178.34		R27	-84 796.71	3	719 677.35	
L28	-84 356.01	3	719 104.30		R28	-84 765.99	3	719 618.87	
L29	-84 334.35	3	719 062.47		R29	-84 735.63	3	719 566.75	
L30	-84 325.95	3	719 031.90		R30	-84 679.97	3	719 482.44	
L31	-84 295.52	3	718 967.83		R31	-84 562.06	3	719 320.16	
L32	-84 260.85	3	718 885.90		R32	-84 428.89	3	719 147.52	
L33	-84 241.02	3	718 826.78		R33	-84 386.89	3	719 078.63	
L34	-84 226.11	3	718 780.53		R34	-84 353.74	3	719 018.13	
L35	-84 166.55	3	718 534.87		R35	-84 324.32	3	718 955.21	
L36	-84 124.04	3	718 432.96		R36	-84 296.75	3	718 879.52	
L37	-84 117.11	3	718 402.53		R37	-84 252.26	3	718 749.38	
L38	-84 110.24	3	718 372.27		R38	-84 237.21	3	718 683.38	
L39	-84 089.34	3	718 214.39		R39	-84 224.11	3	718 613.20	
L40	-83 977.67	3	717 750.47		R40	-84 217.40	3	718 587.43	
L41	-83 873.40	3	717 314.35		R41	-84 187.31	3	718 478.29	
L42	-83 806.71	3	717 154.08		R42	-84 170.55	3	718 389.02	
L43	-83 802.56	3	717 144.12		R43	-84 170.23	3	718 387.88	
L44	-83 795.29	3	717 121.25		R44	-84 119.91	3	718 206.31	
L45	-83 789.21	3	716 958.90		R45	-84 105.71	3	718 136.32	
L46	-83 759.10	3	716 819.89		R46	-83 984.86	3	717 642.92	
L47	-83 747.82	3	716 721.49		R47	-83 860.38	3	717 122.94	
L48	-83 742.04	3	716 638.57		R48	-83 848.29	3	717 072.43	
L49	-83 740.98	3	716 555.23		R49	-83 845.02	3	717 038.78	
L50	-83 746.51	3	716 442.23		R50	-83 844.40	3	717 036.29	
L51	-83 757.60	3	716 348.30		R51	-83 840.69	3	717 021.37	
					Vel 24 Van of 43 P1145/19				
					Sheet				

PADRESERWE KOÖRDINATE / ROAD RESERVE CO-ORDINATES									
LINKERKANT/LEFT HAND SIDE					REGTERKANT/RIGHT HAND SIDE				
	Y		X	WG 25°		Y		X	
L52	-83 766.38	3	716 293.63		R52	-83 838.87	3	717 013.35	
L53	-83 774.81	3	716 252.91		R53	-83 839.64	3	717 008.51	
L54	-83 893.18	3	715 725.17		R54	-83 810.21	3	716 874.70	
L55	-83 952.67	3	715 459.33		R55	-83 794.07	3	716 737.37	
L56	-83 969.98	3	715 381.98		R56	-83 787.57	3	716 599.48	
L57	-84 059.38	3	714 982.96		R57	-83 786.08	3	716 530.11	
L58	-84 074.35	3	714 929.78		R58	-83 799.83	3	716 380.97	
L59	-84 090.64	3	714 876.69		R59	-83 812.35	3	716 312.58	
L60	-84 099.24	3	714 852.20		R60	-83 829.23	3	716 249.06	
L61	-84 116.97	3	714 801.73		R61	-83 845.74	3	716 179.92	
L62	-84 132.78	3	714 763.24		R62	-83 860.09	3	716 111.19	
L63	-84 272.10	3	714 437.36		R63	-83 871.95	3	716 043.58	
L64	-84 482.82	3	713 944.71		R64	-83 885.57	3	715 978.67	
L65	-84 523.03	3	713 850.25		R65	-83 930.55	3	715 781.48	
L66	-84 539.91	3	713 807.42		R66	-84 024.61	3	715 369.15	
L67	-84 548.52	3	713 781.02		R67	-84 069.55	3	715 155.33	
L68	-84 573.99	3	713 687.64		R68	-84 126.27	3	714 952.64	
L69	-84 580.29	3	713 648.85		R69	-84 149.51	3	714 888.99	
L70	-84 586.77	3	713 608.89		R70	-84 166.45	3	714 832.85	
L71	-84 592.97	3	713 512.13		R71	-84 192.39	3	714 756.55	
L72	-84 589.61	3	712 971.65		R72	-84 226.87	3	714 660.94	
L73	-84 587.35	3	712 529.63		R73	-84 414.59	3	714 224.83	
L74	-84 585.12	3	712 263.97		R74	-84 434.49	3	714 185.67	
L75	-84 588.43	3	712 222.43		R75	-84 532.25	3	713 945.93	
L76	-84 595.52	3	712 181.40		R76	-84 593.59	3	713 818.89	
L77	-84 606.17	3	712 141.34		R77	-84 605.66	3	713 778.33	
L78	-84 617.74	3	712 106.46		R78	-84 629.65	3	713 639.07	
L79	-84 625.94	3	712 088.02		R79	-84 631.46	3	713 629.76	
L80	-84 640.79	3	712 058.18		R80	-84 643.38	3	713 568.59	
L81	-84 660.10	3	712 025.90		R81	-84 645.90	3	713 525.25	
L82	-84 670.24	3	712 008.95		R82	-84 643.35	3	713 438.36	
L83	-84 866.73	3	711 738.42		R83	-84 643.52	3	713 177.60	
L84	-84 907.40	3	711 682.43		R84	-84 644.01	3	713 107.53	
L85	-85 044.50	3	711 493.58		R85	-84 638.29	3	713 037.77	
L86	-85 171.76	3	711 318.27		R86	-84 637.76	3	712 844.99	
L87	-85 190.26	3	711 292.91		R87	-84 642.99	3	712 777.37	
L88	-85 403.75	3	710 998.70		R88	-84 637.31	3	712 634.96	
L89	-85 612.05	3	710 712.11		R89	-84 638.25	3	712 334.87	
L90	-85 804.98	3	710 446.78		R90	-84 642.26	3	712 272.02	
L91	-85 813.53	3	710 433.17		R91	-84 649.67	3	712 201.41	
L92	-85 834.26	3	710 400.15		R92	-84 669.28	3	712 137.64	
L93	-85 854.07	3	710 363.26		R93	-84 681.10	3	712 112.78	
L94	-85 856.43	3	710 357.27		R94	-84 697.54	3	712 078.20	
L95	-85 864.26	3	710 337.43		R95	-84 731.64	3	712 012.70	
L96	-85 873.34	3	710 311.33		R96	-84 752.54	3	711 976.03	
L97	-85 880.52	3	710 284.26		R97	-84 836.50	3	711 864.24	
L98	-85 890.10	3	710 229.44		R98	-84 936.75	3	711 724.25	
L99	-85 891.85	3	710 201.52		R99	-85 022.78	3	711 604.12	
L100	-85 892.08	3	710 173.76		R100	-85 057.30	3	711 557.00	
L101	-85 891.84	3	710 168.81		R101	-85 326.14	3	711 190.00	
L102	-85 890.74	3	710 146.36		R102	-85 625.13	3	710 777.05	
					Vel 25 Sheet of 43 P1145/19				

PADRESERWE KOÖRDINATE / ROAD RESERVE CO-ORDINATES									
LINKERKANT/LEFT HAND SIDE					REGTERKANT/RIGHT HAND SIDE				
	Y		X	WG 25°		Y		X	
L103	-85 887.51	3	710	119.04	R103	-85 649.53	3	710	742.90
L104	-85 872.91	3	710	051.96	R104	-85 832.97	3	710	486.21
L105	-85 864.17	3	710	026.81	R105	-85 876.41	3	710	429.45
L106	-85 852.92	3	709	999.37	R106	-85 907.93	3	710	363.72
L107	-85 840.45	3	709	974.21	R107	-85 932.25	3	710	294.93
L108	-85 826.53	3	709	950.45	R108	-85 944.48	3	710	225.02
L109	-85 811.34	3	709	927.26	R109	-85 945.60	3	710	151.01
L110	-85 785.45	3	709	894.28	R110	-85 932.41	3	710	079.87
L111	-85 756.40	3	709	862.61	R111	-85 918.32	3	710	027.83
L112	-85 606.87	3	709	736.96	R112	-85 913.47	3	710	009.91
L113	-85 585.68	3	709	717.99	R113	-85 884.66	3	709	944.62
L114	-85 565.38	3	709	696.45	R114	-85 826.22	3	709	856.33
L115	-85 537.35	3	709	662.13	R115	-85 678.17	3	709	733.00
L116	-85 513.43	3	709	624.96	R116	-85 622.75	3	709	682.20
L117	-85 491.93	3	709	586.14	R117	-85 579.94	3	709	630.46
L118	-85 481.38	3	709	560.54	R118	-85 545.95	3	709	572.52
L119	-85 470.01	3	709	531.12	R119	-85 522.70	3	709	509.75
L120	-85 458.30	3	709	490.54	R120	-85 506.92	3	709	444.74
L121	-85 453.09	3	709	463.36	R121	-85 499.01	3	709	378.06
L122	-85 449.08	3	709	435.88	R122	-85 503.69	3	709	349.06
L123	-85 446.22	3	709	380.49	R123	-85 505.96	3	709	310.64
L124	-85 448.33	3	709	339.26	R124	-85 521.47	3	709	245.29
L125	-85 468.56	3	709	187.40	R125	-85 556.14	3	709	166.29
L126	-85 588.06	3	708	997.81	R126	-85 657.47	3	708	979.97
L127	-85 815.38	3	708	568.85	R127	-85 813.81	3	708	680.95
L128	-86 024.52	3	708	175.56	R128	-85 875.96	3	708	555.11
L129	-86 138.91	3	707	960.20	R129	-85 942.16	3	708	431.60
L130	-86 269.73	3	707	713.93	R130	-86 078.06	3	708	174.78
L131	-86 493.79	3	707	292.56	R131	-86 192.44	3	707	962.04
L132	-86 728.71	3	706	850.38	R132	-86 210.50	3	707	928.90
L133	-86 805.84	3	706	705.14	R133	-86 405.79	3	707	556.84
L134	-86 961.76	3	706	411.56	R134	-86 506.76	3	707	370.83
L135	-87 189.29	3	705	983.46	R135	-86 771.57	3	706	869.62
L136	-87 435.98	3	705	519.51	R136	-86 861.81	3	706	700.32
L137	-87 687.11	3	705	045.71	R137	-87 035.31	3	706	372.19
L138	-87 690.01	3	705	040.26	R138	-87 199.65	3	706	065.10
L139	-87 901.67	3	704	642.39	R139	-87 272.43	3	705	937.05
L140	-88 138.43	3	704	196.53	R140	-87 329.83	3	705	822.72
L141	-88 382.68	3	703	737.03	R141	-87 396.21	3	705	693.85
L142	-88 609.51	3	703	310.38	R142	-87 465.42	3	705	572.09
L143	-88 840.25	3	702	876.09	R143	-87 483.47	3	705	535.50
L144	-89 071.18	3	702	441.83	R144	-87 726.08	3	705	073.27
L145	-89 088.22	3	702	409.79	R145	-87 737.21	3	705	052.30
L146	-89 280.37	3	702	047.64	R146	-87 855.36	3	704	829.60
L147	-89 284.27	3	702	040.30	R147	-87 938.97	3	704	676.59
L148	-89 291.35	3	702	026.98	R148	-88 157.66	3	704	259.42
L149	-89 317.40	3	701	978.00	R149	-88 272.26	3	704	045.21
L150	-89 411.14	3	701	800.66	R150	-88 389.03	3	703	891.87
L151	-89 438.75	3	701	717.21	R151	-88 409.13	3	703	846.94
L152	-89 444.08	3	701	692.33	R152	-88 467.76	3	703	677.91
L153	-89 530.39	3	701	576.70	R153	-88 495.94	3	703	628.31
					Vel 26 Van of 43 P1145/19				
					Sheet				

PADRESERWE KOÖRDINATE / ROAD RESERVE CO-ORDINATES									
LINKERKANT/LEFT HAND SIDE					REGTERKANT/RIGHT HAND SIDE				
	Y		X	WG 25°		Y		X	
L154	-89 662.71	3	701 327.56		R154	-88 588.05	3	703 450.78	
L155	-89 733.61	3	701 186.94		R155	-88 687.71	3	703 265.96	
L156	-89 733.78	3	701 186.60		R156	-88 774.28	3	703 100.97	
L157	-89 777.32	3	701 107.91		R157	-88 930.60	3	702 805.55	
L158	-89 826.22	3	701 019.53		R158	-89 089.81	3	702 505.71	
L159	-89 839.41	3	700 993.67		R159	-89 098.98	3	702 488.44	
L160	-89 863.72	3	700 946.00		R160	-89 165.70	3	702 362.77	
L161	-89 867.85	3	700 937.91		R161	-89 206.18	3	702 342.02	
L162	-90 111.62	3	700 458.25		R162	-89 267.12	3	702 227.27	
L163	-90 127.33	3	700 411.86		R163	-89 265.59	3	702 219.22	
L164	-90 131.45	3	700 393.00		R164	-89 259.48	3	702 187.10	
L165	-90 136.58	3	700 338.46		R165	-89 411.51	3	701 895.96	
L166	-90 132.27	3	700 270.16		R166	-89 529.05	3	701 734.37	
L167	-90 122.00	3	700 214.77		R167	-89 541.02	3	701 710.25	
L168	-90 105.09	3	700 162.49		R168	-89 576.37	3	701 574.98	
L169	-90 081.55	3	700 112.17		R169	-89 630.60	3	701 468.05	
L170	-90 052.24	3	700 065.36		R170	-89 739.51	3	701 270.20	
L171	-90 028.40	3	700 034.73		R171	-89 739.82	3	701 269.62	
L172	-90 026.70	3	700 032.97		R172	-89 772.17	3	701 207.93	
L173	-89 878.59	3	699 879.11		R173	-89 775.66	3	701 201.28	
L174	-89 846.43	3	699 845.71		R174	-89 803.86	3	701 145.97	
L175	-89 758.25	3	699 753.52		R175	-89 855.05	3	701 032.43	
L176	-89 712.07	3	699 705.24		R176	-89 891.70	3	700 963.08	
L177	-89 547.11	3	699 532.90		R177	-89 917.58	3	700 914.11	
L178	-89 381.46	3	699 360.16		R178	-90 125.01	3	700 521.64	
L179	-89 368.02	3	699 346.14		R179	-90 153.70	3	700 438.56	
L180	-89 316.50	3	699 292.37		R180	-90 166.94	3	700 378.40	
L181	-89 082.92	3	699 048.62		R181	-90 168.06	3	700 336.03	
L182	-89 055.83	3	699 016.67		R182	-90 166.62	3	700 293.88	
L183	-89 010.74	3	698 946.73		R183	-90 156.14	3	700 226.07	
L184	-88 974.54	3	698 857.27		R184	-90 153.08	3	700 211.92	
L185	-88 972.72	3	698 848.56		R185	-90 132.21	3	700 145.78	
L186	-88 960.26	3	698 788.95		R186	-90 108.52	3	700 096.32	
L187	-88 955.98	3	698 715.38		R187	-90 079.71	3	700 049.02	
L188	-88 965.39	3	698 632.43		R188	-90 043.75	3	700 007.10	
L189	-88 988.59	3	698 553.06		R189	-90 034.86	3	699 997.79	
L190	-89 005.26	3	698 514.65		R190	-90 018.13	3	699 980.26	
L191	-89 018.28	3	698 490.66		R191	-89 900.79	3	699 857.35	
L192	-89 032.91	3	698 466.76		R192	-89 807.68	3	699 759.82	
L193	-89 059.54	3	698 432.21		R193	-89 776.10	3	699 726.87	
L194	-89 075.16	3	698 411.95		R194	-89 584.17	3	699 526.60	
L195	-89 114.40	3	698 374.16		R195	-89 498.88	3	699 437.16	
L196	-89 144.51	3	698 350.07		R196	-89 441.74	3	699 377.99	
L197	-89 145.52	3	698 349.27		R197	-89 390.00	3	699 324.00	
L198	-89 185.53	3	698 317.44		R198	-89 114.98	3	699 037.03	
L199	-89 246.67	3	698 279.46		R199	-89 070.80	3	698 983.46	
L200	-89 351.24	3	698 217.61		R200	-89 034.16	3	698 924.84	
L201	-89 456.52	3	698 150.90		R201	-89 012.66	3	698 873.78	
L202	-89 478.22	3	698 132.89		R202	-89 006.62	3	698 852.21	
L203	-89 498.34	3	698 114.43		R203	-88 997.78	3	698 820.66	
L204	-89 509.49	3	698 102.77		R204	-88 988.06	3	698 759.02	
					Vel Sheet 27 Van of 43 P1145/19				

PADRESERWE KOÖRDINATE / ROAD RESERVE CO-ORDINATES						
LINKERKANT/LEFT HAND SIDE				REGTERKANT/RIGHT HAND SIDE		
	Y	X	WG 25°		Y	X
L205	-89 535.47	3 698 072.93		R205	-88 991.38	3 698 700.63
L206	-89 573.55	3 698 015.24		R206	-88 994.87	3 698 641.83
L207	-89 586.21	3 697 990.60		R207	-89 009.38	3 698 588.41
L208	-89 607.31	3 697 939.18		R208	-89 029.95	3 698 536.76
L209	-89 622.63	3 697 880.22		R209	-89 063.95	3 698 476.16
L210	-89 634.86	3 697 811.61		R210	-89 108.32	3 698 422.69
L211	-89 637.30	3 697 798.04		R211	-89 138.53	3 698 393.23
L212	-89 648.00	3 697 757.75		R212	-89 149.38	3 698 384.58
L213	-89 655.26	3 697 737.92		R213	-89 161.26	3 698 374.76
L214	-89 655.40	3 697 737.62		R214	-89 188.24	3 698 354.66
L215	-89 668.25	3 697 709.11		R215	-89 191.67	3 698 352.56
L216	-89 683.83	3 697 681.45		R216	-89 438.25	3 698 201.85
L217	-89 685.55	3 697 678.39		R217	-89 472.39	3 698 178.67
L218	-89 702.24	3 697 652.29		R218	-89 525.54	3 698 132.47
L219	-89 744.21	3 697 597.34		R219	-89 552.51	3 698 102.38
L220	-89 810.45	3 697 529.82		R220	-89 569.20	3 698 080.12
L221	-89 826.13	3 697 513.84		R221	-89 592.58	3 698 045.49
L222	-89 860.31	3 697 479.00		R222	-89 626.21	3 697 985.54
L223	-89 913.48	3 697 415.38		R223	-89 645.96	3 697 919.10
L224	-89 935.55	3 697 379.91		R224	-89 667.61	3 697 809.82
L225	-89 957.56	3 697 329.04		R225	-89 683.62	3 697 763.54
L226	-89 967.93	3 697 288.97		R226	-89 684.11	3 697 762.12
L227	-89 976.64	3 697 234.06		R227	-89 700.71	3 697 714.13
L228	-89 979.74	3 697 206.57		R228	-89 723.60	3 697 674.44
L229	-89 976.25	3 697 151.41		R229	-89 752.47	3 697 635.80
L230	-89 964.58	3 697 096.78		R230	-89 834.47	3 697 550.15
L231	-89 944.95	3 697 043.73		R231	-89 846.00	3 697 538.67
L232	-89 917.82	3 696 995.33		R232	-89 846.74	3 697 537.89
L233	-89 876.61	3 696 945.71		R233	-89 910.79	3 697 470.20
L234	-89 786.63	3 696 870.57		R234	-89 912.16	3 697 468.75
L235	-89 656.01	3 696 785.29		R235	-89 951.07	3 697 421.68
L236	-89 612.03	3 696 751.60		R236	-89 967.30	3 697 382.88
L237	-89 561.51	3 696 705.08		R237	-89 989.02	3 697 331.78
L238	-89 533.60	3 696 674.53		R238	-89 997.93	3 697 305.55
L239	-89 505.11	3 696 638.36		R239	-90 007.09	3 697 251.22
L240	-89 435.94	3 696 519.13		R240	-90 010.69	3 697 203.32
L241	-89 297.37	3 696 226.11		R241	-90 008.31	3 697 163.16
L242	-89 258.83	3 696 144.63		R242	-90 002.26	3 697 121.38
L243	-89 246.04	3 696 117.32		R243	-89 991.28	3 697 081.54
L244	-89 165.65	3 695 946.66		R244	-89 980.12	3 697 047.30
L245	-89 145.61	3 695 898.28		R245	-89 962.91	3 697 010.30
L246	-89 128.66	3 695 845.48		R246	-89 927.72	3 696 951.26
L247	-89 116.15	3 695 777.24		R247	-89 870.96	3 696 892.64
L248	-89 111.06	3 695 736.13		R248	-89 849.79	3 696 875.06
L249	-89 109.90	3 695 653.17		R249	-89 827.21	3 696 859.13
L250	-89 109.99	3 695 651.58		R250	-89 676.54	3 696 761.11
L251	-89 132.58	3 695 267.52		R251	-89 631.87	3 696 727.36
L252	-89 135.14	3 695 222.58		R252	-89 580.45	3 696 680.41
L253	-89 142.38	3 695 095.25		R253	-89 512.24	3 696 594.17
L254	-89 142.90	3 695 067.35		R254	-89 373.72	3 696 305.39
L255	-89 142.66	3 695 037.71		R255	-89 302.46	3 696 156.85
				Vel Sheet	28 Van of 43	P1145/19

PADRESERWE KOÖRDINATE / ROAD RESERVE CO-ORDINATES									
LINKERKANT/LEFT HAND SIDE					REGTERKANT/RIGHT HAND SIDE				
	Y		X	WG 25°		Y		X	
L256	-89 135.30	3	694 999.06		R256	-89 171.76	3	695 878.38	
L257	-89 112.96	3	694 933.92		R257	-89 156.58	3	695 825.17	
L258	-89 085.47	3	694 886.54		R258	-89 146.59	3	695 770.69	
L259	-89 015.57	3	694 801.62		R259	-89 141.53	3	695 715.03	
L260	-88 967.71	3	694 751.63		R260	-89 143.50	3	695 676.50	
L261	-88 958.92	3	694 742.31		R261	-89 167.17	3	695 213.31	
L262	-88 941.38	3	694 720.69		R262	-89 170.99	3	695 165.62	
L263	-88 915.32	3	694 687.87		R263	-89 171.08	3	695 164.51	
L264	-88 888.19	3	694 639.46		R264	-89 174.68	3	695 058.16	
L265	-88 862.68	3	694 574.48		R265	-89 167.81	3	695 003.10	
L266	-88 850.72	3	694 520.34		R266	-89 149.40	3	694 937.17	
L267	-88 846.68	3	694 478.76		R267	-89 133.09	3	694 899.25	
L268	-88 846.28	3	694 443.97		R268	-89 083.82	3	694 827.45	
L269	-88 846.26	3	694 443.29		R269	-89 036.02	3	694 777.20	
L270	-88 830.15	3	694 300.62		R270	-88 959.93	3	694 695.80	
L271	-88 818.88	3	694 272.82		R271	-88 928.38	3	694 649.55	
L272	-88 809.83	3	694 248.67		R272	-88 898.84	3	694 587.77	
L273	-88 782.80	3	694 199.95		R273	-88 883.97	3	694 519.31	
L274	-88 760.43	3	694 164.89		R274	-88 877.46	3	694 454.34	
L275	-88 738.60	3	694 123.19		R275	-88 877.37	3	694 453.46	
L276	-88 729.65	3	694 102.07		R276	-88 877.04	3	694 425.33	
L277	-88 719.54	3	694 076.82		R277	-88 876.53	3	694 384.11	
L278	-88 711.55	3	694 064.91		R278	-88 863.05	3	694 292.96	
L279	-88 715.54	3	694 063.17		R279	-88 847.84	3	694 255.43	
L280	-88 712.11	3	694 049.85		R280	-88 836.20	3	694 230.20	
L281	-88 705.49	3	694 023.02		R281	-88 823.19	3	694 206.32	
L282	-88 702.99	3	693 999.65		R282	-88 801.62	3	694 171.39	
L283	-88 699.61	3	693 968.09		R283	-88 775.27	3	694 122.50	
L284	-88 699.32	3	693 926.44		R284	-88 759.93	3	694 094.03	
L285	-88 704.36	3	693 884.90		R285	-88 745.90	3	694 054.48	
L286	-88 726.01	3	693 804.75		R286	-88 739.07	3	694 027.87	
L287	-88 765.27	3	693 701.34		R287	-88 736.81	3	694 014.18	
L288	-88 776.49	3	693 661.64		R288	-88 731.77	3	693 972.95	
L289	-88 784.95	3	693 621.07		R289	-88 730.57	3	693 904.70	
L290	-88 788.64	3	693 579.90		R290	-88 737.44	3	693 876.05	
L291	-88 788.59	3	693 566.46		R291	-88 752.34	3	693 822.75	
L292	-88 788.53	3	693 552.24		R292	-88 780.55	3	693 745.38	
L293	-88 782.76	3	693 497.44		R293	-88 791.53	3	693 714.94	
L294	-88 776.97	3	693 470.72		R294	-88 799.47	3	693 692.94	
L295	-88 751.57	3	693 406.74		R295	-88 809.86	3	693 653.08	
L296	-88 685.31	3	693 269.02		R296	-88 817.68	3	693 617.17	
L297	-88 656.34	3	693 208.80		R297	-88 822.10	3	693 564.65	
L298	-88 639.59	3	693 173.99		R298	-88 819.03	3	693 558.51	
L299	-88 614.15	3	693 121.11		R299	-88 815.64	3	693 513.64	
L300	-88 594.52	3	693 080.31		R300	-88 812.86	3	693 499.25	
L301	-88 580.03	3	693 041.39		R301	-88 803.86	3	693 452.73	
L302	-88 556.60	3	692 976.86		R302	-88 798.14	3	693 432.67	
L303	-88 551.70	3	692 961.59		R303	-88 793.47	3	693 419.74	
L304	-88 543.52	3	692 936.29		R304	-88 777.54	3	693 381.31	
L305	-88 535.08	3	692 896.20		R305	-88 758.49	3	693 340.51	
L306	-88 530.33	3	692 855.38		R306	-88 758.09	3	693 338.91	
					Vel 29 Van of 43 P1145/19				

PADRESERWÉ KOÖRDINATE / ROAD RESERVE CO-ORDINATES									
LINKERKANT/LEFT HAND SIDE					REGTERKANT/RIGHT HAND SIDE				
	Y	X	WG 25°			Y	X		
L307	-88 530.71	3 692 841.62		R307	-88 741.29	3 693 270.97			
L308	-88 531.80	3 692 799.96		R308	-88 736.66	3 693 227.52			
L309	-88 538.14	3 692 758.63		R309	-88 726.31	3 693 227.67			
L310	-88 543.78	3 692 720.26		R310	-88 676.78	3 693 151.91			
L311	-88 547.52	3 692 715.01		R311	-88 675.51	3 693 155.46			
L312	-88 564.81	3 692 668.41		R312	-88 666.02	3 693 140.95			
L313	-88 601.68	3 692 605.43		R313	-88 663.49	3 693 127.34			
L314	-88 701.19	3 692 460.88		R314	-88 658.33	3 693 123.56			
L315	-88 715.14	3 692 434.81		R315	-88 657.80	3 693 117.49			
L316	-88 744.75	3 692 333.93		R316	-88 645.85	3 693 092.93			
L317	-88 748.77	3 692 291.09		R317	-88 640.89	3 693 074.77			
L318	-88 746.32	3 692 247.36		R318	-88 637.15	3 693 064.94			
L319	-88 739.19	3 692 204.19		R319	-88 625.19	3 693 037.53			
L320	-88 731.19	3 692 176.17		R320	-88 613.54	3 693 015.15			
L321	-88 708.60	3 692 122.11		R321	-88 600.21	3 692 999.10			
L322	-88 694.02	3 692 096.86		R322	-88 583.43	3 692 964.59			
L323	-88 686.94	3 692 085.19		R323	-88 582.89	3 692 962.38			
L324	-88 677.69	3 692 073.89		R324	-88 573.71	3 692 903.32			
L325	-88 668.51	3 692 062.52		R325	-88 573.47	3 692 760.04			
L326	-88 518.21	3 691 882.27		R326	-88 585.19	3 692 708.30			
L327	-88 353.25	3 691 682.87		R327	-88 587.64	3 692 700.95			
L328	-88 323.02	3 691 651.71		R328	-88 631.58	3 692 618.77			
L329	-88 312.11	3 691 641.85		R329	-88 640.81	3 692 606.77			
L330	-88 277.43	3 691 615.81		R330	-88 720.52	3 692 503.10			
L331	-88 264.84	3 691 608.33		R331	-88 738.95	3 692 460.77			
L332	-88 238.94	3 691 594.62		R332	-88 755.18	3 692 418.84			
L333	-88 140.56	3 691 568.04		R333	-88 760.51	3 692 405.07			
L334	-87 633.83	3 691 497.91		R334	-88 765.16	3 692 393.07			
L335	-86 767.55	3 691 379.03		R335	-88 775.13	3 692 354.48			
L336	-86 725.96	3 691 371.25		R336	-88 787.95	3 692 305.90			
L337	-86 697.52	3 691 364.24		R337	-88 794.06	3 692 301.89			
L338	-86 669.60	3 691 354.77		R338	-88 788.43	3 692 274.95			
L339	-86 642.71	3 691 343.76		R339	-88 783.77	3 692 268.46			
L340	-86 553.98	3 691 293.95		R340	-88 782.17	3 692 229.32			
L341	-86 530.74	3 691 276.18		R341	-88 766.94	3 692 168.20			
L342	-86 487.95	3 691 236.80		R342	-88 738.59	3 692 102.54			
L343	-86 478.32	3 691 226.00		R343	-88 708.39	3 692 055.53			
L344	-86 438.68	3 691 175.97		R344	-88 668.38	3 692 007.52			
L345	-86 402.71	3 691 112.83		R345	-88 639.72	3 691 979.36			
L346	-86 230.81	3 690 671.02		R346	-88 471.27	3 691 777.25			
L347	-86 166.00	3 690 503.35		R347	-88 357.43	3 691 643.54			
L348	-86 155.54	3 690 476.48		R348	-88 325.99	3 691 613.24			
L349	-86 140.89	3 690 427.10		R349	-88 302.47	3 691 595.29			
L350	-86 135.69	3 690 403.21		R350	-88 291.95	3 691 588.05			
L351	-86 134.13	3 690 393.29		R351	-88 277.56	3 691 579.22			
L352	-86 131.18	3 690 374.49		R352	-88 237.95	3 691 560.58			
L353	-86 127.55	3 690 316.65		R353	-88 210.52	3 691 550.70			
L354	-86 133.13	3 690 244.33		R354	-88 181.36	3 691 543.13			
L355	-86 142.70	3 690 195.15		R355	-88 131.66	3 691 534.63			
L356	-86 160.69	3 690 141.36		R356	-87 641.53	3 691 467.46			
L357	-86 237.84	3 689 975.82		R357	-87 631.50	3 691 466.08			
					Vel Sheet	30	Van of	43	P1145/19

PADRESERWE KOÖRDINATE / ROAD RESERVE CO-ORDINATES									
LINKERKANT/LEFT HAND SIDE					REGTERKANT/RIGHT HAND SIDE				
	Y		X	WG 25°		Y		X	
L358	-86 303.51	3	689	834.14	R358	-87 211.83	3	691	408.52
L359	-86 313.47	3	689	792.53	R359	-86 706.58	3	691	334.28
L360	-86 338.58	3	689	738.56	R360	-86 679.14	3	691	324.99
L361	-86 363.61	3	689	707.02	R361	-86 666.62	3	691	320.17
L362	-86 379.39	3	689	667.85	R362	-86 652.37	3	691	314.43
L363	-86 388.21	3	689	640.22	R363	-86 576.42	3	691	271.87
L364	-86 394.15	3	689	612.29	R364	-86 542.13	3	691	244.54
L365	-86 393.66	3	689	539.63	R365	-86 520.75	3	691	225.51
L366	-86 365.84	3	689	460.88	R366	-86 493.09	3	691	195.62
L367	-86 362.19	3	689	450.56	R367	-86 481.23	3	691	180.57
L368	-86 323.82	3	689	387.32	R368	-86 464.16	3	691	156.77
L369	-86 302.47	3	689	350.17	R369	-86 450.23	3	691	130.83
L370	-86 290.17	3	689	323.86	R370	-86 430.42	3	691	093.46
L371	-86 279.92	3	689	295.54	R371	-86 409.26	3	691	044.96
L372	-86 273.22	3	689	256.10	R372	-86 201.00	3	690	507.00
L373	-86 272.82	3	689	197.01	R373	-86 182.33	3	690	458.42
L374	-86 280.09	3	689	173.65	R374	-86 169.79	3	690	416.50
L375	-86 290.10	3	689	141.48	R375	-86 162.33	3	690	373.28
L376	-86 314.17	3	689	103.55	R376	-86 158.45	3	690	329.99
L377	-86 343.90	3	689	071.71	R377	-86 159.17	3	690	292.50
L378	-86 366.57	3	689	053.11	R378	-86 159.28	3	690	286.83
L379	-86 390.15	3	689	035.29	R379	-86 164.65	3	690	243.25
L380	-86 419.69	3	689	021.52	R380	-86 174.08	3	690	201.29
L381	-86 420.16	3	689	021.32	R381	-86 191.51	3	690	162.33
L382	-86 445.12	3	689	010.57	R382	-86 261.44	3	690	005.99
L383	-86 457.21	3	689	006.69	R383	-86 271.50	3	689	983.67
L384	-86 509.99	3	689	006.62	R384	-86 349.60	3	689	810.39
L385	-86 553.56	3	689	008.20	R385	-86 374.61	3	689	777.14
L386	-86 611.03	3	689	001.78	R386	-86 399.51	3	689	723.10
L387	-86 639.36	3	688	993.75	R387	-86 408.14	3	689	681.63
L388	-86 664.25	3	688	979.77	R388	-86 413.21	3	689	667.55
L389	-86 689.05	3	688	963.86	R389	-86 418.65	3	689	647.84
L390	-86 714.28	3	688	946.08	R390	-86 424.24	3	689	625.00
L391	-86 731.53	3	688	924.00	R391	-86 427.96	3	689	595.66
L392	-86 765.25	3	688	874.28	R392	-86 428.24	3	689	565.41
L393	-86 802.73	3	688	829.59	R393	-86 427.10	3	689	551.90
L394	-86 832.82	3	688	798.43	R394	-86 415.77	3	689	494.44
L395	-86 842.47	3	688	773.13	R395	-86 409.92	3	689	479.44
L396	-86 853.79	3	688	763.15	R396	-86 395.70	3	689	446.23
L397	-86 873.45	3	688	756.03	R397	-86 377.48	3	689	414.03
L398	-86 890.53	3	688	732.00	R398	-86 374.08	3	689	408.02
L399	-86 894.71	3	688	664.31	R399	-86 328.54	3	689	332.80
L400	-86 913.30	3	688	640.72	R400	-86 316.66	3	689	306.05
L401	-86 921.47	3	688	613.14	R401	-86 308.81	3	689	278.40
L402	-86 940.74	3	688	573.54	R402	-86 305.51	3	689	220.63
L403	-86 968.92	3	688	540.33	R403	-86 310.19	3	689	191.88
L404	-87 018.87	3	688	510.68	R404	-86 312.17	3	689	185.35
L405	-87 069.68	3	688	497.91	R405	-86 318.62	3	689	164.09
L406	-87 083.58	3	688	494.72	R406	-86 338.03	3	689	134.83
L407	-87 139.05	3	688	481.48	R407	-86 351.01	3	689	116.72
L408	-87 169.89	3	688	484.49	R408	-86 371.03	3	689	095.15
					Vel 31 Van 43 of P1145/19				

PADRESERWE KOÖRDINATE / ROAD RESERVE CO-ORDINATES									
LINKERKANT/LEFT HAND SIDE					REGTERKANT/RIGHT HAND SIDE				
	Y	X	WG 25°		Y	X			
L409	-87 244.63	3 688 488.98		R409	-86 417.45	3 689 060.00			
L410	-87 257.59	3 688 492.85		R410	-86 420.90	3 689 059.29			
L411	-87 305.41	3 688 520.32		R411	-86 516.99	3 689 039.53			
L412	-87 317.49	3 688 532.46		R412	-86 589.22	3 689 038.96			
L413	-87 355.20	3 688 554.29		R413	-86 633.31	3 689 033.85			
L414	-87 383.08	3 688 561.28		R414	-86 691.69	3 689 006.57			
L415	-87 412.08	3 688 563.20		R415	-86 710.74	3 688 992.19			
L416	-87 426.80	3 688 561.53		R416	-86 767.87	3 688 926.04			
L417	-87 441.29	3 688 559.63		R417	-86 785.28	3 688 906.22			
L418	-87 483.38	3 688 547.21		R418	-86 814.53	3 688 873.83			
L419	-87 578.85	3 688 480.25		R419	-86 826.32	3 688 865.00			
L420	-87 635.00	3 688 466.68		R420	-86 862.12	3 688 840.63			
L421	-87 669.03	3 688 463.29		R421	-86 896.23	3 688 796.97			
L422	-87 719.97	3 688 474.20		R422	-86 904.60	3 688 785.78			
L423	-87 771.23	3 688 508.18		R423	-86 933.97	3 688 719.64			
L424	-87 807.02	3 688 531.85		R424	-86 942.11	3 688 692.78			
L425	-87 863.36	3 688 547.73		R425	-86 942.60	3 688 678.31			
L426	-87 877.05	3 688 552.01		R426	-86 942.51	3 688 663.56			
L427	-87 948.09	3 688 547.39		R427	-86 949.69	3 688 651.50			
L428	-88 006.35	3 688 547.61		R428	-86 984.31	3 688 590.32			
L429	-88 030.43	3 688 535.08		R429	-87 027.09	3 688 540.82			
L430	-88 041.93	3 688 531.50		R430	-87 061.13	3 688 530.83			
L431	-88 097.63	3 688 509.63		R431	-87 080.90	3 688 526.20			
L432	-88 129.81	3 688 502.84		R432	-87 124.19	3 688 524.57			
L433	-88 180.36	3 688 499.87		R433	-87 166.93	3 688 518.54			
L434	-88 257.80	3 688 516.47		R434	-87 221.05	3 688 530.77			
L435	-88 307.42	3 688 510.96		R435	-87 233.34	3 688 538.65			
L436	-88 358.41	3 688 484.13		R436	-87 257.22	3 688 551.29			
L437	-88 395.13	3 688 445.60		R437	-87 307.17	3 688 575.09			
L438	-88 416.51	3 688 413.44		R438	-87 353.49	3 688 584.88			
L439	-88 466.02	3 688 383.12		R439	-87 397.02	3 688 593.69			
L440	-88 544.92	3 688 373.02		R440	-87 431.92	3 688 595.90			
L441	-88 620.02	3 688 390.42		R441	-87 445.95	3 688 592.42			
L442	-88 726.54	3 688 440.17		R442	-87 486.42	3 688 579.51			
L443	-88 755.02	3 688 440.94		R443	-87 517.49	3 688 562.22			
L444	-88 783.61	3 688 435.47		R444	-87 542.25	3 688 541.97			
L445	-88 836.91	3 688 411.85		R445	-87 567.58	3 688 524.21			
L446	-88 863.18	3 688 385.65		R446	-87 599.04	3 688 502.21			
L447	-88 871.43	3 688 374.44		R447	-87 682.83	3 688 488.48			
L448	-88 904.86	3 688 349.70		R448	-87 708.39	3 688 500.15			
L449	-88 969.08	3 688 307.78		R449	-87 790.17	3 688 559.94			
L450	-89 030.76	3 688 282.65		R450	-87 864.44	3 688 586.63			
L451	-89 045.64	3 688 280.37		R451	-87 912.38	3 688 586.72			
L452	-89 082.33	3 688 279.79		R452	-88 018.92	3 688 576.56			
L453	-89 109.23	3 688 292.12		R453	-88 048.55	3 688 571.56			
L454	-89 195.89	3 688 291.69		R454	-88 094.75	3 688 542.24			
L455	-89 237.36	3 688 282.83		R455	-88 146.38	3 688 526.90			
L456	-89 263.73	3 688 270.14		R456	-88 262.99	3 688 559.26			
L457	-89 288.37	3 688 253.79		R457	-88 314.21	3 688 557.41			
L458	-89 298.55	3 688 244.31		R458	-88 357.06	3 688 526.00			
L459	-89 305.27	3 688 237.94		R459	-88 405.63	3 688 481.10			
					Vel Sheet	32	Van of	43	P1145/19

PADRESERWE KOÖRDINATE / ROAD RESERVE CO-ORDINATES									
LINKERKANT/LEFT HAND SIDE					REGTERKANT/RIGHT HAND SIDE				
	Y		X	WG 25°		Y		X	
L460	-89 327.89	3	688 209.21		R460	-88 442.53	3	688 446.33	
L461	-89 341.37	3	688 183.38		R461	-88 483.61	3	688 425.57	
L462	-89 342.24	3	688 180.74		R462	-88 544.35	3	688 419.78	
L463	-89 343.26	3	688 177.62		R463	-88 587.83	3	688 429.68	
L464	-89 350.59	3	688 155.21		R464	-88 680.03	3	688 459.05	
L465	-89 355.52	3	688 127.03		R465	-88 730.86	3	688 468.38	
L466	-89 355.26	3	688 097.62		R466	-88 778.50	3	688 463.75	
L467	-89 348.56	3	688 054.48		R467	-88 819.96	3	688 451.04	
L468	-89 348.33	3	688 053.57		R468	-88 911.05	3	688 405.49	
L469	-89 326.95	3	687 968.03		R469	-88 959.58	3	688 378.73	
L470	-89 314.24	3	687 925.99		R470	-89 014.14	3	688 348.14	
L471	-89 309.21	3	687 912.22		R471	-89 061.89	3	688 329.08	
L472	-89 303.52	3	687 898.04		R472	-89 150.42	3	688 323.26	
L473	-89 296.71	3	687 885.06		R473	-89 210.84	3	688 317.63	
L474	-89 288.43	3	687 871.75		R474	-89 248.80	3	688 306.35	
L475	-89 273.62	3	687 853.82		R475	-89 289.18	3	688 287.47	
L476	-89 245.56	3	687 826.24		R476	-89 318.39	3	688 271.40	
L477	-89 245.25	3	687 826.02		R477	-89 342.59	3	688 254.40	
L478	-89 233.62	3	687 817.64		R478	-89 356.13	3	688 241.08	
L479	-89 220.44	3	687 810.25		R479	-89 370.54	3	688 207.39	
L480	-89 208.15	3	687 803.85		R480	-89 378.32	3	688 181.67	
L481	-89 192.11	3	687 798.85		R481	-89 378.40	3	688 181.41	
L482	-89 179.52	3	687 794.89		R482	-89 379.10	3	688 178.55	
L483	-89 160.79	3	687 789.06		R483	-89 388.63	3	688 139.28	
L484	-89 134.23	3	687 786.71		R484	-89 390.29	3	688 091.73	
L485	-89 090.17	3	687 782.82		R485	-89 386.15	3	688 057.12	
L486	-89 068.82	3	687 781.11		R486	-89 385.74	3	688 053.68	
L487	-89 011.13	3	687 790.02		R487	-89 374.99	3	688 011.74	
L488	-88 970.85	3	687 789.06		R488	-89 365.43	3	687 979.49	
L489	-88 909.12	3	687 774.43		R489	-89 353.27	3	687 940.41	
L490	-88 554.56	3	687 753.79		R490	-89 347.12	3	687 919.26	
L491	-88 536.73	3	687 749.69		R491	-89 342.85	3	687 906.51	
L492	-88 507.80	3	687 738.13		R492	-89 329.03	3	687 876.62	
L493	-88 480.22	3	687 725.85		R493	-89 319.65	3	687 861.51	
L494	-88 440.96	3	687 703.31		R494	-89 303.26	3	687 838.73	
L495	-88 414.83	3	687 688.37		R495	-89 290.27	3	687 823.58	
L496	-88 401.87	3	687 681.68		R496	-89 270.66	3	687 805.02	
L497	-88 381.09	3	687 670.80		R497	-89 224.63	3	687 776.97	
L498	-88 375.08	3	687 667.65		R498	-89 199.66	3	687 766.69	
L499	-88 361.20	3	687 662.06		R499	-89 176.26	3	687 759.97	
L500	-88 332.49	3	687 653.30		R500	-89 105.96	3	687 752.13	
L501	-88 318.07	3	687 650.02		R501	-89 010.45	3	687 747.46	
L502	-88 303.25	3	687 647.57		R502	-88 952.78	3	687 730.82	
L503	-88 274.25	3	687 646.88		R503	-88 912.43	3	687 729.67	
L504	-88 257.67	3	687 646.44		R504	-88 850.22	3	687 740.72	
L505	-88 238.36	3	687 649.26		R505	-88 842.18	3	687 740.37	
L506	-88 228.07	3	687 650.76		R506	-88 685.31	3	687 733.50	
L507	-88 168.96	3	687 661.50		R507	-88 613.30	3	687 729.96	
L508	-88 139.75	3	687 665.90		R508	-88 583.16	3	687 726.52	
L509	-88 070.06	3	687 663.83		R509	-88 554.49	3	687 720.94	
L510	-88 040.47	3	687 653.57		R510	-88 532.50	3	687 713.96	
					Vel 33 Van of 43 P1145/19				

PADRESERWE KOÖRDINATE / ROAD RESERVE CO-ORDINATES						
LINKERKANT/LEFT HAND SIDE				REGTERKANT/RIGHT HAND SIDE		
	Y	X	WG 25°		Y	X
L511	-88 009.16	3 687 632.58		R511	-88 508.61	3 687 704.27
L512	-88 004.00	3 687 628.82		R512	-88 472.79	3 687 684.63
L513	-87 992.59	3 687 619.12		R513	-88 439.74	3 687 666.51
L514	-87 983.52	3 687 610.64		R514	-88 404.53	3 687 647.66
L515	-87 972.06	3 687 596.21		R515	-88 382.74	3 687 636.93
L516	-87 915.26	3 687 533.26		R516	-88 367.50	3 687 630.77
L517	-87 901.75	3 687 523.42		R517	-88 339.00	3 687 622.15
L518	-87 876.29	3 687 507.56		R518	-88 310.12	3 687 616.75
L519	-87 862.45	3 687 502.56		R519	-88 265.45	3 687 614.83
L520	-87 848.71	3 687 497.72		R520	-88 224.26	3 687 620.31
L521	-87 815.53	3 687 494.69		R521	-88 176.83	3 687 627.59
L522	-87 789.99	3 687 495.25		R522	-88 138.82	3 687 634.24
L523	-87 765.96	3 687 498.86		R523	-88 135.34	3 687 634.85
L524	-87 718.10	3 687 506.04		R524	-88 119.22	3 687 635.83
L525	-87 704.23	3 687 507.83		R525	-88 107.66	3 687 634.31
L526	-87 685.29	3 687 511.02		R526	-88 078.13	3 687 628.81
L527	-87 662.73	3 687 511.30		R527	-88 062.24	3 687 622.60
L528	-87 626.80	3 687 497.28		R528	-88 034.00	3 687 611.57
L529	-87 614.06	3 687 488.60		R529	-88 011.67	3 687 592.76
L530	-87 603.95	3 687 482.48		R530	-87 932.96	3 687 505.81
L531	-87 592.11	3 687 473.71		R531	-87 909.70	3 687 488.58
L532	-87 579.77	3 687 464.19		R532	-87 884.26	3 687 474.92
L533	-87 569.84	3 687 453.71		R533	-87 856.57	3 687 466.06
L534	-87 519.27	3 687 398.99		R534	-87 828.20	3 687 462.27
L535	-87 497.68	3 687 378.58		R535	-87 813.59	3 687 462.33
L536	-87 485.80	3 687 369.61		R536	-87 798.99	3 687 462.87
L537	-87 458.74	3 687 356.42		R537	-87 755.44	3 687 468.89
L538	-87 431.03	3 687 347.43		R538	-87 702.74	3 687 466.37
L539	-87 402.06	3 687 345.00		R539	-87 655.14	3 687 464.10
L540	-87 392.96	3 687 341.98		R540	-87 625.33	3 687 453.30
L541	-87 387.27	3 687 344.53		R541	-87 568.03	3 687 412.56
L542	-87 327.00	3 687 345.08		R542	-87 539.86	3 687 382.68
L543	-87 309.73	3 687 344.39		R543	-87 518.03	3 687 359.53
L544	-87 279.82	3 687 342.43		R544	-87 483.85	3 687 332.44
L545	-87 266.45	3 687 341.17		R545	-87 457.31	3 687 321.31
L546	-87 252.83	3 687 333.77		R546	-87 429.87	3 687 313.31
L547	-87 239.51	3 687 328.26		R547	-87 406.46	3 687 312.82
L548	-87 226.82	3 687 321.87		R548	-87 403.91	3 687 312.83
L549	-87 214.09	3 687 313.77		R549	-87 351.63	3 687 312.97
L550	-87 203.83	3 687 306.92		R550	-87 302.48	3 687 310.70
L551	-87 200.37	3 687 304.87		R551	-87 273.89	3 687 306.59
L552	-87 180.01	3 687 287.74		R552	-87 233.85	3 687 289.85
L553	-87 170.92	3 687 284.73		R553	-87 199.91	3 687 263.03
L554	-87 158.00	3 687 269.32		R554	-87 187.55	3 687 252.82
L555	-87 110.87	3 687 233.20		R555	-87 167.06	3 687 234.76
L556	-87 098.40	3 687 226.25		R556	-87 155.09	3 687 225.90
L557	-87 064.13	3 687 220.66		R557	-87 132.89	3 687 209.50
L558	-87 056.46	3 687 214.18		R558	-87 120.28	3 687 202.09
L559	-87 014.35	3 687 214.50		R559	-87 107.23	3 687 195.93
L560	-86 982.05	3 687 210.60		R560	-87 073.98	3 687 185.66
L561	-86 971.10	3 687 210.04		R561	-87 051.78	3 687 181.66
				Vel Sheet	34 Van of	43 P1145/19

PADRESERWE KOÖRDINATE / ROAD RESERVE CO-ORDINATES									
LINKERKANT/LEFT HAND SIDE					REGTERKANT/RIGHT HAND SIDE				
	Y		X	WG 25°		Y		X	
L562	-86 916.90	3	687 191.57		R562	-87 036.99	3	687 179.70	
L563	-86 856.59	3	687 167.62		R563	-86 978.54	3	687 172.98	
L564	-86 819.48	3	687 156.41		R564	-86 930.50	3	687 160.30	
L565	-86 810.39	3	687 153.40		R565	-86 883.59	3	687 140.06	
L566	-86 795.58	3	687 147.39		R566	-86 860.98	3	687 125.46	
L567	-86 771.06	3	687 136.33		R567	-86 825.12	3	687 106.19	
L568	-86 760.14	3	687 133.40		R568	-86 793.28	3	687 100.22	
L569	-86 748.18	3	687 129.99		R569	-86 727.88	3	687 098.20	
L570	-86 726.64	3	687 127.02		R570	-86 626.63	3	687 081.84	
L571	-86 705.88	3	687 123.78		R571	-86 604.85	3	687 078.63	
L572	-86 604.70	3	687 108.24		R572	-86 475.96	3	687 063.31	
L573	-86 575.38	3	687 103.87		R573	-86 170.24	3	687 073.79	
L574	-86 547.62	3	687 099.76		R574	-86 167.65	3	687 073.49	
L575	-86 504.13	3	687 095.70		R575	-86 046.33	3	687 073.02	
L576	-86 475.16	3	687 094.75		R576	-85 994.86	3	687 051.12	
L577	-86 460.74	3	687 094.87		R577	-85 948.33	3	686 981.19	
L578	-86 178.19	3	687 103.24		R578	-85 935.69	3	686 868.92	
L579	-86 026.25	3	687 107.65		R579	-85 913.54	3	686 808.77	
L580	-86 002.93	3	687 100.74		R580	-85 866.15	3	686 752.80	
L581	-85 977.47	3	687 089.34		R581	-85 641.41	3	686 548.81	
L582	-85 945.55	3	687 048.44		R582	-85 633.02	3	686 536.97	
L583	-85 923.16	3	687 006.30		R583	-85 625.96	3	686 524.23	
L584	-85 918.30	3	686 980.90		R584	-85 618.24	3	686 503.39	
L585	-85 909.31	3	686 926.37		R585	-85 616.17	3	686 493.51	
L586	-85 897.80	3	686 867.42		R586	-85 614.17	3	686 472.49	
L587	-85 892.85	3	686 838.48		R587	-85 614.15	3	686 467.90	
L588	-85 886.81	3	686 826.44		R588	-85 614.89	3	686 454.10	
L589	-85 869.41	3	686 806.83		R589	-85 614.94	3	686 437.84	
L590	-85 858.73	3	686 791.65		R590	-85 622.58	3	686 425.87	
L591	-85 850.67	3	686 780.90		R591	-85 628.86	3	686 412.67	
L592	-85 769.63	3	686 708.83		R592	-85 642.43	3	686 391.33	
L593	-85 722.79	3	686 668.52		R593	-85 663.18	3	686 366.52	
L594	-85 637.19	3	686 591.18		R594	-85 678.83	3	686 352.13	
L595	-85 617.45	3	686 570.27		R595	-85 717.84	3	686 316.33	
L596	-85 600.71	3	686 546.16		R596	-85 749.23	3	686 269.54	
L597	-85 589.36	3	686 520.16		R597	-85 768.07	3	686 243.36	
L598	-85 583.06	3	686 493.58		R598	-85 795.18	3	686 197.52	
L599	-85 581.46	3	686 486.60		R599	-85 798.66	3	686 154.32	
L600	-85 581.64	3	686 450.36		R600	-85 794.38	3	686 141.58	
L601	-85 590.99	3	686 418.01		R601	-85 784.83	3	686 124.00	
L602	-85 612.08	3	686 372.55		R602	-85 772.47	3	686 096.79	
L603	-85 629.60	3	686 350.57		R603	-85 755.41	3	686 084.80	
L604	-85 681.37	3	686 301.04		R604	-85 739.05	3	686 061.00	
L605	-85 739.58	3	686 221.95		R605	-85 714.13	3	686 022.75	
L606	-85 743.46	3	686 195.82		R606	-85 703.13	3	686 018.80	
L607	-85 730.07	3	686 110.36		R607	-85 693.60	3	686 010.74	
L608	-85 656.03	3	686 030.27		R608	-85 638.88	3	685 965.67	
L609	-85 635.99	3	686 010.96		R609	-85 512.63	3	685 837.18	
L610	-85 615.70	3	685 982.48		R610	-85 487.73	3	685 815.99	
L611	-85 506.60	3	685 902.73		R611	-84 903.90	3	685 246.14	
L612	-85 468.84	3	685 898.76		R612	-84 840.79	3	685 184.26	
					Vel Sheet 35 Van of 43 P1145/19				

PADRESERWE KOÖRDINATE / ROAD RESERVE CO-ORDINATES									
LINKERKANT/LEFT HAND SIDE					REGTERKANT/RIGHT HAND SIDE				
	Y		X	WG 25°		Y		X	
L613	-85 414.72	3	685 832.62		R613	-84 808.84	3	685 148.46	
L614	-85 406.31	3	685 809.72		R614	-84 714.84	3	685 034.06	
L615	-85 310.60	3	685 739.29		R615	-84 688.72	3	684 998.30	
L616	-85 255.92	3	685 691.65		R616	-84 659.47	3	684 967.06	
L617	-85 219.09	3	685 646.54		R617	-84 492.37	3	684 756.62	
L618	-85 189.01	3	685 596.61		R618	-84 280.16	3	684 473.87	
L619	-85 131.04	3	685 513.43		R619	-84 274.91	3	684 350.82	
L620	-84 818.04	3	685 207.54		R620	-84 158.35	3	684 313.12	
L621	-84 768.83	3	685 157.87		R621	-84 144.75	3	684 295.14	
L622	-84 720.17	3	685 106.90		R622	-84 092.74	3	684 226.39	
L623	-84 676.66	3	685 070.72		R623	-84 059.55	3	684 167.50	
L624	-84 614.85	3	685 004.54		R624	-84 041.35	3	684 102.88	
L625	-84 613.26	3	684 996.72		R625	-84 039.18	3	684 037.43	
L626	-84 609.43	3	684 981.87		R626	-84 051.15	3	683 973.57	
L627	-84 309.89	3	684 594.56		R627	-84 077.44	3	683 917.76	
L628	-84 122.44	3	684 340.37		R628	-84 122.88	3	683 853.46	
L629	-84 023.06	3	684 205.60		R629	-84 208.63	3	683 752.26	
L630	-83 992.35	3	684 109.28		R630	-84 254.70	3	683 697.59	
L631	-83 988.52	3	684 027.38		R631	-84 300.17	3	683 636.32	
L632	-84 003.47	3	683 957.09		R632	-84 331.23	3	683 575.38	
L633	-84 010.06	3	683 937.45		R633	-84 353.90	3	683 507.75	
L634	-84 026.90	3	683 903.88		R634	-84 366.90	3	683 435.28	
L635	-84 050.21	3	683 866.85		R635	-84 368.49	3	683 362.76	
L636	-84 076.81	3	683 832.30		R636	-84 360.16	3	683 292.27	
L637	-84 233.27	3	683 646.54		R637	-84 341.18	3	683 222.28	
L638	-84 242.18	3	683 635.00		R638	-84 312.88	3	683 155.64	
L639	-84 266.90	3	683 599.02		R639	-84 273.79	3	683 094.69	
L640	-84 286.62	3	683 560.22		R640	-84 225.31	3	683 039.13	
L641	-84 298.69	3	683 533.88		R641	-84 163.29	3	682 986.27	
L642	-84 307.79	3	683 506.02		R642	-84 069.87	3	682 903.00	
L643	-84 315.61	3	683 478.41		R643	-83 902.54	3	682 768.22	
L644	-84 325.71	3	683 420.45		R644	-83 825.82	3	682 704.23	
L645	-84 327.02	3	683 405.91		R645	-83 669.34	3	682 571.18	
L646	-84 328.30	3	683 376.38		R646	-83 659.05	3	682 560.65	
L647	-84 326.45	3	683 332.13		R647	-83 640.16	3	682 538.10	
L648	-84 323.51	3	683 311.57		R648	-83 623.04	3	682 514.28	
L649	-84 318.99	3	683 282.04		R649	-83 607.49	3	682 489.24	
L650	-84 313.48	3	683 259.06		R650	-83 587.30	3	682 450.62	
L651	-84 299.97	3	683 217.19		R651	-83 572.63	3	682 410.30	
L652	-84 288.95	3	683 189.83		R652	-83 553.03	3	682 328.42	
L653	-84 268.42	3	683 150.82		R653	-83 476.96	3	682 004.27	
L654	-84 244.77	3	683 113.97		R654	-83 476.76	3	682 003.43	
L655	-84 226.64	3	683 090.88		R655	-83 443.95	3	681 807.46	
L656	-84 207.05	3	683 068.65		R656	-83 427.32	3	681 539.38	
L657	-84 185.93	3	683 048.16		R657	-83 412.53	3	681 460.53	
L658	-84 163.90	3	683 028.72		R658	-83 388.93	3	681 392.52	
L659	-83 859.79	3	682 774.67		R659	-83 378.57	3	681 365.04	
L660	-83 809.59	3	682 750.48		R660	-83 358.05	3	681 310.64	
L661	-83 741.31	3	682 714.94		R661	-83 345.49	3	681 280.42	
L662	-83 750.10	3	682 682.99		R662	-83 306.09	3	681 197.90	
L663	-83 692.07	3	682 635.11		R663	-83 255.49	3	681 068.59	
					Vel Sheet 36 Van of 43 P1145/19				

PADRESERWE KOÖRDINATE / ROAD RESERVE CO-ORDINATES									
LINKERKANT/LEFT HAND SIDE					REGTERKANT/RIGHT HAND SIDE				
	Y		X	WG 25°		Y		X	
L664	-83 619.58	3	682 563.20		R664	-83 206.71	3	680 938.45	
L665	-83 594.23	3	682 527.24		R665	-83 189.62	3	680 874.79	
L666	-83 582.22	3	682 507.97		R666	-83 175.81	3	680 809.31	
L667	-83 527.79	3	682 460.50		R667	-83 175.77	3	680 733.63	
L668	-83 522.93	3	682 440.23		R668	-83 191.51	3	680 669.39	
L669	-83 514.52	3	682 305.33		R669	-83 215.63	3	680 614.13	
L670	-83 445.88	3	682 016.88		R670	-83 218.43	3	680 607.72	
L671	-83 440.88	3	681 995.82		R671	-83 254.03	3	680 552.51	
L672	-83 440.70	3	681 995.07		R672	-83 292.41	3	680 510.42	
L673	-83 412.66	3	681 820.81		R673	-83 406.94	3	680 409.80	
L674	-83 395.03	3	681 547.67		R674	-83 455.22	3	680 361.33	
L675	-83 375.96	3	681 457.17		R675	-83 499.08	3	680 304.05	
L676	-83 359.09	3	681 406.80		R676	-83 532.59	3	680 237.24	
L677	-83 357.45	3	681 401.89		R677	-83 555.85	3	680 167.42	
L678	-83 320.63	3	681 316.56		R678	-83 566.88	3	680 094.41	
L679	-83 308.77	3	681 287.96		R679	-83 561.24	3	680 021.51	
L680	-83 163.37	3	680 951.25		R680	-83 545.18	3	679 915.98	
L681	-83 150.35	3	680 908.36		R681	-83 520.45	3	679 785.92	
L682	-83 143.55	3	680 879.06		R682	-83 493.29	3	679 559.98	
L683	-83 136.65	3	680 834.79		R683	-83 499.27	3	679 441.19	
L684	-83 135.12	3	680 805.12		R684	-83 506.26	3	679 395.97	
L685	-83 136.21	3	680 760.54		R685	-83 517.74	3	679 323.26	
L686	-83 141.70	3	680 717.14		R686	-83 551.66	3	679 117.24	
L687	-83 147.48	3	680 687.66		R687	-83 573.61	3	678 986.02	
L688	-83 158.92	3	680 647.32		R688	-83 580.73	3	678 942.54	
L689	-83 176.51	3	680 604.11		R689	-83 649.05	3	678 538.90	
L690	-83 176.89	3	680 603.18		R690	-83 655.29	3	678 538.57	
L691	-83 190.65	3	680 576.12		R691	-83 653.68	3	678 516.37	
L692	-83 214.00	3	680 538.13		R692	-83 666.82	3	678 467.06	
L693	-83 270.62	3	680 470.60		R693	-83 711.88	3	678 324.28	
L694	-83 383.27	3	680 376.24		R694	-83 794.93	3	678 060.72	
L695	-83 405.52	3	680 357.04		R695	-83 807.48	3	677 994.23	
L696	-83 436.49	3	680 324.49		R696	-83 814.93	3	677 941.33	
L697	-83 463.61	3	680 289.00		R697	-83 814.42	3	677 900.71	
L698	-83 478.53	3	680 263.22		R698	-83 816.26	3	677 801.79	
L699	-83 497.53	3	680 223.12		R699	-83 816.80	3	677 598.94	
L700	-83 507.39	3	680 195.15		R700	-83 822.31	3	677 530.83	
L701	-83 521.45	3	680 137.94		R701	-83 822.36	3	677 470.82	
L702	-83 525.29	3	680 094.48		R702	-83 819.32	3	677 390.75	
L703	-83 523.44	3	680 036.12		R703	-83 821.39	3	677 332.75	
L704	-83 487.15	3	679 785.82		R704	-83 823.48	3	677 148.29	
L705	-83 456.71	3	679 529.64		R705	-83 826.05	3	677 092.25	
L706	-83 455.38	3	679 468.60		R706	-83 831.59	3	677 050.47	
L707	-83 458.52	3	679 397.59		R707	-83 833.36	3	677 039.95	
L708	-83 466.65	3	679 326.92		R708	-83 838.14	3	677 011.45	
L709	-83 414.76	3	679 216.71		R709	-83 862.34	3	676 919.23	
L710	-83 499.95	3	679 129.33		R710	-83 887.60	3	676 857.43	
L711	-83 531.40	3	678 938.19		R711	-84 031.96	3	676 539.32	
L712	-83 569.53	3	678 706.42		R712	-84 060.65	3	676 472.13	
L713	-83 578.34	3	678 635.42		R713	-84 081.32	3	676 403.13	
L714	-83 601.56	3	678 510.76		R714	-84 087.20	3	676 330.57	
					Vel Sheet 37 Van of 43 P1145/19				

PADRESERWE KOÖRDINATE / ROAD RESERVE CO-ORDINATES									
LINKERKANT/LEFT HAND SIDE					REGTERKANT/RIGHT HAND SIDE				
	Y		X	WG 25°		Y		X	
L715	-83 625.26	3	678 428.34		R715	-84 085.54	3	676 258.70	
L716	-83 650.80	3	678 362.80		R716	-84 076.35	3	676 187.89	
L717	-83 673.56	3	678 296.47		R717	-84 053.92	3	676 116.93	
L718	-83 682.39	3	678 267.10		R718	-84 020.80	3	676 052.74	
L719	-83 698.04	3	678 231.01		R719	-83 980.93	3	675 994.06	
L720	-83 724.39	3	678 166.26		R720	-83 696.10	3	675 655.27	
L721	-83 760.49	3	678 064.57		R721	-83 575.36	3	675 511.58	
L722	-83 773.59	3	678 002.28		R722	-83 527.99	3	675 457.07	
L723	-83 782.25	3	677 901.55		R723	-83 294.88	3	675 237.98	
L724	-83 785.33	3	677 613.57		R724	-83 222.47	3	675 170.17	
L725	-83 788.65	3	677 327.27		R725	-83 174.17	3	675 119.78	
L726	-83 792.15	3	677 091.74		R726	-83 131.85	3	675 077.53	
L727	-83 797.79	3	677 039.12		R727	-83 051.10	3	675 007.88	
L728	-83 800.33	3	677 015.41		R728	-82 962.93	3	674 928.87	
L729	-83 806.69	3	676 971.67		R729	-82 962.58	3	674 928.55	
L730	-83 813.22	3	676 943.45		R730	-82 899.50	3	674 869.58	
L731	-83 825.77	3	676 893.56		R731	-82 710.40	3	674 692.86	
L732	-83 846.56	3	676 831.34		R732	-82 661.50	3	674 643.50	
L733	-83 864.97	3	676 785.65		R733	-82 619.17	3	674 589.74	
L734	-84 001.01	3	676 492.06		R734	-82 583.29	3	674 530.84	
L735	-84 016.04	3	676 450.65		R735	-82 556.00	3	674 469.91	
L736	-84 027.31	3	676 408.63		R736	-82 533.64	3	674 404.25	
L737	-84 032.13	3	676 379.65		R737	-82 520.10	3	674 337.84	
L738	-84 036.22	3	676 350.27		R738	-82 473.06	3	673 999.08	
L739	-84 037.39	3	676 307.48		R739	-82 460.17	3	673 906.27	
L740	-84 037.00	3	676 292.75		R740	-82 450.76	3	673 838.51	
L741	-84 035.27	3	676 263.58		R741	-82 389.12	3	673 394.40	
L742	-84 032.22	3	676 234.52		R742	-82 337.18	3	673 013.53	
L743	-84 026.30	3	676 206.42		R743	-82 337.04	3	673 012.48	
L744	-84 018.98	3	676 178.05		R744	-82 321.25	3	672 910.36	
L745	-84 010.01	3	676 150.11		R745	-82 309.77	3	672 860.81	
L746	-83 993.47	3	676 109.54		R746	-82 282.49	3	672 773.50	
L747	-83 986.86	3	676 096.30		R747	-82 255.29	3	672 707.90	
L748	-83 973.10	3	676 070.75		R748	-82 208.61	3	672 620.25	
L749	-83 957.53	3	676 046.00		R749	-82 169.30	3	672 559.20	
L750	-83 940.82	3	676 022.29		R750	-82 138.52	3	672 518.66	
L751	-83 931.51	3	676 010.99		R751	-81 806.61	3	672 106.09	
L752	-83 653.02	3	675 679.41		R752	-81 788.89	3	672 072.27	
L753	-83 491.35	3	675 490.68		R753	-81 775.26	3	672 046.25	
L754	-83 251.52	3	675 265.39		R754	-81 755.11	3	671 981.56	
L755	-83 083.65	3	675 108.25		R755	-81 739.86	3	671 915.93	
L756	-82 976.37	3	675 005.80		R756	-81 736.11	3	671 848.48	
L757	-82 927.86	3	674 961.48		R757	-81 736.25	3	671 478.08	
L758	-82 927.61	3	674 961.26		R758	-81 736.43	3	671 296.86	
L759	-82 916.04	3	674 971.74		R759	-81 736.41	3	671 089.61	
L760	-82 892.44	3	674 947.38		R760	-81 736.41	3	671 078.03	
L761	-82 893.74	3	674 931.76		R761	-81 736.86	3	671 047.48	
L762	-82 649.69	3	674 702.85		R762	-81 738.46	3	670 929.20	
L763	-82 592.60	3	674 636.75		R763	-81 736.72	3	670 838.33	
L764	-82 559.36	3	674 588.64		R764	-81 739.41	3	670 769.26	
L765	-82 524.69	3	674 524.23		R765	-81 747.42	3	670 700.68	
Vel Sheet 38					Van of 43		P1145/19		

PADRESERWE KOÖRDINATE / ROAD RESERVE CO-ORDINATES									
LINKERKANT/LEFT HAND SIDE					REGTERKANT/RIGHT HAND SIDE				
	Y		X	WG 25°		Y		X	
L817	-82 139.15	3	669 529.92		R817	-82 113.14	3	665 247.31	
L818	-82 163.37	3	669 487.50		R818	-81 934.07	3	664 989.49	
L819	-82 201.24	3	669 392.53		R819	-81 895.19	3	664 933.50	
L820	-82 215.41	3	669 349.97		R820	-81 877.51	3	664 908.03	
L821	-82 225.57	3	669 306.27		R821	-81 876.29	3	664 905.58	
L822	-82 230.26	3	669 276.71		R822	-81 867.17	3	664 887.27	
L823	-82 235.42	3	669 232.05		R823	-81 819.37	3	664 783.20	
L824	-82 236.85	3	669 207.34		R824	-81 820.41	3	664 762.53	
L825	-82 236.89	3	669 158.53		R825	-81 821.38	3	664 761.61	
L826	-82 230.26	3	669 099.35		R826	-81 798.99	3	664 698.98	
L827	-82 221.80	3	669 055.94		R827	-81 670.66	3	664 390.38	
L828	-82 143.64	3	668 759.19		R828	-81 605.01	3	664 241.45	
L829	-82 024.53	3	668 307.05		R829	-81 568.67	3	664 151.81	
L830	-81 902.08	3	667 844.38		R830	-81 514.35	3	664 017.44	
L831	-81 772.18	3	667 353.06		R831	-81 415.85	3	663 775.29	
L832	-81 700.93	3	667 079.35		R832	-81 379.36	3	663 706.50	
L833	-81 689.88	3	666 990.04		R833	-81 365.90	3	663 666.33	
L834	-81 692.92	3	666 917.14		R834	-81 336.64	3	663 603.73	
L835	-81 706.38	3	666 845.45		R835	-81 315.99	3	663 540.97	
L836	-81 729.61	3	666 776.76		R836	-81 247.69	3	663 429.24	
L837	-81 749.86	3	666 735.50		R837	-81 162.44	3	663 332.13	
L838	-81 779.99	3	666 683.50		R838	-81 012.69	3	663 252.64	
L839	-81 829.12	3	666 625.73		R839	-80 439.83	3	662 939.99	
L840	-81 884.03	3	666 576.95		R840	-80 204.21	3	662 818.99	
L841	-81 958.53	3	666 528.35		R841	-80 089.69	3	662 731.81	
L842	-82 132.07	3	666 437.90		R842	-80 022.82	3	662 679.25	
L843	-82 194.70	3	666 395.87		R843	-79 933.30	3	662 597.56	
L844	-82 261.09	3	666 337.13		R844	-79 796.26	3	662 461.01	
L845	-82 299.33	3	666 291.93		R845	-79 746.72	3	662 416.30	
L846	-82 340.48	3	666 229.98		R846	-79 515.09	3	662 197.14	
L847	-82 373.11	3	666 163.29		R847	-79 308.65	3	662 002.51	
L848	-82 392.96	3	666 106.44		R848	-79 306.19	3	662 000.19	
L849	-82 404.09	3	666 064.20		R849	-79 233.00	3	661 939.80	
L850	-82 415.41	3	665 975.71		R850	-79 128.04	3	661 872.19	
L851	-82 414.19	3	665 899.43		R851	-78 998.77	3	661 815.46	
L852	-82 405.88	3	665 838.78		R852	-78 877.73	3	661 764.71	
L853	-82 385.87	3	665 764.47		R853	-78 849.44	3	661 751.62	
L854	-82 362.96	3	665 708.06		R854	-78 805.54	3	661 724.28	
L855	-82 318.61	3	665 628.40		R855	-78 703.99	3	661 673.44	
L856	-81 855.52	3	664 936.60		R856	-78 665.57	3	661 652.69	
L857	-81 831.91	3	664 901.41		R857	-78 628.46	3	661 631.34	
L858	-81 799.09	3	664 822.16		R858	-78 590.79	3	661 607.99	
L859	-81 782.04	3	664 817.69		R859	-78 542.08	3	661 576.02	
L860	-81 773.13	3	664 796.71		R860	-78 506.48	3	661 550.39	
L861	-81 781.33	3	664 783.06		R861	-78 465.23	3	661 519.24	
L862	-81 752.26	3	664 702.96		R862	-78 402.76	3	661 466.61	
L863	-81 726.68	3	664 648.86		R863	-78 318.11	3	661 387.02	
L864	-81 514.89	3	664 131.37		R864	-78 277.52	3	661 344.16	
L865	-81 329.73	3	663 702.38		R865	-78 235.75	3	661 294.80	
L866	-81 321.52	3	663 685.82		R866	-78 177.95	3	661 214.36	
L867	-81 310.67	3	663 637.79		R867	-78 105.70	3	661 096.91	
					Vel 40 Van 43 of Sheet				
					P1145/19				

PADRESERWE KOÖRDINATE / ROAD RESERVE CO-ORDINATES									
LINKERKANT/LEFT HAND SIDE					REGTERKANT/RIGHT HAND SIDE				
	Y		X	WG 25°		Y		X	
L868	-81 291.80	3	663 597.33		R868	-78 045.35	3	660 972.23	
L869	-81 257.51	3	663 537.61		R869	-77 996.71	3	660 842.45	
L870	-81 217.83	3	663 482.25		R870	-77 962.90	3	660 737.29	
L871	-81 172.10	3	663 430.02		R871	-77 856.12	3	660 403.06	
L872	-81 122.69	3	663 383.99		R872	-77 717.54	3	659 970.52	
L873	-81 068.12	3	663 342.12		R873	-77 571.85	3	659 515.15	
L874	-80 998.00	3	663 300.07		R874	-77 427.84	3	659 064.98	
L875	-80 629.54	3	663 102.41		R875	-77 368.62	3	658 878.05	
L876	-80 189.93	3	662 866.05		R876	-77 181.90	3	658 294.74	
L877	-80 129.98	3	662 827.17		R877	-76 762.56	3	656 986.47	
L878	-80 073.68	3	662 784.17		R878	-76 737.13	3	656 907.41	
L879	-80 019.75	3	662 737.81		R879	-76 603.81	3	656 490.22	
L880	-79 914.15	3	662 643.58		R880	-76 571.78	3	656 385.27	
L881	-79 889.86	3	662 613.33		R881	-76 544.62	3	656 289.33	
L882	-79 822.30	3	662 551.73		R882	-76 519.00	3	656 192.05	
L883	-79 764.24	3	662 512.88		R883	-76 487.35	3	656 057.24	
L884	-79 733.28	3	662 464.76		R884	-76 447.84	3	655 860.59	
L885	-79 528.58	3	662 273.38		R885	-76 395.12	3	655 483.65	
L886	-79 477.22	3	662 224.66		R886	-76 390.62	3	655 430.87	
L887	-79 351.11	3	662 143.58		R887	-76 372.36	3	655 216.78	
L888	-79 340.28	3	662 131.74		R888	-76 433.64	3	655 112.03	
L889	-79 323.31	3	662 112.83		R889	-76 355.96	3	655 018.38	
L890	-79 321.15	3	662 110.42		R890	-76 335.95	3	654 777.89	
L891	-79 236.38	3	662 005.73		R891	-76 320.40	3	654 591.08	
L892	-79 152.82	3	661 956.08		R892	-76 283.14	3	654 134.60	
L893	-78 738.30	3	661 743.12		R893	-76 287.33	3	654 112.03	
L894	-78 613.68	3	661 675.26		R894	-76 287.79	3	654 109.58	
L895	-78 496.81	3	661 595.57		R895	-76 280.14	3	654 101.12	
L896	-78 387.92	3	661 505.12		R896	-76 276.66	3	654 031.27	
L897	-78 326.05	3	661 444.83		R897	-76 268.59	3	653 933.90	
L898	-78 254.75	3	661 369.19		R898	-76 246.95	3	653 697.44	
L899	-78 208.57	3	661 311.36		R899	-76 210.83	3	653 253.62	
L900	-78 164.22	3	661 254.81		R900	-76 181.81	3	652 904.79	
L901	-78 038.16	3	661 054.81		R901	-76 156.29	3	652 584.57	
L902	-78 017.84	3	661 014.99		R902	-76 150.74	3	652 478.99	
L903	-77 999.21	3	660 975.61		R903	-76 149.37	3	652 336.28	
L904	-77 981.45	3	660 935.41		R904	-76 151.58	3	652 168.40	
L905	-77 972.46	3	660 913.97		R905	-76 156.88	3	651 750.58	
L906	-77 894.94	3	660 853.06		R906	-76 162.99	3	651 286.14	
L907	-77 922.14	3	660 768.33		R907	-76 173.89	3	651 213.86	
L908	-77 671.32	3	659 986.16		R908	-76 166.73	3	651 178.74	
L909	-77 525.38	3	659 537.85		R909	-76 170.98	3	651 114.99	
L910	-77 382.35	3	659 083.58		R910	-76 166.43	3	651 014.78	
L911	-77 306.68	3	658 845.49		R911	-76 166.15	3	651 008.53	
L912	-77 136.52	3	658 314.48		R912	-76 167.33	3	650 938.38	
L913	-76 718.97	3	657 009.29		R913	-76 169.67	3	650 868.67	
L914	-76 691.68	3	656 924.55		R914	-76 173.77	3	650 799.14	
L915	-76 559.83	3	656 511.75		R915	-76 182.81	3	650 680.40	
L916	-76 546.82	3	656 469.85		R916	-76 267.60	3	650 045.43	
L917	-76 534.08	3	656 427.87		R917	-76 308.86	3	649 788.78	
L918	-76 521.73	3	656 385.66		R918	-76 309.64	3	649 728.61	
					Vel 41 Van of 43 P1145/19				
					Sheet				

PADRESERWE KOÖRDINATE / ROAD RESERVE CO-ORDINATES									
LINKERKANT/LEFT HAND SIDE					REGTERKANT/RIGHT HAND SIDE				
	Y		X	WG 25°		Y		X	
L919	-76 509.82	3	656 343.52		R919	-76 318.63	3	649 637.79	
L920	-76 498.18	3	656 301.15		R920	-76 317.11	3	649 567.46	
L921	-76 476.00	3	656 216.09		R921	-76 314.54	3	649 515.16	
L922	-76 468.98	3	656 187.64		R922	-76 317.15	3	649 465.41	
L923	-76 455.19	3	656 130.93		R923	-76 309.16	3	649 405.64	
L924	-76 445.48	3	656 087.98		R924	-76 295.17	3	649 357.15	
L925	-76 436.09	3	656 045.21		R925	-76 280.33	3	649 286.55	
L926	-76 426.90	3	656 002.25		R926	-76 283.93	3	649 284.22	
L927	-76 418.09	3	655 959.13		R927	-76 283.61	3	649 283.17	
L928	-76 409.95	3	655 916.21		R928	-76 237.08	3	649 131.35	
L929	-76 399.20	3	655 858.57		R929	-76 218.88	3	649 050.99	
L930	-76 386.70	3	655 786.55		R930	-76 211.34	3	649 017.69	
L931	-76 379.85	3	655 743.27		R931	-76 172.56	3	648 886.00	
L932	-76 371.14	3	655 685.45		R932	-76 158.28	3	648 778.58	
L933	-76 361.19	3	655 613.01		R933	-76 158.63	3	648 632.58	
L934	-76 350.56	3	655 525.98		R934	-76 169.03	3	648 532.96	
L935	-76 343.15	3	655 454.86		R935	-76 164.71	3	648 419.84	
L936	-76 339.96	3	655 424.21		R936	-76 148.45	3	648 345.23	
L937	-76 306.40	3	655 016.93		R937	-76 143.90	3	648 344.10	
L938	-76 301.10	3	654 952.63		R938	-76 124.99	3	648 289.48	
L939	-76 271.55	3	654 593.73		R939	-76 107.25	3	648 248.95	
L940	-76 214.37	3	654 528.42		R940	-76 106.18	3	648 246.51	
L941	-76 259.85	3	654 451.32		R941	-76 075.57	3	648 191.42	
L942	-76 236.84	3	654 170.25		R942	-76 053.14	3	648 157.62	
L943	-76 234.61	3	654 144.18		R943	-76 036.92	3	648 135.60	
L944	-76 233.83	3	654 135.07		R944	-76 034.51	3	648 132.33	
L945	-76 218.30	3	653 943.71		R945	-75 983.32	3	648 073.91	
L946	-76 198.82	3	653 705.83		R946	-75 976.31	3	648 065.88	
L947	-76 162.87	3	653 266.34		R947	-75 958.28	3	648 045.21	
L948	-76 134.26	3	652 915.44		R948	-75 932.34	3	648 009.97	
L949	-76 114.23	3	652 535.90		R949	-75 926.97	3	648 002.67	
L950	-76 118.88	3	652 170.91		R950	-75 898.23	3	647 951.75	
L951	-76 124.17	3	651 753.63		R951	-75 890.95	3	647 936.81	
L952	-76 129.56	3	651 286.60		R952	-75 881.63	3	647 917.69	
L953	-76 131.15	3	651 176.67		R953	-75 870.02	3	647 879.31	
L954	-76 133.06	3	651 026.51		R954	-75 856.71	3	647 840.83	
L955	-76 133.27	3	651 015.30		R955	-75 855.07	3	647 836.10	
L956	-76 136.01	3	650 868.13		R956	-75 844.57	3	647 755.90	
L957	-76 140.23	3	650 794.64		R957	-75 837.91	3	647 704.30	
L958	-76 144.34	3	650 737.92		R958	-75 839.82	3	647 681.14	
L959	-76 234.42	3	650 043.39						
L960	-76 276.47	3	649 727.96						
L961	-76 283.98	3	649 636.62						
L962	-76 285.31	3	649 576.69						
L963	-76 282.90	3	649 518.37						
L964	-76 271.91	3	649 470.83						
L965	-76 259.84	3	649 397.81						
L966	-76 256.79	3	649 332.58						
L967	-76 249.18	3	649 304.99						
L968	-76 238.16	3	649 265.09						
L969	-76 199.53	3	649 159.62						
					Vel 42 Van 43 of Sheet				
					P1145/19				

This gazette is also available free online at www.gpwonline.co.za

DEPARTMENT OF TRANSPORT

NO. 900

21 September 2021

**THE SOUTH AFRICAN NATIONAL ROADS
AGENCY SOC LIMITED**

Registration No: 1998/009584/30

DECLARATION AMENDMENT OF NATIONAL ROAD N8 SECTION 13

AMENDMENT OF DECLARATION No. 1172 OF 2008.

By virtue of Section 40 (1)(b) of The South African National Roads Agency Limited and National Roads Act, 1998 (Act No. 7 of 1998), I hereby amend Declaration No. 1172 of 2008 by substituting it in its entirety with the accompanying sheets 1 to 5 of Plan No. P1146/19.

(National Road N8 Section 13: Ladybrand – Maseru Bridge Border Post)**MINISTER OF TRANSPORT**

DEPARTEMENT VAN VERVOER

NO. 900

21 September 2021

**DIE SUID-AFRIKAANSE NASIONALE
PADAGENTSKAP MSB BEPERK**


Registrasie No: 1998/009584/30

VERKLARING WYSIGING VAN NASIONALE PAD N8 SEKSIE 13

WYSIGING VAN VERKLARING No. 1172 VAN 2008.

Kragtens Artikel 40(1)(b) van die Wet op die Suid-Afrikaanse Nasionale Padagentskap Beperk en op Nasionale Paaie, 1998 (Wet No. 7 van 1998), wysig ek hiermee Verklaring No. 1172 van 2008 deur dit in sy geheel te vervang met bygaande velle 1 tot 5 van Plan No. P1146/19.

(Nasionale Pad N8 Seksie 13: Ladybrand – Maseru Brug Grens Pos)
MINISTER VAN VERVOER

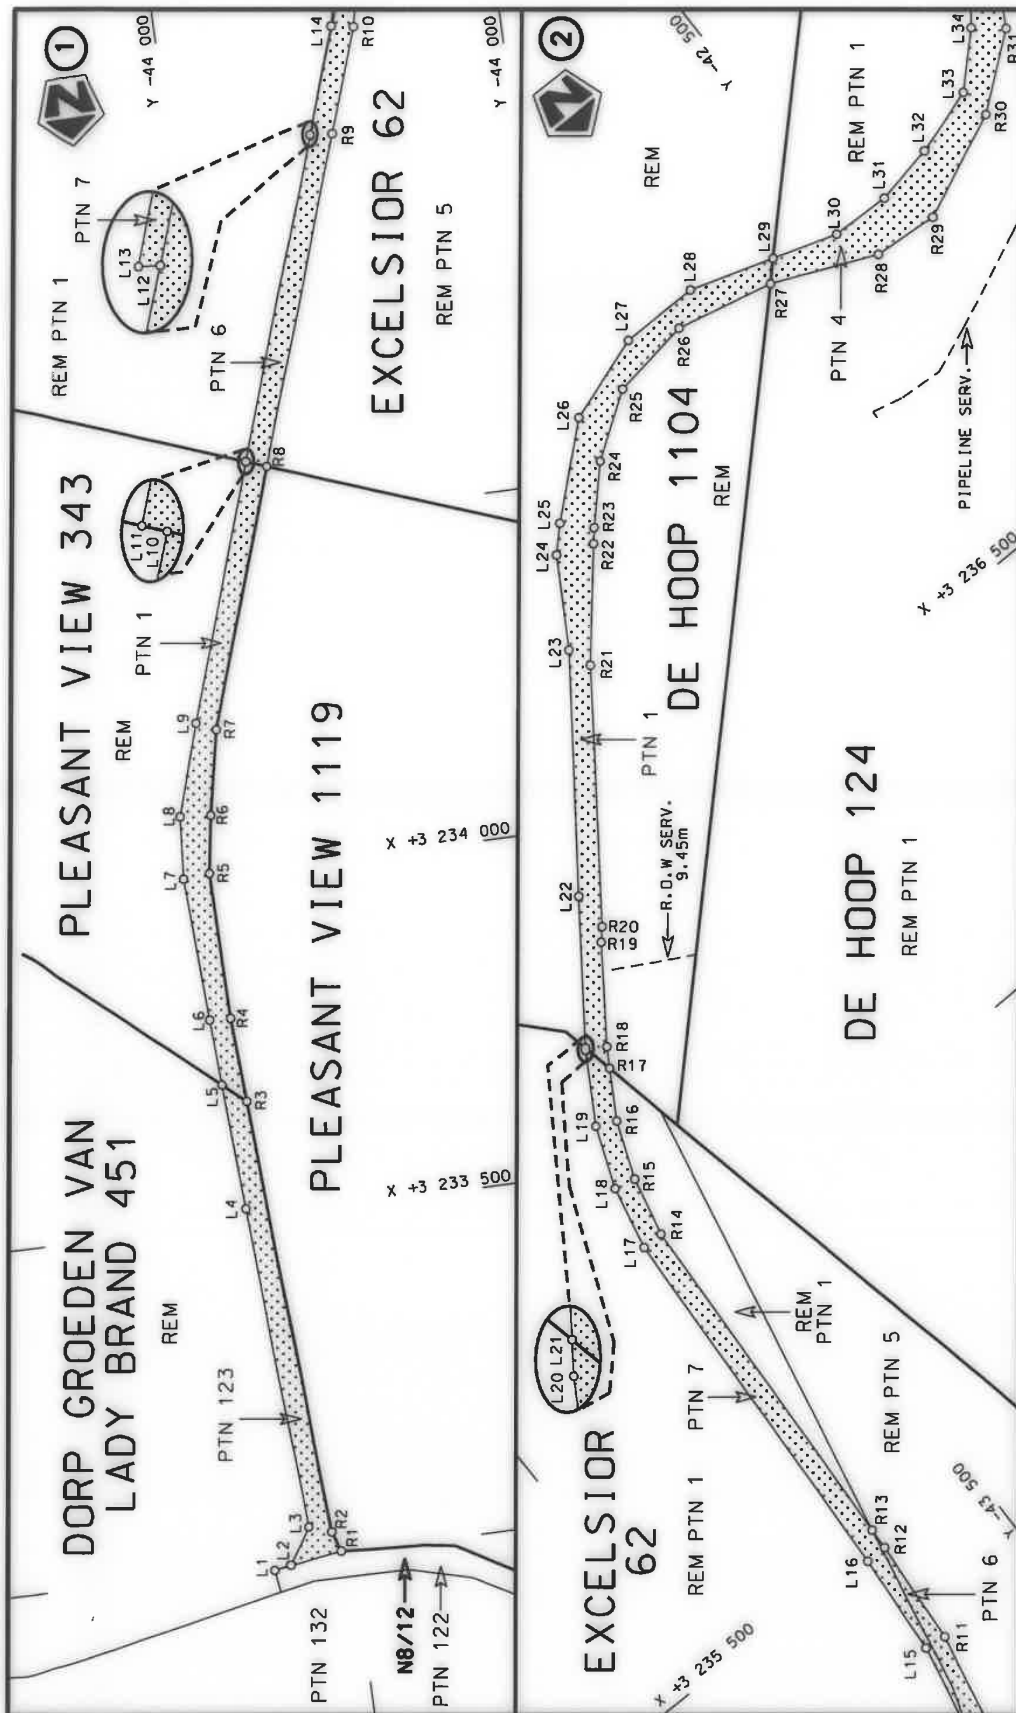

stelt die padreserwe voor van 'n gedeelte
represents the road reserve of a portion
van Nasionale Roete N8 Seksie
of National Route Section




Die figuur getoon
The figure shown

Die Suid Afrikaanse Nasionale Padagentskap MSB Bpk
The South African National Roads Agency SOC Ltd

Vel
Sheet 1 of 5
Plan P1146/19

13

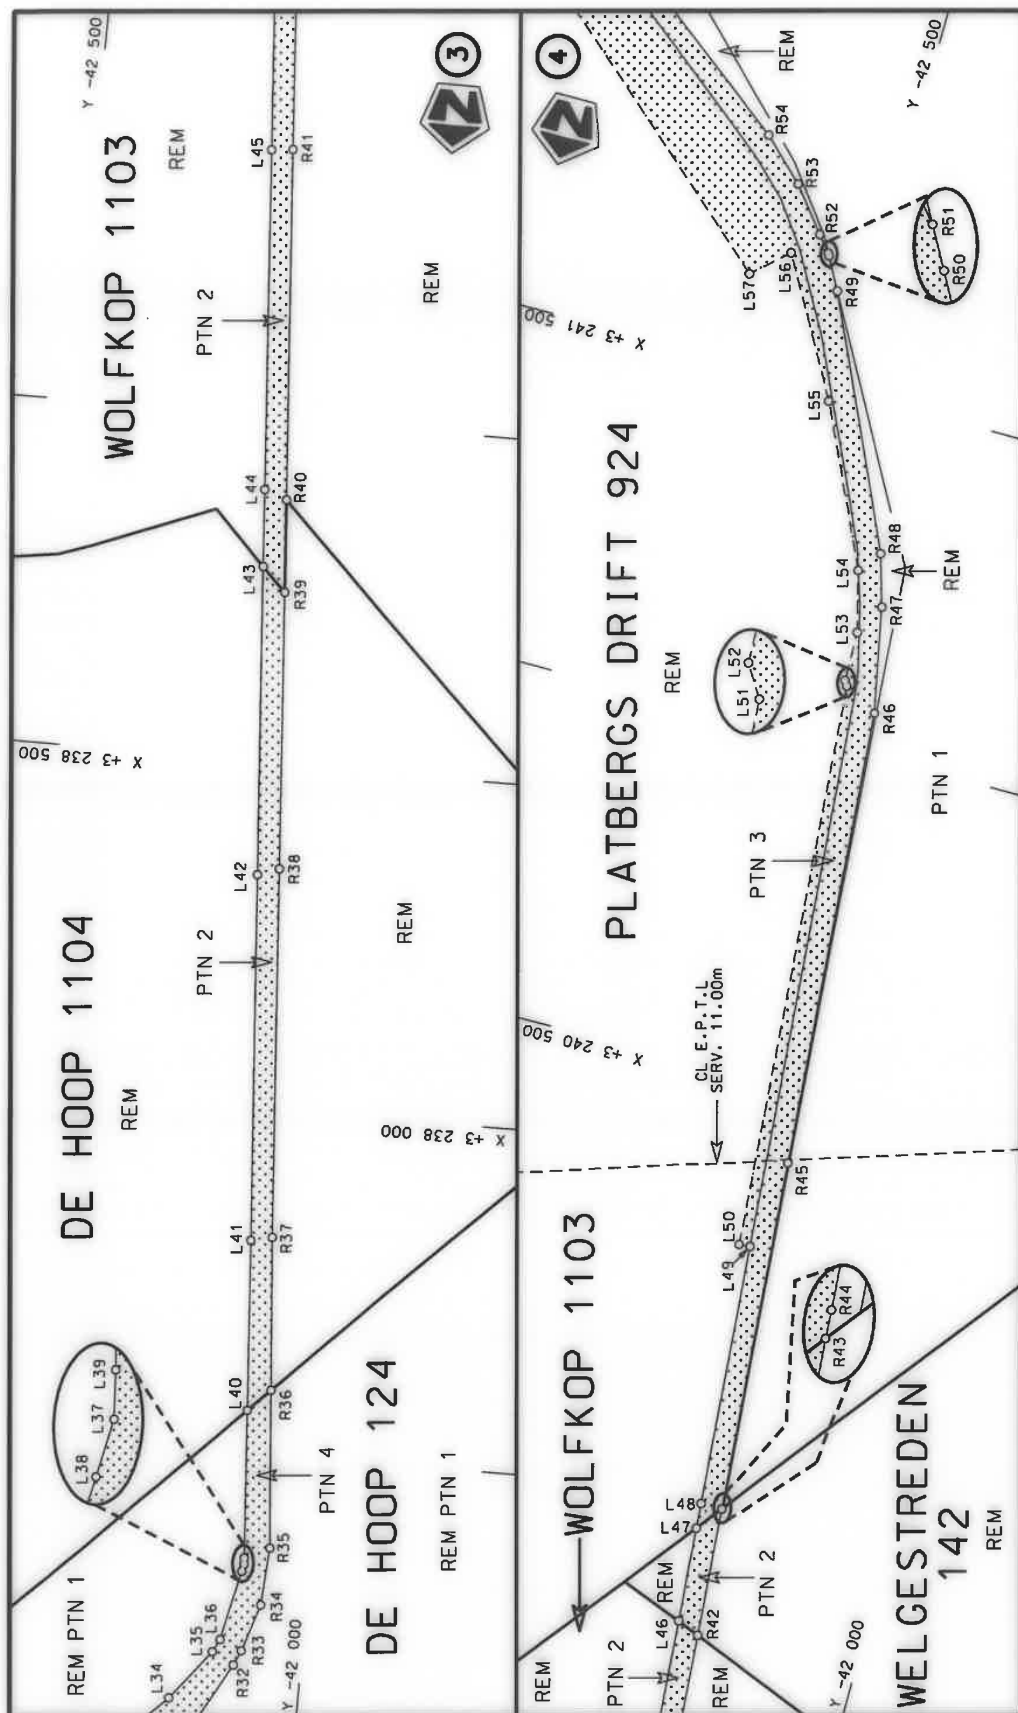

Die Suid Afrikaanse Nasionale Padagentskap MSB Bpk
The South African National Roads Agency SOC Ltd


Die figuur getoon
The figure shown



stelt die padreserwe voor van 'n gedeelte
represents the road reserve of a portion
van Nasionale Roete N8
of National Route

13

Vol
Sheet 2 of 5
Plan P1146/19

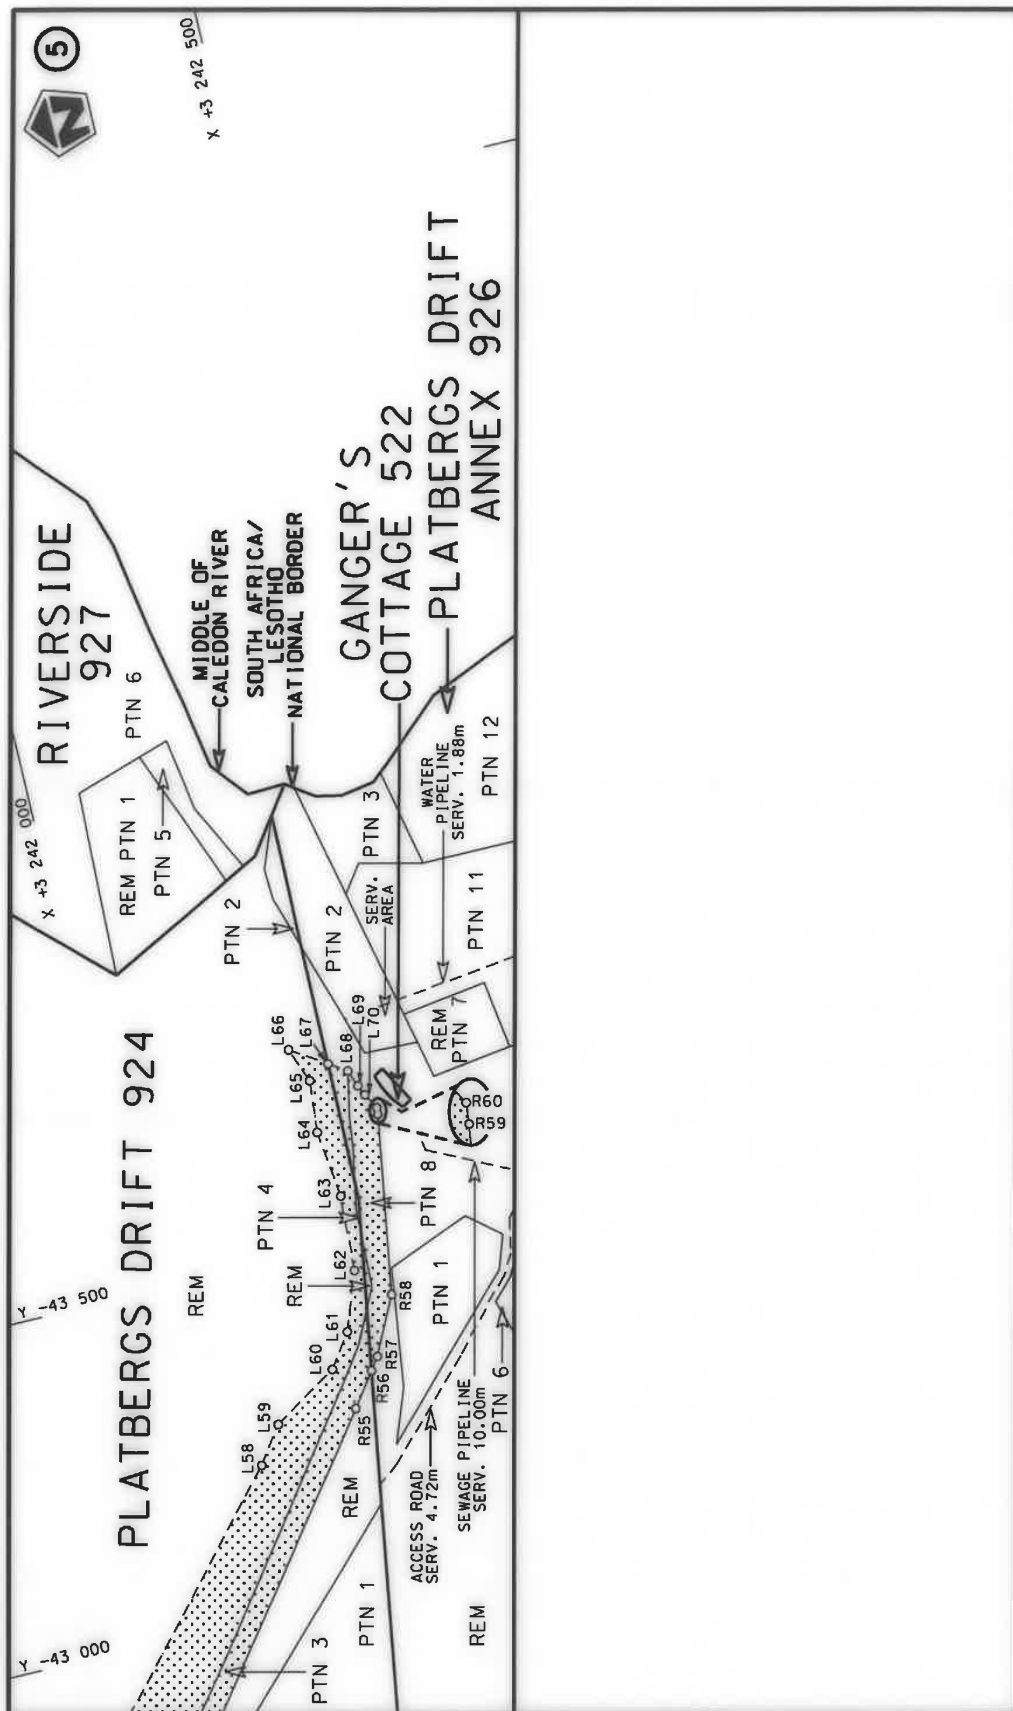

Die Suid Afrikaanse Nasionale Padagentskap MSB Bpk The South African National Roads Agency SOC Ltd	Die figuur getoon The figure shown	 steldie podreserwe voor van 'n gedeelte represents the road reserve of a portion van Nasionale Roete N8 of National Route N8	Vel Sheet 3 of 5 Plan P1146/19
---	---------------------------------------	--	--------------------------------------

PADRESERWE KOÖRDINATE / ROAD RESERVE CO-ORDINATES									
LINKERKANT/LEFT HAND SIDE					REGTERKANT/RIGHT HAND SIDE				
	Y		X	WG 27°		Y		X	
L1	-44 114.60	3	232	987.60	R1	-44 016.48	3	233	002.84
L2	-44 091.10	3	232	992.37	R2	-44 026.12	3	233	032.00
L3	-44 058.17	3	233	043.81	R3	-44 066.28	3	233	669.83
L4	-44 088.01	3	233	515.33	R4	-44 074.07	3	233	792.87
L5	-44 099.44	3	233	698.53	R5	-44 077.84	3	234	006.08
L6	-44 105.45	3	233	794.75	R6	-44 065.05	3	234	089.67
L7	-44 116.69	3	234	003.02	R7	-44 040.79	3	234	211.83
L8	-44 110.20	3	234	093.60	R8	-43 916.86	3	234	580.88
L9	-44 069.28	3	234	225.09	R9	-43 760.34	3	235	047.00
L10	-43 946.35	3	234	591.75	R10	-43 710.71	3	235	196.85
L11	-43 947.22	3	234	592.07	R11	-43 681.30	3	235	331.88
L12	-43 792.25	3	235	049.85	R12	-43 667.11	3	235	487.22
L13	-43 792.74	3	235	049.89	R13	-43 665.29	3	235	518.34
L14	-43 741.69	3	235	202.23	R14	-43 634.42	3	236	047.27
L15	-43 712.47	3	235	335.81	R15	-43 614.42	3	236	133.99
L16	-43 698.58	3	235	487.05	R16	-43 581.70	3	236	216.71
L17	-43 665.89	3	236	047.99	R17	-43 541.98	3	236	282.80
L18	-43 645.05	3	236	141.60	R18	-43 525.69	3	236	309.91
L19	-43 610.69	3	236	229.94	R19	-43 437.03	3	236	433.87
L20	-43 553.16	3	236	325.50	R20	-43 421.91	3	236	450.67
L21	-43 551.20	3	236	328.18	R21	-43 197.35	3	236	757.93
L22	-43 420.63	3	236	506.20	R22	-43 083.60	3	236	892.70
L23	-43 208.10	3	236	794.54	R23	-43 068.37	3	236	910.50
L24	-43 135.61	3	236	913.78	R24	-43 001.22	3	236	979.98
L25	-43 103.34	3	236	946.59	R25	-42 909.96	3	237	040.75
L26	-42 985.84	3	237	048.87	R26	-42 790.21	3	237	058.08
L27	-42 859.15	3	237	090.81	R27	-42 646.71	3	237	024.79
L28	-42 742.73	3	237	091.01	R28	-42 497.76	3	236	959.48
L29	-42 620.81	3	237	050.91	R29	-42 403.25	3	236	952.70
L30	-42 526.66	3	237	019.94	R30	-42 250.56	3	237	020.53
L31	-42 440.26	3	237	017.80	R31	-42 149.14	3	237	099.21
L32	-42 352.42	3	237	035.03	R32	-42 098.86	3	237	188.24
L33	-42 255.71	3	237	066.04	R33	-42 089.14	3	237	209.88
L34	-42 188.44	3	237	132.33	R34	-42 066.31	3	237	278.69
L35	-42 131.68	3	237	204.81	R35	-42 060.31	3	237	362.44
L36	-42 121.86	3	237	223.40	R36	-42 079.37	3	237	591.48
L37	-42 098.62	3	237	325.24	R37	-42 097.82	3	237	813.25
L38	-42 096.29	3	237	335.94	R38	-42 136.78	3	238	347.66
L39	-42 096.81	3	237	344.91	R39	-42 165.93	3	238	748.57
L40	-42 111.68	3	237	559.22	R40	-42 175.87	3	238	882.58
L41	-42 128.83	3	237	806.23	R41	-42 213.46	3	239	389.68
L42	-42 167.54	3	238	336.48	R42	-42 236.07	3	239	698.48
L43	-42 200.41	3	238	783.13	R43	-42 249.75	3	239	885.18
L44	-42 208.62	3	238	894.61	R44	-42 249.76	3	239	885.37
L45	-42 244.47	3	239	386.54	R45	-42 286.94	3	240	396.25
L46	-42 268.40	3	239	711.37	R46	-42 335.72	3	241	060.32
L47	-42 278.52	3	239	848.71	R47	-42 365.47	3	241	211.96
L48	-42 281.21	3	239	885.20	R48	-42 387.40	3	241	286.42
L49	-42 308.75	3	240	264.87	R49	-42 548.55	3	241	638.09
L50	-42 325.40	3	240	263.66	R50	-42 573.54	3	241	684.34
L51	-42 385.06	3	241	087.65	R51	-42 575.64	3	241	688.14
					Vel Sheet 4 Van of 5 P1146/19				

PADRESERWE KOÖRDINATE / ROAD RESERVE CO-ORDINATES									
LINKERKANT/LEFT HAND SIDE					REGTERKANT/RIGHT HAND SIDE				
	Y		X	WG 27°		Y		X	
L52	-42 389.89	3	241 095.45		R52	-42 594.94	3	241 710.67	
L53	-42 390.80	3	241 167.00		R53	-42 644.79	3	241 773.41	
L54	-42 413.09	3	241 254.30		R54	-42 705.20	3	241 830.72	
L55	-42 518.75	3	241 480.60		R55	-43 262.10	3	242 254.09	
L56	-42 629.04	3	241 673.97		R56	-43 310.41	3	242 289.61	
L57	-42 679.89	3	241 629.03		R57	-43 328.28	3	242 302.75	
L58	-43 215.19	3	242 100.88		R58	-43 411.00	3	242 344.10	
L59	-43 267.33	3	242 137.98		R59	-43 670.50	3	242 386.14	
L60	-43 326.43	3	242 233.20		R60	-43 680.39	3	242 387.09	
L61	-43 374.47	3	242 267.30						
L62	-43 457.89	3	242 299.37						
L63	-43 568.49	3	242 304.30						
L64	-43 666.60	3	242 293.09						
L65	-43 742.20	3	242 300.14						
L66	-43 793.25	3	242 280.41						
L67	-43 759.06	3	242 332.50						
L68	-43 742.26	3	242 358.11						
L69	-43 717.81	3	242 367.43						
L70	-43 702.54	3	242 374.37						

DEPARTMENT OF TRANSPORT

NO. 901

21 September 2021

**THE SOUTH AFRICAN NATIONAL ROADS
AGENCY SOC LIMITED**

Registration No: 1998/009584/30

DECLARATION AMENDMENT OF NATIONAL ROAD N8 SECTION 12

AMENDMENT OF DECLARATION No. 459 OF 2009.

By virtue of Section 40 (1)(b) of The South African National Roads Agency Limited and National Roads Act, 1998 (Act No. 7 of 1998), I hereby amend Declaration No. 459 of 2009 by substituting it in its entirety, with the accompanying sheets 1 to 23 of Plan No. P1142/19.

(National Road N8 Section 12: Thaba Nchu – Ladybrand)**MINISTER OF TRANSPORT**

DEPARTEMENT VAN VERVOER

NO. 901

21 September 2021

**DIE SUID-AFRIKAANSE NASIONALE
PADAGENTSKAP MSB BEPERK**

Registrasie No: 1998/009584/30


VERKLARING WYSIGING VAN NASIONALE PAD N8 SEKSIE 12

WYSIGING VAN VERKLARING No. 459 VAN 2009.


Kragtens Artikel 40(1)(b) van die Wet op die Suid-Afrikaanse Nasionale Padagentskap Beperk en op Nasionale Paaie, 1998 (Wet No. 7 van 1998), wysig ek hiermee Verklaring No. 459 van 2009 deur dit in sy geheel te vervang, met bygaande velle 1 tot 23 van Plan No. P1142/19.

(Nasionale Pad N8 Seksie 12: Thaba Nchu – Ladybrand)


MINISTER VAN VERVOER

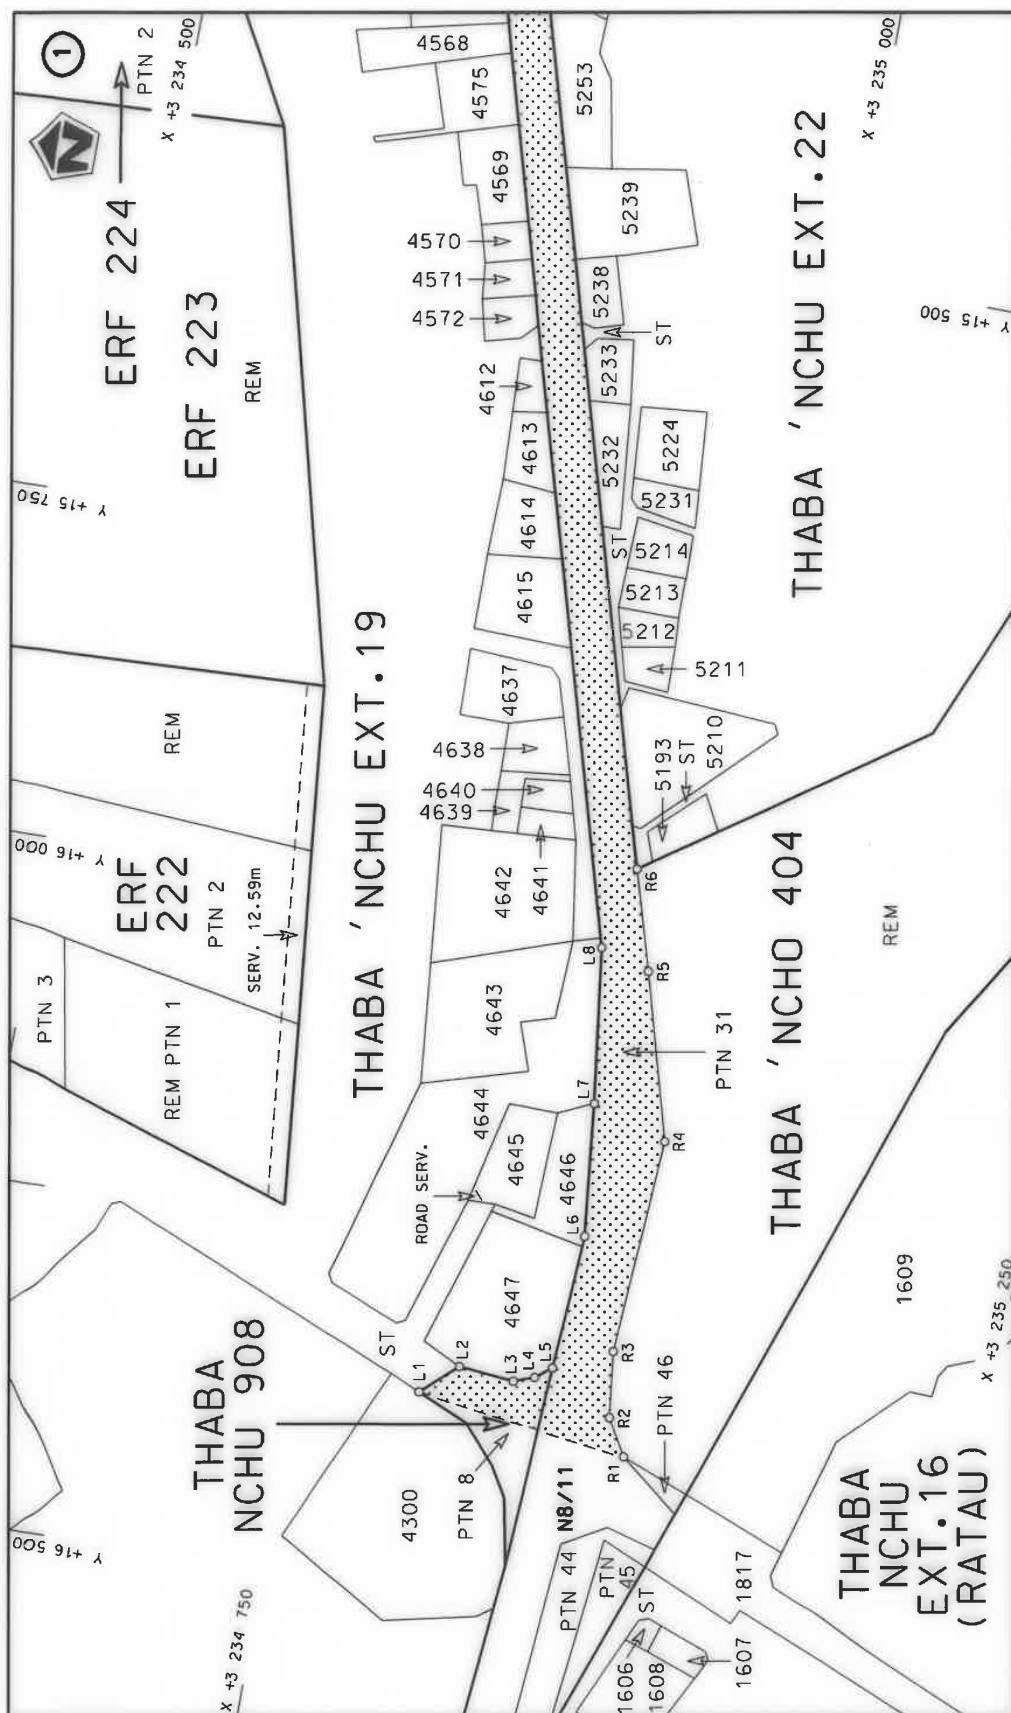


Die Suid Afrikaanse Nasionale Padagentskap MSB Bpk The South African National Roads Agency SOC Ltd	Die figuur getoon The figure shown	steldie padreserwe voor van 'n gedeelte represents the road reserve of a portion van Nasionale Roete N8 of National Route	Vel Sheet 1 of 23 Plan P1142/19
---	---------------------------------------	--	---------------------------------------

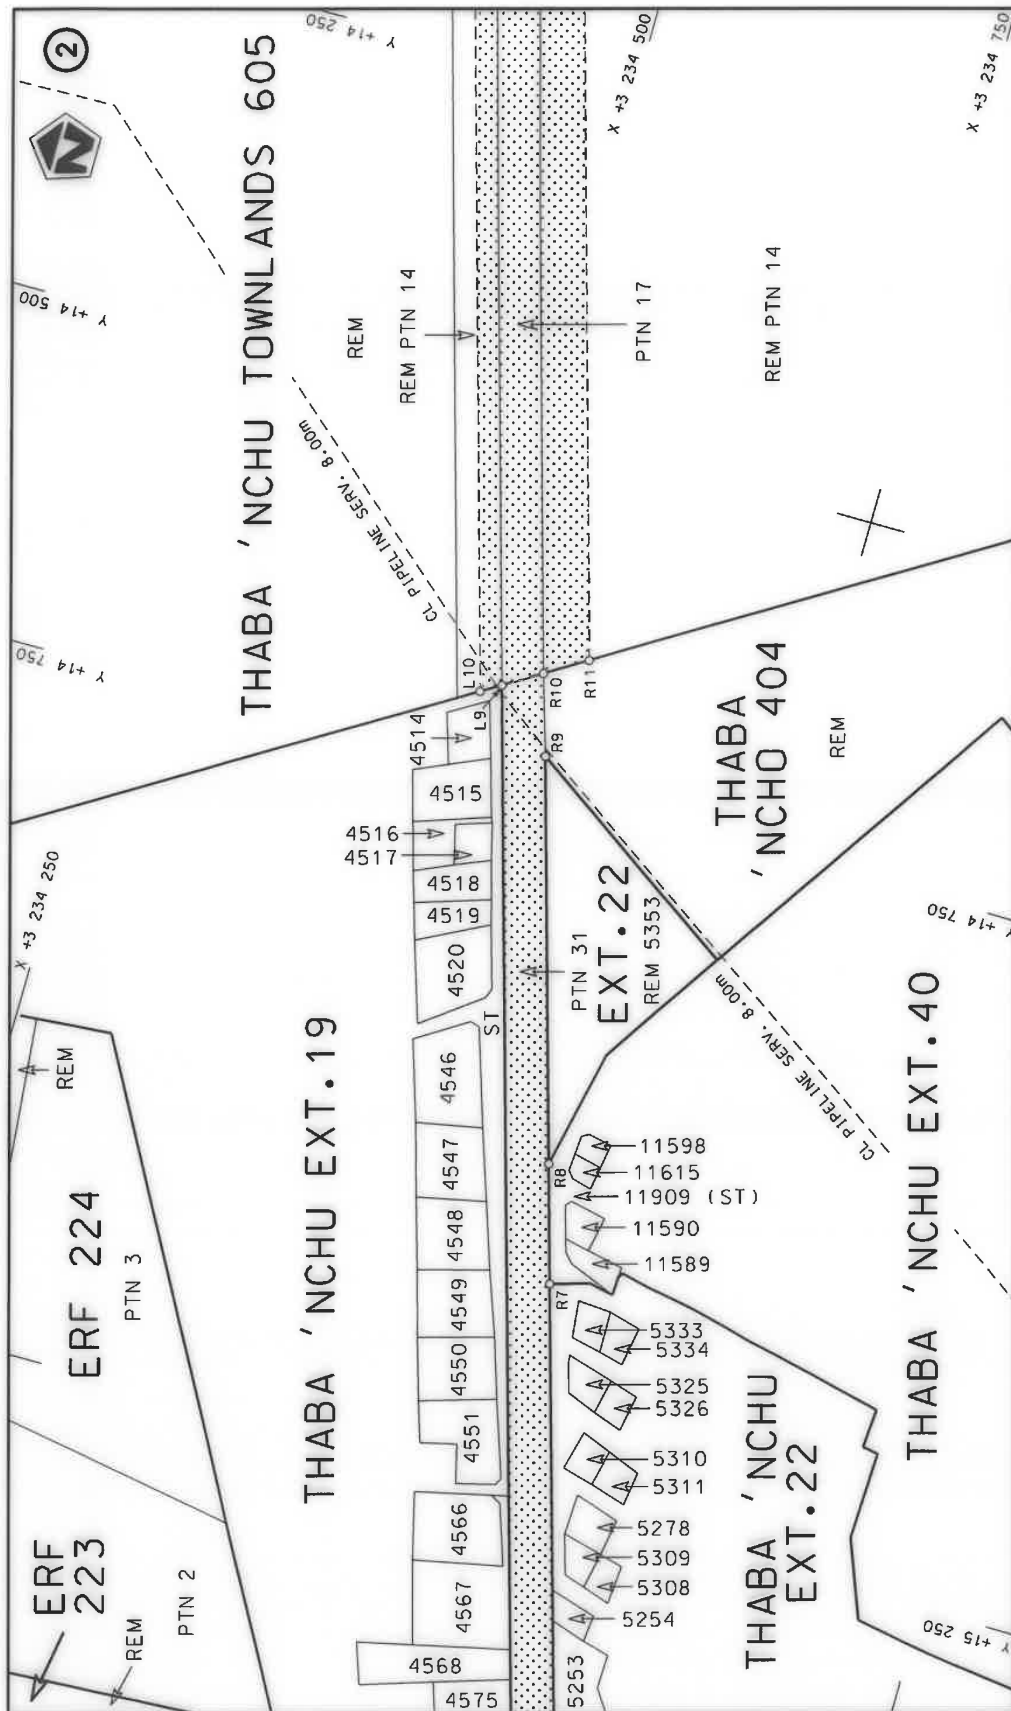


Die Suid Afrikaanse Nasionale Padagentskap MSB Bpk The South African National Roads Agency SOC Ltd	Die figuur getoon The figure shown		steldie padreserwe voor van 'n gedeelte represents the road reserve of a portion van Nasionale Roete of National Route	12 Seksie Section	Plan P1142/19	Vel Sheet 2 of 23
---	---------------------------------------	---	---	-------------------------	------------------	-------------------------

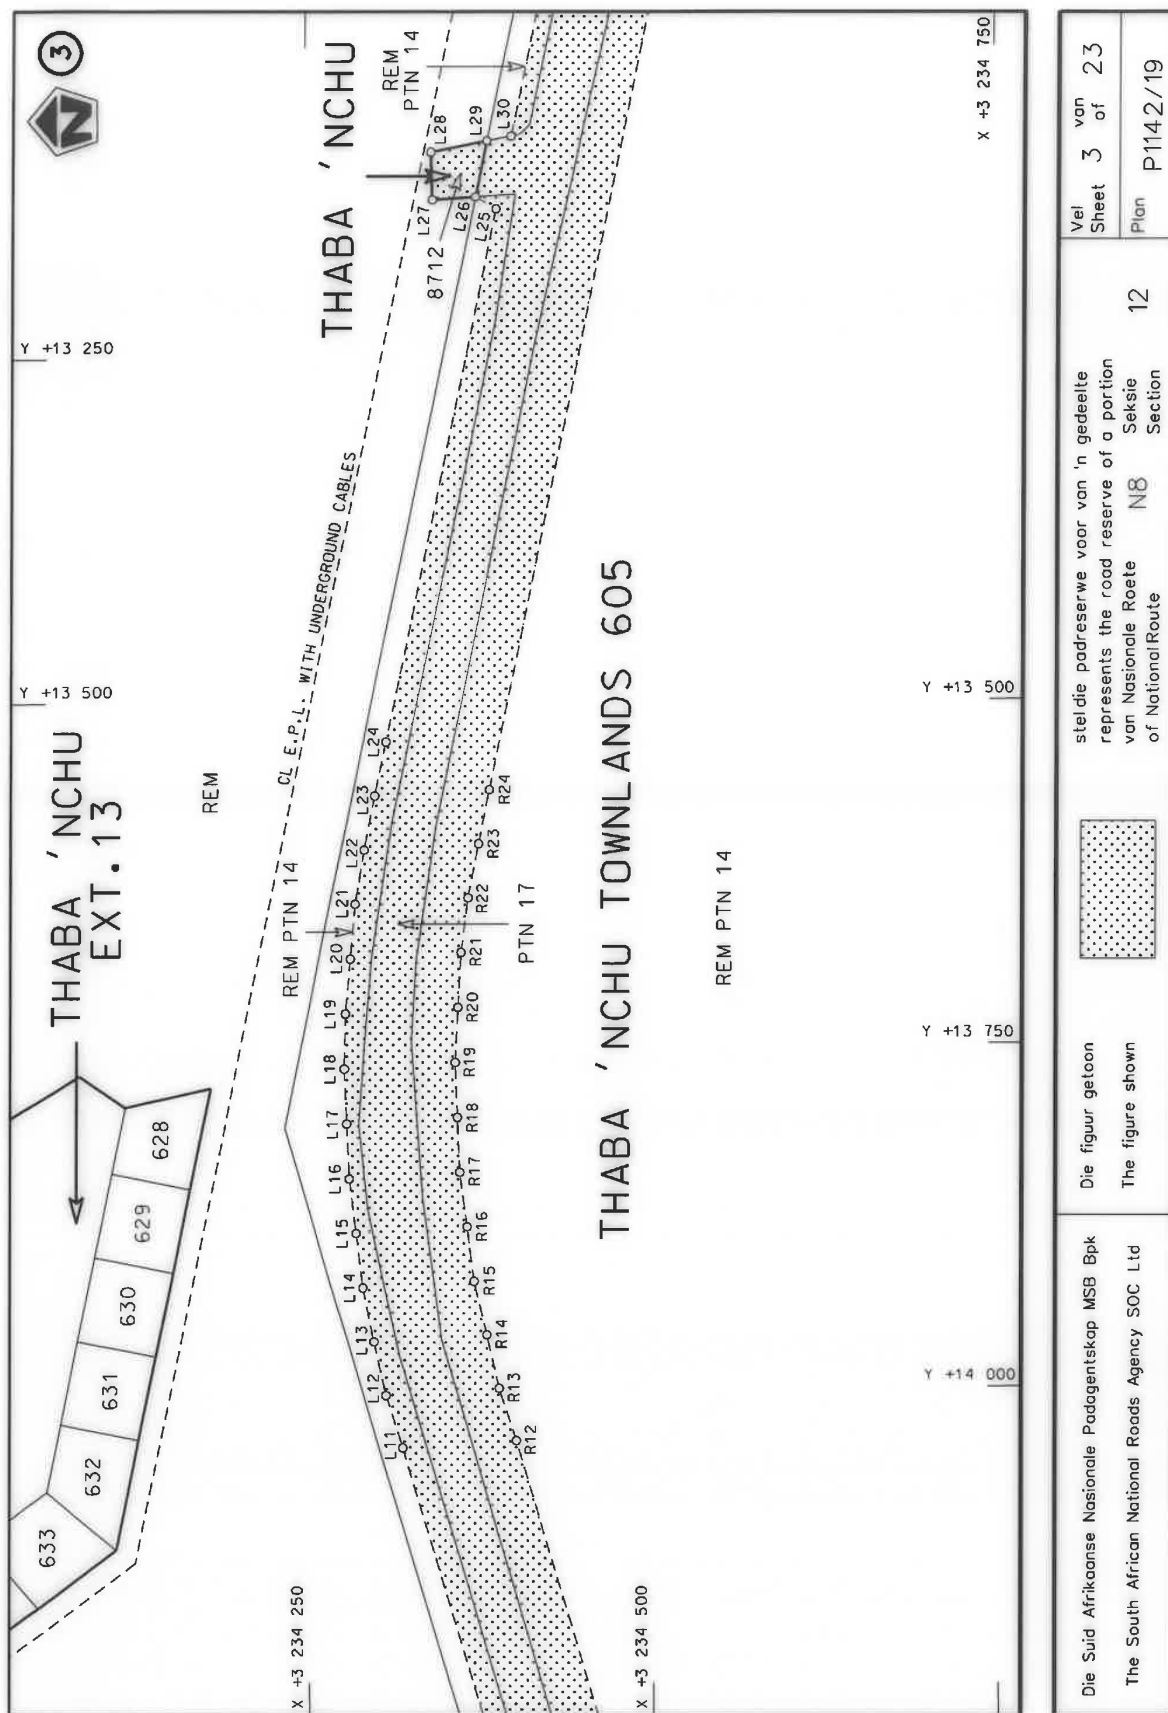


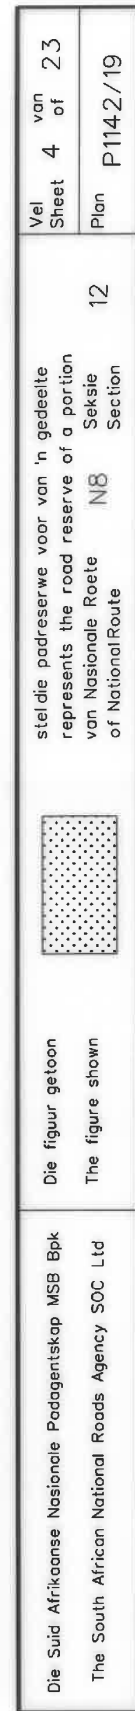




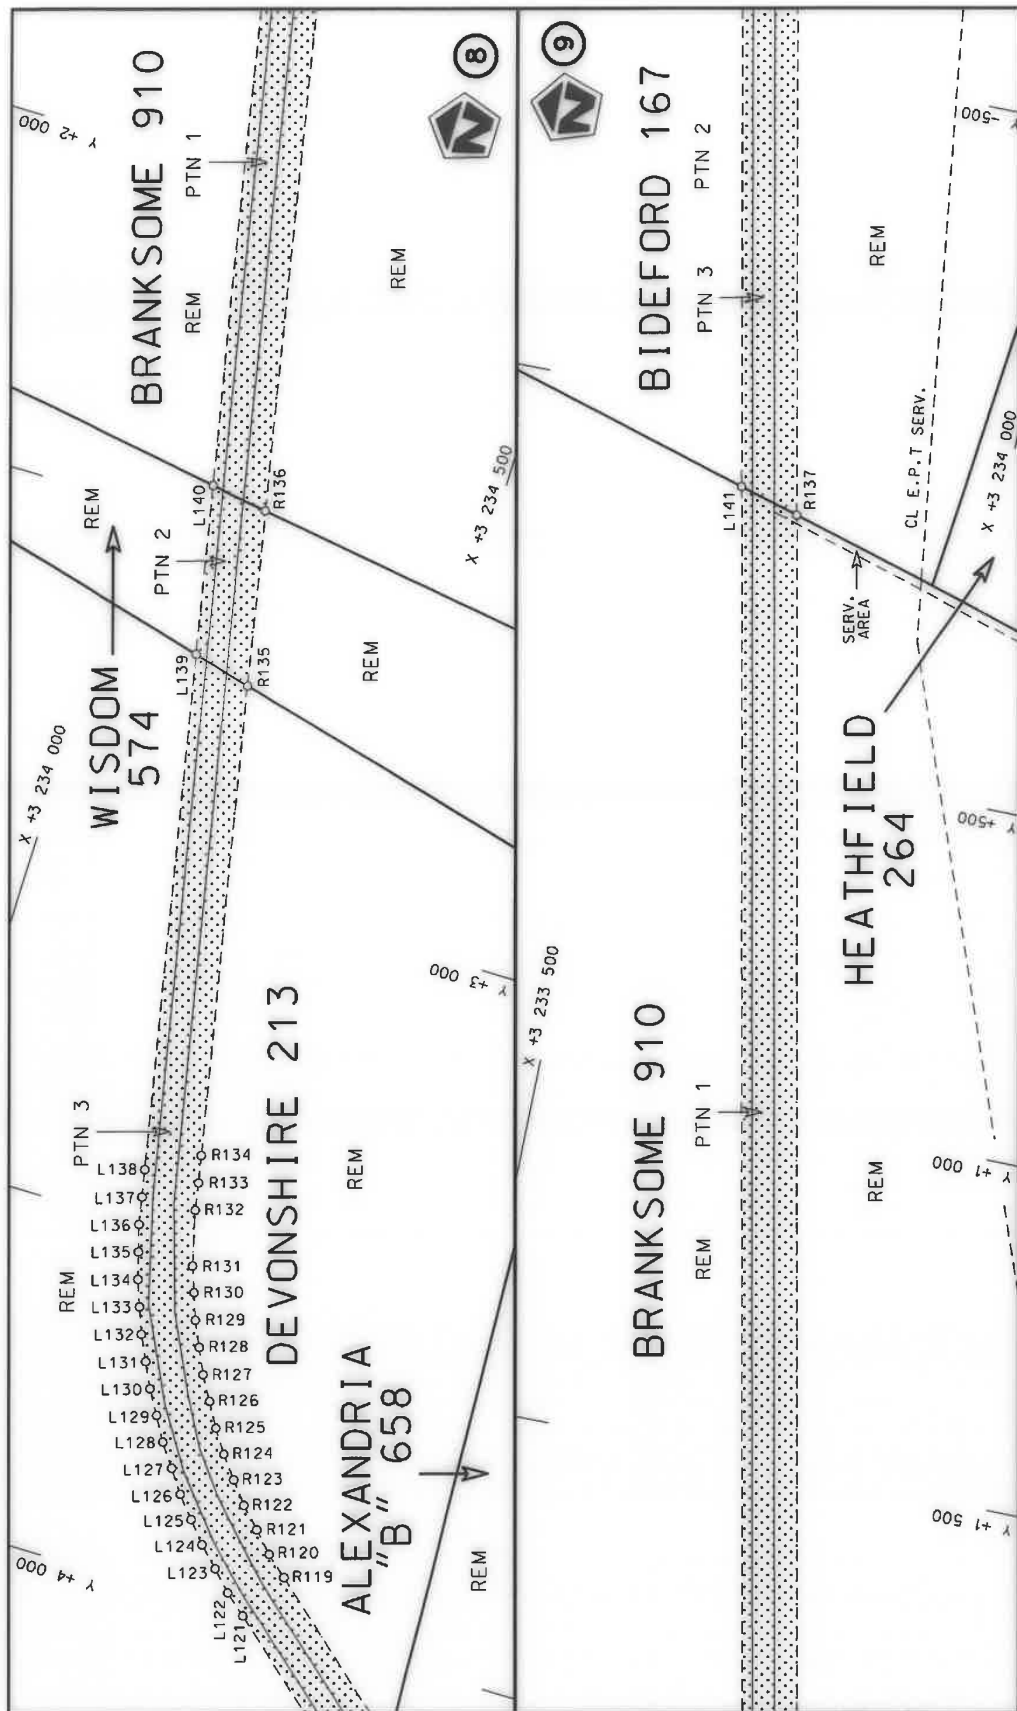

Die Suid Afrikaanse Nasionale Padagentskap MSB Bpk The South African National Roads Agency SOC Ltd	Die figuur getoon The figure shown		steldie padreserwe voor van 'n gedeelte represents the road reserve of a portion van Nasionale Roete N8 of National Route	Vel Sheet 6 of 23 Plan P1142/19
---	---------------------------------------	---	--	---------------------------------------

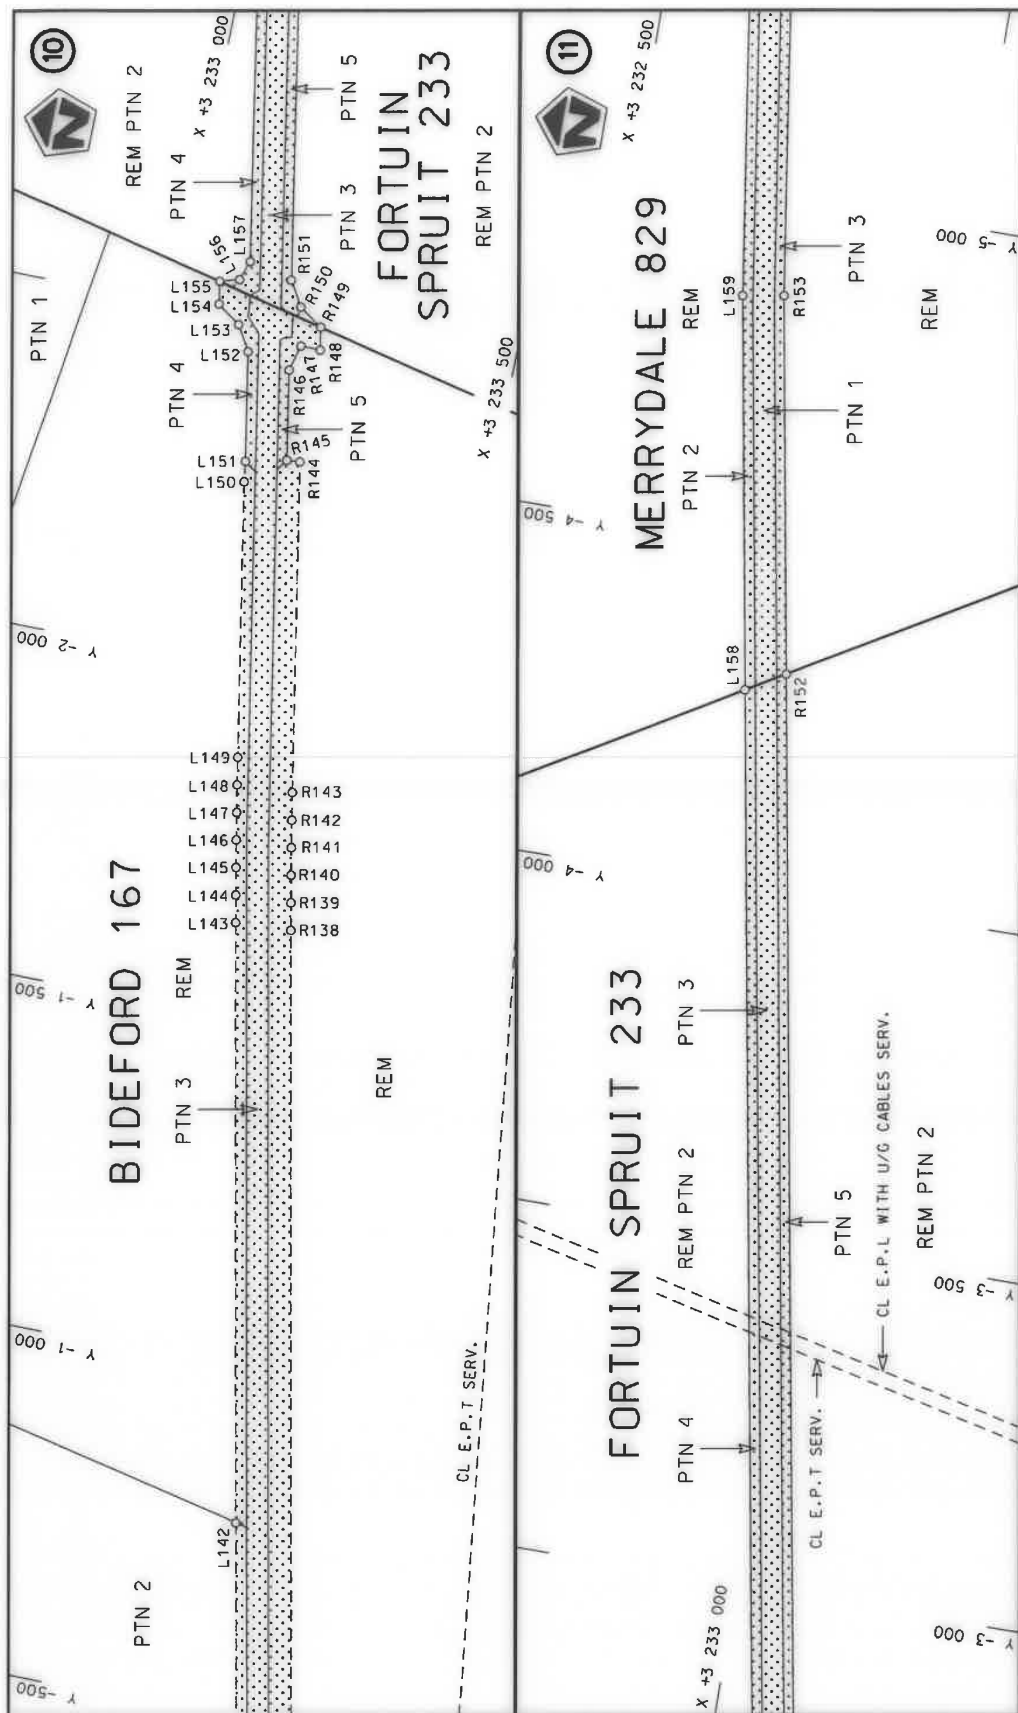

Die Suid Afrikaanse Nasionale Padagentskap MSB Bpk The South African National Roads Agency SOC Ltd	Die figuur getoon The figure shown	stel die padreserwe voor van 'n gedeelte represents the road reserve of a portion van Nasionale Roete N8 of National Route 12 Seksie Section	Vel Sheet 7 van of 23 Plan P1142/19
---	---------------------------------------	---	---

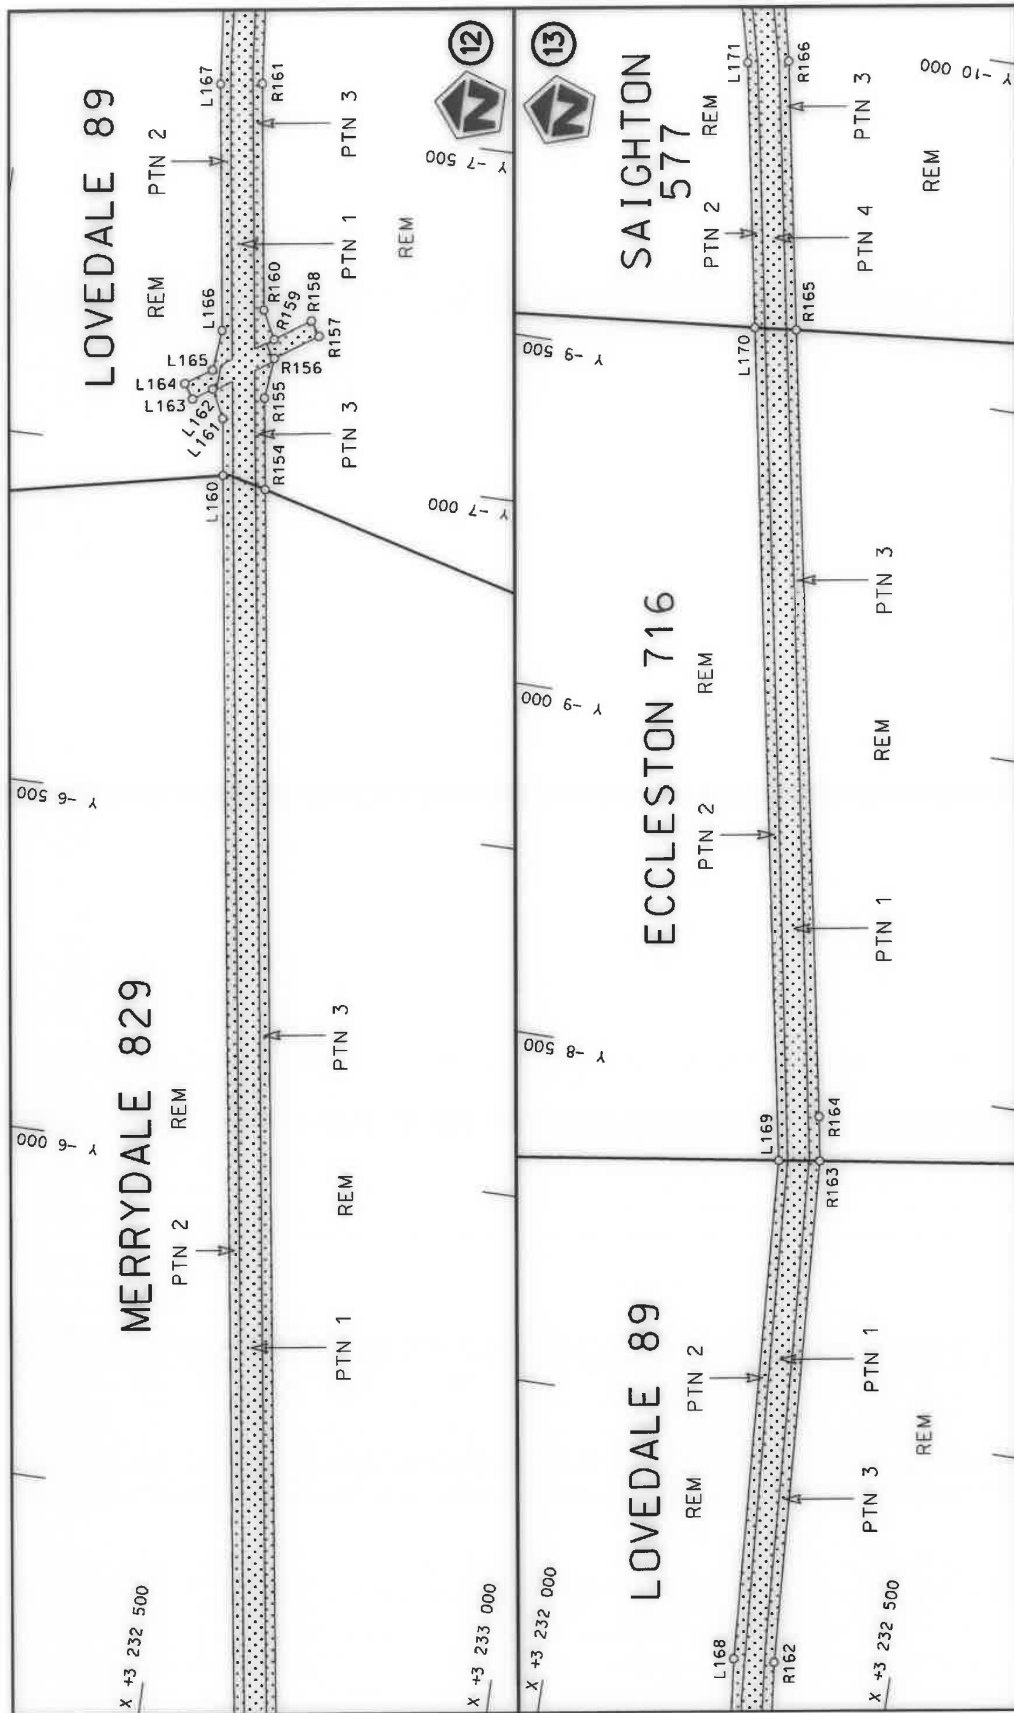

steldie padreserwe voor van 'n gedeelte
represents the road reserve of a portion
van Nasionale Roete N8 Seksie
of National Route Section




Die figuur getoon
The figure shown


Die Suid Afrikaanse Nasionale Padagentskap MSB Bpk
The South African National Roads Agency SOC Ltd

Vel van 8 of 23
Sheet 8 of 23
Plan P1142/19


12

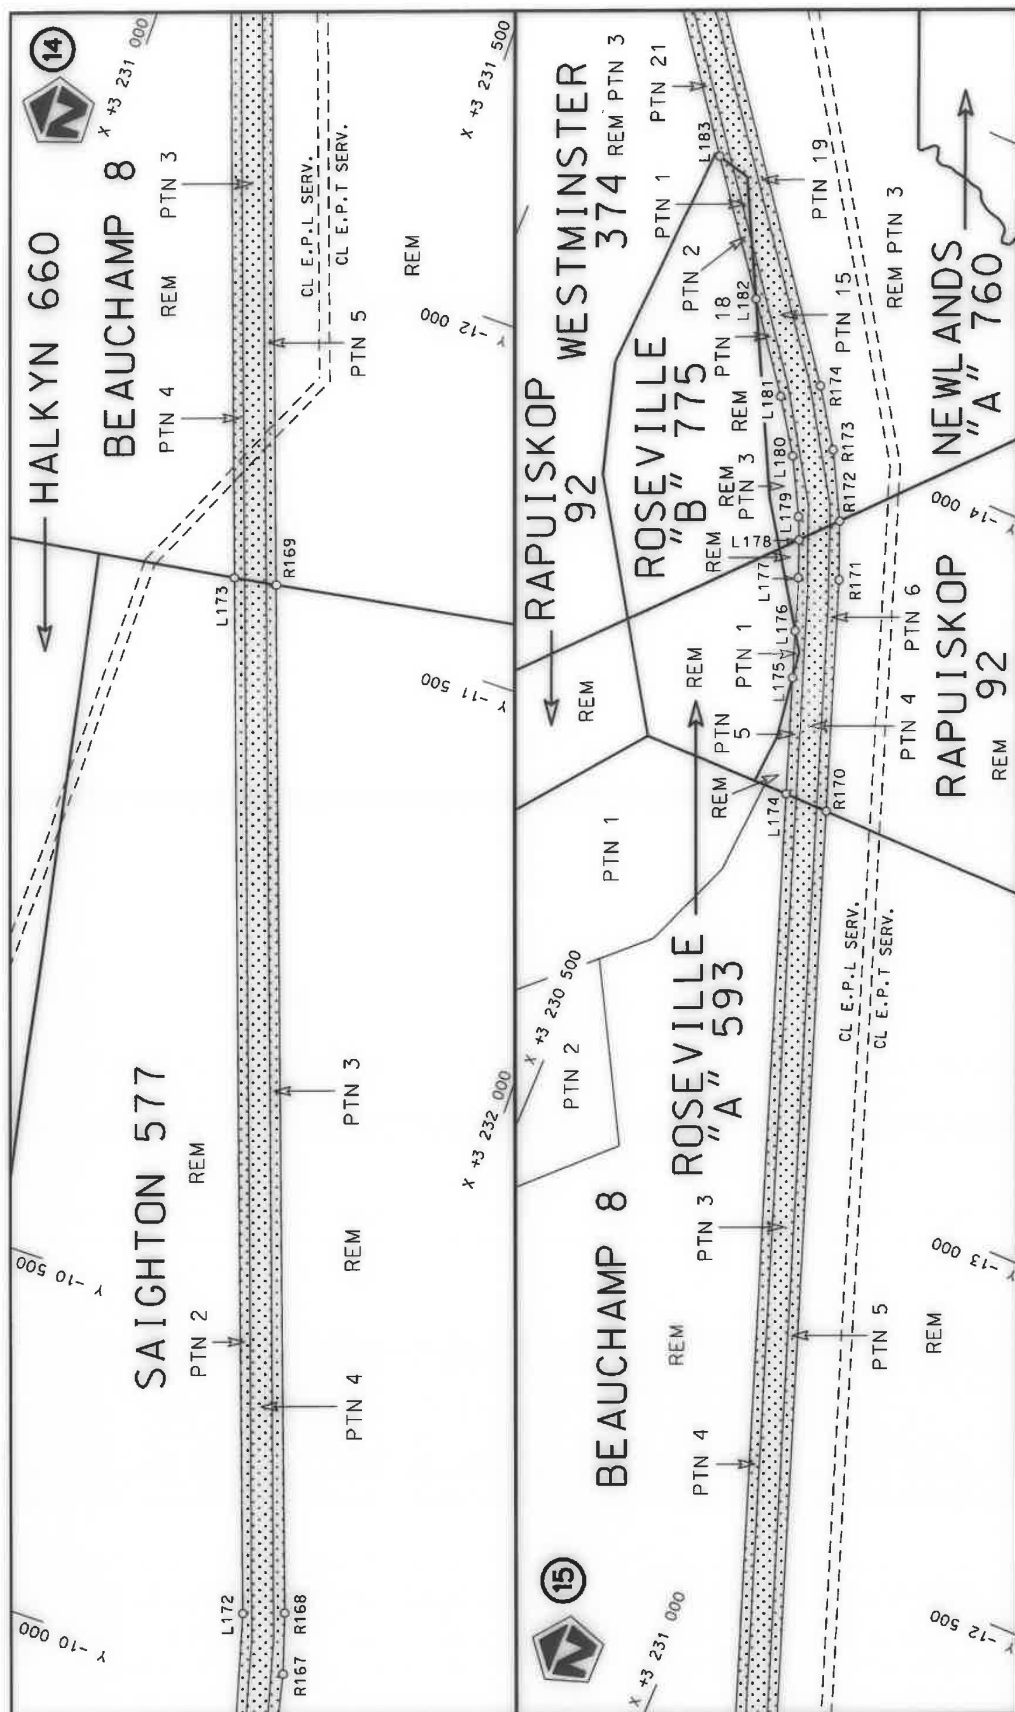

Die Suid Afrikaanse Nasionale Padagentskap MSB Bpk The South African National Roads Agency SOC Ltd	Die figuur getoon The figure shown	steldie podreserwe voor van 'n gedeelte represents the road reserve of a portion van Nasionale Roete N8 of National Route	Vel Sheet 9 of 23 Plan P1142/19
---	---------------------------------------	--	---------------------------------------

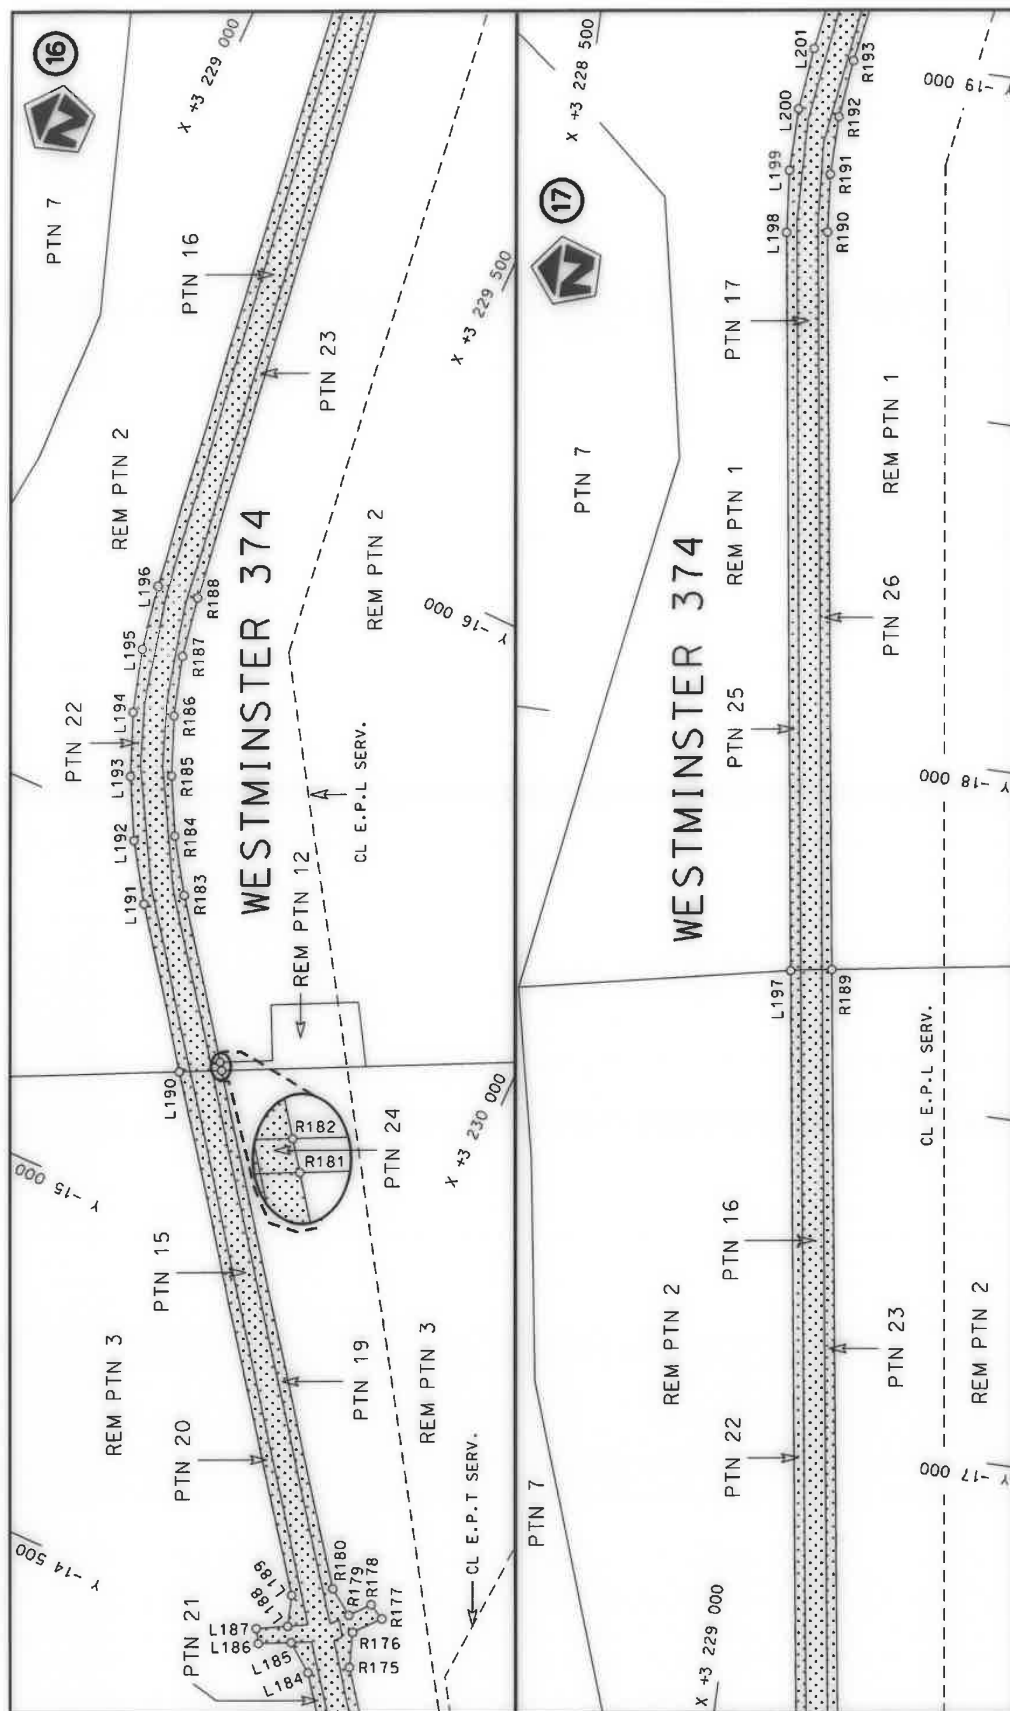

Die Suid Afrikaanse Nasionale Padagentskap MSB Bpk The South African National Roads Agency SOC Ltd	Die figuur getoon The figure shown		stelt die padreserwe voor van 'n gedeelte represents the road reserve of a portion	12	Vel Sheet	van of	23
			van Nasionale Roete of National Route	N8 Sekte Section	Plan	P1142/19	

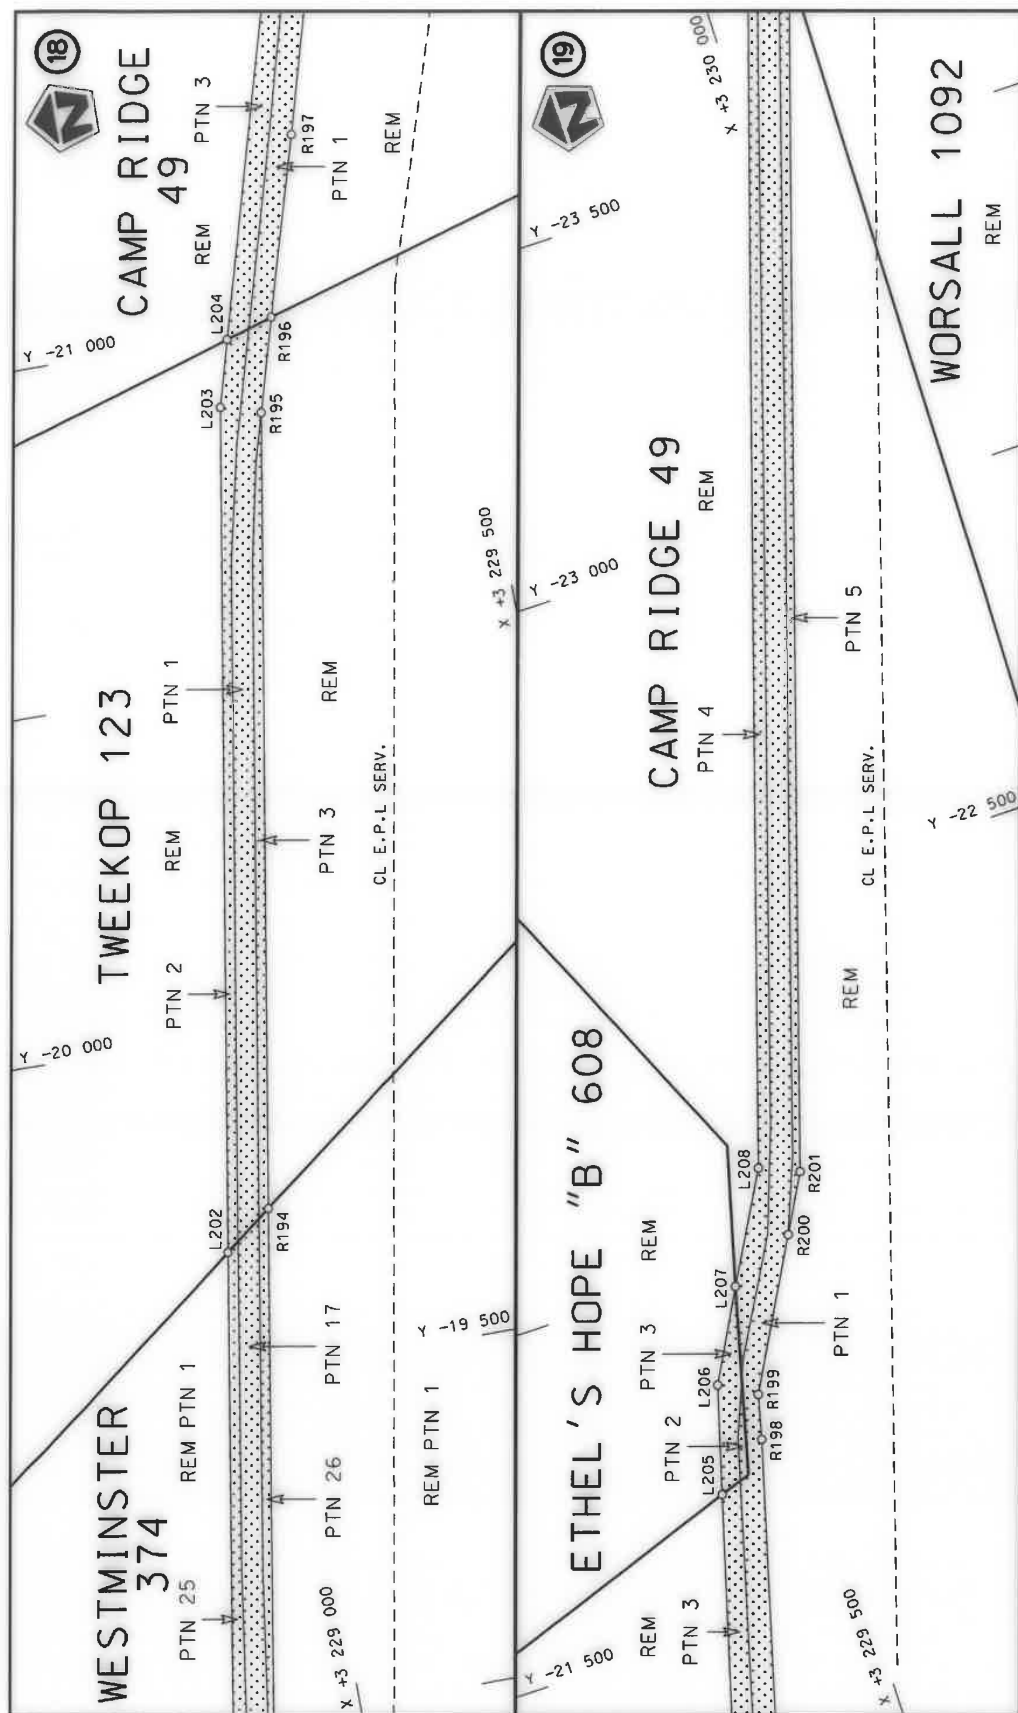

Die Suid Afrikaanse Nasionale Padagentskap MSB Bpk
The South African National Roads Agency SOC Ltd


Die figuur getoon
The figure shown




steldie padreserwe voor van 'n gedeelte
represents the road reserve of a portion
van Nasionale Roete N8
of National Route

12


Vel
Sheet 11 of 23
Plan P1142/19

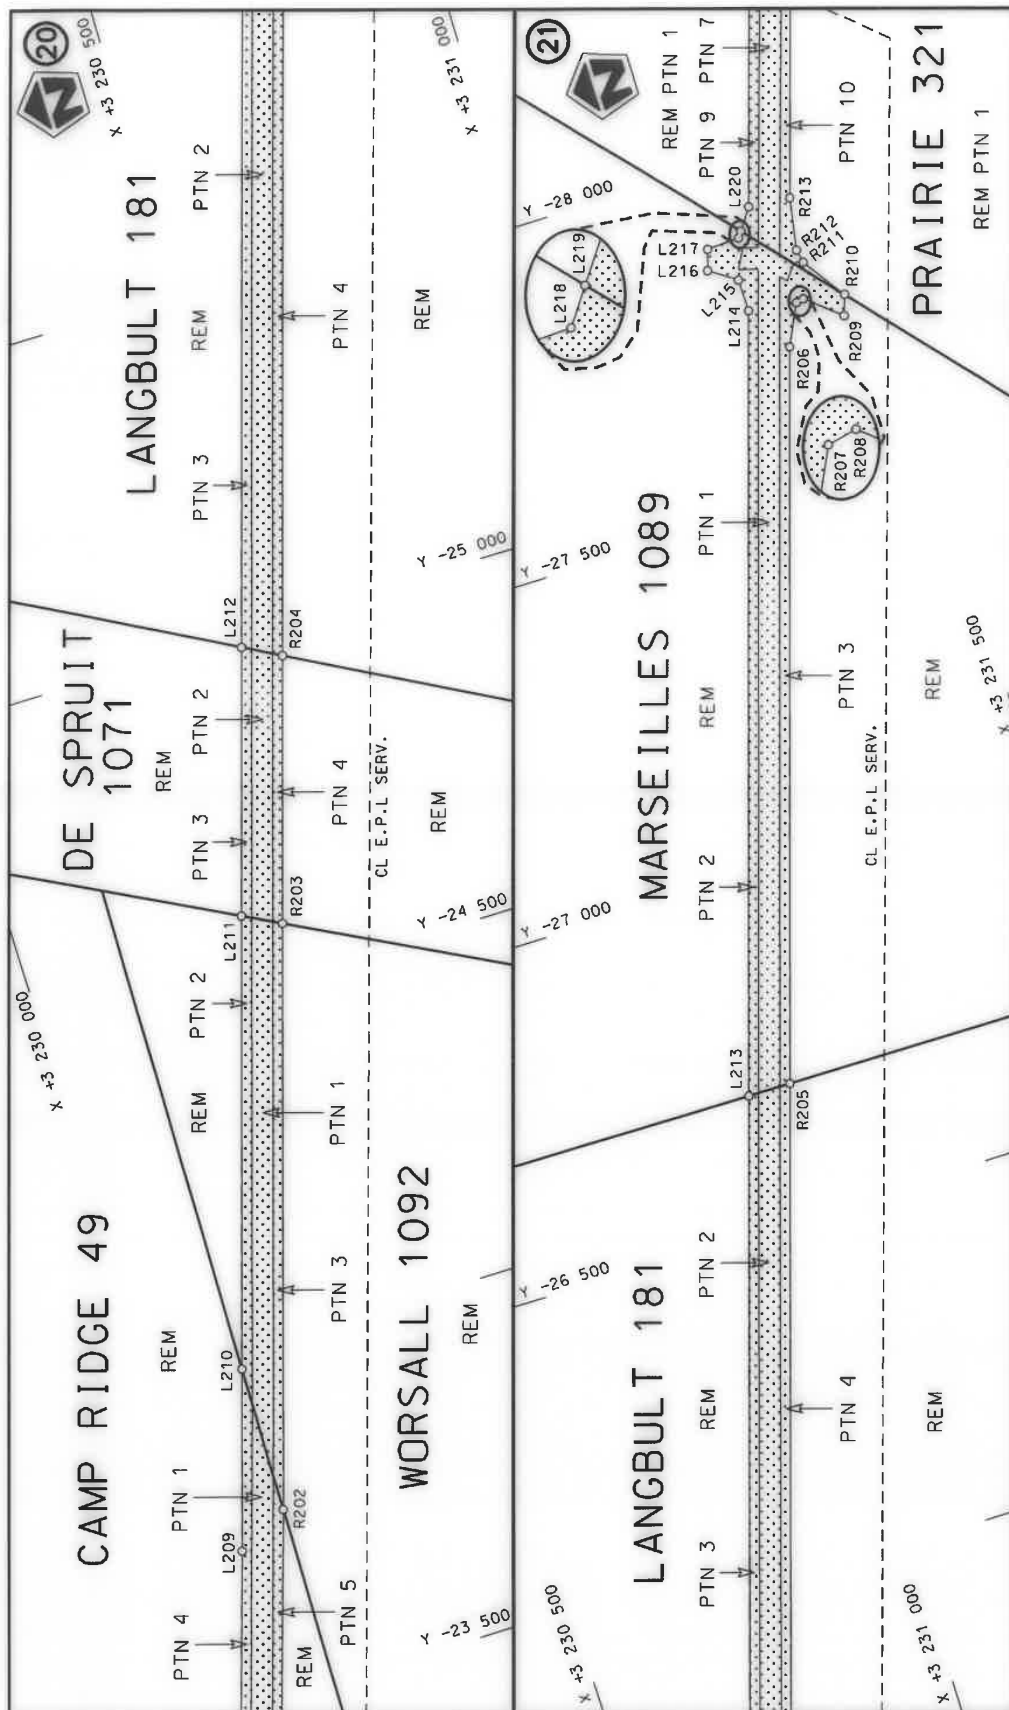

Die Suid Afrikaanse Nasionale Padagentskap MSB Bpk	Die figuur getoon		steldie padreserwe voor van 'n gedeelte represents the road reserve of a portion van Nasionale Roete NB of National Route	Vel Sheet	12 of	23
The South African National Roads Agency SOC Ltd	The figure shown			12	Plan	P1142/19

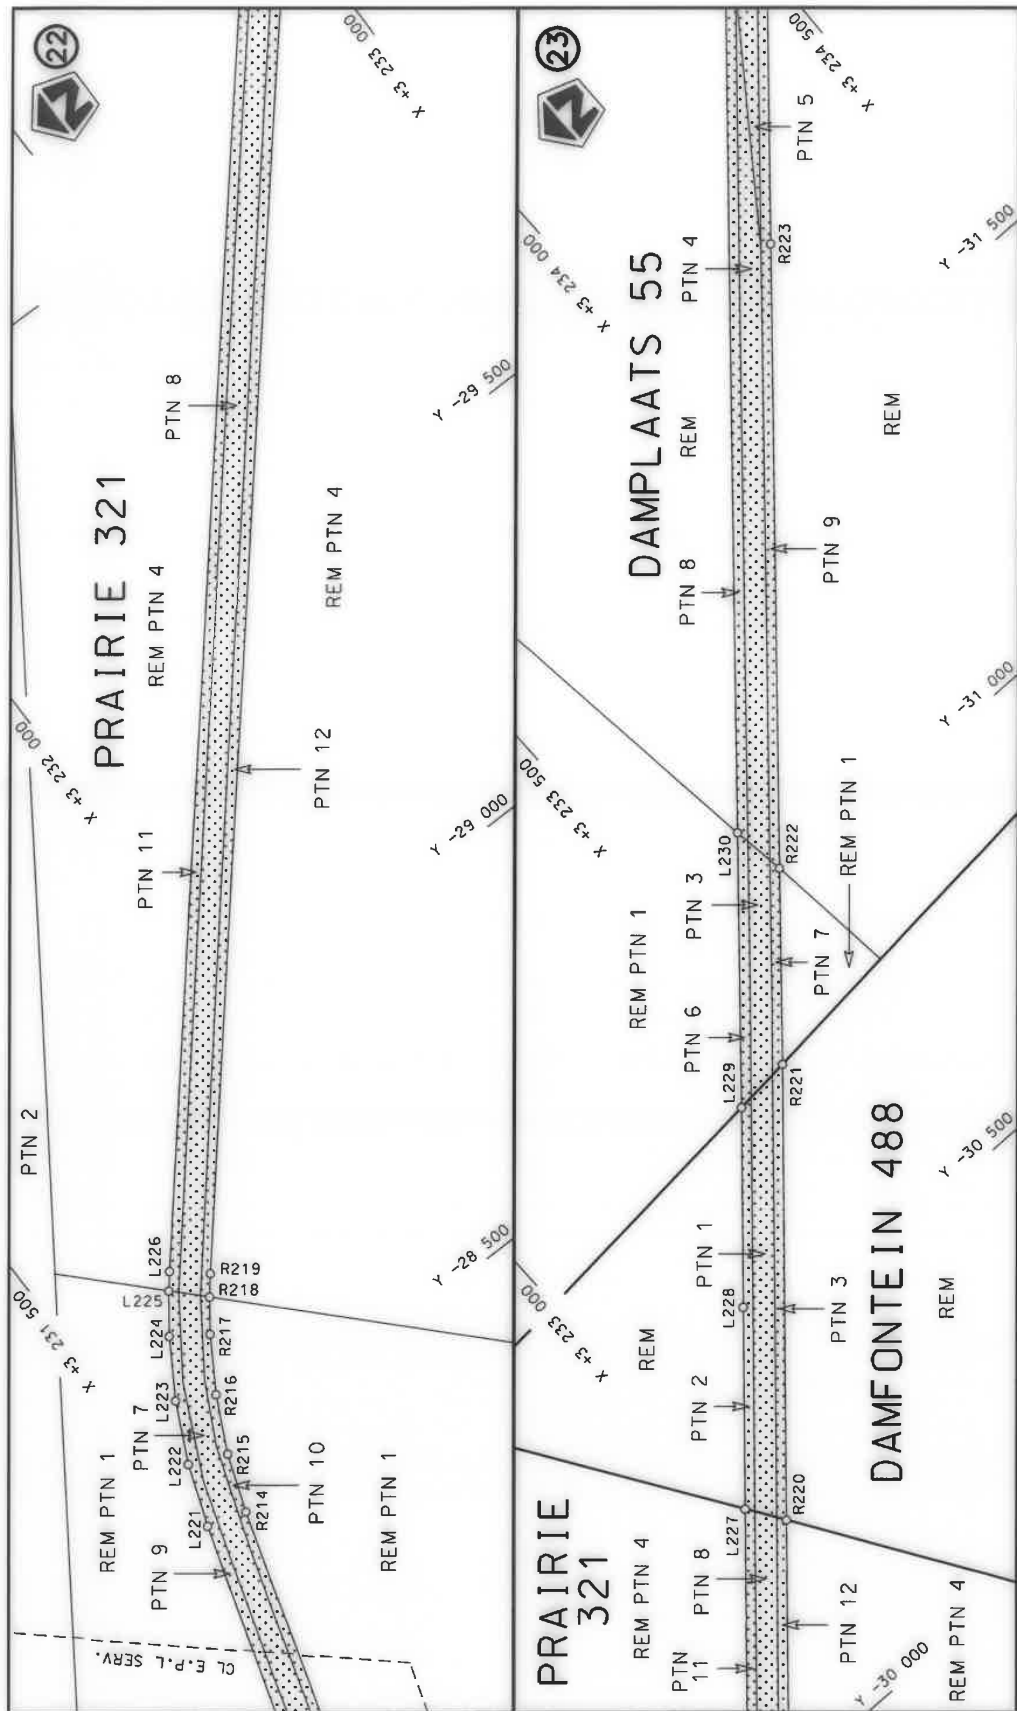

Die Suid Afrikaanse Nasionale Padagentskap MSB Bpk The South African National Roads Agency SOC Ltd	Die figuur getoon The figure shown	steldie padreserwe voor van 'n gedeelte represents the road reserve of a portion van Nasionale Roete N8 of National Route Section	Vel Sheet 13 of 23 Plan P1142/19
---	---------------------------------------	--	--

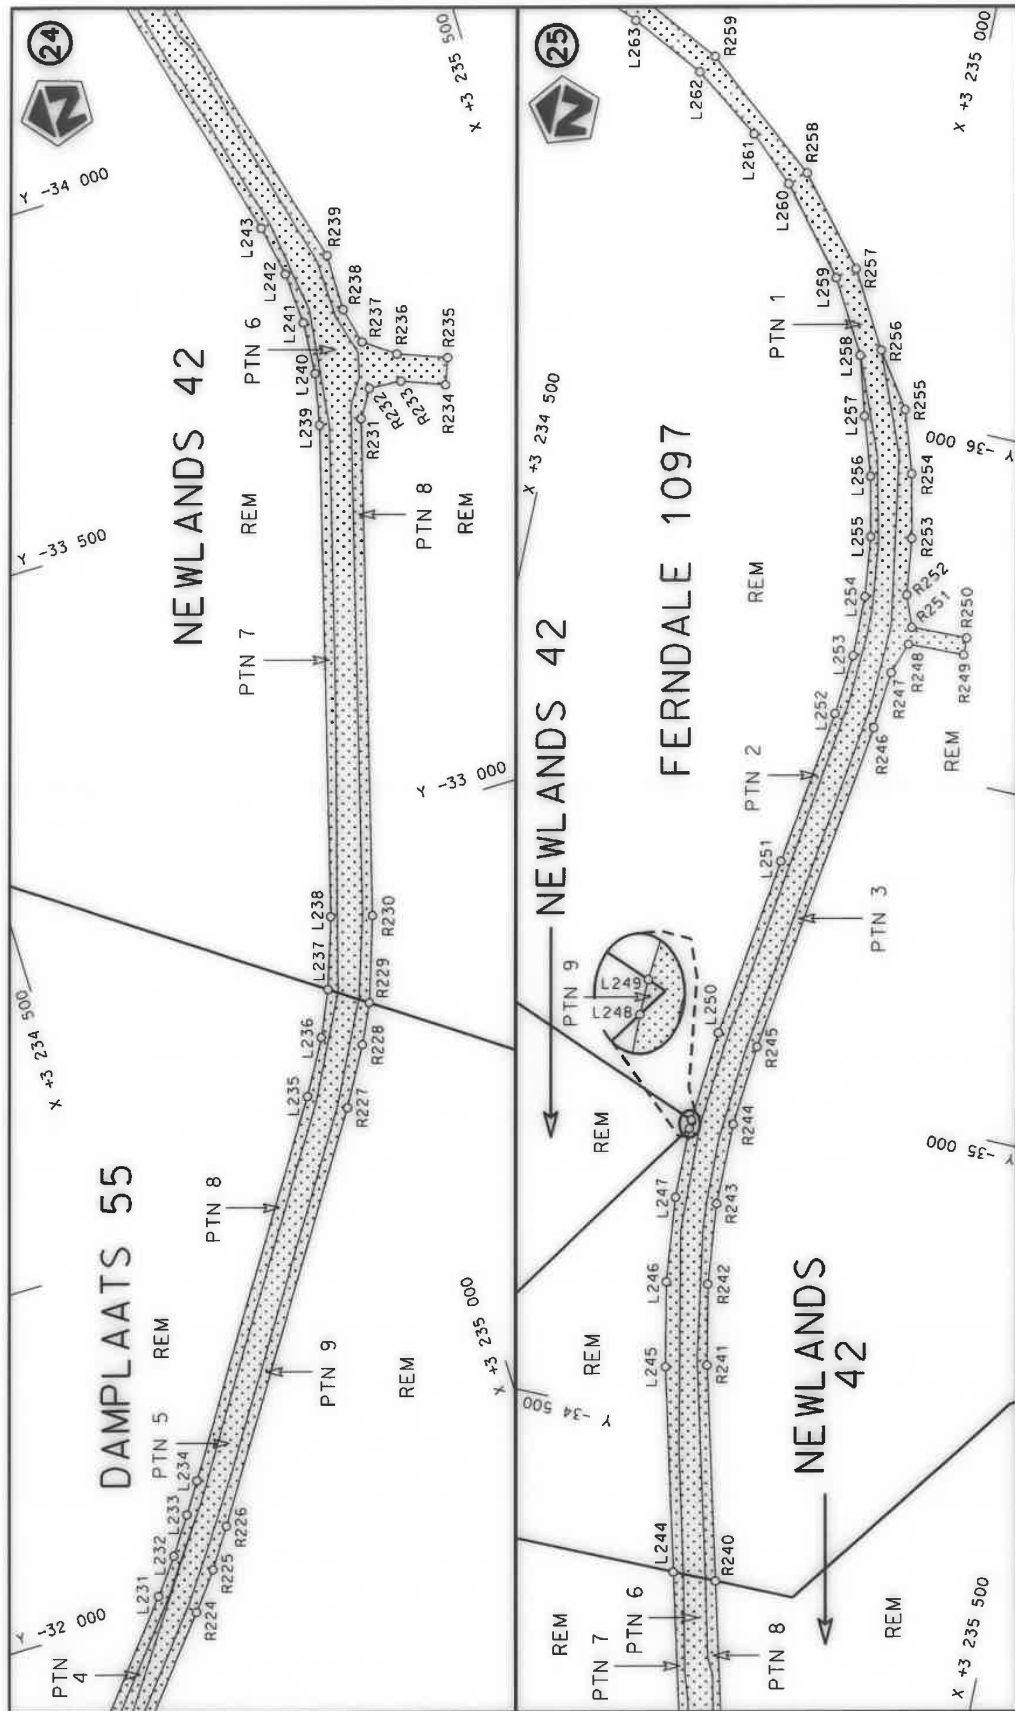


Die Suid Afrikaanse Nasionale Padagentskap MSB Bpk
The South African National Roads Agency SOC Ltd


Die figuur getoon
The figure shown

steeldie padreserwe voor van 'n gedeelte
represents the road reserve of a portion
van Nasionale Roete N8 Seksie Section
of National Route

Vel van
Sheet 14 of 23
Plan P1142/19

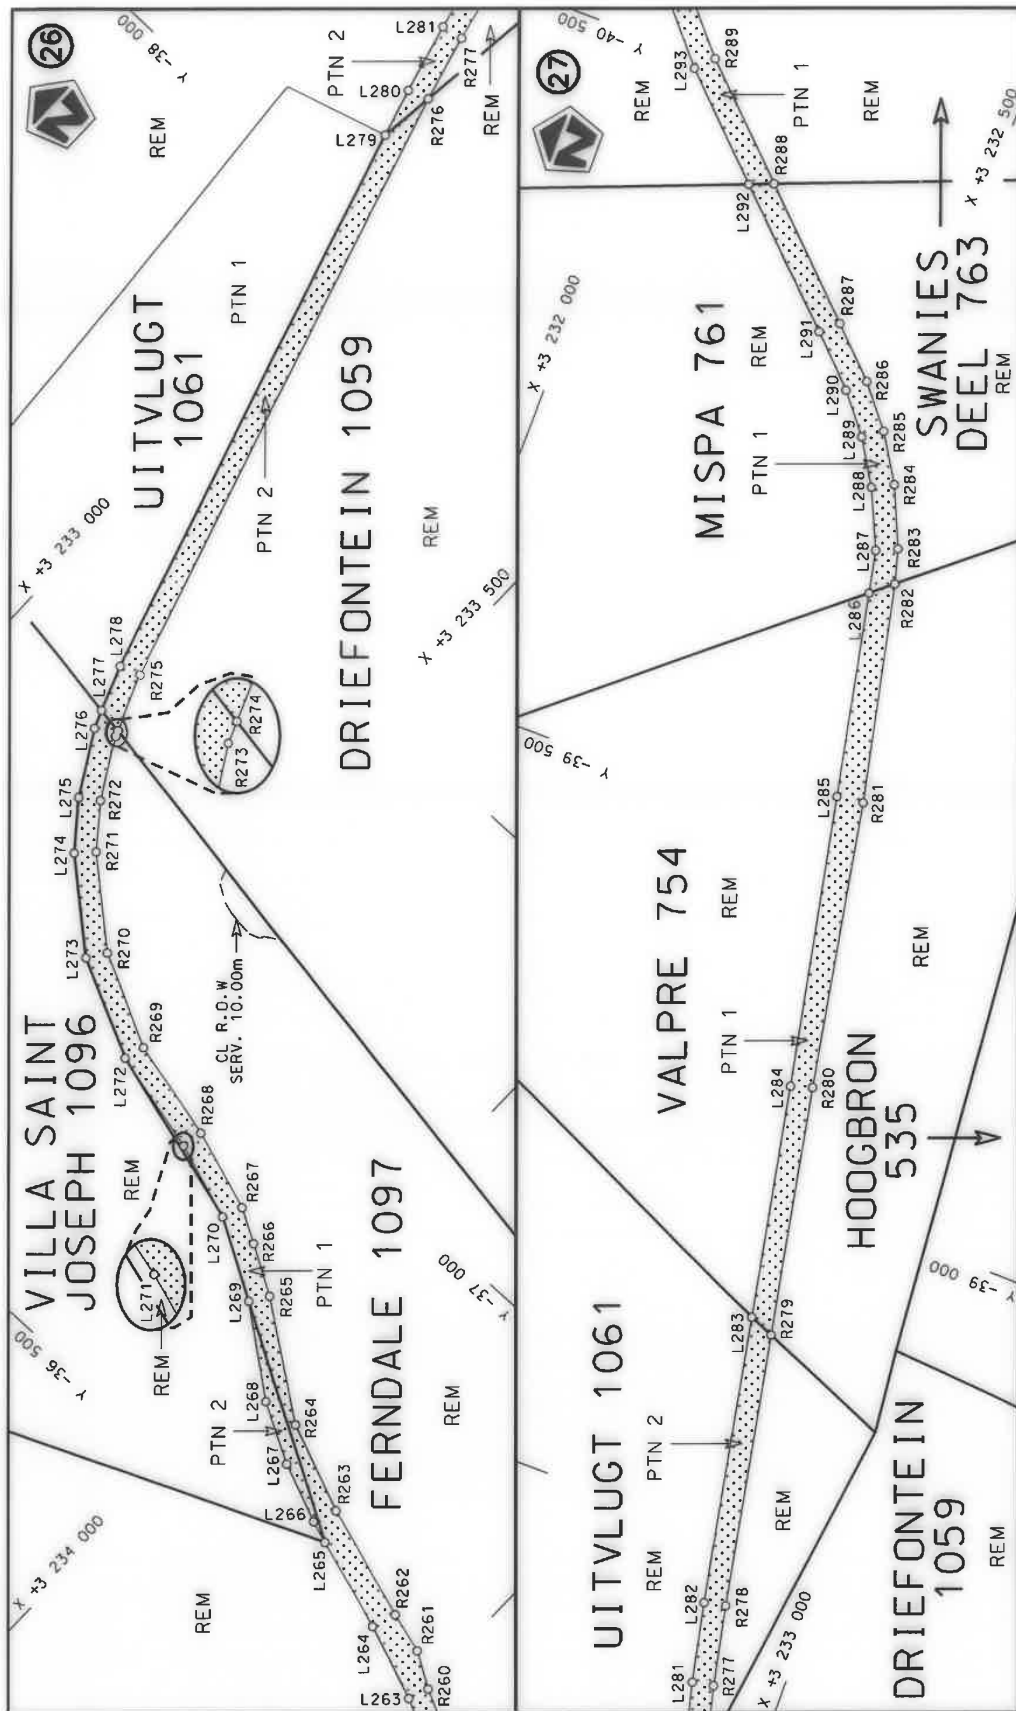

Die Suid Afrikaanse Nasionale Padagentskap MSB Bpk The South African National Roads Agency SOC Ltd	Die figuur getoon The figure shown	 steldie padreserwe voor van 'n gedeelte represents the road reserve of a portion van Nasionale Roete N8 of National Route	Vel Sheet 15 of 23 Plan P1142/19
---	---------------------------------------	--	--

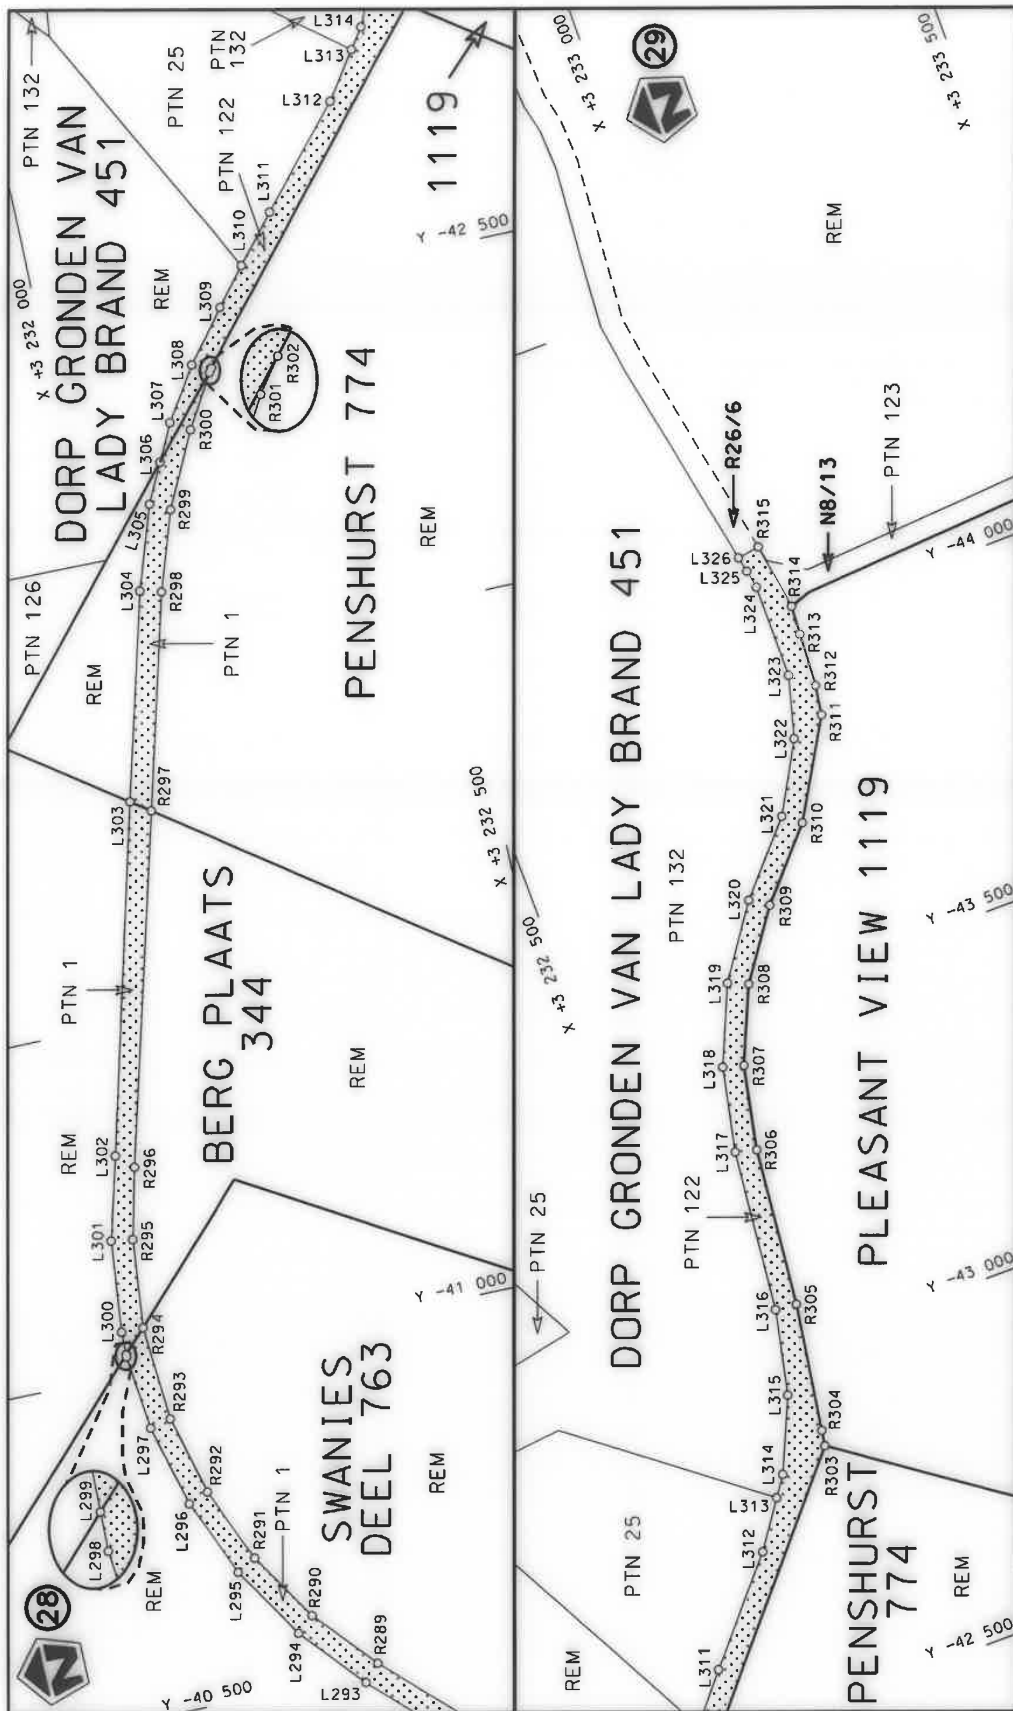

steldie padreserwe voor van 'n gedeelte
represents the road reserve of a portion
van Nasionale Roete N8 Seksie
of National Route Section



Die figuur getoon
The figure shown

Die Suid Afrikaanse Nasionale Padagentskap MSB Bpk
The South African National Roads Agency SOC Ltd

Vel
Sheet 16 of 23
Plan P1142/19

12

PADRESERWE KOÖRDINATE / ROAD RESERVE CO-ORDINATES									
LINKERKANT/LEFT HAND SIDE					REGTERKANT/RIGHT HAND SIDE				
	Y		X	WG 27°		Y		X	
L1	16 348.51	3	234	836.88	R1	16 368.60	3	234	992.05
L2	16 325.24	3	234	862.36	R2	16 342.49	3	234	976.84
L3	16 328.87	3	234	902.90	R3	16 294.57	3	234	970.92
L4	16 323.31	3	234	917.84	R4	16 137.80	3	234	979.90
L5	16 314.22	3	234	929.68	R5	16 018.12	3	234	945.71
L6	16 215.92	3	234	935.19	R6	15 946.34	3	234	924.33
L7	16 119.65	3	234	924.65	R7	15 095.18	3	234	675.90
L8	16 007.04	3	234	909.45	R8	15 011.43	3	234	651.46
L9	14 685.84	3	234	523.73	R9	14 726.94	3	234	568.43
L10	14 694.46	3	234	509.60	R10	14 669.44	3	234	550.58
L11	14 041.79	3	234	318.76	R11	14 651.27	3	234	580.32
L12	14 003.58	3	234	306.94	R12	14 036.99	3	234	400.70
L13	13 964.49	3	234	298.46	R13	13 998.85	3	234	388.64
L14	13 925.33	3	234	290.30	R14	13 959.86	3	234	379.70
L15	13 885.62	3	234	285.48	R15	13 920.94	3	234	370.50
L16	13 845.92	3	234	280.58	R16	13 881.25	3	234	365.52
L17	13 805.96	3	234	278.97	R17	13 841.58	3	234	360.37
L18	13 765.99	3	234	277.36	R18	13 801.62	3	234	358.74
L19	13 726.00	3	234	278.31	R19	13 761.64	3	234	357.42
L20	13 686.17	3	234	281.98	R20	13 721.69	3	234	359.52
L21	13 646.33	3	234	285.59	R21	13 681.76	3	234	361.82
L22	13 606.92	3	234	292.42	R22	13 642.10	3	234	367.00
L23	13 567.70	3	234	300.29	R23	13 602.86	3	234	374.76
L24	13 528.53	3	234	308.42	R24	13 563.69	3	234	382.87
L25	13 142.11	3	234	388.54	R25	12 421.48	3	234	619.67
L26	13 133.48	3	234	373.52	R26	11 268.40	3	234	858.77
L27	13 135.43	3	234	342.34	R27	10 978.74	3	234	919.19
L28	13 100.74	3	234	341.43	R28	10 939.66	3	234	927.73
L29	13 092.87	3	234	381.94	R29	10 900.56	3	234	936.17
L30	13 089.47	3	234	399.46	R30	10 822.48	3	234	953.57
L31	12 459.08	3	234	530.17	R31	10 783.50	3	234	962.54
L32	11 250.16	3	234	780.85	R32	9 381.40	3	235	290.74
L33	11 135.47	3	234	804.61	R33	9 342.45	3	235	299.87
L34	10 982.76	3	234	836.63	R34	9 303.52	3	235	309.03
L35	10 943.64	3	234	845.01	R35	9 264.57	3	235	318.16
L36	10 904.56	3	234	853.50	R36	9 225.72	3	235	327.67
L37	10 865.47	3	234	861.99	R37	9 186.82	3	235	336.98
L38	10 826.45	3	234	870.79	R38	9 148.01	3	235	346.68
L39	10 787.43	3	234	879.59	R39	9 109.25	3	235	356.56
L40	10 748.43	3	234	888.50	R40	9 070.56	3	235	366.71
L41	9 346.35	3	235	216.78	R41	9 031.92	3	235	377.05
L42	9 307.40	3	235	225.91	R42	8 993.30	3	235	387.48
L43	9 268.46	3	235	235.04	R43	8 954.73	3	235	398.09
L44	9 229.54	3	235	244.25	R44	8 916.16	3	235	408.67
L45	9 190.68	3	235	253.74	R45	8 877.74	3	235	419.81
L46	9 151.85	3	235	263.37	R46	8 839.27	3	235	430.75
L47	9 113.03	3	235	273.00	R47	8 800.86	3	235	441.91
L48	9 062.80	3	235	285.93	R48	8 762.42	3	235	453.00
L49	9 035.57	3	235	292.98	R49	8 301.37	3	235	586.54
L50	8 997.23	3	235	303.36	R50	8 262.95	3	235	597.66
L51	8 958.62	3	235	313.80	R51	8 224.52	3	235	608.75
					Vel Sheet 17 of Van 23 P1142/19				

PADRESERWE KOÖRDINATE / ROAD RESERVE CO-ORDINATES									
LINKERKANT/LEFT HAND SIDE					REGTERKANT/RIGHT HAND SIDE				
	Y		X	WG 27°		Y		X	
L52	8 881.56	3	235 335.32		R52	8 186.25	3	235 620.39	
L53	8 843.12	3	235 346.40		R53	8 148.34	3	235 633.15	
L54	8 804.69	3	235 357.48		R54	8 110.88	3	235 647.18	
L55	8 727.85	3	235 379.73		R55	8 075.52	3	235 665.88	
L56	8 266.79	3	235 513.22		R56	8 040.84	3	235 685.90	
L57	8 228.36	3	235 524.32		R57	8 008.02	3	235 699.30	
L58	8 189.95	3	235 535.50		R58	8 003.85	3	235 701.01	
L59	8 151.77	3	235 547.44		R59	7 966.82	3	235 716.13	
L60	8 113.96	3	235 560.49		R60	7 931.11	3	235 734.16	
L61	8 076.55	3	235 574.64		R61	7 896.89	3	235 754.87	
L62	8 039.57	3	235 589.89		R62	7 863.34	3	235 776.64	
L63	8 015.85	3	235 600.50		R63	7 830.48	3	235 799.45	
L64	8 003.06	3	235 606.22		R64	7 635.20	3	235 938.97	
L65	7 967.04	3	235 623.62		R65	7 602.51	3	235 962.02	
L66	7 931.55	3	235 642.06		R66	7 569.04	3	235 983.93	
L67	7 896.61	3	235 661.54		R67	7 534.76	3	236 004.55	
L68	7 862.26	3	235 682.04		R68	7 499.73	3	236 023.85	
L69	7 828.53	3	235 703.55		R69	7 463.98	3	236 041.79	
L70	7 795.45	3	235 726.03		R70	7 427.57	3	236 058.36	
L71	7 600.14	3	235 865.50		R71	7 390.56	3	236 073.54	
L72	7 567.57	3	235 888.73		R72	7 353.00	3	236 087.29	
L73	7 534.36	3	235 911.03		R73	7 314.94	3	236 099.59	
L74	7 500.26	3	235 931.93		R74	7 276.44	3	236 110.44	
L75	7 465.33	3	235 951.42		R75	7 237.58	3	236 119.93	
L76	7 429.62	3	235 969.44		R76	6 692.71	3	236 249.22	
L77	7 393.20	3	235 985.98		R77	6 654.15	3	236 259.85	
L78	7 356.12	3	236 001.00		R78	6 615.80	3	236 271.23	
L79	7 318.46	3	236 014.48		R79	6 577.44	3	236 282.55	
L80	7 280.28	3	236 026.39		R80	6 538.01	3	236 289.29	
L81	7 241.63	3	236 036.71		R81	6 498.59	3	236 296.07	
L82	6 580.01	3	236 193.72		R82	6 482.38	3	236 299.39	
L83	6 541.09	3	236 202.96		R83	6 459.40	3	236 304.09	
L84	6 502.17	3	236 212.19		R84	6 420.25	3	236 312.27	
L85	6 463.44	3	236 222.18		R85	6 380.50	3	236 316.82	
L86	6 454.39	3	236 223.85		R86	6 340.81	3	236 321.78	
L87	6 424.10	3	236 229.46		R87	6 300.87	3	236 323.90	
L88	6 384.77	3	236 236.72		R88	6 260.87	3	236 323.59	
L89	6 344.92	3	236 240.24		R89	6 220.87	3	236 323.39	
L90	6 305.09	3	236 243.86		R90	6 181.07	3	236 319.44	
L91	6 265.10	3	236 244.78		R91	6 141.22	3	236 315.95	
L92	6 225.17	3	236 242.32		R92	6 101.85	3	236 308.86	
L93	6 185.21	3	236 240.53		R93	6 062.45	3	236 301.97	
L94	6 145.62	3	236 234.84		R94	6 023.80	3	236 291.66	
L95	6 106.00	3	236 229.38		R95	5 985.23	3	236 281.07	
L96	6 067.17	3	236 219.75		R96	5 947.58	3	236 267.57	
L97	6 028.21	3	236 210.71		R97	5 909.88	3	236 254.20	
L98	5 990.38	3	236 197.70		R98	5 873.48	3	236 237.60	
L99	5 952.41	3	236 185.11		R99	5 141.14	3	235 915.62	
L100	5 915.90	3	236 168.78		R100	5 104.16	3	235 900.38	
L101	5 183.53	3	235 846.86		R101	5 068.74	3	235 881.79	
L102	5 146.50	3	235 831.74		R102	5 033.08	3	235 863.66	
					Vel Sheet 18 Van of 23 P1142/19				

PADRESERWE KOÖRDINATE / ROAD RESERVE CO-ORDINATES						
LINKERKANT/LEFT HAND SIDE				REGTERKANT/RIGHT HAND SIDE		
	Y	X	WG 27°		Y	X
L103	5 110.89	3 235 813.52		R103	4 999.27	3 235 842.29
L104	5 075.18	3 235 795.48		R104	4 965.32	3 235 821.13
L105	5 041.33	3 235 774.18		R105	4 932.75	3 235 797.92
L106	5 007.39	3 235 753.01		R106	4 901.94	3 235 772.41
L107	4 975.02	3 235 729.52		R107	4 871.46	3 235 746.51
L108	4 944.30	3 235 703.89		R108	4 841.54	3 235 719.96
L109	4 913.73	3 235 678.09		R109	4 814.12	3 235 690.84
L110	4 885.53	3 235 649.73		R110	4 787.28	3 235 661.17
L111	4 857.46	3 235 621.23		R111	4 761.17	3 235 630.87
L112	4 831.84	3 235 590.51		R112	4 660.65	3 235 514.27
L113	4 779.65	3 235 529.88		R113	4 642.63	3 235 493.34
L114	4 772.46	3 235 521.53		R114	4 328.57	3 235 128.51
L115	4 661.39	3 235 392.51		R115	4 317.45	3 235 115.60
L116	4 356.67	3 235 038.53		R116	4 291.35	3 235 085.28
L117	4 356.68	3 235 033.04		R117	4 186.97	3 234 964.02
L118	4 356.57	3 235 033.00		R118	4 112.03	3 234 876.97
L119	4 349.44	3 235 030.14		R119	3 926.01	3 234 660.87
L120	4 223.15	3 234 883.43		R120	3 900.01	3 234 630.48
L121	3 996.76	3 234 620.44		R121	3 871.27	3 234 602.65
L122	3 971.16	3 234 589.70		R122	3 842.54	3 234 574.82
L123	3 943.19	3 234 561.11		R123	3 811.35	3 234 549.78
L124	3 915.29	3 234 532.45		R124	3 780.18	3 234 524.70
L125	3 884.86	3 234 506.48		R125	3 747.31	3 234 501.91
L126	3 854.50	3 234 480.44		R126	3 712.86	3 234 481.59
L127	3 821.83	3 234 457.36		R127	3 678.50	3 234 461.11
L128	3 789.45	3 234 433.88		R128	3 642.28	3 234 444.14
L129	3 755.01	3 234 413.53		R129	3 606.13	3 234 427.02
L130	3 720.75	3 234 392.89		R130	3 568.50	3 234 413.45
L131	3 684.79	3 234 375.38		R131	3 532.04	3 234 400.04
L132	3 648.78	3 234 357.96		R132	3 453.50	3 234 379.63
L133	3 611.42	3 234 343.67		R133	3 414.10	3 234 372.72
L134	3 573.91	3 234 329.76		R134	3 374.91	3 234 364.74
L135	3 535.49	3 234 318.64		R135	2 703.95	3 234 228.68
L136	3 497.05	3 234 307.57		R136	2 453.53	3 234 177.90
L137	3 457.79	3 234 299.91		R137	136.14	3 233 707.93
L138	3 418.59	3 234 291.97		R138	-1 642.95	3 233 347.14
L139	2 682.12	3 234 142.62		R139	-1 682.19	3 233 339.37
L140	2 440.73	3 234 093.66		R140	-1 721.43	3 233 331.63
L141	111.04	3 233 621.21		R141	-1 760.71	3 233 324.08
L142	- 782.12	3 233 440.08		R142	-1 800.02	3 233 316.66
L143	-1 638.47	3 233 266.41		R143	-1 839.35	3 233 309.37
L144	-1 677.71	3 233 258.64		R144	-2 311.80	3 233 224.56
L145	-1 716.95	3 233 250.90		R145	-2 310.13	3 233 205.61
L146	-1 756.23	3 233 243.35		R146	-2 439.27	3 233 182.48
L147	-1 795.54	3 233 235.93		R147	-2 476.72	3 233 192.62
L148	-1 834.87	3 233 228.64		R148	-2 476.46	3 233 221.53
L149	-1 874.22	3 233 221.48		R149	-2 509.22	3 233 215.94
L150	-2 267.94	3 233 150.89		R150	-2 531.93	3 233 181.12
L151	-2 297.04	3 233 146.99		R151	-2 567.70	3 233 159.48
L152	-2 453.90	3 233 118.90		R152	-4 317.32	3 232 846.11
L153	-2 489.67	3 233 097.26		R153	-4 858.17	3 232 749.24
				Vel Sheet	19 Van of	23 P1142/19

PADRESERWE KOÖRDINATE / ROAD RESERVE CO-ORDINATES									
LINKERKANT/LEFT HAND SIDE					REGTERKANT/RIGHT HAND SIDE				
	Y	X	WG 27°		Y	X			
L154	-2 513.03	3 233 062.60		R154	-6 966.85	3 232 428.50			
L155	-2 545.43	3 233 056.92		R155	-7 097.98	3 232 408.64			
L156	-2 553.88	3 233 085.76		R156	-7 156.79	3 232 414.87			
L157	-2 582.33	3 233 095.90		R157	-7 197.72	3 232 474.64			
L158	-4 284.88	3 232 790.96		R158	-7 218.35	3 232 460.51			
L159	-4 848.36	3 232 690.04		R159	-7 184.23	3 232 410.69			
L160	-6 978.66	3 232 365.84		R160	-7 224.44	3 232 389.32			
L161	-7 060.34	3 232 353.67		R161	-7 549.33	3 232 339.90			
L162	-7 100.33	3 232 332.42		R162	-7 651.56	3 232 328.74			
L163	-7 082.32	3 232 306.12		R163	-8 382.70	3 232 279.96			
L164	-7 102.95	3 232 292.00		R164	-8 446.29	3 232 268.71			
L165	-7 127.77	3 232 328.24		R165	-9 569.60	3 232 053.53			
L166	-7 186.52	3 232 334.40		R166	-9 952.96	3 231 980.10			
L167	-7 540.30	3 232 280.59		R167	-10 039.69	3 231 960.07			
L168	-7 647.57	3 232 268.87		R168	-10 124.67	3 231 933.56			
L169	-8 374.16	3 232 220.39		R169	-11 534.25	3 231 434.67			
L170	-9 563.67	3 231 993.58		R170	-13 499.61	3 230 739.06			
L171	-9 941.67	3 231 921.17		R171	-13 817.00	3 230 626.73			
L172	-10 104.65	3 231 876.99		R172	-13 896.08	3 230 594.58			
L173	-11 524.62	3 231 374.42		R173	-13 987.97	3 230 545.81			
L174	-13 500.32	3 230 675.19		R174	-14 066.40	3 230 492.75			
L175	-13 659.64	3 230 618.69		R175	-14 527.33	3 230 145.41			
L176	-13 723.95	3 230 595.93		R176	-14 575.48	3 230 127.90			
L177	-13 796.98	3 230 570.17		R177	-14 611.14	3 230 158.29			
L178	-13 848.06	3 230 550.26		R178	-14 623.59	3 230 135.82			
L179	-13 878.83	3 230 536.42		R179	-14 595.84	3 230 112.57			
L180	-13 956.92	3 230 494.47		R180	-14 620.93	3 230 074.88			
L181	-14 030.29	3 230 444.83		R181	-15 237.00	3 229 610.63			
L182	-14 146.87	3 230 356.98		R182	-15 247.08	3 229 603.03			
L183	-14 317.67	3 230 228.27		R183	-15 445.13	3 229 453.79			
L184	-14 495.27	3 230 094.44		R184	-15 517.49	3 229 404.76			
L185	-14 524.70	3 230 053.46		R185	-15 594.41	3 229 363.24			
L186	-14 503.50	3 230 011.34		R186	-15 675.10	3 229 329.65			
L187	-14 522.03	3 229 999.45		R187	-15 758.76	3 229 304.32			
L188	-14 544.03	3 230 038.95		R188	-15 844.54	3 229 287.51			
L189	-14 587.45	3 230 024.98		R189	-17 681.61	3 229 022.60			
L190	-15 209.83	3 229 555.98		R190	-18 742.15	3 228 869.66			
L191	-15 409.02	3 229 405.88		R191	-18 825.85	3 228 861.95			
L192	-15 486.37	3 229 353.46		R192	-18 909.90	3 228 862.84			
L193	-15 568.59	3 229 309.08		R193	-18 993.42	3 228 872.33			
L194	-15 654.85	3 229 273.17		R194	-19 736.60	3 228 995.64			
L195	-15 744.28	3 229 246.09		R195	-20 877.20	3 229 184.91			
L196	-15 835.97	3 229 228.13		R196	-21 011.11	3 229 223.55			
L197	-17 672.12	3 228 963.33		R197	-21 267.35	3 229 297.50			
L198	-18 733.59	3 228 810.28		R198	-21 744.58	3 229 429.83			
L199	-18 823.41	3 228 802.00		R199	-21 808.30	3 229 445.59			
L200	-18 913.61	3 228 802.95		R200	-22 015.72	3 229 559.30			
L201	-19 003.24	3 228 813.14		R201	-22 097.49	3 229 604.13			
L202	-19 684.03	3 228 926.10		R202	-23 763.68	3 230 132.11			
L203	-20 895.44	3 229 127.12		R203	-24 579.02	3 230 381.52			
L204	-20 990.56	3 229 154.01		R204	-24 951.18	3 230 495.47			
					Vel Sheet	20	Van of	23	P1142/19

PADRESERWE KOÖRDINATE / ROAD RESERVE CO-ORDINATES									
LINKERKANT/LEFT HAND SIDE					REGTERKANT/RIGHT HAND SIDE				
	Y	X	WG 27°			Y	X		
L205	-21 686.21	3 229 350.77			R205	-26 692.28	3 231 028.30		
L206	-21 839.77	3 229 394.42			R206	-27 715.70	3 231 341.44		
L207	-21 967.84	3 229 463.79			R207	-27 774.13	3 231 369.78		
L208	-22 121.21	3 229 548.71			R208	-27 776.57	3 231 380.98		
L209	-23 723.52	3 230 057.03			R209	-27 735.26	3 231 431.09		
L210	-23 977.04	3 230 134.65			R210	-27 764.53	3 231 440.69		
L211	-24 607.12	3 230 327.37			R211	-27 827.32	3 231 396.37		
L212	-24 980.38	3 230 441.67			R212	-27 846.91	3 231 392.05		
L213	-26 692.73	3 230 965.69			R213	-27 922.60	3 231 404.76		
L214	-27 783.56	3 231 299.46			R214	-28 418.85	3 231 556.63		
L215	-27 830.63	3 231 298.18			R215	-28 501.88	3 231 586.72		
L216	-27 856.96	3 231 259.17			R216	-28 581.42	3 231 625.07		
L217	-27 886.60	3 231 268.25			R217	-28 656.66	3 231 671.29		
L218	-27 888.91	3 231 316.01			R218	-28 700.34	3 231 703.33		
L219	-27 897.73	3 231 322.26			R219	-28 726.80	3 231 724.95		
L220	-27 927.90	3 231 343.63			R220	-30 290.50	3 233 050.42		
L221	-28 436.41	3 231 499.25			R221	-30 796.43	3 233 479.14		
L222	-28 525.16	3 231 531.42			R222	-31 015.61	3 233 661.70		
L223	-28 610.19	3 231 572.42			R223	-31 711.60	3 234 243.07		
L224	-28 690.62	3 231 621.83			R224	-31 978.60	3 234 465.83		
L225	-28 743.80	3 231 661.19			R225	-32 030.83	3 234 506.86		
L226	-28 765.60	3 231 679.18			R226	-32 085.39	3 234 544.76		
L227	-30 342.00	3 233 015.42			R227	-32 615.56	3 234 890.39		
L228	-30 566.09	3 233 205.40			R228	-32 697.00	3 234 937.79		
L229	-30 787.73	3 233 393.11			R229	-32 752.35	3 234 965.23		
L230	-31 094.30	3 233 649.66			R230	-32 872.13	3 235 006.72		
L231	-32 017.04	3 234 419.76			R231	-33 567.35	3 235 201.86		
L232	-32 066.50	3 234 458.61			R232	-33 605.93	3 235 226.09		
L233	-32 118.15	3 234 494.50			R233	-33 602.88	3 235 271.55		
L234	-32 161.44	3 234 522.71			R234	-33 578.83	3 235 331.39		
L235	-32 648.33	3 234 840.13			R235	-33 615.54	3 235 345.80		
L236	-32 724.51	3 234 884.47			R236	-33 642.17	3 235 277.54		
L237	-32 788.32	3 234 914.19			R237	-33 673.57	3 235 235.69		
L238	-32 888.35	3 234 948.96			R238	-33 726.57	3 235 223.15		
L239	-33 575.94	3 235 141.96			R239	-33 808.31	3 235 223.89		
L240	-33 649.75	3 235 157.49			R240	-34 289.07	3 235 098.05		
L241	-33 724.98	3 235 163.14			R241	-34 593.29	3 235 018.42		
L242	-33 800.26	3 235 158.81			R242	-34 708.61	3 234 994.13		
L243	-33 874.31	3 235 144.59			R243	-34 825.74	3 234 981.07		
L244	-34 288.82	3 235 036.09			R244	-34 943.58	3 234 979.37		
L245	-34 578.10	3 234 960.38			R245	-35 061.04	3 234 989.05		
L246	-34 699.09	3 234 934.89			R246	-35 550.08	3 235 053.27		
L247	-34 821.98	3 234 921.18			R247	-35 633.61	3 235 060.42		
L248	-34 923.94	3 234 918.85			R248	-35 679.09	3 235 076.15		
L249	-34 936.97	3 234 919.14			R249	-35 681.46	3 235 158.13		
L250	-35 068.85	3 234 929.56			R250	-35 706.44	3 235 157.41		
L251	-35 331.84	3 234 964.09			R251	-35 704.08	3 235 075.61		
L252	-35 557.89	3 234 993.78			R252	-35 748.59	3 235 057.95		
L253	-35 645.29	3 235 000.80			R253	-35 830.38	3 235 047.45		
L254	-35 732.95	3 234 998.98			R254	-35 921.65	3 235 026.81		
L255	-35 819.83	3 234 988.38			R255	-36 010.53	3 234 997.05		
Vel Sheet 21					Van of 23		P1142/19		

PADRESERWE KOÖRDINATE / ROAD RESERVE CO-ORDINATES									
LINKERKANT/LEFT HAND SIDE					REGTERKANT/RIGHT HAND SIDE				
	Y		X	WG 27°		Y		X	
L256	-35 905.49	3	234 969.03		R256	-36 087.37	3	234 944.25	
L257	-35 988.63	3	234 941.19		R257	-36 194.73	3	234 882.73	
L258	-36 073.42	3	234 915.88		R258	-36 315.57	3	234 783.44	
L259	-36 175.78	3	234 857.65		R259	-36 451.53	3	234 615.90	
L260	-36 294.32	3	234 760.68		R260	-36 507.08	3	234 503.83	
L261	-36 354.02	3	234 695.95		R261	-36 537.29	3	234 454.01	
L262	-36 424.83	3	234 599.44		R262	-36 554.32	3	234 394.91	
L263	-36 478.06	3	234 492.24		R263	-36 607.62	3	234 229.36	
L264	-36 519.81	3	234 382.95		R264	-36 659.29	3	234 101.03	
L265	-36 562.93	3	234 249.02		R265	-36 771.44	3	233 946.64	
L266	-36 573.57	3	234 216.15		R266	-36 811.44	3	233 877.12	
L267	-36 608.93	3	234 130.70		R267	-36 838.49	3	233 828.94	
L268	-36 655.32	3	234 046.81		R268	-36 876.79	3	233 710.29	
L269	-36 745.35	3	233 928.88		R269	-36 911.18	3	233 564.48	
L270	-36 809.16	3	233 816.91		R270	-36 976.67	3	233 432.16	
L271	-36 845.77	3	233 704.44		R271	-37 073.08	3	233 320.37	
L272	-36 881.90	3	233 554.96		R272	-37 132.15	3	233 274.08	
L273	-36 950.44	3	233 414.35		R273	-37 215.16	3	233 225.24	
L274	-37 050.52	3	233 298.33		R274	-37 223.14	3	233 222.17	
L275	-37 113.97	3	233 248.04		R275	-37 304.54	3	233 190.90	
L276	-37 203.02	3	233 196.16		R276	-38 199.87	3	232 928.95	
L277	-37 228.89	3	233 185.86		R277	-38 296.51	3	232 904.14	
L278	-37 293.87	3	233 161.48		R278	-38 411.54	3	232 879.24	
L279	-38 119.42	3	232 919.31		R279	-38 803.19	3	232 800.37	
L280	-38 189.12	3	232 899.26		R280	-39 161.06	3	232 728.31	
L281	-38 290.58	3	232 873.26		R281	-39 573.80	3	232 649.30	
L282	-38 405.08	3	232 848.31		R282	-39 887.18	3	232 578.86	
L283	-38 817.79	3	232 765.27		R283	-39 936.49	3	232 564.97	
L284	-39 151.81	3	232 698.06		R284	-40 021.59	3	232 526.64	
L285	-39 568.81	3	232 610.52		R285	-40 088.55	3	232 484.54	
L286	-39 861.47	3	232 548.57		R286	-40 147.62	3	232 435.63	
L287	-39 922.93	3	232 535.56		R287	-40 212.20	3	232 369.28	
L288	-40 006.24	3	232 496.80		R288	-40 368.15	3	232 208.12	
L289	-40 069.71	3	232 457.46		R289	-40 507.77	3	232 063.53	
L290	-40 124.98	3	232 412.24		R290	-40 596.67	3	231 984.34	
L291	-40 190.46	3	232 345.77		R291	-40 697.19	3	231 920.23	
L292	-40 354.46	3	232 174.12		R292	-40 806.50	3	231 873.03	
L293	-40 484.12	3	232 040.22		R293	-40 922.11	3	231 843.76	
L294	-40 575.84	3	231 959.61		R294	-41 060.14	3	231 833.91	
L295	-40 682.30	3	231 892.43		R295	-41 188.79	3	231 847.32	
L296	-40 795.32	3	231 843.71		R296	-41 291.07	3	231 872.26	
L297	-40 915.06	3	231 813.12		R297	-41 792.15	3	232 007.12	
L298	-41 023.49	3	231 801.68		R298	-42 100.00	3	232 089.53	
L299	-41 027.15	3	231 801.75		R299	-42 213.74	3	232 127.81	
L300	-41 060.52	3	231 802.41		R300	-42 320.88	3	232 180.64	
L301	-41 193.56	3	231 816.27		R301	-42 395.76	3	232 224.77	
L302	-41 313.10	3	231 848.64		R302	-42 401.85	3	232 229.29	
L303	-41 811.64	3	231 980.01		R303	-42 854.80	3	232 621.31	
L304	-42 108.11	3	232 059.21		R304	-42 877.27	3	232 625.10	
L305	-42 227.94	3	232 099.73		R305	-43 062.71	3	232 654.54	
L306	-42 284.28	3	232 127.54		R306	-43 293.58	3	232 679.37	
					Vel Sheet 22 Van of 23 P1142/19				

PADRESERWE KOÖRDINATE / ROAD RESERVE CO-ORDINATES									
LINKERKANT/LEFT HAND SIDE					REGTERKANT/RIGHT HAND SIDE				
	Y		X	WG 27°		Y		X	
L307	-42	337.58	3	232	153.85	R307	-43	415.34	3 232 704.67
L308	-42	412.52	3	232	202.56	R308	-43	523.73	3 232 752.82
L309	-42	485.11	3	232	260.40	R309	-43	620.45	3 232 821.53
L310	-42	537.42	3	232	304.62	R310	-43	716.05	3 232 907.70
L311	-42	604.36	3	232	361.32	R311	-43	853.15	3 232 988.81
L312	-42	742.14	3	232	482.20	R312	-43	896.26	3 232 995.38
L313	-42	808.68	3	232	528.84	R313	-43	974.69	3 232 999.36
L314	-42	837.66	3	232	549.18	R314	-44	016.48	3 233 002.84
L315	-42	943.25	3	232	596.44	R315	-44	114.60	3 232 987.60
L316	-43	066.08	3	232	623.19				
L317	-43	301.93	3	232	648.69				
L318	-43	424.06	3	232	674.44				
L319	-43	536.21	3	232	723.81				
L320	-43	637.95	3	232	795.37				
L321	-43	735.25	3	232	882.81				
L322	-43	834.92	3	232	939.20				
L323	-43	924.19	3	232	963.41				
L324	-44	060.80	3	232	964.47				
L325	-44	087.25	3	232	959.62				
L326	-44	109.76	3	232	955.08				

Printed by and obtainable from the Government Printer, Bosman Street, Private Bag X85, Pretoria, 0001
Contact Centre Tel: 012-748 6200. eMail: info.egazette@gpw.gov.za
Publications: Tel: (012) 748 6053, 748 6061, 748 6065