



Government Gazette Staatskoerant

REPUBLIC OF SOUTH AFRICA
REPUBLIEK VAN SUID AFRIKA

Vol. 676

20

October
Oktober

2021

No. 45336

PART 1 OF 2

N.B. The Government Printing Works will not be held responsible for the quality of "Hard Copies" or "Electronic Files" submitted for publication purposes

ISSN 1682-5845



AIDS HELPLINE: 0800-0123-22 Prevention is the cure

IMPORTANT NOTICE:

THE GOVERNMENT PRINTING WORKS WILL NOT BE HELD RESPONSIBLE FOR ANY ERRORS THAT MIGHT OCCUR DUE TO THE SUBMISSION OF INCOMPLETE / INCORRECT / ILLEGIBLE COPY.

No FUTURE QUERIES WILL BE HANDLED IN CONNECTION WITH THE ABOVE.

Contents

Gazette *Page*
No. *No.*

GOVERNMENT NOTICES • GOEWERMENTSKENNISGEWINGS**Transport, Department of / Vervoer, Departement van**

1054	The South African National Roads Agency Limited and National Roads Act (7/1998): Declaration Amendment of National Road N4 Section 11: Amendment of Declaration No. 753 of 2007.....	45336	3
1054	Die Wet op die Suid-Afrikaanse Nasionale Padagentskap Beperk en op Nasionale Paaie (7/1998): Verklaring wysiging van Nasionale Pad N4 Seksie 11: Wysiging van Verklaring No. 753 van 2007.....	45336	4
1055	The South African National Roads Agency Limited and National Roads Act (7/1998): Declaration Amendment of National Road R520 Section 1: Amendment of Declaration No. 538 of 2014.....	45336	16
1055	Die Wet op die Suid-Afrikaanse Nasionale Padagentskap Beperk en op Nasionale Paaie (7/1998): Verklaring wysiging van Nasionale Pad R520 Seksie 1: Wysiging van Verklaring No. 538 van 2014.....	45336	17
1056	The South African National Roads Agency Limited and National Roads Act (7/1998): Declaration Amendment of National Road R555 Section 3: Amendment of Declaration No. 538 of 2014.....	45336	29
1056	Die Wet op die Suid-Afrikaanse Nasionale Padagentskap Beperk en op Nasionale Paaie (7/1998): Verklaring wysiging van Nasionale Pad R555 Seksie 3: Wysiging van Verklaring No. 538 van 2014.....	45336	30
1057	The South African National Roads Agency Limited and National Roads Act (7/1998): Declaration Amendment of National Road R58 Section 5: Amendment of Declaration No. 305 of 2012.....	45336	54
1057	Die Wet op die Suid-Afrikaanse Nasionale Padagentskap Beperk en op Nasionale Paaie (7/1998): Verklaring wysiging van Nasionale Pad R58 Seksie 5: Wysiging van Verklaring No. 305 van 2012.....	45336	55
1058	The South African National Roads Agency Limited and National Roads Act (7/1998): Declaration Amendment of National Road N3 Section 8X: Amendment of Declaration No. 749 of 2007	45336	87
1058	Die Wet op die Suid-Afrikaanse Nasionale Padagentskap Beperk en op Nasionale Paaie (7/1998): Verklaring wysiging van Nasionale Pad N3 Seksie 8X: Wysiging van Verklaring No. 749 van 2007	45336	88
1059	The South African National Roads Agency Limited and National Roads Act (7/1998): Declaration Amendment of National Road N4 Section 14: Amendment of Declaration No. 754 of 2007	45336	99
1059	Die Wet op die Suid-Afrikaanse Nasionale Padagentskap Beperk en op Nasionale Paaie (7/1998): Verklaring wysiging van Nasionale Pad N4 Seksie 14: Wysiging van Verklaring No. 754 van 2007	45336	100
1060	The South African National Roads Agency Limited and National Roads Act (7/1998): Declaration Amendment of National Road N2 Section 25: Amendment of Declaration No. 377 of 2018.....	45336	123
1060	Die Wet op die Suid-Afrikaanse Nasionale Padagentskap Beperk en op Nasionale Paaie (7/1998): Verklaring wysiging van Nasionale Pad N2 Seksie 25: Wysiging van Verklaring No. 377 van 2018.....	45336	124
1061	The South African National Roads Agency Limited and National Roads Act (7/1998): Declaration Amendment of National Road N14 Section 5: Amendment of Declaration No. 308 of 2018.....	45336	173
1061	Die Wet op die Suid-Afrikaanse Nasionale Padagentskap Beperk en op Nasionale Paaie (7/1998): Verklaring wysiging van Nasionale Pad N14 Seksie 5: Wysiging van Verklaring No. 308 van 2018.....	45336	174

GOVERNMENT NOTICES • GOEWERMENTSKENNISGEWINGS

DEPARTMENT OF TRANSPORT

NO. 1054

20 October 2021

THE SOUTH AFRICAN NATIONAL ROADS AGENCY SOC LIMITED

Registration No: 1998/009584/30

DECLARATION AMENDMENT OF NATIONAL ROAD N4 SECTION 11

AMENDMENT OF DECLARATION No. 753 OF 2007.

By virtue of Section 40 (1)(b) of The South African National Roads Agency Limited and National Roads Act, 1998 (Act No. 7 of 1998), I hereby amend Declaration No. 753 of 2007 by substituting it in its entirety, with the accompanying sheets 1 to 11 of Plan No. P1158/19.

(National Road N4 Section 11: Rebecca Street – Elandsfontein)



MINISTER OF TRANSPORT

DEPARTEMENT VAN VERVOER

NO. 1054

20 Oktober 2021

**DIE SUID-AFRIKAANSE NASIONALE
PADAGENTSKAP MSB BEPERK**


Registrasie No: 1998/009584/30

VERKLARING WYSIGING VAN NASIONALE PAD N4 SEKSIE 11


WYSIGING VAN VERKLARING No. 753 VAN 2007.

Kragtens Artikel 40(1)(b) van die Wet op die Suid-Afrikaanse Nasionale Padagentskap Beperk en op Nasionale Paaie, 1998 (Wet No. 7 van 1998), wysig ek hiermee Verklaring No. 753 van 2007 deur dit in sy geheel te vervang, met bygaande velle 1 tot 11 van Plan No. P1158/19.


(Nasionale Pad N4 Seksie 11: Rebeccastraat – Elandsfontein)**MINISTER VAN VERVOER**

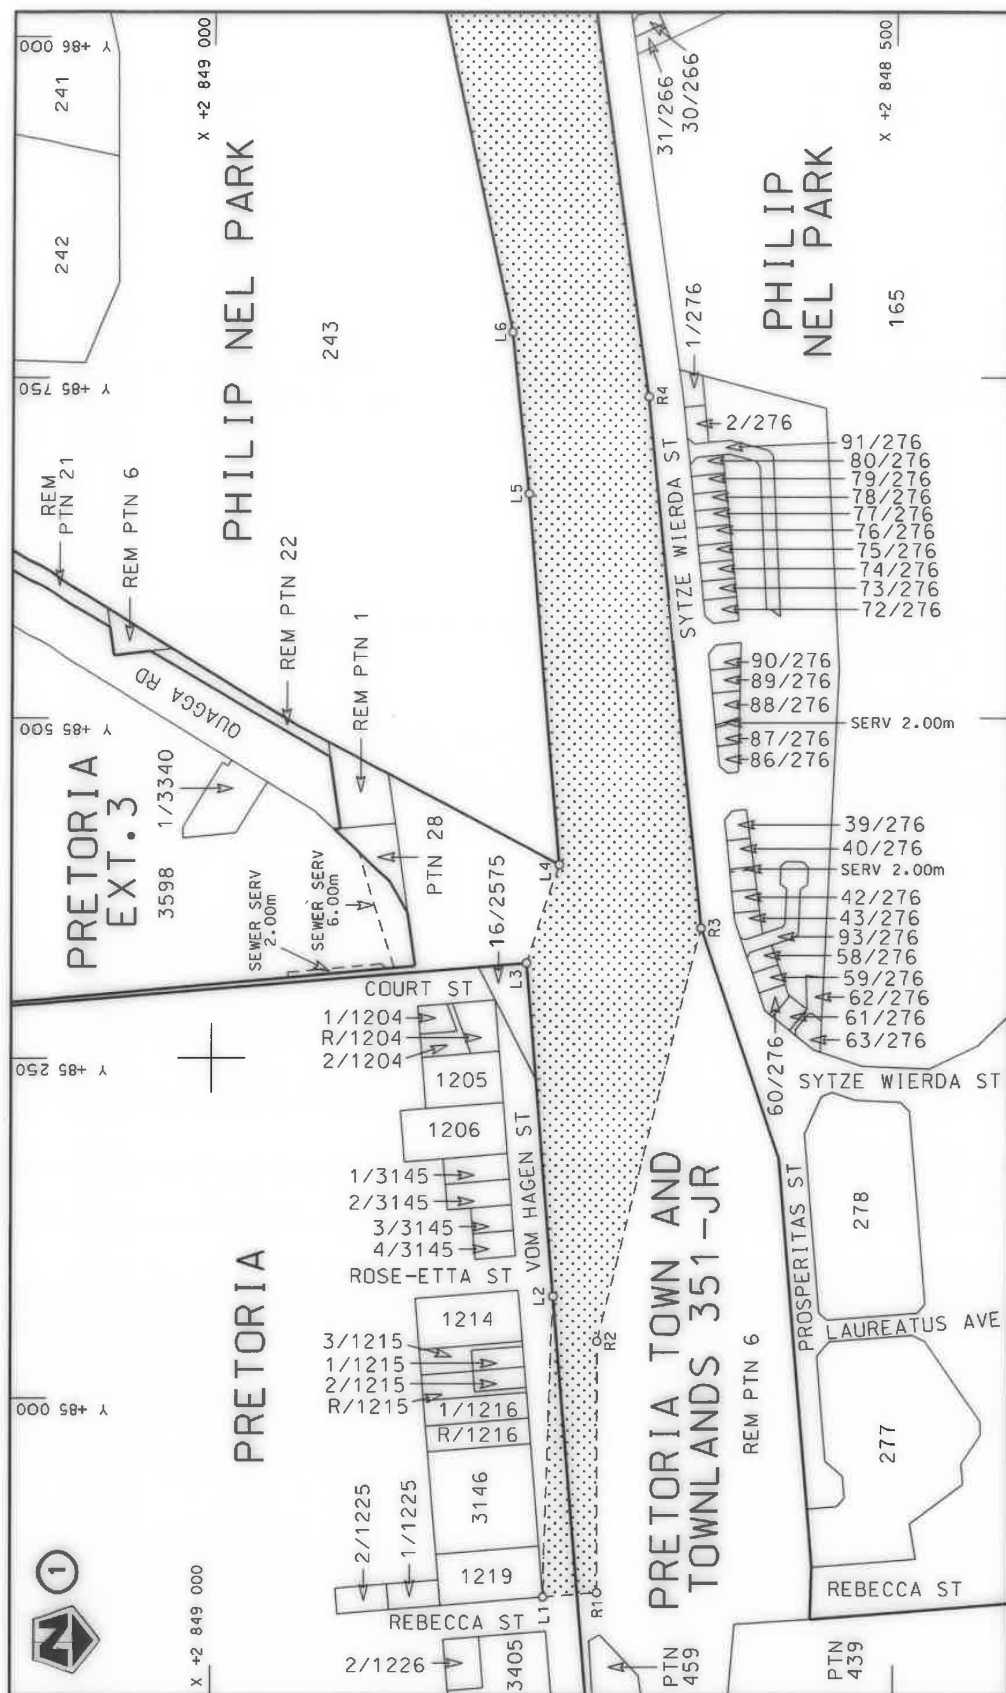


Die Suid Afrikaanse Nasionale Padagentskap MSB Bpk	Die figuur getoon		steldie padreserwe voor van 'n gedeelte represents the road reserve of a portion van Nasionale Roete N4 of National Route	Vel Sheet 1 of 11
The South African National Roads Agency SOC Ltd	The figure shown			Plan 11 P1158/19

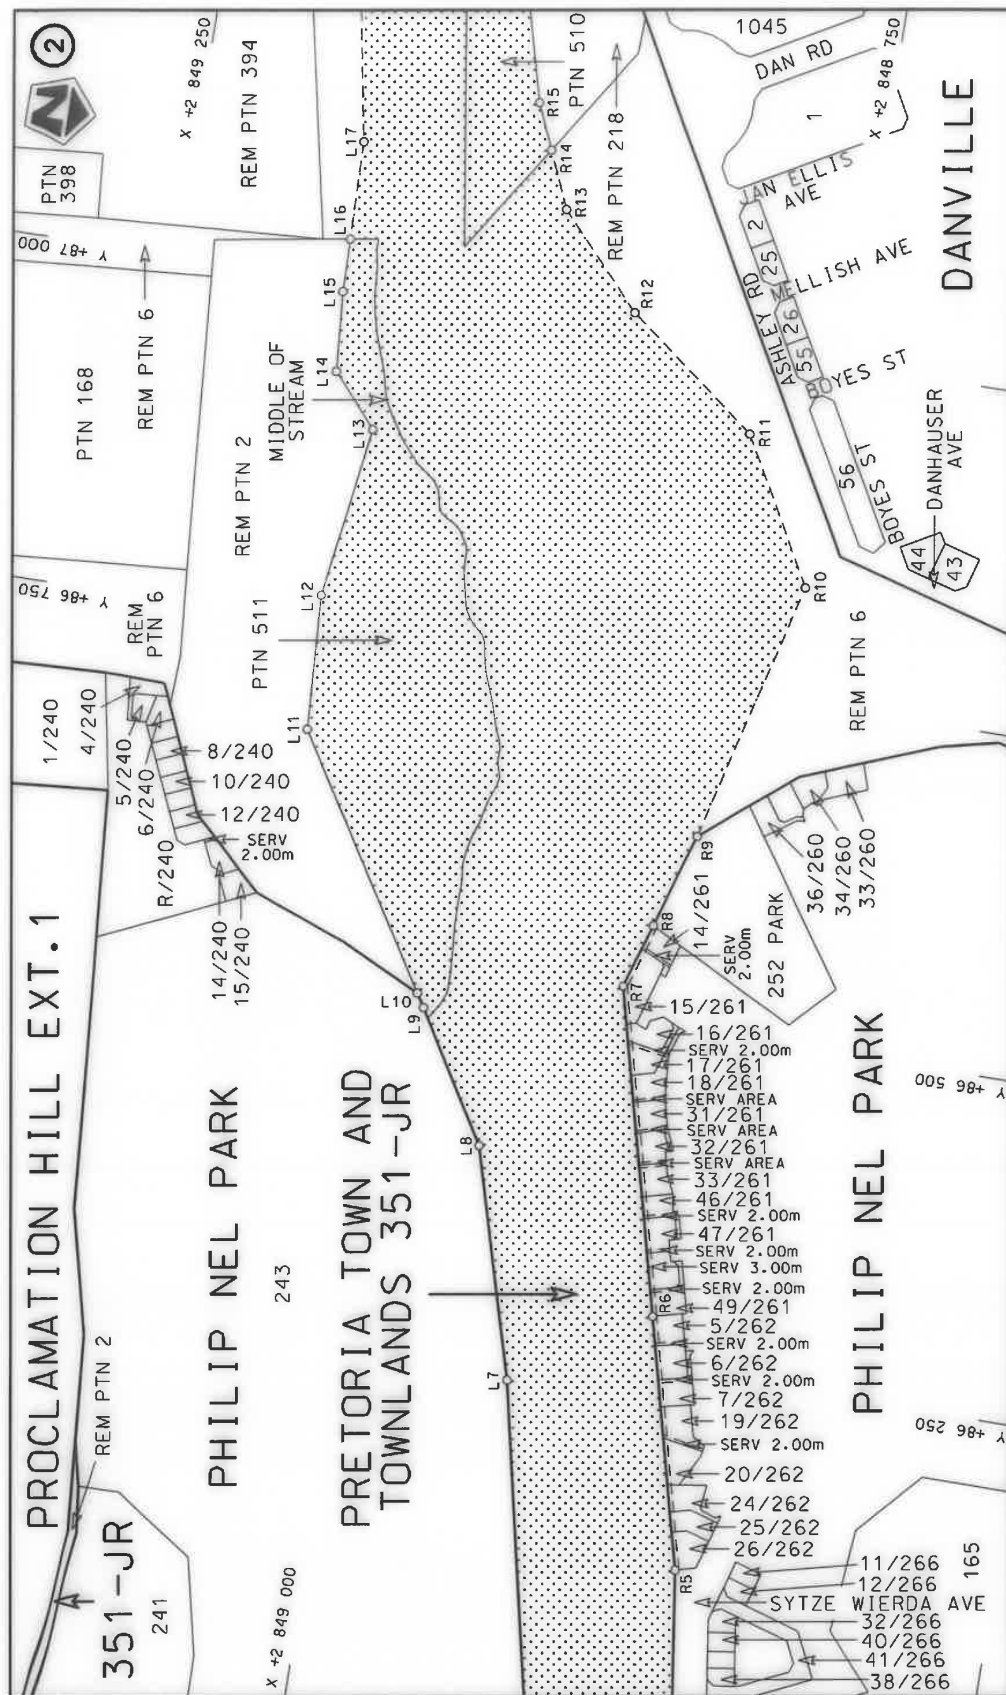


Die Suid Afrikaanse Nasionale Padagentskap MSB Bpk The South African National Roads Agency SOC Ltd	Die figuur getoon The figure shown		steldie padreserwe voor van 'n gedeelte represents the road reserve of a portion van Nasionale Roete N4 of National Route	11	Vel Sheet 2 of 11	Plan P1158/19
---	---------------------------------------	---	--	----	----------------------	------------------

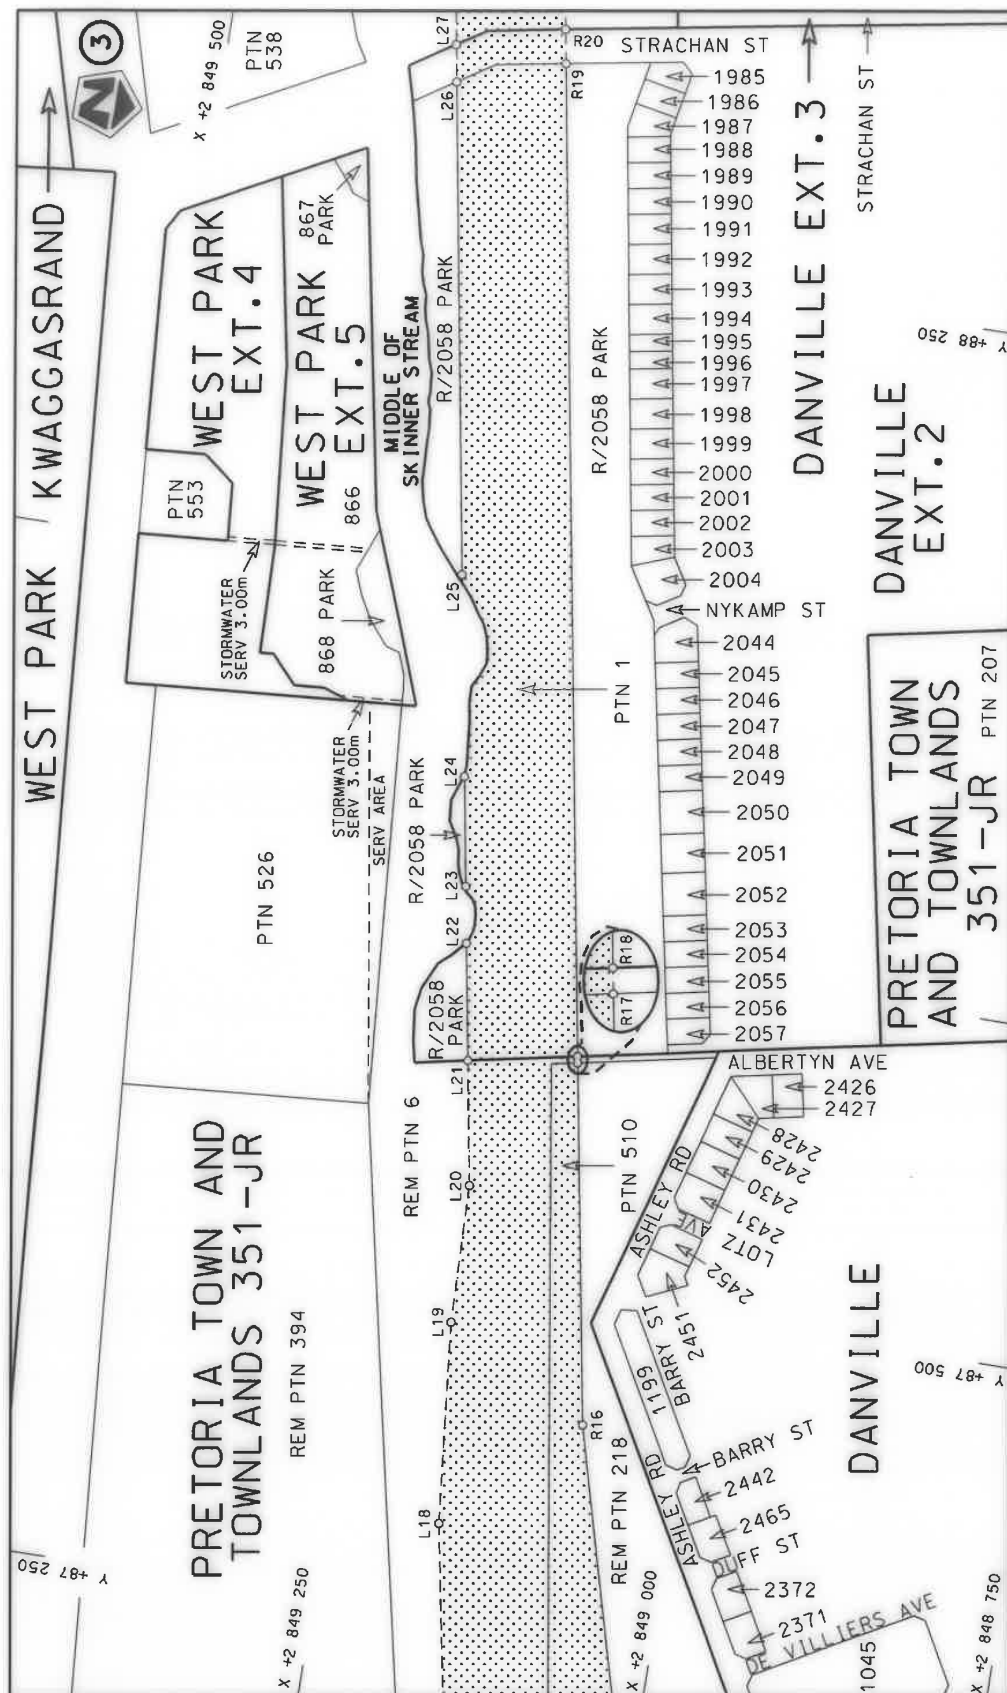


Die Suid Afrikaanse Nasionale Podagmentskap MSB Bpk The South African National Roads Agency SOC Ltd	Die figuur getoon The figure shown	steldie padreserwe voor van 'n gedeelte represents the road reserve of a portion van Nasionale Roete N4 of National Route	Vel Sheet 3 of 11 Plan P1158/19
--	---------------------------------------	--	---

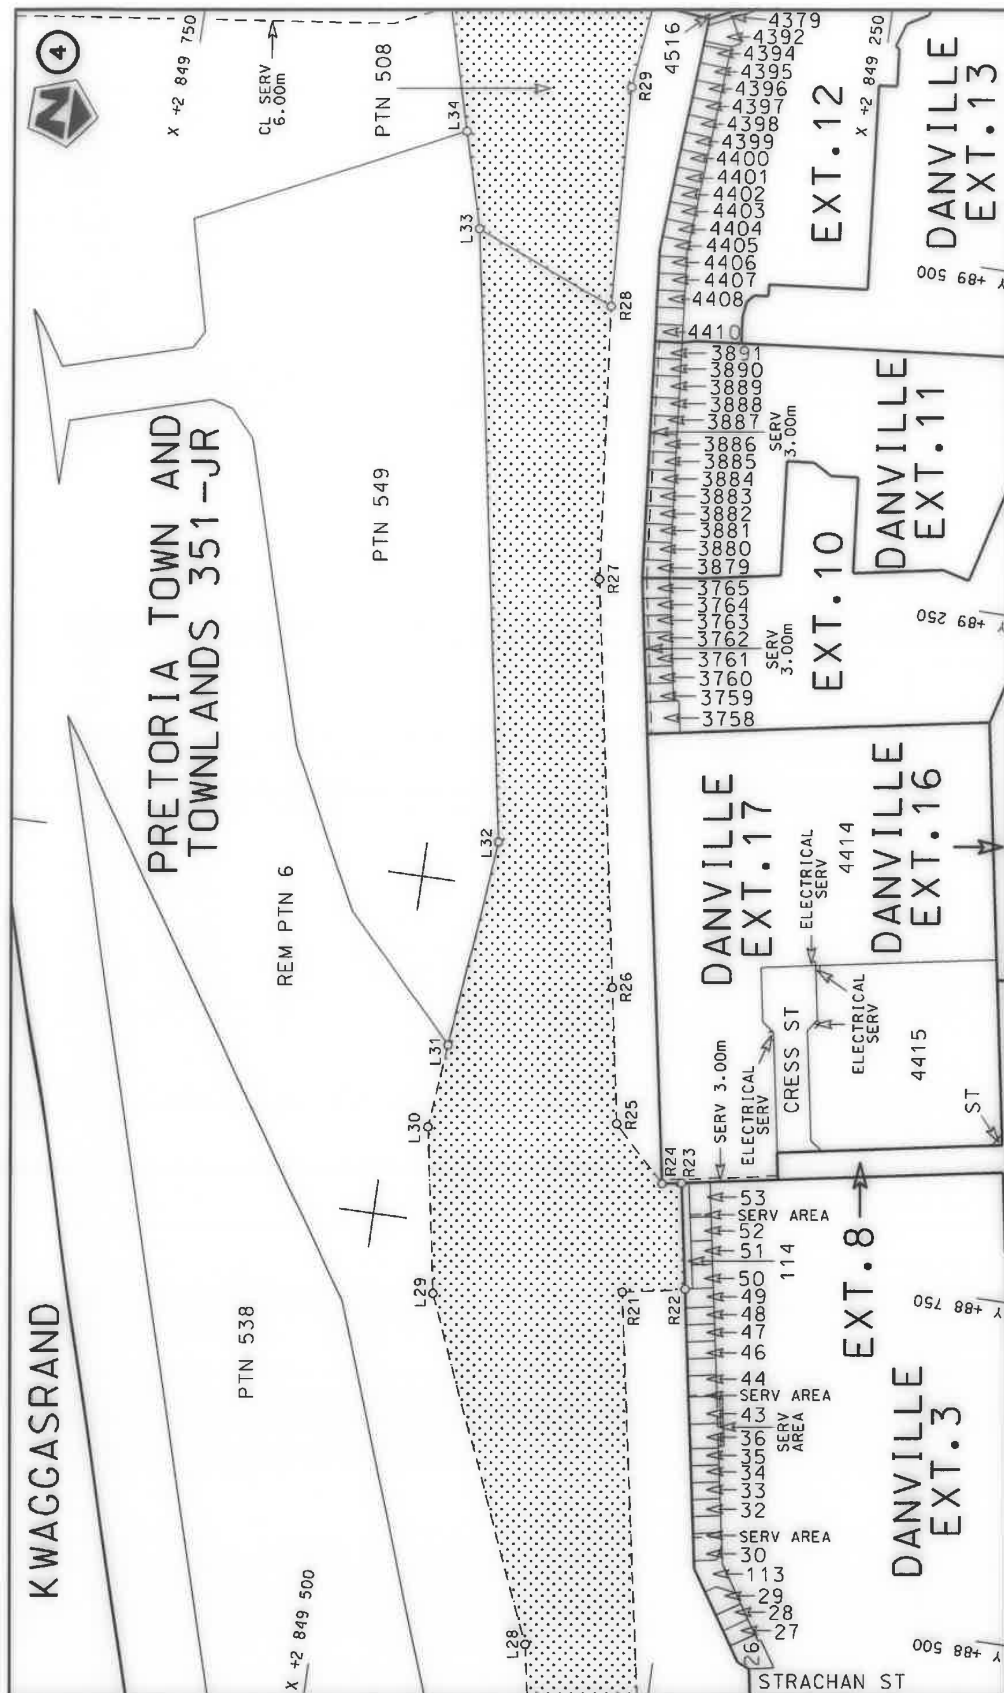


Die Suid Afrikaanse Nasionale Podagieskap MSB Bpk The South African National Roads Agency SOC Ltd	Die figuur getoon The figure shown		stelt die padreserwe voor van 'n gedeelte represents the road reserve of a portion van Nasionale Roete N4 of National Route		Vel Sheet	4	van of	11
					Plan	P1158/19		

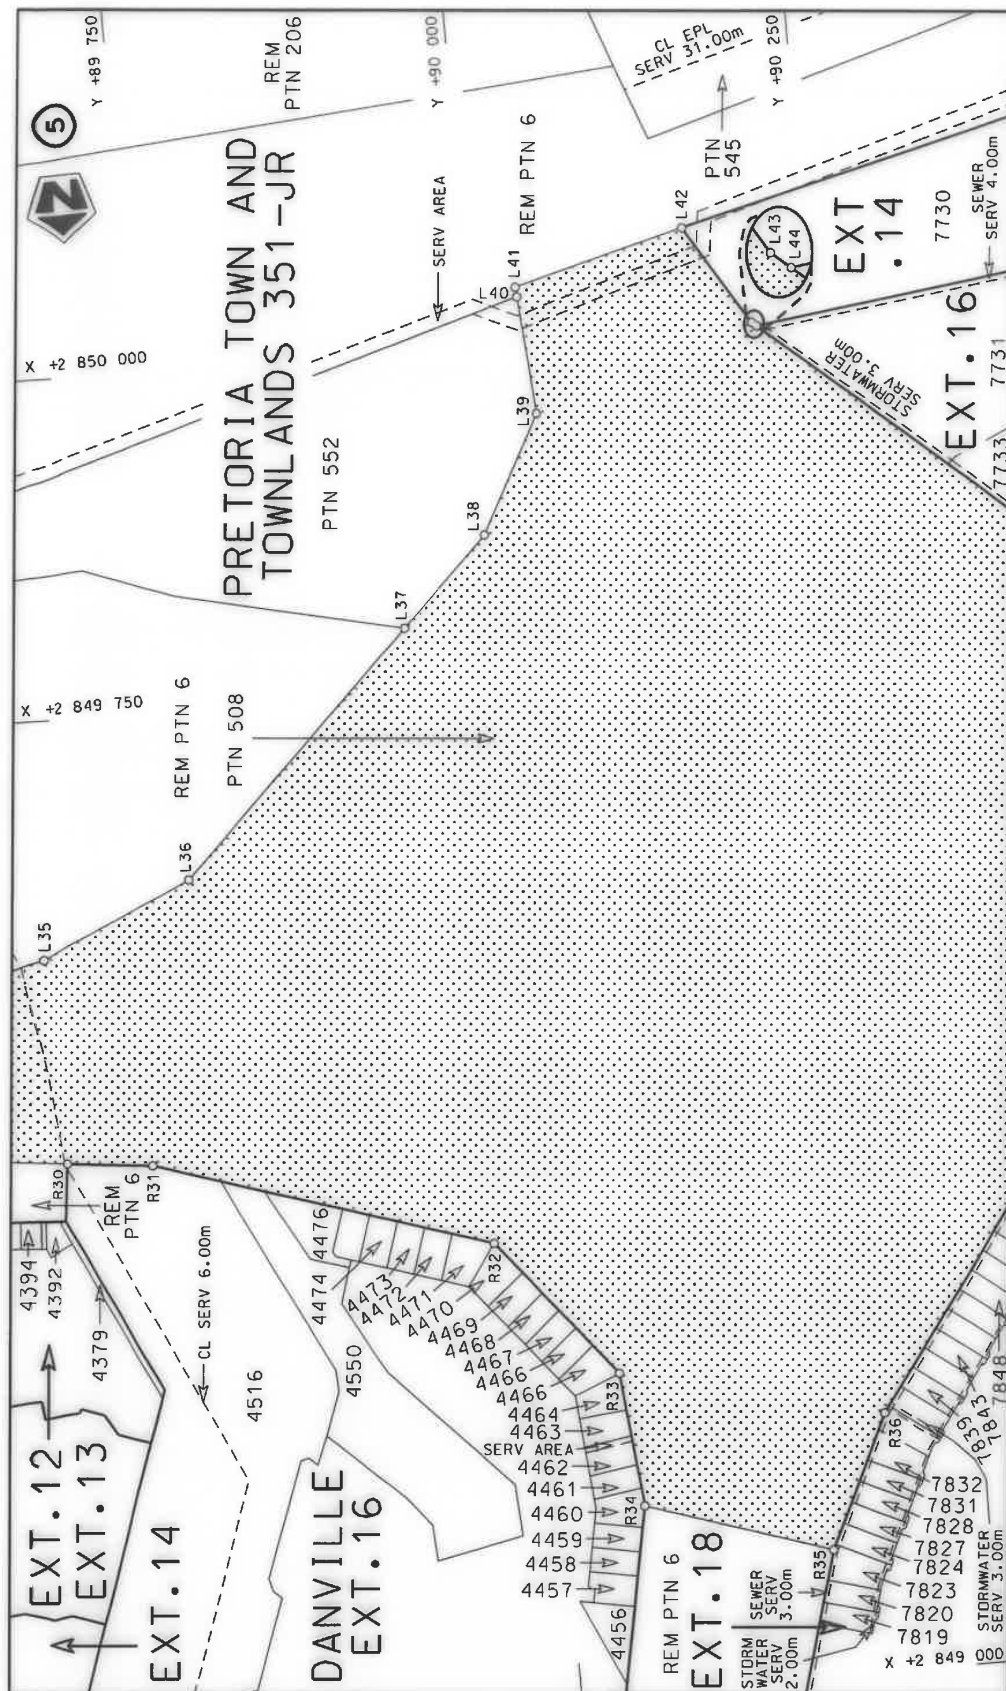


Die Suid Afrikaanse Nasionale Padagentskap MSB Bpk	Die figuur getoon		steldie padreserwe voor van 'n gedeelte represents the road reserve of a portion van Nasionale Roete N4 of National Route	Vel Sheet	5 of	11
The South African National Roads Agency SOC Ltd	The figure shown			11	Plan	P1158/19

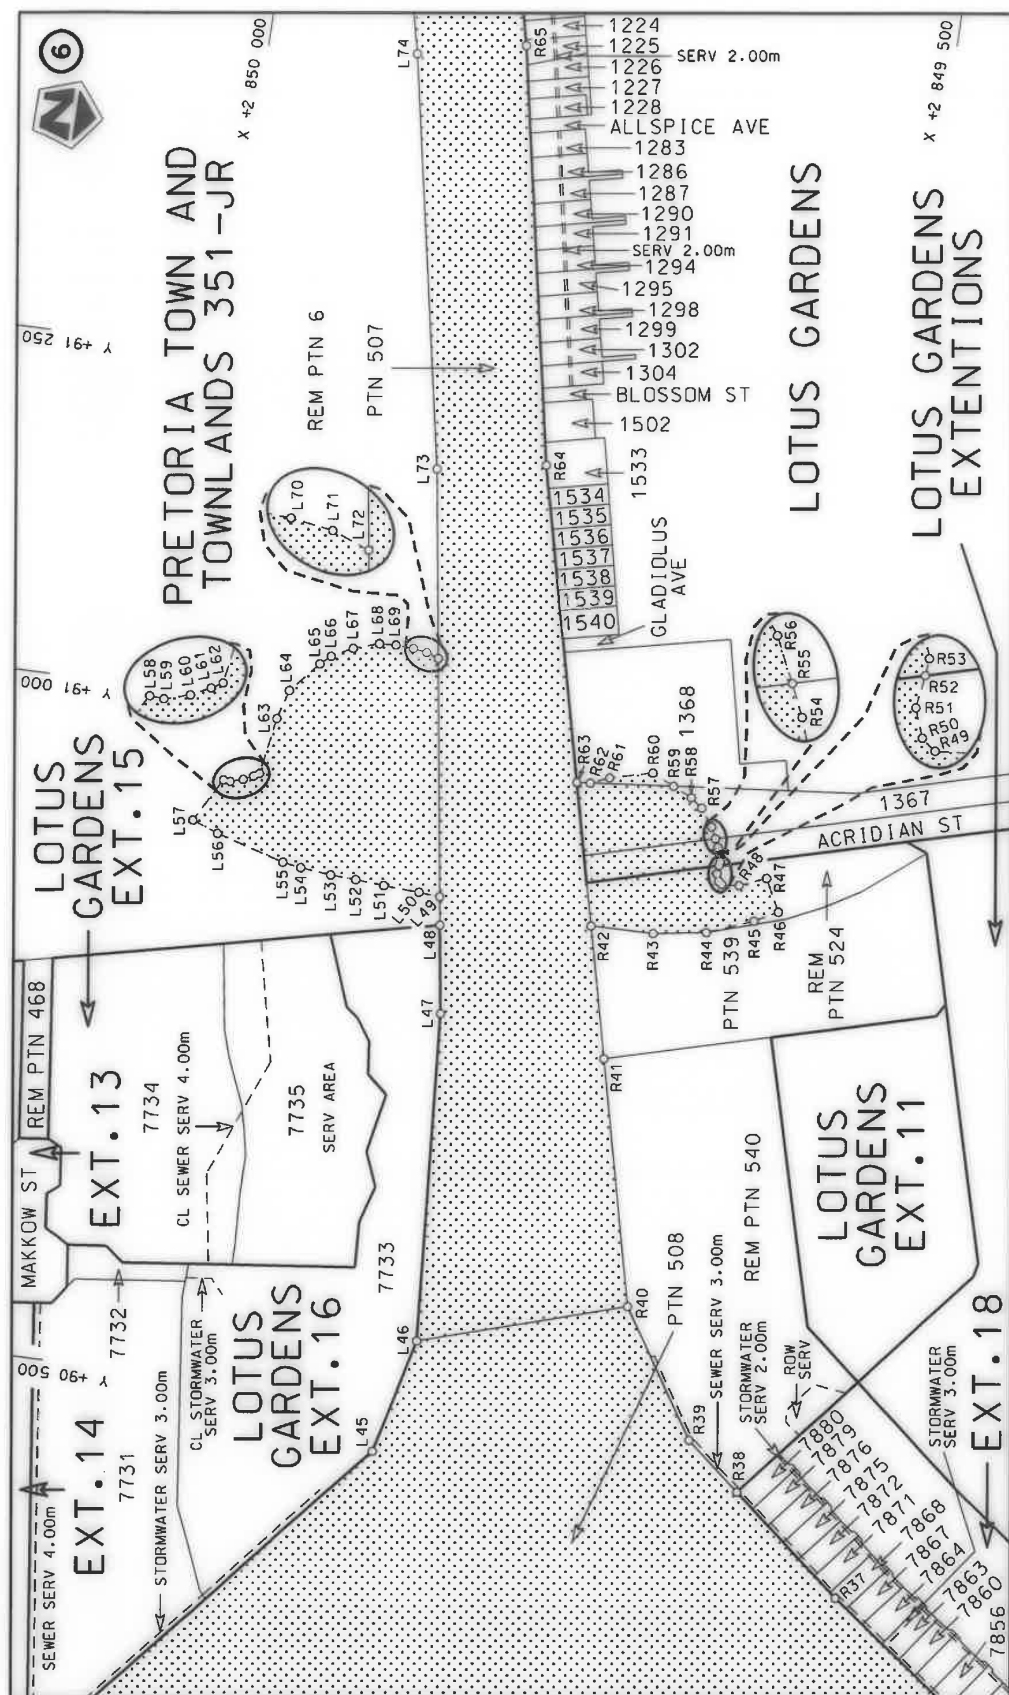

Die Suid Afrikaanse Nasionale Padagentskap MSB Bpk The South African National Roads Agency SOC Ltd	Die figuur getoon The figure shown	steldie padreserwe voor van 'n gedeelte represents the road reserve of a portion van Nasionale Roete N4 of National Route	Vel Sheet 6 of 11 Plan P1158/19
---	---------------------------------------	--	--

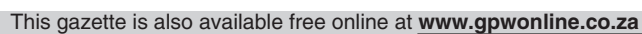

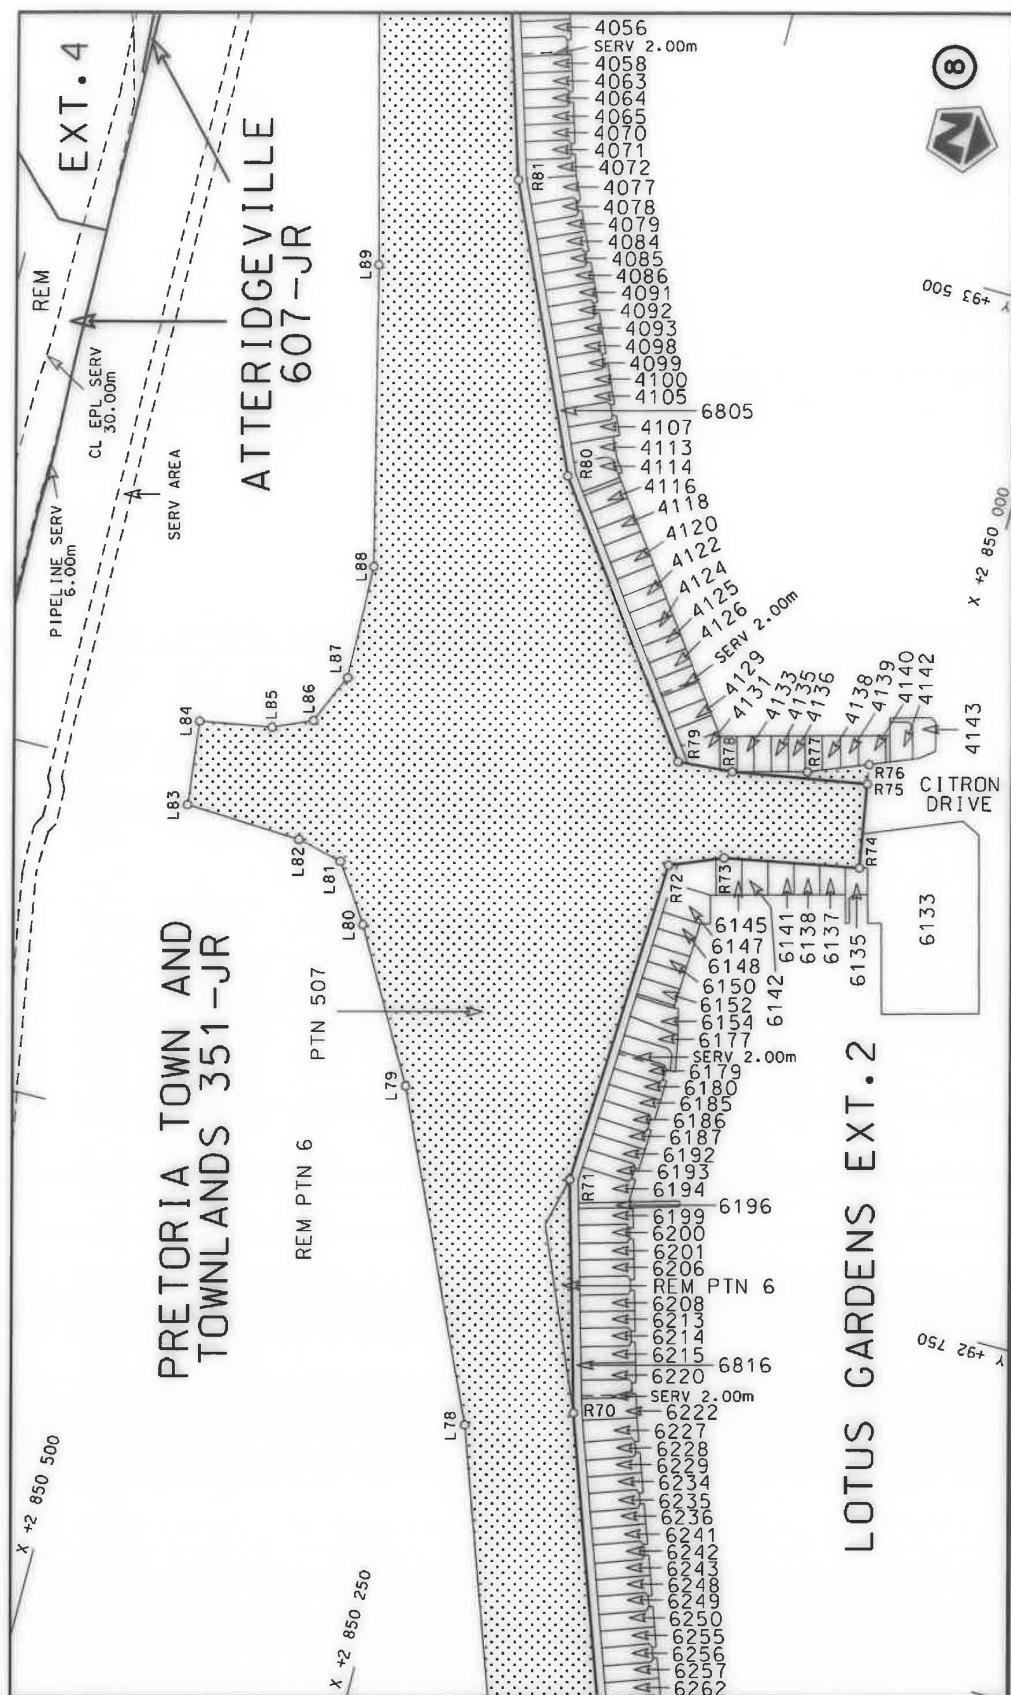

Die Suid Afrikaanse Nasionale Podageniskap MSB Bpk	Die figuur getoon		stelde padreserwe voor van 'n gedeelte represents the road reserve of a portion van Nasionale Roete N4 of National Route	11	Vel Sheet 8 of 11
The South African National Roads Agency SOC Ltd	The figure shown				Plan: P1158/19



PADRESERWE KOÖRDINATE / ROAD RESERVE CO-ORDINATES									
LINKERKANT/LEFT HAND SIDE					REGTERKANT/RIGHT HAND SIDE				
	Y		X	WG 29°		Y		X	
L1	84 853.65	2	848 756.52		R1	84 857.13	2	848 716.55	
L2	85 074.96	2	848 749.42		R2	85 041.93	2	848 716.65	
L3	85 320.14	2	848 769.57		R3	85 345.96	2	848 641.35	
L4	85 392.41	2	848 745.74		R4	85 736.21	2	848 680.81	
L5	85 665.00	2	848 768.91		R5	86 106.01	2	848 732.73	
L6	85 783.54	2	848 781.21		R6	86 287.56	2	848 779.09	
L7	86 224.54	2	848 876.70		R7	86 523.92	2	848 839.39	
L8	86 391.50	2	848 924.90		R8	86 571.21	2	848 824.86	
L9	86 485.13	2	848 981.44		R9	86 640.98	2	848 803.37	
L10	86 495.00	2	848 987.40		R10	86 833.95	2	848 753.94	
L11	86 673.46	2	849 098.37		R11	86 938.78	2	848 812.48	
L12	86 772.48	2	849 103.98		R12	87 013.18	2	848 910.72	
L13	86 898.15	2	849 086.50		R13	87 079.93	2	848 972.86	
L14	86 936.02	2	849 119.78		R14	87 121.05	2	848 990.89	
L15	86 994.57	2	849 124.72		R15	87 154.02	2	849 005.35	
L16	87 033.32	2	849 125.60		R16	87 408.48	2	849 075.75	
L17	87 105.45	2	849 127.24		R17	87 670.51	2	849 122.63	
L18	87 320.42	2	849 167.47		R18	87 675.22	2	849 123.48	
L19	87 467.97	2	849 182.92		R19	88 392.57	2	849 251.83	
L20	87 569.27	2	849 185.96		R20	88 417.36	2	849 256.27	
L21	87 659.56	2	849 202.08		R21	88 718.44	2	849 310.14	
L22	87 744.37	2	849 217.23		R22	88 726.42	2	849 265.07	
L23	87 785.46	2	849 224.57		R23	88 803.34	2	849 278.64	
L24	87 864.92	2	849 238.76		R24	88 800.83	2	849 292.88	
L25	88 010.88	2	849 264.82		R25	88 840.27	2	849 331.92	
L26	88 366.63	2	849 328.35		R26	88 938.76	2	849 349.46	
L27	88 393.54	2	849 333.16		R27	89 234.17	2	849 401.93	
L28	88 452.10	2	849 343.62		R28	89 433.51	2	849 422.41	
L29	88 698.04	2	849 448.27		R29	89 594.56	2	849 430.74	
L30	88 818.58	2	849 469.38		R30	89 656.68	2	849 424.10	
L31	88 879.81	2	849 463.02		R31	89 718.95	2	849 417.36	
L32	89 032.68	2	849 447.14		R32	89 963.54	2	849 338.92	
L33	89 476.26	2	849 526.43		R33	90 047.98	2	849 235.68	
L34	89 545.69	2	849 545.73		R34	90 058.27	2	849 136.87	
L35	89 650.10	2	849 574.76		R35	90 192.59	2	849 092.66	
L36	89 763.13	2	849 624.41		R36	90 238.59	2	849 190.06	
L37	89 935.41	2	849 795.19		R37	90 408.58	2	849 423.71	
L38	89 999.19	2	849 858.49		R38	90 475.71	2	849 505.92	
L39	90 044.80	2	849 944.12		R39	90 508.58	2	849 546.18	
L40	90 037.22	2	850 030.59		R40	90 599.62	2	849 605.13	
L41	90 036.58	2	850 037.68		R41	90 777.42	2	849 648.83	
L42	90 162.39	2	850 070.68		R42	90 872.62	2	849 672.22	
L43	90 207.53	2	849 997.28		R43	90 873.61	2	849 625.94	
L44	90 211.10	2	849 994.23		R44	90 879.69	2	849 587.18	
L45	90 467.77	2	849 774.58		R45	90 893.11	2	849 553.77	
L46	90 552.72	2	849 754.14		R46	90 902.18	2	849 536.77	
L47	90 793.37	2	849 771.73		R47	90 925.54	2	849 548.67	
L48	90 857.60	2	849 781.56		R48	90 917.37	2	849 568.33	
L49	90 878.25	2	849 784.72		R49	90 916.36	2	849 581.04	
L50	90 879.48	2	849 800.00		R50	90 918.40	2	849 583.68	
L51	90 880.71	2	849 826.24		R51	90 923.75	2	849 585.65	
					Vel 10 Van 11 Sheet of P1158/19				

PADRESERVE KOÖRDINATE / ROAD RESERVE CO-ORDINATES									
LINKERKANT/LEFT HAND SIDE					REGTERKANT/RIGHT HAND SIDE				
	Y		X	WG 29°		Y		X	
L52	90 882.07	2	849 847.04		R52	90 929.84	2	849 584.89	
L53	90 882.89	2	849 865.70		R53	90 933.03	2	849 584.49	
L54	90 885.02	2	849 888.27		R54	90 943.07	2	849 587.77	
L55	90 887.30	2	849 901.67		R55	90 948.99	2	849 590.55	
L56	90 901.27	2	849 953.39		R56	90 957.30	2	849 594.46	
L57	90 908.33	2	849 972.96		R57	90 969.81	2	849 603.73	
L58	90 940.79	2	849 954.67		R58	90 976.35	2	849 612.46	
L59	90 940.42	2	849 949.35		R59	90 982.83	2	849 626.51	
L60	90 943.20	2	849 939.94		R60	90 990.39	2	849 642.86	
L61	90 946.78	2	849 932.71		R61	90 982.29	2	849 674.30	
L62	90 949.29	2	849 928.50		R62	90 976.51	2	849 687.88	
L63	90 991.00	2	849 921.47		R63	90 975.51	2	849 697.62	
L64	91 012.59	2	849 915.19		R64	91 202.95	2	849 753.63	
L65	91 035.15	2	849 895.86		R65	91 505.28	2	849 813.09	
L66	91 041.88	2	849 888.57		R66	91 789.42	2	849 879.98	
L67	91 049.88	2	849 873.51		R67	92 070.95	2	849 957.15	
L68	91 055.90	2	849 855.01		R68	92 165.86	2	849 986.91	
L69	91 056.70	2	849 842.94		R69	92 349.48	2	850 044.47	
L70	91 056.09	2	849 829.80		R70	92 624.69	2	850 141.77	
L71	91 054.58	2	849 819.90		R71	92 790.12	2	850 188.25	
L72	91 051.31	2	849 811.22		R72	93 031.67	2	850 177.17	
L73	91 188.79	2	849 832.26		R73	93 047.15	2	850 139.27	
L74	91 488.17	2	849 891.03		R74	93 065.18	2	850 041.00	
L75	91 769.67	2	849 957.38		R75	93 126.33	2	850 051.17	
L76	92 048.41	2	850 033.79		R76	93 140.52	2	850 053.53	
L77	92 324.20	2	850 120.26		R77	93 123.68	2	850 096.35	
L78	92 596.17	2	850 216.54		R78	93 109.82	2	850 149.76	
L79	92 826.16	2	850 322.29		R79	93 107.03	2	850 189.97	
L80	92 932.82	2	850 383.38		R80	93 289.42	2	850 321.99	
L81	92 973.67	2	850 410.99		R81	93 490.18	2	850 412.76	
L82	92 981.52	2	850 444.60		R82	93 643.89	2	850 460.43	
L83	92 985.54	2	850 530.50		R83	93 699.21	2	850 477.59	
L84	93 047.12	2	850 537.70		R84	94 085.58	2	850 563.01	
L85	93 056.18	2	850 484.84						
L86	93 068.56	2	850 456.79						
L87	93 105.17	2	850 440.65						
L88	93 189.11	2	850 442.78						
L89	93 404.14	2	850 496.03						
L90	93 656.67	2	850 563.21						
L91	94 060.99	2	850 679.30						

DEPARTMENT OF TRANSPORT

NO. 1055

20 October 2021

**THE SOUTH AFRICAN NATIONAL ROADS
AGENCY SOC LIMITED**

Registration No: 1998/009584/30

DECLARATION AMENDMENT OF NATIONAL ROAD R520 SECTION 1

AMENDMENT OF DECLARATION No. 538 OF 2014.

By virtue of section 40(1)(b) of the South African National Roads Agency Limited and the National Roads Act 1998 (Act No. 7 of 1998), I hereby amend Declaration No. 538 of 2014 by substituting paragraph E of the Schedule, being the descriptive declaration of the route from its junction with National Road R510 up to its junction with National Road R33, near Vaalwater, with the accompanying sheets 1 to 11 of Plan No. P1157/19.

(National Road R520 Section 1: R510 Junction – R33 Junction (Vaalwater))**MINISTER OF TRANSPORT**

DEPARTEMENT VAN VERVOER

NO. 1055

20 Oktober 2021

**DIE SUID-AFRIKAANSE NASIONALE
PADAGENTSKAP MSB BEPERK**


Registrasie No: 1998/009584/30

VERKLARING WYSIGING VAN NASIONALE PAD R520 SEKSIE 1


WYSIGING VAN VERKLARING No. 538 VAN 2014.

Kragtens Artikel 40(1)(b) van die Suid-Afrikaanse Nasionale Padagentskap Beperk en Nasionale Paaie Wet 1998 (Wet No. 7 van 1998), wysig ek hiermee Verklaring No. 538 van 2014 deur paragraaf E van die Skedule te vervang, synde die gedeelte van die beskrywende verklaring van die pad vanaf die aansluiting met Nasionale Pad R510 tot by die aansluiting met Nasionale Pad R33, naby Vaalwater, met bygaande velle 1 tot 11 van Plan No. P1157/19.

(Nasionale Pad R520 Seksie 1: R510 Aansluiting – R33 Aansluiting (Vaalwater))**MINISTER VAN VERVOER**

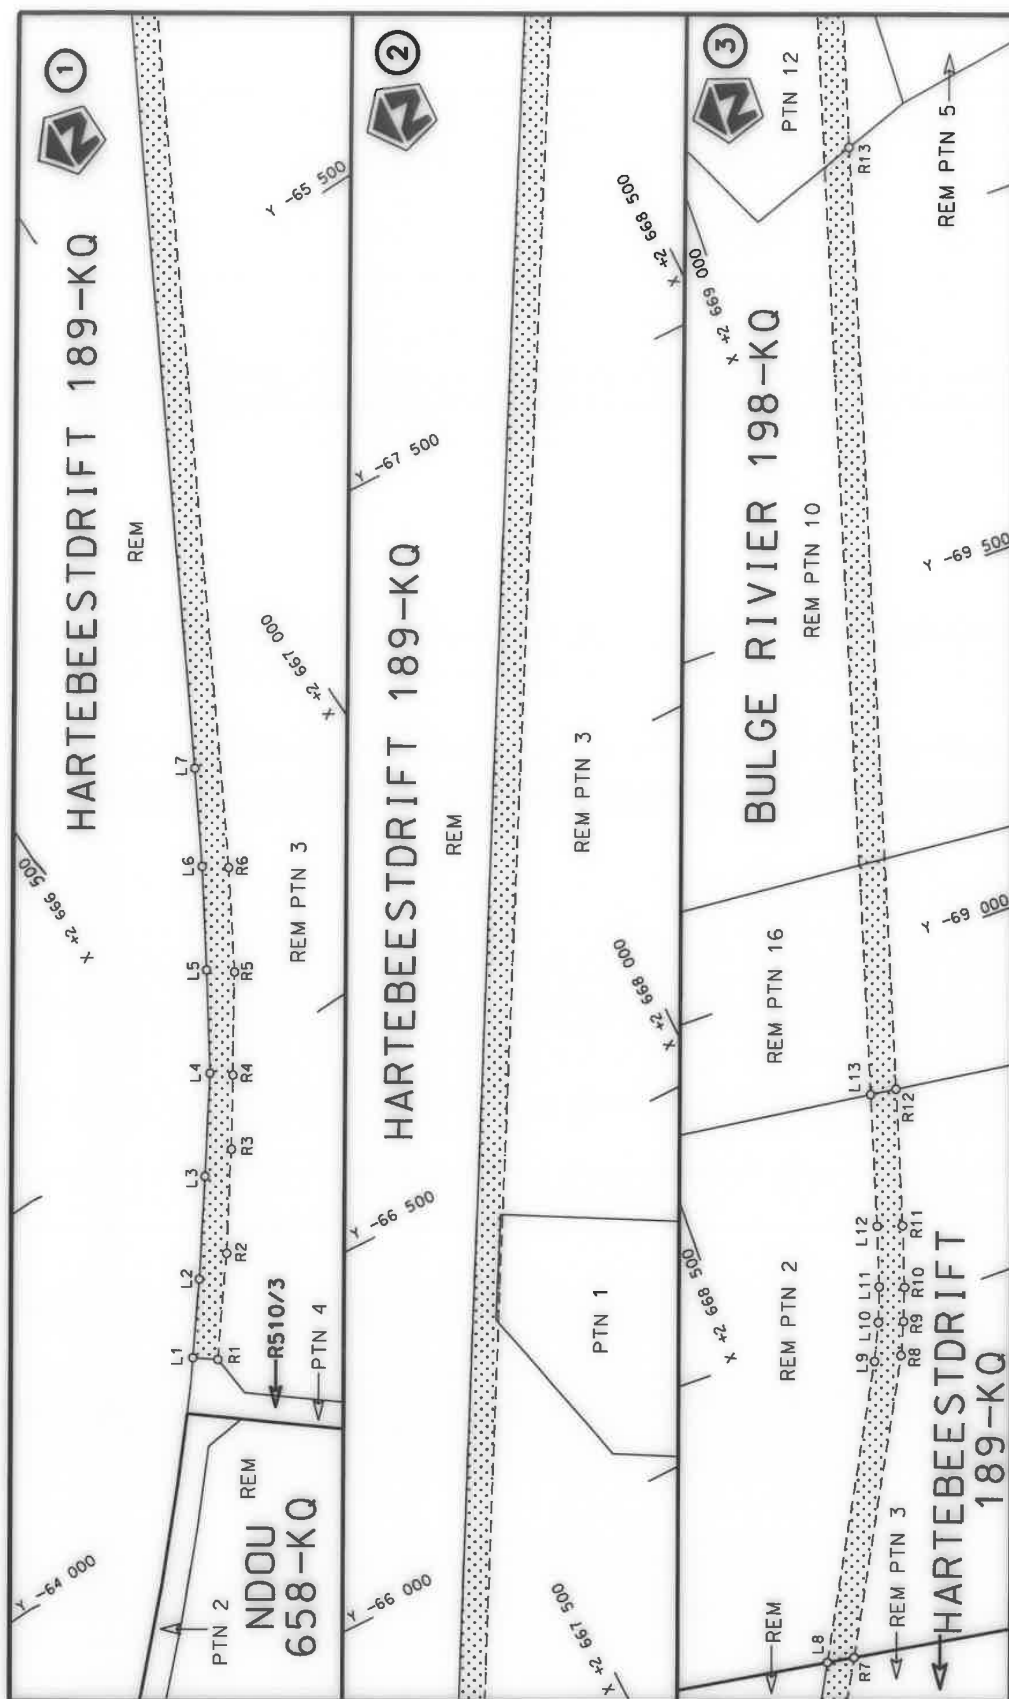

Die Suid Afrikaanse Nasionale Padagentskap MSB Bpk The South African National Roads Agency SOC Ltd	Die figuur getoon The figure shown	stel die padreserwe voor van 'n gedeelte represents the road reserve of a portion van Nasionale Roete R520 of National Route Section	Vel Sheet 1 van 11 Plan P1157/19
---	---------------------------------------	---	--

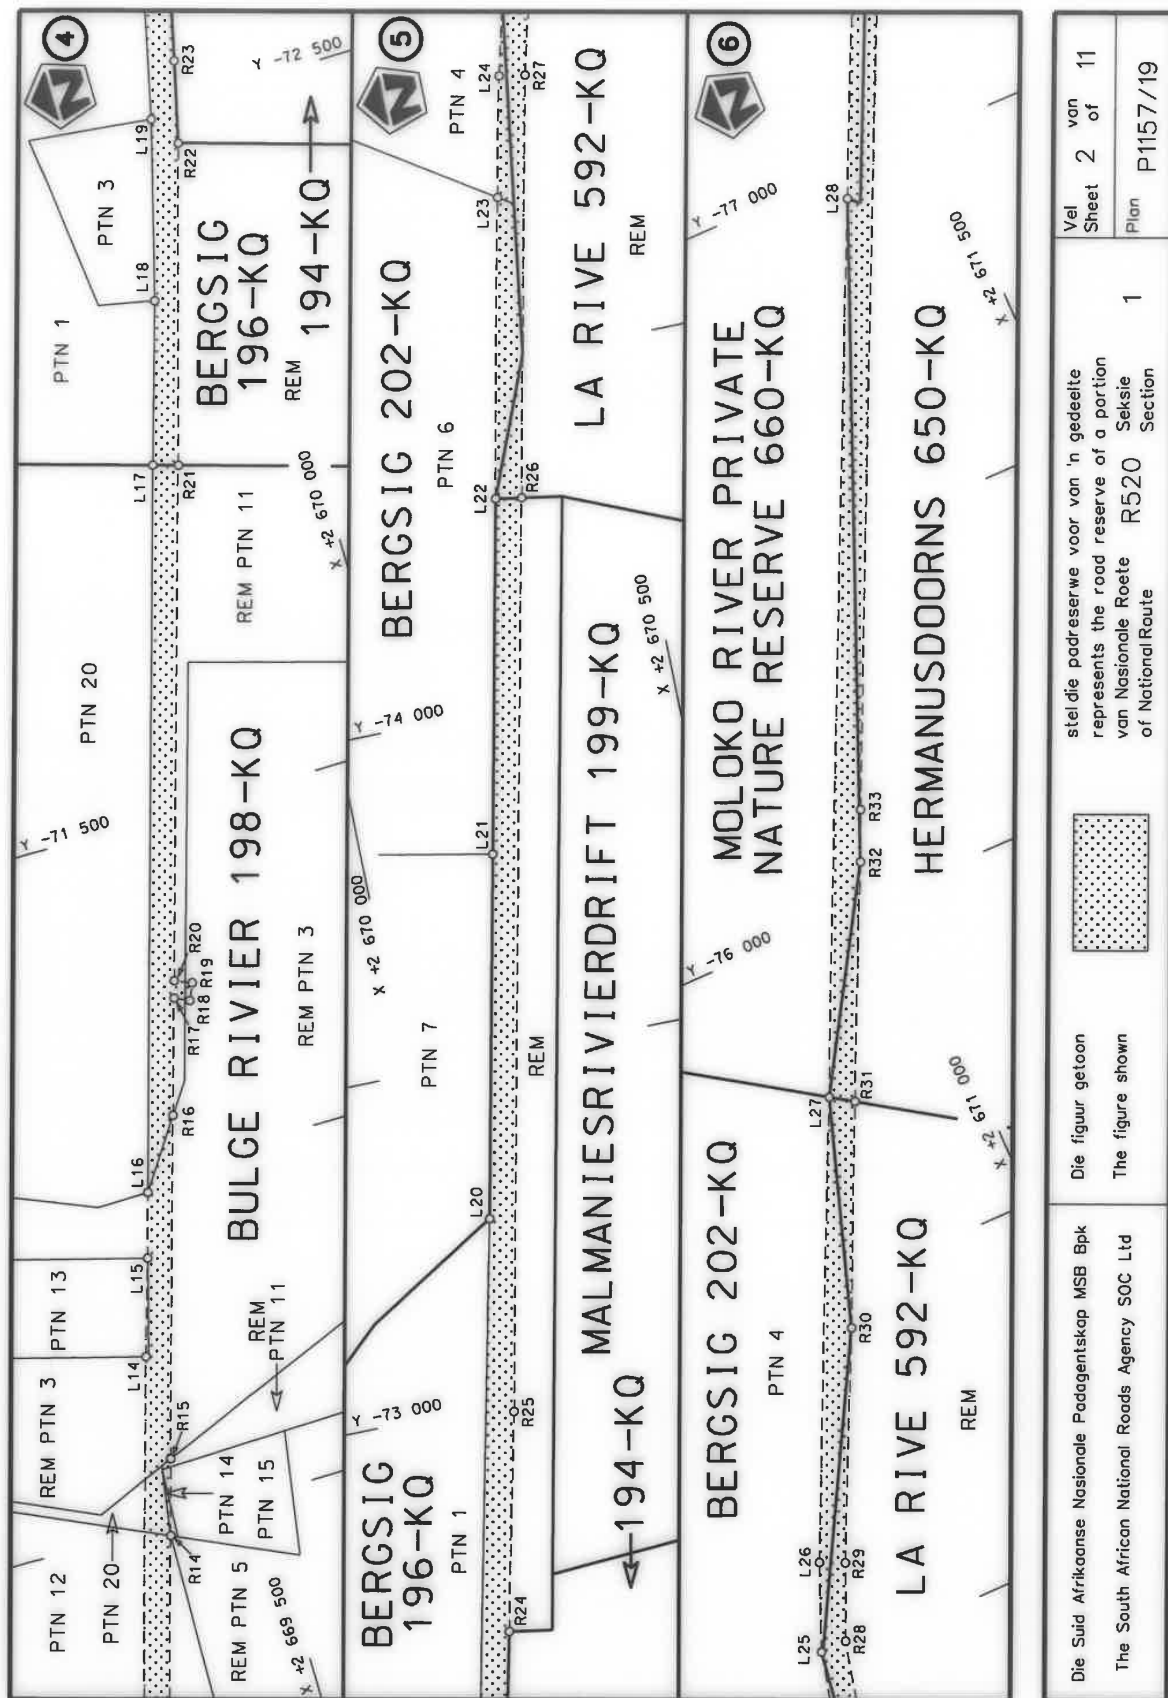

Die Suid Afrikaanse Nasionale Padagentskap MSB Bpk
The South African National Roads Agency SOC Ltd


Die figuur getoon
The figure shown




steldie padreserwe voor van 'n gedeelte
represents the road reserve of a portion
van Nasionale Roete R520
of National Route Section

Vel
Sheet 2 of 11
Plan P1157/19




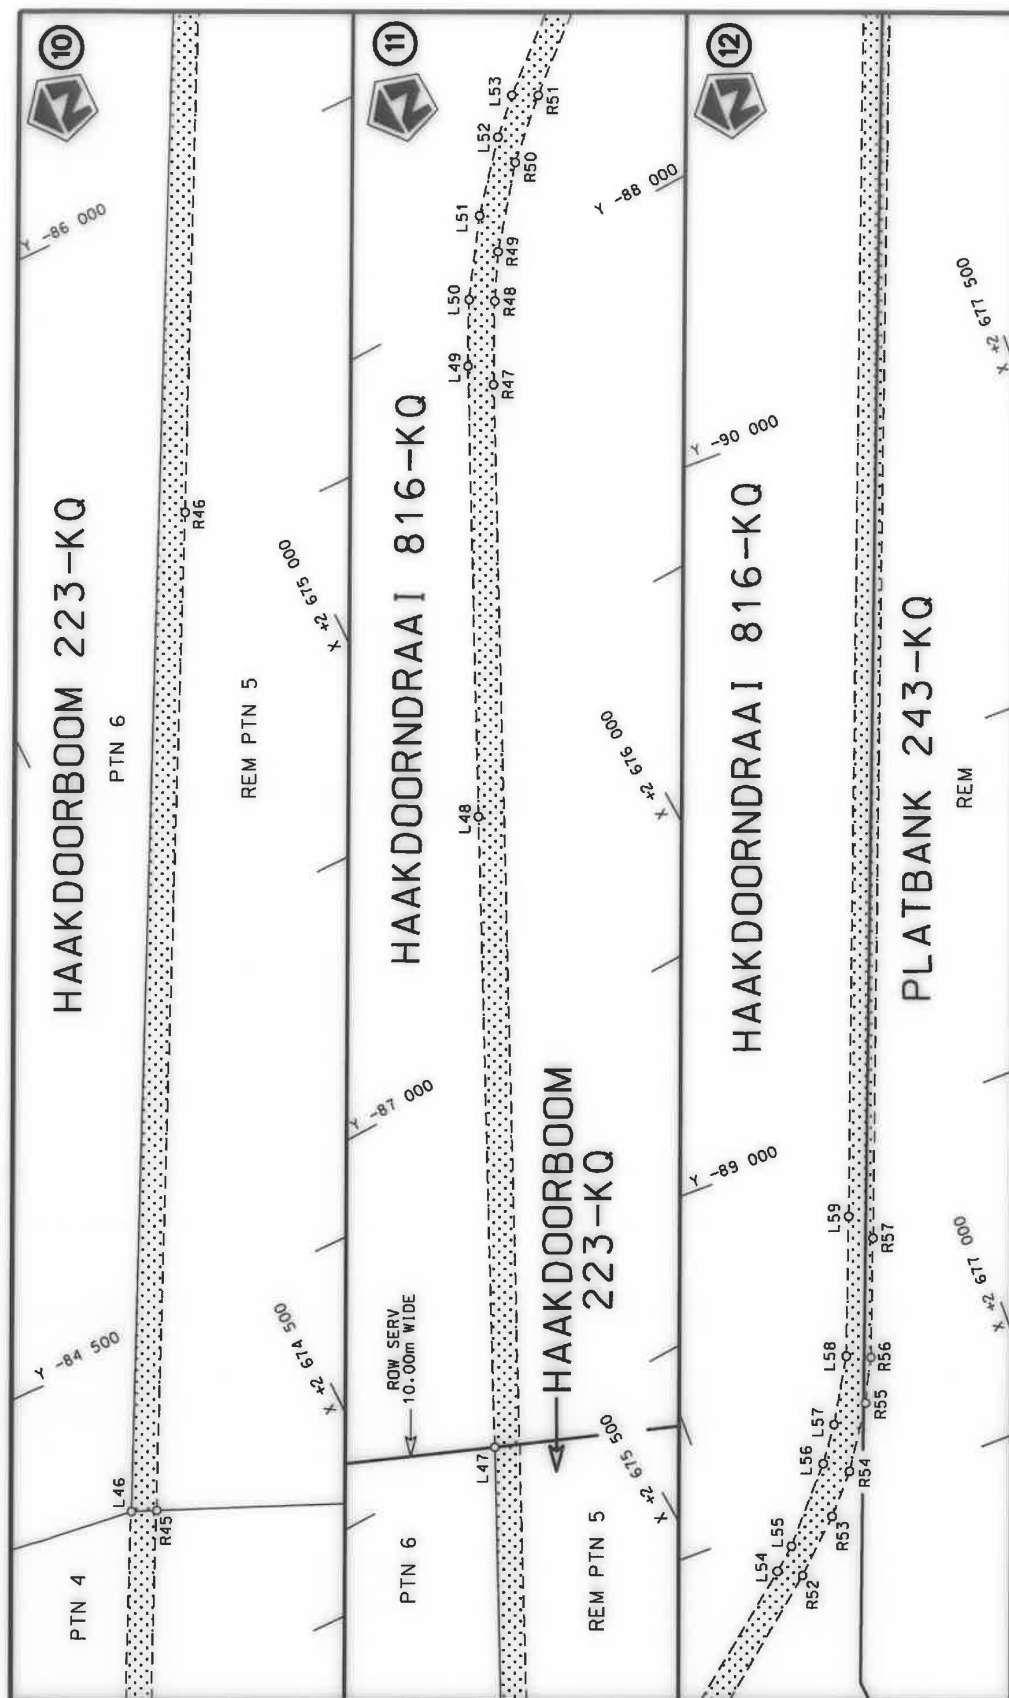


Die Suid Afrikaanse Nasionale Padagentskap MSB Bpk The South African National Roads Agency SOC Ltd	Die figuur getoon The figure shown	 steldie padreserwe voor van 'n gedeelte represents the road reserve of a portion van Nasionale Roete R520 of National Route	Vel 4 Sheet of 11 Plan P1157/19
---	---------------------------------------	---	---------------------------------------

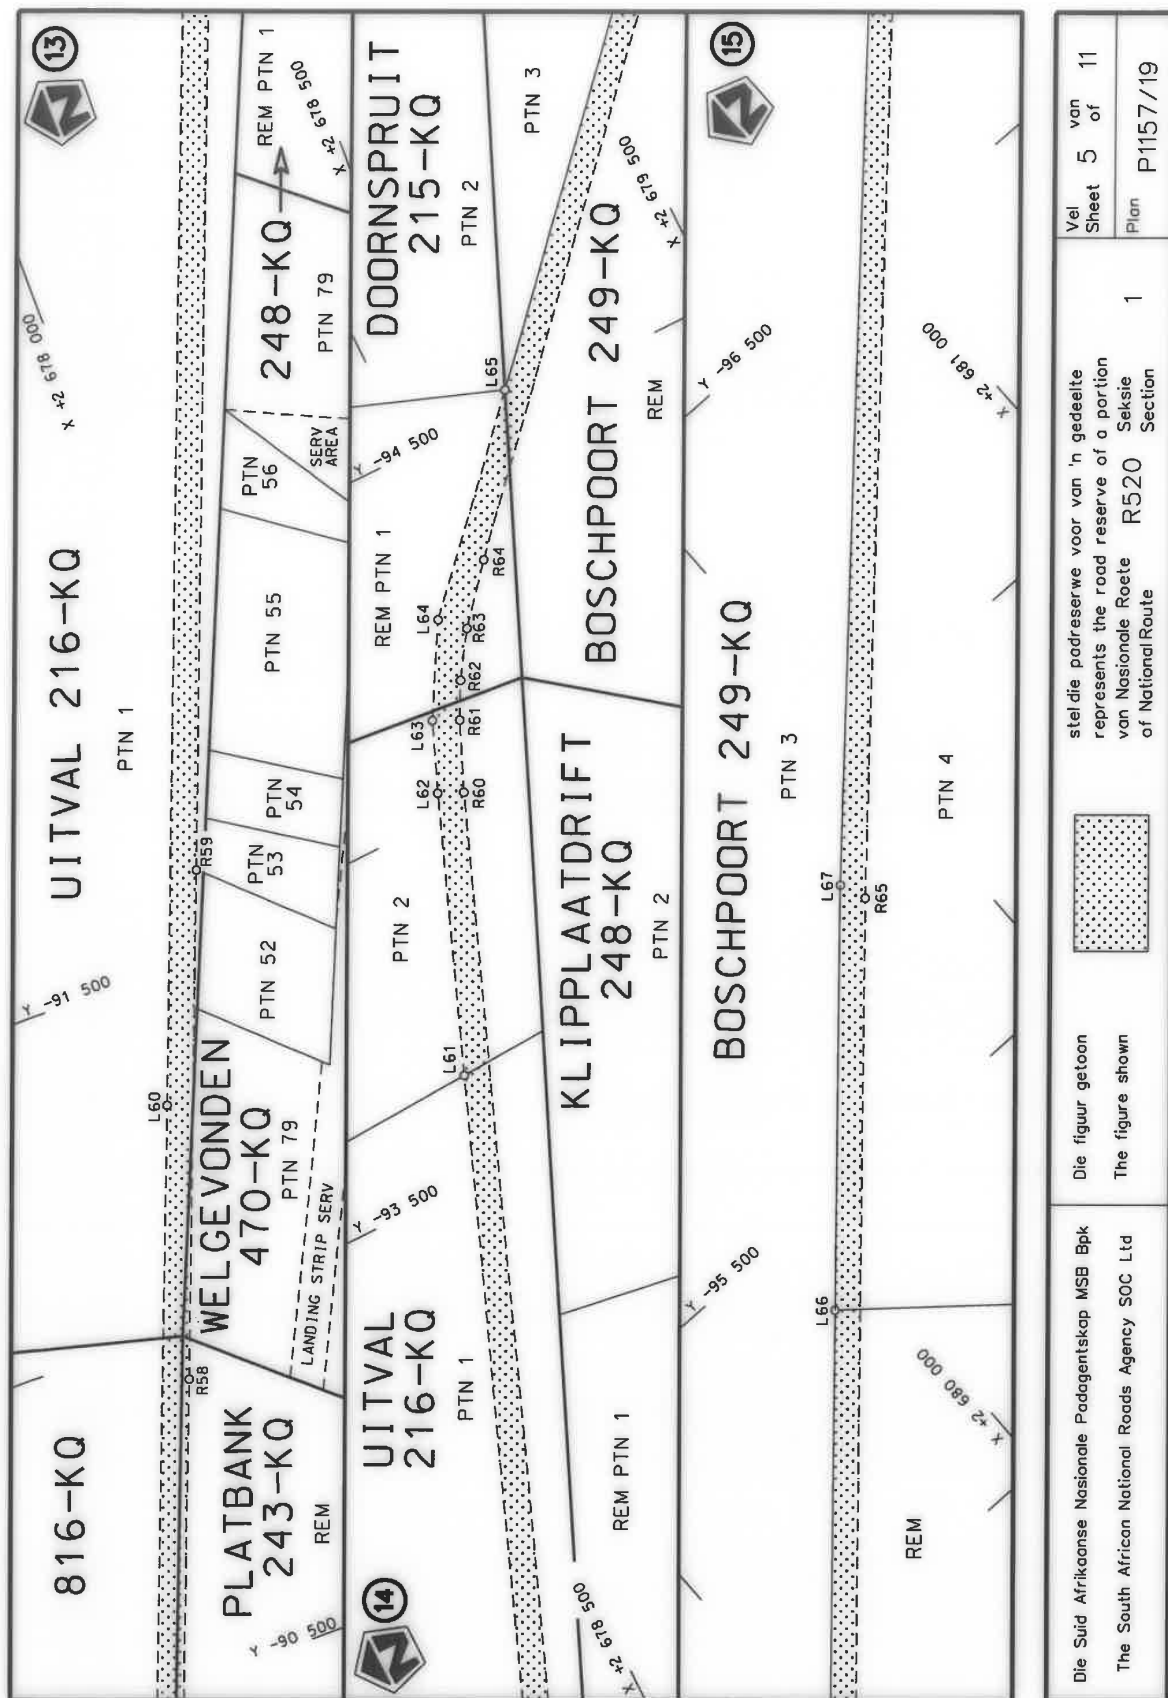



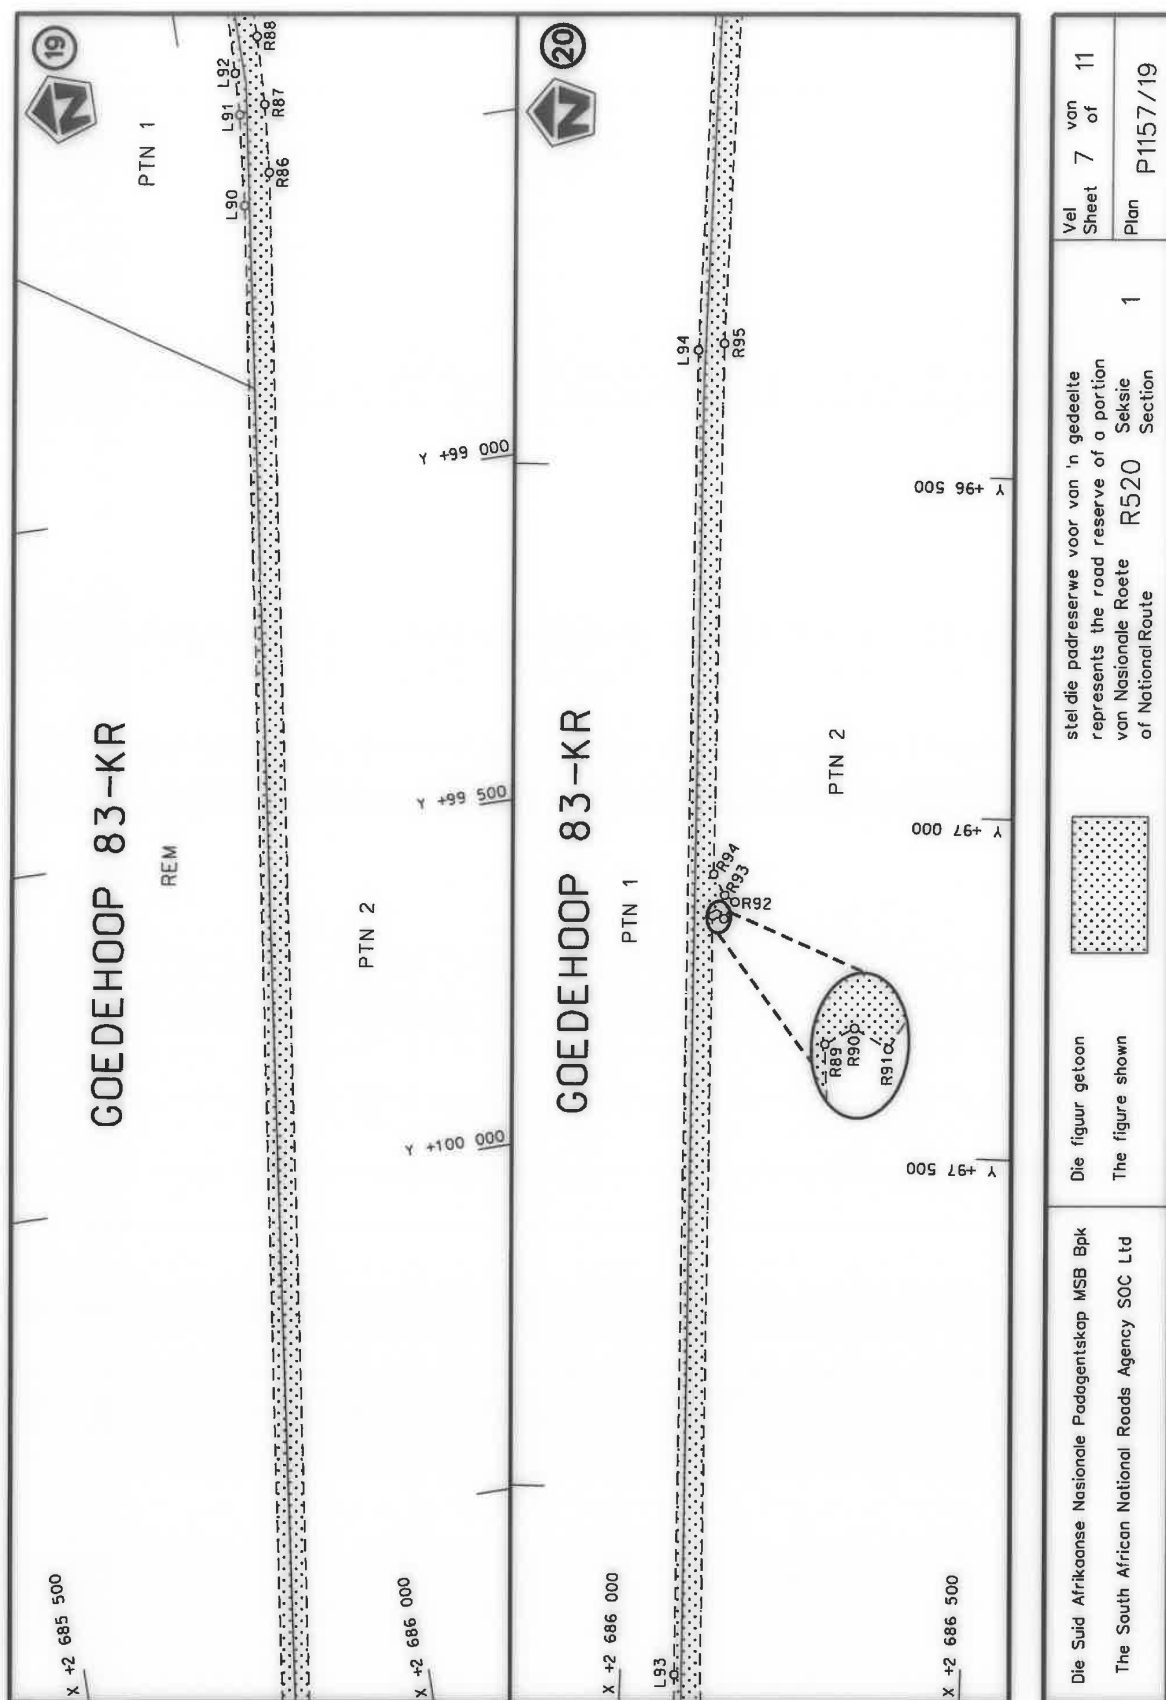

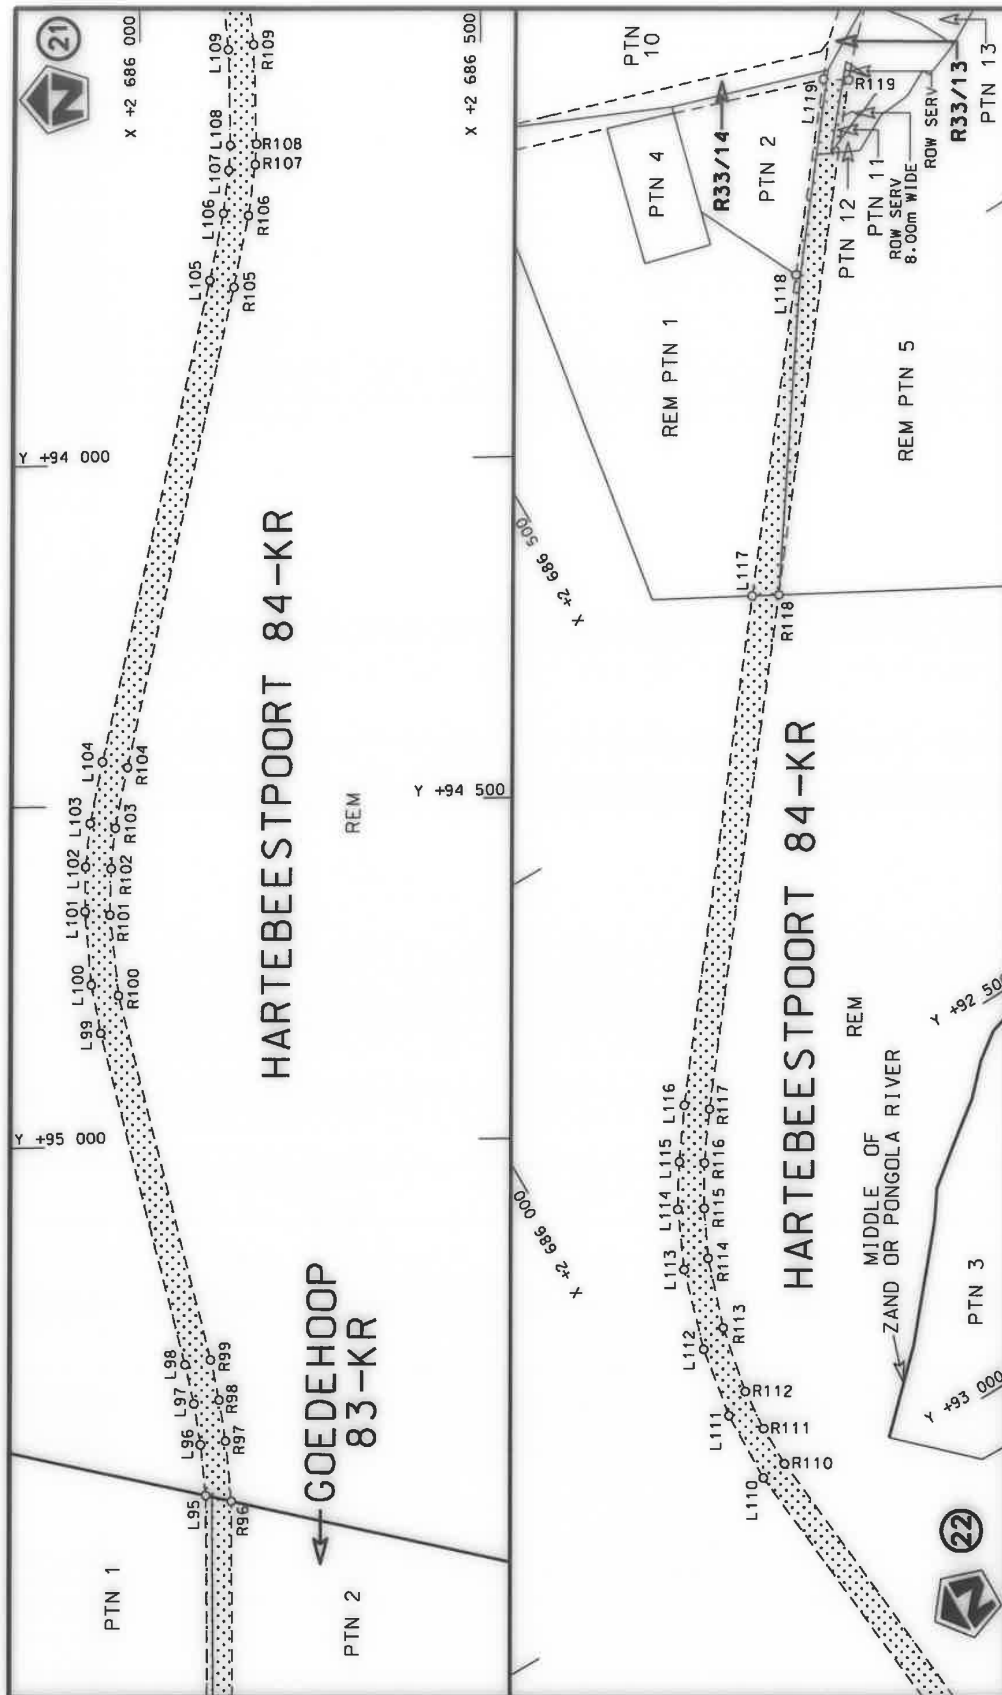

Die Suid Afrikaanse Nasionale Padagentskap MSB Bpk The South African National Roads Agency SOC Ltd	Die figuur getoon The figure shown	stel die padreserwe voor van 'n gedeelte represents the road reserve of a portion van Nasionale Roete R520 of National Route	1	Vel Sheet 8 of 11	Plan P1157/19
---	---------------------------------------	---	---	-------------------------	------------------

PADRESERWE KOÖRDINATE / ROAD RESERVE CO-ORDINATES									
LINKERKANT/LEFT HAND SIDE					REGTERKANT/RIGHT HAND SIDE				
	Y		X	WG 27°		Y		X	
L1	-64 177.80	2	666 291.61		R1	-64 154.86	2	666 321.30	
L2	-64 268.85	2	666 363.38		R2	-64 278.36	2	666 418.25	
L3	-64 390.43	2	666 453.66		R3	-64 401.94	2	666 508.38	
L4	-64 512.73	2	666 543.36		R4	-64 491.83	2	666 570.35	
L5	-64 642.26	2	666 622.50		R5	-64 616.76	2	666 655.59	
L6	-64 772.83	2	666 700.58		R6	-64 749.57	2	666 732.38	
L7	-64 899.34	2	666 770.85		R7	-68 037.59	2	668 517.39	
L8	-68 043.98	2	668 477.86		R8	-68 433.72	2	668 731.59	
L9	-68 438.43	2	668 691.69		R9	-68 479.54	2	668 751.47	
L10	-68 490.62	2	668 716.19		R10	-68 526.12	2	668 769.62	
L11	-68 539.42	2	668 734.83		R11	-68 612.42	2	668 797.11	
L12	-68 624.25	2	668 761.83		R12	-68 804.78	2	668 854.76	
L13	-68 809.83	2	668 817.14		R13	-70 131.36	2	669 250.14	
L14	-70 742.55	2	669 392.81		R14	-70 479.34	2	669 354.39	
L15	-70 880.97	2	669 435.61		R15	-70 588.06	2	669 385.84	
L16	-70 973.61	2	669 462.64		R16	-71 072.04	2	669 529.93	
L17	-71 997.54	2	669 766.36		R17	-71 236.87	2	669 579.31	
L18	-72 228.47	2	669 835.76		R18	-71 227.03	2	669 600.44	
L19	-72 485.38	2	669 904.29		R19	-71 251.09	2	669 611.13	
L20	-73 268.94	2	670 079.79		R20	-71 261.43	2	669 586.72	
L21	-73 792.77	2	670 190.97		R21	-71 986.70	2	669 802.58	
L22	-74 303.31	2	670 298.73		R22	-72 440.58	2	669 933.06	
L23	-74 735.77	2	670 389.04		R23	-72 558.10	2	669 960.38	
L24	-74 909.85	2	670 426.41		R24	-72 668.26	2	669 985.60	
L25	-75 019.08	2	670 452.65		R25	-72 983.86	2	670 057.99	
L26	-75 140.86	2	670 503.65		R26	-74 297.02	2	670 336.19	
L27	-75 761.18	2	670 791.98		R27	-74 902.02	2	670 463.73	
L28	-76 958.20	2	671 345.90		R28	-75 019.24	2	670 492.76	
L29	-78 335.50	2	671 985.22		R29	-75 124.81	2	670 538.73	
L30	-78 504.95	2	672 040.71		R30	-75 437.54	2	670 685.60	
L31	-78 549.36	2	672 040.48		R31	-75 740.08	2	670 823.95	
L32	-78 607.84	2	672 056.91		R32	-76 059.12	2	670 973.06	
L33	-78 619.01	2	672 053.98		R33	-76 129.38	2	671 003.96	
L34	-78 623.08	2	672 043.67		R34	-78 265.01	2	671 992.72	
L35	-78 641.49	2	672 050.93		R35	-78 359.83	2	672 031.44	
L36	-78 635.25	2	672 066.77		R36	-78 420.46	2	672 052.50	
L37	-78 637.08	2	672 071.65		R37	-78 497.31	2	672 073.21	
L38	-79 814.78	2	672 367.28		R38	-79 802.34	2	672 402.22	
L39	-80 592.00	2	672 563.28		R39	-80 313.06	2	672 531.52	
L40	-80 769.89	2	672 608.48		R40	-80 970.23	2	672 698.87	
L41	-81 805.54	2	672 878.82		R41	-81 769.35	2	672 907.58	
L42	-81 878.97	2	672 904.29		R42	-81 840.80	2	672 930.41	
L43	-81 931.20	2	672 926.56		R43	-81 933.20	2	672 967.90	
L44	-81 980.31	2	672 949.65		R44	-82 322.66	2	673 171.58	
L45	-82 338.28	2	673 136.42		R45	-84 261.31	2	674 188.56	
L46	-84 276.43	2	674 154.84		R46	-85 559.93	2	674 869.45	
L47	-86 500.74	2	675 315.87		R47	-87 868.29	2	676 066.84	
L48	-87 323.95	2	675 742.12		R48	-87 974.76	2	676 127.28	
L49	-87 910.21	2	676 046.89		R49	-88 035.92	2	676 166.43	
L50	-87 994.97	2	676 095.37		R50	-88 138.15	2	676 251.29	
L51	-88 095.33	2	676 167.70		R51	-88 207.82	2	676 328.47	
					Vel 9 Van 11 Sheet of P1157/19				

PADRESERVE KOÖRDINATE / ROAD RESERVE CO-ORDINATES									
LINKERKANT/LEFT HAND SIDE					REGTERKANT/RIGHT HAND SIDE				
	Y		X	WG 27°		Y		X	
L52	-88 183.13	2	676 246.97		R52	-88 416.19	2	676 584.96	
L53	-88 226.99	2	676 294.13		R53	-88 482.14	2	676 656.00	
L54	-88 434.92	2	676 552.81		R54	-88 535.36	2	676 702.98	
L55	-88 462.27	2	676 584.75		R55	-88 620.30	2	676 759.65	
L56	-88 559.12	2	676 671.10		R56	-88 680.20	2	676 790.77	
L57	-88 607.55	2	676 706.07		R57	-88 843.84	2	676 856.08	
L58	-88 695.30	2	676 757.98		R58	-90 922.29	2	677 664.59	
L59	-88 886.24	2	676 833.42		R59	-91 620.20	2	677 933.25	
L60	-91 310.94	2	677 773.62		R60	-94 019.28	2	678 850.35	
L61	-93 645.93	2	678 667.68		R61	-94 117.24	2	678 891.74	
L62	-94 034.86	2	678 815.99		R62	-94 168.96	2	678 918.43	
L63	-94 133.99	2	678 855.56		R63	-94 233.19	2	678 960.21	
L64	-94 263.06	2	678 928.48		R64	-94 312.94	2	679 026.36	
L65	-94 522.46	2	679 164.17		R65	-95 794.87	2	680 360.49	
L66	-95 369.65	2	679 927.80		R66	-97 079.75	2	681 557.93	
L67	-95 833.19	2	680 345.62		R67	-97 603.98	2	682 047.80	
L68	-97 635.42	2	682 029.27		R68	-97 635.85	2	682 081.05	
L69	-97 668.52	2	682 060.18		R69	-97 711.04	2	682 170.47	
L70	-97 794.69	2	682 227.66		R70	-97 752.87	2	682 231.00	
L71	-97 846.61	2	682 322.44		R71	-97 792.67	2	682 298.56	
L72	-98 109.95	2	682 848.22		R72	-98 106.12	2	682 923.27	
L73	-98 140.94	2	682 908.83		R73	-98 162.37	2	683 023.61	
L74	-98 209.39	2	683 024.51		R74	-98 207.79	2	683 090.78	
L75	-98 239.81	2	683 065.46		R75	-98 279.87	2	683 168.61	
L76	-98 307.19	2	683 141.61		R76	-98 317.94	2	683 204.84	
L77	-98 343.04	2	683 177.15		R77	-98 841.30	2	683 644.04	
L78	-98 864.92	2	683 613.96		R78	-100 056.24	2	684 649.44	
L79	-98 948.94	2	683 674.63		R79	-100 666.47	2	685 154.43	
L80	-99 127.78	2	683 831.75		R80	-100 782.41	2	685 232.86	
L81	-100 669.93	2	685 108.68		R81	-101 723.93	2	685 680.75	
L82	-100 742.30	2	685 161.84		R82	-101 883.99	2	685 748.15	
L83	-100 795.03	2	685 193.99		R83	-101 969.50	2	685 774.04	
L84	-100 850.26	2	685 222.61						
L85	-101 807.83	2	685 678.71						
L86	-101 899.88	2	685 713.91						
LINKERKANT/LEFT HAND SIDE					REGTERKANT/RIGHT HAND SIDE				
	Y		X	WG 29°		Y		X	
L87	101 101.66	2	685 729.89		R83	101 111.04	2	685 767.88	
L88	100 889.24	2	685 760.19		R84	101 061.68	2	685 778.21	
L89	100 876.93	2	685 764.49		R85	100 950.77	2	685 794.04	
L90	98 577.32	2	686 062.96		R86	98 536.22	2	686 106.50	
L91	98 444.68	2	686 075.82		R87	98 436.53	2	686 114.67	
L92	98 384.80	2	686 078.87		R88	98 336.41	2	686 118.57	
L93	98 271.61	2	686 080.37		R89	97 155.31	2	686 099.20	
L94	96 326.60	2	686 049.38		R90	97 152.43	2	686 104.68	
L95	95 515.76	2	686 060.49		R91	97 159.08	2	686 115.48	
L96	95 440.32	2	686 054.04		R92	97 133.91	2	686 130.98	
L97	95 379.94	2	686 045.44		R93	97 124.47	2	686 115.64	
					Vel 10 Van 11 Sheet of				P1157/19

This gazette is also available free online at www.gpwonline.co.za

DEPARTMENT OF TRANSPORT

NO. 1056

20 October 2021

**THE SOUTH AFRICAN NATIONAL ROADS
AGENCY SOC LIMITED**

Registration No: 1998/009584/30

DECLARATION AMENDMENT OF NATIONAL ROAD R555 SECTION 3

AMENDMENT OF DECLARATION No. 538 OF 2014.

By virtue of section 40(1)(b) of the South African National Roads Agency Limited and the National Roads Act 1998 (Act No. 7 of 1998), I hereby amend Declaration No. 538 of 2014 by substituting paragraph N(i) of the Schedule, being the descriptive declaration of the route from its junction with the current Limpopo / Mpumalanga Provincial Border up to its junction with Provincial Road R577, with the accompanying sheets 1 to 23 of Plan No. P1156/19.

In the town of Lagersdrift the R555 Section 3 enters the town from the south and from thereon follows the street known as Beuker Street, at time of declaration.

(National Road R555 Section 3: Limpopo / Mpumalanga Provincial Border – R577 Junction)**MINISTER OF TRANSPORT**

DEPARTEMENT VAN VERVOER

NO. 1056

20 Oktober 2021

**DIE SUID-AFRIKAANSE NASIONALE
PADAGENTSKAP MSB BEPERK**

Registrasie No: 1998/009584/30


VERKLARING WYSIGING VAN NASIONALE PAD R555 SEKSIE 3

WYSIGING VAN VERKLARING No. 538 VAN 2014.


Kragtens Artikel 40(1)(b) van die Suid-Afrikaanse Nasionale Padagentskap Beperk en Nasionale Paaie Wet 1998 (Wet No. 7 van 1998), wysig ek hiermee Verklaring No. 538 van 2014 deur paragraaf N(i) van die Skedule te vervang, synde die gedeelte van die beskrywende verklaring van die pad vanaf die aansluiting met die bestaande Limpopo / Mpumalanga Provinsiale Grens tot by die aansluiting met provinsiale Pad R577, met bygaande velle 1 tot 23 van Plan No. P1156/19.


In die dorp Lagersdrift kom die R555 Seksie 3 die dorp binne vanuit die suide en volg dan die straat bekend as Beukerstraat, tydens datum van verklaring.


(Nasionale Pad R555 Seksie 3: Limpopo / Mpumalanga Provinsiale Grens – R577 Aansluiting)**MINISTER VAN VERVOER**

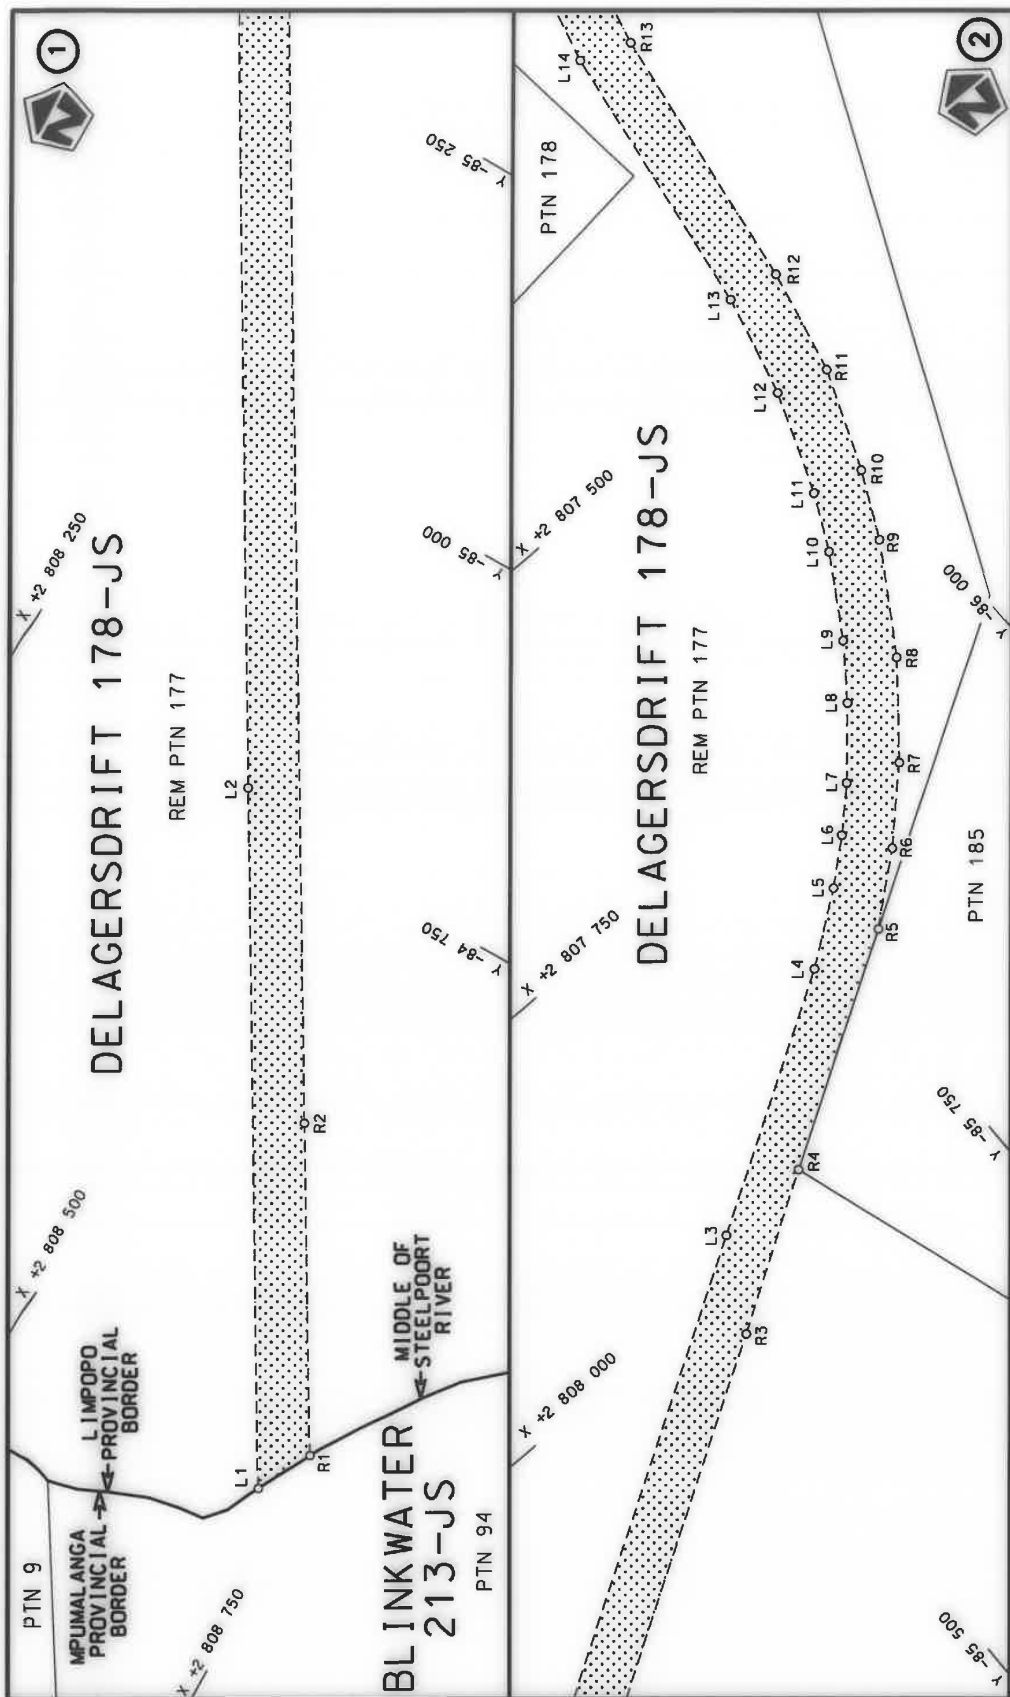


Die Suid Afrikaanse Nasionale Padagentskap MSB Bpk	Die figuur getoon		steldie padreserwe voor van 'n gedeelte represents the road reserve of a portion van Nasionale Roete R555 Seksie of National Route of National Route	3	Vel Sheet	1 of	23
The South African National Roads Agency SOC Ltd	The figure shown				Plan	P1156/19	

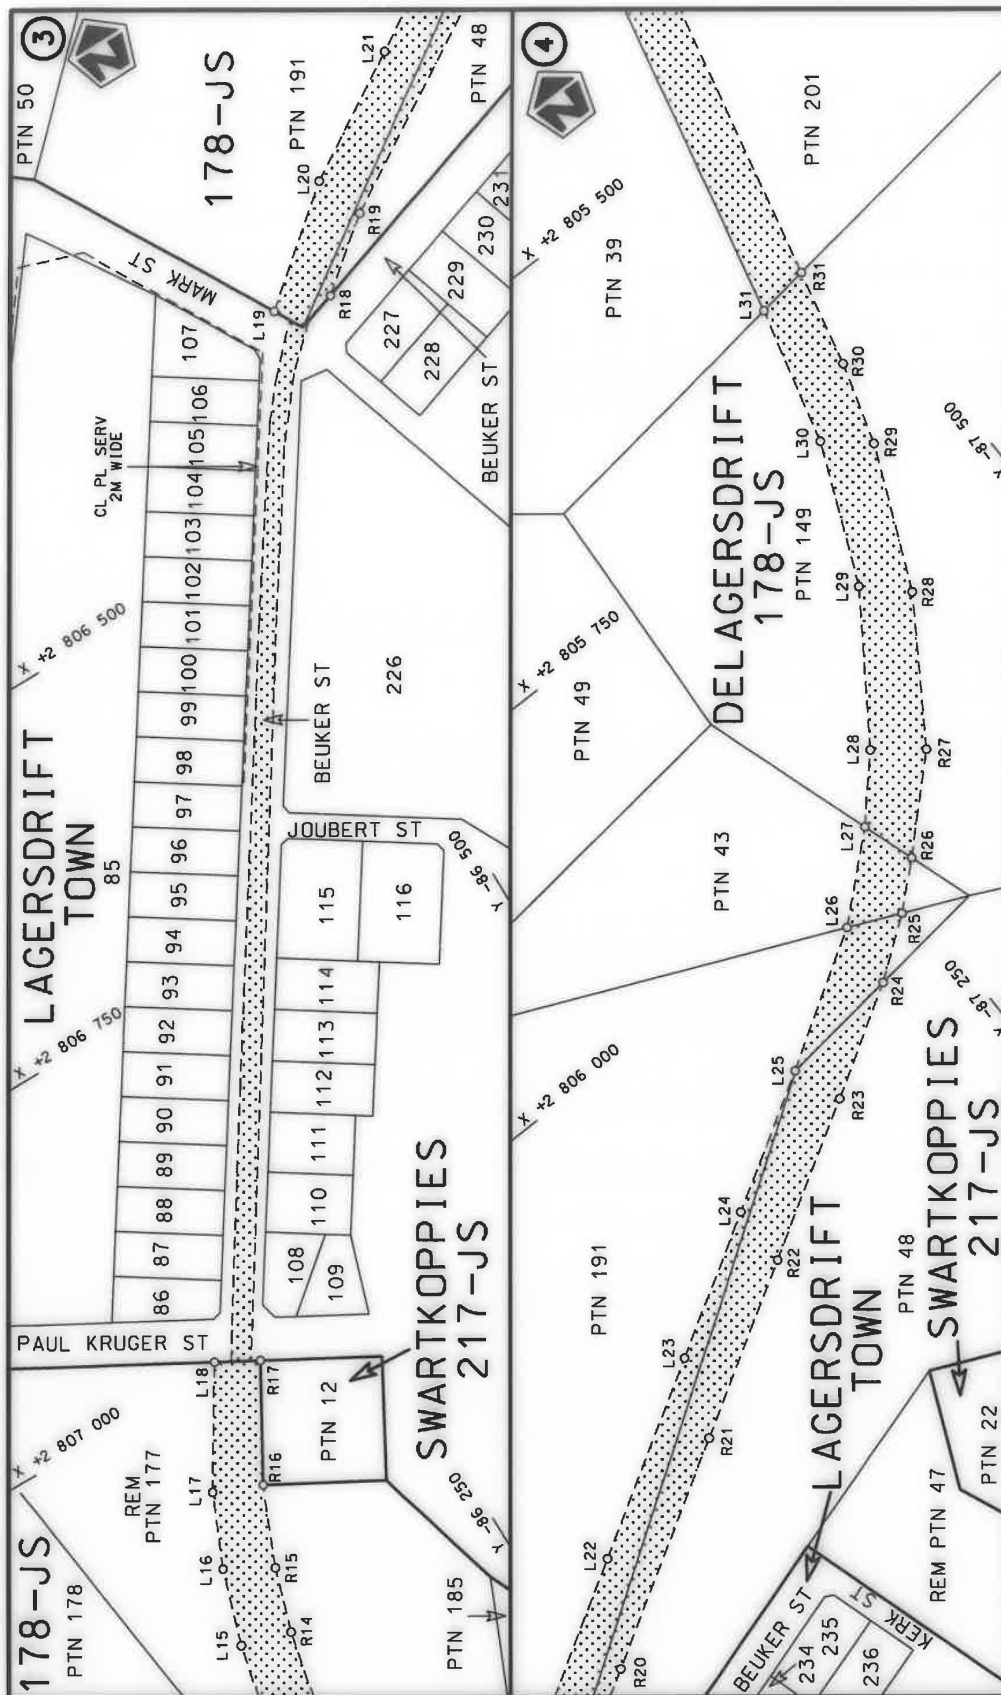

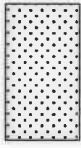
Die Suid Afrikaanse Nasionale Padagentskap MSB Bpk The South African National Roads Agency SOC Ltd	Die figuur getoon The figure shown	 stel die padreserwe voor van 'n gedeelte represents the road reserve of a portion van Nasionale Roete R555 of National Route	Vel Sheet 2 of 23 Plan P1156/19
---	---------------------------------------	--	---------------------------------------

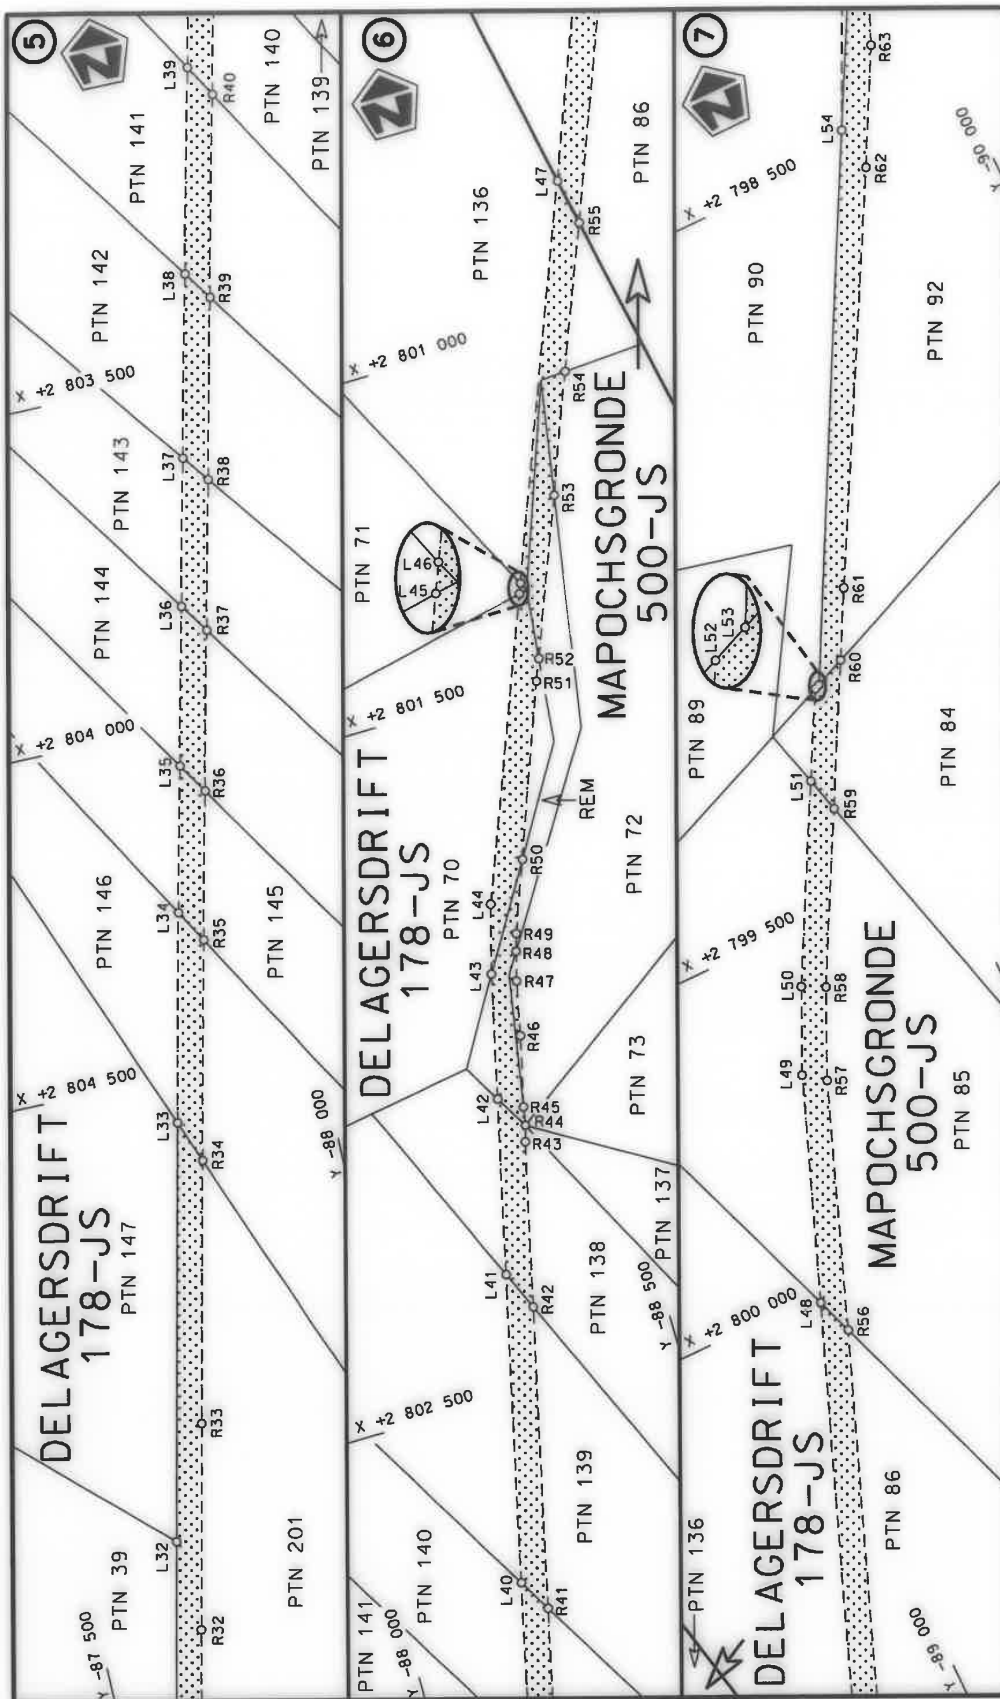

Die Suid Afrikaanse Nasionale Padagentskap MSB Bpk The South African National Roads Agency SOC Ltd	Die figuur getoon The figure shown	stelsel padreserwe voor van 'n gedeelte represents the road reserve of a portion van Nasionale Roete R555 of National Route	Vel Sheet 3 of 23 Plan P1156/19
---	---------------------------------------	--	---------------------------------------

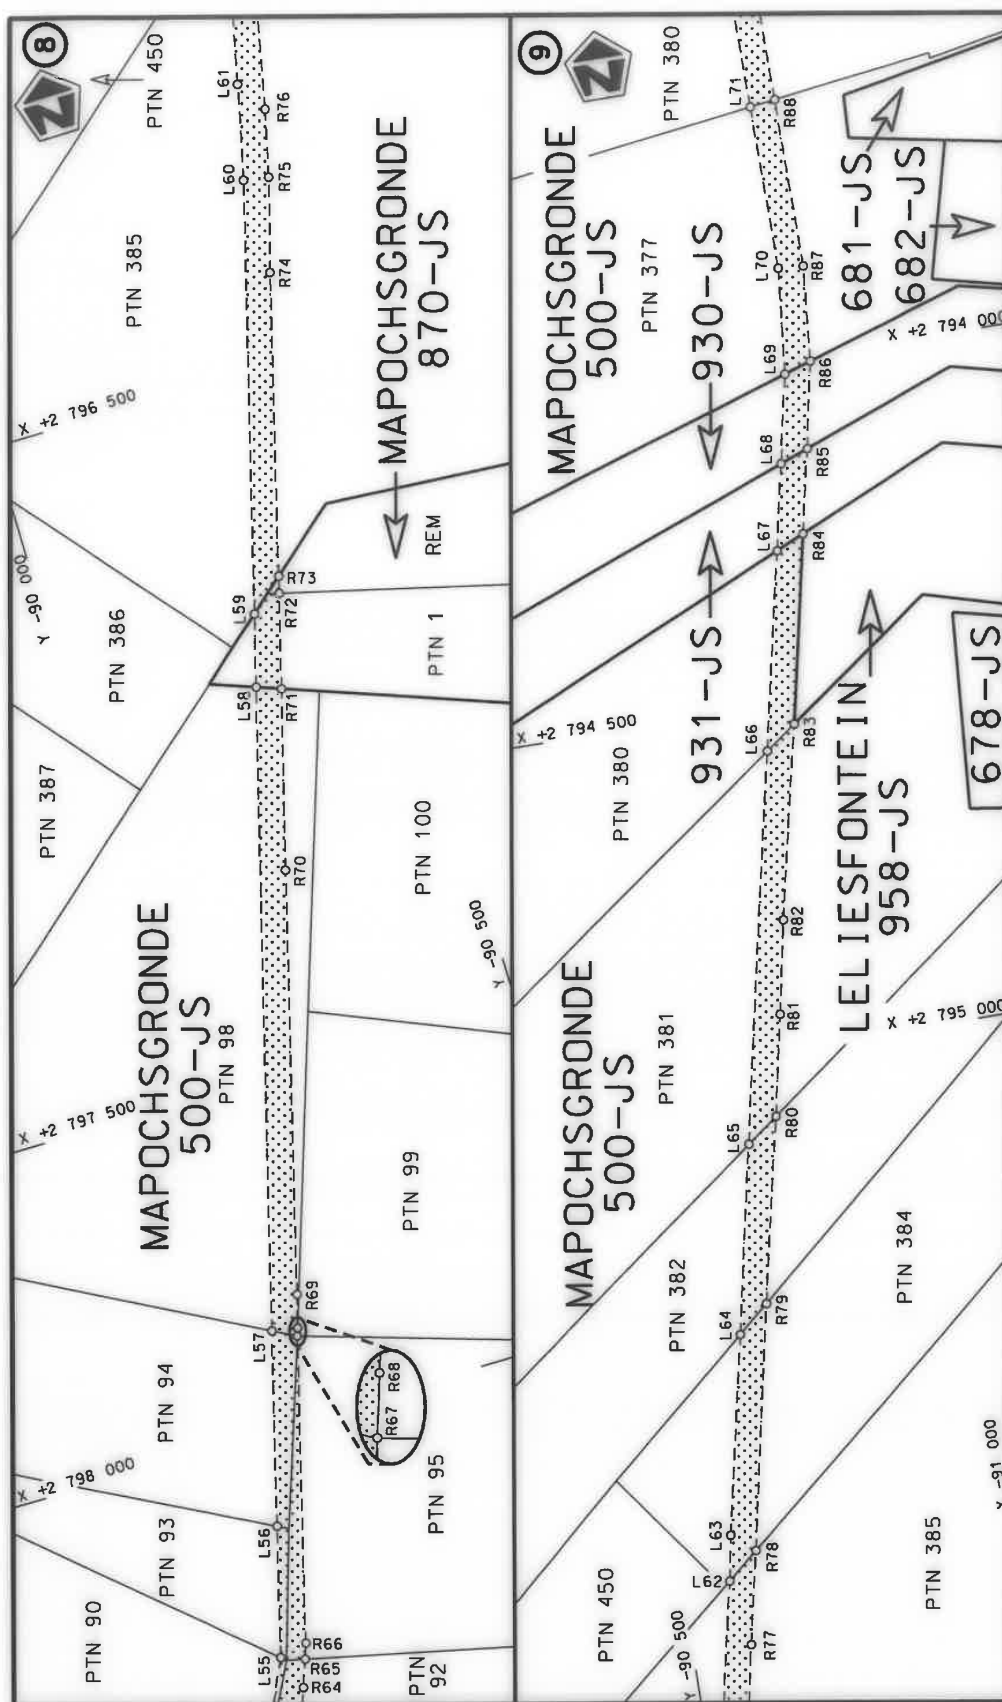



Die Suid Afrikaanse Nasionale Padagentskap MSB Bpk	Die figuur getoon		steldie padreserwe voor van 'n gedeelte represents the road reserve of a portion van Nasionale Roete R555 of National Route	3	Val Sheet	4 of	23
The South African National Roads Agency SOC Ltd	The figure shown				Plan	P1156/19	

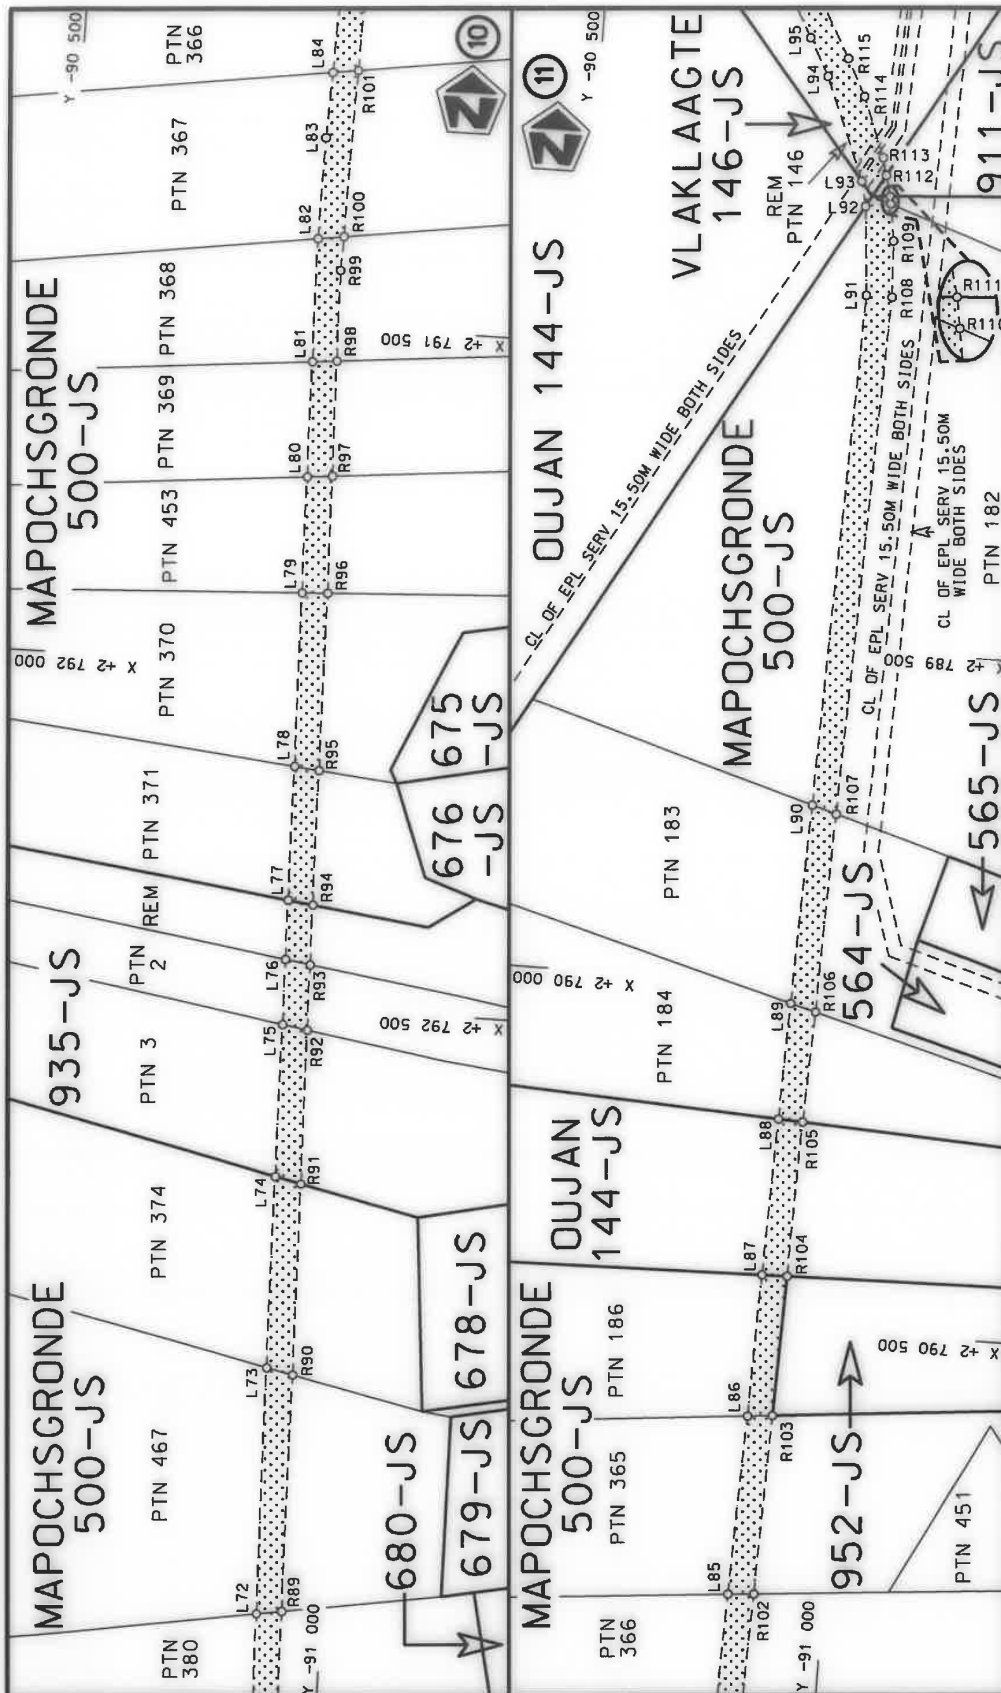



Die Suid Afrikaanse Nasionale Pedagogieskap MSB Bpk	Die figuur getoon		stelt die padreserwe voor van 'n gedeelte represents the road reserve of a portion	Vel Sheet	5	van of	23
The South African National Roads Agency SOC Ltd	The figure shown		van Nasionale Roete R555 of National Route	3	Plan	P1156/19	



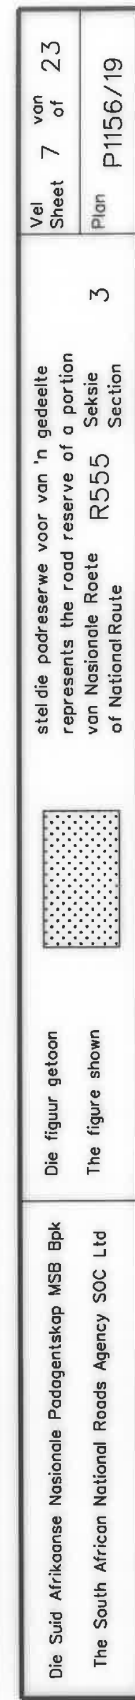


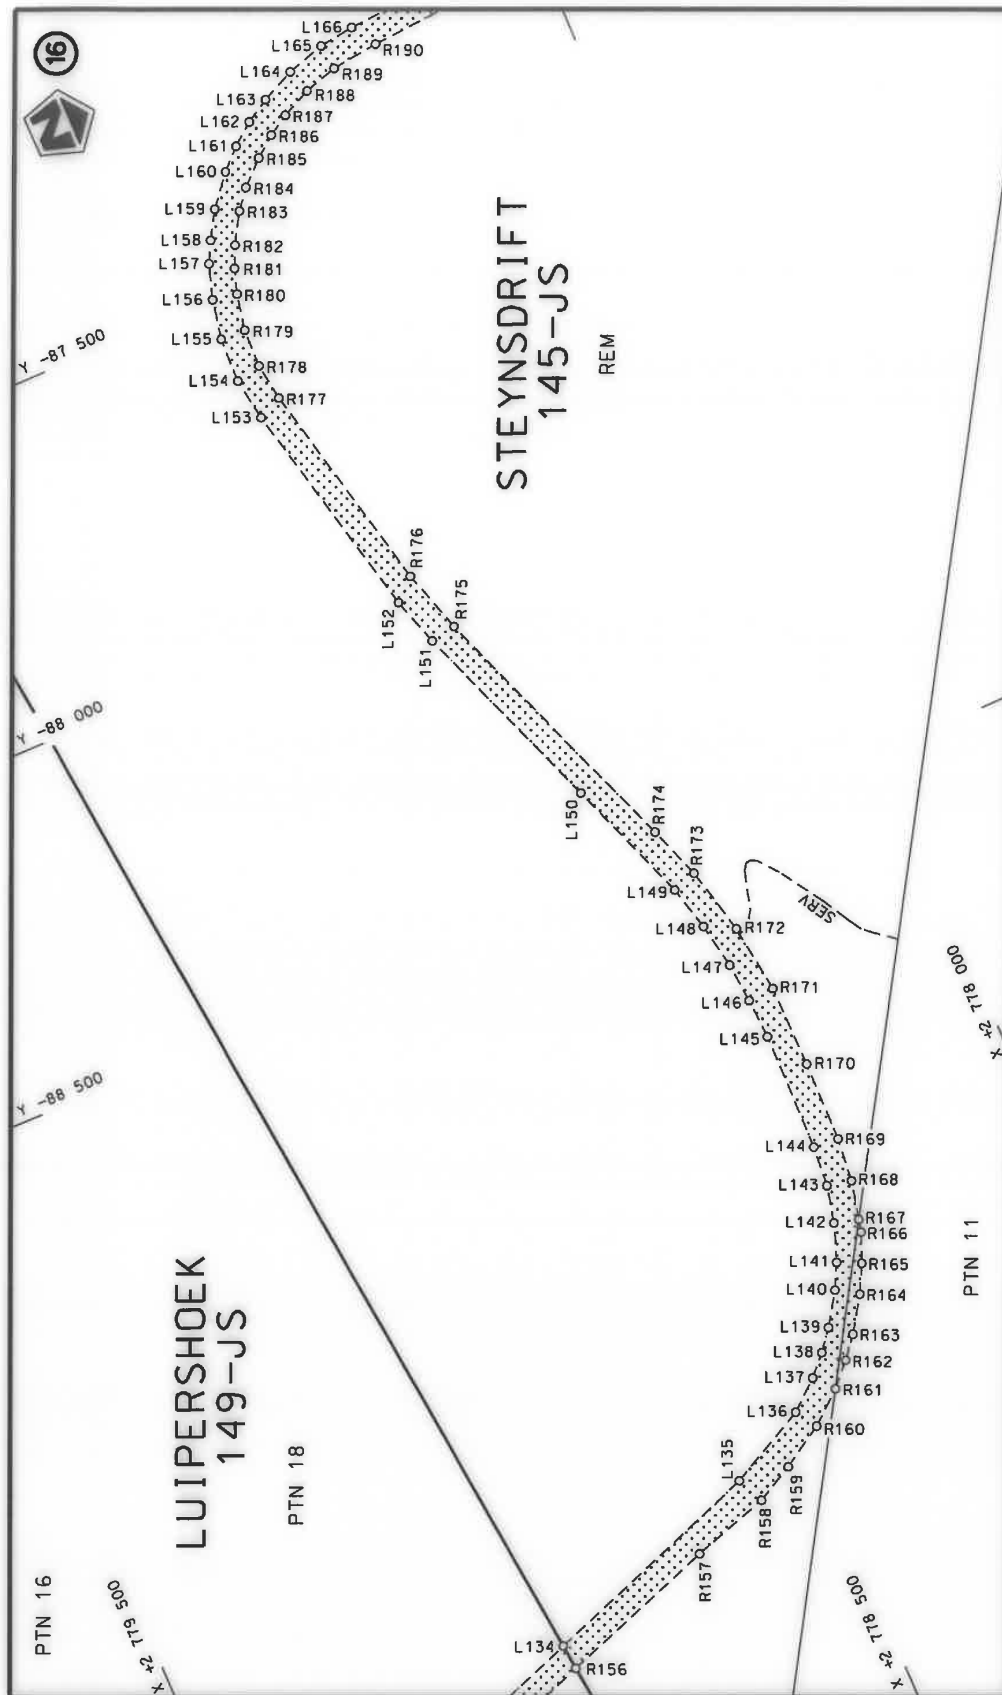

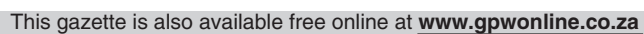


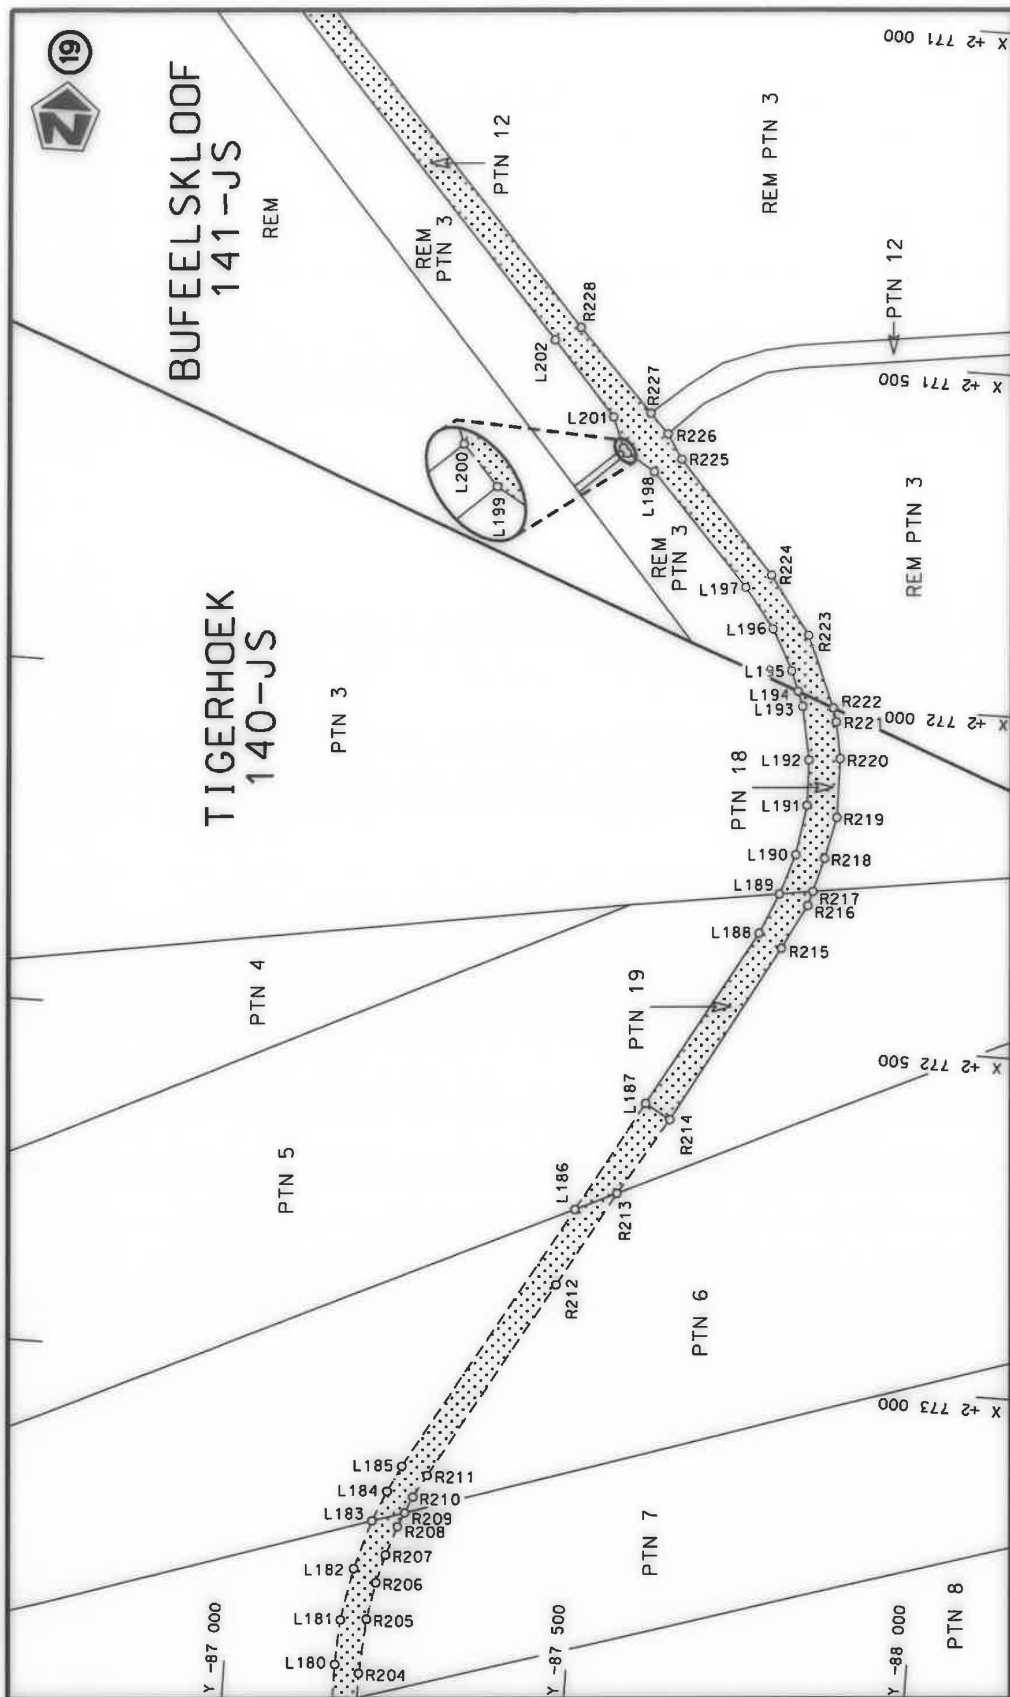


Vel van Sheet 10 of 23 Plan P1156/19	3	stel die padreserwe voor van 'n gedeelte represents the road reserve of a portion van Nasionale Roete R555 of National Route Section		Die figuur getoon The figure shown	Die Suid Afrikaanse Nasionale Padagentskap MSB Bpk The South African National Roads Agency SOC Ltd
---	---	---	---	---------------------------------------	---

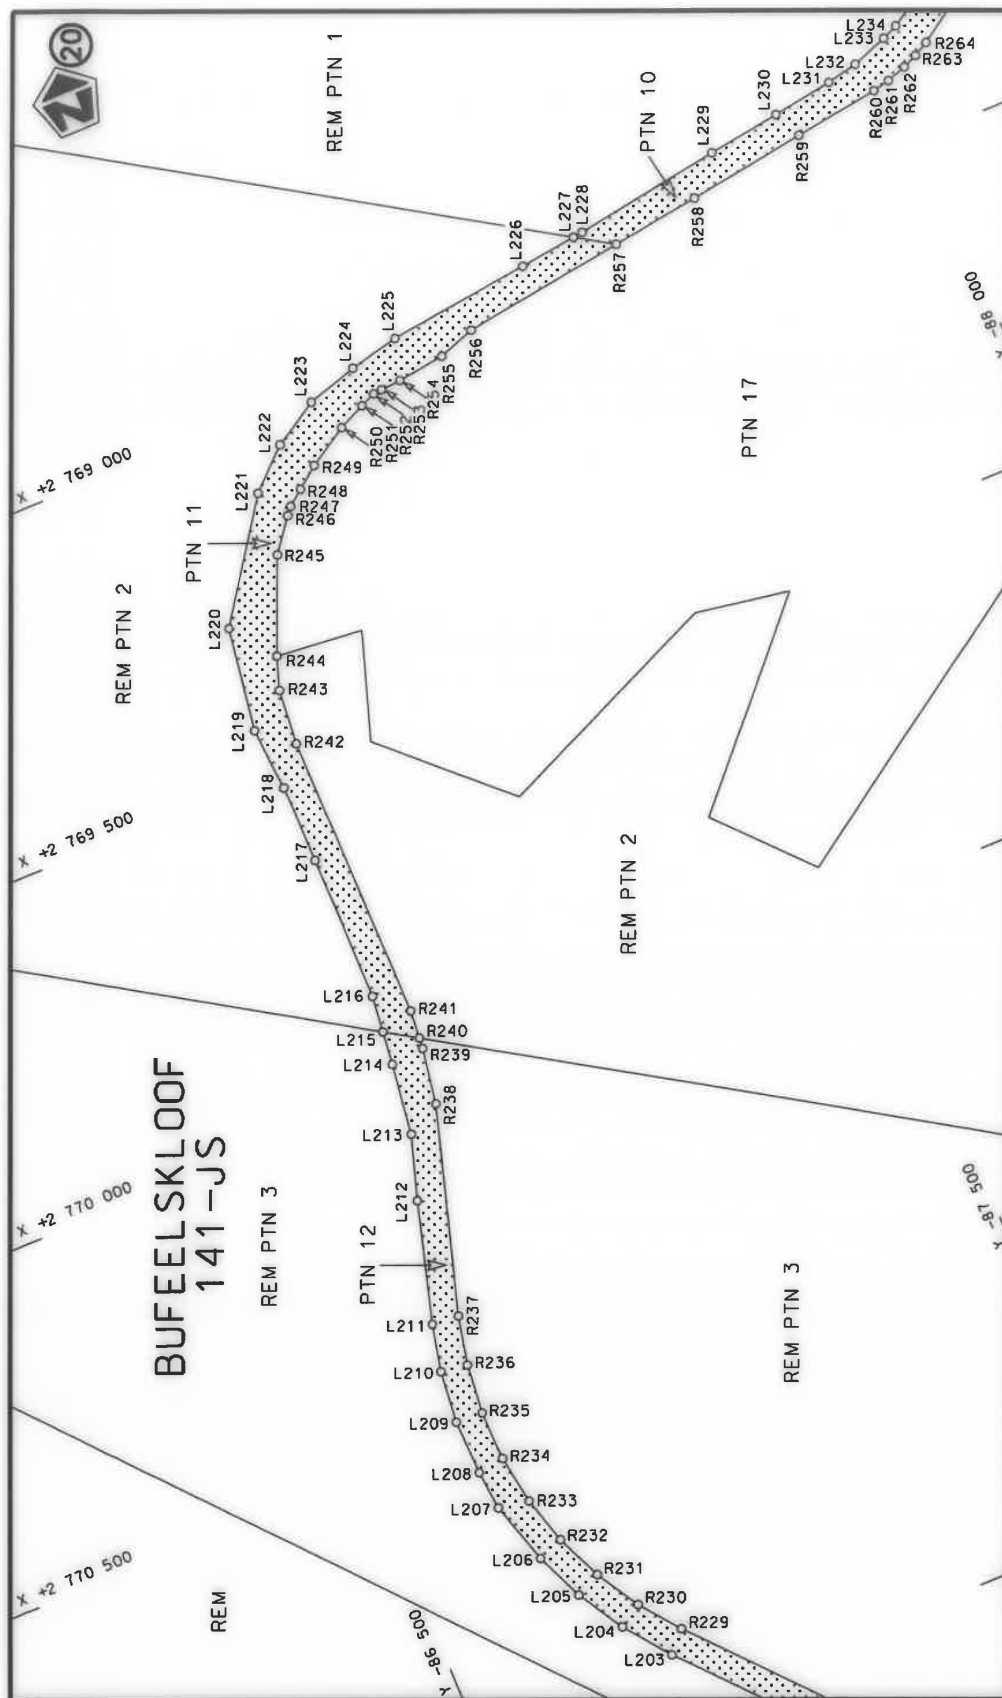



Die Suid Afrikaanse Nasionale Padagentskap MSB Bpk The South African National Roads Agency SOC Ltd	Die figuur getoon The figure shown	 stel die padreserwe voor van 'n gedeelte represents the road reserve of a portion van Nasionale Roete R555 of National Route	Vel Sheet 11 of 23 Plan P1156/19
---	---------------------------------------	--	--

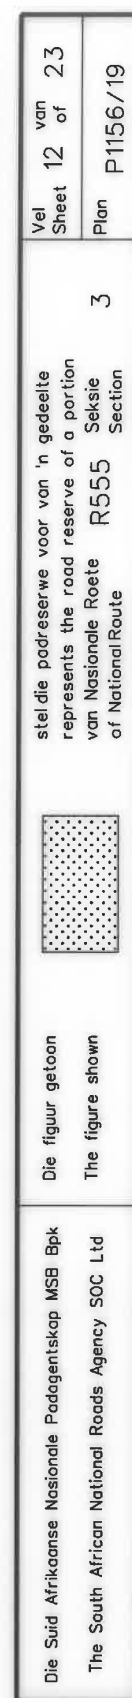

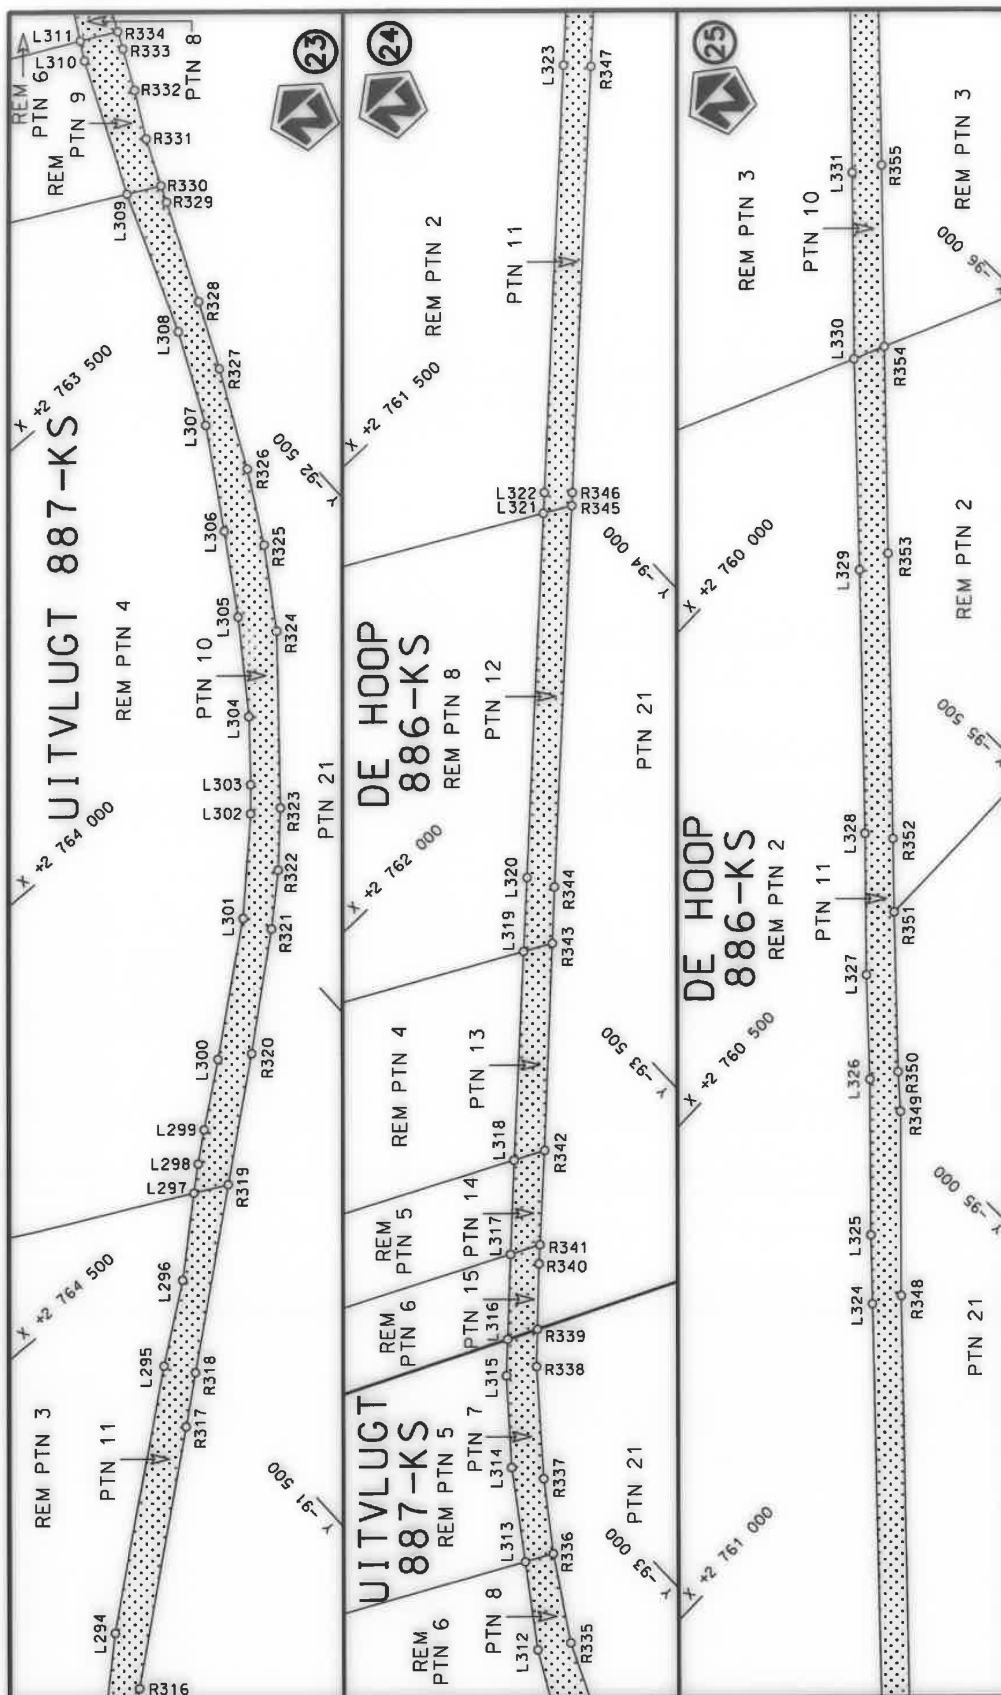

Die Suid Afrikaanse Nasionale Padagentskap MSB Bpk	Die figuur getoon		stelt die padreserwe voor van 'n gedeelte represents the road reserve of a portion	Vel Sheet	13 of	23
The South African National Roads Agency SOC Ltd	The figure shown		van Nasionale Roete of National Route	3	Plan	P1156/19

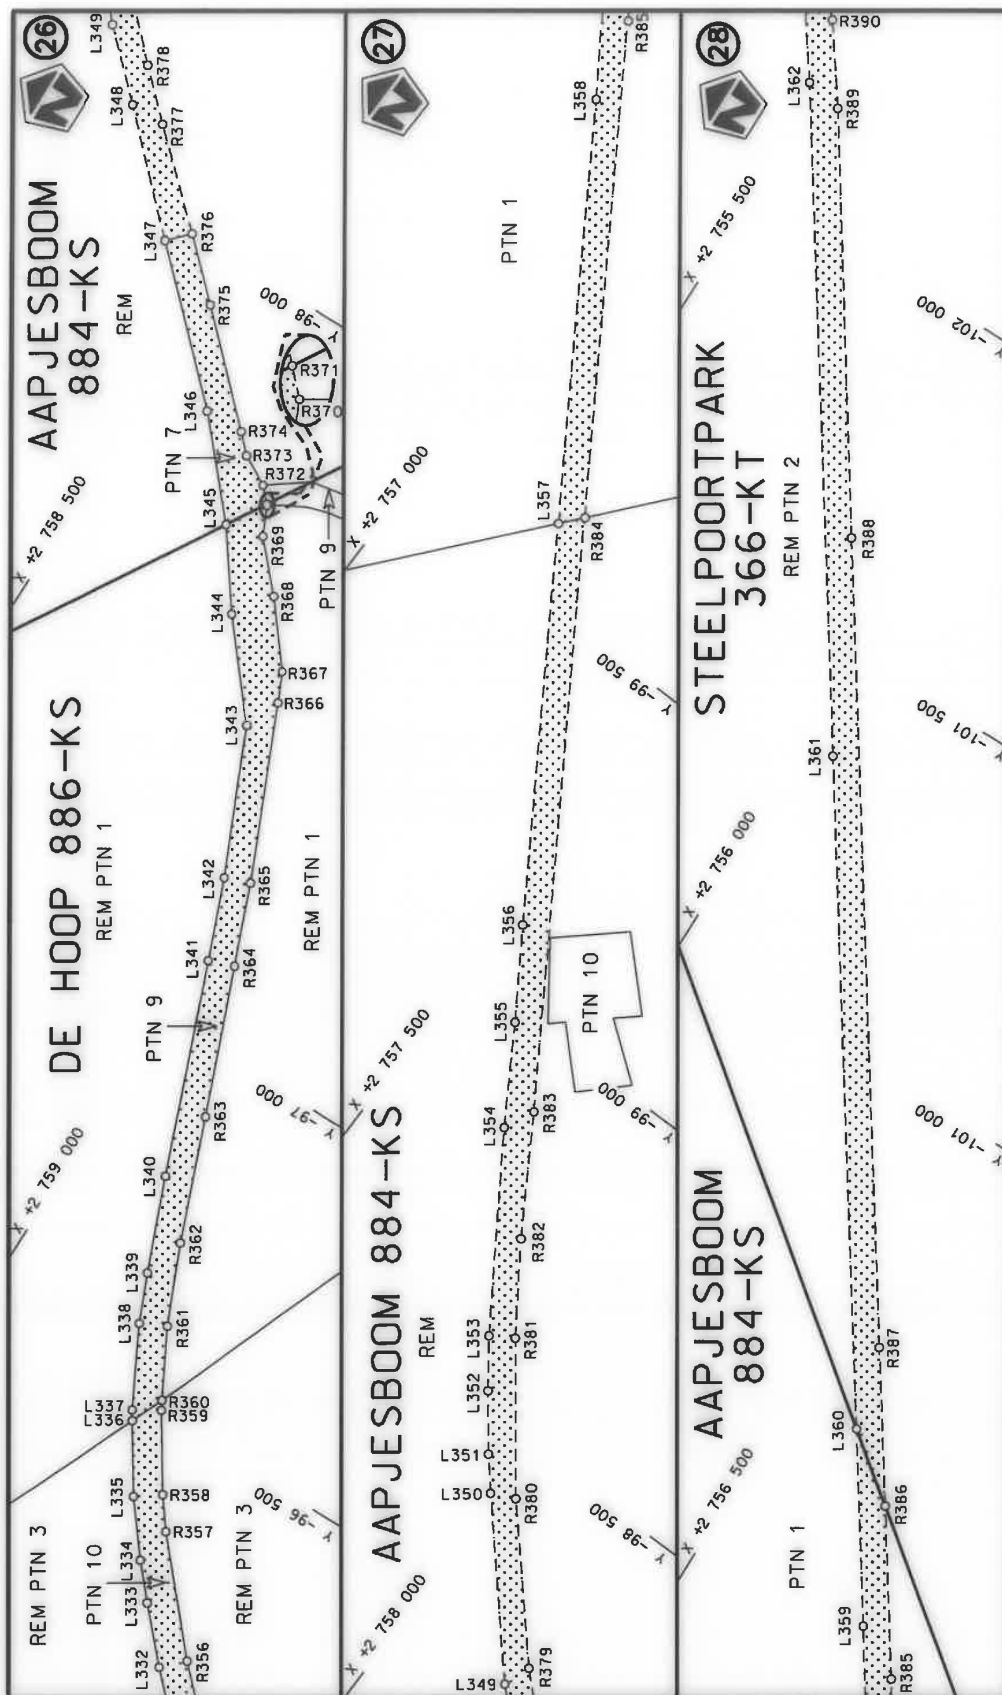

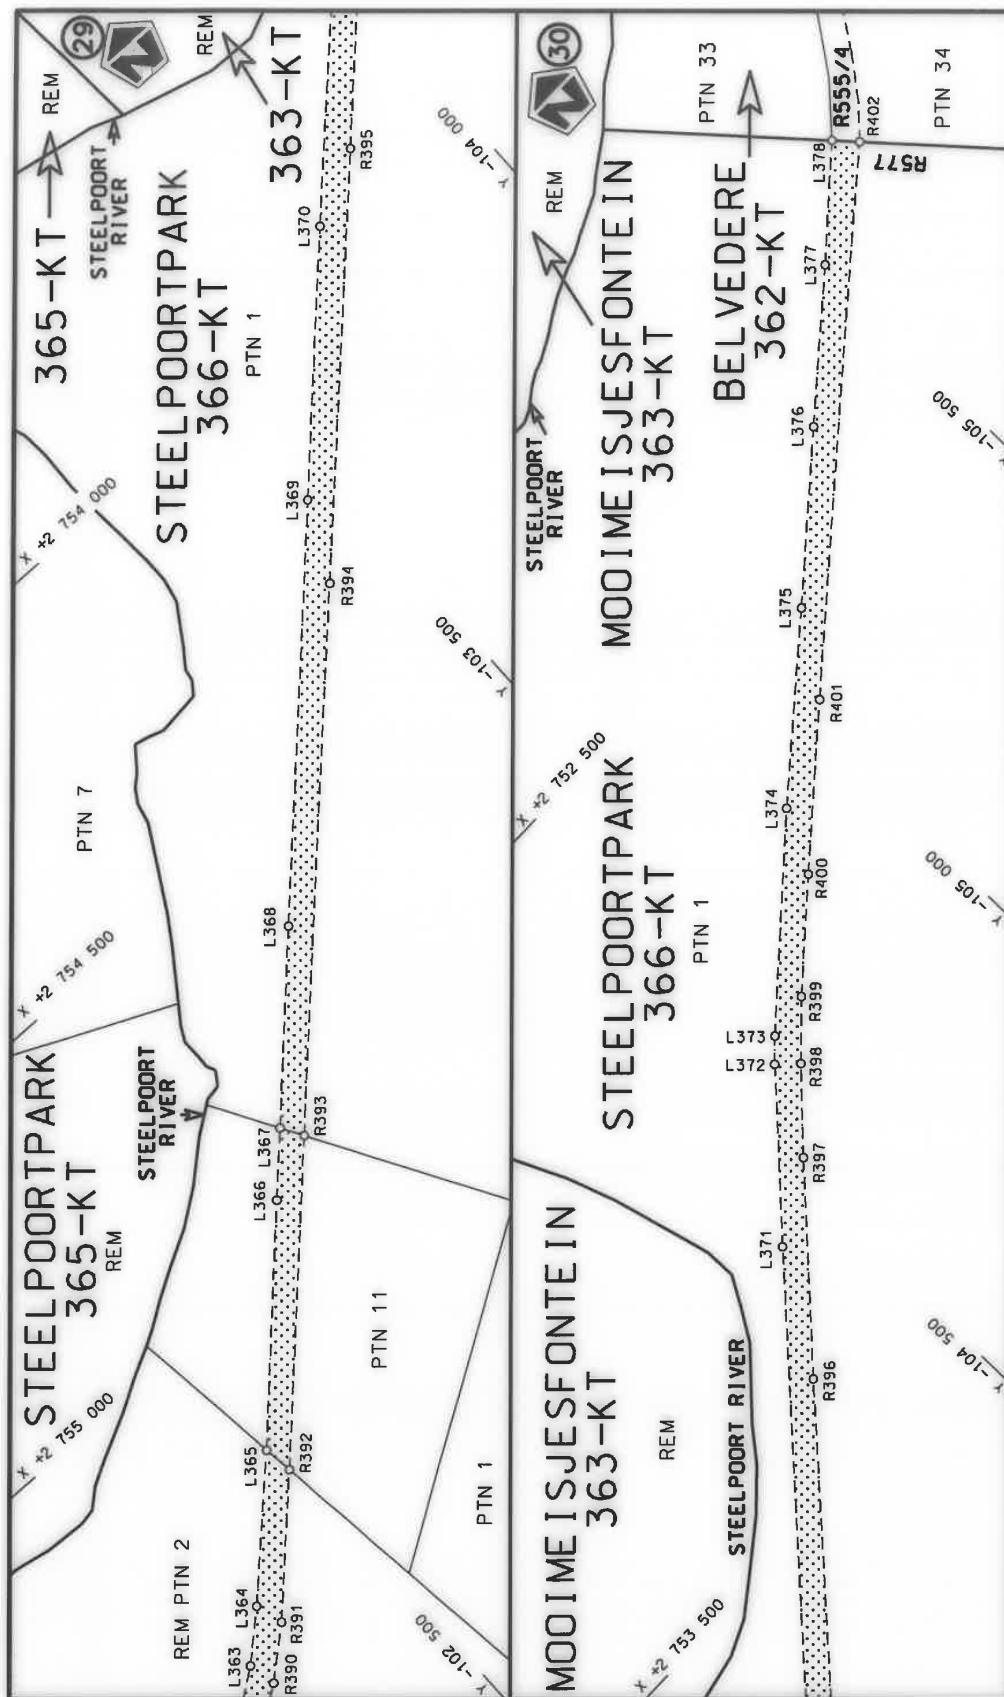

Die Suid Afrikaanse Nasionale Padagentskap MSB Bpk The South African National Roads Agency SOC Ltd	Die figuur getoon The figure shown		stel die padreserwe voor van 'n gedeelte represents the road reserve of a portion van Nasionale Roete R555 of National Route R555
Vel Sheet 15 of 23 Plan P1156/19	3	Section	3

PADRESERWE KOÖRDINATE / ROAD RESERVE CO-ORDINATES					
LINKERKANT/LEFT HAND SIDE			REGTERKANT/RIGHT HAND SIDE		
	Y	X	WG 29°	Y	X
L1	-84 301.17	2 808 729.46		R1	-84 341.07 2 808 750.11
L2	-84 742.02	2 808 463.64		R2	-84 550.27 2 808 623.56
L3	-85 552.36	2 807 974.04		R3	-85 516.29 2 808 038.44
L4	-85 728.27	2 807 866.93		R4	-85 623.34 2 807 971.49
L5	-85 777.55	2 807 830.97		R5	-85 782.61 2 807 875.23
L6	-85 807.36	2 807 805.36		R6	-85 829.19 2 807 836.75
L7	-85 834.89	2 807 778.43		R7	-85 873.82 2 807 792.30
L8	-85 873.35	2 807 734.12		R8	-85 922.42 2 807 732.26
L9	-85 900.60	2 807 697.20		R9	-85 968.63 2 807 658.18
L10	-85 935.01	2 807 640.88		R10	-85 991.68 2 807 610.65
L11	-85 954.39	2 807 600.93		R11	-86 020.10 2 807 538.06
L12	-85 981.88	2 807 527.66		R12	-86 037.15 2 807 460.72
L13	-85 999.95	2 807 453.36		R13	-86 065.66 2 807 261.58
L14	-86 028.96	2 807 247.46		R14	-86 081.13 2 807 196.43
L15	-86 044.70	2 807 185.61		R15	-86 096.30 2 807 150.31
L16	-86 063.03	2 807 130.72		R16	-86 120.09 2 807 094.20
L17	-86 086.18	2 807 078.56		R17	-86 166.58 2 807 015.40
L18	-86 137.31	2 806 998.49		R18	-86 622.27 2 806 378.13
L19	-86 581.10	2 806 366.17		R19	-86 672.43 2 806 338.31
L20	-86 659.64	2 806 302.37		R20	-86 814.33 2 806 252.12
L21	-86 750.26	2 806 247.03		R21	-86 969.49 2 806 157.88
L22	-86 856.45	2 806 182.18		R22	-87 089.66 2 806 085.53
L23	-86 991.31	2 806 100.37		R23	-87 198.43 2 806 020.04
L24	-87 089.97	2 806 041.05		R24	-87 275.40 2 805 972.43
L25	-87 184.66	2 805 984.11		R25	-87 317.42 2 805 940.65
L26	-87 279.24	2 805 924.29		R26	-87 348.06 2 805 912.79
L27	-87 334.90	2 805 873.89		R27	-87 405.75 2 805 856.19
L28	-87 373.02	2 805 831.44		R28	-87 468.06 2 805 758.42
L29	-87 439.56	2 805 731.23		R29	-87 512.60 2 805 655.18
L30	-87 482.46	2 805 629.83		R30	-87 530.31 2 805 594.99
L31	-87 507.72	2 805 528.53		R31	-87 546.75 2 805 523.39
L32	-87 604.39	2 805 100.98		R32	-87 612.20 2 805 233.97
L33	-87 739.91	2 804 500.27		R33	-87 679.11 2 804 938.08
L34	-87 808.52	2 804 199.45		R34	-87 764.03 2 804 562.55
L35	-87 857.33	2 803 989.41		R35	-87 836.13 2 804 246.54
L36	-87 910.14	2 803 761.40		R36	-87 885.49 2 804 033.35
L37	-87 959.28	2 803 549.21		R37	-87 939.06 2 803 803.57
L38	-88 020.58	2 803 286.46		R38	-87 989.00 2 803 588.18
L39	-88 088.93	2 802 991.66		R39	-88 049.28 2 803 327.96
L40	-88 143.39	2 802 756.77		R40	-88 116.70 2 803 038.13
L41	-88 246.11	2 802 314.65		R41	-88 171.03 2 802 803.75
L42	-88 304.55	2 802 063.16		R42	-88 271.36 2 802 371.23
L43	-88 346.10	2 801 884.04		R43	-88 326.26 2 802 134.55
L44	-88 373.81	2 801 784.45		R44	-88 333.01 2 802 111.34
L45	-88 537.50	2 801 357.61		R45	-88 337.60 2 802 084.58
L46	-88 542.93	2 801 343.11		R46	-88 362.00 2 801 982.43
L47	-88 755.59	2 800 790.04		R47	-88 378.48 2 801 903.75
L48	-89 051.92	2 800 012.88		R48	-88 389.73 2 801 861.60
L49	-89 170.82	2 799 698.04		R49	-88 397.07 2 801 836.60
L50	-89 225.55	2 799 580.12		R50	-88 435.54 2 801 734.16
L51	-89 366.91	2 799 313.98		R51	-88 527.37 2 801 487.72
			Vel Sheet	16	Van of 23
			P1156/19		

PADRESERWE KOÖRDINATE / ROAD RESERVE CO-ORDINATES									
LINKERKANT/LEFT HAND SIDE					REGTERKANT/RIGHT HAND SIDE				
	Y		X	WG 29°		Y		X	
L52	-89 430.87	2	799 194.40		R52	-88 539.23	2	801 457.09	
L53	-89 438.34	2	799 191.26		R53	-88 626.17	2	801 232.41	
L54	-89 815.90	2	798 469.98		R54	-88 690.97	2	801 062.24	
L55	-89 911.91	2	798 267.06		R55	-88 769.55	2	800 857.64	
L56	-89 962.68	2	798 080.49		R56	-89 071.67	2	800 066.69	
L57	-90 038.09	2	797 803.39		R57	-89 201.31	2	799 721.31	
L58	-90 286.39	2	796 890.95		R58	-89 258.60	2	799 596.62	
L59	-90 314.79	2	796 787.16		R59	-89 381.01	2	799 365.57	
L60	-90 481.90	2	796 172.88		R60	-89 483.07	2	799 172.44	
L61	-90 513.58	2	796 035.64		R61	-89 532.79	2	799 078.27	
L62	-90 565.28	2	795 789.20		R62	-89 824.91	2	798 534.87	
L63	-90 577.77	2	795 722.57		R63	-89 907.70	2	798 375.81	
L64	-90 637.53	2	795 433.74		R64	-89 931.81	2	798 318.90	
L65	-90 694.03	2	795 159.48		R65	-89 945.67	2	798 279.67	
L66	-90 810.51	2	794 593.76		R66	-89 953.53	2	798 257.42	
L67	-90 870.33	2	794 305.86		R67	-90 071.15	2	797 821.28	
L68	-90 895.86	2	794 180.75		R68	-90 074.98	2	797 809.94	
L69	-90 921.76	2	794 051.78		R69	-90 088.38	2	797 762.55	
L70	-90 936.58	2	793 896.17		R70	-90 251.61	2	797 160.28	
L71	-90 932.11	2	793 656.59		R71	-90 321.55	2	796 904.05	
L72	-90 926.87	2	793 382.20		R72	-90 358.42	2	796 768.98	
L73	-90 919.71	2	793 019.93		R73	-90 364.98	2	796 744.59	
L74	-90 914.48	2	792 738.63		R74	-90 480.82	2	796 313.86	
L75	-90 910.49	2	792 514.89		R75	-90 518.53	2	796 179.39	
L76	-90 908.45	2	792 419.29		R76	-90 541.60	2	796 082.23	
L77	-90 906.80	2	792 332.20		R77	-90 582.43	2	795 886.41	
L78	-90 903.34	2	792 135.59		R78	-90 610.69	2	795 750.88	
L79	-90 898.12	2	791 880.71		R79	-90 682.42	2	795 394.90	
L80	-90 894.85	2	791 710.33		R80	-90 739.29	2	795 125.44	
L81	-90 891.63	2	791 541.42		R81	-90 769.34	2	794 978.04	
L82	-90 887.88	2	791 360.71		R82	-90 795.81	2	794 841.79	
L83	-90 889.90	2	791 213.00		R83	-90 855.69	2	794 560.69	
L84	-90 892.71	2	791 116.40		R84	-90 911.82	2	794 287.27	
L85	-90 899.24	2	790 895.73		R85	-90 937.45	2	794 164.94	
L86	-90 908.20	2	790 632.16		R86	-90 961.72	2	794 038.87	
L87	-90 913.27	2	790 423.49		R87	-90 973.42	2	793 898.90	
L88	-90 920.16	2	790 193.18		R88	-90 969.01	2	793 651.57	
L89	-90 925.05	2	790 022.37		R89	-90 964.03	2	793 376.45	
L90	-90 934.09	2	789 729.55		R90	-90 957.65	2	793 028.29	
L91	-90 955.55	2	788 978.28		R91	-90 952.25	2	792 747.15	
L92	-90 943.54	2	788 847.57		R92	-90 947.66	2	792 521.02	
L93	-90 935.21	2	788 811.57		R93	-90 945.81	2	792 424.92	
L94	-90 874.32	2	788 662.35		R94	-90 944.12	2	792 337.15	
L95	-90 844.10	2	788 608.01		R95	-90 940.34	2	792 139.46	
L96	-90 283.57	2	787 596.01		R96	-90 935.68	2	791 878.96	
L97	-90 266.91	2	787 565.87		R97	-90 931.11	2	791 707.14	
L98	-89 992.82	2	787 069.82		R98	-90 926.62	2	791 538.31	
L99	-89 943.76	2	786 929.76		R99	-90 923.90	2	791 405.63	
L100	-89 917.55	2	786 801.11		R100	-90 925.16	2	791 355.67	
L101	-89 909.83	2	786 700.00		R101	-90 930.14	2	791 111.31	
L102	-89 904.62	2	786 431.22		R102	-90 936.88	2	790 892.45	
					Vel Sheet 17 Van of 23 P1156/19				

PADRESERWE KOÖRDINATE / ROAD RESERVE CO-ORDINATES							
LINKERKANT/LEFT HAND SIDE				REGTERKANT/RIGHT HAND SIDE			
	Y	X	WG 29°		Y	X	
L103	-89 900.32	2 786 260.84		R103	-90 944.24	2 790 628.77	
L104	-89 898.30	2 786 150.13		R104	-90 950.35	2 790 422.68	
L105	-89 889.93	2 785 755.20		R105	-90 955.52	2 790 195.03	
L106	-89 882.77	2 785 443.50		R106	-90 961.94	2 790 032.45	
L107	-89 869.64	2 784 834.94		R107	-90 970.60	2 789 740.31	
L108	-89 852.78	2 784 041.42		R108	-90 993.19	2 788 978.18	
L109	-89 831.45	2 783 017.52		R109	-90 989.16	2 788 895.99	
L110	-89 833.89	2 782 857.40		R110	-90 980.31	2 788 841.76	
L111	-89 840.45	2 782 639.13		R111	-90 978.46	2 788 830.39	
L112	-89 860.81	2 781 915.32		R112	-90 970.60	2 788 800.16	
L113	-89 876.27	2 781 383.95		R113	-90 964.00	2 788 774.80	
L114	-89 883.19	2 781 120.51		R114	-90 929.86	2 788 687.85	
L115	-89 888.35	2 781 059.21		R115	-90 901.74	2 788 634.20	
L116	-89 898.00	2 781 000.11		R116	-90 519.64	2 787 943.77	
L117	-89 915.10	2 780 941.37		R117	-90 396.54	2 787 716.81	
L118	-89 928.49	2 780 904.13		R118	-90 329.70	2 787 595.70	
L119	-89 959.95	2 780 838.37		R119	-90 312.78	2 787 565.09	
L120	-90 132.91	2 780 522.74		R120	-90 296.87	2 787 536.51	
L121	-90 160.40	2 780 462.55		R121	-90 279.49	2 787 510.27	
L122	-90 171.35	2 780 426.57		R122	-90 047.93	2 787 090.99	
L123	-90 184.21	2 780 360.02		R123	-89 997.88	2 786 975.35	
L124	-90 186.87	2 780 293.58		R124	-89 966.66	2 786 863.07	
L125	-90 179.93	2 780 227.16		R125	-89 949.56	2 786 738.20	
L126	-90 161.52	2 780 161.82		R126	-89 942.57	2 786 417.39	
L127	-90 151.76	2 780 137.71		R127	-89 920.30	2 785 394.95	
L128	-90 142.52	2 780 114.89		R128	-89 905.59	2 784 719.70	
L129	-89 991.82	2 779 875.11		R129	-89 903.68	2 784 631.79	
L130	-89 872.88	2 779 688.63		R130	-89 890.36	2 784 020.09	
L131	-89 712.63	2 779 438.53		R131	-89 878.85	2 783 493.02	
L132	-89 677.92	2 779 379.88		R132	-89 874.84	2 783 307.62	
L133	-89 642.14	2 779 306.72		R133	-89 868.97	2 783 016.76	
L134	-89 511.86	2 778 943.02		R134	-89 869.87	2 782 916.18	
L135	-89 390.84	2 778 609.80		R135	-89 875.86	2 782 646.38	
L136	-89 330.67	2 778 494.52		R136	-89 898.12	2 781 919.61	
L137	-89 294.58	2 778 451.60		R137	-89 913.28	2 781 387.33	
L138	-89 265.75	2 778 424.49		R138	-89 920.64	2 781 119.54	
L139	-89 235.61	2 778 401.14		R139	-89 927.51	2 781 045.39	
L140	-89 188.79	2 778 370.45		R140	-89 944.82	2 780 971.35	
L141	-89 152.53	2 778 352.13		R141	-89 966.90	2 780 908.67	
L142	-89 097.61	2 778 332.85		R142	-89 988.50	2 780 864.88	
L143	-89 043.25	2 778 320.45		R143	-90 168.40	2 780 534.30	
L144	-88 983.68	2 778 315.61		R144	-90 194.88	2 780 476.97	
L145	-88 807.61	2 778 313.95		R145	-90 209.70	2 780 429.47	
L146	-88 748.32	2 778 317.15		R146	-90 221.64	2 780 364.31	
L147	-88 688.99	2 778 322.93		R147	-90 223.54	2 780 291.84	
L148	-88 621.68	2 778 335.62		R148	-90 216.28	2 780 218.41	
L149	-88 555.74	2 778 353.25		R149	-90 181.73	2 780 114.93	
L150	-88 370.62	2 778 422.29		R150	-90 173.47	2 780 095.73	
L151	-88 078.09	2 778 535.14		R151	-90 151.61	2 780 056.22	
L152	-88 006.72	2 778 558.27		R152	-89 885.45	2 779 640.33	
L153	-87 677.54	2 778 636.05		R153	-89 753.57	2 779 434.38	
				Vel Sheet	18	Van of 23	P1156/19

PADRESERWE KOÖRDINATE / ROAD RESERVE CO-ORDINATES						
LINKERKANT/LEFT HAND SIDE				REGTERKANT/RIGHT HAND SIDE		
	Y	X	WG 29°		Y	X
L154	-87 614.65	2 778 645.83		R154	-89 719.61	2 779 378.34
L155	-87 548.29	2 778 644.95		R155	-89 665.73	2 779 265.46
L156	-87 490.00	2 778 633.95		R156	-89 549.20	2 778 938.97
L157	-87 439.42	2 778 618.04		R157	-89 466.03	2 778 705.94
L158	-87 408.66	2 778 602.22		R158	-89 429.95	2 778 591.74
L159	-87 369.06	2 778 578.69		R159	-89 400.04	2 778 536.20
L160	-87 325.24	2 778 542.42		R160	-89 361.93	2 778 474.21
L161	-87 297.33	2 778 512.88		R161	-89 322.78	2 778 427.96
L162	-87 271.97	2 778 481.28		R162	-89 290.15	2 778 397.32
L163	-87 251.47	2 778 447.09		R163	-89 258.83	2 778 371.90
L164	-87 228.46	2 778 397.92		R164	-89 208.77	2 778 339.30
L165	-87 211.67	2 778 341.20		R165	-89 168.29	2 778 318.48
L166	-87 204.48	2 778 289.66		R166	-89 126.02	2 778 301.94
L167	-87 180.42	2 777 963.74		R167	-89 108.03	2 778 297.75
L168	-87 117.79	2 777 090.97		R168	-89 050.78	2 778 284.38
L169	-87 114.90	2 777 005.72		R169	-88 986.54	2 778 278.34
L170	-87 116.47	2 776 931.09		R170	-88 867.44	2 778 276.87
L171	-87 167.80	2 775 860.88		R171	-88 745.70	2 778 278.90
L172	-87 170.66	2 775 565.15		R172	-88 644.01	2 778 292.65
L173	-87 168.36	2 775 140.75		R173	-88 544.49	2 778 317.49
L174	-87 167.29	2 774 588.34		R174	-88 466.00	2 778 345.77
L175	-87 166.80	2 774 330.26		R175	-88 071.30	2 778 497.48
L176	-87 166.39	2 774 114.44		R176	-87 978.23	2 778 527.32
L177	-87 165.74	2 773 936.65		R177	-87 661.29	2 778 601.14
L178	-87 165.47	2 773 751.60		R178	-87 606.35	2 778 609.20
L179	-87 165.15	2 773 533.16		R179	-87 550.26	2 778 607.25
L180	-87 165.07	2 773 474.61		R180	-87 497.05	2 778 596.77
L181	-87 168.81	2 773 408.61		R181	-87 460.88	2 778 585.34
L182	-87 183.00	2 773 332.03		R182	-87 429.84	2 778 571.21
L183	-87 204.74	2 773 260.88		R183	-87 386.48	2 778 545.73
L184	-87 223.03	2 773 215.25		R184	-87 358.39	2 778 523.61
L185	-87 242.35	2 773 176.98		R185	-87 326.18	2 778 489.65
L186	-87 467.40	2 772 783.40		R186	-87 302.55	2 778 459.74
L187	-87 558.77	2 772 620.71		R187	-87 284.10	2 778 429.41
L188	-87 707.97	2 772 359.77		R188	-87 263.87	2 778 386.19
L189	-87 733.73	2 772 300.19		R189	-87 249.40	2 778 336.82
L190	-87 753.97	2 772 241.15		R190	-87 240.57	2 778 267.20
L191	-87 764.88	2 772 167.70		R191	-87 171.23	2 777 320.83
L192	-87 762.82	2 772 101.05		R192	-87 155.43	2 777 089.13
L193	-87 747.91	2 772 022.86		R193	-87 152.19	2 777 010.56
L194	-87 739.59	2 772 001.46		R194	-87 152.48	2 776 951.75
L195	-87 728.05	2 771 971.78		R195	-87 202.61	2 775 881.88
L196	-87 695.87	2 771 912.54		R196	-87 206.66	2 775 761.65
L197	-87 650.65	2 771 854.26		R197	-87 205.86	2 775 334.89
L198	-87 503.48	2 771 695.02		R198	-87 204.22	2 774 579.20
L199	-87 461.96	2 771 670.81		R199	-87 203.68	2 774 326.75
L200	-87 455.34	2 771 663.44		R200	-87 203.03	2 774 108.96
L201	-87 437.89	2 771 619.24		R201	-87 202.50	2 773 929.29
L202	-87 344.39	2 771 512.34		R202	-87 201.95	2 773 742.49
L203	-86 804.95	2 770 910.77		R203	-87 201.30	2 773 522.08
L204	-86 754.34	2 770 845.00		R204	-87 201.19	2 773 485.38
				Vel Sheet	19 Van of	23 P1156/19

PADRESERWE KOÖRDINATE / ROAD RESERVE CO-ORDINATES						
LINKERKANT/LEFT HAND SIDE				REGTERKANT/RIGHT HAND SIDE		
	Y	X	WG 29°		Y	X
L205	-86 713.86	2 770 777.24		R205	-87 206.85	2 773 405.05
L206	-86 682.77	2 770 706.27		R206	-87 216.59	2 773 350.53
L207	-86 654.40	2 770 613.85		R207	-87 227.68	2 773 308.67
L208	-86 648.09	2 770 555.01		R208	-87 242.38	2 773 266.93
L209	-86 645.49	2 770 473.62		R209	-87 251.55	2 773 245.70
L210	-86 653.06	2 770 396.48		R210	-87 261.88	2 773 221.78
L211	-86 668.05	2 770 327.10		R211	-87 280.34	2 773 187.91
L212	-86 716.55	2 770 150.63		R212	-87 447.73	2 772 895.11
L213	-86 745.71	2 770 056.97		R213	-87 526.54	2 772 755.69
L214	-86 758.78	2 769 951.09		R214	-87 596.13	2 772 642.05
L215	-86 764.14	2 769 901.97		R215	-87 742.68	2 772 379.62
L216	-86 770.04	2 769 847.82		R216	-87 776.83	2 772 314.40
L217	-86 768.31	2 769 630.87		R217	-87 782.75	2 772 293.15
L218	-86 766.19	2 769 514.73		R218	-87 796.61	2 772 243.38
L219	-86 758.76	2 769 420.96		R219	-87 810.13	2 772 182.22
L220	-86 781.92	2 769 268.08		R220	-87 808.61	2 772 095.73
L221	-86 895.85	2 769 100.65		R221	-87 798.81	2 772 042.44
L222	-86 953.02	2 769 047.15		R222	-87 793.03	2 772 022.20
L223	-87 018.95	2 769 007.05		R223	-87 748.88	2 771 918.09
L224	-87 094.17	2 768 984.40		R224	-87 687.74	2 771 834.16
L225	-87 168.08	2 768 967.89		R225	-87 542.49	2 771 674.06
L226	-87 382.01	2 768 942.12		R226	-87 519.21	2 771 638.42
L227	-87 466.70	2 768 931.35		R227	-87 492.00	2 771 610.02
L228	-87 480.87	2 768 929.31		R228	-87 380.71	2 771 491.61
L229	-87 700.11	2 768 894.65		R229	-86 832.43	2 770 880.40
L230	-87 808.49	2 768 878.92		R230	-86 787.94	2 770 823.21
L231	-87 898.83	2 768 865.54		R231	-86 750.09	2 770 759.68
L232	-87 944.45	2 768 855.72		R232	-86 720.22	2 770 691.87
L233	-87 998.27	2 768 836.77		R233	-86 699.58	2 770 621.45
L234	-88 021.49	2 768 826.66		R234	-86 687.96	2 770 548.69
L235	-88 081.83	2 768 790.35		R235	-86 685.68	2 770 475.48
L236	-88 126.06	2 768 755.47		R236	-86 692.77	2 770 402.14
L237	-88 173.06	2 768 709.97		R237	-86 708.15	2 770 330.40
L238	-88 177.00	2 768 705.30		R238	-86 796.86	2 770 029.71
L239	-88 209.21	2 768 655.35		R239	-86 809.22	2 769 946.94
L240	-88 231.52	2 768 595.12		R240	-86 810.54	2 769 930.87
L241	-88 235.19	2 768 583.56		R241	-86 813.99	2 769 888.95
L242	-88 239.60	2 768 567.38		R242	-86 807.62	2 769 461.69
L243	-88 247.69	2 768 533.46		R243	-86 814.98	2 769 379.99
L244	-88 251.02	2 768 509.70		R244	-86 830.83	2 769 332.30
L245	-88 263.73	2 768 361.67		R245	-86 888.24	2 769 195.02
L246	-88 271.62	2 768 302.50		R246	-86 923.50	2 769 147.47
L247	-88 296.95	2 768 049.65		R247	-86 932.54	2 769 136.46
L248	-88 314.20	2 767 977.89		R248	-86 955.44	2 769 118.91
L249	-88 384.75	2 767 846.85		R249	-86 987.55	2 769 094.80
L250	-88 421.78	2 767 807.50		R250	-87 045.39	2 769 058.61
L251	-88 568.48	2 767 691.27		R251	-87 085.61	2 769 040.45
L252	-88 620.48	2 767 651.16		R252	-87 108.43	2 769 031.21
L253	-88 695.14	2 767 594.60		R253	-87 121.25	2 769 029.76
L254	-88 766.01	2 767 535.35		R254	-87 151.53	2 769 027.60
L255	-88 870.99	2 767 445.84		R255	-87 222.69	2 769 018.58
				Vel Sheet	20 Van of 23	P1156/19

PADRESERWE KOÖRDINATE / ROAD RESERVE CO-ORDINATES						
LINKERKANT/LEFT HAND SIDE				REGTERKANT/RIGHT HAND SIDE		
	Y	X	WG 29°		Y	X
L256	-88 923.73	2 767 404.93		R256	-87 276.59	2 768 999.92
L257	-88 984.63	2 767 356.38		R257	-87 520.48	2 768 964.87
L258	-89 003.75	2 767 349.49		R258	-87 651.23	2 768 946.22
L259	-89 012.10	2 767 334.73		R259	-87 828.50	2 768 920.20
L260	-89 167.63	2 767 211.75		R260	-87 956.05	2 768 902.28
L261	-89 230.70	2 767 161.53		R261	-87 981.38	2 768 896.75
L262	-89 313.36	2 767 092.58		R262	-88 010.60	2 768 887.32
L263	-89 376.26	2 767 029.50		R263	-88 032.19	2 768 878.16
L264	-89 412.39	2 766 992.65		R264	-88 053.48	2 768 866.04
L265	-89 488.67	2 766 898.24		R265	-88 100.68	2 768 834.15
L266	-89 553.73	2 766 806.39		R266	-88 161.42	2 768 788.30
L267	-89 594.34	2 766 749.04		R267	-88 180.27	2 768 769.70
L268	-89 654.16	2 766 664.49		R268	-88 197.96	2 768 750.95
L269	-89 701.70	2 766 597.74		R269	-88 212.92	2 768 730.65
L270	-89 751.81	2 766 527.61		R270	-88 245.80	2 768 678.46
L271	-89 798.28	2 766 463.20		R271	-88 275.33	2 768 616.23
L272	-89 810.47	2 766 441.70		R272	-88 298.62	2 768 538.44
L273	-89 821.00	2 766 422.62		R273	-88 313.07	2 768 471.62
L274	-89 833.95	2 766 400.59		R274	-88 317.16	2 768 387.51
L275	-89 858.16	2 766 374.50		R275	-88 319.32	2 768 332.09
L276	-89 874.46	2 766 360.40		R276	-88 329.47	2 768 123.69
L277	-89 896.84	2 766 342.65		R277	-88 343.47	2 768 019.73
L278	-89 961.27	2 766 295.32		R278	-88 428.06	2 767 873.50
L279	-90 073.46	2 766 217.00		R279	-88 488.49	2 767 818.29
L280	-90 197.24	2 766 129.33		R280	-88 592.77	2 767 732.46
L281	-90 470.21	2 765 937.36		R281	-88 700.71	2 767 645.87
L282	-90 532.80	2 765 885.26		R282	-88 846.86	2 767 529.39
L283	-90 589.23	2 765 825.51		R283	-88 918.71	2 767 478.10
L284	-90 640.95	2 765 759.29		R284	-88 969.00	2 767 443.12
L285	-90 673.18	2 765 708.14		R285	-89 044.39	2 767 389.60
L286	-90 719.55	2 765 611.86		R286	-89 085.19	2 767 354.52
L287	-90 790.19	2 765 431.57		R287	-89 114.64	2 767 328.75
L288	-90 816.42	2 765 352.71		R288	-89 141.09	2 767 306.54
L289	-90 900.03	2 765 176.64		R289	-89 217.69	2 767 234.61
L290	-90 929.16	2 765 124.06		R290	-89 290.20	2 767 173.35
L291	-90 975.71	2 765 058.90		R291	-89 334.48	2 767 131.25
L292	-90 999.72	2 765 034.33		R292	-89 403.64	2 767 062.95
L293	-91 064.53	2 764 967.98		R293	-89 442.85	2 767 021.12
L294	-91 144.95	2 764 895.95		R294	-89 491.49	2 766 960.77
L295	-91 459.59	2 764 649.97		R295	-89 528.37	2 766 914.15
L296	-91 563.80	2 764 573.63		R296	-89 593.58	2 766 825.77
L297	-91 660.94	2 764 488.64		R297	-89 801.49	2 766 544.12
L298	-91 694.15	2 764 460.82		R298	-89 851.33	2 766 498.52
L299	-91 734.06	2 764 429.03		R299	-89 898.74	2 766 458.52
L300	-91 818.13	2 764 365.27		R300	-89 936.33	2 766 416.42
L301	-91 983.16	2 764 235.00		R301	-89 969.55	2 766 375.46
L302	-92 093.19	2 764 127.13		R302	-90 014.30	2 766 329.42
L303	-92 121.30	2 764 095.05		R303	-90 096.65	2 766 269.05
L304	-92 185.55	2 764 018.45		R304	-90 129.49	2 766 246.22
L305	-92 270.55	2 763 898.49		R305	-90 256.30	2 766 161.63
L306	-92 338.45	2 763 790.43		R306	-90 290.37	2 766 138.36
				Vel Sheet	21 Van of 23	P1156/19

PADRESERWE KOÖRDINATE / ROAD RESERVE CO-ORDINATES						
LINKERKANT/LEFT HAND SIDE				REGTERKANT/RIGHT HAND SIDE		
	Y	X	WG 29°		Y	X
L307	-92 420.40	2 763 655.23		R307	-90 499.74	2 765 975.27
L308	-92 480.82	2 763 525.27		R308	-90 608.49	2 765 869.83
L309	-92 557.72	2 763 323.72		R309	-90 703.80	2 765 755.81
L310	-92 639.49	2 763 135.44		R310	-90 745.84	2 765 655.85
L311	-92 653.77	2 763 109.18		R311	-90 897.82	2 765 274.86
L312	-92 703.21	2 763 018.12		R312	-90 928.91	2 765 208.31
L313	-92 778.14	2 762 910.72		R313	-90 968.89	2 765 145.58
L314	-92 858.38	2 762 795.74		R314	-90 996.53	2 765 107.02
L315	-92 945.12	2 762 692.00		R315	-91 036.42	2 765 053.76
L316	-92 982.90	2 762 654.13		R316	-91 118.03	2 764 980.99
L317	-93 071.22	2 762 565.55		R317	-91 424.70	2 764 738.31
L318	-93 169.31	2 762 467.79		R318	-91 487.85	2 764 687.87
L319	-93 388.69	2 762 253.08		R319	-91 707.84	2 764 513.48
L320	-93 466.55	2 762 177.00		R320	-91 861.02	2 764 392.03
L321	-93 848.70	2 761 802.24		R321	-92 003.94	2 764 274.18
L322	-93 870.35	2 761 781.02		R322	-92 068.31	2 764 215.92
L323	-94 317.25	2 761 340.77		R323	-92 131.31	2 764 149.57
L324	-94 789.73	2 760 873.16		R324	-92 299.25	2 763 951.48
L325	-94 861.73	2 760 801.90		R325	-92 369.11	2 763 844.43
L326	-95 026.68	2 760 643.34		R326	-92 424.27	2 763 744.45
L327	-95 134.63	2 760 534.19		R327	-92 490.61	2 763 606.67
L328	-95 283.88	2 760 389.63		R328	-92 532.39	2 763 512.19
L329	-95 558.86	2 760 117.23		R329	-92 593.33	2 763 371.41
L330	-95 777.61	2 759 897.93		R330	-92 603.20	2 763 347.78
L331	-95 973.71	2 759 707.57		R331	-92 632.08	2 763 281.50
L332	-96 183.38	2 759 502.75		R332	-92 666.64	2 763 217.05
L333	-96 254.95	2 759 438.33		R333	-92 693.49	2 763 159.77
L334	-96 303.28	2 759 396.89		R334	-92 704.38	2 763 135.43
L335	-96 377.90	2 759 338.98		R335	-92 745.39	2 763 043.71
L336	-96 472.01	2 759 279.05		R336	-92 816.41	2 762 930.20
L337	-96 485.42	2 759 270.50		R337	-92 881.65	2 762 840.18
L338	-96 599.05	2 759 212.89		R338	-92 986.70	2 762 712.41
L339	-96 668.45	2 759 183.98		R339	-93 025.05	2 762 673.25
L340	-96 803.03	2 759 131.68		R340	-93 092.33	2 762 604.51
L341	-97 105.26	2 759 018.59		R341	-93 112.51	2 762 584.91
L342	-97 221.40	2 758 975.05		R342	-93 212.01	2 762 488.16
L343	-97 429.45	2 758 886.16		R343	-93 427.92	2 762 273.24
L344	-97 556.45	2 758 781.28		R344	-93 486.60	2 762 214.81
L345	-97 663.64	2 758 704.65		R345	-93 886.50	2 761 822.47
L346	-97 790.21	2 758 592.60		R346	-93 900.26	2 761 808.97
L347	-97 970.36	2 758 407.93		R347	-94 345.42	2 761 369.71
L348	-98 114.57	2 758 263.82		R348	-94 827.37	2 760 895.53
L349	-98 198.87	2 758 175.11		R349	-95 023.22	2 760 708.27
L350	-98 411.47	2 757 989.59		R350	-95 063.00	2 760 665.77
L351	-98 455.43	2 757 952.32		R351	-95 229.48	2 760 499.97
L352	-98 529.30	2 757 895.76		R352	-95 306.47	2 760 424.60
L353	-98 594.69	2 757 848.12		R353	-95 605.27	2 760 130.94
L354	-98 852.07	2 757 681.15		R354	-95 821.22	2 759 917.93
L355	-98 984.76	2 757 600.65		R355	-96 011.42	2 759 731.54
L356	-99 105.55	2 757 523.14		R356	-96 212.13	2 759 532.69
L357	-99 605.90	2 757 207.74		R357	-96 358.57	2 759 406.59
				Vel Sheet	22 Van of	23 P1156/19

PADRESERWE KOÖRDINATE / ROAD RESERVE CO-ORDINATES											
LINKERKANT/LEFT HAND SIDE					REGTERKANT/RIGHT HAND SIDE						
	Y		X	WG 29°		Y		X			
L358	-100	133.59	2	756	875.88	R358	-96	402.40	2	759	374.18
L359	-100	297.62	2	756	766.68	R359	-96	507.01	2	759	307.44
L360	-100	536.55	2	756	602.77	R360	-96	520.08	2	759	300.59
L361	-101	352.24	2	756	043.00	R361	-96	616.78	2	759	249.94
L362	-102	166.46	2	755	482.61	R362	-96	730.80	2	759	201.54
L363	-102	253.22	2	755	418.44	R363	-96	907.76	2	759	135.75
L364	-102	318.12	2	755	358.83	R364	-97	119.07	2	759	056.89
L365	-102	480.60	2	755	197.20	R365	-97	235.28	2	759	012.36
L366	-102	734.99	2	754	930.85	R366	-97	481.77	2	758	908.46
L367	-102	807.98	2	754	854.57	R367	-97	524.19	2	758	890.04
L368	-103	013.41	2	754	639.87	R368	-97	611.54	2	758	821.08
L369	-103	447.34	2	754	189.26	R369	-97	677.75	2	758	760.58
L370	-103	725.68	2	753	900.35	R370	-97	719.36	2	758	742.27
L371	-104	346.07	2	753	259.33	R371	-97	721.03	2	758	740.68
L372	-104	533.76	2	753	067.67	R372	-97	741.48	2	758	721.18
L373	-104	564.29	2	753	039.64	R373	-97	765.58	2	758	677.57
L374	-104	820.38	2	752	823.92	R374	-97	791.63	2	758	652.71
L375	-105	049.65	2	752	639.01	R375	-97	925.03	2	758	514.56
L376	-105	255.93	2	752	470.44	R376	-97	999.71	2	758	436.56
L377	-105	440.67	2	752	320.69	R377	-98	113.01	2	758	316.26
L378	-105	580.32	2	752	203.36	R378	-98	175.36	2	758	252.36
						R379	-98	239.63	2	758	189.14
						R380	-98	427.26	2	758	023.72
						R381	-98	615.13	2	757	880.87
						R382	-98	736.56	2	757	799.44
						R383	-98	896.50	2	757	701.76
						R384	-99	636.06	2	757	233.61
						R385	-100	253.66	2	756	842.86
						R386	-100	463.29	2	756	699.06
						R387	-100	656.17	2	756	566.76
						R388	-101	636.77	2	755	893.80
						R389	-102	156.69	2	755	537.84
						R390	-102	262.09	2	755	460.09
						R391	-102	329.99	2	755	400.28
						R392	-102	486.37	2	755	240.30
						R393	-102	827.14	2	754	886.27
						R394	-103	391.35	2	754	302.91
						R395	-103	833.67	2	753	843.56
						R396	-104	235.06	2	753	424.96
						R397	-104	462.70	2	753	192.19
						R398	-104	560.96	2	753	095.20
						R399	-104	633.53	2	753	028.57
						R400	-104	771.62	2	752	913.36
						R401	-104	969.99	2	752	750.55
						R402	-105	606.57	2	752	234.33

DEPARTMENT OF TRANSPORT

NO. 1057

20 October 2021

**THE SOUTH AFRICAN NATIONAL ROADS
AGENCY SOC LIMITED**

Registration No: 1998/009584/30

DECLARATION AMENDMENT OF NATIONAL ROAD R58 SECTION 5

AMENDMENT OF DECLARATION No. 305 OF 2012.

By virtue of section 40(1)(b) of the South African National Roads Agency Limited and the National Roads Act 1998 (Act No. 7 of 1998), I hereby amend Declaration No. 305 of 2012 by substituting paragraph B(V) of the Schedule, being the descriptive declaration of the route from Lady Grey up to Barkley East, with the accompanying sheets 1 to 31 of Plan No. P1153/19.

In the town of Barkley East the R58 Section 5 enters the town from the west and follows the street known as Molteno Street up to its intersection with the street known as De Villiers Street, at time of declaration.

(National Road R58 Section 5: Lady Grey – Barkley East)**MINISTER OF TRANSPORT**

DEPARTEMENT VAN VERVOER

NO. 1057

20 Oktober 2021

**DIE SUID-AFRIKAANSE NASIONALE
PADAGENTSKAP MSB BEPERK**

Registrasie No: 1998/009584/30


VERKLARING WYSIGING VAN NASIONALE PAD R58 SEKSIE 5

WYSIGING VAN VERKLARING No. 305 VAN 2012.


Kragtens Artikel 40(1)(b) van die Wet op die Suid-Afrikaanse Nasionale Padagentskap Beperk en op Nasionale Paaie Wet 1998 (Wet No. 7 van 1998), wysig ek hiermee Verklaring No. 305 van 2012 deur paragraaf B(V) van die Skedule te vervang, synde die gedeelte van die beskrywende verklaring van die pad vanaf Lady Grey tot by Barkley Oos, met bygaande velle 1 tot 31 van Plan No. P1153/19.


In die dorp Barkley Oos kom die R58 Seksie 5 die dorp binne van uit die weste en volg dan die straat bekend as Moltenostrat tot by die interseksie met die straat bekend as De Vielliersstraat, tydens datum van verklaring.

(Nasionale Pad R58 Seksie 5: Lady Grey – Barkley Oos)**MINISTER VAN VERVOER**

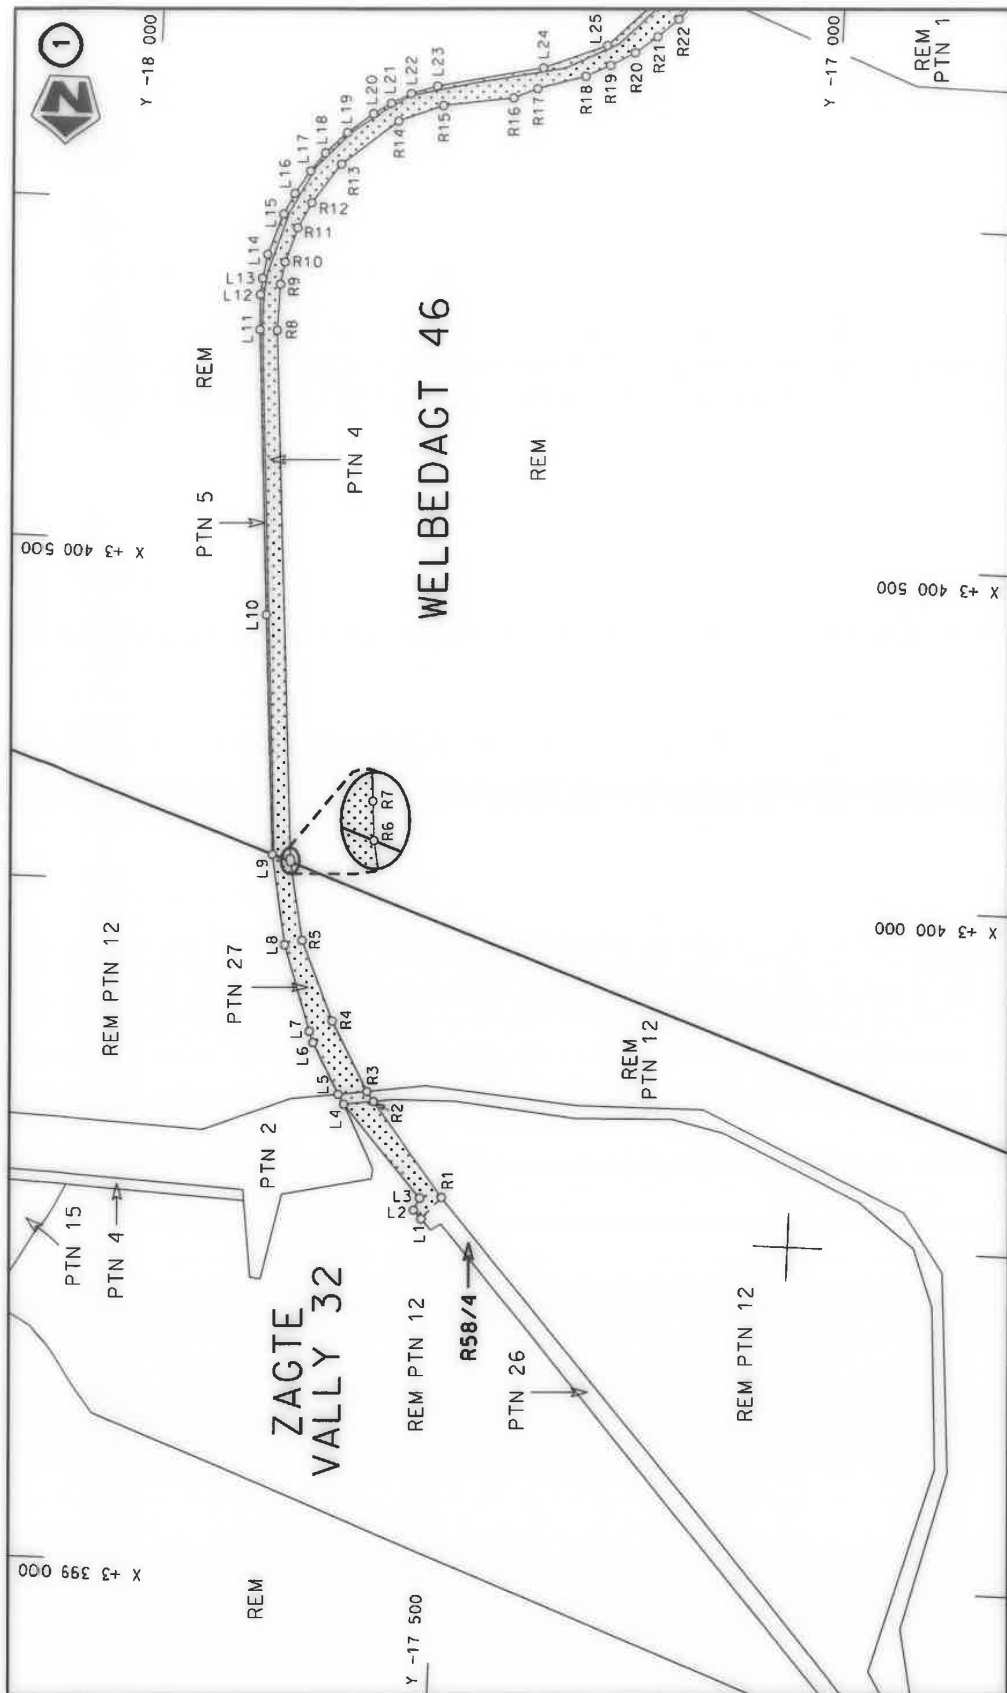


Die Suid Afrikaanse Nasionale Padagentskap MSB Bpk The South African National Roads Agency SOC Ltd	Die figuur getoon The figure shown		steldie padreserwe voor van 'n gedeelte represents the road reserve of a portion van Nasionale Roete R58 of National Route Section	Vel Sheet 1 of 31 Plan P1153/19
---	---------------------------------------	---	---	------------------------------------

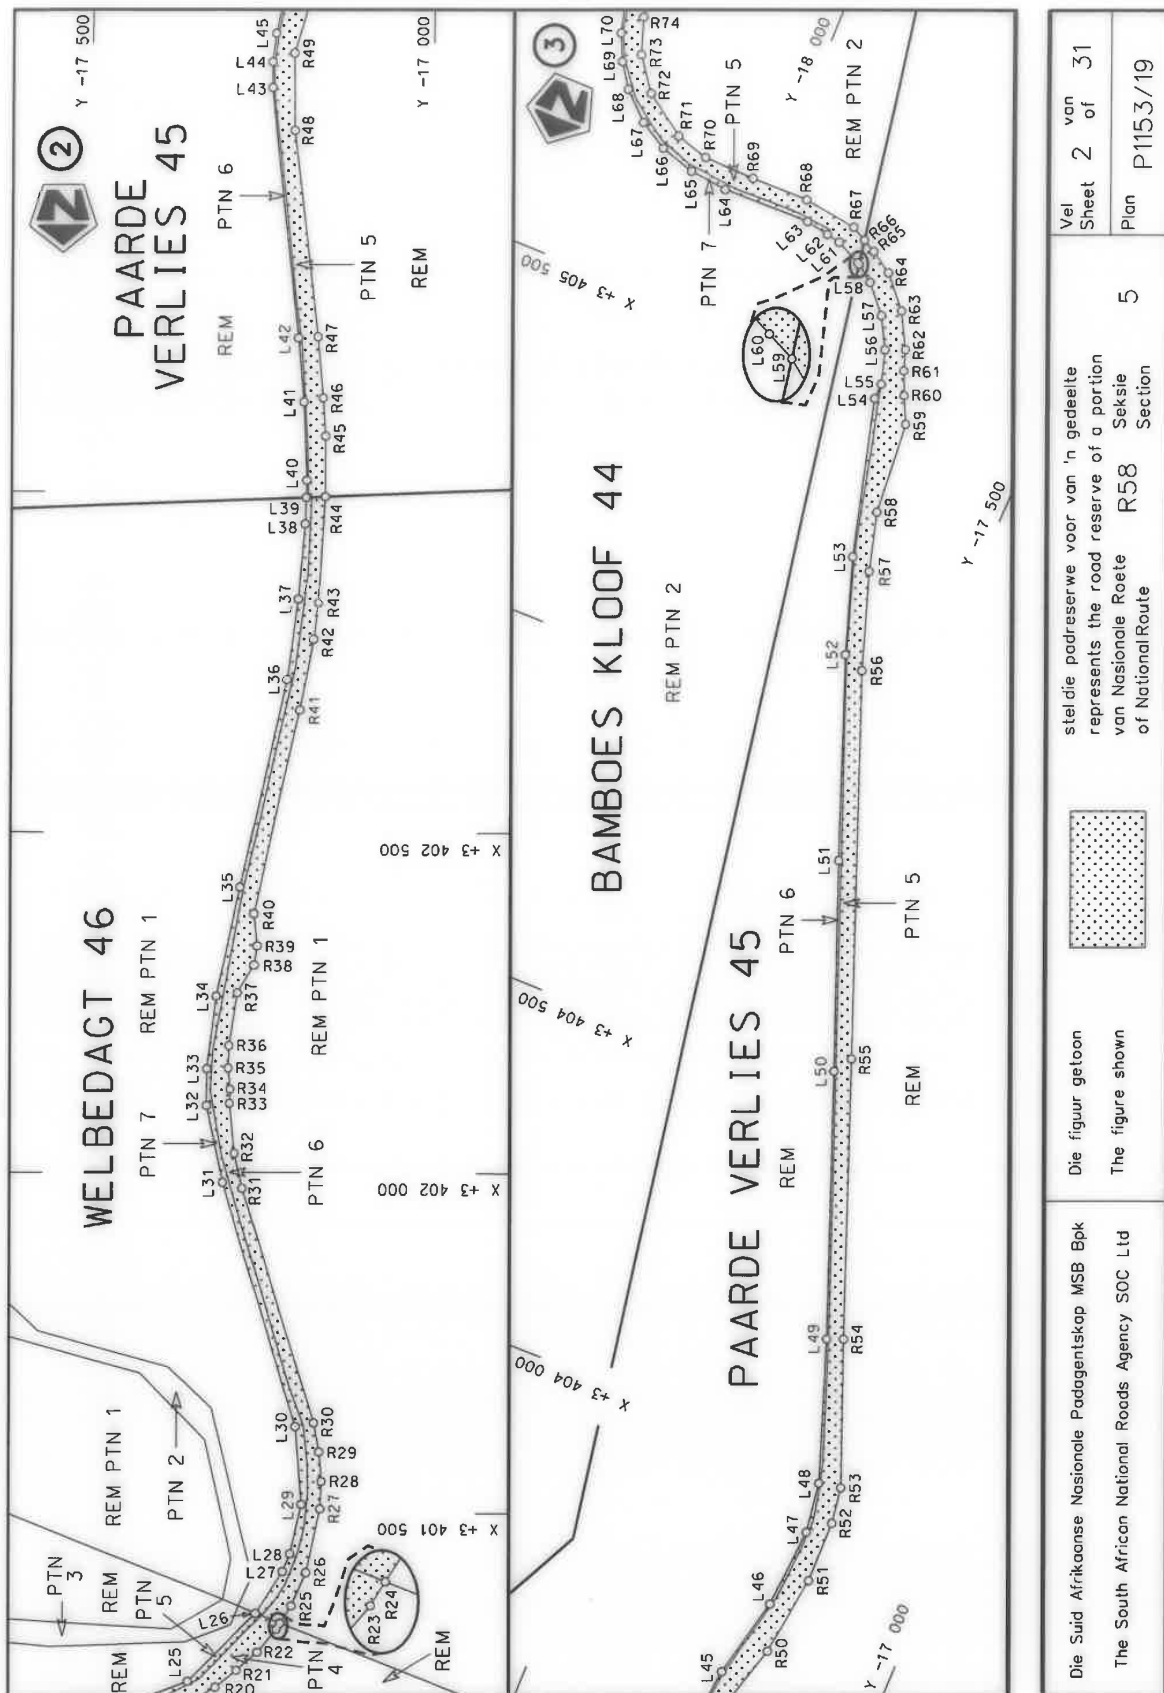

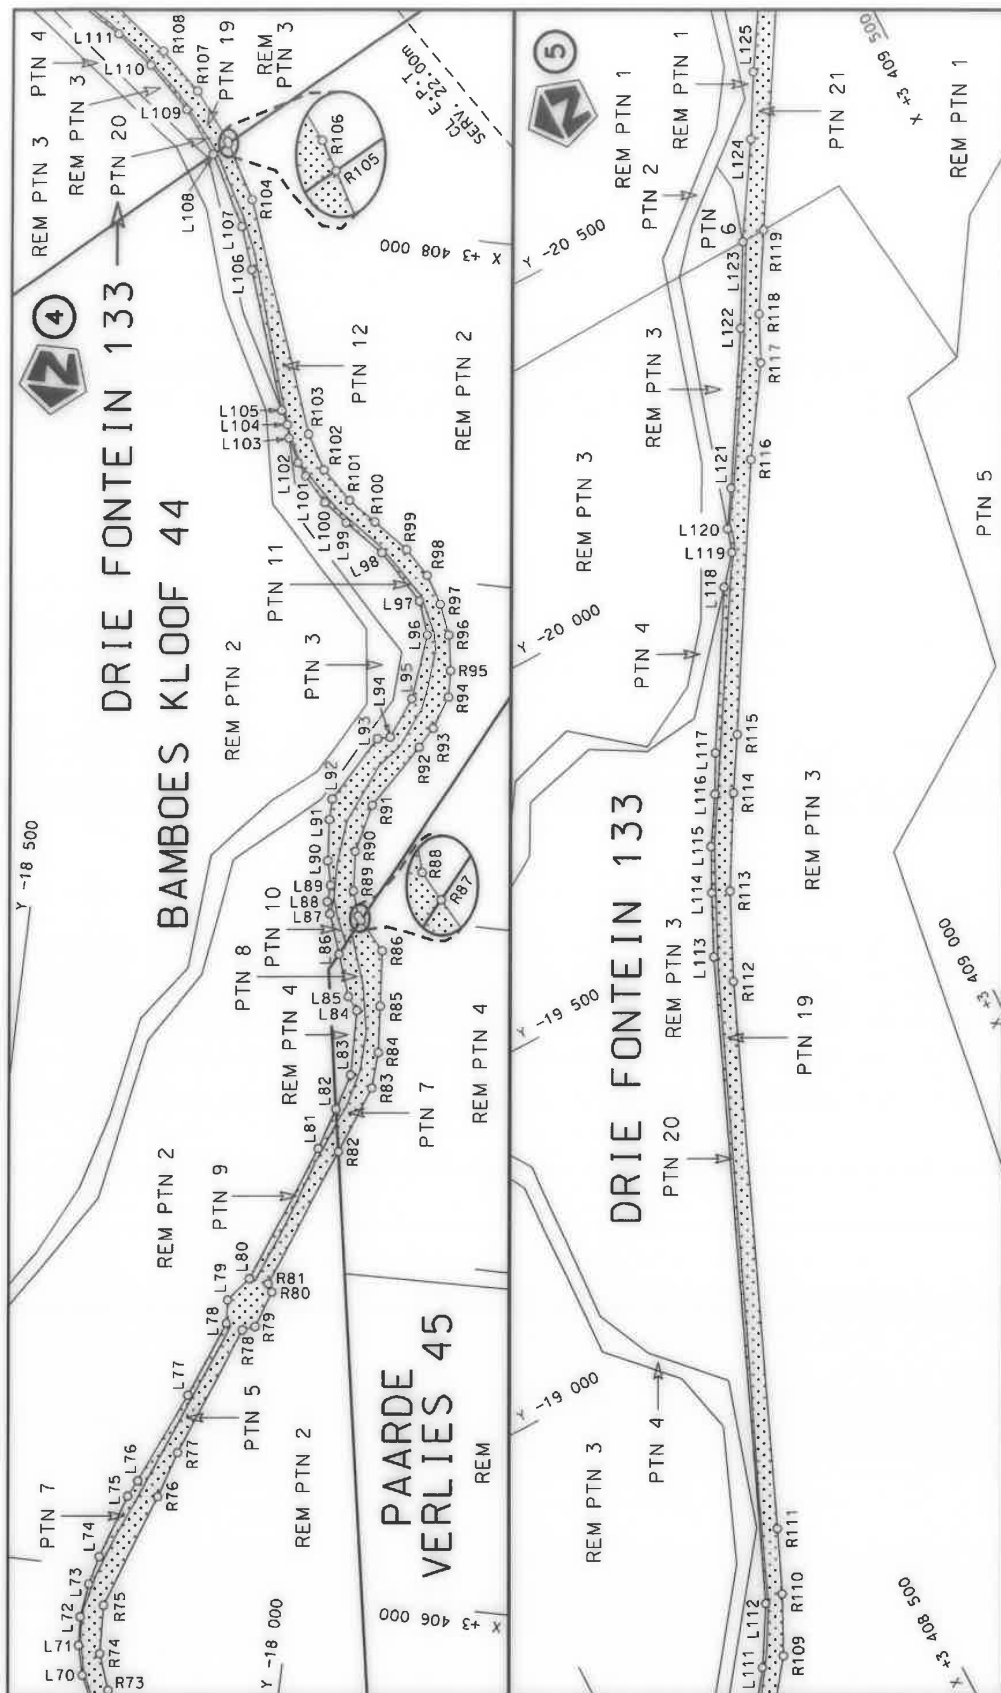

Die Suid Afrikaanse Nasionale Padagentskap MSB Bpk The South African National Roads Agency SOC Ltd	Die figuur getoon The figure shown	steldie padreserwe voor van 'n gedeelte represents the road reserve of a portion van Nasionale Roete R58 of National Route R58 of National Route	Vel Sheet 3 of 31 Plan P1153/19
---	---------------------------------------	--	---

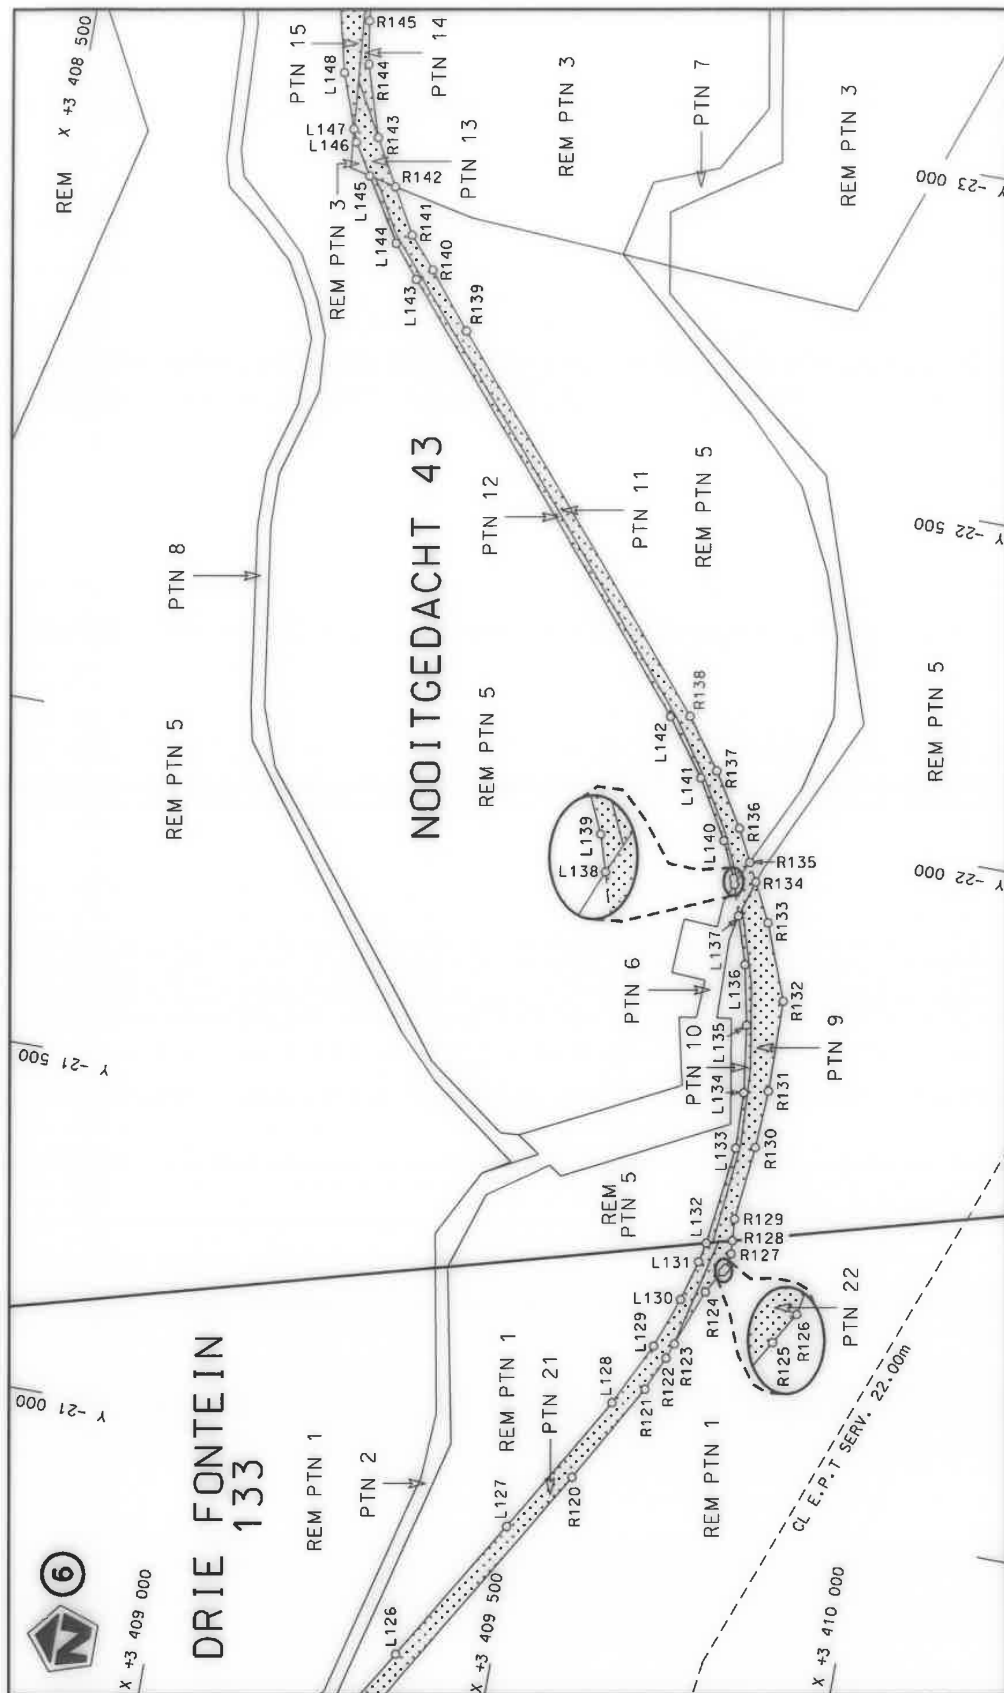

Vel
Sheet 4 of 31
Plan P1153/19


5

stelt die padreserwe voor van 'n gedeelte
represents the road reserve of a portion
van Nasionale Roete R58 Seksie
of National Route Section




Die figuur getoon
The figure shown

Die Suid Afrikaanse Nasionale Padagentskap MSB Bpk
The South African National Roads Agency SOC Ltd

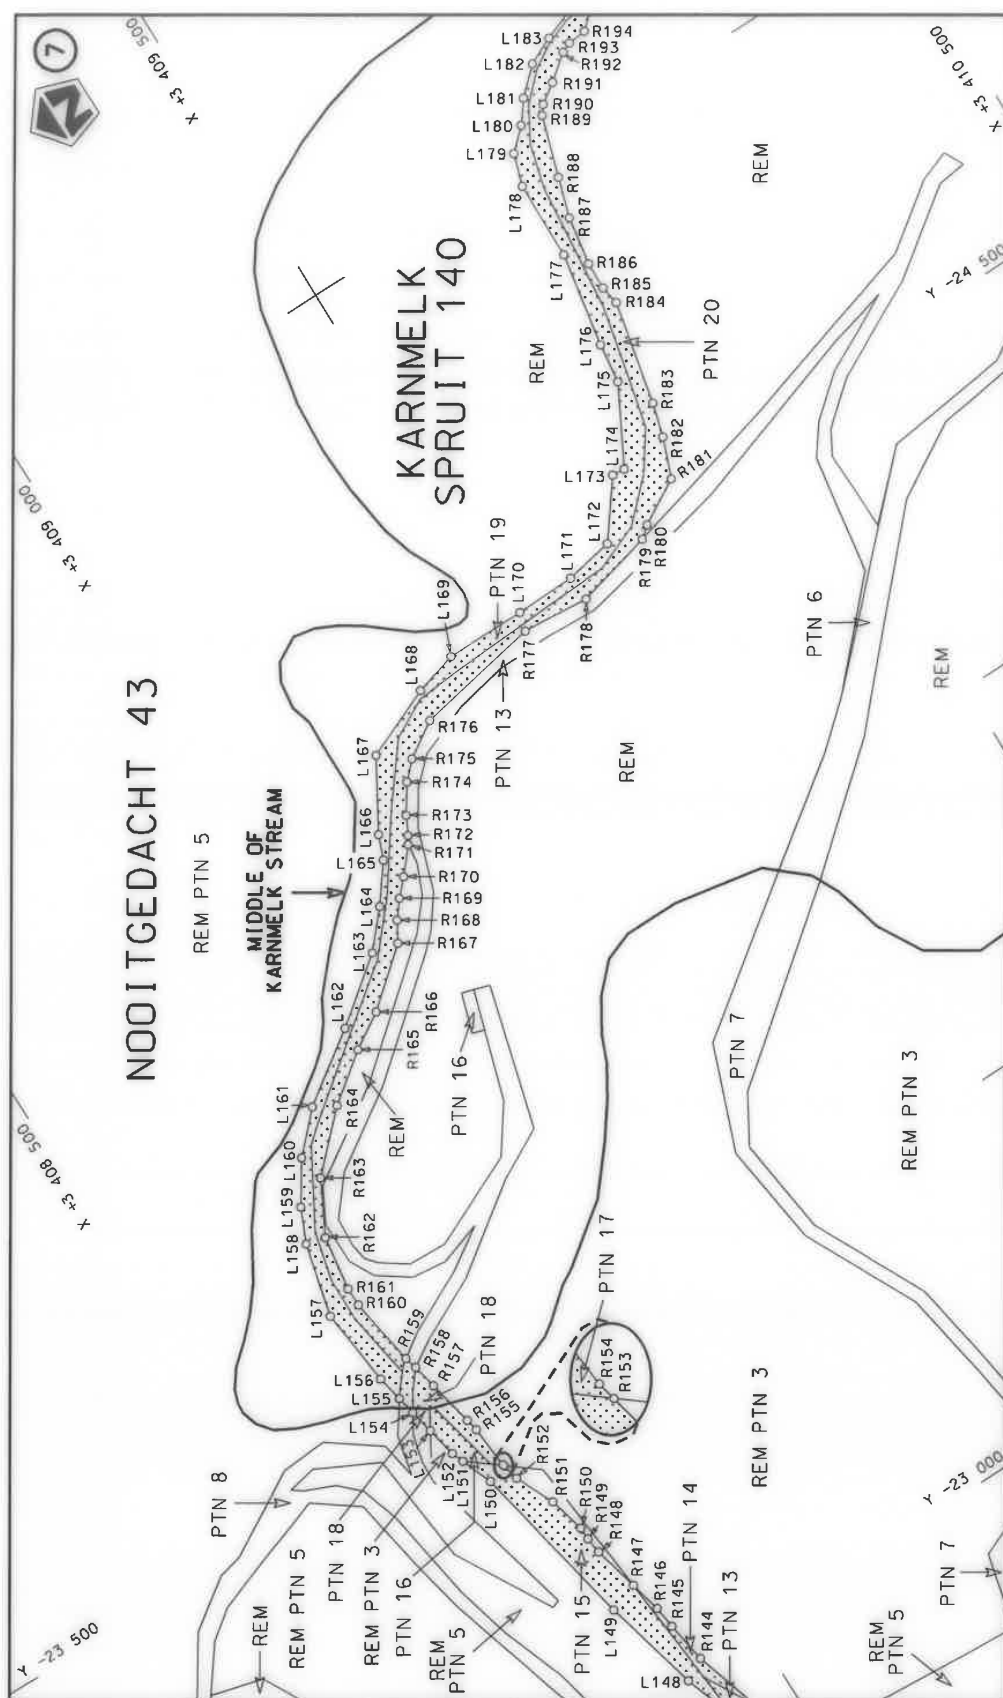


Die Suid Afrikaanse Nasionale Padagentenskap MSB Bpk	Die figuur getoon		steldie padreserwe voor van 'n gedeelte represents the road reserve of a portion	van Nasionale Roete R5B of National Route	5	Vel Sheet 5 of 31
The South African National Roads Agency SOC Ltd	The figure shown					Plan P1153/19




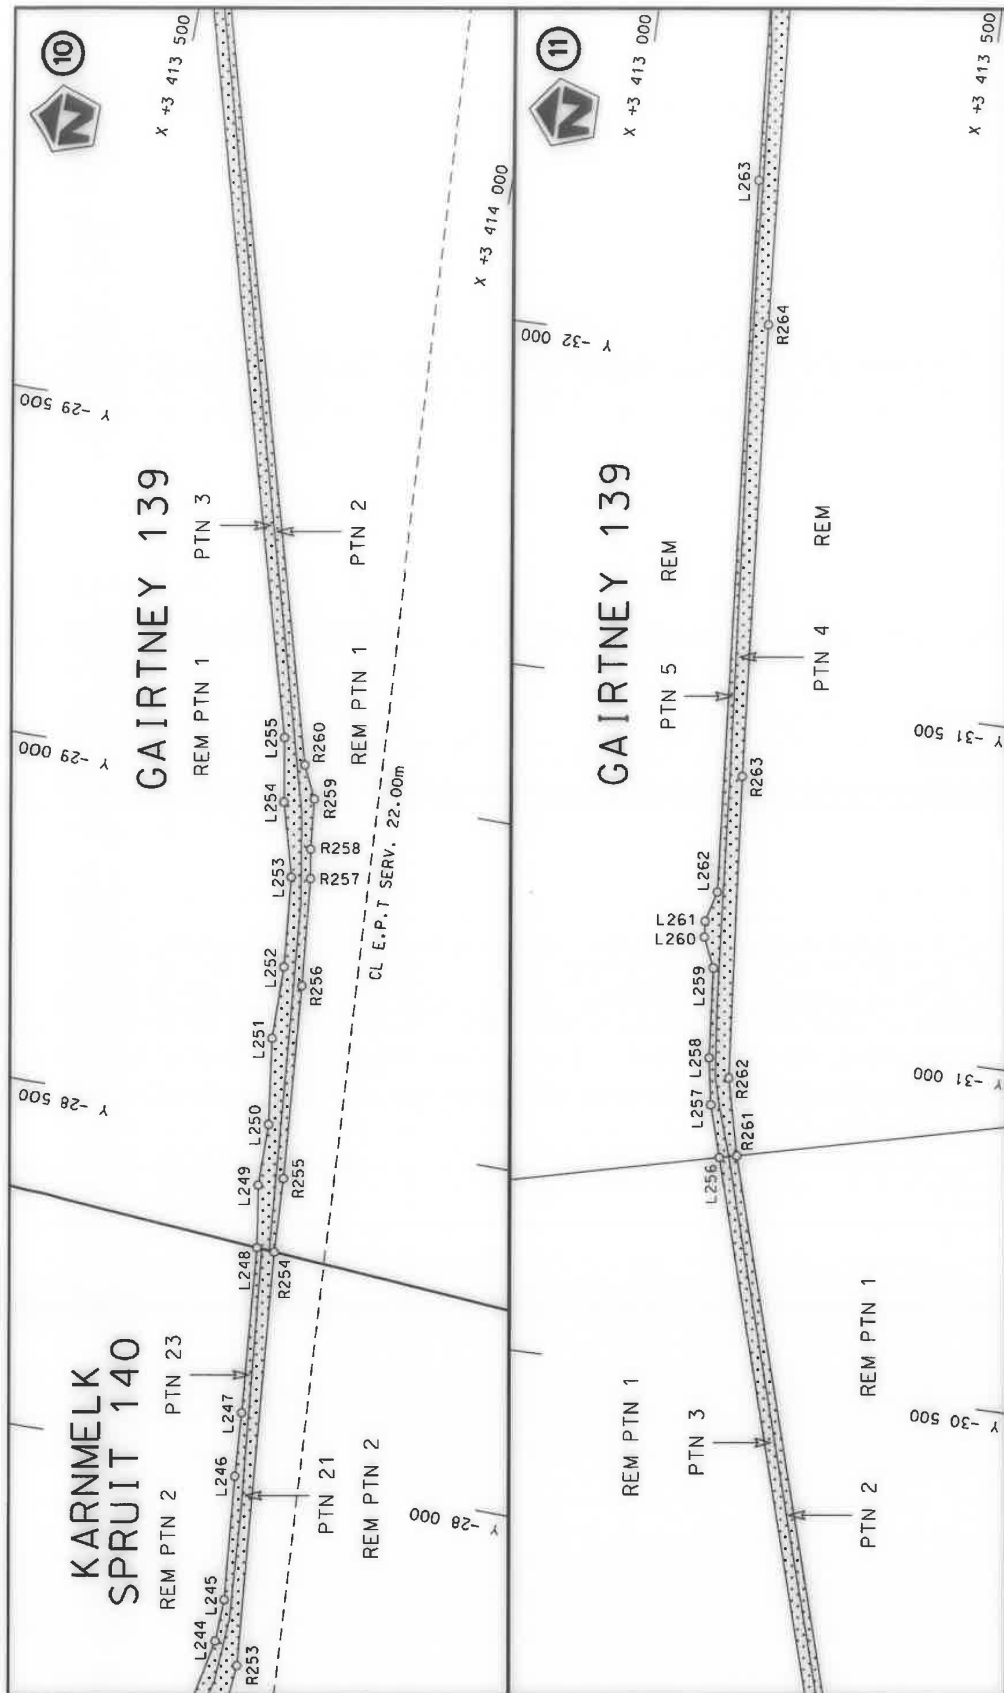


Die Suid Afrikaanse Nasionale Padagentskap MSB Bpk The South African National Roads Agency SOC Ltd	Die figuur getoon The figure shown	steldie padreserwe voor van 'n gedeelte represents the road reserve of a portion van Nasionale Roete R58 of National Route of National Route	Vel Sheet 7 of 31 Plan P1153/19
---	---------------------------------------	---	---------------------------------------

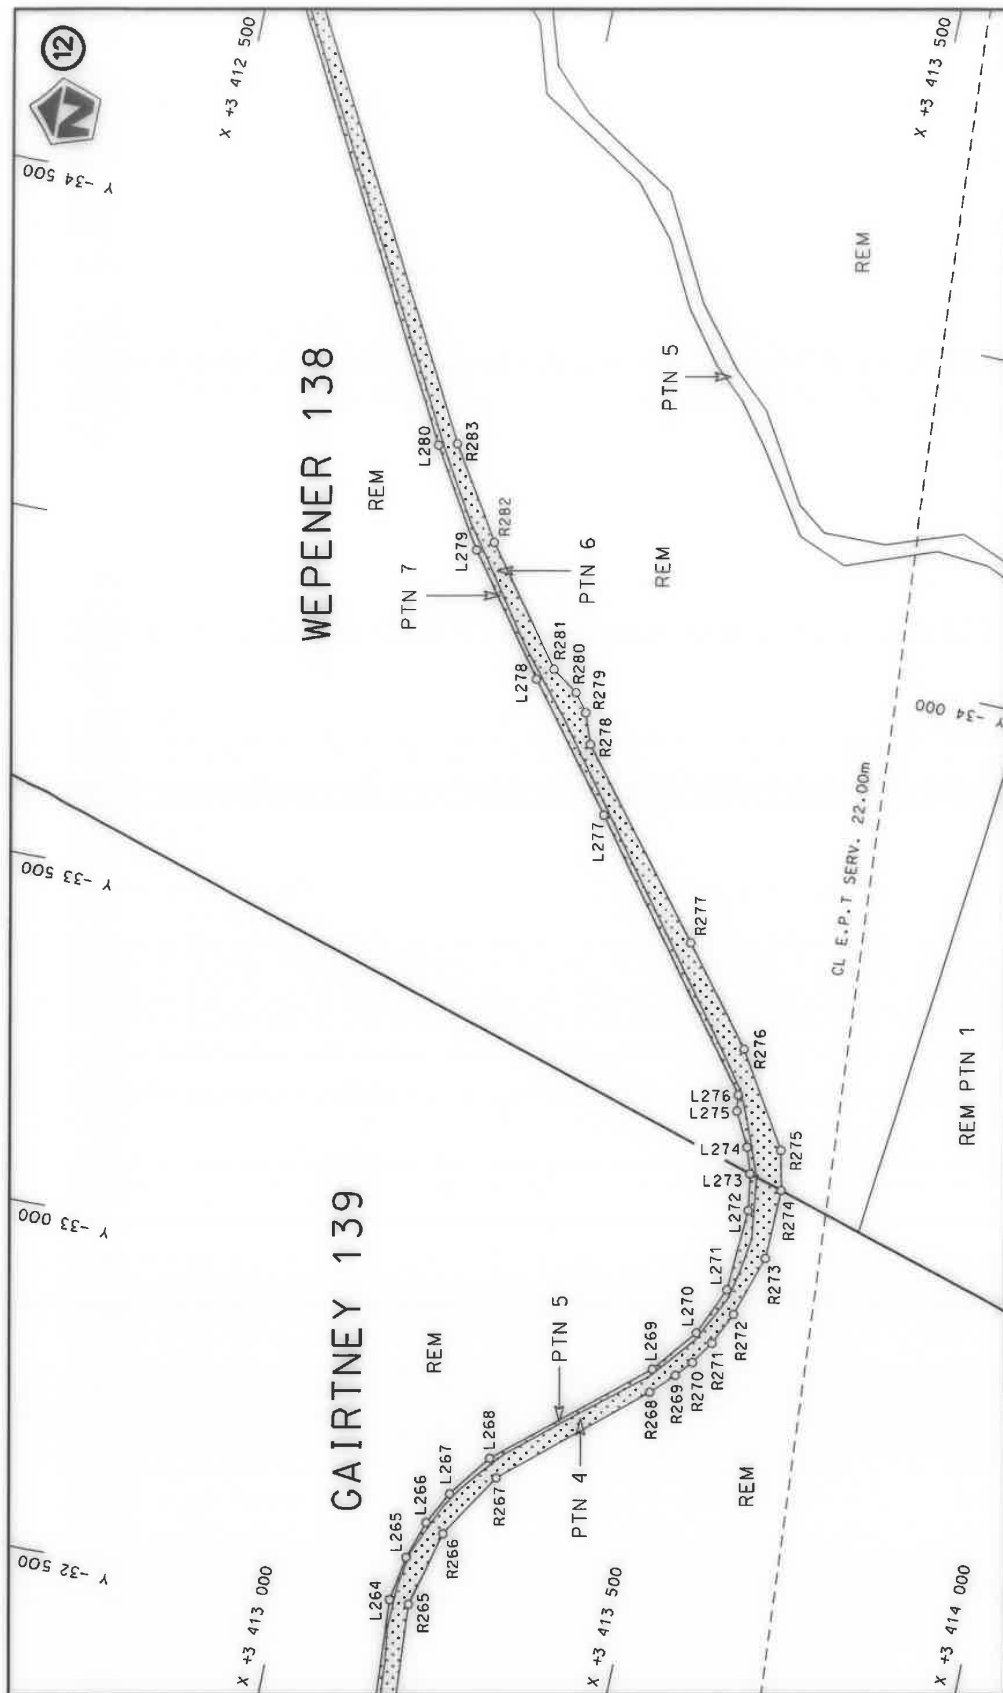


Die Suid Afrikaanse Nasionale Padagentskap MSB Bpk	Die figuur getoon		steldie padreserwe voor van 'n gedeelte represents the road reserve of a portion	Vel Sheet 8 of 31
The South African National Roads Agency SOC Ltd	The figure shown		van Nasionale Roete R58 of National Route	Plan P1153/19

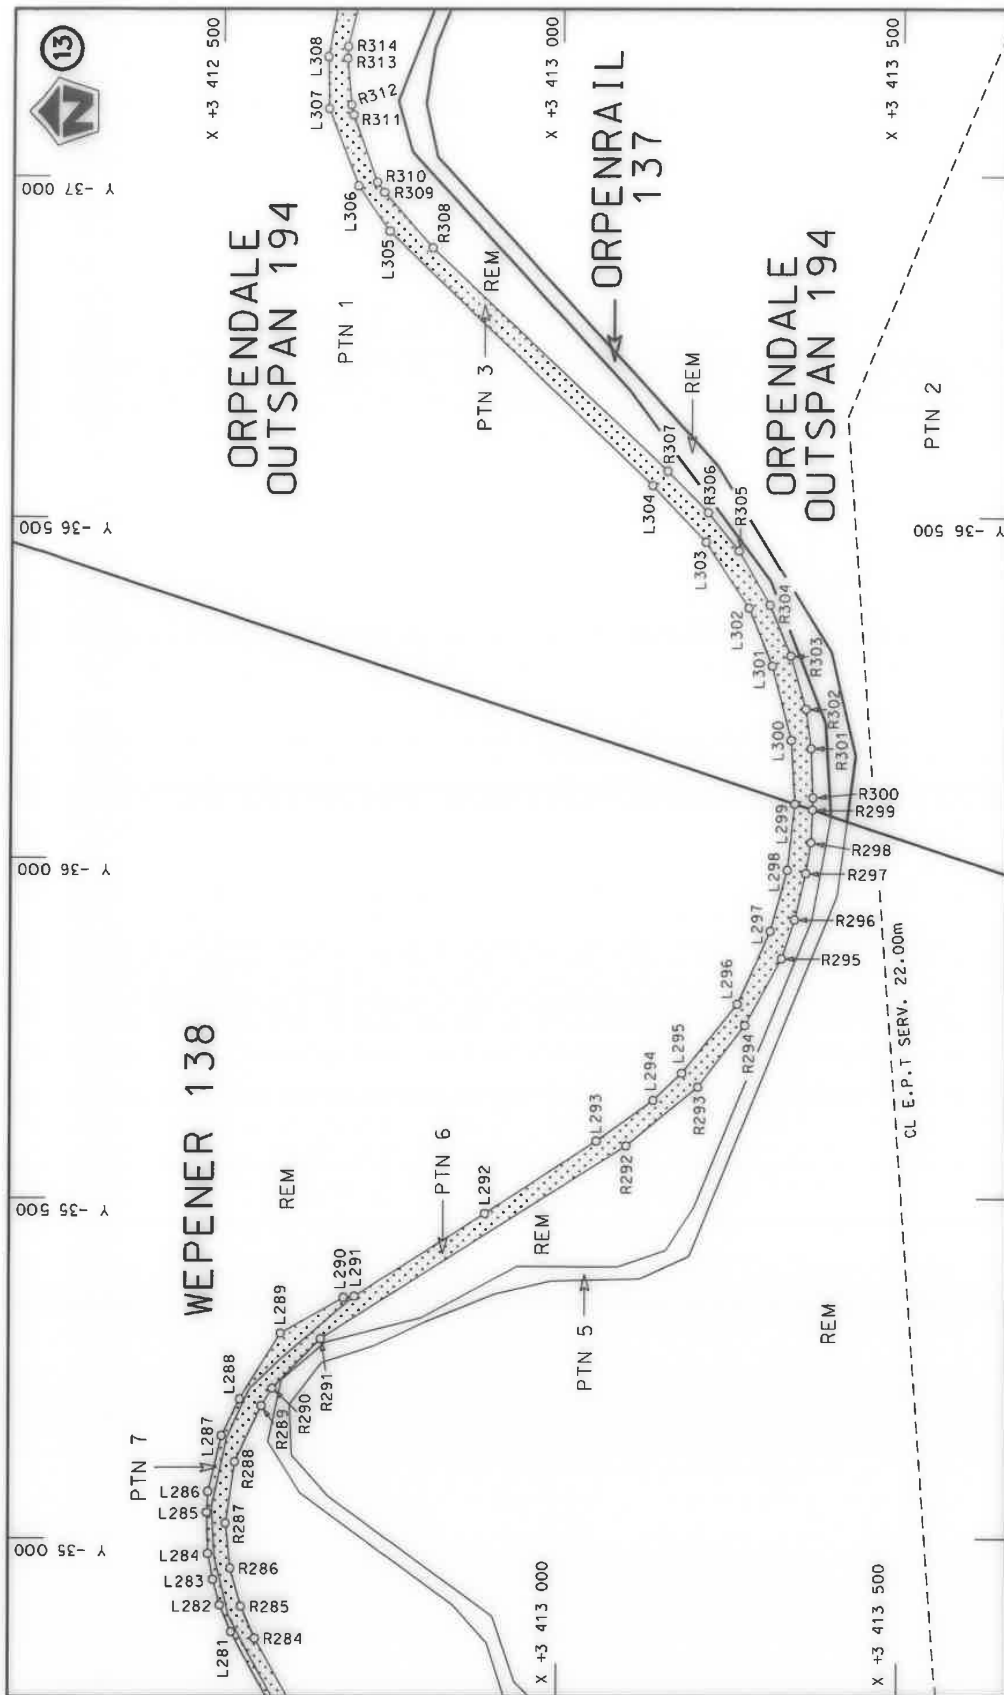


Die Suid Afrikaanse Nasionale Padagentskap MSB Bpk The South African National Roads Agency SOC Ltd	Die figuur getoon The figure shown	 steldie padreserwe voor van 'n gedeelte represents the road reserve of a portion van Nasionale Roete R58 Seksie of National Route Section	Vel Sheet 9 of 31 Plan P1153/19
---	---------------------------------------	---	---------------------------------------

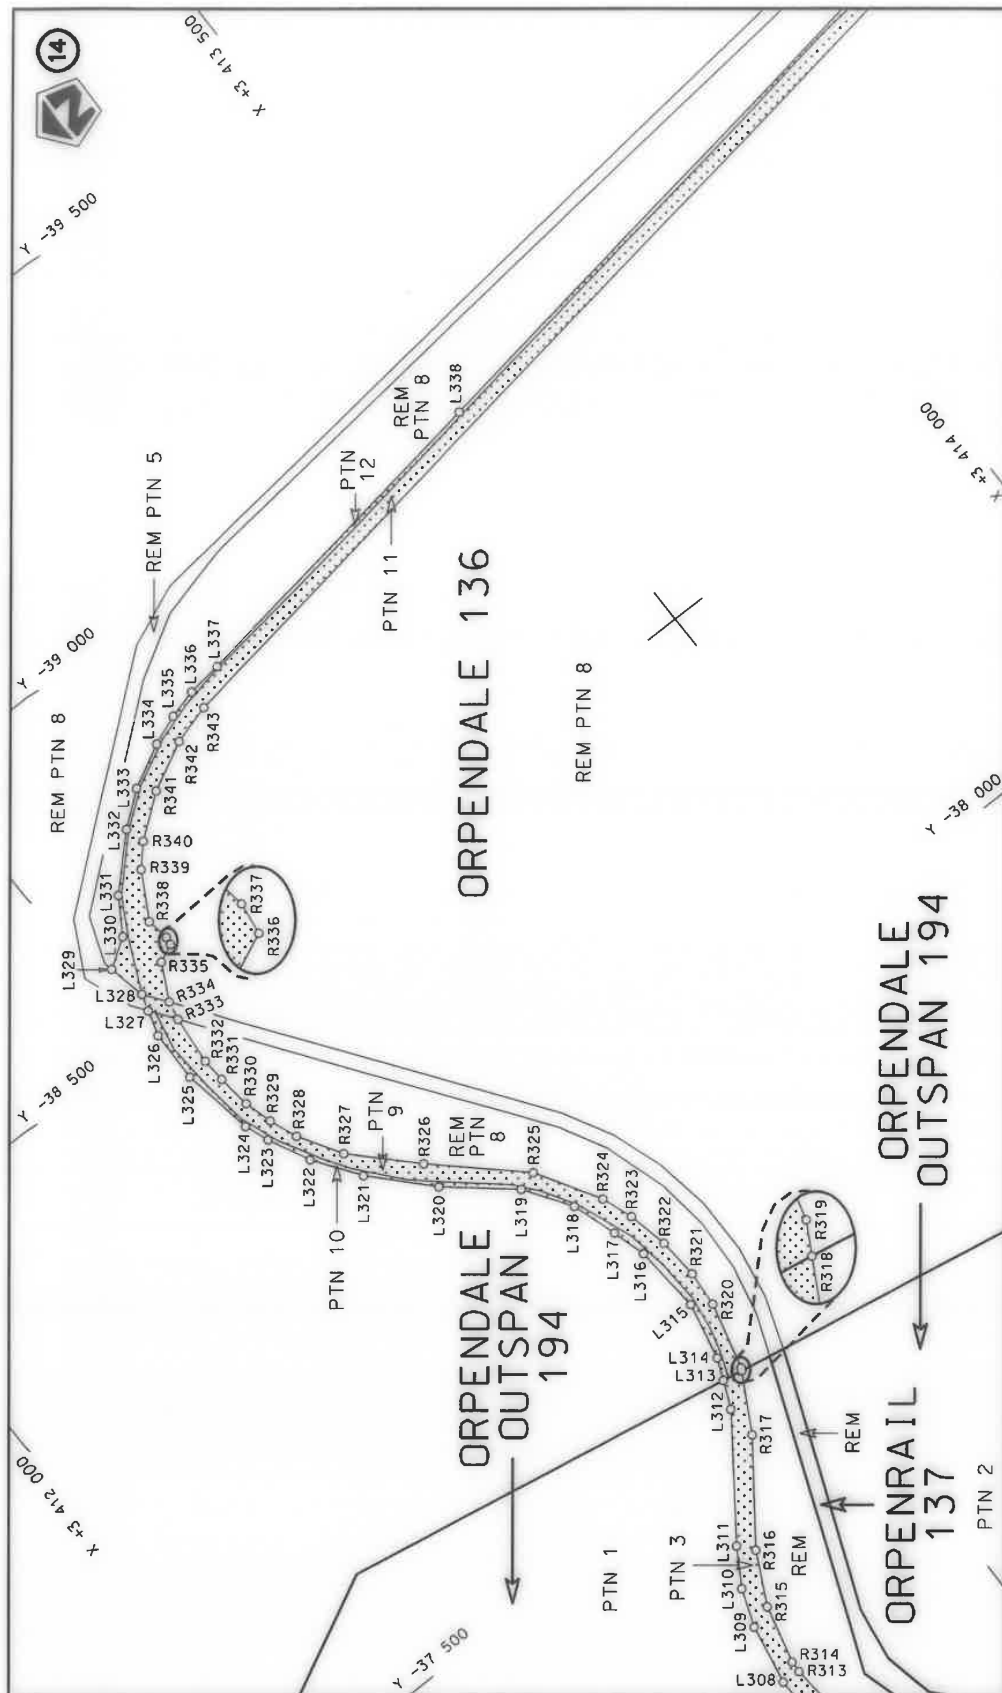

Die Suid Afrikaanse Nasionale Padagentskap MSB Bpk The South African National Roads Agency SOC Ltd	Die figuur getoon The figure shown		stel die padreserwe voor van 'n gedeelte represents the road reserve of a portion van Nasionale Roete R58 of National Route	5	Vel Sheet 10 of 31	Plan P1153/19
---	---------------------------------------	---	--	---	-----------------------	---------------

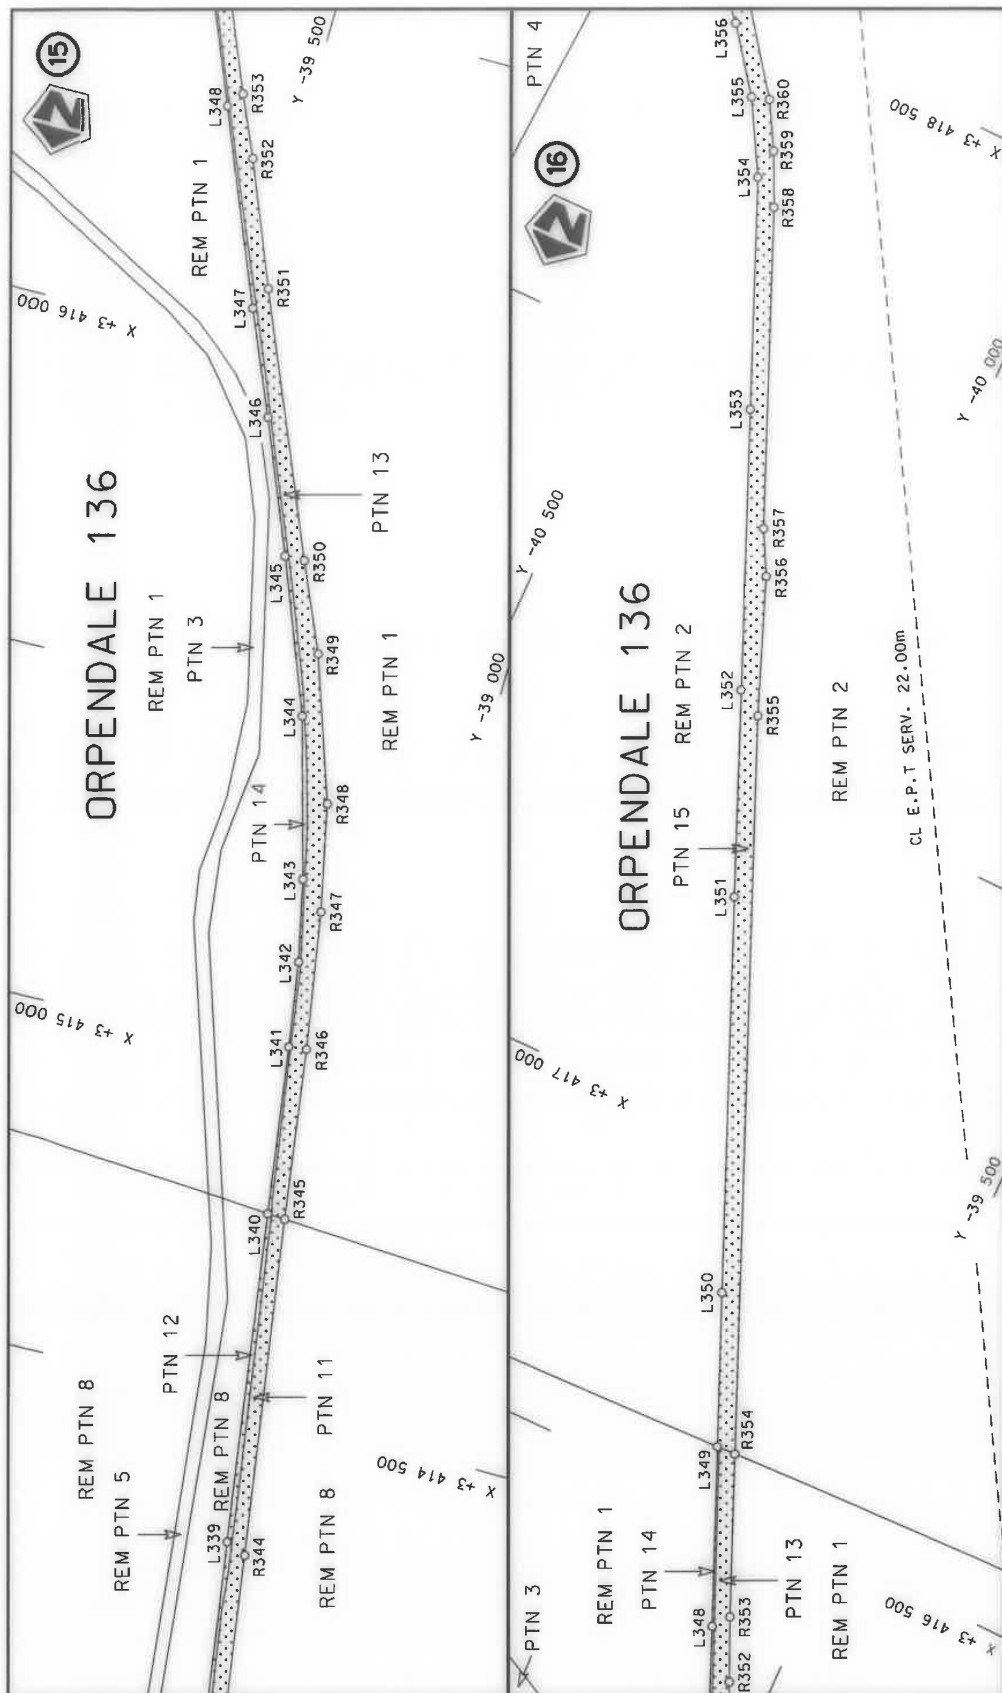



Die Suid Afrikaanse Nasionale Padagentskap MSB Bpk The South African National Roads Agency SOC Ltd	Die figuur getoon The figure shown	stelt die padreserwe voor van 'n gedeelte represents the road reserve of a portion van Nasionale Roete R58 of National Route	Vel Sheet 11 of 31	Plan P1153/19
5	Section	5	5	5

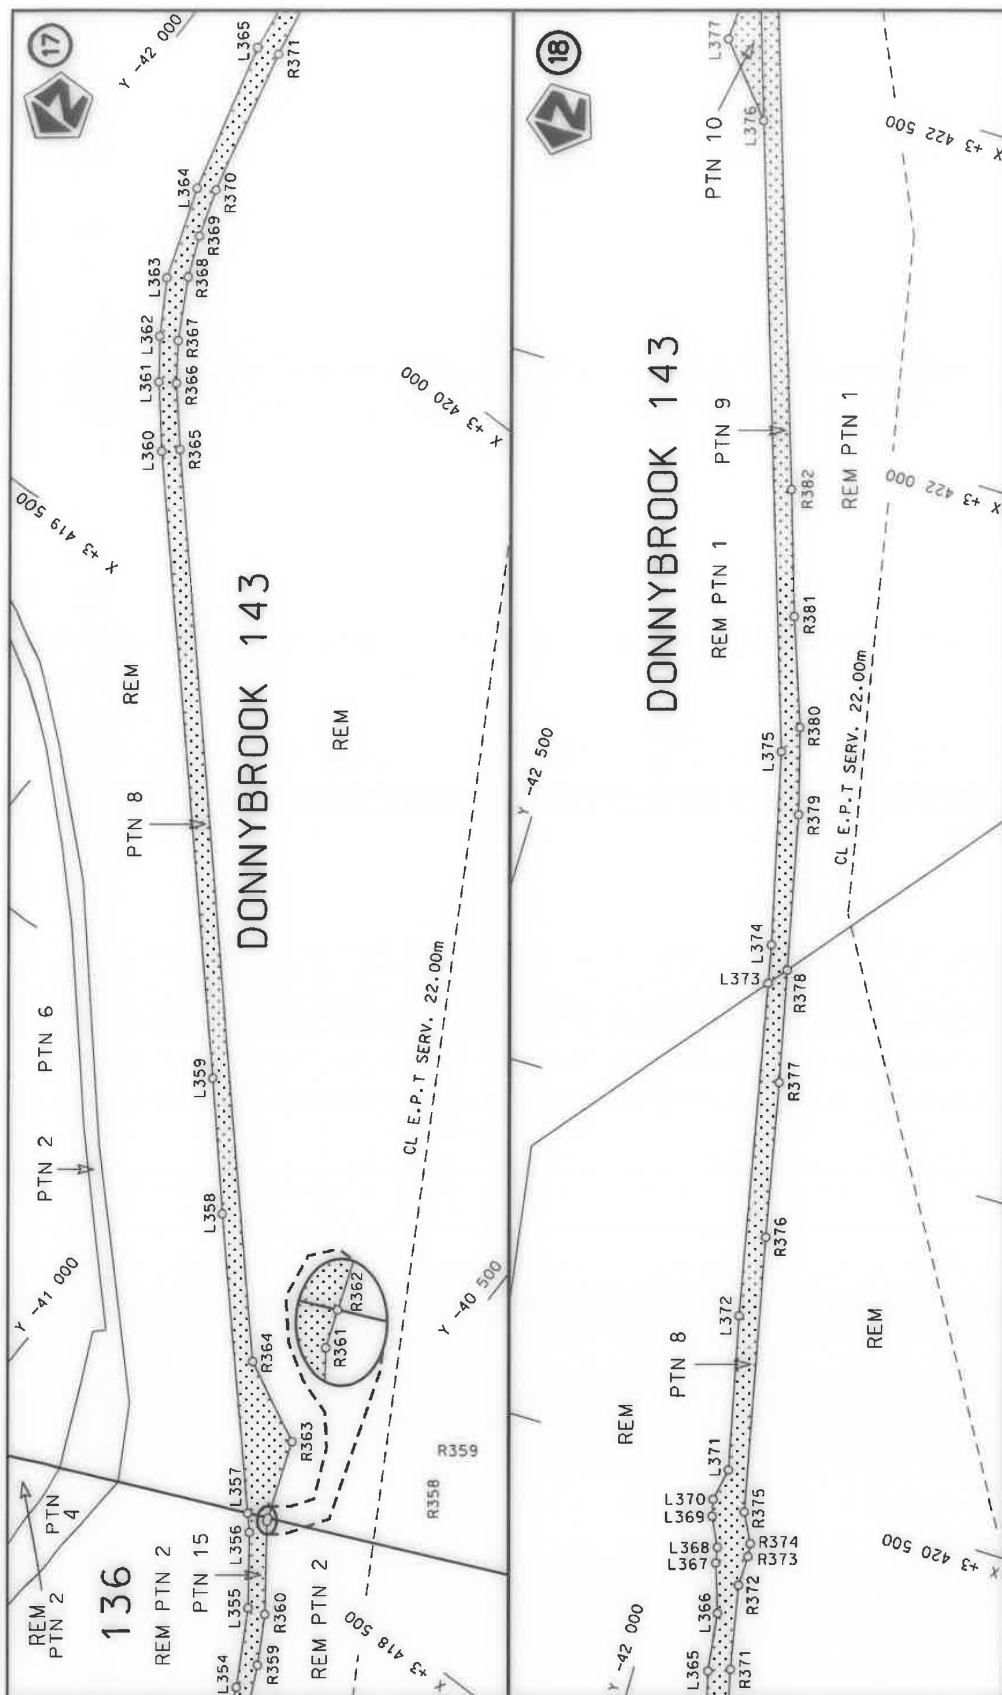


Die Suid Afrikaanse Nasionale Padagentskap MSB Bpk The South African National Roads Agency SOC Ltd	Die figuur getoon The figure shown	steldie padreserwe voor van 'n gedeelte represents the road reserve of a portion van Nasionale Roete R58 of National Route	5	Vel Sheet 12 of 31	Plan P1153/19
---	---------------------------------------	---	---	--------------------------------	------------------



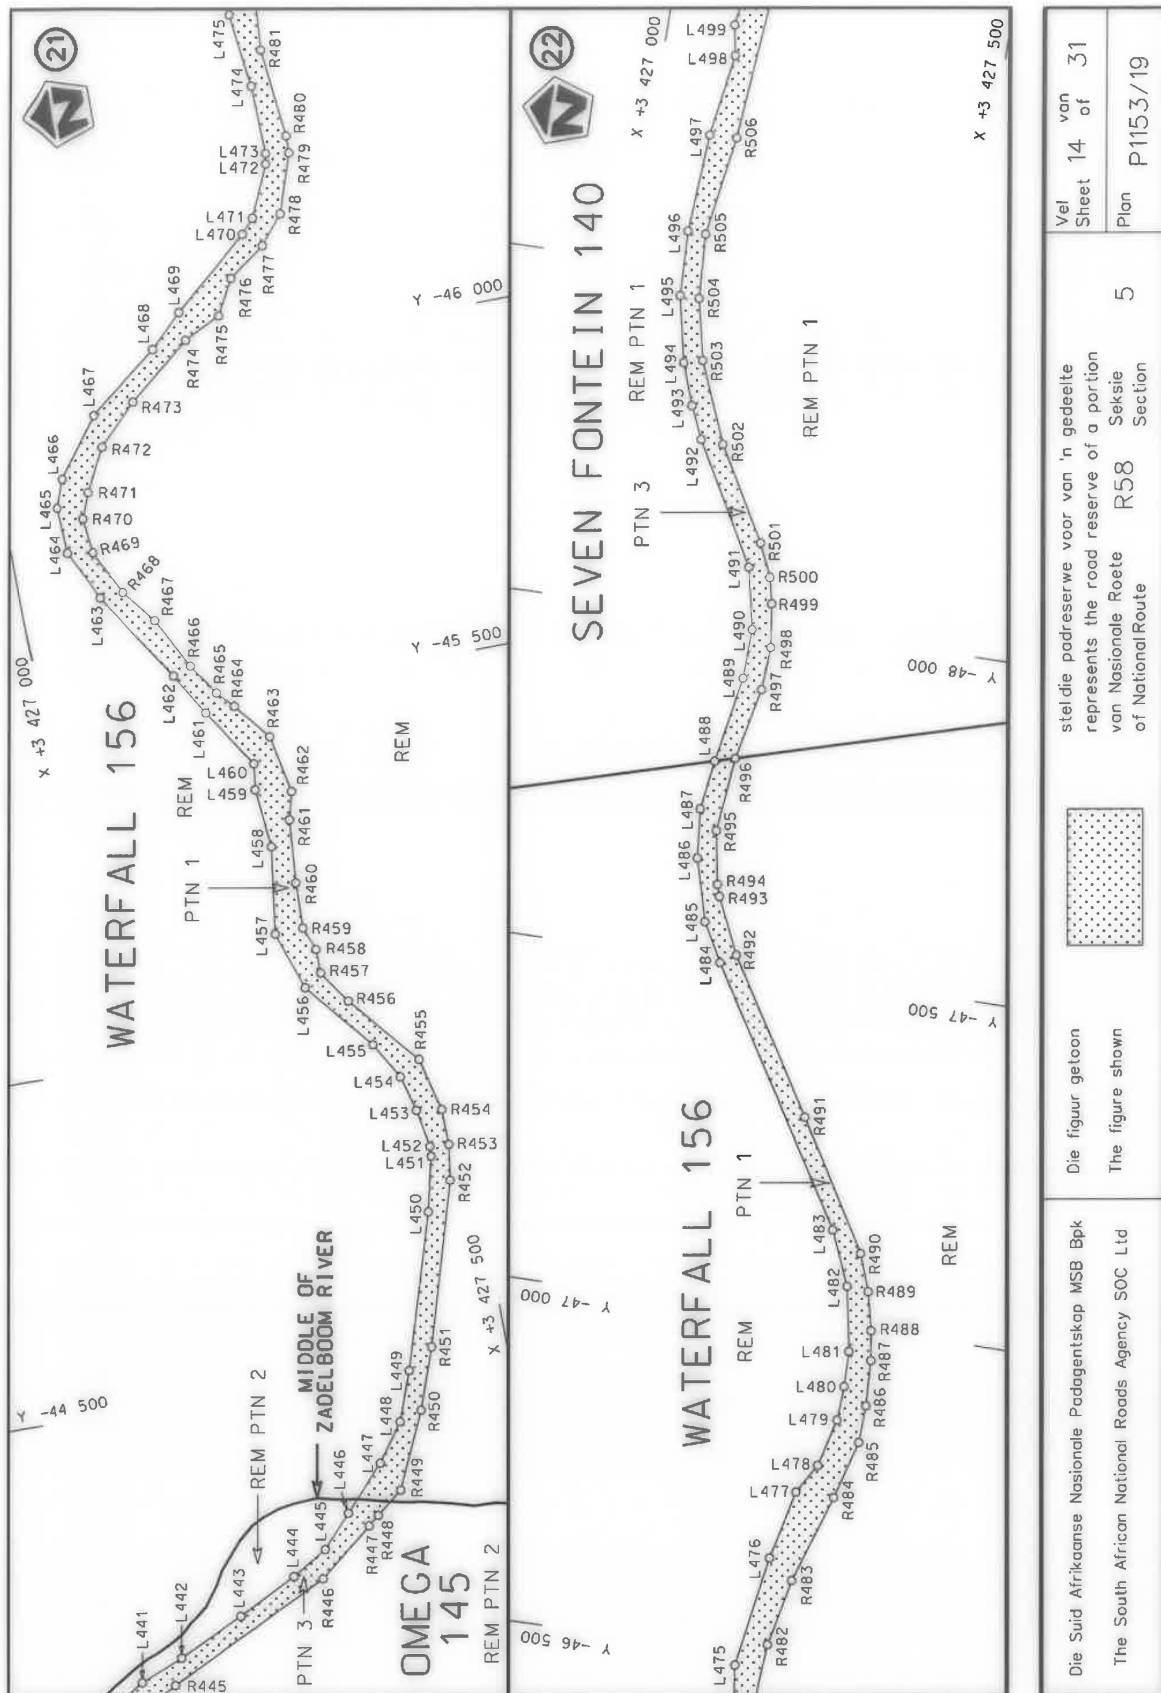


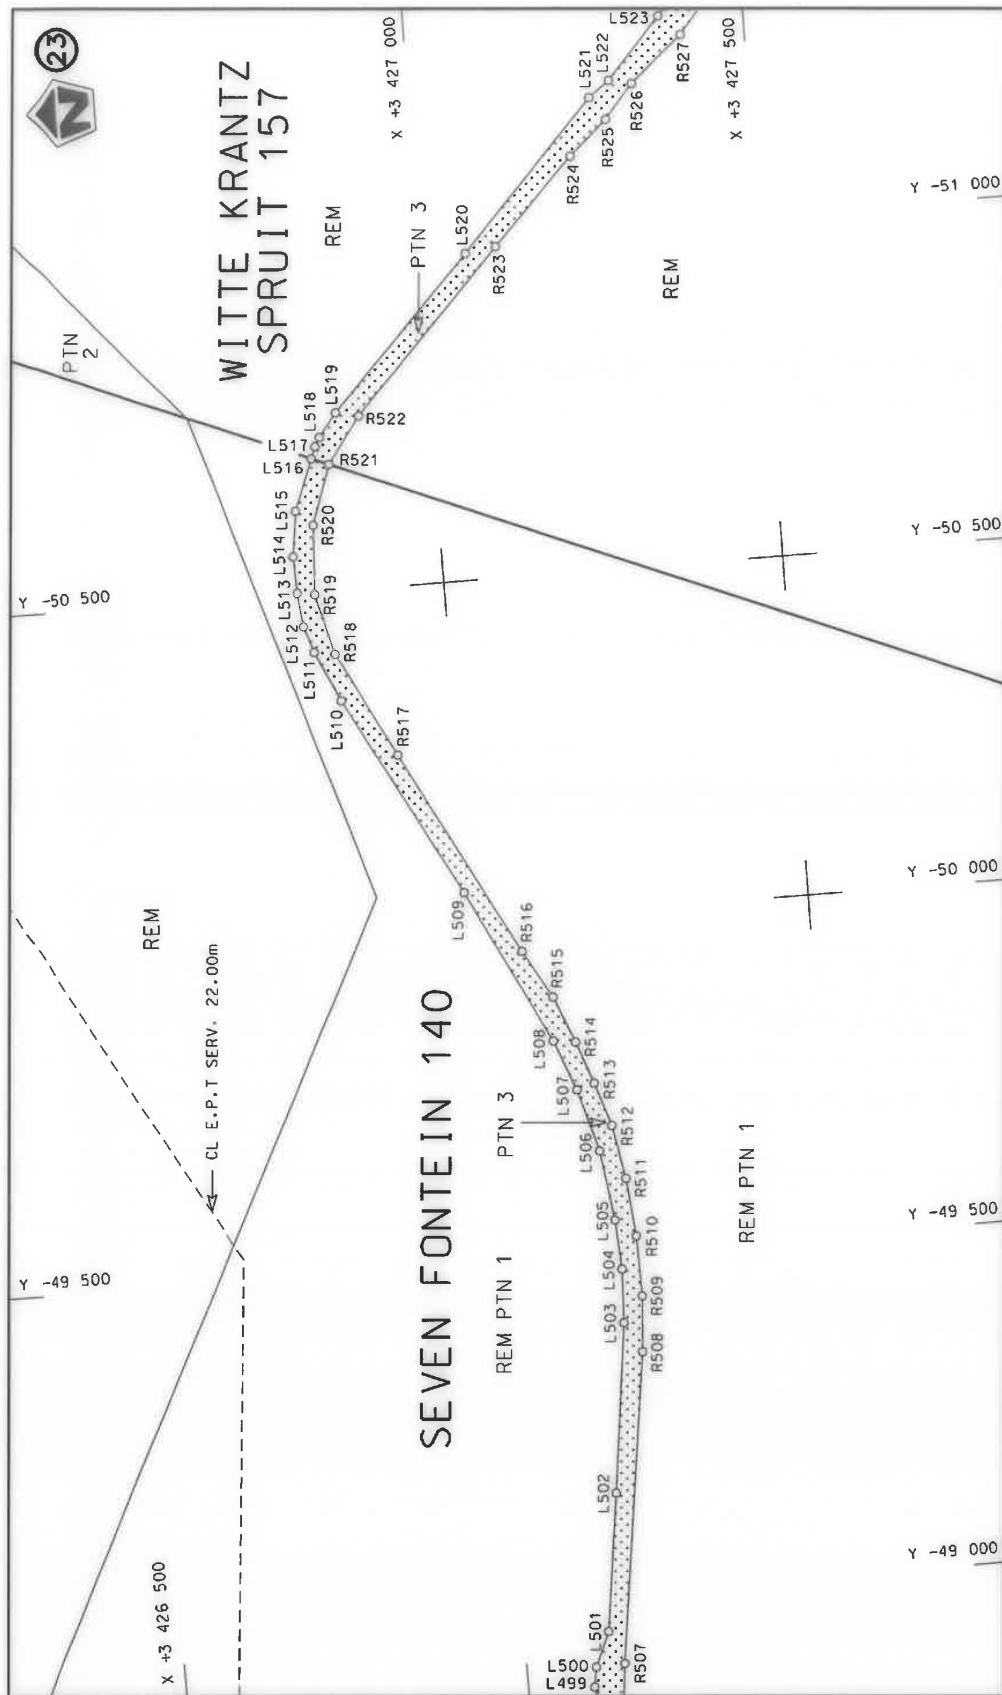


Die Suid Afrikaanse Nasionale Padagentskap MSB Bpk The South African National Roads Agency SOC Ltd	Die figuur getoon The figure shown		steldie padreserwe voor van 'n gedeelte represents the road reserve of a portion van Nasionale Roete R58 of National Route R58 Seksie Section	Vel Sheet 15 of 31 Plan P1153/19
---	---------------------------------------	---	--	--

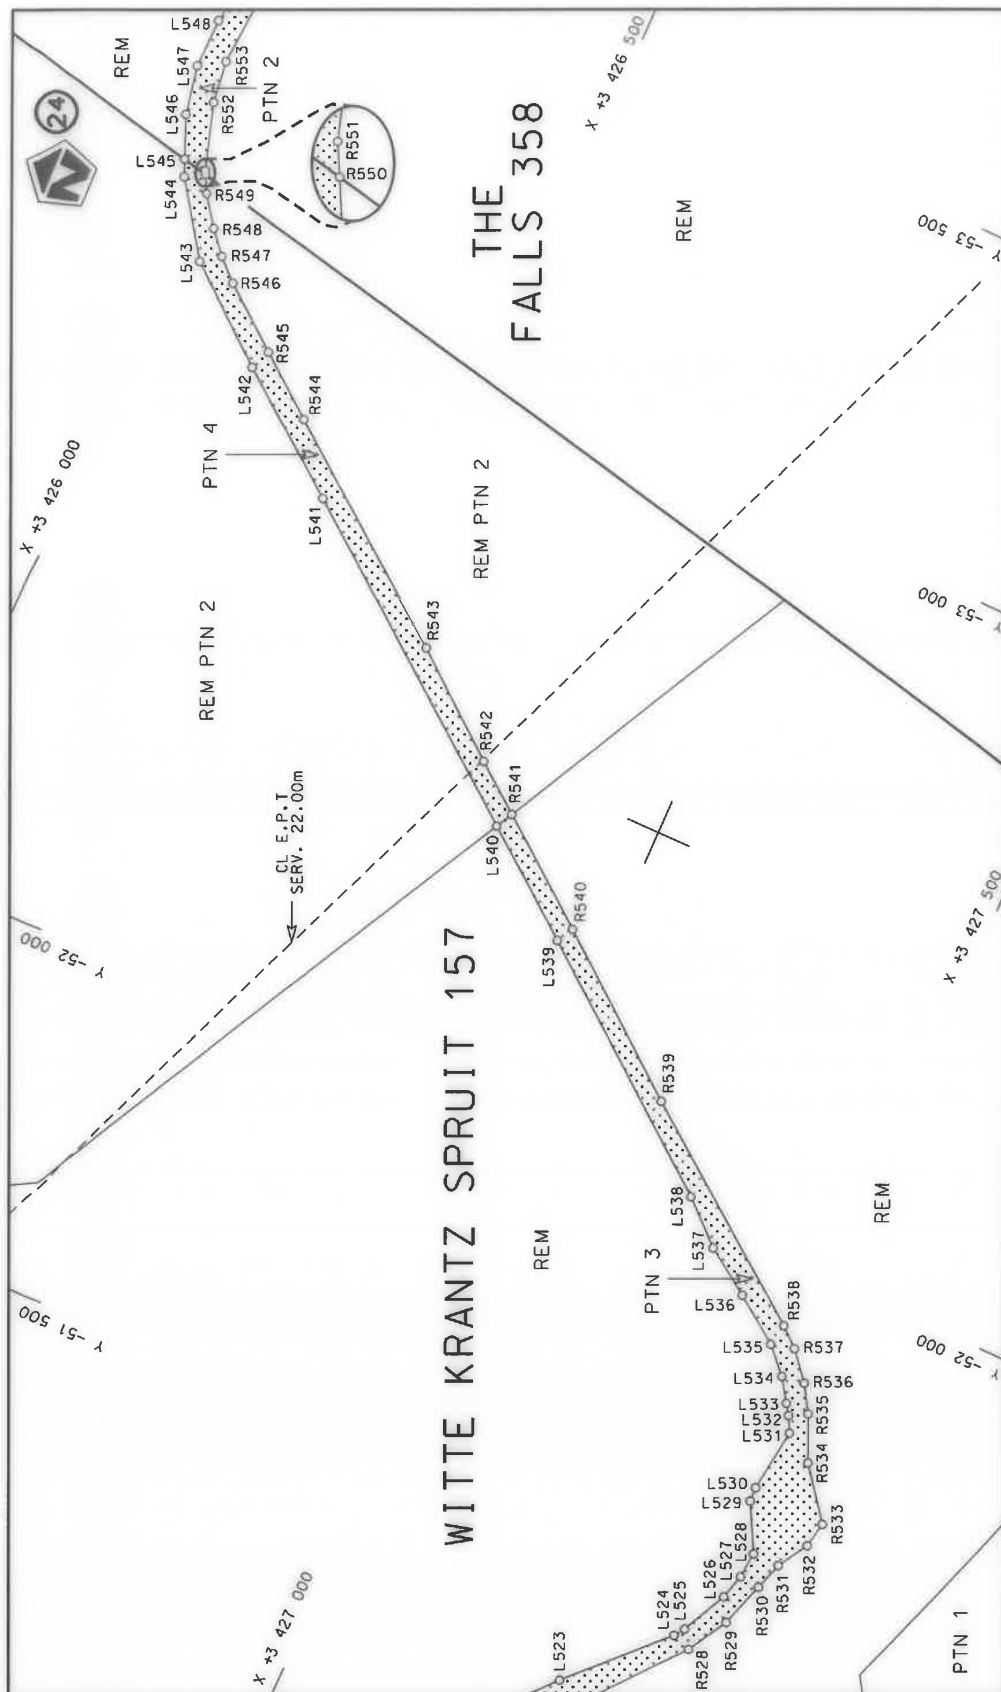


Die Suid Afrikaanse Nasionale Padagentskap MSB Bpk The South African National Roads Agency SOC Ltd	Die figuur getoon The figure shown	steldie padreserwe voor van 'n gedeelte represents the road reserve of a portion van Nasionale Roete R58 Sektie of National Route R58 Section	Vel Sheet Plan 16 of P1153/19
---	---------------------------------------	--	--

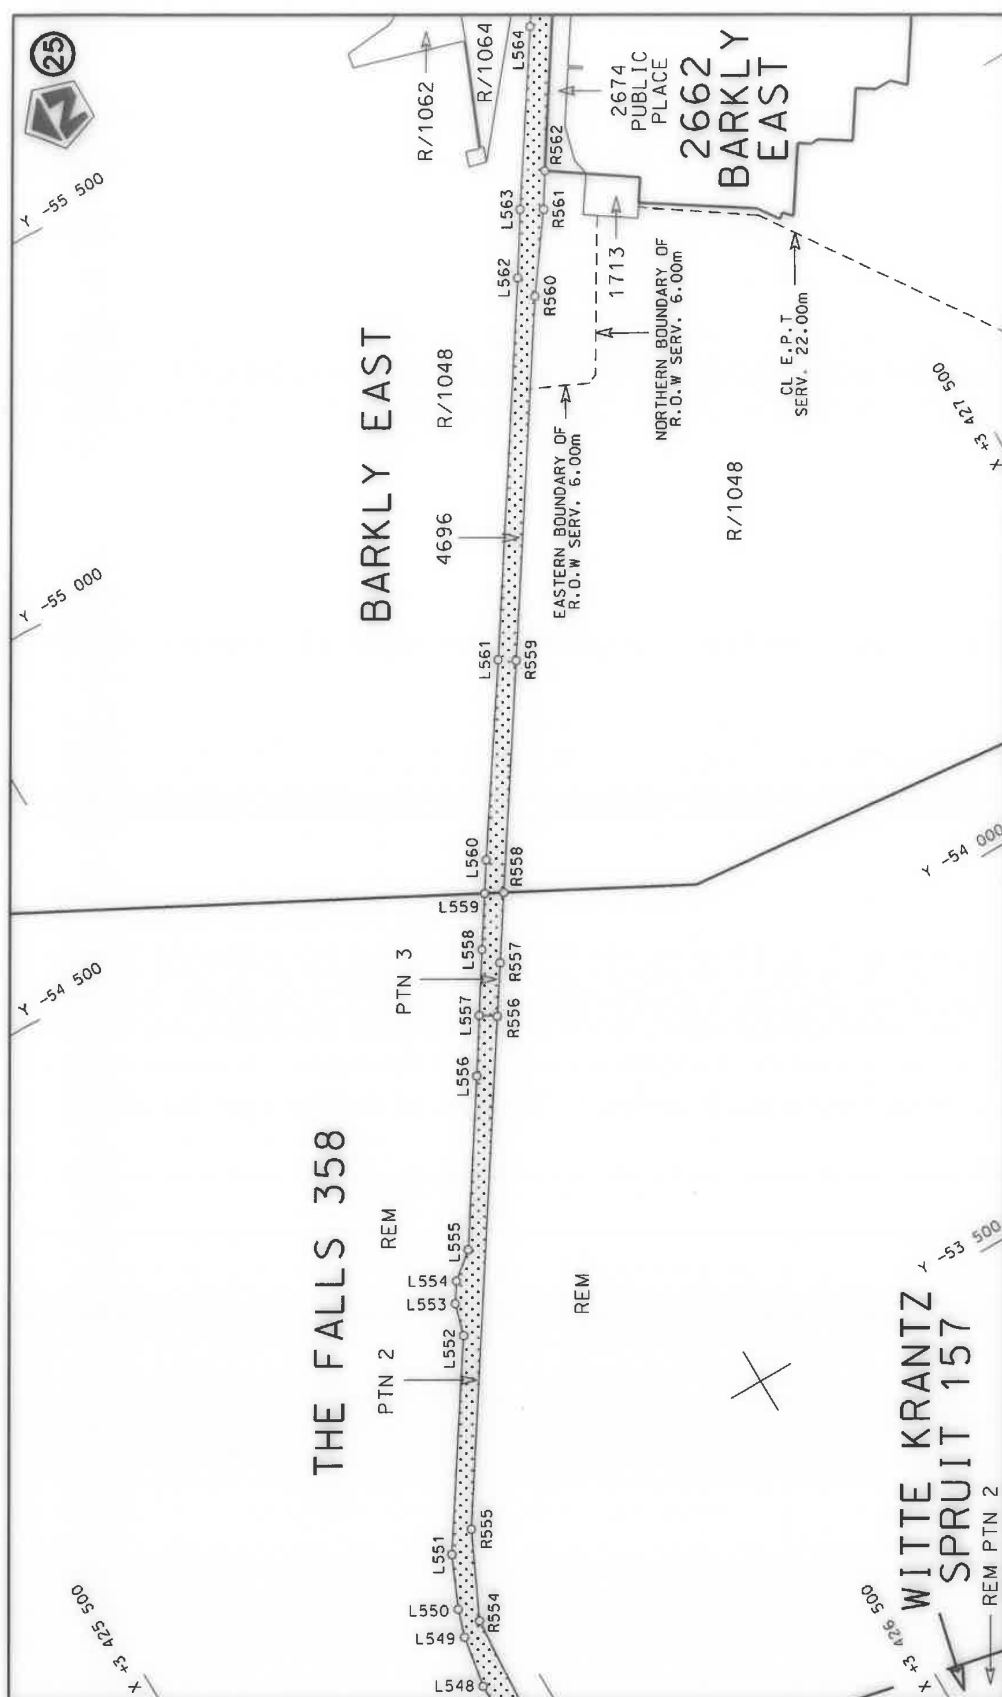

Die Suid Afrikaanse Nasionale Podagentskap MSB Bpk	Die figuur getoon		steldie padreserwe voor van 'n gedeelte represents the road reserve of a portion van Nasionale Roete R58 of National Route	Vel Sheet	17 of	31
The South African National Roads Agency SOC Ltd	The figure shown			5	Plan	P1153/19

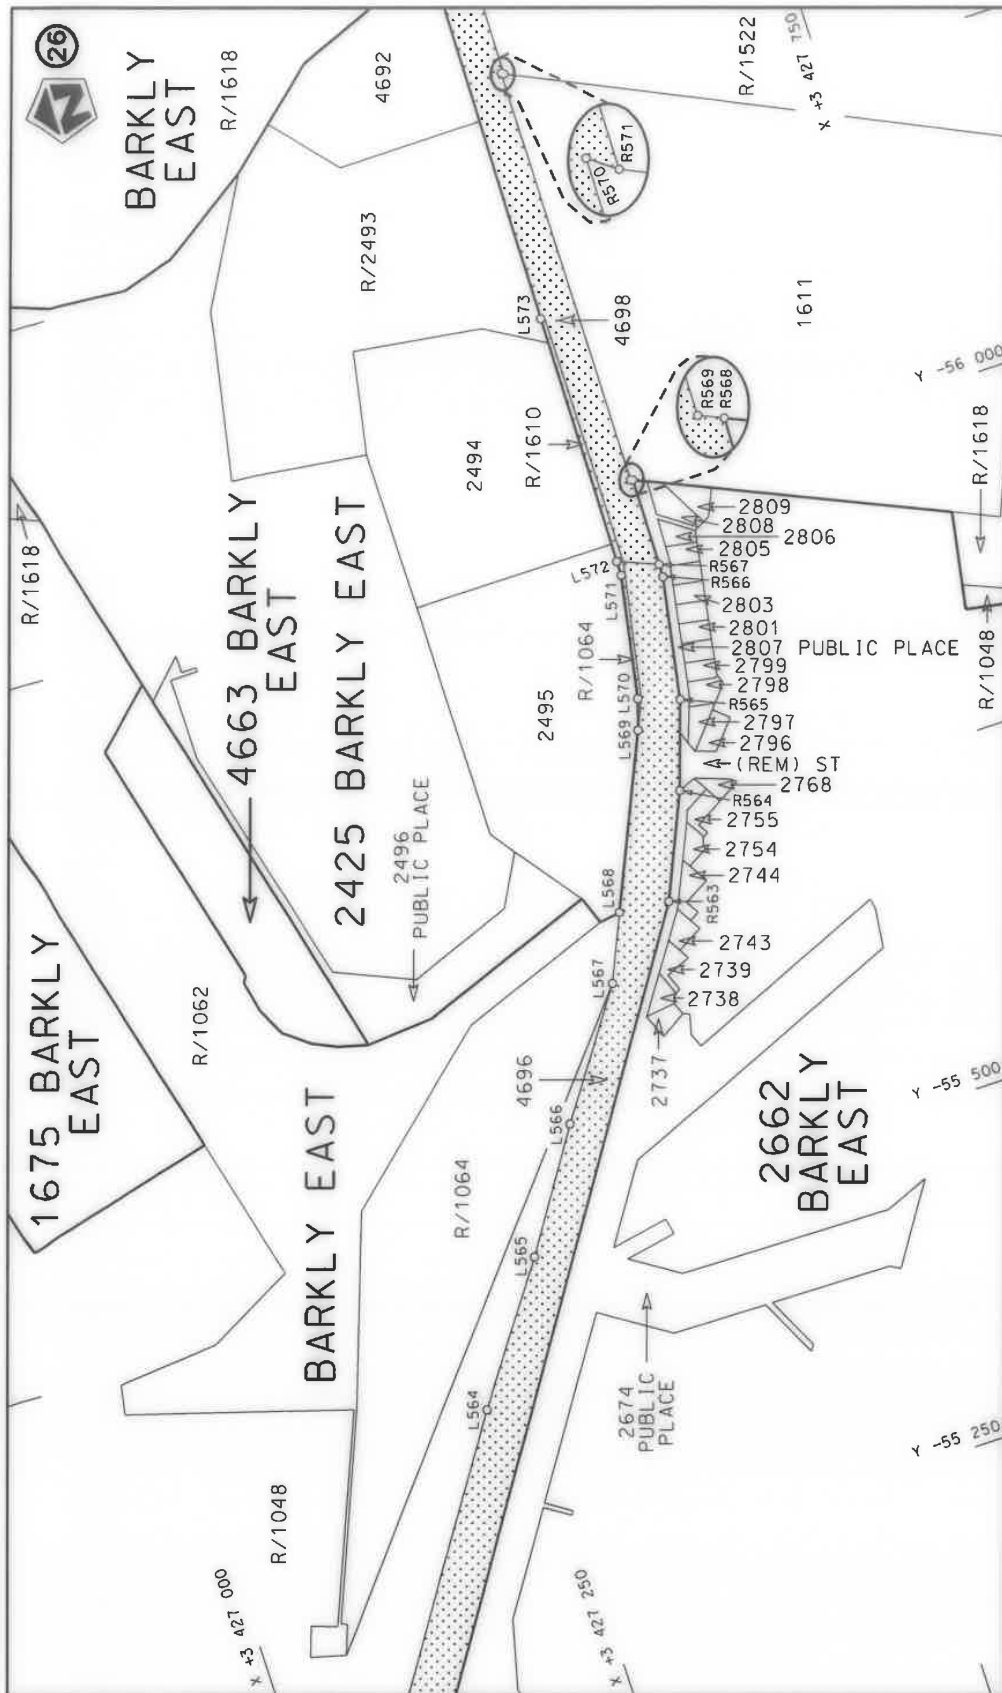

Die Suid Afrikaanse Nasionale Padagentskap MSB Bpk The South African National Roads Agency SOC Ltd	Die figuur getoon The figure shown	steldie padreserwe voor van 'n gedeelte represents the road reserve of a portion van Nasionale Roete R58 of National Route of National Route	Vel Sheet 18 of 31 Plan P1153/19
---	---------------------------------------	---	--

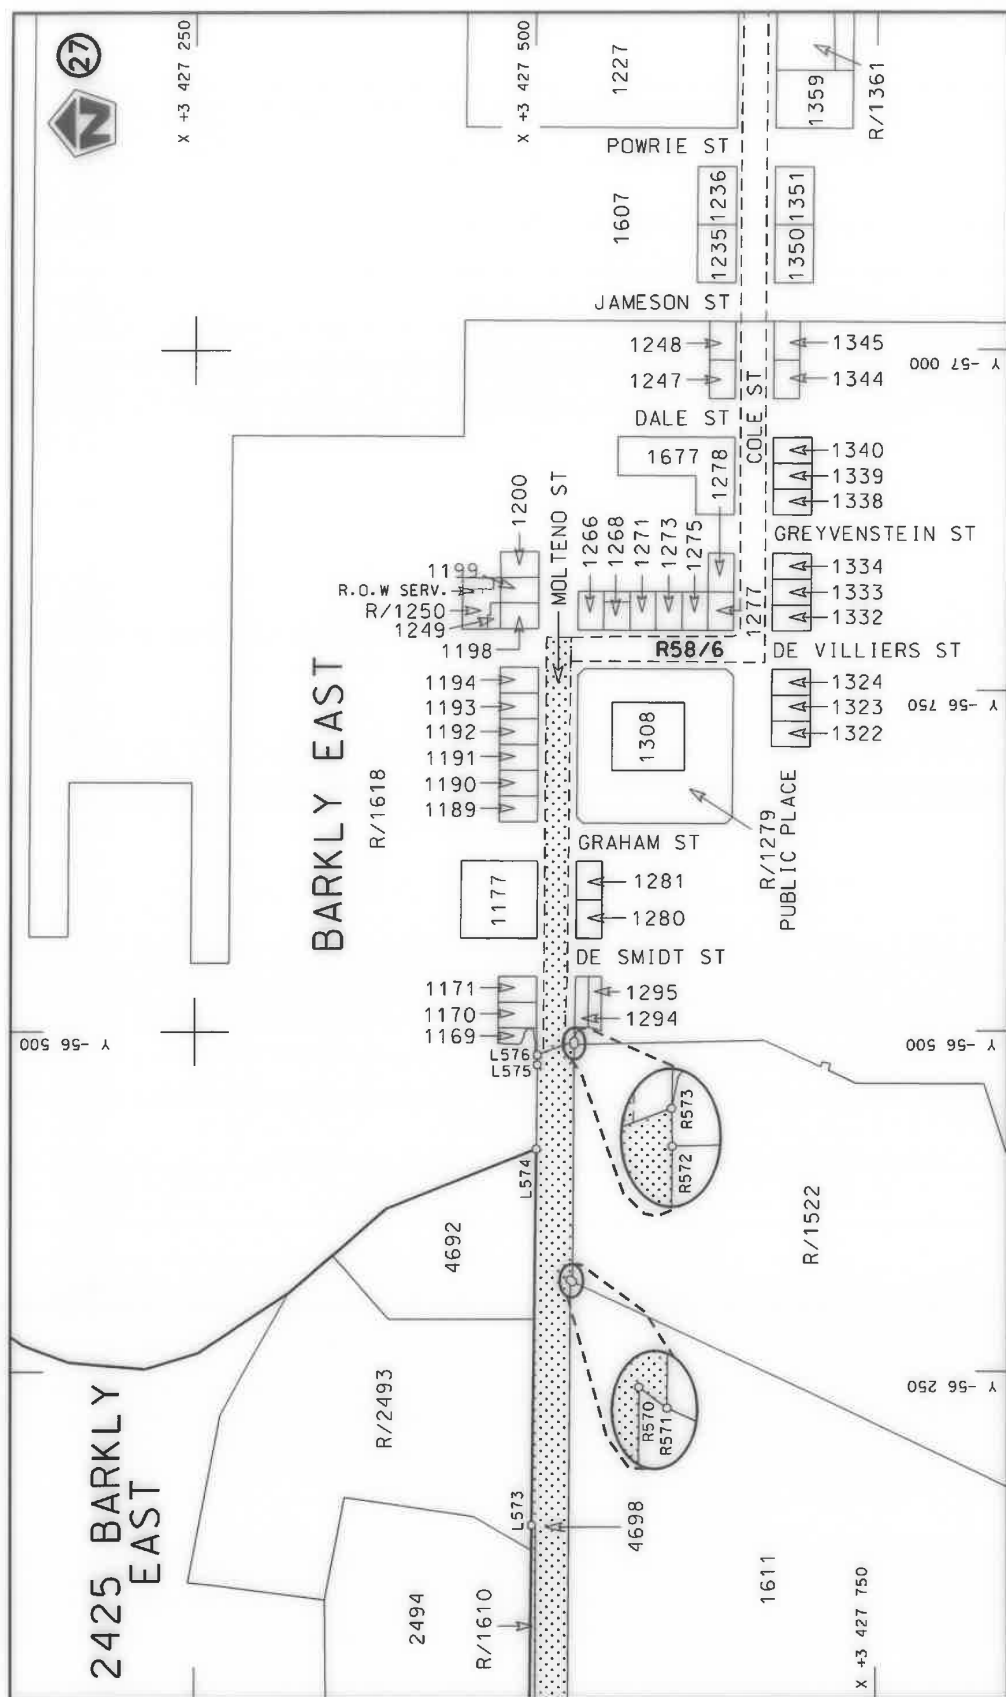

Die Suid Afrikaanse Nasionale Padagentskap MSB Bpk	Die figuur getoon		steldie podreserwe voor van 'n gedeelte represents the road reserve of a portion van Nasionale Roete R58 Seksie of National Route Section	Vel 19 van 31 Sheet of
The South African National Roads Agency SOC Ltd	The figure shown			5

PADRESERVE KOÖRDINATE / ROAD RESERVE CO-ORDINATES						
LINKERKANT/LEFT HAND SIDE				REGTERKANT/RIGHT HAND SIDE		
	Y	X	WG 27°		Y	X
L1	-17 538.72	3 399 520.62		R1	-17 510.38	3 399 553.13
L2	-17 550.29	3 399 533.05		R2	-17 616.37	3 399 689.96
L3	-17 541.96	3 399 550.98		R3	-17 627.28	3 399 704.05
L4	-17 660.53	3 399 684.09		R4	-17 682.96	3 399 805.43
L5	-17 669.22	3 399 698.22		R5	-17 733.43	3 399 921.92
L6	-17 710.54	3 399 772.62		R6	-17 755.57	3 400 036.30
L7	-17 716.83	3 399 788.87		R7	-17 755.90	3 400 040.93
L8	-17 758.68	3 399 914.15		R8	-17 811.27	3 400 815.04
L9	-17 782.94	3 400 046.06		R9	-17 809.57	3 400 882.55
L10	-17 808.32	3 400 397.44		R10	-17 804.35	3 400 915.50
L11	-17 837.11	3 400 814.93		R11	-17 787.94	3 400 966.35
L12	-17 838.95	3 400 866.12		R12	-17 769.06	3 401 003.95
L13	-17 836.91	3 400 890.27		R13	-17 727.19	3 401 062.45
L14	-17 830.81	3 400 925.63		R14	-17 645.69	3 401 129.10
L15	-17 809.57	3 400 985.65		R15	-17 581.09	3 401 154.69
L16	-17 794.64	3 401 016.44		R16	-17 479.55	3 401 169.92
L17	-17 773.29	3 401 050.40		R17	-17 445.36	3 401 184.70
L18	-17 751.89	3 401 077.77		R18	-17 375.59	3 401 205.80
L19	-17 720.80	3 401 109.04		R19	-17 339.49	3 401 223.40
L20	-17 683.26	3 401 138.26		R20	-17 304.73	3 401 243.61
L21	-17 657.75	3 401 154.72		R21	-17 272.92	3 401 268.37
L22	-17 628.98	3 401 169.89		R22	-17 242.98	3 401 295.31
L23	-17 591.29	3 401 182.63		R23	-17 214.62	3 401 329.19
L24	-17 438.15	3 401 215.45		R24	-17 209.07	3 401 338.01
L25	-17 345.56	3 401 252.19		R25	-17 192.94	3 401 363.64
L26	-17 245.69	3 401 352.52		R26	-17 172.54	3 401 412.71
L27	-17 206.06	3 401 413.89		R27	-17 152.33	3 401 506.65
L28	-17 195.43	3 401 440.19		R28	-17 150.45	3 401 546.93
L29	-17 179.75	3 401 513.09		R29	-17 154.31	3 401 590.36
L30	-17 189.06	3 401 627.51		R30	-17 162.50	3 401 633.19
L31	-17 298.31	3 401 986.16		R31	-17 268.82	3 401 977.64
L32	-17 322.80	3 402 099.28		R32	-17 280.86	3 402 028.91
L33	-17 322.54	3 402 152.98		R33	-17 288.62	3 402 102.35
L34	-17 309.67	3 402 259.94		R34	-17 287.97	3 402 123.21
L35	-17 274.87	3 402 419.88		R35	-17 290.88	3 402 154.22
L36	-17 208.20	3 402 725.19		R36	-17 290.02	3 402 187.31
L37	-17 193.12	3 402 843.29		R37	-17 277.65	3 402 264.73
L38	-17 184.27	3 402 953.81		R38	-17 253.67	3 402 305.58
L39	-17 183.32	3 402 992.45		R39	-17 249.54	3 402 333.86
L40	-17 182.69	3 403 017.79		R40	-17 254.71	3 402 381.00
L41	-17 187.51	3 403 132.68		R41	-17 189.90	3 402 680.45
L42	-17 196.19	3 403 226.56		R42	-17 170.05	3 402 784.51
L43	-17 237.04	3 403 593.29		R43	-17 163.66	3 402 838.28
L44	-17 237.25	3 403 630.94		R44	-17 154.81	3 402 993.60
L45	-17 232.56	3 403 672.90		R45	-17 155.36	3 403 082.65
L46	-17 205.25	3 403 791.67		R46	-17 159.36	3 403 138.49
L47	-17 195.81	3 403 909.86		R47	-17 167.61	3 403 228.11
L48	-17 206.27	3 403 983.41		R48	-17 203.88	3 403 530.52
L49	-17 276.65	3 404 184.00		R49	-17 205.56	3 403 643.88
L50	-17 416.90	3 404 551.82		R50	-17 182.45	3 403 726.21
L51	-17 528.66	3 404 840.73		R51	-17 165.45	3 403 845.19
				Vel Sheet	20 of	31 P1153/19

PADRESERWE KOÖRDINATE / ROAD RESERVE CO-ORDINATES									
LINKERKANT/LEFT HAND SIDE					REGTERKANT/RIGHT HAND SIDE				
	Y	X	WG 27°			Y	X		
L52	-17 635.10	3 405 123.62		R52	-17 166.40	3 403 936.09			
L53	-17 680.13	3 405 260.58		R53	-17 173.91	3 403 989.34			
L54	-17 739.47	3 405 487.49		R54	-17 253.58	3 404 193.18			
L55	-17 738.56	3 405 510.86		R55	-17 399.78	3 404 578.48			
L56	-17 752.66	3 405 559.20		R56	-17 603.80	3 405 111.44			
L57	-17 776.77	3 405 603.67		R57	-17 649.56	3 405 250.23			
L58	-17 811.00	3 405 642.16		R58	-17 672.40	3 405 334.74			
L59	-17 836.06	3 405 660.50		R59	-17 682.61	3 405 469.92			
L60	-17 838.83	3 405 661.82		R60	-17 701.08	3 405 507.89			
L61	-17 875.47	3 405 679.29		R61	-17 715.33	3 405 541.28			
L62	-17 896.01	3 405 683.18		R62	-17 724.95	3 405 570.88			
L63	-17 929.84	3 405 689.59		R63	-17 752.28	3 405 621.04			
L64	-18 059.69	3 405 687.11		R64	-17 791.59	3 405 665.29			
L65	-18 115.19	3 405 693.19		R65	-17 823.25	3 405 686.31			
L66	-18 166.94	3 405 708.50		R66	-17 842.27	3 405 696.34			
L67	-18 208.45	3 405 732.59		R67	-17 863.91	3 405 707.74			
L68	-18 247.76	3 405 768.69		R68	-17 943.23	3 405 718.53			
L69	-18 271.63	3 405 802.79		R69	-18 028.11	3 405 717.55			
L70	-18 289.59	3 405 840.72		R70	-18 104.06	3 405 719.61			
L71	-18 300.30	3 405 883.58		R71	-18 152.72	3 405 733.69			
L72	-18 302.82	3 405 925.53		R72	-18 214.41	3 405 775.80			
L73	-18 295.63	3 405 975.10		R73	-18 249.35	3 405 822.97			
L74	-18 285.15	3 406 016.70		R74	-18 267.84	3 405 875.06			
L75	-18 253.69	3 406 110.17		R75	-18 270.43	3 405 946.65			
L76	-18 241.64	3 406 134.13		R76	-18 210.10	3 406 114.42			
L77	-18 183.81	3 406 267.68		R77	-18 189.01	3 406 181.84			
L78	-18 140.83	3 406 379.17		R78	-18 115.43	3 406 372.08			
L79	-18 142.78	3 406 413.52		R79	-18 097.90	3 406 379.18			
L80	-18 114.42	3 406 448.21		R80	-18 079.31	3 406 432.27			
L81	-18 036.32	3 406 649.79		R81	-18 086.30	3 406 444.04			
L82	-18 018.16	3 406 710.45		R82	-18 007.39	3 406 648.36			
L83	-18 002.50	3 406 762.54		R83	-17 969.28	3 406 747.05			
L84	-18 005.00	3 406 857.47		R84	-17 966.02	3 406 800.09			
L85	-18 019.87	3 406 876.31		R85	-17 971.69	3 406 868.07			
L86	-18 040.95	3 406 936.69		R86	-17 978.30	3 406 949.19			
L87	-18 060.87	3 406 993.94		R87	-18 014.30	3 406 989.75			
L88	-18 066.92	3 407 011.34		R88	-18 019.70	3 406 995.83			
L89	-18 064.90	3 407 035.75		R89	-18 030.63	3 407 031.50			
L90	-18 073.35	3 407 071.22		R90	-18 035.06	3 407 089.72			
L91	-18 078.31	3 407 131.60		R91	-18 018.01	3 407 159.70			
L92	-18 077.79	3 407 161.96		R92	-17 960.88	3 407 252.19			
L93	-18 022.06	3 407 257.66		R93	-17 943.51	3 407 282.28			
L94	-18 004.97	3 407 261.91		R94	-17 927.32	3 407 330.20			
L95	-17 980.23	3 407 321.52		R95	-17 929.15	3 407 369.39			
L96	-17 968.48	3 407 417.74		R96	-17 937.77	3 407 420.92			
L97	-17 986.28	3 407 465.25		R97	-17 955.13	3 407 464.75			
L98	-18 048.90	3 407 529.53		R98	-17 979.59	3 407 504.30			
L99	-18 106.71	3 407 566.86		R99	-18 014.30	3 407 538.24			
L100	-18 140.37	3 407 592.69		R100	-18 064.13	3 407 573.04			
L101	-18 173.58	3 407 628.07		R101	-18 105.41	3 407 599.99			
L102	-18 187.08	3 407 646.08		R102	-18 147.52	3 407 640.13			
					Vel Sheet	21	Van of	31	P1153/19

PADRESERWE KOÖRDINATE / ROAD RESERVE CO-ORDINATES									
LINKERKANT/LEFT HAND SIDE					REGTERKANT/RIGHT HAND SIDE				
	Y	X	WG 27°			Y	X		
L103	-18 204.75	3 407 680.54		R103	-18 176.50	3 407 689.51			
L104	-18 209.71	3 407 699.76		R104	-18 300.13	3 408 021.52			
L105	-18 220.19	3 407 719.57		R105	-18 344.94	3 408 099.04			
L106	-18 288.05	3 407 919.31		R106	-18 346.97	3 408 102.56			
L107	-18 310.13	3 407 980.47		R107	-18 399.24	3 408 170.25			
L108	-18 365.65	3 408 080.61		R108	-18 456.30	3 408 222.29			
L109	-18 411.91	3 408 141.39		R109	-18 525.69	3 408 274.62			
L110	-18 471.83	3 408 199.93		R110	-18 607.53	3 408 315.23			
L111	-18 524.67	3 408 239.51		R111	-18 696.18	3 408 353.19			
L112	-18 606.21	3 408 287.25		R112	-19 440.68	3 408 665.95			
L113	-19 485.85	3 408 657.25		R113	-19 560.91	3 408 722.41			
L114	-19 570.93	3 408 697.77		R114	-19 686.95	3 408 793.39			
L115	-19 631.82	3 408 728.19		R115	-19 760.48	3 408 837.48			
L116	-19 697.80	3 408 768.41		R116	-20 109.90	3 409 040.25			
L117	-19 751.20	3 408 796.77		R117	-20 229.31	3 409 118.14			
L118	-19 961.52	3 408 919.46		R118	-20 294.25	3 409 148.88			
L119	-20 001.57	3 408 953.16		R119	-20 400.58	3 409 211.13			
L120	-20 035.53	3 408 963.17		R120	-21 012.49	3 409 569.35			
L121	-20 086.15	3 408 995.24		R121	-21 158.80	3 409 652.70			
L122	-20 288.17	3 409 115.08		R122	-21 209.16	3 409 675.35			
L123	-20 399.56	3 409 175.95		R123	-21 231.95	3 409 684.05			
L124	-20 527.62	3 409 254.96		R124	-21 315.27	3 409 715.87			
L125	-20 613.91	3 409 303.61		R125	-21 348.66	3 409 735.61			
L126	-20 711.45	3 409 362.62		R126	-21 354.52	3 409 739.07			
L127	-20 924.65	3 409 488.18		R127	-21 376.85	3 409 743.32			
L128	-21 130.76	3 409 607.97		R128	-21 396.22	3 409 741.77			
L129	-21 223.72	3 409 654.35		R129	-21 428.23	3 409 739.21			
L130	-21 297.86	3 409 681.72		R130	-21 537.07	3 409 750.32			
L131	-21 357.08	3 409 698.11		R131	-21 621.89	3 409 755.07			
L132	-21 386.00	3 409 704.61		R132	-21 755.84	3 409 752.94			
L133	-21 531.07	3 409 722.37		R133	-21 865.37	3 409 710.61			
L134	-21 613.38	3 409 719.63		R134	-21 921.21	3 409 682.10			
L135	-21 711.68	3 409 706.19		R135	-21 947.87	3 409 668.49			
L136	-21 798.90	3 409 687.96		R136	-21 994.55	3 409 644.66			
L137	-21 867.77	3 409 666.16		R137	-22 071.82	3 409 596.81			
L138	-21 911.92	3 409 652.18		R138	-22 143.91	3 409 543.50			
L139	-21 920.84	3 409 649.36		R139	-22 643.04	3 409 119.21			
L140	-21 972.71	3 409 625.31		R140	-22 722.48	3 409 055.11			
L141	-22 057.60	3 409 575.51		R141	-22 767.50	3 409 016.26			
L142	-22 138.51	3 409 514.90		R142	-22 832.88	3 408 979.39			
L143	-22 704.66	3 409 033.84		R143	-22 899.61	3 408 941.76			
L144	-22 751.59	3 408 995.34		R144	-23 002.77	3 408 908.75			
L145	-22 841.98	3 408 939.49		R145	-23 065.50	3 408 898.10			
L146	-22 887.33	3 408 911.48		R146	-23 099.28	3 408 894.21			
L147	-22 905.63	3 408 904.77		R147	-23 146.91	3 408 882.89			
L148	-22 984.42	3 408 875.89		R148	-23 215.36	3 408 866.63			
L149	-23 131.41	3 408 839.05		R149	-23 239.72	3 408 863.66			
L150	-23 386.91	3 408 789.61		R150	-23 258.36	3 408 863.37			
L151	-23 433.71	3 408 771.34		R151	-23 312.94	3 408 849.95			
L152	-23 451.67	3 408 764.33		R152	-23 370.67	3 408 823.86			
L153	-23 497.15	3 408 755.10		R153	-23 396.14	3 408 818.41			
Vel Sheet					22	Van of	31	P1153/19	

PADRESERWE KOÖRDINATE / ROAD RESERVE CO-ORDINATES									
LINKERKANT/LEFT HAND SIDE					REGTERKANT/RIGHT HAND SIDE				
	Y	X	WG 27°			Y	X		
L154	-23 533.03	3 408 747.82		R154	-23 397.97	3 408 818.02			
L155	-23 561.28	3 408 742.11		R155	-23 462.33	3 408 812.74			
L156	-23 600.27	3 408 734.32		R156	-23 481.02	3 408 808.86			
L157	-23 718.69	3 408 720.24		R157	-23 550.58	3 408 794.43			
L158	-23 827.82	3 408 746.29		R158	-23 587.47	3 408 786.77			
L159	-23 878.05	3 408 768.49		R159	-23 606.12	3 408 781.57			
L160	-23 938.86	3 408 808.16		R160	-23 710.55	3 408 764.18			
L161	-23 993.38	3 408 861.83		R161	-23 738.67	3 408 763.82			
L162	-24 065.35	3 408 964.09		R162	-23 820.48	3 408 775.68			
L163	-24 137.37	3 409 057.46		R163	-23 898.52	3 408 816.61			
L164	-24 188.96	3 409 103.18		R164	-23 975.60	3 408 893.76			
L165	-24 243.90	3 409 143.85		R165	-24 028.39	3 408 963.40			
L166	-24 279.44	3 409 157.91		R166	-24 060.78	3 409 016.39			
L167	-24 380.08	3 409 216.54		R167	-24 129.13	3 409 096.61			
L168	-24 425.49	3 409 322.24		R168	-24 158.46	3 409 113.73			
L169	-24 444.20	3 409 386.73		R169	-24 183.77	3 409 133.55			
L170	-24 444.99	3 409 505.65		R170	-24 207.22	3 409 155.83			
L171	-24 448.25	3 409 594.86		R171	-24 243.66	3 409 186.76			
L172	-24 462.59	3 409 666.62		R172	-24 254.88	3 409 193.63			
L173	-24 543.70	3 409 726.78		R173	-24 281.75	3 409 207.02			
L174	-24 542.39	3 409 745.45		R174	-24 322.47	3 409 234.00			
L175	-24 655.65	3 409 805.61		R175	-24 347.27	3 409 258.38			
L176	-24 714.94	3 409 813.52		R176	-24 381.00	3 409 310.42			
L177	-24 855.25	3 409 838.62		R177	-24 417.57	3 409 498.06			
L178	-24 972.83	3 409 841.02		R178	-24 410.13	3 409 597.74			
L179	-25 020.05	3 409 855.88		R179	-24 440.95	3 409 713.47			
L180	-25 049.42	3 409 886.90		R180	-24 454.72	3 409 730.70			
L181	-25 081.50	3 409 911.14		R181	-24 493.11	3 409 796.15			
L182	-25 116.92	3 409 948.49		R182	-24 551.85	3 409 818.41			
L183	-25 136.08	3 409 989.16		R183	-24 601.65	3 409 832.64			
L184	-25 158.93	3 410 046.57		R184	-24 755.58	3 409 865.68			
L185	-25 167.51	3 410 069.34		R185	-24 783.57	3 409 861.02			
L186	-25 167.13	3 410 106.30		R186	-24 824.86	3 409 862.28			
L187	-25 167.53	3 410 202.26		R187	-24 896.85	3 409 874.25			
L188	-25 174.07	3 410 264.90		R188	-24 955.76	3 409 892.29			
L189	-25 193.08	3 410 322.92		R189	-25 045.16	3 409 920.90			
L190	-25 224.99	3 410 389.09		R190	-25 057.96	3 409 930.71			
L191	-25 271.30	3 410 454.04		R191	-25 078.35	3 409 959.20			
L192	-25 294.35	3 410 477.87		R192	-25 107.70	3 409 995.22			
L193	-25 296.97	3 410 480.58		R193	-25 114.13	3 410 010.14			
L194	-25 358.08	3 410 528.07		R194	-25 117.17	3 410 037.66			
L195	-25 433.32	3 410 555.60		R195	-25 131.74	3 410 053.39			
L196	-25 517.34	3 410 592.68		R196	-25 131.41	3 410 112.53			
L197	-25 619.90	3 410 608.54		R197	-25 135.24	3 410 161.30			
L198	-25 694.81	3 410 625.73		R198	-25 136.26	3 410 209.33			
L199	-25 726.76	3 410 637.26		R199	-25 141.19	3 410 245.37			
L200	-25 782.62	3 410 665.42		R200	-25 149.06	3 410 280.90			
L201	-25 814.19	3 410 684.20		R201	-25 163.74	3 410 325.78			
L202	-25 850.44	3 410 711.84		R202	-25 201.06	3 410 406.53			
L203	-25 880.95	3 410 740.35		R203	-25 257.95	3 410 483.37			
L204	-25 924.19	3 410 790.26		R204	-25 284.60	3 410 507.74			
					Vel Sheet	23	Van of	31	P1153/19

PADRESERWE KOÖRDINATE / ROAD RESERVE CO-ORDINATES						
LINKERKANT/LEFT HAND SIDE				REGTERKANT/RIGHT HAND SIDE		
	Y	X	WG 27°		Y	X
L205	-26 041.60	3 410 943.87		R205	-25 302.59	3 410 524.19
L206	-26 141.61	3 411 070.80		R206	-25 363.52	3 410 566.98
L207	-26 401.37	3 411 400.48		R207	-25 406.44	3 410 591.61
L208	-26 449.95	3 411 473.74		R208	-25 455.98	3 410 610.33
L209	-26 491.44	3 411 551.92		R209	-25 650.39	3 410 644.04
L210	-26 510.79	3 411 597.47		R210	-25 767.64	3 410 689.44
L211	-26 525.66	3 411 648.76		R211	-25 812.30	3 410 720.00
L212	-26 553.87	3 411 768.21		R212	-25 859.24	3 410 761.98
L213	-26 601.99	3 411 997.56		R213	-26 002.93	3 410 935.97
L214	-26 632.41	3 412 155.44		R214	-26 289.37	3 411 297.85
L215	-26 678.74	3 412 229.90		R215	-26 377.27	3 411 411.15
L216	-26 702.68	3 412 261.39		R216	-26 424.40	3 411 484.32
L217	-26 754.78	3 412 350.76		R217	-26 485.43	3 411 615.44
L218	-26 813.25	3 412 443.35		R218	-26 526.60	3 411 760.62
L219	-26 836.51	3 412 513.37		R219	-26 574.20	3 411 998.09
L220	-26 862.37	3 412 627.95		R220	-26 596.85	3 412 132.35
L221	-26 898.69	3 412 738.33		R221	-26 608.26	3 412 178.39
L222	-26 898.05	3 412 786.26		R222	-26 640.37	3 412 251.12
L223	-26 912.53	3 412 959.37		R223	-26 666.43	3 412 298.53
L224	-26 930.01	3 413 086.04		R224	-26 698.97	3 412 342.20
L225	-26 939.20	3 413 182.12		R225	-26 726.31	3 412 371.58
L226	-26 952.27	3 413 212.80		R226	-26 769.43	3 412 436.45
L227	-26 957.74	3 413 334.93		R227	-26 788.37	3 412 475.29
L228	-26 938.00	3 413 389.88		R228	-26 799.46	3 412 511.66
L229	-26 939.51	3 413 448.87		R229	-26 795.76	3 412 613.14
L230	-26 947.50	3 413 505.58		R230	-26 806.70	3 412 659.66
L231	-26 958.45	3 413 550.46		R231	-26 842.15	3 412 697.75
L232	-27 011.50	3 413 654.31		R232	-26 860.97	3 412 792.76
L233	-27 037.36	3 413 691.18		R233	-26 882.07	3 413 061.20
L234	-27 056.64	3 413 712.91		R234	-26 873.84	3 413 112.24
L235	-27 076.59	3 413 731.60		R235	-26 873.99	3 413 138.00
L236	-27 125.53	3 413 768.89		R236	-26 886.99	3 413 216.14
L237	-27 179.72	3 413 798.54		R237	-26 897.08	3 413 264.30
L238	-27 269.23	3 413 833.07		R238	-26 898.65	3 413 299.45
L239	-27 333.69	3 413 849.36		R239	-26 891.14	3 413 407.96
L240	-27 374.68	3 413 867.37		R240	-26 909.64	3 413 499.76
L241	-27 407.44	3 413 874.47		R241	-26 927.30	3 413 567.19
L242	-27 549.93	3 413 911.05		R242	-26 956.11	3 413 627.95
L243	-27 595.23	3 413 944.79		R243	-26 997.36	3 413 691.76
L244	-27 741.31	3 413 973.10		R244	-27 055.33	3 413 753.05
L245	-27 803.24	3 413 974.93		R245	-27 096.45	3 413 787.44
L246	-27 984.82	3 413 956.66		R246	-27 170.25	3 413 823.14
L247	-28 078.39	3 413 949.35		R247	-27 268.57	3 413 864.86
L248	-28 320.86	3 413 925.93		R248	-27 303.20	3 413 895.94
L249	-28 411.96	3 413 910.49		R249	-27 334.95	3 413 907.06
L250	-28 502.14	3 413 908.62		R250	-27 381.91	3 413 908.18
L251	-28 627.37	3 413 889.93		R251	-27 642.09	3 414 002.85
L252	-28 733.36	3 413 887.03		R252	-27 658.04	3 414 006.74
L253	-28 864.94	3 413 872.73		R253	-27 711.70	3 414 011.40
L254	-28 971.37	3 413 841.63		R254	-28 319.28	3 413 951.55
L255	-29 064.47	3 413 824.71		R255	-28 427.78	3 413 944.34
				Vel Sheet	24 Van of	31 P1153/19

PADRESERWE KOÖRDINATE / ROAD RESERVE CO-ORDINATES									
LINKERKANT/LEFT HAND SIDE					REGTERKANT/RIGHT HAND SIDE				
	Y	X	WG 27°			Y	X		
L256	-30 819.29	3 413 308.30			R256	-28 711.01	3 413 917.94		
L257	-30 894.58	3 413 286.07			R257	-28 867.80	3 413 901.19		
L258	-30 962.75	3 413 274.74			R258	-28 910.45	3 413 893.16		
L259	-31 094.51	3 413 263.71			R259	-28 983.62	3 413 884.78		
L260	-31 137.98	3 413 244.75			R260	-29 030.36	3 413 861.55		
L261	-31 161.33	3 413 242.75			R261	-30 825.26	3 413 333.42		
L262	-31 205.84	3 413 255.04			R262	-30 936.95	3 413 306.81		
L263	-32 248.92	3 413 178.78			R263	-31 378.96	3 413 269.23		
L264	-32 535.36	3 413 159.29			R264	-32 040.75	3 413 220.34		
L265	-32 601.39	3 413 170.92			R265	-32 534.37	3 413 188.42		
L266	-32 657.48	3 413 188.78			R266	-32 646.21	3 413 216.47		
L267	-32 705.78	3 413 214.22			R267	-32 742.29	3 413 275.92		
L268	-32 768.67	3 413 260.65			R268	-32 911.76	3 413 471.41		
L269	-32 945.54	3 413 468.22			R269	-32 943.57	3 413 503.44		
L270	-33 010.82	3 413 521.06			R270	-32 967.13	3 413 524.32		
L271	-33 081.91	3 413 551.56			R271	-33 000.58	3 413 546.31		
L272	-33 202.46	3 413 558.52			R272	-33 048.45	3 413 568.65		
L273	-33 255.77	3 413 550.17			R273	-33 138.43	3 413 597.22		
L274	-33 293.02	3 413 537.74			R274	-33 241.00	3 413 599.38		
L275	-33 341.97	3 413 512.29			R275	-33 298.33	3 413 586.87		
L276	-33 365.77	3 413 509.48			R276	-33 433.28	3 413 504.25		
L277	-33 727.87	3 413 231.36			R277	-33 570.45	3 413 395.63		
L278	-33 903.08	3 413 092.81			R278	-33 825.54	3 413 190.49		
L279	-34 070.80	3 412 967.74			R279	-33 869.63	3 413 174.22		
L280	-34 210.13	3 412 881.41			R280	-33 895.78	3 413 154.38		
L281	-34 862.12	3 412 521.92			R281	-33 922.57	3 413 115.23		
L282	-34 901.74	3 412 504.70			R282	-34 087.02	3 412 990.82		
L283	-34 939.43	3 412 494.74			R283	-34 217.76	3 412 908.48		
L284	-34 977.44	3 412 487.47			R284	-34 852.73	3 412 557.63		
L285	-35 037.99	3 412 485.71			R285	-34 899.86	3 412 536.97		
L286	-35 068.75	3 412 487.59			R286	-34 956.02	3 412 520.65		
L287	-35 150.90	3 412 506.54			R287	-35 022.21	3 412 513.25		
L288	-35 204.73	3 412 534.14			R288	-35 112.42	3 412 527.21		
L289	-35 301.39	3 412 593.93			R289	-35 194.82	3 412 566.37		
L290	-35 354.20	3 412 687.08			R290	-35 220.63	3 412 581.82		
L291	-35 356.05	3 412 702.96			R291	-35 293.44	3 412 653.37		
L292	-35 477.74	3 412 894.06			R292	-35 577.17	3 413 099.93		
L293	-35 584.40	3 413 056.73			R293	-35 663.60	3 413 205.19		
L294	-35 644.13	3 413 139.32			R294	-35 754.39	3 413 274.01		
L295	-35 683.90	3 413 181.50			R295	-35 852.32	3 413 327.84		
L296	-35 785.69	3 413 263.23			R296	-35 909.46	3 413 346.82		
L297	-35 892.75	3 413 311.07			R297	-35 977.50	3 413 363.21		
L298	-35 982.39	3 413 336.03			R298	-36 022.85	3 413 370.66		
L299	-36 079.65	3 413 346.42			R299	-36 070.90	3 413 372.63		
L300	-36 173.28	3 413 340.84			R300	-36 088.69	3 413 373.29		
L301	-36 282.01	3 413 312.38			R301	-36 160.98	3 413 370.19		
L302	-36 367.32	3 413 277.59			R302	-36 218.78	3 413 362.39		
L303	-36 463.92	3 413 214.07			R303	-36 296.92	3 413 339.59		
L304	-36 546.89	3 413 134.79			R304	-36 371.63	3 413 308.37		
L305	-36 919.55	3 412 747.83			R305	-36 451.06	3 413 262.65		
L306	-36 985.82	3 412 701.37			R306	-36 507.17	3 413 217.15		
					Vel 25 Van 31 Sheet of P1153/19				

PADRESERVE KOÖRDINATE / ROAD RESERVE CO-ORDINATES									
LINKERKANT/LEFT HAND SIDE					REGTERKANT/RIGHT HAND SIDE				
	Y	X	WG 27°			Y	X		
L307	-37 099.02	3 412 657.89		R307	-36 567.80	3 413 157.28			
L308	-37 175.19	3 412 656.17		R308	-36 895.14	3 412 811.43			
L309	-37 265.38	3 412 672.76		R309	-36 976.32	3 412 739.79			
L310	-37 320.90	3 412 693.73		R310	-36 990.92	3 412 729.48			
L311	-37 374.77	3 412 726.76		R311	-37 089.79	3 412 693.56			
L312	-37 538.00	3 412 844.60		R312	-37 104.66	3 412 690.37			
L313	-37 578.14	3 412 862.31		R313	-37 172.70	3 412 684.16			
L314	-37 609.55	3 412 875.75		R314	-37 190.02	3 412 684.80			
L315	-37 694.80	3 412 894.55		R315	-37 276.82	3 412 706.33			
L316	-37 796.12	3 412 887.05		R316	-37 352.90	3 412 744.79			
L317	-37 846.17	3 412 872.45		R317	-37 489.21	3 412 845.83			
L318	-37 913.40	3 412 850.94		R318	-37 572.66	3 412 892.08			
L319	-37 981.51	3 412 805.34		R319	-37 576.57	3 412 894.26			
L320	-38 059.68	3 412 712.59		R320	-37 675.79	3 412 919.84			
L321	-38 141.68	3 412 635.38		R321	-37 729.07	3 412 924.19			
L322	-38 208.93	3 412 587.92		R322	-37 789.41	3 412 919.78			
L323	-38 270.33	3 412 557.90		R323	-37 849.78	3 412 906.97			
L324	-38 306.20	3 412 544.50		R324	-37 896.42	3 412 889.95			
L325	-38 414.20	3 412 524.45		R325	-37 990.12	3 412 834.38			
L326	-38 491.33	3 412 525.60		R326	-38 100.60	3 412 715.71			
L327	-38 528.48	3 412 536.86		R327	-38 185.30	3 412 632.73			
L328	-38 553.39	3 412 544.68		R328	-38 248.80	3 412 593.88			
L329	-38 609.98	3 412 532.55		R329	-38 290.27	3 412 577.83			
L330	-38 637.20	3 412 574.93		R330	-38 331.90	3 412 565.84			
L331	-38 689.23	3 412 607.27		R331	-38 382.37	3 412 559.42			
L332	-38 757.88	3 412 676.48		R332	-38 418.47	3 412 556.93			
L333	-38 795.98	3 412 725.37		R333	-38 491.59	3 412 563.29			
L334	-38 828.95	3 412 788.58		R334	-38 519.76	3 412 568.99			
L335	-38 845.90	3 412 832.69		R335	-38 573.02	3 412 596.03			
L336	-38 857.08	3 412 876.01		R336	-38 584.90	3 412 622.59			
L337	-38 863.50	3 412 928.52		R337	-38 597.26	3 412 624.33			
L338	-38 935.03	3 413 439.36		R338	-38 630.64	3 412 618.96			
L339	-39 060.36	3 414 302.53		R339	-38 698.08	3 412 657.04			
L340	-39 129.03	3 414 783.90		R340	-38 729.03	3 412 685.22			
L341	-39 163.89	3 415 028.66		R341	-38 775.21	3 412 745.46			
L342	-39 182.67	3 415 152.53		R342	-38 811.49	3 412 816.81			
L343	-39 208.48	3 415 271.38		R343	-38 827.96	3 412 876.01			
L344	-39 272.71	3 415 502.19		R344	-39 029.95	3 414 290.43			
L345	-39 359.23	3 415 722.05		R345	-39 103.13	3 414 782.53			
L346	-39 437.10	3 415 911.94		R346	-39 137.66	3 415 031.84			
L347	-39 501.03	3 416 060.35		R347	-39 170.01	3 415 231.87			
L348	-39 615.76	3 416 336.14		R348	-39 202.94	3 415 387.47			
L349	-39 718.68	3 416 579.63		R349	-39 273.92	3 415 596.29			
L350	-39 806.96	3 416 788.48		R350	-39 329.80	3 415 722.88			
L351	-40 032.39	3 417 324.41		R351	-39 486.38	3 416 093.86			
L352	-40 150.36	3 417 604.41		R352	-39 558.98	3 416 271.89			
L353	-40 310.54	3 417 984.02		R353	-39 598.07	3 416 359.36			
L354	-40 442.58	3 418 297.70		R354	-39 691.09	3 416 580.19			
L355	-40 500.46	3 418 400.64		R355	-40 112.26	3 417 580.02			
L356	-40 566.78	3 418 489.71		R356	-40 186.56	3 417 771.27			
L357	-40 586.04	3 418 510.62		R357	-40 219.38	3 417 833.39			
					Vel Sheet	26	Van of	31	P1153/19

PADRESERWE KOÖRDINATE / ROAD RESERVE CO-ORDINATES									
LINKERKANT/LEFT HAND SIDE					REGTERKANT/RIGHT HAND SIDE				
	Y		X	WG 27°		Y		X	
L358	-40 885.64	3	418 835.57		R358	-40 402.54	3	418 267.37	
L359	-41 019.17	3	418 983.88		R359	-40 437.82	3	418 342.29	
L360	-41 643.66	3	419 664.68		R360	-40 474.86	3	418 408.23	
L361	-41 709.23	3	419 742.33		R361	-40 555.92	3	418 518.04	
L362	-41 749.59	3	419 796.28		R362	-40 557.86	3	418 523.28	
L363	-41 793.65	3	419 870.30		R363	-40 598.60	3	418 633.72	
L364	-41 839.08	3	420 000.72		R364	-40 716.81	3	418 691.28	
L365	-41 894.34	3	420 218.23		R365	-41 623.80	3	419 682.95	
L366	-41 904.80	3	420 303.80		R366	-41 687.74	3	419 756.83	
L367	-41 928.48	3	420 374.12		R367	-41 724.13	3	419 807.53	
L368	-41 932.60	3	420 396.91		R368	-41 769.57	3	419 889.86	
L369	-41 952.79	3	420 438.58		R369	-41 793.45	3	419 947.54	
L370	-41 958.31	3	420 462.81		R370	-41 815.27	3	420 015.66	
L371	-41 948.95	3	420 510.69		R371	-41 863.31	3	420 229.97	
L372	-41 998.14	3	420 732.42		R372	-41 886.93	3	420 352.07	
L373	-42 096.34	3	421 212.78		R373	-41 885.53	3	420 396.28	
L374	-42 107.76	3	421 268.19		R374	-41 887.91	3	420 415.66	
L375	-42 174.62	3	421 544.40		R375	-41 909.18	3	420 457.75	
L376	-42 463.47	3	422 424.00		R376	-41 994.05	3	420 853.86	
L377	-42 546.89	3	422 524.12		R377	-42 039.57	3	421 077.65	
L378	-42 539.17	3	422 655.67		R378	-42 074.92	3	421 239.10	
L379	-42 585.37	3	422 789.70		R379	-42 123.86	3	421 462.74	
L380	-42 641.87	3	422 897.36		R380	-42 158.32	3	421 585.81	
L381	-42 696.61	3	422 972.59		R381	-42 212.71	3	421 739.65	
L382	-42 754.60	3	423 036.76		R382	-42 269.74	3	421 917.19	
L383	-42 859.96	3	423 121.84		R383	-42 540.98	3	422 743.20	
L384	-42 904.70	3	423 157.97		R384	-42 551.34	3	422 782.02	
L385	-43 003.67	3	423 237.90		R385	-42 578.04	3	422 839.44	
L386	-43 037.26	3	423 272.21		R386	-42 613.68	3	422 906.44	
L387	-43 094.24	3	423 346.30		R387	-42 681.55	3	423 000.57	
L388	-43 127.97	3	423 401.74		R388	-42 753.23	3	423 074.44	
L389	-43 217.56	3	423 601.94		R389	-42 884.43	3	423 177.91	
L390	-43 419.33	3	424 032.43		R390	-42 914.51	3	423 201.66	
L391	-43 452.20	3	424 094.38		R391	-42 988.49	3	423 262.40	
L392	-43 480.67	3	424 123.19		R392	-43 059.61	3	423 346.12	
L393	-43 502.00	3	424 144.80		R393	-43 112.90	3	423 437.74	
L394	-43 626.24	3	424 243.96		R394	-43 200.74	3	423 625.33	
L395	-43 648.10	3	424 283.06		R395	-43 333.83	3	423 909.07	
L396	-43 666.66	3	424 332.77		R396	-43 401.39	3	424 056.09	
L397	-43 675.95	3	424 379.60		R397	-43 437.82	3	424 128.32	
L398	-43 702.10	3	424 423.88		R398	-43 462.19	3	424 151.90	
L399	-43 755.01	3	424 484.48		R399	-43 491.06	3	424 180.04	
L400	-43 806.14	3	424 537.49		R400	-43 531.39	3	424 207.11	
L401	-43 839.20	3	424 675.93		R401	-43 603.07	3	424 276.61	
L402	-43 853.48	3	424 708.09		R402	-43 628.49	3	424 333.78	
L403	-43 875.63	3	424 741.67		R403	-43 661.91	3	424 464.01	
L404	-43 941.20	3	424 796.19		R404	-43 748.83	3	424 552.81	
L405	-43 953.48	3	424 817.78		R405	-43 780.51	3	424 593.40	
L406	-43 963.07	3	424 838.48		R406	-43 787.27	3	424 639.66	
L407	-43 989.17	3	424 888.02		R407	-43 810.26	3	424 697.73	
L408	-44 001.79	3	424 927.94		R408	-43 846.65	3	424 782.59	
					Vel 27 Van 31 Sheet of P1153/19				

PADRESERWE KOÖRDINATE / ROAD RESERVE CO-ORDINATES						
LINKERKANT/LEFT HAND SIDE				REGTERKANT/RIGHT HAND SIDE		
	Y	X	WG 27°		Y	X
L409	-44 011.57	3 424 978.57		R409	-43 866.42	3 424 817.88
L410	-44 029.57	3 425 090.22		R410	-43 887.91	3 424 826.65
L411	-44 106.21	3 425 319.14		R411	-43 928.30	3 424 853.68
L412	-44 141.31	3 425 412.11		R412	-43 961.07	3 424 911.93
L413	-44 155.50	3 425 462.12		R413	-43 964.55	3 424 933.64
L414	-44 160.04	3 425 504.21		R414	-43 973.12	3 425 056.14
L415	-44 154.29	3 425 540.92		R415	-44 010.45	3 425 125.03
L416	-44 142.88	3 425 577.37		R416	-44 037.71	3 425 254.08
L417	-44 111.76	3 425 645.89		R417	-44 092.52	3 425 370.10
L418	-44 101.69	3 425 687.73		R418	-44 125.35	3 425 476.93
L419	-44 101.64	3 425 725.38		R419	-44 108.35	3 425 532.05
L420	-44 108.97	3 425 782.72		R420	-44 071.40	3 425 630.44
L421	-44 110.25	3 425 816.71		R421	-44 067.77	3 425 700.11
L422	-44 103.70	3 425 845.85		R422	-44 070.45	3 425 804.90
L423	-44 089.28	3 425 877.23		R423	-44 065.44	3 425 830.75
L424	-44 073.53	3 425 901.38		R424	-44 048.53	3 425 873.32
L425	-44 043.69	3 425 933.47		R425	-44 034.88	3 425 891.97
L426	-43 985.55	3 425 986.26		R426	-43 991.45	3 425 939.41
L427	-43 956.10	3 426 011.33		R427	-43 933.98	3 425 988.67
L428	-43 909.13	3 426 063.07		R428	-43 902.36	3 426 020.91
L429	-43 893.12	3 426 087.11		R429	-43 858.56	3 426 095.86
L430	-43 856.22	3 426 171.82		R430	-43 829.56	3 426 169.23
L431	-43 849.92	3 426 211.47		R431	-43 819.83	3 426 209.14
L432	-43 844.08	3 426 252.64		R432	-43 814.10	3 426 298.82
L433	-43 843.86	3 426 303.80		R433	-43 816.59	3 426 318.66
L434	-43 848.66	3 426 331.85		R434	-43 819.02	3 426 337.00
L435	-43 850.43	3 426 341.68		R435	-43 819.45	3 426 340.24
L436	-43 856.24	3 426 376.20		R436	-43 824.71	3 426 383.35
L437	-43 876.83	3 426 423.66		R437	-43 843.51	3 426 438.45
L438	-43 885.33	3 426 443.23		R438	-43 852.30	3 426 464.19
L439	-43 916.89	3 426 522.51		R439	-43 856.46	3 426 500.70
L440	-44 052.39	3 426 800.36		R440	-43 867.00	3 426 518.48
L441	-44 101.09	3 426 881.78		R441	-43 898.43	3 426 551.72
L442	-44 125.90	3 426 944.51		R442	-43 913.96	3 426 592.53
L443	-44 169.81	3 427 041.98		R443	-43 966.64	3 426 684.12
L444	-44 212.68	3 427 128.99		R444	-44 061.14	3 426 877.13
L445	-44 243.08	3 427 181.60		R445	-44 087.93	3 426 928.29
L446	-44 289.13	3 427 225.06		R446	-44 201.26	3 427 170.51
L447	-44 352.55	3 427 284.91		R447	-44 265.05	3 427 251.71
L448	-44 407.02	3 427 325.01		R448	-44 277.60	3 427 267.93
L449	-44 478.29	3 427 352.05		R449	-44 308.04	3 427 307.26
L450	-44 702.34	3 427 423.08		R450	-44 417.99	3 427 358.42
L451	-44 781.64	3 427 442.50		R451	-44 506.25	3 427 391.40
L452	-44 796.33	3 427 443.22		R452	-44 741.91	3 427 463.55
L453	-44 851.95	3 427 433.22		R453	-44 793.93	3 427 471.44
L454	-44 904.89	3 427 419.54		R454	-44 846.35	3 427 470.63
L455	-44 958.81	3 427 388.35		R455	-44 925.04	3 427 451.09
L456	-45 059.96	3 427 305.31		R456	-45 028.68	3 427 364.42
L457	-45 145.41	3 427 277.35		R457	-45 076.91	3 427 332.06
L458	-45 272.57	3 427 295.39		R458	-45 112.24	3 427 331.56
L459	-45 359.26	3 427 286.96		R459	-45 146.70	3 427 318.31
				Vel Sheet	28 Van of 31	P1153/19

PADRESERWE KOÖRDINATE / ROAD RESERVE CO-ORDINATES									
LINKERKANT/LEFT HAND SIDE					REGTERKANT/RIGHT HAND SIDE				
	Y		X	WG 27°		Y		X	
L460	-45 397.15	3	427 292.20		R460	-45 213.65	3	427 320.61	
L461	-45 484.28	3	427 236.41		R461	-45 306.43	3	427 328.70	
L462	-45 546.09	3	427 200.17		R462	-45 346.67	3	427 339.37	
L463	-45 678.72	3	427 116.22		R463	-45 431.77	3	427 322.71	
L464	-45 752.42	3	427 080.87		R464	-45 485.48	3	427 280.02	
L465	-45 820.46	3	427 077.42		R465	-45 510.52	3	427 257.26	
L466	-45 860.37	3	427 092.97		R466	-45 556.33	3	427 227.07	
L467	-45 943.19	3	427 155.63		R467	-45 631.91	3	427 188.44	
L468	-46 022.46	3	427 258.44		R468	-45 681.04	3	427 150.14	
L469	-46 068.42	3	427 305.96		R469	-45 746.10	3	427 117.44	
L470	-46 163.36	3	427 418.86		R470	-45 797.84	3	427 112.03	
L471	-46 184.13	3	427 437.30		R471	-45 833.95	3	427 126.71	
L472	-46 258.36	3	427 471.05		R472	-45 895.50	3	427 159.55	
L473	-46 273.67	3	427 473.82		R473	-45 951.94	3	427 216.14	
L474	-46 374.47	3	427 470.85		R474	-46 026.61	3	427 308.16	
L475	-46 483.45	3	427 458.25		R475	-46 052.71	3	427 362.20	
L476	-46 646.79	3	427 485.26		R476	-46 103.09	3	427 390.48	
L477	-46 748.46	3	427 509.86		R477	-46 141.58	3	427 444.37	
L478	-46 791.96	3	427 535.92		R478	-46 182.61	3	427 479.25	
L479	-46 862.14	3	427 554.50		R479	-46 268.03	3	427 508.01	
L480	-46 912.36	3	427 557.54		R480	-46 293.47	3	427 508.57	
L481	-46 964.70	3	427 556.93		R481	-46 423.86	3	427 494.32	
L482	-47 059.00	3	427 540.04		R482	-46 520.14	3	427 501.29	
L483	-47 137.59	3	427 506.57		R483	-46 618.74	3	427 522.82	
L484	-47 501.41	3	427 283.05		R484	-46 748.65	3	427 566.33	
L485	-47 557.31	3	427 252.17		R485	-46 834.45	3	427 591.62	
L486	-47 648.22	3	427 227.14		R486	-46 889.34	3	427 594.14	
L487	-47 720.37	3	427 220.58		R487	-46 956.30	3	427 591.55	
L488	-47 792.72	3	427 231.22		R488	-46 999.59	3	427 585.40	
L489	-47 919.82	3	427 254.60		R489	-47 055.78	3	427 572.44	
L490	-47 992.50	3	427 257.29		R490	-47 109.60	3	427 552.80	
L491	-48 081.45	3	427 238.30		R491	-47 295.25	3	427 441.00	
L492	-48 256.40	3	427 140.43		R492	-47 515.74	3	427 305.33	
L493	-48 303.27	3	427 119.56		R493	-47 597.03	3	427 267.62	
L494	-48 363.93	3	427 098.26		R494	-47 614.23	3	427 262.36	
L495	-48 460.59	3	427 078.23		R495	-47 692.18	3	427 248.67	
L496	-48 555.39	3	427 075.31		R496	-47 801.12	3	427 260.68	
L497	-48 699.51	3	427 085.70		R497	-47 906.67	3	427 283.66	
L498	-48 819.91	3	427 105.30		R498	-47 970.14	3	427 288.29	
L499	-48 864.23	3	427 097.33		R499	-48 033.11	3	427 279.59	
L500	-48 893.25	3	427 101.97		R500	-48 071.38	3	427 271.53	
L501	-48 944.07	3	427 124.20		R501	-48 119.07	3	427 250.29	
L502	-49 146.31	3	427 151.04		R502	-48 253.99	3	427 173.21	
L503	-49 395.01	3	427 181.54		R503	-48 371.18	3	427 125.36	
L504	-49 473.81	3	427 184.83		R504	-48 460.51	3	427 106.25	
L505	-49 546.66	3	427 180.24		R505	-48 554.70	3	427 101.76	
L506	-49 649.50	3	427 165.31		R506	-48 701.04	3	427 125.51	
L507	-49 741.75	3	427 139.17		R507	-48 895.13	3	427 144.01	
L508	-49 815.95	3	427 110.12		R508	-49 350.35	3	427 205.37	
L509	-50 043.47	3	426 995.12		R509	-49 432.17	3	427 211.19	
L510	-50 338.53	3	426 836.56		R510	-49 520.77	3	427 209.39	
					Vel 29 Van 31 Sheet of P1153/19				

PADRESERWE KOÖRDINATE / ROAD RESERVE CO-ORDINATES									
LINKERKANT/LEFT HAND SIDE					REGTERKANT/RIGHT HAND SIDE				
	Y		X	WG 27°		Y		X	
L511	-50 412.54	3	426 803.04		R511	-49 606.28	3	427 200.73	
L512	-50 451.70	3	426 790.16		R512	-49 685.29	3	427 186.23	
L513	-50 501.22	3	426 784.15		R513	-49 749.47	3	427 164.87	
L514	-50 554.61	3	426 781.90		R514	-49 811.94	3	427 142.30	
L515	-50 621.10	3	426 790.42		R515	-49 880.39	3	427 114.47	
L516	-50 696.05	3	426 819.95		R516	-49 950.63	3	427 073.69	
L517	-50 713.33	3	426 826.76		R517	-50 252.58	3	426 913.02	
L518	-50 726.28	3	426 834.10		R518	-50 407.98	3	426 832.88	
L519	-50 760.48	3	426 859.70		R519	-50 497.26	3	426 810.57	
L520	-50 978.19	3	427 067.42		R520	-50 598.67	3	426 815.34	
L521	-51 191.63	3	427 265.28		R521	-50 685.84	3	426 844.68	
L522	-51 214.75	3	427 296.05		R522	-50 753.23	3	426 893.16	
L523	-51 303.22	3	427 375.40		R523	-50 984.93	3	427 112.87	
L524	-51 432.74	3	427 503.65		R524	-51 108.28	3	427 231.76	
L525	-51 447.45	3	427 514.04		R525	-51 158.05	3	427 287.63	
L526	-51 514.10	3	427 546.92		R526	-51 207.46	3	427 329.16	
L527	-51 551.29	3	427 557.84		R527	-51 273.41	3	427 405.67	
L528	-51 589.76	3	427 561.12		R528	-51 422.52	3	427 531.48	
L529	-51 658.67	3	427 525.15		R529	-51 481.11	3	427 565.26	
L530	-51 679.61	3	427 524.04		R530	-51 547.79	3	427 587.74	
L531	-51 773.04	3	427 536.71		R531	-51 588.56	3	427 600.91	
L532	-51 796.19	3	427 524.92		R532	-51 632.22	3	427 628.01	
L533	-51 811.16	3	427 514.46		R533	-51 670.07	3	427 635.54	
L534	-51 844.71	3	427 492.21		R534	-51 743.73	3	427 579.18	
L535	-51 881.03	3	427 457.90		R535	-51 809.78	3	427 549.75	
L536	-51 930.02	3	427 390.95		R536	-51 848.64	3	427 526.48	
L537	-51 975.95	3	427 323.25		R537	-51 889.52	3	427 492.51	
L538	-52 031.37	3	427 262.74		R538	-51 913.94	3	427 464.26	
L539	-52 294.23	3	426 927.94		R539	-52 141.46	3	427 165.50	
L540	-52 411.24	3	426 777.79		R540	-52 318.23	3	426 941.94	
L541	-52 746.10	3	426 348.11		R541	-52 435.87	3	426 790.95	
L542	-52 879.06	3	426 174.98		R542	-52 490.13	3	426 721.32	
L543	-52 988.96	3	426 040.13		R543	-52 607.70	3	426 576.54	
L544	-53 092.84	3	425 968.06		R544	-52 840.14	3	426 274.99	
L545	-53 116.68	3	425 958.07		R545	-52 909.46	3	426 187.64	
L546	-53 177.16	3	425 932.72		R546	-52 979.84	3	426 098.42	
L547	-53 249.02	3	425 918.46		R547	-53 008.99	3	426 067.21	
L548	-53 322.27	3	425 920.37		R548	-53 041.52	3	426 039.32	
L549	-53 397.98	3	425 933.63		R549	-53 083.78	3	426 008.49	
L550	-53 438.06	3	425 946.45		R550	-53 108.59	3	425 995.60	
L551	-53 512.41	3	425 979.43		R551	-53 114.37	3	425 992.59	
L552	-53 780.83	3	426 157.85		R552	-53 210.04	3	425 963.11	
L553	-53 827.66	3	426 171.07		R553	-53 271.75	3	425 955.22	
L554	-53 855.45	3	426 189.33		R554	-53 407.53	3	425 964.76	
L555	-53 886.21	3	426 227.68		R555	-53 529.91	3	426 023.04	
L556	-54 099.56	3	426 367.80		R556	-54 160.08	3	426 438.14	
L557	-54 174.60	3	426 416.10		R557	-54 225.84	3	426 481.46	
L558	-54 255.76	3	426 468.33		R558	-54 311.93	3	426 538.29	
L559	-54 325.18	3	426 513.63		R559	-54 596.36	3	426 726.04	
L560	-54 366.34	3	426 540.49		R560	-55 043.03	3	427 020.49	
L561	-54 610.60	3	426 704.48		R561	-55 146.34	3	427 095.75	
					Vel Sheet	30	Van of	31	P1153/19

This gazette is also available free online at www.gpwonline.co.za

DEPARTMENT OF TRANSPORT

NO. 1058

20 October 2021

**THE SOUTH AFRICAN NATIONAL ROADS
AGENCY SOC LIMITED**

Registration No: 1998/009584/30

DECLARATION AMENDMENT OF NATIONAL ROAD N3 SECTION 8X

AMENDMENT OF DECLARATION No. 749 OF 2007.

By virtue of Section 40 (1)(b) of The South African National Roads Agency Limited and National Roads Act, 1998 (Act No. 7 of 1998), I hereby amend Declaration No. 749 of 2007 by substituting it in its entirety with the accompanying sheets 1 to 10 of Plan No. P1155/19.

(National Road N3 Section 8X: Meul River – Warden Interchange)



MINISTER OF TRANSPORT

DEPARTEMENT VAN VERVOER

NO. 1058

20 Oktober 2021

**DIE SUID-AFRIKAANSE NASIONALE
PADAGENTSKAP MSB BEPERK**


Registrasie No: 1998/009584/30

VERKLARING WYSIGING VAN NASIONALE PAD N3 SEKSIE 8X


WYSIGING VAN VERKLARING No. 749 VAN 2007.

Kragtens Artikel 40(1)(b) van die Wet op die Suid-Afrikaanse Nasionale Padagentskap Beperk en op Nasionale Paaie, 1998 (Wet No. 7 van 1998), wysig ek hiermee Verklaring No. 749 van 2007 deur dit in sy geheel te vervang met bygaande velle 1 tot 10 van Plan No. P1155/19.


(Nasionale Pad N3 Seksie 8X: Meulrivier – Warden Wisselaar)**MINISTER VAN VERVOER**

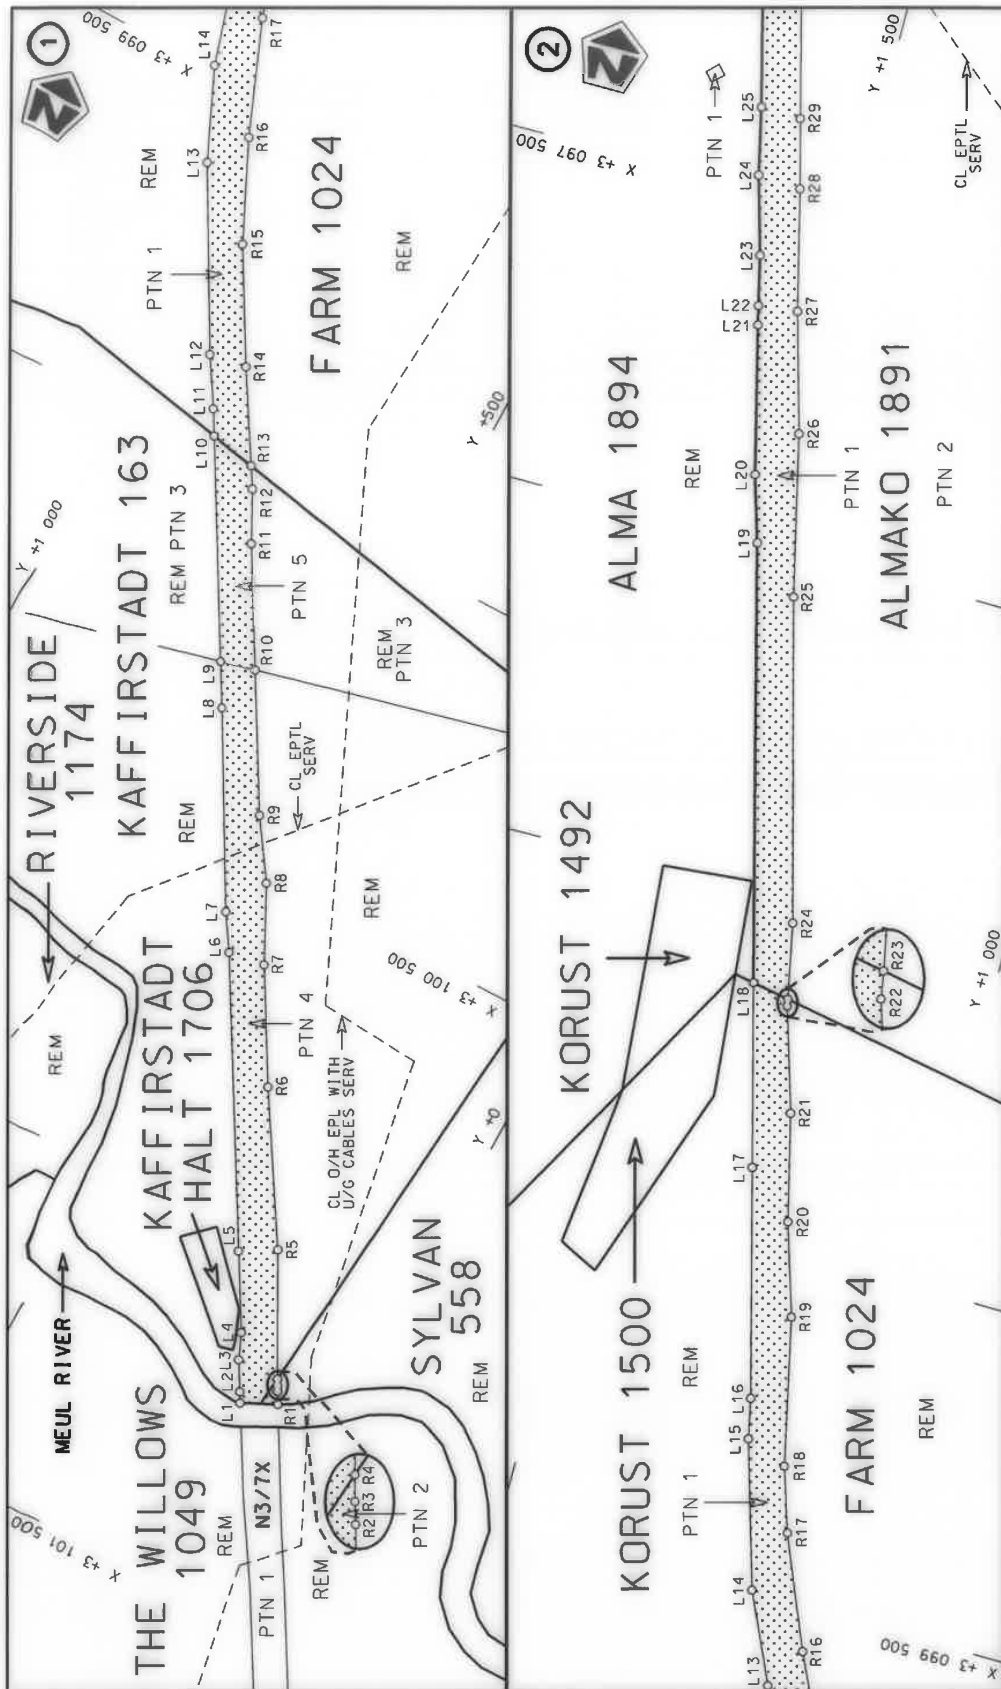


Die Suid Afrikaanse Nasionale Podagentskap WSB Bpk The South African National Roads Agency SOC Ltd	Die figuur getoon The figure shown	stel die padreserwe voor van 'n gedeelte represents the road reserve of a portion van Nasionale Roete of National Route	Vel Sheet 1 of 10 Plan P1155/19
---	---------------------------------------	--	---------------------------------------

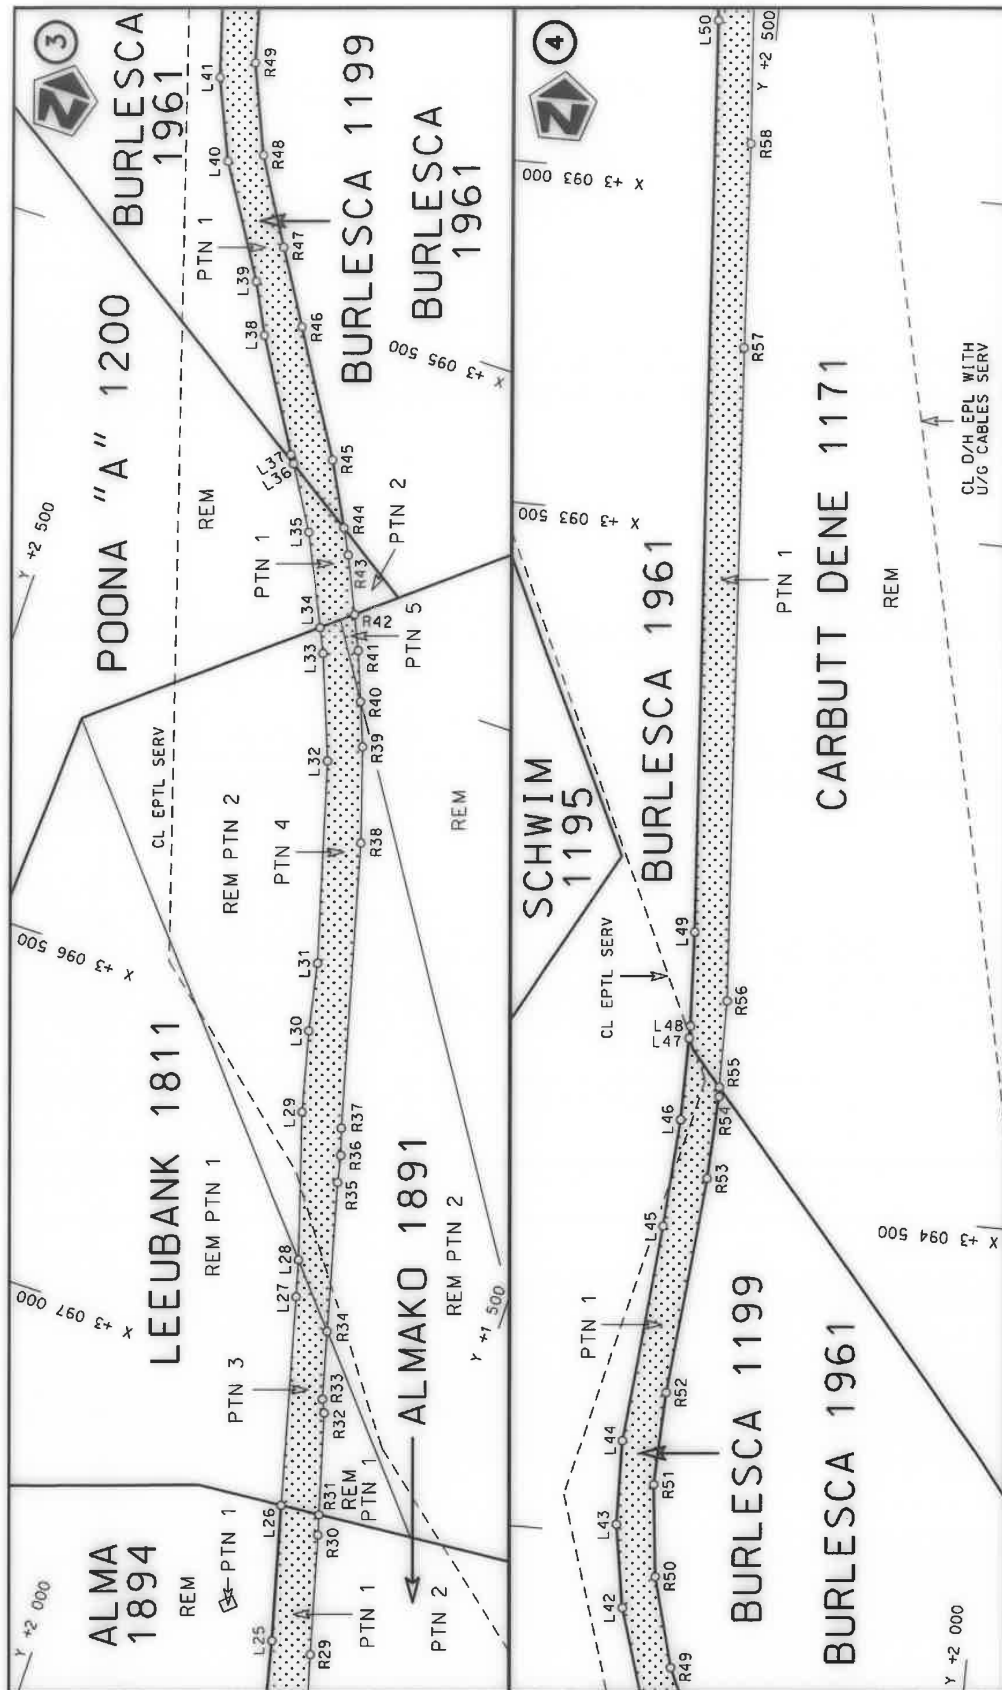



Die Suid Afrikaanse Nasionale Padagentskap MSB Bpk The South African National Roads Agency SOC Ltd	Die figuur getoon The figure shown	stelde padreserwe voor van 'n gedeelte represents the road reserve of a portion van Nasionale Roete N3 of National Route Section	Vel Sheet 2 of 10 Plan P1155/19
---	---------------------------------------	---	--

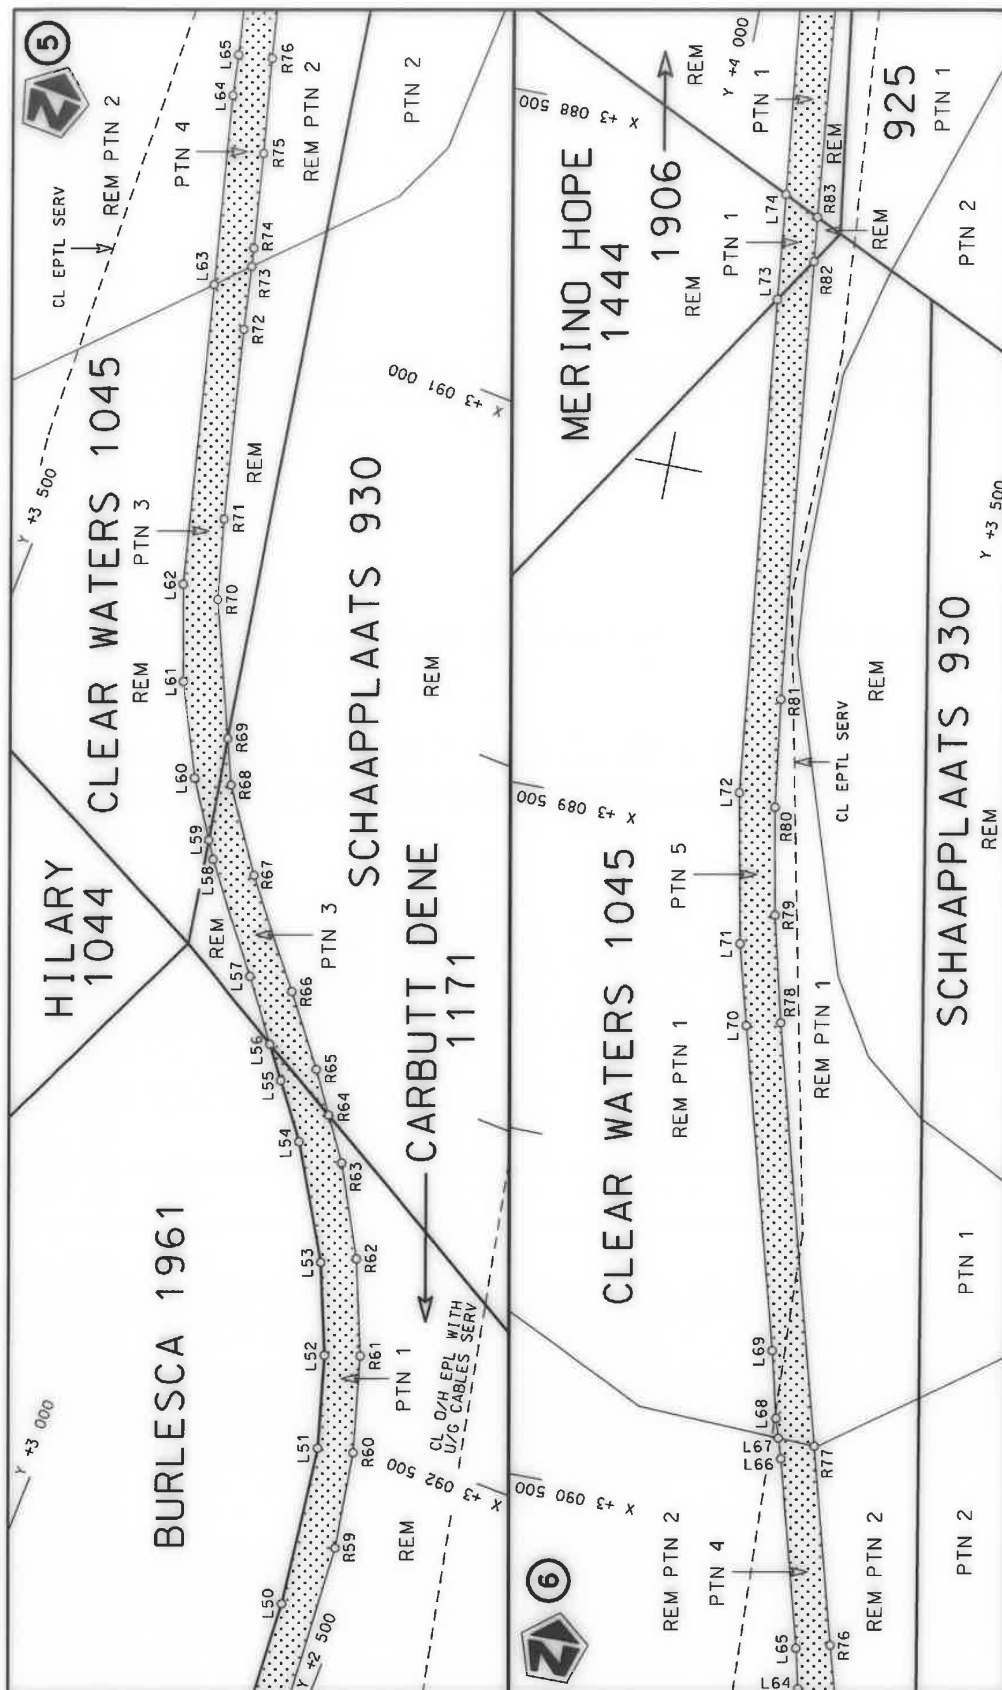



Die Suid Afrikaanse Nasionale Padagentskap MSB Bpk The South African National Roads Agency SOC Ltd	Die figuur getoon The figure shown	 steldie padreserwe voor van 'n gedeelte represents the road reserve of a portion van Nasionale Roete of National Route	Vel Sheet 3 of 10 Plan P1155/19
---	---------------------------------------	--	---

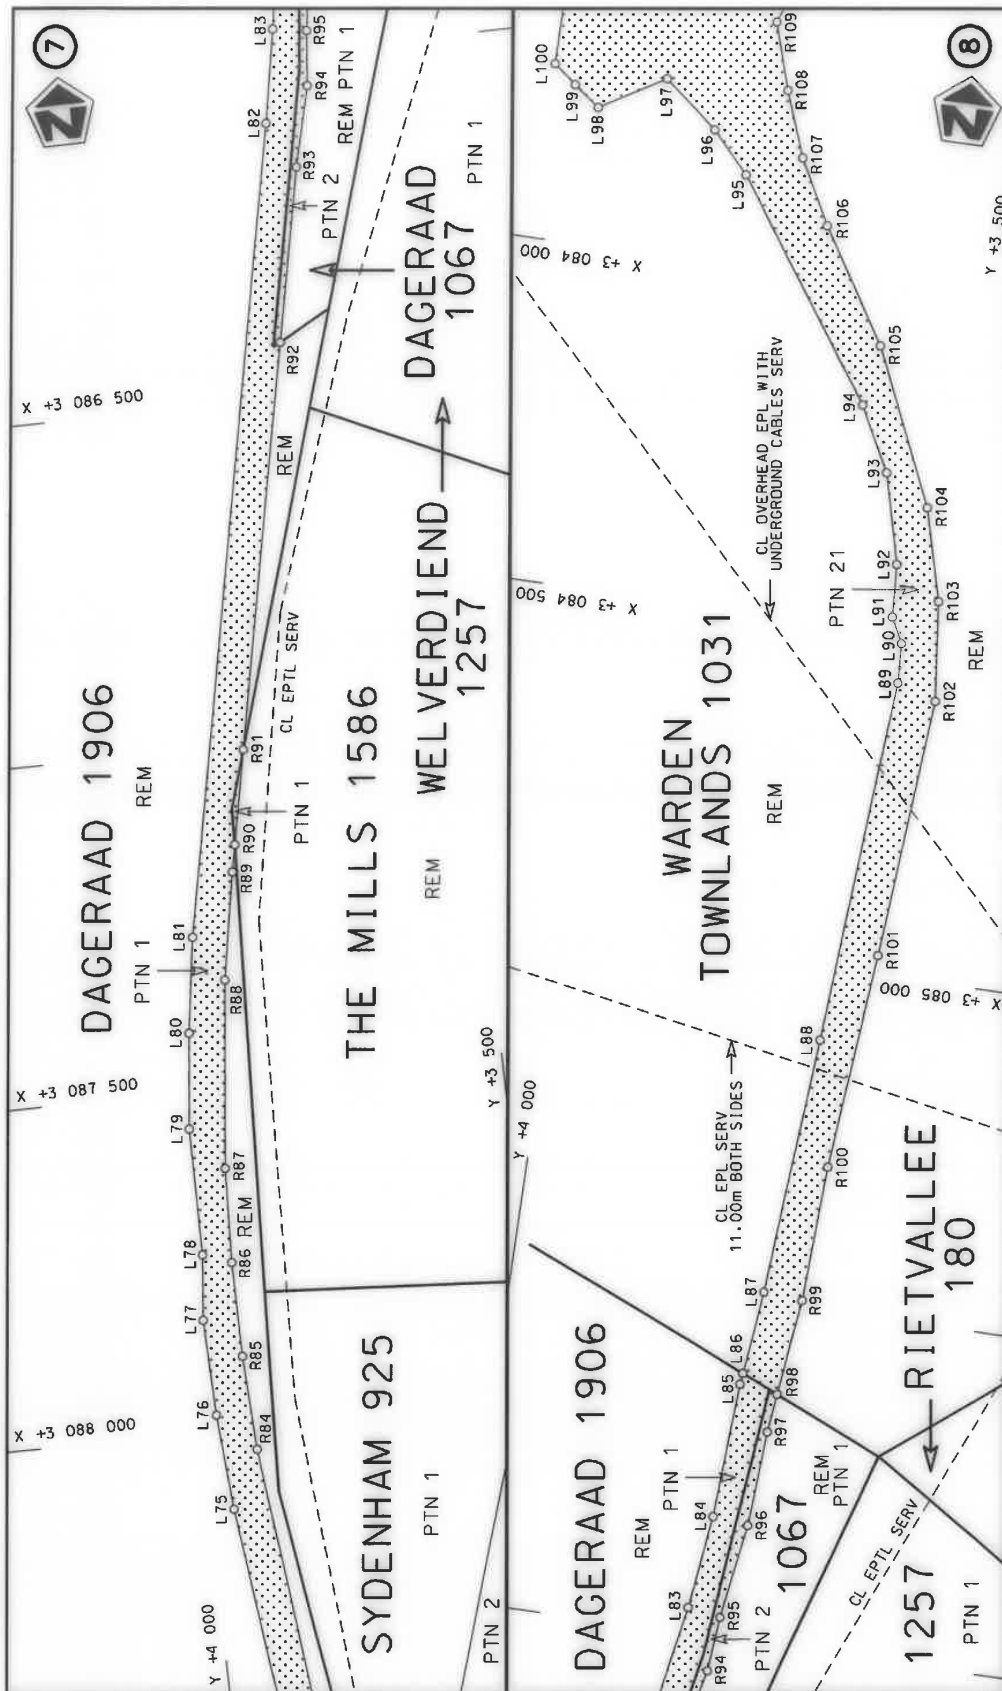


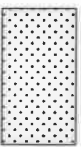Die Suid Afrikaanse Nasionale Padagentskap MSB Bpk The South African National Roads Agency SOC Ltd	Die figuur getoon The figure shown	 stel die padreserwe voor van 'n gedeelte represents the road reserve of a portion van Nasionale Roete of National Route	Vel Sheet 4 of 10 Plan P1155/19
---	---------------------------------------	---	---

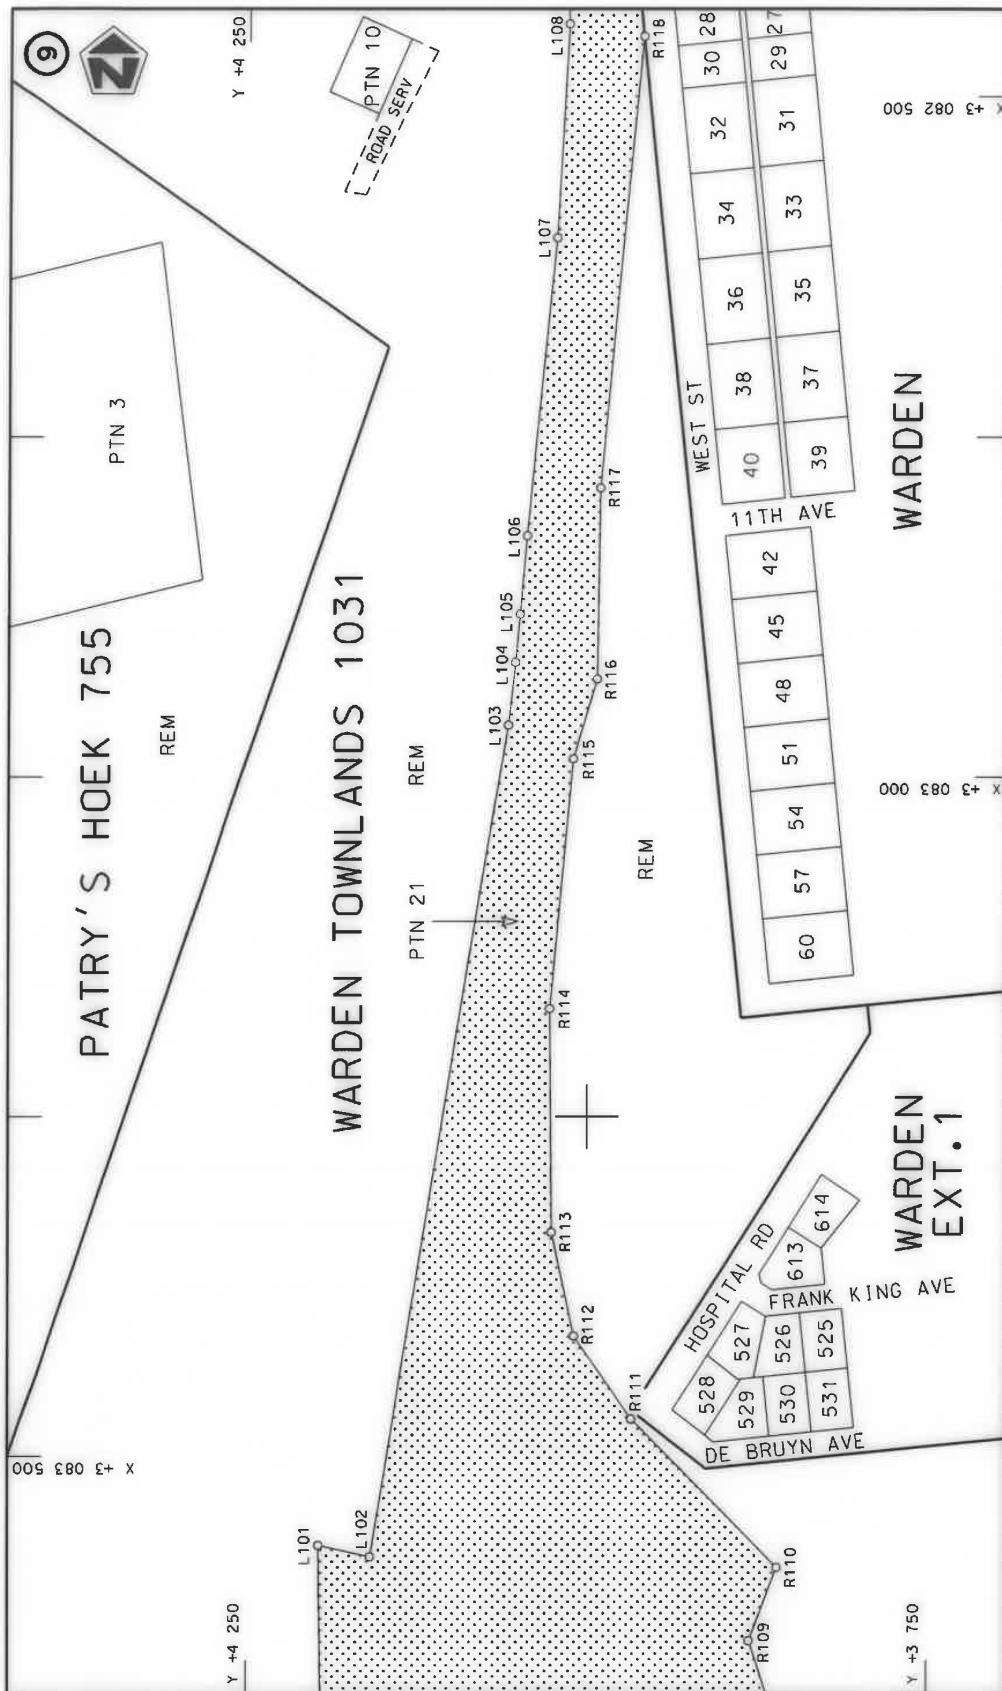

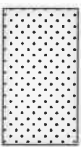Die Suid Afrikaanse Nasionale Padagentskap MSB Bpk The South African National Roads Agency SOC Ltd	Die figuur getoon The figure shown	 steldie padreserwe voor van 'n gedeelte represents the road reserve of a portion van Nasionale Roete of National Route	Vel Sheet 5 of 10 Plan P1155/19
---	---------------------------------------	--	---

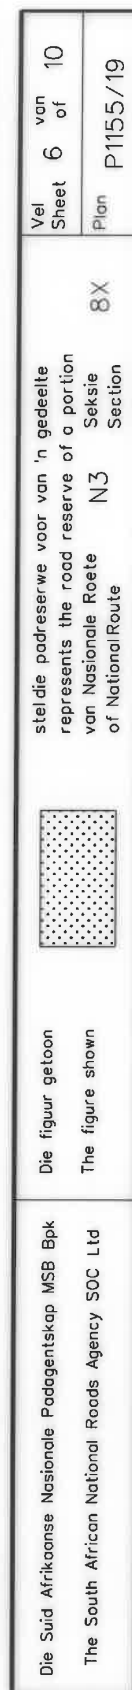

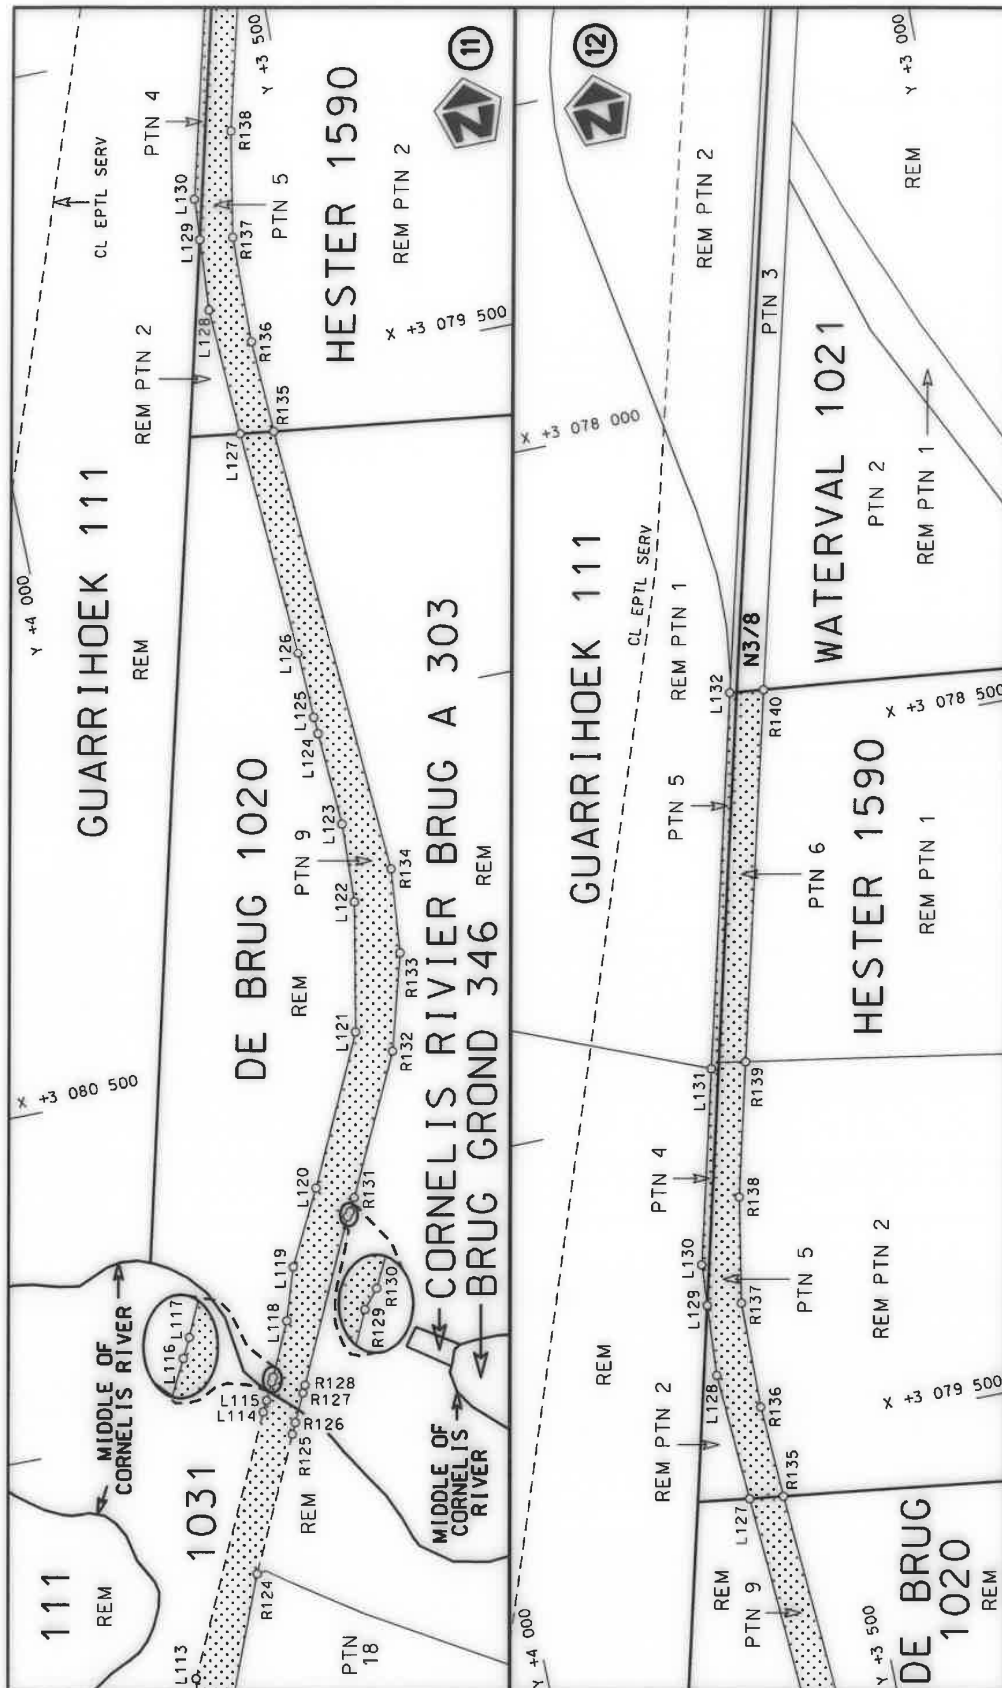

Die Suid-Afrikaanse Nasionale Padagentskap MSB Bpk The South African National Roads Agency SOC Ltd	Die figuur getoon The figure shown	steldie padreserwe voor van 'n gedeelte represents the road reserve of a portion van Nasionale Roete of National Route	Vel Sheet 7 of 10 Plan P1155/19
---	---------------------------------------	---	---

PADRESERWE KOÖRDINATE / ROAD RESERVE CO-ORDINATES									
LINKERKANT/LEFT HAND SIDE					REGTERKANT/RIGHT HAND SIDE				
	Y		X	WG 29°		Y		X	
L1	148.02	3	101	205.54	R1	98.70	3	101	181.41
L2	156.30	3	101	191.25	R2	108.23	3	101	164.68
L3	180.06	3	101	150.26	R3	112.43	3	101	157.31
L4	195.78	3	101	113.15	R4	117.09	3	101	148.58
L5	255.97	3	101	009.34	R5	206.68	3	100	980.73
L6	476.63	3	100	628.62	R6	333.10	3	100	776.62
L7	509.35	3	100	578.22	R7	423.39	3	100	620.86
L8	657.18	3	100	317.15	R8	477.52	3	100	513.51
L9	691.47	3	100	258.01	R9	533.72	3	100	430.52
L10	857.89	3	099	970.95	R10	641.07	3	100	245.28
L11	877.87	3	099	936.49	R11	734.29	3	100	084.43
L12	920.52	3	099	868.76	R12	770.96	3	100	013.22
L13	1 058.42	3	099	622.77	R13	788.84	3	099	983.90
L14	1 116.63	3	099	492.53	R14	864.70	3	099	859.49
L15	1 179.11	3	099	278.48	R15	954.63	3	099	703.58
L16	1 191.32	3	099	219.67	R16	1 021.59	3	099	561.30
L17	1 276.99	3	098	890.52	R17	1 088.07	3	099	397.90
L18	1 345.56	3	098	627.20	R18	1 117.75	3	099	303.86
L19	1 508.65	3	098	000.69	R19	1 164.46	3	099	088.70
L20	1 537.85	3	097	904.40	R20	1 205.55	3	098	954.71
L21	1 591.34	3	097	690.99	R21	1 242.98	3	098	799.10
L22	1 597.82	3	097	663.49	R22	1 288.87	3	098	647.99
L23	1 615.14	3	097	591.52	R23	1 290.67	3	098	637.77
L24	1 647.65	3	097	478.31	R24	1 312.54	3	098	527.80
L25	1 669.94	3	097	380.77	R25	1 436.39	3	098	064.00
L26	1 720.35	3	097	187.32	R26	1 491.00	3	097	830.20
L27	1 797.28	3	096	889.08	R27	1 540.21	3	097	657.02
L28	1 811.04	3	096	836.32	R28	1 583.67	3	097	482.33
L29	1 875.20	3	096	628.33	R29	1 610.22	3	097	382.61
L30	1 903.51	3	096	511.70	R30	1 655.17	3	097	211.61
L31	1 922.92	3	096	413.40	R31	1 663.15	3	097	182.93
L32	2 003.92	3	096	126.67	R32	1 703.40	3	097	038.27
L33	2 060.46	3	095	978.85	R33	1 712.30	3	097	019.91
L34	2 076.62	3	095	944.18	R34	1 737.53	3	096	923.01
L35	2 137.00	3	095	816.58	R35	1 792.91	3	096	710.26
L36	2 190.57	3	095	728.13	R36	1 801.05	3	096	671.03
L37	2 198.54	3	095	716.64	R37	1 813.09	3	096	632.81
L38	2 290.63	3	095	562.92	R38	1 919.10	3	096	225.68
L39	2 327.30	3	095	491.54	R39	1 961.87	3	096	090.83
L40	2 423.26	3	095	337.33	R40	1 985.91	3	096	028.79
L41	2 474.05	3	095	224.68	R41	2 013.01	3	095	958.84
L42	2 509.66	3	095	106.31	R42	2 035.03	3	095	910.34
L43	2 529.52	3	094	984.32	R43	2 071.74	3	095	830.07
L44	2 531.84	3	094	860.91	R44	2 090.57	3	095	794.46
L45	2 501.58	3	094	540.75	R45	2 137.90	3	095	704.98
L46	2 490.50	3	094	382.58	R46	2 242.84	3	095	533.67
L47	2 489.40	3	094	261.91	R47	2 305.53	3	095	431.34
L48	2 489.24	3	094	244.04	R48	2 376.48	3	095	312.42
L49	2 495.85	3	094	105.44	R49	2 431.28	3	095	187.97
L50	2 586.28	3	092	768.44	R50	2 465.94	3	095	056.31
L51	2 621.08	3	092	535.84	R51	2 480.38	3	094	921.09
Vel Sheet 8					Van of 10		P1155/19		

PADRESERWE KOÖRDINATE / ROAD RESERVE CO-ORDINATES						
LINKERKANT/LEFT HAND SIDE				REGTERKANT/RIGHT HAND SIDE		
	Y	X	WG 29°		Y	X
L52	2 661.73	3 092 404.86		R52	2 474.37	3 094 784.45
L53	2 716.76	3 092 279.27		R53	2 444.23	3 094 465.22
L54	2 811.44	3 092 125.85		R54	2 437.87	3 094 344.10
L55	2 868.96	3 092 051.37		R55	2 438.62	3 094 329.73
L56	2 903.28	3 092 007.54		R56	2 439.18	3 094 202.64
L57	2 967.61	3 091 925.42		R57	2 504.00	3 093 243.99
L58	3 082.06	3 091 785.42		R58	2 522.25	3 092 944.54
L59	3 098.45	3 091 761.36		R59	2 543.87	3 092 663.67
L60	3 151.10	3 091 684.10		R60	2 570.64	3 092 523.25
L61	3 218.63	3 091 558.03		R61	2 612.98	3 092 386.70
L62	3 271.23	3 091 425.00		R62	2 670.39	3 092 255.78
L63	3 390.91	3 090 999.35		R63	2 742.13	3 092 132.11
L64	3 466.45	3 090 730.70		R64	2 785.43	3 092 073.58
L65	3 480.67	3 090 672.31		R65	2 826.87	3 092 017.54
L66	3 555.93	3 090 402.68		R66	2 902.04	3 091 924.00
L67	3 565.38	3 090 373.50		R67	3 016.39	3 091 784.99
L68	3 574.43	3 090 345.57		R68	3 096.39	3 091 673.61
L69	3 598.91	3 090 248.58		R69	3 126.29	3 091 611.78
L70	3 727.94	3 089 786.27		R70	3 215.57	3 091 427.20
L71	3 760.46	3 089 669.71		R71	3 249.78	3 091 313.87
L72	3 804.32	3 089 452.14		R72	3 325.00	3 091 044.22
L73	3 890.86	3 088 730.25		R73	3 348.47	3 090 954.24
L74	3 908.53	3 088 576.68		R74	3 355.30	3 090 928.04
L75	3 964.01	3 088 120.01		R75	3 392.92	3 090 793.22
L76	3 974.80	3 087 979.30		R76	3 432.48	3 090 658.94
L77	3 979.07	3 087 838.21		R77	3 511.67	3 090 375.28
L78	3 969.55	3 087 742.42		R78	3 679.78	3 089 772.84
L79	3 968.70	3 087 556.18		R79	3 718.53	3 089 618.95
L80	3 953.74	3 087 415.76		R80	3 749.13	3 089 463.28
L81	3 933.42	3 087 276.17		R81	3 771.48	3 089 306.06
L82	3 697.38	3 086 098.91		R82	3 849.05	3 088 665.53
L83	3 673.13	3 085 962.18		R83	3 856.78	3 088 600.89
L84	3 655.22	3 085 824.49		R84	3 920.18	3 088 035.98
L85	3 643.71	3 085 625.60		R85	3 927.04	3 087 897.29
L86	3 641.87	3 085 609.10		R86	3 927.73	3 087 758.44
L87	3 628.13	3 085 486.37		R87	3 922.16	3 087 619.70
L88	3 599.28	3 085 107.46		R88	3 892.53	3 087 343.61
L89	3 562.66	3 084 571.24		R89	3 864.62	3 087 187.23
L90	3 565.83	3 084 512.97		R90	3 856.62	3 087 147.32
L91	3 584.89	3 084 476.29		R91	3 829.04	3 087 009.77
L92	3 589.93	3 084 399.13		R92	3 710.96	3 086 420.83
L93	3 624.15	3 084 267.97		R93	3 660.18	3 086 167.54
L94	3 673.39	3 084 174.21		R94	3 631.16	3 086 050.41
L95	3 894.19	3 083 864.07		R95	3 623.76	3 085 969.78
L96	3 949.68	3 083 805.56		R96	3 602.54	3 085 830.13
L97	4 030.19	3 083 741.58		R97	3 593.39	3 085 689.60
L98	4 123.75	3 083 797.46		R98	3 586.78	3 085 632.66
L99	4 161.40	3 083 768.90		R99	3 570.29	3 085 490.79
L100	4 195.07	3 083 742.61		R100	3 561.08	3 085 290.90
L101	4 197.09	3 083 565.68		R101	3 532.85	3 084 972.11
L102	4 159.19	3 083 574.05		R102	3 505.18	3 084 590.22
				Vel Sheet	9 Van of 10	P1155/19

PADRESERWE KOÖRDINATE / ROAD RESERVE CO-ORDINATES						
LINKERKANT/LEFT HAND SIDE				REGTERKANT/RIGHT HAND SIDE		
	Y	X	WG 29°		Y	X
L103	4 057.94	3 082 961.81		R103	3 521.63	3 084 444.38
L104	4 053.00	3 082 915.50		R104	3 558.02	3 084 310.15
L105	4 049.73	3 082 880.11		R105	3 660.07	3 084 084.61
L106	4 044.55	3 082 822.64		R106	3 763.67	3 083 921.58
L107	4 023.44	3 082 603.69		R107	3 814.18	3 083 828.08
L108	4 015.29	3 082 446.84		R108	3 850.19	3 083 733.08
L109	4 023.64	3 082 269.25		R109	3 881.68	3 083 636.07
L110	4 052.03	3 081 992.08		R110	3 861.17	3 083 582.05
L111	4 064.64	3 081 866.80		R111	3 967.30	3 083 472.59
L112	4 098.50	3 081 529.98		R112	4 009.18	3 083 411.54
L113	4 079.50	3 081 361.69		R113	4 025.65	3 083 335.03
L114	3 903.68	3 080 997.17		R114	4 027.18	3 083 170.53
L115	3 895.54	3 080 981.38		R115	4 010.38	3 082 986.64
L116	3 882.82	3 080 956.70		R116	3 993.19	3 082 928.03
L117	3 879.14	3 080 949.57		R117	3 991.24	3 082 787.59
L118	3 843.66	3 080 872.37		R118	3 960.83	3 082 455.89
L119	3 818.76	3 080 796.35		R119	4 008.04	3 081 987.64
L120	3 763.00	3 080 689.23		R120	4 020.67	3 081 862.37
L121	3 662.06	3 080 475.42		R121	4 054.94	3 081 526.01
L122	3 626.29	3 080 287.25		R122	4 049.27	3 081 501.33
L123	3 621.61	3 080 171.38		R123	4 028.01	3 081 397.61
L124	3 629.64	3 080 034.01		R124	3 959.58	3 081 229.19
L125	3 631.12	3 080 009.36		R125	3 868.46	3 081 037.70
L126	3 635.41	3 079 911.76		R126	3 860.78	3 081 021.88
L127	3 655.66	3 079 578.83		R127	3 841.04	3 080 981.22
L128	3 667.07	3 079 391.18		R128	3 835.80	3 080 970.44
L129	3 660.40	3 079 287.33		R129	3 726.92	3 080 739.66
L130	3 656.54	3 079 227.23		R130	3 721.26	3 080 732.84
L131	3 586.13	3 078 946.82		R131	3 711.70	3 080 713.98
L132	3 451.58	3 078 409.42		R132	3 614.98	3 080 513.63
				R133	3 575.82	3 080 374.02
				R134	3 564.73	3 080 250.28
				R135	3 606.71	3 079 585.26
				R136	3 613.44	3 079 449.57
				R137	3 610.68	3 079 293.71
				R138	3 583.17	3 079 140.02
				R139	3 535.02	3 078 946.72
				R140	3 402.51	3 078 414.85
				Vel 10 Van 10 Sheet of P1155/19		

DEPARTMENT OF TRANSPORT

NO. 1059

20 October 2021

**THE SOUTH AFRICAN NATIONAL ROADS
AGENCY SOC LIMITED**

Registration No: 1998/009584/30

DECLARATION AMENDMENT OF NATIONAL ROAD N4 SECTION 14

AMENDMENT OF DECLARATION No. 754 OF 2007.

By virtue of Section 40 (1)(b) of The South African National Roads Agency Limited and National Roads Act, 1998 (Act No. 7 of 1998), I hereby amend Declaration No. 754 of 2007 by substituting it in its entirety with the accompanying sheets 1 to 23 of Plan No. P1134/19.

In the town of Rodeon the N4 Section 14 enters the town from the east and follows the streets known as Andries Pretorius Street, Sarel Cilliers Street and Hendrik Potgieter Street, at time of declaration.

(National Road N4 Section 14: Rietvly – Sterkstroom)**MINISTER OF TRANSPORT**

DEPARTEMENT VAN VERVOER

NO. 1059

20 Oktober 2021

**DIE SUID-AFRIKAANSE NASIONALE
PADAGENTSKAP MSB BEPERK**

Registrasie No: 1998/009584/30


VERKLARING WYSIGING VAN NASIONALE PAD N4 SEKSIE 14

WYSIGING VAN VERKLARING No. 754 VAN 2007.


Kragtens Artikel 40(1)(b) van die Wet op die Suid-Afrikaanse Nasionale Padagentskap Beperk en op Nasionale Paaie, 1998 (Wet No. 7 van 1998), wysig ek hiermee Verklaring No. 754 van 2007 deur dit in sy geheel te vervang met bygaande velle 1 tot 23 van Plan No. P1134/19.


In die dorp Rodeon kom die N4 Seksie 14 die dorp binne vanuit die ooste en volg dan die strate bekend as Andries Pretoriusstraat, Sarel Cilliersstraat en Hendrik Potgieterstraat, tydens datum van verklaring.

(Nasionale Pad N4 Seksie 14: Rietvly – Sterkstroom)**MINISTER VAN VERVOER**

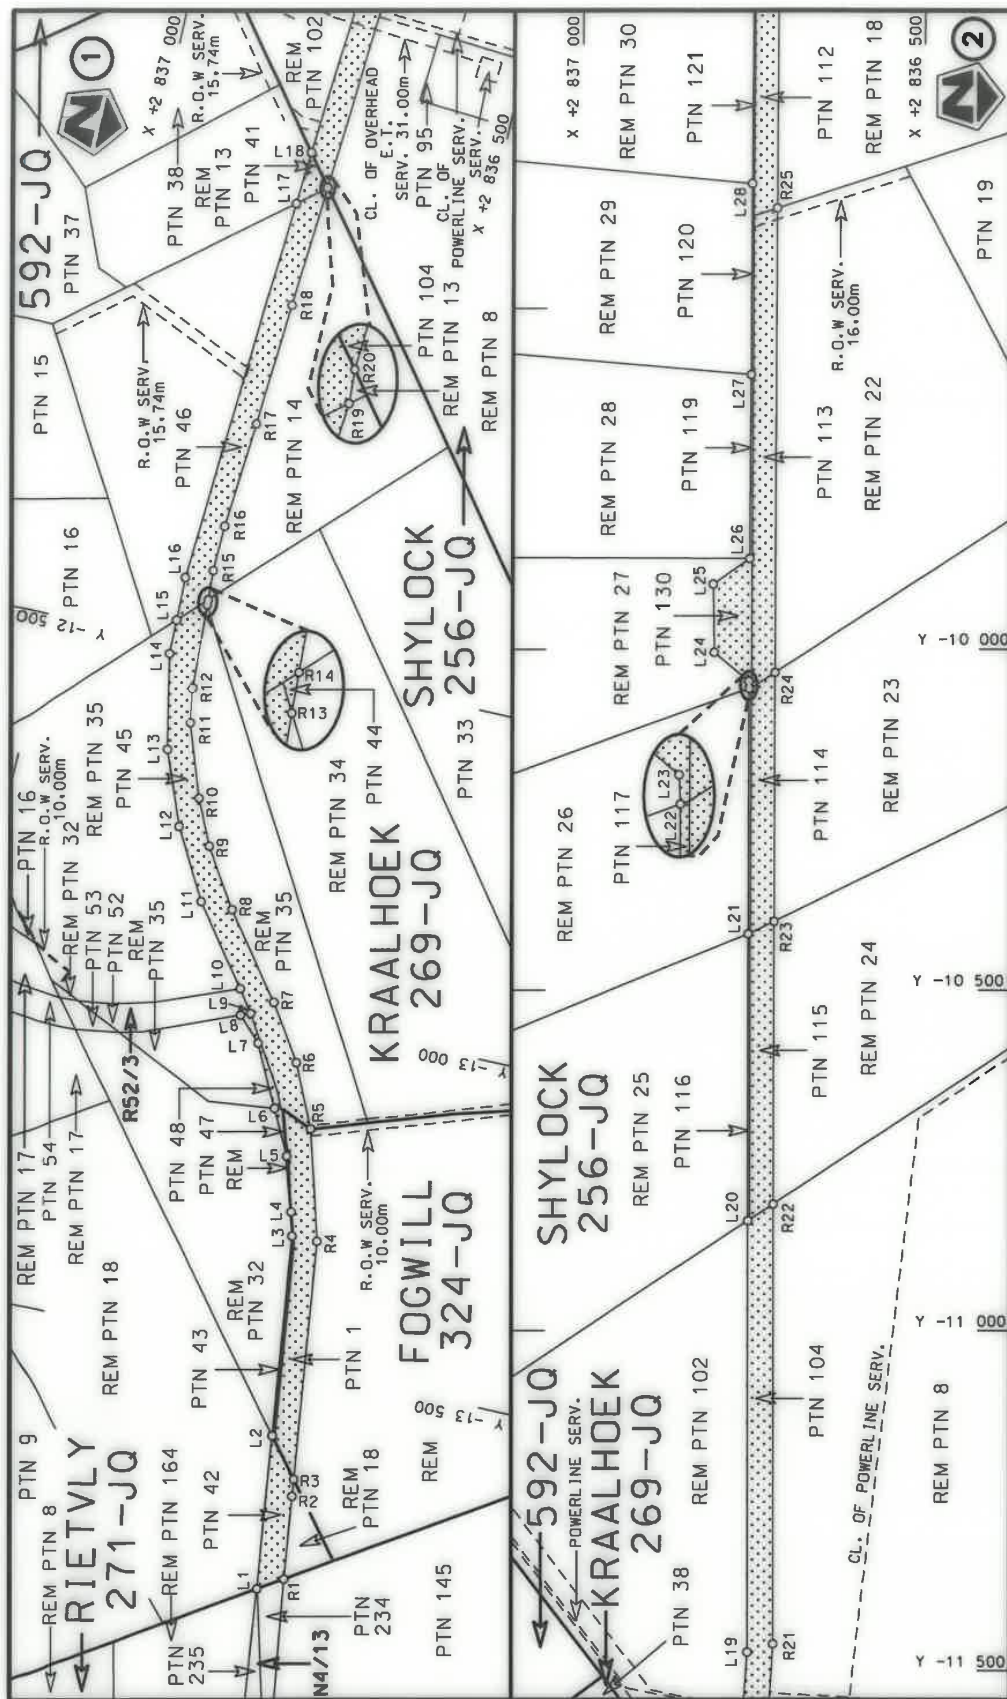


Die Suid Afrikaanse Nasionale Padagentskap MSB Bpk The South African National Roads Agency SOC Ltd	Die figuur getoon The figure shown	steldie padreserwe voor van 'n gedeelte represents the road reserve of a portion van Nasionale Roete of National Route	N4 Section	14 Sekse	1 van 22 Sheet of	Plan P1134/19
---	---------------------------------------	---	---------------	-------------	----------------------	---------------

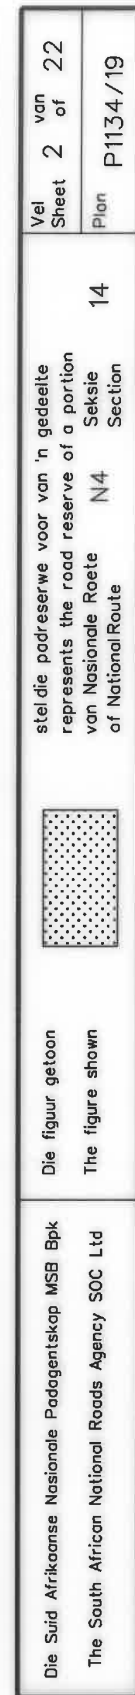


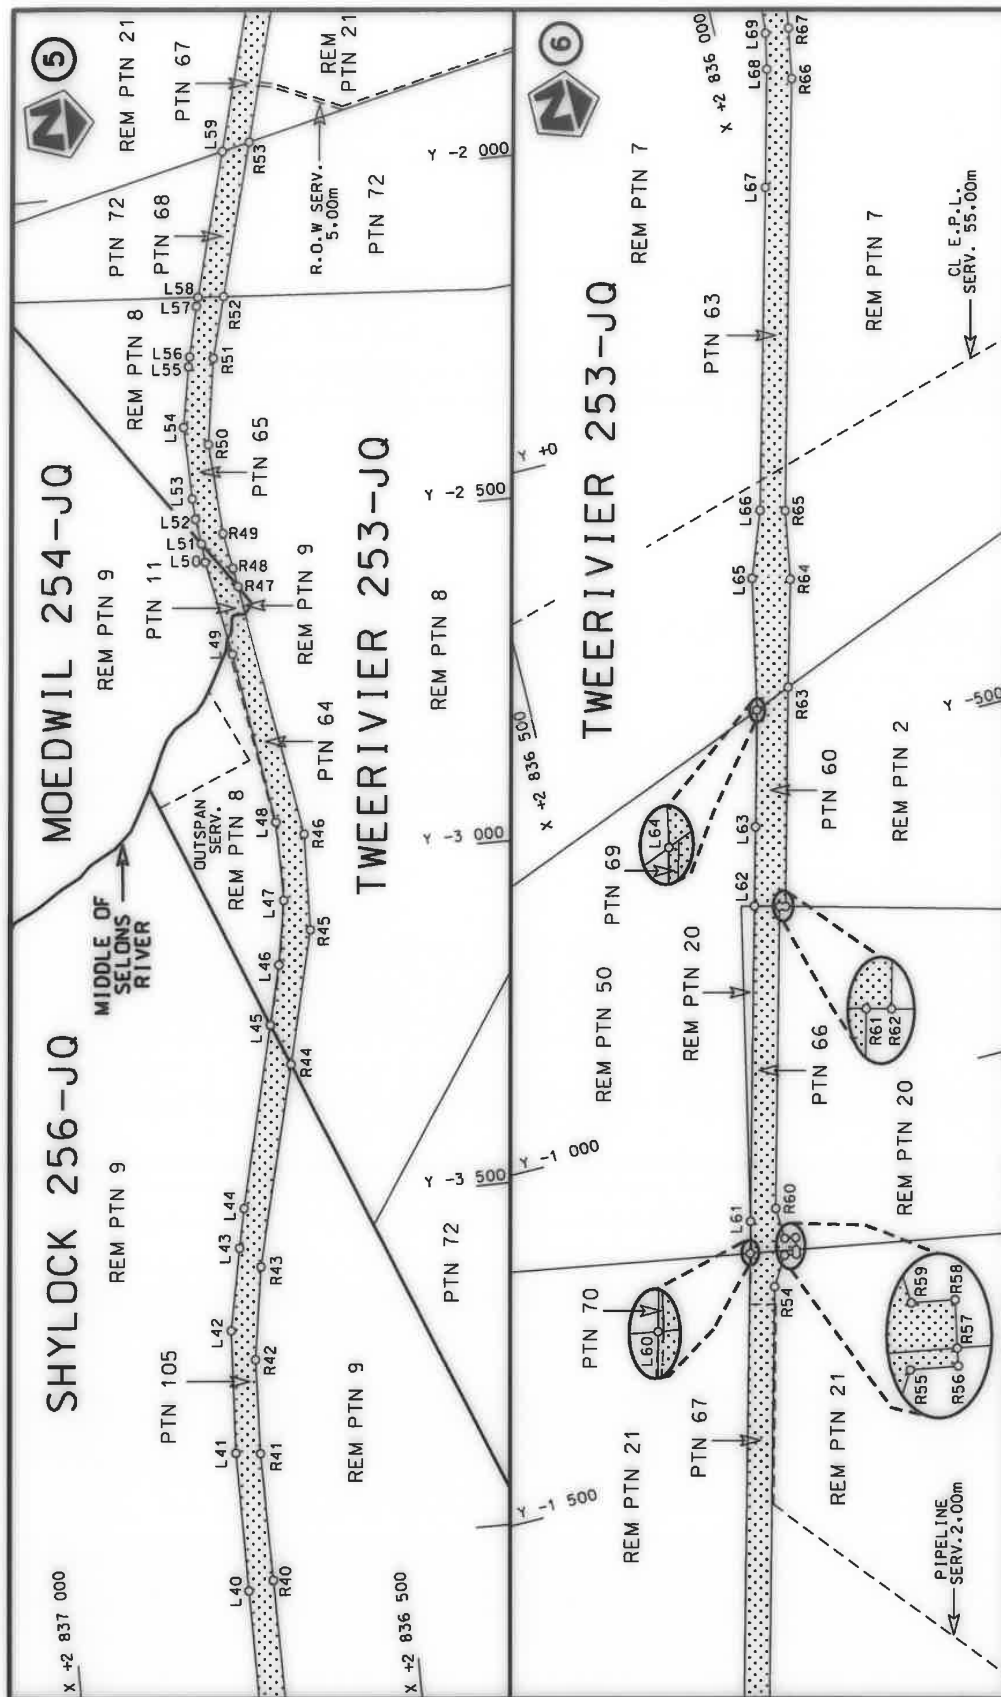


Die Suid Afrikaanse Nasionale Padagentskap MSB Bpk The South African National Roads Agency SOC Ltd	Die figuur getoon The figure shown		stel die padreserwe voor van 'n gedeelte represents the road reserve of a portion van Nasionale Roete N4 of National Route	Vel Sheet 3 of 22	Plan P1134/19
---	---------------------------------------	---	---	----------------------	------------------

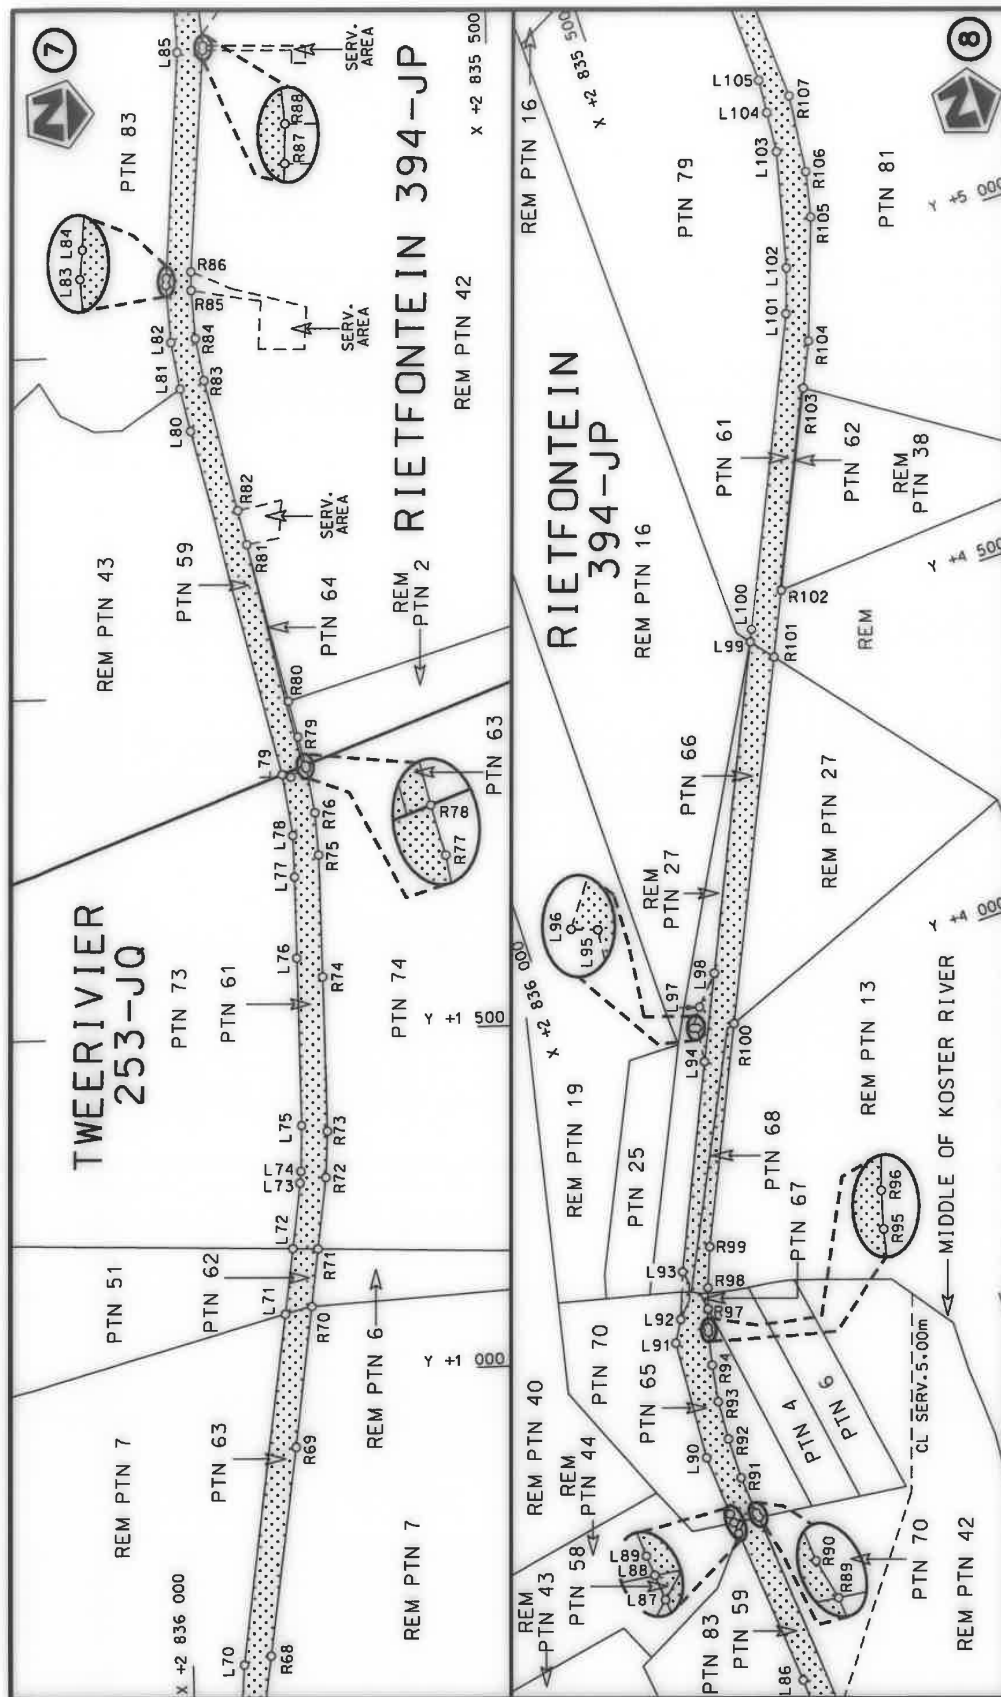


Die Suid Afrikaanse Nasionale Padagentskap MSB Bpk	Die figuur getoon		stel die padreserwe voor van 'n gedeelte represents the road reserve of a portion van Nasionale Roete N4 of National Route	Vel Sheet	4	of 22
The South African National Roads Agency SOC Ltd	The figure shown			14	Plan	P1134/19

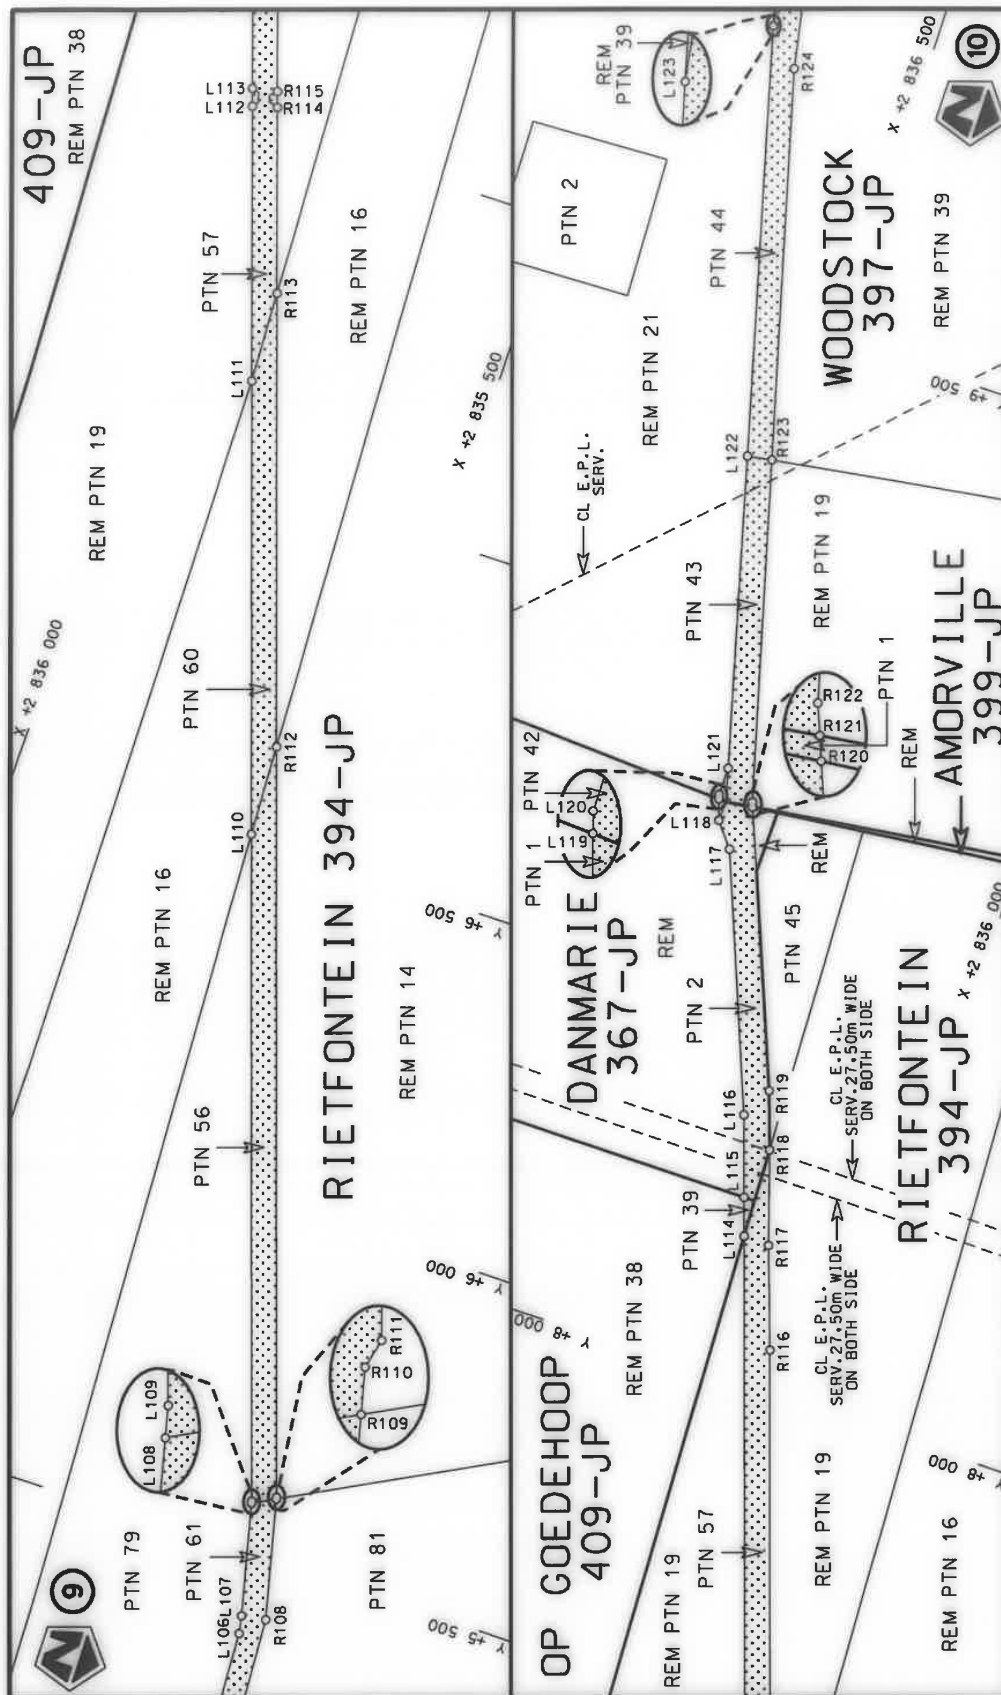


Die Suid Afrikaanse Nasionale Padagentskap MSB Bpk The South African National Roads Agency SOC Ltd	Die figuur getoon The figure shown	stel die padreserwe voor van 'n gedeelte represents the road reserve of a portion van Nasionale Roete of National Route	14 N4 Section	5 of 22 Plan P1134/19
---	---------------------------------------	--	---------------------	-----------------------------------

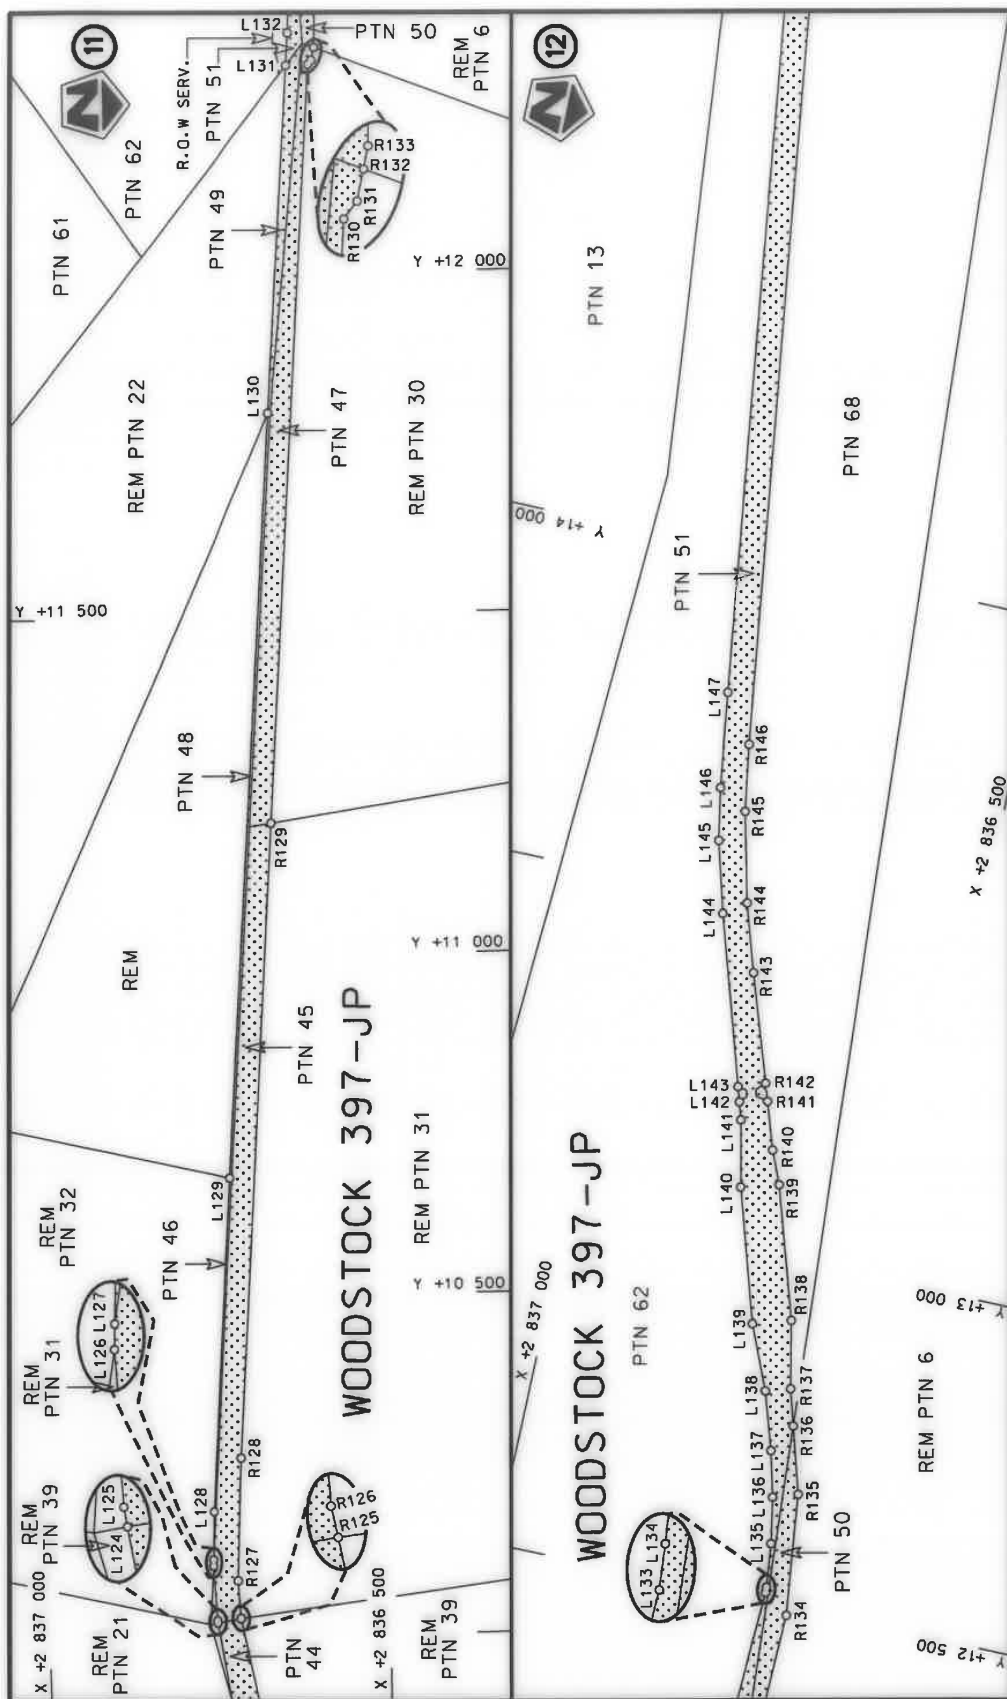



Die Suid Afrikaanse Nasionale Padagentskap MSB Bpk The South African National Roads Agency SOC Ltd	Die figuur getoon The figure shown	steldie padreserwe voor van 'n gedeelte represents the road reserve of a portion van Nasionale Roete of National Route	Vel Sheet 6 of 22 Plan P1134/19
---	---------------------------------------	---	---

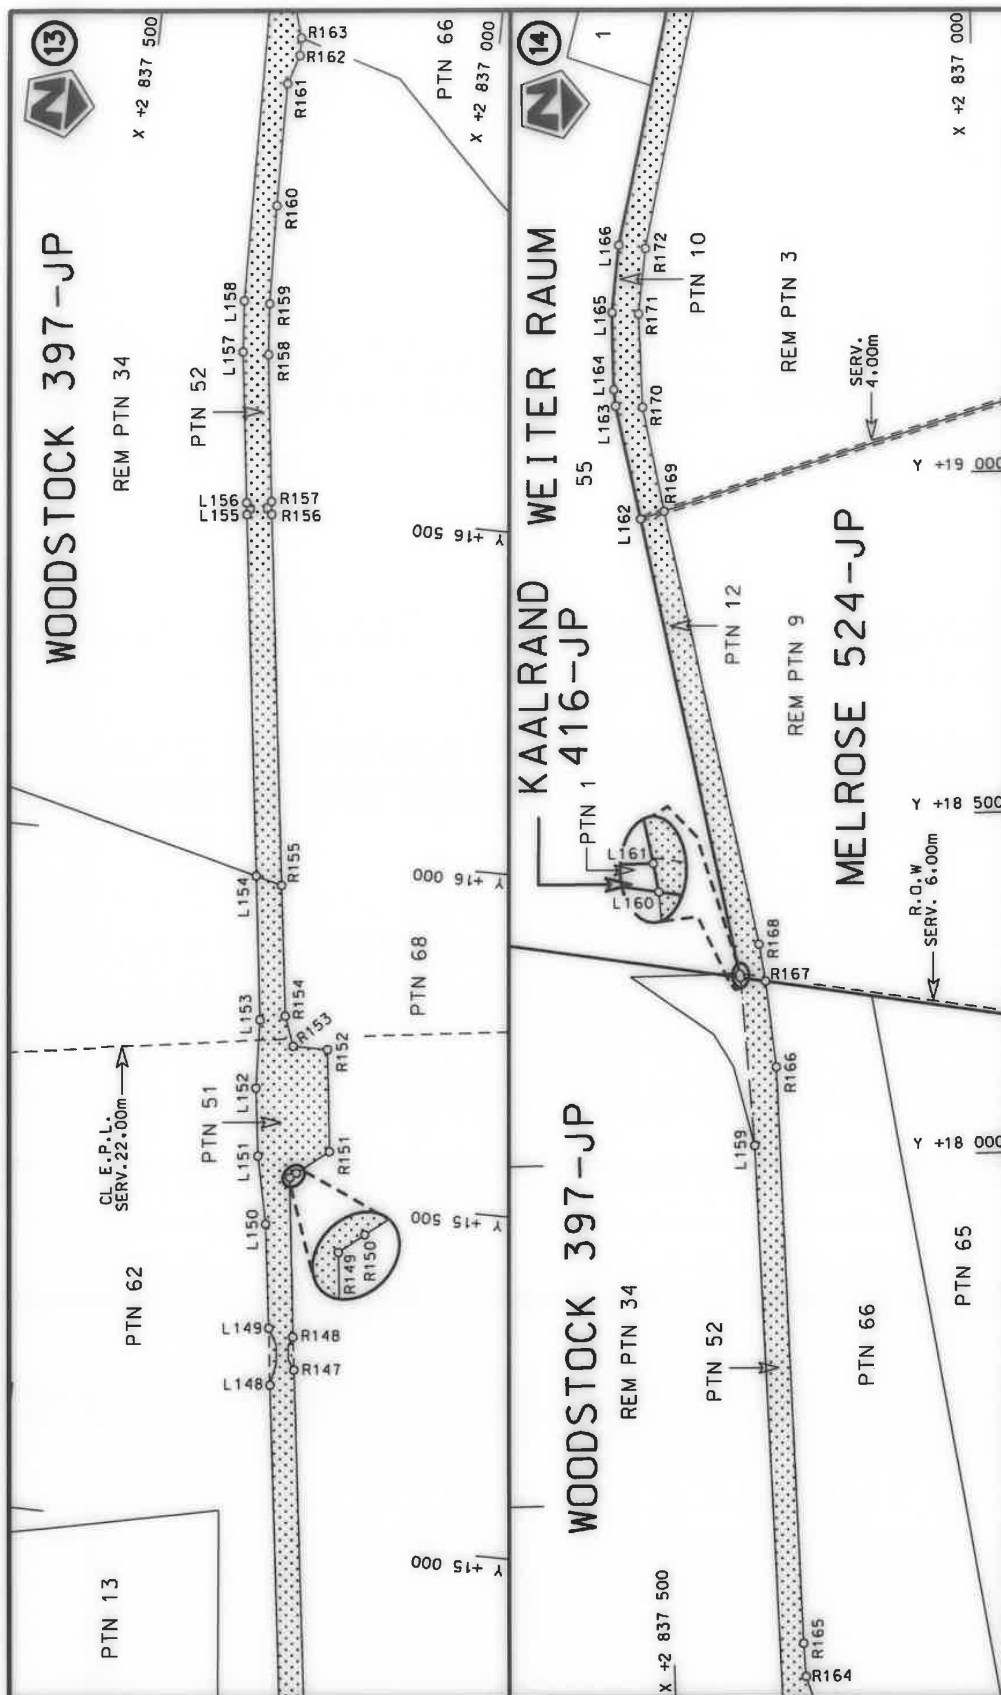


Die Suid Afrikaanse Nasionale Padogenskap MSB Bpk	Die figuur getoon		stelde padreserwe voor van 'n gedeelte represents the road reserve of a portion van Nasionale Roete N4 of National Route	Vel Sheet	7 of	22
The South African National Roads Agency SOC Ltd	The figure shown			14	Plan	P1134/19

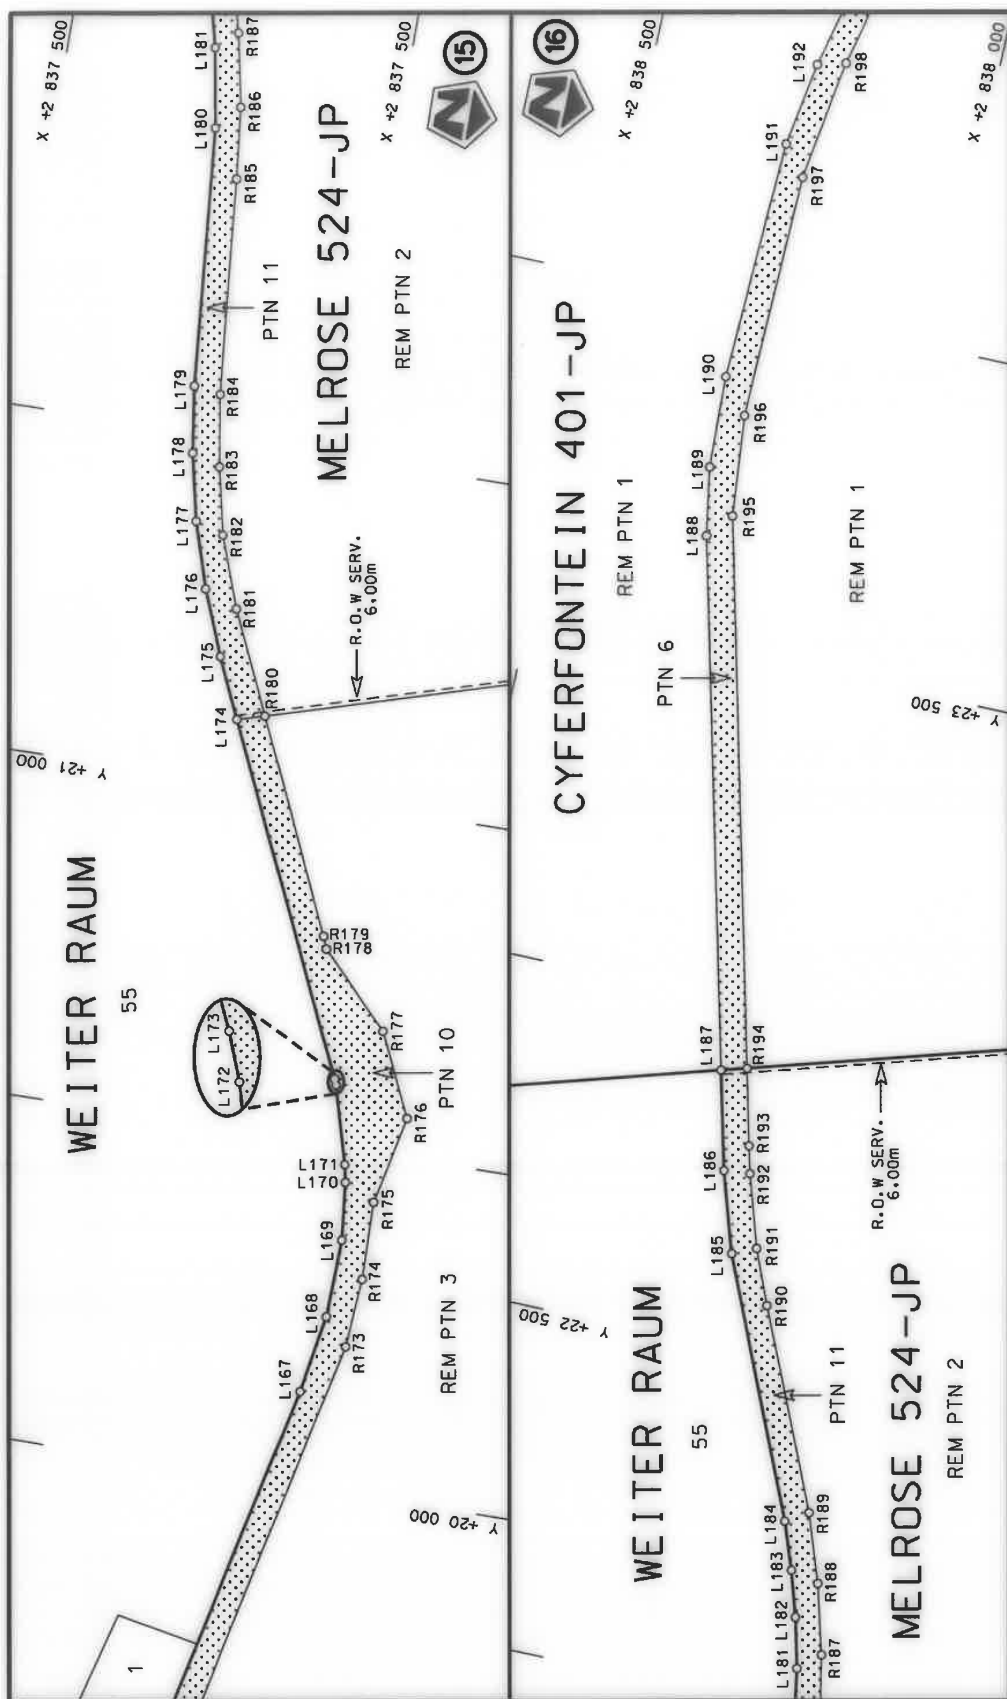


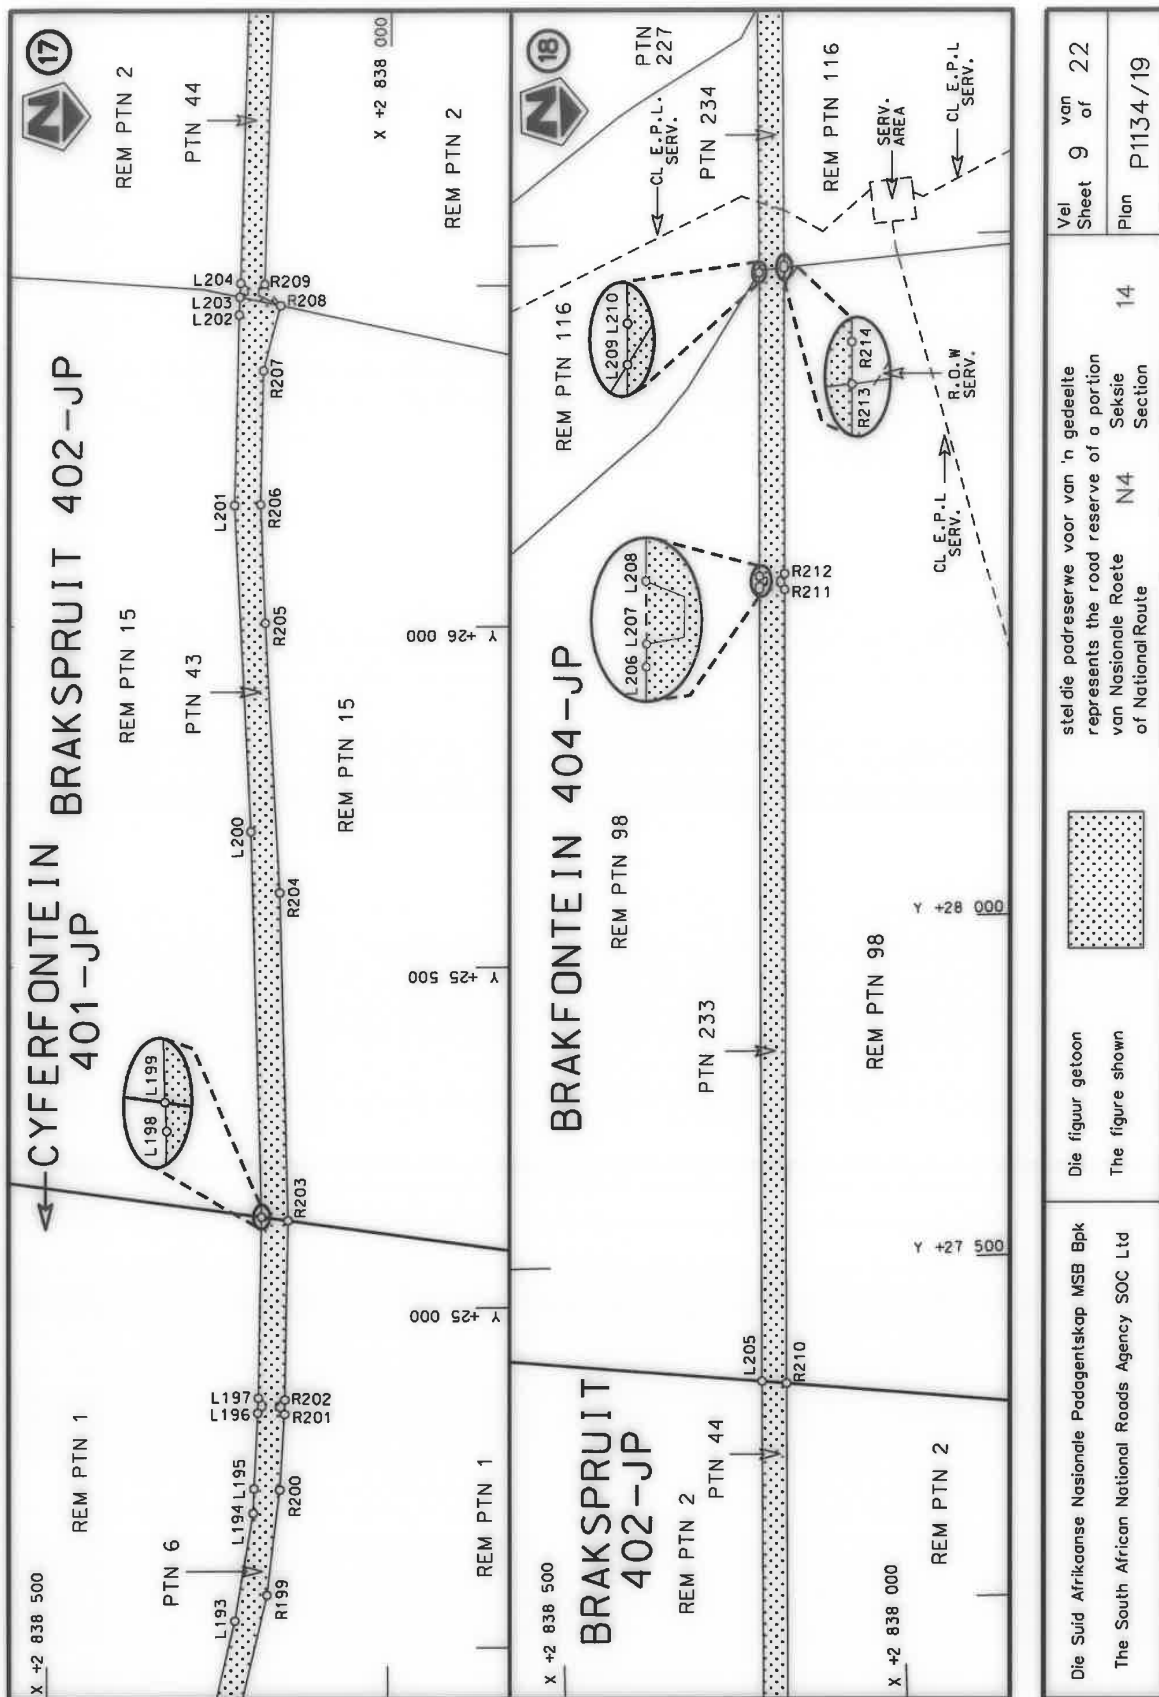

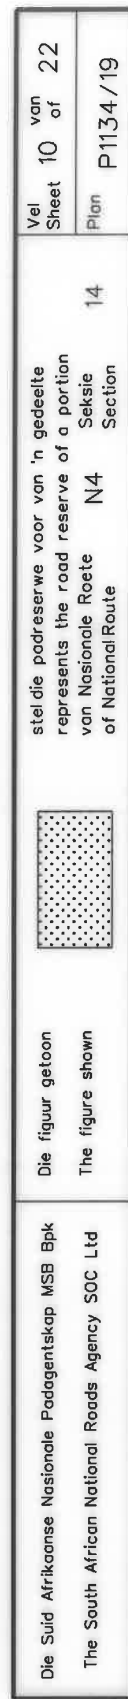


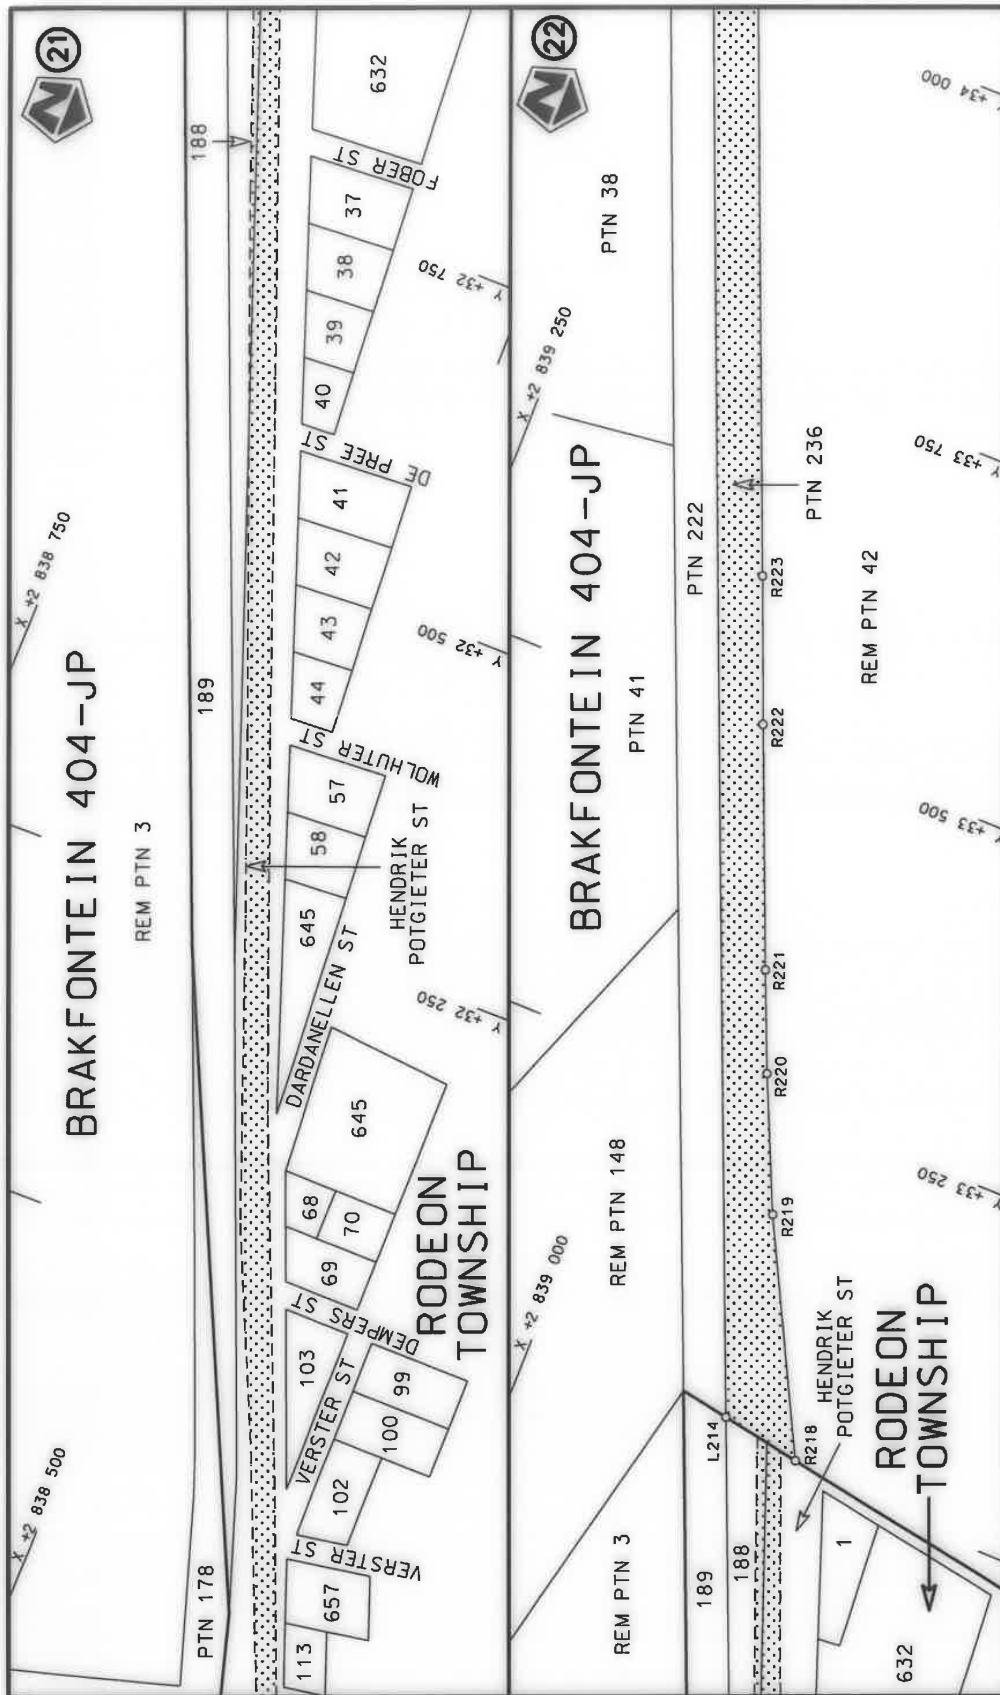


Die Suid Afrikaanse Nasionale Padagentskap MSB Bpk The South African National Roads Agency SOC Ltd	Die figuur getoon The figure shown	stel die padreserwe voor van 'n gedeelte represents the road reserve of a portion van Nasionale Roete of National Route	Vel Sheet Plan van 11 of 22 P1134/19
---	---------------------------------------	--	---

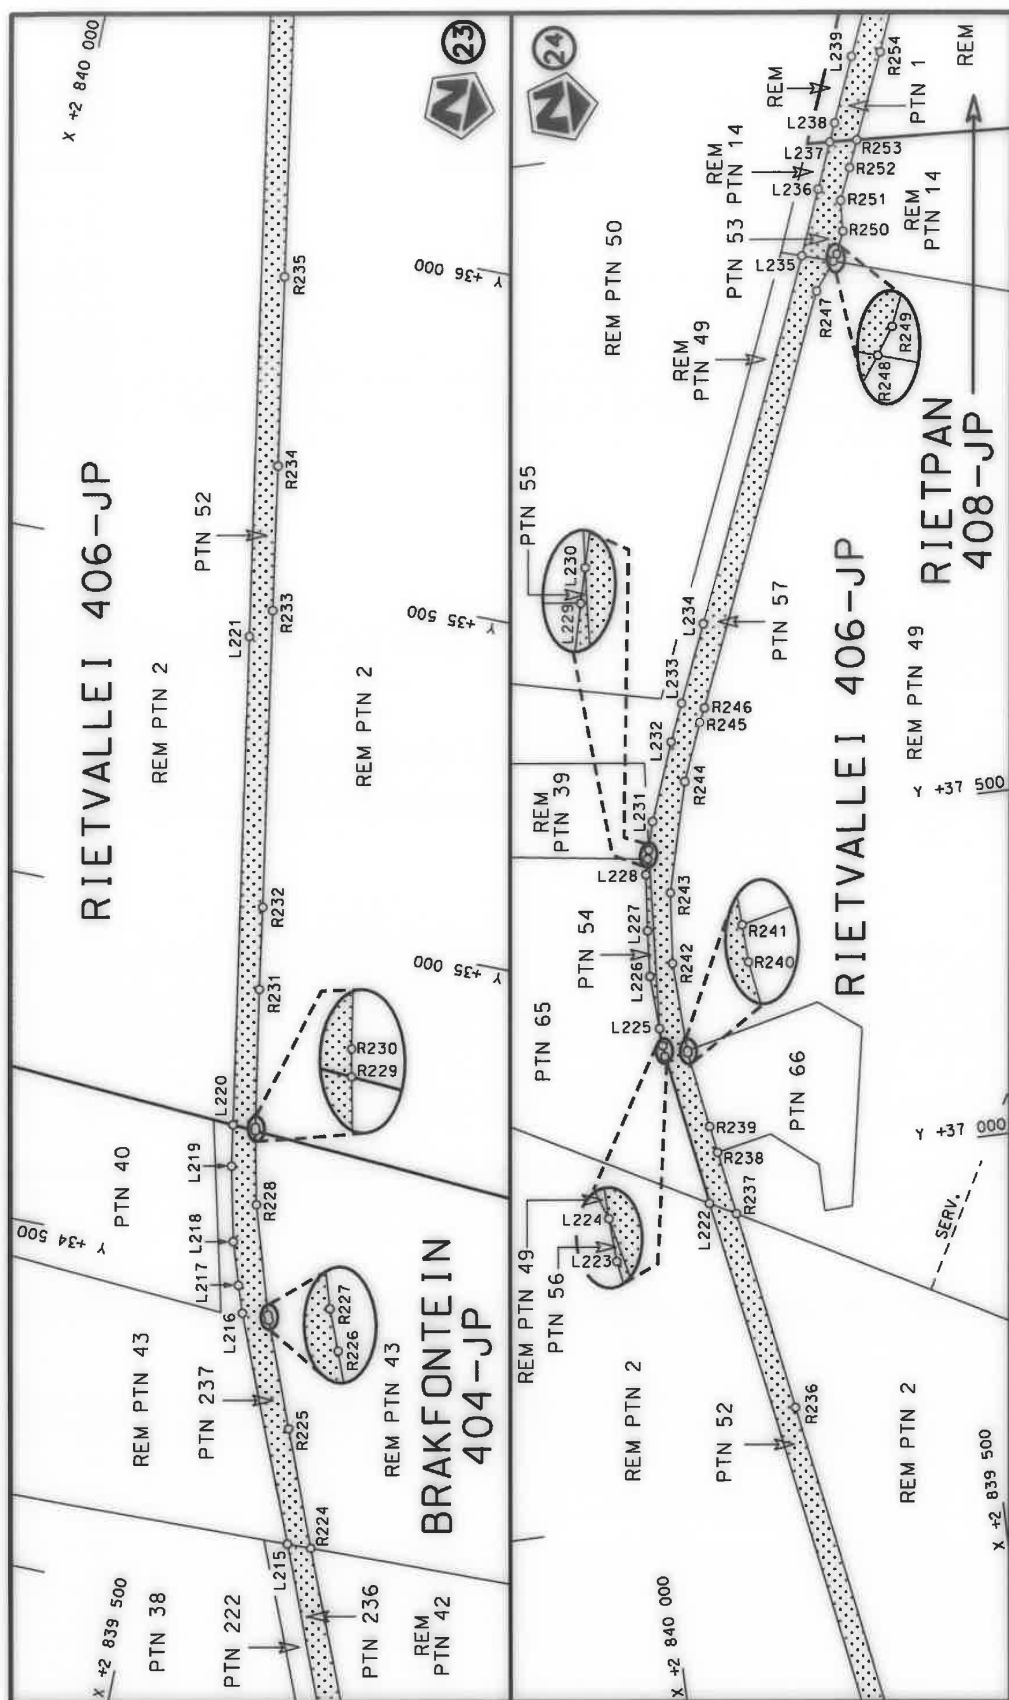


Die Suid Afrikaanse Nasionale Padagentskap MSB Bpk The South African National Roads Agency SOC Ltd	Die figuur getoon The figure shown	steldie padreserwe voor van 'n gedeelte represents the road reserve of a portion van Nasionale Roete N4 of National Route	Vel Sheet 12 of 22	Plan P1134/19	14 Seksie Section
---	---------------------------------------	--	--------------------------	------------------	-------------------------

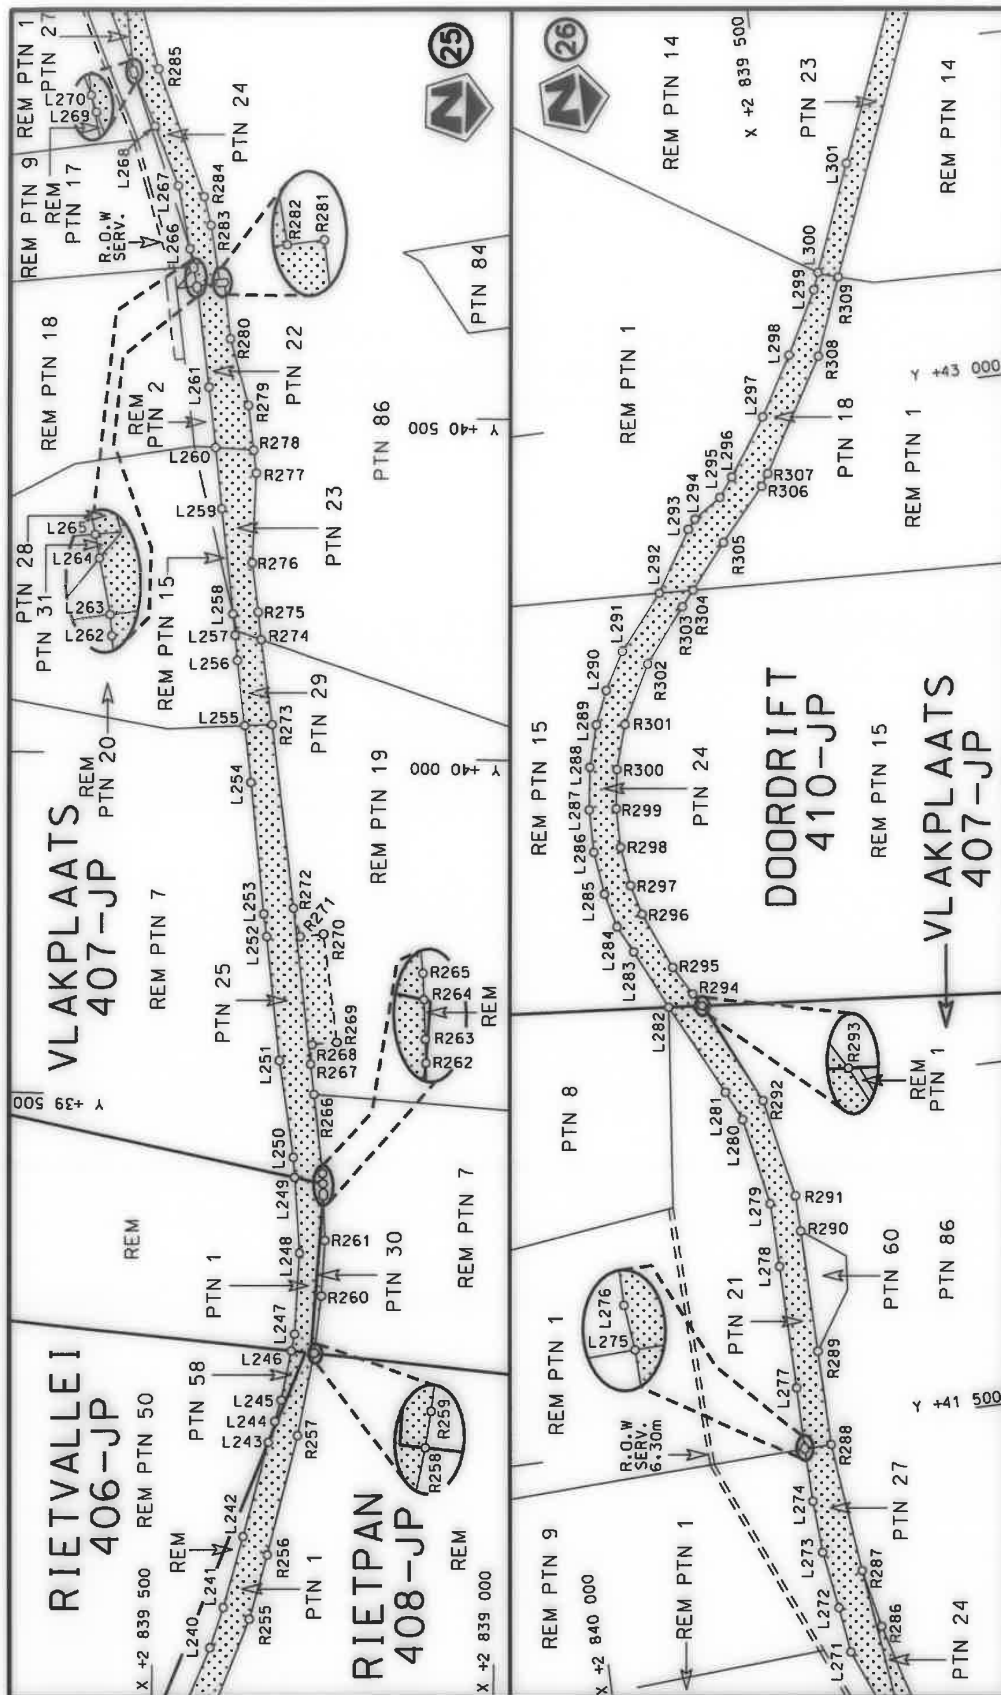


Die Suid Afrikaanse Nasionale Padogenskop MSB Bpk	Die figuur getoon		stelt die padreserwe voor van 'n gedeelte represents the road reserve of a portion	Vel Sheet	13 of	22
The South African National Roads Agency SOC Ltd	The figure shown		van Nasionale Roete of National Route	Plan	14	P1134/19

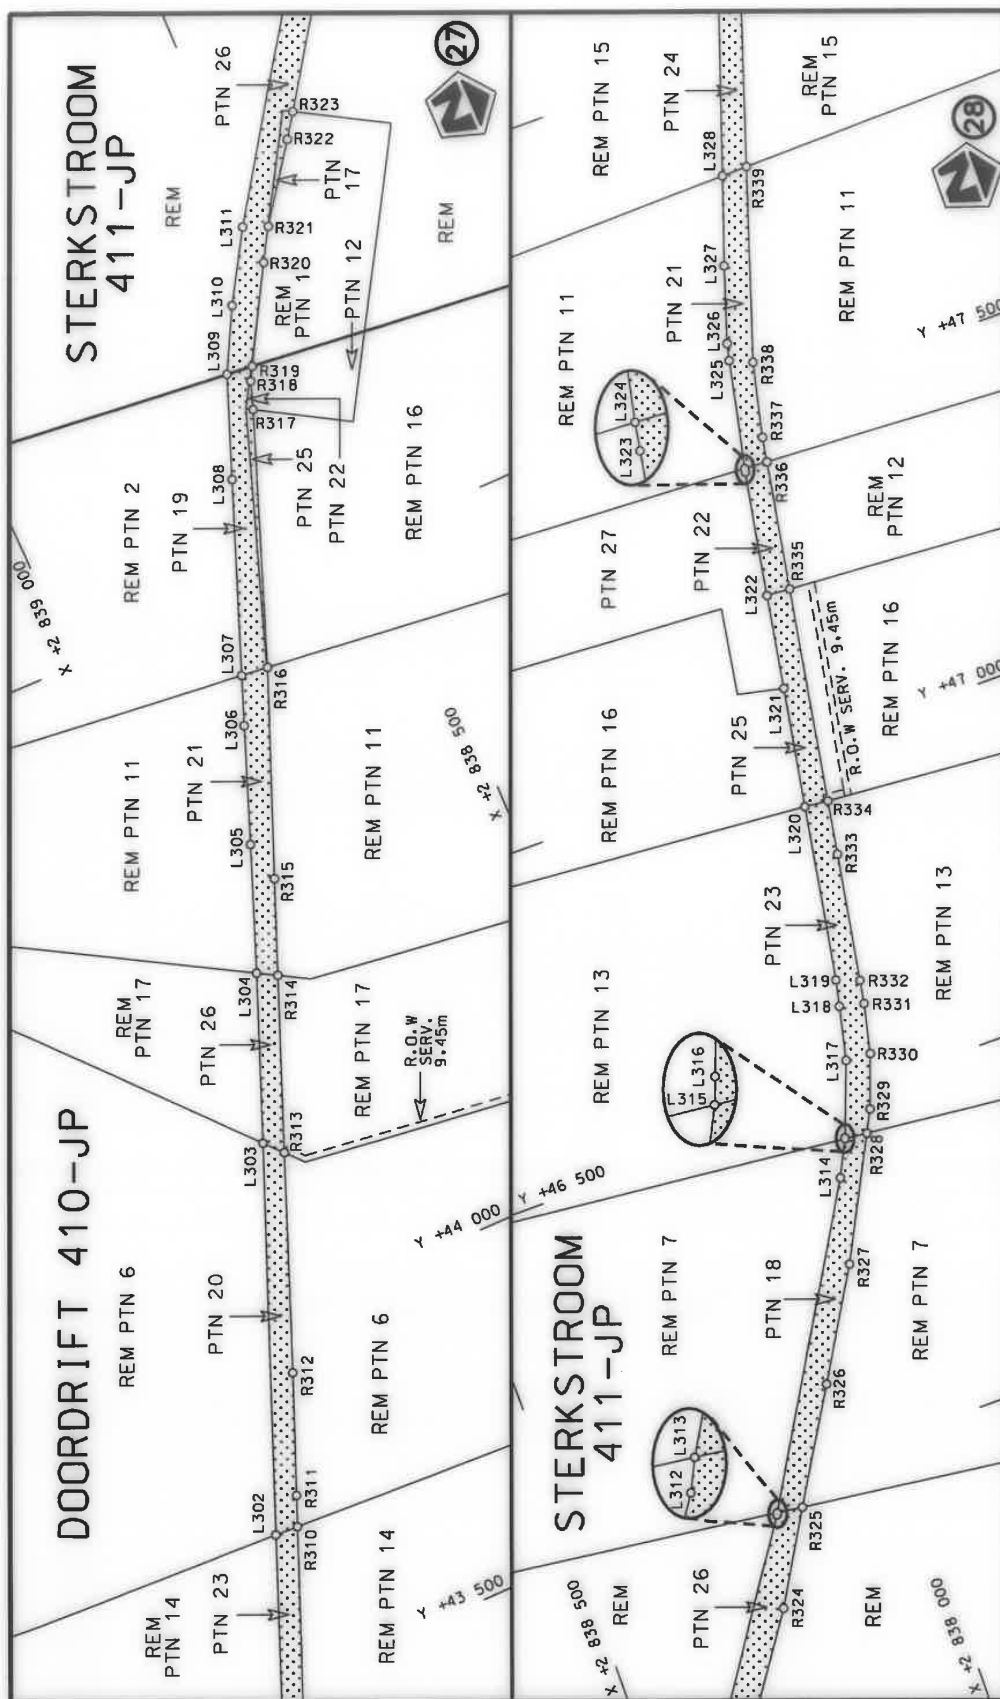

Die Suid Afrikaanse Nasionale Padagentskap WSB Bpk The South African National Roads Agency SOC Ltd	Die figuur getoon The figure shown	stel die padreserwe voor van 'n gedeelte represents the road reserve of a portion van Nasionale Roete N4 of National Route	Vel Sheet 14 of 22	Plan P1134/19
---	---	---	-------------------------------	--------------------------

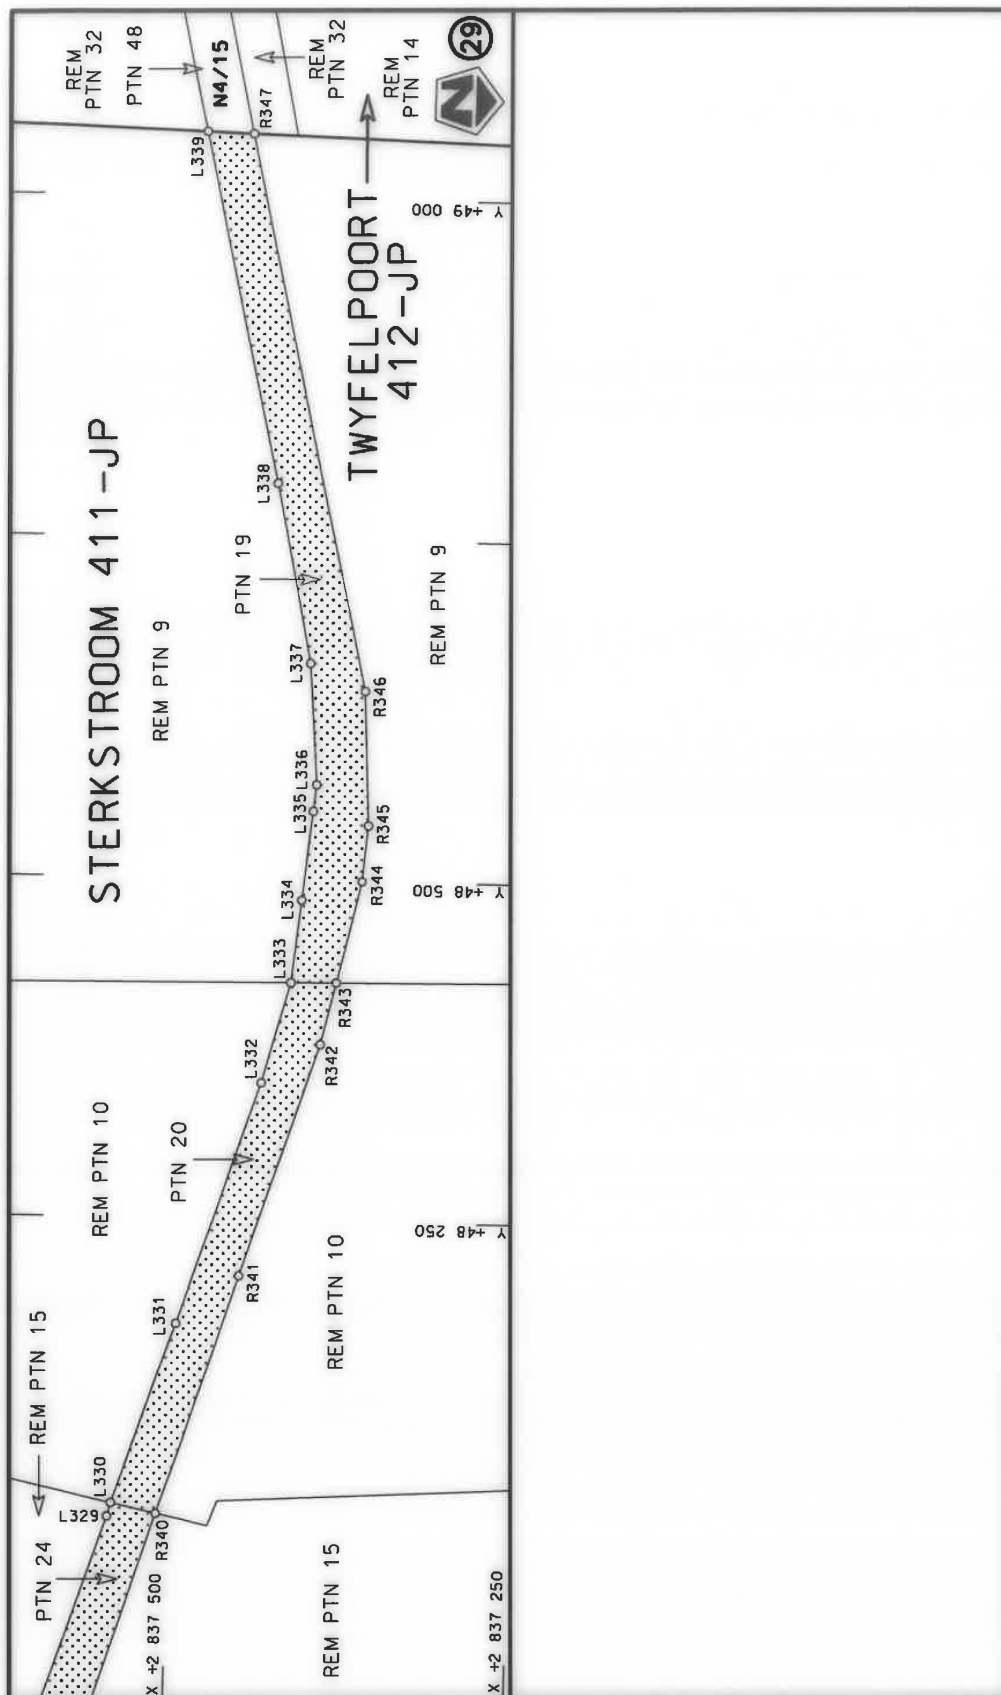

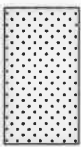Die Suid Afrikaanse Nasionale Padagentskap MSB Bpk The South African National Roads Agency SOC Ltd	Die figuur getoon The figure shown		stel die padreserwe voor van 'n gedeelte represents the road reserve of a portion van Nasionale Roete N4 of National Route	14	Vel Sheet 15 of 22 Plan P1134/19
---	---------------------------------------	---	---	----	--

PADRESERWE KOÖRDINATE / ROAD RESERVE CO-ORDINATES									
LINKERKANT/LEFT HAND SIDE					REGTERKANT/RIGHT HAND SIDE				
	Y		X	WG 27°		Y		X	
L1	-13 829.97	2	836 387.71		R1	-13 807.55	2	836 352.76	
L2	-13 605.57	2	836 415.05		R2	-13 686.11	2	836 367.80	
L3	-13 313.08	2	836 451.56		R3	-13 661.27	2	836 370.76	
L4	-13 278.82	2	836 460.82		R4	-13 312.73	2	836 414.34	
L5	-13 200.10	2	836 485.04		R5	-13 153.59	2	836 459.66	
L6	-13 135.49	2	836 517.55		R6	-13 063.10	2	836 501.38	
L7	-13 047.17	2	836 561.96		R7	-12 983.75	2	836 552.79	
L8	-13 012.70	2	836 596.14		R8	-12 864.50	2	836 642.35	
L9	-13 007.01	2	836 582.22		R9	-12 780.87	2	836 695.84	
L10	-12 974.97	2	836 605.10		R10	-12 715.59	2	836 726.27	
L11	-12 862.94	2	836 689.71		R11	-12 610.63	2	836 763.25	
L12	-12 762.58	2	836 746.02		R12	-12 560.00	2	836 771.20	
L13	-12 655.82	2	836 787.37		R13	-12 436.30	2	836 777.08	
L14	-12 518.16	2	836 815.55		R14	-12 428.74	2	836 777.44	
L15	-12 467.95	2	836 816.49		R15	-12 385.33	2	836 779.51	
L16	-12 404.39	2	836 817.89		R16	-12 318.17	2	836 777.12	
L17	-11 834.14	2	836 779.89		R17	-12 161.60	2	836 764.86	
L18	-11 756.67	2	836 774.94		R18	-11 980.88	2	836 752.95	
L19	-11 473.32	2	836 755.00		R19	-11 802.32	2	836 740.29	
L20	-10 839.28	2	836 754.50		R20	-11 801.53	2	836 740.33	
L21	-10 417.98	2	836 754.48		R21	-11 461.10	2	836 717.62	
L22	-10 057.93	2	836 754.04		R22	-10 814.84	2	836 717.64	
L23	-10 047.15	2	836 754.57		R23	-10 399.68	2	836 716.78	
L24	-10 004.77	2	836 805.06		R24	-10 034.37	2	836 716.41	
L25	-9 904.78	2	836 806.76		R25	-9 353.63	2	836 714.83	
L26	-9 867.12	2	836 753.67		R26	-9 021.05	2	836 713.77	
L27	-9 597.58	2	836 752.33		R27	-8 723.53	2	836 712.88	
L28	-9 317.60	2	836 751.64		R28	-8 417.79	2	836 711.84	
L29	-9 025.55	2	836 750.48		R29	-8 115.00	2	836 711.37	
L30	-8 727.47	2	836 750.00		R30	-8 078.10	2	836 710.78	
L31	-8 427.56	2	836 748.84		R31	-6 938.13	2	836 707.51	
L32	-8 117.32	2	836 748.22		R32	-5 316.60	2	836 702.73	
L33	-7 797.30	2	836 747.01		R33	-5 287.77	2	836 703.56	
L34	-7 475.36	2	836 746.33		R34	-5 210.73	2	836 702.42	
L35	-7 225.03	2	836 745.36		R35	-4 818.63	2	836 701.01	
L36	-6 845.73	2	836 744.09		R36	-4 762.42	2	836 687.65	
L37	-6 841.08	2	836 744.06		R37	-4 745.06	2	836 687.59	
L38	-5 200.23	2	836 739.50		R38	-4 702.51	2	836 700.60	
L39	-4 988.14	2	836 738.75		R39	-4 405.36	2	836 700.39	
L40	-4 060.11	2	836 738.25		R40	-4 047.72	2	836 701.01	
L41	-3 856.27	2	836 738.15		R41	-3 860.63	2	836 701.93	
L42	-3 676.87	2	836 727.90		R42	-3 722.59	2	836 696.22	
L43	-3 557.13	2	836 704.09		R43	-3 587.60	2	836 675.12	
L44	-3 499.73	2	836 691.88		R44	-3 295.77	2	836 603.59	
L45	-3 235.40	2	836 627.77		R45	-3 101.91	2	836 556.03	
L46	-3 148.71	2	836 607.28		R46	-2 961.10	2	836 552.24	
L47	-3 055.06	2	836 591.29		R47	-2 589.99	2	836 615.05	
L48	-2 939.77	2	836 591.86		R48	-2 562.57	2	836 620.17	
L49	-2 688.23	2	836 632.44		R49	-2 510.35	2	836 629.91	
L50	-2 550.11	2	836 660.00		R50	-2 378.54	2	836 639.33	
L51	-2 522.45	2	836 663.07		R51	-2 253.20	2	836 620.13	
Vel Sheet 16					Van of 22		P1134/19		

PADRESERWE KOÖRDINATE / ROAD RESERVE CO-ORDINATES									
LINKERKANT/LEFT HAND SIDE					REGTERKANT/RIGHT HAND SIDE				
	Y	X	WG 27°		Y	X			
L52	-2 485.75	2 836 668.48		R52	-2 164.81	2 836 596.89			
L53	-2 455.65	2 836 670.50		R53	-1 943.02	2 836 538.09			
L54	-2 350.03	2 836 673.50		R54	-1 252.83	2 836 356.15			
L55	-2 262.25	2 836 658.07		R55	-1 211.65	2 836 330.48			
L56	-2 248.01	2 836 654.99		R56	-1 214.53	2 836 313.12			
L57	-2 175.20	2 836 638.02		R57	-1 208.03	2 836 311.89			
L58	-2 162.25	2 836 634.33		R58	-1 190.58	2 836 308.37			
L59	-1 952.84	2 836 579.17		R59	-1 187.79	2 836 324.18			
L60	-1 196.61	2 836 379.58		R60	-1 141.81	2 836 326.91			
L61	-1 151.05	2 836 367.62		R61	- 712.81	2 836 213.99			
L62	- 703.28	2 836 250.15		R62	- 715.17	2 836 205.04			
L63	- 590.58	2 836 220.68		R63	- 403.70	2 836 124.04			
L64	- 424.99	2 836 177.31		R64	- 250.82	2 836 082.54			
L65	- 235.61	2 836 137.66		R65	- 151.17	2 836 065.92			
L66	- 141.58	2 836 102.31		R66	460.98	2 835 904.64			
L67	315.76	2 835 981.07		R67	534.26	2 835 891.60			
L68	483.38	2 835 937.66		R68	585.46	2 835 883.96			
L69	535.23	2 835 926.99		R69	891.07	2 835 838.40			
L70	573.35	2 835 923.63		R70	1 097.14	2 835 808.72			
L71	1 087.11	2 835 848.08		R71	1 181.43	2 835 797.61			
L72	1 182.91	2 835 834.43		R72	1 286.00	2 835 783.14			
L73	1 278.92	2 835 820.87		R73	1 353.67	2 835 779.11			
L74	1 296.06	2 835 819.04		R74	1 580.54	2 835 778.84			
L75	1 363.29	2 835 815.98		R75	1 759.56	2 835 779.19			
L76	1 609.26	2 835 815.79		R76	1 821.73	2 835 782.66			
L77	1 728.38	2 835 815.76		R77	1 887.20	2 835 793.55			
L78	1 789.30	2 835 816.27		R78	1 891.82	2 835 794.79			
L79	1 878.97	2 835 829.12		R79	1 933.95	2 835 804.70			
L80	2 386.74	2 835 949.66		R80	1 986.39	2 835 817.03			
L81	2 449.19	2 835 963.32		R81	2 218.10	2 835 870.88			
L82	2 517.61	2 835 975.10		R82	2 268.50	2 835 882.78			
L83	2 601.54	2 835 980.59		R83	2 460.44	2 835 928.13			
L84	2 612.26	2 835 979.37		R84	2 522.52	2 835 938.78			
L85	2 942.42	2 835 954.21		R85	2 593.02	2 835 942.98			
L86	3 024.03	2 835 957.65		R86	2 620.34	2 835 942.49			
L87	3 258.46	2 835 978.42		R87	2 943.94	2 835 916.79			
L88	3 275.79	2 835 979.96		R88	2 951.23	2 835 916.54			
L89	3 289.45	2 835 981.17		R89	3 271.49	2 835 942.99			
L90	3 378.79	2 835 987.50		R90	3 279.26	2 835 944.80			
L91	3 553.27	2 835 977.11		R91	3 334.98	2 835 949.26			
L92	3 584.12	2 835 959.20		R92	3 395.16	2 835 948.54			
L93	3 649.44	2 835 934.60		R93	3 451.84	2 835 945.54			
L94	3 931.93	2 835 806.09		R94	3 505.62	2 835 936.68			
L95	3 982.93	2 835 800.37		R95	3 552.92	2 835 926.50			
L96	3 985.09	2 835 806.78		R96	3 559.80	2 835 924.69			
L97	4 010.48	2 835 787.75		R97	3 585.84	2 835 916.18			
L98	4 050.73	2 835 751.53		R98	3 615.52	2 835 906.48			
L99	4 495.36	2 835 548.45		R99	3 671.61	2 835 884.77			
L100	4 512.43	2 835 540.65		R100	3 971.38	2 835 747.62			
L101	4 935.48	2 835 347.42		R101	4 463.20	2 835 522.61			
L102	4 998.85	2 835 325.76		R102	4 552.96	2 835 481.54			
					Vel Sheet	17	Van of	22	P1134/19

PADRESERWE KOÖRDINATE / ROAD RESERVE CO-ORDINATES									
LINKERKANT/LEFT HAND SIDE					REGTERKANT/RIGHT HAND SIDE				
	Y	X	WG 27°		Y	X			
L103	5 165.28	2 835 285.97		R103	4 823.82	2 835 357.62			
L104	5 223.96	2 835 281.58		R104	4 887.05	2 835 328.60			
L105	5 272.91	2 835 277.99		R105	5 058.21	2 835 268.37			
L106	5 386.39	2 835 283.44		R106	5 123.79	2 835 254.51			
L107	5 412.10	2 835 288.37		R107	5 236.82	2 835 242.97			
L108	5 574.00	2 835 326.77		R108	5 417.84	2 835 252.44			
L109	5 576.89	2 835 327.46		R109	5 591.32	2 835 293.95			
L110	6 505.72	2 835 638.64		R110	5 593.07	2 835 294.37			
L111	7 136.21	2 835 849.87		R111	5 593.77	2 835 294.21			
L112	7 517.83	2 835 977.72		R112	6 638.94	2 835 644.31			
L113	7 542.62	2 835 985.82		R113	7 269.56	2 835 855.55			
L114	8 209.17	2 836 208.85		R114	7 527.69	2 835 942.01			
L115	8 263.12	2 836 226.99		R115	7 549.74	2 835 949.47			
L116	8 378.02	2 836 265.47		R116	8 061.71	2 836 120.22			
L117	8 741.23	2 836 409.46		R117	8 207.21	2 836 171.31			
L118	8 776.69	2 836 437.71		R118	8 340.71	2 836 214.10			
L119	8 806.25	2 836 447.30		R119	8 423.07	2 836 242.24			
L120	8 812.82	2 836 449.43		R120	8 810.07	2 836 397.06			
L121	8 853.20	2 836 449.15		R121	8 810.94	2 836 397.41			
L122	9 296.40	2 836 567.90		R122	8 817.60	2 836 400.08			
L123	9 905.33	2 836 734.07		R123	9 301.84	2 836 532.80			
L124	10 022.04	2 836 753.85		R124	9 855.71	2 836 684.59			
L125	10 025.66	2 836 754.46		R125	10 027.49	2 836 718.71			
L126	10 105.73	2 836 758.99		R126	10 028.08	2 836 718.83			
L127	10 115.14	2 836 758.68		R127	10 083.59	2 836 721.72			
L128	10 185.92	2 836 756.31		R128	10 263.73	2 836 713.57			
L129	10 675.53	2 836 721.83		R129	11 194.97	2 836 649.89			
L130	11 796.21	2 836 642.89		R130	12 305.51	2 836 573.96			
L131	12 305.05	2 836 607.06		R131	12 311.92	2 836 568.88			
L132	12 352.61	2 836 603.71		R132	12 330.45	2 836 564.71			
L133	12 513.51	2 836 597.04		R133	12 330.83	2 836 564.63			
L134	12 522.04	2 836 597.74		R134	12 487.46	2 836 560.31			
L135	12 585.84	2 836 604.56		R135	12 665.21	2 836 581.14			
L136	12 653.20	2 836 616.71		R136	12 761.94	2 836 609.38			
L137	12 719.51	2 836 633.80		R137	12 814.45	2 836 624.71			
L138	12 803.42	2 836 660.28		R138	12 912.92	2 836 645.05			
L139	12 896.12	2 836 699.47		R139	13 103.88	2 836 704.84			
L140	13 088.70	2 836 759.07		R140	13 151.69	2 836 725.01			
L141	13 185.22	2 836 779.63		R141	13 219.86	2 836 747.61			
L142	13 210.45	2 836 787.58		R142	13 245.40	2 836 756.03			
L143	13 231.85	2 836 794.17		R143	13 400.13	2 836 807.53			
L144	13 475.93	2 836 870.12		R144	13 498.21	2 836 838.56			
L145	13 579.25	2 836 898.66		R145	13 628.92	2 836 870.07			
L146	13 655.54	2 836 912.92		R146	13 726.22	2 836 885.46			
L147	13 794.29	2 836 932.28		R147	15 243.84	2 837 092.02			
L148	15 217.90	2 837 124.47		R148	15 291.75	2 837 098.62			
L149	15 300.99	2 837 135.30		R149	15 524.31	2 837 128.09			
L150	15 452.84	2 837 156.15		R150	15 531.76	2 837 118.99			
L151	15 550.94	2 837 178.23		R151	15 568.19	2 837 073.19			
L152	15 649.84	2 837 191.98		R152	15 717.19	2 837 092.00			
L153	15 750.03	2 837 196.35		R153	15 716.69	2 837 143.62			
					Vel Sheet	18	Van of	22	P1134/19

PADRESERWE KOÖRDINATE / ROAD RESERVE CO-ORDINATES									
LINKERKANT/LEFT HAND SIDE					REGTERKANT/RIGHT HAND SIDE				
	Y	X	WG 27°			Y	X		
L154	15 959.44	2 837 224.55		R154	15 759.45	2 837 159.88			
L155	16 485.40	2 837 295.36		R155	15 949.69	2 837 185.54			
L156	16 502.52	2 837 297.65		R156	16 489.63	2 837 258.35			
L157	16 721.67	2 837 326.73		R157	16 508.14	2 837 260.85			
L158	16 796.62	2 837 332.98		R158	16 721.86	2 837 288.40			
L159	18 020.78	2 837 359.71		R159	16 796.17	2 837 294.81			
L160	18 267.83	2 837 373.98		R160	16 940.06	2 837 299.81			
L161	18 273.10	2 837 374.84		R161	17 119.36	2 837 303.79			
L162	18 945.33	2 837 502.38		R162	17 162.20	2 837 290.43			
L163	19 111.88	2 837 533.94		R163	17 187.97	2 837 290.99			
L164	19 135.89	2 837 536.00		R164	17 238.16	2 837 306.74			
L165	19 249.26	2 837 535.68		R165	17 287.21	2 837 308.85			
L166	19 347.58	2 837 522.85		R166	18 135.21	2 837 325.00			
L167	20 136.41	2 837 342.91		R167	18 261.62	2 837 336.95			
L168	20 251.03	2 837 322.58		R168	18 316.29	2 837 345.02			
L169	20 365.67	2 837 318.75		R169	18 955.58	2 837 467.49			
L170	20 450.29	2 837 327.11		R170	19 109.06	2 837 495.39			
L171	20 475.80	2 837 332.30		R171	19 246.05	2 837 497.41			
L172	20 588.87	2 837 363.71		R172	19 341.80	2 837 484.91			
L173	20 597.79	2 837 367.09		R173	20 211.87	2 837 287.94			
L174	21 095.68	2 837 593.54		R174	20 313.67	2 837 279.30			
L175	21 182.61	2 837 633.01		R175	20 428.06	2 837 280.89			
L176	21 277.04	2 837 670.97		R176	20 557.46	2 837 251.80			
L177	21 372.86	2 837 700.53		R177	20 678.19	2 837 308.17			
L178	21 470.82	2 837 721.97		R178	20 784.02	2 837 409.69			
L179	21 568.00	2 837 735.52		R179	20 802.09	2 837 416.60			
L180	21 945.74	2 837 767.48		R180	21 106.96	2 837 553.80			
L181	22 061.87	2 837 787.38		R181	21 255.50	2 837 620.65			
L182	22 135.04	2 837 805.56		R182	21 358.90	2 837 658.21			
L183	22 201.40	2 837 825.85		R183	21 456.79	2 837 679.82			
L184	22 269.75	2 837 850.72		R184	21 561.79	2 837 695.96			
L185	22 637.57	2 838 010.17		R185	21 877.16	2 837 723.67			
L186	22 754.49	2 838 047.14		R186	21 982.01	2 837 734.98			
L187	22 897.67	2 838 083.00		R187	22 088.82	2 837 756.14			
L188	23 659.05	2 838 271.76		R188	22 190.47	2 837 783.72			
L189	23 758.72	2 838 289.05		R189	22 289.47	2 837 818.39			
L190	23 893.08	2 838 294.89		R190	22 573.80	2 837 943.60			
L191	24 244.75	2 838 282.38		R191	22 652.95	2 837 976.11			
L192	24 367.84	2 838 262.69		R192	22 758.09	2 838 009.22			
L193	24 539.38	2 838 222.71		R193	22 797.62	2 838 019.28			
L194	24 697.52	2 838 196.17		R194	22 908.22	2 838 046.63			
L195	24 733.55	2 838 195.06		R195	23 695.57	2 838 241.35			
L196	24 844.90	2 838 189.80		R196	23 843.11	2 838 255.89			
L197	24 867.02	2 838 188.84		R197	24 201.89	2 838 248.04			
L198	25 132.98	2 838 184.66		R198	24 378.87	2 838 222.05			
L199	25 133.31	2 838 184.68		R199	24 577.01	2 838 175.95			
L200	25 699.00	2 838 201.37		R200	24 731.90	2 838 157.71			
L201	26 177.80	2 838 226.66		R201	24 843.32	2 838 151.14			
L202	26 456.92	2 838 220.97		R202	24 864.58	2 838 150.79			
L203	26 482.96	2 838 220.12		R203	25 127.87	2 838 146.76			
L204	26 503.30	2 838 219.07		R204	25 609.11	2 838 159.30			
					Vel Sheet	19	Van of	22	P1134/19

PADRESERWE KOÖRDINATE / ROAD RESERVE CO-ORDINATES									
LINKERKANT/LEFT HAND SIDE					REGTERKANT/RIGHT HAND SIDE				
	Y	X	WG 27°			Y	X		
L205	27 324.59	2 838 198.17		R205	26 004.87	2 838 181.16			
L206	28 487.02	2 838 168.60		R206	26 178.87	2 838 188.79			
L207	28 491.20	2 838 168.42		R207	26 375.03	2 838 185.10			
L208	28 505.85	2 838 168.08		R208	26 470.41	2 838 160.98			
L209	28 950.39	2 838 156.63		R209	26 501.79	2 838 183.79			
L210	28 951.12	2 838 156.61		R210	27 320.77	2 838 162.35			
L211	29 339.85	2 838 148.94		R211	28 485.50	2 838 131.86			
L212	29 528.49	2 838 145.22		R212	28 508.71	2 838 131.21			
L213	29 528.94	2 838 145.22		R213	28 956.80	2 838 119.92			
L214	33 023.85	2 838 846.85		R214	28 960.68	2 838 119.82			
L215	34 110.30	2 839 289.11		R215	29 405.84	2 838 111.09			
L216	34 430.03	2 839 420.26		R216	29 405.37	2 838 106.68			
L217	34 469.11	2 839 434.12		R217	29 529.31	2 838 107.54			
L218	34 530.36	2 839 454.37		R218	33 012.94	2 838 787.14			
L219	34 638.52	2 839 478.73		R219	33 175.03	2 838 869.33			
L220	34 698.43	2 839 488.86		R220	33 269.67	2 838 911.41			
L221	35 405.26	2 839 608.91		R221	33 340.00	2 838 940.48			
L222	36 954.65	2 839 873.46		R222	33 506.76	2 839 008.53			
L223	37 176.55	2 839 910.40		R223	33 607.91	2 839 049.07			
L224	37 192.49	2 839 911.26		R224	34 110.99	2 839 253.79			
L225	37 218.56	2 839 912.59		R225	34 276.45	2 839 321.16			
L226	37 296.20	2 839 916.75		R226	34 427.48	2 839 380.31			
L227	37 362.82	2 839 911.27		R227	34 434.79	2 839 383.31			
L228	37 445.17	2 839 903.39		R228	34 590.17	2 839 431.80			
L229	37 467.63	2 839 897.80		R229	34 696.33	2 839 454.83			
L230	37 480.36	2 839 894.53		R230	34 701.35	2 839 455.87			
L231	37 521.19	2 839 883.99		R231	34 900.79	2 839 490.84			
L232	37 633.70	2 839 842.54		R232	35 020.23	2 839 510.09			
L233	37 688.02	2 839 819.95		R233	35 449.44	2 839 583.52			
L234	37 799.53	2 839 773.69		R234	35 658.64	2 839 618.76			
L235	38 315.81	2 839 561.88		R235	35 932.07	2 839 665.53			
L236	38 409.94	2 839 525.84		R236	36 640.95	2 839 786.83			
L237	38 475.94	2 839 499.96		R237	36 934.51	2 839 836.54			
L238	38 502.94	2 839 489.35		R238	37 027.33	2 839 852.08			
L239	38 596.05	2 839 452.78		R239	37 066.61	2 839 858.66			
L240	38 688.62	2 839 415.56		R240	37 177.73	2 839 876.40			
L241	38 748.15	2 839 396.78		R241	37 181.19	2 839 876.54			
L242	38 853.23	2 839 369.93		R242	37 310.84	2 839 881.61			
L243	38 992.65	2 839 335.55		R243	37 414.18	2 839 871.47			
L244	39 023.51	2 839 326.96		R244	37 573.34	2 839 829.92			
L245	39 054.85	2 839 318.45		R245	37 656.71	2 839 797.22			
L246	39 127.47	2 839 305.64		R246	37 676.86	2 839 787.90			
L247	39 152.20	2 839 301.31		R247	38 261.58	2 839 546.71			
L248	39 271.68	2 839 296.38		R248	38 301.93	2 839 516.60			
L249	39 382.55	2 839 305.89		R249	38 311.79	2 839 510.09			
L250	39 411.92	2 839 308.54		R250	38 343.80	2 839 496.87			
L251	39 553.59	2 839 331.23		R251	38 388.91	2 839 494.73			
L252	39 735.34	2 839 352.97		R252	38 434.91	2 839 475.52			
L253	39 768.27	2 839 358.13		R253	38 473.83	2 839 459.68			
L254	39 960.96	2 839 380.97		R254	38 597.17	2 839 409.34			
L255	40 044.16	2 839 391.75		R255	38 731.85	2 839 358.45			
					Vel Sheet	20	Van of	22	P1134/19

PADRESERWE KOÖRDINATE / ROAD RESERVE CO-ORDINATES									
LINKERKANT/LEFT HAND SIDE					REGTERKANT/RIGHT HAND SIDE				
	Y		X	WG 27°		Y		X	
L256	40 139.51	2	839 404.79		R256	38 826.98	2	839 333.99	
L257	40 176.58	2	839 408.87		R257	39 003.13	2	839 294.07	
L258	40 207.63	2	839 412.58		R258	39 124.39	2	839 271.26	
L259	40 361.68	2	839 432.38		R259	39 125.23	2	839 271.14	
L260	40 451.12	2	839 443.77		R260	39 208.98	2	839 262.68	
L261	40 539.51	2	839 455.35		R261	39 290.60	2	839 259.36	
L262	40 684.22	2	839 476.03		R262	39 355.85	2	839 262.86	
L263	40 687.24	2	839 476.32		R263	39 360.22	2	839 263.06	
L264	40 712.78	2	839 481.72		R264	39 374.11	2	839 263.80	
L265	40 715.69	2	839 482.34		R265	39 388.98	2	839 264.64	
L266	40 741.57	2	839 487.82		R266	39 504.83	2	839 279.35	
L267	40 833.70	2	839 507.12		R267	39 549.24	2	839 285.28	
L268	40 920.50	2	839 542.94		R268	39 577.65	2	839 283.64	
L269	40 996.13	2	839 575.26		R269	39 582.65	2	839 248.03	
L270	41 002.25	2	839 577.37		R270	39 741.15	2	839 269.93	
L271	41 166.42	2	839 645.94		R271	39 736.27	2	839 304.61	
L272	41 233.17	2	839 654.97		R272	39 777.77	2	839 315.82	
L273	41 317.09	2	839 669.06		R273	40 046.62	2	839 351.75	
L274	41 393.39	2	839 673.76		R274	40 170.72	2	839 370.97	
L275	41 470.95	2	839 675.92		R275	40 211.15	2	839 376.08	
L276	41 473.05	2	839 676.17		R276	40 283.23	2	839 386.36	
L277	41 561.71	2	839 676.62		R277	40 414.71	2	839 383.29	
L278	41 741.78	2	839 678.68		R278	40 448.53	2	839 387.99	
L279	41 835.03	2	839 681.37		R279	40 513.83	2	839 397.07	
L280	41 962.84	2	839 705.94		R280	40 610.89	2	839 425.49	
L281	42 005.73	2	839 725.69		R281	40 693.21	2	839 436.34	
L282	42 139.79	2	839 791.78		R282	40 692.19	2	839 443.11	
L283	42 226.91	2	839 833.18		R283	40 776.66	2	839 458.12	
L284	42 266.68	2	839 852.36		R284	40 818.42	2	839 468.71	
L285	42 316.73	2	839 864.85		R285	41 004.20	2	839 539.62	
L286	42 379.57	2	839 872.69		R286	41 198.16	2	839 595.93	
L287	42 442.24	2	839 871.97		R287	41 282.68	2	839 614.50	
L288	42 504.36	2	839 863.15		R288	41 472.32	2	839 636.35	
L289	42 564.84	2	839 846.12		R289	41 611.44	2	839 639.06	
L290	42 612.97	2	839 825.76		R290	41 789.77	2	839 642.15	
L291	42 667.46	2	839 794.43		R291	41 842.12	2	839 643.23	
L292	42 744.85	2	839 730.92		R292	41 986.70	2	839 673.03	
L293	42 832.33	2	839 677.70		R293	42 135.87	2	839 743.90	
L294	42 846.13	2	839 666.25		R294	42 155.04	2	839 755.22	
L295	42 873.01	2	839 626.26		R295	42 197.19	2	839 778.83	
L296	42 900.81	2	839 605.37		R296	42 280.41	2	839 814.04	
L297	42 982.46	2	839 550.07		R297	42 324.32	2	839 825.65	
L298	43 067.52	2	839 500.33		R298	42 381.62	2	839 832.77	
L299	43 158.12	2	839 453.02		R299	42 438.93	2	839 832.27	
L300	43 182.30	2	839 443.69		R300	42 495.97	2	839 824.03	
L301	43 336.22	2	839 382.59		R301	42 559.92	2	839 804.45	
L302	43 708.79	2	839 234.48		R302	42 644.49	2	839 760.37	
L303	44 243.87	2	839 021.57		R303	42 721.12	2	839 700.14	
L304	44 476.76	2	838 930.59		R304	42 742.99	2	839 682.02	
L305	44 653.37	2	838 863.73		R305	42 807.00	2	839 628.90	
L306	44 817.17	2	838 802.67		R306	42 881.66	2	839 563.67	
					Vel 21 Van of 22 P1134/19				

PADRESERWE KOÖRDINATE / ROAD RESERVE CO-ORDINATES									
LINKERKANT/LEFT HAND SIDE					REGTERKANT/RIGHT HAND SIDE				
	Y		X	WG 27°		Y		X	
L307	44 886.19	2	838 776.64		R307	42 899.29	2	839 552.82	
L308	45 155.25	2	838 675.11		R308	43 060.43	2	839 458.39	
L309	45 299.98	2	838 620.75		R309	43 172.15	2	839 414.76	
L310	45 389.35	2	838 573.90		R310	43 707.30	2	839 201.37	
L311	45 488.82	2	838 513.80		R311	43 750.00	2	839 184.11	
L312	45 952.42	2	838 201.78		R312	43 917.45	2	839 117.13	
L313	45 955.37	2	838 200.35		R313	44 218.86	2	838 998.88	
L314	46 386.57	2	837 945.75		R314	44 461.16	2	838 903.40	
L315	46 438.33	2	837 919.71		R315	44 593.42	2	838 851.34	
L316	46 439.55	2	837 919.25		R316	44 881.74	2	838 736.67	
L317	46 545.88	2	837 879.12		R317	45 236.97	2	838 606.01	
L318	46 623.98	2	837 861.69		R318	45 276.66	2	838 592.80	
L319	46 662.13	2	837 853.16		R319	45 295.78	2	838 582.10	
L320	46 917.07	2	837 809.92		R320	45 428.55	2	838 505.77	
L321	47 090.89	2	837 780.28		R321	45 474.32	2	838 478.47	
L322	47 227.55	2	837 757.25		R322	45 580.31	2	838 403.17	
L323	47 408.60	2	837 725.83		R323	45 614.41	2	838 379.73	
L324	47 413.74	2	837 724.90		R324	45 820.25	2	838 239.25	
L325	47 570.55	2	837 692.96		R325	45 950.52	2	838 162.53	
L326	47 595.06	2	837 687.54		R326	46 108.81	2	838 067.80	
L327	47 703.76	2	837 653.15		R327	46 262.88	2	837 975.83	
L328	47 828.73	2	837 611.01		R328	46 434.87	2	837 886.17	
L329	48 030.06	2	837 544.14		R329	46 466.58	2	837 869.78	
L330	48 040.04	2	837 541.53		R330	46 543.14	2	837 841.84	
L331	48 172.80	2	837 497.37		R331	46 615.64	2	837 825.44	
L332	48 350.80	2	837 438.22		R332	46 649.48	2	837 819.74	
L333	48 424.72	2	837 418.51		R333	46 835.09	2	837 788.50	
L334	48 485.31	2	837 412.16		R334	46 913.50	2	837 775.31	
L335	48 550.81	2	837 405.24		R335	47 225.18	2	837 722.89	
L336	48 570.29	2	837 403.27		R336	47 411.97	2	837 691.15	
L337	48 659.27	2	837 410.19		R337	47 447.98	2	837 685.02	
L338	48 790.83	2	837 437.70		R338	47 556.48	2	837 660.72	
L339	49 047.35	2	837 497.02		R339	47 829.42	2	837 573.22	
					R340	48 032.84	2	837 508.39	
					R341	48 208.73	2	837 451.22	
					R342	48 379.73	2	837 395.67	
					R343	48 425.22	2	837 385.21	
					R344	48 499.98	2	837 368.24	
					R345	48 541.00	2	837 364.51	
					R346	48 639.58	2	837 369.56	
					R347	49 046.46	2	837 462.44	
</									

DEPARTMENT OF TRANSPORT

NO. 1060

20 October 2021

**THE SOUTH AFRICAN NATIONAL ROADS
AGENCY SOC LIMITED**

Registration No: 1998/009584/30

DECLARATION AMENDMENT OF NATIONAL ROAD N2 SECTION 25

AMENDMENT OF DECLARATION No. 377 OF 2018.

By virtue of section 40(1)(b) of The South African National Roads Agency Limited and National Roads Act 1998 (Act No. 7 of 1998), I hereby amend Declaration No. 377 of 2018 by substituting it in its entirety with the accompanying sheets 1 to 46 of Plan No. P1120/18.

(National Road N2 Section 25: Isipingo - Mt Edgecombe)



MINISTER OF TRANSPORT

DEPARTEMENT VAN VERVOER

NO. 1060

20 Oktober 2021

**DIE SUID-AFRIKAANSE NASIONALE
PADAGENTSKAP MSB BEPERK**

Registrasie No: 1998/009584/30


VERKLARING WYSIGING VAN NASIONALE PAD N2 SEKSIE 25


WYSIGING VAN VERKLARING No. 377 VAN 2018.


Kragtens Artikel 40(1)(b) van die Suid Afrikaanse Nasionale Padagentskap Beperk en Nasionale Paaie Wet 1998 (Wet No.7 van 1998), wysig ek hiermee Verklaring No. 377 van 2018 deur dit in sy geheel te vervang, met meegaande velle 1 tot 46 van Plan No. P1120/18.

(Nasionale Pad N2 Seksie 25: Isipingo - Mt Edgecombe)


MINISTER VAN VERVOER

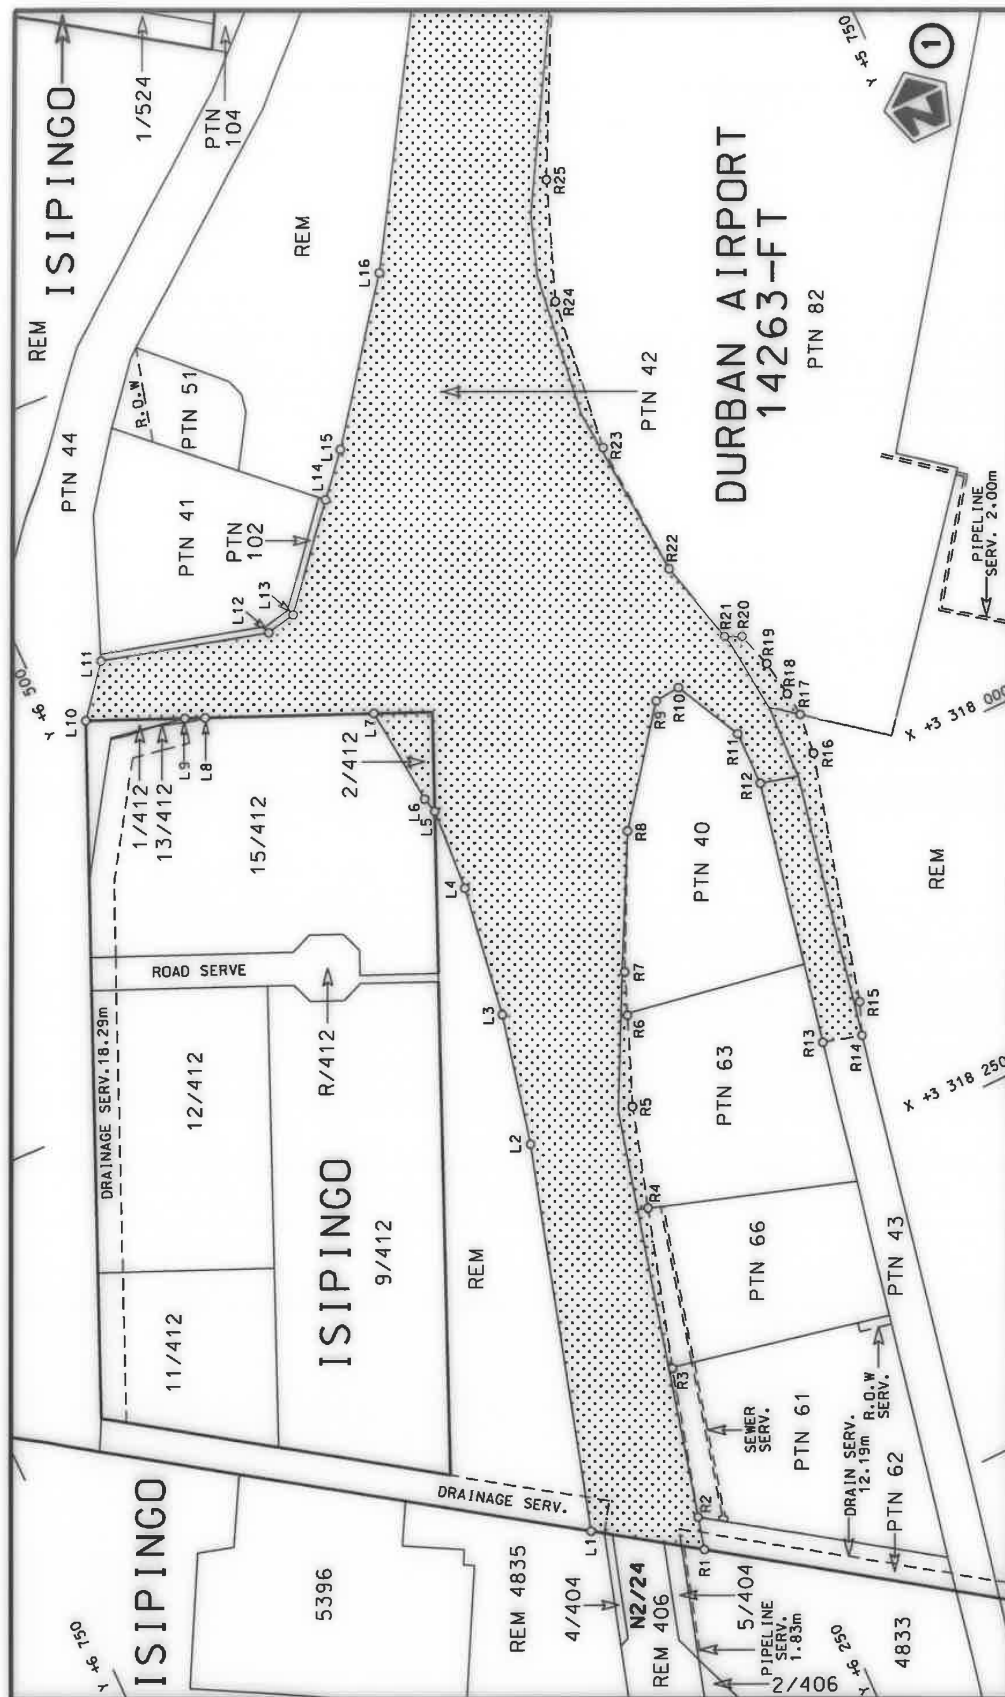

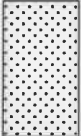Die Suid Afrikaanse Nasionale Padagentskap MSB Bpk The South African National Roads Agency SOC Ltd	Die figuur getoon The figure shown		stel die padreserwe voor van 'n gedeelte represents the road reserve of a portion van Nasionale Roete of National Route
	Vel Sheet	1 of	46
	Plan	25	P1120/18

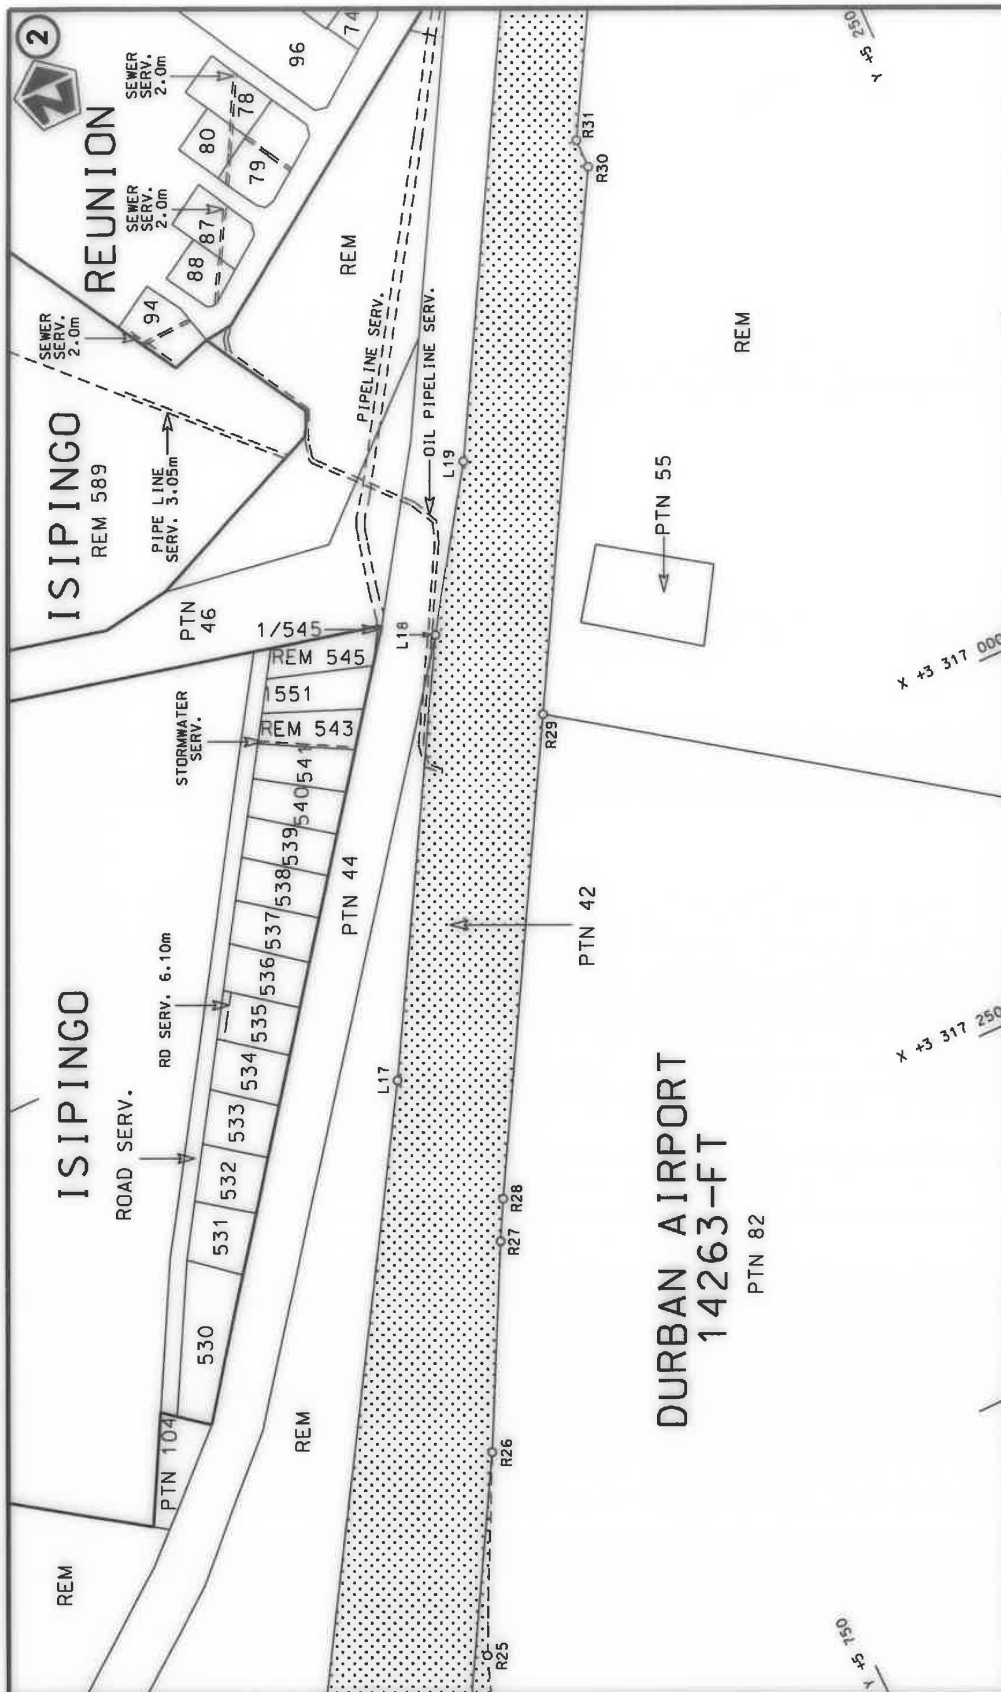

Die Suid Afrikaanse Nasionale Padagentskap MSB Bpk	Die figuur getoon		stel die padreserwe voor van 'n gedeelte represents the road reserve of a portion van Nasionale Roete N2 of National Route	Vel Sheet 2 of 46
The South African National Roads Agency SOC Ltd	The figure shown		25	Plan P1120/18

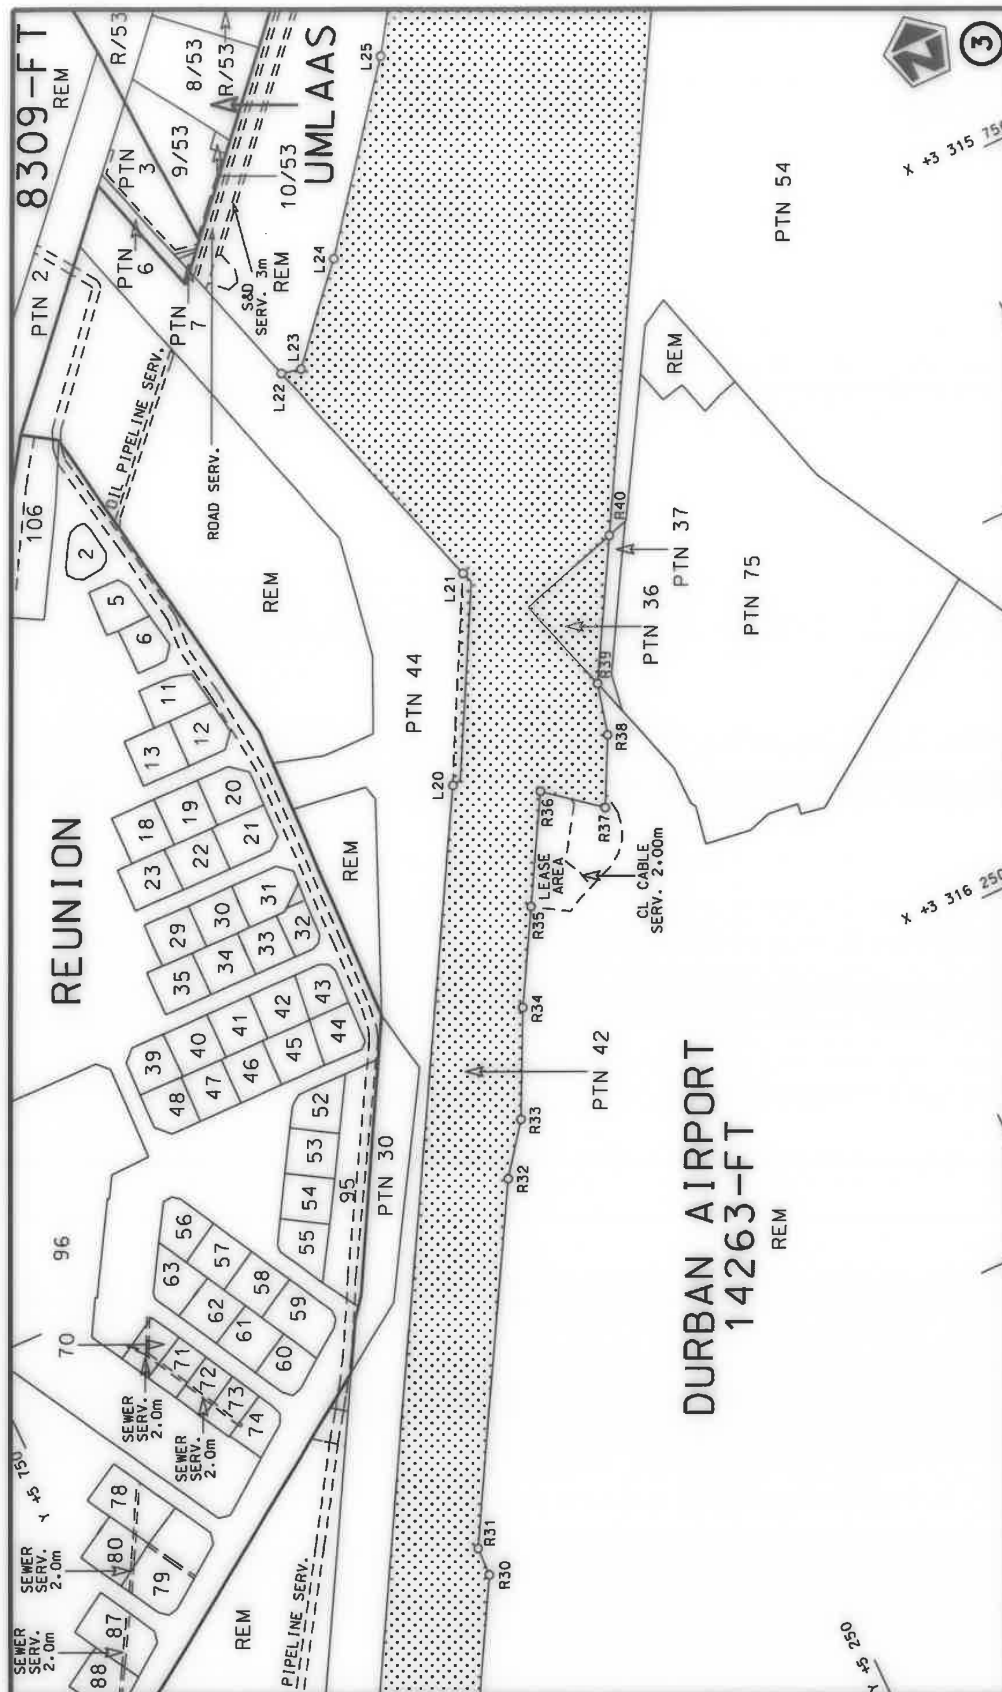

Die Suid Afrikaanse Nasionale Padagentskap MSB Bpk The South African National Roads Agency SOC Ltd	Die figuur getoon The figure shown		stel die padreserwe voor van 'n gedeelte represents the road reserve of a portion van Nasionale Roete N2 of National Route	Vel Sheet 3 of 46 Plan P1120/18
---	---------------------------------------	--	---	---------------------------------------

CONTINUES ON PAGE 130 OF BOOK 2

Printed by and obtainable from the Government Printer, Bosman Street, Private Bag X85, Pretoria, 0001
Contact Centre Tel: 012-748 6200. eMail: info.egazette@gpw.gov.za
Publications: Tel: (012) 748 6053, 748 6061, 748 6065



Government Gazette Staatskoerant

REPUBLIC OF SOUTH AFRICA
REPUBLIEK VAN SUID AFRIKA

Vol. 676

20

October
Oktober

2021

No. 45336

PART 2 OF 2

N.B. The Government Printing Works will not be held responsible for the quality of "Hard Copies" or "Electronic Files" submitted for publication purposes

ISSN 1682-5845




9 771682 584003



4 5 3 3 6



AIDS HELPLINE: 0800-0123-22 Prevention is the cure

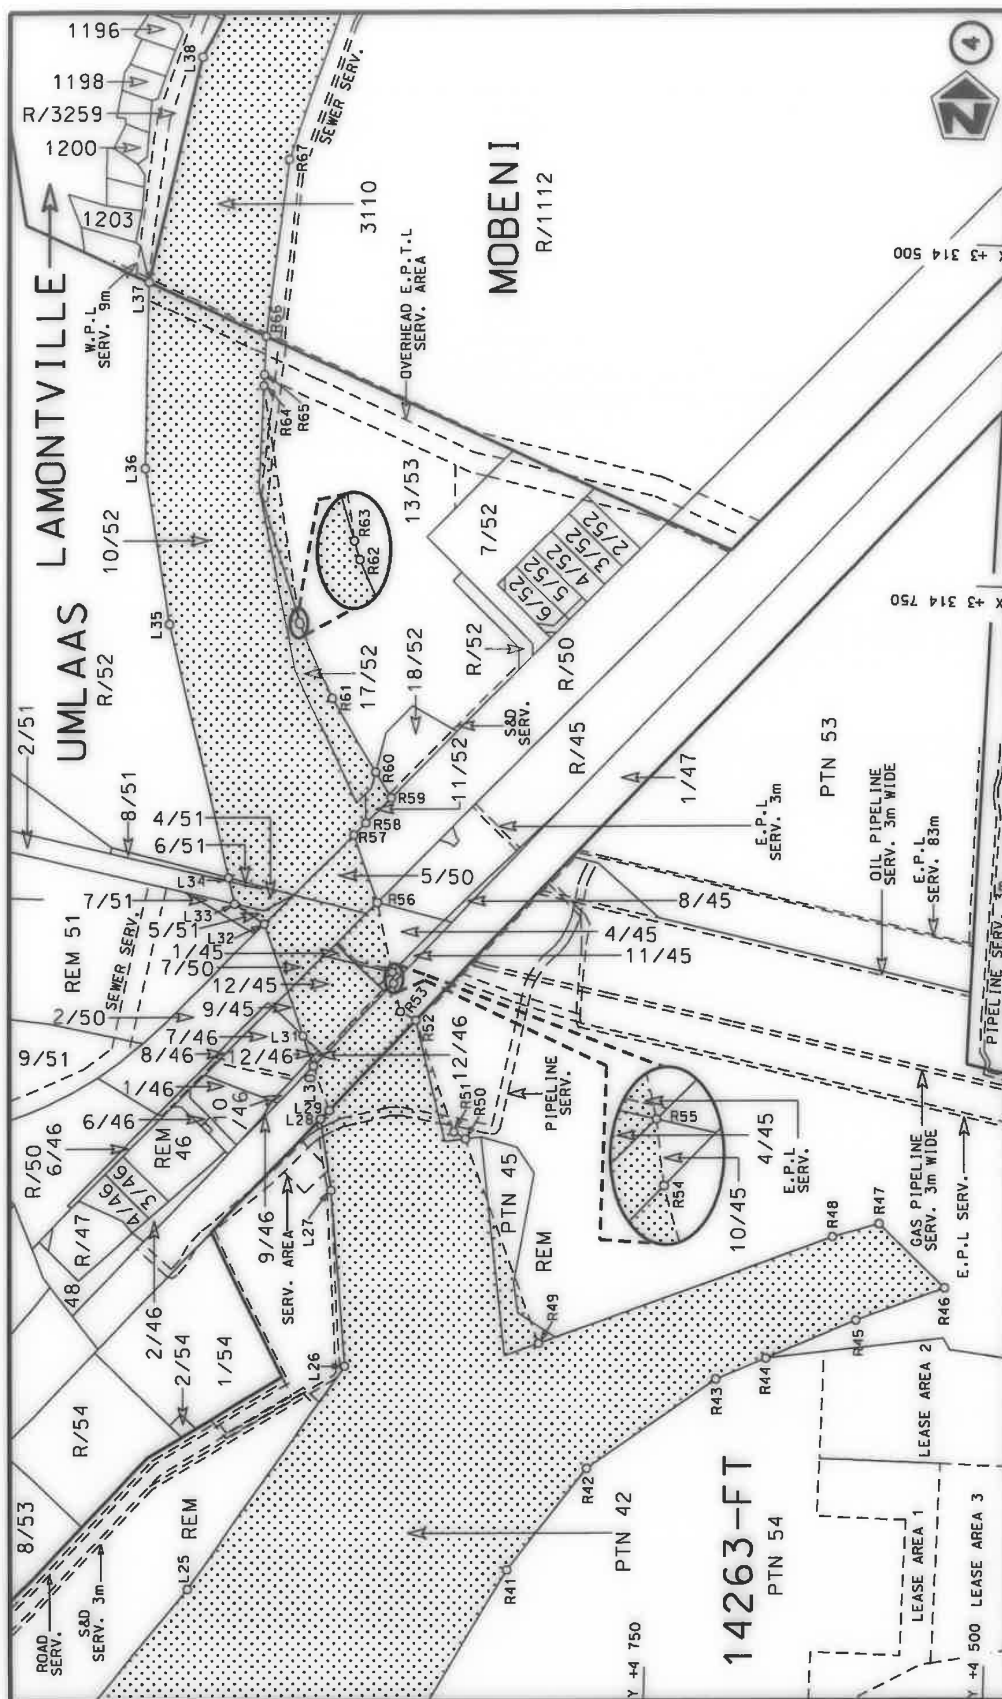

Vel
Sheet 4
of 46


Plan
P1120/18

stelt die padreserwe voor van 'n gedeelte
represents the road reserve of a portion
van Nasionale Roete N2
of National Route




Die figuur getoon
The figure shown

Die Suid Afrikaanse Nasionale Padagentskap MSB Bpk
The South African National Roads Agency SOC Ltd

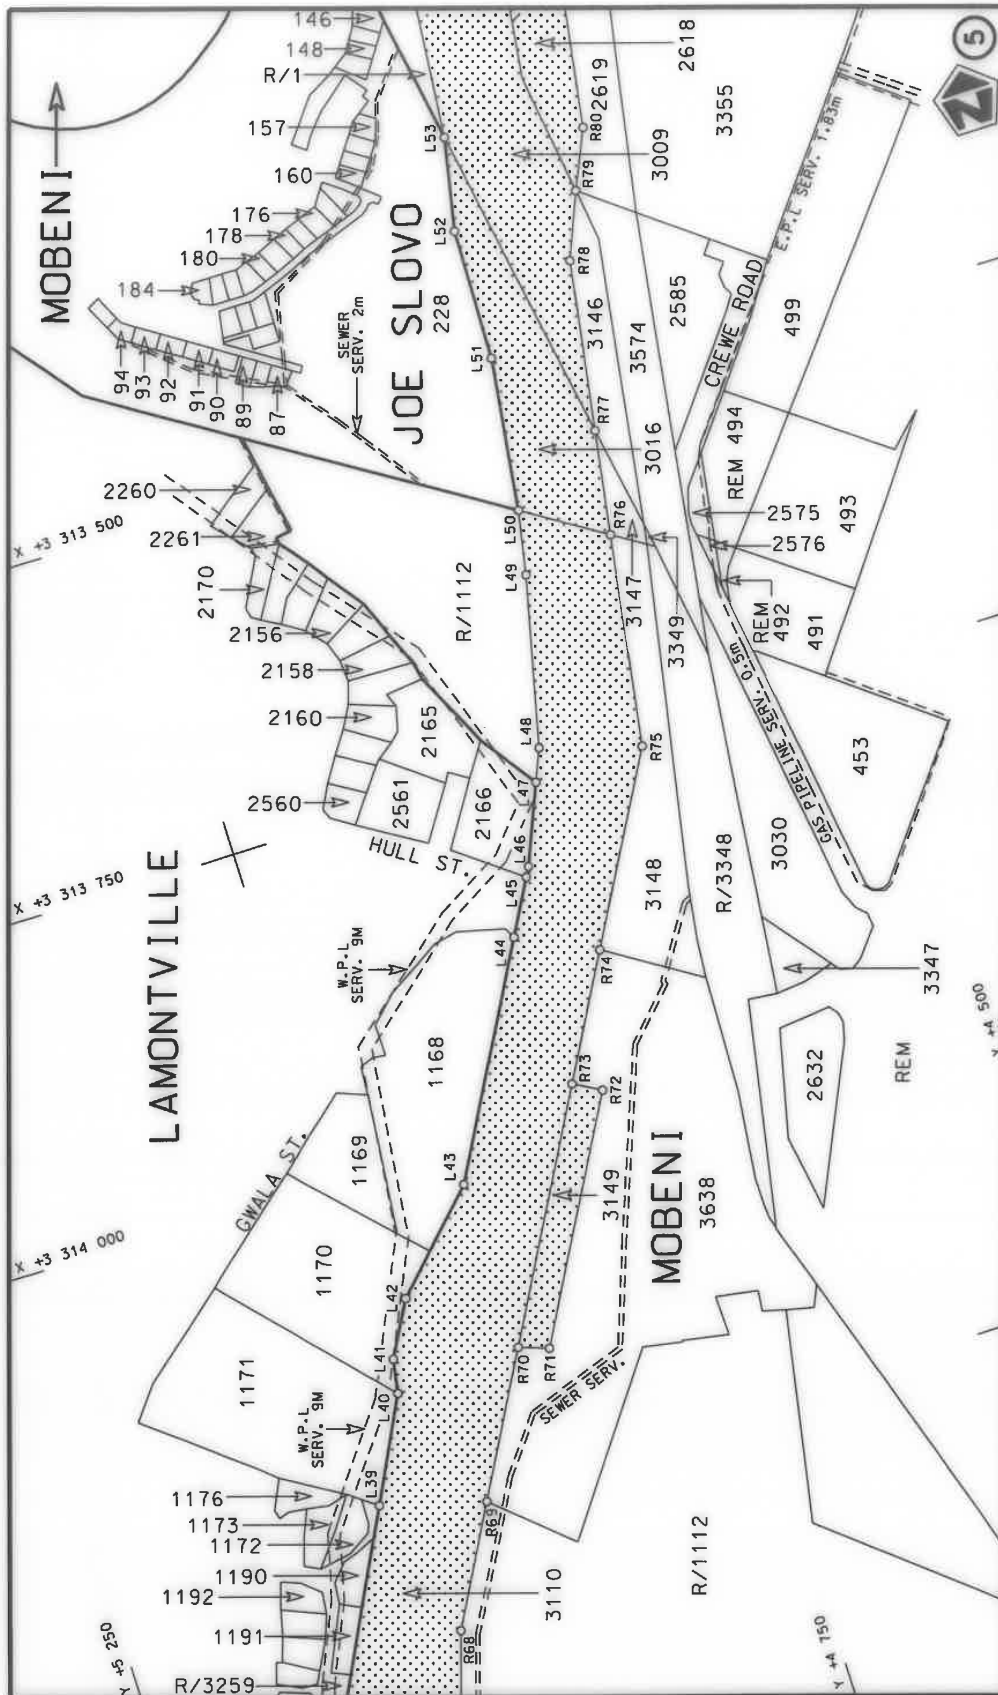


Die Suid Afrikaanse Nasionale Padagentskap MSB Bpk	Die figuur getoon		steldie padreserwe voor van 'n gedeelte represents the road reserve of a portion van Nasionale Roete N2 of National Route	Vel Sheet	5	van of	46
The South African National Roads Agency SOC Ltd	The figure shown			25	Plan	P1120/18	



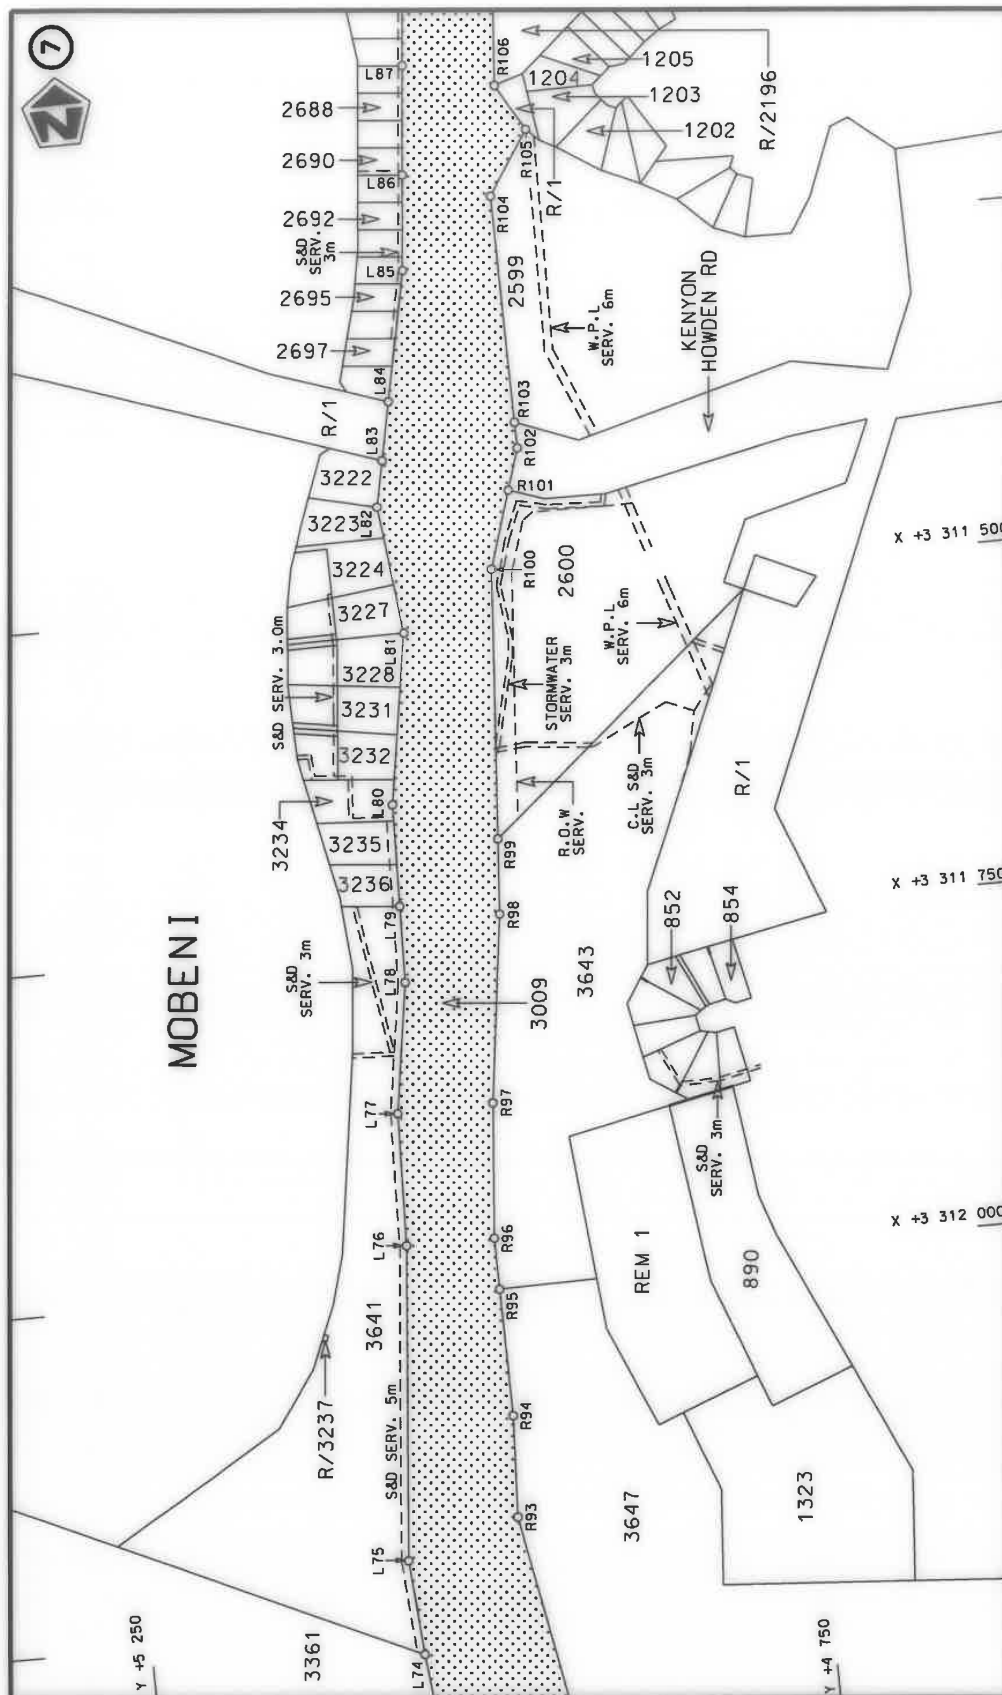

Die Suid Afrikaanse Nasionale Podagentskap MSB Bpk	Die figuur getoon		stel die padreserwe voor van 'n gedeelte represents the road reserve of a portion van Nasionale Roete N2 of National Route	Vel Sheet 7 of 46
The South African National Roads Agency SOC Ltd	The figure shown		25 Seksie Section	Plan P1120/18



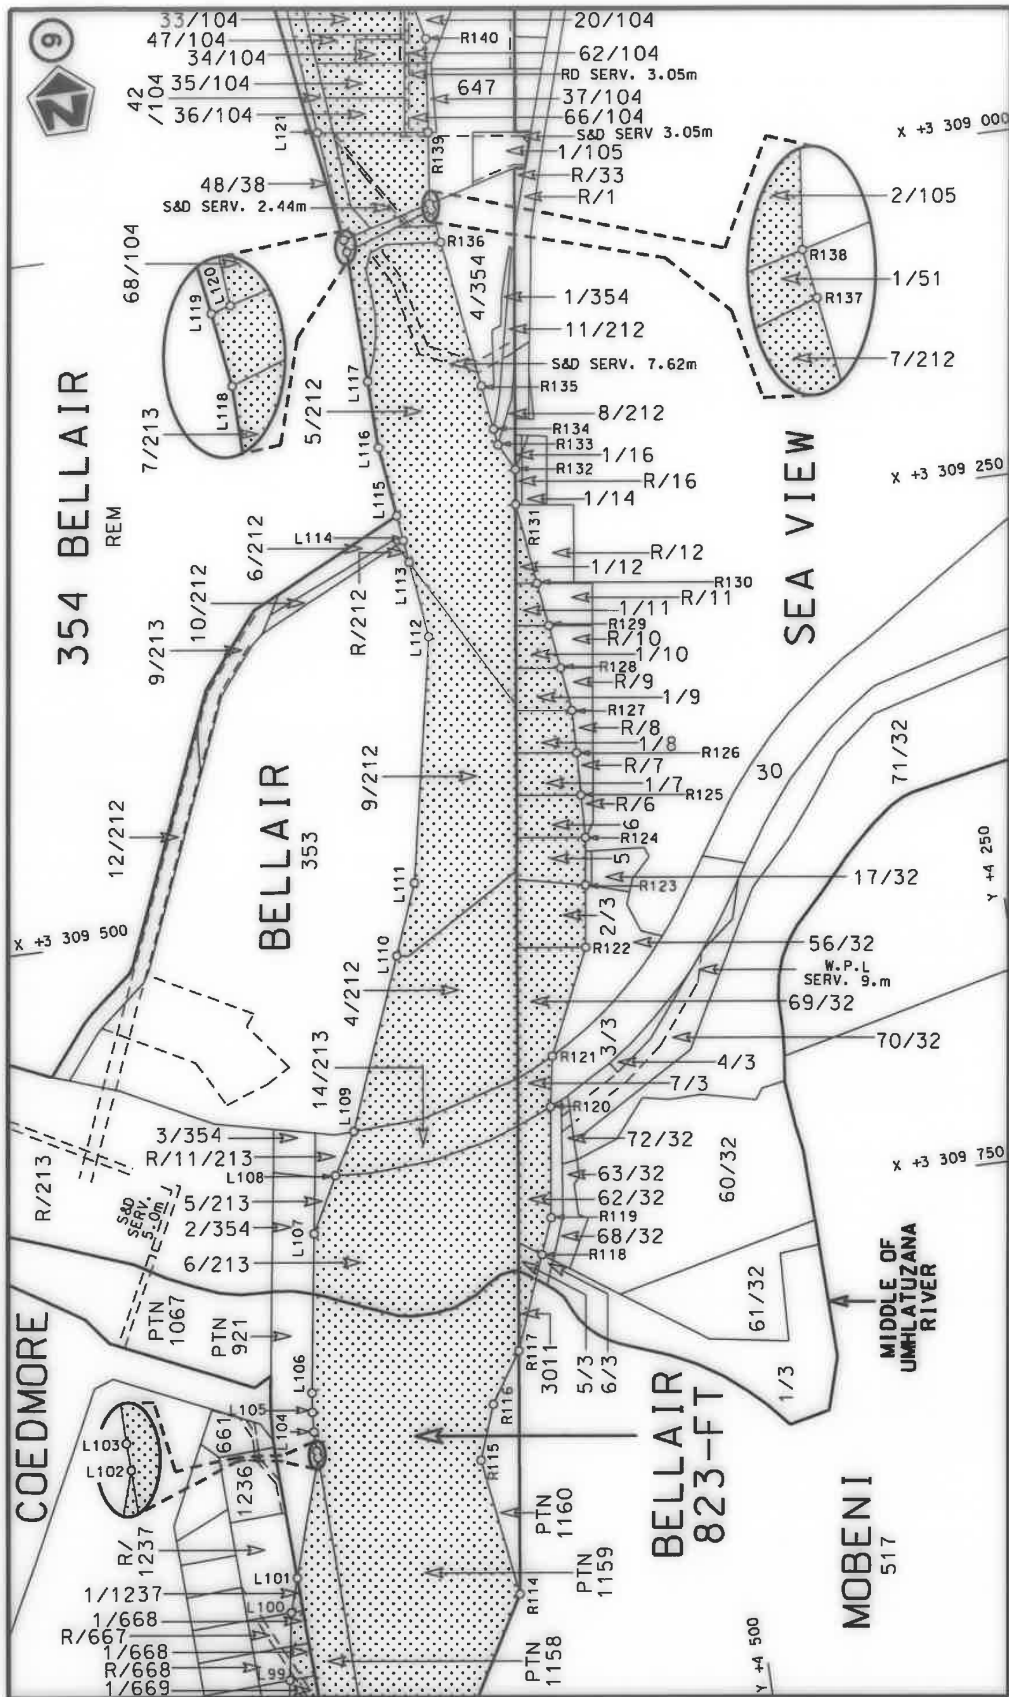

Vel 9 of 46
Sheet 9 of 46
Plan P1120/18

stel die podreserwe voor van 'n gedeelte
represents the road reserve of a portion
van Nasionale Roete N2
of National Route Section 25




Die figuur getoon
The figure shown


Die Suid Afrikaanse Nasionale Padagentskap MSB Bpk
The South African National Roads Agency SOC Ltd







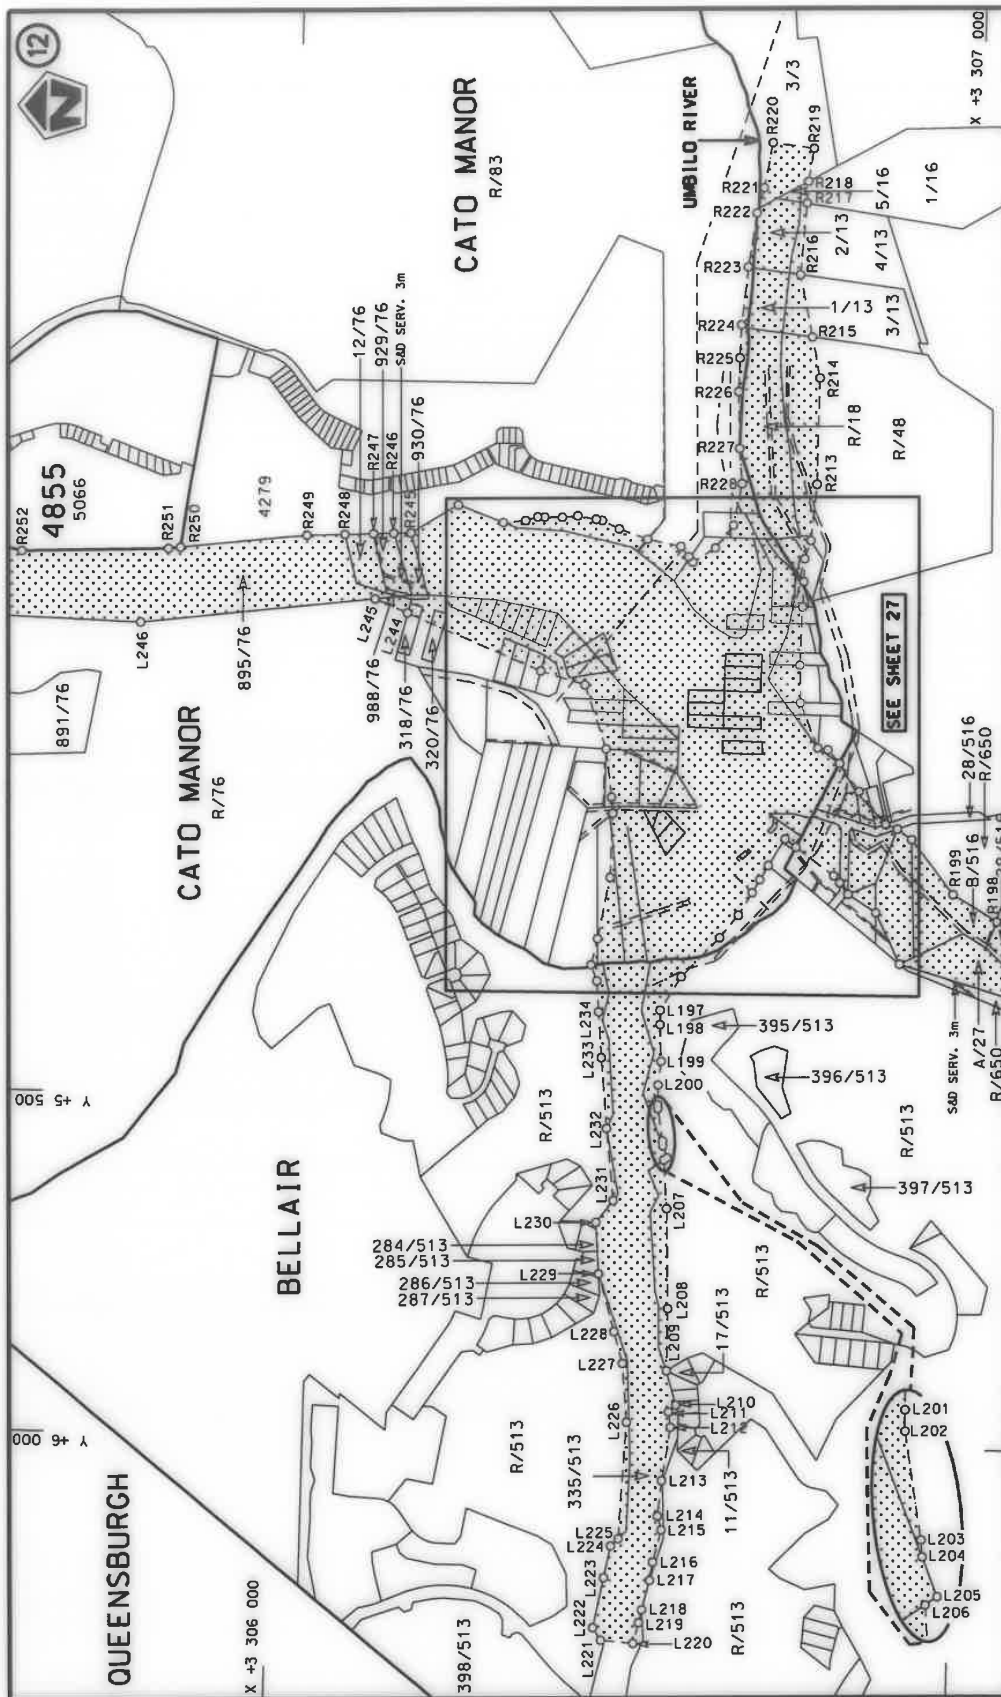


Die Suid Afrikaanse Nasionale Padagentskap MSB Bpk
The South African National Roads Agency SOC Ltd

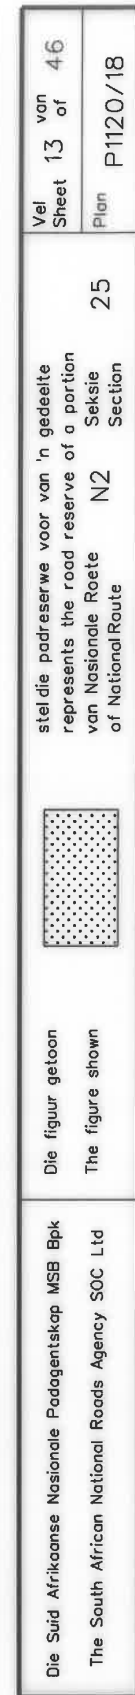

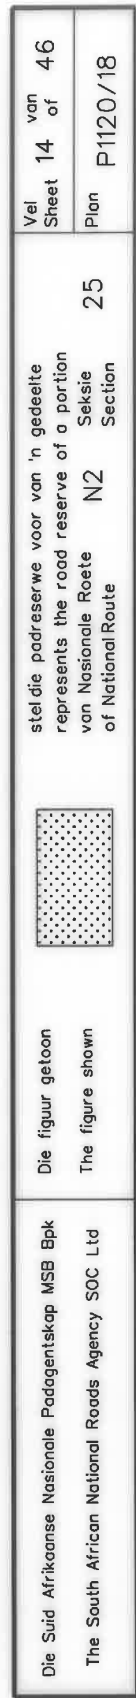

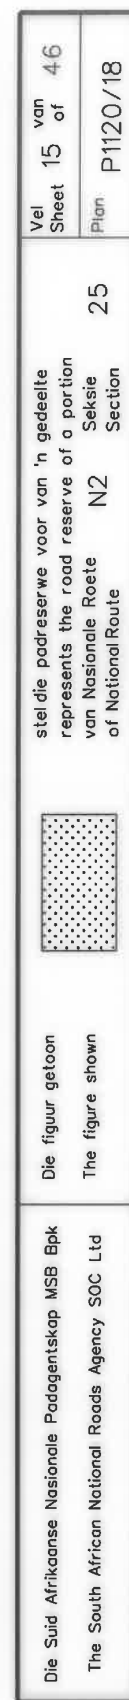

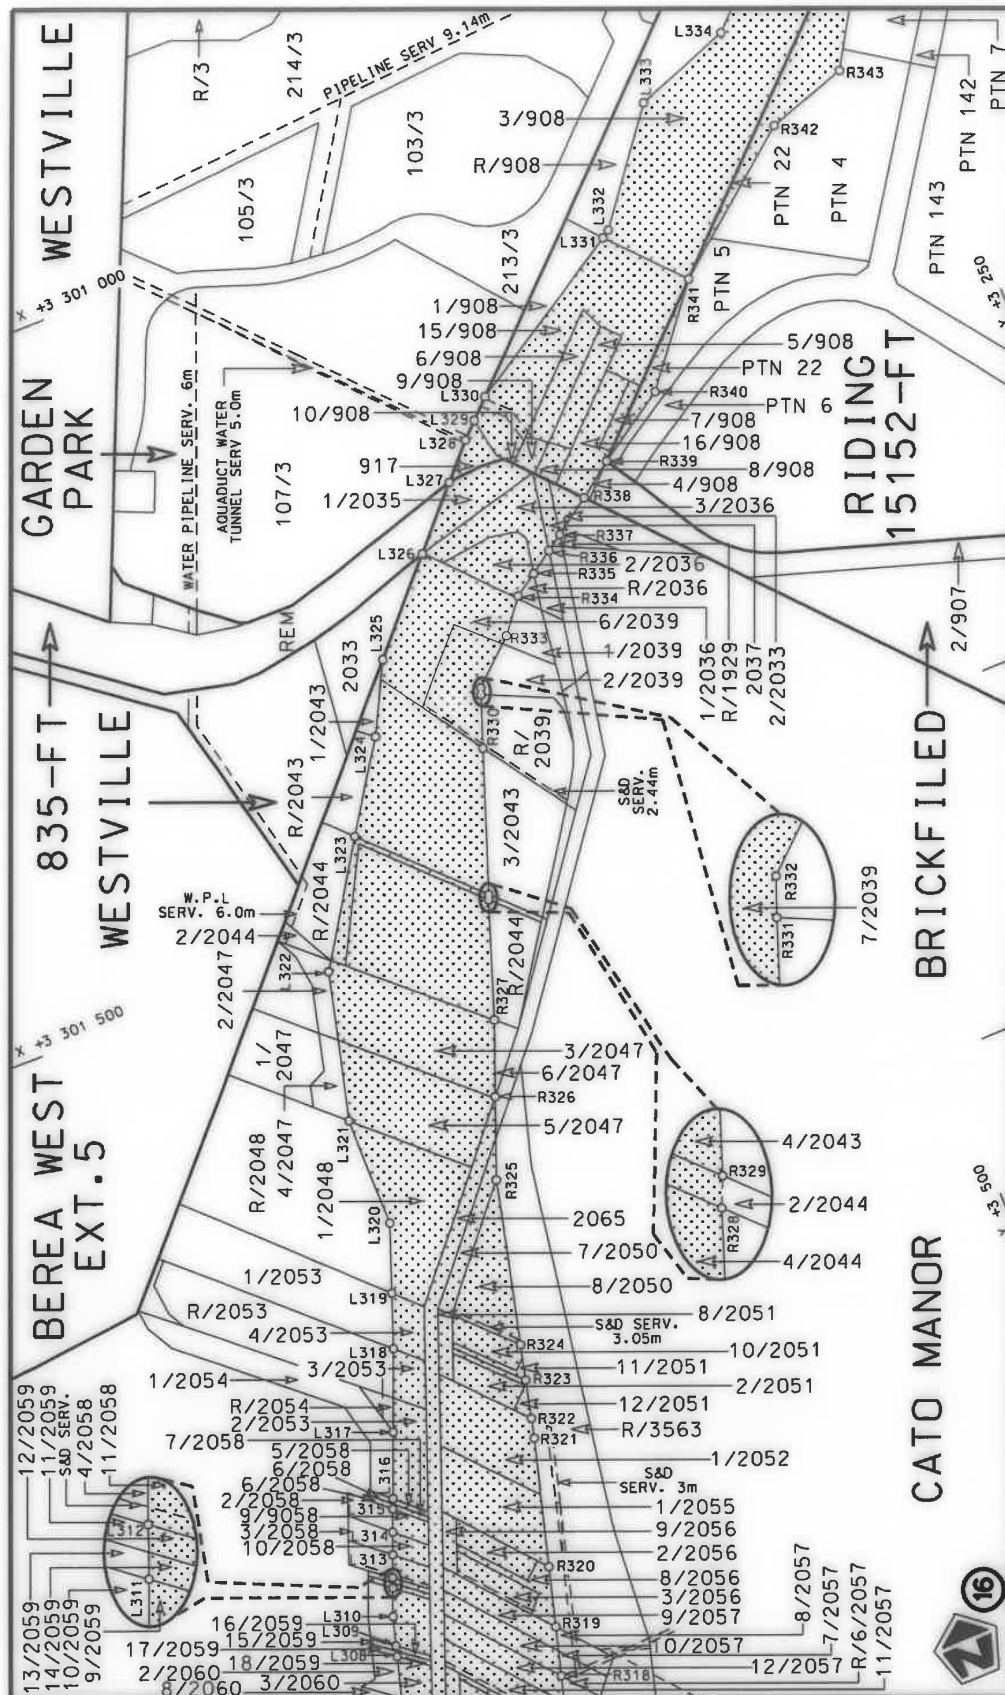

Vel Sheet 16 of 46


Plan P1120/18

steldie padreserwe voor van 'n gedeelte
represents the road reserve of a portion
van Nasionale Roete N2 Seksie
of National Route Section




Die figuur getoon


Die Suid Afrikaanse Nasionale Padagentskap MSB Bpk
The South African National Roads Agency SOC Ltd

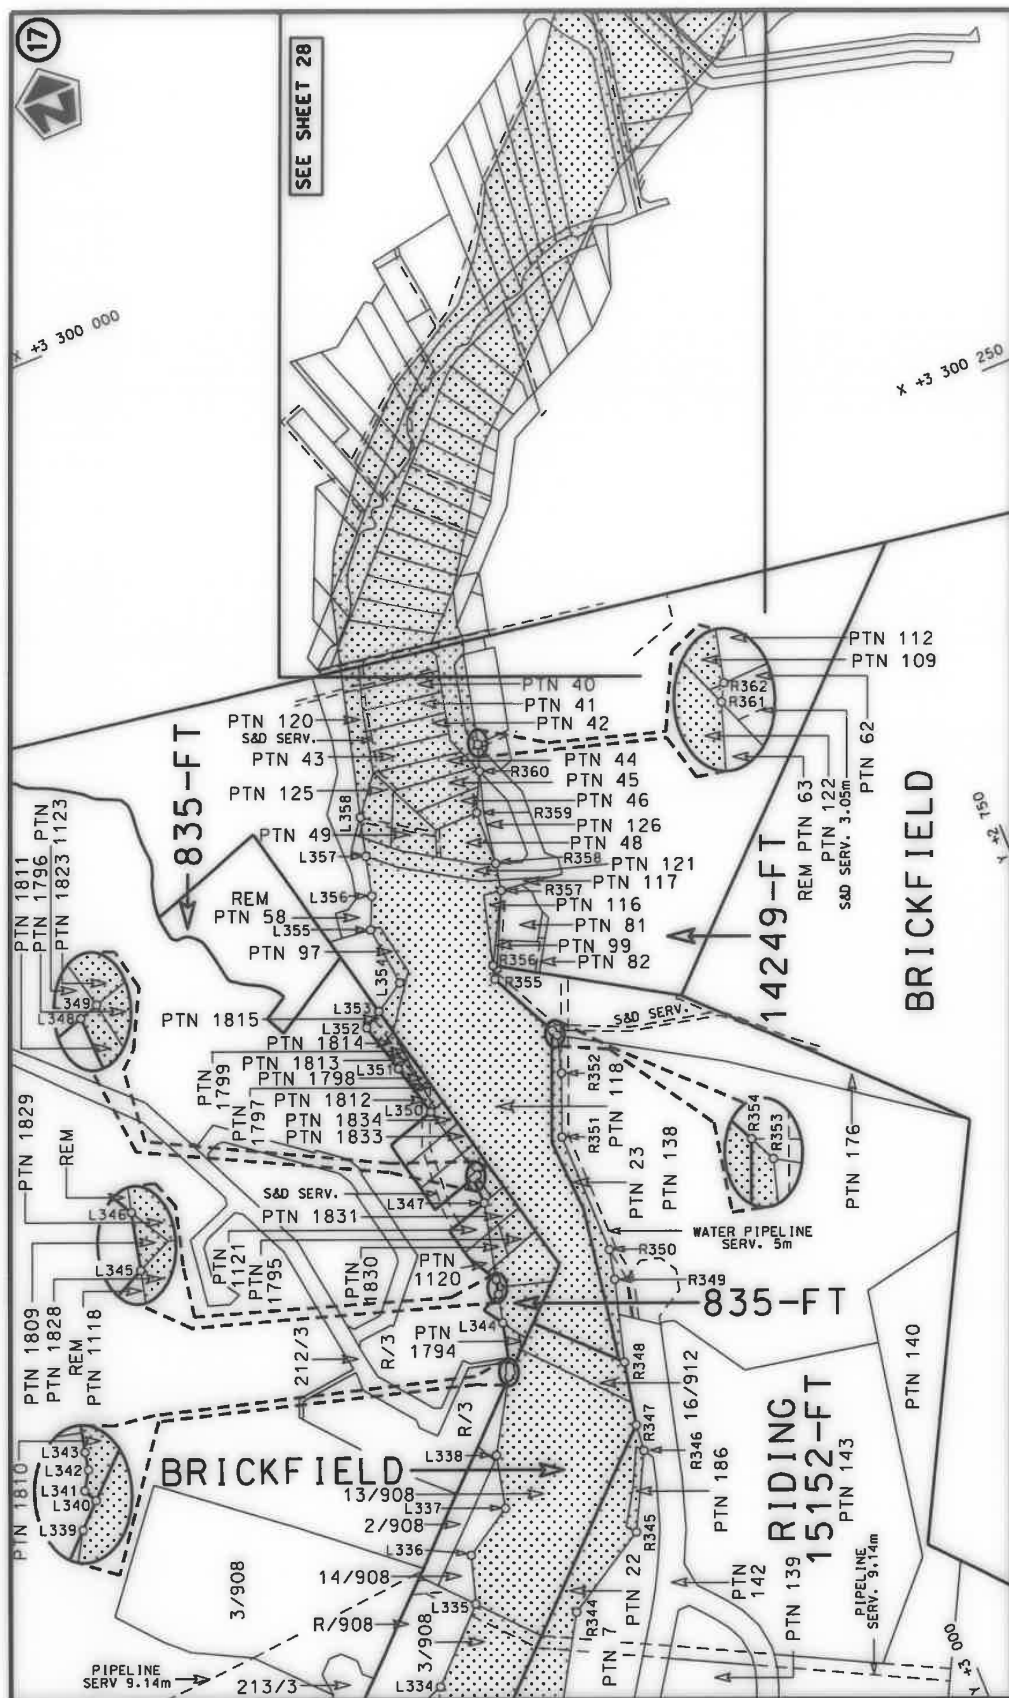


Die Suid Afrikaanse Nasionale Podagentskap MSB Bpk	Die figuur getoon		stel die podreserwe voor van 'n gedeelte represents the road reserve of a portion	Vel Sheet	17 of	46
The South African National Roads Agency SOC Ltd	The figure shown		van Nasionale Roete N2 of National Route	Plan	P1120/18	25

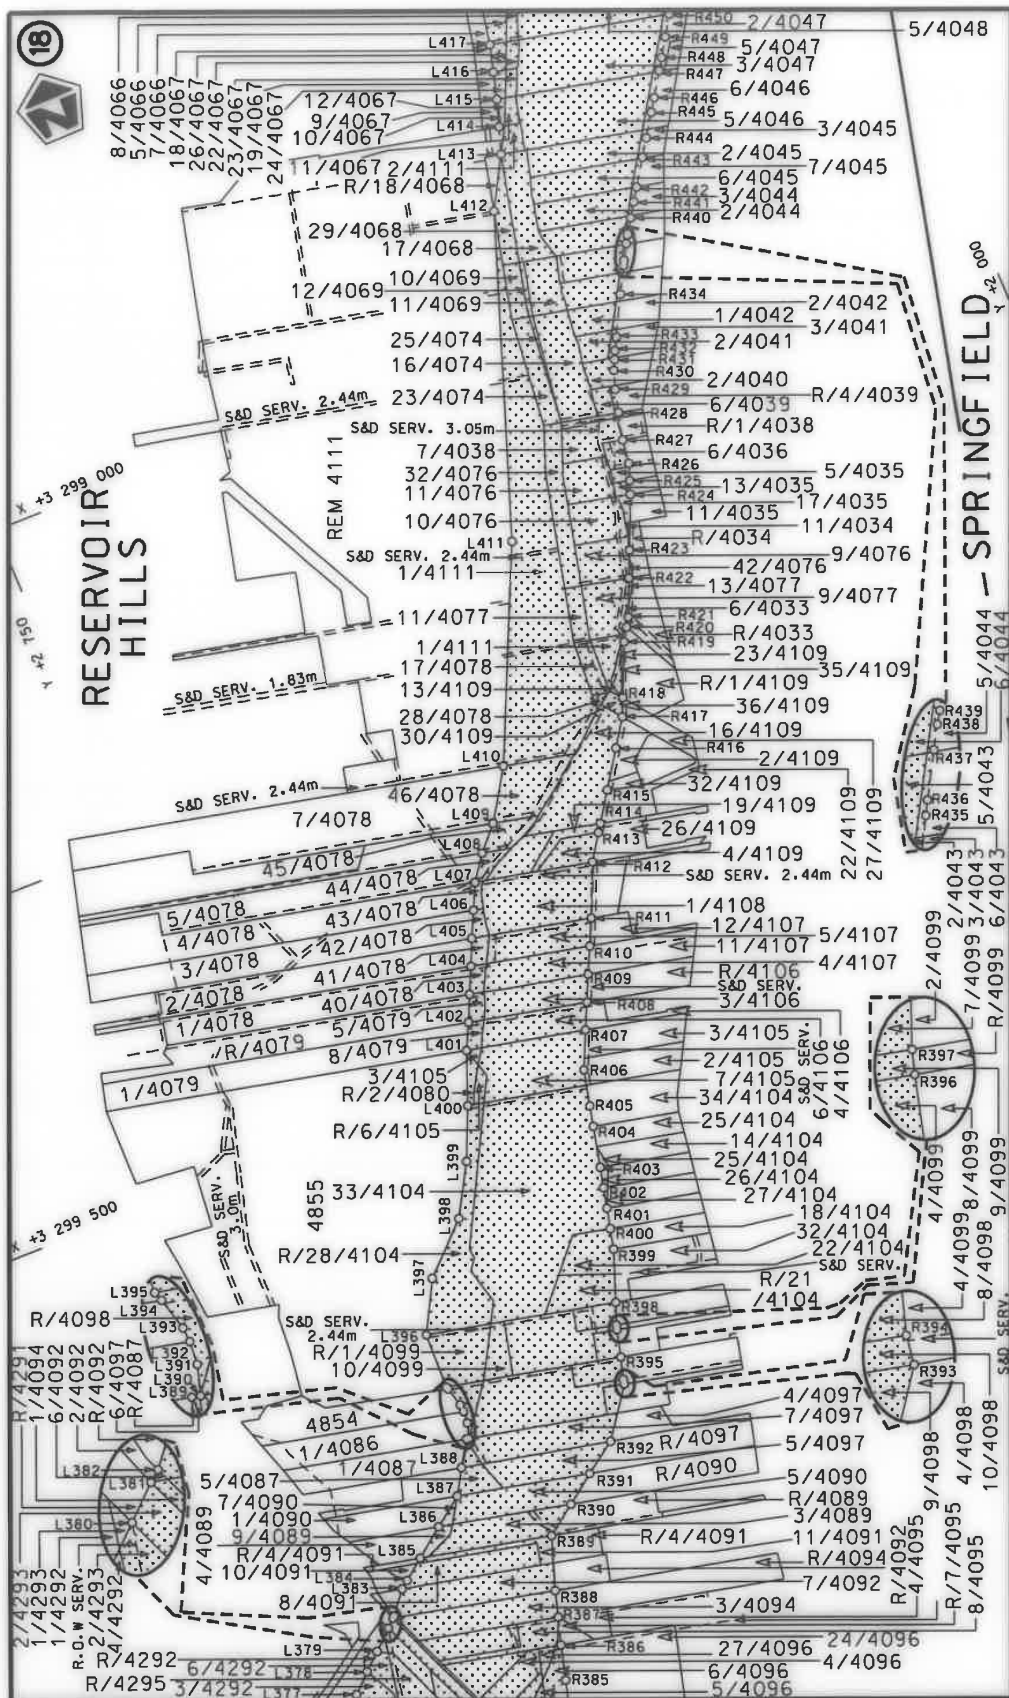


Vel Sheet 18 of 46	Plan P1120/18
stel die padreserwe voor van 'n gedeelte represents the road reserve of a portion van Nasionale Roete of National Route	25 Seksie N2 Section
Die figuur getoon The figure shown	Die Suid Afrikaanse Nasionale Padagentskap MSB Bpk The South African National Roads Agency SOC Ltd

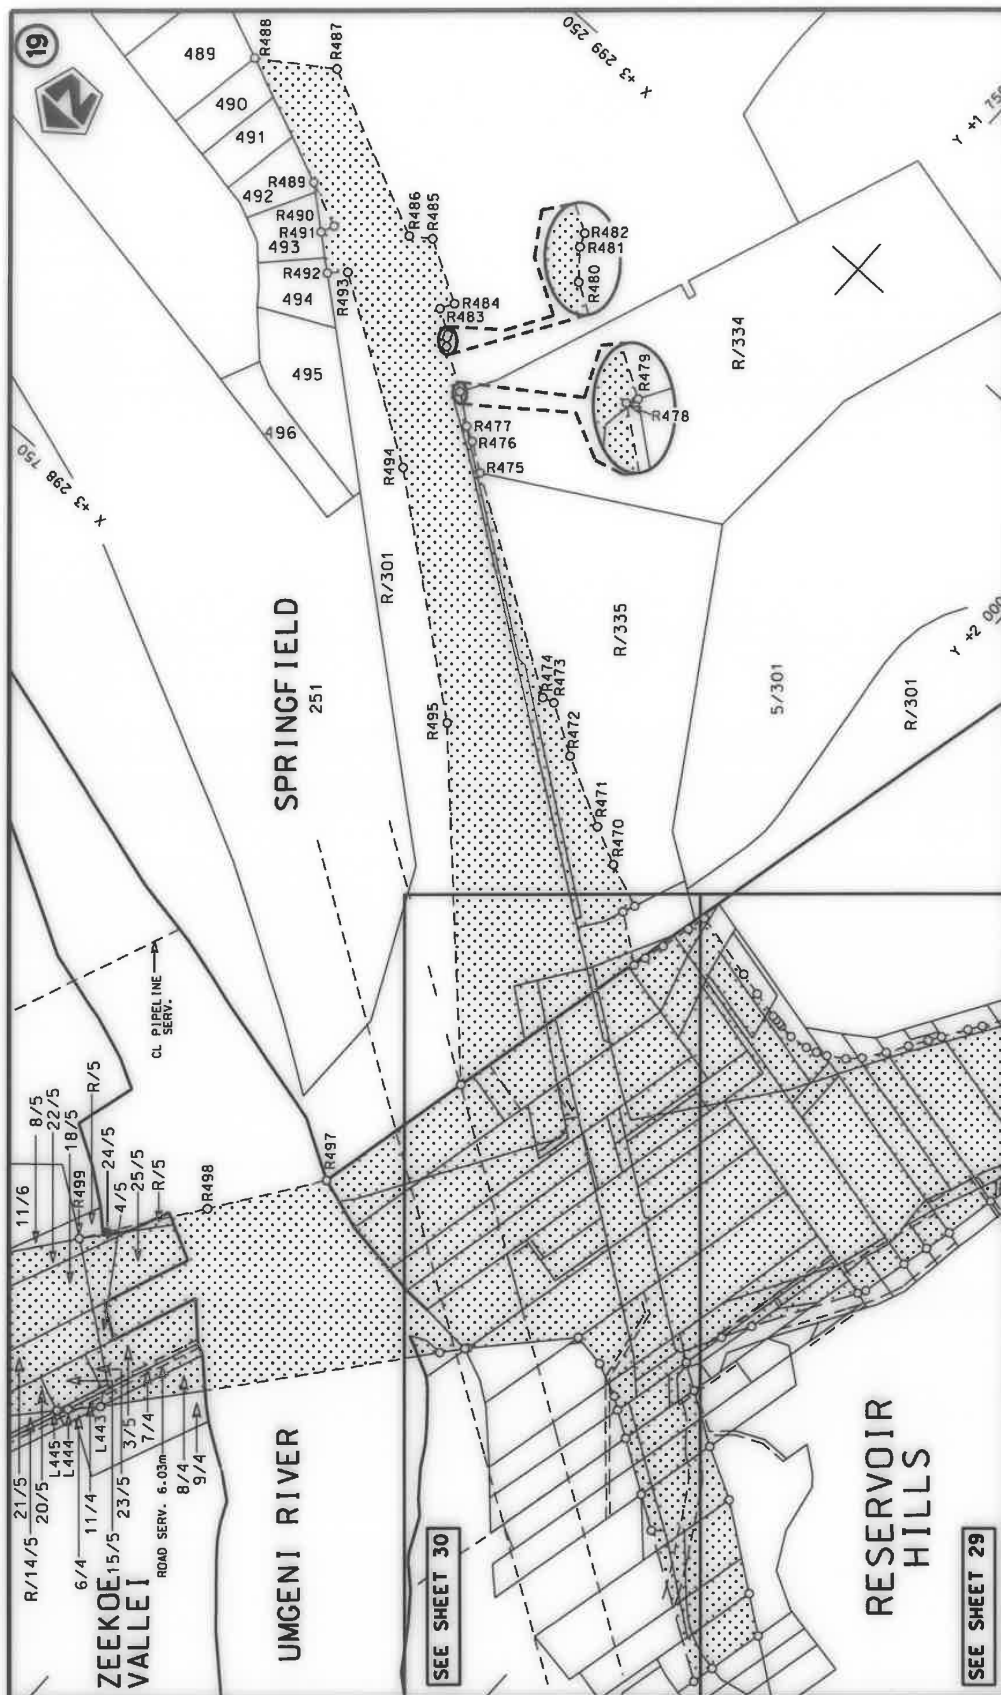


Die Suid Afrikaanse Nasionale Padagentskap MSB Bpk The South African National Roads Agency SOC Ltd	Die figuur getoon The figure shown		stel die padreserwe voor van 'n gedeelte represents the road reserve of a portion van Nasionale Roete N2 of National Route	25 Seksie Section	46 van Plan P1120/18
---	---------------------------------------	---	---	-------------------------	----------------------------

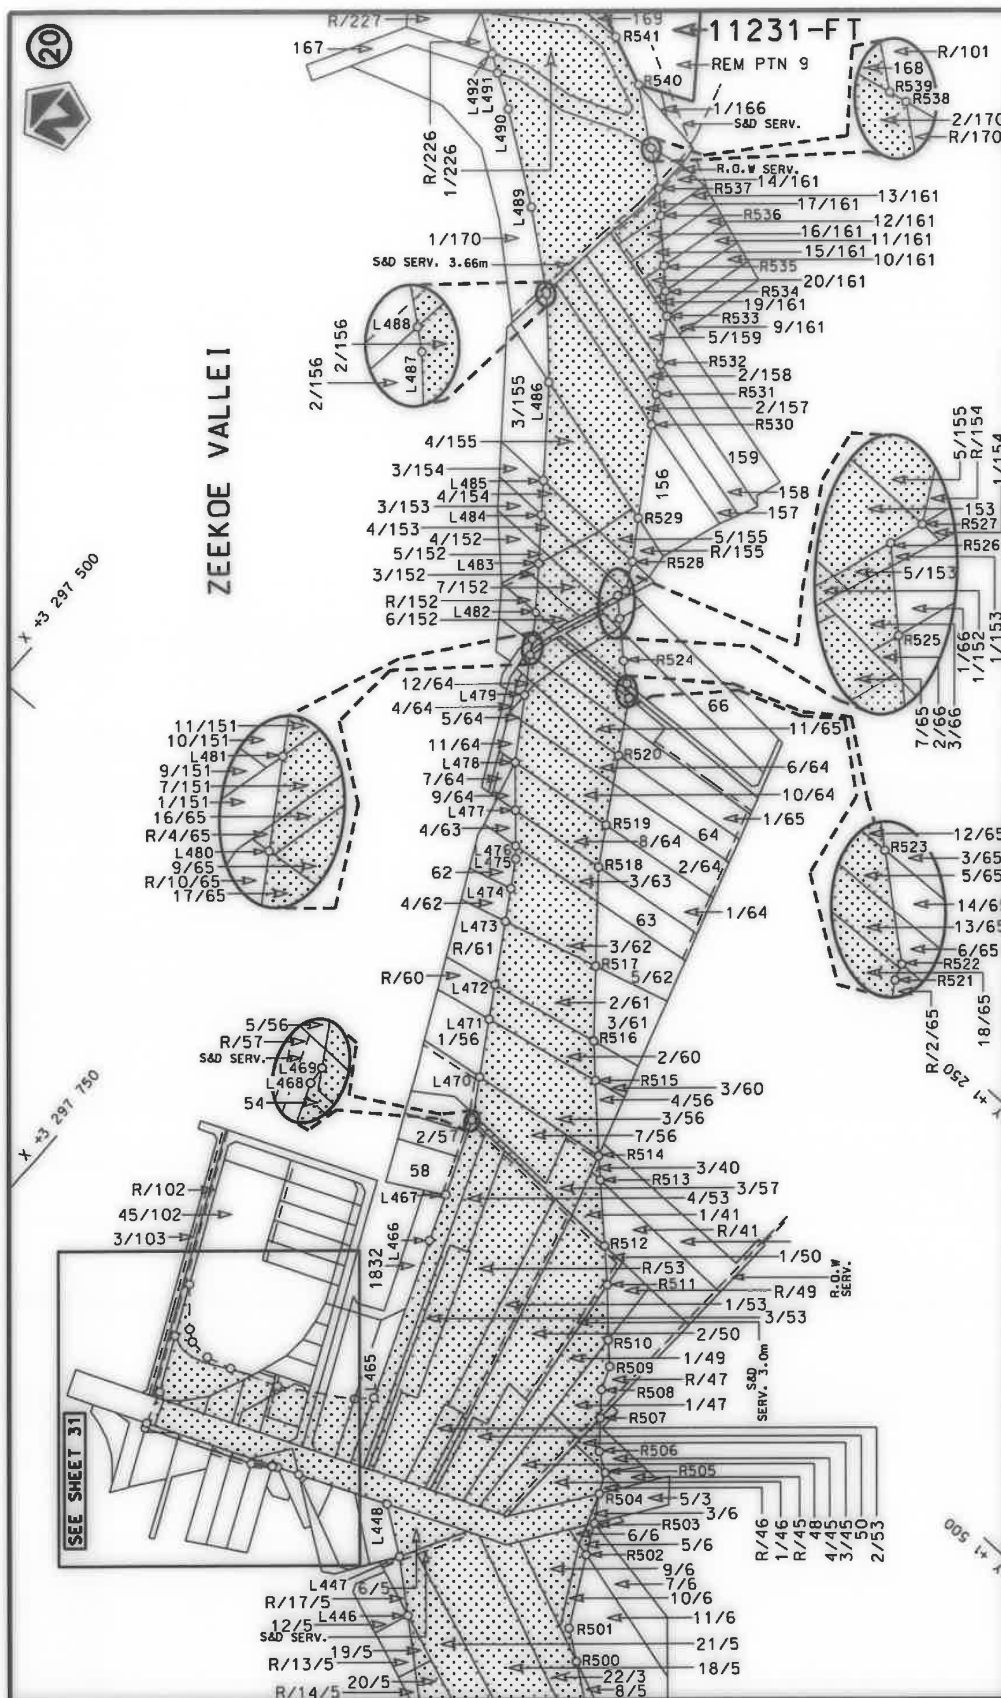


Vel van 46	Sheet 20 of 46	Plan P1120/18
stel die padreserwe voor van 'n gedeelte	represents the road reserve of a portion	van Nasionale Roete
of National Route	N2	Section 25
Die figuur getoon	The figure shown	
Die Suid Afrikaanse Nasionale Padagentskap MSB Bpk	The South African National Roads Agency SOC Ltd	

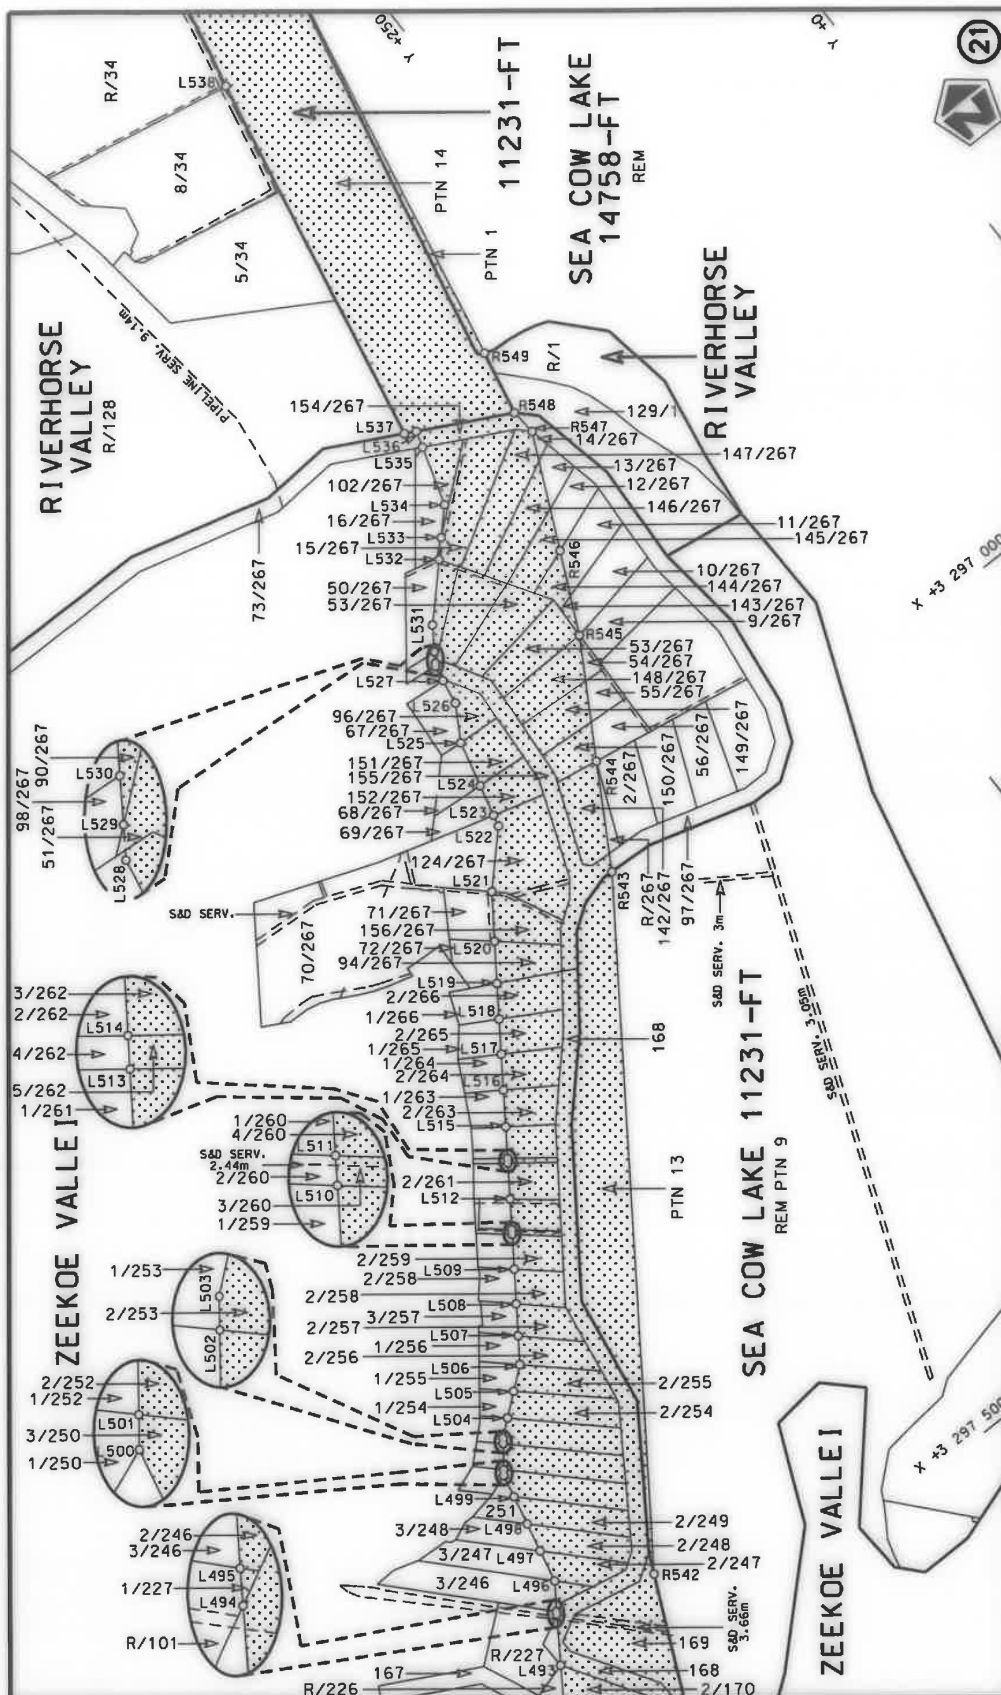



Vel Sheet 21 of 46 Plan P1120/18	stel die padreserwe voor van 'n gedeelte represents the road reserve of a portion van Nasionale Roete N2 of National Route Section 25	Die figuur getoon The figure shown	Die Suid Afrikaanse Nasionale Padagentskap MSB Bpk The South African National Roads Agency SOC Ltd
--	--	---------------------------------------	---

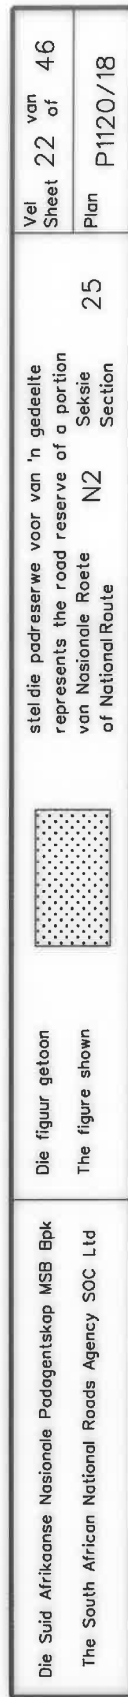

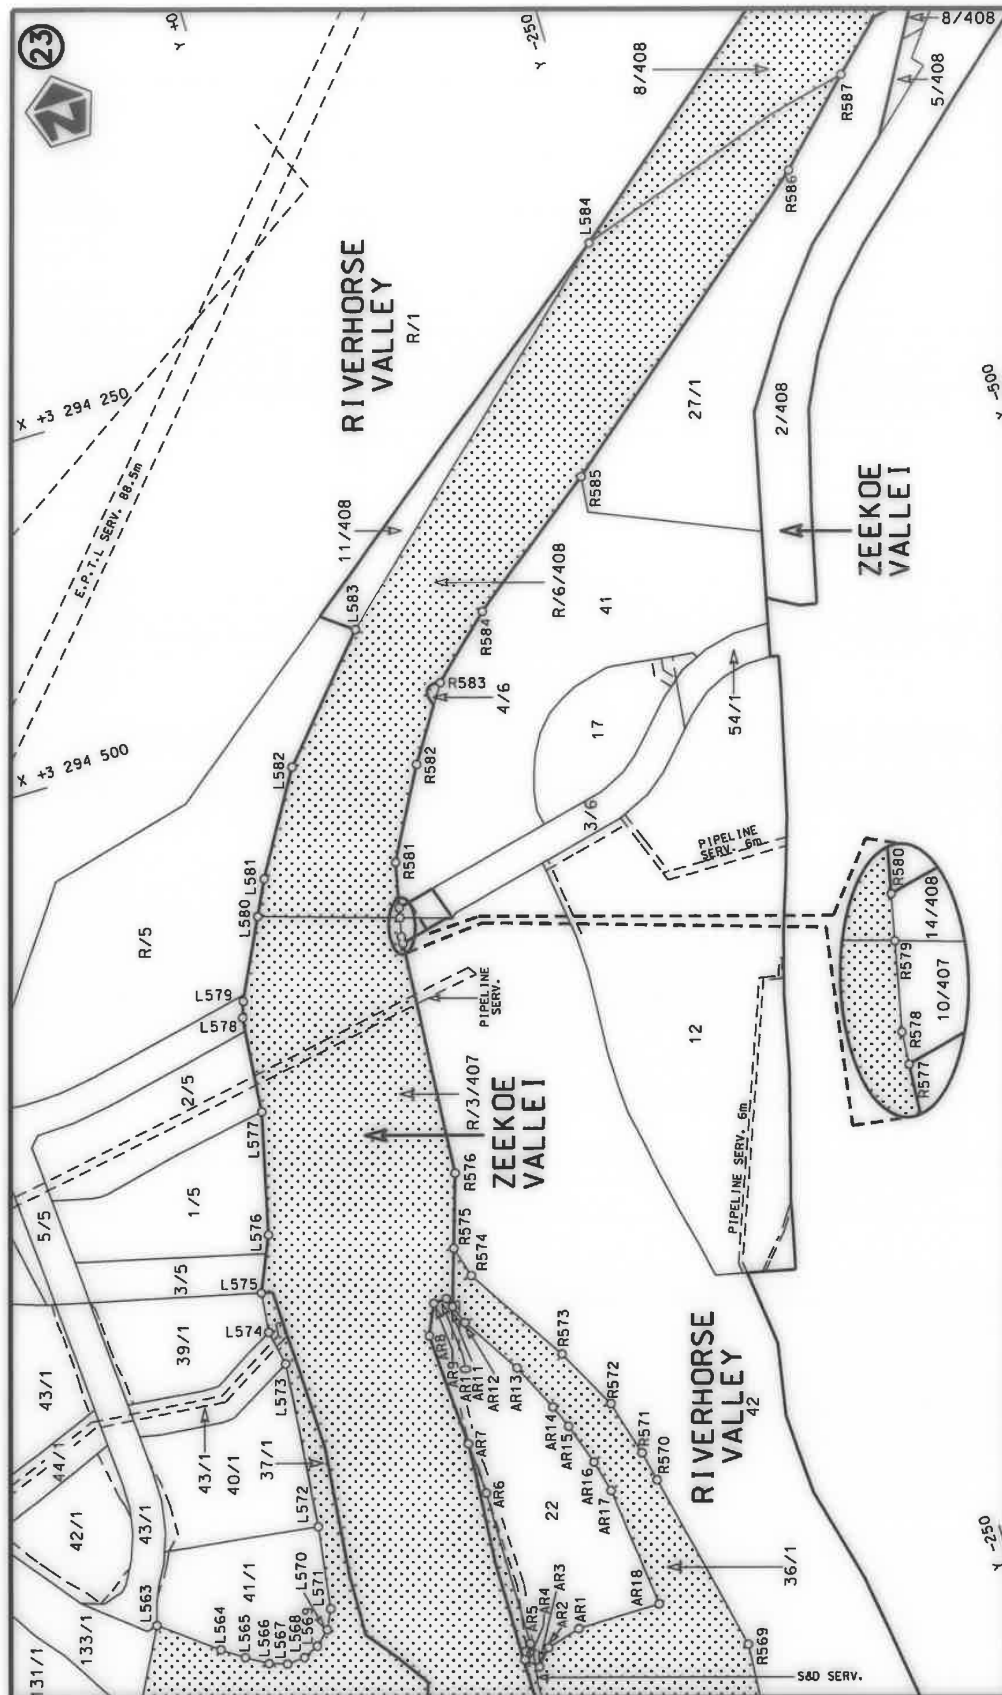

Die Suid Afrikaanse Nasionale Padagentskap MSB Bpk	Die figuur getoon		stelt die padreserwe voor van 'n gedeelte represents the road reserve of a portion van Nasionale Roete N2 of National Route	Vel Sheet	23 of	46
The South African National Roads Agency SOC Ltd	The figure shown			25	Plan	P1120/18

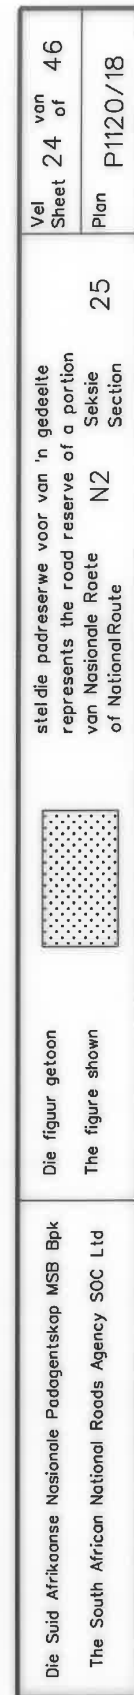

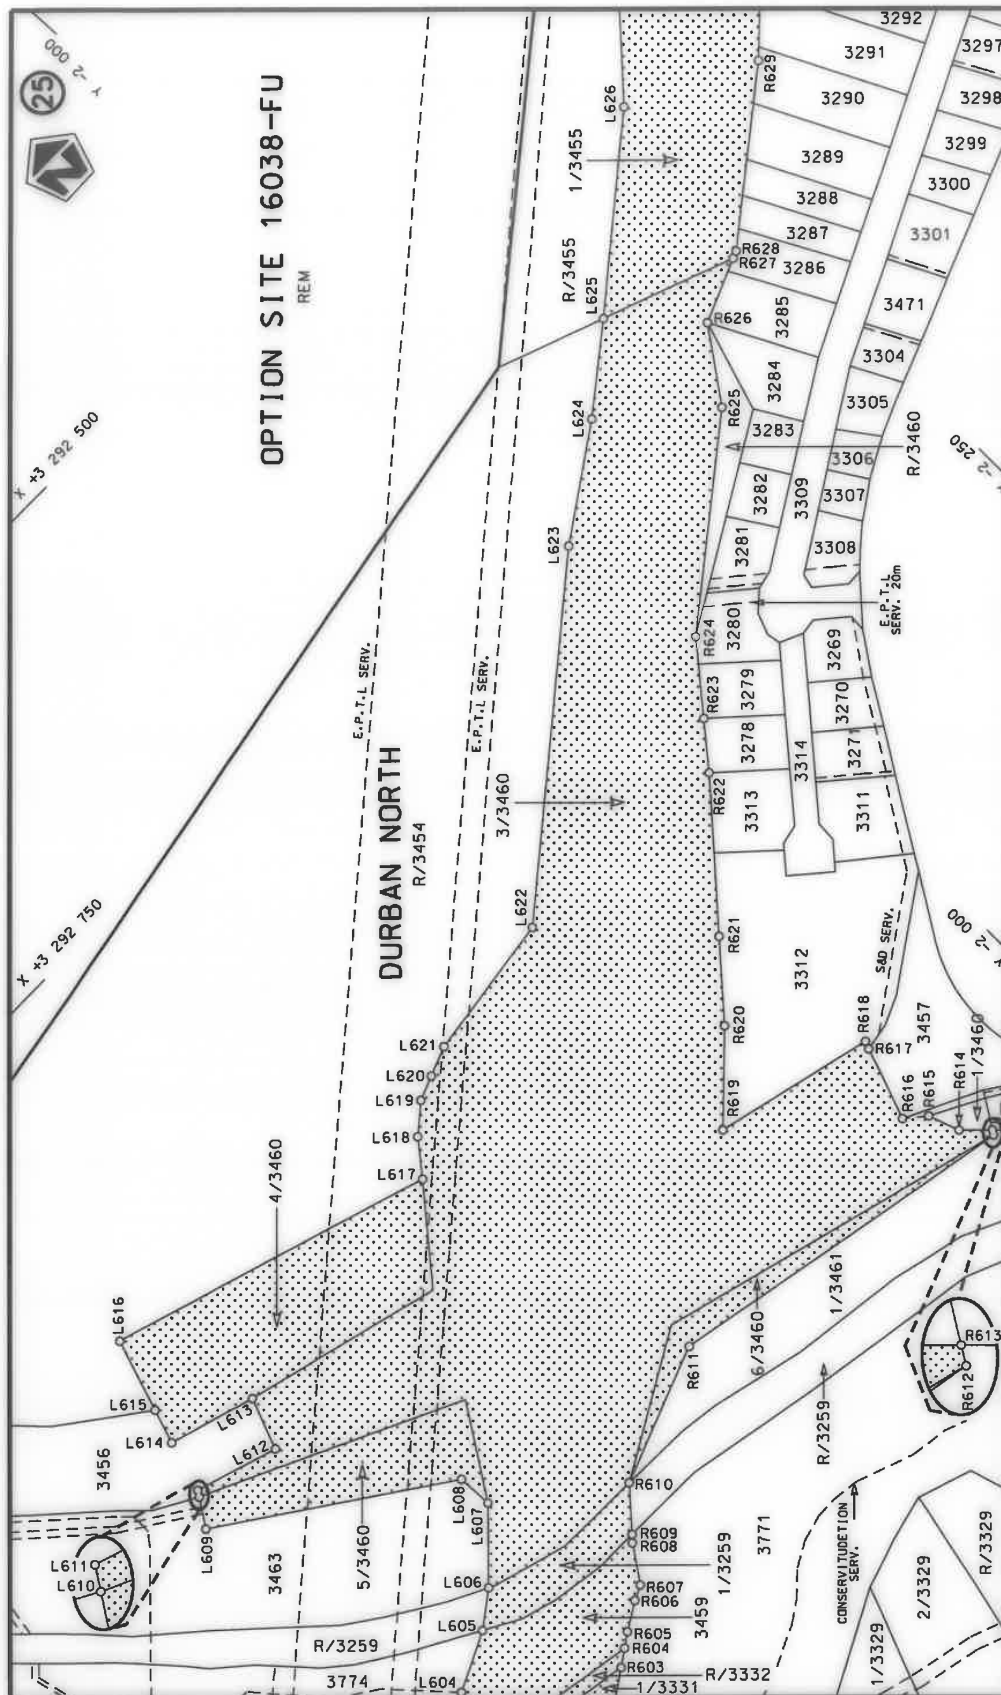

Vel Sheet 25 of 46
Plan P1120/18

edeelte
n portion
Seksie
Section


steldie padreserwe voor van 'n gedeelte
represents the road reserve of a portion
van Nasionale Roete N2 Seksie
of National Route Section




Die figuur getoon
The figure shown


Die Suid Afrikaanse Nasionale Padagentskap MSB Bpk
The South African National Roads Agency SOC Ltd


This gazette is also available free online at www.gpwonline.co.za

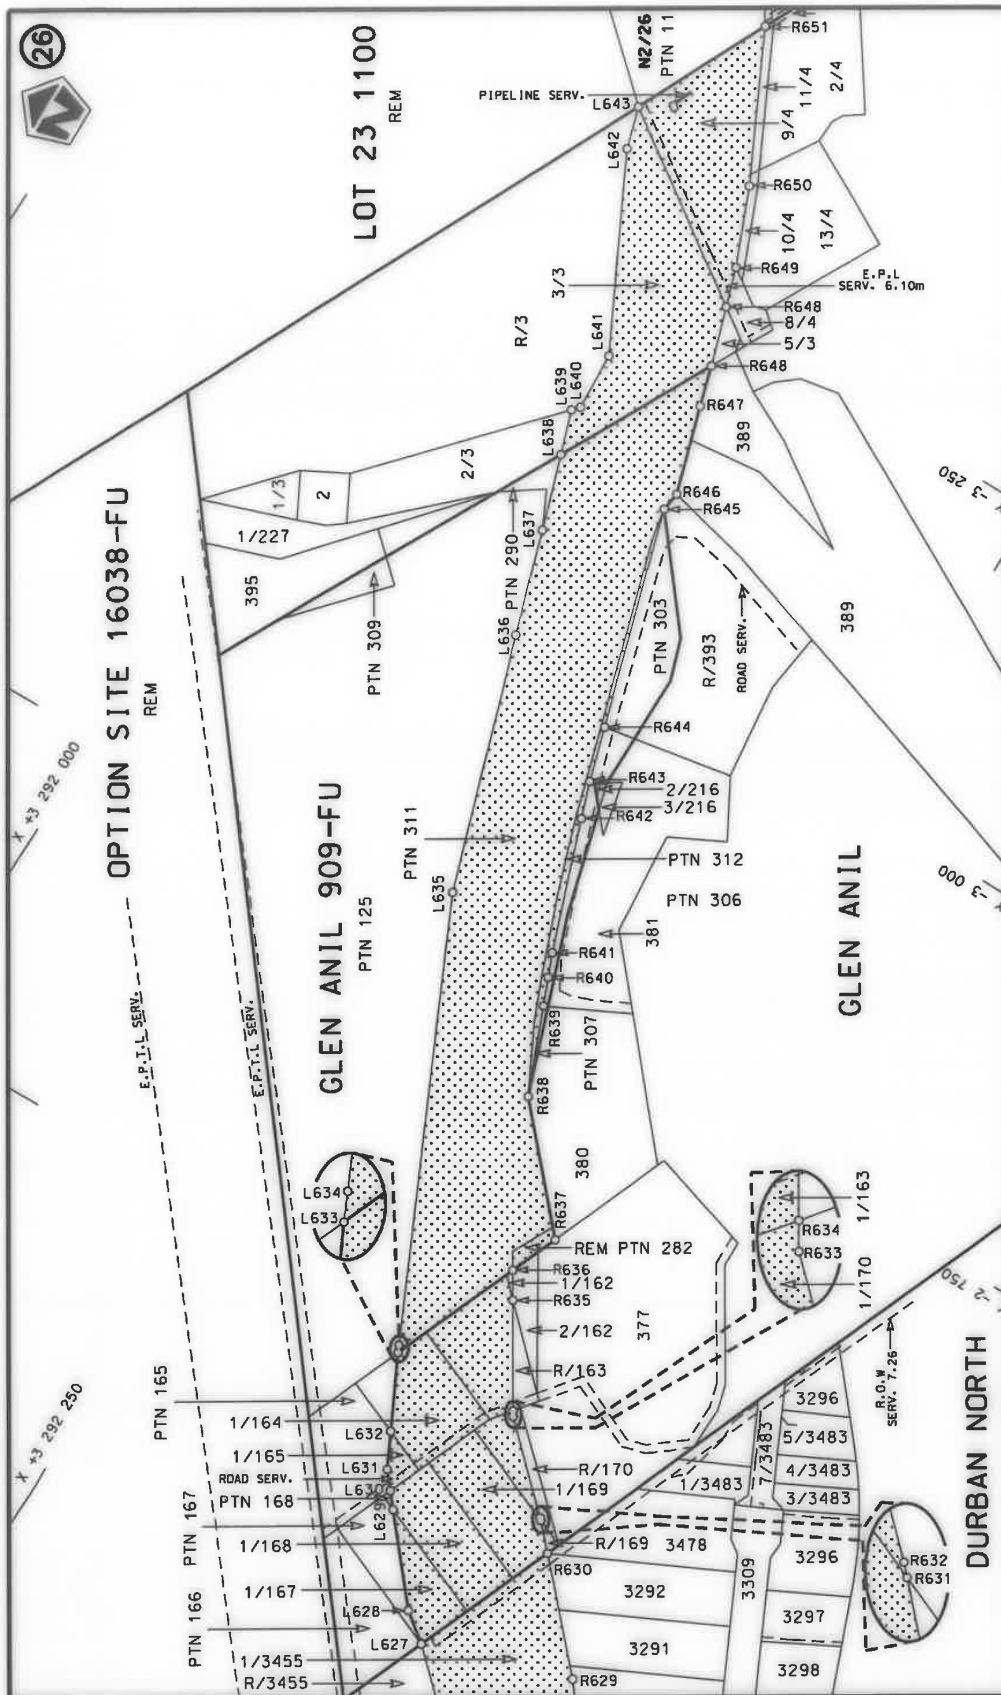



Die Suid Afrikaanse Nasionale Podagentskap MSB Bpk	Die figuur getoon		steldie podreserwe voor van 'n gedeelte represents the road reserve of a portion	Vel Sheet 26 of 46
The South African National Roads Agency SOC Ltd	The figure shown		van Nasionale Roete N2 of National Route	Plan P1120/18

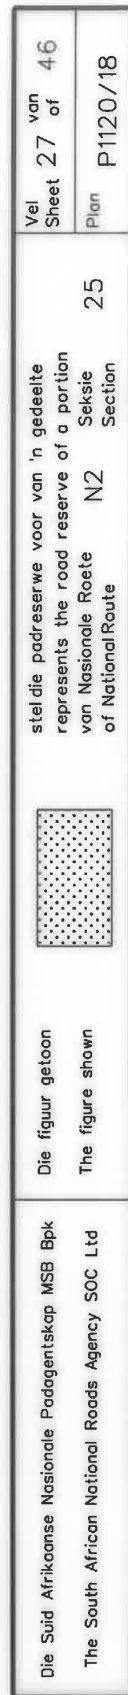


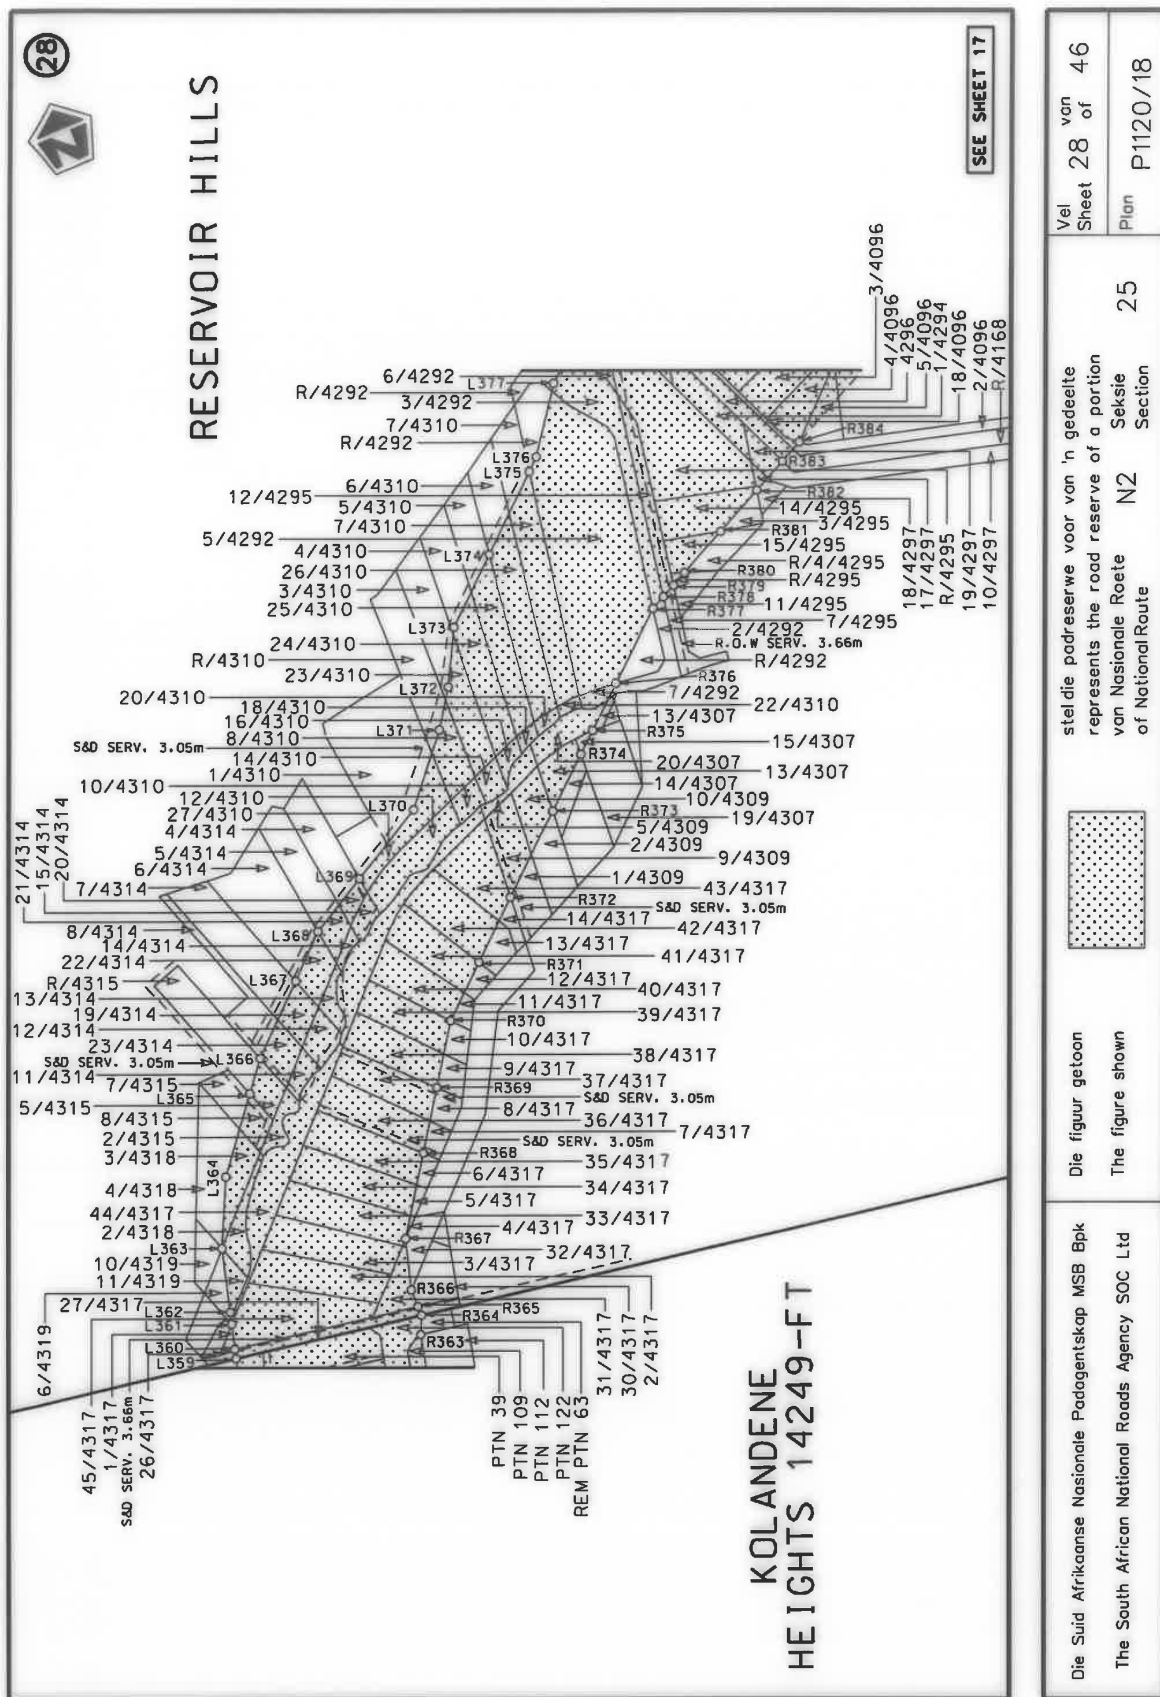

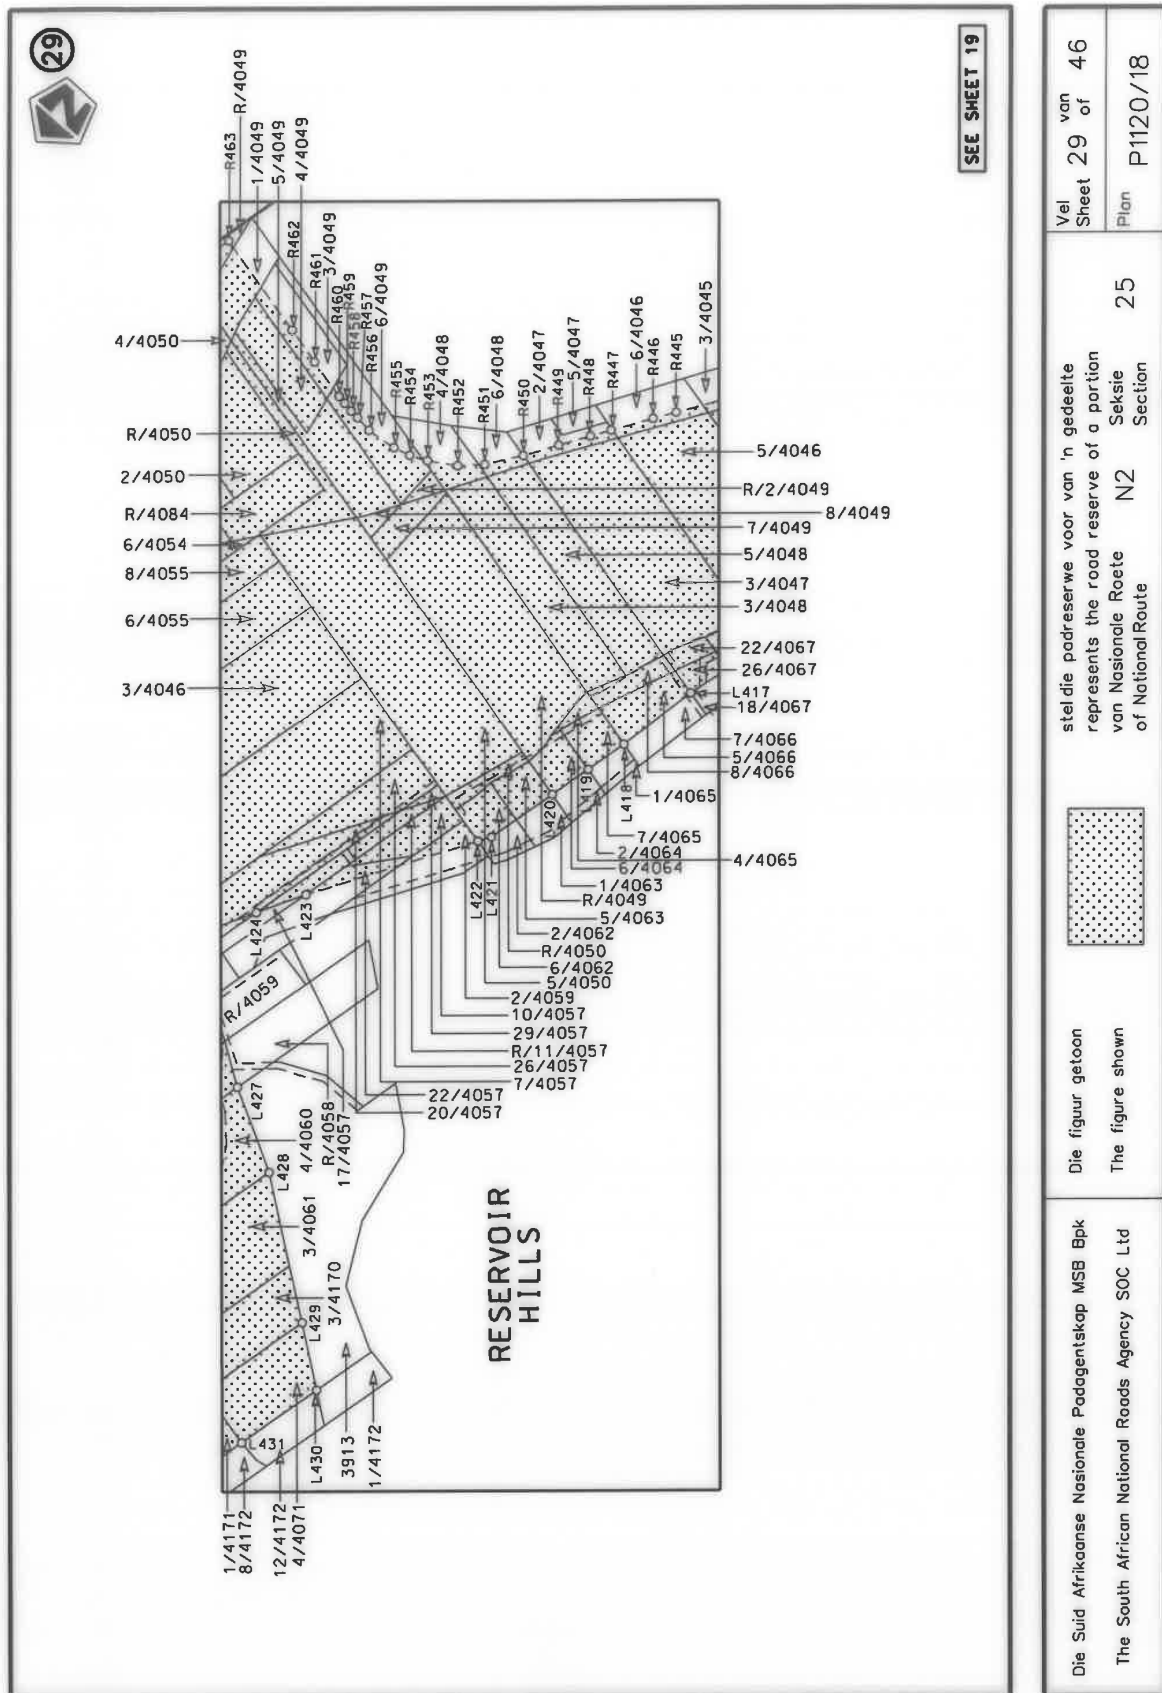

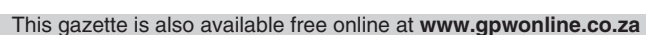

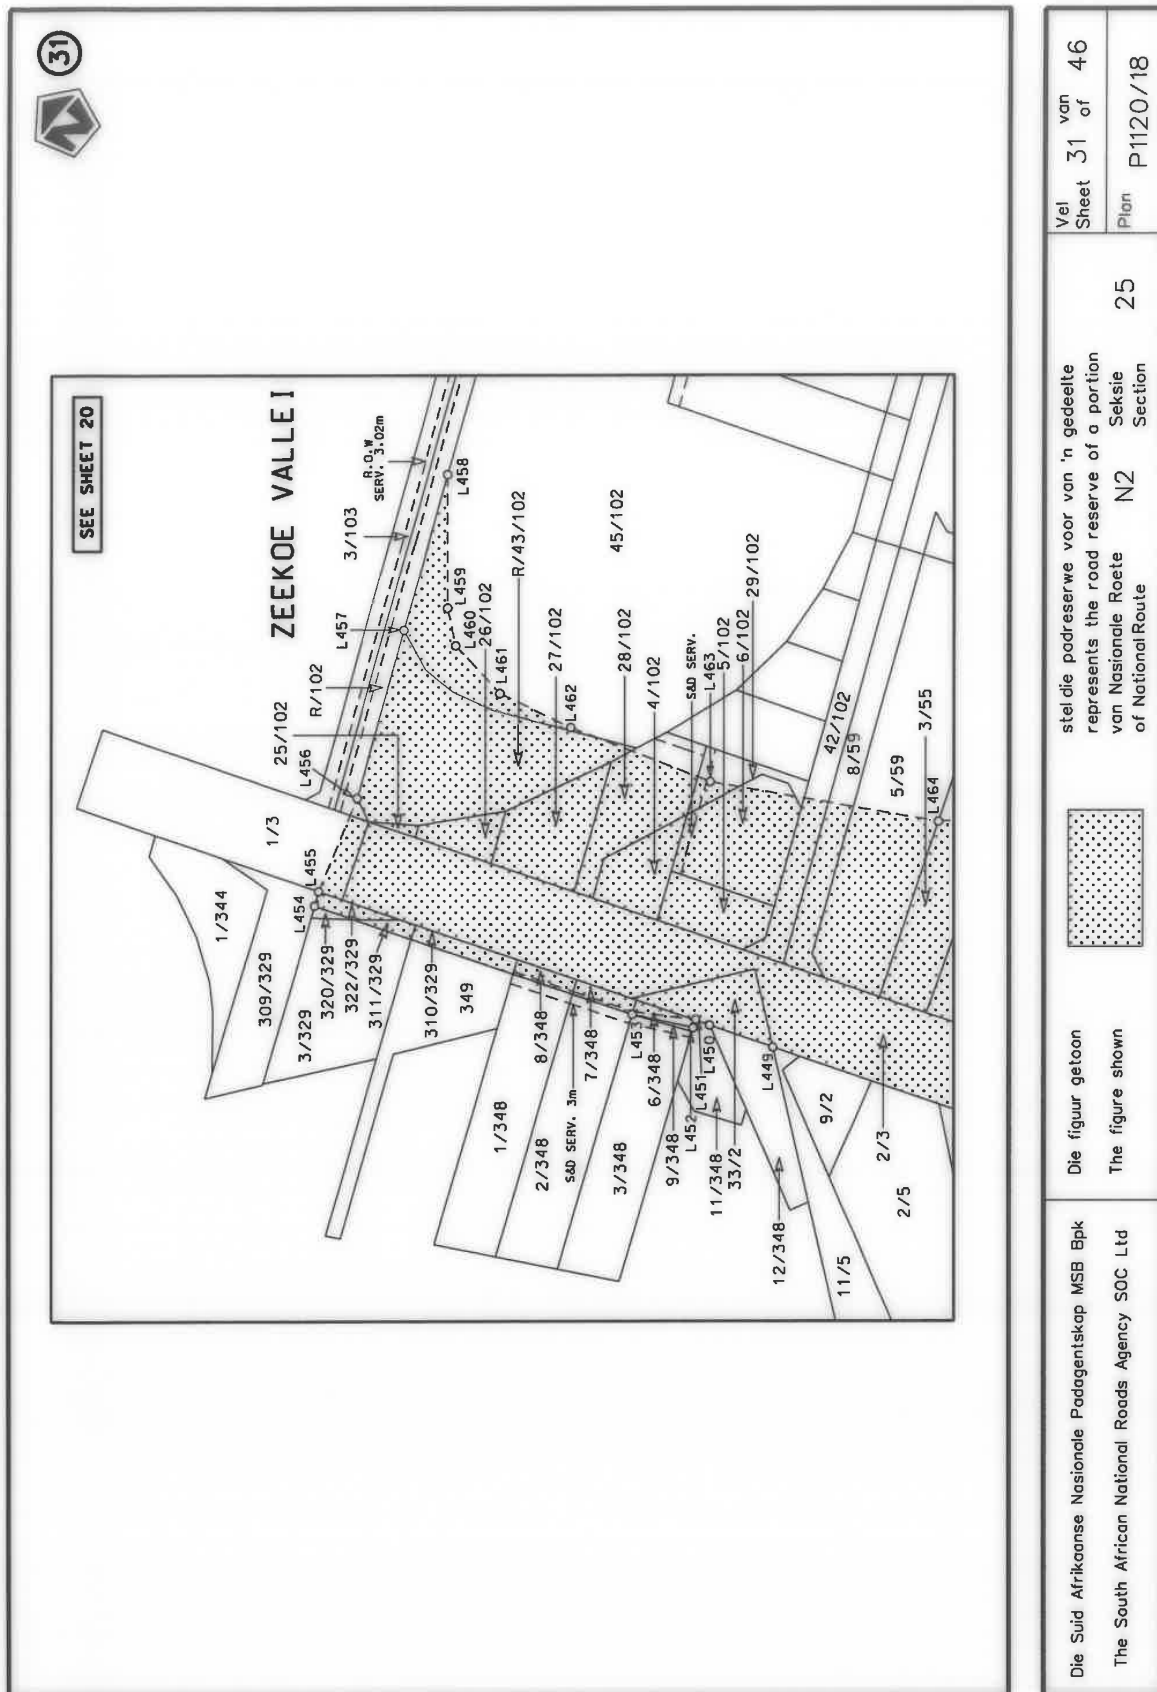

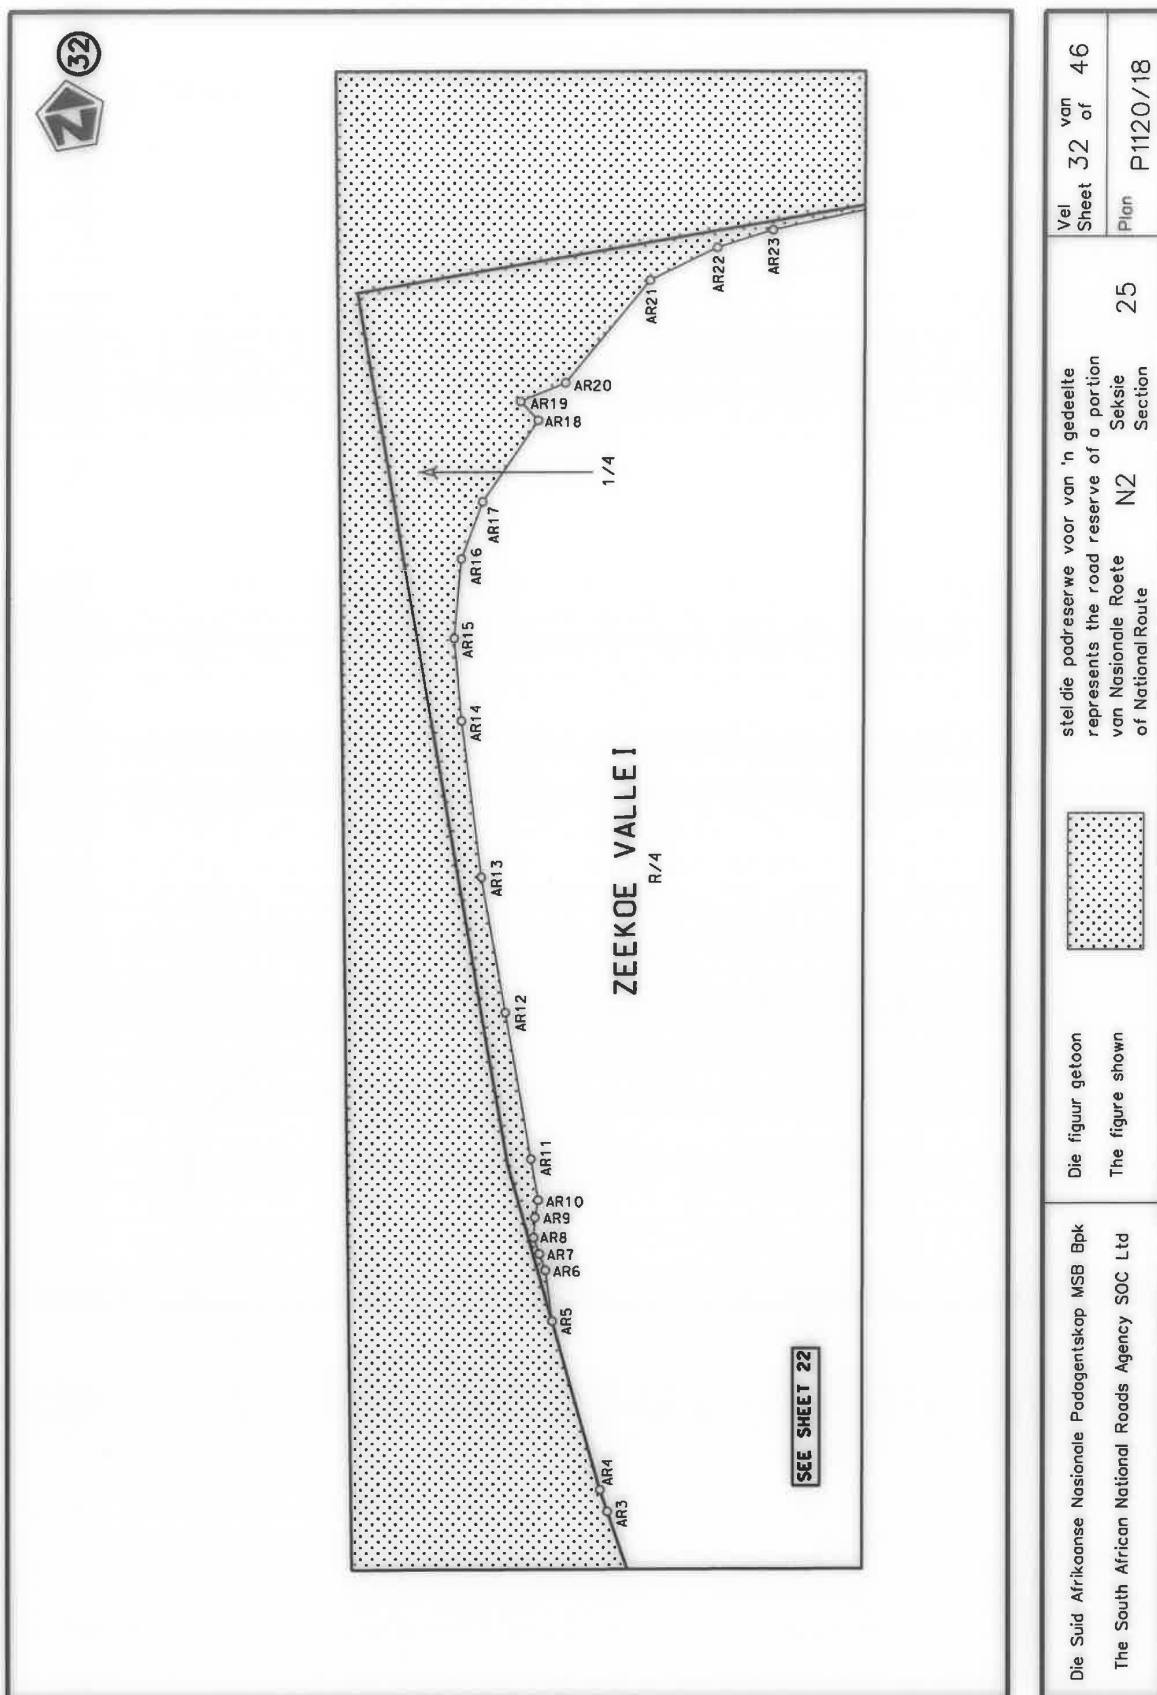

PADRESERVE KOÖRDINATE / ROAD RESERVE CO-ORDINATES						
LINKERKANT/LEFT HAND SIDE				REGTERKANT/RIGHT HAND SIDE		
	Y	X	WG 31°		Y	X
L1	6 389.54	3 318 425.65		R1	6 319.61	3 318 472.98
L2	6 310.97	3 318 148.65		R2	6 313.87	3 318 449.37
L3	6 289.85	3 318 053.69		R3	6 284.91	3 318 342.20
L4	6 275.92	3 317 957.67		R4	6 251.94	3 318 227.68
L5	6 272.22	3 317 897.24		R5	6 231.00	3 318 154.98
L6	6 275.20	3 317 885.96		R6	6 206.61	3 318 092.65
L7	6 282.35	3 317 813.38		R7	6 195.00	3 318 062.99
L8	6 395.88	3 317 764.28		R8	6 150.00	3 317 969.79
L9	6 409.57	3 317 758.37		R9	6 091.00	3 317 891.82
L10	6 476.92	3 317 729.24		R10	6 072.15	3 317 889.84
L11	6 448.18	3 317 694.06		R11	6 047.04	3 317 938.89
L12	6 327.38	3 317 727.27		R12	6 047.03	3 317 978.85
L13	6 305.86	3 317 722.47		R13	6 084.82	3 318 170.99
L14	6 249.21	3 317 656.03		R14	6 056.90	3 318 178.22
L15	6 224.27	3 317 626.84		R15	6 048.14	3 318 155.09
L16	6 144.25	3 317 521.36		R16	6 002.29	3 317 975.18
L17	5 886.75	3 317 099.54		R17	5 999.69	3 317 945.24
L18	5 724.47	3 316 814.28		R18	6 001.58	3 317 927.47
L19	5 652.74	3 316 707.32		R19	6 005.98	3 317 901.00
L20	5 261.19	3 316 011.84		R20	6 014.09	3 317 875.12
L21	5 189.62	3 315 873.59		R21	6 025.70	3 317 869.94
L22	5 249.74	3 315 684.08		R22	6 042.08	3 317 807.79
L23	5 235.45	3 315 687.20		R23	6 049.10	3 317 706.68
L24	5 179.54	3 315 623.98		R24	6 035.99	3 317 594.52
L25	5 086.51	3 315 503.49		R25	6 004.90	3 317 510.70
L26	4 976.33	3 315 336.13		R26	5 938.95	3 317 376.44
L27	4 990.60	3 315 207.25		R27	5 868.26	3 317 238.38
L28	4 999.49	3 315 155.19		R28	5 853.47	3 317 210.82
L29	4 993.67	3 315 148.77		R29	5 678.06	3 316 900.05
L30	5 005.78	3 315 116.42		R30	5 480.17	3 316 549.46
L31	5 014.16	3 315 094.54		R31	5 479.64	3 316 528.37
L32	5 045.18	3 315 013.39		R32	5 345.60	3 316 290.96
L33	5 067.17	3 314 999.34		R33	5 319.11	3 316 255.20
L34	5 072.33	3 314 980.24		R34	5 283.51	3 316 181.17
L35	5 122.15	3 314 795.53		R35	5 246.93	3 316 116.42
L36	5 143.49	3 314 681.84		R36	5 205.25	3 316 042.64
L37	5 145.24	3 314 545.38		R37	5 167.80	3 316 073.23
L38	5 112.08	3 314 379.23		R38	5 143.91	3 316 025.33
L39	5 041.23	3 314 238.74		R39	5 134.75	3 315 988.05
L40	5 003.60	3 314 164.11		R40	5 081.63	3 315 892.98
L41	4 999.34	3 314 139.14		R41	4 852.41	3 315 482.34
L42	4 977.61	3 314 099.15		R42	4 796.27	3 315 405.96
L43	4 912.09	3 314 032.01		R43	4 704.79	3 315 337.66
L44	4 822.56	3 313 869.86		R44	4 668.43	3 315 321.16
L45	4 800.94	3 313 830.33		R45	4 602.48	3 315 291.21
L46	4 797.05	3 313 823.36		R46	4 537.49	3 315 265.53
L47	4 773.40	3 313 766.00		R47	4 587.18	3 315 219.84
L48	4 763.72	3 313 742.53		R48	4 621.62	3 315 230.40
L49	4 735.49	3 313 618.33		R49	4 834.05	3 315 315.09
L50	4 726.69	3 313 571.52		R50	4 892.36	3 315 166.53
L51	4 712.84	3 313 458.95		R51	4 901.21	3 315 161.67
				Vel Sheet	33 Van of	46 P1120/18

PADRESERWE KOÖRDINATE / ROAD RESERVE CO-ORDINATES						
LINKERKANT/LEFT HAND SIDE				REGTERKANT/RIGHT HAND SIDE		
	Y	X	WG 31°		Y	X
L52	4 711.54	3 313 361.93		R52	4 931.89	3 315 080.59
L53	4 698.37	3 313 293.95		R53	4 943.25	3 315 074.29
L54	4 680.77	3 313 079.58		R54	4 949.35	3 315 054.00
L55	4 683.41	3 313 018.06		R55	4 950.51	3 315 045.86
L56	4 687.79	3 313 002.38		R56	4 963.09	3 314 995.12
L57	4 692.01	3 312 986.71		R57	4 981.76	3 314 945.99
L58	4 708.00	3 312 949.62		R58	4 973.21	3 314 936.90
L59	4 707.45	3 312 934.65		R59	4 955.45	3 314 918.03
L60	4 710.53	3 312 917.87		R60	4 967.37	3 314 899.37
L61	4 734.94	3 312 842.90		R61	5 001.31	3 314 846.19
L62	4 834.75	3 312 807.49		R62	5 026.19	3 314 792.68
L63	4 858.74	3 312 797.52		R63	5 026.77	3 314 790.96
L64	4 849.77	3 312 776.16		R64	5 058.48	3 314 618.63
L65	4 840.93	3 312 755.12		R65	5 058.35	3 314 610.48
L66	4 836.67	3 312 744.98		R66	5 057.91	3 314 582.41
L67	4 758.94	3 312 779.49		R67	5 045.53	3 314 452.17
L68	4 784.44	3 312 740.19		R68	5 011.91	3 314 344.43
L69	4 842.84	3 312 664.79		R69	4 965.14	3 314 259.65
L70	4 958.16	3 312 534.27		R70	4 909.20	3 314 158.36
L71	5 004.18	3 312 467.22		R71	4 887.27	3 314 165.88
L72	5 040.52	3 312 370.10		R72	4 793.64	3 313 996.40
L73	5 043.02	3 312 341.21		R73	4 813.61	3 313 985.36
L74	5 049.94	3 312 274.38		R74	4 765.00	3 313 897.36
L75	5 055.21	3 312 204.71		R75	4 691.26	3 313 763.87
L76	5 034.60	3 311 973.96		R76	4 667.34	3 313 608.75
L77	5 031.95	3 311 876.76		R77	4 655.54	3 313 532.39
L78	5 017.41	3 311 781.30		R78	4 636.30	3 313 407.91
L79	5 016.20	3 311 725.28		R79	4 617.15	3 313 360.14
L80	5 014.55	3 311 650.62		R80	4 598.46	3 313 317.50
L81	4 994.55	3 311 525.89		R81	4 555.23	3 313 029.95
L82	5 005.40	3 311 432.10		R82	4 555.16	3 312 990.52
L83	4 998.62	3 311 398.45		R83	4 556.39	3 312 893.59
L84	4 990.02	3 311 355.85		R84	4 562.99	3 312 839.86
L85	4 970.90	3 311 261.11		R85	4 590.73	3 312 706.41
L86	4 964.67	3 311 191.40		R86	4 634.46	3 312 689.46
L87	4 957.54	3 311 111.72		R87	4 734.76	3 312 590.70
L88	4 945.78	3 310 980.24		R88	4 818.42	3 312 531.62
L89	4 929.30	3 310 796.01		R89	4 899.67	3 312 460.84
L90	4 921.89	3 310 713.18		R90	4 932.18	3 312 407.37
L91	4 931.63	3 310 633.59		R91	4 935.10	3 312 391.03
L92	4 919.41	3 310 500.98		R92	4 946.54	3 312 327.19
L93	4 908.64	3 310 425.54		R93	4 972.86	3 312 180.41
L94	4 893.95	3 310 400.11		R94	4 969.13	3 312 105.74
L95	4 878.77	3 310 257.83		R95	4 970.13	3 312 012.28
L96	4 878.98	3 310 192.54		R96	4 970.52	3 311 974.66
L97	4 879.12	3 310 147.19		R97	4 962.18	3 311 875.54
L98	4 859.10	3 310 125.76		R98	4 944.19	3 311 738.03
L99	4 847.99	3 310 055.67		R99	4 940.38	3 311 682.88
L100	4 840.20	3 310 006.56		R100	4 926.66	3 311 485.37
L101	4 832.36	3 309 981.91		R101	4 909.05	3 311 428.86
L102	4 805.26	3 309 896.41		R102	4 899.65	3 311 398.65
				Vel Sheet	34 Van of 46	P1120/18

PADRESERWE KOÖRDINATE / ROAD RESERVE CO-ORDINATES									
LINKERKANT/LEFT HAND SIDE					REGTERKANT/RIGHT HAND SIDE				
	Y	X	WG 31°		Y	X			
L103	4 805.46	3 309 891.41		R103	4 899.92	3 311 379.68			
L104	4 805.60	3 309 877.07		R104	4 902.29	3 311 213.03			
L105	4 804.83	3 309 862.75		R105	4 872.20	3 311 166.67			
L106	4 803.17	3 309 848.53		R106	4 892.04	3 311 132.54			
L107	4 785.82	3 309 732.87		R107	4 879.53	3 310 949.98			
L108	4 764.64	3 309 692.56		R108	4 849.36	3 310 788.72			
L109	4 747.04	3 309 662.26		R109	4 849.34	3 310 698.24			
L110	4 698.54	3 309 538.92		R110	4 848.60	3 310 629.56			
L111	4 678.34	3 309 487.55		R111	4 838.02	3 310 526.92			
L112	4 643.28	3 309 309.85		R112	4 821.36	3 310 380.67			
L113	4 650.48	3 309 253.82		R113	4 778.75	3 310 200.56			
L114	4 652.58	3 309 237.51		R114	4 672.13	3 310 016.11			
L115	4 654.97	3 309 218.90		R115	4 687.19	3 309 914.57			
L116	4 661.57	3 309 167.51		R116	4 672.55	3 309 874.95			
L117	4 662.79	3 309 118.50		R117	4 648.55	3 309 838.68			
L118	4 665.24	3 309 022.29		R118	4 622.09	3 309 771.13			
L119	4 666.69	3 309 013.18		R119	4 611.79	3 309 745.03			
L120	4 666.24	3 309 013.06		R120	4 601.14	3 309 664.34			
L121	4 674.91	3 308 932.69		R121	4 594.88	3 309 627.52			
L122	4 709.17	3 308 632.45		R122	4 559.67	3 309 551.83			
L123	4 711.70	3 308 603.18		R123	4 553.79	3 309 506.53			
L124	4 714.95	3 308 565.22		R124	4 549.16	3 309 471.95			
L125	4 715.39	3 308 560.05		R125	4 548.15	3 309 440.65			
L126	4 716.39	3 308 557.41		R126	4 547.17	3 309 409.41			
L127	4 726.92	3 308 527.46		R127	4 546.33	3 309 378.08			
L128	4 737.41	3 308 497.73		R128	4 550.49	3 309 346.16			
L129	4 738.05	3 308 495.91		R129	4 554.81	3 309 314.18			
L130	4 750.42	3 308 461.03		R130	4 559.14	3 309 282.21			
L131	4 785.83	3 308 407.23		R131	4 567.17	3 309 222.81			
L132	4 803.97	3 308 379.75		R132	4 563.79	3 309 197.39			
L133	4 804.84	3 308 378.53		R133	4 574.10	3 309 177.57			
L134	4 836.59	3 308 345.20		R134	4 575.75	3 309 165.72			
L135	4 839.84	3 308 341.69		R135	4 580.45	3 309 133.05			
L136	4 852.72	3 308 328.22		R136	4 596.10	3 309 024.50			
L137	4 972.45	3 308 244.98		R137	4 599.63	3 309 000.09			
L138	5 032.60	3 308 204.02		R138	4 600.37	3 308 995.57			
L139	5 043.93	3 308 193.54		R139	4 594.58	3 308 943.48			
L140	5 049.44	3 308 188.48		R140	4 587.19	3 308 875.21			
L141	5 080.23	3 308 160.16		R141	4 594.54	3 308 844.80			
L142	5 103.84	3 308 138.38		R142	4 597.18	3 308 833.85			
L143	5 121.99	3 308 110.96		R143	4 609.14	3 308 784.30			
L144	5 171.43	3 308 036.16		R144	4 611.23	3 308 755.09			
L145	5 184.03	3 308 015.32		R145	4 616.30	3 308 685.17			
L146	5 193.88	3 307 979.64		R146	4 631.61	3 308 662.85			
L147	5 193.91	3 307 977.47		R147	4 636.01	3 308 637.39			
L148	5 196.16	3 307 969.81		R148	4 640.17	3 308 615.28			
L149	5 196.14	3 307 971.51		R149	4 640.18	3 308 613.87			
L150	5 198.93	3 307 961.39		R150	4 640.71	3 308 602.79			
L151	5 199.53	3 307 957.88		R151	4 641.31	3 308 579.96			
L152	5 200.74	3 307 953.83		R152	4 642.06	3 308 558.22			
L153	5 201.78	3 307 954.07		R153	4 649.27	3 308 535.07			
					Vel Sheet	35	Van of	46	P1120/18

PADRESERWE KOÖRDINATE / ROAD RESERVE CO-ORDINATES						
LINKERKANT/LEFT HAND SIDE				REGTERKANT/RIGHT HAND SIDE		
	Y	X	WG 31°		Y	X
L154	5 203.80	3 307 954.59		R154	4 657.76	3 308 507.51
L155	5 214.75	3 307 957.30		R155	4 669.80	3 308 468.06
L156	5 230.33	3 307 959.18		R156	4 689.22	3 308 431.96
L157	5 230.51	3 307 949.66		R157	4 714.25	3 308 385.78
L158	5 230.72	3 307 940.98		R158	4 728.39	3 308 363.93
L159	5 235.49	3 307 913.67		R159	4 746.94	3 308 335.65
L160	5 233.47	3 307 912.75		R160	4 753.82	3 308 330.70
L161	5 234.51	3 307 908.80		R161	4 756.48	3 308 328.77
L162	5 229.24	3 307 908.23		R162	4 765.78	3 308 317.15
L163	5 223.00	3 307 907.19		R163	4 793.90	3 308 288.27
L164	5 226.27	3 307 880.29		R164	4 794.81	3 308 286.17
L165	5 231.43	3 307 869.11		R165	4 833.98	3 308 258.13
L166	5 254.31	3 307 824.58		R166	4 879.68	3 308 225.40
L167	5 225.20	3 307 803.98		R167	4 904.66	3 308 185.59
L168	5 219.80	3 307 798.29		R168	4 917.41	3 308 182.92
L169	5 216.36	3 307 777.24		R169	4 924.43	3 308 175.79
L170	5 222.62	3 307 709.33		R170	4 938.21	3 308 172.74
L171	5 227.56	3 307 655.32		R171	4 973.75	3 308 157.85
L172	5 241.47	3 307 601.07		R172	4 994.45	3 308 149.75
L173	5 250.26	3 307 567.68		R173	5 060.89	3 308 086.98
L174	5 253.64	3 307 554.07		R174	5 070.69	3 308 077.71
L175	5 258.55	3 307 536.21		R175	5 071.85	3 308 070.87
L176	5 264.07	3 307 516.13		R176	5 103.83	3 308 022.61
L177	5 274.18	3 307 472.08		R177	5 106.99	3 308 004.20
L178	5 279.12	3 307 457.67		R178	5 120.90	3 307 922.86
L179	5 304.38	3 307 405.07		R179	5 129.17	3 307 913.40
L180	5 314.81	3 307 374.10		R180	5 133.38	3 307 888.30
L181	5 334.35	3 307 316.54		R181	5 137.65	3 307 863.60
L182	5 344.70	3 307 176.65		R182	5 143.51	3 307 847.38
L183	5 344.74	3 307 103.50		R183	5 146.36	3 307 839.48
L184	5 288.70	3 306 907.73		R184	5 149.67	3 307 830.40
L185	5 214.15	3 306 870.96		R185	5 149.66	3 307 816.59
L186	5 187.79	3 306 830.20		R186	5 149.63	3 307 743.52
L187	5 171.29	3 306 818.06		R187	5 149.70	3 307 657.74
L188	5 163.91	3 306 812.64		R188	5 150.94	3 307 590.74
L189	5 120.21	3 306 753.01		R189	5 158.59	3 307 544.12
L190	5 108.53	3 306 737.07		R190	5 175.44	3 307 441.16
L191	5 148.02	3 306 713.28		R191	5 184.56	3 307 383.54
L192	5 169.26	3 306 701.21		R192	5 198.48	3 307 365.41
L193	5 188.48	3 306 690.29		R193	5 207.76	3 307 353.30
L194	5 221.79	3 306 671.37		R194	5 243.04	3 307 307.31
L195	5 255.47	3 306 644.84		R195	5 266.36	3 307 203.96
L196	5 314.01	3 306 589.85		R196	5 228.26	3 307 143.90
L197	5 363.66	3 306 559.98		R197	5 216.87	3 307 125.98
L198	5 384.83	3 306 560.31		R198	5 223.22	3 307 049.95
L199	5 438.69	3 306 563.13		R199	5 184.79	3 306 983.85
L200	5 473.52	3 306 559.51		R200	5 105.49	3 306 920.85
L201	5 502.55	3 306 559.91		R201	5 090.34	3 306 899.83
L202	5 508.49	3 306 560.04		R202	5 083.90	3 306 882.37
L203	5 555.63	3 306 567.92		R203	5 036.45	3 306 842.30
L204	5 562.99	3 306 568.54		R204	4 995.89	3 306 813.52
				Vel Sheet	36 Van of 46	P1120/18

PADRESERWE KOÖRDINATE / ROAD RESERVE CO-ORDINATES									
LINKERKANT/LEFT HAND SIDE					REGTERKANT/RIGHT HAND SIDE				
	Y		X	WG 31°		Y		X	
L205	5 580.20	3	306	575.44	R205	4 976.39	3	306	796.05
L206	5 583.89	3	306	570.29	R206	4 973.99	3	306	781.00
L207	5 654.85	3	306	576.26	R207	4 907.75	3	306	754.22
L208	5 801.73	3	306	581.48	R208	4 852.86	3	306	752.00
L209	5 893.21	3	306	581.44	R209	4 767.49	3	306	754.07
L210	5 943.23	3	306	596.55	R210	4 730.52	3	306	754.73
L211	5 953.56	3	306	586.02	R211	4 696.79	3	306	755.34
L212	5 976.11	3	306	589.21	R212	4 669.89	3	306	763.39
L213	6 054.62	3	306	578.04	R213	4 587.09	3	306	770.54
L214	6 107.13	3	306	573.25	R214	4 431.13	3	306	771.18
L215	6 127.20	3	306	579.10	R215	4 371.58	3	306	758.34
L216	6 174.69	3	306	567.56	R216	4 280.53	3	306	738.69
L217	6 201.83	3	306	563.79	R217	4 175.47	3	306	745.71
L218	6 245.22	3	306	553.20	R218	4 143.76	3	306	747.25
L219	6 264.39	3	306	549.09	R219	4 094.88	3	306	754.03
L220	6 294.93	3	306	541.45	R220	4 087.56	3	306	694.15
L221	6 291.26	3	306	493.58	R221	4 154.49	3	306	682.61
L222	6 273.05	3	306	481.58	R222	4 191.40	3	306	672.81
L223	6 199.26	3	306	496.08	R223	4 270.85	3	306	662.16
L224	6 152.40	3	306	505.29	R224	4 355.93	3	306	654.74
L225	6 141.61	3	306	516.43	R225	4 404.19	3	306	653.60
L226	5 969.94	3	306	524.69	R226	4 453.77	3	306	653.07
L227	5 883.57	3	306	516.72	R227	4 537.13	3	306	656.44
L228	5 837.24	3	306	503.18	R228	4 588.70	3	306	661.02
L229	5 752.78	3	306	478.49	R229	4 649.80	3	306	650.40
L230	5 677.13	3	306	472.87	R230	4 683.74	3	306	624.66
L231	5 644.63	3	306	497.49	R231	4 705.19	3	306	591.87
L232	5 539.01	3	306	485.23	R232	4 697.50	3	306	585.70
L233	5 435.17	3	306	475.02	R233	4 682.71	3	306	573.84
L234	5 368.08	3	306	469.66	R234	4 673.19	3	306	524.64
L235	5 322.81	3	306	466.04	R235	4 658.67	3	306	482.84
L236	5 299.23	3	306	456.75	R236	4 646.76	3	306	457.44
L237	5 260.63	3	306	465.44	R237	4 645.29	3	306	448.53
L238	5 170.42	3	306	481.82	R238	4 640.80	3	306	421.21
L239	5 076.35	3	306	483.52	R239	4 643.50	3	306	398.56
L240	5 052.52	3	306	480.98	R240	4 643.58	3	306	372.43
L241	4 981.95	3	306	471.37	R241	4 643.61	3	306	361.90
L242	4 888.55	3	306	437.77	R242	4 649.53	3	306	343.97
L243	4 869.75	3	306	371.99	R243	4 653.18	3	306	311.73
L244	4 788.73	3	306	174.39	R244	4 628.80	3	306	244.99
L245	4 769.02	3	306	126.98	R245	4 671.25	3	306	176.54
L246	4 810.02	3	305	784.13	R246	4 672.27	3	306	151.55
L247	4 801.35	3	305	465.64	R247	4 673.59	3	306	122.25
L248	4 825.11	3	305	322.69	R248	4 675.49	3	306	080.11
L249	4 824.49	3	305	313.62	R249	4 677.98	3	306	024.79
L250	4 816.95	3	305	203.86	R250	4 699.30	3	305	839.31
L251	4 817.01	3	305	193.79	R251	4 701.28	3	305	822.12
L252	4 817.27	3	305	152.80	R252	4 709.30	3	305	607.50
L253	4 785.99	3	305	103.64	R253	4 694.59	3	305	545.33
L254	4 793.12	3	305	086.44	R254	4 693.22	3	305	539.24
L255	4 795.58	3	305	080.51	R255	4 697.37	3	305	497.00
					Vel Sheet 37 Van of 46 P1120/18				

PADRESERWE KOÖRDINATE / ROAD RESERVE CO-ORDINATES						
LINKERKANT/LEFT HAND SIDE				REGTERKANT/RIGHT HAND SIDE		
	Y	X	WG 31°		Y	X
L256	4 795.73	3 305 014.33		R256	4 711.32	3 305 355.26
L257	4 784.86	3 304 942.86		R257	4 671.58	3 305 305.18
L258	4 786.85	3 304 744.27		R258	4 665.27	3 305 248.62
L259	4 787.28	3 304 701.80		R259	4 664.46	3 305 241.33
L260	4 801.03	3 304 665.93		R260	4 686.21	3 305 136.02
L261	4 805.32	3 304 595.61		R261	4 703.21	3 305 077.20
L262	4 809.58	3 304 525.79		R262	4 696.82	3 305 052.74
L263	4 798.10	3 304 409.58		R263	4 712.08	3 305 044.58
L264	4 811.61	3 304 325.85		R264	4 712.06	3 305 032.21
L265	4 820.13	3 304 274.68		R265	4 686.06	3 304 929.48
L266	4 818.10	3 304 254.42		R266	4 680.25	3 304 906.50
L267	4 815.71	3 304 229.91		R267	4 676.29	3 304 890.84
L268	4 811.33	3 304 208.53		R268	4 692.95	3 304 878.35
L269	4 806.94	3 304 182.40		R269	4 712.05	3 304 864.01
L270	4 805.34	3 304 174.08		R270	4 712.05	3 304 797.17
L271	4 803.00	3 304 144.67		R271	4 693.00	3 304 743.80
L272	4 797.94	3 304 081.22		R272	4 696.66	3 304 732.54
L273	4 797.44	3 304 075.11		R273	4 705.89	3 304 701.37
L274	4 794.26	3 304 057.16		R274	4 704.29	3 304 680.23
L275	4 788.73	3 304 026.08		R275	4 702.11	3 304 651.41
L276	4 777.05	3 303 959.89		R276	4 691.99	3 304 620.42
L277	4 766.41	3 303 899.85		R277	4 696.67	3 304 595.68
L278	4 747.69	3 303 794.61		R278	4 697.13	3 304 593.29
L279	4 652.00	3 303 591.42		R279	4 678.36	3 304 534.76
L280	4 646.41	3 303 579.85		R280	4 665.88	3 304 430.27
L281	4 572.20	3 303 456.60		R281	4 671.15	3 304 404.09
L282	4 560.35	3 303 441.80		R282	4 678.11	3 304 369.52
L283	4 502.54	3 303 369.58		R283	4 676.98	3 304 348.67
L284	4 485.72	3 303 348.56		R284	4 676.50	3 304 338.61
L285	4 470.95	3 303 330.09		R285	4 675.43	3 304 318.77
L286	4 456.14	3 303 311.37		R286	4 671.50	3 304 316.86
L287	4 444.48	3 303 296.55		R287	4 671.04	3 304 263.02
L288	4 435.15	3 303 284.62		R288	4 674.97	3 304 262.28
L289	4 396.52	3 303 235.56		R289	4 684.28	3 304 194.69
L290	4 373.89	3 303 206.82		R290	4 694.55	3 304 120.09
L291	4 354.82	3 303 174.99		R291	4 658.65	3 304 084.62
L292	4 352.78	3 303 172.20		R292	4 694.47	3 303 978.66
L293	4 348.54	3 303 164.52		R293	4 697.82	3 303 968.76
L294	4 333.63	3 303 125.79		R294	4 690.40	3 303 929.45
L295	4 383.81	3 303 169.74		R295	4 669.73	3 303 819.92
L296	4 394.33	3 303 160.20		R296	4 615.48	3 303 674.53
L297	4 349.50	3 303 093.26		R297	4 598.58	3 303 641.56
L298	4 332.15	3 303 041.33		R298	4 564.58	3 303 574.86
L299	4 326.23	3 303 023.61		R299	4 440.32	3 303 482.81
L300	4 322.84	3 303 008.60		R300	4 414.85	3 303 399.46
L301	4 311.08	3 302 940.61		R301	4 298.09	3 303 259.82
L302	4 231.79	3 302 621.88		R302	4 284.11	3 303 237.33
L303	4 126.42	3 302 198.32		R303	4 258.28	3 303 195.81
L304	4 075.33	3 302 095.26		R304	4 243.50	3 303 172.05
L305	4 061.18	3 302 066.73		R305	4 211.00	3 303 119.81
L306	4 056.16	3 302 056.62		R306	4 195.68	3 303 045.09
				Vel Sheet	38 Van of 46	P1120/18

PADRESERWE KOÖRDINATE / ROAD RESERVE CO-ORDINATES						
LINKERKANT/LEFT HAND SIDE				REGTERKANT/RIGHT HAND SIDE		
	Y	X	WG 31°		Y	X
L307	4 046.58	3 302 037.31		R307	4 167.15	3 302 905.70
L308	4 038.00	3 302 007.56		R308	4 163.03	3 302 840.86
L309	4 035.82	3 301 999.99		R309	4 161.52	3 302 827.37
L310	4 029.82	3 301 979.17		R310	4 155.19	3 302 771.24
L311	4 021.93	3 301 959.86		R311	4 151.77	3 302 740.77
L312	4 019.10	3 301 952.65		R312	4 112.63	3 302 655.56
L313	4 012.73	3 301 937.09		R313	4 000.26	3 302 573.03
L314	4 006.37	3 301 921.54		R314	3 975.19	3 302 389.14
L315	3 999.98	3 301 905.90		R315	3 959.89	3 302 276.55
L316	3 996.99	3 301 898.81		R316	3 941.10	3 302 138.28
L317	3 978.23	3 301 853.64		R317	3 943.67	3 302 104.85
L318	3 954.90	3 301 796.98		R318	3 932.68	3 302 066.20
L319	3 940.57	3 301 758.68		R319	3 922.64	3 302 031.17
L320	3 922.53	3 301 710.42		R320	3 910.47	3 301 988.45
L321	3 922.02	3 301 629.45		R321	3 884.43	3 301 896.92
L322	3 894.71	3 301 522.23		R322	3 880.89	3 301 882.66
L323	3 839.22	3 301 437.74		R323	3 874.03	3 301 855.03
L324	3 797.43	3 301 375.73		R324	3 867.72	3 301 829.62
L325	3 771.26	3 301 325.30		R325	3 838.24	3 301 710.85
L326	3 714.93	3 301 264.65		R326	3 815.82	3 301 653.93
L327	3 676.96	3 301 223.62		R327	3 795.14	3 301 601.45
L328	3 654.49	3 301 199.27		R328	3 765.60	3 301 518.30
L329	3 643.11	3 301 188.44		R329	3 764.00	3 301 514.69
L330	3 629.07	3 301 175.22		R330	3 727.54	3 301 413.65
L331	3 505.92	3 301 100.06		R331	3 714.13	3 301 376.64
L332	3 500.20	3 301 096.28		R332	3 712.30	3 301 371.87
L333	3 441.26	3 301 019.72		R333	3 680.83	3 301 343.53
L334	3 369.52	3 300 993.69		R334	3 661.93	3 301 319.83
L335	3 322.38	3 300 947.16		R335	3 645.15	3 301 308.80
L336	3 311.92	3 300 912.71		R336	3 628.70	3 301 297.39
L337	3 275.40	3 300 890.43		R337	3 616.99	3 301 289.51
L338	3 266.70	3 300 851.75		R338	3 590.25	3 301 271.44
L339	3 236.53	3 300 802.15		R339	3 565.00	3 301 252.70
L340	3 233.61	3 300 799.37		R340	3 512.73	3 301 219.14
L341	3 234.18	3 300 798.28		R341	3 459.26	3 301 151.90
L342	3 233.24	3 300 796.81		R342	3 358.83	3 301 071.64
L343	3 232.97	3 300 795.38		R343	3 299.33	3 301 052.44
L344	3 225.43	3 300 763.56		R344	3 256.39	3 300 980.90
L345	3 220.45	3 300 742.79		R345	3 193.46	3 300 942.86
L346	3 218.02	3 300 732.27		R346	3 165.60	3 300 889.65
L347	3 204.78	3 300 676.70		R347	3 163.78	3 300 870.08
L348	3 205.61	3 300 656.82		R348	3 154.20	3 300 824.10
L349	3 201.96	3 300 655.64		R349	3 137.65	3 300 764.99
L350	3 215.98	3 300 599.84		R350	3 133.13	3 300 743.33
L351	3 225.93	3 300 561.37		R351	3 133.85	3 300 653.56
L352	3 236.19	3 300 524.71		R352	3 116.35	3 300 609.98
L353	3 223.44	3 300 516.94		R353	3 108.67	3 300 583.15
L354	3 201.18	3 300 503.41		R354	3 110.95	3 300 578.26
L355	3 206.25	3 300 459.23		R355	3 135.39	3 300 527.79
L356	3 196.19	3 300 436.56		R356	3 132.82	3 300 517.85
L357	3 189.20	3 300 407.84		R357	3 106.50	3 300 469.04
				Vel Sheet	39 Van of 46	P1120/18

PADRESERWE KOÖRDINATE / ROAD RESERVE CO-ORDINATES						
LINKERKANT/LEFT HAND SIDE				REGTERKANT/RIGHT HAND SIDE		
	Y	X	WG 31°		Y	X
L358	3 182.39	3 300 379.84		R358	3 102.81	3 300 449.25
L359	3 154.73	3 300 274.79		R359	3 101.71	3 300 409.25
L360	3 153.57	3 300 270.34		R360	3 088.24	3 300 381.81
L361	3 150.36	3 300 258.38		R361	3 082.23	3 300 363.61
L362	3 148.97	3 300 253.16		R362	3 081.89	3 300 363.02
L363	3 140.80	3 300 222.22		R363	3 066.91	3 300 298.05
L364	3 125.83	3 300 190.44		R364	3 063.03	3 300 289.38
L365	3 099.56	3 300 157.20		R365	3 063.02	3 300 284.78
L366	3 088.40	3 300 143.07		R366	3 063.02	3 300 276.04
L367	3 058.28	3 300 114.53		R367	3 056.07	3 300 251.75
L368	3 038.97	3 300 096.22		R368	3 032.20	3 300 216.23
L369	3 010.40	3 300 079.93		R369	3 013.92	3 300 189.02
L370	2 973.22	3 300 058.74		R370	2 995.27	3 300 161.26
L371	2 946.82	3 300 027.35		R371	2 971.61	3 300 140.10
L372	2 934.91	3 300 009.55		R372	2 945.26	3 300 116.52
L373	2 921.21	3 299 983.55		R373	2 910.30	3 300 085.24
L374	2 891.78	3 299 957.22		R374	2 887.12	3 300 064.72
L375	2 858.34	3 299 927.06		R375	2 877.46	3 300 056.12
L376	2 852.47	3 299 921.77		R376	2 858.29	3 300 038.95
L377	2 831.22	3 299 891.56		R377	2 827.91	3 300 011.90
L378	2 817.56	3 299 879.11		R378	2 821.11	3 300 008.56
L379	2 805.26	3 299 868.07		R379	2 814.39	3 300 005.19
L380	2 791.25	3 299 855.38		R380	2 809.95	3 300 002.89
L381	2 785.23	3 299 849.89		R381	2 783.16	3 299 989.51
L382	2 783.80	3 299 848.69		R382	2 759.16	3 299 977.56
L383	2 770.82	3 299 832.52		R383	2 742.30	3 299 969.15
L384	2 764.98	3 299 828.15		R384	2 731.18	3 299 963.59
L385	2 749.80	3 299 816.65		R385	2 685.02	3 299 940.58
L386	2 728.40	3 299 800.60		R386	2 678.31	3 299 915.38
L387	2 707.23	3 299 784.92		R387	2 672.25	3 299 895.70
L388	2 696.36	3 299 766.88		R388	2 666.99	3 299 876.75
L389	2 684.99	3 299 748.74		R389	2 654.06	3 299 838.45
L390	2 683.13	3 299 749.18		R390	2 632.09	3 299 822.51
L391	2 679.87	3 299 738.06		R391	2 610.71	3 299 806.98
L392	2 679.25	3 299 729.25		R392	2 587.45	3 299 790.97
L393	2 679.69	3 299 723.70		R393	2 562.21	3 299 755.89
L394	2 683.46	3 299 709.57		R394	2 561.75	3 299 752.22
L395	2 684.17	3 299 707.75		R395	2 557.04	3 299 736.49
L396	2 683.17	3 299 666.75		R396	2 552.10	3 299 716.95
L397	2 663.21	3 299 629.97		R397	2 551.11	3 299 713.50
L398	2 628.58	3 299 596.60		R398	2 545.16	3 299 697.91
L399	2 607.32	3 299 560.17		R399	2 531.71	3 299 661.15
L400	2 590.93	3 299 522.61		R400	2 528.19	3 299 646.31
L401	2 576.41	3 299 484.69		R401	2 524.81	3 299 631.46
L402	2 567.23	3 299 466.15		R402	2 521.29	3 299 616.58
L403	2 558.71	3 299 447.46		R403	2 517.92	3 299 601.70
L404	2 549.90	3 299 428.83		R404	2 511.30	3 299 572.02
L405	2 541.58	3 299 410.10		R405	2 507.92	3 299 557.16
L406	2 532.57	3 299 391.52		R406	2 501.98	3 299 530.97
L407	2 523.72	3 299 373.01		R407	2 489.74	3 299 504.30
L408	2 510.82	3 299 355.12		R408	2 481.00	3 299 485.91
				Vel Sheet	40 Van of 46	P1120/18

PADRESERVE KOÖRDINATE / ROAD RESERVE CO-ORDINATES									
LINKERKANT/LEFT HAND SIDE					REGTERKANT/RIGHT HAND SIDE				
	Y	X	WG 31°		Y	X			
L409	2 495.16	3 299 338.00		R409	2 472.35	3 299 467.30			
L410	2 472.20	3 299 301.98		R410	2 463.38	3 299 448.63			
L411	2 403.71	3 299 151.83		R411	2 454.54	3 299 429.91			
L412	2 324.69	3 298 922.67		R412	2 438.12	3 299 392.22			
L413	2 304.14	3 298 886.05		R413	2 425.74	3 299 373.84			
L414	2 297.90	3 298 866.87		R414	2 422.01	3 299 368.25			
L415	2 291.87	3 298 847.62		R415	2 408.06	3 299 347.40			
L416	2 286.74	3 298 828.16		R416	2 390.64	3 299 321.36			
L417	2 281.61	3 298 808.59		R417	2 377.77	3 299 301.91			
L418	2 274.65	3 298 770.83		R418	2 372.12	3 299 289.12			
L419	2 270.00	3 298 751.19		R419	2 355.68	3 299 251.51			
L420	2 265.38	3 298 731.58		R420	2 349.84	3 299 242.11			
L421	2 257.58	3 298 698.32		R421	2 345.97	3 299 235.88			
L422	2 254.27	3 298 692.84		R422	2 334.66	3 299 209.49			
L423	2 212.15	3 298 622.16		R423	2 326.63	3 299 190.76			
L424	2 200.95	3 298 601.06		R424	2 310.46	3 299 153.06			
L425	2 193.95	3 298 570.23		R425	2 307.07	3 299 143.53			
L426	2 211.96	3 298 558.71		R426	2 302.91	3 299 131.60			
L427	2 248.14	3 298 535.79		R427	2 300.59	3 299 114.09			
L428	2 285.06	3 298 516.37		R428	2 295.64	3 299 094.22			
L429	2 342.26	3 298 474.92		R429	2 291.54	3 299 077.72			
L430	2 367.90	3 298 456.30		R430	2 287.12	3 299 064.44			
L431	2 358.65	3 298 415.64		R431	2 283.67	3 299 057.25			
L432	2 355.05	3 298 399.61		R432	2 281.92	3 299 053.75			
L433	2 257.78	3 298 461.59		R433	2 276.26	3 299 042.52			
L434	2 234.65	3 298 476.33		R434	2 261.71	3 299 014.58			
L435	2 198.50	3 298 499.37		R435	2 251.67	3 298 995.90			
L436	2 180.29	3 298 510.90		R436	2 249.86	3 298 992.55			
L437	2 171.71	3 298 516.85		R437	2 243.74	3 298 981.81			
L438	2 147.61	3 298 527.35		R438	2 240.62	3 298 976.37			
L439	2 123.17	3 298 531.25		R439	2 240.07	3 298 975.50			
L440	2 068.35	3 298 471.54		R440	2 233.68	3 298 965.57			
L441	2 067.02	3 298 469.81		R441	2 227.19	3 298 955.52			
L442	2 055.48	3 298 455.53		R442	2 221.27	3 298 946.40			
L443	1 896.50	3 298 259.71		R443	2 209.01	3 298 927.72			
L444	1 879.81	3 298 241.92		R444	2 201.03	3 298 915.71			
L445	1 874.17	3 298 235.87		R445	2 190.55	3 298 899.77			
L446	1 821.85	3 298 176.54		R446	2 184.55	3 298 890.62			
L447	1 793.25	3 298 143.45		R447	2 173.78	3 298 873.80			
L448	1 770.16	3 298 111.03		R448	2 168.47	3 298 865.43			
L449	1 795.73	3 298 048.47		R449	2 160.36	3 298 852.58			
L450	1 802.00	3 298 033.17		R450	2 151.32	3 298 838.10			
L451	1 803.41	3 298 029.71		R451	2 140.85	3 298 823.18			
L452	1 803.99	3 298 029.98		R452	2 132.16	3 298 814.60			
L453	1 812.50	3 298 017.17		R453	2 120.21	3 298 806.96			
L454	1 843.52	3 297 941.33		R454	2 112.70	3 298 803.56			
L455	1 840.19	3 297 939.81		R455	2 104.89	3 298 801.27			
L456	1 816.78	3 297 931.86		R456	2 091.06	3 298 799.54			
L457	1 778.27	3 297 913.42		R457	2 080.83	3 298 800.74			
L458	1 742.75	3 297 896.36		R458	2 078.40	3 298 801.03			
L459	1 767.20	3 297 917.95		R459	2 074.79	3 298 801.45			
Vel Sheet					41	Van of	46	P1120/18	

PADRESERWE KOÖRDINATE / ROAD RESERVE CO-ORDINATES						
LINKERKANT/LEFT HAND SIDE				REGTERKANT/RIGHT HAND SIDE		
	Y	X	WG 31°		Y	X
L460	1 772.83	3 297 925.48		R460	2 071.17	3 298 801.87
L461	1 774.55	3 297 941.28		R461	2 051.45	3 298 806.12
L462	1 769.52	3 297 959.71		R462	2 034.23	3 298 810.21
L463	1 757.09	3 297 994.02		R463	1 985.37	3 298 821.22
L464	1 727.48	3 298 042.62		R464	1 981.92	3 298 807.59
L465	1 717.45	3 298 052.59		R465	1 976.66	3 298 785.91
L466	1 603.58	3 298 007.39		R466	1 972.84	3 298 770.78
L467	1 570.50	3 297 994.25		R467	1 970.20	3 298 761.47
L468	1 516.38	3 297 972.65		R468	1 938.00	3 298 785.21
L469	1 515.53	3 297 972.58		R469	1 941.40	3 298 793.90
L470	1 488.93	3 297 956.19		R470	1 909.40	3 298 806.23
L471	1 452.41	3 297 933.58		R471	1 881.73	3 298 818.99
L472	1 430.60	3 297 920.12		R472	1 832.36	3 298 844.18
L473	1 390.53	3 297 895.34		R473	1 797.15	3 298 865.22
L474	1 369.70	3 297 882.49		R474	1 788.55	3 298 862.66
L475	1 350.96	3 297 870.89		R475	1 644.33	3 298 954.14
L476	1 343.76	3 297 864.49		R476	1 624.56	3 298 967.34
L477	1 324.24	3 297 847.16		R477	1 613.97	3 298 972.91
L478	1 297.86	3 297 823.72		R478	1 593.49	3 298 988.56
L479	1 256.23	3 297 796.60		R479	1 593.66	3 298 988.86
L480	1 231.27	3 297 780.23		R480	1 563.63	3 299 006.64
L481	1 221.47	3 297 773.80		R481	1 559.44	3 299 011.55
L482	1 204.77	3 297 762.91		R482	1 558.44	3 299 013.99
L483	1 176.69	3 297 740.79		R483	1 541.32	3 299 023.88
L484	1 148.65	3 297 718.81		R484	1 546.93	3 299 033.71
L485	1 128.72	3 297 703.21		R485	1 502.88	3 299 058.16
L486	1 071.93	3 297 658.70		R486	1 488.61	3 299 048.06
L487	1 024.55	3 297 614.99		R487	1 366.46	3 299 102.72
L488	1 023.40	3 297 613.56		R488	1 316.58	3 299 068.33
L489	983.93	3 297 564.36		R489	1 409.96	3 299 029.86
L490	941.20	3 297 503.80		R490	1 442.55	3 299 016.03
L491	926.70	3 297 480.61		R491	1 438.51	3 299 006.52
L492	918.76	3 297 468.27		R492	1 461.99	3 298 987.34
L493	900.95	3 297 441.54		R493	1 472.48	3 298 997.81
L494	880.09	3 297 410.56		R494	1 599.16	3 298 919.29
L495	878.81	3 297 408.65		R495	1 749.22	3 298 802.20
L496	865.92	3 297 390.03		R496	1 935.08	3 298 611.80
L497	860.66	3 297 366.18		R497	1 908.20	3 298 493.42
L498	855.89	3 297 344.55		R498	1 857.12	3 298 419.68
L499	851.10	3 297 322.85		R499	1 801.96	3 298 340.74
L500	847.40	3 297 306.04		R500	1 765.65	3 298 292.55
L501	844.80	3 297 302.63		R501	1 750.75	3 298 272.44
L502	833.19	3 297 287.32		R502	1 701.81	3 298 246.30
L503	830.70	3 297 284.03		R503	1 680.43	3 298 235.67
L504	818.93	3 297 274.44		R504	1 661.77	3 298 224.09
L505	803.38	3 297 261.76		R505	1 647.20	3 298 217.18
L506	787.67	3 297 249.18		R506	1 638.32	3 298 203.65
L507	775.57	3 297 231.76		R507	1 619.22	3 298 188.06
L508	762.12	3 297 212.42		R508	1 603.03	3 298 174.95
L509	747.58	3 297 191.51		R509	1 586.20	3 298 168.41
L510	732.99	3 297 170.52		R510	1 572.15	3 298 154.72
				Vel Sheet	42 Van of 46	P1120/18

PADRESERWE KOÖRDINATE / ROAD RESERVE CO-ORDINATES									
LINKERKANT/LEFT HAND SIDE					REGTERKANT/RIGHT HAND SIDE				
	Y	X	WG 31°		Y	X			
L511	730.92	3 297 167.49		R511	1 542.18	3 298 127.48			
L512	718.15	3 297 149.19		R512	1 521.85	3 298 107.24			
L513	703.04	3 297 127.47		R513	1 487.63	3 298 072.91			
L514	700.96	3 297 124.47		R514	1 475.11	3 298 060.25			
L515	687.71	3 297 105.42		R515	1 434.97	3 298 022.17			
L516	672.30	3 297 083.25		R516	1 413.92	3 298 002.22			
L517	657.25	3 297 061.60		R517	1 371.57	3 297 966.96			
L518	642.46	3 297 040.33		R518	1 315.46	3 297 920.69			
L519	627.50	3 297 018.81		R519	1 288.60	3 297 904.51			
L520	609.79	3 296 993.42		R520	1 244.28	3 297 877.81			
L521	588.92	3 296 963.42		R521	1 207.82	3 297 855.72			
L522	555.30	3 296 928.56		R522	1 207.40	3 297 855.59			
L523	553.25	3 296 920.12		R523	1 200.56	3 297 847.51			
L524	547.64	3 296 896.90		R524	1 189.68	3 297 834.65			
L525	539.45	3 296 863.27		R525	1 168.19	3 297 812.20			
L526	524.37	3 296 837.92		R526	1 156.39	3 297 799.89			
L527	521.16	3 296 819.38		R527	1 149.93	3 297 802.05			
L528	519.18	3 296 807.93		R528	1 130.69	3 297 791.58			
L529	517.78	3 296 805.85		R529	1 103.86	3 297 773.72			
L530	513.08	3 296 798.86		R530	1 045.80	3 297 736.03			
L531	502.11	3 296 782.53		R531	1 027.10	3 297 723.94			
L532	468.74	3 296 747.81		R532	1 008.40	3 297 711.96			
L533	457.51	3 296 736.09		R533	978.80	3 297 691.92			
L534	440.69	3 296 718.63		R534	965.63	3 297 678.88			
L535	427.49	3 296 675.30		R535	952.38	3 297 665.87			
L536	423.87	3 296 663.44		R536	926.45	3 297 639.88			
L537	431.50	3 296 659.43		R537	912.54	3 297 625.99			
L538	376.66	3 296 378.33		R538	893.84	3 297 602.44			
L539	362.47	3 296 305.95		R539	894.04	3 297 601.42			
L540	356.40	3 296 276.58		R540	865.11	3 297 564.29			
L541	301.48	3 296 013.91		R541	849.68	3 297 528.56			
L542	303.54	3 296 010.06		R542	805.02	3 297 431.72			
L543	301.82	3 296 001.89		R543	510.30	3 297 006.84			
L544	298.26	3 295 997.63		R544	469.35	3 296 935.75			
L545	289.24	3 295 901.45		R545	421.99	3 296 855.48			
L546	278.25	3 295 784.26		R546	395.09	3 296 797.64			
L547	275.96	3 295 759.82		R547	357.23	3 296 716.11			
L548	275.61	3 295 685.80		R548	359.23	3 296 697.22			
L549	309.07	3 295 553.79		R549	349.27	3 296 649.13			
L550	320.43	3 295 508.97		R550	279.01	3 296 294.30			
L551	321.41	3 295 421.58		R551	280.91	3 296 262.95			
L552	341.27	3 295 385.10		R552	229.83	3 296 025.31			
L553	346.95	3 295 378.31		R553	227.94	3 296 011.59			
L554	338.46	3 295 287.59		R554	225.65	3 295 994.75			
L555	333.55	3 295 288.29		R555	223.39	3 295 987.22			
L556	329.53	3 295 272.11		R556	213.43	3 295 954.06			
L557	324.88	3 295 257.15		R557	201.56	3 295 898.92			
L558	321.00	3 295 248.45		R558	162.17	3 295 715.67			
L559	313.37	3 295 237.75		R559	144.60	3 295 670.05			
L560	318.62	3 295 231.37		R560	143.83	3 295 667.29			
L561	363.10	3 295 201.13		R561	100.27	3 295 513.12			
					Vel Sheet	43	Van of	46	P1120/18

PADRESERWE KOÖRDINATE / ROAD RESERVE CO-ORDINATES						
LINKERKANT/LEFT HAND SIDE				REGTERKANT/RIGHT HAND SIDE		
	Y	X	WG 31°		Y	X
L562	397.37	3 295 175.44		R562	71.29	3 295 497.35
L563	363.20	3 295 112.44		R563	61.59	3 295 461.10
L564	323.36	3 295 143.56		R564	41.85	3 295 404.21
L565	307.71	3 295 154.47		R565	40.13	3 295 383.00
L566	292.32	3 295 163.64		R566	10.42	3 295 334.97
L567	279.43	3 295 168.12		R567	-15.57	3 295 343.32
L568	266.26	3 295 167.23		R568	-42.13	3 295 314.43
L569	254.72	3 295 162.08		R569	-47.04	3 295 254.15
L570	244.00	3 295 152.69		R570	-18.88	3 295 118.86
L571	237.08	3 295 138.65		R571	-14.24	3 295 096.56
L572	228.00	3 295 078.29		R572	-3.33	3 295 055.37
L573	215.63	3 294 956.90		R573	20.16	3 295 009.86
L574	220.71	3 294 930.99		R574	66.41	3 294 935.13
L575	217.49	3 294 901.71		R575	72.56	3 294 912.29
L576	199.89	3 294 862.50		R576	55.31	3 294 859.74
L577	178.06	3 294 774.59		R577	42.45	3 294 687.10
L578	171.20	3 294 704.40		R578	42.08	3 294 682.04
L579	167.25	3 294 693.14		R579	39.05	3 294 668.40
L580	138.81	3 294 636.63		R580	37.48	3 294 661.35
L581	126.20	3 294 611.58		R581	30.20	3 294 628.59
L582	82.58	3 294 539.16		R582	-5.53	3 294 564.37
L583	8.54	3 294 456.50		R583	-39.95	3 294 512.30
L584	-237.71	3 294 236.00		R584	-84.24	3 294 471.23
L585	-434.75	3 294 075.82		R585	-182.08	3 294 398.10
L586	-471.49	3 293 979.61		R586	-393.06	3 294 228.22
L587	-468.91	3 293 943.84		R587	-450.24	3 294 172.65
L588	-440.00	3 293 905.90		R588	-555.47	3 294 070.28
L589	-458.42	3 293 877.76		R589	-646.71	3 294 047.19
L590	-599.28	3 293 815.91		R590	-691.97	3 294 035.70
L591	-661.79	3 293 853.02		R591	-752.22	3 294 013.76
L592	-688.18	3 293 840.68		R592	-842.72	3 293 940.76
L593	-699.66	3 293 821.09		R593	-1 037.28	3 293 714.73
L594	-704.48	3 293 821.99		R594	-1 135.43	3 293 628.53
L595	-735.84	3 293 827.76		R595	-1 166.75	3 293 602.19
L596	-767.41	3 293 805.04		R596	-1 251.77	3 293 530.87
L597	-917.34	3 293 690.97		R597	-1 279.61	3 293 509.84
L598	-1 095.89	3 293 547.13		R598	-1 307.82	3 293 485.49
L599	-1 185.29	3 293 455.81		R599	-1 311.11	3 293 485.60
L600	-1 199.16	3 293 447.73		R600	-1 320.54	3 293 478.34
L601	-1 234.41	3 293 416.74		R601	-1 374.51	3 293 438.86
L602	-1 277.37	3 293 378.97		R602	-1 396.20	3 293 424.14
L603	-1 286.98	3 293 370.52		R603	-1 423.46	3 293 406.14
L604	-1 328.81	3 293 333.75		R604	-1 435.55	3 293 398.15
L605	-1 372.27	3 293 313.29		R605	-1 445.70	3 293 391.29
L606	-1 398.07	3 293 294.88		R606	-1 466.10	3 293 379.33
L607	-1 442.73	3 293 251.26		R607	-1 476.97	3 293 374.36
L608	-1 441.94	3 293 225.29		R608	-1 495.37	3 293 348.81
L609	-1 286.23	3 293 115.26		R609	-1 499.76	3 293 344.19
L610	-1 299.85	3 293 095.44		R610	-1 525.71	3 293 316.43
L611	-1 302.70	3 293 091.26		R611	-1 628.22	3 293 278.76
L612	-1 364.20	3 293 111.76		R612	-1 894.89	3 293 332.41
				Vel Sheet 44	Van of 46	P1120/18

PADRESERWE KOÖRDINATE / ROAD RESERVE CO-ORDINATES									
LINKERKANT/LEFT HAND SIDE					REGTERKANT/RIGHT HAND SIDE				
	Y	X	WG 31°			Y	X		
L613	-1 379.23	3 293 073.76		R613	-1 896.99	3 293 329.12			
L614	-1 314.73	3 293 053.26		R614	-1 879.55	3 293 311.21			
L615	-1 323.55	3 293 027.76		R615	-1 871.35	3 293 287.69			
L616	-1 342.23	3 292 973.76		R616	-1 856.71	3 293 275.26			
L617	-1 581.53	3 293 052.04		R617	-1 876.43	3 293 221.83			
L618	-1 601.52	3 293 027.86		R618	-1 878.83	3 293 216.26			
L619	-1 622.46	3 293 011.04		R619	-1 759.97	3 293 186.30			
L620	-1 640.67	3 293 004.23		R620	-1 816.00	3 293 134.18			
L621	-1 662.62	3 292 996.00		R621	-1 860.60	3 293 085.77			
L622	-1 770.19	3 292 981.71		R622	-1 942.12	3 292 997.28			
L623	-1 990.57	3 292 807.10		R623	-1 968.16	3 292 966.84			
L624	-2 069.37	3 292 754.66		R624	-2 007.39	3 292 921.17			
L625	-2 128.33	3 292 709.91		R625	-2 141.66	3 292 818.05			
L626	-2 250.47	3 292 613.23		R626	-2 179.00	3 292 767.35			
L627	-2 307.39	3 292 552.72		R627	-2 225.81	3 292 748.12			
L628	-2 323.66	3 292 531.77		R628	-2 231.23	3 292 745.99			
L629	-2 381.12	3 292 483.75		R629	-2 342.71	3 292 660.59			
L630	-2 392.02	3 292 474.65		R630	-2 412.13	3 292 596.62			
L631	-2 404.16	3 292 464.57		R631	-2 430.15	3 292 579.84			
L632	-2 429.39	3 292 452.21		R632	-2 431.81	3 292 578.36			
L633	-2 481.64	3 292 426.73		R633	-2 485.03	3 292 522.95			
L634	-2 486.81	3 292 424.41		R634	-2 488.76	3 292 520.66			
L635	-2 790.79	3 292 284.44		R635	-2 558.07	3 292 478.23			
L636	-2 976.13	3 292 225.50		R636	-2 576.88	3 292 466.72			
L637	-3 051.49	3 292 201.53		R637	-2 611.82	3 292 481.38			
L638	-3 105.72	3 292 184.28		R638	-2 691.52	3 292 409.78			
L639	-3 137.67	3 292 173.69		R639	-2 753.95	3 292 384.49			
L640	-3 142.71	3 292 178.33		R640	-2 773.64	3 292 376.50			
L641	-3 185.55	3 292 176.47		R641	-2 790.67	3 292 369.64			
L642	-3 321.86	3 292 108.33		R642	-2 885.76	3 292 336.55			
L643	-3 352.30	3 292 099.40		R643	-2 912.14	3 292 327.37			
AL1	67.95	3 295 206.50		R644	-2 951.76	3 292 315.98			
AL2	93.21	3 295 213.33		R645	-3 110.99	3 292 270.20			
AL3	103.67	3 295 224.96		R646	-3 125.24	3 292 272.28			
AL4	112.22	3 295 216.62		R647	-3 189.37	3 292 253.66			
AL5	105.03	3 295 206.50		R648	-3 218.74	3 292 245.14			
AL6	102.98	3 295 091.18		R649	-3 261.26	3 292 231.89			
AL7	104.76	3 295 052.63		R650	-3 289.56	3 292 223.02			
AL8	108.63	3 294 968.51		R651	-3 345.62	3 292 200.11			
AL9	98.40	3 294 946.64		R652	-3 335.26	3 292 196.38			
AL10	88.56	3 294 946.04		R653	-3 451.28	3 292 148.60			
AL11	85.97	3 294 953.04		AR1	277.80	3 295 538.05			
AL12	80.88	3 294 966.82		AR2	288.81	3 295 498.02			
AL13	54.34	3 295 009.95		AR3	293.52	3 295 468.17			
AL14	38.01	3 295 045.04		AR4	293.85	3 295 466.10			
AL15	31.13	3 295 061.97		AR5	295.53	3 295 450.08			
AL16	21.26	3 295 092.68		AR6	295.34	3 295 445.36			
AL17	15.39	3 295 116.40		AR7	295.61	3 295 443.79			
AL18	6.58	3 295 206.50		AR8	295.88	3 295 442.23			
				AR9	295.44	3 295 440.44			
				AR10	294.88	3 295 438.91			
					Vel Sheet	45	Van of	46	P1120/18

This gazette is also available free online at www.gpwonline.co.za

DEPARTMENT OF TRANSPORT

NO. 1061

20 October 2021

**THE SOUTH AFRICAN NATIONAL ROADS
AGENCY SOC LIMITED**

Registration No: 1998/009584/30

DECLARATION AMENDMENT OF NATIONAL ROAD N14 SECTION 5

AMENDMENT OF DECLARATION No. 308 OF 2018.

By virtue of Section 40(1)(b) of The South African National Roads Agency Limited and National Roads Act, 1998 (Act No. 7 of 1998), I hereby amend Declaration No. 308 of 2018 by substituting it in its entirety, with the accompanying sheets 1 to 31 of Plan No. P1192/19.

(National Road N14 Section 5: Upington – Olifantshoek)


MINISTER OF TRANSPORT

DEPARTEMENT VAN VERVOER

NO. 1061

20 Oktober 2021

**DIE SUID-AFRIKAANSE NASIONALE
PADAGENTSKAP MSB BEPERK**


Registrasie No: 1998/009584/30

VERKLARING WYSIGING VAN NASIONALE PAD N14 SEKSIE 5


WYSIGING VAN VERKLARING No. 308 VAN 2018.

Kragtens Artikel 40(1)(b) van die Suid-Afrikaanse Nasionale Padagentskap Beperk en op Nasionale Paaie, Wet 1998 (Wet No. 7 van 1998), wysig ek hiermee Verklaring No. 308 van 2018 deur dit in sy geheel te vervang, met bygaande velle 1 tot 31 van Plan No. P1192/19.


(Nasionale Pad N14 Seksie 5: Upington – Olifantshoek)**MINISTER VAN VERVOER**

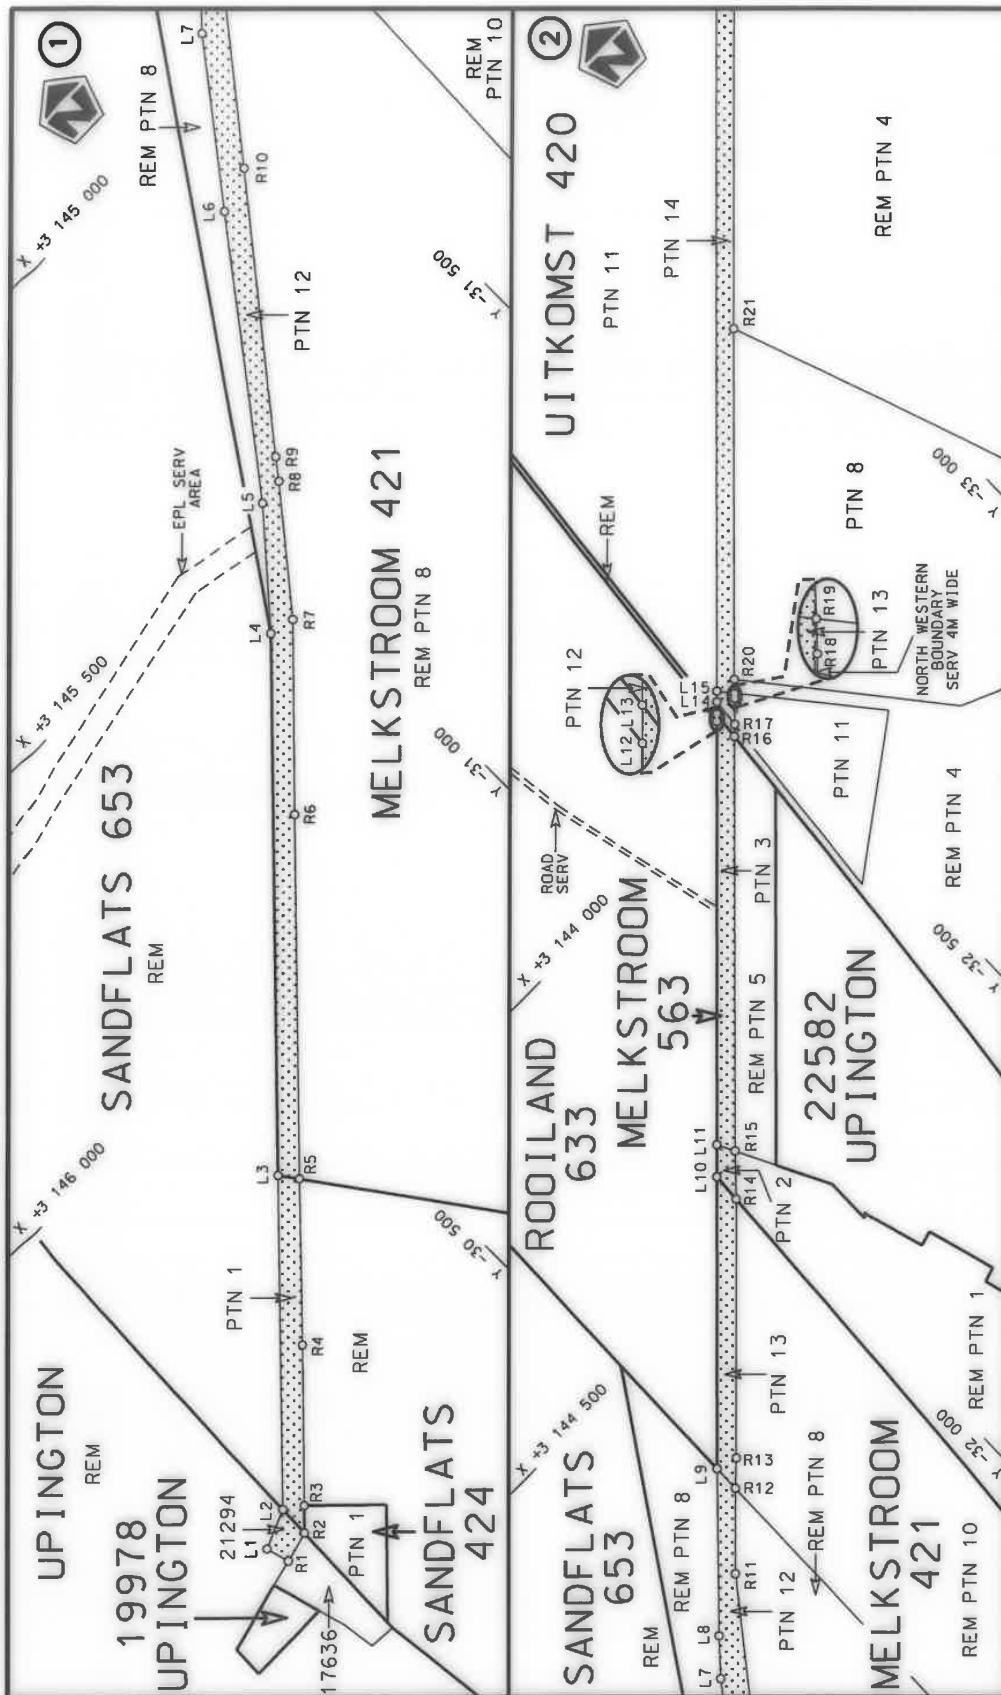


Die Suid Afrikaanse Nasionale Pedagogieskop MSB Bpk	Die figuur getoon		stelt die padreserwe voor van 'n gedeelte represents the road reserve of a portion van Nasionale Roete N14 of National Route	Vel Sheet 1 of 31
The South African National Roads Agency SOC Ltd	The figure shown		5	Plan P1192/19

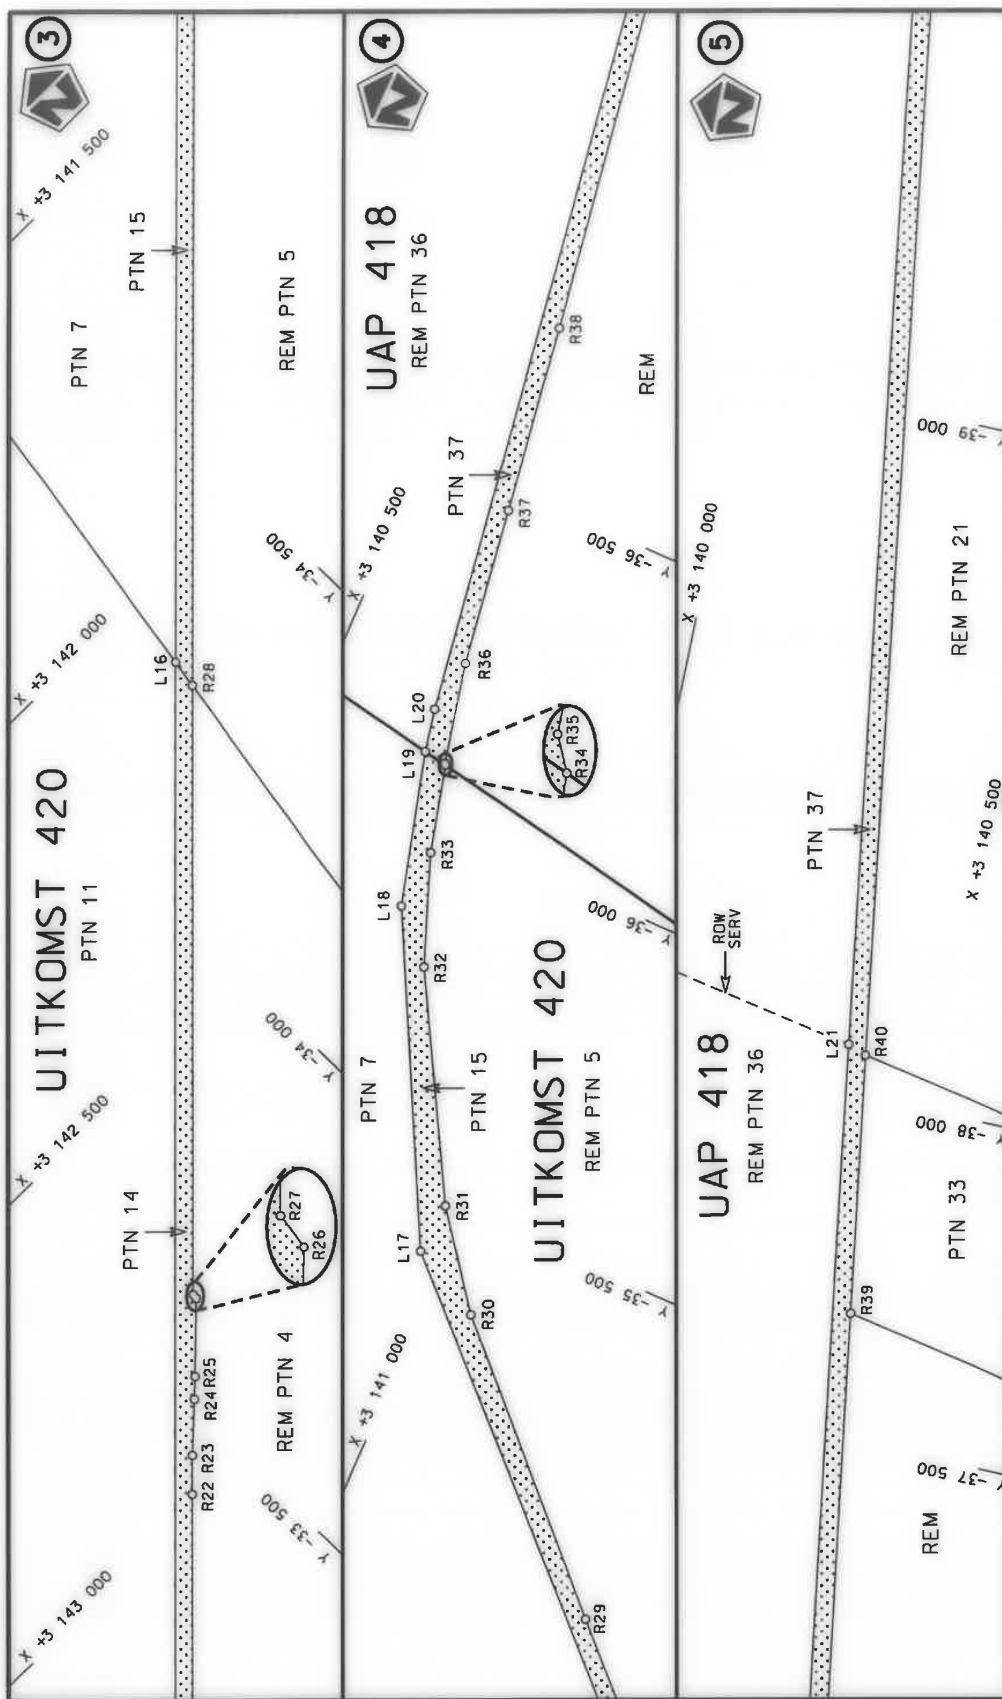


Die Suid-Afrikaanse Nasionale Padagentskap MSB Bpk The South African National Roads Agency SOC Ltd	Die figuur getoon The figure shown	 stel die padreserwe voor van 'n gedeelte represents the road reserve of a portion van Nasionale Roete N14 of National Route N14	Vel Sheet 2 of 31 Plan P1192/19
---	---------------------------------------	---	------------------------------------

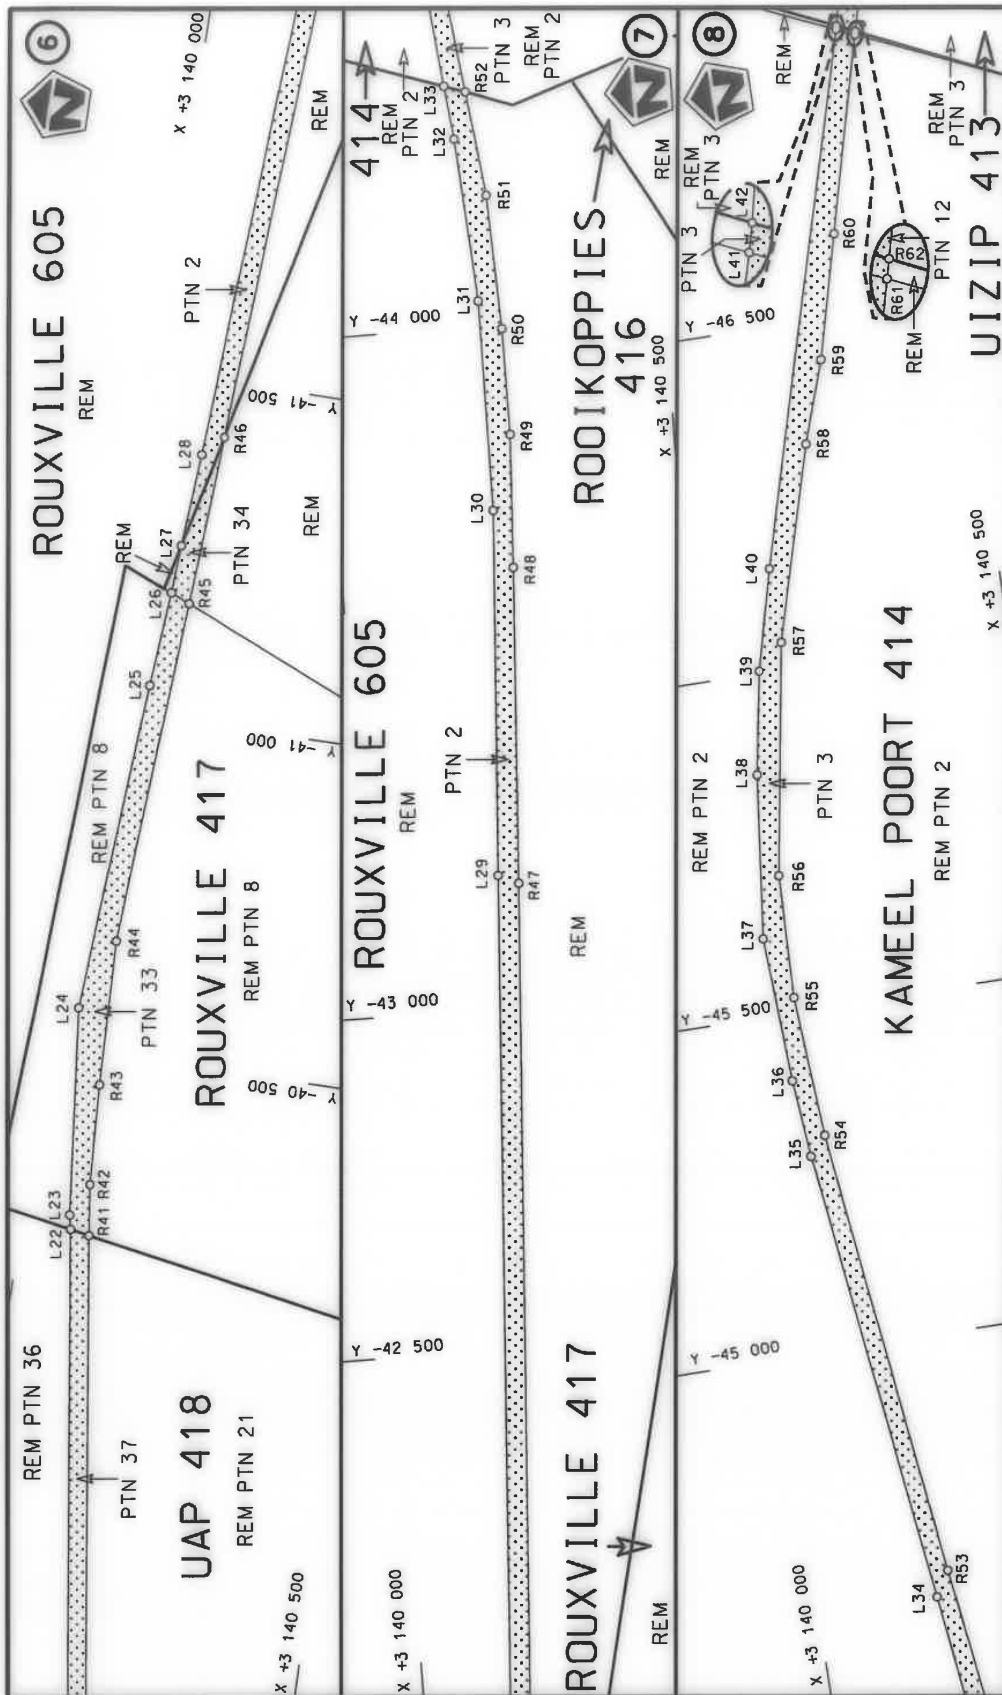



Die Suid Afrikaanse Nasionale Padagentskap MSB Bpk The South African National Roads Agency SOC Ltd	Die figuur getoon The figure shown		stel die padreserwe voor van 'n gedeelte represents the road reserve of a portion van Nasionale Roete N14 of National Route	5	Plan P1192/19	Vel Sheet 3 of 31
---	---------------------------------------	---	--	---	---------------	-------------------

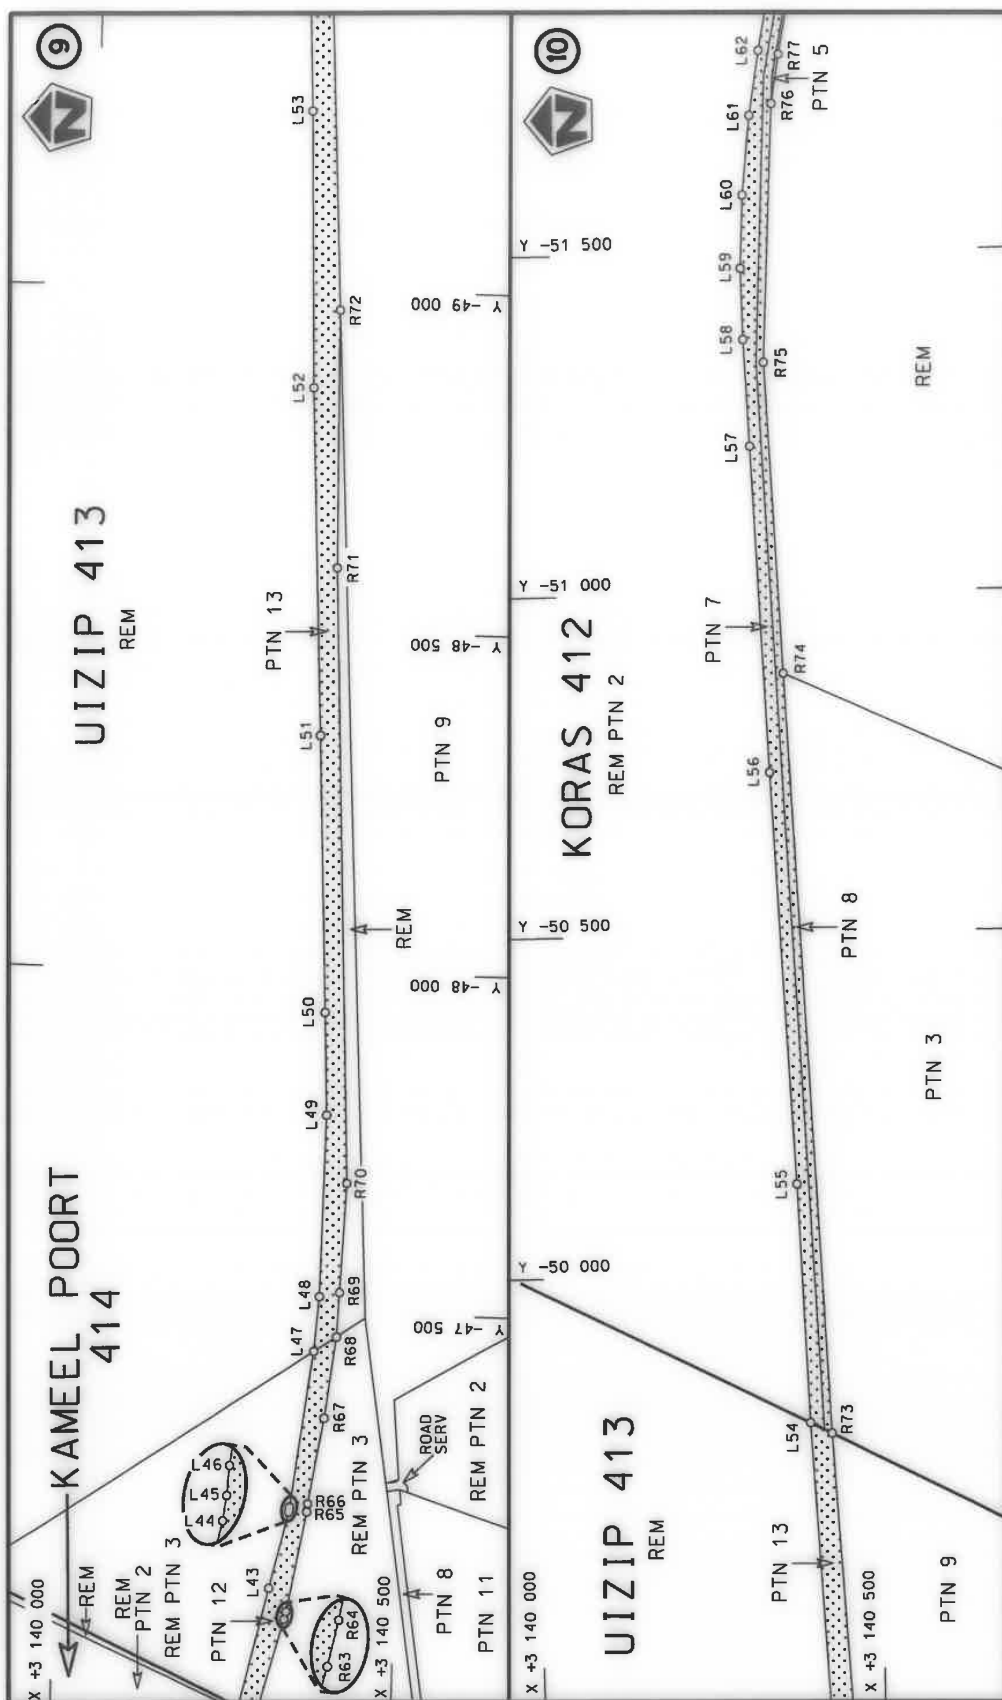


Die Suid Afrikaanse Nasionale Padagentskap MSB Bpk The South African National Roads Agency SOC Ltd	Die figuur getoon The figure shown	steldie padreserwe voor van 'n gedeelte represents the road reserve of a portion van Nasionale Roete N14 of National Route N14 Section	Vel Sheet 4 of 31
		Plan P1192/19	5

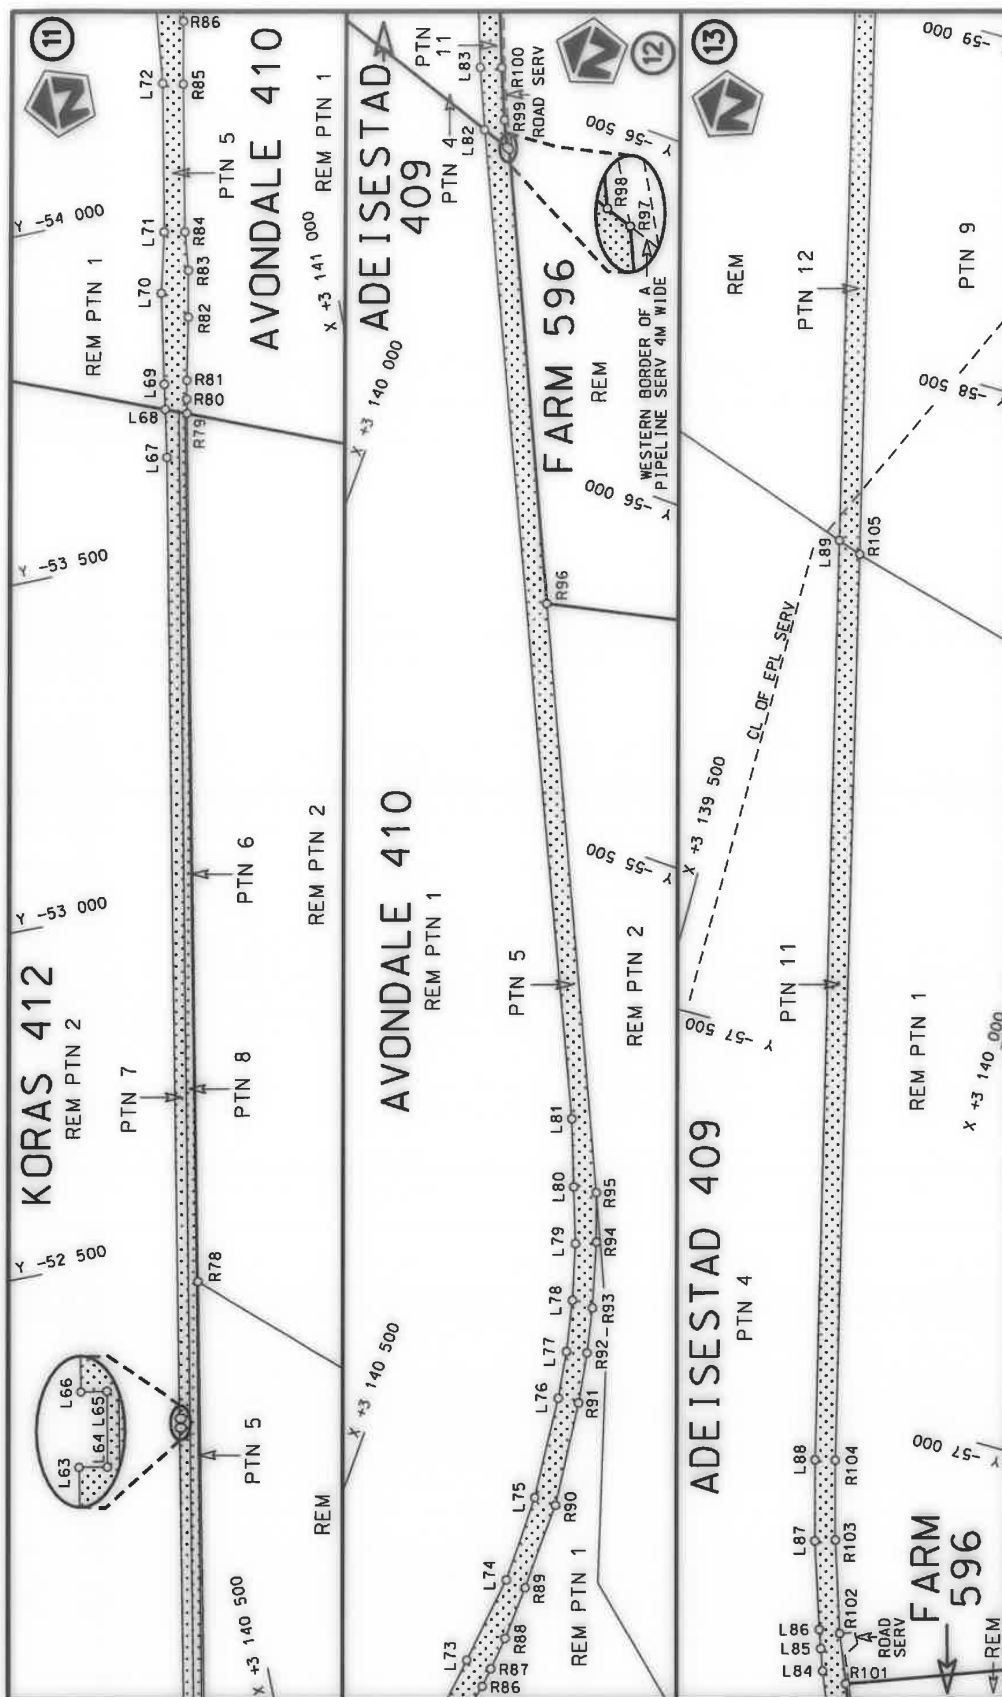

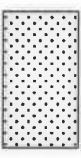Die Suid Afrikaanse Nasionale Padagentskap MSB Bpk The South African National Roads Agency SOC Ltd	Die figuur getoon The figure shown		stel die padreserwe voor van 'n gedeelte represents the road reserve of a portion van Nasionale Roete of National Route
Vel Sheet	5	van of	31
Plan	P1192/19	Section	N14

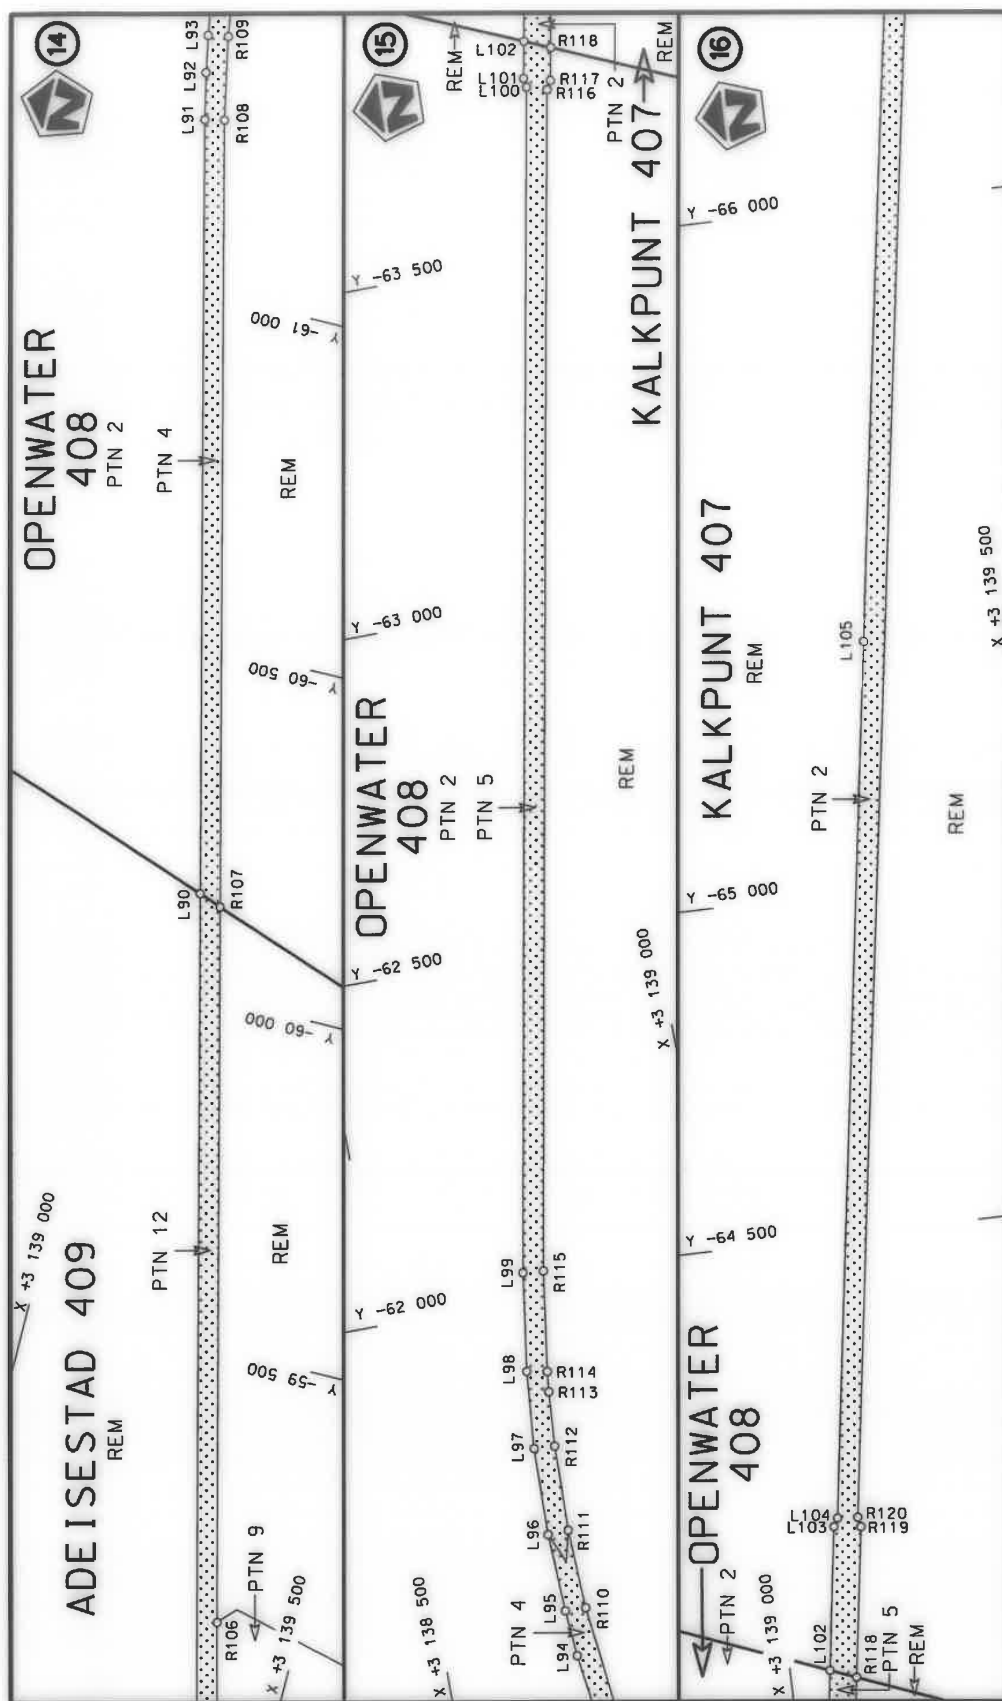



Die Suid Afrikaanse Nasionale Padogentskop MSB Bpk The South African National Roads Agency SOC Ltd	Die figuur getoon The figure shown	 stel die padreserwe voor van 'n gedeelte represents the road reserve of a portion van Nasionale Roete N14 of National Route N14 Section	Vel Sheet 6 of 31 Plan P1192/19
---	---------------------------------------	---	---------------------------------------

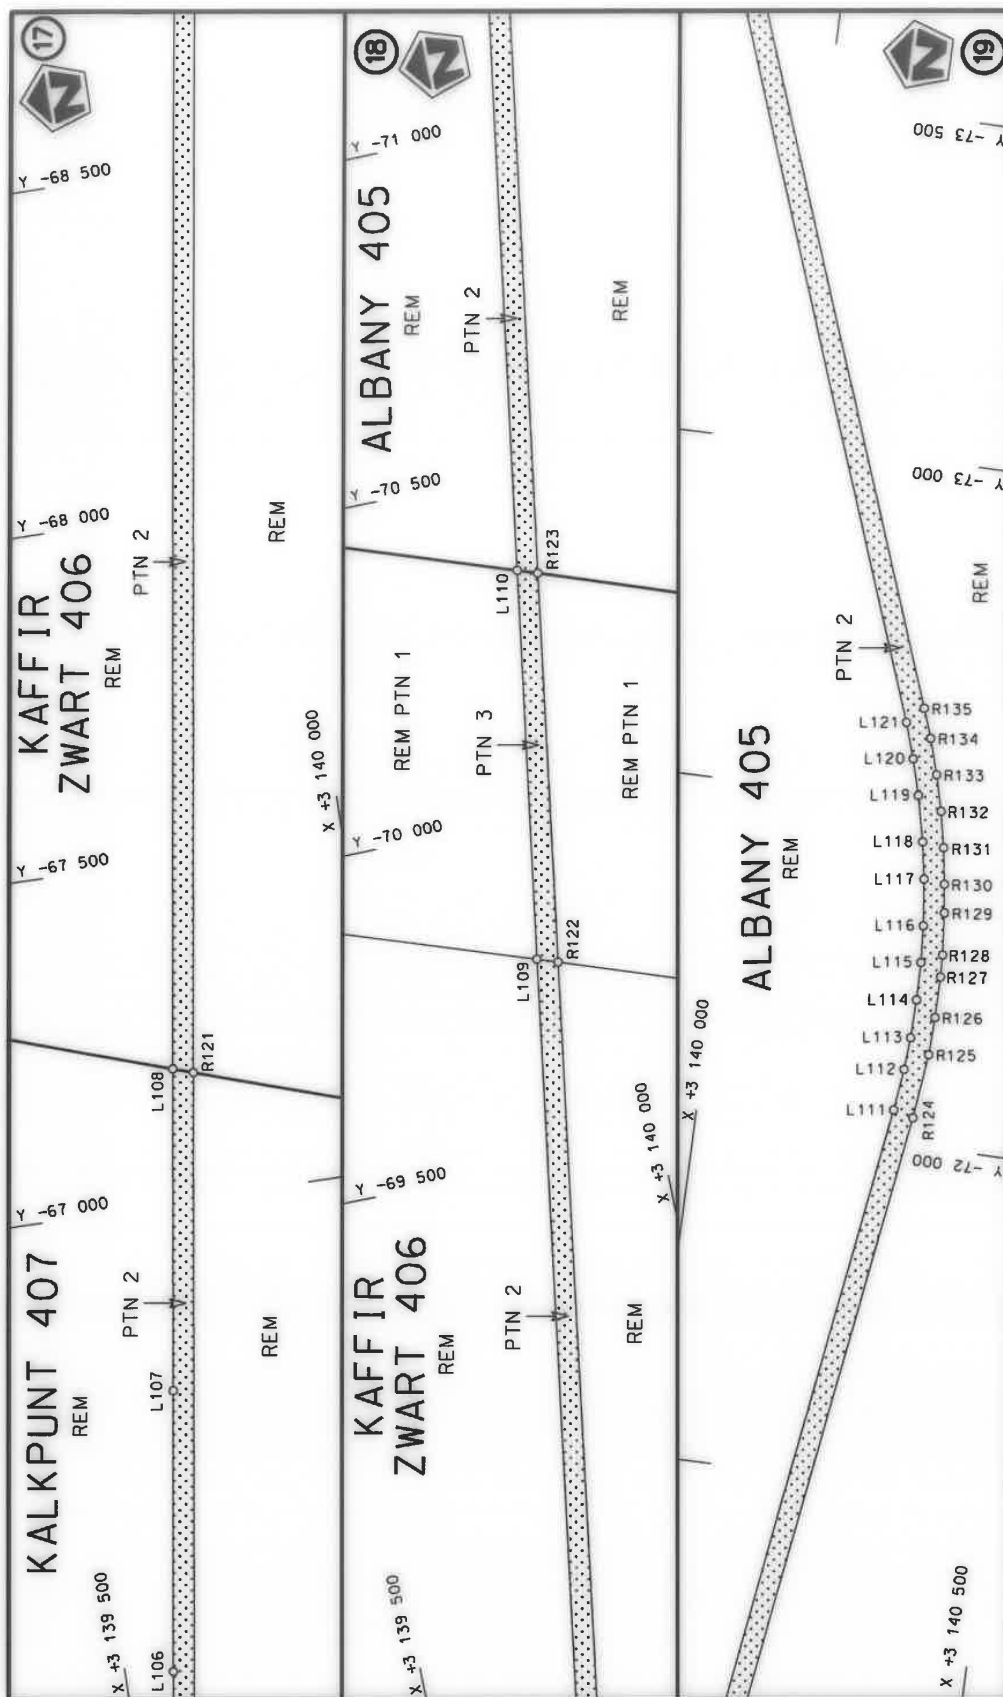


Vel Sheet 7 of 31 Plan P1192/19	stel die padreserwe voor van 'n gedeelte represents the road reserve of a portion van Nasionale Roete N14 of National Route Seksie 5 Section	Die figuur getoon The figure shown Die Suid Afrikaanse Nasionale Padagentskap MSB Bpk The South African National Roads Agency SOC Ltd
---------------------------------------	---	--




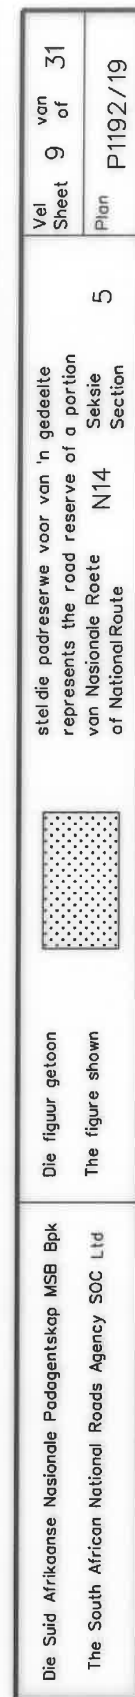

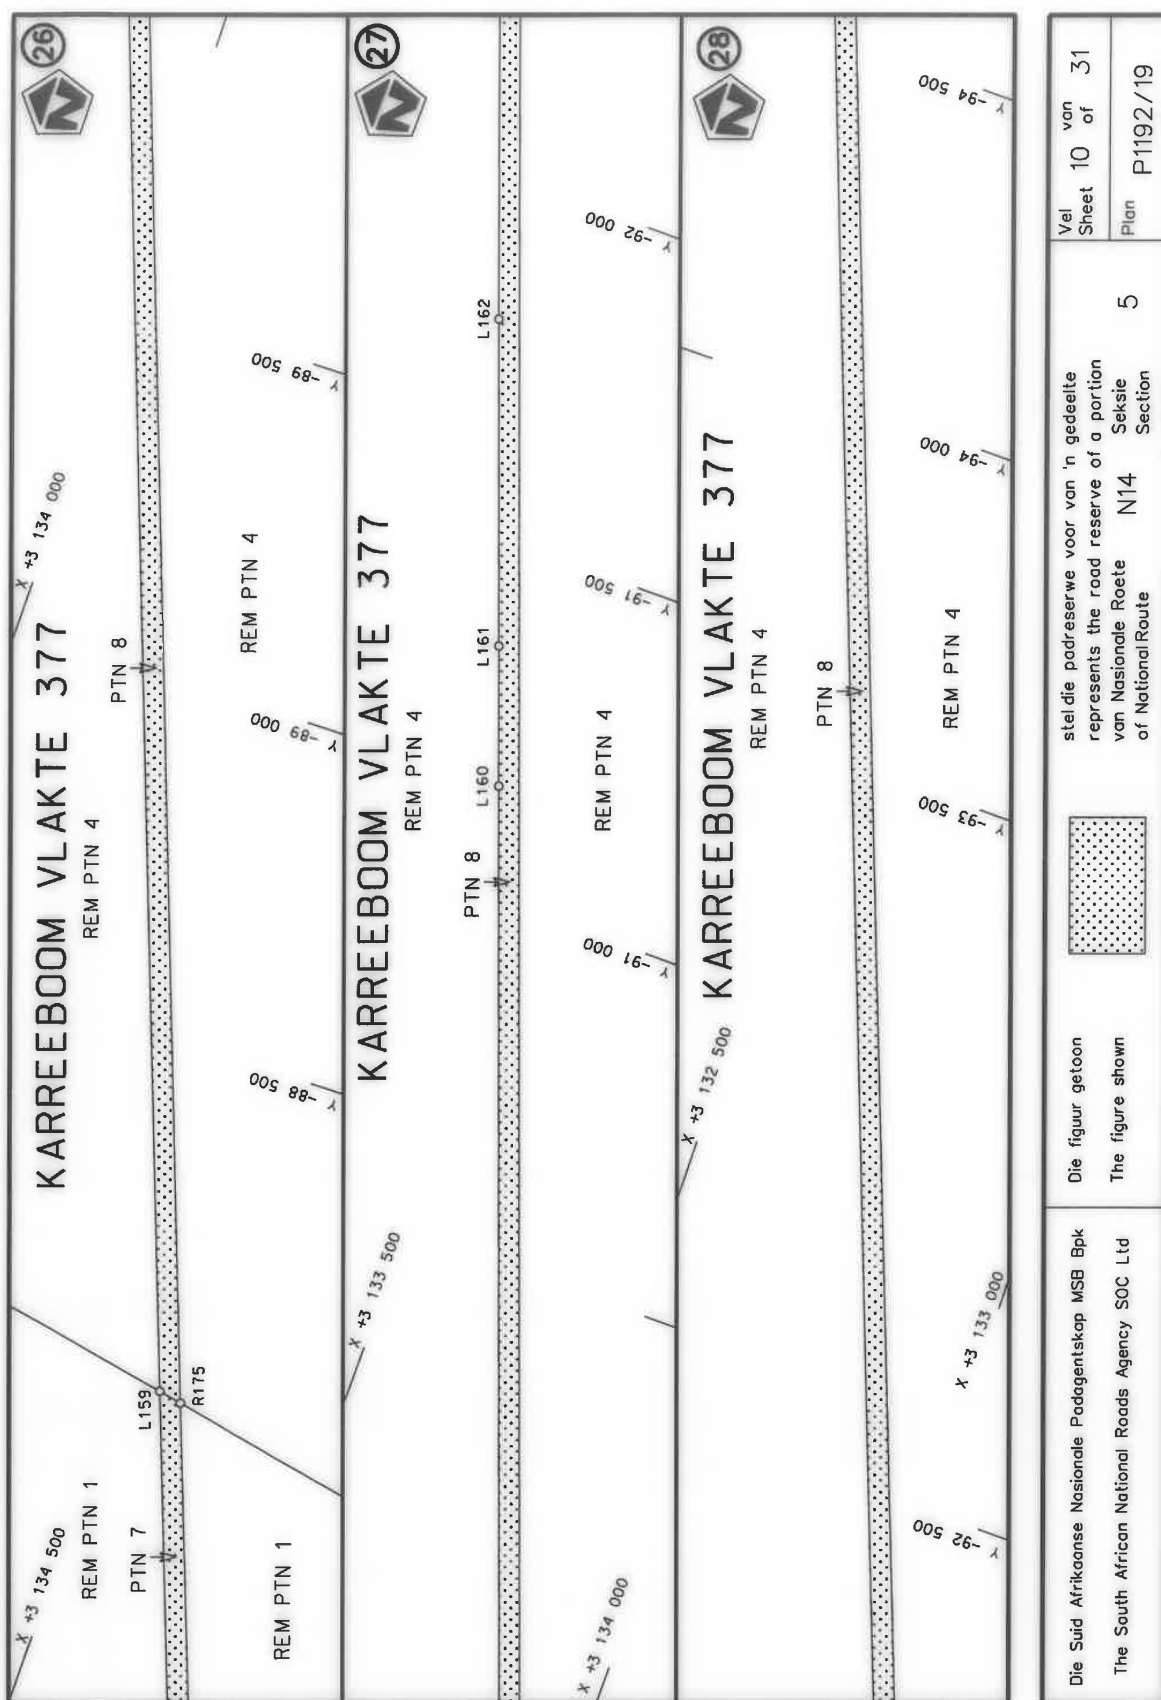


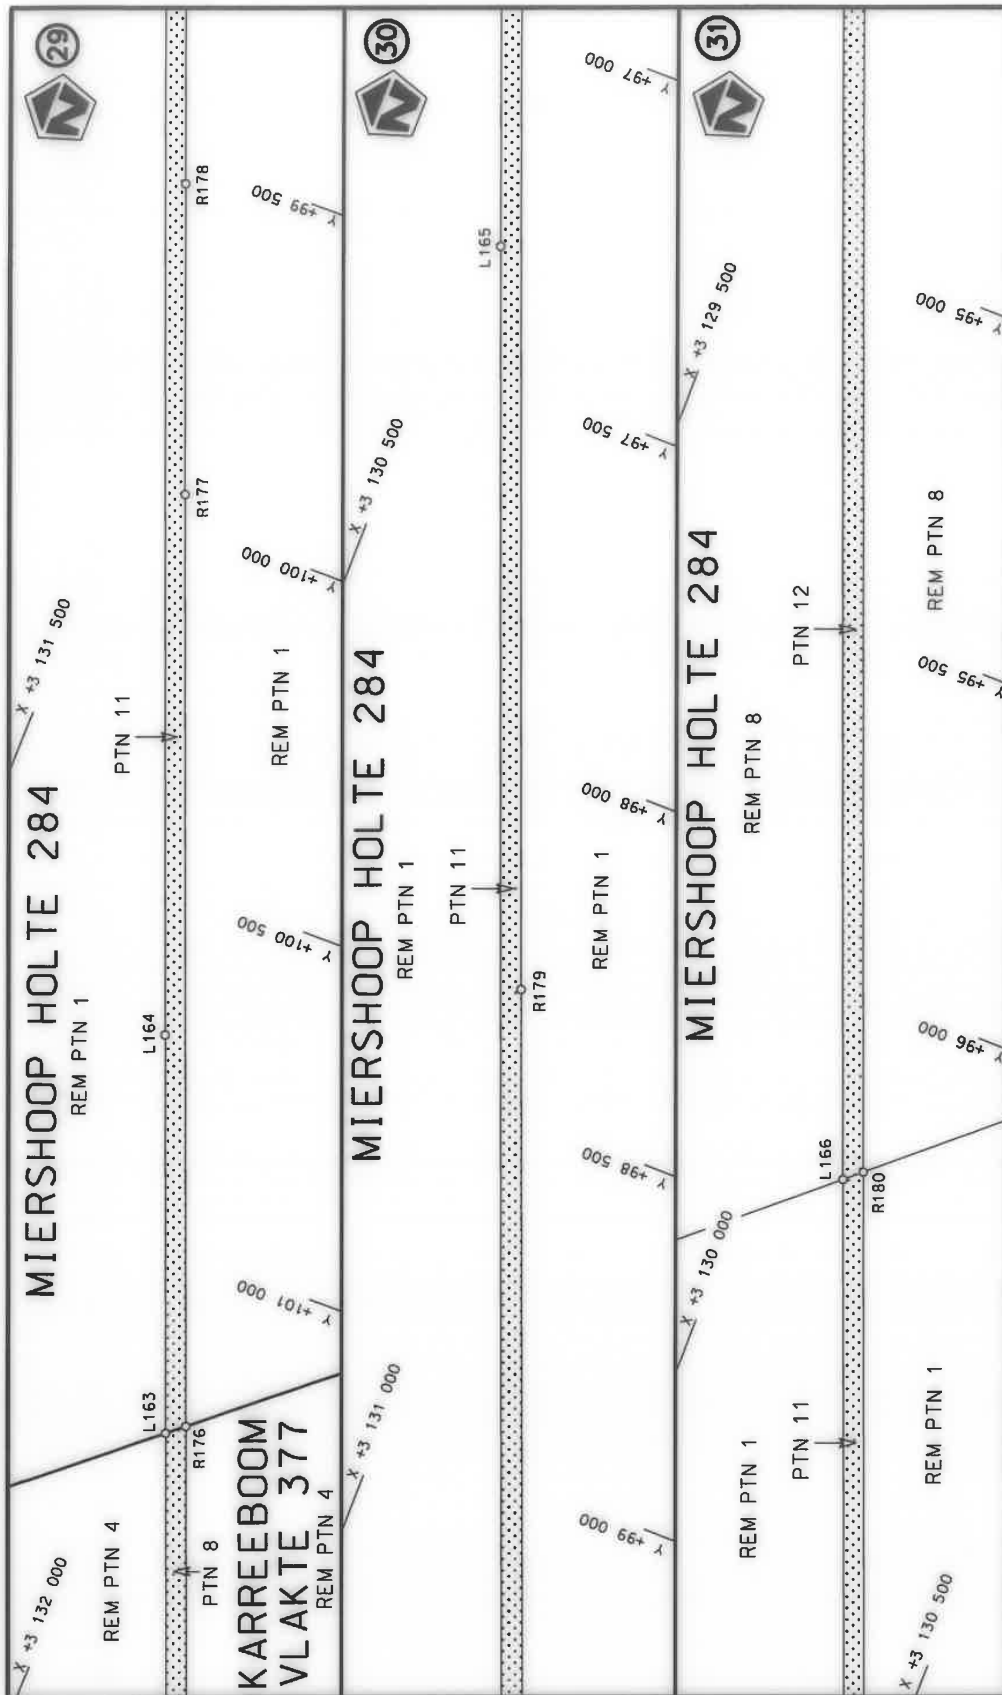



Vel Sheet 11 of 31 Plan P1192/19	stel die padreserwe voor van 'n gedeelte represents the road reserve of a portion van Nasionale Roete N14 of National Route Section 5	Die figuur getoon The figure shown Die Suid Afrikaanse Nasionale Padagentskap MSB Bpk The South African National Roads Agency SOC Ltd
--	--	--

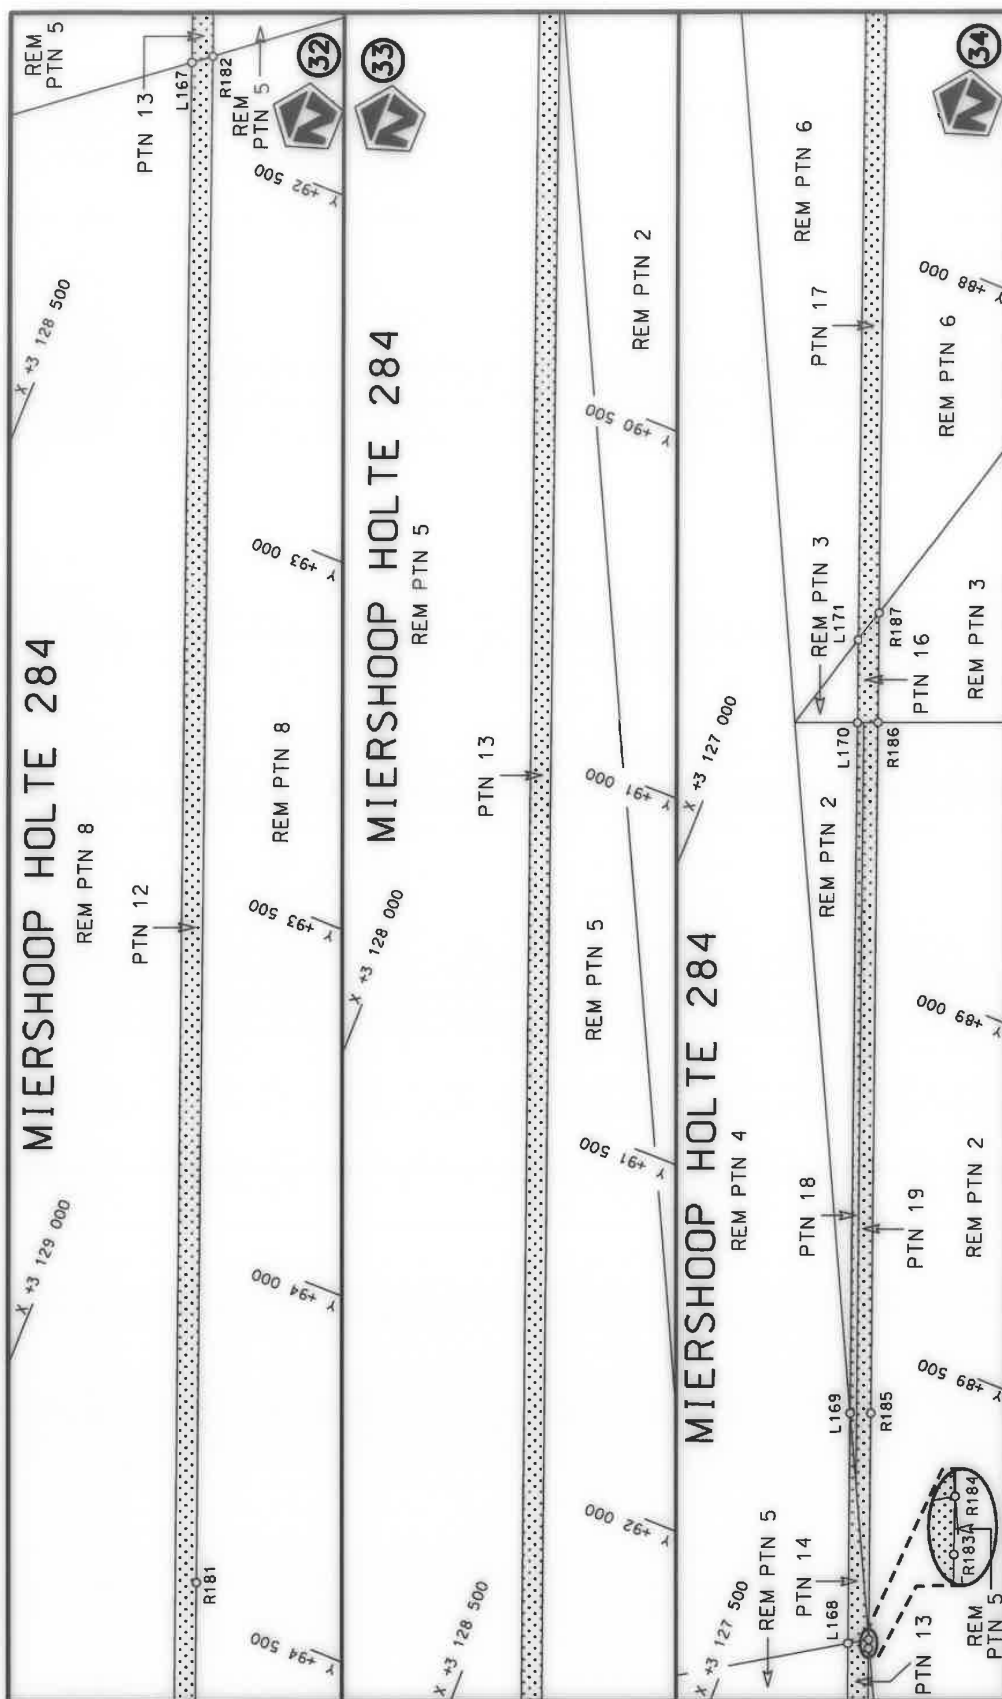


Die Suid Afrikaanse Nasionale Padagentskap MSB Bpk The South African National Roads Agency SOC Ltd	Die figuur getoon The figure shown		stel die padreserwe voor van 'n gedeelte represents the road reserve of a portion van Nasionale Roete of National Route	Vel Sheet 12 of 31 Plan P1192/19
---	---------------------------------------	--	--	--

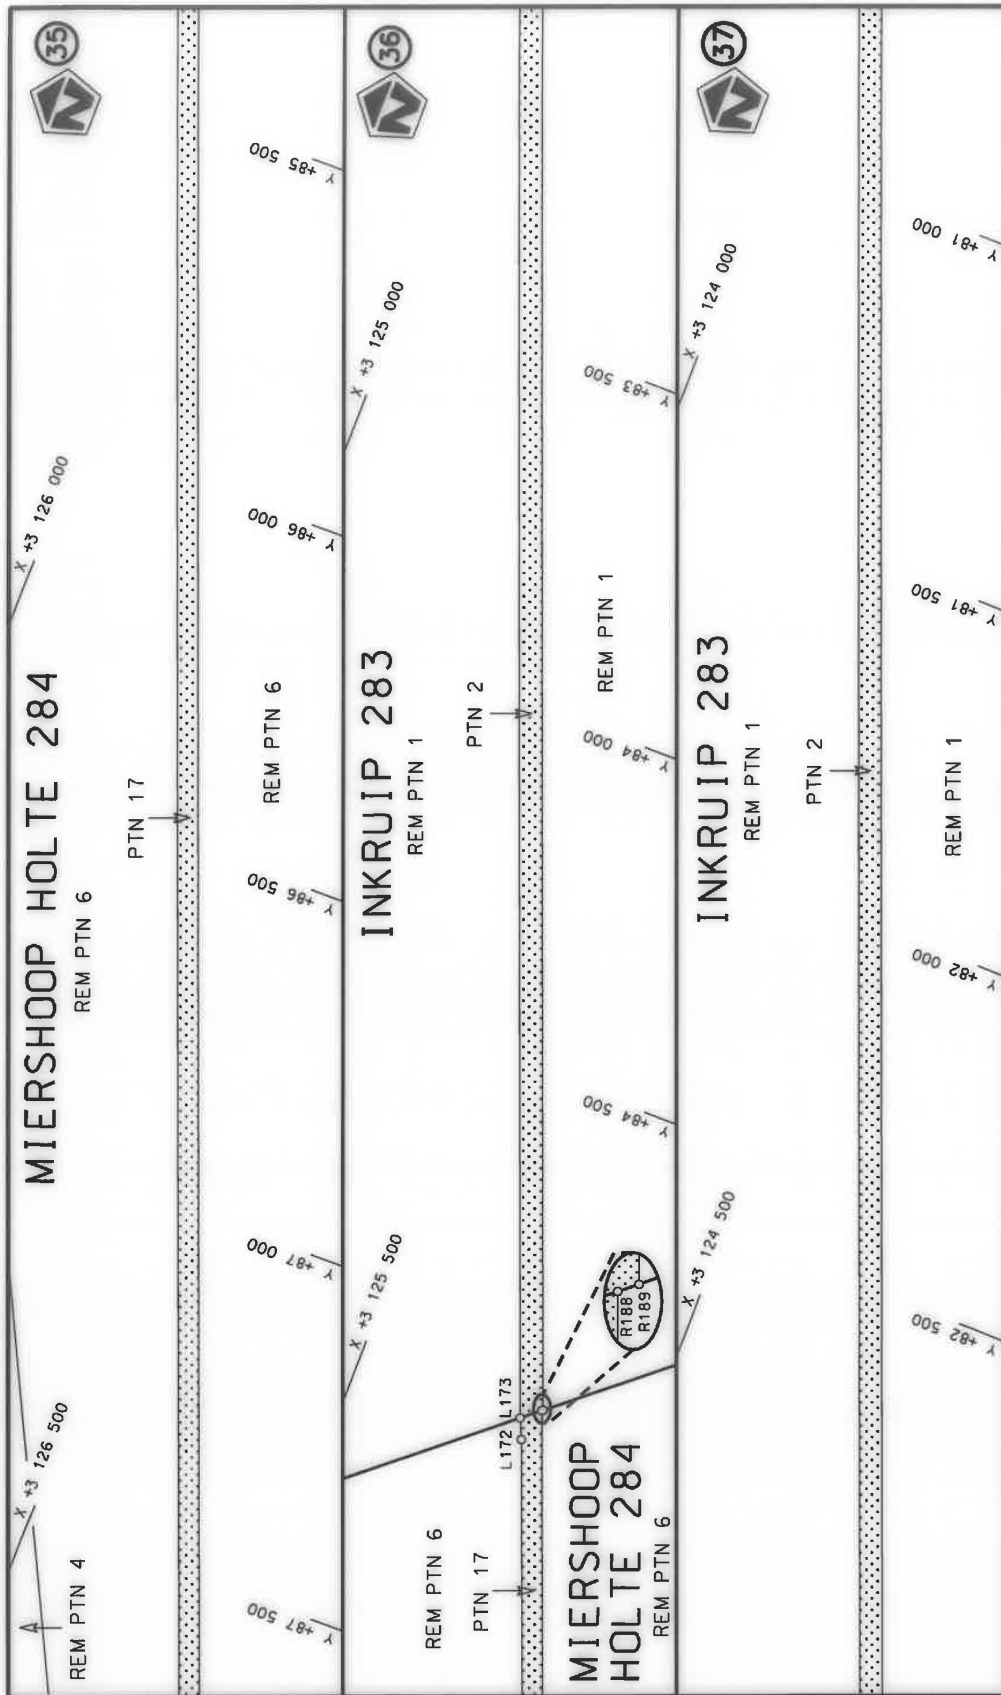

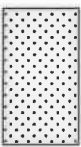Die Suid Afrikaanse Nasionale Padagentskap MSB Bpk The South African National Roads Agency SOC Ltd	Die figuur getoon The figure shown		stel die padreserwe voor van 'n gedeelte represents the road reserve of a portion van Nasionale Roete N14 of National Route Section
Vel Sheet 13 of 31	Plan P1192/19	5	Section

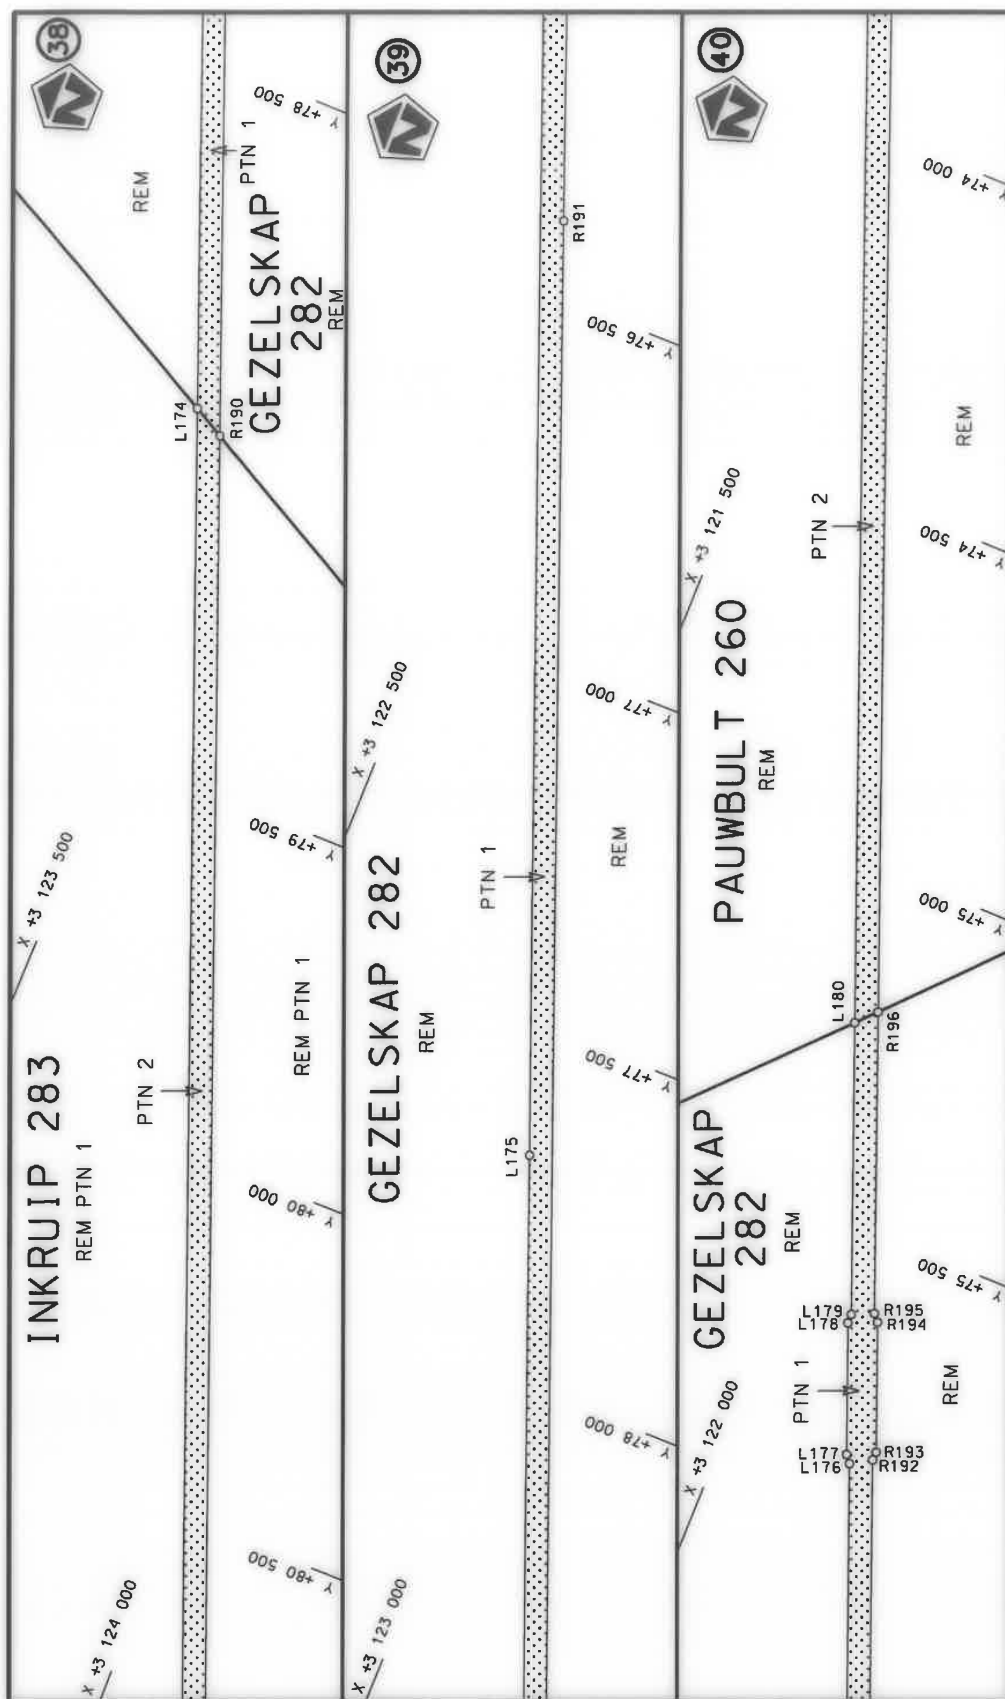

Die Suid Afrikaanse Nasionale Padagentskap MSB Bpk The South African National Roads Agency SOC Ltd	Die figuur getoon The figure shown	stel die padreserwe voor van 'n gedeelte represents the road reserve of a portion van Nasionale Roete N14 of National Route	Vel Sheet 14 of 31 Plan P1192/19
---	---------------------------------------	--	--

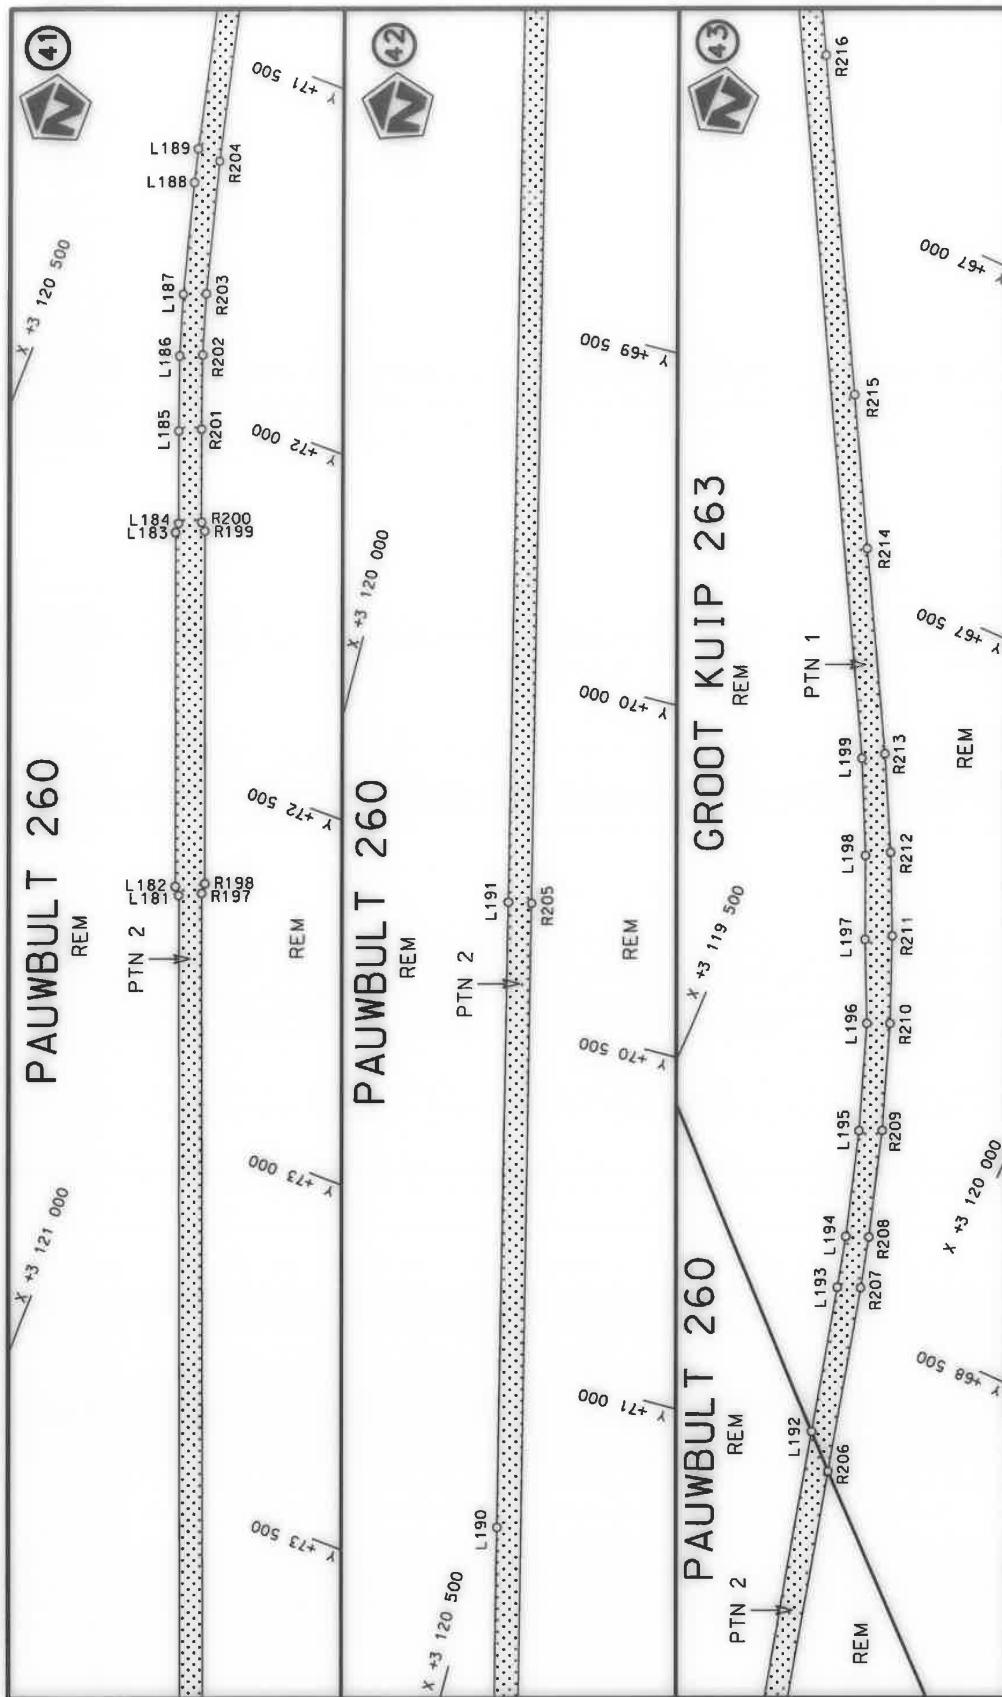

Vel
Sheet
15
of
31


Plan
P1192/19


stel die padreserwe voor van 'n gedeelte
represents the road reserve of a portion
van Nasionale Roete N14
of National Route Section





Die figuur getoon
The figure shown


Die Suid Afrikaanse Nasionale Padagentskap MSB Bpk
The South African National Roads Agency SOC Ltd

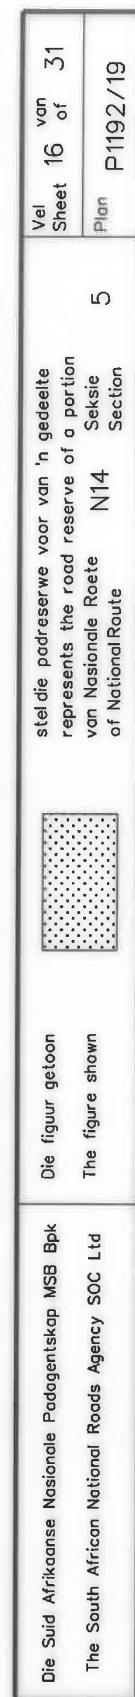

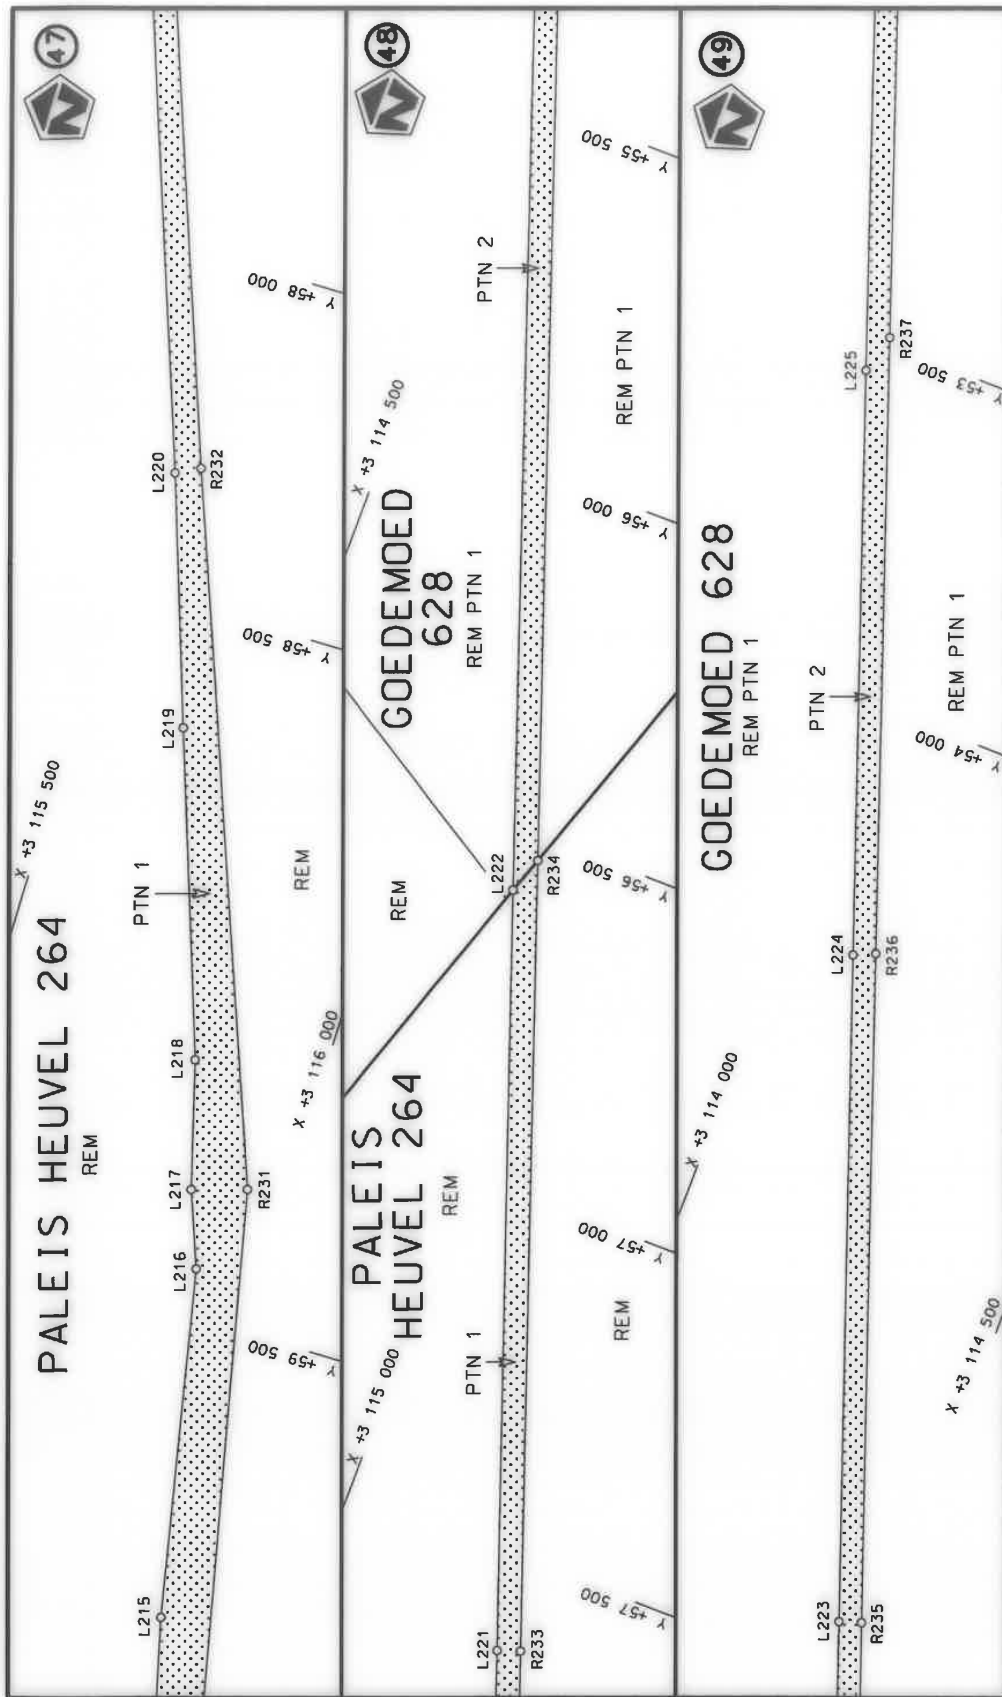


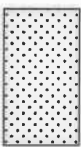Die Suid Afrikaanse Nasionale Padagentskap WSB Bpk The South African National Roads Agency SOC Ltd	Die figuur getoon The figure shown		steldie padreserwe voor van 'n gedeelte represents the road reserve of a portion van Nasionale Roete N14 of National Route
Vel Sheet	17 of	31	Plan P1192/19

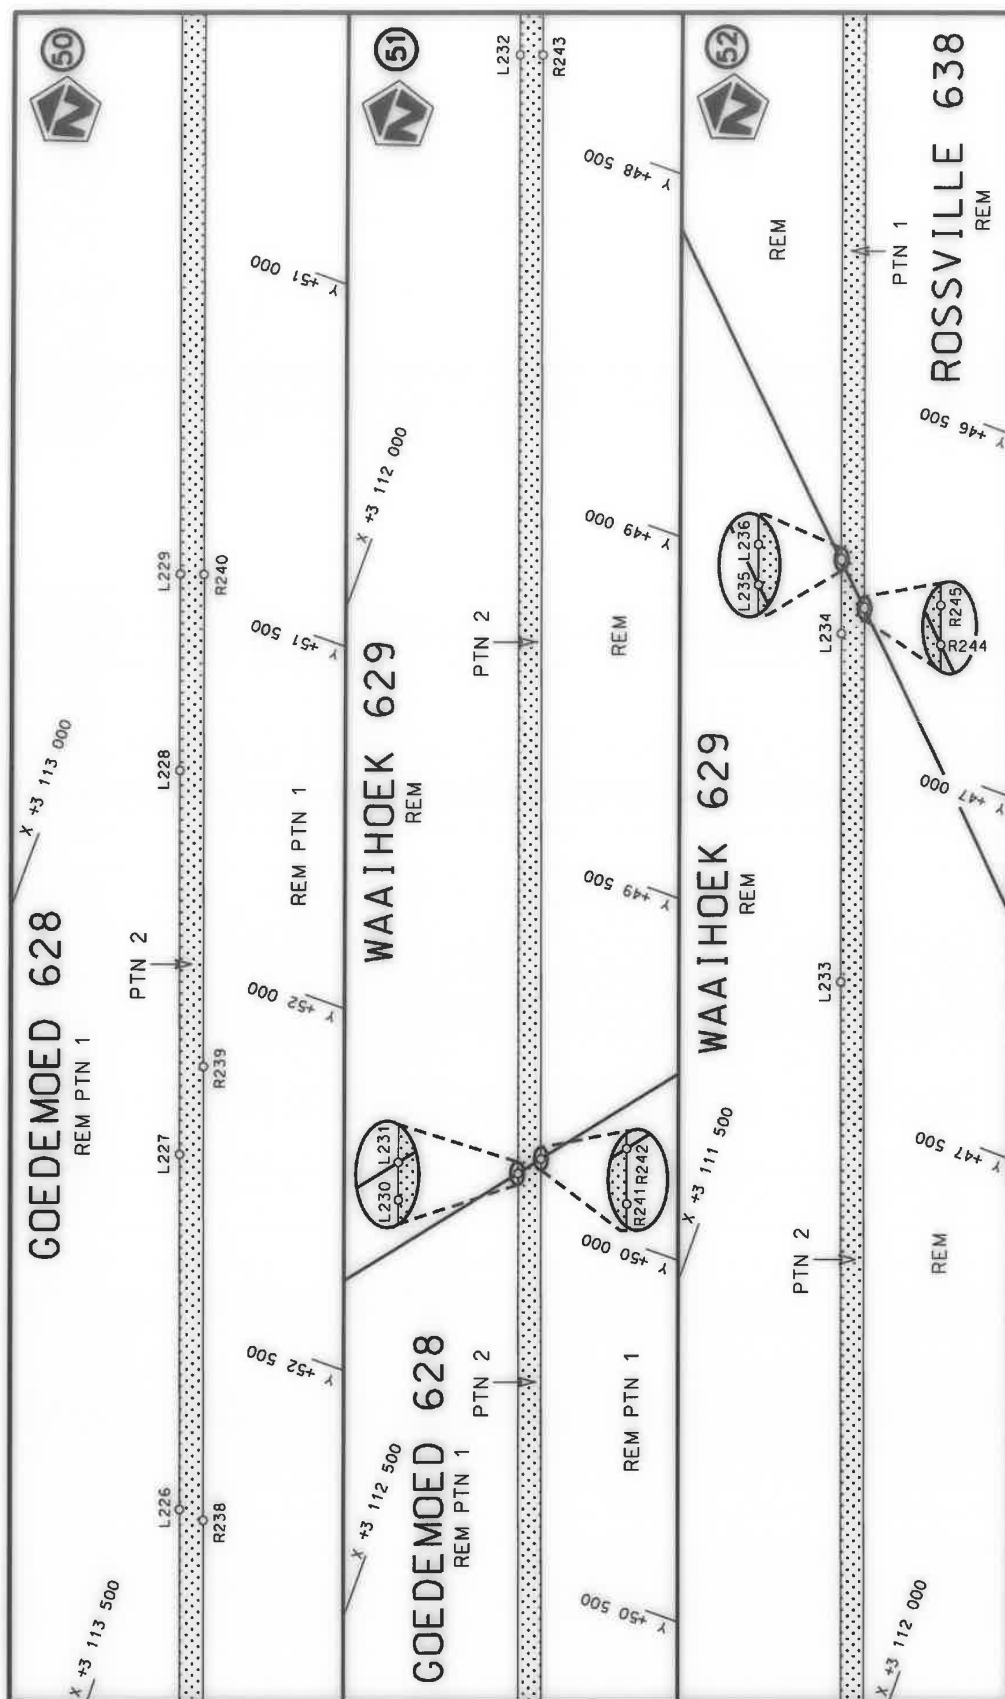


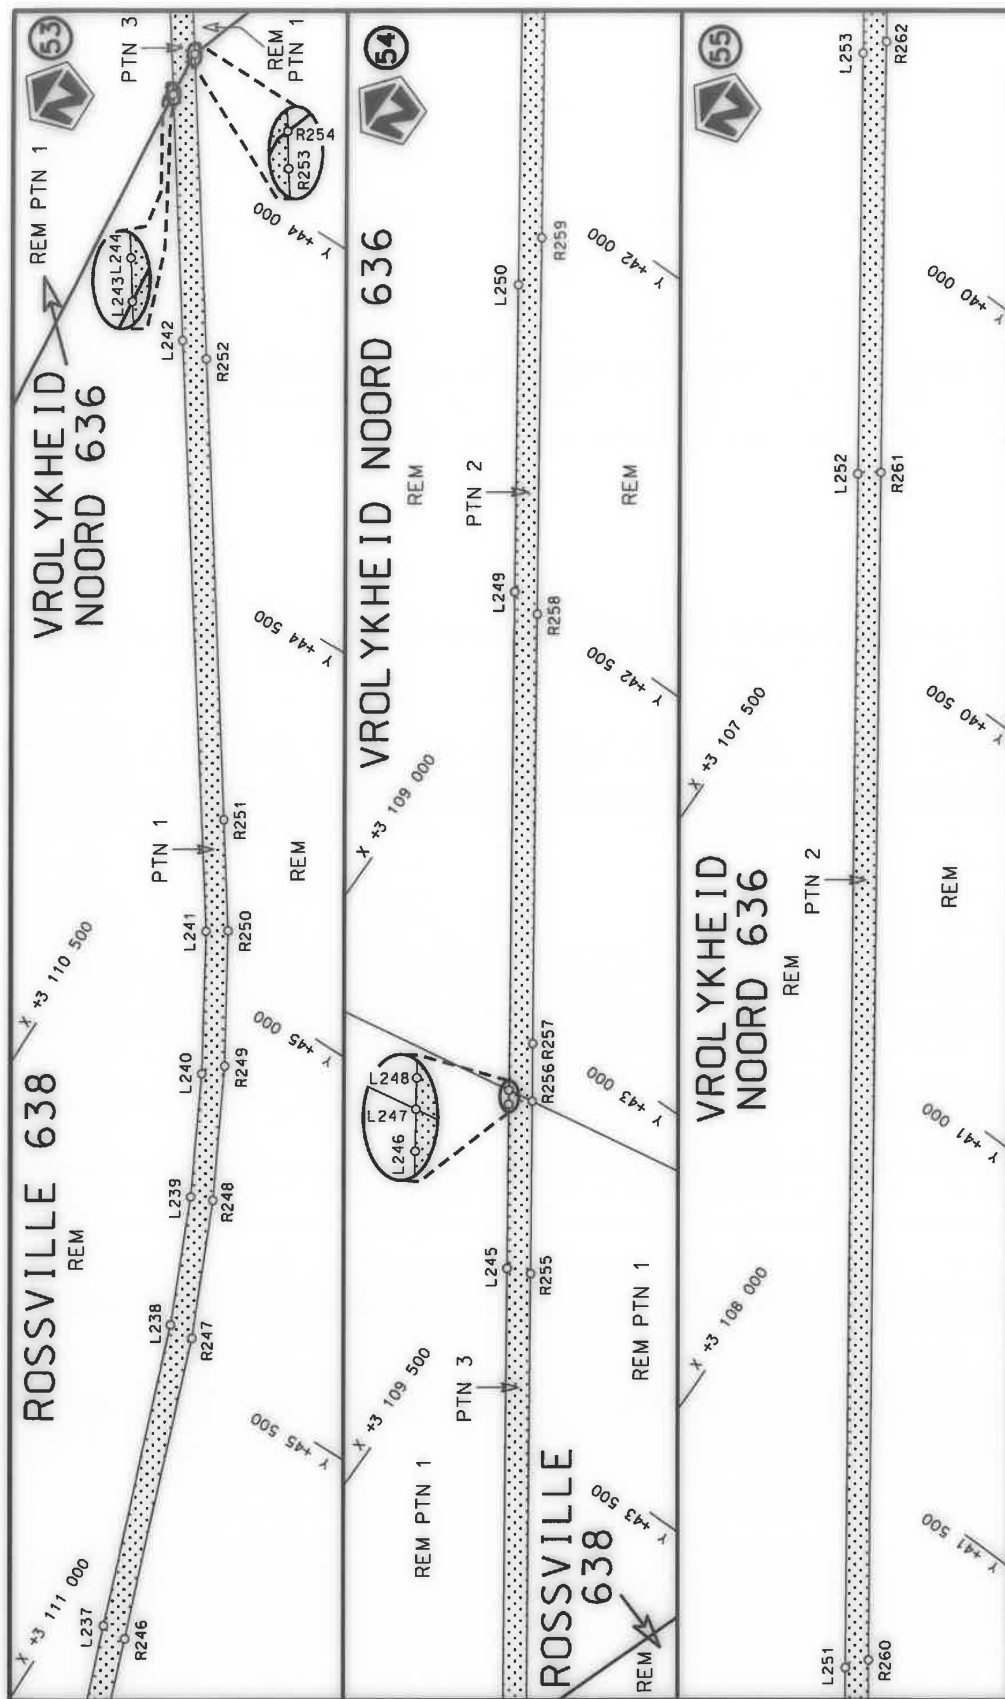


Die Suid Afrikaanse Nasionale Padagentskap MSB Bpk The South African National Roads Agency SOC Ltd	Die figuur getoon The figure shown	stel die padreserwe voor van 'n gedeelte represents the road reserve of a portion van Nasionale Roete N14 of National Route Section
Vel Sheet 19 of 31	Plan P1192/19	5

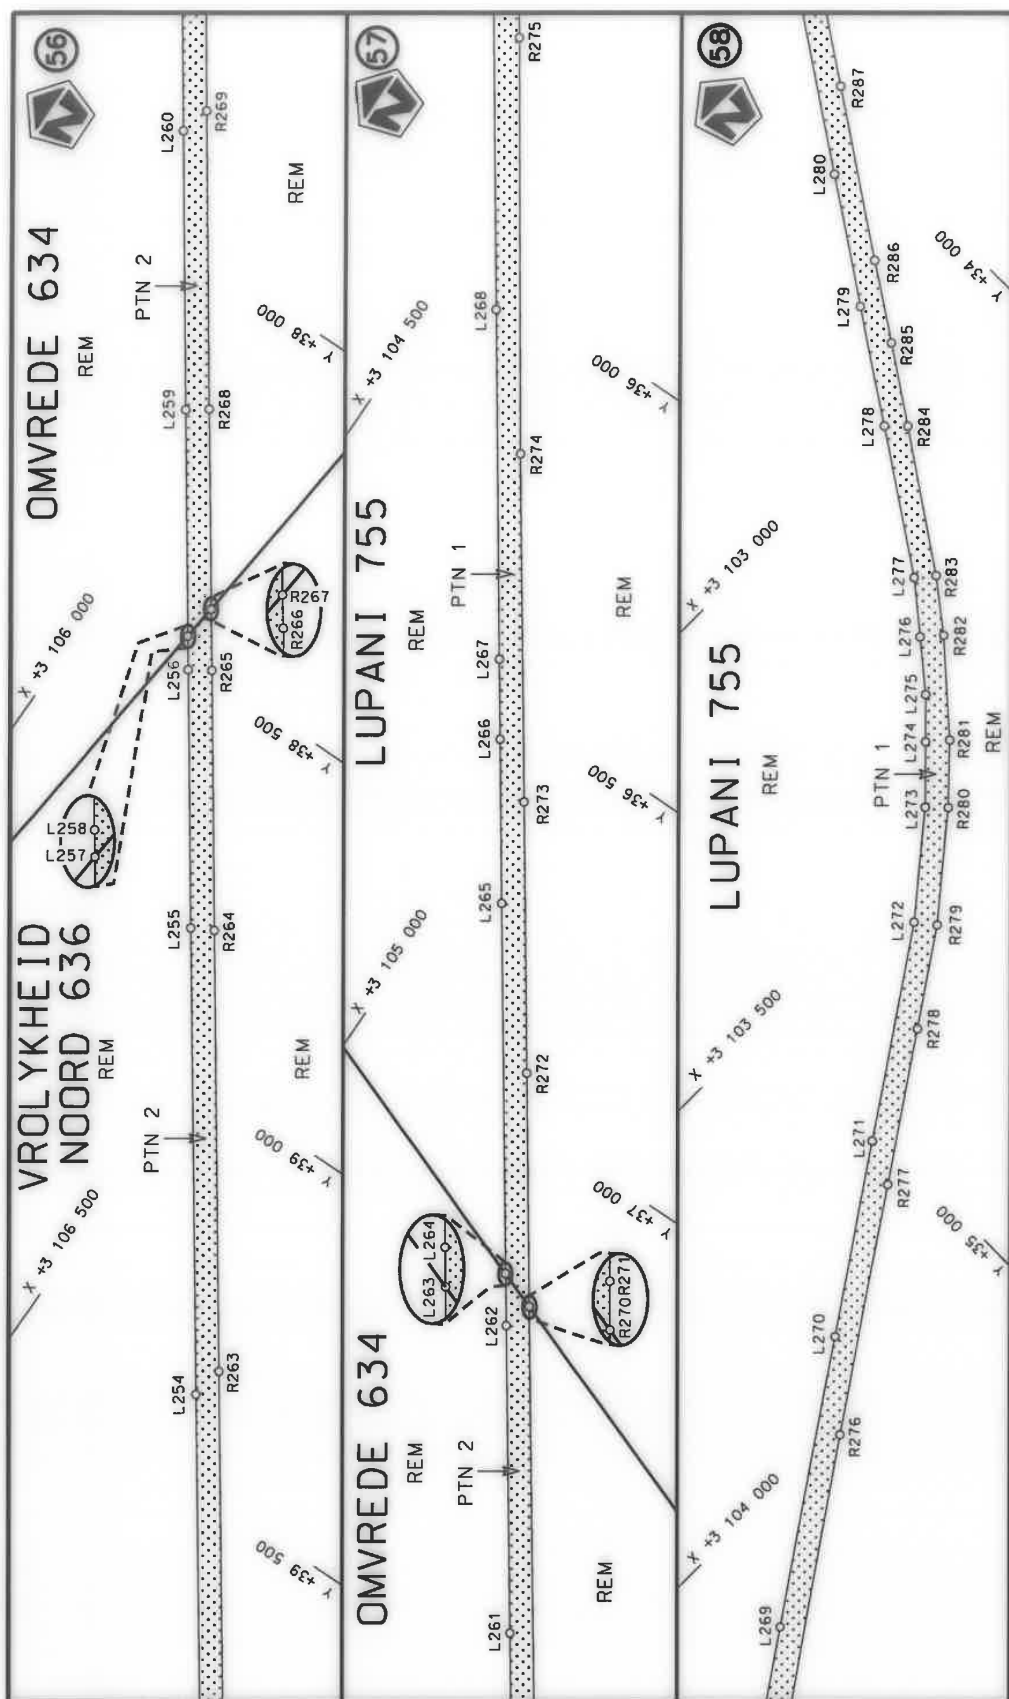


Die Suid Afrikaanse Nasionale Padagentskap MSB Bpk The South African National Roads Agency SOC Ltd	Die figuur getoon The figure shown	 stel die podreserwe voor van 'n gedeelte represents the road reserve of a portion van Nasionale Roete N14 of National Route	Vel Sheet 20 of 31 Plan P1192/19
---	---------------------------------------	---	---

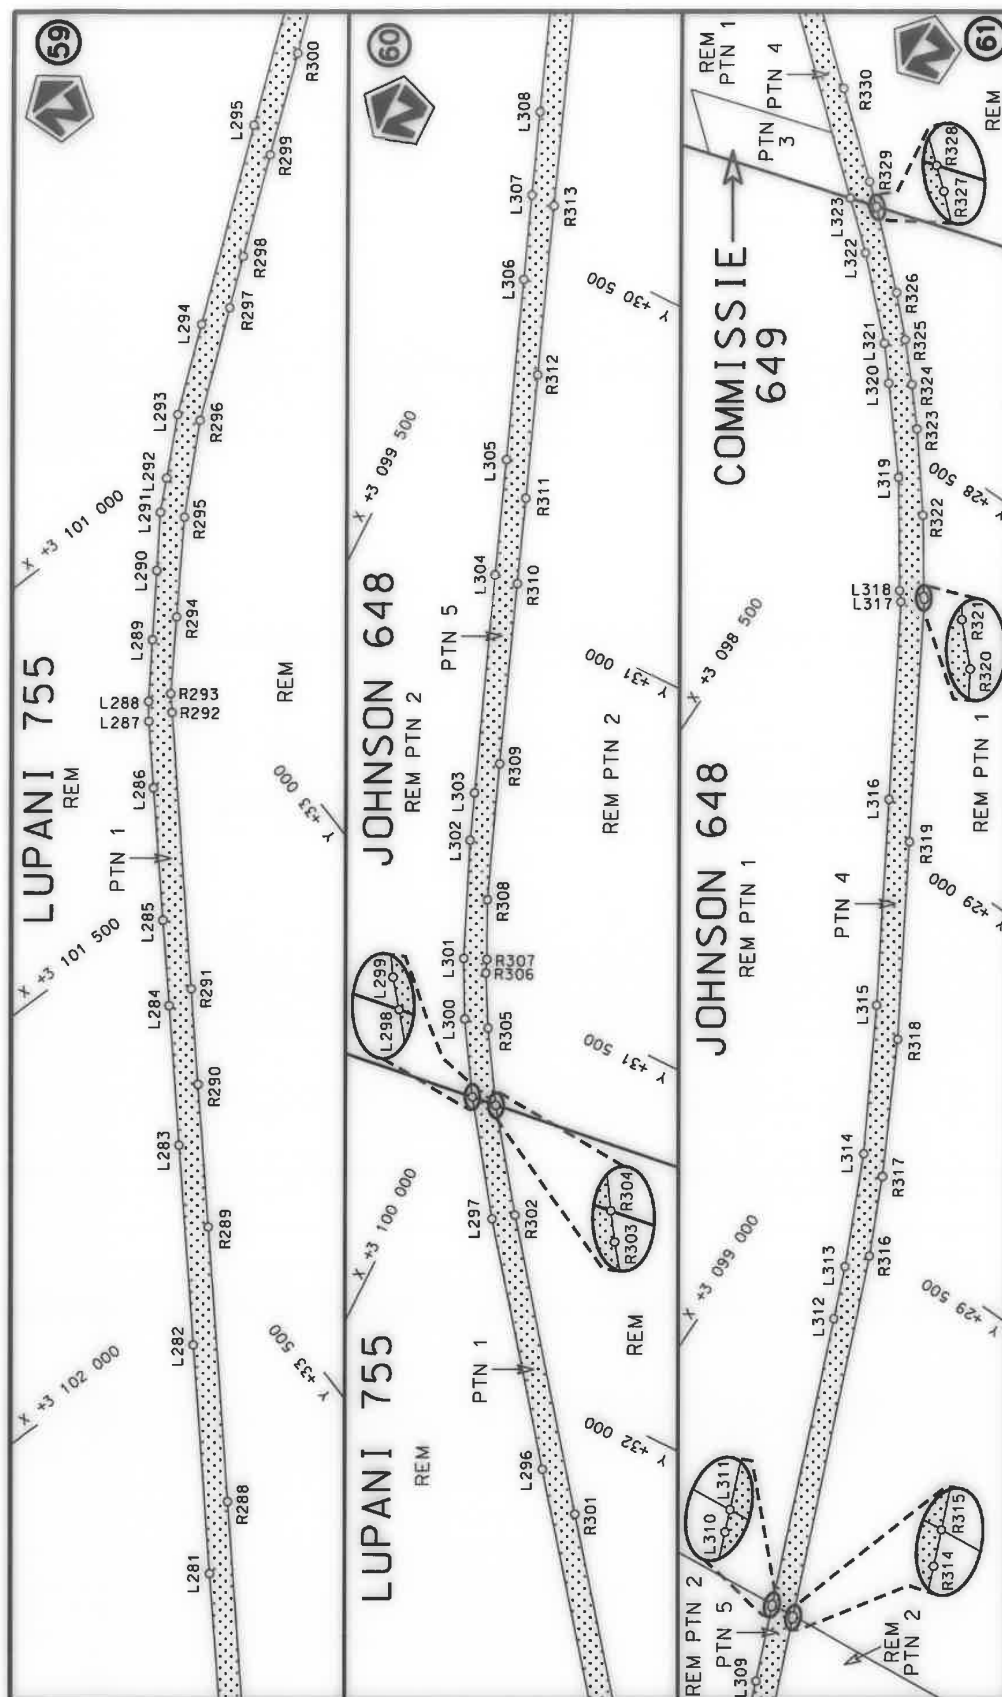

Die Suid Afrikaanse Nasionale Padagentskap MSB Bpk The South African National Roads Agency SOC Ltd	Die figuur getoon The figure shown	stel die padreserwe voor van 'n gedeelte represents the road reserve of a portion van Nasionale Roete of National Route
Vel Sheet	21 of	31
Plan	P1192/19	5

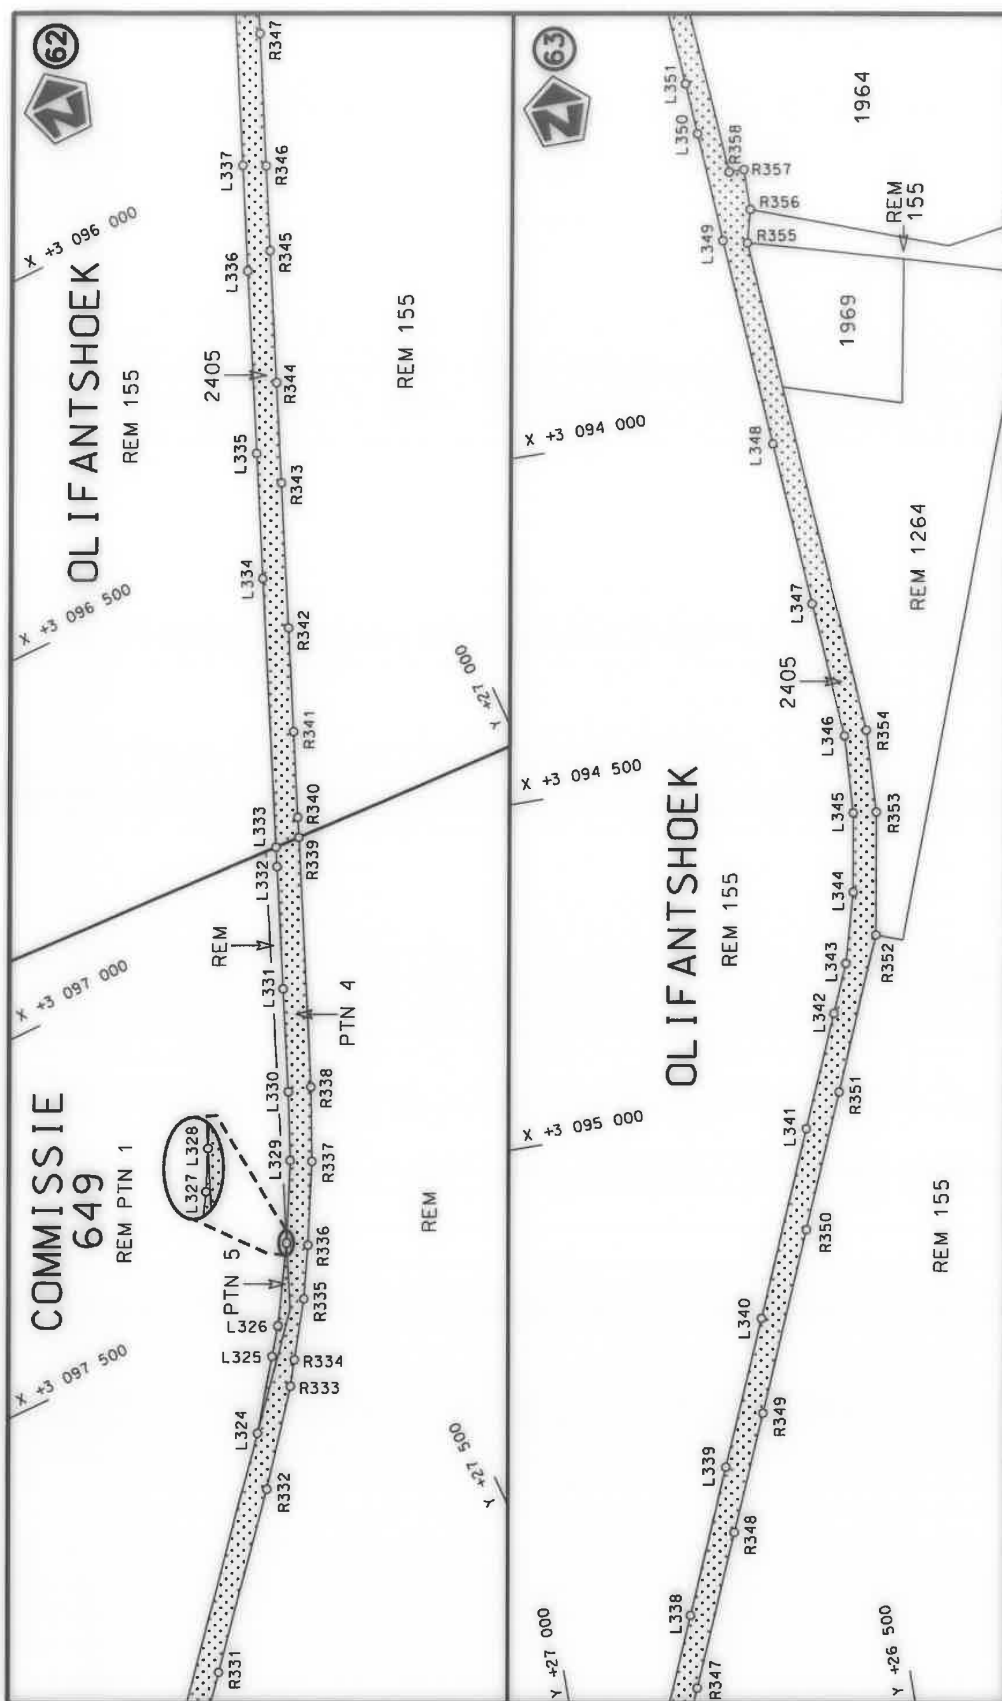

Die Suid Afrikaanse Nasionale Padagentskap MSB Bpk The South African National Roads Agency SOC Ltd	Die figuur getoon The figure shown	 stel die padreserwe voor van 'n gedeelte represents the road reserve of a portion van Nasionale Roete N14 of National Route	Vel 22 of 31 Sheet Plan P1192/19
---	---------------------------------------	--	--

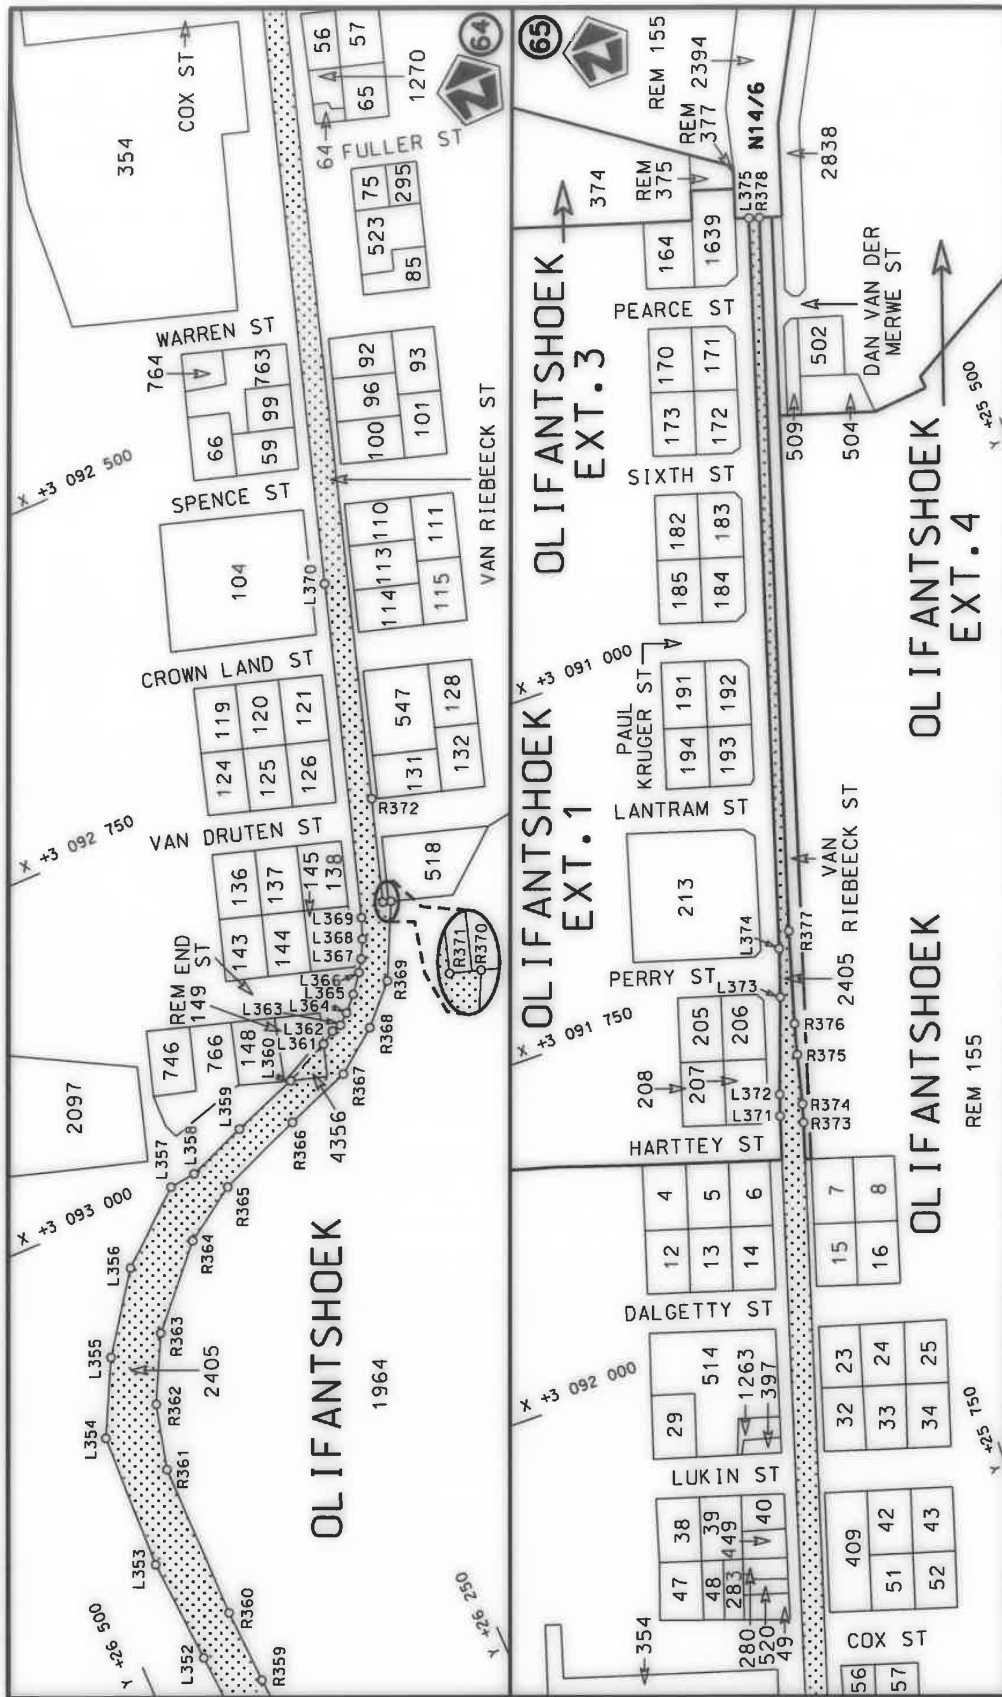

Die Suid Afrikaanse Nasionale Padagentskap MSB Bpk The South African National Roads Agency SOC Ltd	Die figuur getoon The figure shown	stelsel padreserwe voor van 'n gedeelte represents the road reserve of a portion van Nasionale Roete of National Route	5	N14	Seksie Section	Plan P1192/19
---	---------------------------------------	---	---	-----	-------------------	---------------

 Vel
 Sheet 23 of 31

PADRESERWE KOÖRDINATE / ROAD RESERVE CO-ORDINATES									
LINKERKANT/LEFT HAND SIDE					REGTERKANT/RIGHT HAND SIDE				
	Y	X	WG 21°			Y	X		
L1	-29 959.82	3 146 536.33			R1	-29 968.92	3 146 570.80		
L2	-30 017.32	3 146 512.01			R2	-30 014.97	3 146 558.65		
L3	-30 360.62	3 146 160.72			R3	-30 043.24	3 146 529.97		
L4	-30 916.69	3 145 591.34			R4	-30 208.79	3 146 361.56		
L5	-31 043.45	3 145 447.44			R5	-30 378.55	3 146 185.99		
L6	-31 306.65	3 145 105.80			R6	-30 752.68	3 145 803.35		
L7	-31 466.93	3 144 897.46			R7	-30 953.44	3 145 599.17		
L8	-31 510.29	3 144 851.42			R8	-31 082.90	3 145 441.73		
L9	-31 682.66	3 144 676.14			R9	-31 105.09	3 145 413.26		
L10	-31 986.62	3 144 373.39			R10	-31 371.33	3 145 081.11		
L11	-32 019.93	3 144 340.20			R11	-31 591.92	3 144 804.33		
L12	-32 460.47	3 143 901.41			R12	-31 681.08	3 144 715.62		
L13	-32 468.26	3 143 893.59			R13	-31 713.55	3 144 685.06		
L14	-32 480.82	3 143 881.04			R14	-31 983.23	3 144 416.61		
L15	-32 491.78	3 143 870.06			R15	-32 032.18	3 144 365.64		
L16	-34 253.01	3 142 107.30			R16	-32 462.88	3 143 935.29		
L17	-35 396.27	3 140 962.68			R17	-32 475.80	3 143 923.07		
L18	-35 849.49	3 140 733.48			R18	-32 502.66	3 143 896.18		
L19	-36 071.34	3 140 675.11			R19	-32 508.02	3 143 890.55		
L20	-36 133.88	3 140 662.57			R20	-32 521.92	3 143 875.95		
L21	-38 027.24	3 140 385.25			R21	-32 885.39	3 143 511.88		
L22	-40 172.05	3 140 071.50			R22	-33 407.44	3 142 989.71		
L23	-40 192.72	3 140 066.95			R23	-33 447.97	3 142 949.37		
L24	-40 495.50	3 140 034.02			R24	-33 508.26	3 142 893.41		
L25	-40 978.63	3 140 065.62			R25	-33 532.50	3 142 870.33		
L26	-41 117.67	3 140 075.65			R26	-33 614.76	3 142 790.39		
L27	-41 187.75	3 140 079.29			R27	-33 615.75	3 142 783.25		
L28	-41 324.00	3 140 088.05			R28	-34 246.66	3 142 149.36		
L29	-43 236.62	3 140 199.69			R29	-34 996.15	3 141 399.68		
L30	-43 771.38	3 140 230.85			R30	-35 339.79	3 141 067.06		
L31	-44 079.31	3 140 230.48			R31	-35 471.50	3 140 968.94		
L32	-44 318.68	3 140 212.19			R32	-35 780.82	3 140 799.99		
L33	-44 396.86	3 140 202.79			R33	-35 938.55	3 140 741.72		
L34	-44 618.85	3 140 176.10			R34	-36 064.62	3 140 709.74		
L35	-45 287.52	3 140 094.82			R35	-36 066.86	3 140 708.06		
L36	-45 401.33	3 140 085.43			R36	-36 213.65	3 140 676.65		
L37	-45 614.12	3 140 075.14			R37	-36 443.59	3 140 644.00		
L38	-45 853.39	3 140 103.37			R38	-36 717.97	3 140 605.06		
L39	-46 003.26	3 140 130.25			R39	-37 640.73	3 140 468.17		
L40	-46 149.33	3 140 168.17			R40	-38 016.58	3 140 412.32		
L41	-46 914.80	3 140 385.49			R41	-40 167.07	3 140 099.93		
L42	-46 920.09	3 140 386.89			R42	-40 241.49	3 140 090.06		
L43	-47 095.74	3 140 426.40			R43	-40 388.42	3 140 082.15		
L44	-47 208.12	3 140 452.17			R44	-40 600.34	3 140 074.24		
L45	-47 211.72	3 140 452.67			R45	-41 105.55	3 140 103.42		
L46	-47 215.97	3 140 452.97			R46	-41 354.33	3 140 117.89		
L47	-47 445.75	3 140 482.46			R47	-43 223.08	3 140 228.45		
L48	-47 526.32	3 140 488.10			R48	-43 685.89	3 140 253.74		
L49	-47 793.08	3 140 490.36			R49	-43 880.79	3 140 263.12		
L50	-47 943.70	3 140 483.68			R50	-44 036.34	3 140 262.15		
L51	-48 349.92	3 140 464.36			R51	-44 233.07	3 140 253.08		
					Vel Sheet 24 Van of 31 P1192/19				

PADRESERVE KOÖRDINATE / ROAD RESERVE CO-ORDINATES									
LINKERKANT/LEFT HAND SIDE					REGTERKANT/RIGHT HAND SIDE				
	Y		X	WG 21°		Y		X	
L52	-48 859.40	3	140	438.87	R52	-44 386.46	3	140	233.01
L53	-49 264.49	3	140	424.13	R53	-44 654.93	3	140	197.88
L54	-49 780.58	3	140	397.11	R54	-45 314.82	3	140	119.17
L55	-50 131.84	3	140	384.27	R55	-45 521.72	3	140	106.80
L56	-50 736.88	3	140	356.51	R56	-45 702.05	3	140	112.63
L57	-51 215.75	3	140	336.57	R57	-46 039.69	3	140	168.99
L58	-51 372.41	3	140	329.64	R58	-46 321.47	3	140	249.35
L59	-51 476.82	3	140	327.86	R59	-46 440.27	3	140	289.70
L60	-51 584.07	3	140	332.50	R60	-46 619.56	3	140	336.99
L61	-51 700.56	3	140	344.79	R61	-46 903.08	3	140	411.40
L62	-51 795.27	3	140	359.89	R62	-46 907.89	3	140	412.66
L63	-52 252.79	3	140	446.39	R63	-47 050.50	3	140	449.69
L64	-52 252.02	3	140	450.41	R64	-47 062.04	3	140	452.17
L65	-52 265.69	3	140	453.12	R65	-47 209.42	3	140	479.10
L66	-52 266.44	3	140	448.95	R66	-47 221.58	3	140	480.18
L67	-53 652.78	3	140	710.93	R67	-47 347.95	3	140	500.03
L68	-53 722.21	3	140	722.34	R68	-47 467.58	3	140	514.49
L69	-53 758.67	3	140	728.33	R69	-47 532.96	3	140	517.00
L70	-53 890.33	3	140	750.25	R70	-47 693.70	3	140	523.19
L71	-53 977.48	3	140	772.03	R71	-48 596.26	3	140	480.95
L72	-54 191.42	3	140	812.56	R72	-48 974.05	3	140	473.47
L73	-54 302.81	3	140	824.80	R73	-49 764.30	3	140	428.92
L74	-54 433.83	3	140	839.02	R74	-50 881.77	3	140	379.61
L75	-54 561.68	3	140	836.46	R75	-51 338.30	3	140	359.45
L76	-54 710.63	3	140	818.36	R76	-51 716.92	3	140	377.87
L77	-54 778.93	3	140	805.59	R77	-51 789.29	3	140	389.36
L78	-54 852.65	3	140	787.66	R78	-52 457.89	3	140	515.66
L79	-54 932.33	3	140	762.79	R79	-53 710.01	3	140	752.21
L80	-55 009.68	3	140	731.68	R80	-53 730.39	3	140	756.06
L81	-55 102.60	3	140	694.30	R81	-53 757.74	3	140	761.70
L82	-56 418.20	3	140	068.84	R82	-53 847.84	3	140	782.03
L83	-56 501.47	3	140	030.65	R83	-53 914.95	3	140	795.74
L84	-56 616.23	3	139	983.76	R84	-53 971.46	3	140	801.57
L85	-56 647.19	3	139	972.60	R85	-54 184.27	3	140	841.70
L86	-56 673.87	3	139	963.16	R86	-54 274.63	3	140	860.02
L87	-56 797.81	3	139	922.75	R87	-54 303.36	3	140	862.84
L88	-56 912.88	3	139	891.97	R88	-54 352.57	3	140	867.33
L89	-58 225.18	3	139	571.87	R89	-54 432.44	3	140	868.92
L90	-60 175.21	3	139	096.52	R90	-54 561.77	3	140	869.00
L91	-61 277.86	3	138	827.55	R91	-54 714.30	3	140	848.18
L92	-61 345.08	3	138	812.49	R92	-54 787.51	3	140	834.31
L93	-61 398.67	3	138	802.12	R93	-54 852.41	3	140	818.94
L94	-61 480.02	3	138	788.90	R94	-54 945.21	3	140	790.89
L95	-61 547.81	3	138	780.97	R95	-55 013.36	3	140	765.46
L96	-61 662.31	3	138	772.48	R96	-55 798.97	3	140	396.92
L97	-61 790.49	3	138	770.78	R97	-56 403.91	3	140	113.08
L98	-61 904.24	3	138	776.61	R98	-56 405.53	3	140	108.06
L99	-62 048.54	3	138	792.28	R99	-56 441.56	3	140	091.07
L100	-63 768.67	3	139	049.46	R100	-56 511.79	3	140	060.55
L101	-63 782.13	3	139	046.60	R101	-56 607.08	3	140	021.95
L102	-63 835.87	3	139	054.90	R102	-56 675.92	3	139	994.06
					Vel Sheet 25 Van of 31 P1192/19				

PADRESERWE KOÖRDINATE / ROAD RESERVE CO-ORDINATES						
LINKERKANT/LEFT HAND SIDE				REGTERKANT/RIGHT HAND SIDE		
	Y	X	WG 21°		Y	X
L103	-64 045.02	3 139 086.03		R103	-56 807.26	3 139 951.89
L104	-64 056.95	3 139 092.75		R104	-56 920.23	3 139 921.07
L105	-65 330.91	3 139 282.81		R105	-58 213.36	3 139 605.67
L106	-66 310.11	3 139 429.08		R106	-59 141.99	3 139 379.29
L107	-66 718.57	3 139 490.73		R107	-60 163.31	3 139 130.48
L108	-67 185.86	3 139 560.57		R108	-61 284.17	3 138 856.99
L109	-69 794.69	3 139 951.18		R109	-61 404.26	3 138 832.35
L110	-70 359.96	3 140 035.72		R110	-61 547.81	3 138 811.59
L111	-72 049.22	3 140 288.20		R111	-61 664.29	3 138 802.63
L112	-72 110.33	3 140 295.74		R112	-61 789.62	3 138 800.86
L113	-72 157.65	3 140 299.16		R113	-61 869.91	3 138 804.21
L114	-72 213.54	3 140 300.80		R114	-61 899.61	3 138 806.36
L115	-72 269.02	3 140 299.78		R115	-62 046.87	3 138 822.36
L116	-72 322.69	3 140 296.41		R116	-63 760.74	3 139 078.61
L117	-72 390.79	3 140 288.22		R117	-63 773.23	3 139 085.41
L118	-72 444.88	3 140 279.23		R118	-63 821.03	3 139 092.54
L119	-72 511.55	3 140 264.19		R119	-64 040.42	3 139 125.27
L120	-72 563.78	3 140 249.53		R120	-64 054.46	3 139 122.41
L121	-72 615.70	3 140 232.74		R121	-67 176.12	3 139 589.47
L122	-75 192.33	3 139 283.03		R122	-69 784.62	3 139 980.03
L123	-76 204.03	3 138 909.94		R123	-70 349.84	3 140 064.53
L124	-76 215.49	3 138 900.60		R124	-72 041.37	3 140 317.71
L125	-76 487.75	3 138 800.24		R125	-72 136.36	3 140 328.39
L126	-76 500.82	3 138 800.84		R126	-72 191.55	3 140 330.71
L127	-77 068.76	3 138 591.44		R127	-72 251.58	3 140 330.98
L128	-77 080.28	3 138 582.09		R128	-72 283.89	3 140 329.76
L129	-77 210.92	3 138 533.94		R129	-72 345.54	3 140 324.69
L130	-77 237.37	3 138 529.52		R130	-72 387.14	3 140 319.16
L131	-77 445.36	3 138 452.86		R131	-72 440.32	3 140 310.87
L132	-79 976.50	3 137 519.99		R132	-72 492.76	3 140 300.27
L133	-80 187.20	3 137 442.36		R133	-72 545.40	3 140 286.49
L134	-81 275.01	3 137 041.44		R134	-72 597.19	3 140 271.01
L135	-82 036.42	3 136 760.69		R135	-72 639.60	3 140 255.91
L136	-82 047.60	3 136 751.68		R136	-75 173.03	3 139 322.34
L137	-82 406.34	3 136 619.48		R137	-76 213.26	3 138 938.92
L138	-82 419.67	3 136 619.49		R138	-76 227.50	3 138 938.78
L139	-82 951.34	3 136 423.67		R139	-76 499.34	3 138 838.72
L140	-83 075.38	3 136 362.24		R140	-76 509.68	3 138 829.83
L141	-83 319.12	3 136 277.04		R141	-77 077.55	3 138 620.58
L142	-83 496.76	3 136 214.94		R142	-77 090.80	3 138 620.70
L143	-83 683.68	3 136 140.67		R143	-77 223.33	3 138 572.07
L144	-83 778.18	3 136 110.94		R144	-77 234.18	3 138 562.94
L145	-84 035.77	3 136 006.69		R145	-77 430.27	3 138 490.66
L146	-84 246.28	3 135 930.58		R146	-79 963.40	3 137 556.95
L147	-84 436.70	3 135 860.43		R147	-80 200.93	3 137 469.42
L148	-84 552.72	3 135 833.71		R148	-81 309.08	3 137 060.97
L149	-84 759.52	3 135 757.55		R149	-82 045.93	3 136 789.32
L150	-84 959.34	3 135 657.37		R150	-82 060.05	3 136 789.47
L151	-85 140.40	3 135 612.80		R151	-82 417.65	3 136 657.61
L152	-85 249.74	3 135 560.21		R152	-82 428.97	3 136 647.95
L153	-85 378.96	3 135 529.22		R153	-82 961.07	3 136 452.21
				Vel Sheet	26 Van of	31 P1192/19

PADRESERVE KOÖRDINATE / ROAD RESERVE CO-ORDINATES											
LINKERKANT/LEFT HAND SIDE						REGTERKANT/RIGHT HAND SIDE					
	Y		X	WG 21°			Y		X		
L154	-85 659.42	3	135 425.78			R154	-83 099.06	3	136 422.26		
L155	-85 844.54	3	135 343.15			R155	-83 336.67	3	136 326.90		
L156	-86 217.69	3	135 205.97			R156	-83 514.61	3	136 255.69		
L157	-86 502.95	3	135 114.51			R157	-83 704.63	3	136 190.57		
L158	-86 897.47	3	134 969.28			R158	-83 796.87	3	136 152.38		
L159	-88 001.41	3	134 562.33			R159	-84 063.24	3	136 063.21		
L160	-91 156.48	3	133 399.36			R160	-84 266.96	3	135 987.95		
L161	-91 349.36	3	133 328.32			R161	-84 454.53	3	135 913.61		
L162	-91 798.95	3	133 162.15			R162	-84 563.41	3	135 861.65		
L163	-94 922.53	3	132 010.51			R163	-84 770.51	3	135 785.32		
						R164	-84 986.29	3	135 730.97		
						R165	-85 156.57	3	135 647.00		
						R166	-85 274.77	3	135 616.04		
						R167	-85 389.37	3	135 557.52		
						R168	-85 671.77	3	135 453.14		
						R169	-85 864.06	3	135 397.15		
						R170	-86 237.13	3	135 259.42		
						R171	-86 514.01	3	135 142.77		
						R172	-86 605.55	3	135 114.66		
						R173	-86 797.76	3	135 037.57		
						R174	-86 908.16	3	134 997.51		
						R175	-87 994.66	3	134 596.90		
						R176	-94 942.41	3	132 035.20		
LINKERKANT/LEFT HAND SIDE						LINKERKANT/LEFT HAND SIDE					
	Y		X	WG 23°			Y		X		
L164	100 714.71	3	131 851.59			R177	99 964.60	3	131 593.00		
L165	97 319.78	3	130 535.85			R178	99 540.11	3	131 428.81		
L166	96 264.74	3	130 126.55			R179	98 325.39	3	130 957.56		
L167	92 372.39	3	128 618.36			R180	96 243.74	3	130 150.73		
L168	89 989.12	3	127 694.72			R181	94 440.70	3	129 452.51		
L169	89 673.59	3	127 572.56			R182	92 353.03	3	128 643.15		
L170	88 728.10	3	127 206.30			R183	89 984.72	3	127 725.61		
L171	88 614.78	3	127 162.33			R184	89 972.53	3	127 721.06		
L172	85 012.74	3	125 766.04			R185	89 662.03	3	127 600.66		
L173	84 983.90	3	125 753.07			R186	88 716.71	3	127 234.12		
L174	78 982.33	3	123 427.58			R187	88 566.96	3	127 175.99		
L175	77 683.59	3	122 924.32			R188	84 962.39	3	125 778.91		
L176	75 778.04	3	122 185.31			R189	84 961.08	3	125 780.48		
L177	75 767.17	3	122 176.13			R190	79 007.24	3	123 473.75		
L178	75 586.92	3	122 106.17			R191	76 393.42	3	122 460.64		
L179	75 573.44	3	122 106.20			R192	75 760.23	3	122 215.16		
L180	75 174.04	3	121 951.47			R193	75 747.90	3	122 215.62		
L181	72 689.94	3	120 988.96			R194	75 569.86	3	122 146.38		
L182	72 679.54	3	120 979.56			R195	75 559.64	3	122 137.32		
L183	72 195.03	3	120 792.01			R196	75 146.71	3	121 977.48		
L184	72 180.96	3	120 791.60			R197	72 674.91	3	121 019.54		
L185	72 054.63	3	120 742.73			R198	72 659.87	3	121 018.85		
L186	71 951.71	3	120 704.49			R199	72 177.79	3	120 831.95		
L187	71 865.56	3	120 676.63			R200	72 167.43	3	120 822.81		
						Vel Sheet 27 Van of 31 P1192/19					

PADRESERWE KOÖRDINATE / ROAD RESERVE CO-ORDINATES						
LINKERKANT/LEFT HAND SIDE				REGTERKANT/RIGHT HAND SIDE		
	Y	X	WG 23°		Y	X
L188	71 707.15	3 120 632.83		R201	72 040.25	3 120 773.40
L189	71 659.20	3 120 620.17		R202	71 938.18	3 120 735.62
L190	71 233.84	3 120 517.31		R203	71 852.74	3 120 708.03
L191	70 341.02	3 120 302.46		R204	71 664.77	3 120 656.32
L192	68 679.23	3 119 900.57		R205	70 334.20	3 120 335.75
L193	68 469.97	3 119 850.06		R206	68 723.07	3 119 945.98
L194	68 396.64	3 119 831.28		R207	68 457.03	3 119 881.60
L195	68 246.73	3 119 786.68		R208	68 384.00	3 119 862.96
L196	68 097.74	3 119 733.96		R209	68 232.73	3 119 817.79
L197	67 986.08	3 119 682.07		R210	68 084.39	3 119 765.11
L198	67 873.13	3 119 633.13		R211	67 965.36	3 119 716.66
L199	67 744.40	3 119 570.84		R212	67 854.04	3 119 665.22
L200	62 872.00	3 116 920.57		R213	67 725.09	3 119 598.96
L201	62 412.29	3 116 670.70		R214	67 459.61	3 119 454.20
L202	62 314.07	3 116 620.18		R215	67 260.79	3 119 346.42
L203	62 233.23	3 116 582.30		R216	66 822.10	3 119 107.52
L204	62 120.46	3 116 532.72		R217	64 542.03	3 117 867.91
L205	62 028.30	3 116 498.26		R218	63 572.66	3 117 340.52
L206	61 926.42	3 116 462.97		R219	63 088.37	3 117 077.12
L207	61 820.74	3 116 430.18		R220	62 853.87	3 116 949.43
L208	61 602.92	3 116 376.04		R221	62 692.35	3 116 862.49
L209	60 767.79	3 116 200.83		R222	62 393.18	3 116 702.37
L210	60 529.78	3 116 146.56		R223	62 215.03	3 116 615.58
L211	60 420.54	3 116 125.54		R224	62 114.04	3 116 573.53
L212	60 348.58	3 116 115.90		R225	62 015.07	3 116 532.51
L213	60 287.54	3 116 103.04		R226	61 861.05	3 116 482.36
L214	60 282.43	3 116 087.49		R227	61 808.41	3 116 465.25
L215	59 936.59	3 116 002.75		R228	61 595.73	3 116 409.22
L216	59 431.52	3 115 903.67		R229	60 761.32	3 116 234.23
L217	59 322.19	3 115 862.76		R230	60 533.40	3 116 203.67
L218	59 138.21	3 115 812.95		R231	59 298.12	3 115 942.14
L219	58 677.27	3 115 654.57		R232	58 305.71	3 115 568.65
L220	58 323.25	3 115 534.07		R233	57 664.53	3 115 334.27
L221	57 675.77	3 115 302.39		R234	56 572.05	3 114 940.65
L222	56 625.21	3 114 922.93		R235	55 320.22	3 114 488.93
L223	55 331.25	3 114 456.89		R236	54 395.72	3 114 155.26
L224	54 409.70	3 114 124.33		R237	53 545.85	3 113 848.54
L225	53 602.90	3 113 833.18		R238	52 776.32	3 113 571.30
L226	52 772.76	3 113 533.82		R239	52 149.23	3 113 345.14
L227	52 282.14	3 113 356.87		R240	51 470.45	3 113 100.24
L228	51 752.18	3 113 165.54		R241	49 905.73	3 112 535.90
L229	51 481.05	3 113 068.01		R242	49 905.51	3 112 535.82
L230	49 937.40	3 112 510.96		R243	48 382.97	3 111 986.57
L231	49 937.01	3 112 510.82		R244	46 814.26	3 111 420.95
L232	48 394.13	3 111 954.59		R245	46 811.13	3 111 419.82
L233	47 340.54	3 111 574.56		R246	45 873.30	3 111 081.77
L234	46 859.92	3 111 401.19		R247	45 447.75	3 110 928.48
L235	46 759.37	3 111 364.96		R248	45 260.25	3 110 846.27
L236	46 756.08	3 111 363.77		R249	45 084.41	3 110 755.41
L237	45 873.13	3 111 045.46		R250	44 914.19	3 110 652.98
L238	45 448.08	3 110 891.44		R251	44 780.14	3 110 560.06
				Vel Sheet 28	Van of 31	P1192/19

PADRESERVE KOÖRDINATE / ROAD RESERVE CO-ORDINATES						
LINKERKANT/LEFT HAND SIDE				REGTERKANT/RIGHT HAND SIDE		
	Y	X	WG 23°		Y	X
L239	45 273.48	3 110 815.54		R252	44 224.97	3 110 174.51
L240	45 112.18	3 110 732.35		R253	43 857.69	3 109 919.45
L241	44 932.64	3 110 625.35		R254	43 857.54	3 109 919.35
L242	44 220.62	3 110 130.45		R255	43 315.18	3 109 542.67
L243	43 924.72	3 109 924.65		R256	43 107.50	3 109 398.31
L244	43 924.08	3 109 924.21		R257	43 037.75	3 109 349.70
L245	43 328.71	3 109 510.42		R258	42 520.51	3 108 990.21
L246	43 130.99	3 109 372.77		R259	42 067.50	3 108 675.76
L247	43 113.85	3 109 361.07		R260	41 731.33	3 108 442.09
L248	43 113.64	3 109 360.93		R261	40 300.02	3 107 446.92
L249	42 513.21	3 108 943.97		R262	39 781.77	3 107 086.75
L250	42 143.70	3 108 687.31		R263	39 341.83	3 106 781.08
L251	41 760.15	3 108 420.77		R264	38 810.15	3 106 411.51
L252	40 321.24	3 107 420.26		R265	38 496.88	3 106 193.91
L253	39 815.17	3 107 068.56		R266	38 423.32	3 106 142.74
L254	39 388.77	3 106 772.12		R267	38 423.18	3 106 142.64
L255	38 826.42	3 106 381.16		R268	38 182.29	3 105 975.10
L256	38 515.17	3 106 164.90		R269	37 823.70	3 105 725.88
L257	38 474.71	3 106 136.76		R270	37 221.55	3 105 307.39
L258	38 474.51	3 106 136.62		R271	37 220.89	3 105 306.94
L259	38 202.14	3 105 947.48		R272	36 939.60	3 105 111.50
L260	37 866.58	3 105 714.40		R273	36 612.77	3 104 884.43
L261	37 634.26	3 105 552.95		R274	36 193.67	3 104 592.80
L262	37 263.22	3 105 294.97		R275	35 691.20	3 104 247.75
L263	37 200.91	3 105 251.59		R276	35 351.38	3 104 007.31
L264	37 200.04	3 105 250.98		R277	35 044.20	3 103 793.73
L265	36 754.05	3 104 940.91		R278	34 853.24	3 103 660.91
L266	36 556.38	3 104 803.56		R279	34 726.46	3 103 571.66
L267	36 459.89	3 104 736.54		R280	34 594.68	3 103 459.90
L268	36 039.01	3 104 444.00		R281	34 523.99	3 103 390.31
L269	35 612.22	3 104 147.35		R282	34 423.04	3 103 274.23
L270	35 255.50	3 103 899.32		R283	34 369.63	3 103 203.76
L271	35 015.19	3 103 732.32		R284	34 245.82	3 103 018.28
L272	34 747.25	3 103 545.46		R285	34 177.91	3 102 913.89
L273	34 617.98	3 103 435.97		R286	34 110.73	3 102 810.68
L274	34 550.62	3 103 367.61		R287	33 968.77	3 102 592.63
L275	34 502.00	3 103 317.98		R288	33 743.35	3 102 246.56
L276	34 448.78	3 103 251.85		R289	33 522.55	3 101 907.43
L277	34 394.26	3 103 183.77		R290	33 408.10	3 101 731.44
L278	34 270.28	3 102 993.88		R291	33 331.48	3 101 613.74
L279	34 172.90	3 102 844.25		R292	33 109.59	3 101 273.02
L280	34 065.04	3 102 678.60		R293	33 094.44	3 101 249.73
L281	33 828.41	3 102 314.84		R294	33 019.92	3 101 165.23
L282	33 644.54	3 102 032.35		R295	32 922.46	3 101 055.43
L283	33 484.21	3 101 785.81		R296	32 818.93	3 100 956.06
L284	33 372.25	3 101 613.75		R297	32 684.70	3 100 850.99
L285	33 303.71	3 101 508.53		R298	32 623.42	3 100 803.04
L286	33 197.34	3 101 345.23		R299	32 502.86	3 100 707.97
L287	33 143.97	3 101 263.28		R300	32 381.83	3 100 612.96
L288	33 126.61	3 101 239.79		R301	32 150.06	3 100 430.75
L289	33 067.80	3 101 170.94		R302	31 797.37	3 100 154.31
				Vel Sheet	29 Van of	31 P1192/19

PADRESERWE KOÖRDINATE / ROAD RESERVE CO-ORDINATES						
LINKERKANT/LEFT HAND SIDE				REGTERKANT/RIGHT HAND SIDE		
	Y	X	WG 23°		Y	X
L290	33 001.58	3 101 093.75		R303	31 666.00	3 100 056.62
L291	32 945.99	3 101 028.62		R304	31 665.70	3 100 056.42
L292	32 908.73	3 100 994.15		R305	31 569.92	3 099 995.21
L293	32 839.95	3 100 929.45		R306	31 499.17	3 099 955.62
L294	32 732.41	3 100 845.22		R307	31 480.75	3 099 948.15
L295	32 495.46	3 100 658.88		R308	31 402.41	3 099 909.38
L296	32 112.68	3 100 358.54		R309	31 216.10	3 099 835.42
L297	31 817.38	3 100 126.67		R310	30 969.03	3 099 739.24
L298	31 670.73	3 100 019.50		R311	30 851.52	3 099 693.75
L299	31 670.60	3 100 019.40		R312	30 682.32	3 099 627.63
L300	31 573.69	3 099 957.90		R313	30 450.81	3 099 537.10
L301	31 495.01	3 099 916.43		R314	29 997.53	3 099 360.08
L302	31 336.13	3 099 846.64		R315	29 993.22	3 099 358.38
L303	31 271.03	3 099 821.04		R316	29 490.10	3 099 159.94
L304	30 971.91	3 099 704.33		R317	29 382.36	3 099 111.10
L305	30 813.84	3 099 642.79		R318	29 202.34	3 099 018.12
L306	30 567.20	3 099 546.10		R319	28 951.70	3 098 871.67
L307	30 451.48	3 099 500.85		R320	28 644.17	3 098 692.20
L308	30 337.48	3 099 456.35		R321	28 640.83	3 098 689.07
L309	30 103.72	3 099 365.16		R322	28 542.72	3 098 621.92
L310	29 999.90	3 099 324.42		R323	28 442.42	3 098 544.47
L311	29 995.98	3 099 322.89		R324	28 392.24	3 098 501.95
L312	29 596.11	3 099 166.75		R325	28 343.21	3 098 457.31
L313	29 523.19	3 099 138.35		R326	28 293.02	3 098 408.15
L314	29 369.83	3 099 069.26		R327	28 205.18	3 098 314.13
L315	29 177.83	3 098 964.35		R328	28 204.38	3 098 313.19
L316	28 916.84	3 098 811.72		R329	28 179.79	3 098 284.42
L317	28 666.03	3 098 665.38		R330	28 087.73	3 098 176.32
L318	28 653.58	3 098 654.69		R331	27 908.14	3 097 965.85
L319	28 516.26	3 098 561.20		R332	27 727.49	3 097 754.25
L320	28 409.66	3 098 472.26		R333	27 630.70	3 097 633.18
L321	28 364.54	3 098 434.38		R334	27 608.61	3 097 600.50
L322	28 269.97	3 098 337.33		R335	27 557.13	3 097 526.12
L323	28 215.74	3 098 274.09		R336	27 517.16	3 097 457.65
L324	27 704.08	3 097 674.24		R337	27 458.73	3 097 349.36
L325	27 635.86	3 097 581.87		R338	27 412.68	3 097 250.21
L326	27 608.62	3 097 545.04		R339	27 269.97	3 096 912.41
L327	27 544.86	3 097 441.75		R340	27 258.84	3 096 885.21
L328	27 544.19	3 097 440.50		R341	27 209.92	3 096 769.22
L329	27 487.25	3 097 334.17		R342	27 150.76	3 096 628.75
L330	27 446.06	3 097 242.15		R343	27 068.29	3 096 432.55
L331	27 387.27	3 097 102.60		R344	27 010.89	3 096 296.92
L332	27 317.58	3 096 937.02		R345	26 935.91	3 096 118.69
L333	27 306.57	3 096 910.77		R346	26 887.61	3 096 004.01
L334	27 153.31	3 096 547.10		R347	26 812.26	3 095 825.33
L335	27 082.04	3 096 377.79		R348	26 720.84	3 095 608.56
L336	26 978.13	3 096 131.31		R349	26 650.82	3 095 442.74
L337	26 917.93	3 095 988.78		R350	26 543.55	3 095 187.87
L338	26 803.90	3 095 718.21		R351	26 462.88	3 094 996.54
L339	26 717.07	3 095 512.03		R352	26 371.06	3 094 778.14
L340	26 629.86	3 095 305.23		R353	26 341.16	3 094 600.30
				Vel Sheet 30	Van of 31	P1192/19

This gazette is also available free online at www.gpwonline.co.za

Printed by and obtainable from the Government Printer, Bosman Street, Private Bag X85, Pretoria, 0001
Contact Centre Tel: 012-748 6200. eMail: info.egazette@gpw.gov.za
Publications: Tel: (012) 748 6053, 748 6061, 748 6065